



2 ENLARGED SITE PLAN

1" = 10'

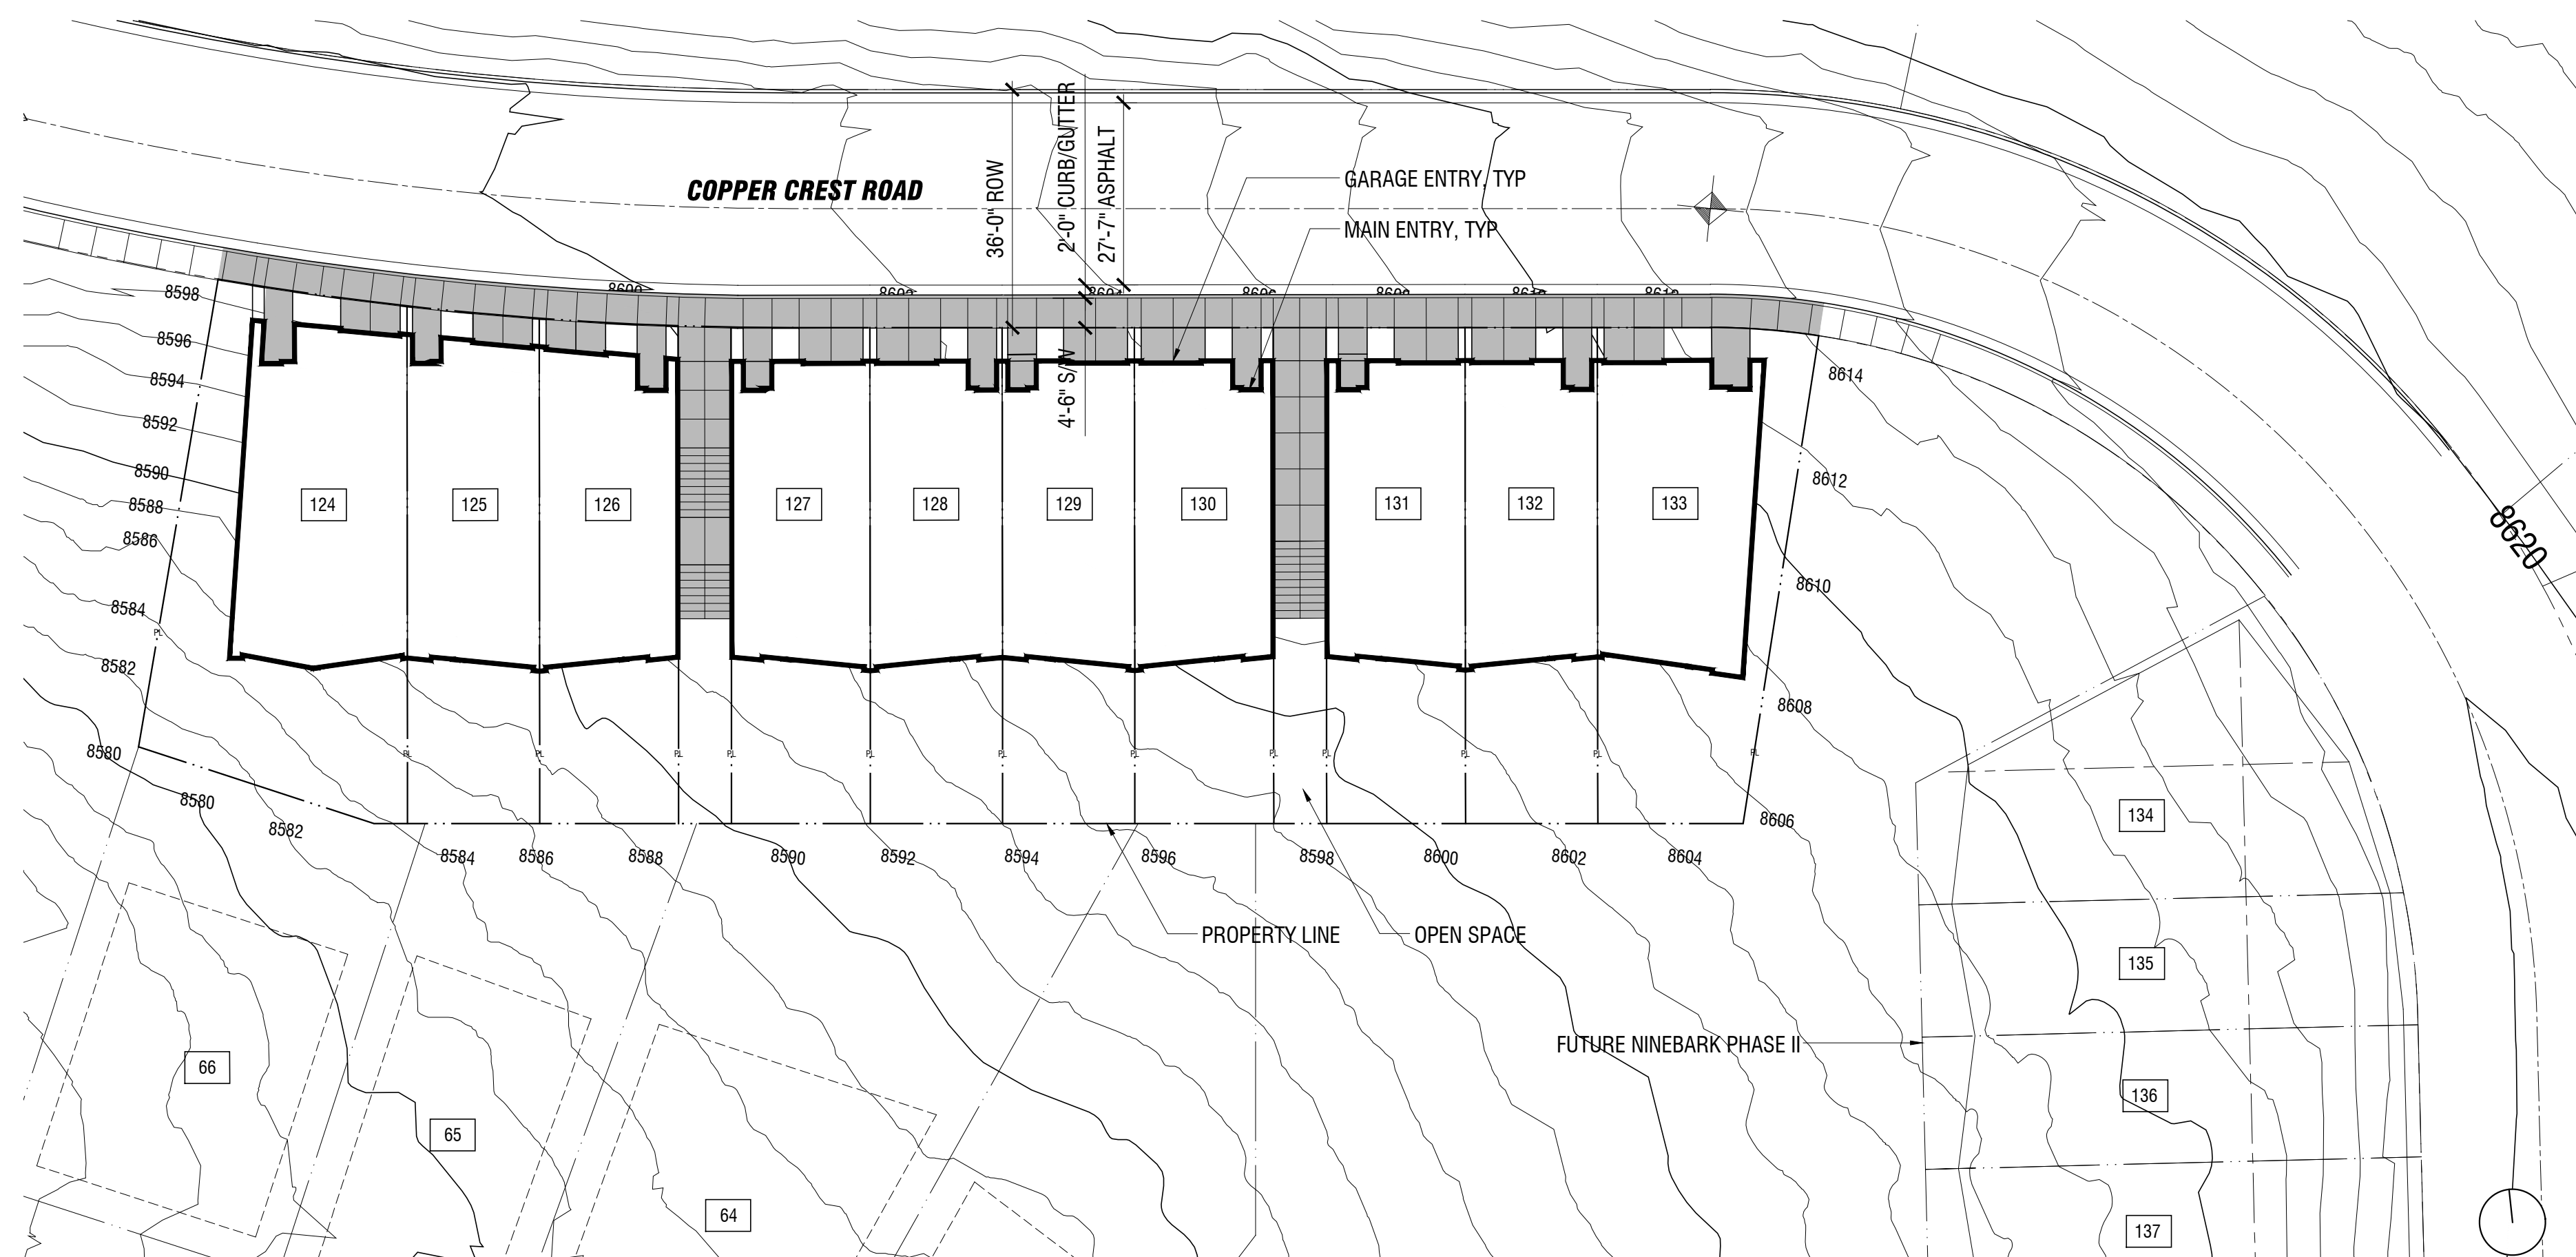

1 SITE PLAN

1" = 20'

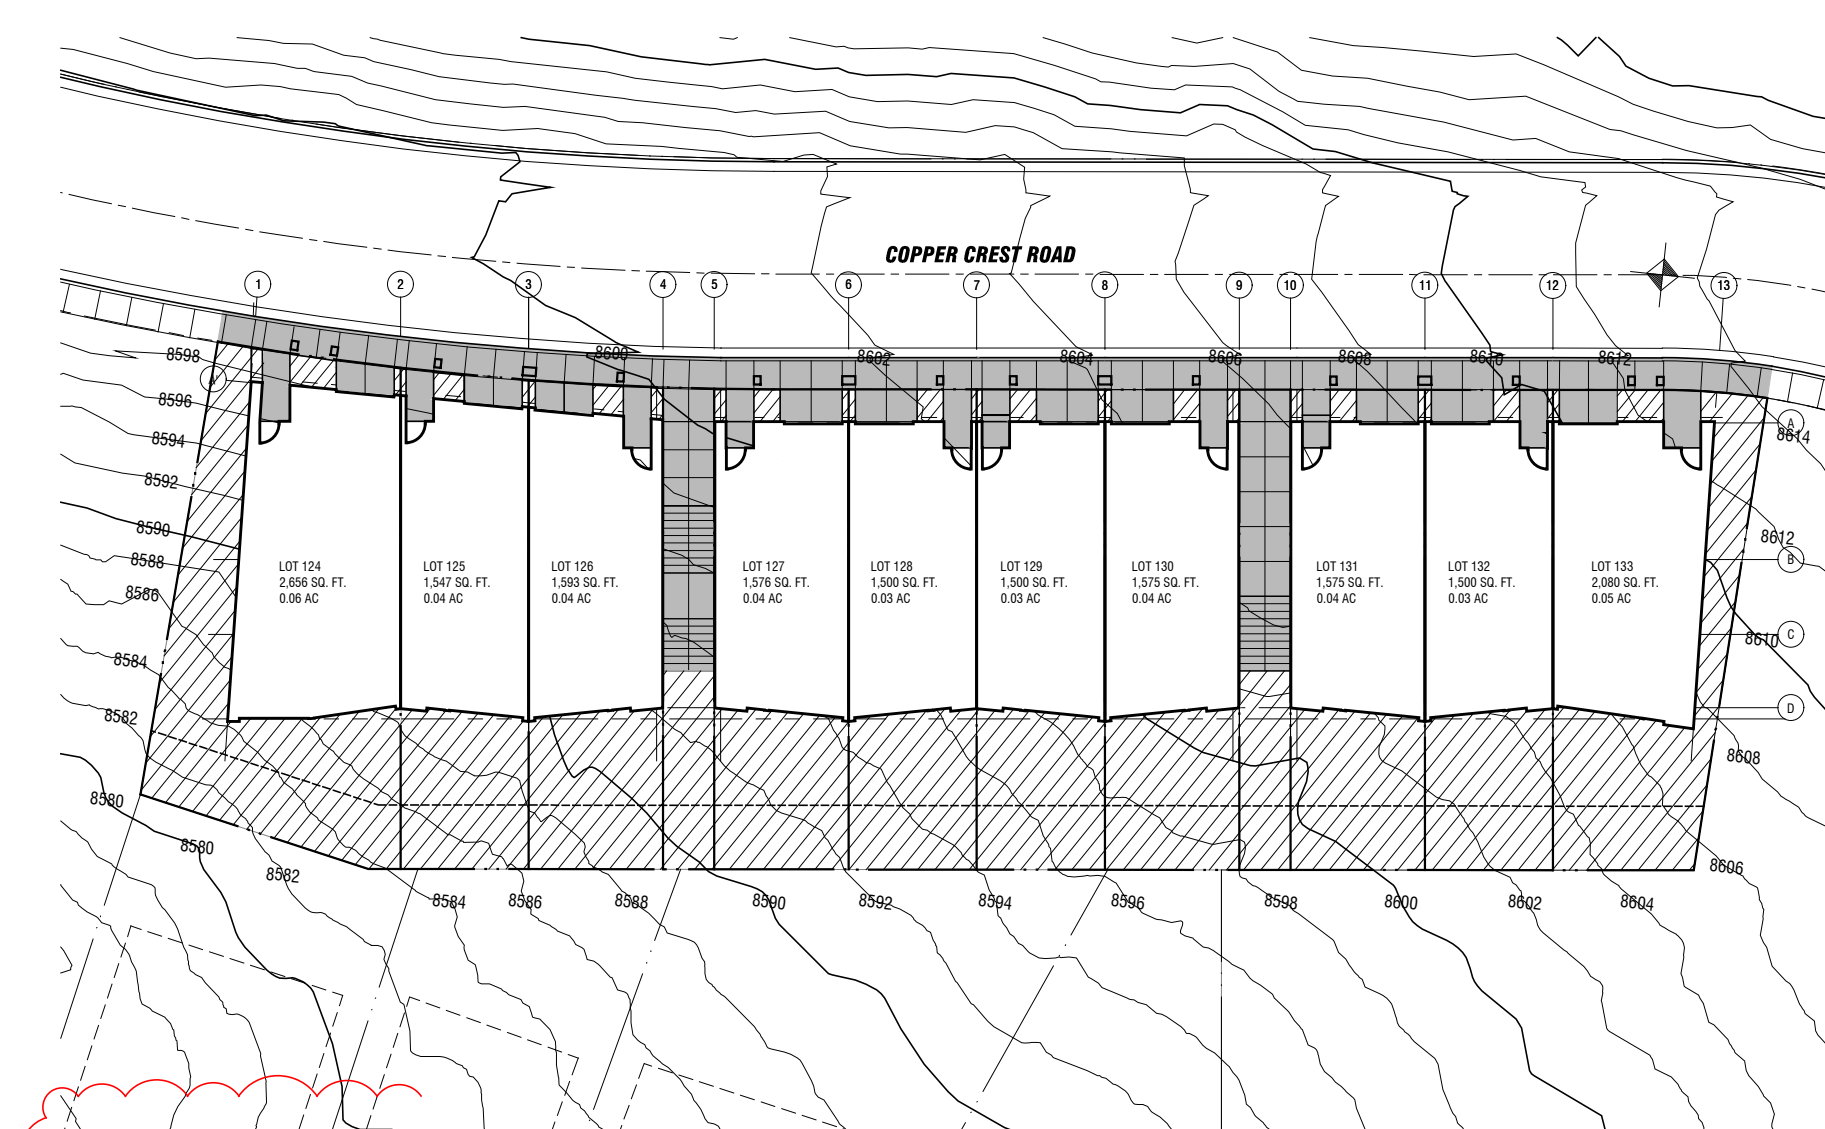


3 LANDSCAPE AREA EXHIBIT

1" = 30'

LANDSCAPE AREA (minimum of 80% landscape area provided as living plant material)

LANDSCAPE AREA CALCULATIONS

TOTAL SITE AREA:	18,303 SF
TOTAL FOOTPRINT:	9,909 SF
AGGREGATE LANDSCAPE AREA:	6,995 SF
PERCENT LANDSCAPE:	38.2%

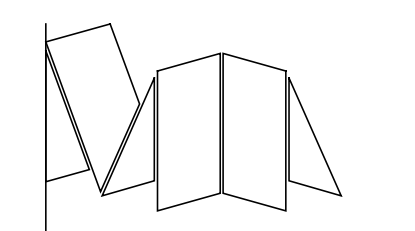

architect
STUDIO MA
130 N Central Avenue No.300
Phoenix, Arizona 85004
T 602 251 3800

sma project no.
16-101

sma project name
POWDERCAT

COPYRIGHT 2017 STUDIO MA
This document is an instrument of service and shall remain the property of the Architect, who shall retain all common law, statutory and other reserved rights, including the copyright thereto.

OWNER
brr powdercat th development, llc
11180 sunrise valley drive, ste 300
reston, va 20191
t (703) 289-2125

CIVIL
talisman civil consultants
5217 south state st, ste 200
murray, ut 84107
t (801) 743-1308

STRUCTURAL
rudow + berry, inc.
4032 n miller rd. a100
scottsdale, az 85251
t (480) 946-8171

MECH/PLBG/ELEC
peterson associates consulting engineers, inc.
7201 n dreamy draw dr, ste 200
phoenix, az 85020
t (602) 388-1732

LANDSCAPE
angvardt design group
328 W 200 S
salt lake city, ut 84101
t (801) 583-1295



A1.00
SITE PLAN

as noted
Scale
PERMIT SET
phase / rev
2017.06.26
Date