
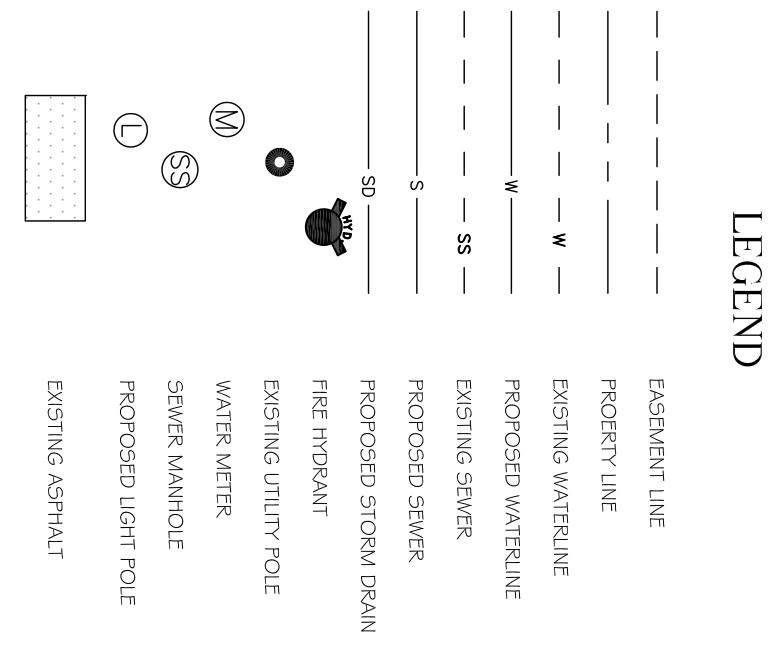
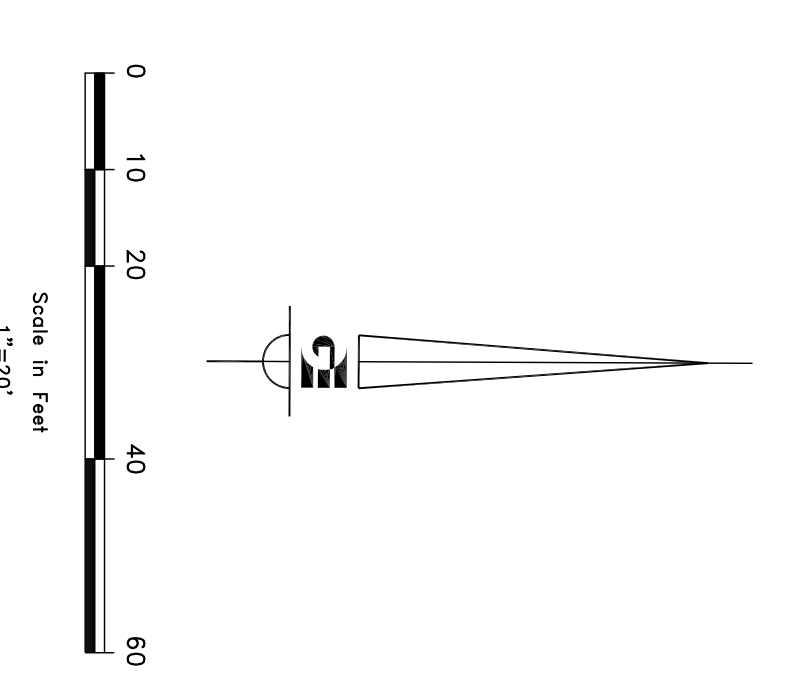
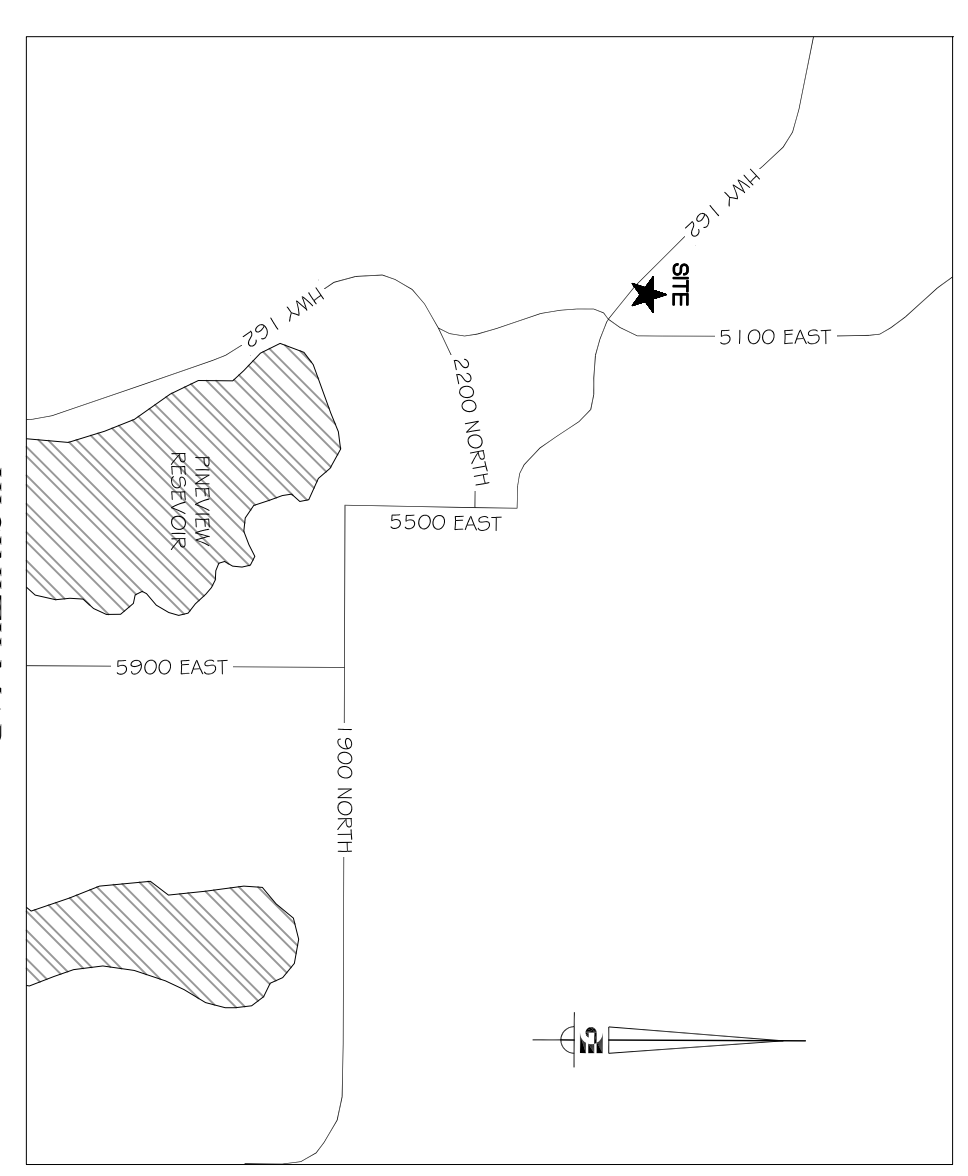


UTILITY PLAN
EDEN CENTER
PART OF THE NORTHWEST QUARTER OF
SECTION 34 T7N, R1E, SLB & M, U.S. SURVEY
EDEN CITY, WEBER COUNTY, UTAH
DECEMBER 2011

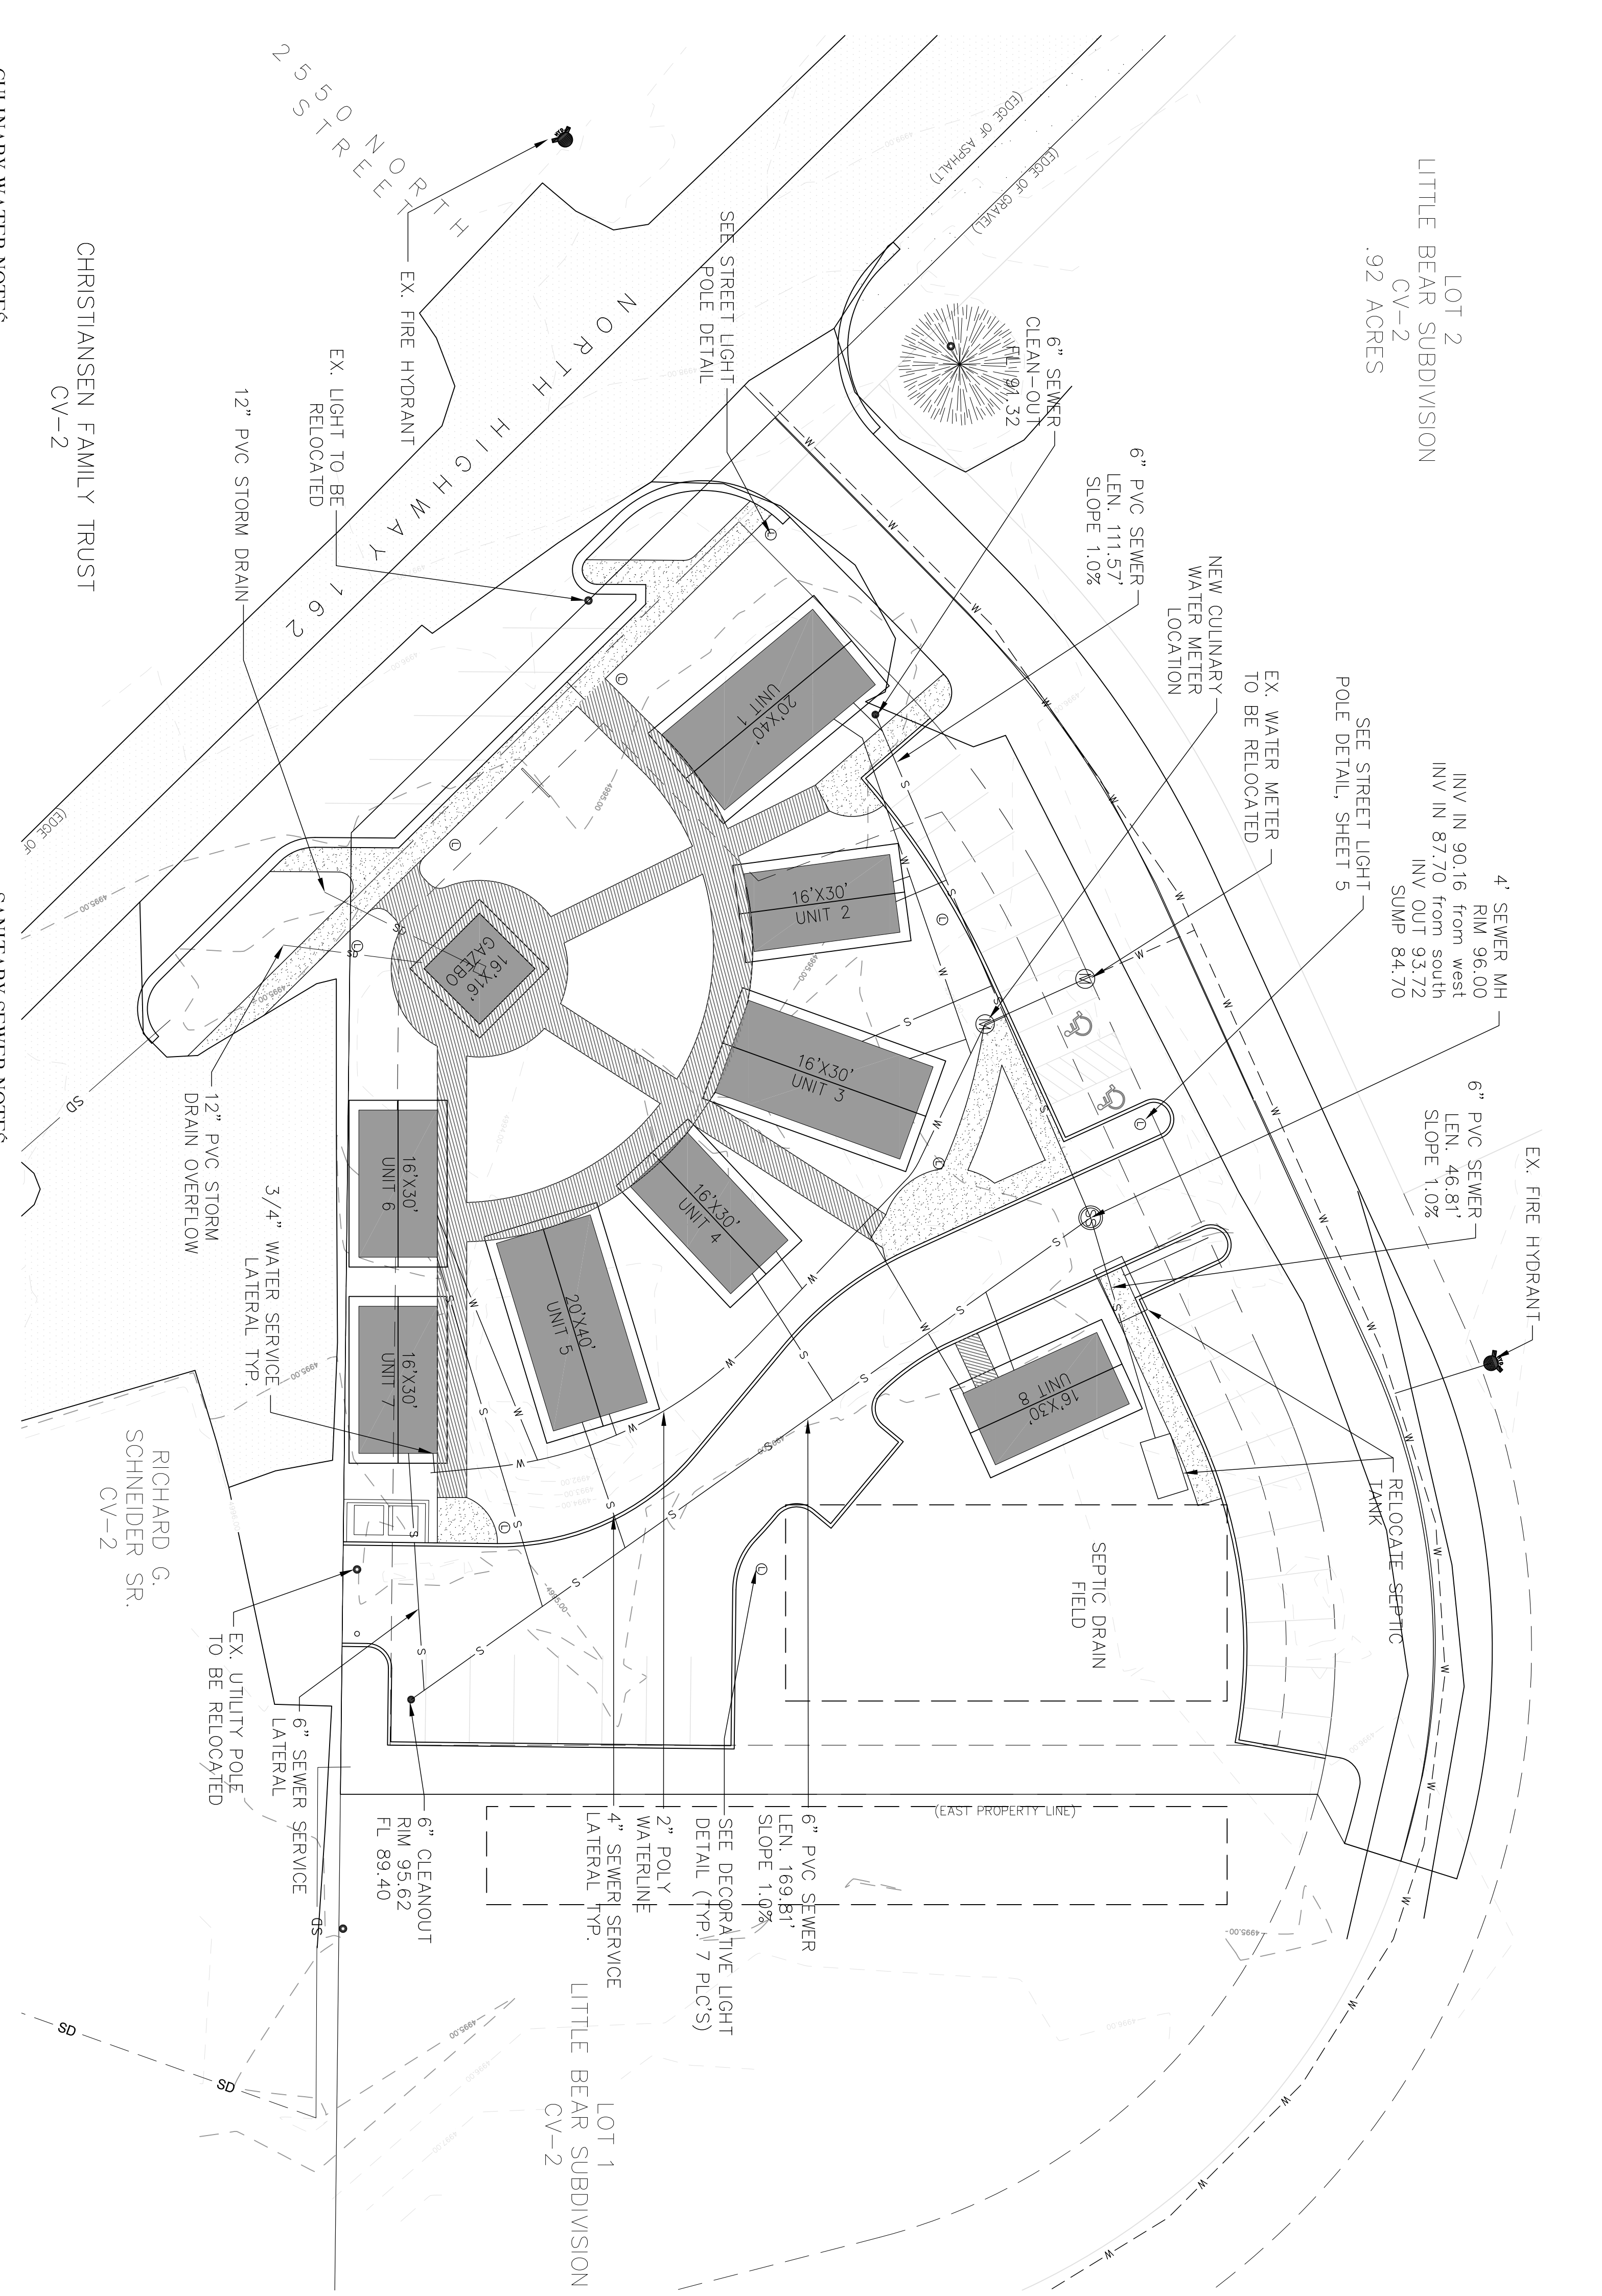

CULINARY WATER NOTES

1. ALL INSTALLATION AND MATERIALS SHALL CONFORM TO WEBER COUNTY STANDARDS AND SPECIFICATIONS AND PLANS.
- DISINFECTION TESTS SHALL BE PERFORMED WITH COOPERATION FROM THE CONTRACTOR IN PERFORMING ANY NECESSARY EXCAVATION AND SUBSEQUENT BACKFILLING.
- 2 UNLESS OTHERWISE SPECIFIED, ALL WATERLINES SHALL BE AWWA C900 PVC CLASS 150 PER ASTM D2241.
- 3 CONTRACTOR SHALL LOCATE VALVES PRIOR TO CONNECTION WITH EXISTING SYSTEM, BUT SHALL NOT OPERATE ANY VALVE WITHOUT PERMISSION.
- 4 ALL WATER MAINS, VALVES, FIRE HYDRANTS, SERVICES AND APPURTENANCES SHALL BE INSTALLED, TESTED, AND APPROVED PRIOR TO PAVING.

SANITARY SEWER NOTES

1. THE LOCATION OF EXISTING UTILITIES SHOWN ARE APPROXIMATE ONLY, AND THE CONTRACTOR SHALL VERIFY THE LOCATION AND ELEVATION OF ALL UTILITIES SHOWN OR NOT SHOWN ON THESE PLANS.
2. ALL UTILITY CONSTRUCTION SHALL BE IN CONFORMANCE WITH WEBER COUNTY STANDARDS AND SPECIFICATIONS.
3. ALL GRAVITY SANITARY SEWER LINES SHALL BE 30# 35 PVC MATERIAL. SEWER LINE CONSTRUCTION AND MATERIALS SHALL CONFORM TO ASTM STANDARDS AND SPECIFICATIONS.
4. CONTRACTOR IS RESPONSIBLE TO PROTECT ALL EXISTING STRUCTURES AND IMPROVEMENTS DURING INSTALLATION OF SANITARY SEWER LINE.

NOTE: ALL CONSTRUCTION TO CONFORM TO WEBER COUNTY STANDARDS AND SPECIFICATIONS.

NOTICE:
EXISTING UTILITIES ARE SHOWN FOR INFORMATION ONLY. CONTRACTOR SHALL VERIFY THE LOCATION AND ELEVATION OF ALL UTILITIES SHOWN OR NOT SHOWN ON THESE PLANS. THE CONTRACTOR SHALL BE RESPONSIBLE FOR THE PROTECTION OF ALL EXISTING UTILITIES AND STRUCTURES AND IMPROVEMENTS DURING CONSTRUCTION.
DATE: 12/28/2011
BY: T.M.N.
SCALE: 1" = 20'
DRAWN: SCC
CHECKED: TMN

DEVELOPER
WOP WOM, LLC
215 MERCHANT ST. #320
HONOLULU, HI 96813
PHONE: (808) 524-5551
FAX: (808) 524-8903

WOP WOM LLC
EDEN CENTER
UTILITY PLAN
EDEN CITY, WEBER COUNTY, UTAH

REVISIONS	
DATE	DESCRIPTION

SCALE: 1" = 20'
DATE: DECEMBER 2011
DESIGN: TMN/SCC
DRAWN: SCC
CHECKED: TMN

4
5

DWG: SEE PLOT STAMP AT LEFT