

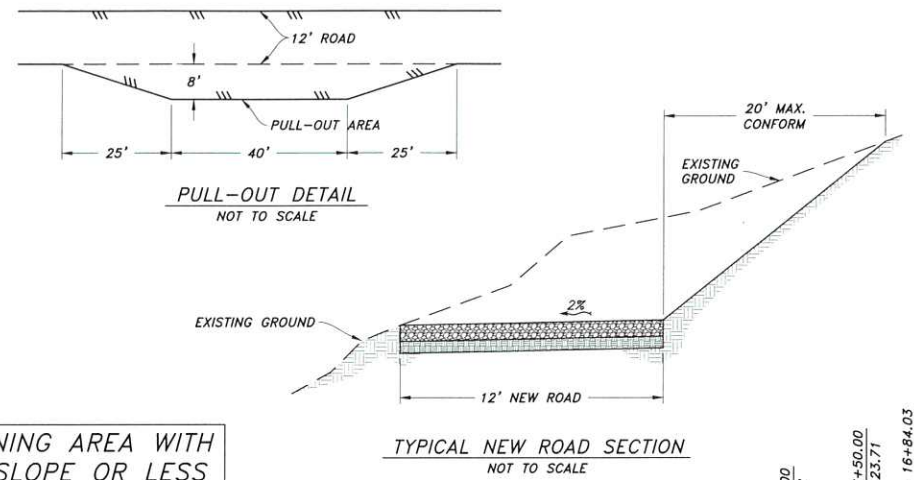


MATT TOLIVER ON-SITE PRIVATE DRIVEWAY

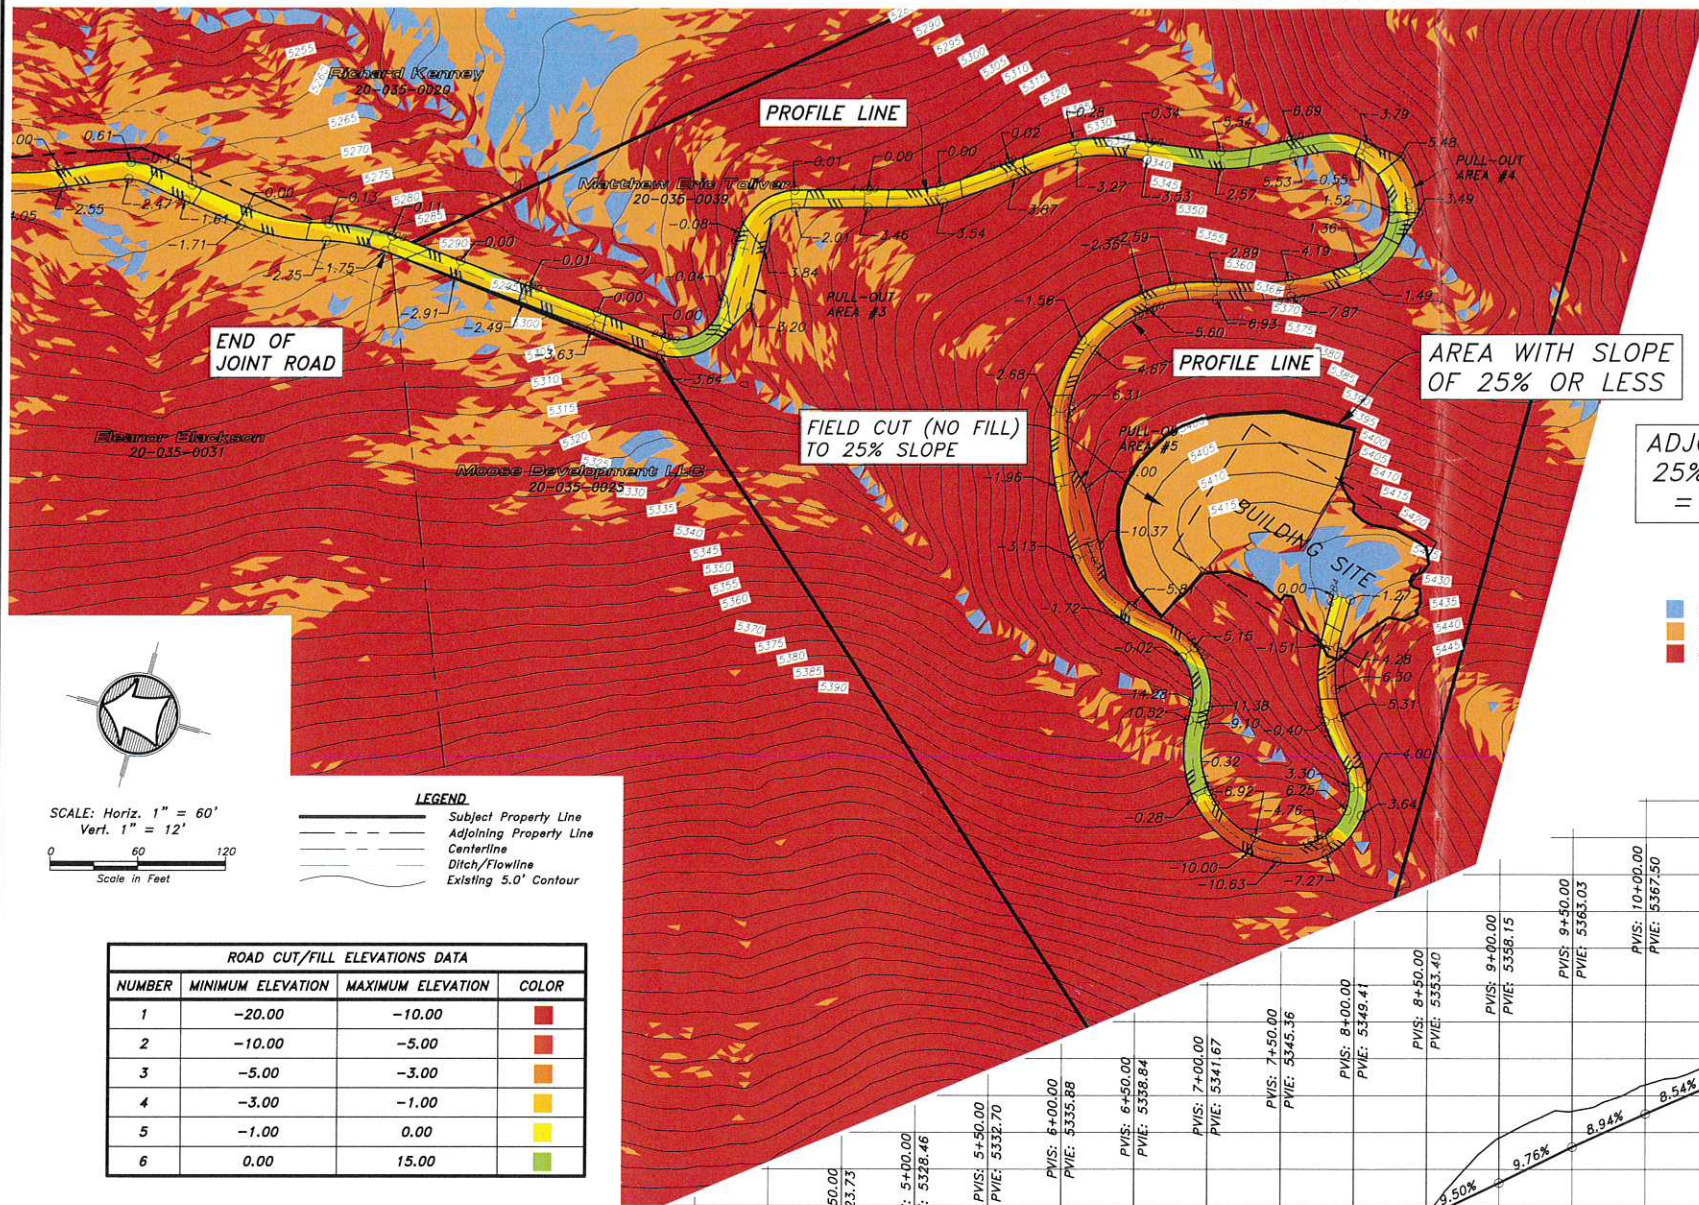

ADJOINING AREA WITH
25% SLOPE OR LESS
= 21,528 SQ. FT.

- SLOPES**
- LESS THAN 15% SLOPE
 - BETWEEN 15% & 25% SLOPE
 - GREATER THAN 25% SLOPE

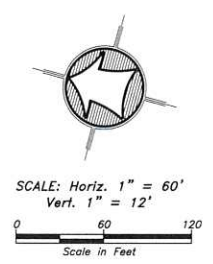


LEGEND

- Subject Property Line
- Adjoining Property Line
- Centerline
- Ditch/Flowline
- Existing 5.0' Contour

ROAD CUT/FILL ELEVATIONS DATA

NUMBER	MINIMUM ELEVATION	MAXIMUM ELEVATION	COLOR
1	-20.00	-10.00	Red
2	-10.00	-5.00	Orange
3	-5.00	-3.00	Yellow
4	-3.00	-1.00	Light Green
5	-1.00	0.00	Green
6	0.00	15.00	Dark Green

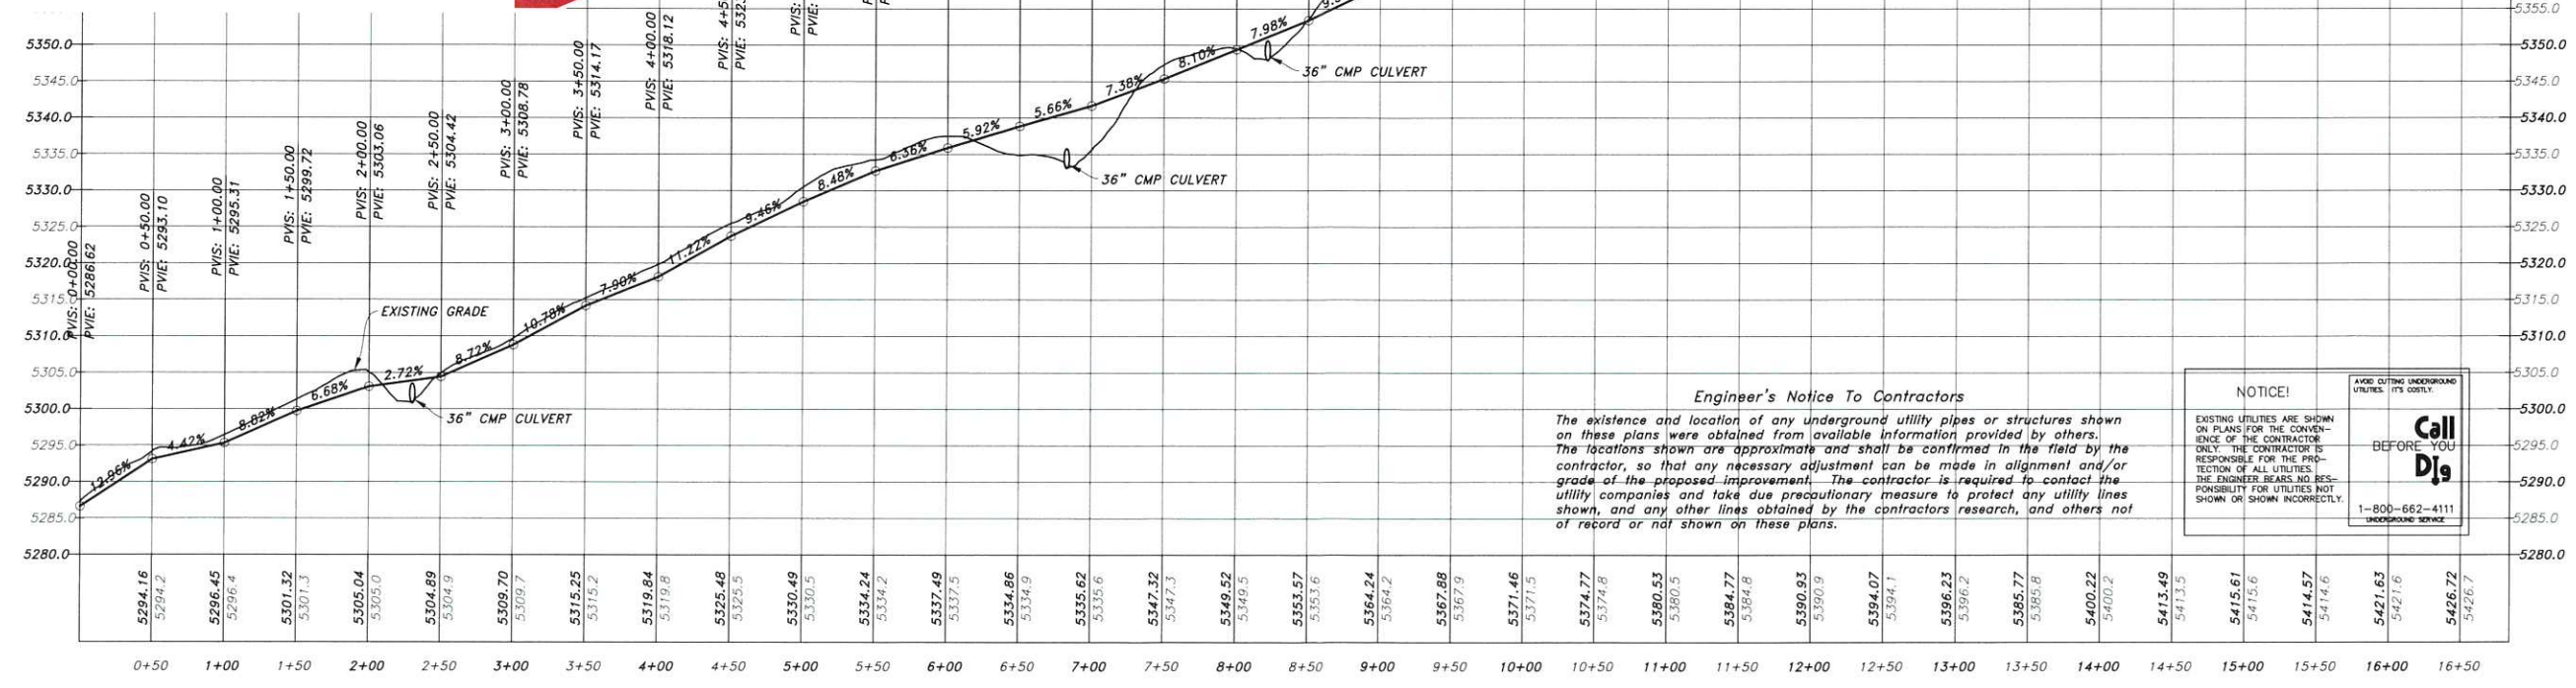

Engineer's Notice To Contractors

The existence and location of any underground utility pipes or structures shown on these plans were obtained from available information provided by others. The locations shown are approximate and shall be confirmed in the field by the contractor, so that any necessary adjustment can be made in alignment and/or grade of the proposed improvement. The contractor is required to contact the utility companies and take due precautionary measure to protect any utility lines shown, and any other lines obtained by the contractor's research, and others not of record or not shown on these plans.

NOTICE!

EXISTING UTILITIES ARE SHOWN ON PLANS FOR THE CONVENIENCE OF THE CONTRACTOR ONLY. THE CONTRACTOR IS RESPONSIBLE FOR THE PROTECTION OF ALL UTILITIES. THE ENGINEER BEARS NO RESPONSIBILITY FOR UTILITIES NOT SHOWN OR SHOWN INCORRECTLY.

Call 811 BEFORE YOU DIG

1-800-662-4111
UNDERGROUND SERVICE

Revision
Date
By
No.

HANSEN & ASSOCIATES, INC.
Consulting Engineers and Land Surveyors
538 North Main Street, Brigham, Utah 84302
Visit us at www.hansen.net
Logan
Brigham City
(435) 723-3491 (801) 399-4905 (435) 752-8272

HANSEN & ASSOCIATES, INC.

Drawn By: MTH Date: 05/19/17
Designed By:
Checked By:
Approved By:
Scale: 1" = 60'
Drawing File: 15-124v15pp.DWG
JOB NUMBER: 15-124

PLAN AND PROFILE FOR
MATT TOLIVER
ADDRESS
HUNTSVILLE DISTRICT
A Part of the Southeast Quarter of Section 23
Township 6 North, Range 1 East, S.L.B.&M.

Sheet
2
of
2
Sheets