

Exhibit A


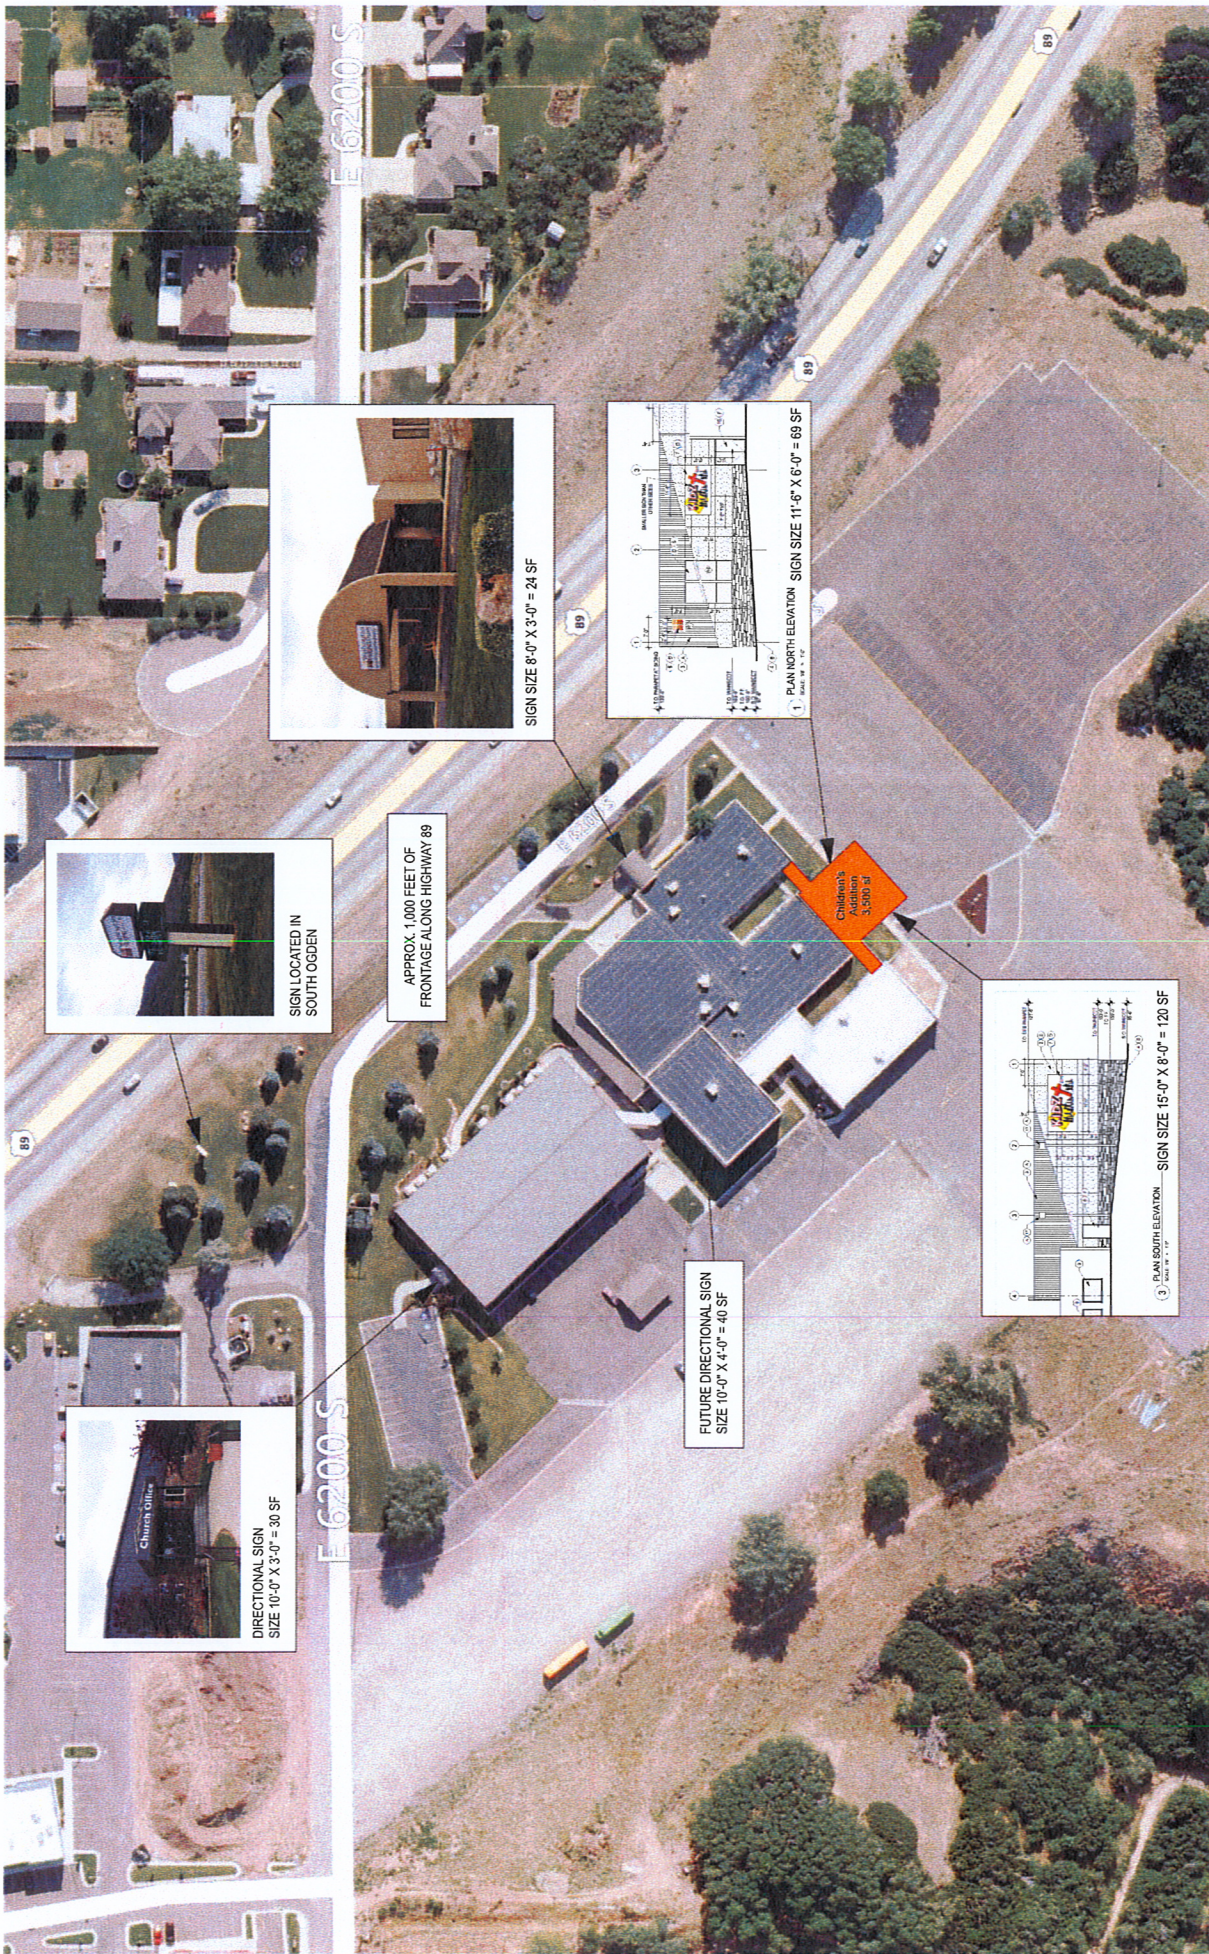


Exhibit B 1/4

1
PLAN SOUTH ELEVATION
 SCALE: 1/8" = 1'-0"

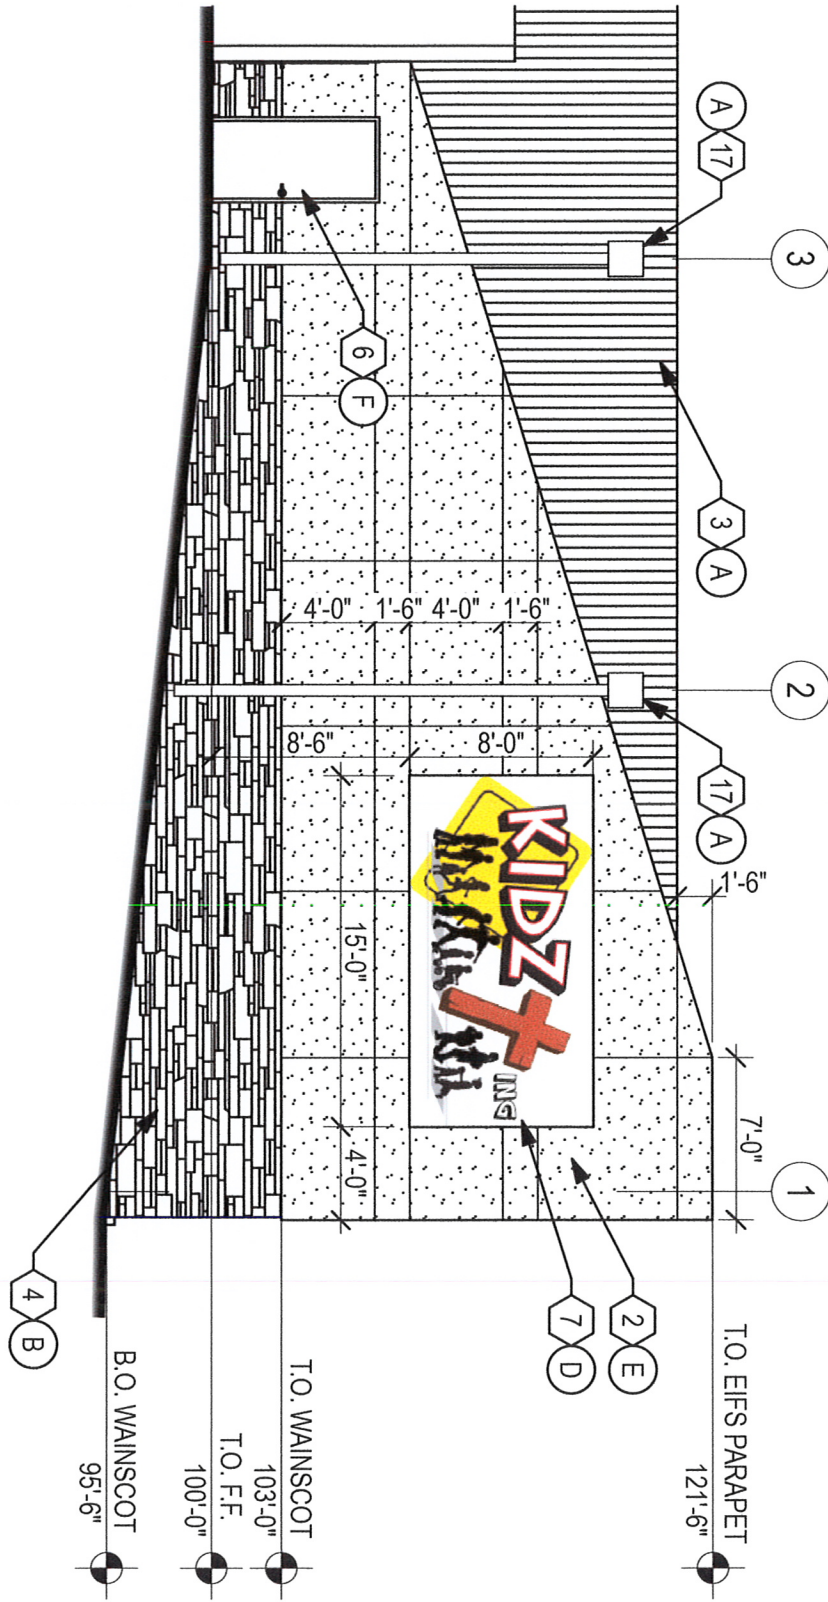



MOUNTAIN WEST ARCHITECTS
 4590 HARRISON BLVD SUITE 100
 SOUTH OGDEN, UT 84403 | PH: 801-823-2805
 www.mountainwestarchitects.com

**WASHINGTON HEIGHTS CHURCH
 ALTERATIONS AND ADDITIONS**
 1770 EAST 6200 SOUTH
 SOUTH OGDEN, UTAH WEBER COUNTY 84405

RFI NUMBER:
9.2
 REFERENCE SHEET:
 DATE OF ISSUE:
 SHEET OF

B 3/4


1 PLAN NORTH ELEVATION
SCALE: 1/8" = 1'-0"

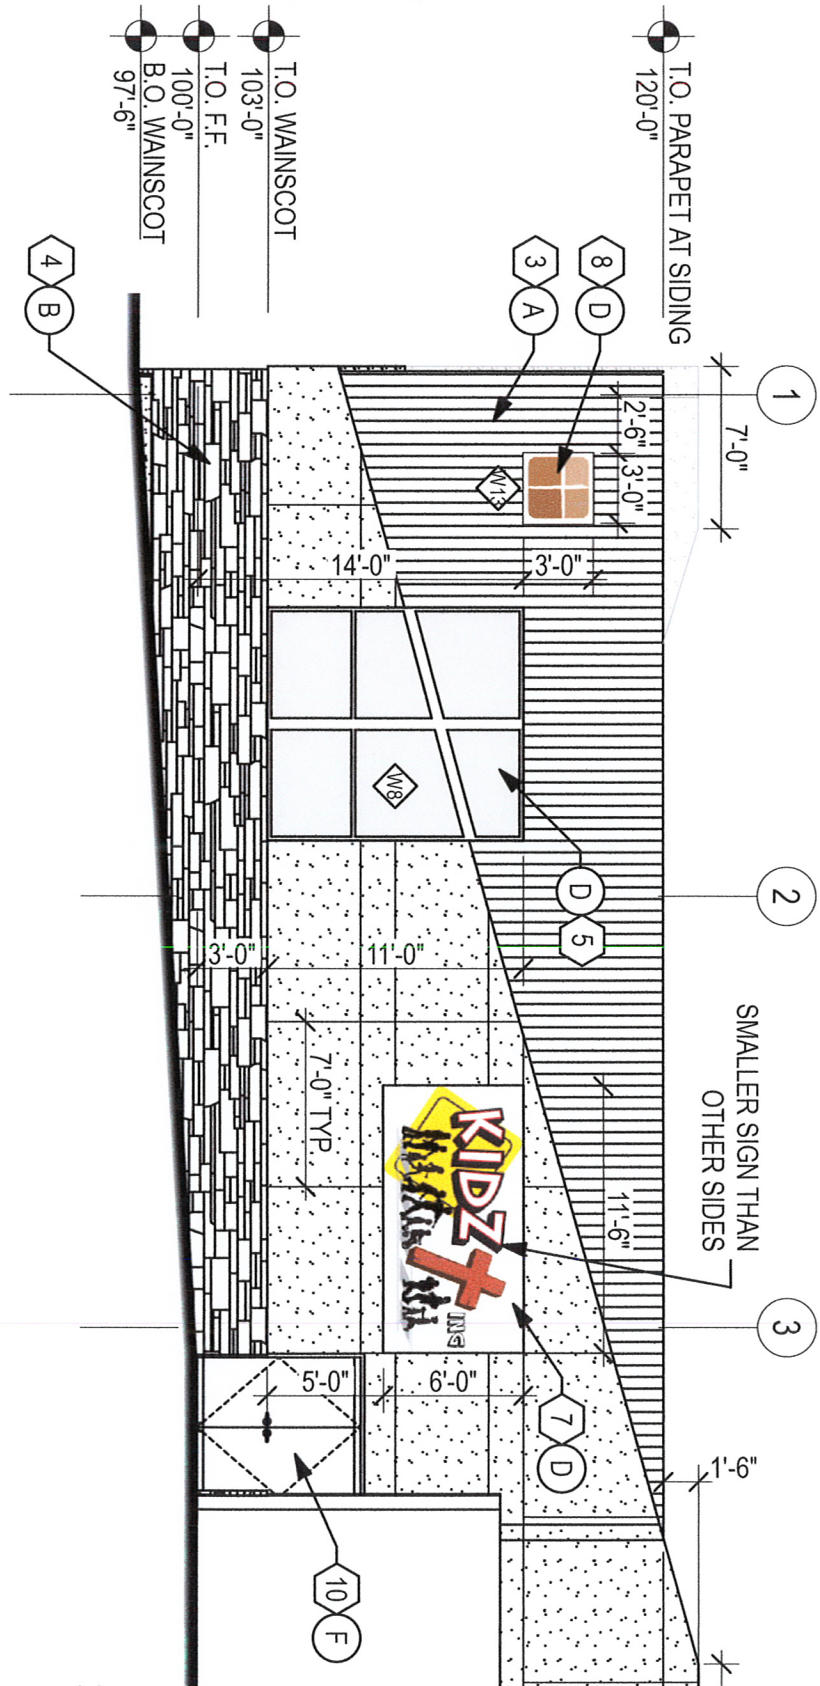

MOUNTAIN WEST ARCHITECTS
4590 HARRISON BLVD SUITE 100
SOUTH OGDEN, UT 84403 | PH: 801-823-2805
www.mountainwestarchitects.com

WASHINGTON HEIGHTS CHURCH ALTERATIONS AND ADDITIONS
1770 EAST 6200 SOUTH
SOUTH OGDEN, UTAH WEBER COUNTY 84405

RFI NUMBER:	9.1
REFERENCE SHEET:	A201
DATE OF ISSUE:	02-07-12
SHEET	1 OF 1

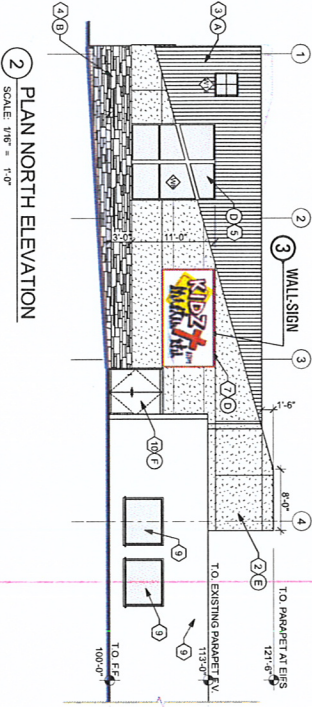

2 PLAN NORTH ELEVATION
SCALE: 1/8" = 1'-0"



SIDE ELEVATION

1 WALL SIGN - DETAIL ELEVATION
SCALE: 1/2" = 1'

SIGN SPEC
ESTIMATING MANUFACTURE & INSTALL ONE S/F WALL SIGN, MTD. AS DEPICTED IN ARCHITECT'S NORTH ELEVATION DRAWING, AT TOP LEFT.


CABINET	MATERIAL	ALUMINUM
FACE	PAINT	MATCH PMS168 BROWN
	FINISH	SEMI-GLOSS
	LIGHTING	LED
	TYPE	POV/CARDONATE
	COLOR	WHITE
	LAYER	1x1 SURFACE
	COLOR	STANDARD 3M, SEE COLOR KEY

COLOR KEY

VINYL	3M YELLOW 3830-015
VINYL	3M BRONZE 3830-129
VINYL	3M RUST BROWN 3830-63
VINYL	3M CARDINAL RED 3830-53
VINYL	3M SILVER GREY 3830-51
VINYL	3M BLACK 3830-22

NOTE: USE THIS DRAWING WITH THE COLOR KEY TO DETERMINE THE COLOR OF THE SIGN. THE COLOR KEY IS A REPRESENTATION OF THE COLOR KEY AND IS NOT A REPRESENTATION OF THE COLOR KEY. THE COLOR KEY IS A REPRESENTATION OF THE COLOR KEY AND IS NOT A REPRESENTATION OF THE COLOR KEY. APPROVED COLOR SPECIFICATIONS.

NOTE: VECTORED ART REQUIRED FROM CLIENT THIS FACE BEFORE PRODUCTION CAN BEGIN.

 

Salt Lake City

1605 South Gateway Road
Salt Lake City, UT 84119
801-487-6081

© 2011 by YESCO LLC
All rights reserved

CLIENT
Washington Heights Church

ADDRESS
1770 E - 6200 S.
S. OGDEN, UT

DESIGNER
MATT WREN

INSTALLER
JIM ANDERSON

DATE
12.07.11

CONTRACT NO.

PROJECT NO.

I have read the above drawing and understand the contents and intent of the same. I agree to the conditions of the contract and the terms of the agreement. I understand that the client is responsible for obtaining all necessary permits and approvals. I understand that the client is responsible for providing all necessary information and materials. 

Client Signature / Date

Installer Signature / Date

Material / Color

Quantity / Units

Notes

REVISIONS

REVISION NO. / DATE

REVISION DESCRIPTION

REVISION DATE

REVISION BY

REVISION NO. / DATE

REVISION DESCRIPTION

REVISION DATE

REVISION BY

REVISION NO. / DATE

REVISION DESCRIPTION

REVISION DATE

REVISION BY

1 of 2

41468 R3

12/07/11