



MAIN ENTRY (EAST)


NOT TO SCALE

**INTERMOUNTAIN
DENTAL ASSOCIATES**
2700 NORTH HWY 89
WEBER COUNTY, UT

SILVERPEAK 
ENGINEERING


177 E ANTELOPE DR #B
LAYTON, UT 84041
PHONE: (801) 499-5054
FAX: (801) 499-5065

DATE: 01-29-2013
PROJECT: 12-009
DRAWN BY: C.D.

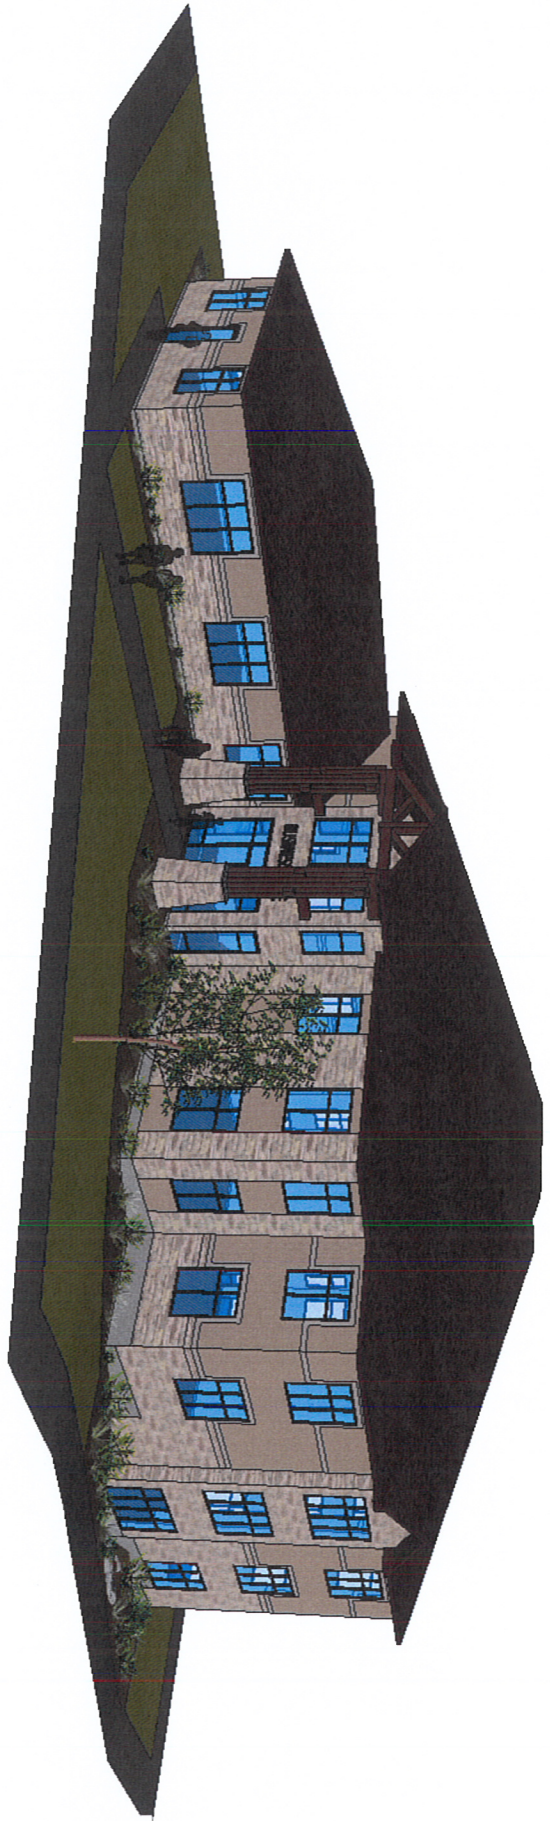

EAST ELEVATION

NOT TO SCALE

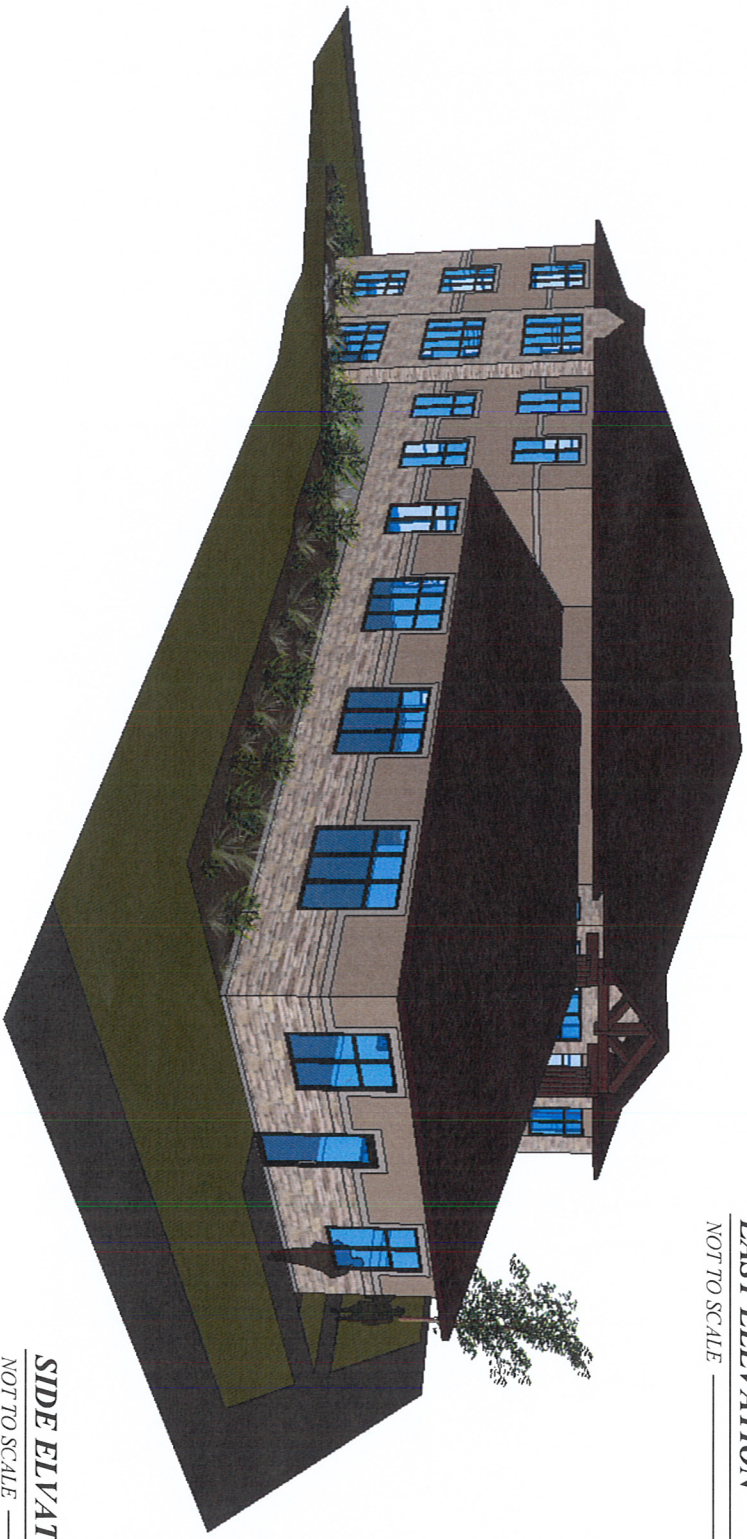

SIDE ELEVATION (SOUTH)

NOT TO SCALE

**INTERMOUNTAIN
DENTAL ASSOCIATES**
2700 NORTH HWY 89
WEBER COUNTY, UT



177 E ANTELOPE DR #B
LAYTON, UT 84041
PHONE: (801) 499-5054
FAX: (801) 499-5065

DATE: 01-29-2013
PROJECT: 12-009
DRAWN BY: C.D.

WEST ELEVATION
NOT TO SCALE



SIDE ELEVATION (NORTH)
NOT TO SCALE



**INTERMOUNTAIN
DENTAL ASSOCIATES**
2700 NORTH HWY 89
WEBER COUNTY, UT

SILVERPEAK 
ENGINEERING

177 E ANTELOPE DR #B
LAYTON, UT 84041
PHONE: (801) 499-5054
FAX: (801) 499-5065

DATE: 01-29-2013
PROJECT: 12-009
DRAWN BY: C.D.