



BUILDING 'A' FRONT ELEVATION

SCALE: 1/4" = 1'-0"

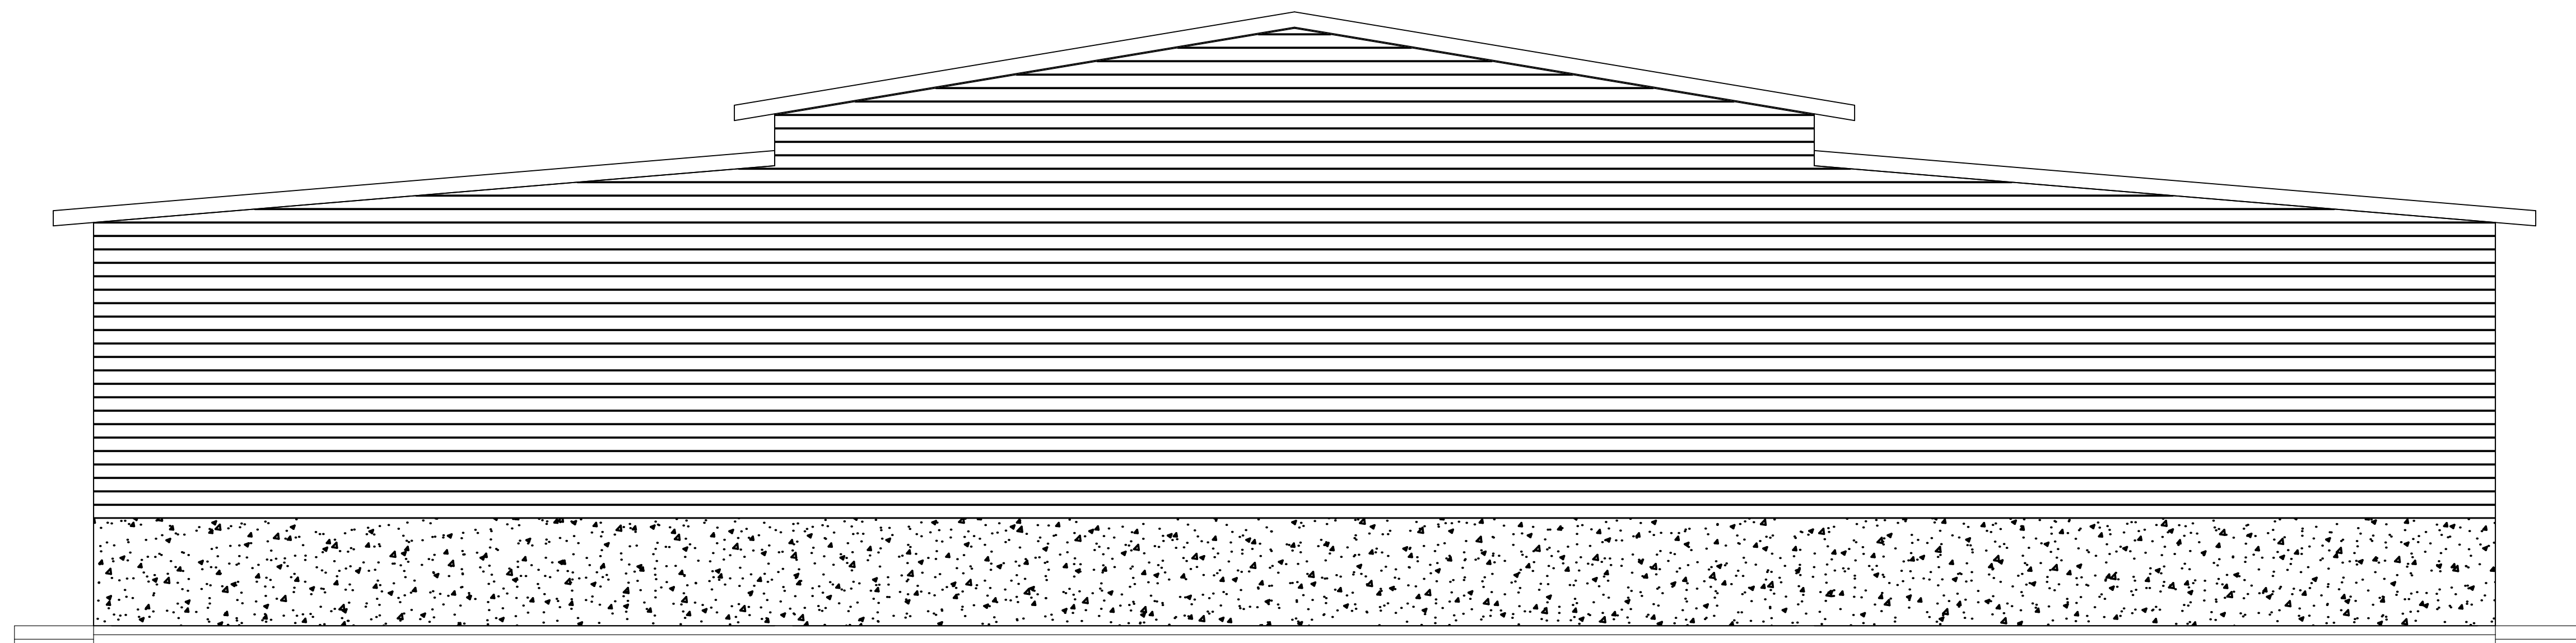


BUILDING 'A' REAR ELEVATION

SCALE: 1/4" = 1'-0"

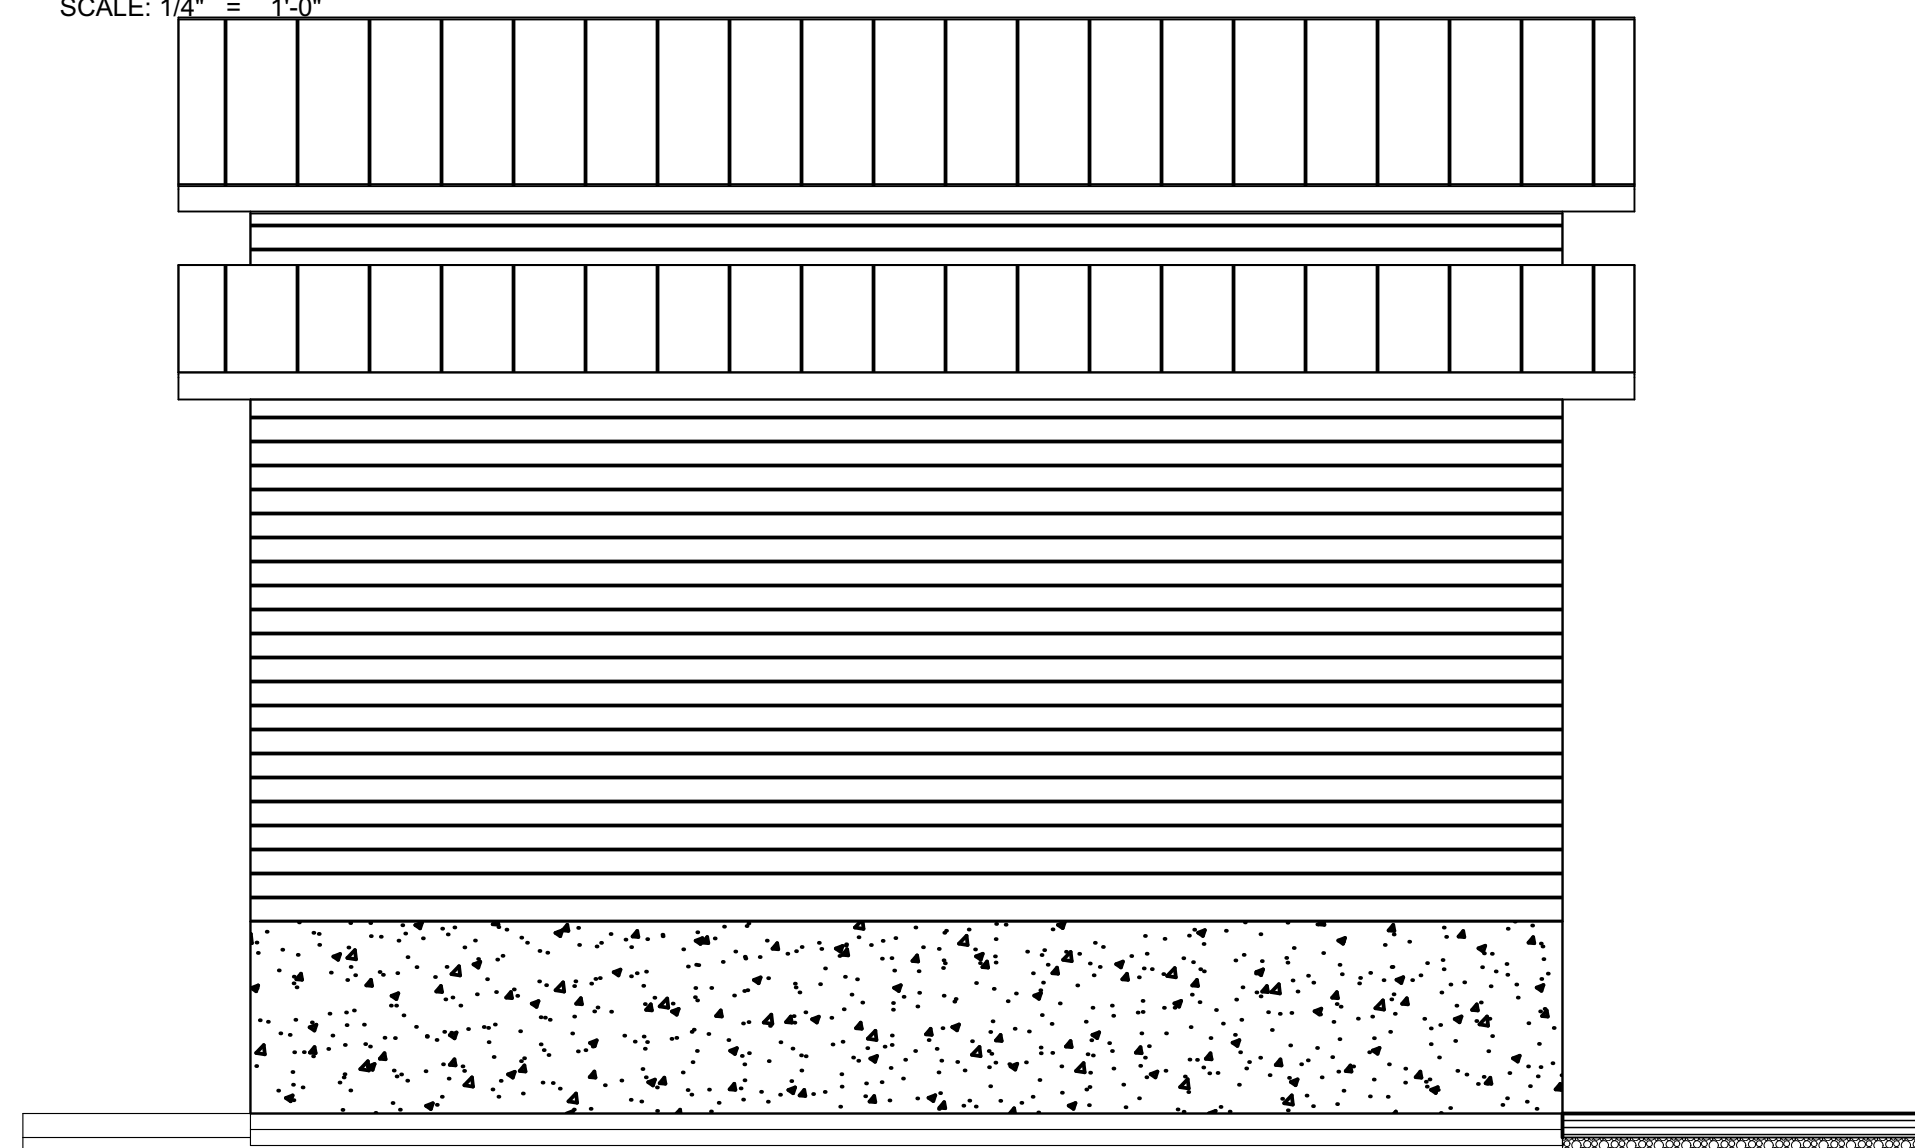

BUILDING 'A' LEFT ELEVATION

SCALE: 1/4" = 1'-0"

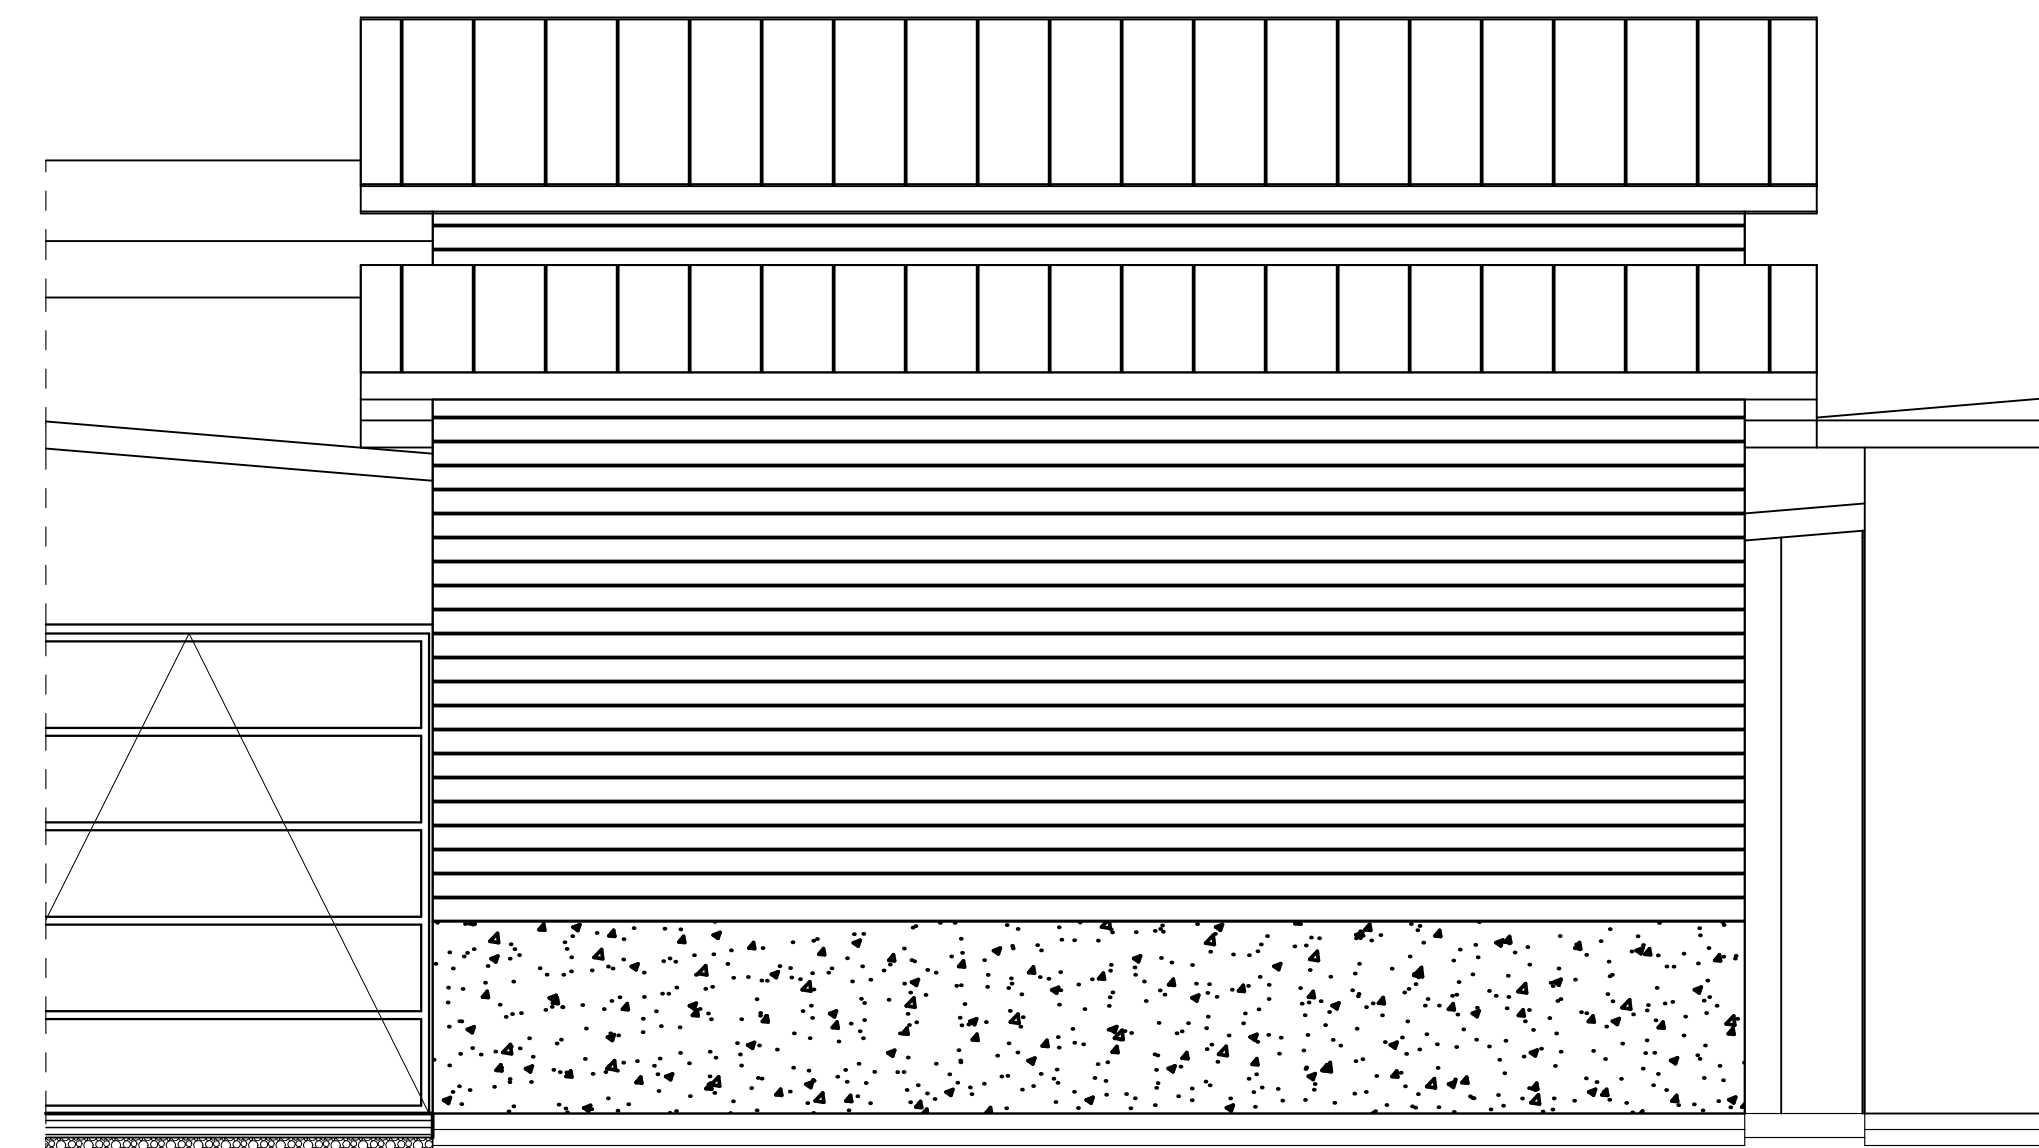

BUILDING 'A' RIGHT ELEVATION

SCALE: 1/4" = 1'-0"

Element ID	AREA
BUILDING "A"	2,442
BUILDING "B"	2,442
BUILDING "C"	4,586
BUILDING "D"	1,461
BUILDING "E"	3,827
BUILDING "F"	2,779
BUILDING "G"	1,403
BUILDING "H"	2,788
BUILDING "J"	4,148
BUILDING "K"	4,148
BUILDING "M"	4,216
BUILDING "N"	3,169
BUILDING "O"	4,586
BUILDING "P"	4,586
TOTAL	46,581 sq ft

EDEN UTAH
SHADD JOHNSON
 DESIGN LLC
 PHONE: 385-204-6687
 EMAIL: shadd@shaddjohnson.com
 WEB: WWW.SHADDJOHNSON.COM
 ENGINEERING: CHRIS OLSON
 PHONE: 801-201-7891
 EMAIL: chrisengineer@gmail.com

Contractor shall verify all dimensions, conditions and measurements at the job prior to construction. This drawing is an instrument of professional service, is the property of SHADD JOHNSON DESIGN LLC and shall not be used, in whole or in part, for any other project without the permission of an authorized representative of SHADD JOHNSON DESIGN LLC. Unauthorised use will be prosecuted to the fullest extent of the law. Copyright © 2019 by SHADD JOHNSON DESIGN LLC.

PROJECT STATUS	DATE
DESIGN	06/19/2020
PROJECT NUMBER	2015

CHANGE LIST		
ID	NAME	LAST MODIFIED

A0 BUILDING 'A' ELEVATIONS
CLIENT GIVEN & FAMILY NAME