


POWDER RIDGE ROAD (RD01)
 STA: 108+00.00 TO 122+00.00

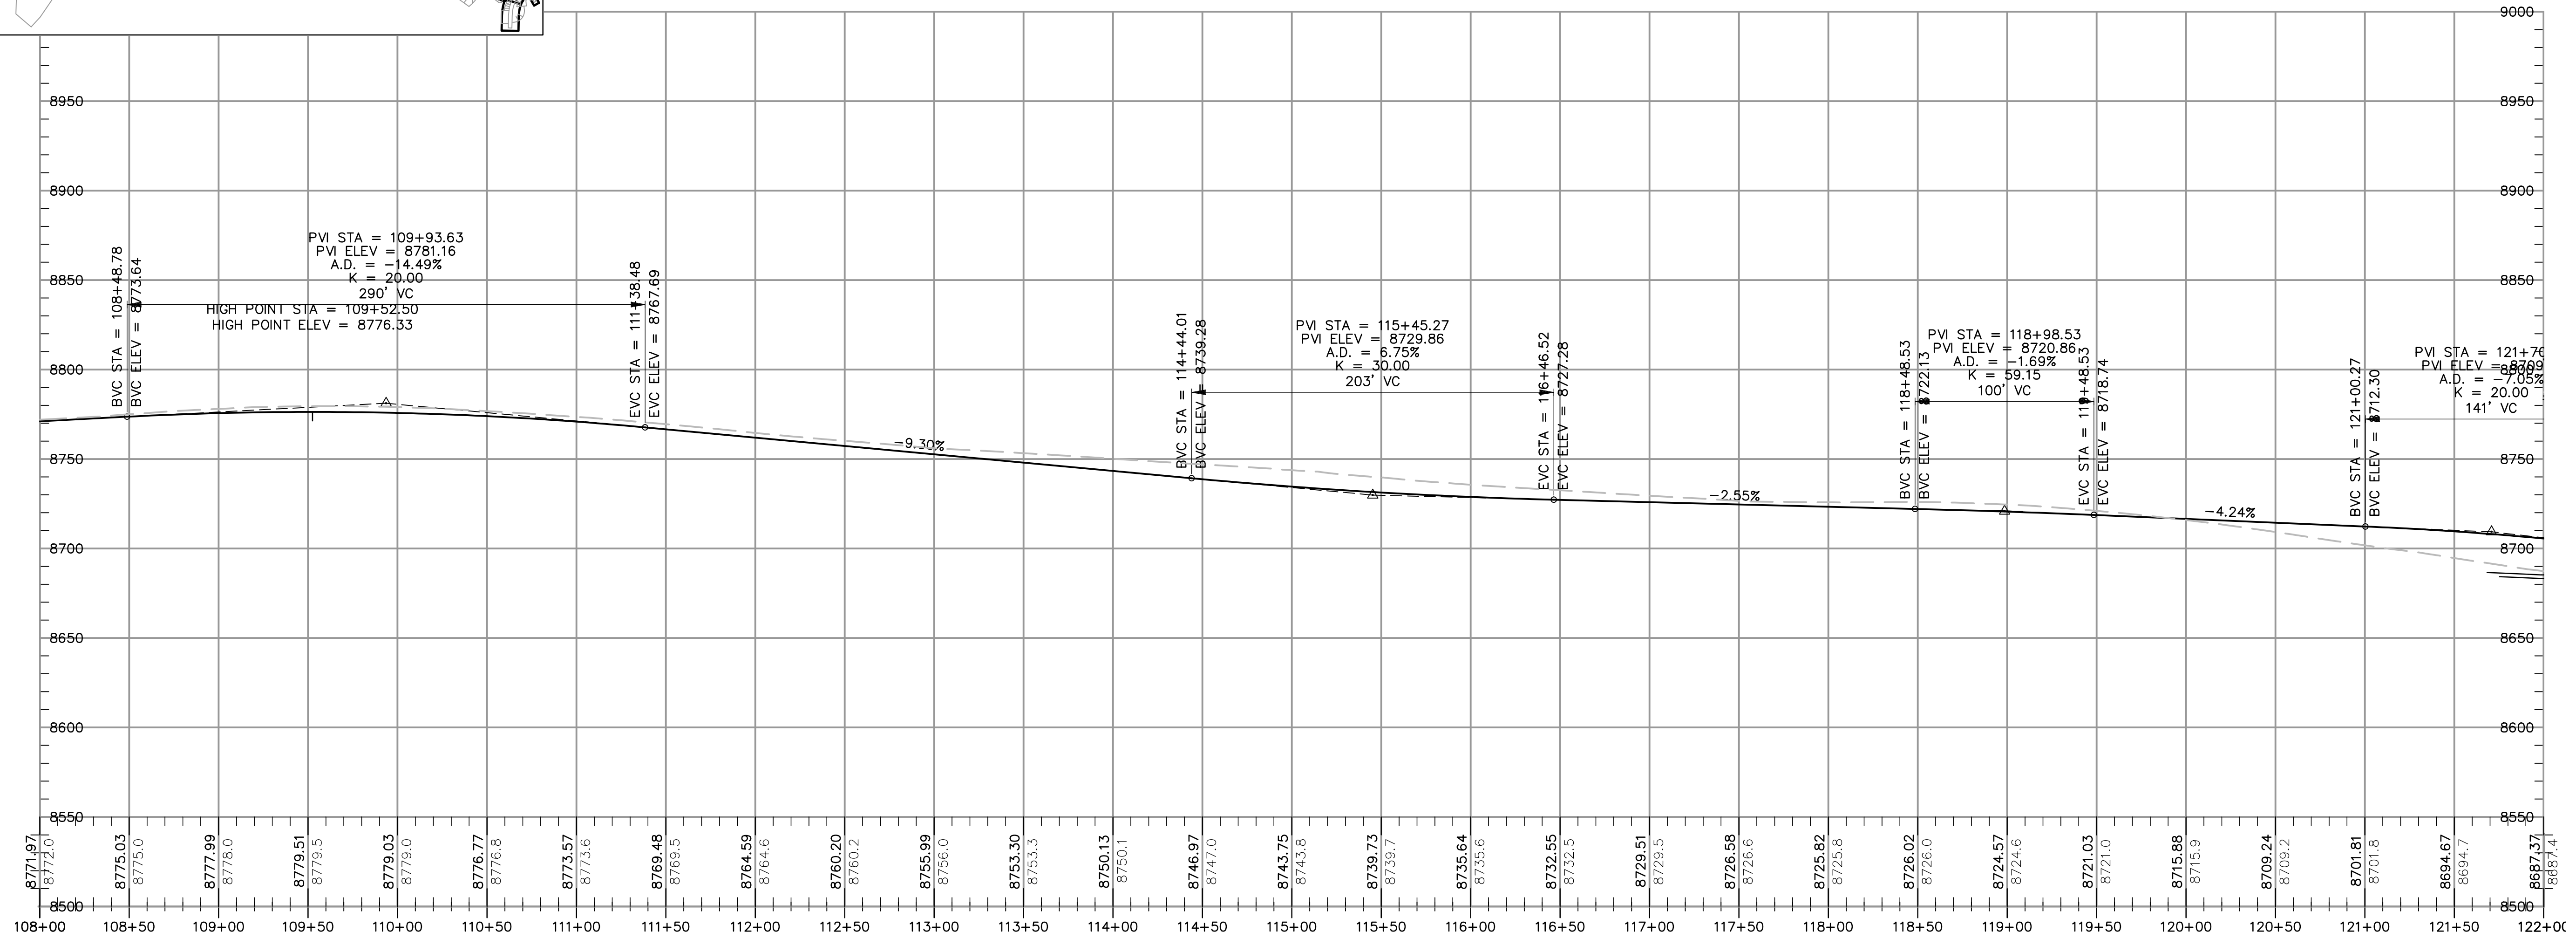

PRELIMINARY
NOT FOR CONSTRUCTION

SUMMIT AT POWDER MTN PH1
POWDER RIDGE ROAD
PLAN AND PROFILE

NV5
 BEYOND ENGINEERING
 MURRAY, UT 84007
 WWW.NV5.COM

SHEET NUMBER
2.7
 OF 43 SHEETS
 SCALE
 VERTICAL: 1" = 50'
 HORIZONTAL: 1" = 50'
 JOB NUMBER
SLB079306

DATE SUBMITTED: 12/21/2012

PREPARED FOR: SUMMIT, LLC

6217 SOUTH STATE STREET, SUITE 300
 8017433800 TEL. 8017433090 FAX

REVISIONS

NO. BY DATE

CAUTION: The engineer preparing these plans will not be responsible for, or liable for, unauthorized changes to or uses of these plans. These plans must be approved by the preparer of these plans.