


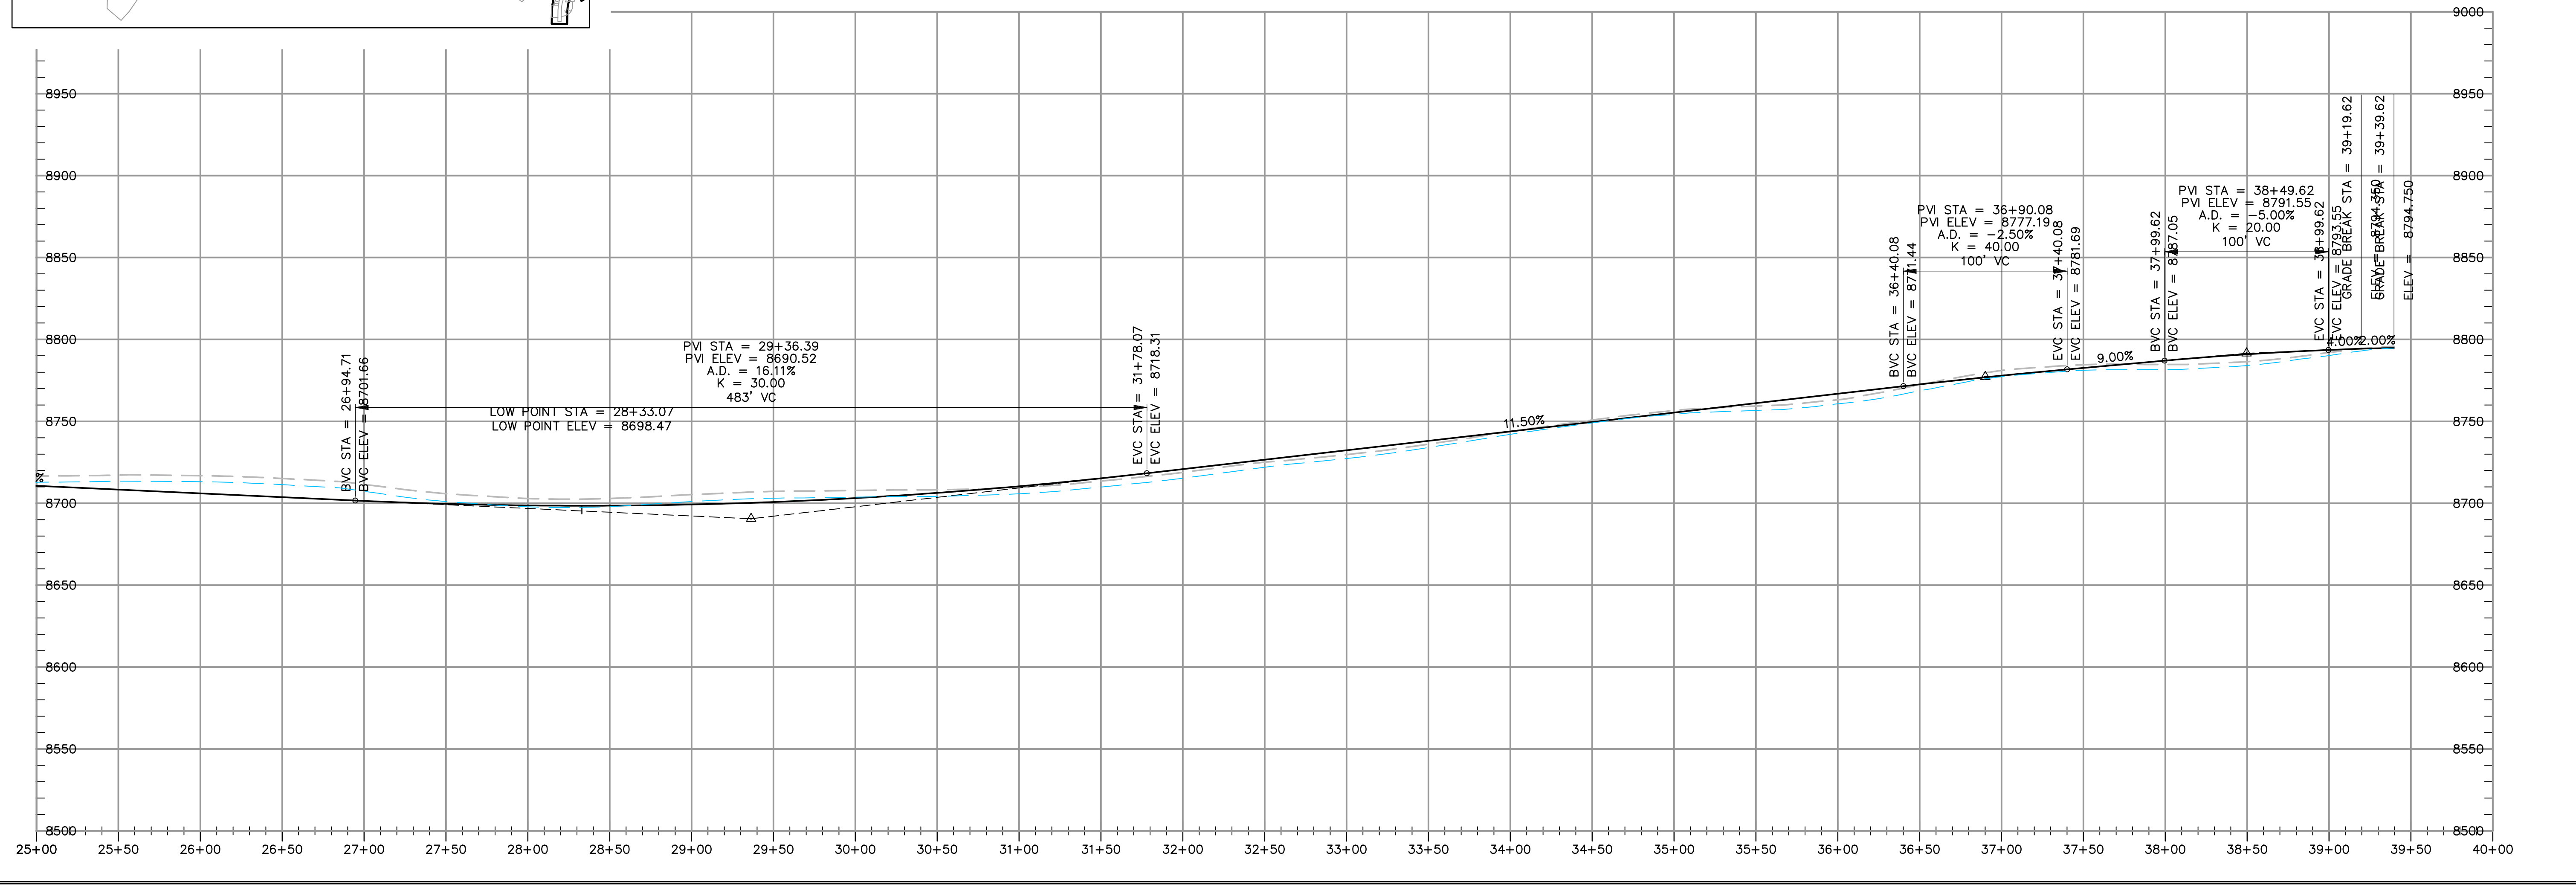

**PRELIMINARY  
NOT FOR CONSTRUCTION**

[illegible]

The engineer preparing these plans will not be responsible for, or liable for, unauthorized changes to or uses of these plans. All changes to the plans must be in writing and must be approved by the preparer of these plans.

**SUMMIT AT POWDER MTN PH1**

**PROPOSED PH1 RD08  
PLAN AND PROFILE**

**PREPARED FOR: SUMMIT LLC**

**MURRAY, UT 84107**  
**WWW.NV5.COM**

217 SOUTH STATE STREET, SUITE 300  
01743.1300 TEL 801743.0300 FAX

**NVS**  
BEYOND ENGINEERING

SHEET NUMBER  
**2.16**

**43** SHEETS

SCALE

VERTICAL: 1" = 50'

HORIZONTAL: 1" = 50'

JOB NUMBER  
**SLB079306**