

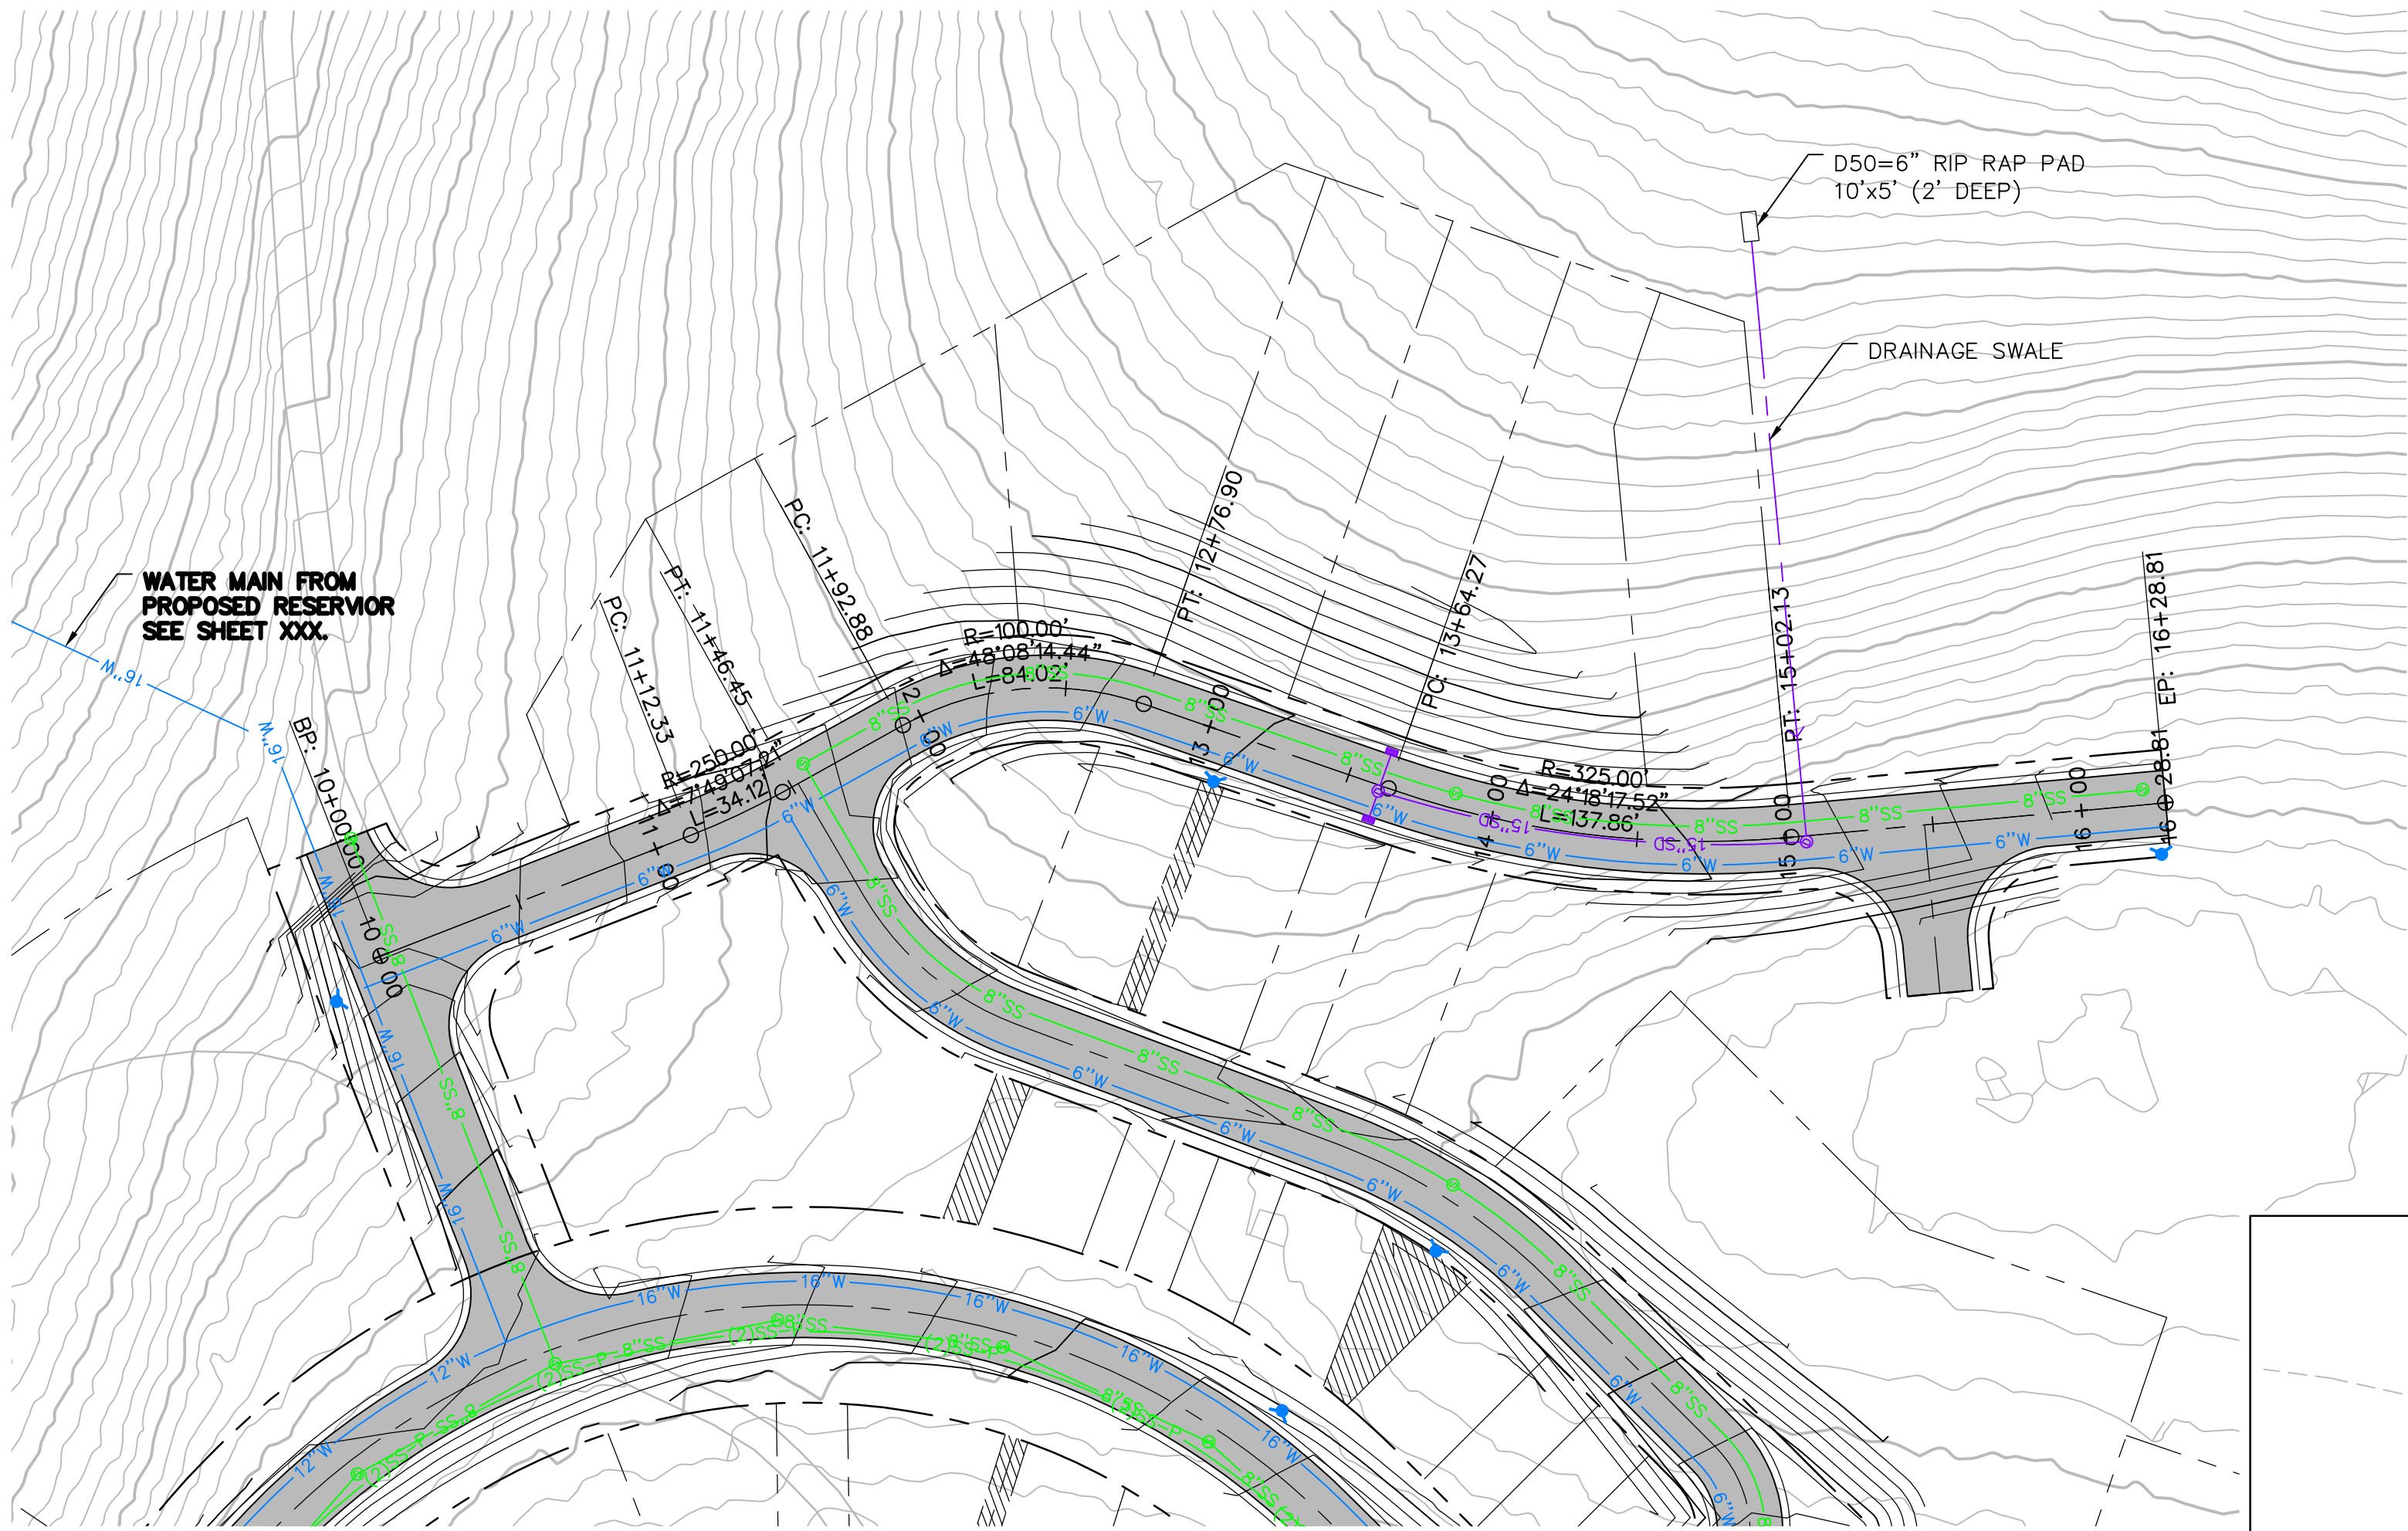
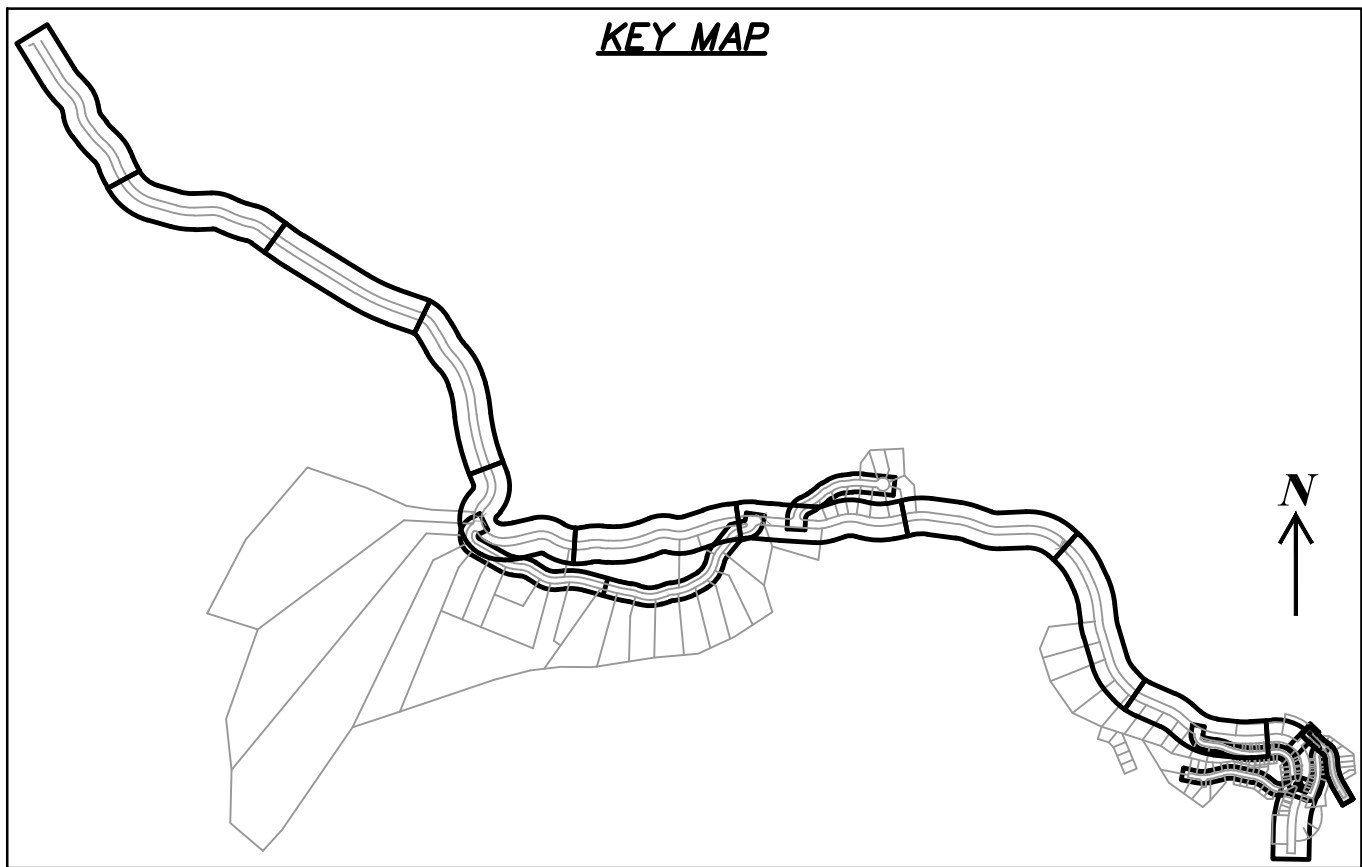


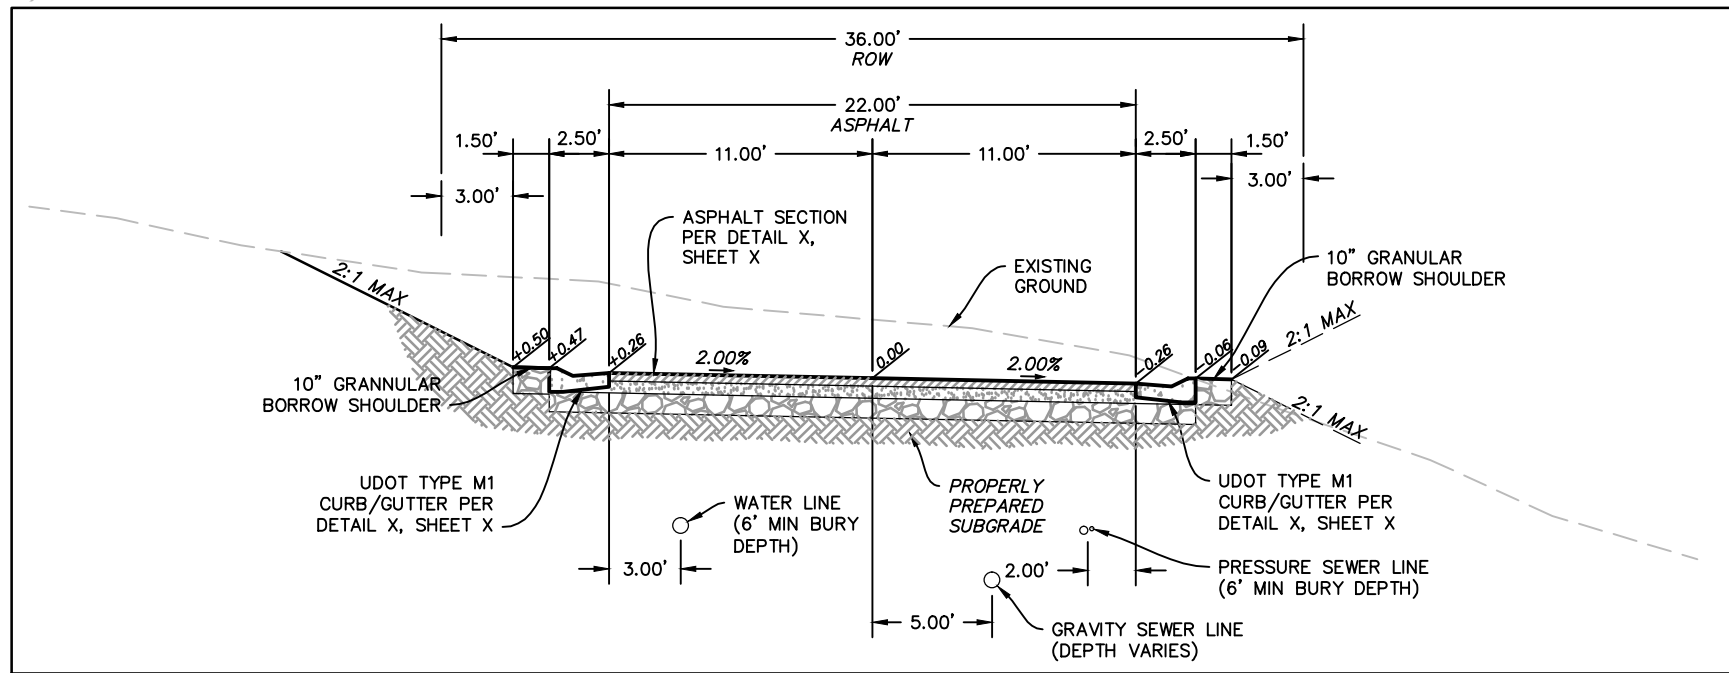


PROPOSED PH1 RD07

STA: 10+00.00 TO 15+90.20

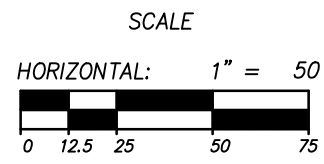

ROADWAY SECTION
36' ROW

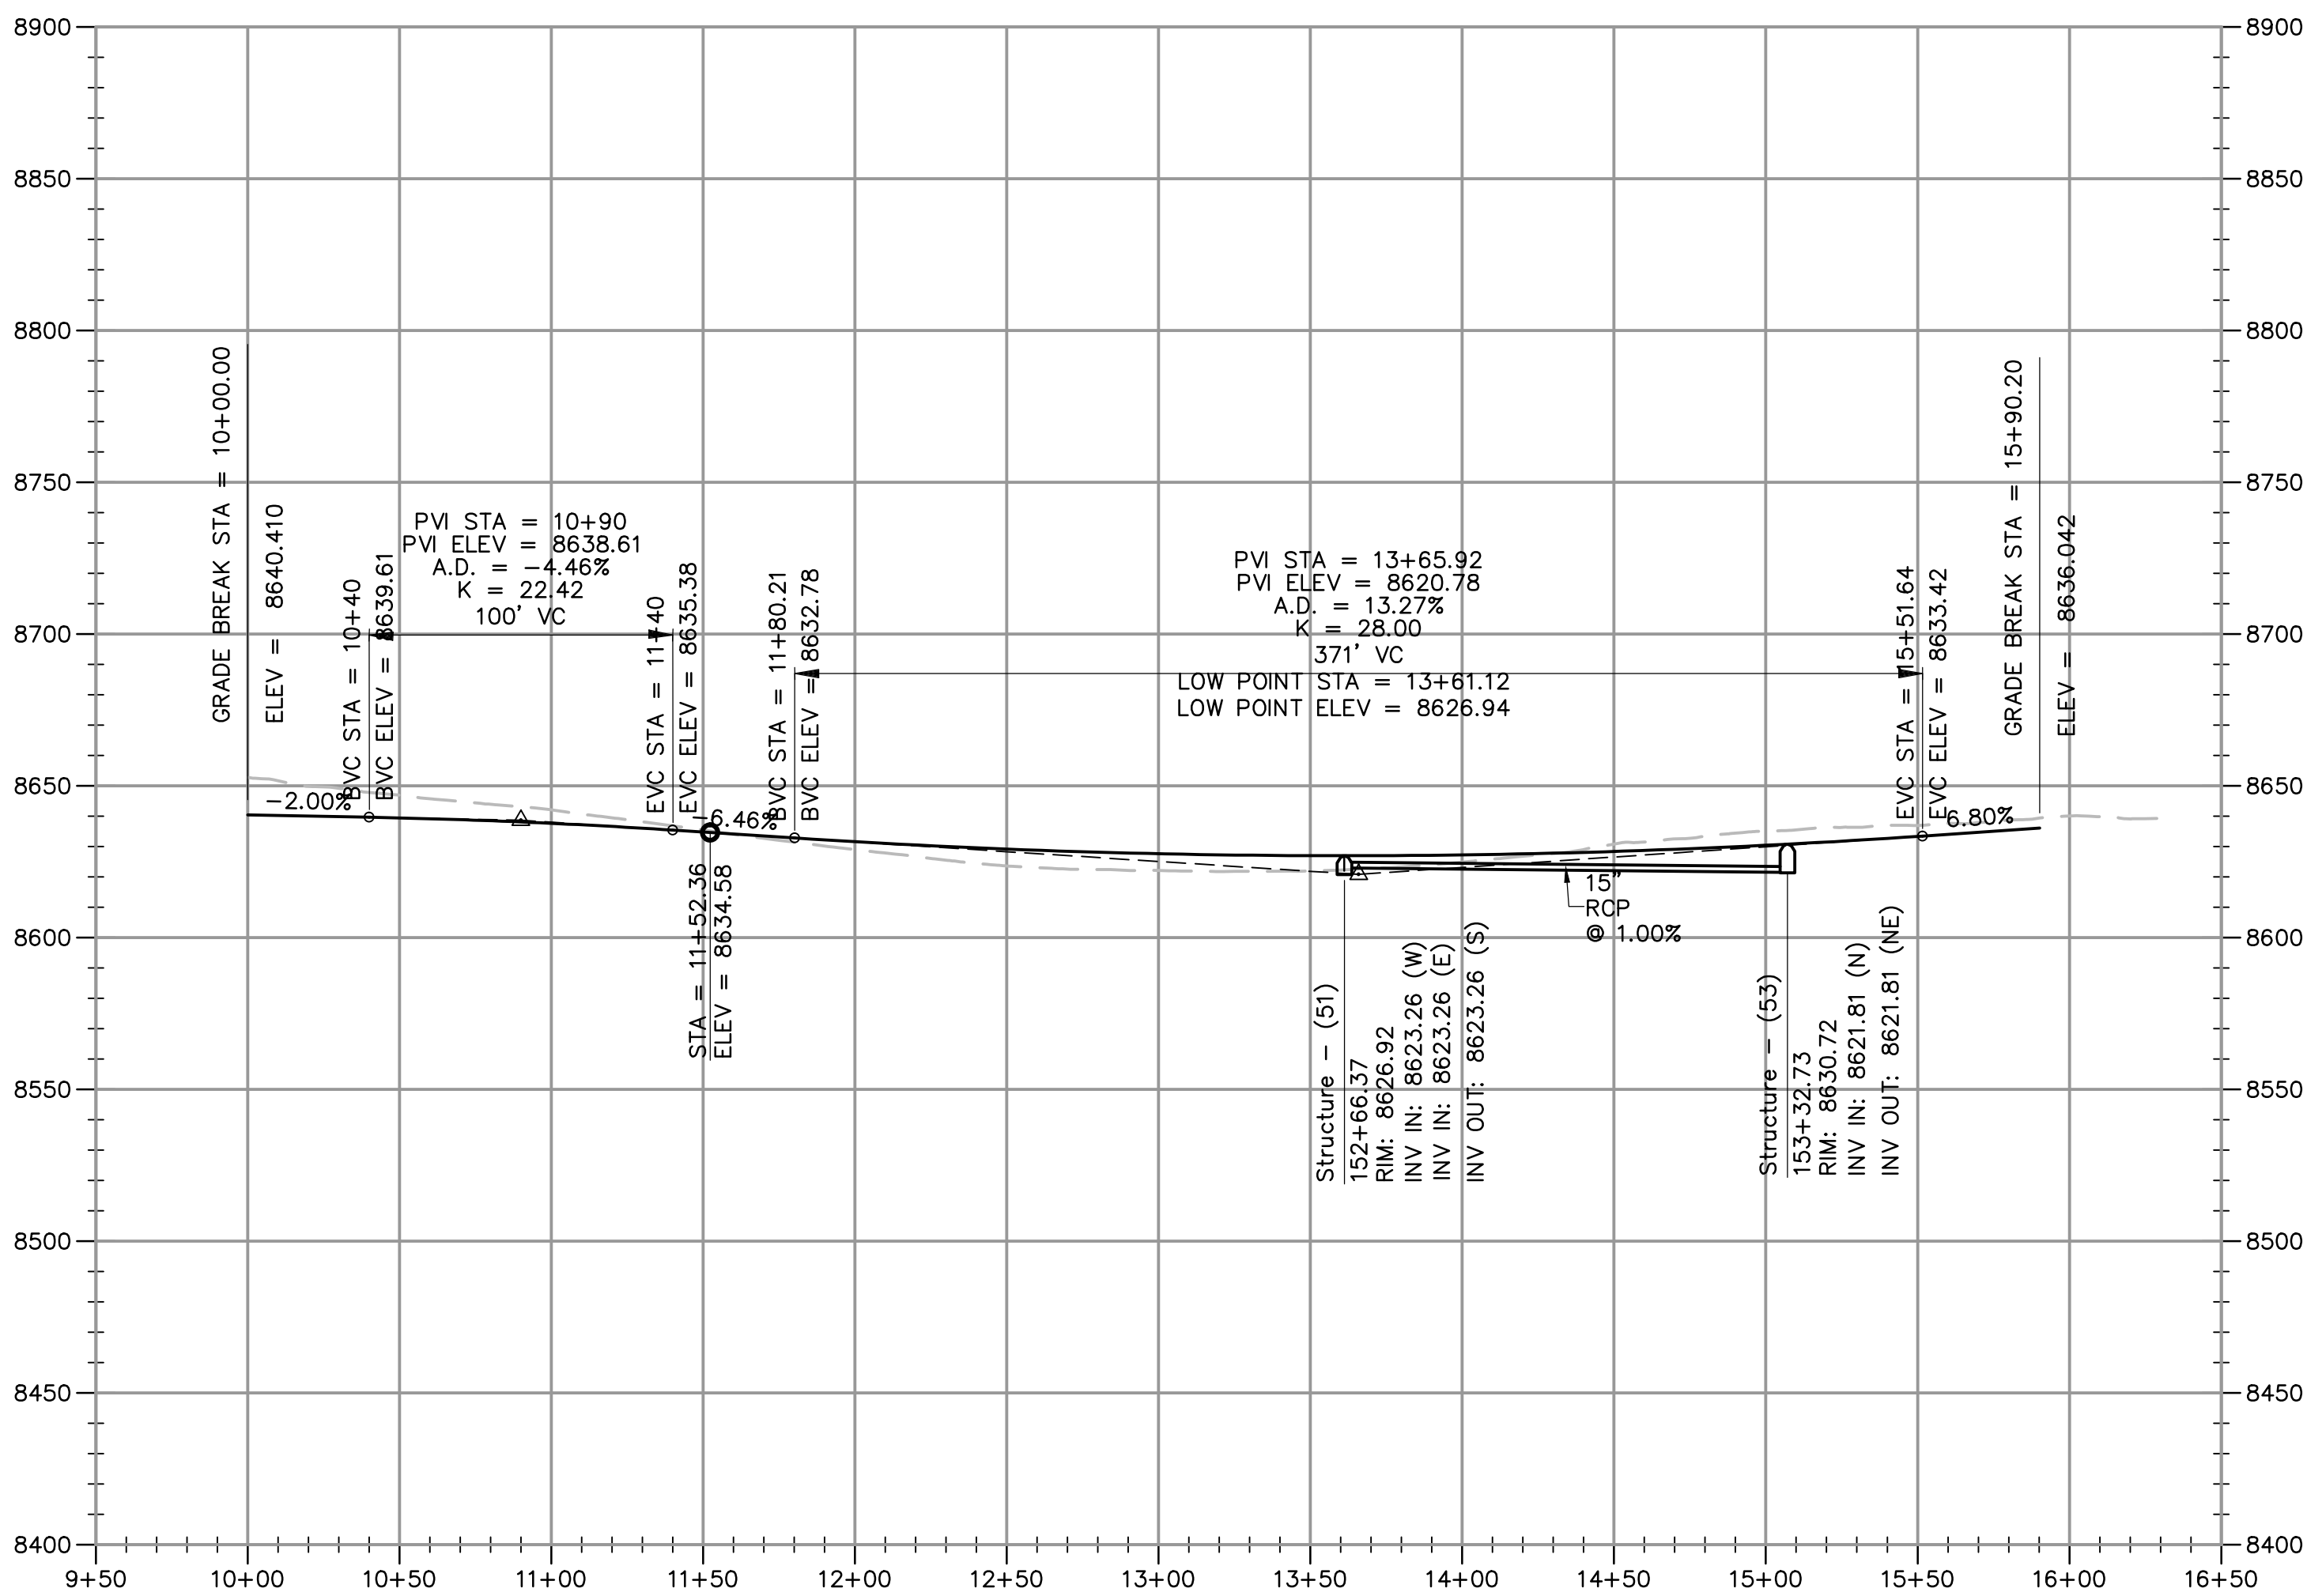

PRELIMINARY
NOT FOR CONSTRUCTION

SUMMIT AT POWDER MTN PH1

PROPOSED PH1 RD07
PLAN AND PROFILE

PREPARED FOR: SUMMIT, LLC

MURRAY, UT 84107

WWW.NV5.COM

NV5
BEYOND ENGINEERING

5217 SOUTH STATE STREET, SUITE 300
801743.000 TEL. 801743.000 FAX

SHEET NUMBER

2.14

OF 43 SHEETS

SCALE

VERTICAL: 1" = 50'
HORIZONTAL: 1" = 50'

JOB NUMBER

SLB079306

DATE SUBMITTED: 12/21/2012

CAUTION
The engineer preparing these plans will not be responsible for, or liable for, unauthorized changes to or uses of these plans. The user must verify the accuracy of the data and must be approved by the preparer of these plans.

NO. BY DATE REVISIONS