

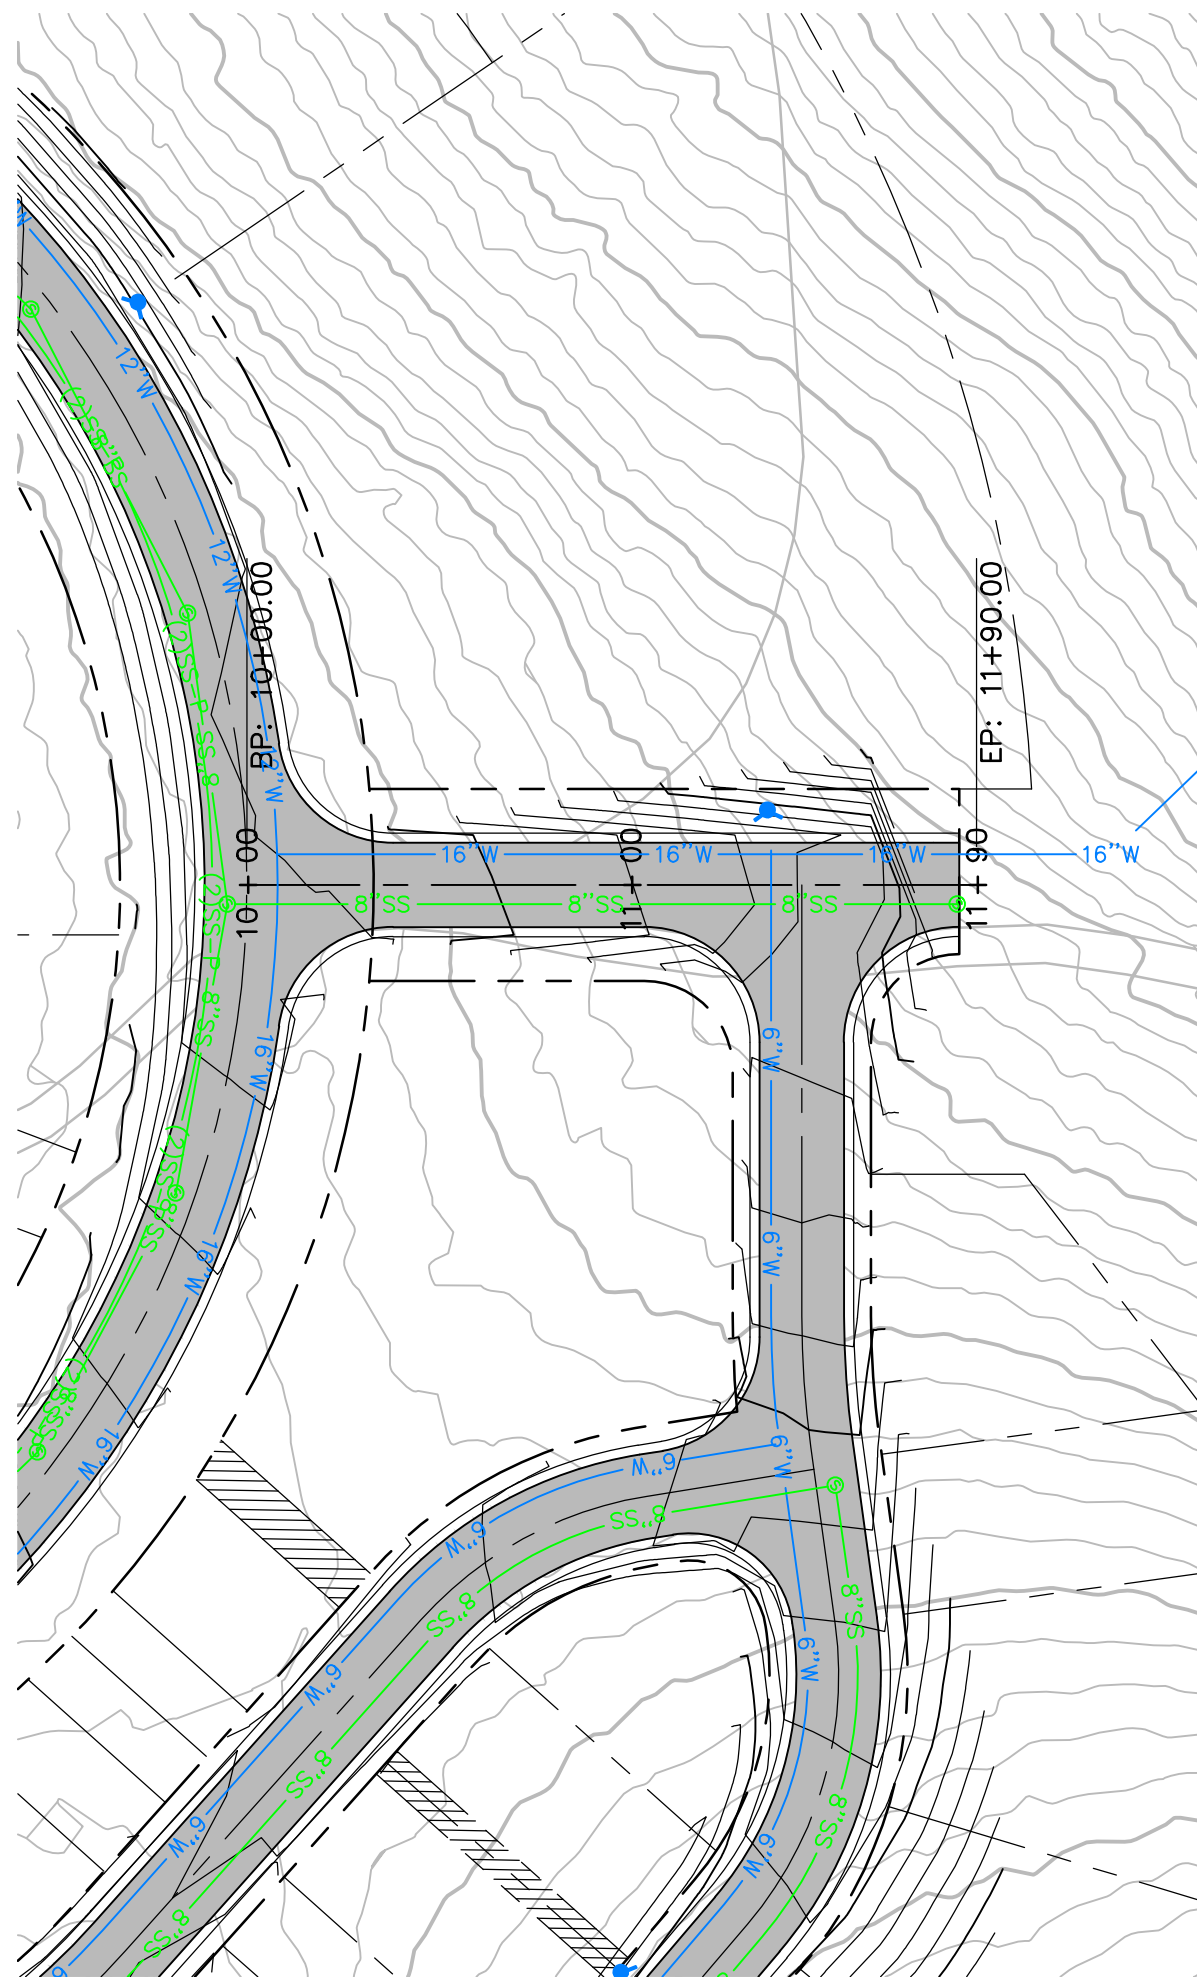
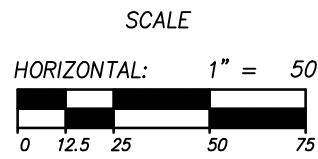


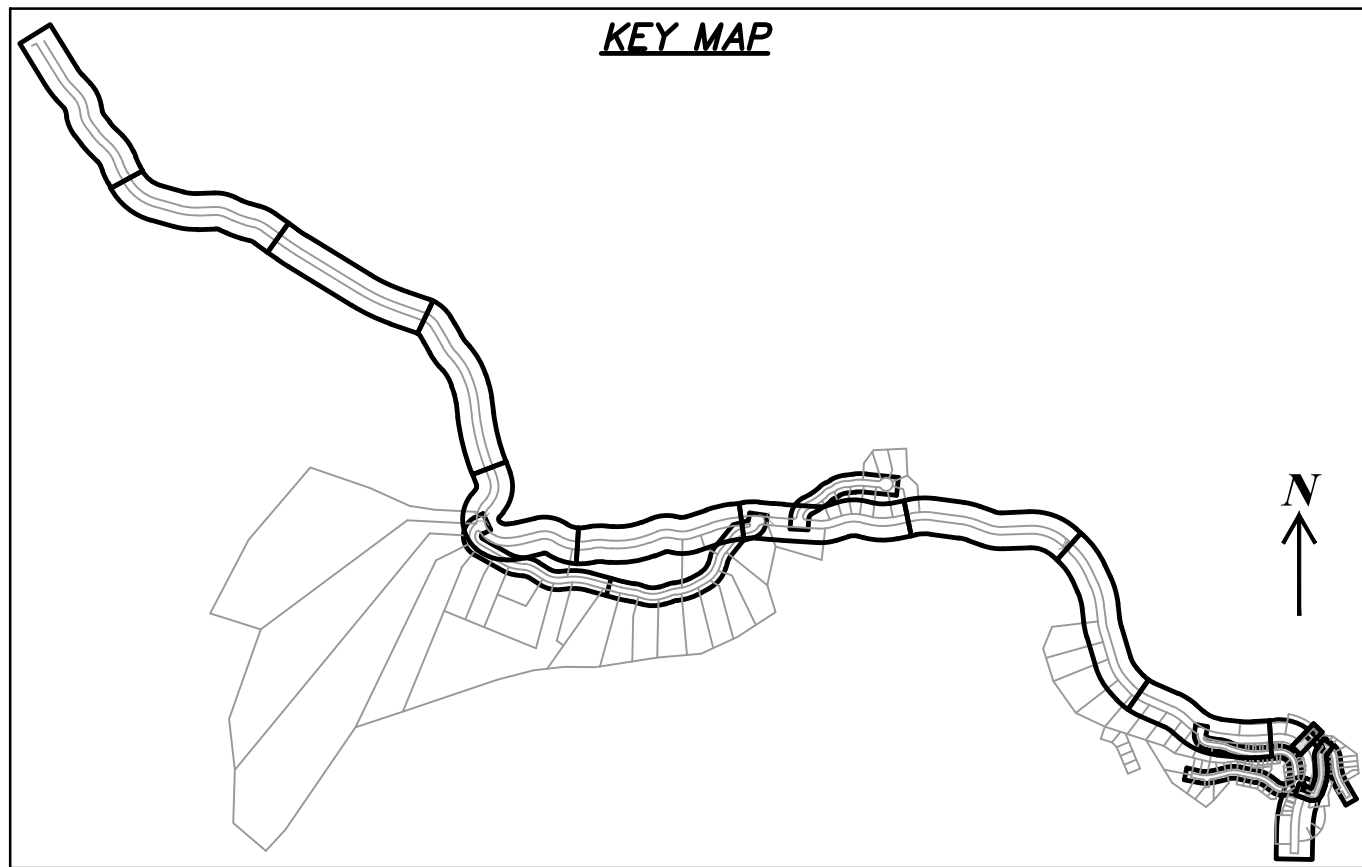


PHASE 1 RD05

STA: 10+00.00 TO 11+62.52



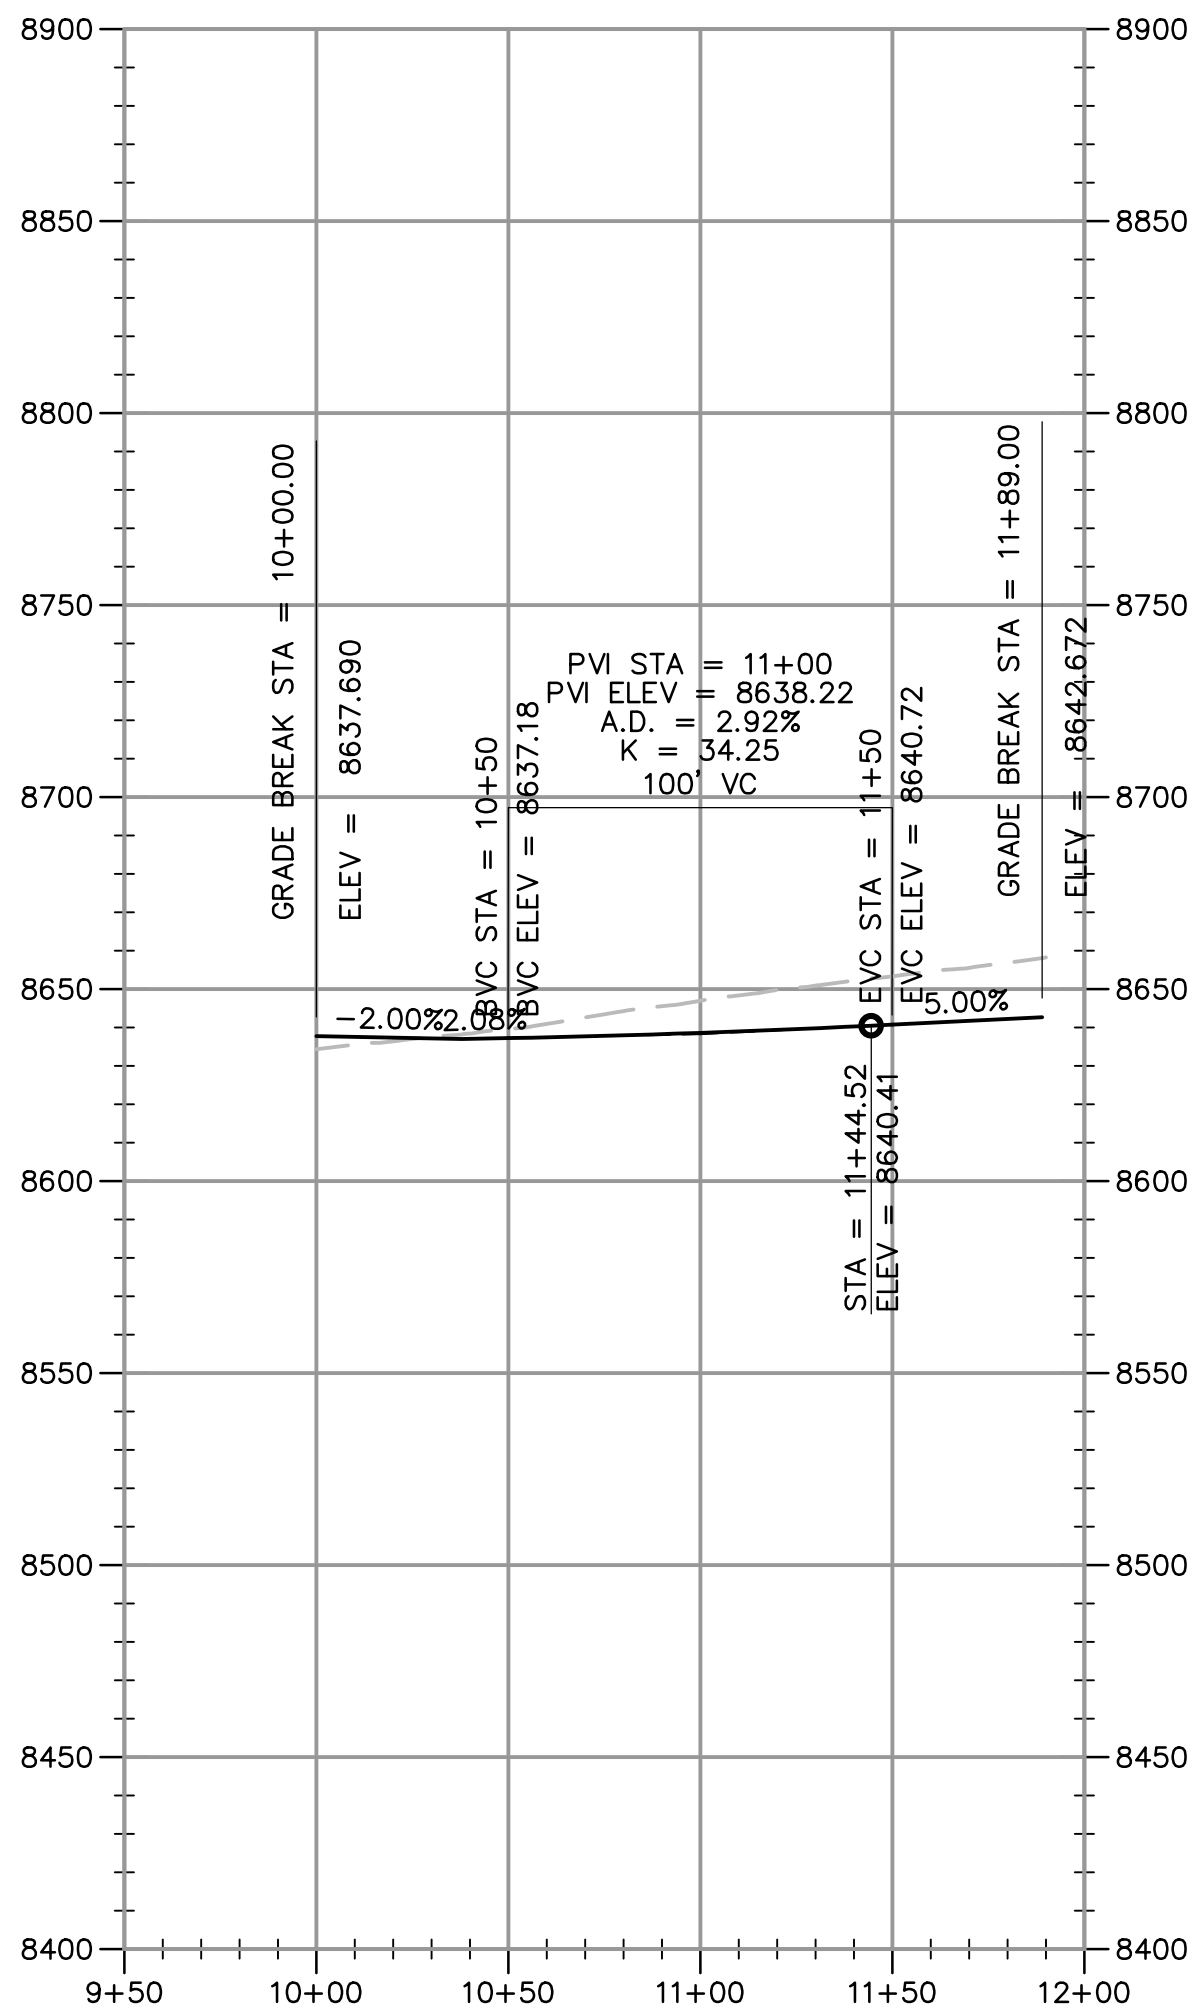


KEY MAP

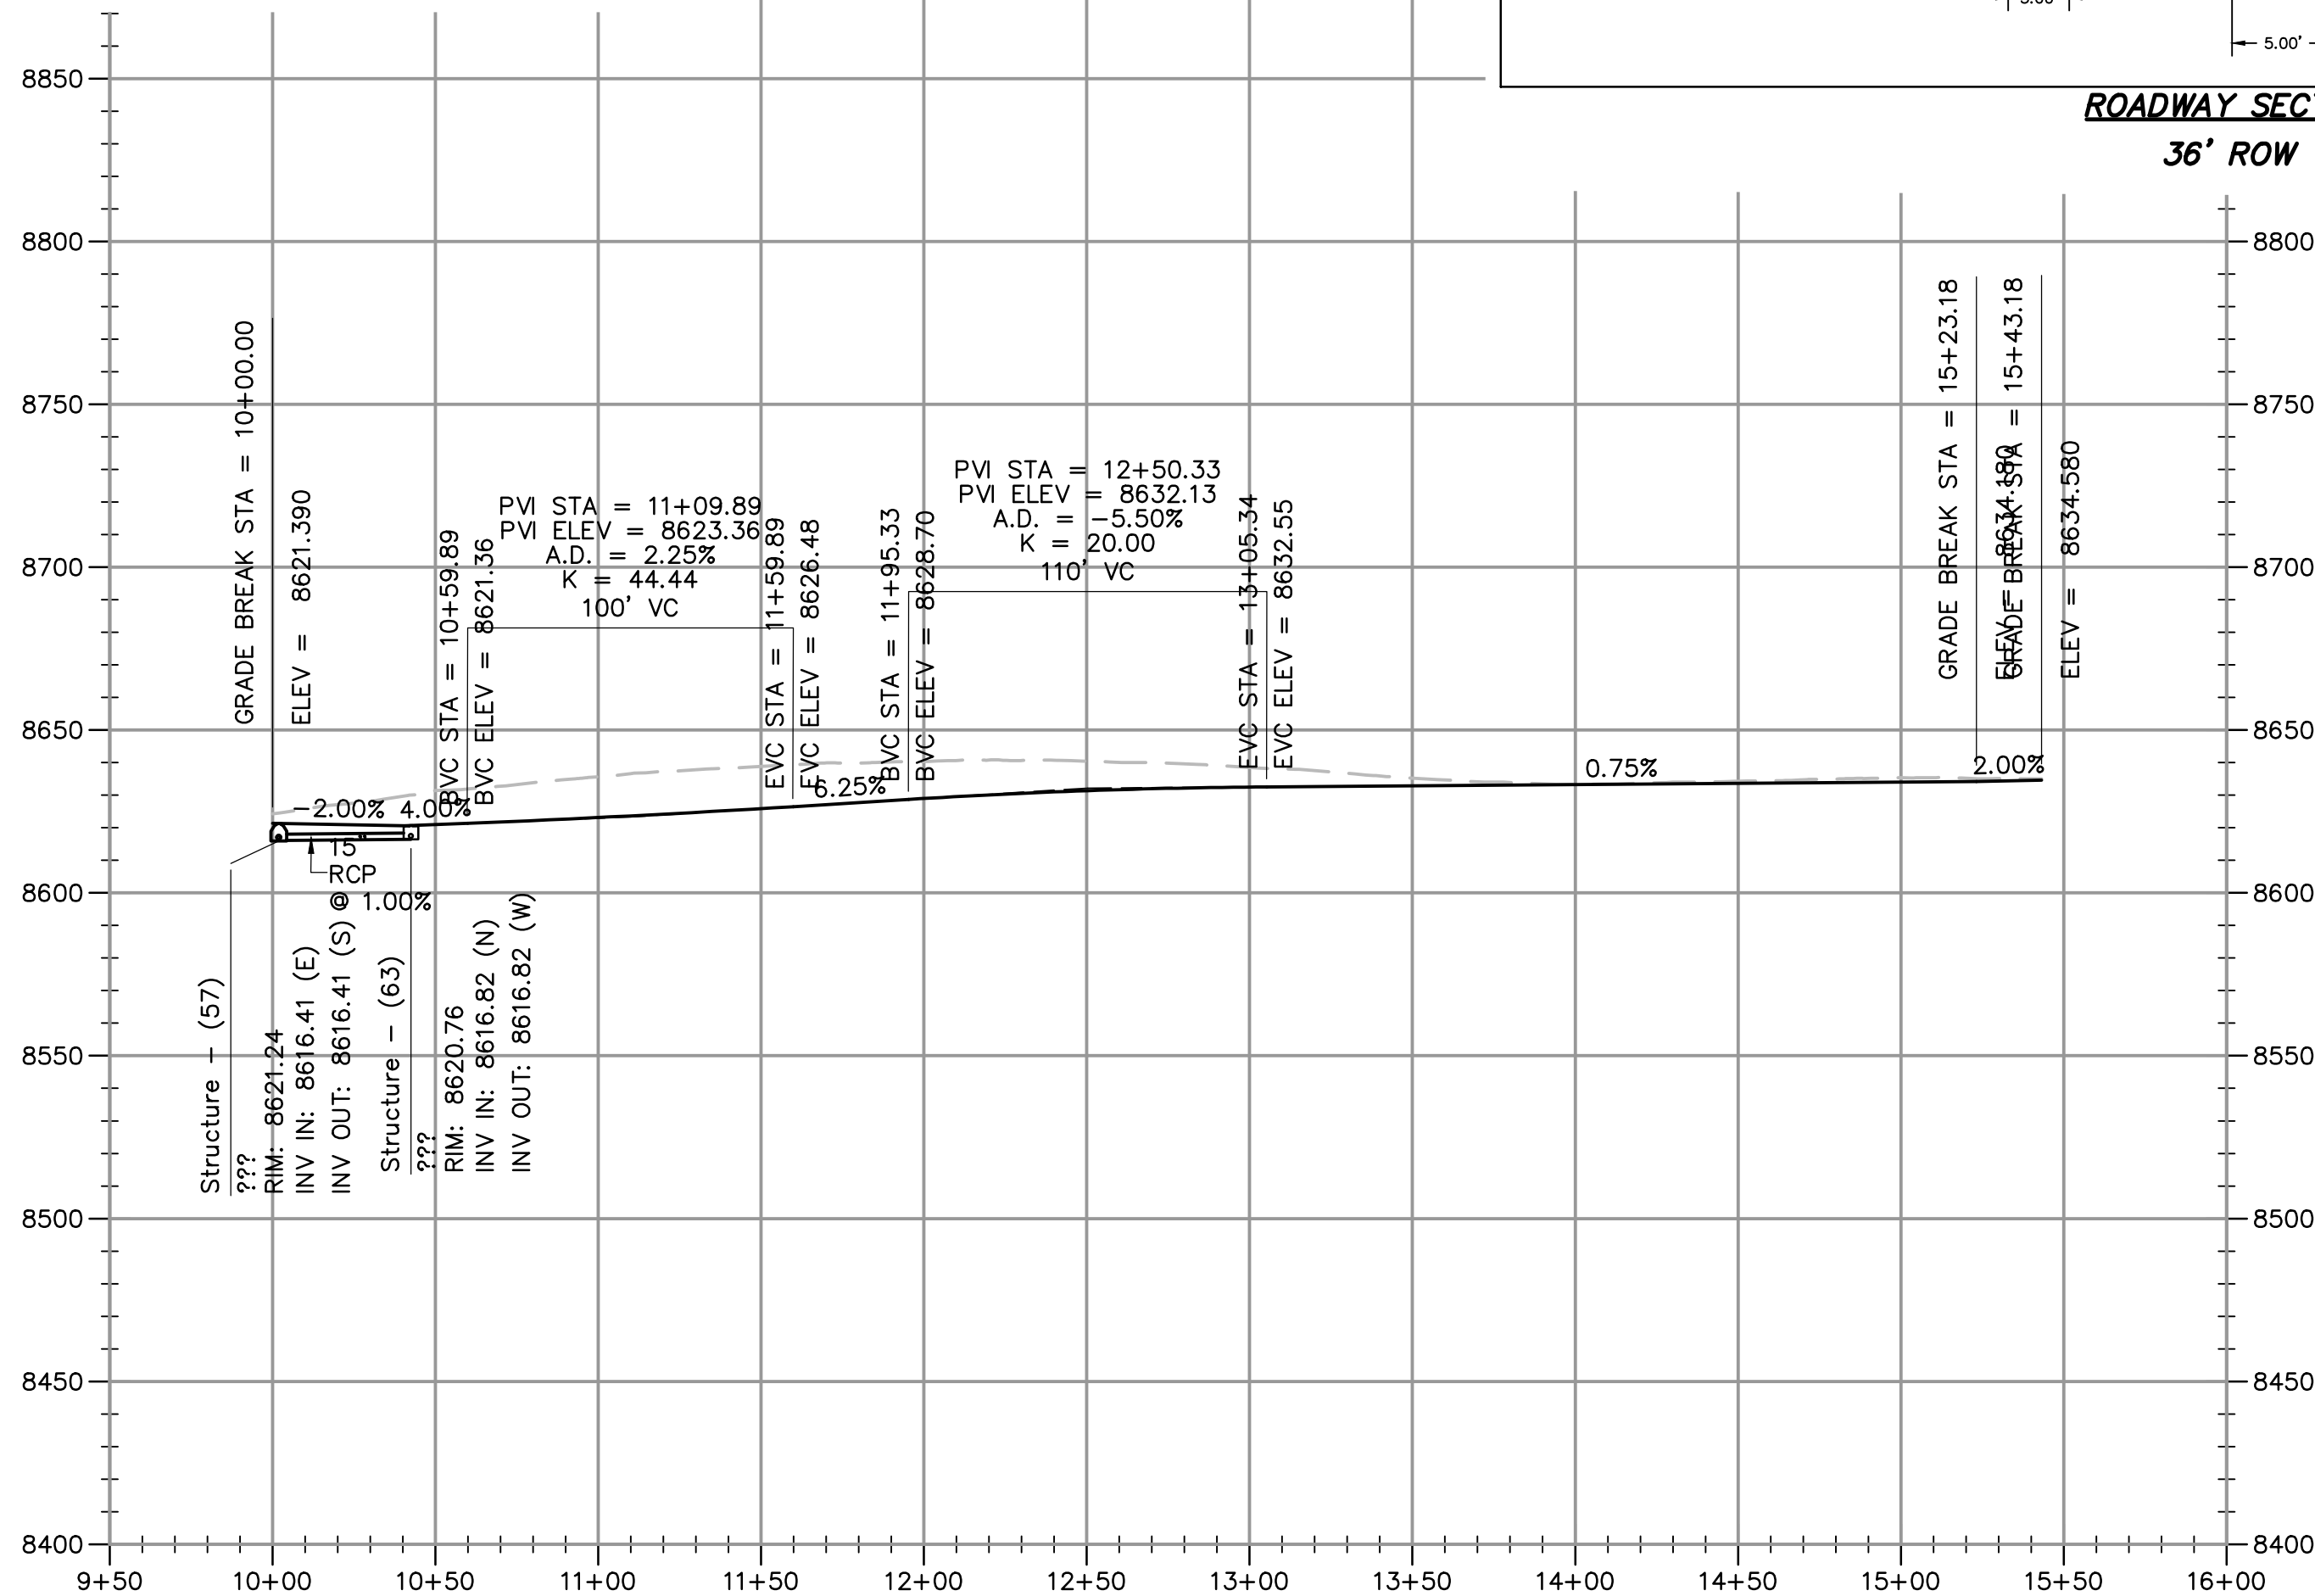

PHASE 1 RD06

STA: 10+00.00 TO 15+42.88

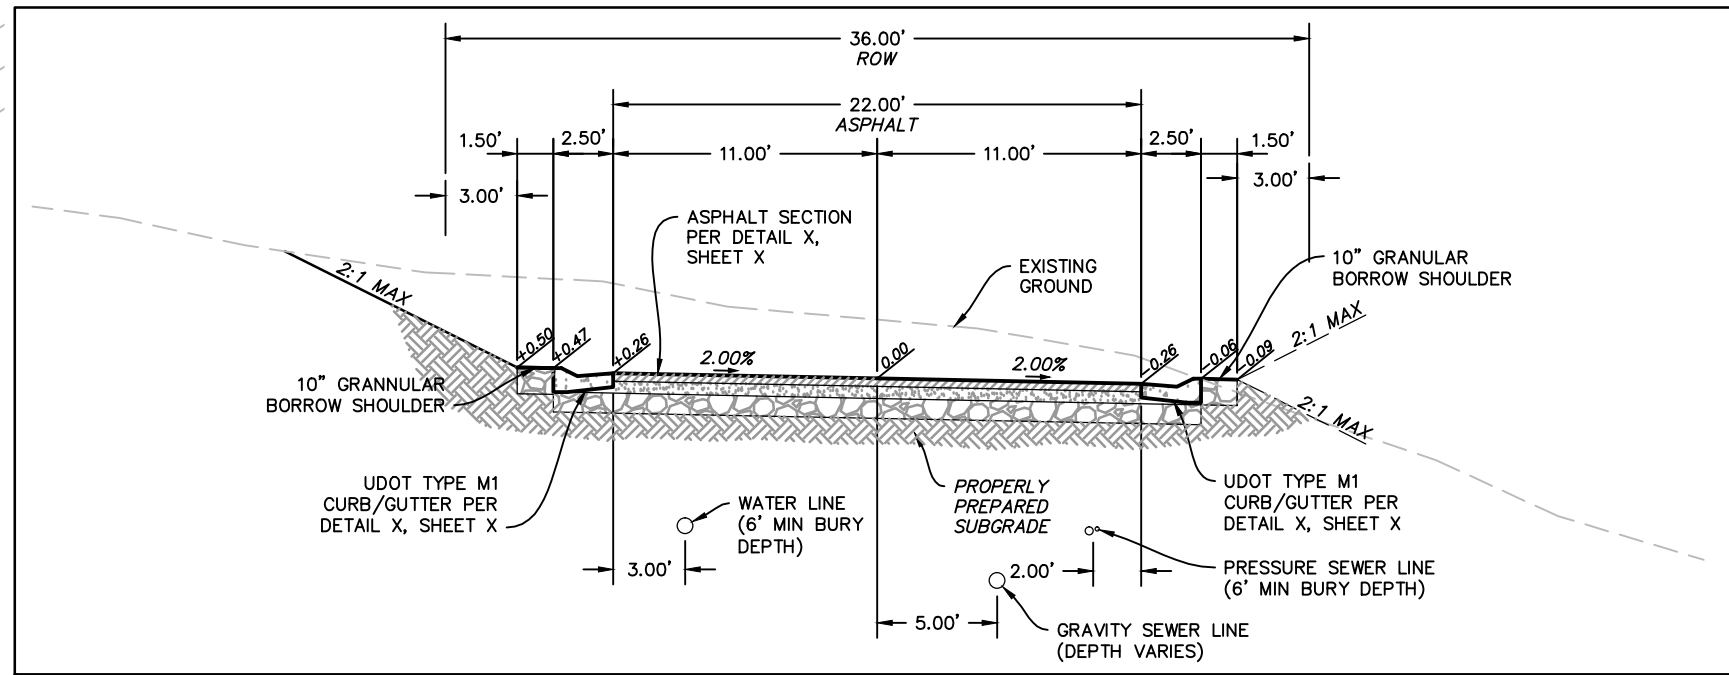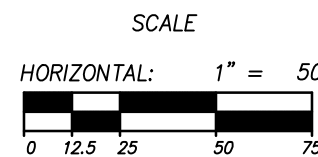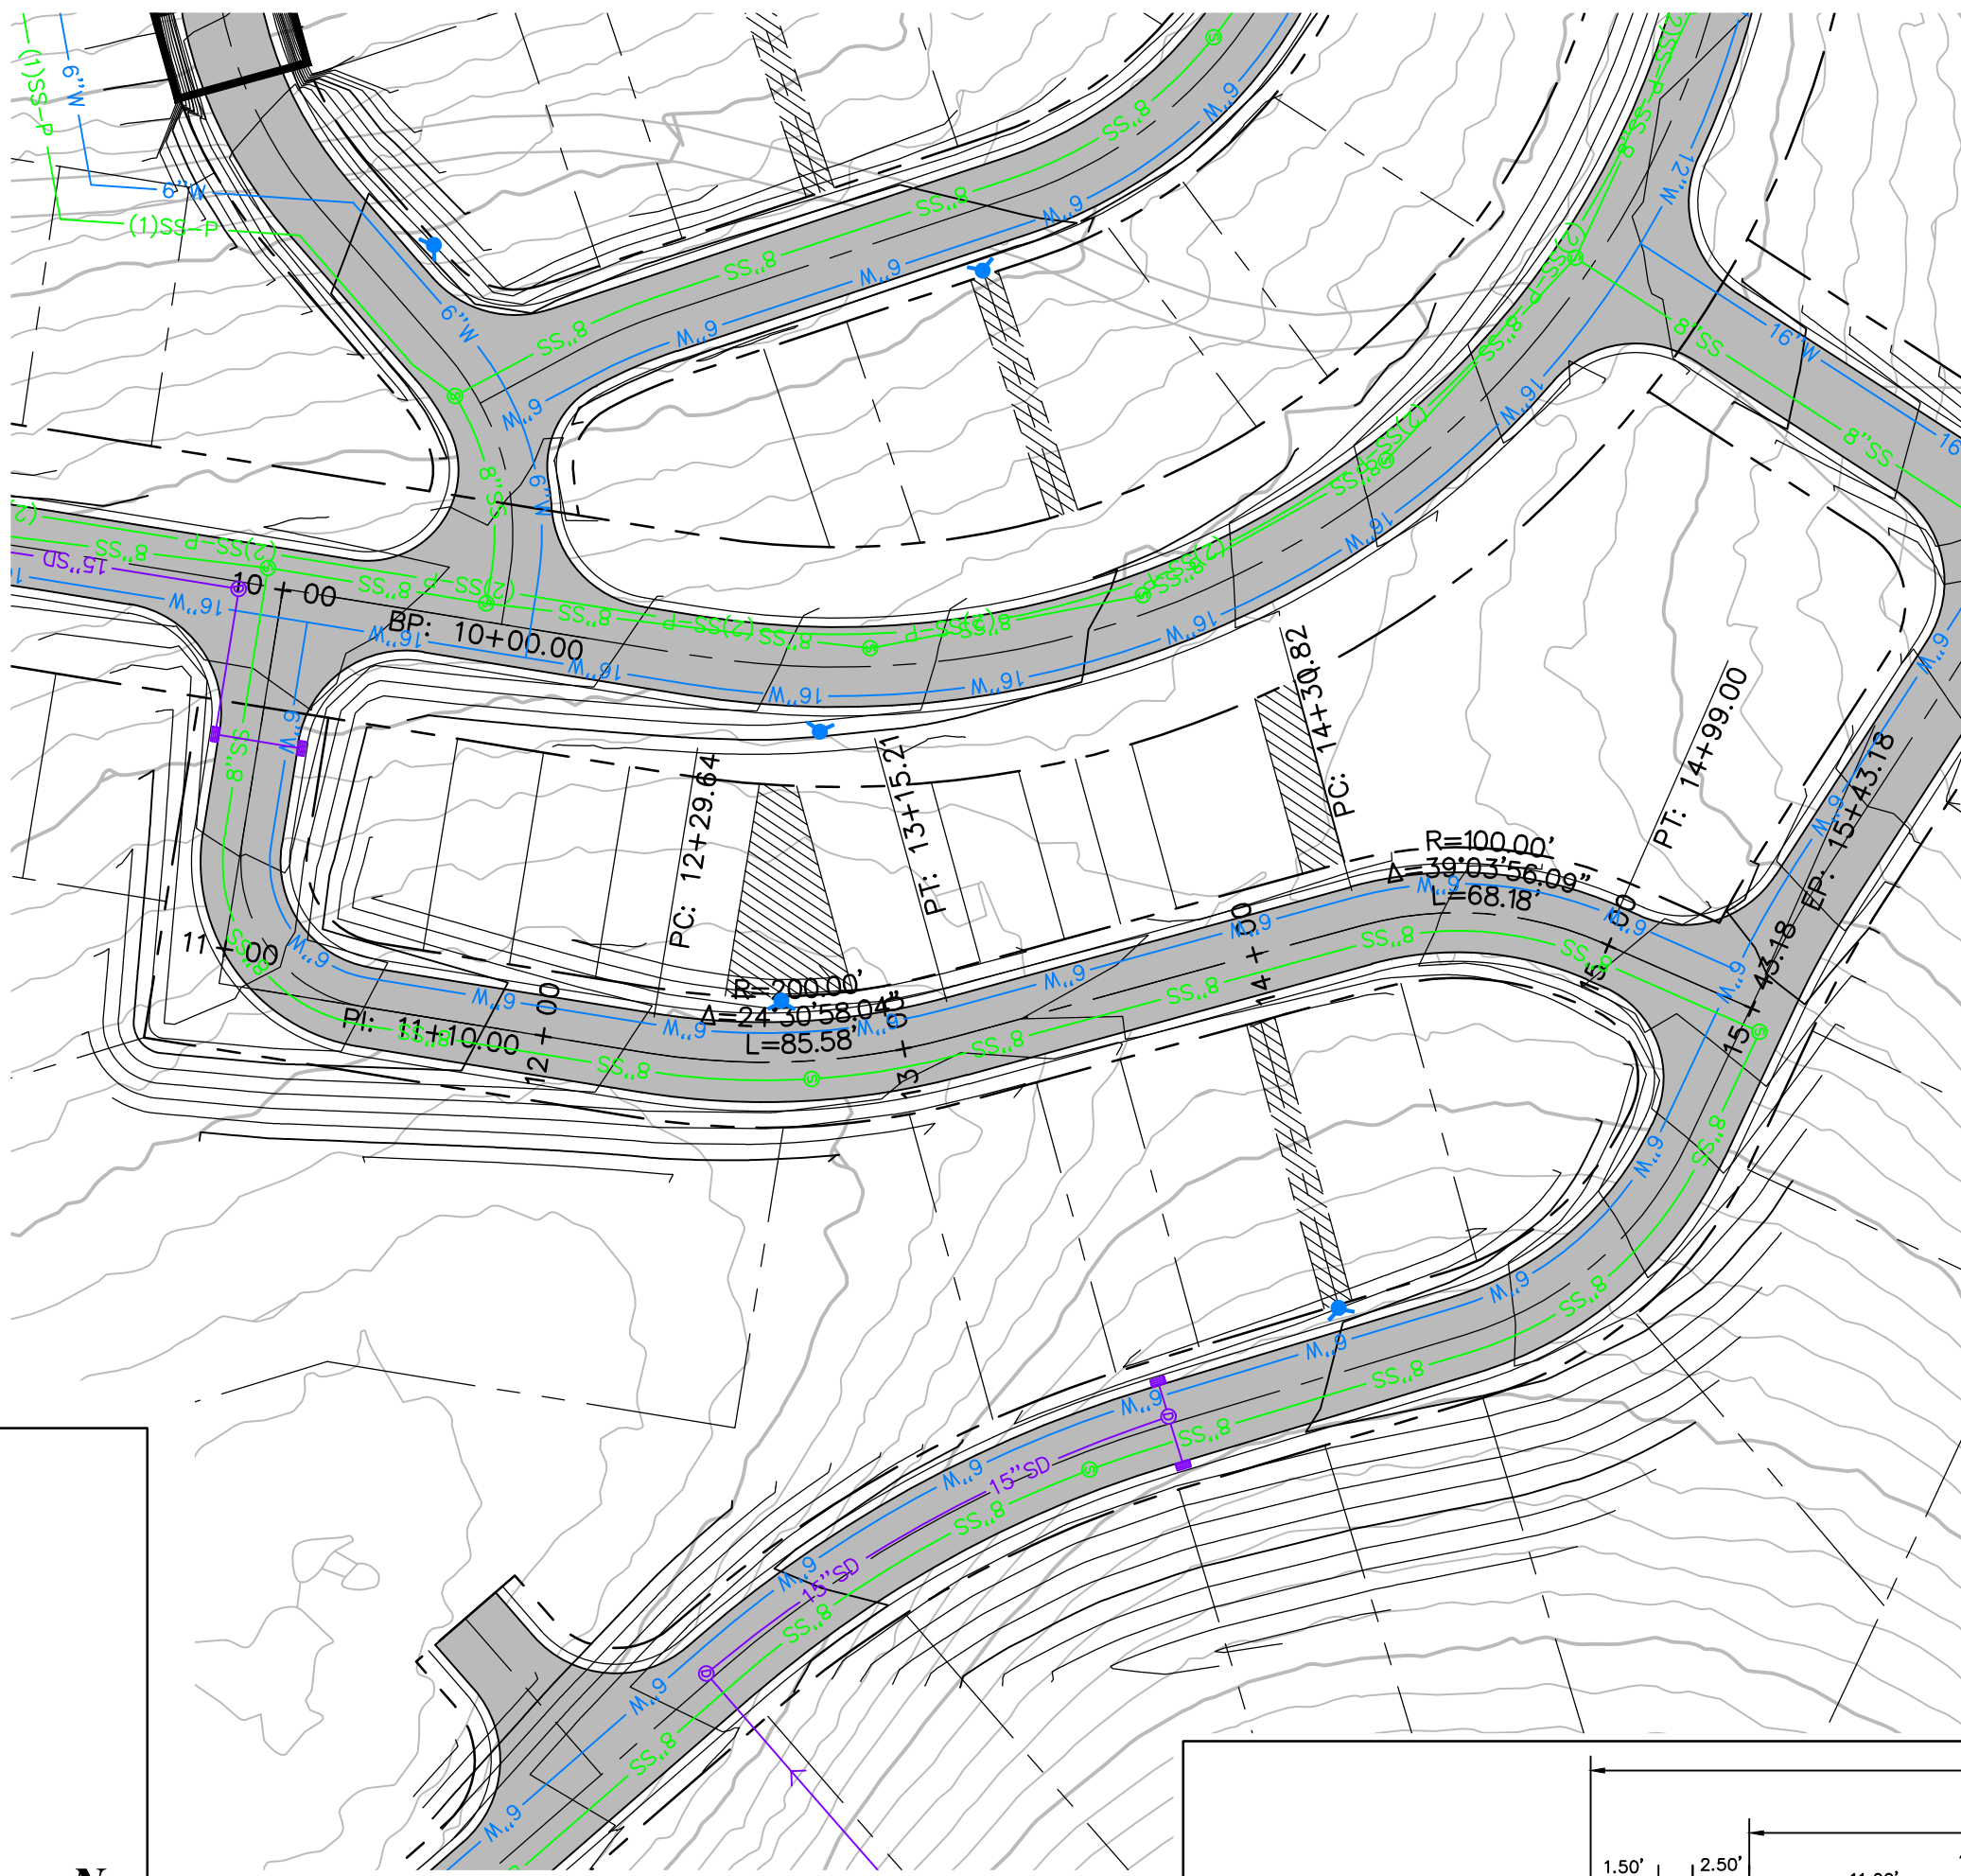

ROADWAY SECTION
36' ROW

PRELIMINARY
NOT FOR CONSTRUCTION

SUMMIT AT POWDER MTN PH1
POWDER RIDGE ROAD (RD05 & RD06)
PLAN AND PROFILE

NV5
BEYOND ENGINEERING
6217 SOUTH STATE STREET, SUITE 300
801743.8800 TEL. 801743.0800 FAX

SHEET NUMBER
2.13
OF 43 SHEETS
SCALE
VERTICAL: 1" = 50'
HORIZONTAL: 1" = 50'
JOB NUMBER
SLB079306

PREPARED FOR: SUMMIT, LLC

MURRAY, UT 84107
WWW.NV5.COM

DATE SUBMITTED: 12/21/2012

CAUTION
The engineer preparing these plans will not be responsible for, or liable for, unauthorized changes to or uses of these plans. The engineer's responsibility is limited to the design and construction of these plans.