



**WEST ELEVATION BUILDING 1**

SCALE: 1/8" = 1'

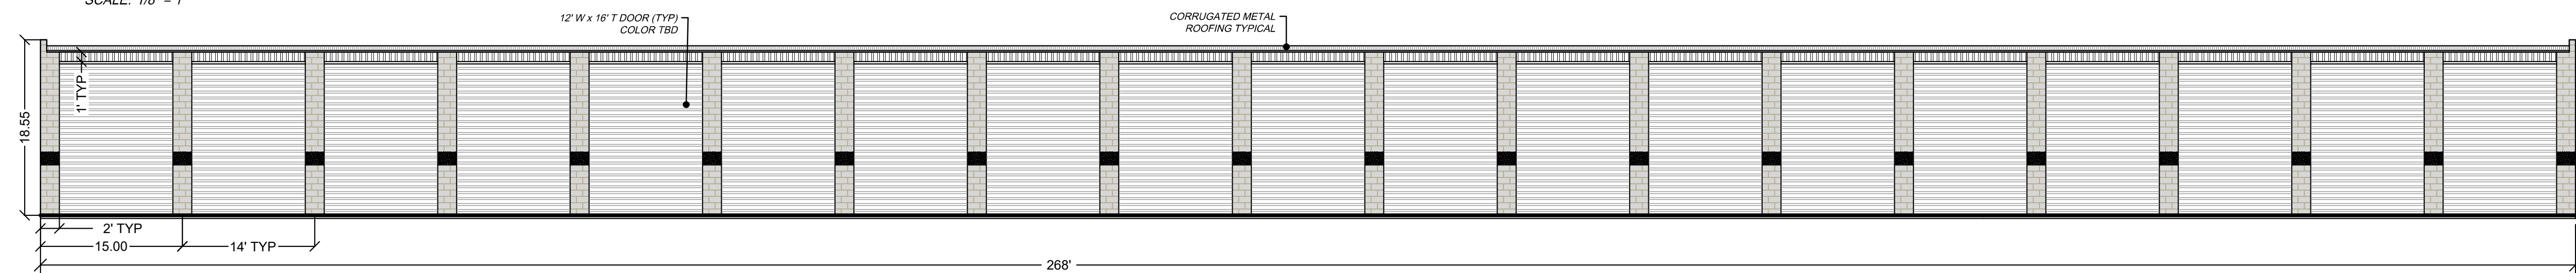


**EAST ELEVATION BUILDING 2**

SCALE: 1" = 10'

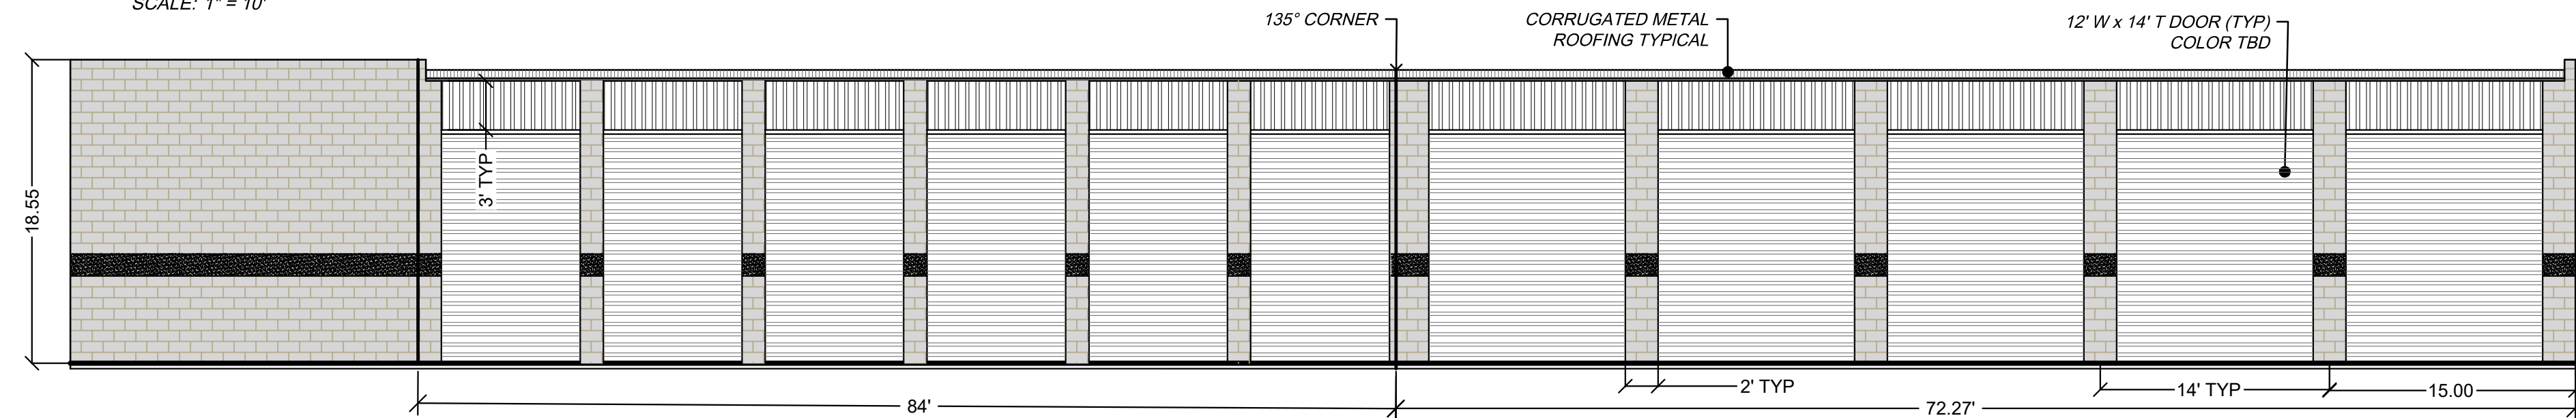


**WEST ELEVATION BUILDING 3**

SCALE: 1/8" = 1'

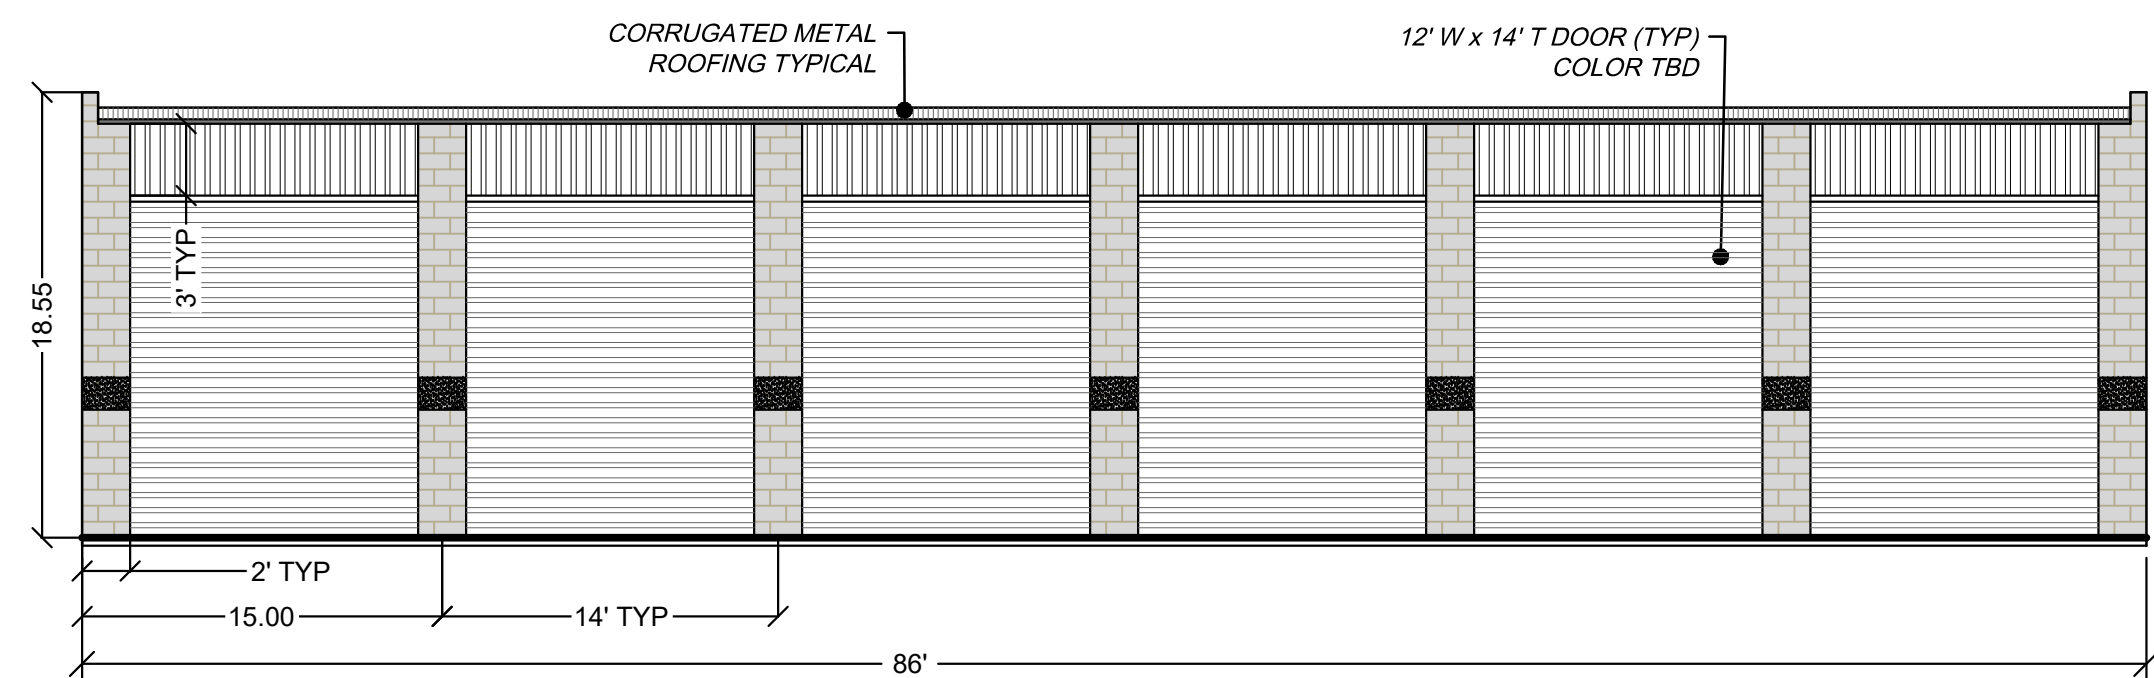

**WEST & EAST ELEVATION BUILDING 4 - PULL THRU**

SCALE: 1/8" = 1'

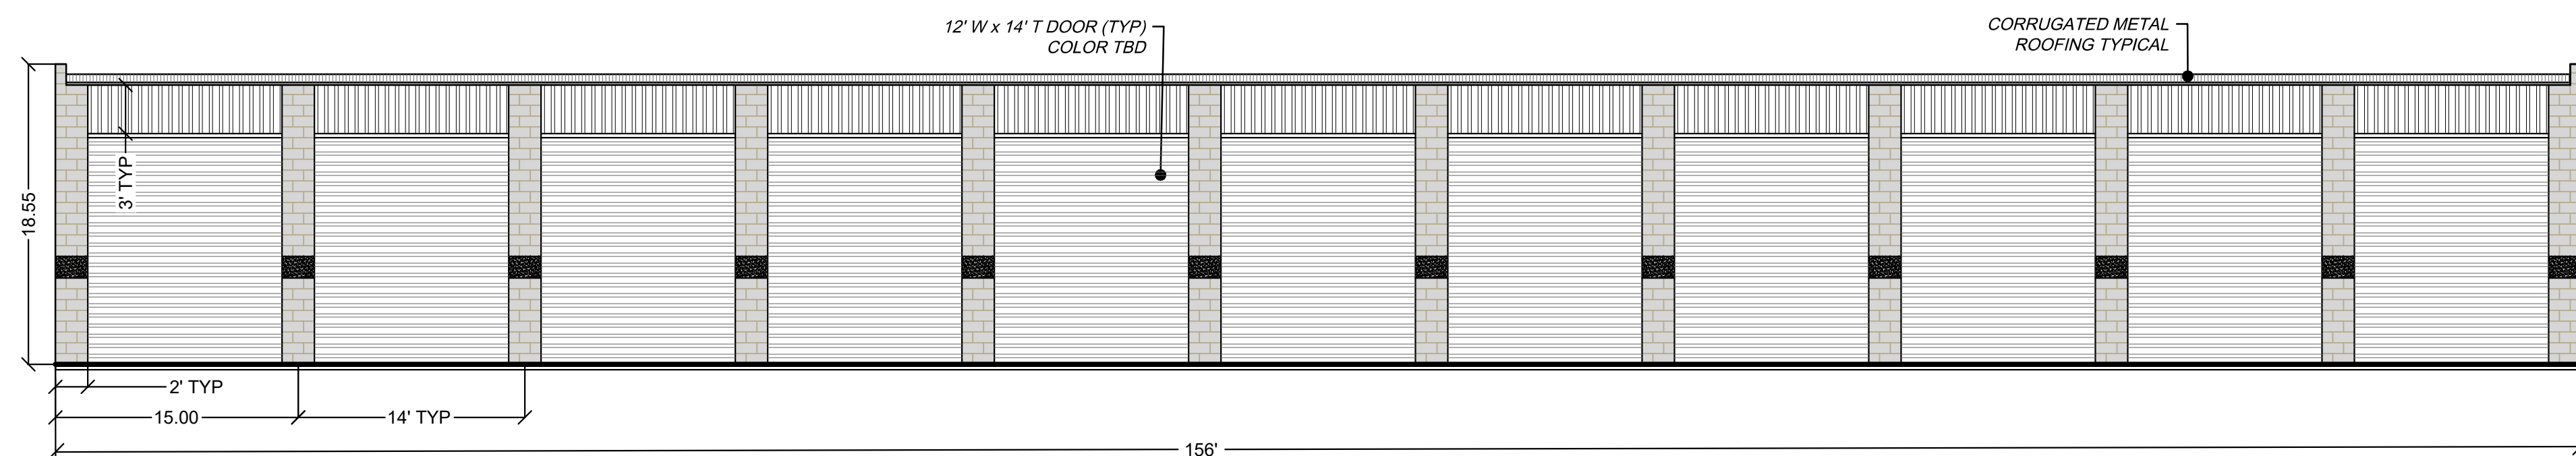


**EAST ELEVATION BUILDING 5**

SCALE: 1/8" = 1'

PLOTTED August 21, 2020 BY Jennifer Maughan FILE Z:\2019 PROJECTS\19046ESU EDEN STORAGE UNITS\A00\CONCEPTS\CUP\EDEN STORAGE UNITS SITE PLAN.DWG

DESCRIPTION	
NO.	
DATE	

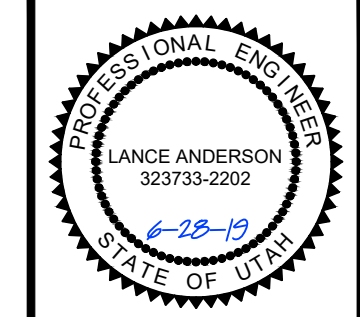

**ELEVATIONS**

**EDEN STORAGE**  
**2600 N VALLEY JUNCTION DR**  
 EDEN, UTAH 84310



Cache • Landmark  
 Engineers  
 Surveyors  
 Planners  
 95 Golf Course Rd.  
 Suite 101  
 Logan, UT 84321  
 435.713.0099

DATE:	21 AUGUST 2020
SCALE:	NA
DESIGN BY:	J. MAUGHAN
CHECKED BY:	L. ANDERSON
APPROVED BY:	L. ANDERSON
PROJECT NUMBER:	19046ESU

SHEET:  
**E-01**