



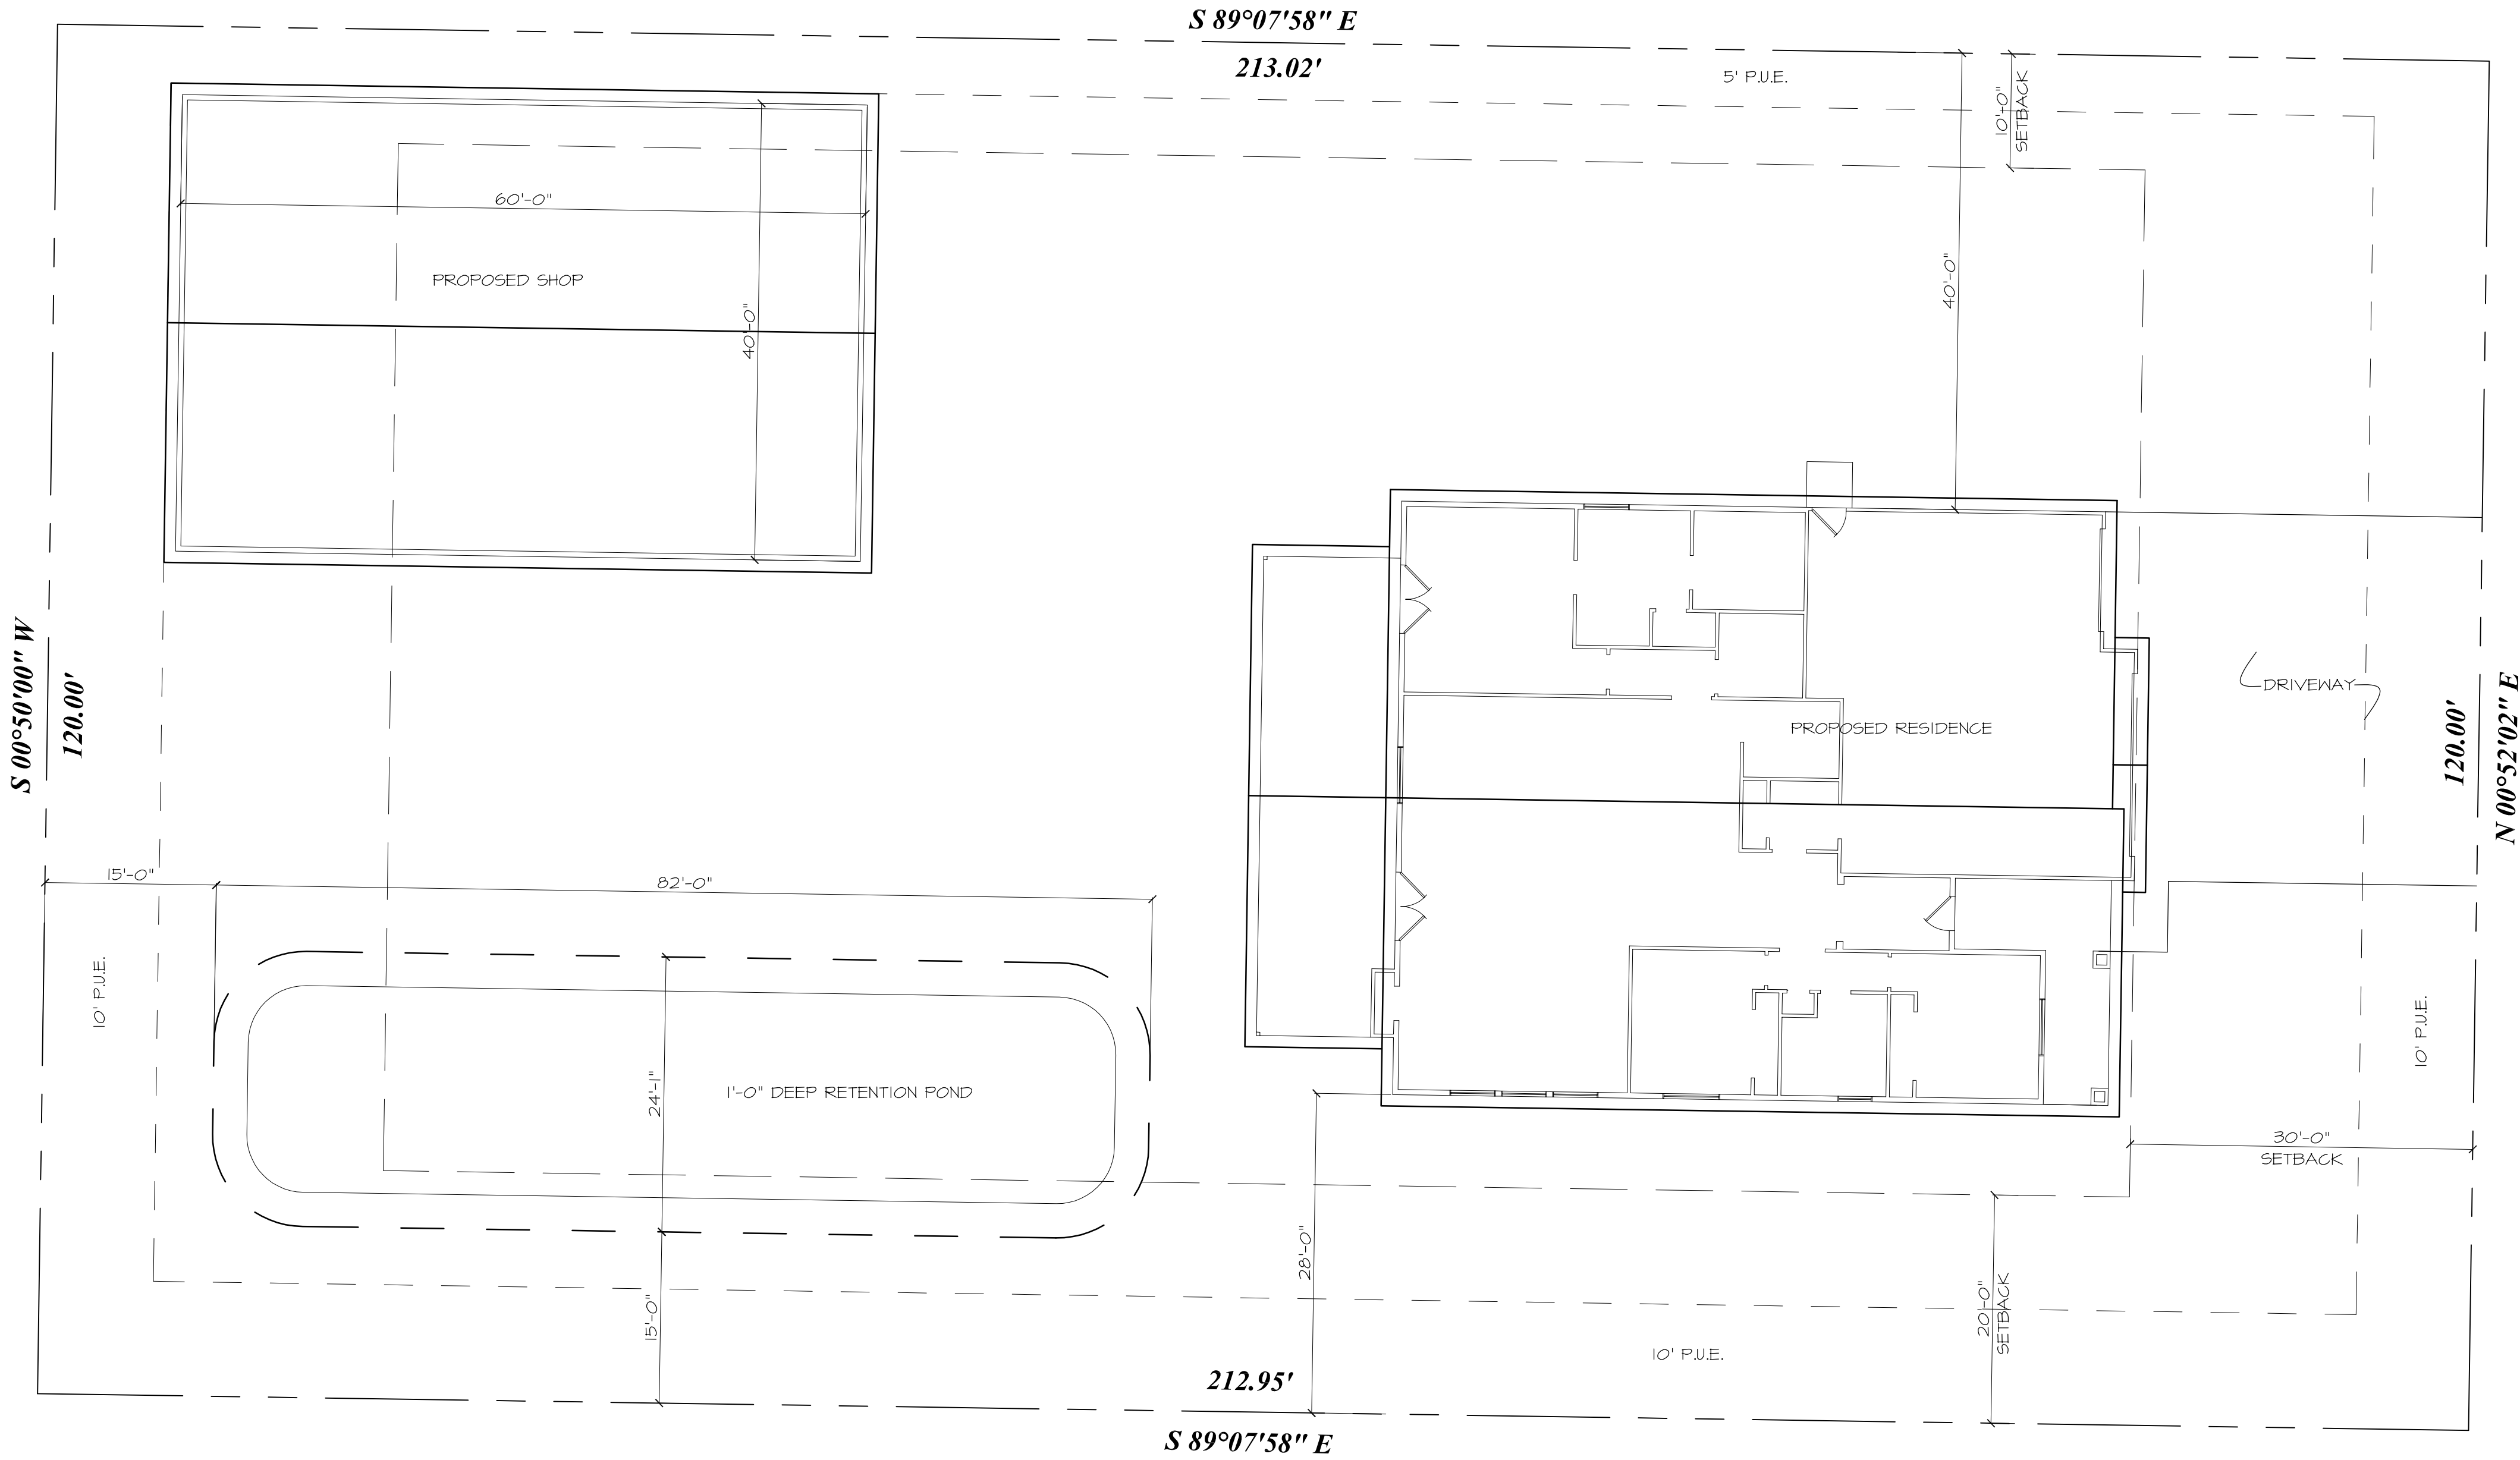


1800 SOUTH STREET


4075 WEST STREET

 

PLOT PLAN
SCALE: 1"= 10'-0"

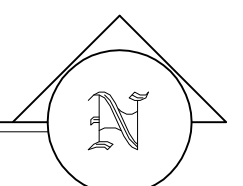

15-135-0008
LOT #4 HALCYON LAKE ESTATES

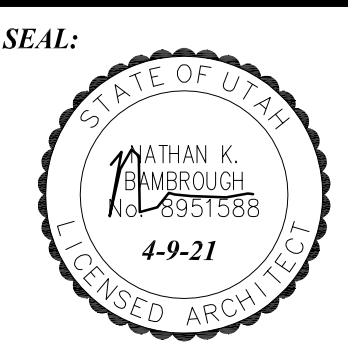

SEAL:	
PLOT DATE:	4-4-2021
DRAWN BY:	NKB
REVISIONS:	

DRAWING DESCRIPTION:
SITE PLAN

4144 W 6075 S
ROY, UT 84067
PHONE: (801) 599-5297
www.nkbarchitects.com

NKB
ARCHITECTS

ESPIRITU RESIDENCE
1785 S 4075 W
OGDEN, UTAH

SHEET NUMBER:

C1

SITE PLAN