


Plot Date: 1/4/2022 12:15 PM Plotted By: Daniel Johnson  
Date Created: 12/9/2021 JUB.COM\CENTRAL\CLIENT\UT\BONA VISTA\HOTSPRINGS\TANKS\GIS\CAD\SHETS\55-20-139-101X.DWG



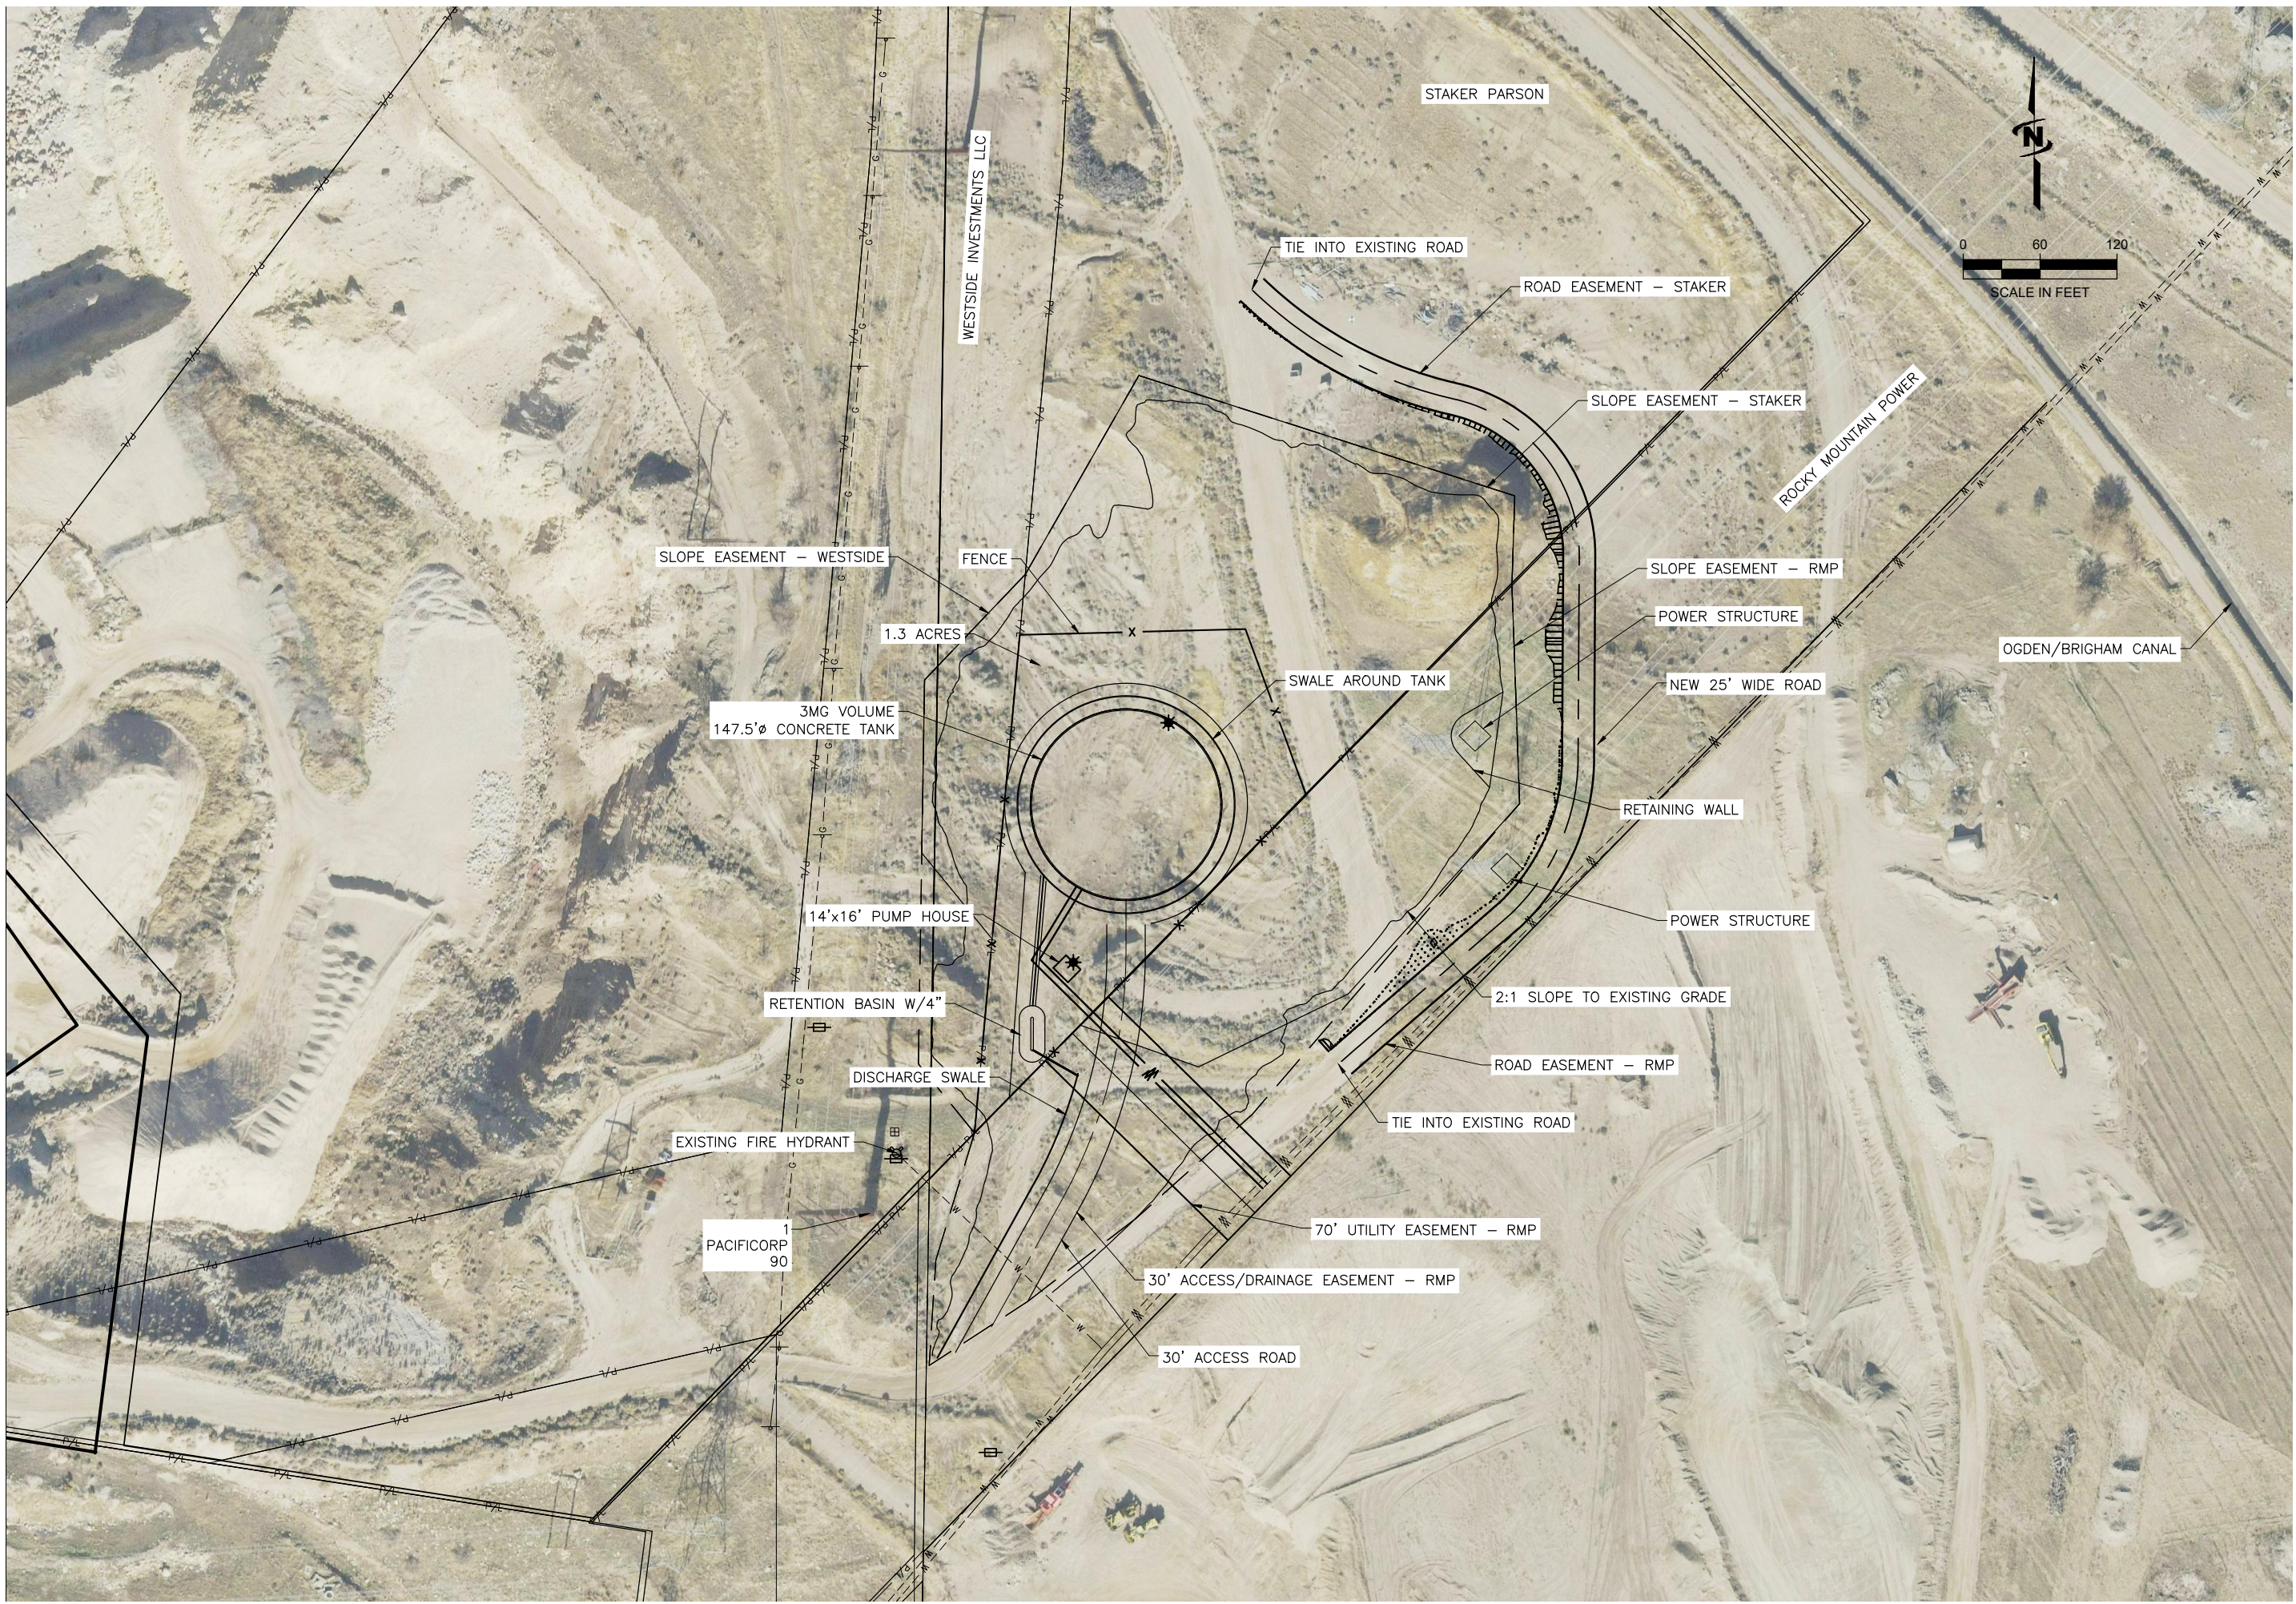

J-U-B ENGINEERS, INC.

J-U-B ENGINEERS, INC.

466 North 900 West  
Kaysville, Utah 84037

Phone: 801.547.0393  
www.jub.com

PRELIMINARY  
PLANS

NOT FOR  
CONSTRUCTION

REUSE OF DRAWINGS  
JUB SHALL RETAIN ALL COMMON LAW, STATUTORY, COPYRIGHT AND OTHER RIGHTS IN THIS DRAWING. NO PART OF THIS DRAWING SHALL BE REUSED WITHOUT JUB'S PRIOR WRITTEN CONSENT. ANY REUSE WITHOUT WRITTEN CONSENT BY JUB WILL BE AT CLIENT'S SOLE RISK AND WITHOUT LIABILITY OR LEGAL EXPOSURE TO JUB.

| NO. | REVISION | DESCRIPTION | BY | DATE |
|-----|----------|-------------|----|------|
|     |          |             |    |      |
|     |          |             |    |      |
HOT SPRINGS TANK  
BONA VISTA WATER IMPROVEMENT DISTRICT

SITE PLAN


FILE: 55-20-139\_101X  
JUB PROJ. #: 55-20-102  
DRAWN BY: DTJ  
DESIGN BY: GLS  
CHECKED BY: GLS

ONE INCH  
AT FULL SIZE, IF NOT ONE  
INCH, SCALE ACCORDINGLY

LAST UPDATED: 12/9/2021

SHEET NUMBER:  
**C-101**

Plot Date: 1/4/2022 12:15 PM Plotted By: Daniel Johnson  
Date Created: 1/4/2022 JUB-CON-CENTRAL-CLIENT-BONA VISTA HOT SPRINGS TANK ANKSTINGUES RMCAD SHEET 55-20-139 201X.DWG

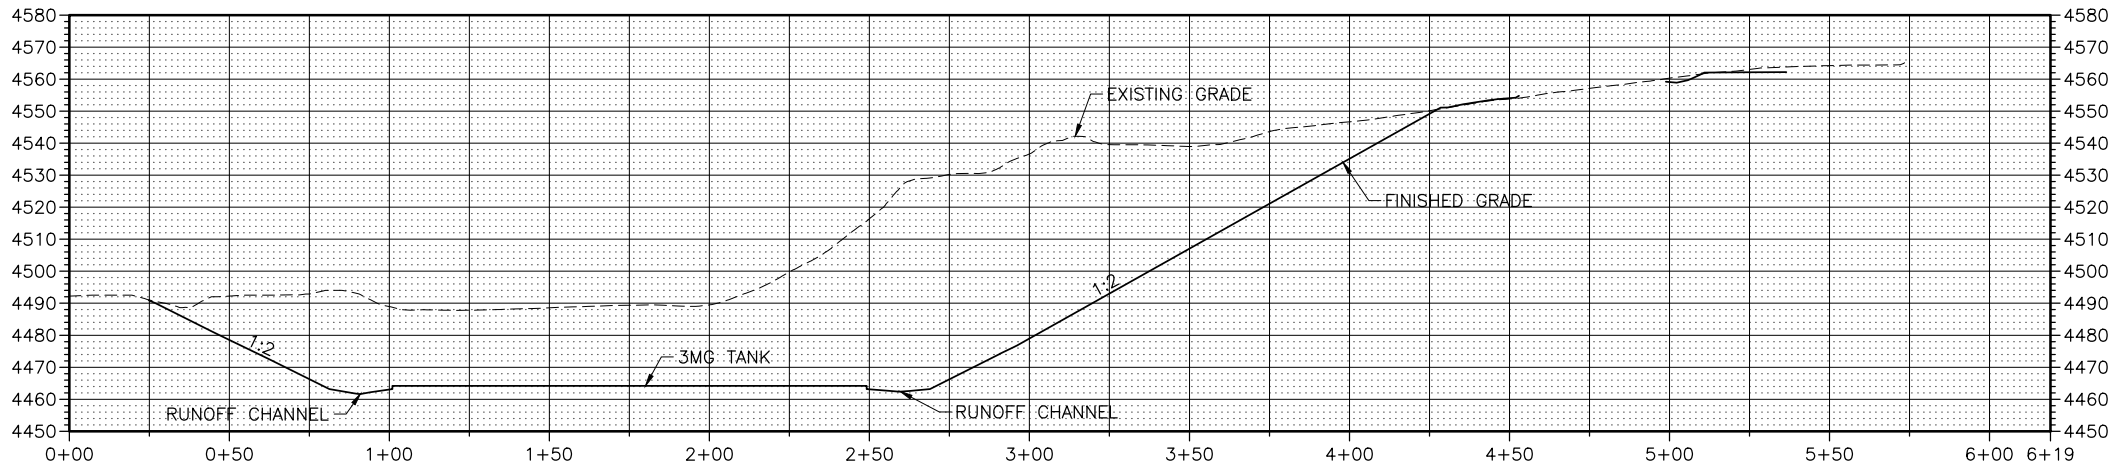

J-U-B ENGINEERS, INC.

J-U-B ENGINEERS, INC.  
466 North 900 West  
Kaysville, Utah 84037

Phone: 801.547.0393  
www.jub.com

PRELIMINARY  
PLANS

NOT FOR  
CONSTRUCTION

REUSE OF DRAWINGS  
JUB SHALL RETAIN ALL COMMON LAW, STATUTORY, COPYRIGHT AND OTHER RIGHTS IN ANY DRAWING OR DESIGN. NO PART OF ANY DRAWING OR DESIGN SHALL BE REUSED OR REPRODUCED IN ANY MANNER WITHOUT THE WRITTEN CONSENT OF JUB. ANY REUSE WITHOUT WRITTEN CONSENT BY JUB WILL BE AT CLIENT'S SOLE RISK AND WITHOUT LIABILITY OR LEGAL EXPOSURE TO JUB.



| REVISION |             | NO. | DESCRIPTION | BY | DATE |
|----------|-------------|-----|-------------|----|------|
| DATE     | DESCRIPTION |     |             |    |      |
|          |             |     |             |    |      |
|          |             |     |             |    |      |
HOT SPRINGS TANK  
BONA VISTA WATER IMPROVEMENT DISTRICT

TANK  
PLAN AND PROFILE  
EAST/WEST

FILE: 55-20-139\_201X  
JUB PROJ. #: 55-20-102  
DRAWN BY: DTJ  
DESIGN BY: GLS  
CHECKED BY: GLS  
AT FULL SIZE, IF NOT ONE  
INCH, SCALE ACCORDINGLY  
LAST UPDATED: 1/4/2022  
SHEET NUMBER:  
C-201

Plot Date: 1/4/2022 12:15 PM Plotted By: Daniel Johnson  
Date Created: 1/4/2022 JUB-CON-CENTRAL-CLIENT-BONA VISTA HOT SPRINGS TANKS IN DISTRICT SHEET 55-20-139-201X.DWG

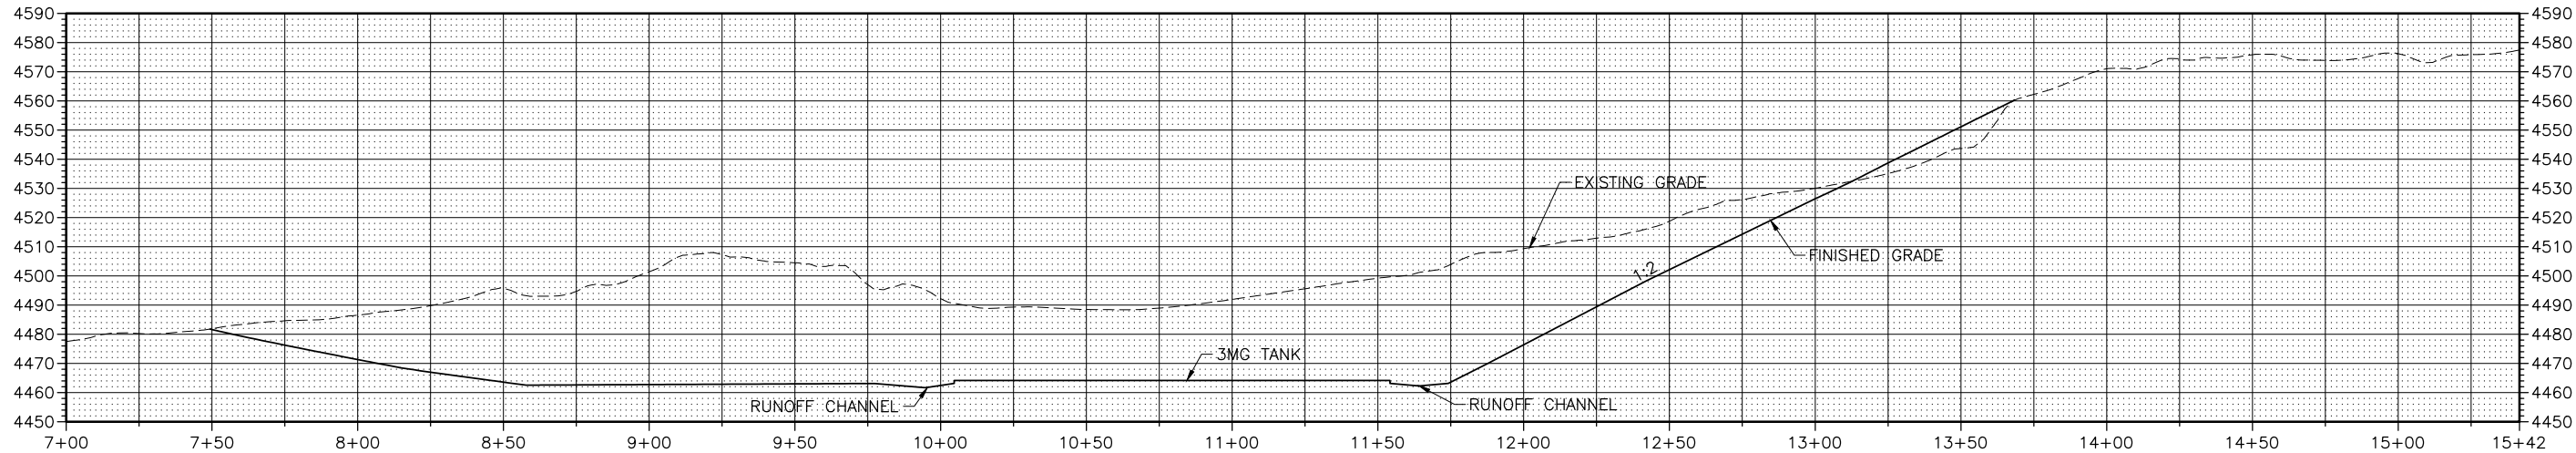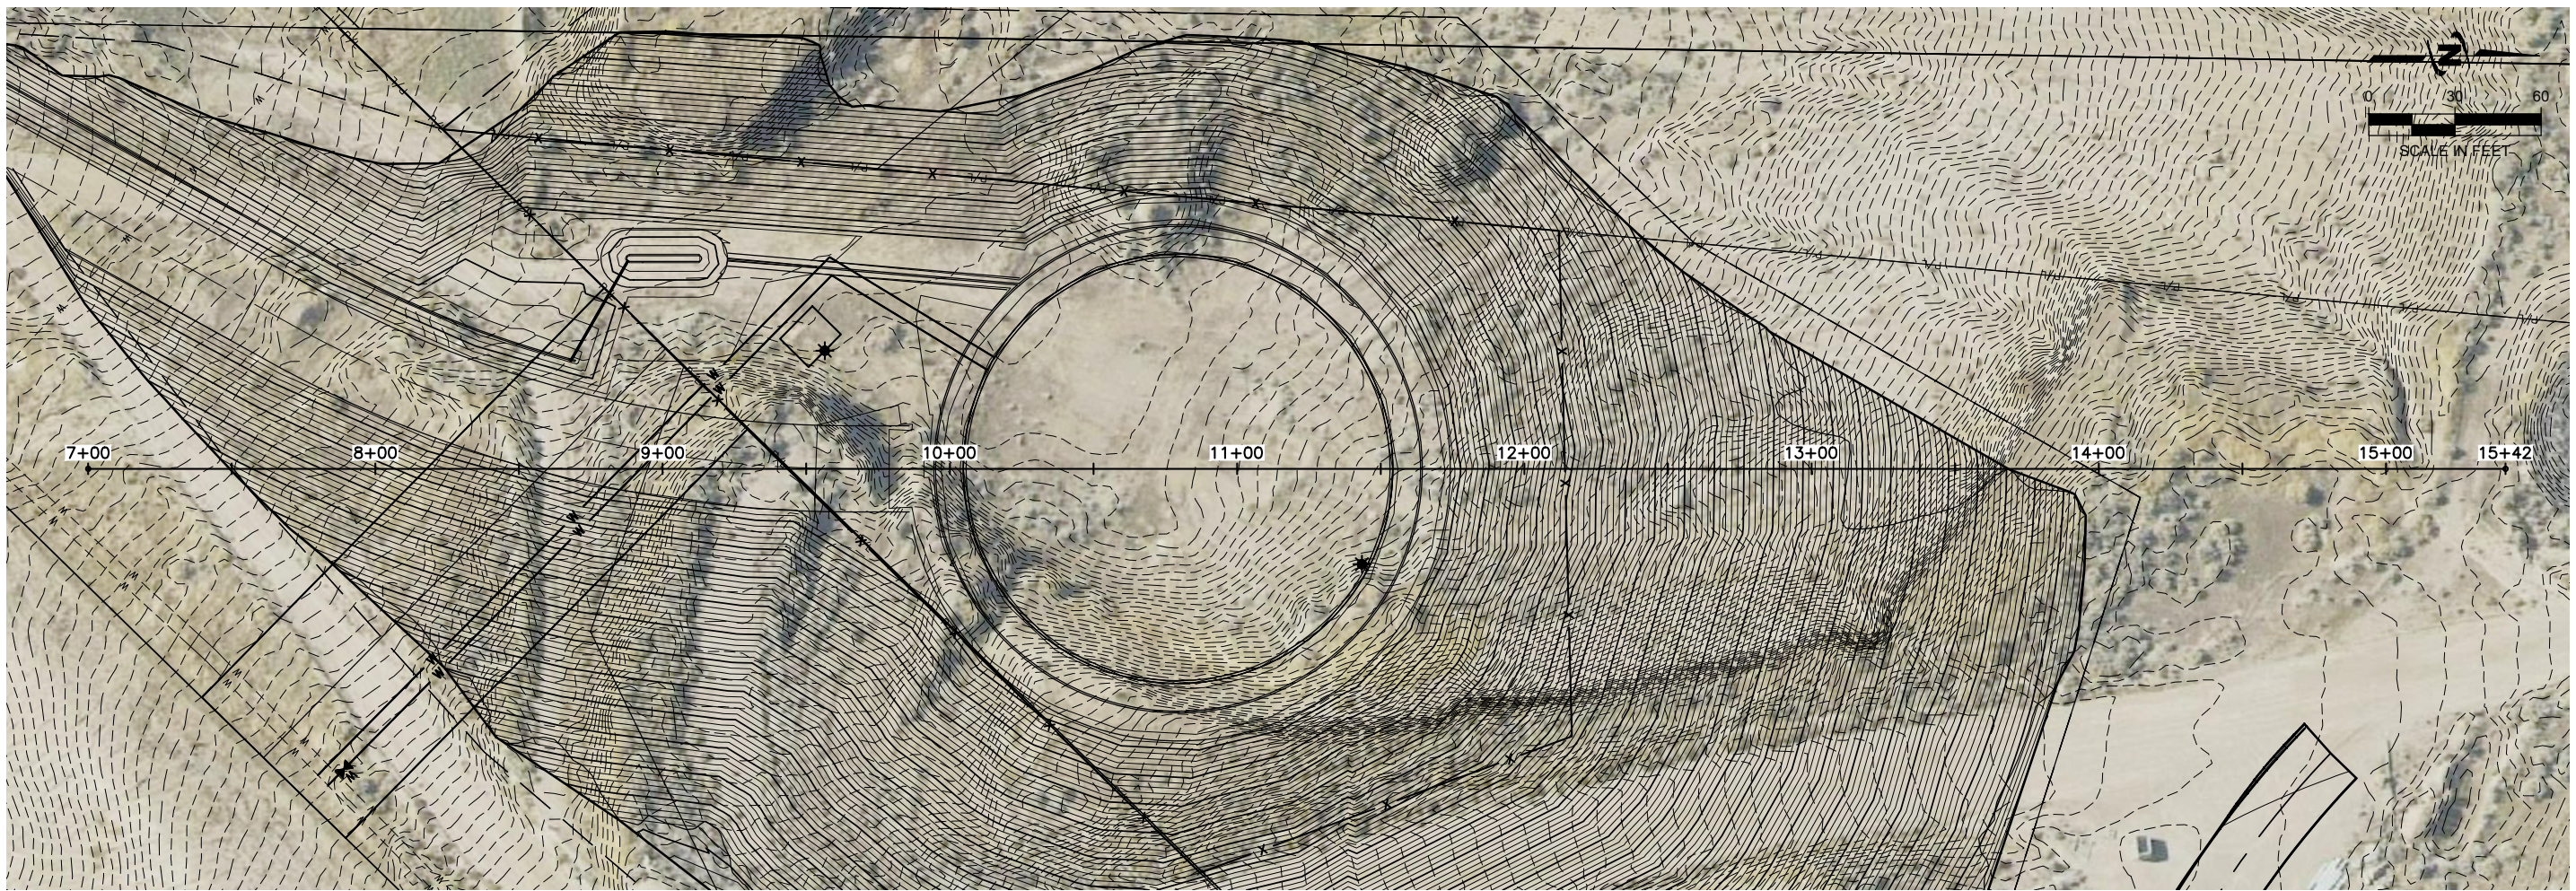



J-U-B ENGINEERS, INC.

J-U-B ENGINEERS, INC.  
466 North 900 West  
Kaysville, Utah 84037  
Phone: 801.547.0393  
www.jub.com

PRELIMINARY  
PLANS

NOT FOR  
CONSTRUCTION

REUSE OF DRAWINGS  
JUB SHALL RETAIN ALL COMMON LAW, STATUTORY, COPYRIGHT AND OTHER RIGHTS IN ANY DRAWING OR DESIGN. NO PART OF ANY DRAWING OR DESIGN SHALL BE REUSED WITHOUT JUB'S PRIOR WRITTEN CONSENT. ANY REUSE WITHOUT JUB'S PRIOR WRITTEN CONSENT SHALL BE AT THE USER'S SOLE RISK AND WITHOUT LIABILITY OR LEGAL EXPOSURE TO JUB.



| REVISION |  | NO. | DESCRIPTION | BY | DATE |
|----------|--|-----|-------------|----|------|
|          |  |     |             |    |      |
|          |  |     |             |    |      |
|          |  |     |             |    |      |
|          |  |     |             |    |      |

HOT SPRINGS TANK  
BONA VISTA WATER IMPROVEMENT DISTRICT

TANK  
PLAN AND PROFILE  
NORTH/SOUTH

FILE: 55-20-139\_201X  
JUB PROJ. #: 55-20-102  
DRAWN BY: DTJ  
DESIGN BY: GLS  
CHECKED BY: GLS  
AT FULL SIZE, IF NOT ONE  
INCH, SCALE ACCORDINGLY  
LAST UPDATED: 1/4/2022  
SHEET NUMBER:  
**C-202**

Plot Date: 1/4/2022 12:16 PM Plotted By: Daniel Johnson  
Date Created: 1/4/2022 JUB-CON-CENTRAL-CLIENTS\UT-BONA VISTA\HOTSPRINGS\TANK\EXISTING\ENR\CAD\SHET155-20-139-201X.DWG

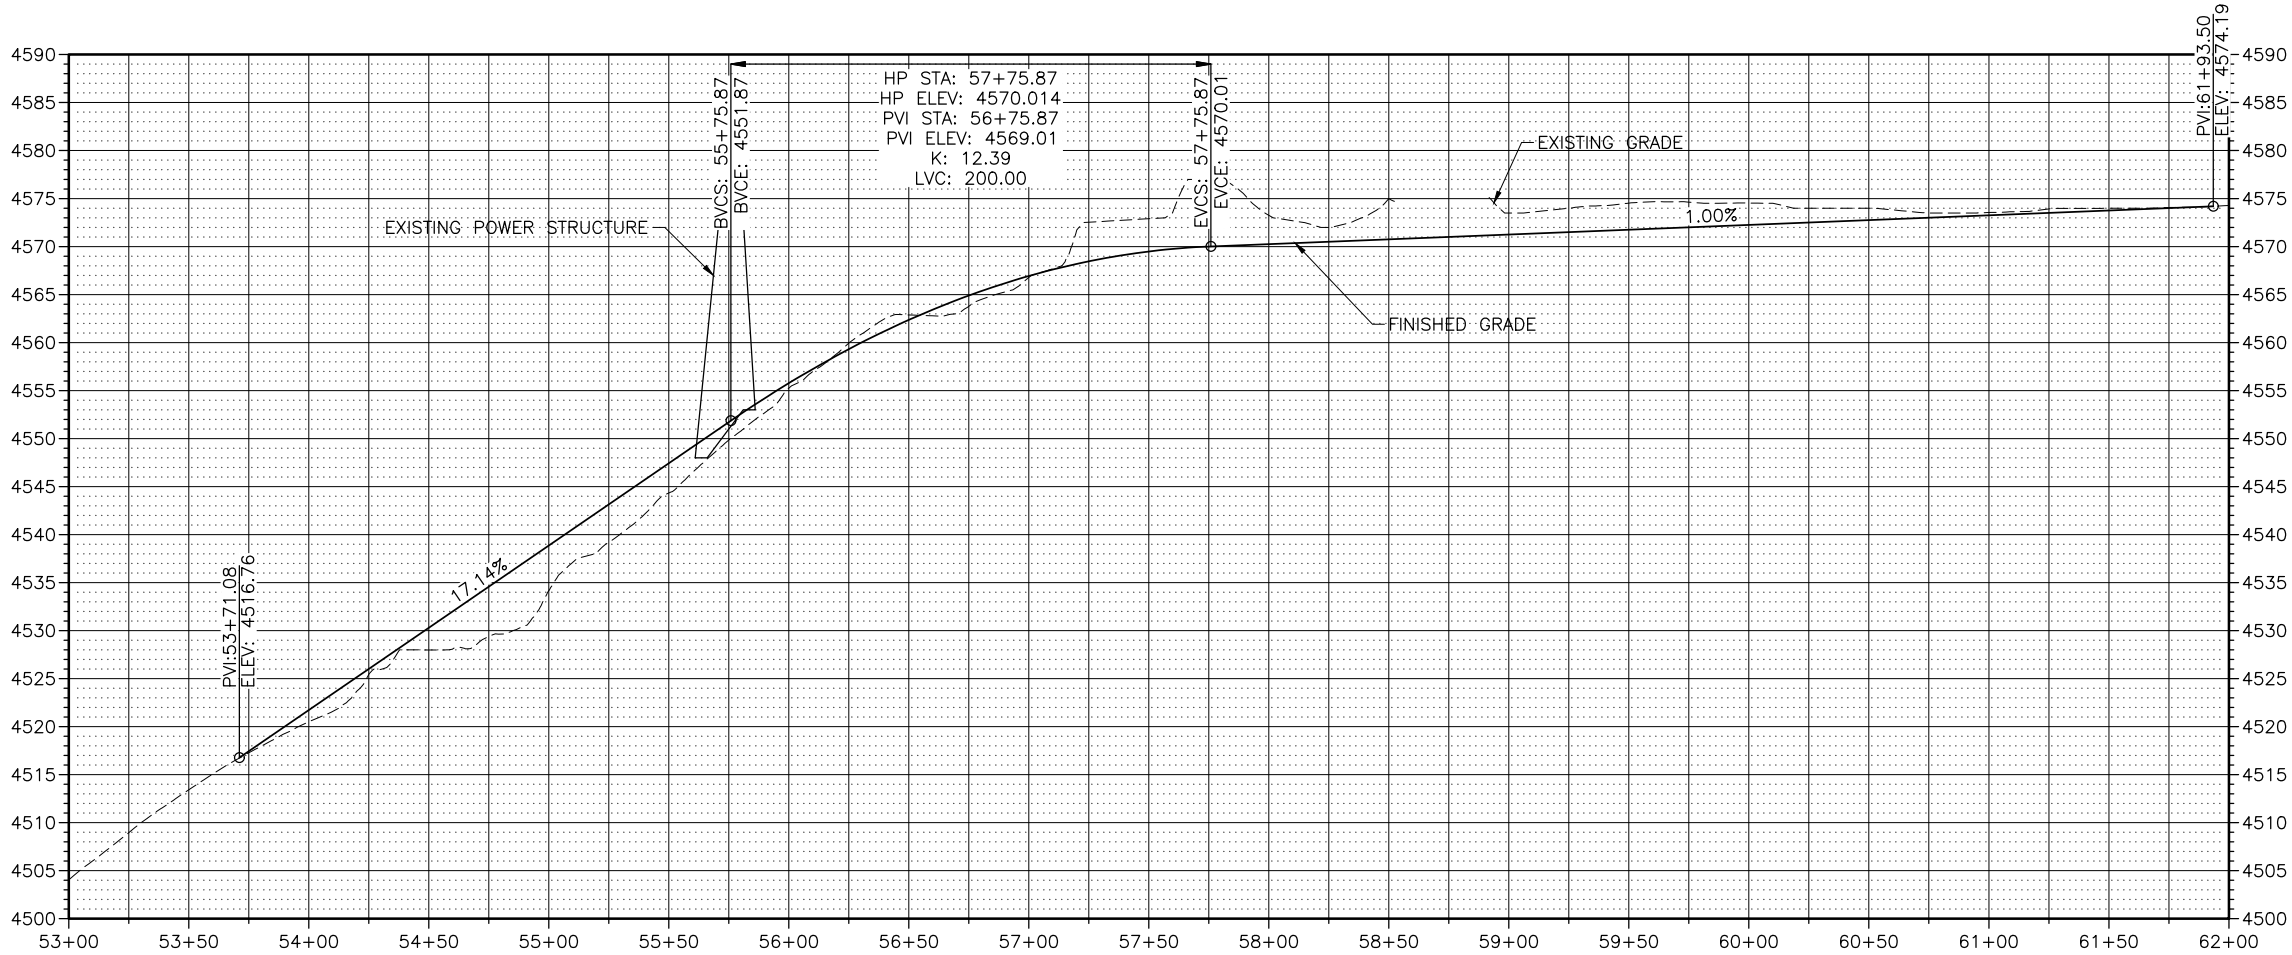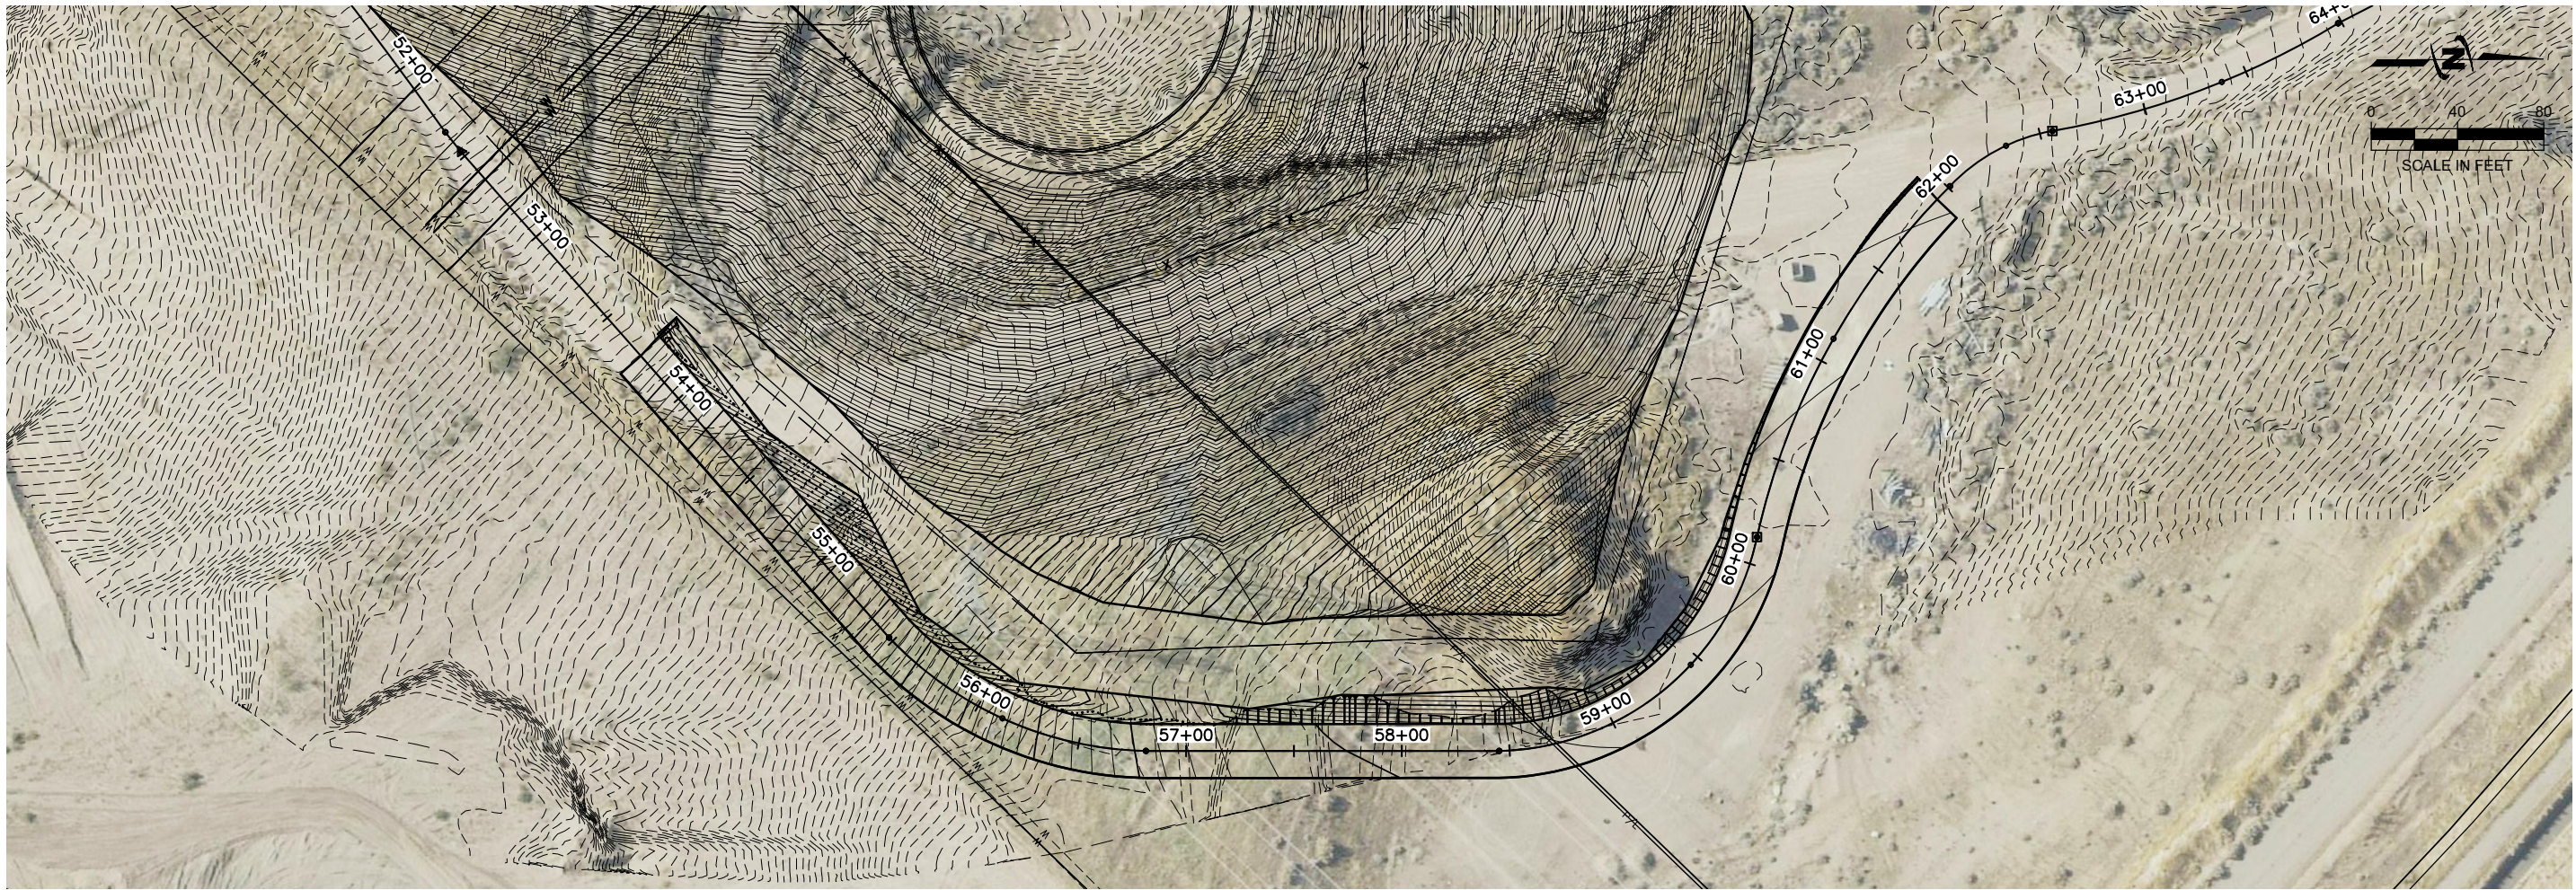



J-U-B ENGINEERS, INC.  
466 North 900 West  
Kaysville, Utah 84037  
Phone: 801.547.0393  
www.jub.com

PRELIMINARY  
PLANS

NOT FOR  
CONSTRUCTION

REUSE OF DRAWINGS  
JUB SHALL RETAIN ALL COMMON LAW, STATUTORY, COPYRIGHT AND OTHER RIGHTS IN THIS DRAWING. NO PART OF THIS DRAWING SHALL BE REUSED WITHOUT WRITTEN CONSENT BY JUB. ANY REUSE WITHOUT WRITTEN CONSENT BY JUB WILL BE AT CLIENT'S SOLE RISK AND WITHOUT LIABILITY OR LEGAL EXPOSURE TO JUB.

| REVISION |  | NO. | DESCRIPTION | BY | DATE |
|----------|--|-----|-------------|----|------|
|          |  |     |             |    |      |
|          |  |     |             |    |      |
|          |  |     |             |    |      |
|          |  |     |             |    |      |

HOT SPRINGS TANK  
BONA VISTA WATER IMPROVEMENT DISTRICT


ROAD  
PLAN AND PROFILE

FILE: 55-20-139\_201X  
JUB PROJ. #: 55-20-102  
DRAWN BY: DTJ  
DESIGN BY: GLS  
CHECKED BY: GLS  
AT FULL SIZE, IF NOT ONE  
INCH, SCALE ACCORDINGLY  
LAST UPDATED: 1/4/2022

SHEET NUMBER:

C-203

Plot Date: 1/4/2022 12:16 PM Plotted By: Daniel Johnson  
Date Created: 1/4/2022 JUB-CON-CENTRAL-CLIENTS-UT-BONA-VISTA-HOT-SPRINGS-TANK-IMPROVEMENT-DISTRICT-S55-20-139-201X.DWG

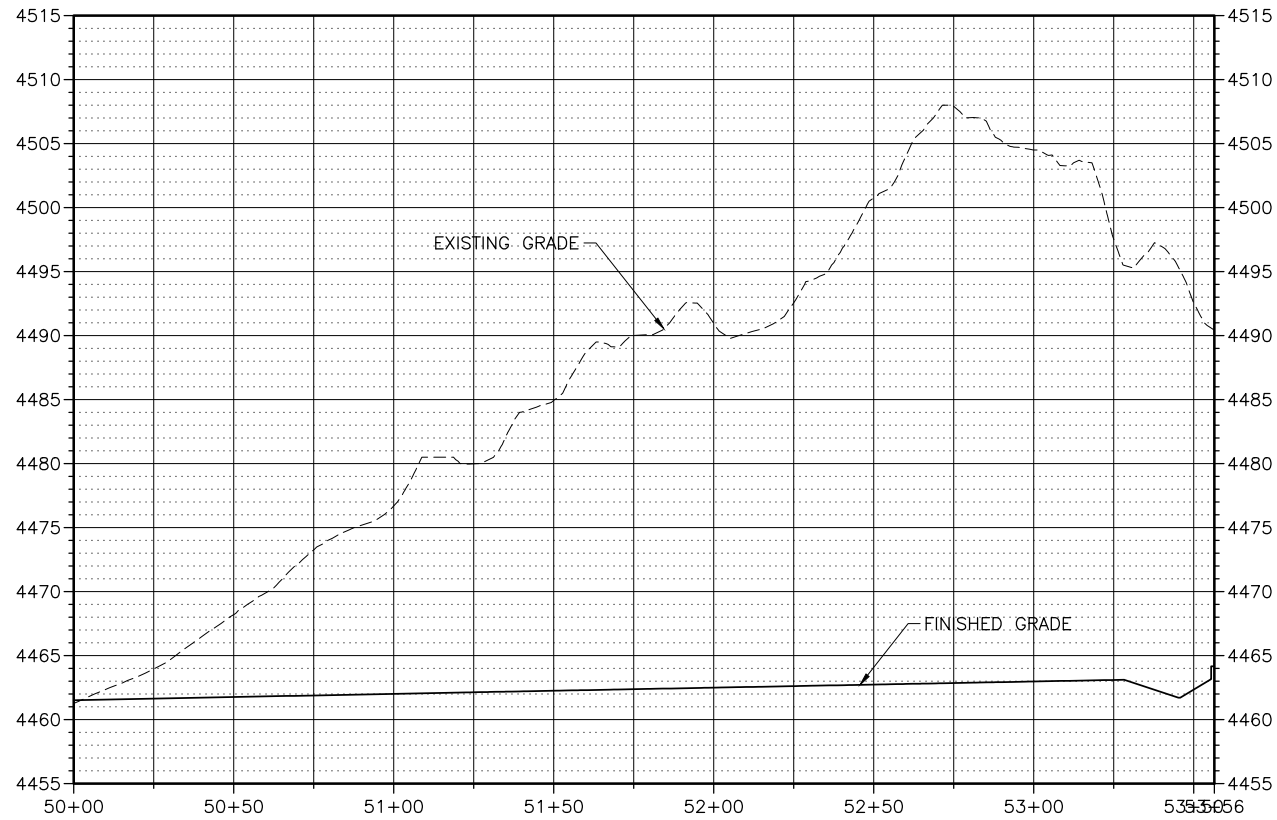

J-U-B ENGINEERS, INC.

J-U-B ENGINEERS, INC.  
466 North 900 West  
Kaysville, Utah 84037

Phone: 801.547.0393  
www.jub.com

PRELIMINARY  
PLANS

NOT FOR  
CONSTRUCTION

REUSE OF DRAWINGS  
JUB SHALL RETAIN ALL COMMON LAW, STATUTORY, COPYRIGHT AND OTHER RIGHTS IN ANY DRAWING OR DESIGN. NO PART OF ANY DRAWING OR DESIGN SHALL BE REUSED WITHOUT JUB'S PRIOR WRITTEN CONSENT. ANY REUSE WITHOUT WRITTEN CONSENT BY JUB WILL BE AT CLIENT'S SOLE RISK AND WITHOUT LIABILITY OR LEGAL EXPOSURE TO JUB.

| REVISION |             | NO. | DESCRIPTION | BY | DATE |
|----------|-------------|-----|-------------|----|------|
| DATE     | DESCRIPTION |     |             |    |      |
|          |             |     |             |    |      |
|          |             |     |             |    |      |
|          |             |     |             |    |      |
|          |             |     |             |    |      |


HOT SPRINGS TANK  
BONA VISTA WATER IMPROVEMENT DISTRICT

ACCESS ROAD  
PLAN AND PROFILE

FILE: 55-20-139\_201X  
JUB PROJ. #: 55-20-102  
DRAWN BY: DTJ  
DESIGN BY: GLS  
CHECKED BY: GLS  
AT FULL SIZE, IF NOT ONE  
INCH, SCALE ACCORDINGLY  
LAST UPDATED: 1/4/2022  
SHEET NUMBER:

C-204

Plot Date: 1/4/2022 12:16 PM Plotted By: Daniel Johnson  
Date Created: 11/2/2021 JUB-CON-CENTRAL CLIENTS UT BONA VISTA HOT SPRINGS TANKS INSTRUCTIONS M-101X.DWG

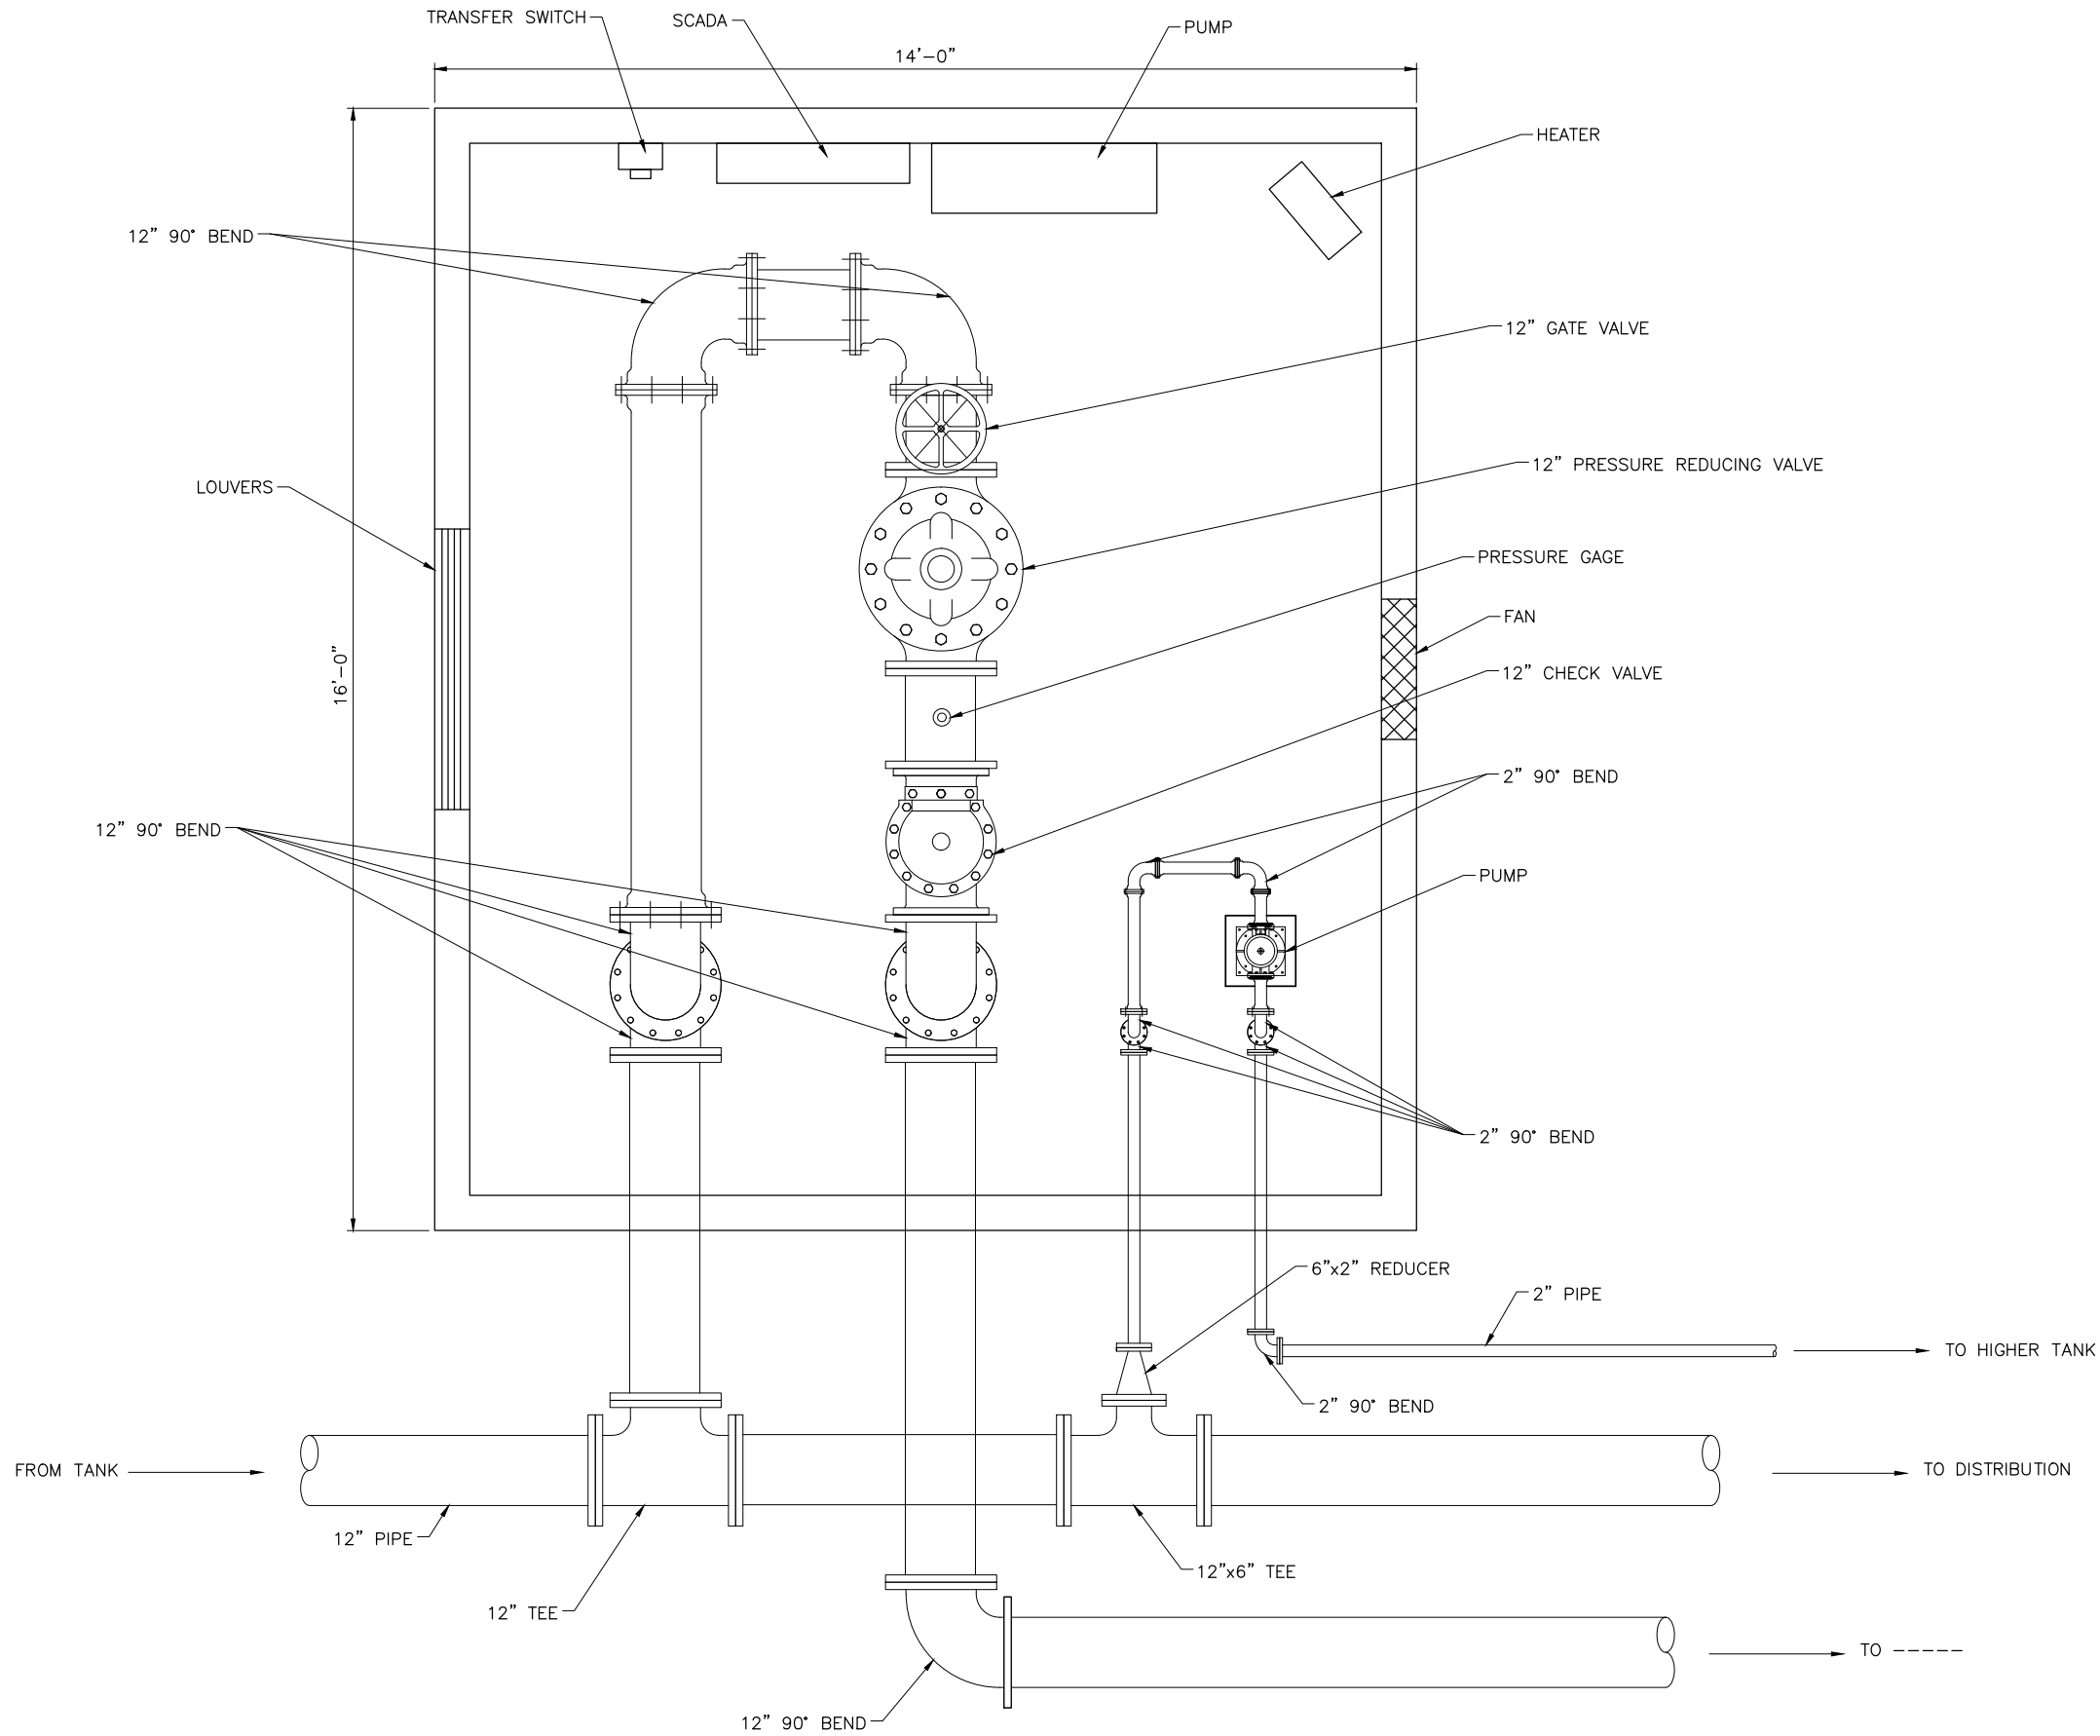

J-U-B ENGINEERS, INC.

J-U-B ENGINEERS, INC.  
466 North 900 West  
Kaysville, Utah 84037

Phone: 801.547.0393  
www.jub.com

PRELIMINARY  
PLANS

NOT FOR  
CONSTRUCTION

REUSE OF DRAWINGS  
JUB SHALL RETAIN ALL COMMON LAW, STATUTORY, COPYRIGHT AND OTHER RIGHTS IN ANY DRAWING OR DESIGN. NO PART OF ANY DRAWING OR DESIGN SHALL BE REUSED WITHOUT JUB'S PRIOR WRITTEN CONSENT. ANY REUSE WITHOUT WRITTEN CONSENT BY JUB WILL BE AT CLIENT'S SOLE RISK AND WITHOUT LIABILITY OR LEGAL EXPOSURE TO JUB.

| REVISION |  | NO. | DESCRIPTION | BY | DATE |
|----------|--|-----|-------------|----|------|
|          |  |     |             |    |      |
|          |  |     |             |    |      |
HOT SPRINGS TANK  
BONA VISTA WATER IMPROVEMENT DISTRICT

PUMP HOUSE

FILE: 55-20-139\_M-101X  
JUB PROJ. #: 55-20-102  
DRAWN BY: DTJ  
DESIGN BY: GLS  
CHECKED BY: GLS  
AT FULL SIZE, IF NOT ONE  
INCH, SCALE ACCORDINGLY  
LAST UPDATED: 11/2/2021  
SHEET NUMBER:  
**M-101**