


REUSE OF DRAWINGS
 JUB SHALL RETAIN ALL COMMON LAW, STATUTORY, COPYRIGHT, AND OTHER RIGHTS IN THIS DRAWING. NO PART OF THIS DRAWING SHALL BE REUSED OR REPRODUCED IN ANY MANNER WITHOUT THE WRITTEN CONSENT OF JUB. ANY REUSE WITHOUT WRITTEN CONSENT BY JUB WILL BE AT CLIENT'S SOLE RISK AND WITHOUT LIABILITY OR LEGAL EXPOSURE TO JUB.

NO.	REVISION	DESCRIPTION	BY	DATE


HOT SPRINGS TANK
 BONA VISTA WATER IMPROVEMENT DISTRICT
 TYPICAL PUMP HOUSE ELEVATIONS

FILE: 55-20-139_S-101X
 JUB PROJ. #: 55-20-139
 DRAWN BY: BS/ELC
 DESIGN BY: ELC
 CHECKED BY: AWB
 AT FULL SIZE, IF NOT ONE INCH SCALE ACCORDINGLY
 LAST UPDATED: 1/25/2022
 SHEET NUMBER:
S-801

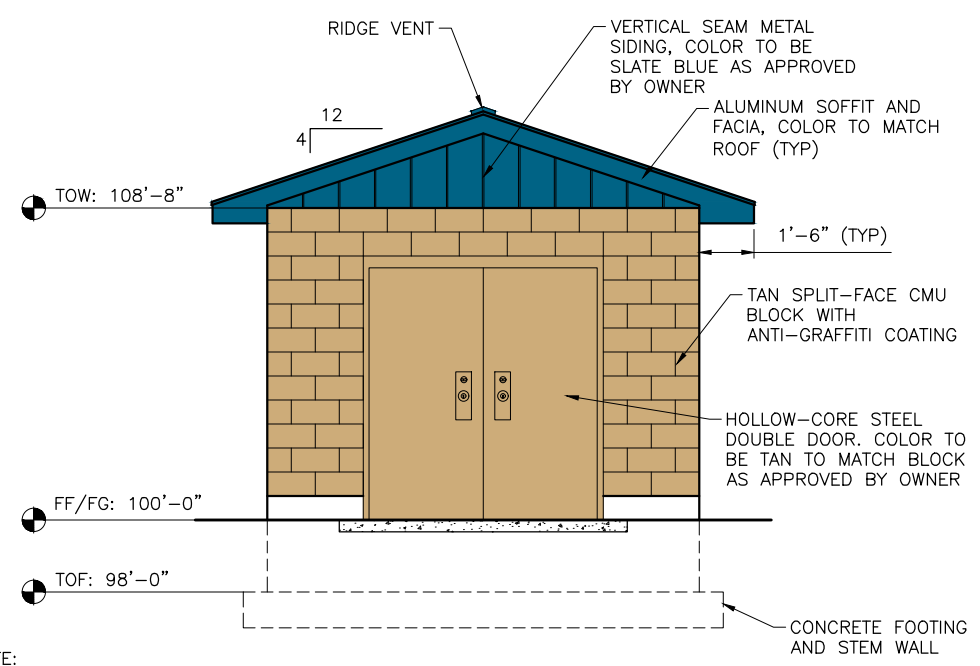

NOTE:
 FRONT ELEVATION SHOWN.
 BACK ELEVATION SIMILAR.

B1 PUMP HOUSE FRONT ELEVATION
 SCALE: NOT TO SCALE

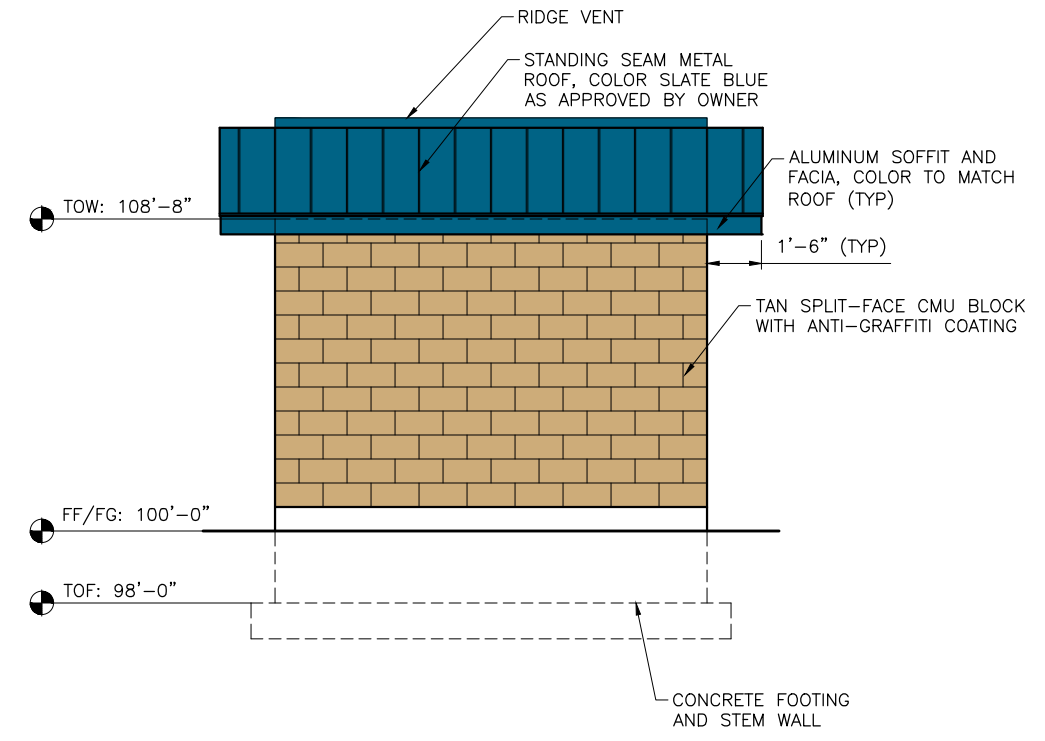

B2 PUMP HOUSE SIDE ELEVATION
 SCALE: NOT TO SCALE