



BUILDING 6 EAST ELEVATION

SCALE: 1" = 10'

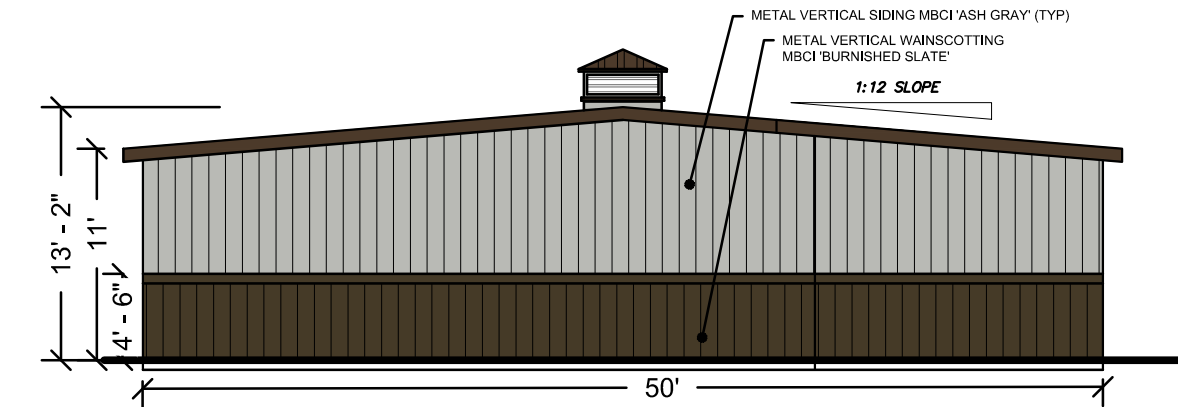


BUILDING 6 NORTH & SOUTH ELEVATION

SCALE: 1" = 10'

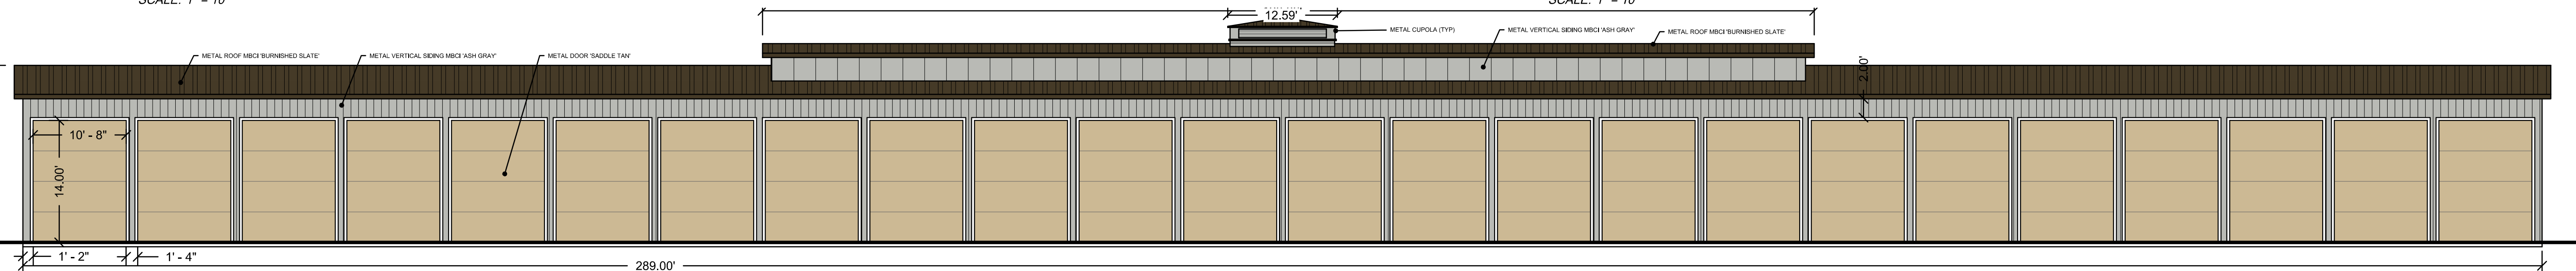

BUILDING 7 EAST & WEST ELEVATION

SCALE: 1" = 10'

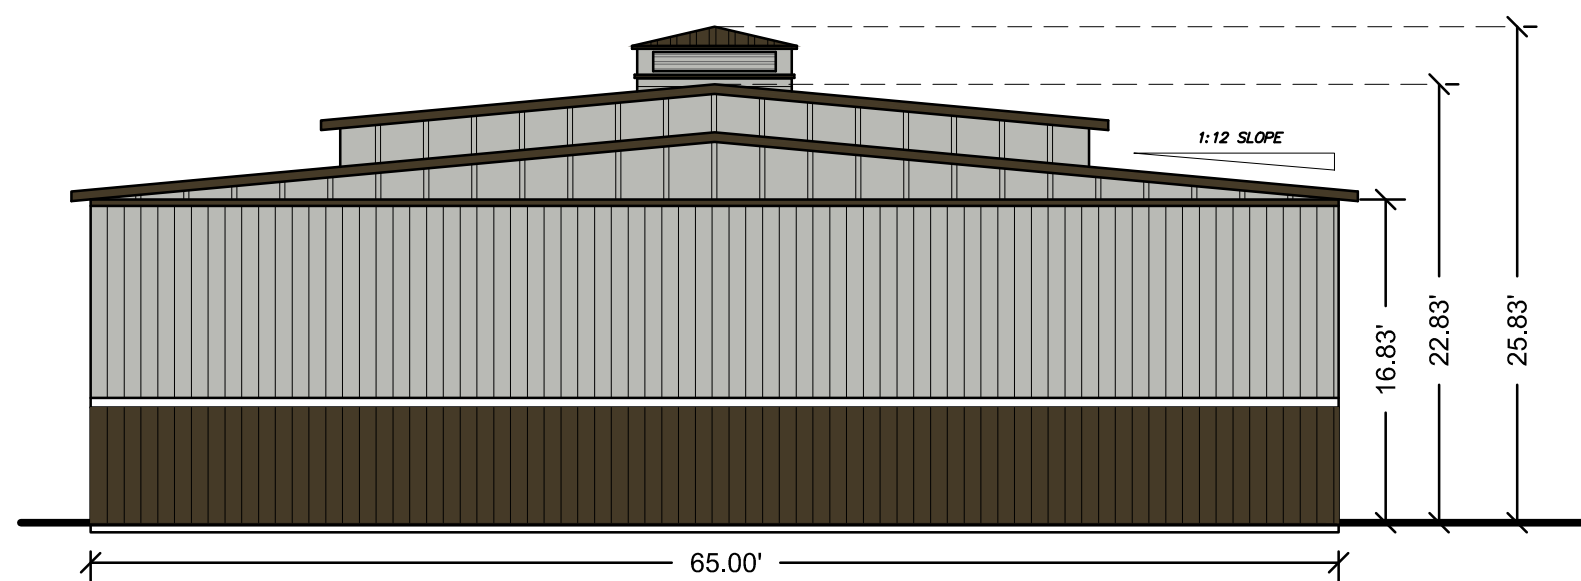

BUILDING 7 NORTH & SOUTH ELEVATION

SCALE: 1" = 10'

DESCRIPTION:

NO. DATE:

SHEET DESCRIPTION:

BUILDING ELEVATIONS

EDEN STORAGE UNITS
 4708 E 2650 N
 EDEN, UTAH



Cache Landmark
 Engineers
 Surveyors
 Planners

95 Golf Course Rd.
 Suite 101
 Logan, UT 84321
 435.713.0099

DATE: 30 DECEMBER 2021

SCALE: NA

DESIGN BY: J. MAUGHAN

CHECKED BY: L. ANDERSON

APPROVED BY: L. ANDERSON

PROJECT NUMBER: 21051ALN