


DOUGLAS & CAROLYN HANSEN
TAX ID NO. 15-025-0010
9.50 ACRES

KAREN & BILL EWELL
TAX ID NO. 15-025-0009
3.00 ACRES

LANCE P. KELSON LIVING TRUST

300 NORTH STREET

5500 WEST STREET

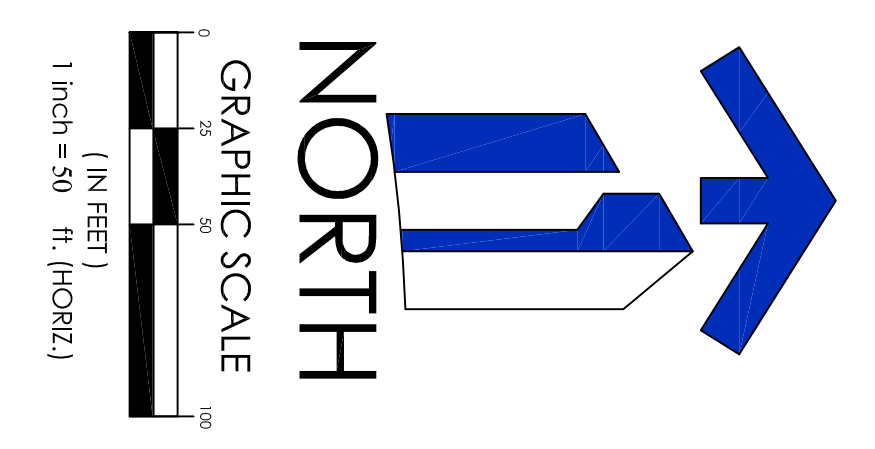

GENERAL NOTES:
1. CURB GUTTER, SIDEWALK ASPHALT TO BE DEFERRED.

ANGIE'S ACRES

WEBER COUNTY, UTAH
SITE PLAN



REVISION BLOCK		
#	DATE	DESCRIPTION
1		
2		
3		
4		
5		
6		

SITE PLAN

Scale: 1"=50' Drawn: GBD
Date: 11/02/20 Job #: 190-#
Sheet: C01