



BUILDING 1 WEST ELEVATION

SCALE: 1" = 10'

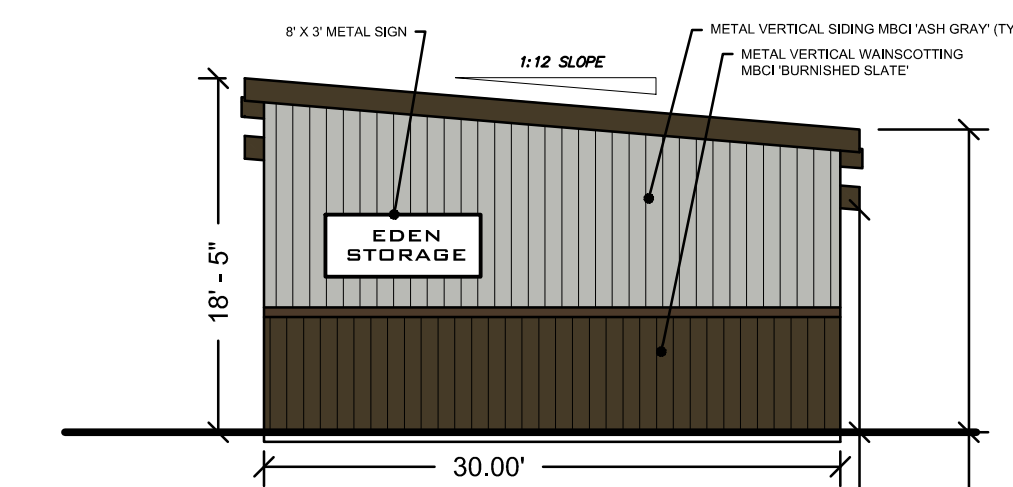


BUILDING 1 SOUTH ELEVATION

SCALE: 1" = 10'

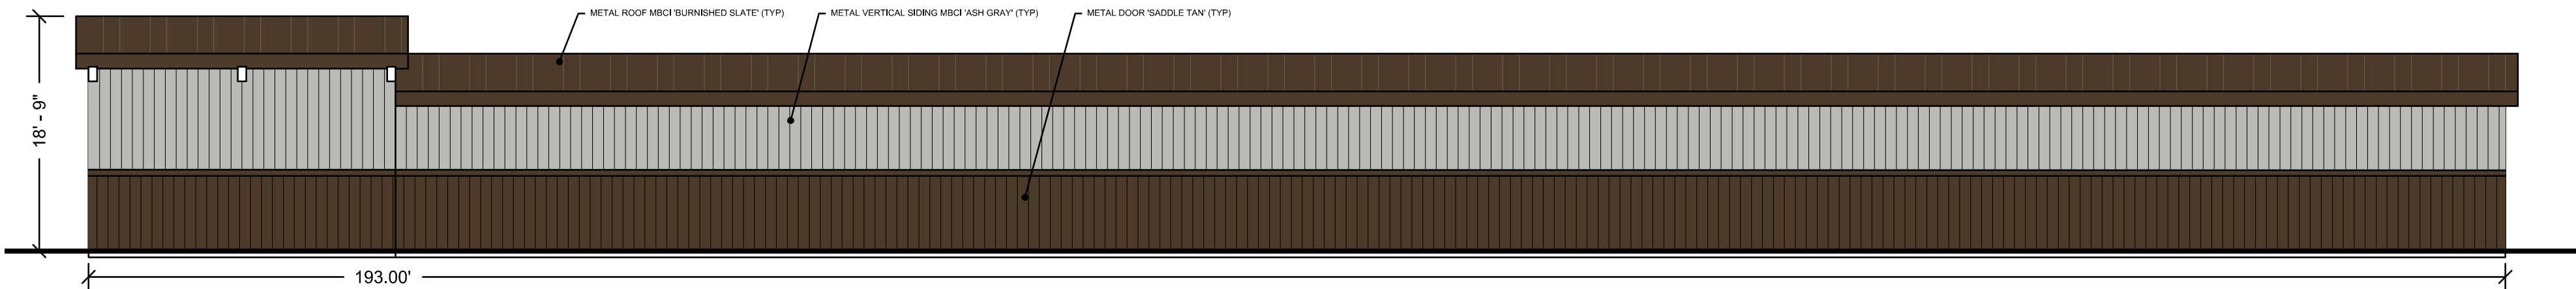


BUILDING 1 EAST ELEVATION

SCALE: 1" = 10'

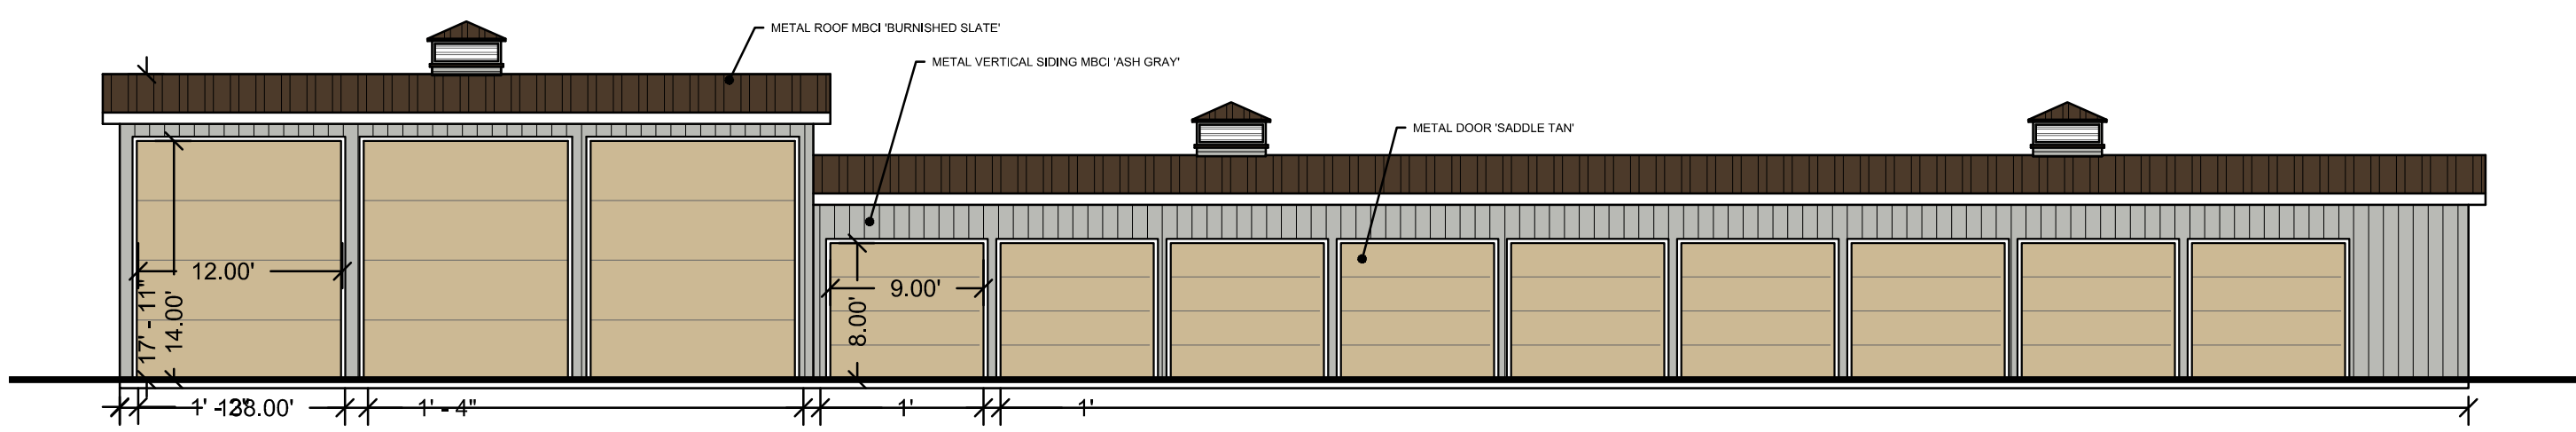


BUILDING 2 NORTH ELEVATION

SCALE: 1" = 10'

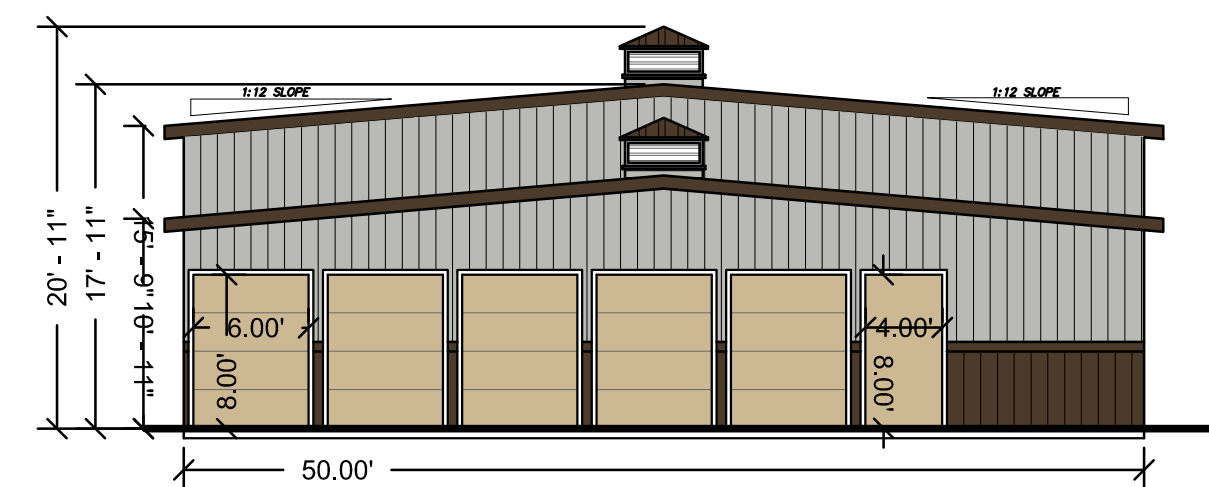


BUILDING 2 WEST ELEVATION

SCALE: 1" = 10'

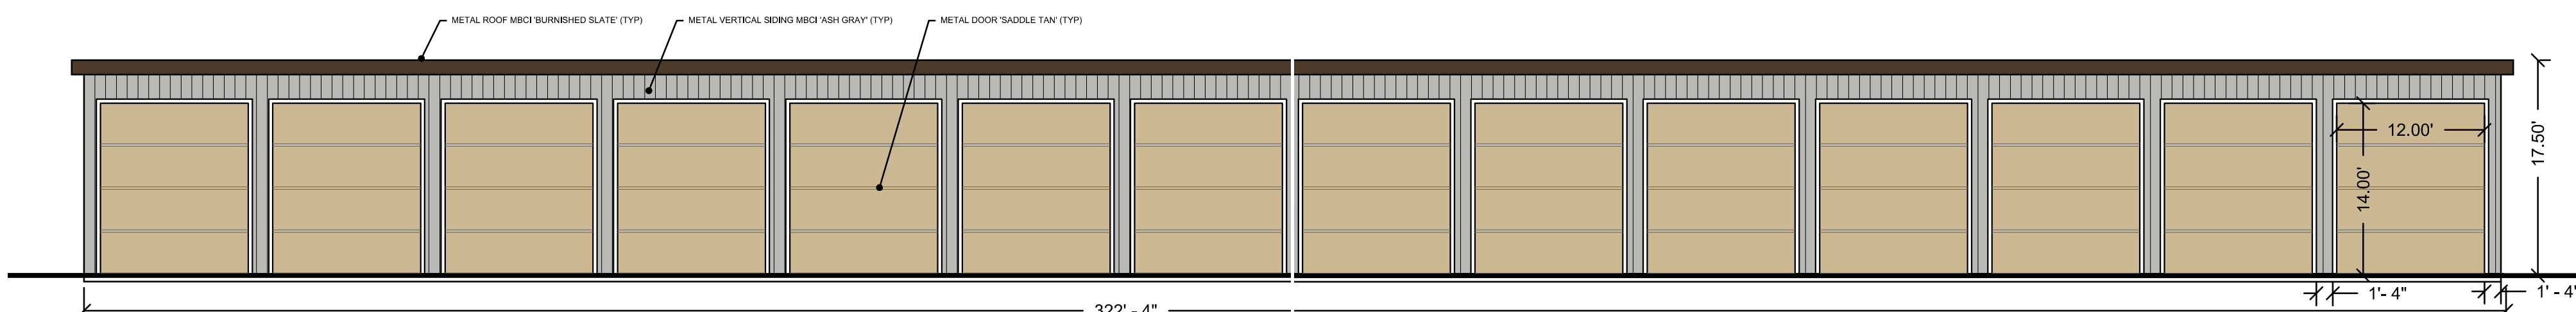


BUILDING 3 WEST ELEVATION

SCALE: 1" = 10'

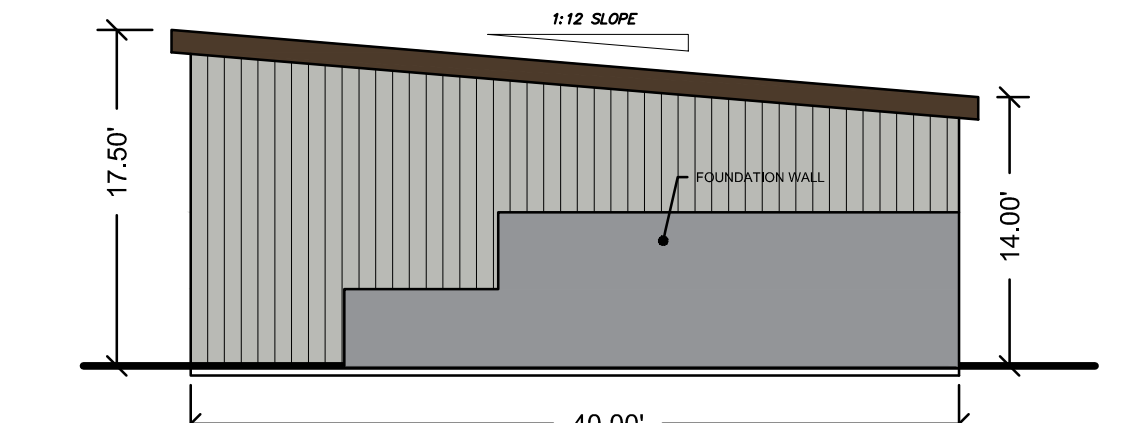


BUILDING 3 NORTH & SOUTH ELEVATION

SCALE: 1" = 10'

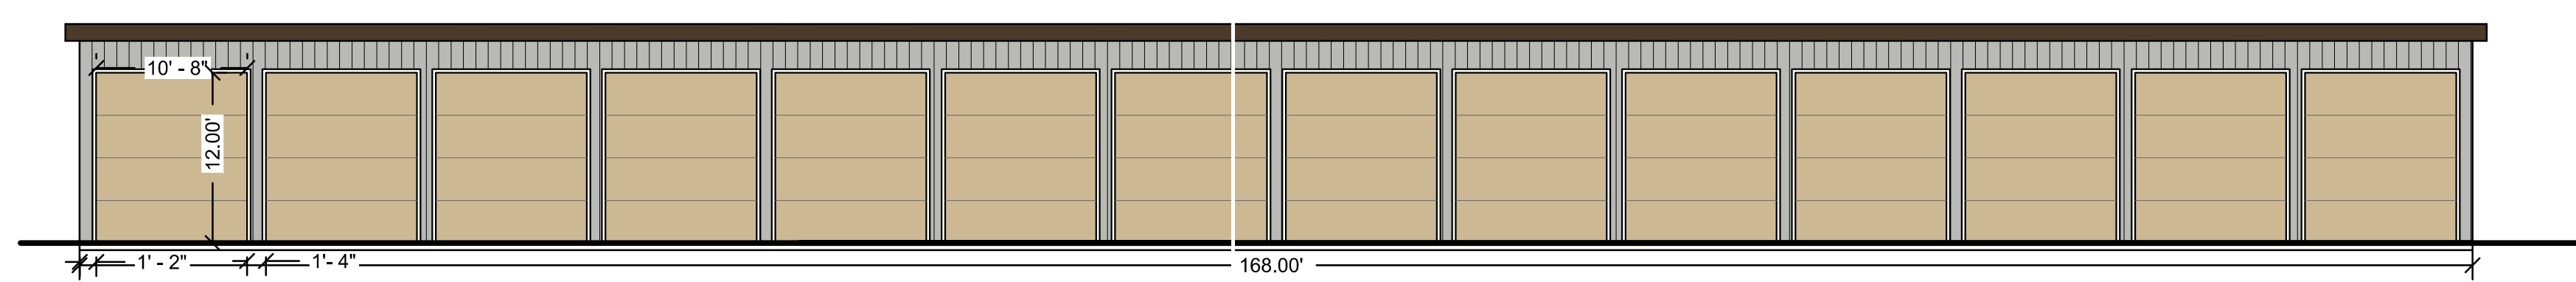


BUILDING 4 SOUTH ELEVATION

SCALE: 1" = 10'

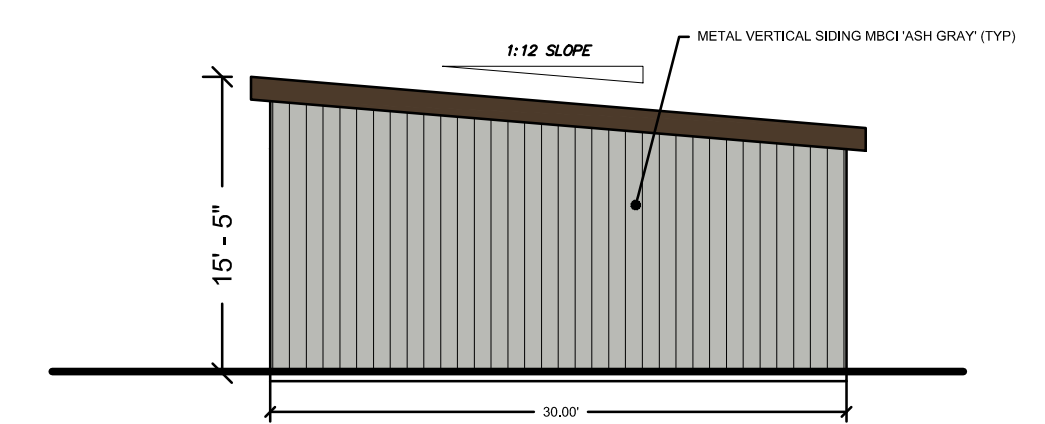


BUILDING 4 EAST & WEST ELEVATION

SCALE: 1" = 10'

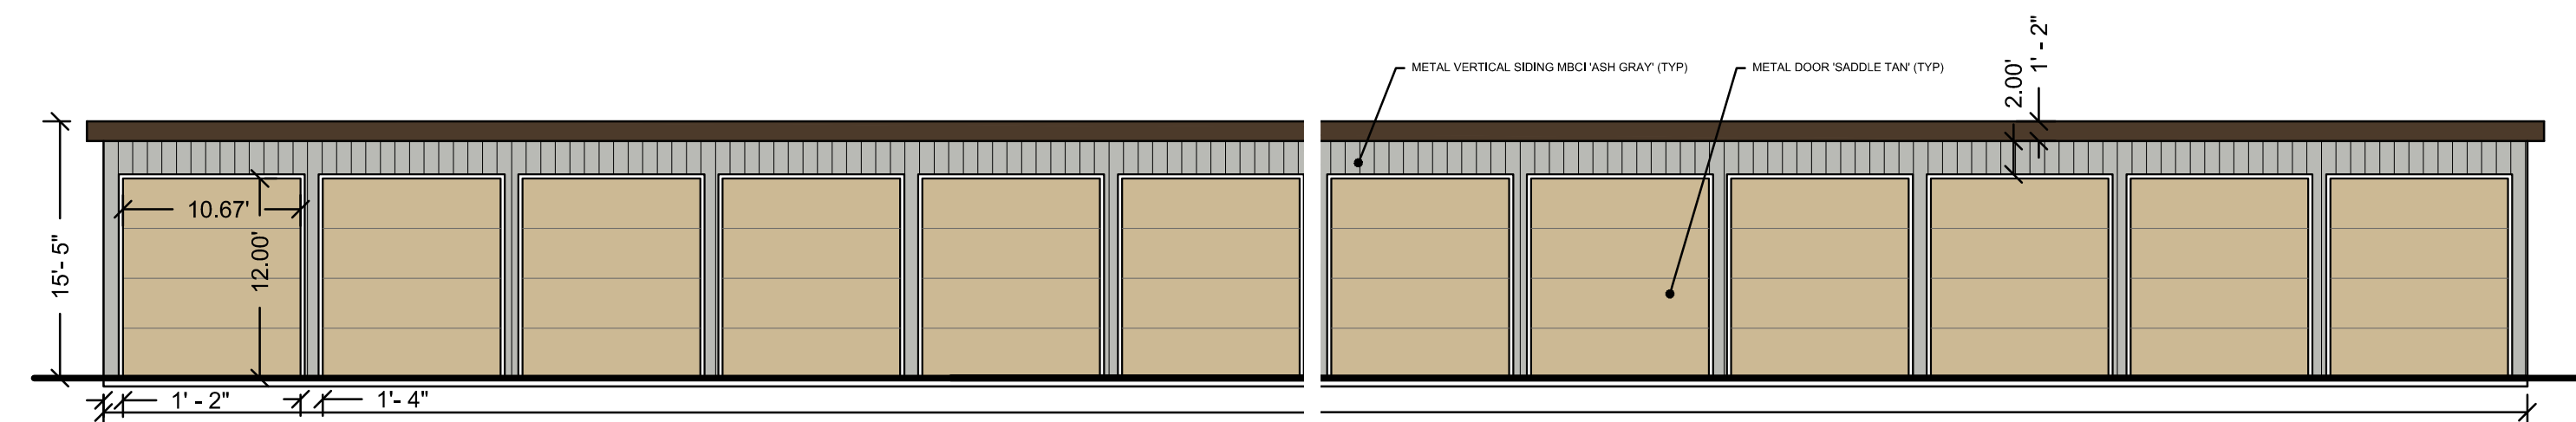

BUILDING 5 EAST ELEVATION


SCALE: 1" = 10'

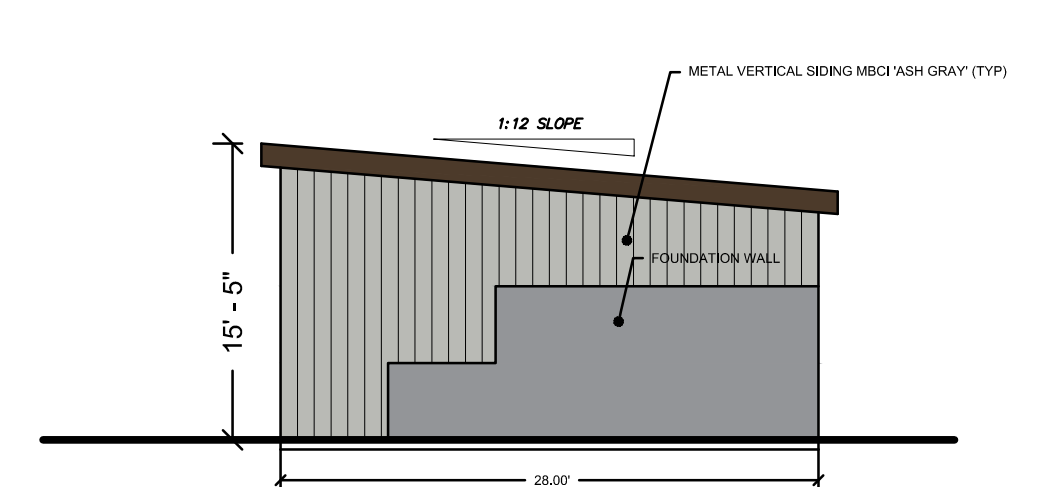

BUILDING 5 NORTH & SOUTH ELEVATION

SCALE: 1" = 10'

NO.	DATE	DESCRIPTION

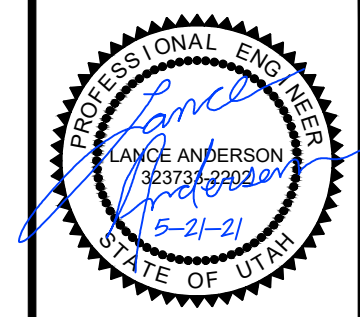


BUILDING ELEVATIONS

EDEN STORAGE UNITS
4708 E 2650 N
EDEN, UTAH




Cache Landmark
Engineers
Surveyors
Planners
95 Golf Course Rd.
Suite 101
Logan, UT 84321
435.713.0099

DATE: 30 DECEMBER 2021
SCALE: 1" = 30'
DESIGN BY: J. MAUGHAN
CHECKED BY: L. ANDERSON
APPROVED BY: L. ANDERSON
PROJECT NUMBER: 21051ALN

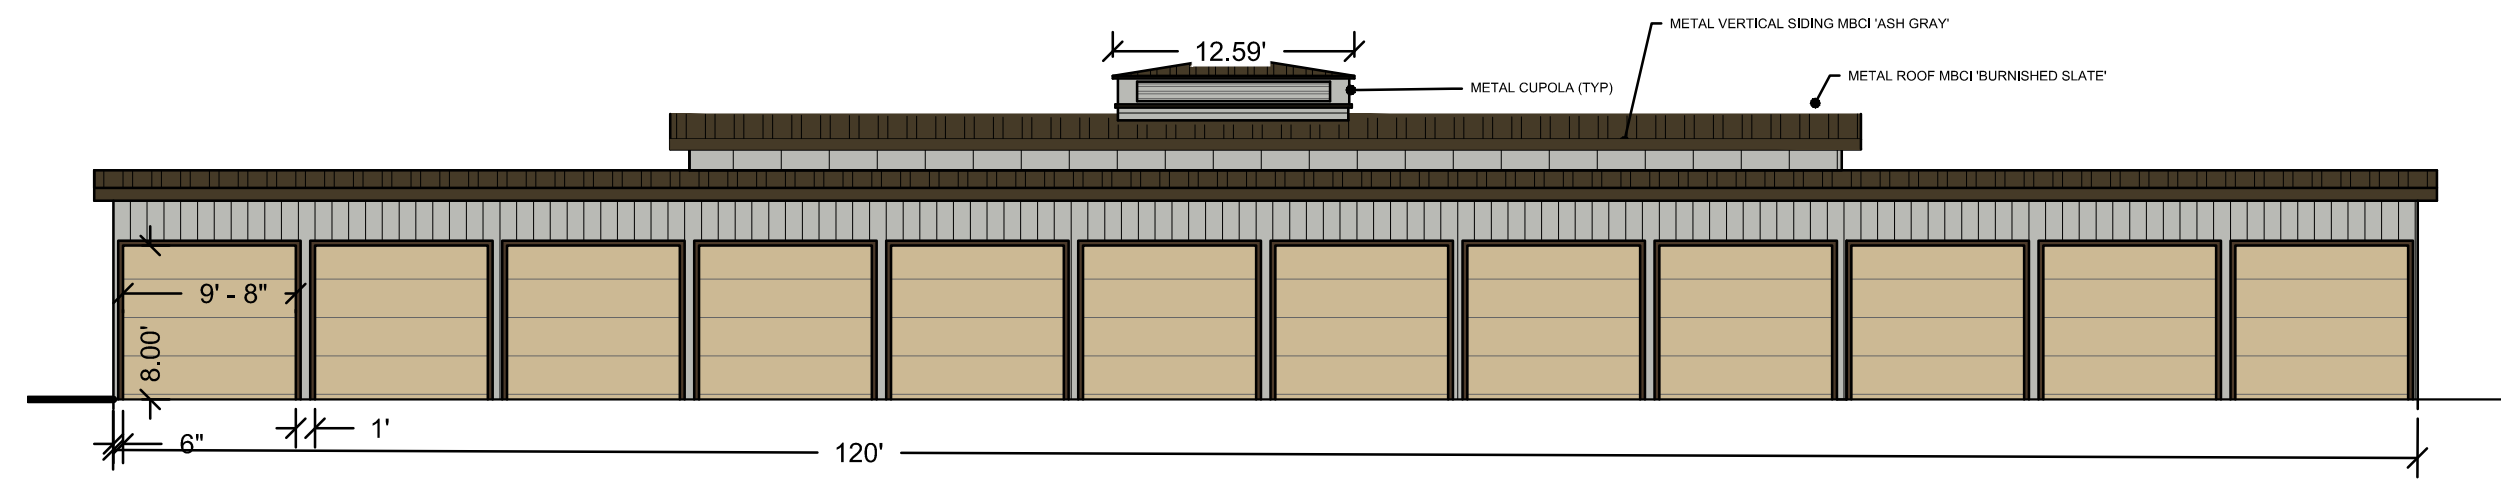


BUILDING 6 EAST ELEVATION

SCALE: 1" = 10'

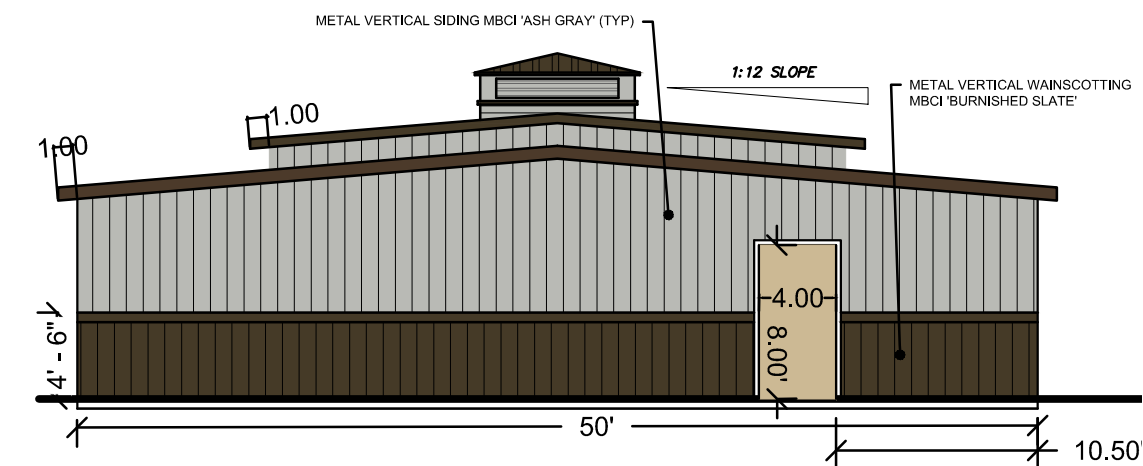


BUILDING 6 NORTH ELEVATION

SCALE: 1" = 10'

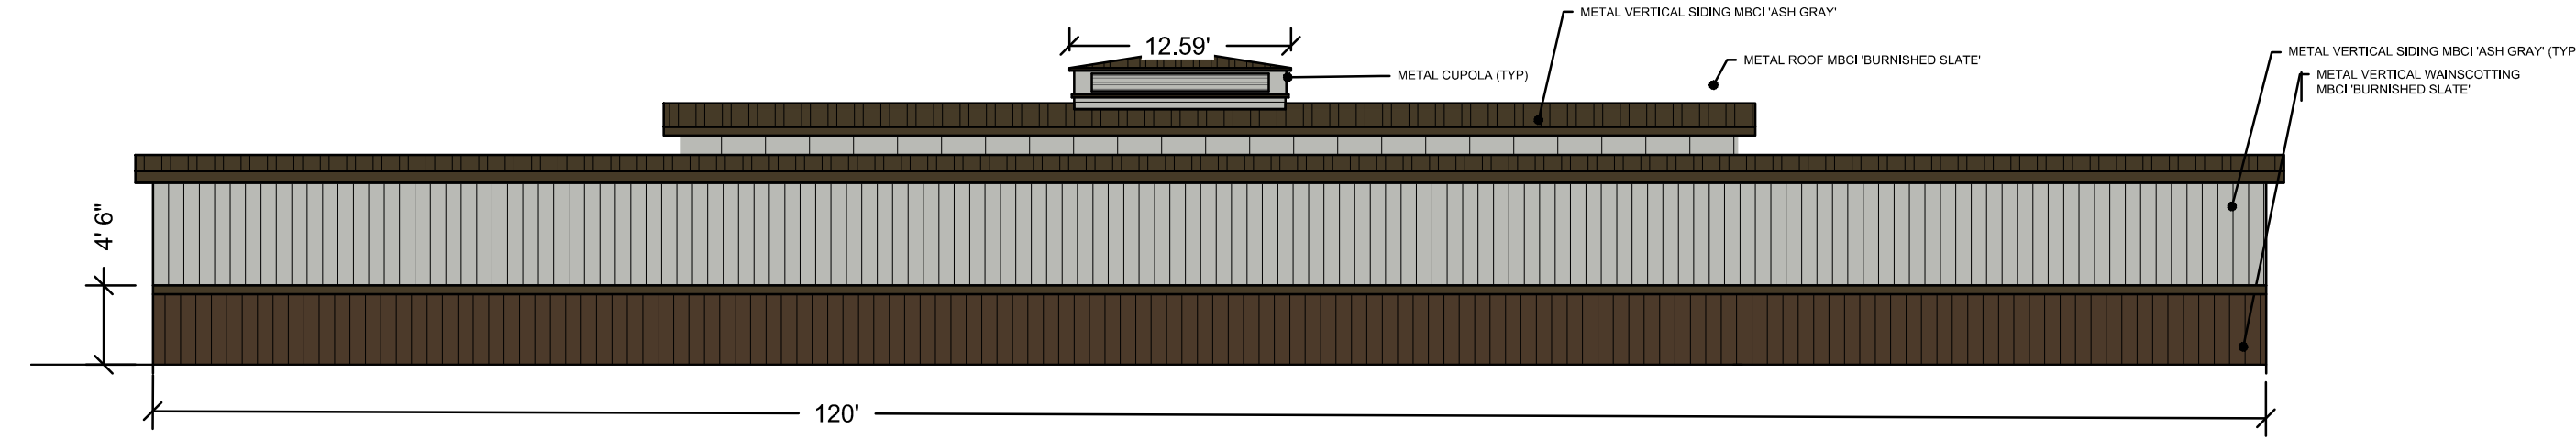


BUILDING 6 SOUTH ELEVATION

SCALE: 1" = 10'

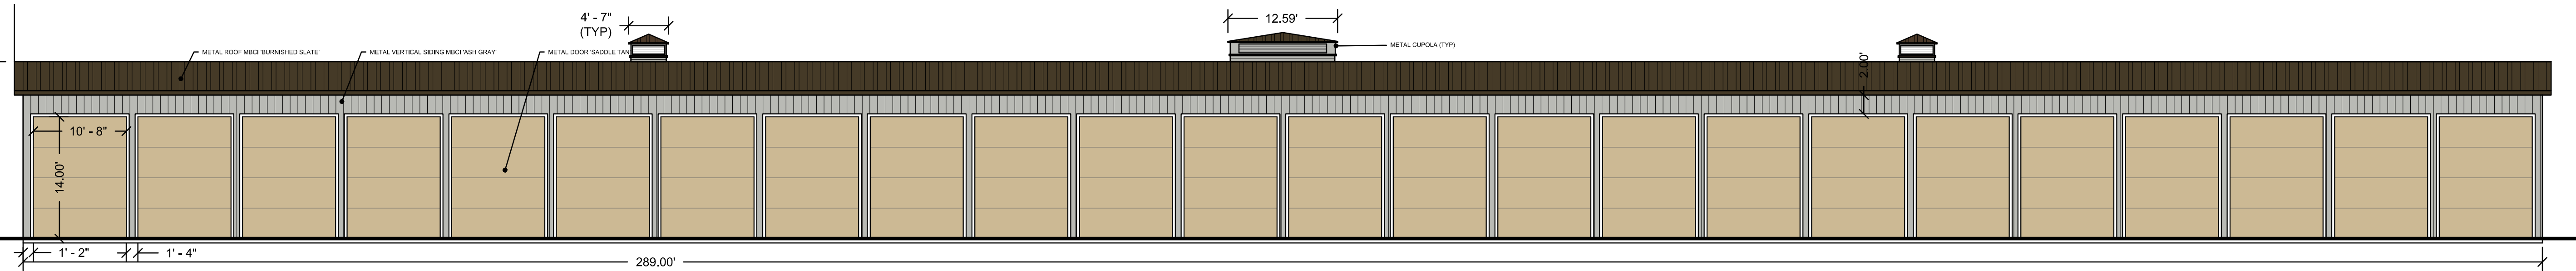

BUILDING 7 EAST & WEST ELEVATION

SCALE: 1" = 10'

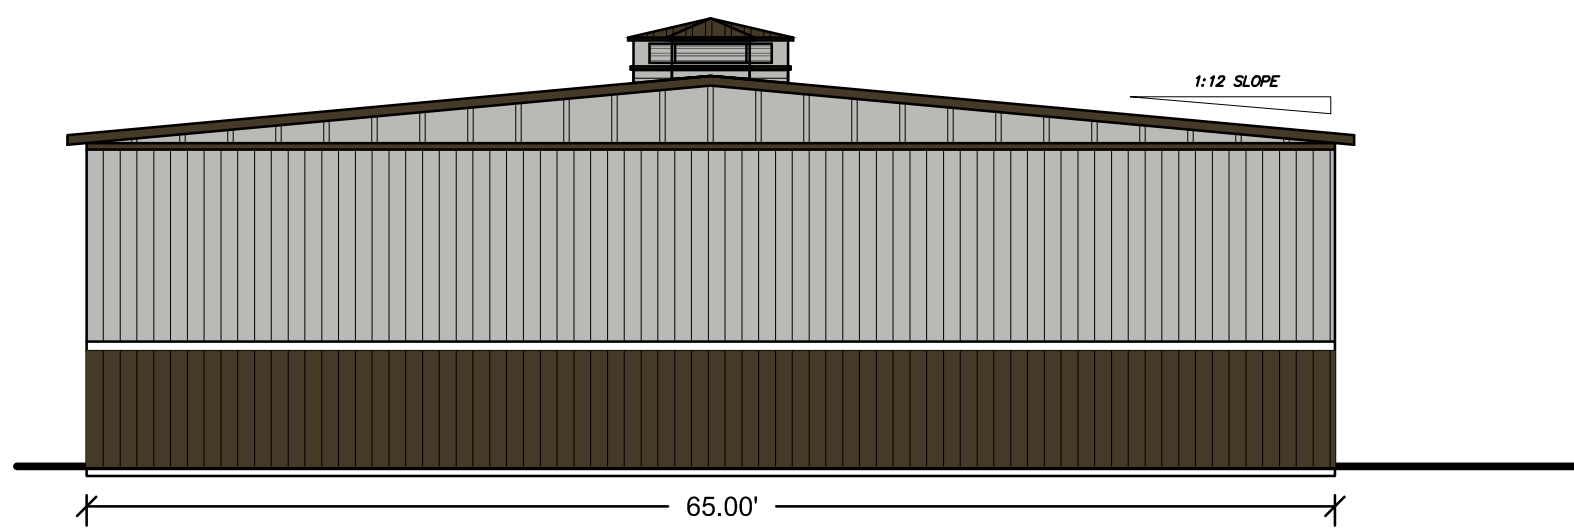

BUILDING 7 NORTH & SOUTH ELEVATION

SCALE: 1" = 10'

DESCRIPTION:	
NO.:	
DATE:	



BUILDING ELEVATIONS

EDEN STORAGE UNITS
4708 E 2650 N
EDEN, UTAH



Cache Landmark
Engineers
Surveyors
Planners

95 Golf Course Rd.
Suite 101
Logan, UT 84321
435.713.0099

DATE: 11 MARCH 2022

SCALE: NA

DESIGN BY:
J. MAUGHAN

CHECKED BY:
L. ANDERSON

APPROVED BY:
L. ANDERSON

PROJECT NUMBER:
21051ALN

SHEET: