


1 FOUNDATION PLAN
1/4" = 1'-0"

COMPASS:

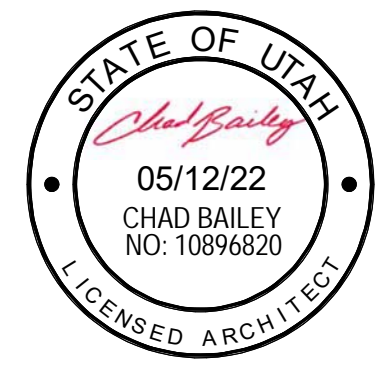

DEVELOP ARCHITECTS

1144 E 2800 N
OGDEN, UT 84414
contact:
p: 801.644.4926
e: info@developarchitects.com
web: www.developarchitects.com
DEVELOP ARCHITECTS, LLC

PROJECT TITLE
HI-C CONSTRUCTION

Enter address here
HI-C CONSTRUCTION

DOCUMENT DATE:
05/12/22


PROJECT PHASE
SCHEMATIC DESIGN

REVISIONS		
#	Description	Date


DRAWING DESCRIPTION
FOUNDATION PLAN

A100

SHEET NUMBER

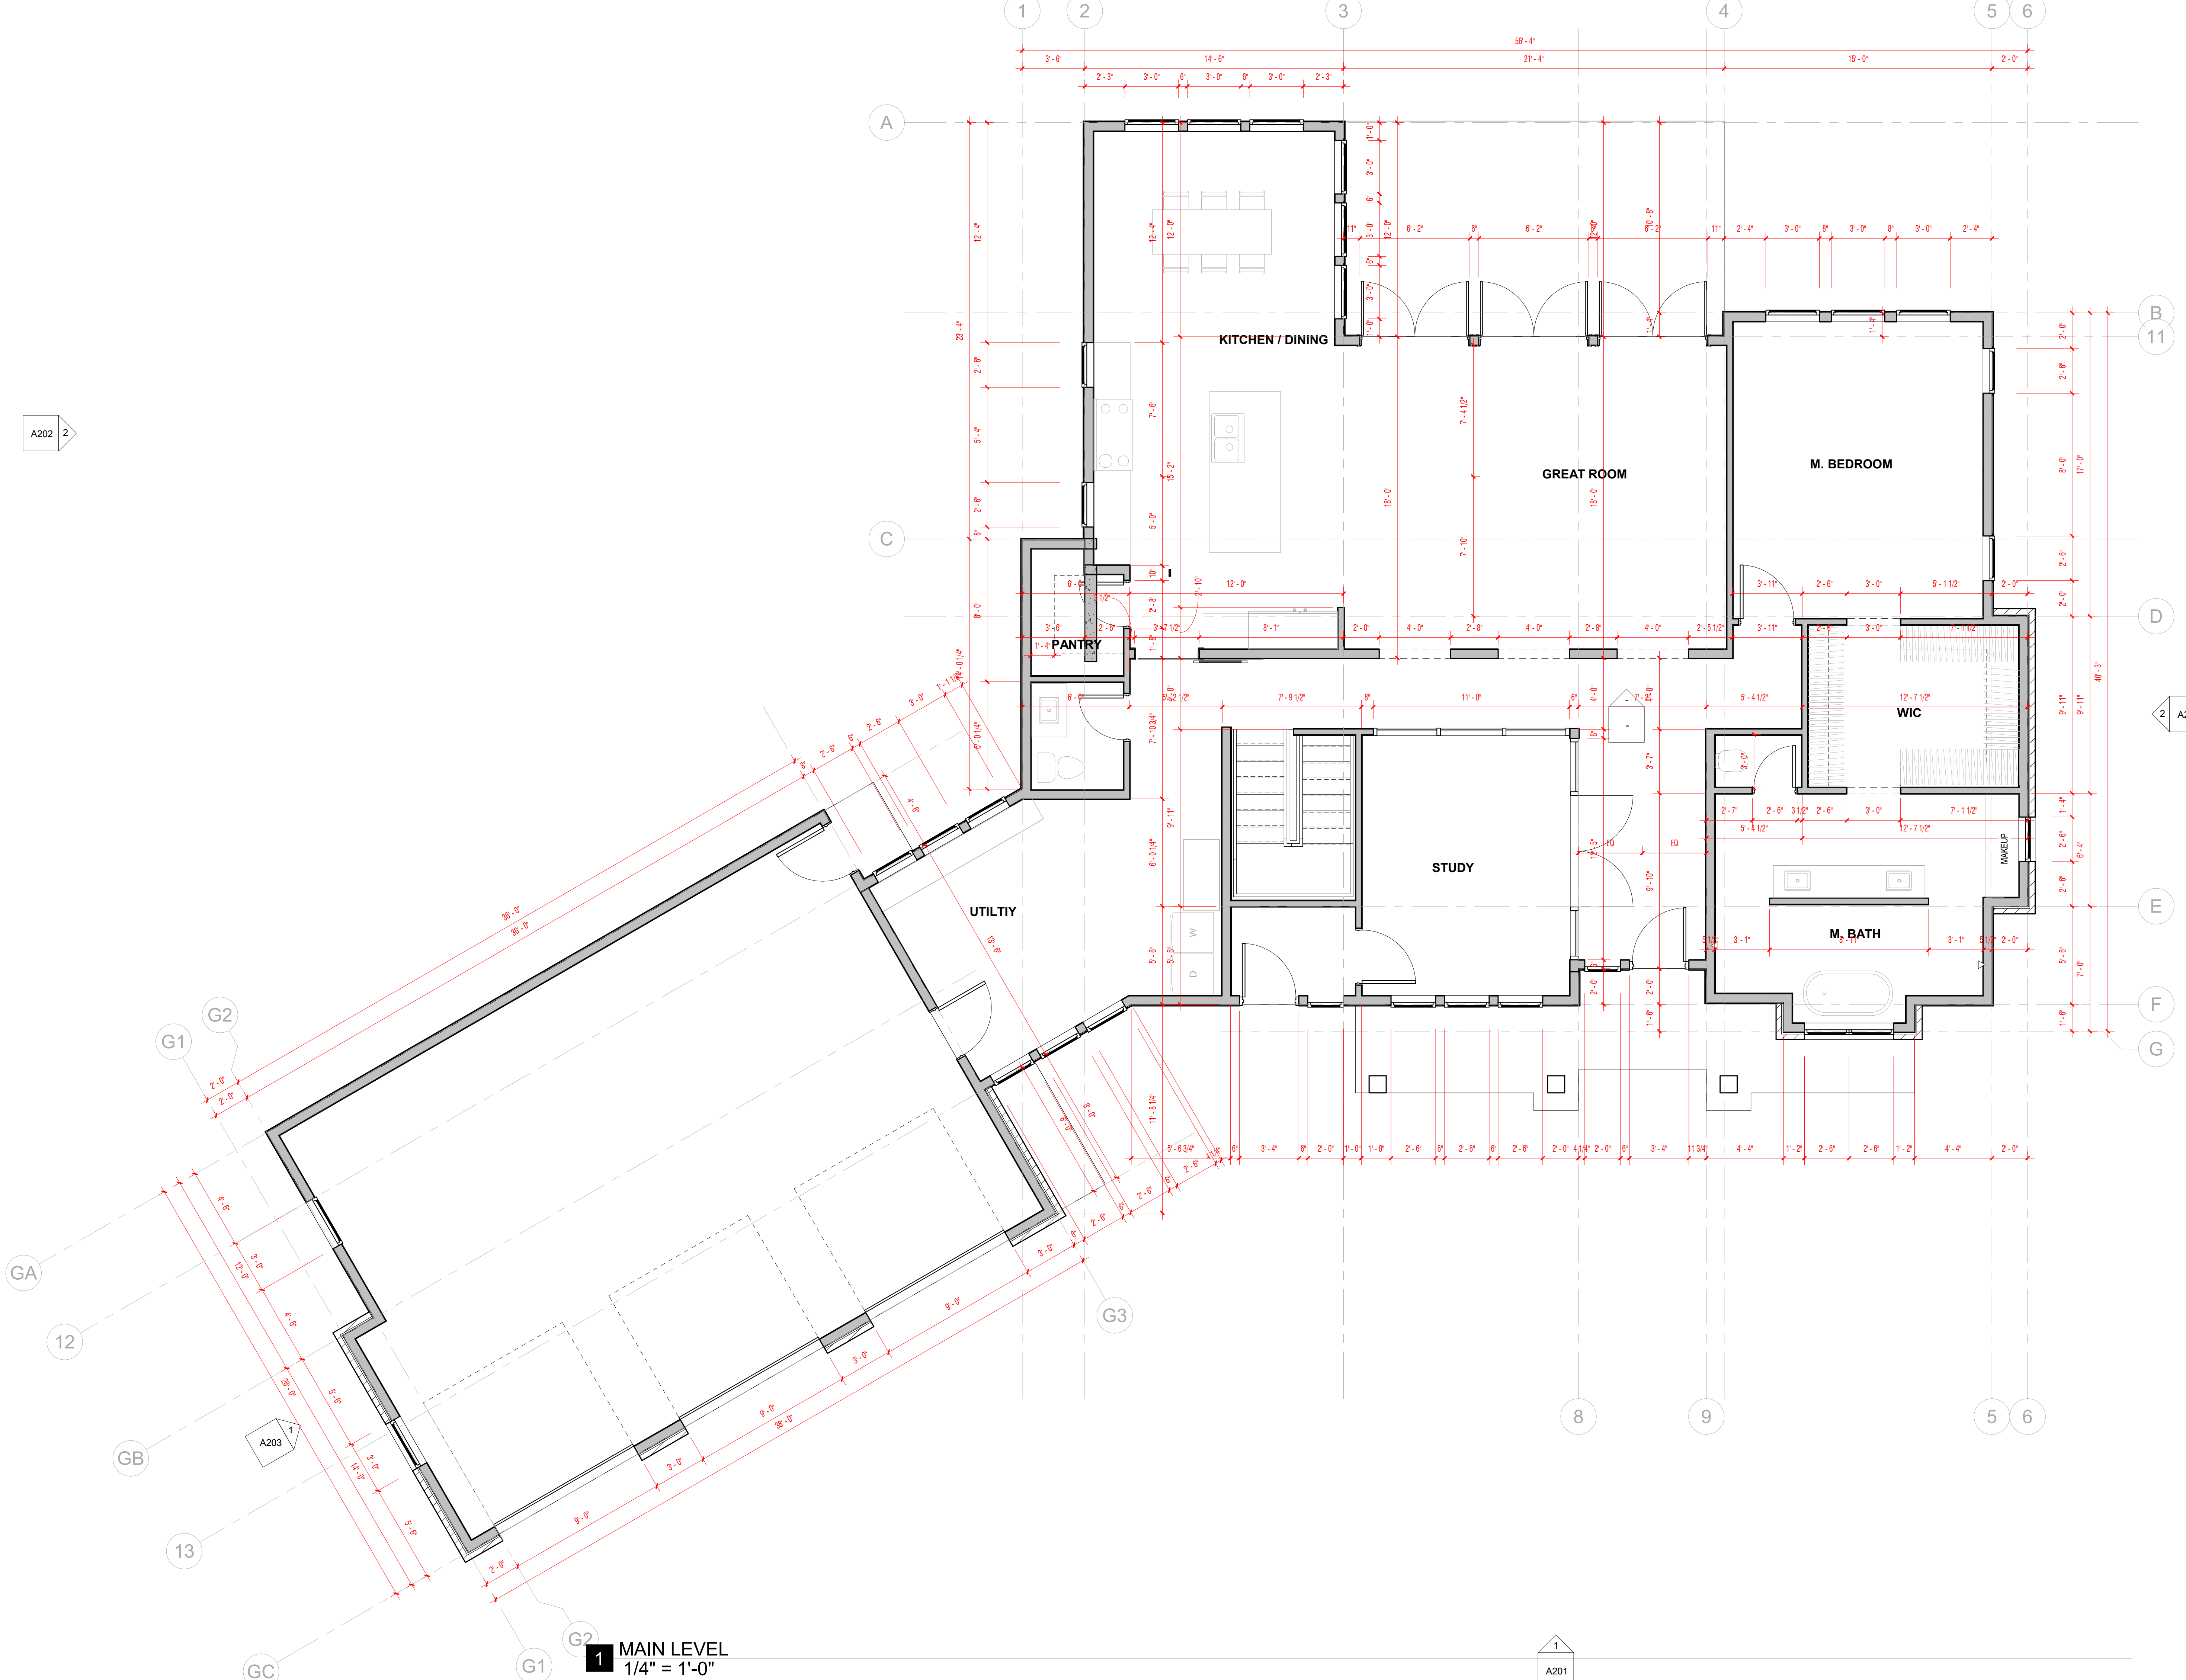

COMPASS:

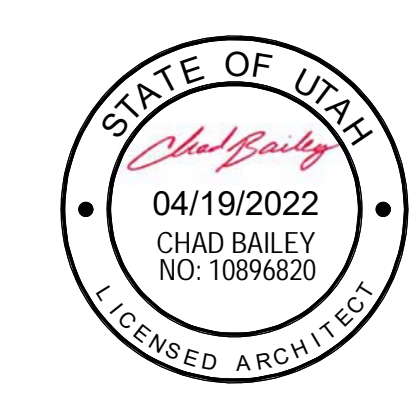

DEVELOP ARCHITECTS

1144 E 2800 N
OGDEN, UT 84414

contact:
p: 801.644.4926
e: info@developarchitects.com
web: www.developarchitects.com
DEVELOP ARCHITECTS, LLC

PROJECT TITLE
HI-C CONSTRUCTION

Enter address here
HI-C CONSTRUCTION

DOCUMENT DATE:
04/19/2022

PROJECT PHASE
SCHEMATIC DESIGN


REVISIONS		
#	Description	Date

DRAWING DESCRIPTION
MAIN FLOOR PLAN

A101

SHEET NUMBER

COMPASS:

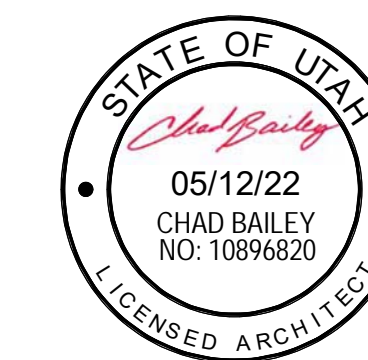

DEVELOP ARCHITECTS

1144 E 2800 N
OGDEN, UT 84414

contact:

p: 801.644.4926

e: info@developarchitects.com

web: www.developarchitects.com
DEVELOP ARCHITECTS, LLC

PROJECT TITLE
HI-C CONSTRUCTION

Enter address here

HI-C CONSTRUCTION

DOCUMENT DATE:
05/12/22

PROJECT PHASE
SCHEMATIC DESIGN


REVISIONS

#	Description	Date

DRAWING DESCRIPTION
ROOF PLAN

A103

SHEET NUMBER

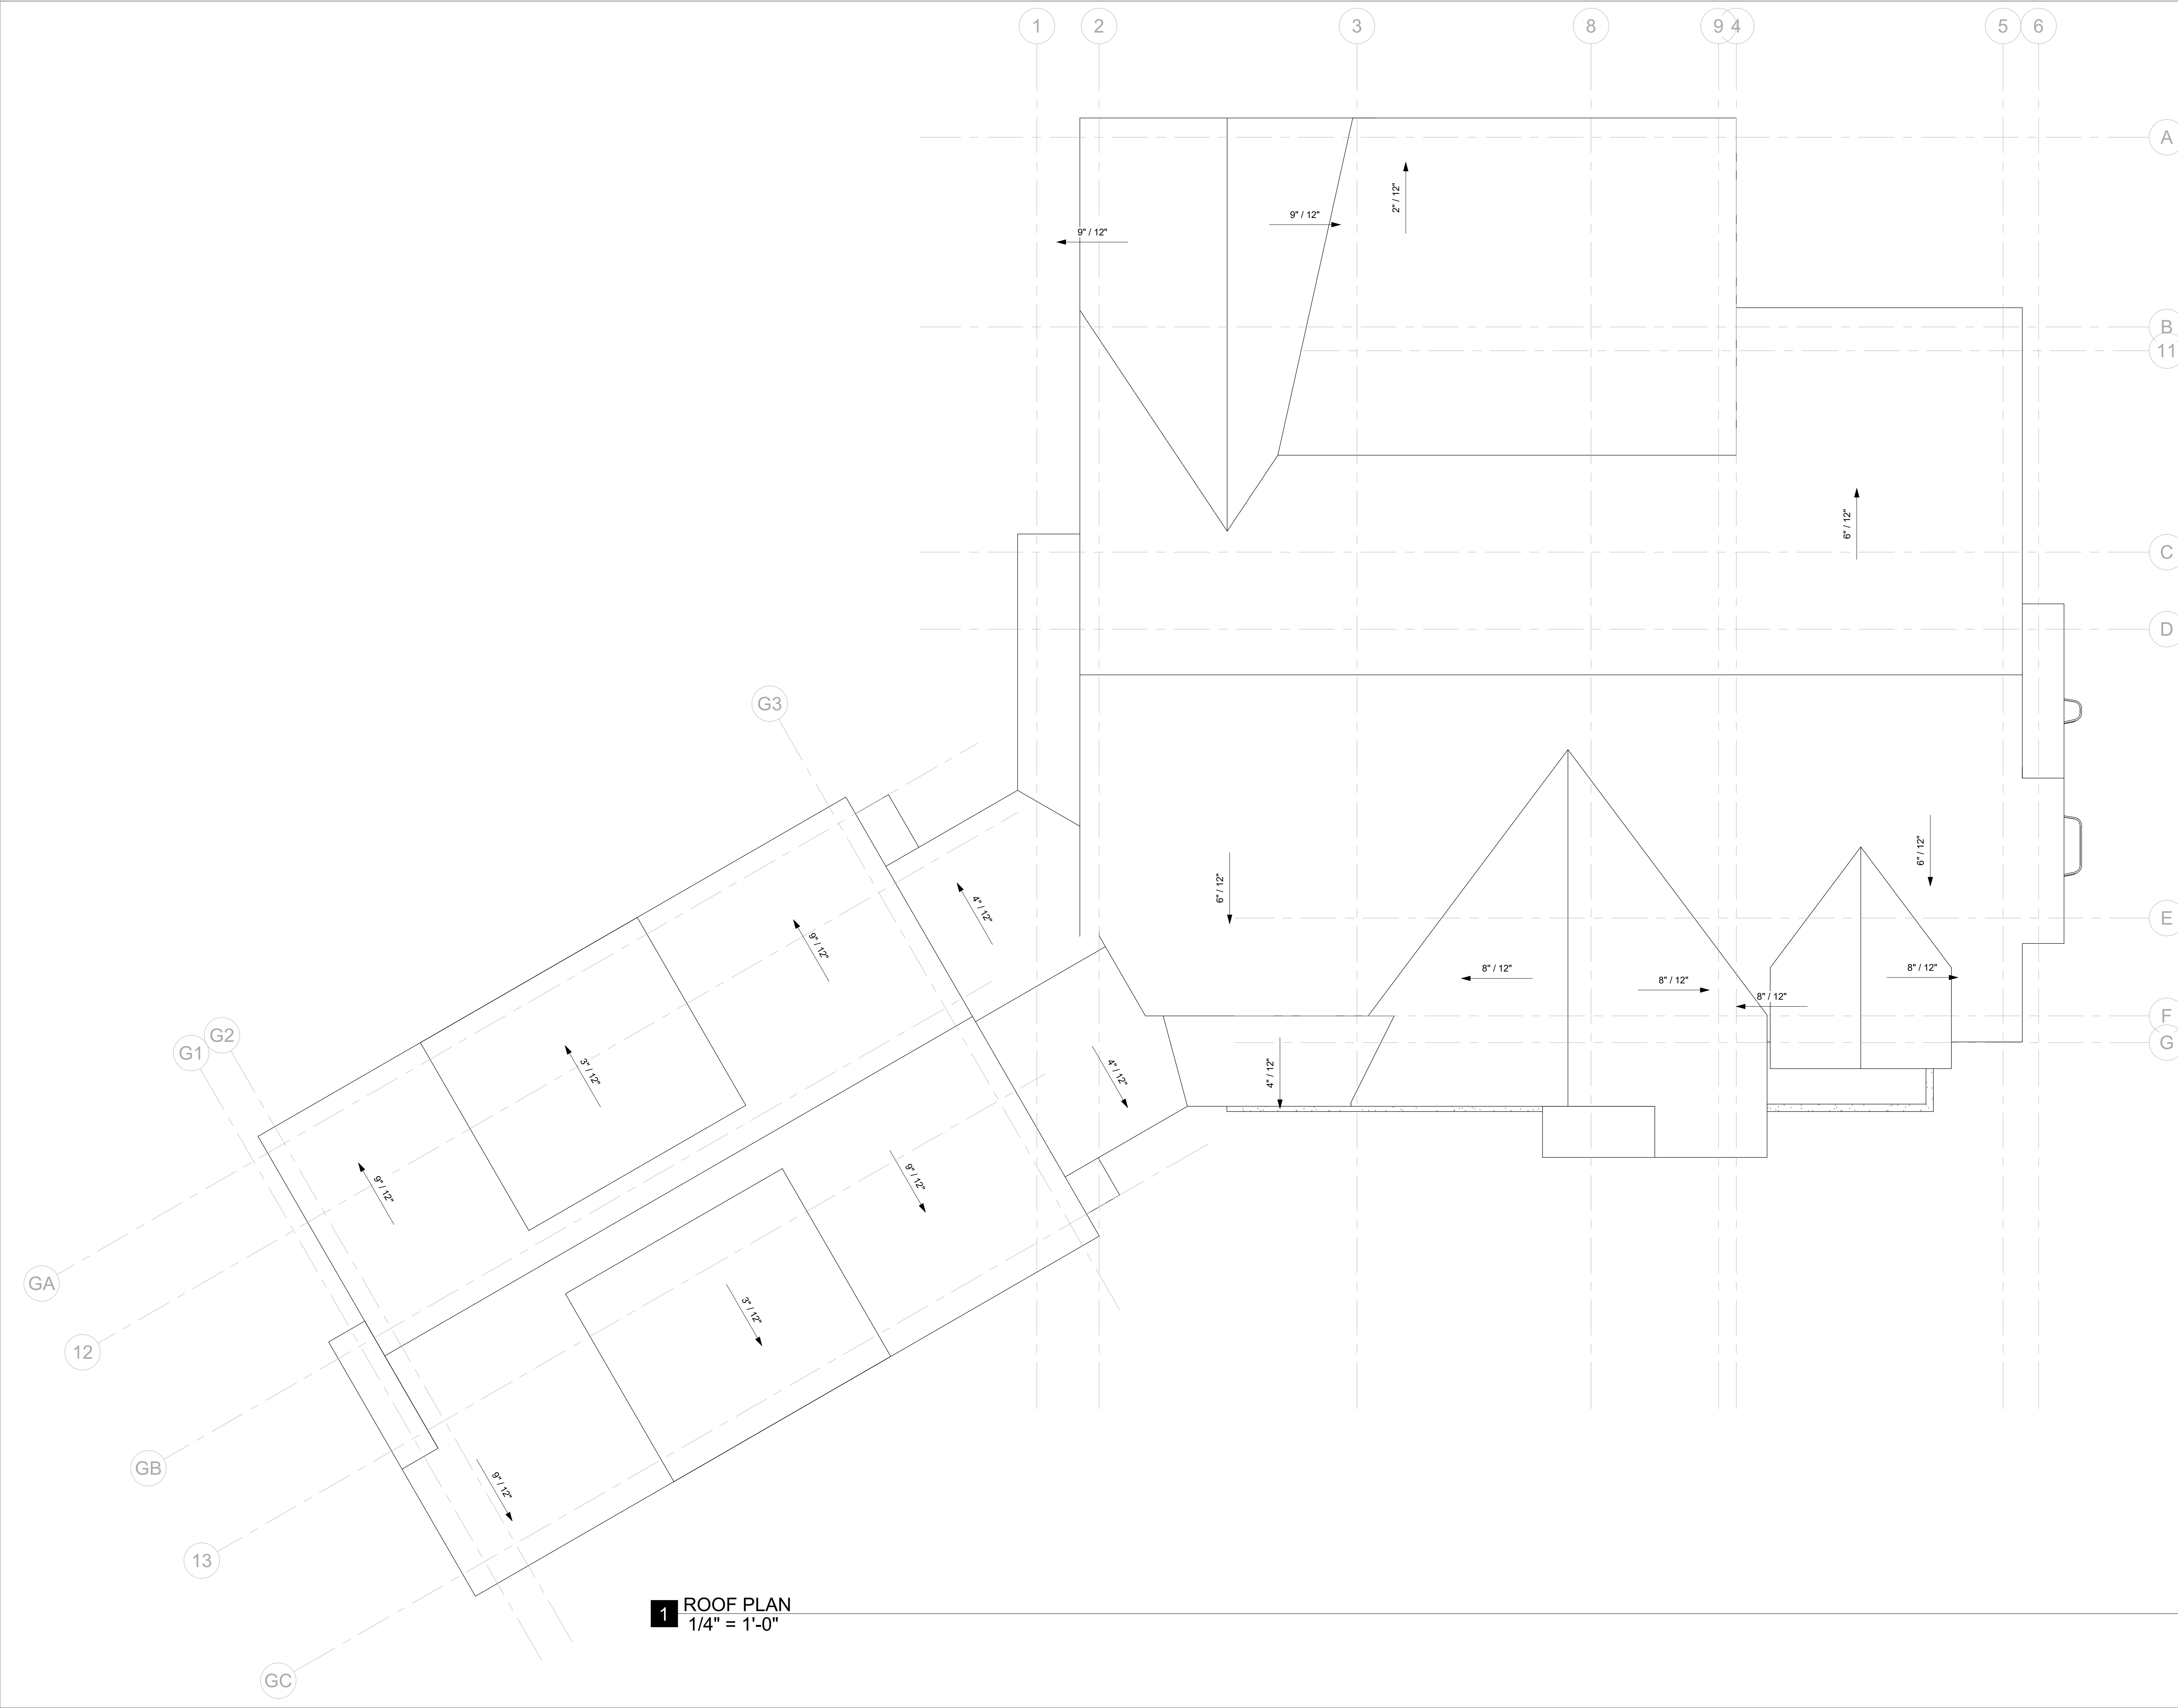


1 ROOF PLAN
1/4" = 1'-0"



1 MAIN FLOOR FRAMING PLAN
1/4" = 1'-0"

COMPASS:

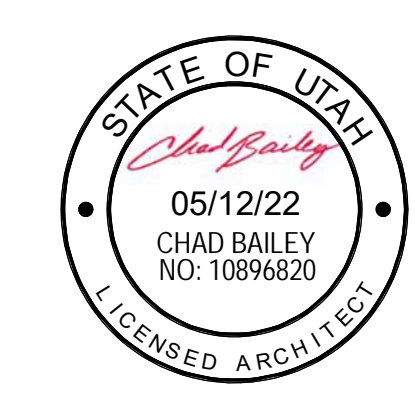

DEVELOP
ARCHITECTS

1144 E 2800 N
OGDEN, UT 84414

contact:
p: 801.644.4926
e: info@developarchitects.com
web: www.developarchitects.com
DEVELOP ARCHITECTS, LLC

PROJECT TITLE
HI-C CONSTRUCTION

Enter address here
HI-C CONSTRUCTION

DOCUMENT DATE:
05/12/22


PROJECT PHASE
SCHEMATIC DESIGN

REVISIONS		
#	Description	Date

DRAWING DESCRIPTION
MAIN FLOOR FRAMING
PLAN


A104

SHEET NUMBER

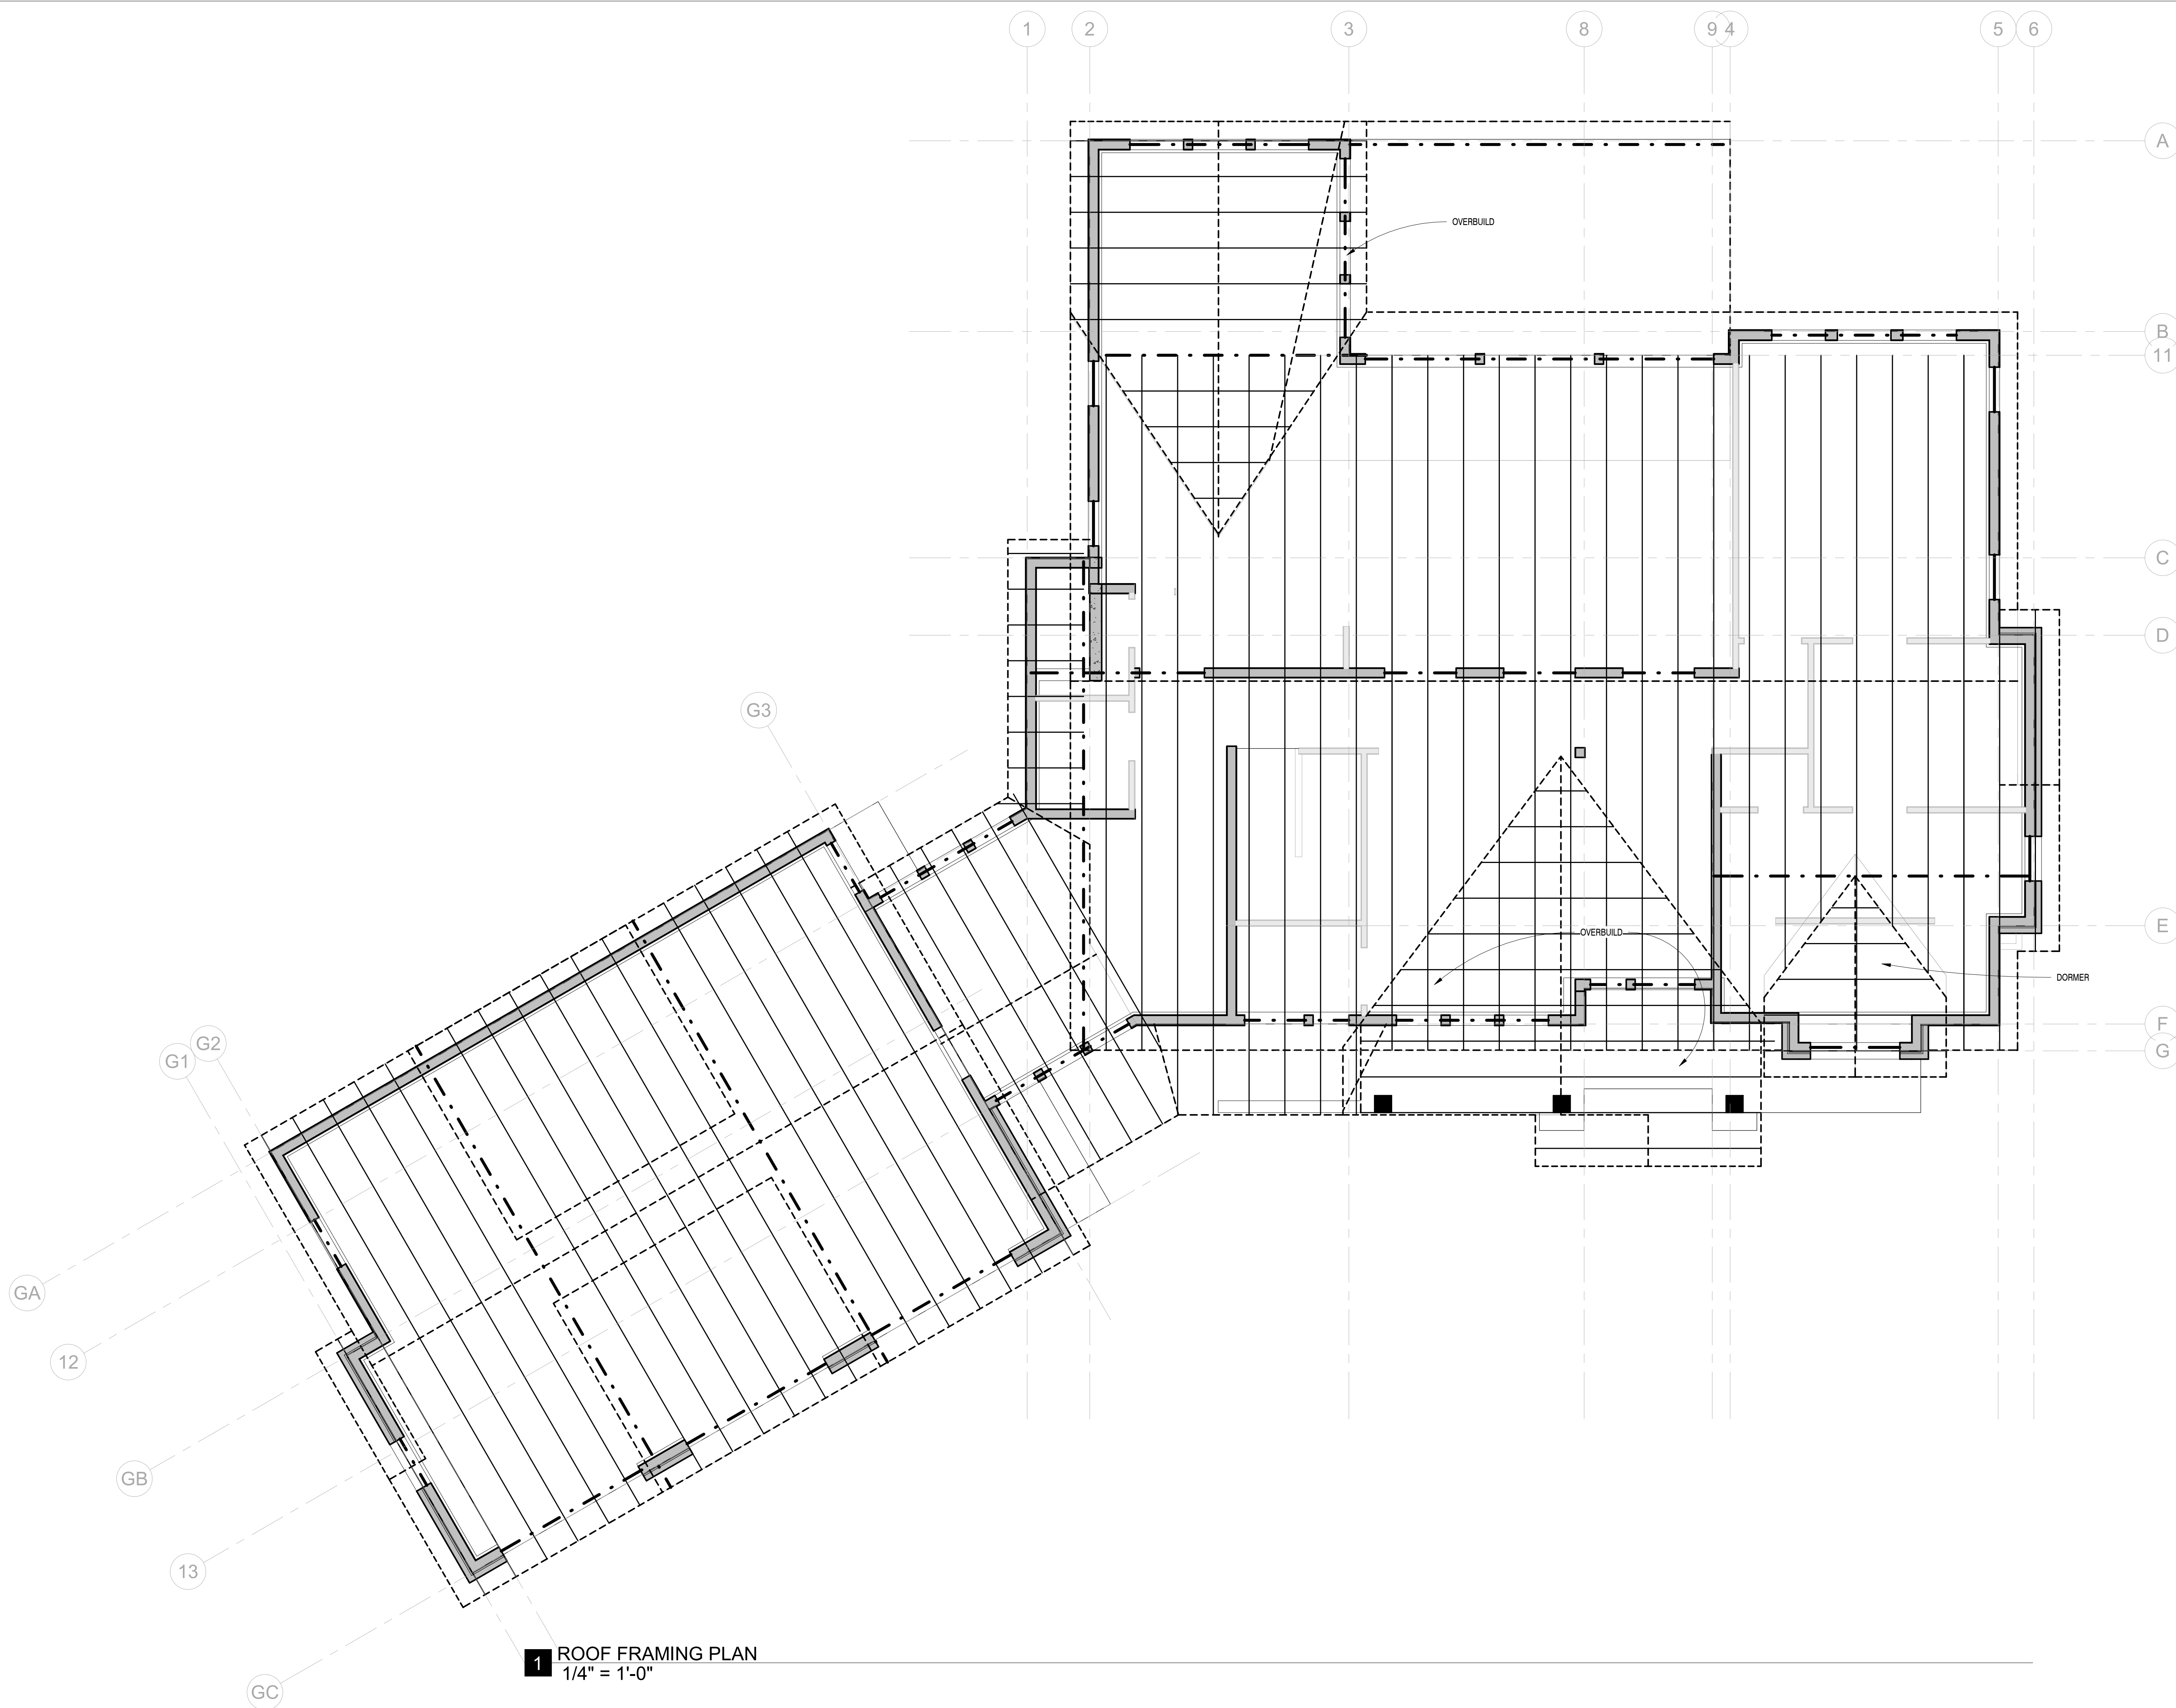

1 ROOF FRAMING PLAN
1/4" = 1'-0"

COMPASS:

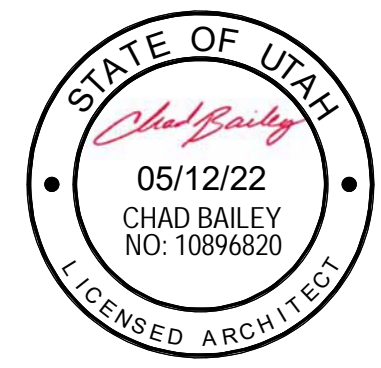

DEVELOP
ARCHITECTS

1144 E 2800 N
OGDEN, UT 84414

contact:

p: 801.644.4926

e: info@developarchitects.com

web: www.developarchitects.com
DEVELOP ARCHITECTS, LLC

PROJECT TITLE
HI-C CONSTRUCTION

Enter address here

HI-C CONSTRUCTION

DOCUMENT DATE:
05/12/22

PROJECT PHASE
SCHEMATIC DESIGN

REVISIONS


#	Description	Date

DRAWING DESCRIPTION
ROOF FRAMING PLAN

A105

SHEET NUMBER

COMPASS:

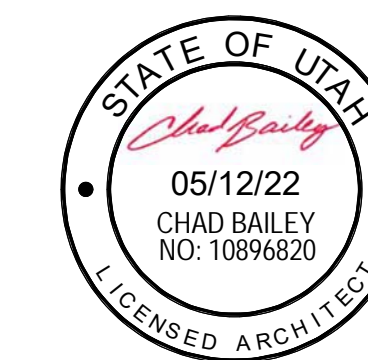

DEVELOP ARCHITECTS

1144 E 2800 N
OGDEN, UT 84414

contact:

p: 801.644.4926

e: info@developarchitects.com

web: www.developarchitects.com
DEVELOP ARCHITECTS, LLC

PROJECT TITLE
HI-C CONSTRUCTION

Enter address here

HI-C CONSTRUCTION

DOCUMENT DATE:
05/12/22

PROJECT PHASE
SCHEMATIC DESIGN


REVISIONS

#	Description	Date
---	-------------	------

DRAWING DESCRIPTION
ELEVATIONS

A201

SHEET NUMBER

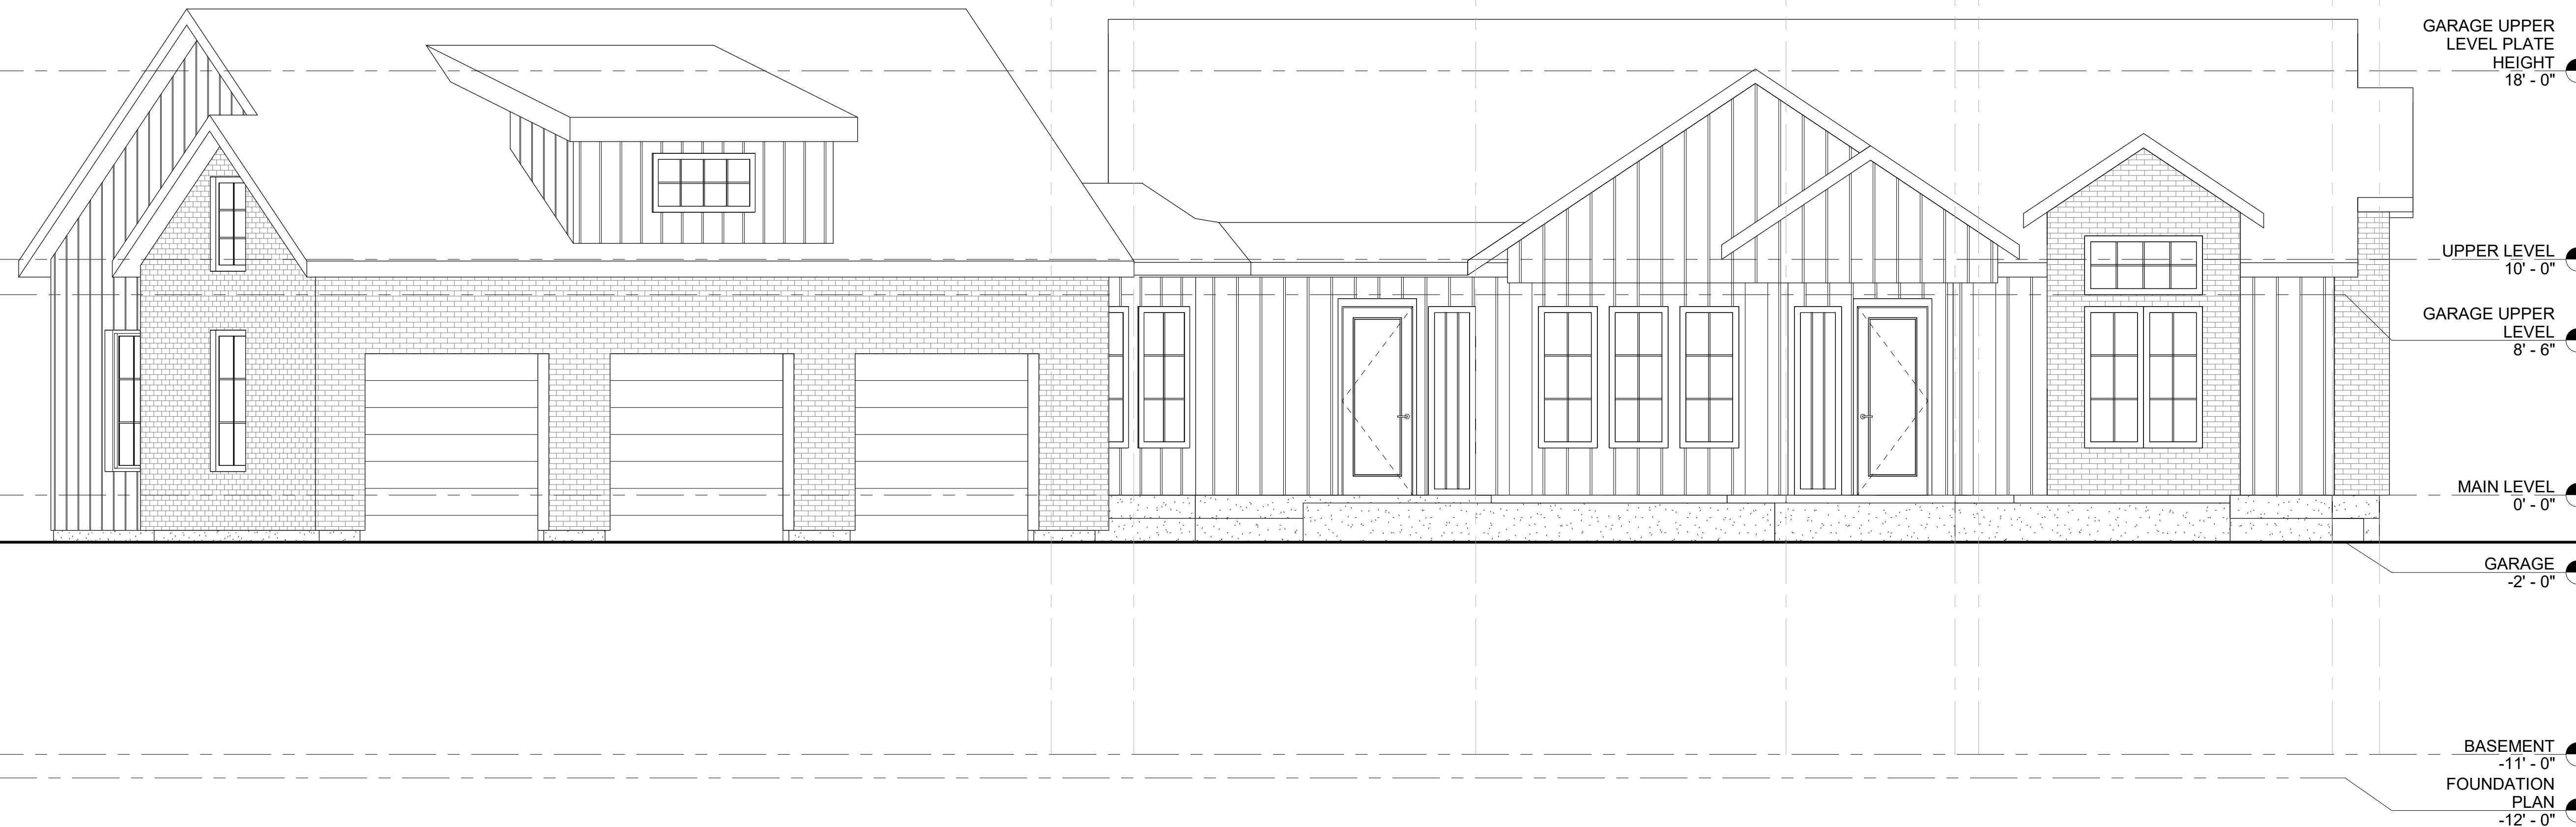

1 South
1/4" = 1'-0"



2 East
1/4" = 1'-0"

6 5

4 9

8

3

2

1



GARAGE UPPER LEVEL PLATE HEIGHT 18' - 0"

UPPER LEVEL GARAGE UPPER LEVEL 8' - 6"

MAIN LEVEL 0' - 0"

GARAGE -2' - 0"

FOUNDATION -12' - 0"

1 North
1/4" = 1'-0"

A


B 11

C

D

E

F G

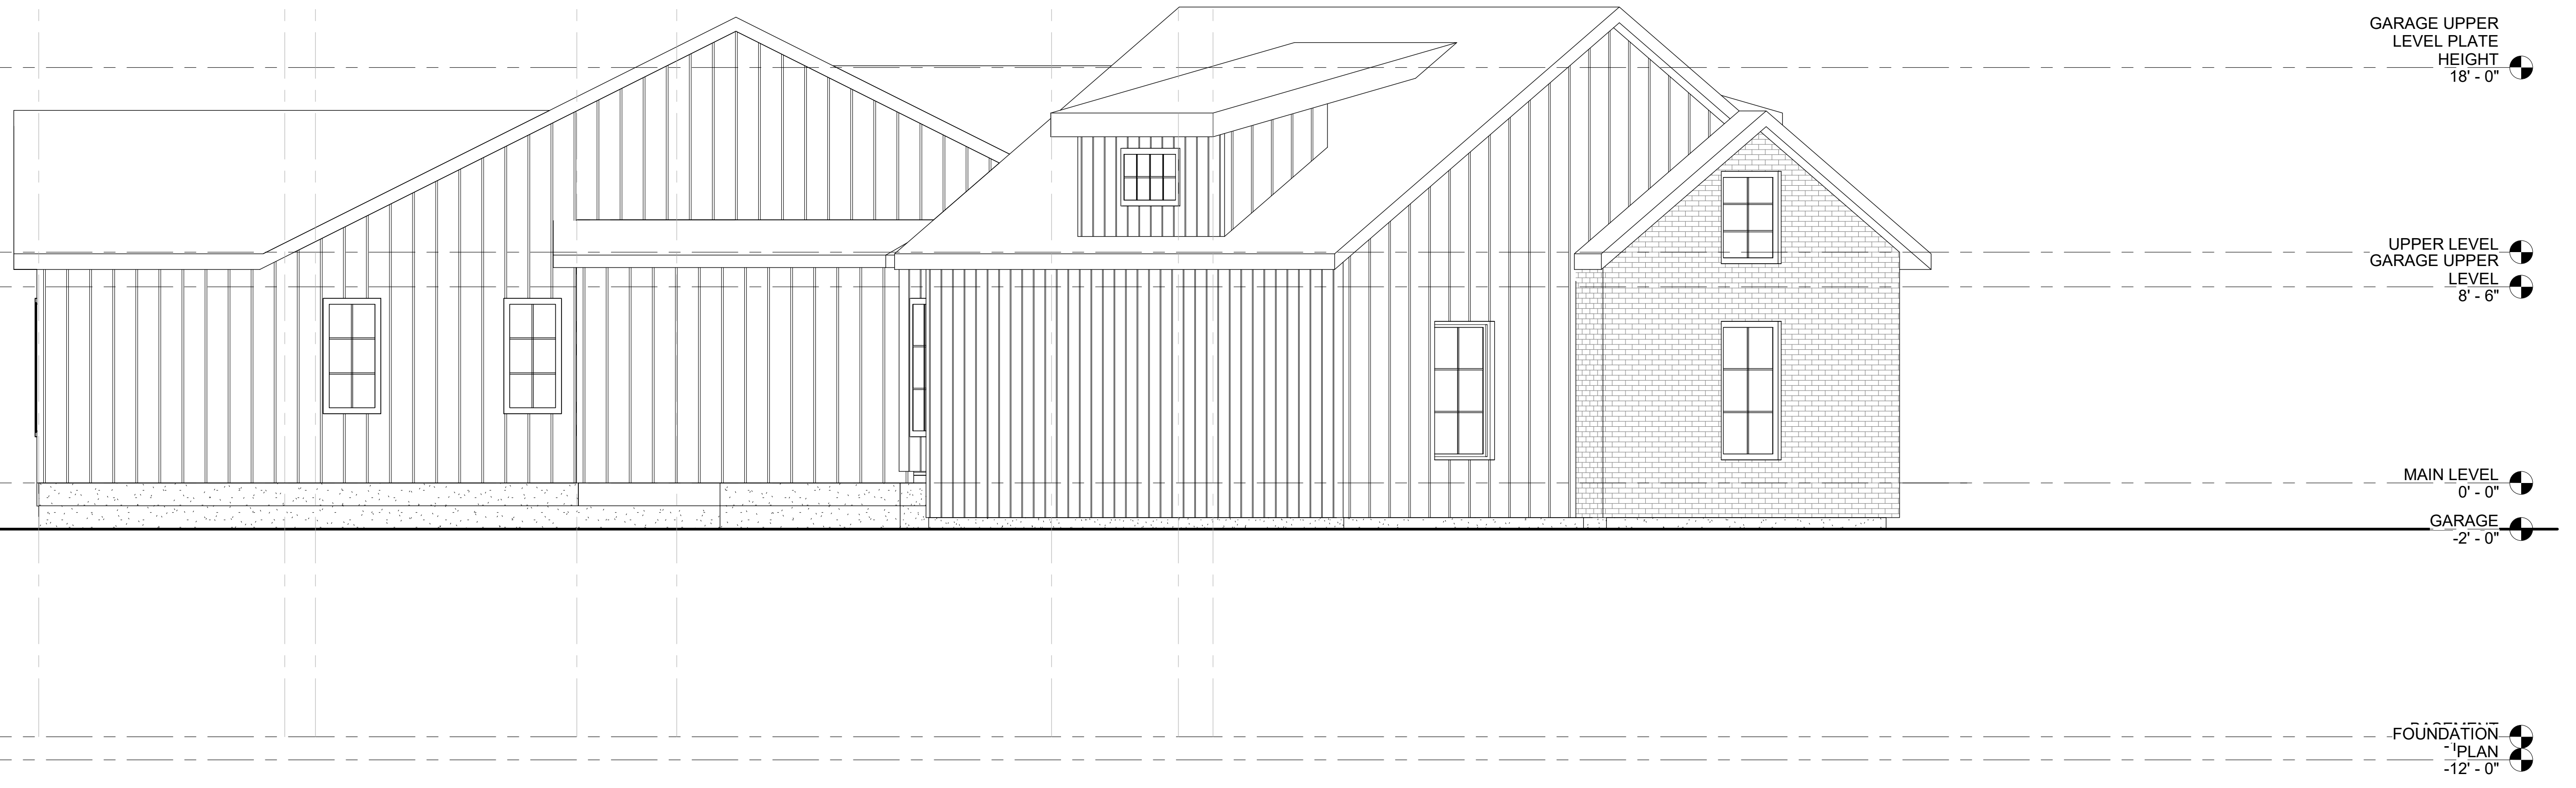

GARAGE UPPER LEVEL PLATE HEIGHT 18' - 0"

UPPER LEVEL GARAGE UPPER LEVEL 8' - 6"


MAIN LEVEL 0' - 0"

GARAGE -2' - 0"

FOUNDATION -12' - 0"

2 West
1/4" = 1'-0"

COMPASS:

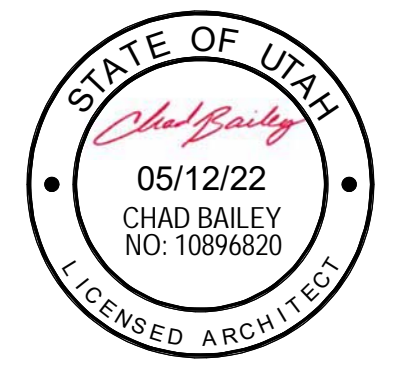

DEVELOP ARCHITECTS

1144 E 2800 N
OGDEN, UT 84414

contact:

p: 801.644.4926

e: info@developarchitects.com

web: www.developarchitects.com
DEVELOP ARCHITECTS, LLC

PROJECT TITLE
HI-C CONSTRUCTION

Enter address here

HI-C CONSTRUCTION

DOCUMENT DATE:
05/12/22

PROJECT PHASE
SCHEMATIC DESIGN

REVISIONS

#	Description	Date

DRAWING DESCRIPTION
ELEVATIONS


A202

SHEET NUMBER



1 GARAGE SOUTH ELEVATION
1/4" = 1'-0"

COMPASS:

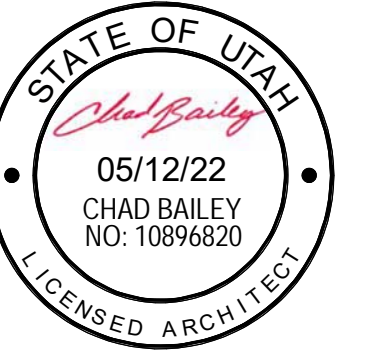

**DEVELOP
ARCHITECTS**

1144 E 2800 N
OGDEN, UT 84414

contact:
p: 801.644.4926
e: info@developarchitects.com
web: www.developarchitects.com
DEVELOP ARCHITECTS, LLC

PROJECT TITLE
HI-C CONSTRUCTION

Enter address here
HI-C CONSTRUCTION

DOCUMENT DATE:
05/12/22


PROJECT PHASE
SCHEMATIC DESIGN

REVISIONS		
#	Description	Date

DRAWING DESCRIPTION
ELEVATIONS


A203

SHEET NUMBER

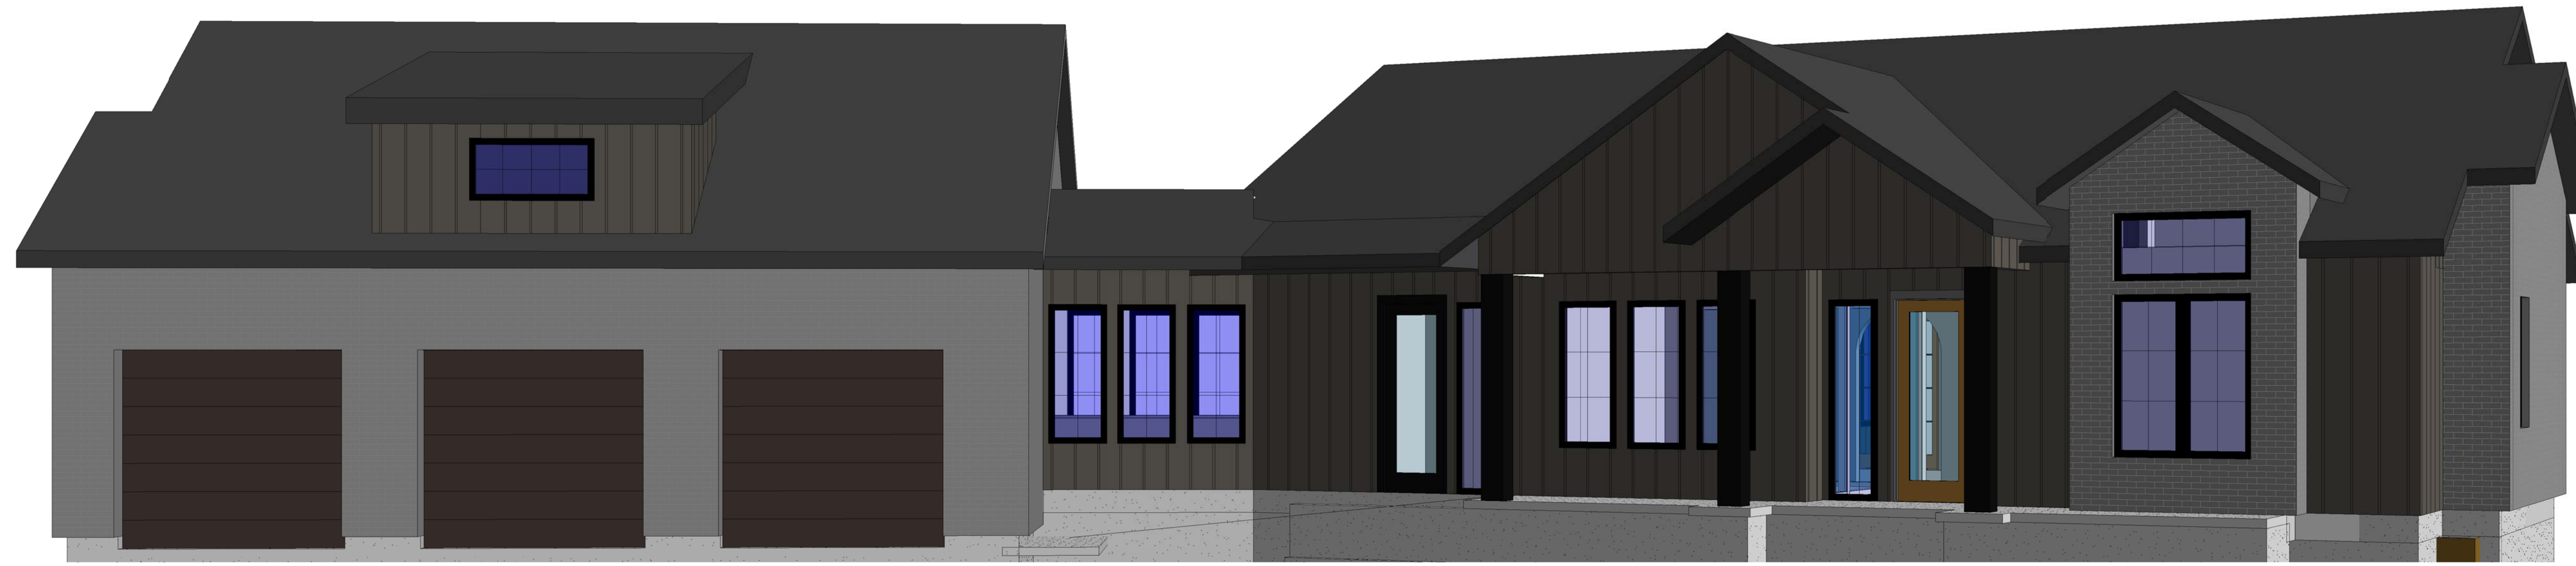

1 3D View 1

COMPASS:

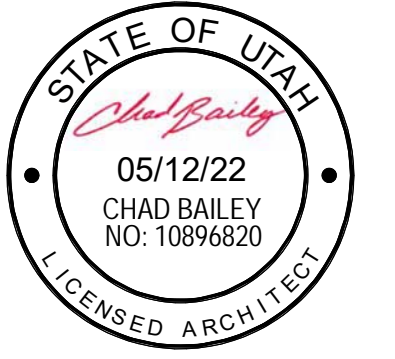

DEVELOP ARCHITECTS

1144 E 2800 N
OGDEN, UT 84414

contact:

p: 801.644.4926

e: info@developarchitects.com

web: www.developarchitects.com
DEVELOP ARCHITECTS, LLC

PROJECT TITLE
HI-C CONSTRUCTION

Enter address here

HI-C CONSTRUCTION

DOCUMENT DATE:
05/12/22

PROJECT PHASE
SCHEMATIC DESIGN

REVISIONS

#	Description	Date

DRAWING DESCRIPTION
IMAGES

IMAGES

SHEET NUMBER