





PLAN AND PROFILE ROAD A  
OSPREY RANCH  
UT-158  
EDEN, WEBER, UTAH

22  
5.34 AC

6.28

19  
3.246 AC

21

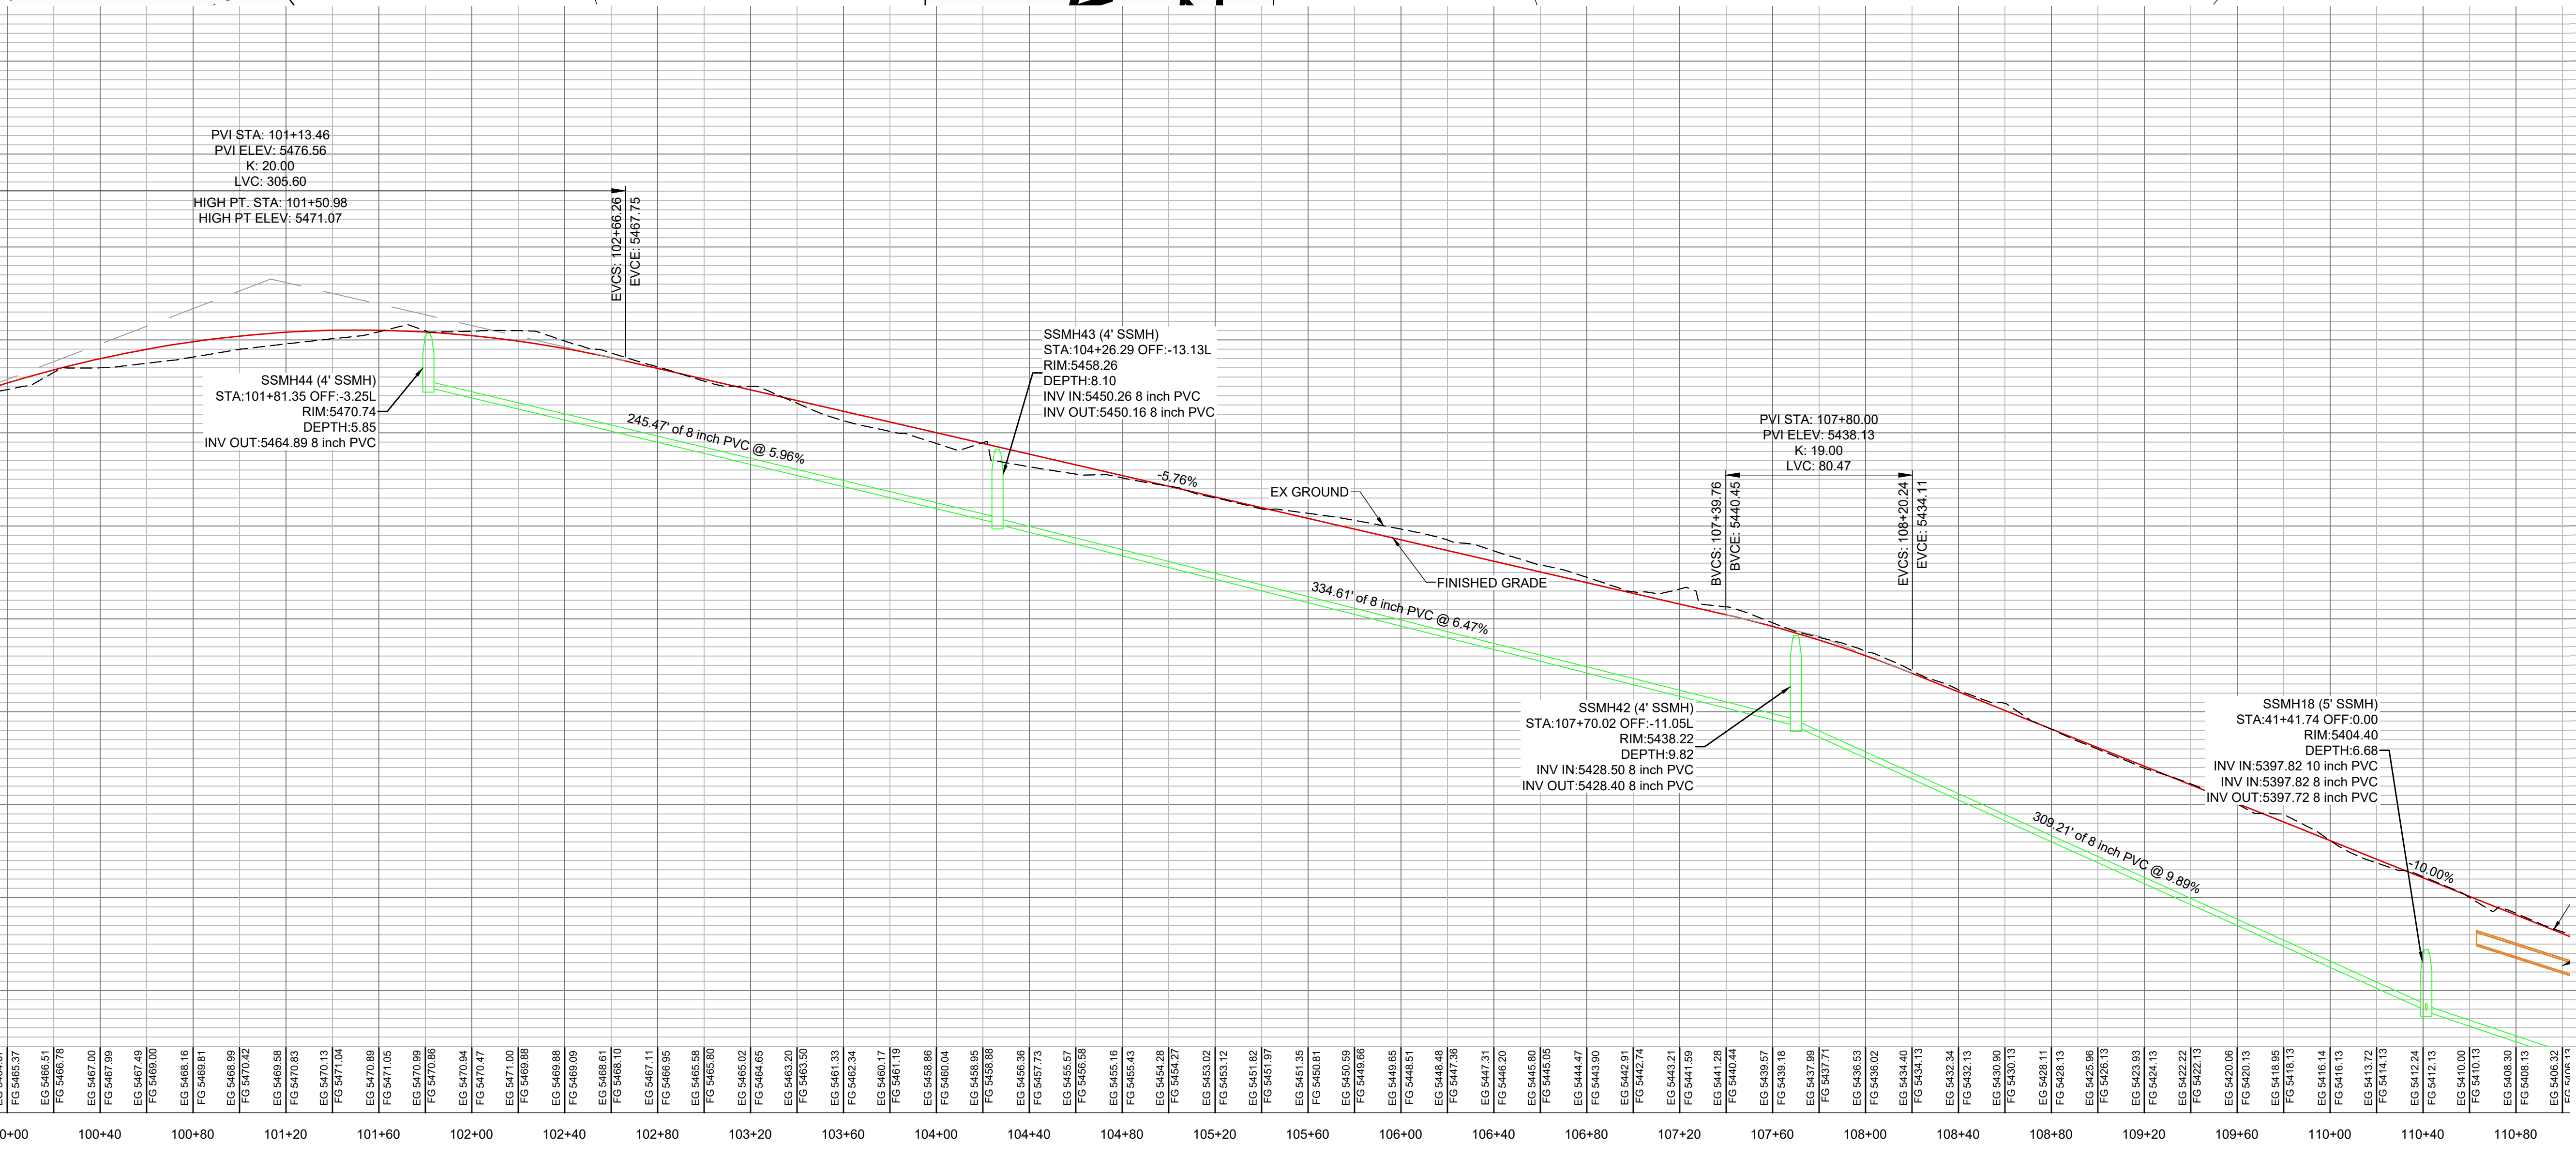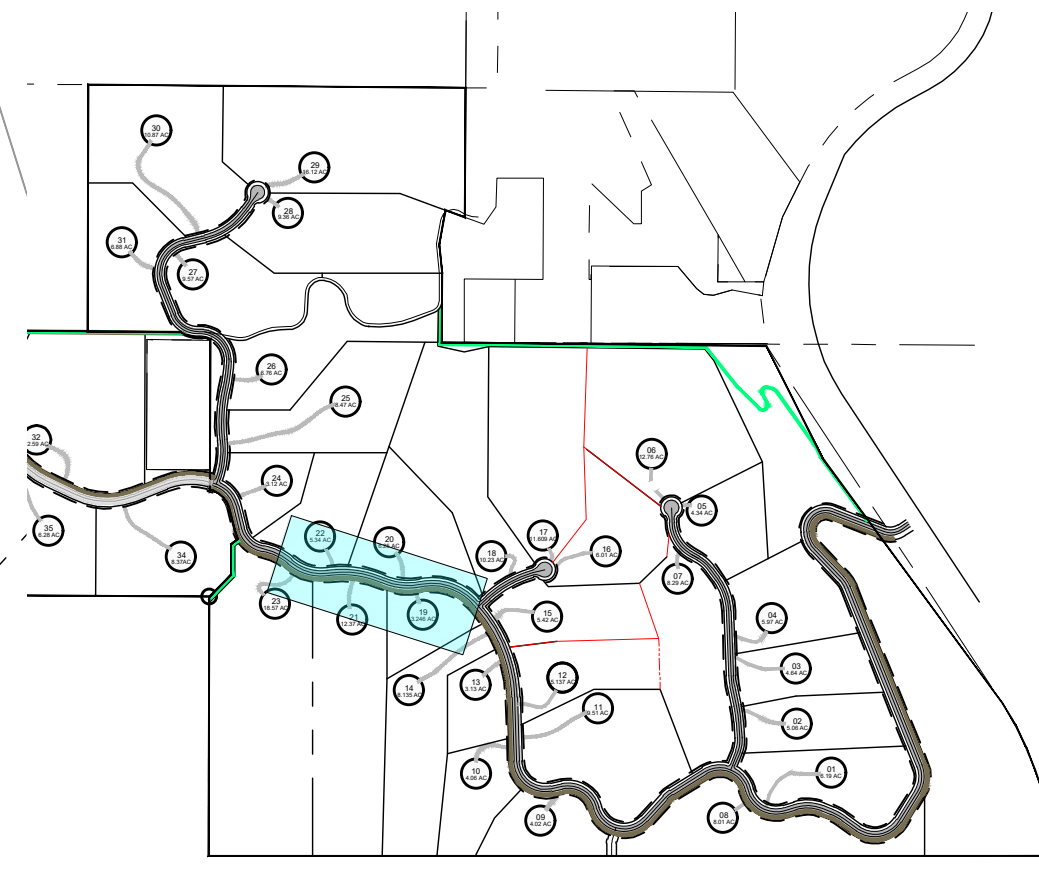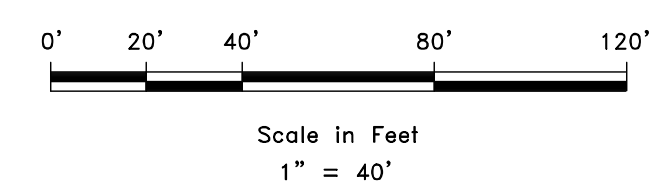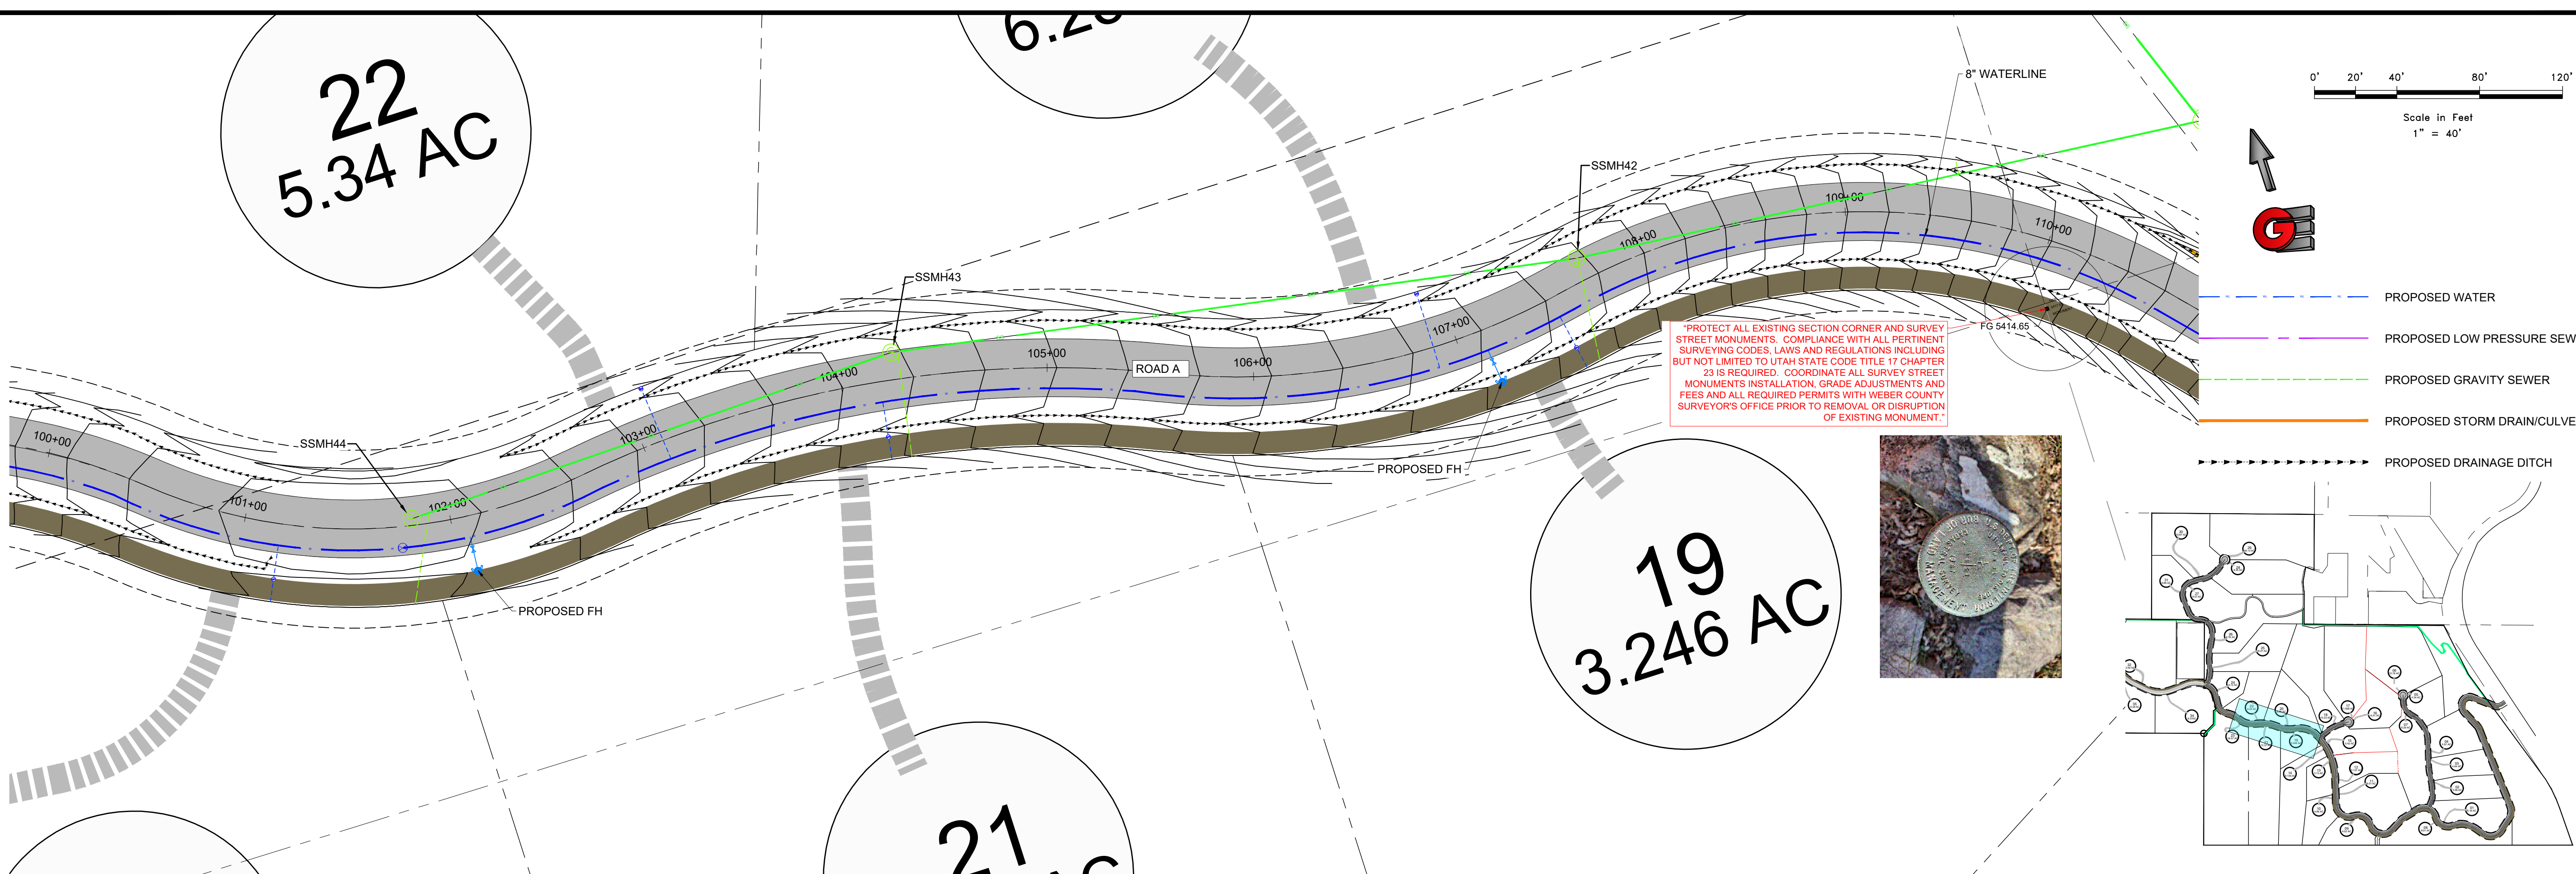

STATION	ELEVATION
30+00	5464.07
30+40	5465.37
30+80	5466.51
31+20	5467.76
31+60	5468.99
32+00	5470.00
32+40	5471.11
32+80	5472.13
33+20	5473.14
33+60	5474.15
34+00	5475.16
34+40	5476.17
34+80	5477.18
35+20	5478.19
35+60	5479.20
36+00	5480.21
36+40	5481.22
36+80	5482.23
37+20	5483.24
37+60	5484.25
38+00	5485.26
38+40	5486.27
38+80	5487.28
39+20	5488.29
39+60	5489.30
40+00	5490.31
40+40	5491.32
40+80	5492.33
41+20	5493.34
41+60	5494.35
42+00	5495.36
42+40	5496.37
42+80	5497.38
43+20	5498.39
43+60	5499.40
44+00	5500.41
44+40	5501.42
44+80	5502.43
45+20	5503.44
45+60	5504.45
46+00	5505.46
46+40	5506.47
46+80	5507.48
47+20	5508.49
47+60	5509.50
48+00	5510.51
48+40	5511.52
48+80	5512.53
49+20	5513.54
49+60	5514.55
50+00	5515.56
50+40	5516.57
50+80	5517.58
51+20	5518.59
51+60	5519.60
52+00	5520.61
52+40	5521.62
52+80	5522.63
53+20	5523.64
53+60	5524.65
54+00	5525.66
54+40	5526.67
54+80	5527.68
55+20	5528.69
55+60	5529.70
56+00	5530.71
56+40	5531.72
56+80	5532.73
57+20	5533.74
57+60	5534.75
58+00	5535.76
58+40	5536.77
58+80	5537.78
59+20	5538.79
59+60	5539.80
60+00	5540.81
60+40	5541.82
60+80	5542.83
61+20	5543.84
61+60	5544.85
62+00	5545.86
62+40	5546.87
62+80	5547.88
63+20	5548.89
63+60	5549.90
64+00	5550.91
64+40	5551.92
64+80	5552.93
65+20	5553.94
65+60	5554.95
66+00	5555.96
66+40	5556.97
66+80	5557.98
67+20	5558.99
67+60	5559.00
68+00	5560.01
68+40	5561.02
68+80	5562.03
69+20	5563.04
69+60	5564.05
70+00	5565.06
70+40	5566.07
70+80	5567.08
71+20	5568.09
71+60	5569.10
72+00	5570.11
72+40	5571.12
72+80	5572.13
73+20	5573.14
73+60	5574.15
74+00	5575.16
74+40	5576.17
74+80	5577.18
75+20	5578.19
75+60	5579.20
76+00	5580.21
76+40	5581.22
76+80	5582.23
77+20	5583.24
77+60	5584.25
78+00	5585.26
78+40	5586.27
78+80	5587.28
79+20	5588.29
79+60	5589.30
80+00	5590.31
80+40	5591.32
80+80	5592.33
81+20	5593.34
81+60	5594.35
82+00	5595.36
82+40	5596.37
82+80	5597.38
83+20	5598.39
83+60	5599.40
84+00	5600.41
84+40	5601.42
84+80	5602.43
85+20	5603.44
85+60	5604.45
86+00	5605.46
86+40	5606.47
86+80	5607.48
87+20	5608.49
87+60	5609.50
88+00	5610.51
88+40	5611.52
88+80	5612.53
89+20	5613.54
89+60	5614.55
90+00	5615.56
90+40	5616.57
90+80	5617.58
91+20	5618.59
91+60	5619.60
92+00	5620.61
92+40	5621.62
92+80	5622.63
93+20	5623.64
93+60	5624.65
94+00	5625.66
94+40	5626.67
94+80	5627.68
95+20	5628.69
95+60	5629.70
96+00	5630.71
96+40	5631.72
96+80	5632.73
97+20	5633.74
97+60	5634.75
98+00	5635.76
98+40	5636.77
98+80	5637.78
99+20	5638.79
99+60	5639.80
100+00	5640.81
100+40	5641.82
100+80	5642.83
101+20	5643.84
101+60	5644.85
102+00	5645.86
102+40	5646.87
102+80	5647.88
103+20	5648.89
103+60	5649.90
104+00	5650.91
104+40	5651.92
104+80	5652.93
105+20	5653.94
105+60	5654.95
106+00	5655.96
106+40	5656.97
106+80	5657.98
107+20	5658.99
107+60	5659.00
108+00	5660.01
108+40	5661.02
108+80	5662.03
109+20	5663.04
109+60	5664.05
110+00	5665.06
110+40	5666.07
110+80	5667.08

SCALE: 1" = 40'		DATE: 8-12-22		DESIGN: KAN		DRAWN: KAN		CHECKED: RC	
DESCRIPTION		ADDED MONUMENT		DATE		DATE		DWG.	
PLAN AND PROFILE ROAD A		OSPREY RANCH		UT-158		EDEN, WEBER, UTAH			
		CIVIL - LAND PLANNING		MUNICIPAL - LAND SURVEYING		5150 SOUTH 375 EAST OGDEN, UT		OFFICE: 801-476-0202 FAX: 801-476-0066	
		GARDNER ENGINEERING		ENGINEERING					
PP2									