




DLE BUILDING FLOOR PLAN
SCALE: 1/8"=1'-0"

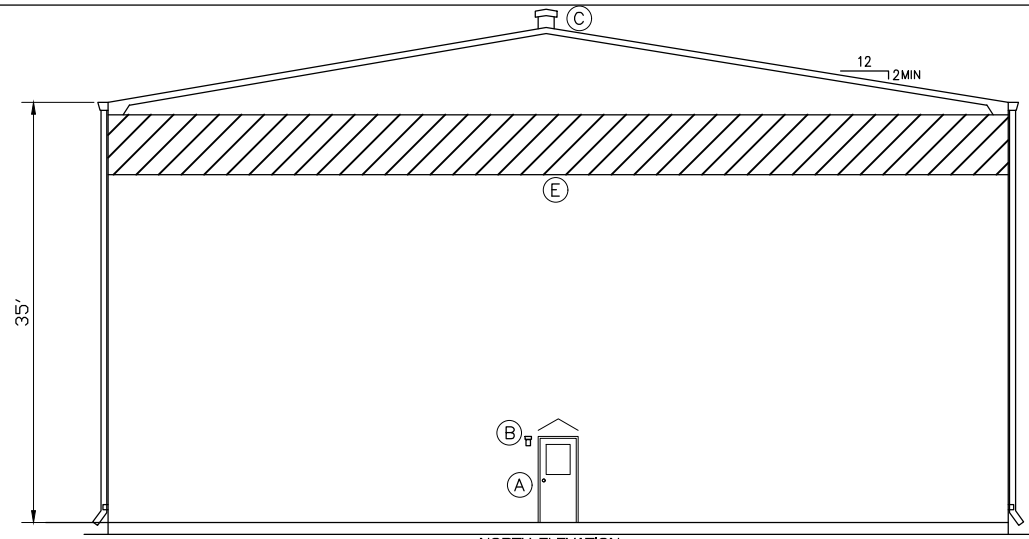


NORTH ELEVATION
SCALE: 1/8"=1'-0"

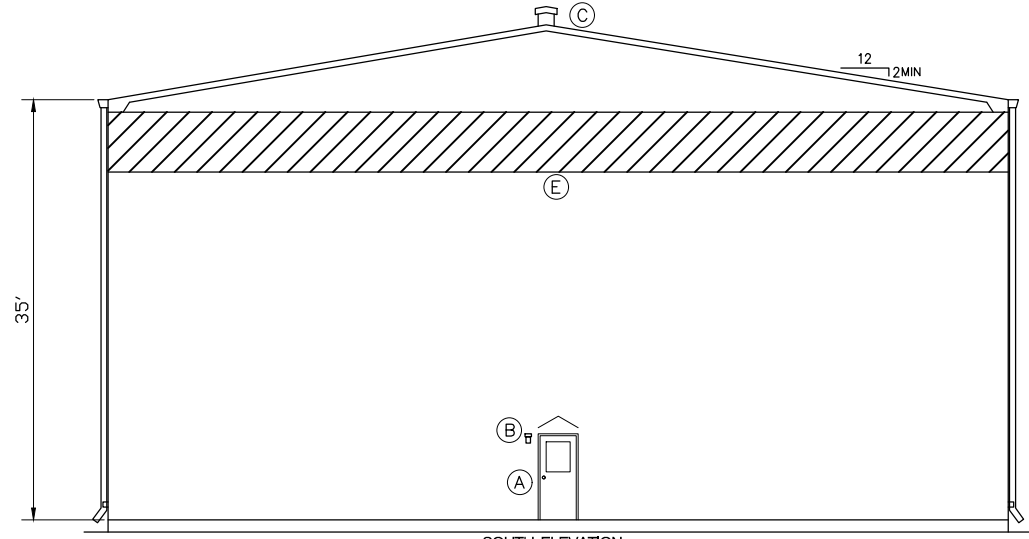

SOUTH ELEVATION
SCALE: 1/8"=1'-0"

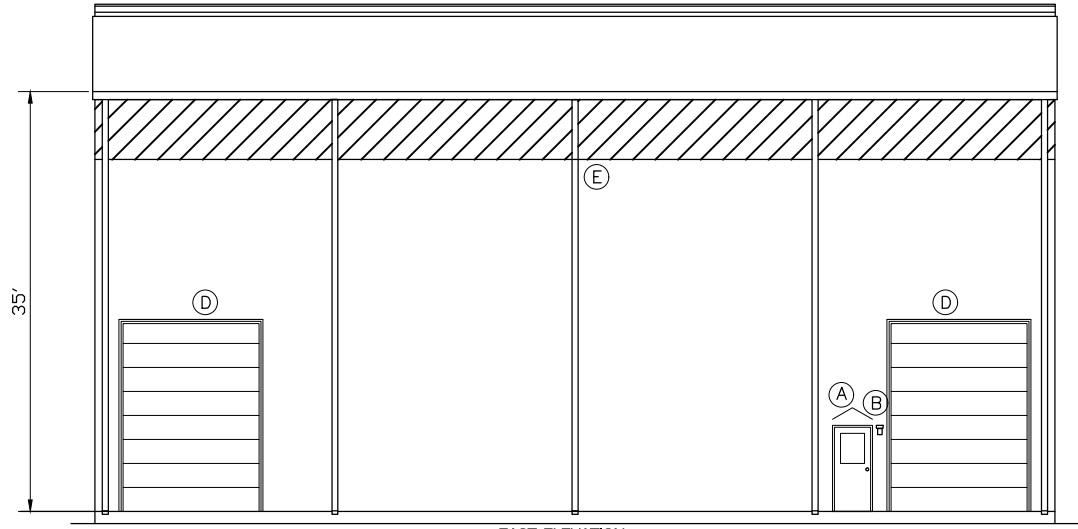

EAST ELEVATION
SCALE: 1/8"=1'-0"

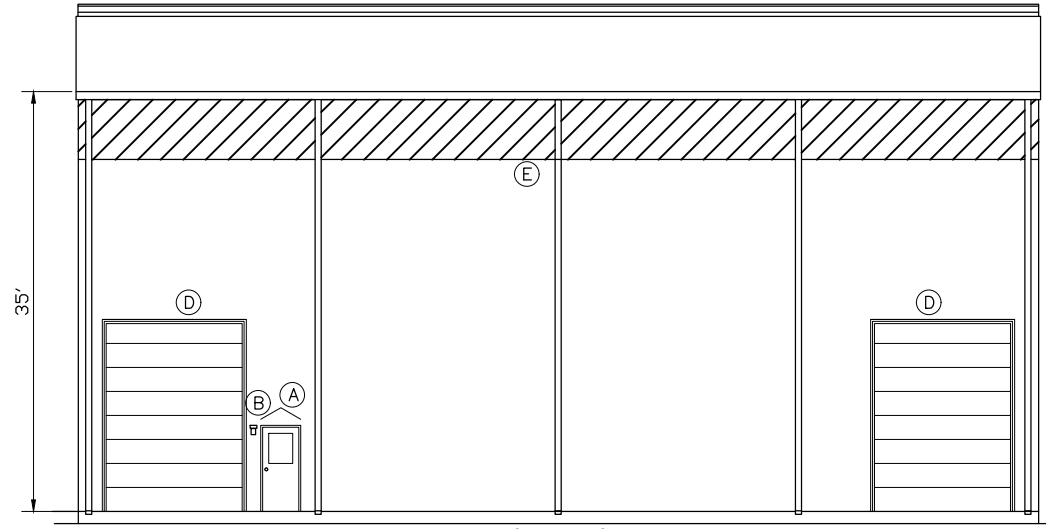

WEST ELEVATION
SCALE: 1/8"=1'-0"

NOTE :-

- 1. VENDOR MAY ADJUST COLUMN SPACING TO ACCOMMODATE ACCESS.

LEGEND

- (A) - 3'-0" x 7'-0" INSULATED PERSONNEL DOORS COMPLETE WITH HALF GLAZED LAMINATED SAFETY GLASS, PANIC HARDWARE, CLOSER, & AWNING. (BUILDER TO PROPOSE MATERIAL)
- (B) - EXTERIOR LIGHTING FIXTURES AT EA. EXT. DOOR ~ (BY BUILDER)
- (C) - EXHAUST TO BE THROUGH CONTINUOUS RIDGE VENT W/ BIRD SCREEN & 12" THROAT - CHAIN OPERATED
- (D) - 12'-0"W x 16'-0"H INSULATED SECTIONAL DOOR. DOOR TO BE AUTOMATED.
- (E) - 5'-0" WALL LIGHT BAND TRANSLUCENT PANEL AROUND THE PERIMETER OF THE BUILDING

Not an Official Issue

| REV | DATE | REVISION DESCRIPTION | DRAWN | DRAFT CHK | DESIGNED | ENG CHK | APPROVED | CUSTOMER | REF DRAWING No | REFERENCE DRAWING TITLE |
|-----|----------|----------------------|-------|-----------|----------|---------|----------|----------|----------------|-------------------------|
| A | 05/19/23 | ISSUED FOR APPROVAL | ZEW | MMI | PN | | | | | |

| | | | |
|------------------------------------|---|---|---|
| D SHEET SCALE | ENGINEERING AND PERMIT STAMPS (As Required) | CUSTOMER | DRG TITLE |
| | | | EAST LITHIUM PRODUCTION PLANT STRUCTURAL GENERAL ARRANGEMENT DLE BUILDING PLAN AND ELEVATIONS |
| WORLEY PROJECT No. 318124-40779 | | <small>*This drawing is prepared solely for the use of the contractual customer of Worley and Worley assumes no liability to any other party for any representation contained in this drawing.*</small> | DRG No OL1-ST-GAD-4101 |

USER NAME: zach.willis LOCATION: C:\USERS\ZACH.WILLIS\WORLEY\COMPASS MINERALS - DEMO PLANT FEED COMPLETION\ST-DWG\SDLE BUILDING DRAWING.DWG
 PLOT DATE & TIME: 18/05/2023 2:23:37 PM
 SAVE DATE & TIME: 18/05/2023 2:21:03 PM