



Weber Fire District  
 Reviewed and Approved  
 if comments are followed  
**09/26/2023**

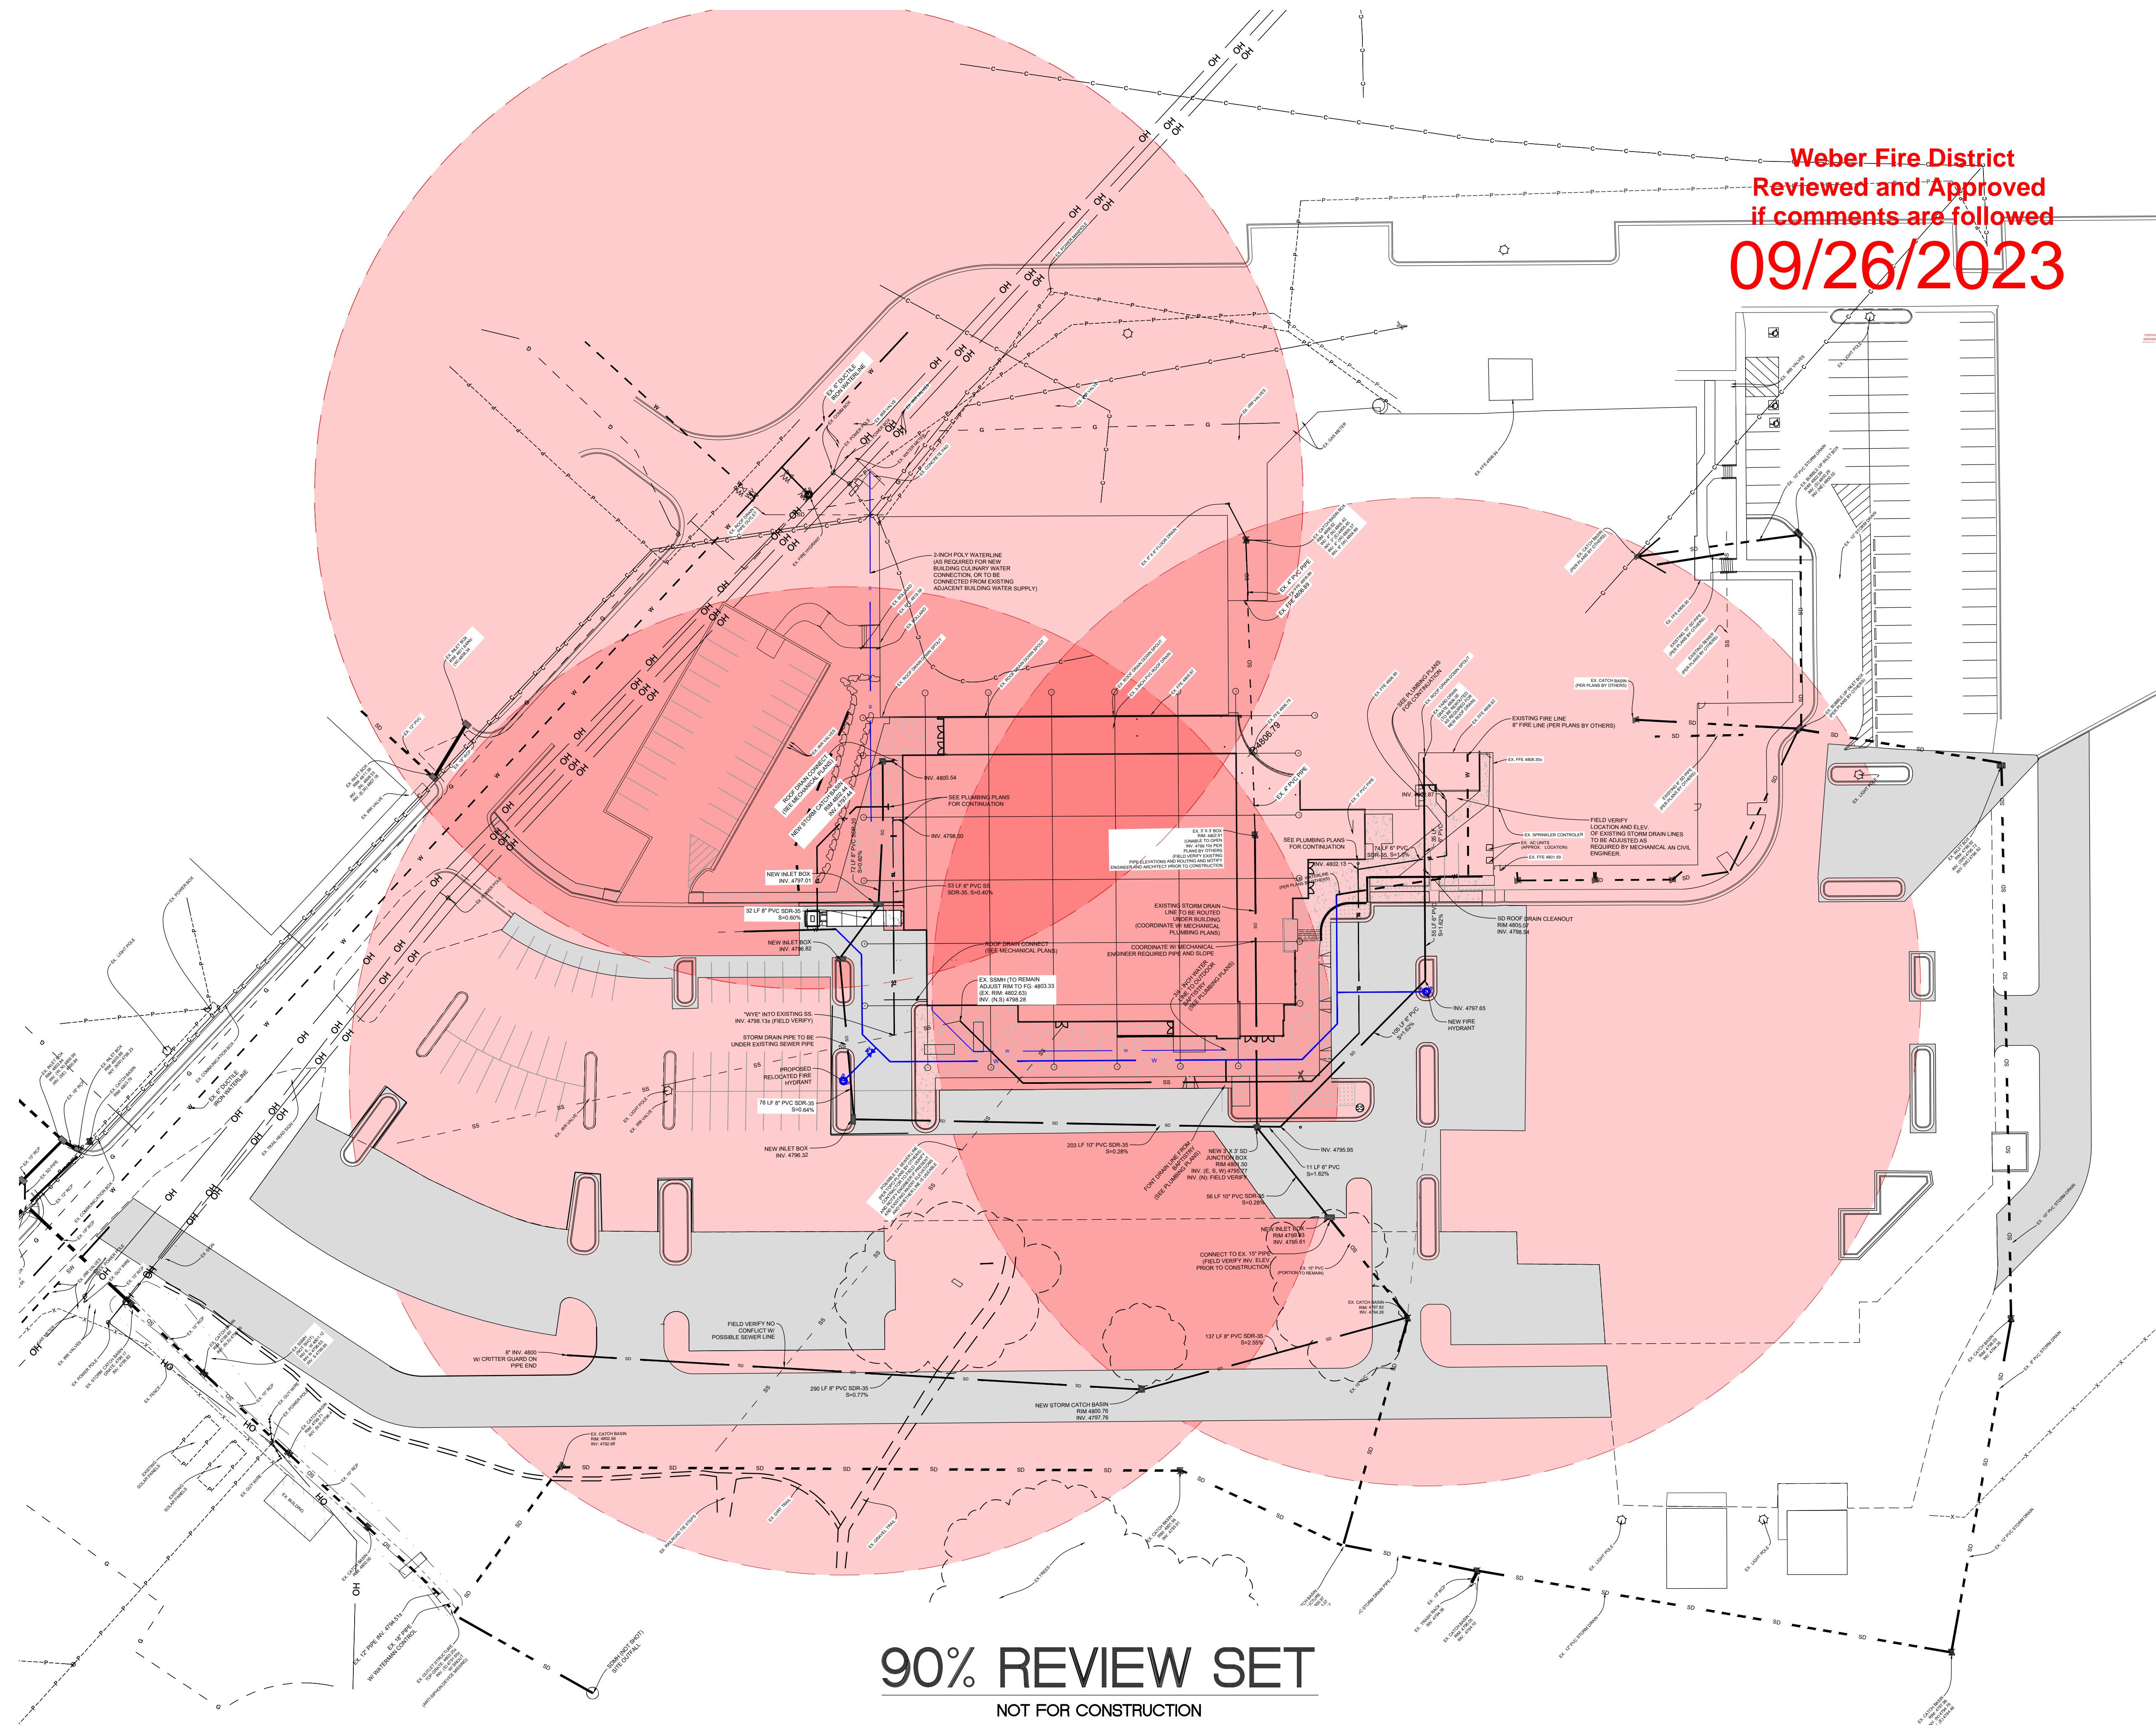

**90% REVIEW SET**  
 NOT FOR CONSTRUCTION

**LEGEND**  
 (NOTE: ALL LINES OR SYMBOLS MAY NOT APPEAR ON EACH SHEET)

	BOUNDARY LINE
	NEW CHAINLINK FENCE
	EXISTING 1' CONTOUR AND ELEVATION
	EXISTING 5' CONTOUR AND ELEVATION
	DESIGN CONTOUR AND ELEVATION
	STANDARD ASPHALT PAVING
	CONCRETE SIDEWALK
	NEW 24" CURB AND GUTTER
	NEW 24" OPEN FACE CURB AND GUTTER
	EXISTING WATER LINE
	NEW CULINARY WATER LINE
	EXISTING STORM DRAIN LINE
	NEW STORM DRAIN LINE
	EXISTING SANITARY SEWER LINE
	NEW SANITARY SEWER LINE
	NEW WATER VALVE
	STORM DRAIN CATCH BASIN
	STORM DRAIN JUNCTION BOX
	NYOPLAST IN-LINE DRAIN
	NEW SANITARY SEWER MANHOLE

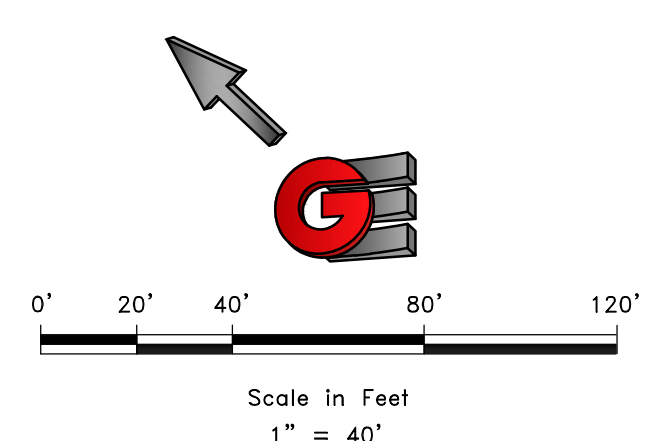

SEAL:

REV	DATE	DESCRIPTION

PROJECT:  
**A Sanctuary Expansion for  
 Washington Heights Church**  
 1770 E 6200 S  
 Ogden, UT, 84405

ISSUE DATE: 8/11/2023

SHEET TITLE:  
**CIVIL UTILITY PLAN**

SHEET NUMBER:

**CE4-01**

DO NOT SCALE DRAWING

MOUNTAIN WEST ARCHITECTURE | 1542 25TH STREET - OGDEN, UTAH 84401 | PH: 801-388-6052 | WWW.MOUNTAINWESTARCHITECTURE.COM