


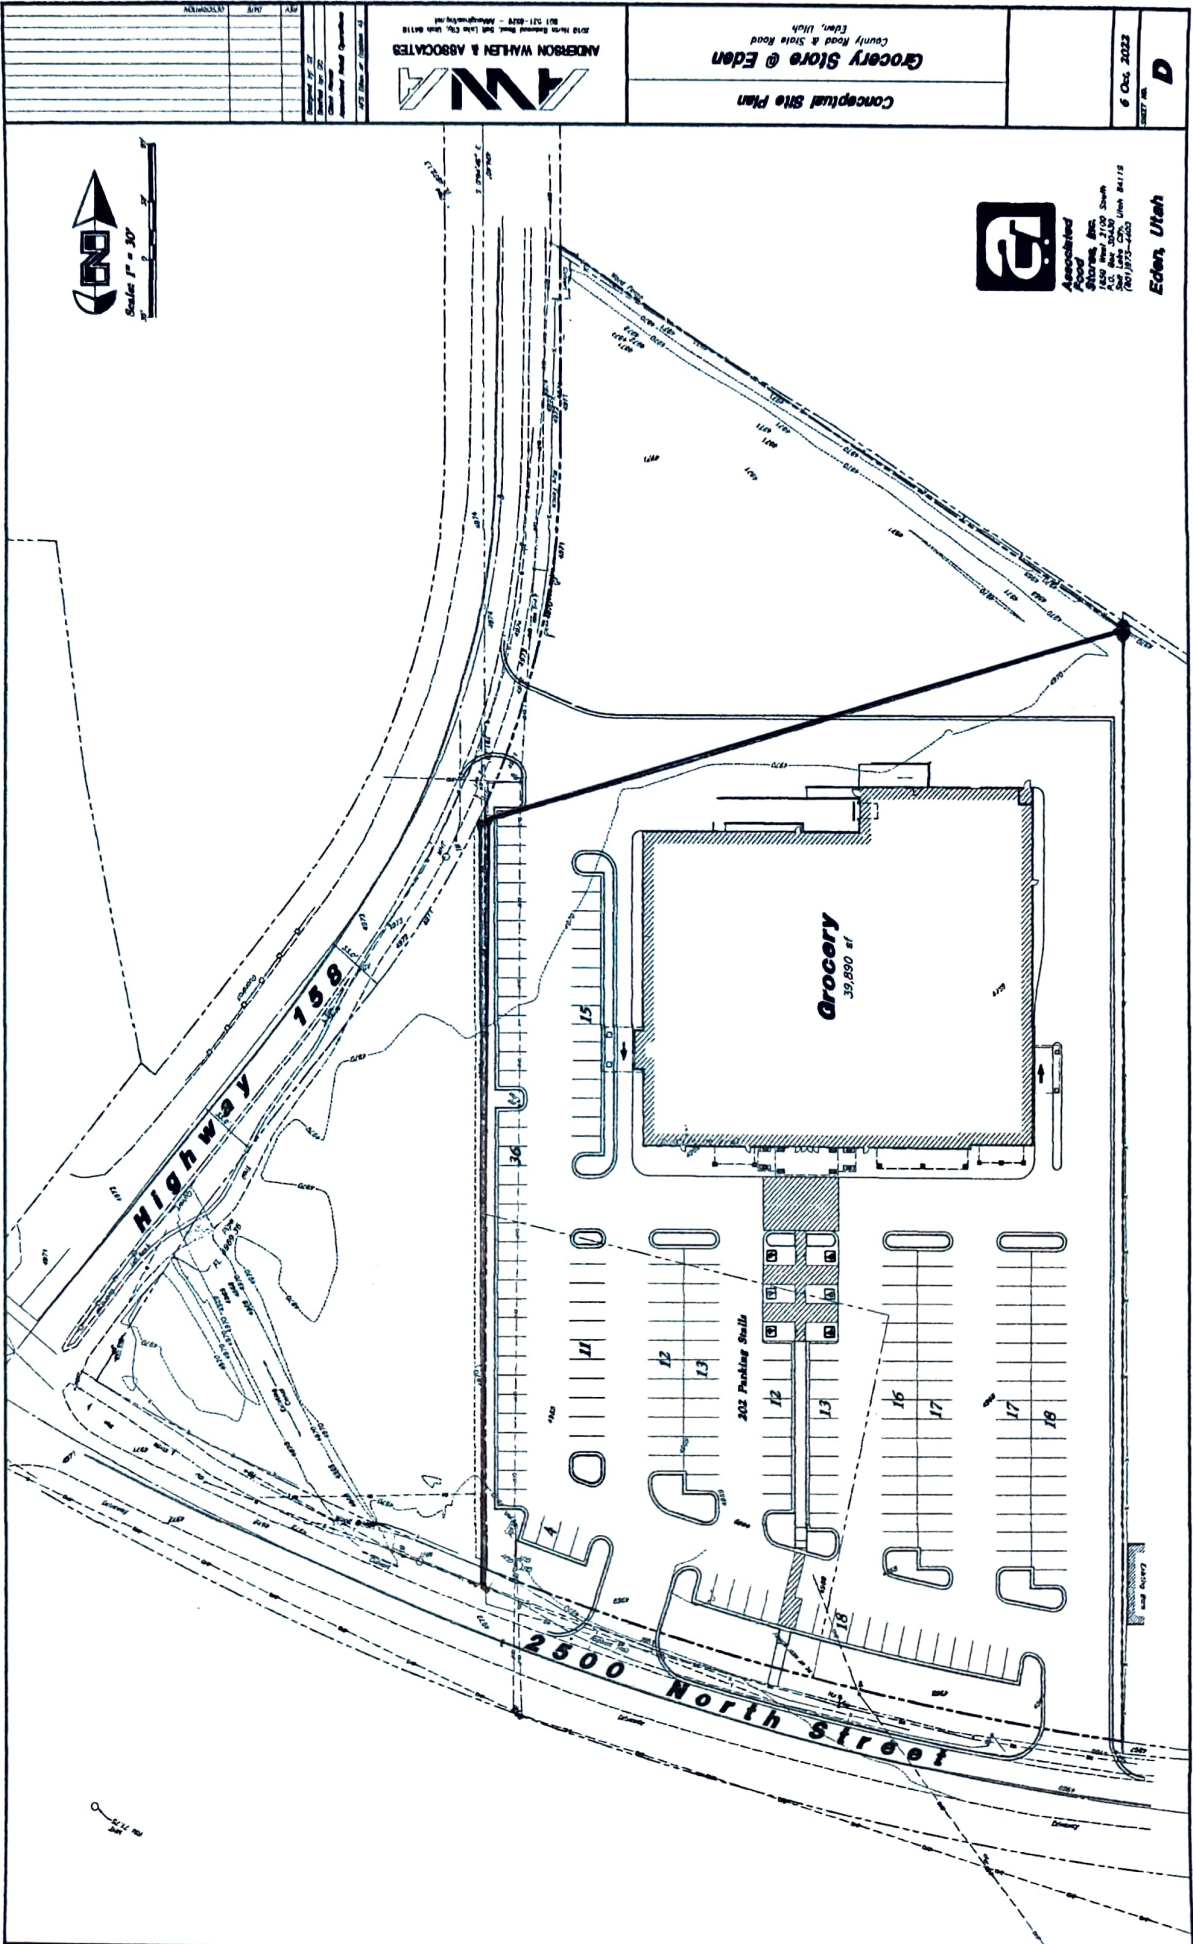

APPROX. OVERLAY OF SEWER EASEMENT

6 Oct. 2022
D

Conceptual Site Plan
Grocery Store @ Eden
Eden, Utah
Covinty Road & State Road

AWA
MOHRMAN WALSH & ASSOCIATES
2010 West Mountain Road, Suite 100, Salt Lake City, Utah 84119
801.521.8822 - info@moahmanwalsh.com

AWA
Associated
Stores, Inc.
2010 West Mountain Road, Suite 100
Salt Lake City, Utah 84119
(801) 521-8822

Scale: 1" = 30'
North Arrow