
1. 05/16/2024 CK - COMPLETED DESIGN FOR CLIENT & CITY REVIEW.

Longhorn Subdivision Improvement Plans


WEBER COUNTY, UTAH MAY 2024



Vicinity Map

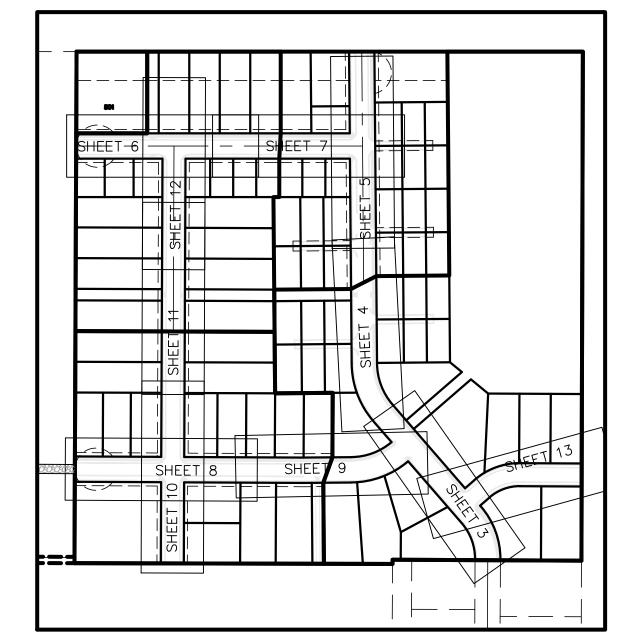

Sheet Index Key Map
NOT TO SCALE

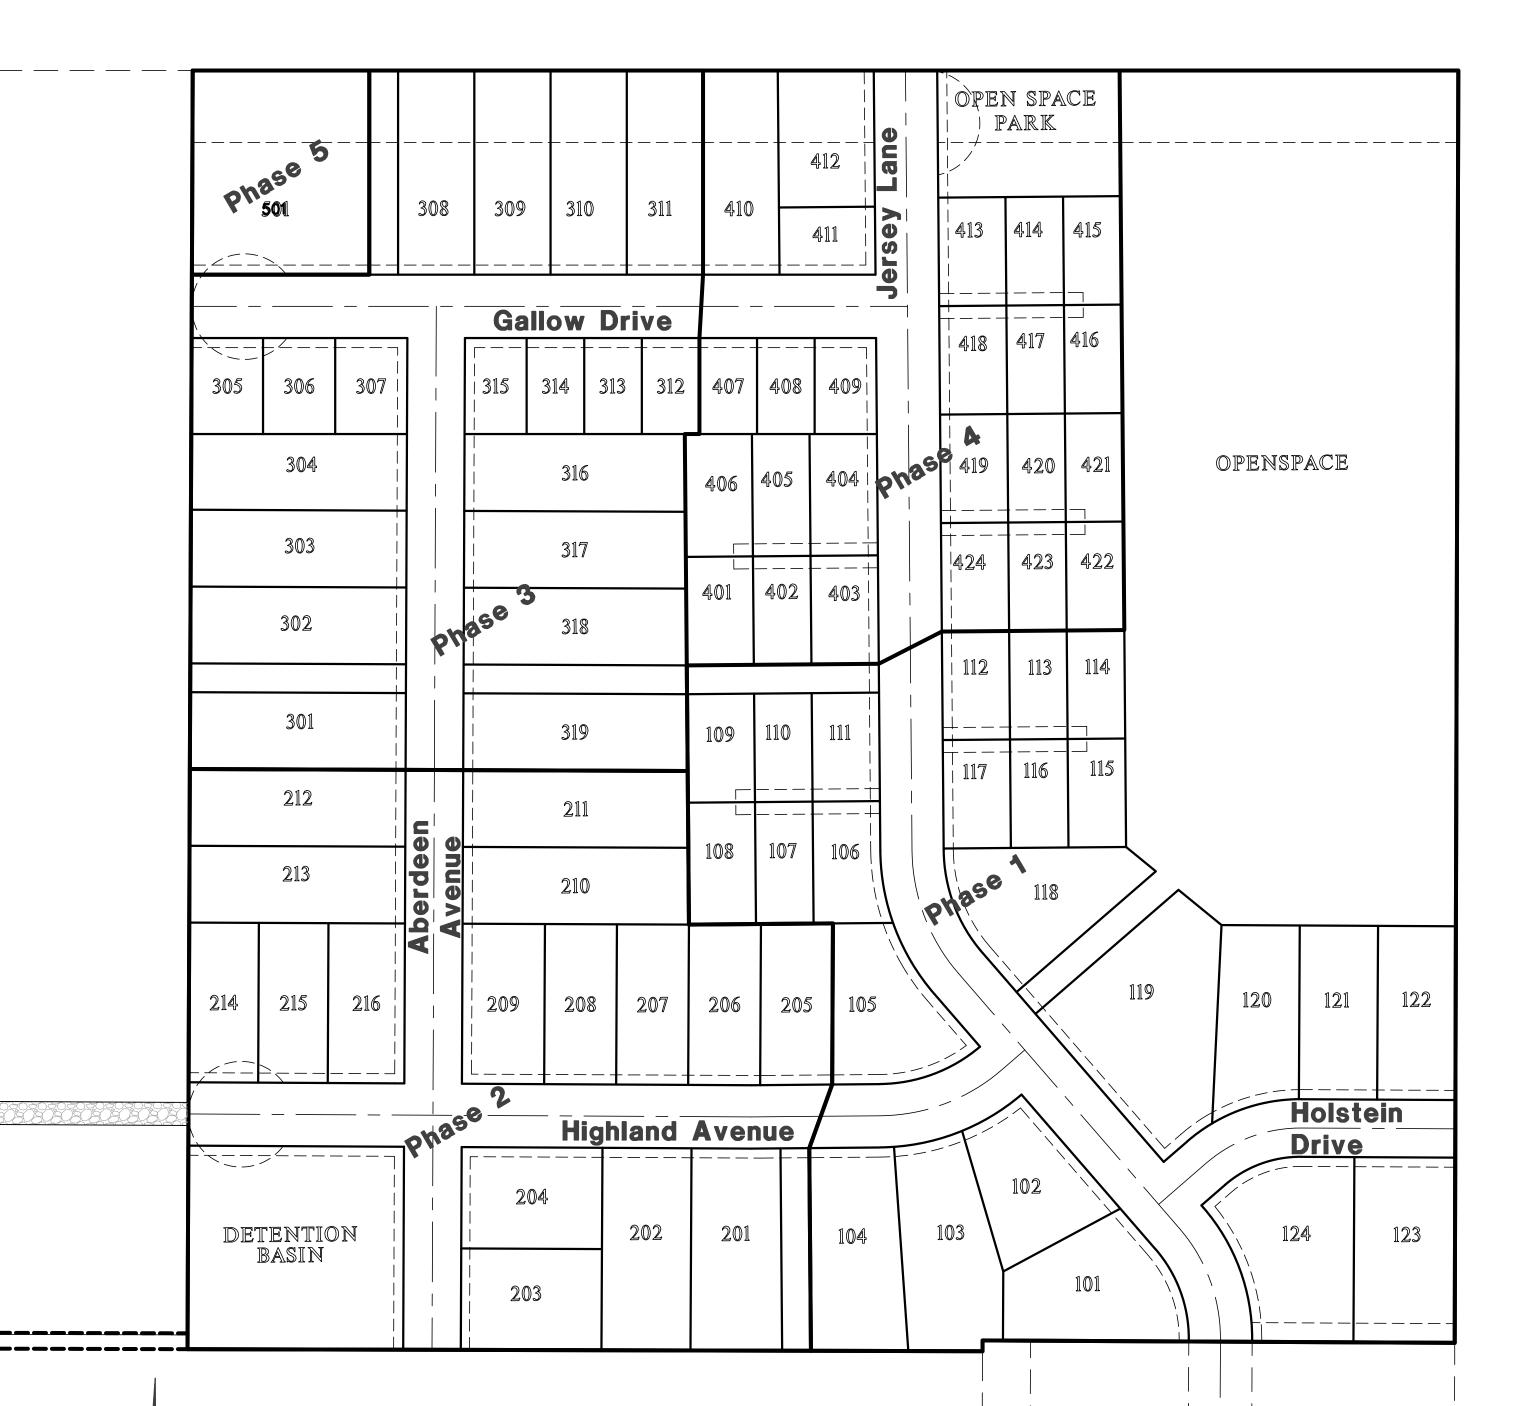

Scale: 1" = 100'

Sheet Index

Sheet 1 - Cover/Index Sheet

Sheet 2 - Notes/Legend/Street Cross-Section

Sheet 3 - Jersey Lane - 0+00.00 - 4+50.00

Sheet 4 - Jersey Lane - 4+50.00 - 9+30.00

Sheet 5 - Jersey Lane - 9+30.00 - 14+10.00

Sheet 6 - Gallow Drive - 0+00.00 - 4+50.00

Sheet 7 - Gallow Drive - 4+50.00 - 7+60.00

Sheet 8 - Highland Avenue - 0+00.00 - 4+50.00

Sheet 9 - Highland Avenue - 4+50.00 - 9+00.00

Sheet 10 - Aberdeen Avenue - 0+00.00 - 4+50.00

Sheet 11 - Aberdeen Avenue - 4+50.00 - 9+30.00

Sheet 12 - Aberdeen Avenue - 9+30.00 - 11+00.00

Sheet 13 - Holstein Drive - 0+00.00 - 3+50.00

Sheet 14 - Grading & Drainage Plan

Sheet 15 - Grading & Drainage Plan Continued

Sheet 16 - Utility Plan

Sheet 17 - Utility Plan Continued

Sheet 18 - Basin Details

Sheet 19 - Sewer Outfall Plan

Sheet 20 - Civil Details

Sheet 21 - Civil Details

Sheet 22 - Storm Water Pollution Prevention Plan Exhibit

Sheet 23 - Storm Water Pollution Prevention Plan Details

Sheet 24 - Street, Trees, & Irrigation Pond

Engineer's Notice To Contractors:

THE EXISTENCE AND LOCATION OF ANY UNDERGROUND UTILITY PIPES OR STRUCTURES SHOWN ON THESE PLANS WERE OBTAINED FROM AVAILABLE INFORMATION PROVIDED BY OTHERS. THE LOCATIONS SHOWN ARE APPROXIMATE AND SHALL BE CONFIRMED IN THE FIELD BY THE CONTRACTOR, SO THAT ANY NECESSARY ADJUSTMENT CAN BE MADE IN ALIGNMENT AND/OR GRADE OF THE PROPOSED IMPROVEMENT. THE CONTRACTOR IS REQUIRED TO CONTACT THE UTILITY COMPANIES AND TAKE DUE PRECAUTIONARY MEASURE TO PROTECT ANY UTILITY LINES SHOWN, AND ANY OTHER LINES OBTAINED BY THE CONTRACTOR'S RESEARCH, AND OTHERS NOT OF RECORD OR NOT SHOWN ON THESE PLANS.

Surveyor: Jason Felt

Reeve & Associates, Inc. 5160 South 1500 West Riverdale, Utah, 84405 (PH:(801) 621—3100

Developer Contact:Pat Burns

Lync Construction 1407 North Mountain Road North Ogden, Utah 84404 PH: (801) 710-2234



Project Contact:

Reeve & Associates, Inc. 5160 South 1500 West Riverdale, Utah, 84405 (PH: (801) 621-3100

Call before you dig.

Total Sheets

Number: <u>6298–23</u>

375328 J. NATE REEVE

J. NATE REEVE, P.E.

C. KINGSLEY

MAY 2024

LONGHORN SUBDIVISION

Project Info.

Begin Date:

Drafter:

div

THESE PLANS AND SPECIFICATIONS ARE THE PROPERTY OF REEVE & ASSOCIATES, INC., 5160 SOUTH 1500 WEST, RIVERDALE, UTAH 84405, AND SHALL NOT BE PHOTOCOPIED, RE-DRAWN, OR USED ON ANY PROJECT OTHER THAN THE PROJECT SPECIFICALLY DESIGNED FOR, WITHOUT THEIR WRITTEN PERMISSION. THE OWNERS AND ENGINEERS OF REEVE & ASSOCIATES, INC. DISCLAIM ANY LIABILITY FOR ANY CHANGES OR MODIFICATIONS MADE TO THESE PLANS OR THE DESIGN THEREON WITHOUT THEIR CONSENT.

General Notes:

- 1. ALL CONSTRUCTION MUST STRICTLY FOLLOW THE STANDARDS AND SPECIFICATIONS SET FORTH BY: GOVERNING UTILITY MUNICIPALITY, GOVERNING CITY OR COUNTY (IF UN-INCORPORATED), INDIVIDUAL PRODUCT MANUFACTURERS, AMERICAN PUBLIC WORKS ASSOCIATION (APWA), AND THE DESIGN ENGINEER. THE ORDER LISTED ABOVE IS ARRANGED BY SENIORITY. IF A CONSTRUCTION PRACTICE IS NOT SPECIFIED BY ANY OF THE LISTED SOURCES, CONTRACTOR MUST CONTACT DESIGN ENGINEER
- 2. CONTRACTOR TO STRICTLY FOLLOW GEOTECHNICAL RECOMMENDATIONS FOR THIS PROJECT. ALL GRADING INCLUDING BUT NOT LIMITED TO CUT. FILL. COMPACTION. ASPHALT SECTION, SUBBASE, TRENCH EXCAVATION/BACKFILL, SITE GRUBBING, RETAINING
- WALLS AND FOOTINGS MUST BE COORDINATED DIRECTLY WITH THE PROJECT GEOTECHNICAL ENGINEER. TRAFFIC CONTROL, STRIPING & SIGNAGE TO CONFORM TO CURRENT GOVERNING AGENCIES TRANSPORTATION ENGINEER'S MANUAL AND MANUAL OF UNIFORM TRAFFIC CONTROL DEVICES.
- ANY AREA OUTSIDE THE LIMIT OF WORK THAT IS DISTURBED SHALL BE RESTORED TO ITS ORIGINAL CONDITION AT NO COST TO
- CONSULT ALL OF THE DRAWINGS AND SPECIFICATIONS FOR COORDINATION REQUIREMENTS BEFORE COMMENCING CONSTRUCTION. AT ALL LOCATIONS WHERE EXISTING PAVEMENT ABUTS NEW CONSTRUCTION, THE EDGE OF THE EXISTING PAVEMENT SHALL BE
- SAWCUT TO A CLEAN, SMOOTH EDGE. ALL CONSTRUCTION AND MATERIALS SHALL BE IN ACCORDANCE WITH THE MOST RECENT, ADOPTED EDITION OF ADA ACCESSIBILITY GUIDELINES.
- PRIOR TO STARTING CONSTRUCTION, THE CONTRACTOR SHALL BE RESPONSIBLE FOR MAKING SURE THAT ALL REQUIRED PERMITS AND APPROVALS HAVE BEEN OBTAINED. NO CONSTRUCTION OR FABRICATION SHALL BEGIN UNTIL THE CONTRACTOR HAS RECEIVED THOROUGHLY REVIEWED PLANS AND OTHER DOCUMENTS APPROVED BY ALL OF THE PERMITTING AUTHORITIES.
- CONTRACTOR IS RESPONSIBLE FOR SCHEDULING AND NOTIFYING ENGINEER OR INSPECTING AUTHORITY 48 HOURS IN ADVANCE OF COVERING UP ANY PHASE OF CONSTRUCTION REQUIRING OBSERVATION.
- 10. ANY WORK IN THE PUBLIC RIGHT-OF-WAY WILL REQUIRE PERMITS FROM THE APPROPRIATE CITY, COUNTY OR STATE AGENCY CONTROLLING THE ROAD, INCLUDING OBTAINING REQUIRED INSPECTIONS.
- 11. ALL DIMENSIONS, GRADES & UTILITY DESIGNS SHOWN ON THE PLANS SHALL BE VERIFIED BY THE CONTRACTOR PRIOR TO CONSTRUCTION. CONTRACTOR SHALL NOTIFY ENGINEER OF ANY DISCREPANCIES PRIOR TO PROCEEDING WITH CONSTRUCTION FOR NECESSARY PLAN OR GRADE CHANGES.
- 12. CONTRACTOR MUST VERIFY ALL EXISTING CONDITIONS BEFORE BIDDING AND BRING UP ANY QUESTIONS BEFOREHAND. 13. SITE GRADING SHALL BE PERFORMED IN ACCORDANCE WITH THESE PLANS AND SPECIFICATIONS AND THE RECOMMENDATIONS SET FORTH BY THE GEOTECHNICAL ENGINEER.
- 14. CATCH SLOPES SHALL BE GRADED AS SPECIFIED ON GRADING PLANS. 15. CONTRACTOR SHALL BE RESPONSIBLE FOR ALL FLAGGING, CAUTION SIGNS, LIGHTS, BARRICADES, FLAGMEN, AND ALL OTHER DEVICES NECESSARY FOR PUBLIC SAFETY.
- 16. CONTRACTOR SHALL, AT THE TIME OF BIDDING AND THROUGHOUT THE PERIOD OF THE CONTRACT, BE LICENSED IN THE STATE WHERE THE PROJECT IS LOCATED AND SHALL BE BONDABLE FOR AN AMOUNT EQUAL TO OR GREATER THAN THE AMOUNT BID AND TO DO THE TYPE OF WORK CONTEMPLATED IN THE PLANS AND SPECIFICATIONS. CONTRACTOR SHALL BE SKILLED AND REGULARLY ENGAGED IN THE GENERAL CLASS AND TYPE OF WORK CALLED FOR IN THE PLANS AND SPECIFICATIONS.
- 17. CONTRACTOR SHALL INSPECT THE SITE OF THE WORK PRIOR TO BIDDING TO SATISFY HIMSELF BY PERSONAL EXAMINATION OR BY SUCH OTHER MEANS AS HE MAY PREFER OF THE LOCATIONS OF THE PROPOSED WORK AND OF THE ACTUAL CONDITIONS OF AND AT THE SITE OF WORK. IF, DURING THE COURSE OF HIS EXAMINATION, A BIDDER FINDS FACTS OR CONDITIONS WHICH APPEAR TO HIM TO BE IN CONFLICT WITH THE LETTER OR SPIRIT OF THE PROJECT PLANS AND SPECIFICATIONS, HE SHALL CONTACT THE ENGINEER FOR ADDITIONAL INFORMATION AND EXPLANATION BEFORE SUBMITTING HIS BID. SUBMISSION OF A BID BY THE CONTRACTOR SHALL CONSTITUTE ACKNOWLEDGMENT THAT, IF AWARDED THE CONTRACT, HE HAS RELIED AND IS RELYING ON HIS OWN EXAMINATION OF (1) THE SITE OF THE WORK, (2) ACCESS TO THE SITE, AND (3) ALL OTHER DATA AND MATTERS REQUISITE TO THE FULFILLMENT OF THE WORK AND ON HIS OWN KNOWLEDGE OF EXISTING FACILITIES ON AND IN THE VICINITY OF THE SITE OF THE WORK TO BE CONSTRUCTED UNDER THIS CONTRACT. THE INFORMATION PROVIDED BY THE ENGINEER IS NOT INTENDED TO BE A SUBSTITUTE FOR, OR A SUPPLEMENT TO, THE INDEPENDENT VERIFICATION BY THE CONTRACTOR TO THE EXTENT SUCH INDEPENDENT INVESTIGATION OF SITE CONDITIONS IS DEEMED NECESSARY OR DESIRABLE BY THE CONTRACTOR. CONTRACTOR SHALL ACKNOWLEDGE THAT HE HAS NOT RELIED SOLELY UPON OWNER- OR ENGINEER-FURNISHED INFORMATION REGARDING SITE CONDITIONS IN PREPARING AND SUBMITTING HIS BID.
- 18. CONTRACTOR SHALL BE RESPONSIBLE TO PROVIDE ALL WATER, POWER, SANITARY FACILITIES AND TELEPHONE SERVICES AS REQUIRED FOR THE CONTRACTOR'S USE DURING CONSTRUCTION.
- 19. CONTRACTOR SHALL BE HELD RESPONSIBLE FOR ANY FIELD CHANGES MADE WITHOUT PRIOR WRITTEN AUTHORIZATION FROM THE OWNER, ENGINEER, AND OR GOVERNING AGENCIES.
- 20. CONTRACTOR SHALL EXERCISE DUE CAUTION AND SHALL CAREFULLY PRESERVE BENCH MARKS, CONTROL POINTS, REFERENCE POINTS AND ALL SURVEY STAKES, AND SHALL BEAR ALL EXPENSES FOR REPLACEMENT AND/OR ERRORS CAUSED BY THEIR UNNECESSARY LOSS OR DISTURBANCE.
- 21. CONTRACTOR SHALL ASSUME SOLE AND COMPLETE RESPONSIBILITY FOR JOBSITE CONDITIONS DURING THE COURSE OF CONSTRUCTION OF THIS PROJECT, INCLUDING SAFETY OF ALL PERSONS AND PROPERTY. THIS REQUIREMENT SHALL APPLY CONTINUOUSLY AND NOT BE LIMITED TO NORMAL WORKING HOURS. THE CONTRACTOR SHALL DEFEND, INDEMNIFY AND HOLD THE OWNER AND ENGINEER HARMLESS FROM ANY AND ALL LIABILITY, REAL OR ALLEGED, IN CONNECTION WITH THE PERFORMANCE OF WORK ON THIS PROJECT, EXCEPTING FOR LIABILITY ARISING FROM THE SOLE NEGLIGENCE OF THE OWNER OR THE ENGINEER.
- 22. CONTRACTOR SHALL BE RESPONSIBLE FOR ADEQUATELY SCHEDULING INSPECTION AND TESTING OF ALL FACILITIES CONSTRUCTED UNDER THIS CONTRACT. ALL TESTING SHALL CONFORM TO THE REGULATORY AGENCY'S STANDARD SPECIFICATIONS. ALL TESTING AND INSPECTION SHALL BE PAID FOR BY THE OWNER; ALL RE-TESTING AND/OR RE-INSPECTION SHALL BE PAID FOR BY THE
- 23. IF EXISTING IMPROVEMENTS NEED TO BE DISTURBED AND/OR REMOVED FOR THE PROPER PLACEMENT OF IMPROVEMENTS TO BE CONSTRUCTED BY THESE PLANS. THE CONTRACTOR SHALL BE RESPONSIBLE FOR PROTECTING EXISTING IMPROVEMENTS FROM DAMAGE. COST OF REPLACING OR REPAIRING EXISTING IMPROVEMENTS SHALL BE INCLUDED IN THE UNIT PRICE BID FOR ITEMS REQUIRING REMOVAL AND/OR REPLACEMENT. THERE WILL BE NO EXTRA COST DUE TO THE CONTRACTOR FOR REPLACING OR REPAIRING EXISTING IMPROVEMENTS
- 24. WHENEVER EXISTING FACILITIES ARE REMOVED, DAMAGED, BROKEN, OR CUT IN THE INSTALLATION OF THE WORK COVERED BY THESE PLANS OR SPECIFICATIONS. SAID FACILITIES SHALL BE REPLACED AT THE CONTRACTOR'S EXPENSE WITH MATERIALS EQUAL TO OR BETTER THAN THE MATERIALS USED IN THE ORIGINAL EXISTING FACILITIES. THE FINISHED PRODUCT SHALL BE SUBJECT TO THE APPROVAL OF THE OWNER, THE ENGINEER, AND THE RESPECTIVE REGULATORY AGENCY.
- 25. CONTRACTOR SHALL MAINTAIN A NEATLY MARKED SET OF FULL-SIZE AS-BUILT RECORD DRAWINGS SHOWING THE FINAL LOCATION AND LAYOUT OF ALL STRUCTURES AND OTHER FACILITIES. AS-BUILT RECORD DRAWINGS SHALL REFLECT CHANGE ORDERS, ACCOMMODATIONS, AND ADJUSTMENTS TO ALL IMPROVEMENTS CONSTRUCTED. WHERE NECESSARY, SUPPLEMENTAL DRAWINGS SHALL BE PREPARED AND SUBMITTED BY THE CONTRACTOR. PRIOR TO ACCEPTANCE OF THE PROJECT, THE CONTRACTOR SHALI DELIVER TO THE ENGINEER ONE SET OF NEATLY MARKED AS-BUILT RECORD DRAWINGS SHOWING THE INFORMATION REQUIRED ABOVE. AS-BUILT RECORD DRAWINGS SHALL BE REVIEWED AND THE COMPLETE AS-BUILT RECORD DRAWING SET SHALL BE CURRENT WITH ALL CHANGES AND DEVIATIONS REDLINED AS A PRECONDITION TO THE FINAL PROGRESS PAYMENT APPROVAL AND OR FINAL ACCEPTANCE.
- 26. WHERE THE PLANS OR SPECIFICATIONS DESCRIBE PORTIONS OF THE WORK IN GENERAL TERMS BUT NOT IN COMPLETE DETAIL, IT IS UNDERSTOOD THAT ONLY THE BEST GENERAL PRACTICE IS TO PREVAIL AND THAT ONLY MATERIALS AND WORKMANSHIP OF THE HIGHEST QUALITY ARE TO BE USED
- 27. CONTRACTOR SHALL BE SKILLED AND REGULARLY ENGAGED IN THE GENERAL CLASS AND TYPE OF WORK CALLED FOR IN THE PROJECT PLANS AND SPECIFICATIONS. THEREFORE, THE OWNER IS RELYING UPON THE EXPERIENCE AND EXPERTISE OF THE CONTRACTOR. PRICES PROVIDED WITHIN THE CONTRACT DOCUMENTS SHALL INCLUDE ALL LABOR AND MATERIALS NECESSARY AND PROPER FOR THE WORK CONTEMPLATED AND THAT THE WORK BE COMPLETED IN ACCORDANCE WITH THE TRUE INTENT AND PURPOSE OF THESE PLANS AND SPECIFICATIONS. THE CONTRACTOR SHALL BE COMPETENT, KNOWLEDGEABLE AND HAVE SPECIAL SKILLS IN THE NATURE. EXTENT AND INHERENT CONDITIONS OF THE WORK TO BE PERFORMED. CONTRACTOR SHALL ALSO ACKNOWLEDGE THAT THERE ARE CERTAIN PECULIAR AND INHERENT CONDITIONS EXISTENT IN THE CONSTRUCTION OF THE PARTICULAR FACILITIES WHICH MAY CREATE, DURING THE CONSTRUCTION PROGRAM, UNUSUAL OR UNSAFE CONDITIONS HAZARDOUS TO PERSONS, PROPERTY AND THE ENVIRONMENT. CONTRACTOR SHALL BE AWARE OF SUCH PECULIAR RISKS AND HAVE THE SKILL AND EXPERIENCE TO FORESEE AND TO ADOPT PROTECTIVE MEASURES TO ADEQUATELY AND SAFELY PERFORM THE CONSTRUCTION WORK WITH RESPECT TO SUCH HAZARDS.
- 28. CONTRACTOR SHALL BE RESPONSIBLE FOR THE REMOVAL OF ALL STRIPING AND/OR PAVEMENT MARKINGS NECESSARY TO TIE EXISTING STRIPING INTO FUTURE STRIPING. METHOD OF REMOVAL SHALL BE BY GRINDING OR SANDBLASTING.
- 29. CONTRACTOR SHALL PROVIDE ALL SHORING, BRACING, SLOPING OR OTHER PROVISIONS NECESSARY TO PROTECT WORKMEN FOR ALL AREAS TO BE EXCAVATED TO A DEPTH OF 4 FEET OR MORE. FOR EXCAVATIONS 4 FEET OR MORE IN DEPTH, THE CONTRACTOR SHALL COMPLY WITH LOCAL, STATE AND NATIONAL SAFETY CODES, ORDINANCES. OR REQUIREMENTS FOR
- EXCAVATION AND TRENCHES. 30. ALL EXISTING GATES AND FENCES TO REMAIN UNLESS OTHERWISE NOTED ON PLANS. PROTECT ALL GATES AND FENCES FROM

- 1. CONTRACTOR SHALL COORDINATE LOCATION OF NEW "DRY UTILITIES" WITH THE APPROPRIATE UTILITY COMPANY, INCLUDING BUT NOT LIMITED TO: TELEPHONE SERVICE, GAS SERVICE, CABLE, POWER, INTERNET. 2. EXISTING UTILITIES HAVE BEEN SHOWN ON THE PLANS USING A COMBINATION OF ON-SITE SURVEYS (BY OTHERS). PRIOR TO COMMENCING ANY WORK, IT SHALL BE THE CONTRACTOR'S RESPONSIBILITY TO HAVE EACH UTILITY COMPANY LOCATE IN THE FIELD, THEIR MAIN AND SERVICE LINES 48 HOURS IN ADVANCE OF PERFORMING ANY EXCAVATION WORK. THE CONTRACTOR SHALL RECORD THE BLUE STAKES ORDER NUMBER AND FURNISH ORDER NUMBER TO OWNER AND ENGINEER PRIOR TO ANY EXCAVATION.
- IT WILL BE THE CONTRACTOR'S SOLE RESPONSIBILITY TO DIRECTLY CONTACT ANY OTHER UTILITY COMPANIES THAT ARE NOT MEMBERS OF BLUE STAKES. IT SHALL BE THE CONTRACTOR'S SOLE RESPONSIBILITY TO PROTECT ALL EXISTING UTILITIES SO THAT NO DAMAGE RESULTS TO THEM DURING THE PERFORMANCE OF THIS CONTRACT. ANY REPAIRS NECESSARY TO DAMAGED UTILITIES SHALL BE PAID FOR BY THE CONTRACTOR. THE CONTRACTOR SHALL BE REQUIRED TO COOPERATE WITH OTHER CONTRACTORS AND UTILITY COMPANIES INSTALLING NEW STRUCTURES, UTILITIES AND SERVICE TO THE PROJECT.
- CONTRACTOR SHALL POT HOLE ALL UTILITIES TO DETERMINE IF CONFLICTS EXIST PRIOR TO BEGINNING ANY EXCAVATION. NOTIFY ENGINEER OF ANY CONFLICTS. CONTRACTOR SHALL VERIFY LOCATION AND INVERTS OF EXISTING UTILITIES TO WHICH NEW UTILITIES WILL BE CONNECTED. PRIOR TO COMMENCING ANY EXCAVATION WORK THE CONTRACTOR SHALL NOTIFY ALL UTILITY COMPANIES IN ACCORDANCE WITH THE REQUIRED PROCEDURES. 4. CARE SHOULD BE TAKEN IN ALL EXCAVATIONS DUE TO POSSIBLE EXISTENCE OF UNRECORDED UTILITY LINES. EXCAVATION
- REQUIRED WITHIN PROXIMITY OF EXISTING UTILITY LINES SHALL BE DONE BY HAND. CONTRACTOR SHALL REPAIR ANY DAMAGE TO EXISTING UTILITY LINES OR STRUCTURES INCURRED DURING CONSTRUCTION OPERATIONS AT HIS EXPENSE. ALL VALVES AND MANHOLE COVERS SHALL BE RAISED OR LOWERED TO MEET FINISHED GRADE.
- CONTRACTOR SHALL CUT PIPES OFF FLUSH WITH THE INSIDE WALL OF THE BOX OR MANHOLE. CONTRACTOR SHALL GROUT AT CONNECTION OF PIPE TO BOX WITH NON-SHRINKING GROUT, INCLUDING PIPE VOIDS LEFT BY
- CUTTING PROCESS, TO A SMOOTH FINISH. 8. CONTRACTOR SHALL GROUT WITH NON-SHRINK GROUT BETWEEN GRADE RINGS AND BETWEEN BOTTOM OF INLET LID FRAME AND TOP OF CONCRETE BOX
- 9. SILT AND DEBRIS IS TO BE CLEANED OUT OF ALL STORM DRAIN BOXES. CATCH BASINS ARE TO BE MAINTAINED IN A CLEANED CONDITION AS NEEDED UNTIL AFTER THE FINAL BOND RELEASE INSPECTION. 10. CONTRACTOR SHALL CLEAN ASPHALT, TAR OR OTHER ADHESIVES OFF OF ALL MANHOLE LIDS AND INLET GRATES TO ALLOW
- 11. EACH TRENCH SHALL BE EXCAVATED SO THAT THE PIPE CAN BE LAID TO THE ALIGNMENT AND GRADE AS REQUIRED. THE TRENCH WALL SHALL BE SO BRACED THAT THE WORKMEN MAY WORK SAFELY AND EFFICIENTLY. ALL TRENCHES SHALL BE DRAINED SO
- THE PIPE LAYING MAY TAKE PLACE IN DE-WATERED CONDITIONS. 12. CONTRACTOR SHALL PROVIDE AND MAINTAIN AT ALL TIMES AMPLE MEANS AND DEVICES WITH WHICH TO REMOVE PROMPTLY AND
- TO PROPERLY DISPOSE OF ALL WATER ENTERING THE TRENCH EXCAVATION. 13. MAINTAIN A MINIMUM 18" VERTICAL SEPARATION DISTANCE BETWEEN ALL UTILITY CROSSINGS.
- 14. CONTRACTOR SHALL START INSTALLATION AT LOW POINT OF ALL NEW GRAVITY UTILITY LINES. 15. ALL BOLTED FITTINGS MUST BE GREASED AND WRAPPED.
- 16. UNLESS SPECIFICALLY NOTED OTHERWISE, MAINTAIN AT LEAST 2 FEET OF COVER OVER ALL STORM DRAIN LINES AT ALL TIMES (INCLUDING DURING CONSTRUCTION). 17. ALL WATER LINES SHALL BE INSTALLED A MINIMUM OF 60" BELOW FINISHED GRADE.
- WATER LINES. IF A 10 FOOT SEPARATION CAN NOT BE MAINTAINED, THE SEWER LINE AND WATER LINE SHALL BE LAID IN SEPARATE TRENCHES AND THE BOTTOM OF THE WATER LINE SHALL BE AT LEAST 18" ABOVE THE TOP OF THE SEWER LINE. 19. CONTRACTOR SHALL INSTALL THRUST BLOCKING AT ALL WATERLINE ANGLE POINTS AND TEES.

18. ALL SEWER LINES AND SEWER SERVICES SHALL HAVE A MINIMUM SEPARATION OF 10 FEET, PIPE EDGE TO PIPE EDGE, FROM THE

- 20. ALL UNDERGROUND UTILITIES SHALL BE IN PLACE PRIOR TO INSTALLATION OF CURB. GUTTER. SIDEWALK AND STREET PAVING.
- CONTRACTOR SHALL INSTALL MAGNETIC LOCATING TAPE CONTINUOUSLY OVER ALL NONMETALLIC PIPE. THRUST BLOCKS & RESTRAINED JOINTS WITH MEGA-LUG ADAPTERS REQUIRED ON ALL BENDS AND FITTINGS USING BLUE BOLTS.

Notice to Contractor:

THE CONTRACTOR IS SPECIFICALLY CAUTIONED THAT THE LOCATION AND/OR ELEVATION OF EXISTING UNDERGROUND UTILITIES AS SHOWN ON THESE PLANS ARE BASED UPON RECORDS OF THE VARIOUS UTILITY COMPANIES AND/OR MUNICIPALITIES AND. WHERE POSSIBLE, MEASUREMENTS TAKEN IN THE FIELD. THE INFORMATION IS NOT TO BE RELIED UPON AS BEING EXACT OR COMPLETE. THE CONTRACTOR MUST CALL THE APPROPRIATE UTILITY COMPANIES AT LEAST 48 HOURS BEFORE ANY EXCAVATION TO REQUEST EXACT FIELD LOCATION OF UTILITIES, IT SHALL BE THE RESPONSIBILITY OF THE CONTRACTOR TO RELOCATE ALL EXISTING UTILITIES WHICH CONFLICT WITH THE PROPOSED IMPROVEMENTS SHOWN ON THESE PLANS.

THE CONTRACTOR AGREES THAT THEY SHALL ASSUME SOLE AND COMPLETE RESPONSIBILITY FOR JOB SITE CONDITIONS DURING THE COURSE OF CONSTRUCTION OF THIS PROJECT, INCLUDING SAFETY OF ALL PERSONS AND PROPERTY. THIS REQUIREMENT SHALL APPLY CONTINUOUSLY AND NOT BE LIMITED TO NORMAL WORKING HOURS; AND THAT THE CONTRACTOR SHALL DEFEND, INDEMNIFY, AND HOLD THE OWNER AND THE ENGINEERS HARMLESS FROM ANY AND ALL LIABILITY, REAL OR ALLEGED, IN CONNECTION WITH THE PERFORMANCE OF WORK ON THIS PROJECT.

Reeve & Associates, Inc. - Solutions You Can Build On

SAWCUT EXISTING ASPHALT INSIDE FROM OUTER EDGE FOR TACK SEAL OF NEW ASPHALT CONTRACTOR TO VERIFY 2% MIN. AND 5% MAX SLOPE FROM EDGE OF ASPHALT TO LIP OF GUTTER

Survey Control Note:

THE CONTRACTOR OR SURVEYOR SHALL BE RESPONSIBLE FOR FOLLOWING THE NATIONAL SOCIETY OF PROFESSIONAL SURVEYORS (NSPS) MODEL STANDARDS FOR ANY SURVEYING OR CONSTRUCTION LAYOUT TO BE COMPLETED USING REEVE & ASSOCIATES, INC. SURVEY DATA OR CONSTRUCTION IMPROVEMENT PLANS. PRIOR TO PROCEEDING WITH CONSTRUCTION STAKING. THE SURVEYOR SHALL BE RESPONSIBLE FOR VERIFYING HORIZONTAL CONTROL FROM THE SURVEY MONUMENTS AND FOR VERIFYING ANY ADDITIONAL CONTROL POINTS SHOWN ON AN ALTA SURVEY, IMPROVEMENT PLAN, OR ANY ELECTRONIC DATA PROVIDED. THE SURVEYOR SHALL ALSO USE THE BENCHMARKS AS SHOWN ON THE PLAN, AND VERIFY THEM AGAINST NO LESS THAN FIVE (5) EXISTING HARD IMPROVEMENT ELEVATIONS INCLUDED ON THESE PLANS OR ON ELECTRONIC DATA PROVIDED. IF ANY DISCREPANCIES ARE ENCOUNTERED, THE SURVEYOR SHALL IMMEDIATELY NOTIFY REEVE & ASSOCIATES, INC. AND RESOLVE THE DISCREPANCIES BEFORE PROCEEDING WITH ANY CONSTRUCTION STAKING.

Erosion Control General Notes:

THE CONTRACTOR TO USE BEST MANAGEMENT PRACTICES FOR PROVIDING EROSION CONTROL FOR CONSTRUCTION OF THIS PROJECT. ALL MATERIAL AND WORKMANSHIP SHALL CONFORM TO GOVERNING AGENCIES ORDINANCES AND ALL WORK SHALL BE SUBJECT TO INSPECTION BY THE COUNTIES. ALSO, INSPECTORS WILL HAVE THE RIGHT TO CHANGE THE FACILITIES AS NEEDED.

CONTRACTOR SHALL KEEP THE SITE WATERED TO CONTROL DUST. CONTRACTOR TO LOCATE A NEARBY HYDRANT FOR USE AND TO INSTALL TEMPORARY METER. CONSTRUCTION WATER COST TO BE INCLUDED IN BID.

WHEN GRADING OPERATIONS ARE COMPLETED AND THE DISTURBED GROUND IS LEFT OPEN FOR 14 DAYS OR MORE, THE AREA SHALL BE FURROWED PARALLEL TO THE CONTOURS.

THE CONTRACTOR SHALL MODIFY EROSION CONTROL MEASURES TO ACCOMMODATE PROJECT PLANNING.

ALL ACCESS TO PROPERTY WILL BE FROM PUBLIC RIGHT-OF-WAYS. THE CONTRACTOR IS REQUIRED BY STATE AND FEDERAL REGULATIONS TO PREPARE A STORM WATER POLLUTION PREVENTION PLAN AND FILE A "NOTICE OF INTENT" WITH THE GOVERNING AGENCIES.

Maintenance:

ALL BEST MANAGEMENT PRACTICES (BMP'S) SHOWN ON THIS PLAN MUST BE MAINTAINED AT ALL TIMES UNTIL PROJECT CLOSE-OUT.

THE CONTRACTOR'S RESPONSIBILITY SHALL INCLUDE MAKING BI-WEEKLY CHECKS ON ALL EROSION CONTROL MEASURES TO DETERMINE IF REPAIR OR SEDIMENT REMOVAL IS NECESSARY. CHECKS SHALL BE DOCUMENTED AND COPIES OF THE INSPECTIONS KEPT ON SITE.

SEDIMENT DEPOSITS SHOULD BE REMOVED AFTER EACH RAINFALL. THEY MUST BE REMOVED WHEN THE LEVEL OF DEPOSITION REACHES APPROXIMATELY ONE-HALF

SEDIMENT TRACKED ONTO PAVED ROADS MUST BE CLEANED UP AS SOON AS PRACTICAL, BUT IN NO CASE LATER THAN THE END OF THE NORMAL WORK DAY. THE CLEAN UP WILL INCLUDE SWEEPING OF THE TRACKED MATERIAL, PICKING IT UP, AND DEPOSITING IT TO A CONTAINED AREA.

EXPOSED SLOPES:

BY COUNTY FNGINFER

ANY EXPOSED SLOPE THAT WILL REMAIN UNTOUCHED FOR LONGER THAN 14 DAYS MUST BE STABILIZED BY ONE OR MORE OF THE FOLLOWING METHODS: A) SPRAYING DISTURBED AREAS WITH A TACKIFIER VIA HYDROSEED B) TRACKING STRAW PERPENDICULAR TO SLOPES

C) INSTALLING A LIGHT-WEIGHT, TEMPORARY EROSION CONTROL BLANKET

= PROPOSED SECONDARY WATER LATERAL - = PROPOSED LAND DRAIN LATERAL ——LD LAT—— -----W LAT----- = PROPOSED WATER LATERAL -----SS LAT----- = PROPOSED SEWER LATERAL = PROPOSED CULINARY WATER LINE — — EX.W — — = EXISTING CULINARY WATER LINE = PROPOSED SECONDARY WATER LINE — — EX.SW — — = EXISTING SECONDARY WATER LINE ----SS/8---- = PROPOSED SANITARY SEWER LINE — EX.SS — = EXISTING SANITARY SEWER LINE ----SD/15---- = PROPOSED STORM DRAIN LINE ——EX.SD —— = EXISTING STORM DRAIN LINE = PROPOSED LAND DRAIN LINE ——EX.LD —— = EXISTING LAND DRAIN LINE ——EX.IRR—— = EXISTING IRRIGATION LINE - X X X = EXISTING FENCE LINE O----O= PROPOSED FENCE LINE — — = DRAINAGE SWALE = PROPOSED FIRE HYDRANT = EXISTING FIRE HYDRANT = PROPOSED MANHOLE = EXISTING MANHOLE = PROPOSED SEWER CLEAN-OUT = PROPOSED GATE VALVE = EXISTING GATE VALVE = STUB & BLOCK = AIR VAC ASSEMBLY = DUAL SECONDARY METER

HIGH WATER TABLE TREE (TYP).

17'-6"

15'-0"

SLOPE = 2.0% MIN.

66'-0"

__CROWN

C.B.R. IS LESS THAN 10 OR AS DIRECTED

BY COUNTY ENGINEER

- TREES TO BE SPACE APART

33'-0"

EVERY 30'

∠

∠

CURB LINE

4'-0"

PROVIDE 4" THICKNESS OF 3/4" OR 1"

DRIVEWAY APPROACHES AND CURB &

GUTTER WHEN SUBGRADE IS CLAY OR

BY COUNTY ENGINEER

GRAVEL BASE COURSE UNDER SIDEWALK, -

C.B.R. IS LESS THAN 10 OR AS DIRECTED

TYPE G CURB & GUTTER

= PROPOSED WATER METER **= EXISTING WATER METER** = PROPOSED REDUCER = EXISTING REDUCER = PROPOSED CATCH BASIN - BFE C&G CFS FG INV OHP PUE RCP

Legend

= INVERT = POINT OF TANGENCY = PUBLIC UTILITY EASEMENT = REINFORCED CONCRETE PIPE = RIM OF MANHOLE

= TOP OF CONCRETE **EXISTING CATCH BASIN** = TOP OF FINISHED FLOOR = TOP OF STAIRS = PLUG W/ 2" BLOW-OFF = TOP OF WALL = STREET LIGHT TSW = TOP OF SIDEWALK UGP = UNDERGROUND POWER = CULINARY WATER = POWER POLE WM = WATER METER = BASEMENT FLOOR ELEVATION = EXISTING ASPHALT PAVEMENT = BUILDING = BOTTOM OF STAIRS = PROPOSED ASPHALT PAVEMENT = BOTTOM OF WALL = BEGINNING POINT = PROPOSED CONCRETE = CURB & GUTTER = CATCH BASIN = PROPOSED GRAVEL = CUBIC FEET = CUBIC FEET PER SECOND = EXISTING CONTOUR GRADE = EDGE OF PAVEMENT = FINISH FLOOR = PROPOSED CONTOUR GRADE = FINISH FLOOR ELEVATION = FINISHED GRADE = PROPOSED RETAINING WALL = FIRE HYDRANT --- = PROPOSED MAJOR CONTOUR = FLOW LINE = GRADE BREAK = PROPOSED MINOR CONTOUR = GARAGE FLOOR ELEVATION — · — · = EXISTING MAJOR CONTOUR = LINEAR FEET = EXISTING MINOR CONTOUR = NATURAL GRADE = OVERHEAD POWER = POINT OF CURVATURE = POWER/UTILITY POLE = POINT OF RETURN CURVATURE

= RIGHT-OF-WAY

= STORM DRAIN

= STREET LIGHT

TOA

TOC

= SANITARY SEWER

= TOP OF ASPHALT

= TOP BACK OF CURB

∟ASPHALT TRAIL └ 4'-6" PARK STRIP -BITUMINOUS SEAL COAT — *8" SUB BASI (4"MINUS) - 6" UNTREATED BASE COURSE - 3" HOT MIX ASPHALT APWA SPEC TYPE II PER COUNTY ENGINEER

17'-6"

15'-0"


SLOPE = 2.0% MIN.—-

33'-0"

CURB LINE⊸

Street 'B' & 7100 West Section (66' R.O.W.)

*VERIFY LOCATION WITH PHONE, GAS AND POWER COMPANIES.

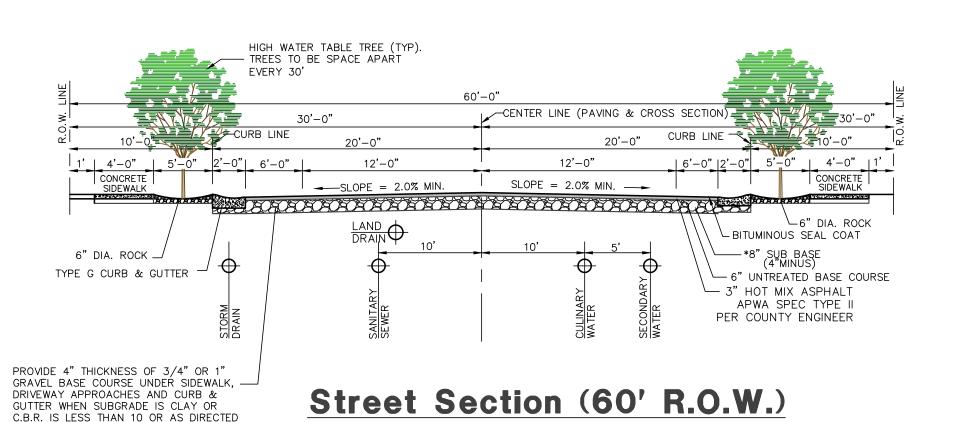

1' YARD STRIP —

4'-0" CONC. SIDEWALK

HIGH WATER TABLE TREE (TYP). TREES TO BE SPACE APART EVERY 30' - CROWN & CENTERLINE OF PAVING 30'-CURB LINE CURB LINE 16'-0" 5'-0" | 4'-0" | 1 2'-0" | 6'-0" | 12'-0" CONCRETE | S=4.0% S=4.0% CONCRETE SIDEWALK SLOPE = 2.0% MIN. —-SLOPE = 2.0% MIN. NORTH SIDE -6" DIA. ROCK 4" THICK SIDEWALK - OF STREET - BITUMINOUS SEAL COAT (6" @ DRIVEWAYS) 6" DIA. ROCK TYPE G CURB & GUTTER - 6" UNTREATED BASE COURSE - 3" HOT MIX ASPHALT APWA SPEC TYPE II PER COUNTY ENGINEER PROVIDE 4" THICKNESS OF 3/4" OR 1" GRAVEL BASE COURSE UNDER SIDEWALK. — DRIVEWAY APPROACHES AND CURB & Street Section (66' R.O.W.) GUTTER WHEN SUBGRADE IS CLAY OR

4'-6" | 10'-0" | 1'


*VERIFY LOCATION WITH PHONE, GAS AND POWER COMPANIES.

70

S

Ġ

(1) (1) (1)

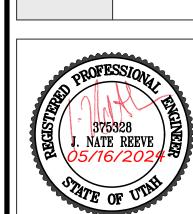


Project Info. J. NATE REEVE, P.E Drafter: C. KINGSLEY Begin Date: MAY 2024 Name: LONGHORN SUBDIVISION Number: <u>6298–23</u>

24 Total Sheets


PROTECT ALL BOLTS FROM BEING ENCASED IN CONCRETE. INSTALL PER MANUFACTURER RECOMMENDATIONS. THESE PLANS AND SPECIFICATIONS ARE THE PROPERTY OF REEVE & ASSOCIATES, INC., 5160 SOUTH 1500 WEST, RIVERDALE, UTAH 84405, AND SHALL NOT BE PHOTOCOPIED, RE-DRAWN, OR USED ON ANY PROJECT OTHER THAN THE PROJECT SPECIFICALLY DESIGNED FOR, WITHOUT THEIR WRITTEN PERMISSION. THE OWNERS AND ENGINEERS OF REEVE & ASSOCIATES, INC. DISCLAIM ANY LIABILITY FOR ANY CHANGES OR MODIFICATIONS MADE TO THESE PLANS OR THE DESIGN THEREON WITHOUT THEIR CONSENT.

*VERIFY LOCATION WITH PHONE, GAS AND POWER COMPANIES.

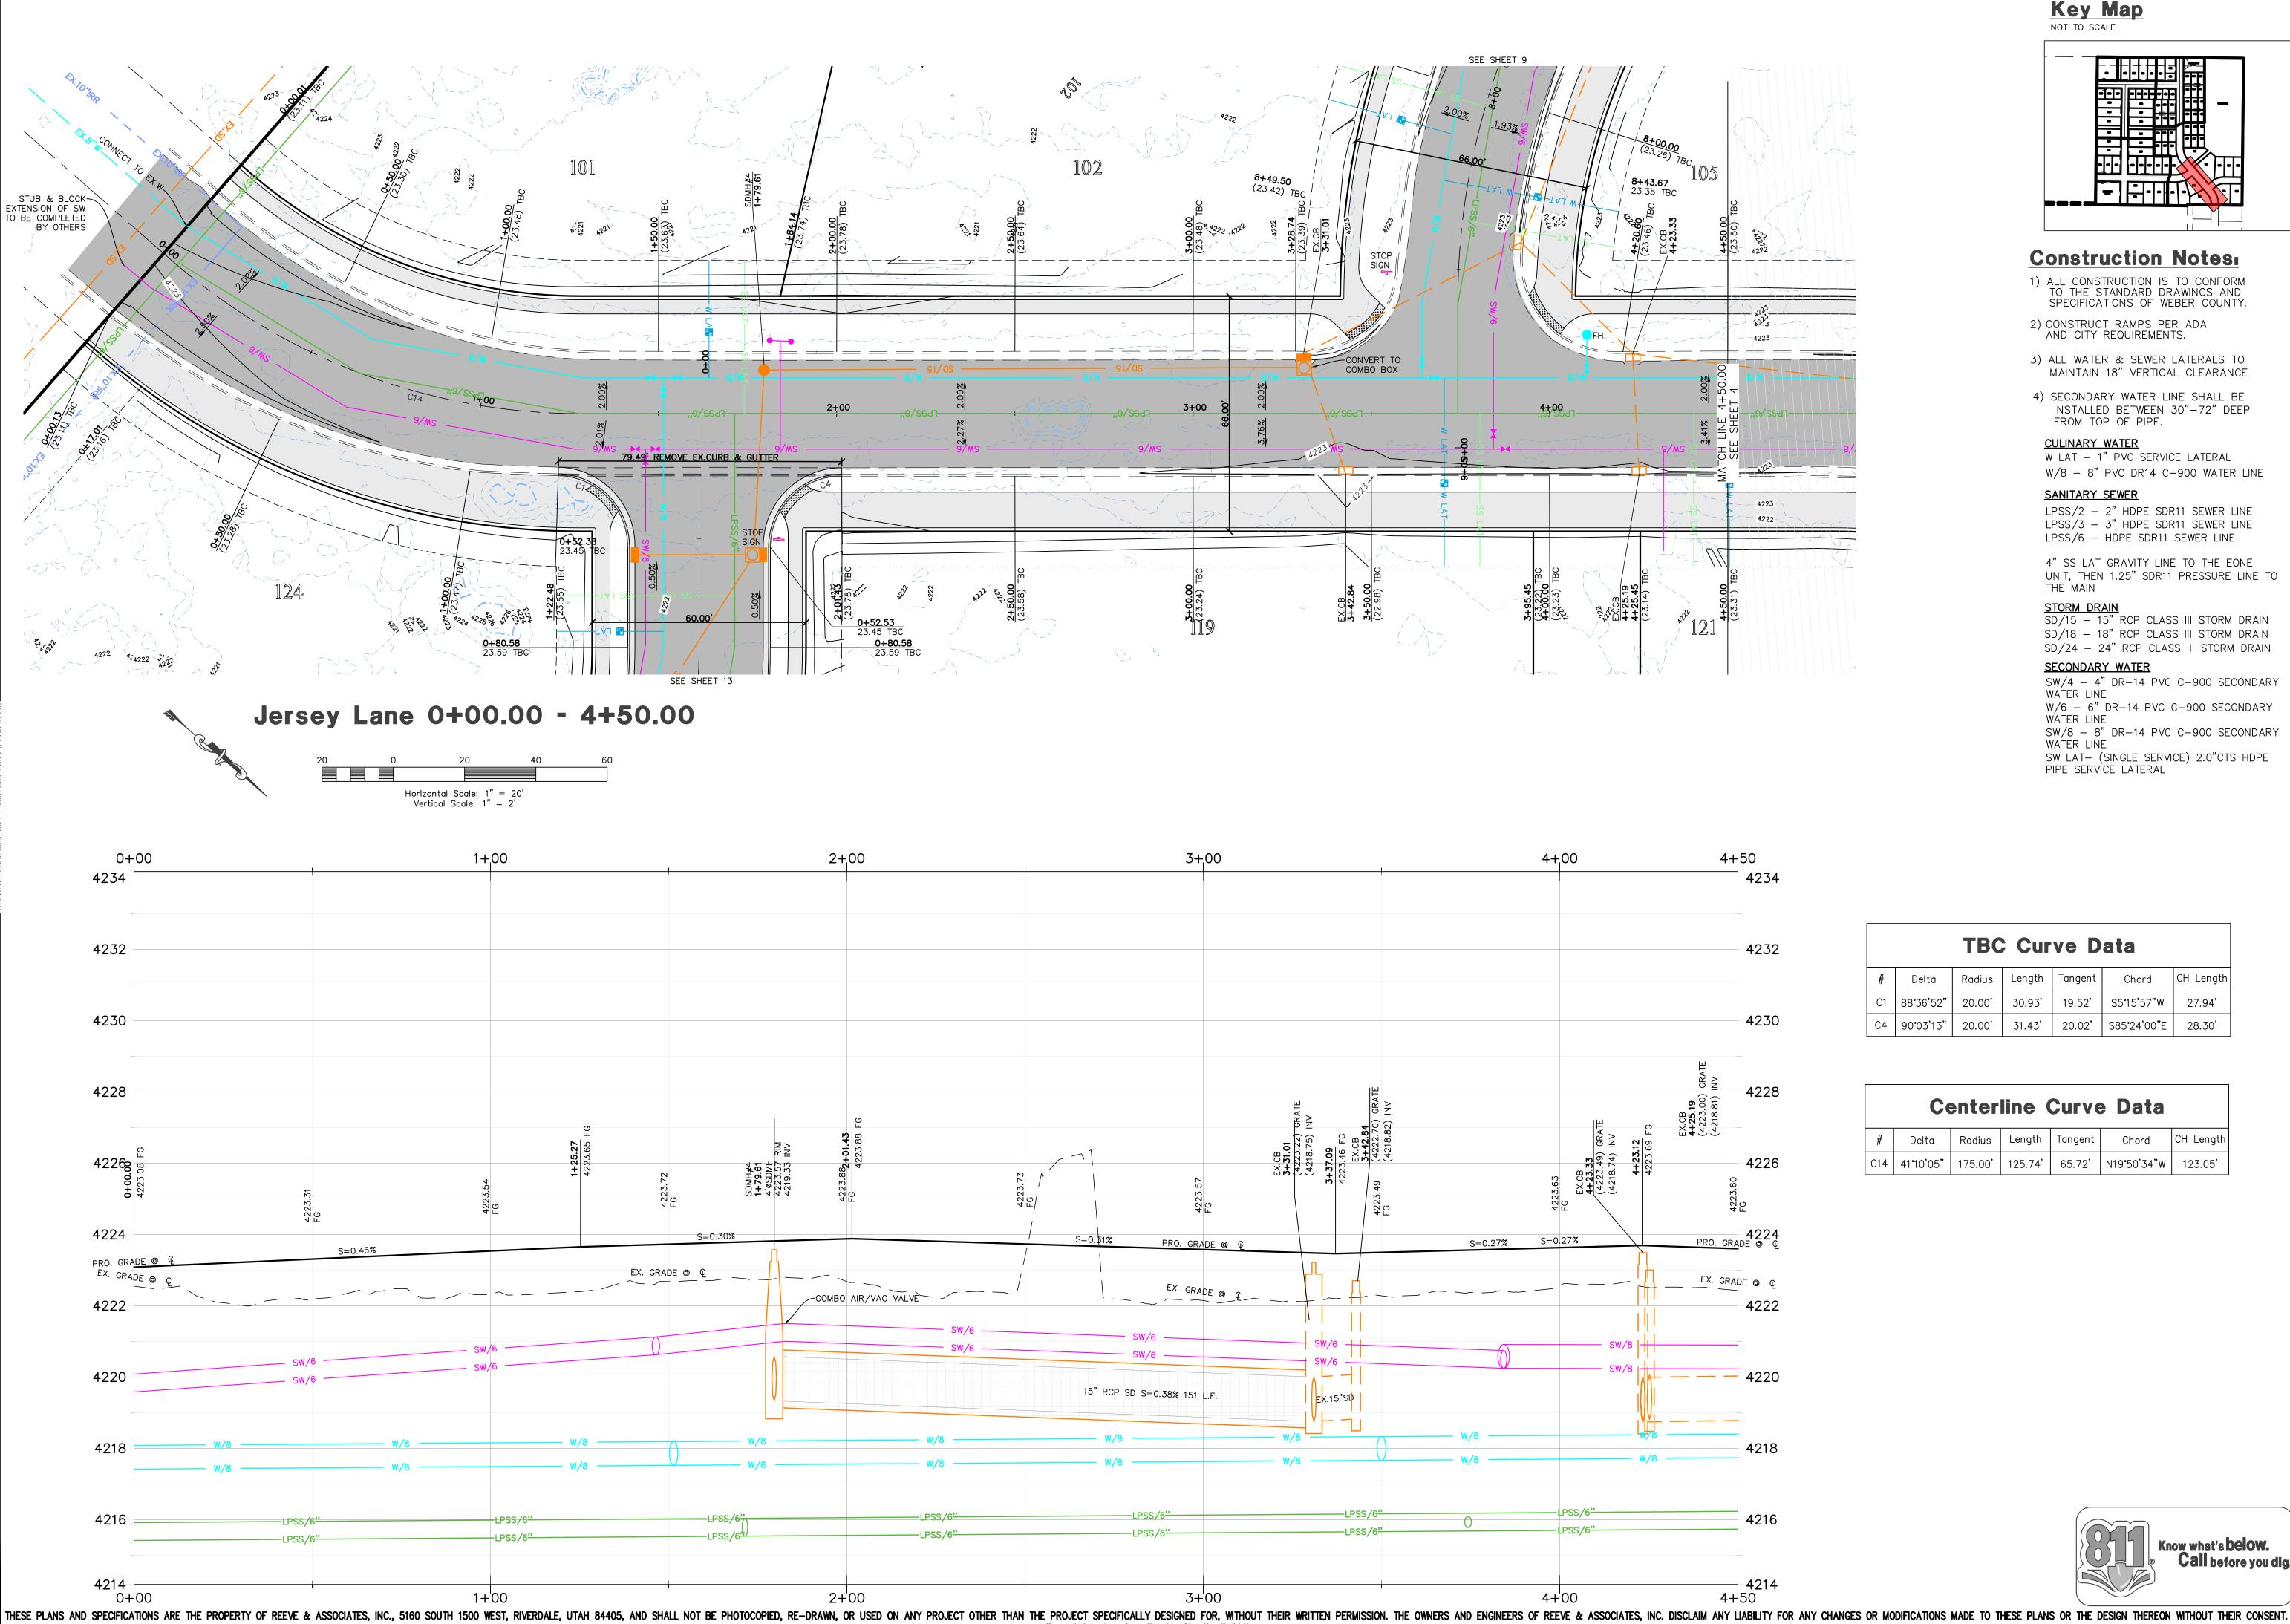

Key Map

NOT TO SCALE

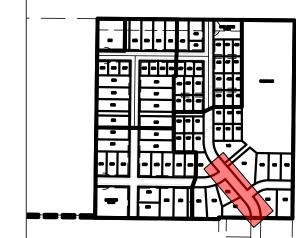

Construction Notes:

- ALL CONSTRUCTION IS TO CONFORM TO THE STANDARD DRAWINGS AND SPECIFICATIONS OF WEBER COUNTY.
- CONSTRUCT RAMPS PER ADA AND CITY REQUIREMENTS.
- 3) ALL WATER & SEWER LATERALS TO MAINTAIN 18" VERTICAL CLEARANCE
- 4) SECONDARY WATER LINE SHALL BE INSTALLED BETWEEN 30"-72" DEEP FROM TOP OF PIPE.

CULINARY WATER

W LAT - 1" PVC SERVICE LATERAL W/8 - 8" PVC DR14 C-900 WATER LINE

SANITARY SEWER

LPSS/2 - 2" HDPE SDR11 SEWER LINE LPSS/3 - 3" HDPE SDR11 SEWER LINE LPSS/6 - HDPE SDR11 SEWER LINE

4" SS LAT GRAVITY LINE TO THE EONE UNIT, THEN 1.25" SDR11 PRESSURE LINE TO THE MAIN

<u>STORM DRAIN</u> SD/15 - 15" RCP CLASS III STORM DRAIN SD/18 - 18" RCP CLASS III STORM DRAIN SD/24 - 24" RCP CLASS III STORM DRAIN


SECONDARY WATER

SW/4 - 4" DR-14 PVC C-900 SECONDARY WATER LINE W/6 - 6" DR-14 PVC C-900 SECONDARY WATER LINE

SW/8 - 8" DR-14 PVC C-900 SECONDARY WATER LINE SW LAT— (SINGLE SERVICE) 2.0"CTS HDPE PIPE SERVICE LATERAL

		ТВС	Cur	ve D	ata	
#	Delta	Radius	Length	Tangent	Chord	CH Lengt
C1	88°36'52"	20.00'	30.93'	19.52'	S5°15'57"W	27.94
C4	90°03'13"	20.00'	31 43'	20.02'	\$85°24'00"F	28 30'

	Ce	enter	line (Curve	e Data	
#	Delta	Radius	Length	Tangent	Chord	CH Length
C14	41°10'05"	175 00'	125 74'	65.72'	N19°50'34"W	123.05'

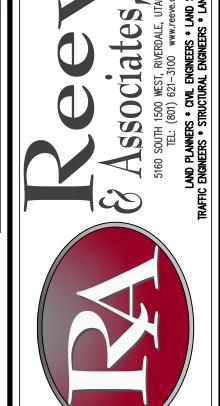


0 0 0

Subdivi

Project Info. J. NATE REEVE, P.E. Begin Date:

LONGHORN SUBDIVISION Number: <u>6298–23</u>

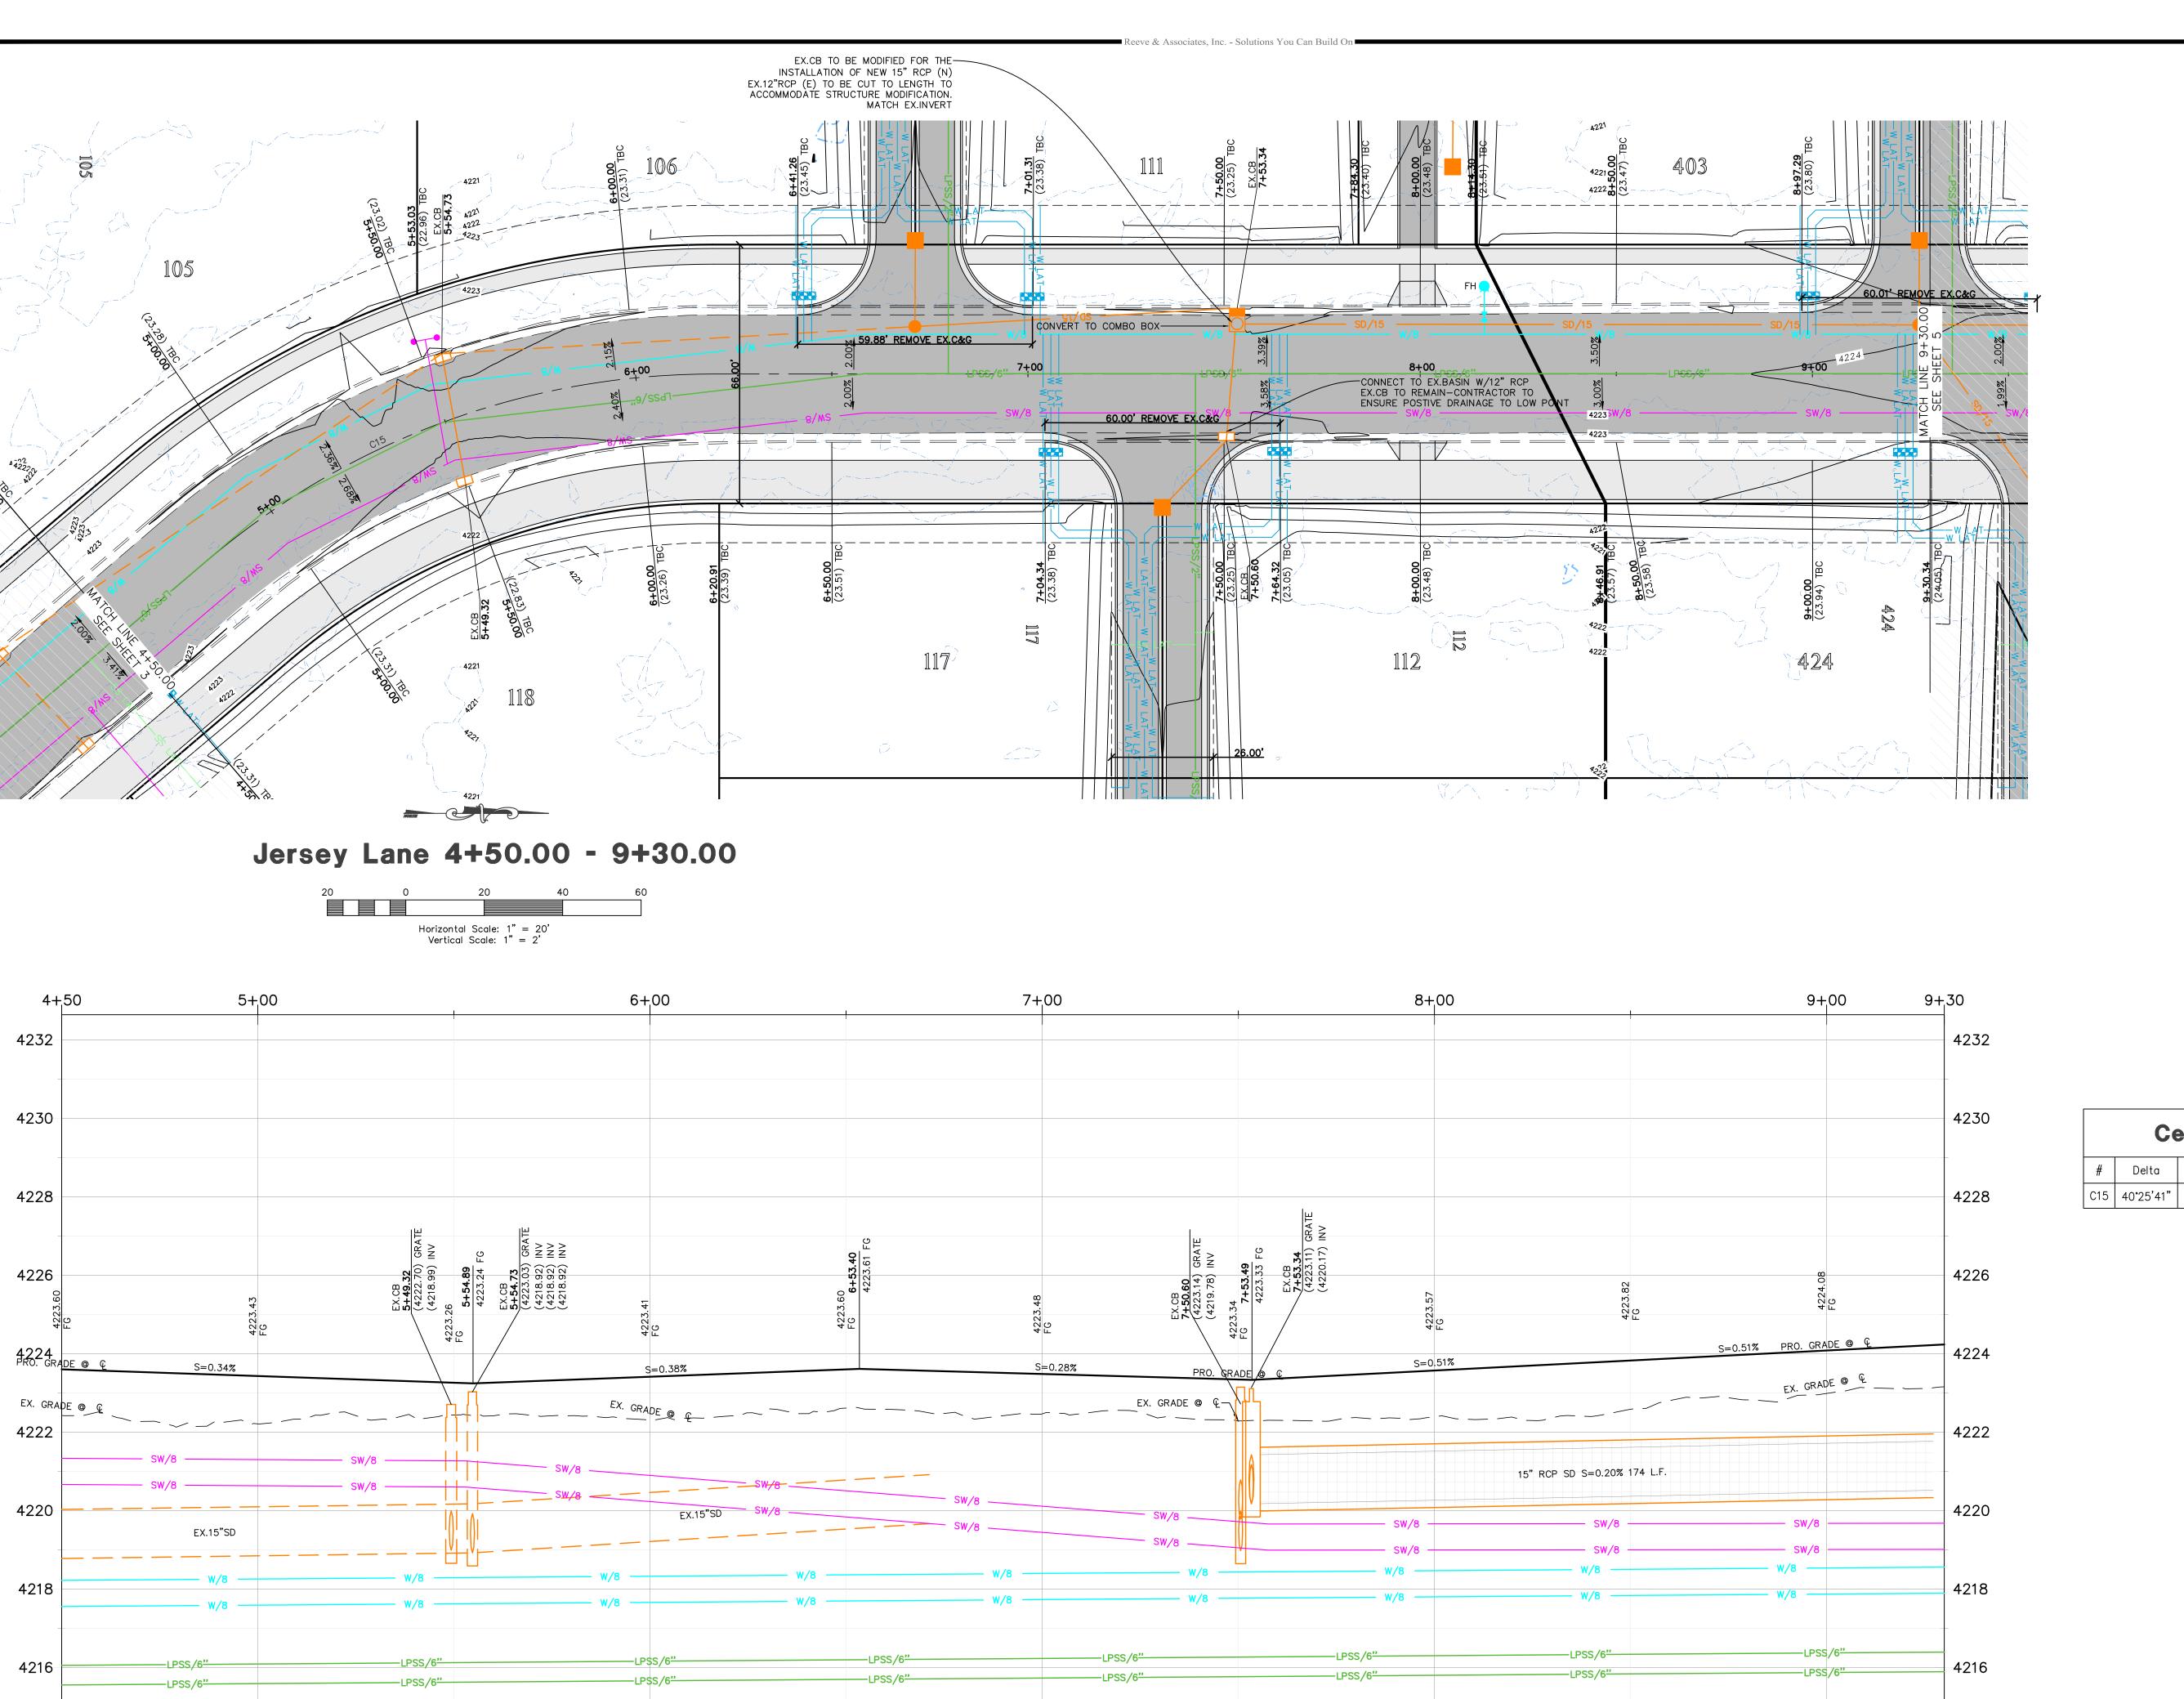

THESE PLANS AND SPECIFICATIONS ARE THE PROPERTY OF REEVE & ASSOCIATES, INC., 5160 SOUTH 1500 WEST, RIVERDALE, UTAH 84405, AND SHALL NOT BE PHOTOCOPIED, RE-DRAWN, OR USED ON ANY PROJECT OTHER THAN THE PROJECT SPECIFICALLY DESIGNED FOR, WITHOUT THEIR WRITTEN PERMISSION. THE OWNERS AND ENGINEERS OF REEVE & ASSOCIATES, INC. DISCLAIM ANY LIABILITY FOR ANY CHANGES OR MODIFICATIONS MADE TO THESE PLANS OR THE DESIGN THEREON WITHOUT THEIR CONSENT.

4214

Key Map NOT TO SCALE



Construction Notes:

- ALL CONSTRUCTION IS TO CONFORM TO THE STANDARD DRAWINGS AND SPECIFICATIONS OF WEBER COUNTY.
- CONSTRUCT RAMPS PER ADA AND CITY REQUIREMENTS.
- 3) ALL WATER & SEWER LATERALS TO MAINTAIN 18" VERTICAL CLEARANCE
- 4) SECONDARY WATER LINE SHALL BE INSTALLED BETWEEN 30"-72" DEEP FROM TOP OF PIPE.

CULINARY WATER

W LAT - 1" PVC SERVICE LATERAL W/8 - 8" PVC DR14 C-900 WATER LINE

SANITARY SEWER

LPSS/2 - 2" HDPE SDR11 SEWER LINE LPSS/3 - 3" HDPE SDR11 SEWER LINE LPSS/6 - HDPE SDR11 SEWER LINE

4" SS LAT GRAVITY LINE TO THE EONE UNIT, THEN 1.25" SDR11 PRESSURE LINE TO THE MAIN

<u>STORM DRAIN</u> SD/15 - 15" RCP CLASS III STORM DRAIN SD/18 - 18" RCP CLASS III STORM DRAIN SD/24 - 24" RCP CLASS III STORM DRAIN


SECONDARY WATER SW/4 - 4" DR-14 PVC C-900 SECONDARY

WATER LINE W/6 - 6" DR-14 PVC C-900 SECONDARY WATER LINE

WATER LINE SW LAT— (SINGLE SERVICE) 2.0"CTS HDPE PIPE SERVICE LATERAL

SW/8 - 8" DR-14 PVC C-900 SECONDARY

Centerline Curve Data

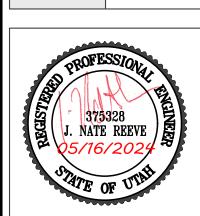

0

0


00.


Subdiv

Project Info. J. NATE REEVE, P.E.

Begin Date:

Number: <u>6298-23</u> **24** Total Sheets

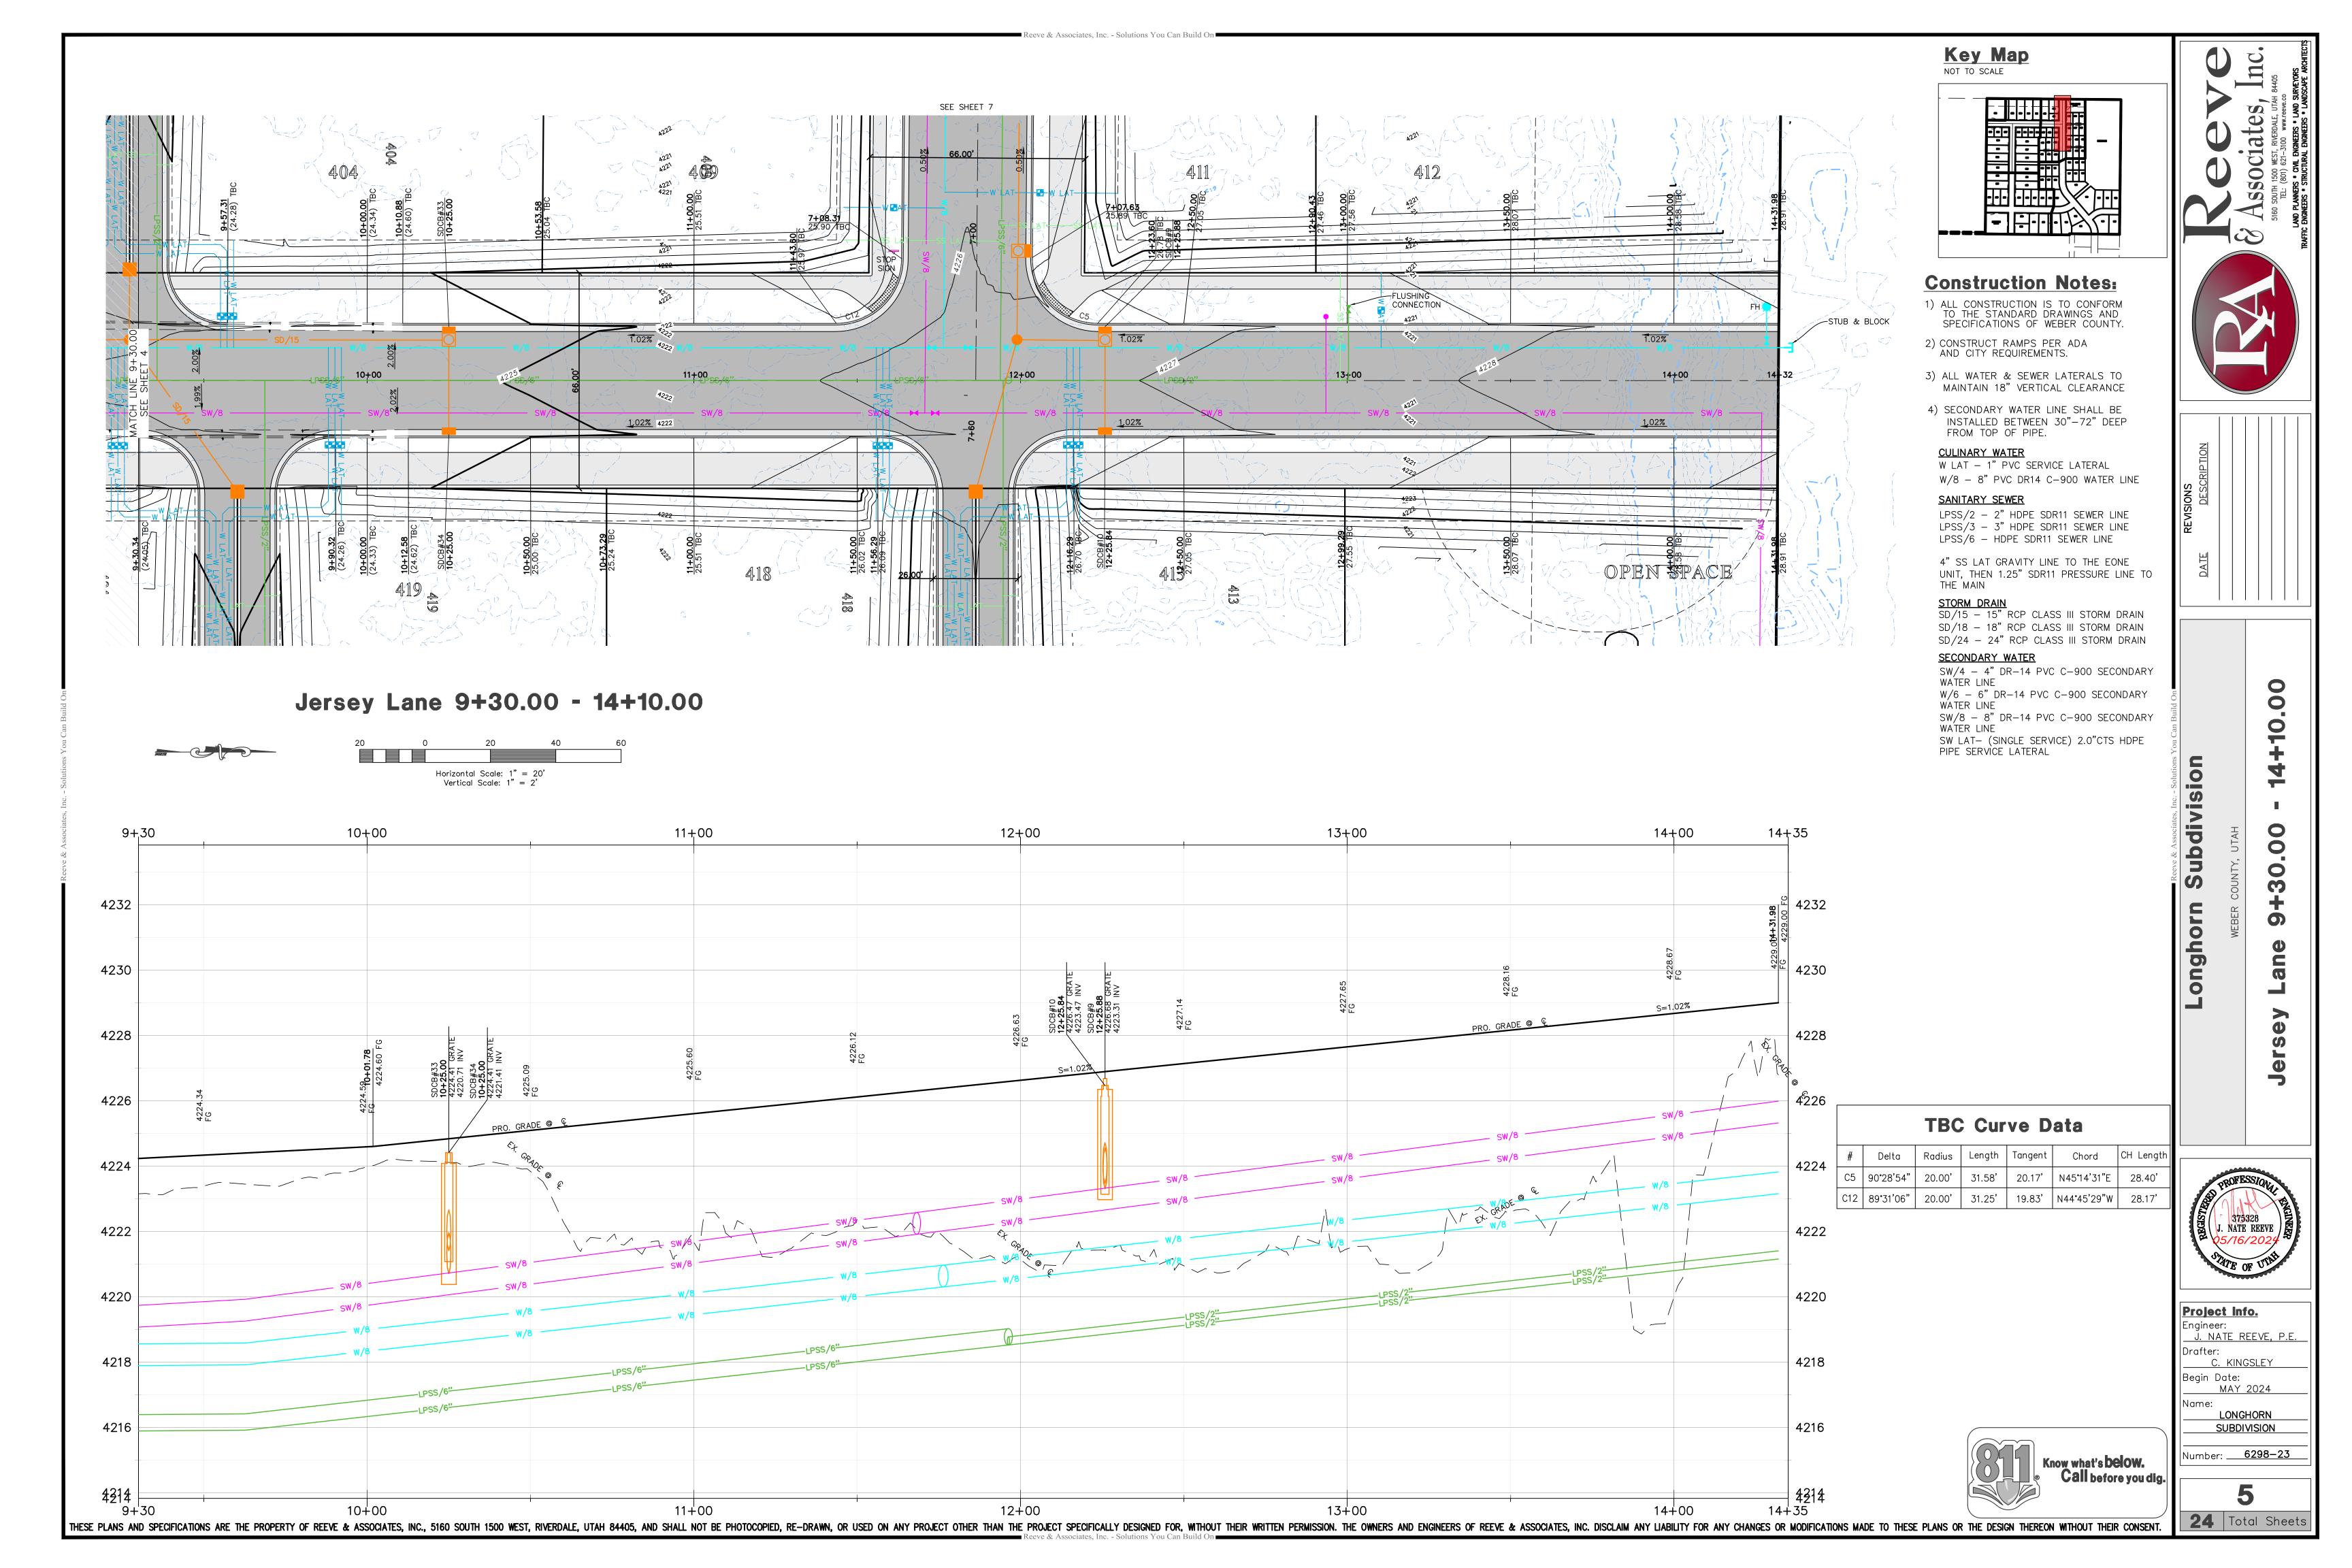

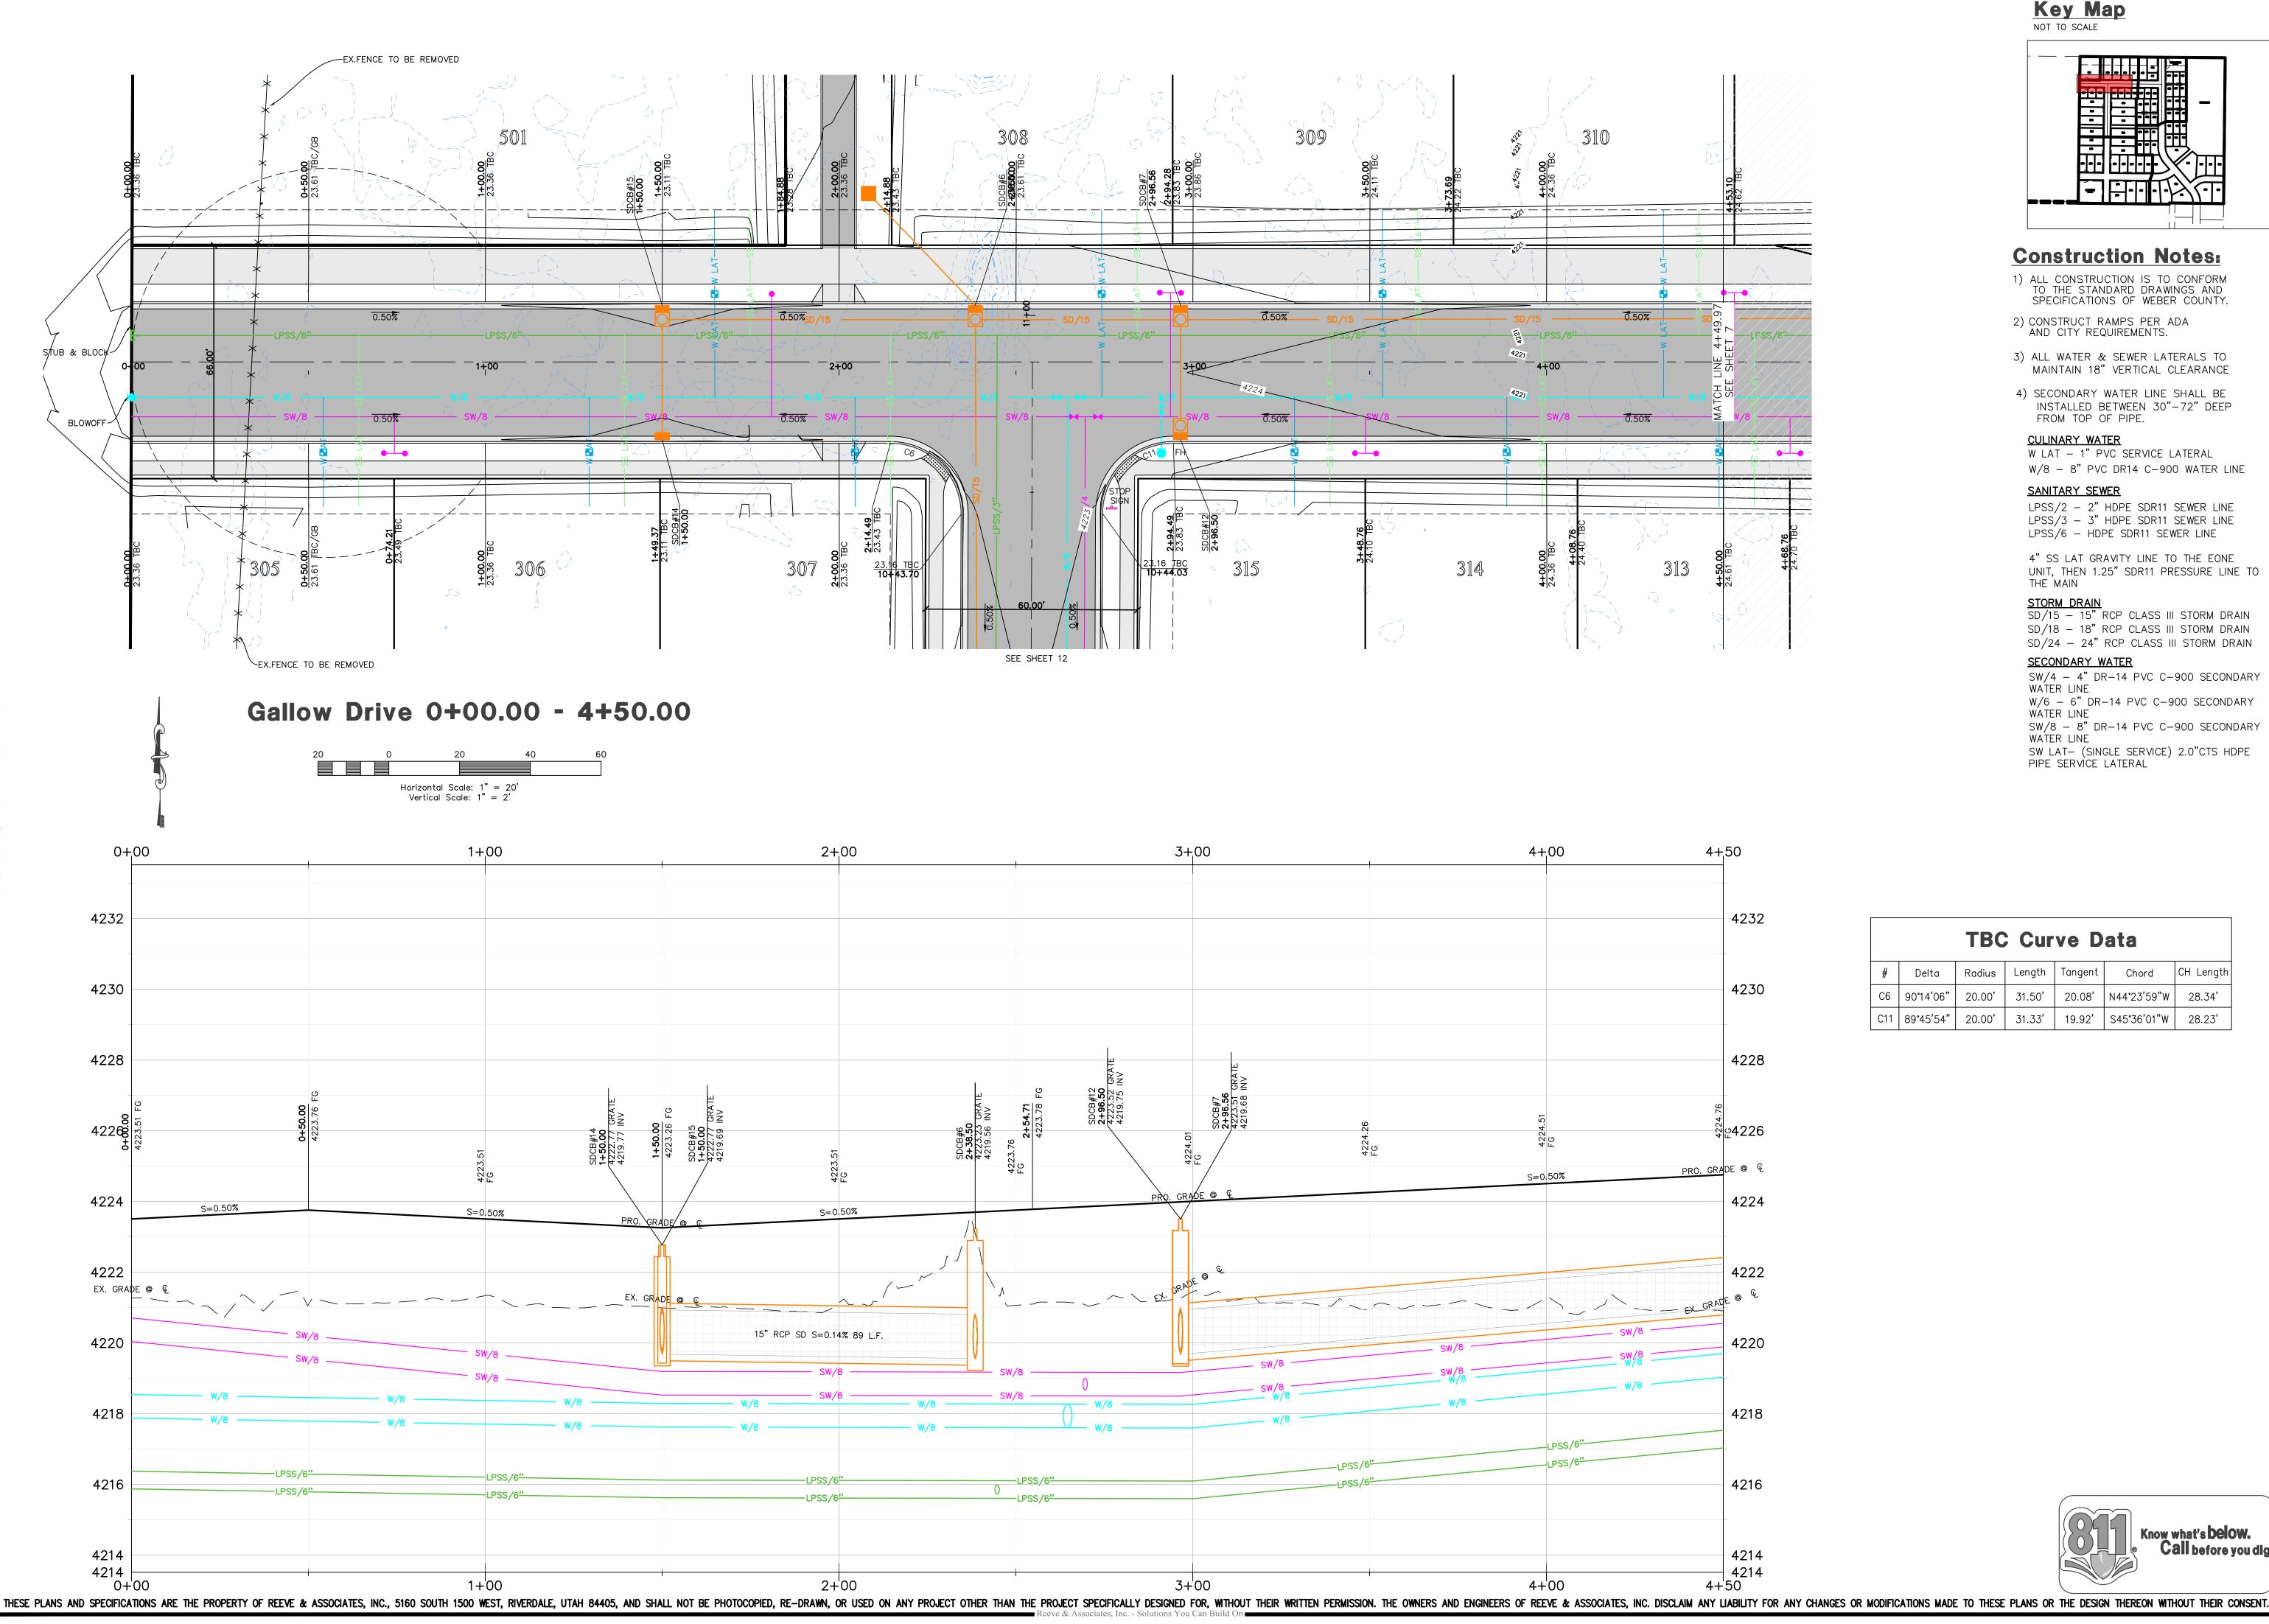

Reeve & Associates, Inc. - Solutions You Can Build On

Key Map

NOT TO SCALE

Construction Notes:

- ALL CONSTRUCTION IS TO CONFORM TO THE STANDARD DRAWINGS AND SPECIFICATIONS OF WEBER COUNTY.
- 2) CONSTRUCT RAMPS PER ADA AND CITY REQUIREMENTS.
- 3) ALL WATER & SEWER LATERALS TO MAINTAIN 18" VERTICAL CLEARANCE
- 4) SECONDARY WATER LINE SHALL BE INSTALLED BETWEEN 30"-72" DEEP FROM TOP OF PIPE.

CULINARY WATER

W LAT - 1" PVC SERVICE LATERAL W/8 - 8" PVC DR14 C-900 WATER LINE

SANITARY SEWER

LPSS/2 - 2" HDPE SDR11 SEWER LINE LPSS/3 - 3" HDPE SDR11 SEWER LINE LPSS/6 - HDPE SDR11 SEWER LINE

4" SS LAT GRAVITY LINE TO THE EONE UNIT, THEN 1.25" SDR11 PRESSURE LINE TO THE MAIN

<u>STORM DRAIN</u> SD/15 - 15" RCP CLASS III STORM DRAIN SD/18 - 18" RCP CLASS III STORM DRAIN SD/24 - 24" RCP CLASS III STORM DRAIN


SECONDARY WATER SW/4 - 4" DR-14 PVC C-900 SECONDARY

WATER LINE W/6 - 6" DR-14 PVC C-900 SECONDARY WATER LINE

WATER LINE SW LAT- (SINGLE SERVICE) 2.0"CTS HDPE PIPE SERVICE LATERAL

SW/8 - 8" DR-14 PVC C-900 SECONDARY

	TBC	Cur	ve D	ata	
Delta	Radius	Length	Tangent	Chord	CH Lengtl
0°14'06"	20.00'	31.50'	20.08'	N44°23'59"W	28.34

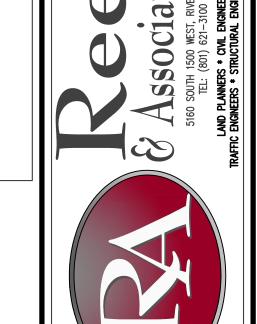


0 0 00.

Gallo

Project Info. J. NATE REEVE, P.E

SUBDIVISION Number: <u>6298-23</u>

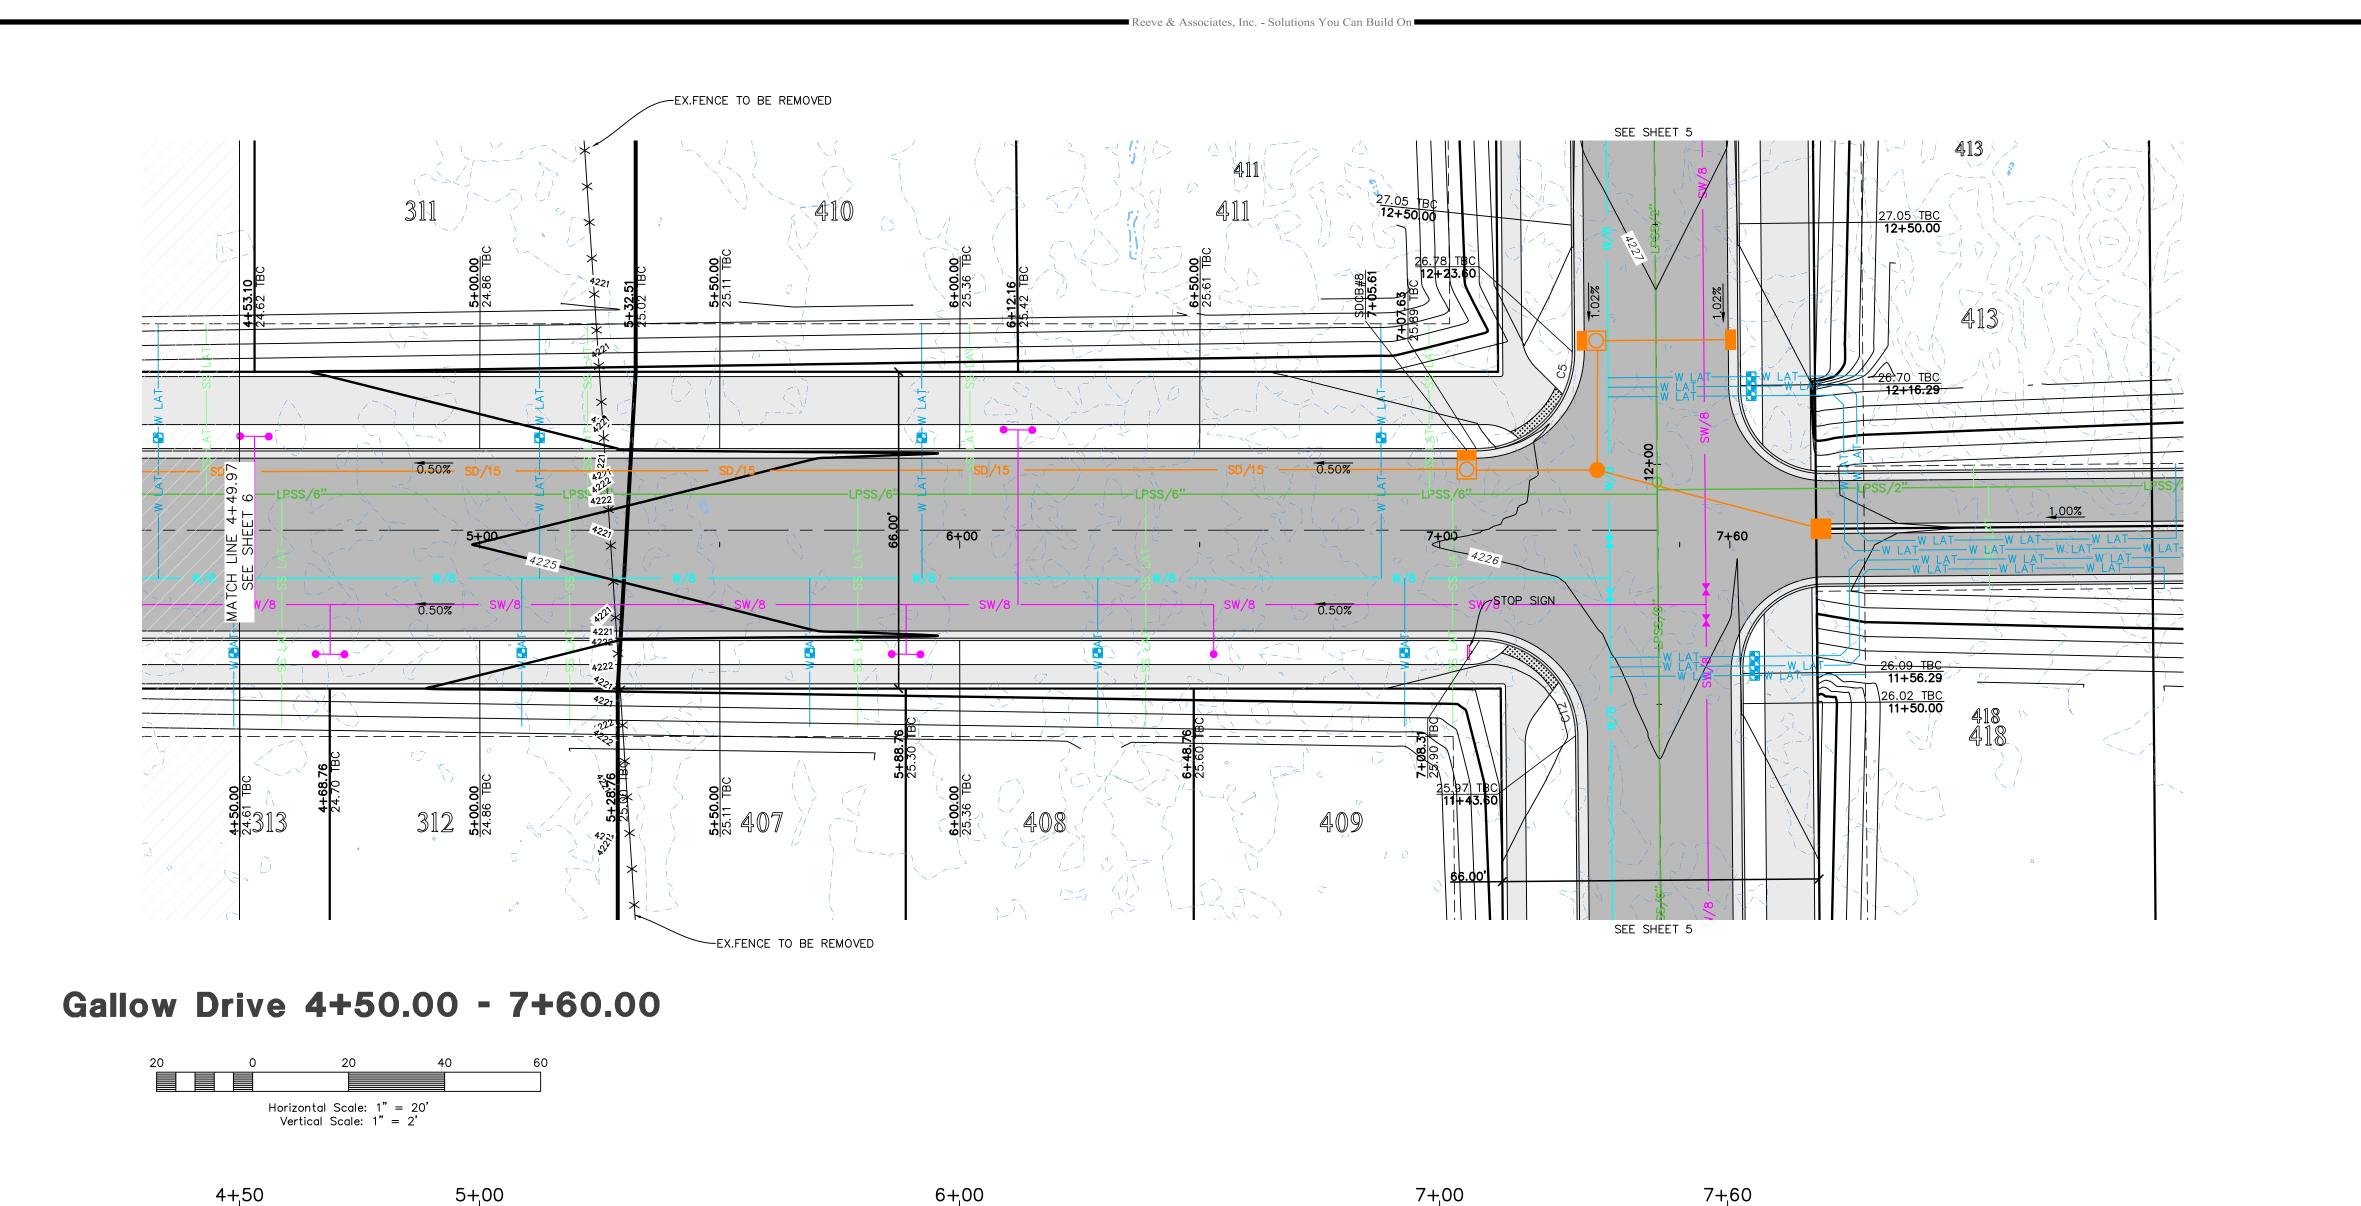

Key Map NOT TO SCALE



Construction Notes:

- ALL CONSTRUCTION IS TO CONFORM TO THE STANDARD DRAWINGS AND SPECIFICATIONS OF WEBER COUNTY.
- 2) CONSTRUCT RAMPS PER ADA AND CITY REQUIREMENTS.
- 3) ALL WATER & SEWER LATERALS TO MAINTAIN 18" VERTICAL CLEARANCE
- 4) SECONDARY WATER LINE SHALL BE INSTALLED BETWEEN 30"-72" DEEP FROM TOP OF PIPE.

CULINARY WATER

W LAT - 1" PVC SERVICE LATERAL W/8 - 8" PVC DR14 C-900 WATER LINE

SANITARY SEWER

LPSS/2 - 2" HDPE SDR11 SEWER LINE LPSS/3 - 3" HDPE SDR11 SEWER LINE LPSS/6 - HDPE SDR11 SEWER LINE

4" SS LAT GRAVITY LINE TO THE EONE UNIT, THEN 1.25" SDR11 PRESSURE LINE TO THE MAIN

<u>STORM DRAIN</u> SD/15 - 15" RCP CLASS III STORM DRAIN SD/18 - 18" RCP CLASS III STORM DRAIN SD/24 - 24" RCP CLASS III STORM DRAIN

SECONDARY WATER SW/4 - 4" DR-14 PVC C-900 SECONDARY

WATER LINE W/6 - 6" DR-14 PVC C-900 SECONDARY WATER LINE

WATER LINE SW LAT- (SINGLE SERVICE) 2.0"CTS HDPE PIPE SERVICE LATERAL

SW/8 - 8" DR-14 PVC C-900 SECONDARY

		TBC	Cur	ve D	ata	
#	Delta	Radius	Length	Tangent	Chord	CH Leng
C5	90°28'54"	20.00'	31.58'	20.17	N45°14'31"E	28.40'
C12	89°31'06"	20.00'	31.25'	19.83'	N44°45'29"W	28.17'



0.0

00.

Gallo

Subdiv onghorn





Project Info.	
Engineer: J. NATE REEVE,	P
Drafter:	<u>-</u>
C. KINGSLEY	
Begin Date:	

SUBDIVISION

Number: <u>6298-23</u> **24** Total Sheets

THESE PLANS AND SPECIFICATIONS ARE THE PROPERTY OF REEVE & ASSOCIATES, INC., 5160 SOUTH 1500 WEST, RIVERDALE, UTAH 84405, AND SHALL NOT BE PHOTOCOPIED, RE-DRAWN, OR USED ON ANY PROJECT OTHER THAN THE PROJECT SPECIFICALLY DESIGNED FOR, WITHOUT THEIR WRITTEN PERMISSION. THE DESIGN THEREON WITHOUT THEIR CONSENT.

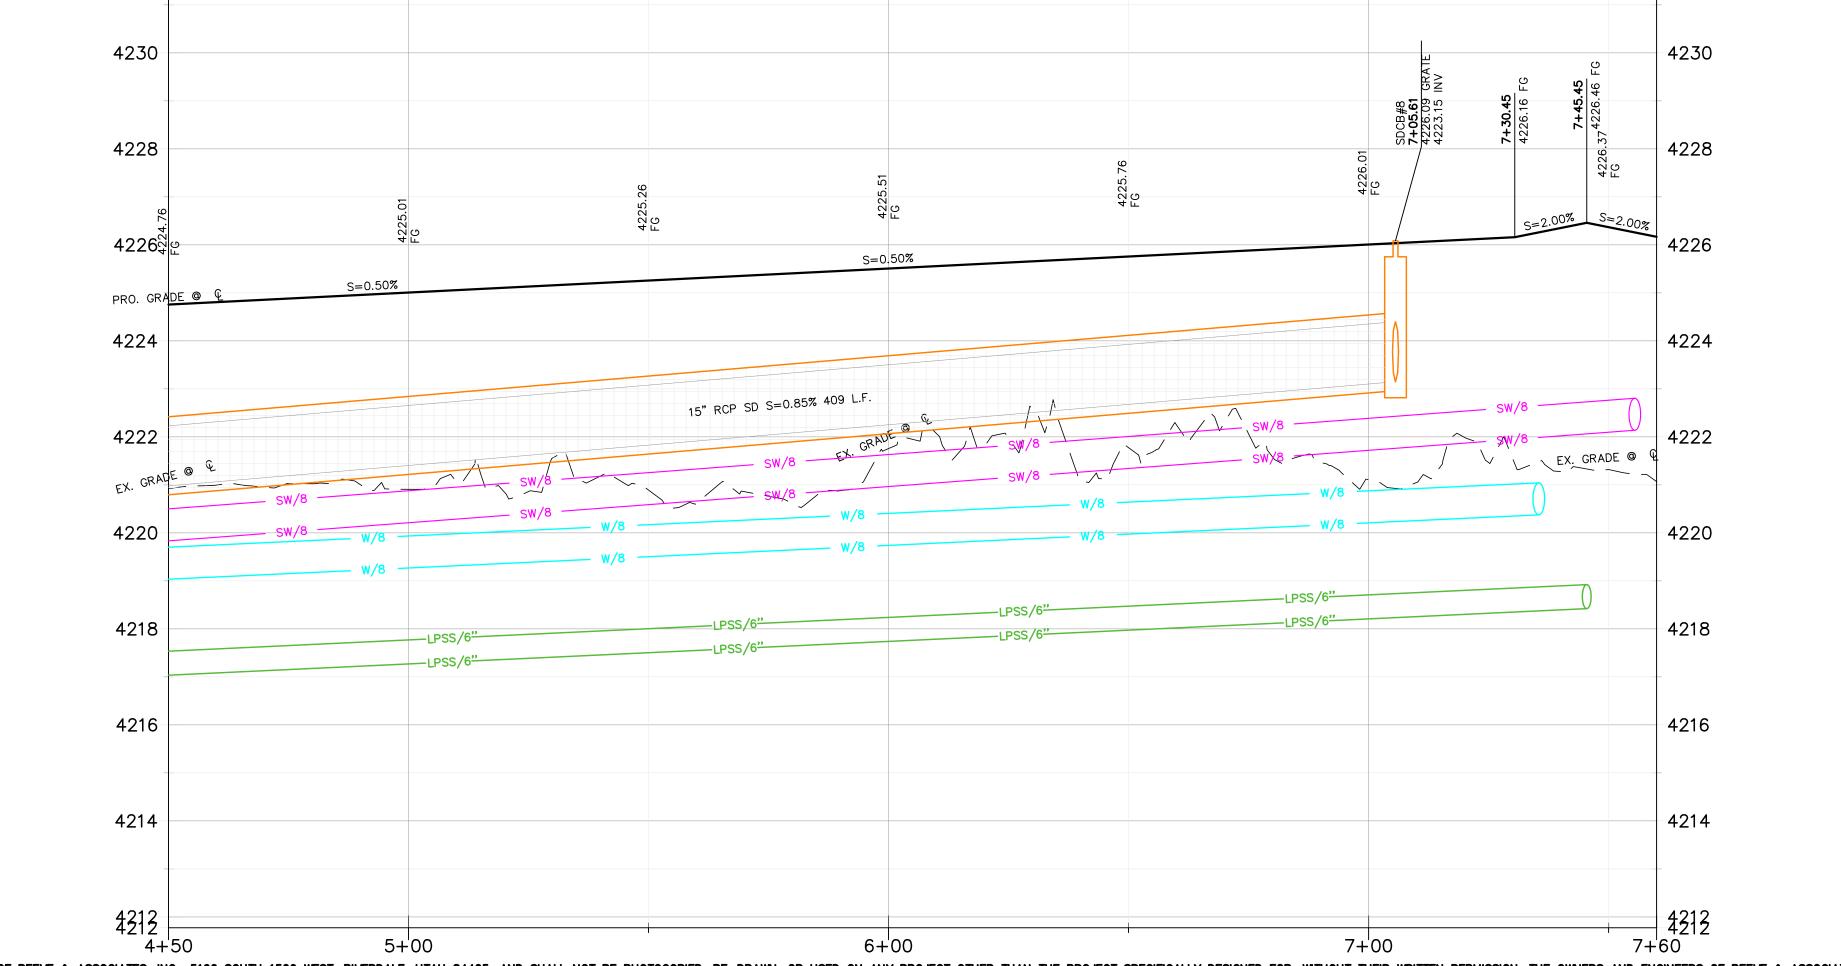

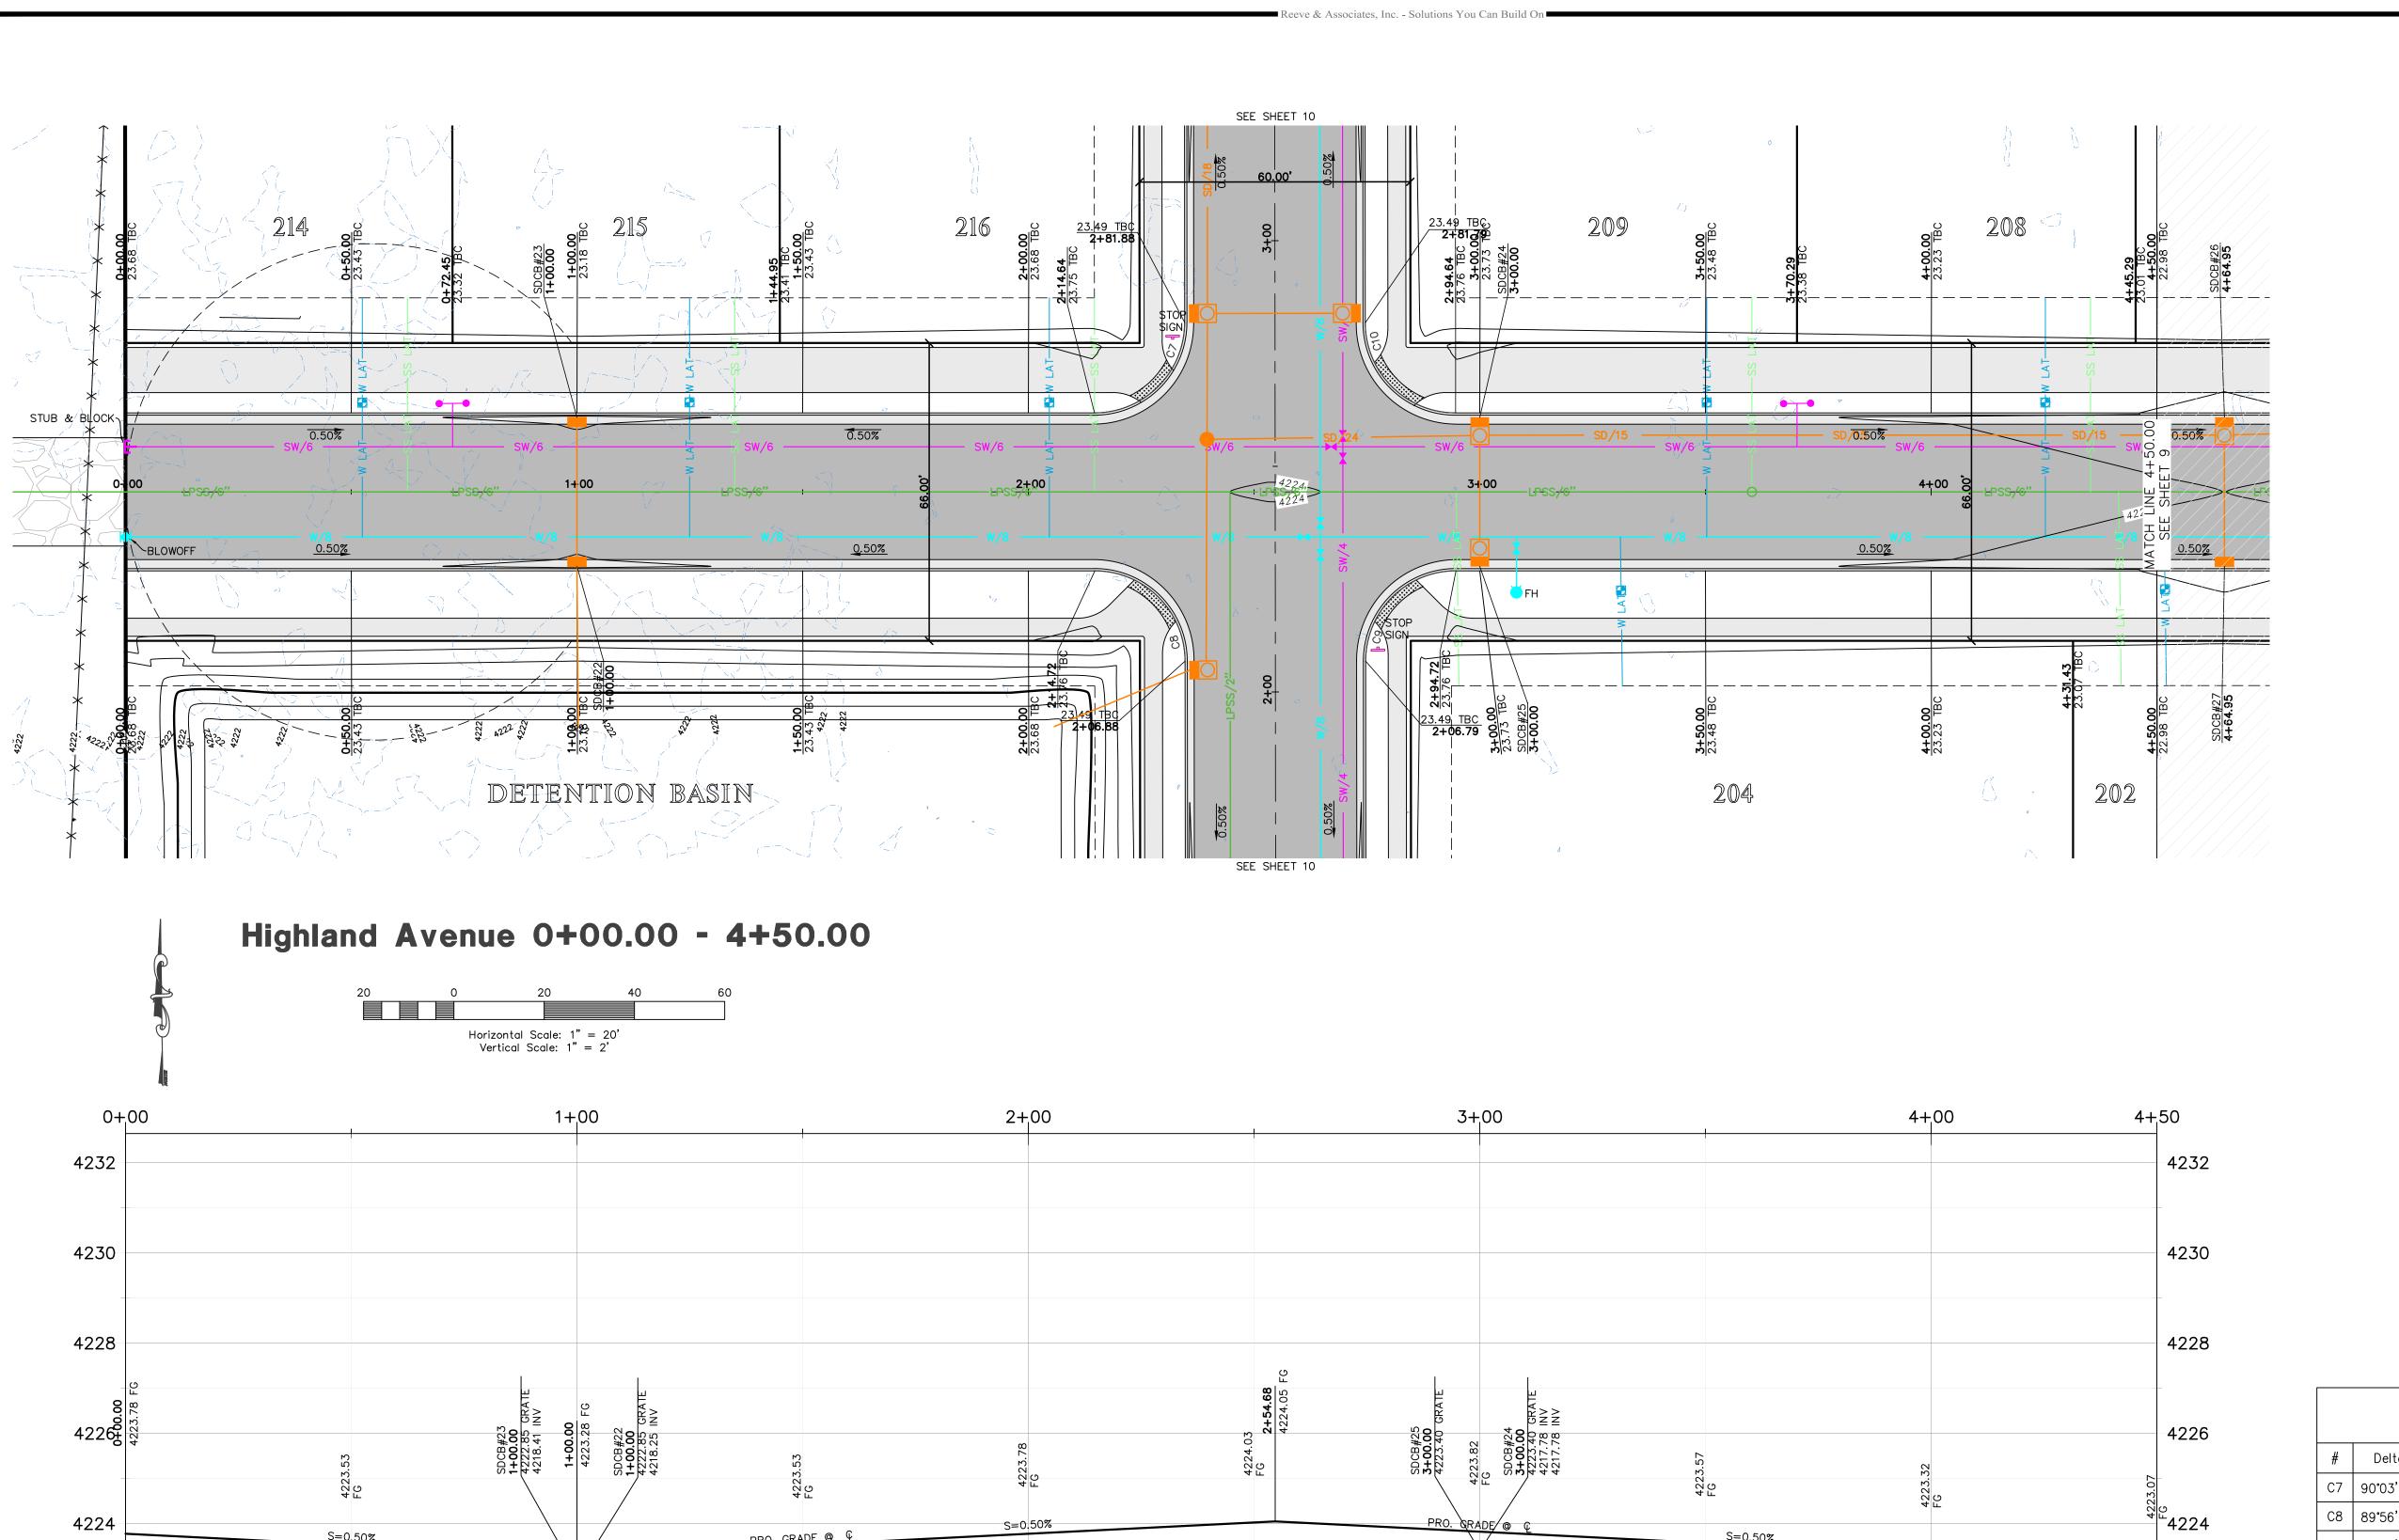



NOT TO SCALE



Construction Notes:

- ALL CONSTRUCTION IS TO CONFORM TO THE STANDARD DRAWINGS AND SPECIFICATIONS OF WEBER COUNTY.
- CONSTRUCT RAMPS PER ADA AND CITY REQUIREMENTS.
- 3) ALL WATER & SEWER LATERALS TO MAINTAIN 18" VERTICAL CLEARANCE
- 4) SECONDARY WATER LINE SHALL BE INSTALLED BETWEEN 30"-72" DEEP FROM TOP OF PIPE.

CULINARY WATER

W LAT - 1" PVC SERVICE LATERAL W/8 - 8" PVC DR14 C-900 WATER LINE

SANITARY SEWER

LPSS/2 - 2" HDPE SDR11 SEWER LINE LPSS/3 - 3" HDPE SDR11 SEWER LINE LPSS/6 - HDPE SDR11 SEWER LINE

4" SS LAT GRAVITY LINE TO THE EONE UNIT, THEN 1.25" SDR11 PRESSURE LINE TO THE MAIN

<u>STORM DRAIN</u> SD/15 - 15" RCP CLASS III STORM DRAIN SD/18 - 18" RCP CLASS III STORM DRAIN SD/24 - 24" RCP CLASS III STORM DRAIN

SECONDARY WATER

SW/4 - 4" DR-14 PVC C-900 SECONDARY WATER LINE W/6 - 6" DR-14 PVC C-900 SECONDARY WATER LINE


SW/8 - 8" DR-14 PVC C-900 SECONDARY WATER LINE SW LAT— (SINGLE SERVICE) 2.0"CTS HDPE PIPE SERVICE LATERAL

		TBC	Cur	ve D	ata	
#	Delta	Radius	Length	Tangent	Chord	CH Lenç
C7	90°03'41"	20.00'	31.44'	20.02'	N45°44'54"E	28.30
C8	89°56'19"	20.00'	31.39'	19.98'	N44°15'06"W	28.27
C9	90°03'41"	20.00'	31.44'	20.02'	S45°44'54"W	28.30
C10	89°56'19"	20.00'	31.39	19.98'	S44°15'06"E	28.27

4220

4214

4213 4+50

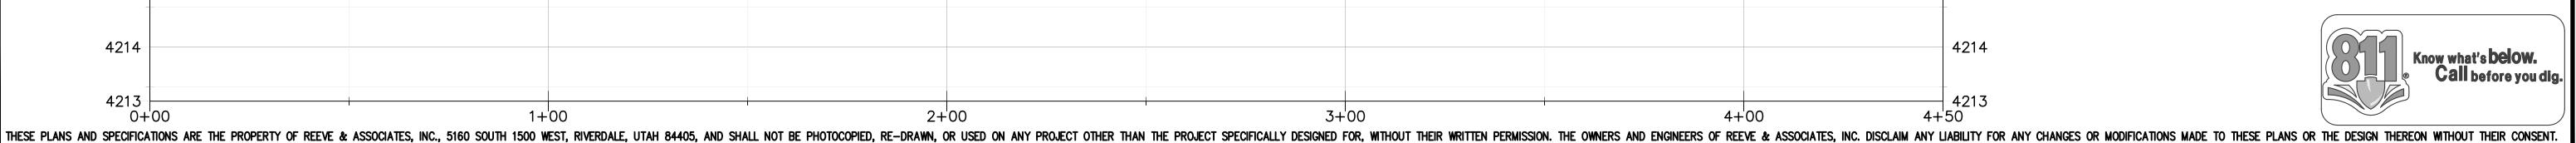



0.0


Subdivision

Highland


Project Info. <u>J. NATE REEVE, P.E.</u> Begin Date:

MAY 2024 SUBDIVISION

Number: <u>6298-23</u>

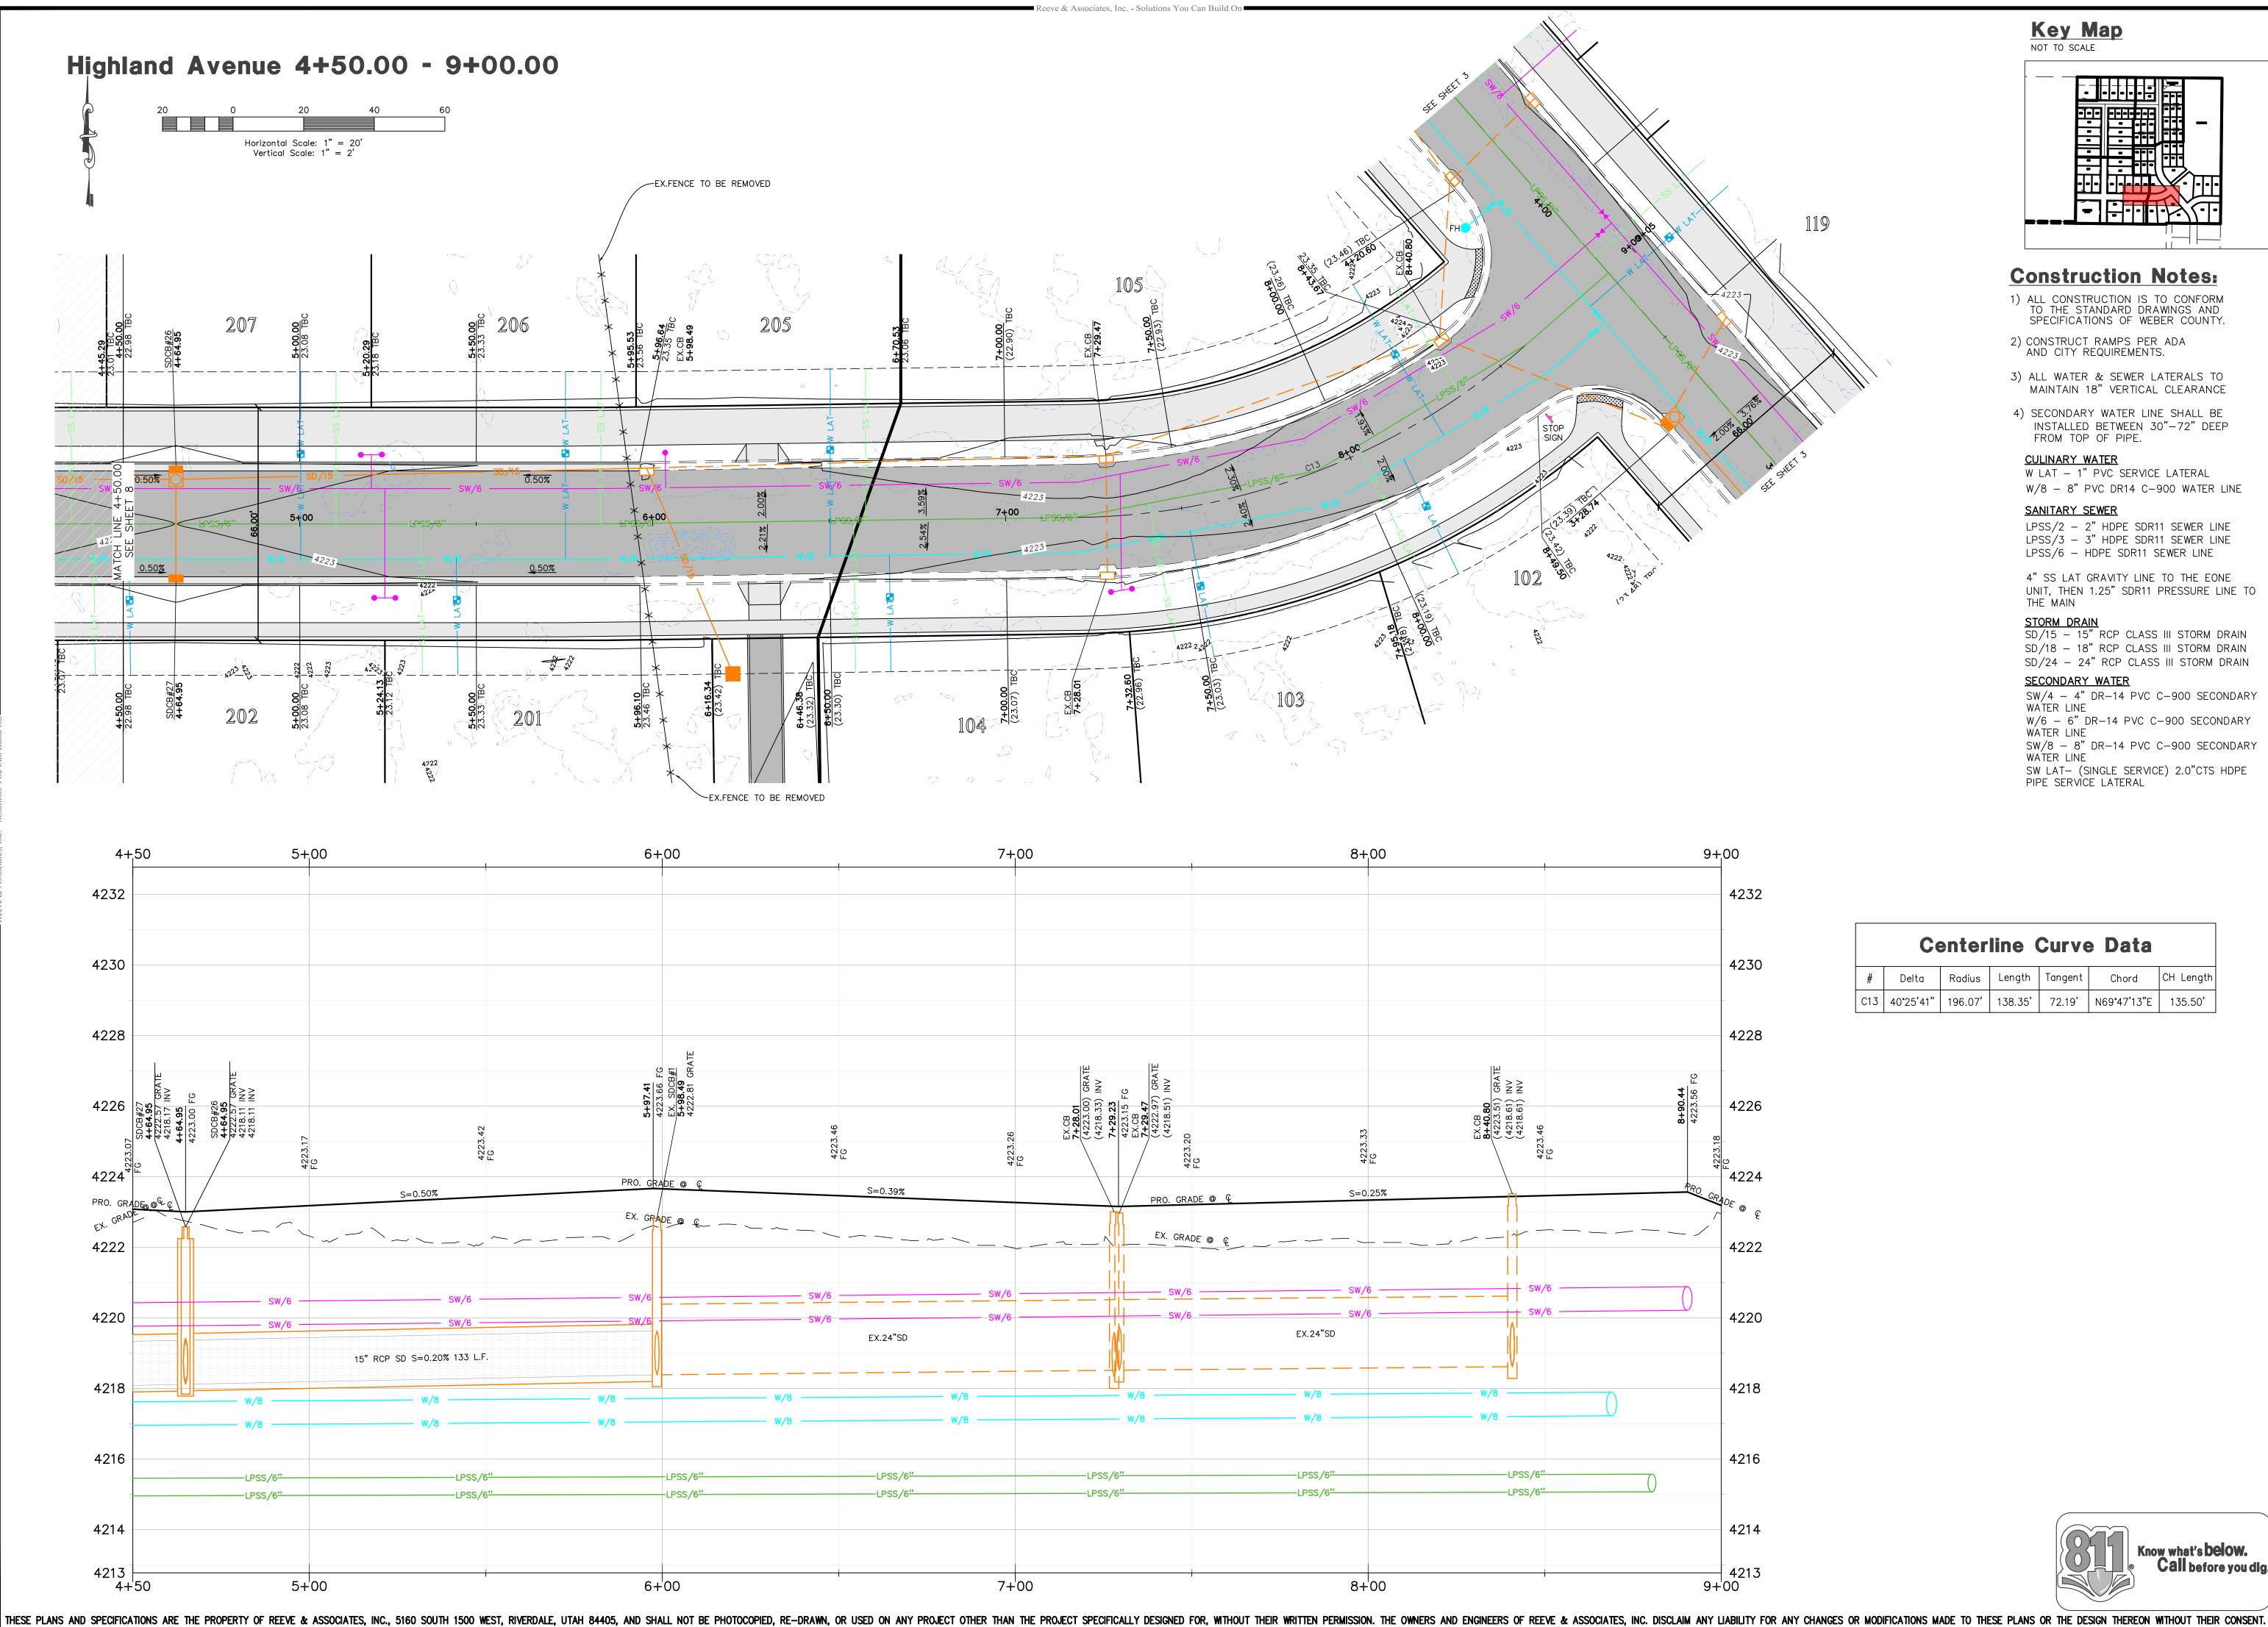



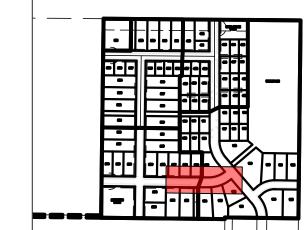

Construction Notes:

- ALL CONSTRUCTION IS TO CONFORM TO THE STANDARD DRAWINGS AND SPECIFICATIONS OF WEBER COUNTY.
- CONSTRUCT RAMPS PER ADA AND CITY REQUIREMENTS.
- 3) ALL WATER & SEWER LATERALS TO MAINTAIN 18" VERTICAL CLEARANCE
- 4) SECONDARY WATER LINE SHALL BE INSTALLED BETWEEN 30"-72" DEEP FROM TOP OF PIPE.

CULINARY WATER

W LAT - 1" PVC SERVICE LATERAL W/8 - 8" PVC DR14 C-900 WATER LINE

SANITARY SEWER

LPSS/2 - 2" HDPE SDR11 SEWER LINE LPSS/3 - 3" HDPE SDR11 SEWER LINE LPSS/6 - HDPE SDR11 SEWER LINE

4" SS LAT GRAVITY LINE TO THE EONE UNIT, THEN 1.25" SDR11 PRESSURE LINE TO THE MAIN

STORM DRAIN
SD/15 - 15" RCP CLASS III STORM DRAIN SD/18 - 18" RCP CLASS III STORM DRAIN SD/24 - 24" RCP CLASS III STORM DRAIN

SECONDARY WATER

SW/4 - 4" DR-14 PVC C-900 SECONDARY WATER LINE W/6 - 6" DR-14 PVC C-900 SECONDARY WATER LINE

WATER LINE SW LAT— (SINGLE SERVICE) 2.0"CTS HDPE PIPE SERVICE LATERAL

Ce	enter	line	Curve	Data	
Delta	Radius	Lenath	Tangent	Chord	СНІ



Highland

0


ubdivi

Project Info. J. NATE REEVE, P.E.

Begin Date:

SUBDIVISION

Number: <u>6298-23</u>

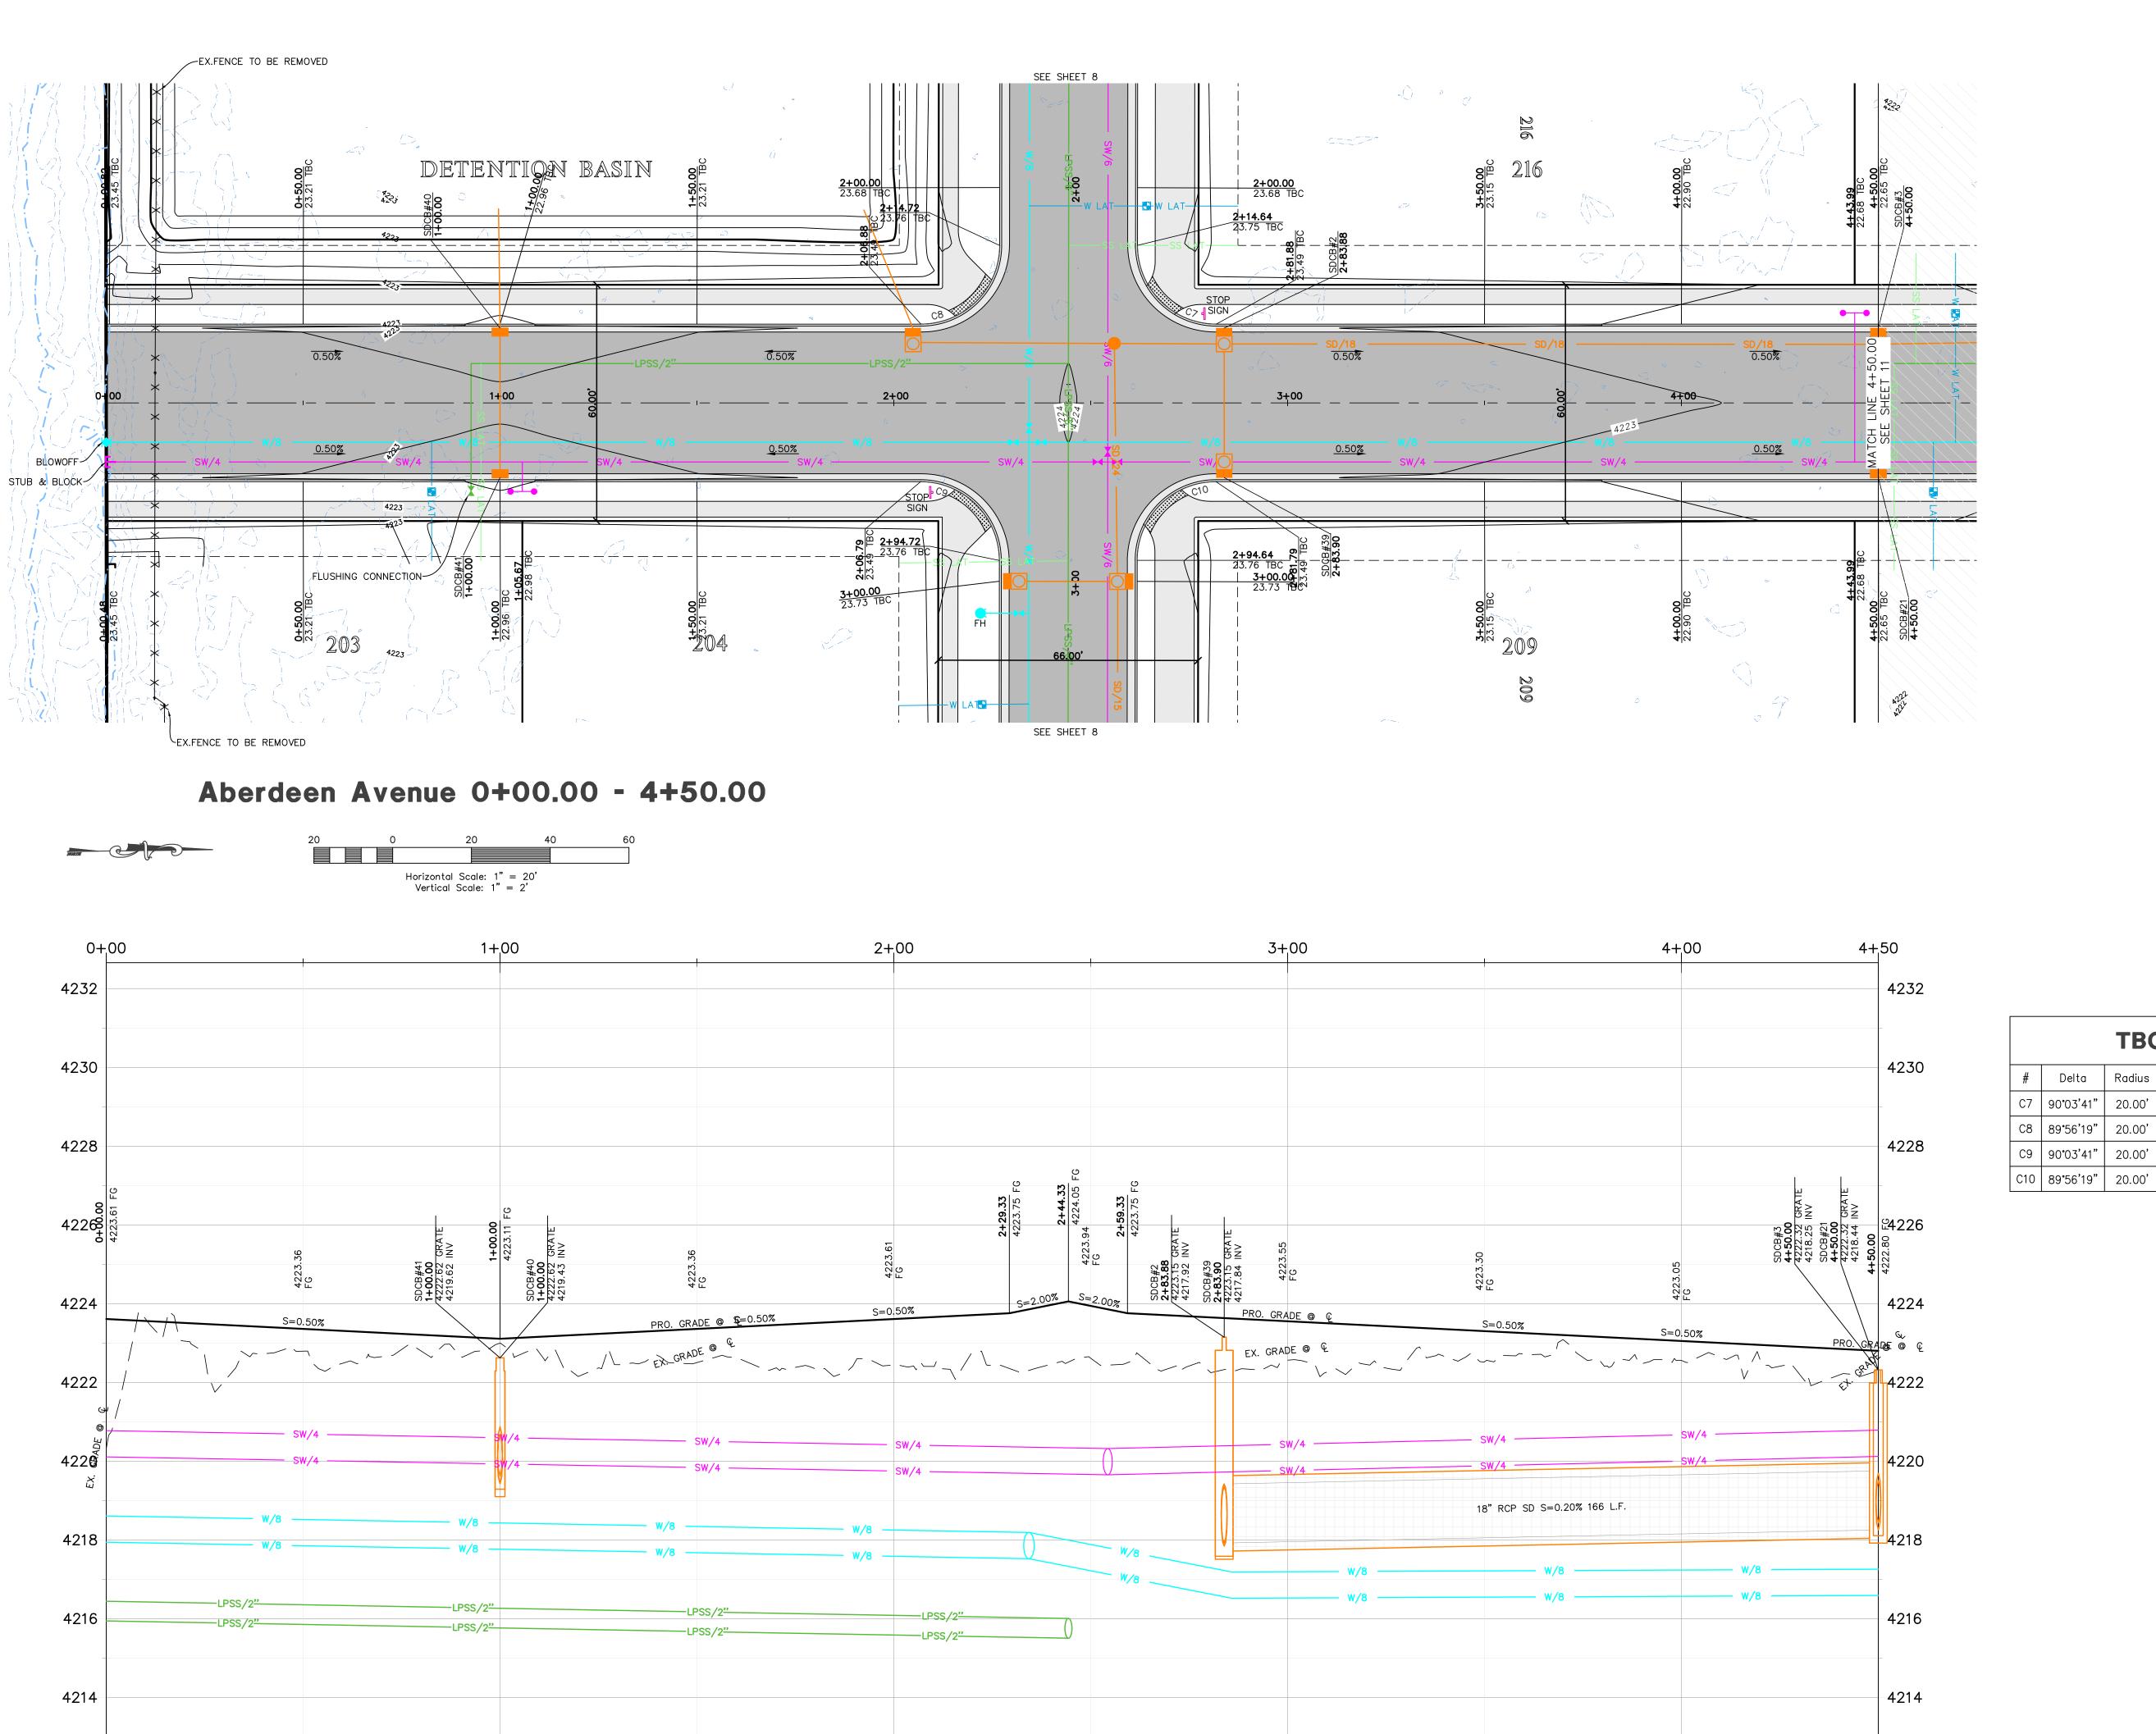

THESE PLANS AND SPECIFICATIONS ARE THE PROPERTY OF REEVE & ASSOCIATES, INC., 5160 SOUTH 1500 WEST, RIVERDALE, UTAH 84405, AND SHALL NOT BE PHOTOCOPIED, RE-DRAWN, OR USED ON ANY PROJECT OTHER THAN THE PROJECT SPECIFICALLY DESIGNED FOR, WITHOUT THEIR WRITTEN PERMISSION. THE OWNERS AND ENGINEERS OF REEVE & ASSOCIATES, INC. DISCLAIM ANY LIABILITY FOR ANY CHANGES OR MODIFICATIONS MADE TO THESE PLANS OR THE DESIGN THEREON WITHOUT THEIR CONSENT.

Reeve & Associates, Inc. - Solutions You Can Build On

Key Map

NOT TO SCALE



Construction Notes:

- ALL CONSTRUCTION IS TO CONFORM TO THE STANDARD DRAWINGS AND SPECIFICATIONS OF WEBER COUNTY.
- CONSTRUCT RAMPS PER ADA AND CITY REQUIREMENTS.
- 3) ALL WATER & SEWER LATERALS TO MAINTAIN 18" VERTICAL CLEARANCE
- 4) SECONDARY WATER LINE SHALL BE INSTALLED BETWEEN 30"-72" DEEP FROM TOP OF PIPE.

CULINARY WATER

W LAT - 1" PVC SERVICE LATERAL W/8 - 8" PVC DR14 C-900 WATER LINE

SANITARY SEWER

LPSS/2 - 2" HDPE SDR11 SEWER LINE LPSS/3 - 3" HDPE SDR11 SEWER LINE LPSS/6 - HDPE SDR11 SEWER LINE

4" SS LAT GRAVITY LINE TO THE EONE UNIT, THEN 1.25" SDR11 PRESSURE LINE TO THE MAIN

<u>STORM DRAIN</u> SD/15 - 15" RCP CLASS III STORM DRAIN SD/18 - 18" RCP CLASS III STORM DRAIN SD/24 - 24" RCP CLASS III STORM DRAIN


SECONDARY WATER SW/4 - 4" DR-14 PVC C-900 SECONDARY


WATER LINE W/6 - 6" DR-14 PVC C-900 SECONDARY WATER LINE

WATER LINE SW LAT— (SINGLE SERVICE) 2.0"CTS HDPE PIPE SERVICE LATERAL

SW/8 - 8" DR-14 PVC C-900 SECONDARY

TBC Curve Data						
#	Delta	Radius	Length	Tangent	Chord	CH Length
C7	90°03'41"	20.00'	31.44'	20.02'	N45°44'54"E	28.30'
C8	89°56'19"	20.00'	31.39'	19.98'	N44°15'06"W	28.27'
С9	90°03'41"	20.00'	31.44'	20.02'	S45°44'54"W	28.30'
04.0	22221127		,			

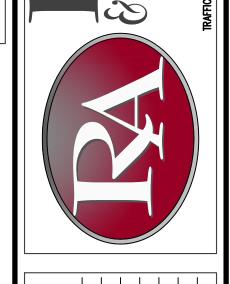

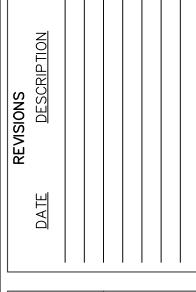

0

0

0


Subdiv






Begin Date:

SUBDIVISION Number: <u>6298-23</u>

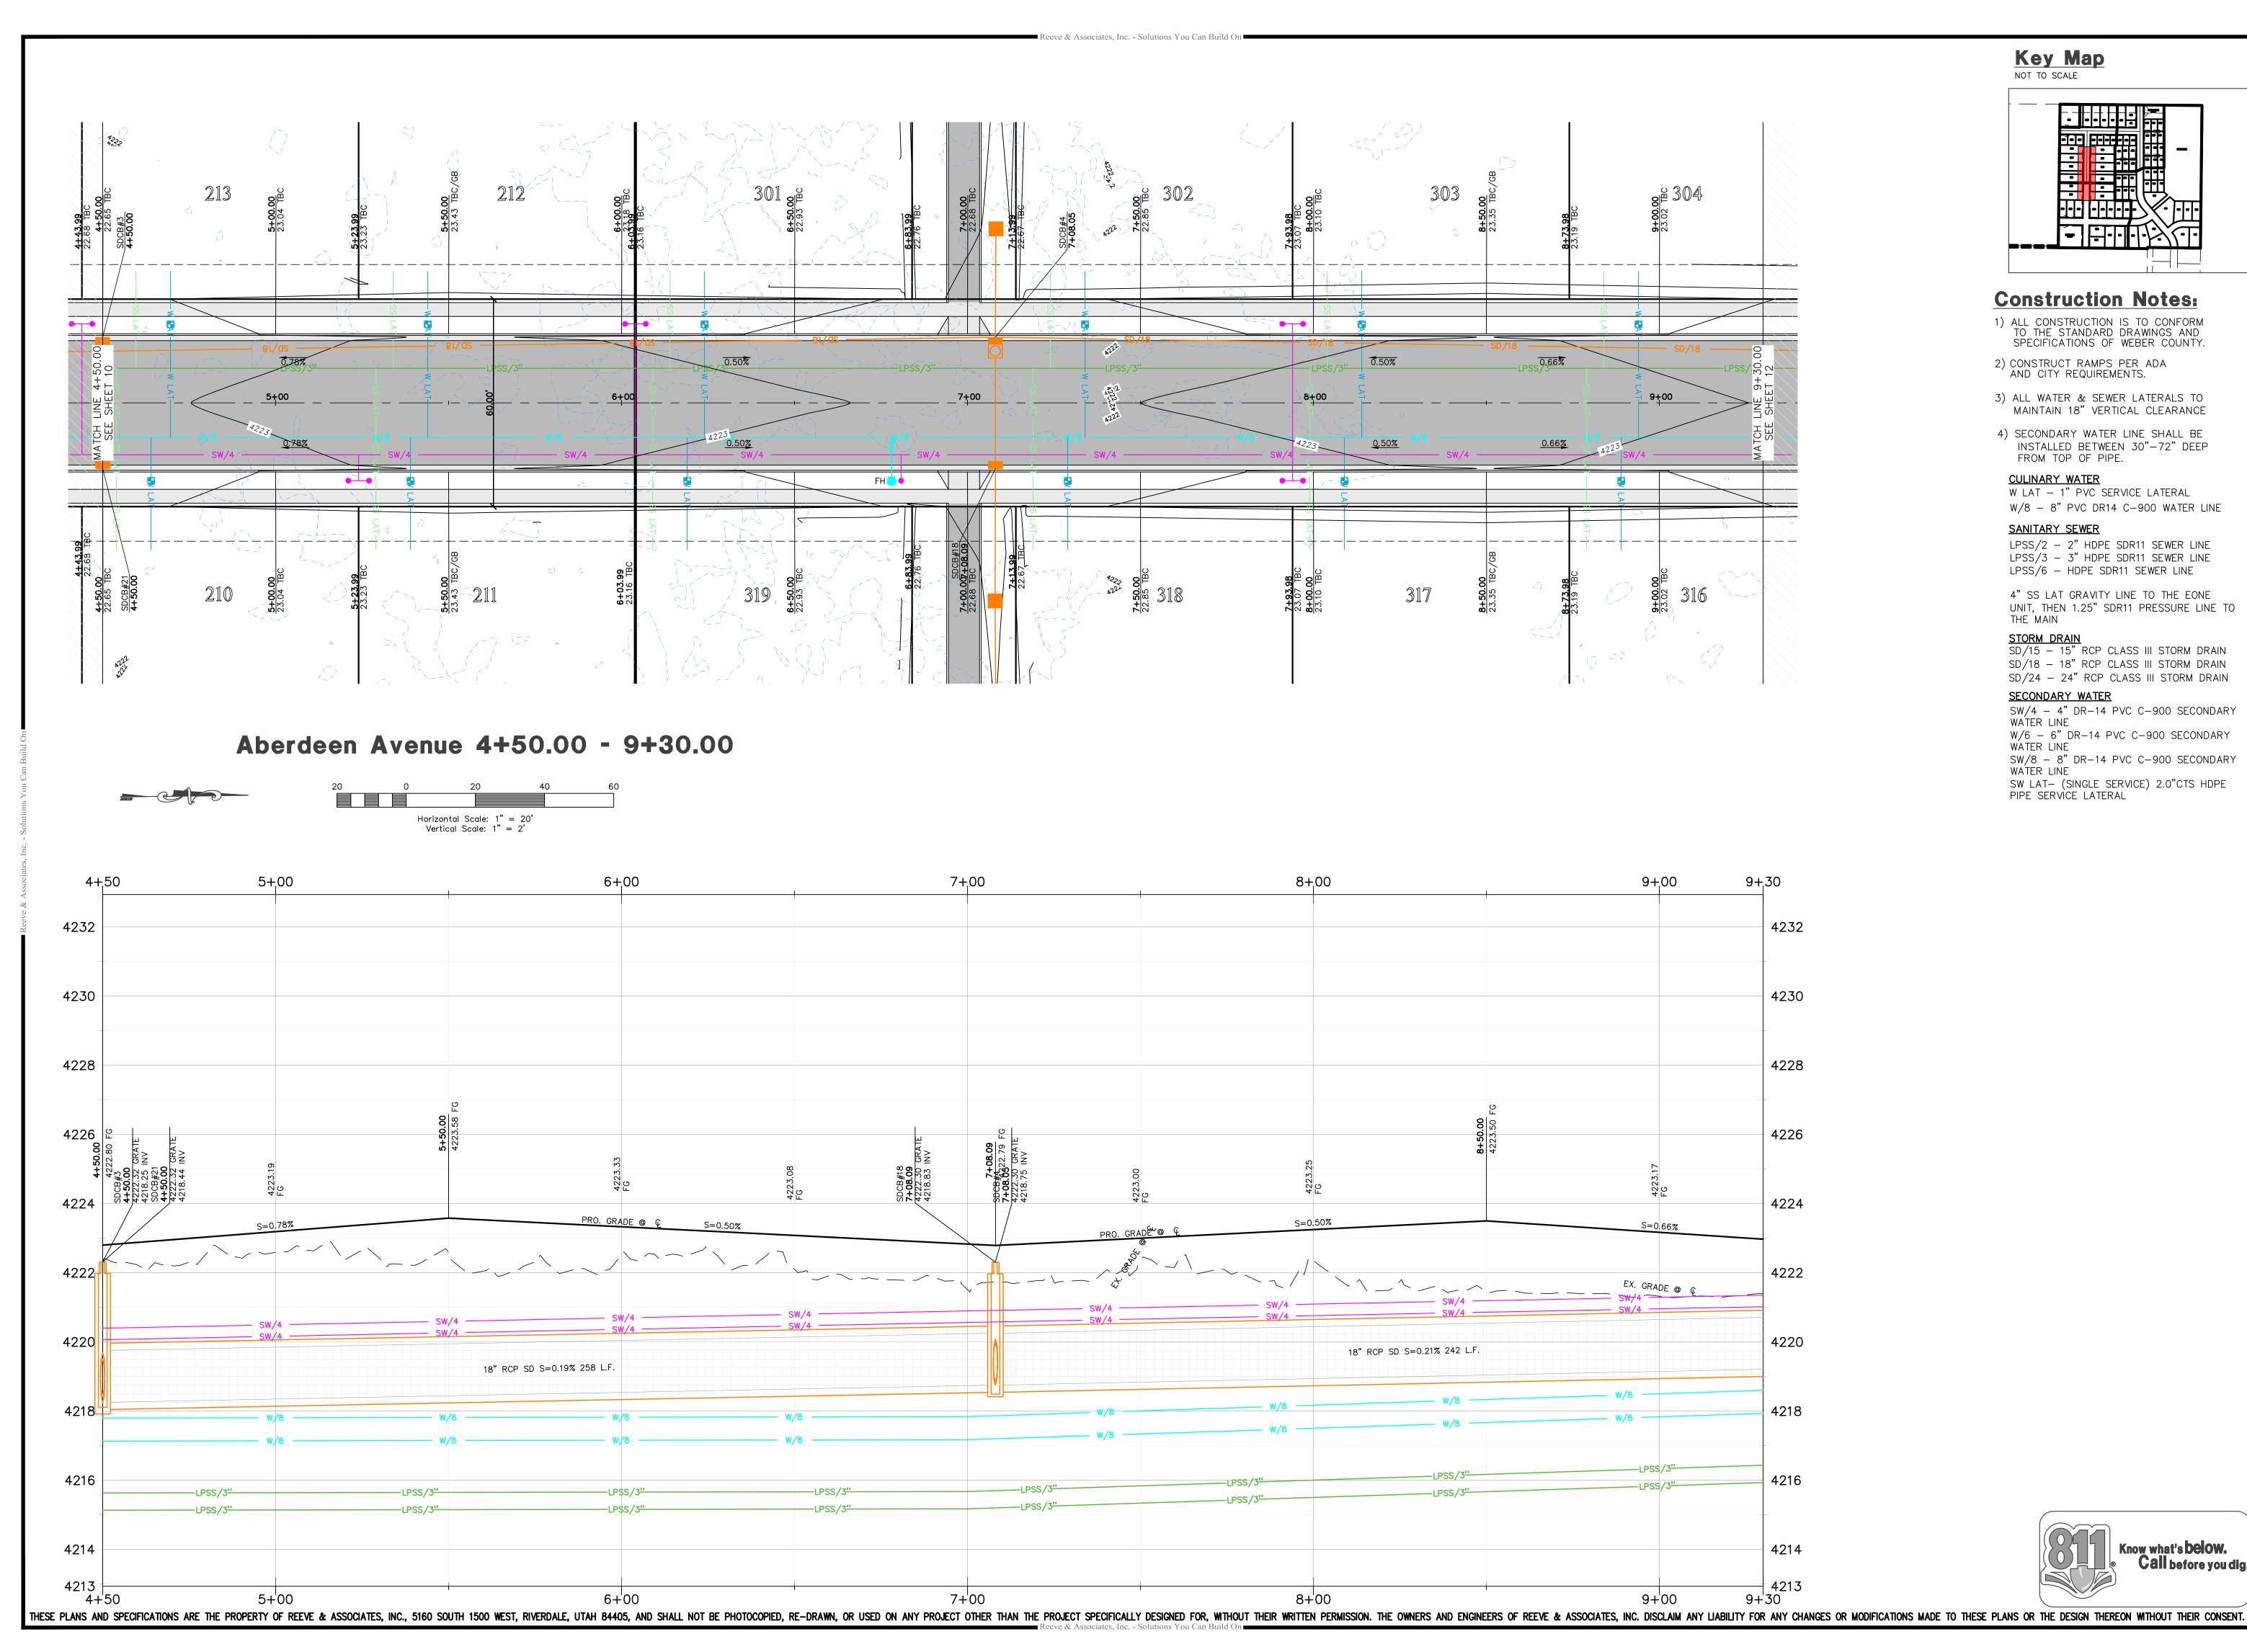

Key Map

NOT TO SCALE

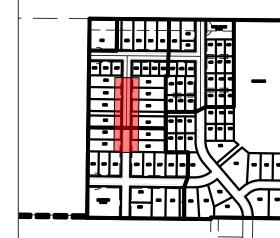

Construction Notes:

- ALL CONSTRUCTION IS TO CONFORM TO THE STANDARD DRAWINGS AND SPECIFICATIONS OF WEBER COUNTY.
- 2) CONSTRUCT RAMPS PER ADA AND CITY REQUIREMENTS.
- 3) ALL WATER & SEWER LATERALS TO MAINTAIN 18" VERTICAL CLEARANCE
- 4) SECONDARY WATER LINE SHALL BE INSTALLED BETWEEN 30"-72" DEEP FROM TOP OF PIPE.

CULINARY WATER

W LAT - 1" PVC SERVICE LATERAL W/8 - 8" PVC DR14 C-900 WATER LINE

SANITARY SEWER

LPSS/2 - 2" HDPE SDR11 SEWER LINE LPSS/3 - 3" HDPE SDR11 SEWER LINE LPSS/6 - HDPE SDR11 SEWER LINE

4" SS LAT GRAVITY LINE TO THE EONE UNIT, THEN 1.25" SDR11 PRESSURE LINE TO THE MAIN

<u>STORM DRAIN</u> SD/15 - 15" RCP CLASS III STORM DRAIN SD/18 - 18" RCP CLASS III STORM DRAIN SD/24 - 24" RCP CLASS III STORM DRAIN

SECONDARY WATER

SW/4 - 4" DR-14 PVC C-900 SECONDARY WATER LINE W/6 - 6" DR-14 PVC C-900 SECONDARY WATER LINE

SW/8 - 8" DR-14 PVC C-900 SECONDARY WATER LINE

SW LAT— (SINGLE SERVICE) 2.0"CTS HDPE PIPE SERVICE LATERAL




Subdivi




Project Info. J. NATE REEVE, P.E.


Number: <u>6298-23</u> **24** Total Sheets

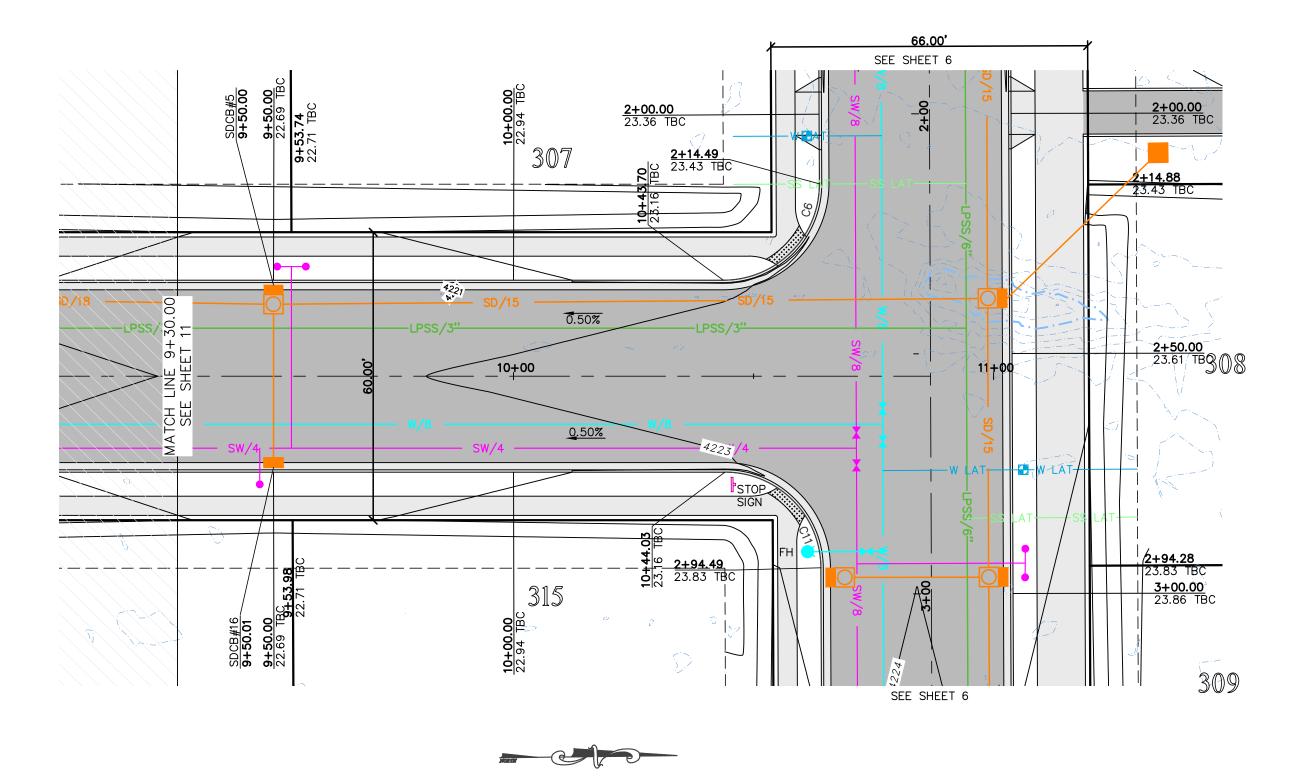

Reeve & Associates, Inc. - Solutions You Can Build On


Aberdeen Avenue 9+30.00 - 11+00.00

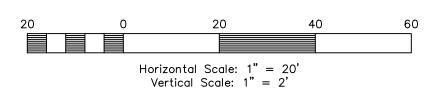

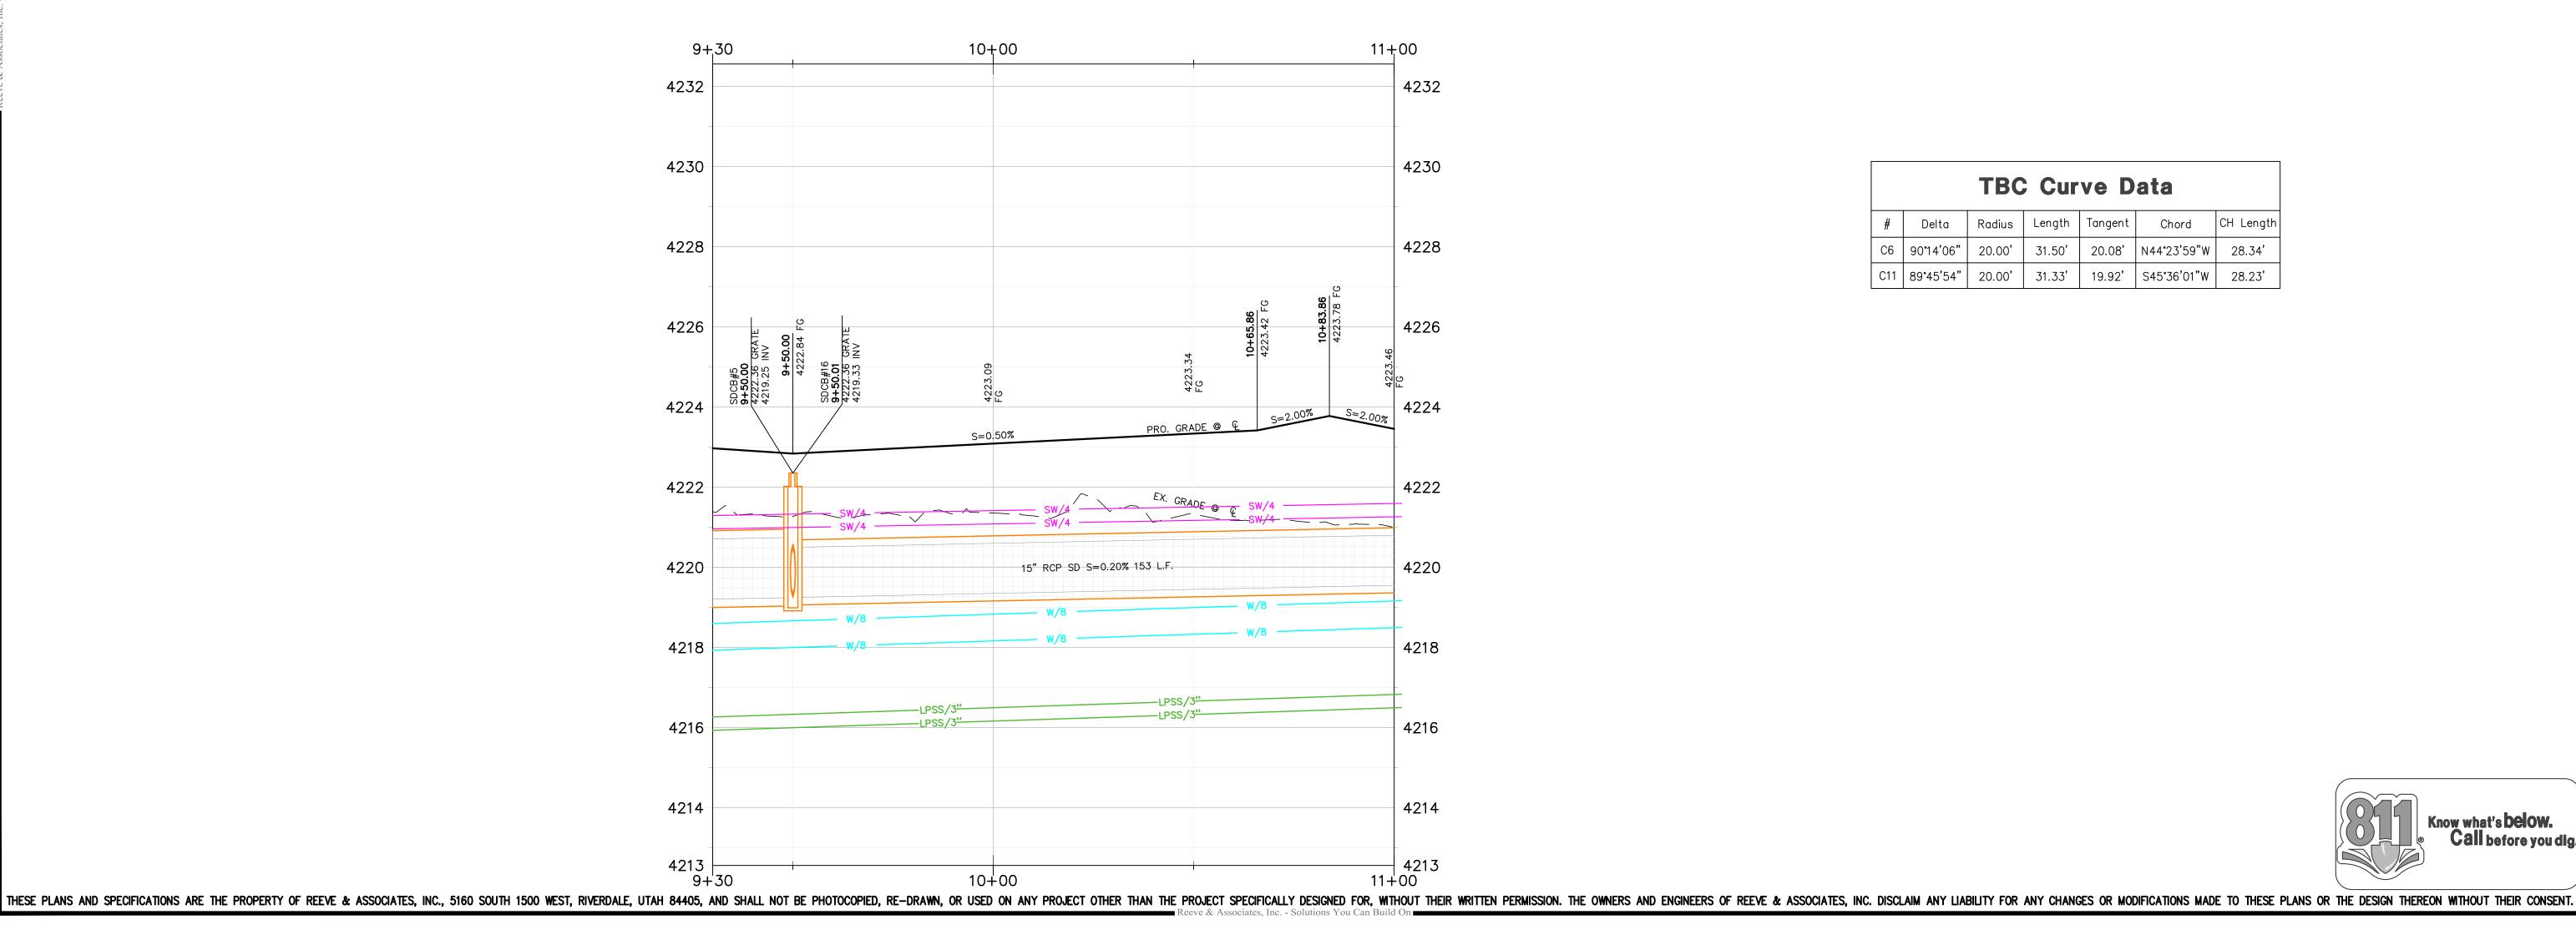

Key Map

NOT TO SCALE

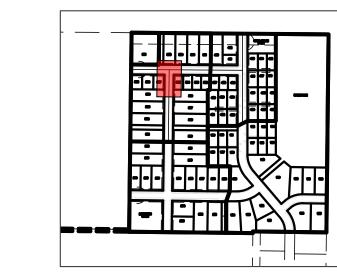

Construction Notes:

- ALL CONSTRUCTION IS TO CONFORM TO THE STANDARD DRAWINGS AND SPECIFICATIONS OF WEBER COUNTY.
- CONSTRUCT RAMPS PER ADA AND CITY REQUIREMENTS.
- 3) ALL WATER & SEWER LATERALS TO MAINTAIN 18" VERTICAL CLEARANCE
- 4) SECONDARY WATER LINE SHALL BE INSTALLED BETWEEN 30"-72" DEEP FROM TOP OF PIPE.

CULINARY WATER

W LAT - 1" PVC SERVICE LATERAL W/8 - 8" PVC DR14 C-900 WATER LINE

SANITARY SEWER

LPSS/2 - 2" HDPE SDR11 SEWER LINE LPSS/3 - 3" HDPE SDR11 SEWER LINE LPSS/6 - HDPE SDR11 SEWER LINE

4" SS LAT GRAVITY LINE TO THE EONE UNIT, THEN 1.25" SDR11 PRESSURE LINE TO THE MAIN


<u>STORM DRAIN</u> SD/15 - 15" RCP CLASS III STORM DRAIN SD/18 - 18" RCP CLASS III STORM DRAIN SD/24 - 24" RCP CLASS III STORM DRAIN

SECONDARY WATER

SW/4 - 4" DR-14 PVC C-900 SECONDARY WATER LINE W/6 - 6" DR-14 PVC C-900 SECONDARY WATER LINE SW/8 - 8" DR-14 PVC C-900 SECONDARY

WATER LINE SW LAT— (SINGLE SERVICE) 2.0"CTS HDPE PIPE SERVICE LATERAL

		TBC	Cur	ve D	ata	
#	Delta	Radius	Length	Tangent	Chord	CH Length
6	90°14'06"	20.00'	31.50'	20.08'	N44°23'59"W	28.34'
11	89°45'54"	20.00'	31.33'	19.92'	S45°36'01"W	28.23'

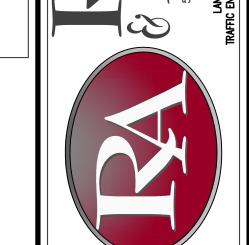

0 0

Subdivisio

onghorn

erde



Project Info. Engineer:


J. NATE REEVE, P.E. Drafter:

Begin Date:

LONGHORN SUBDIVISION


Number: <u>6298–23</u>



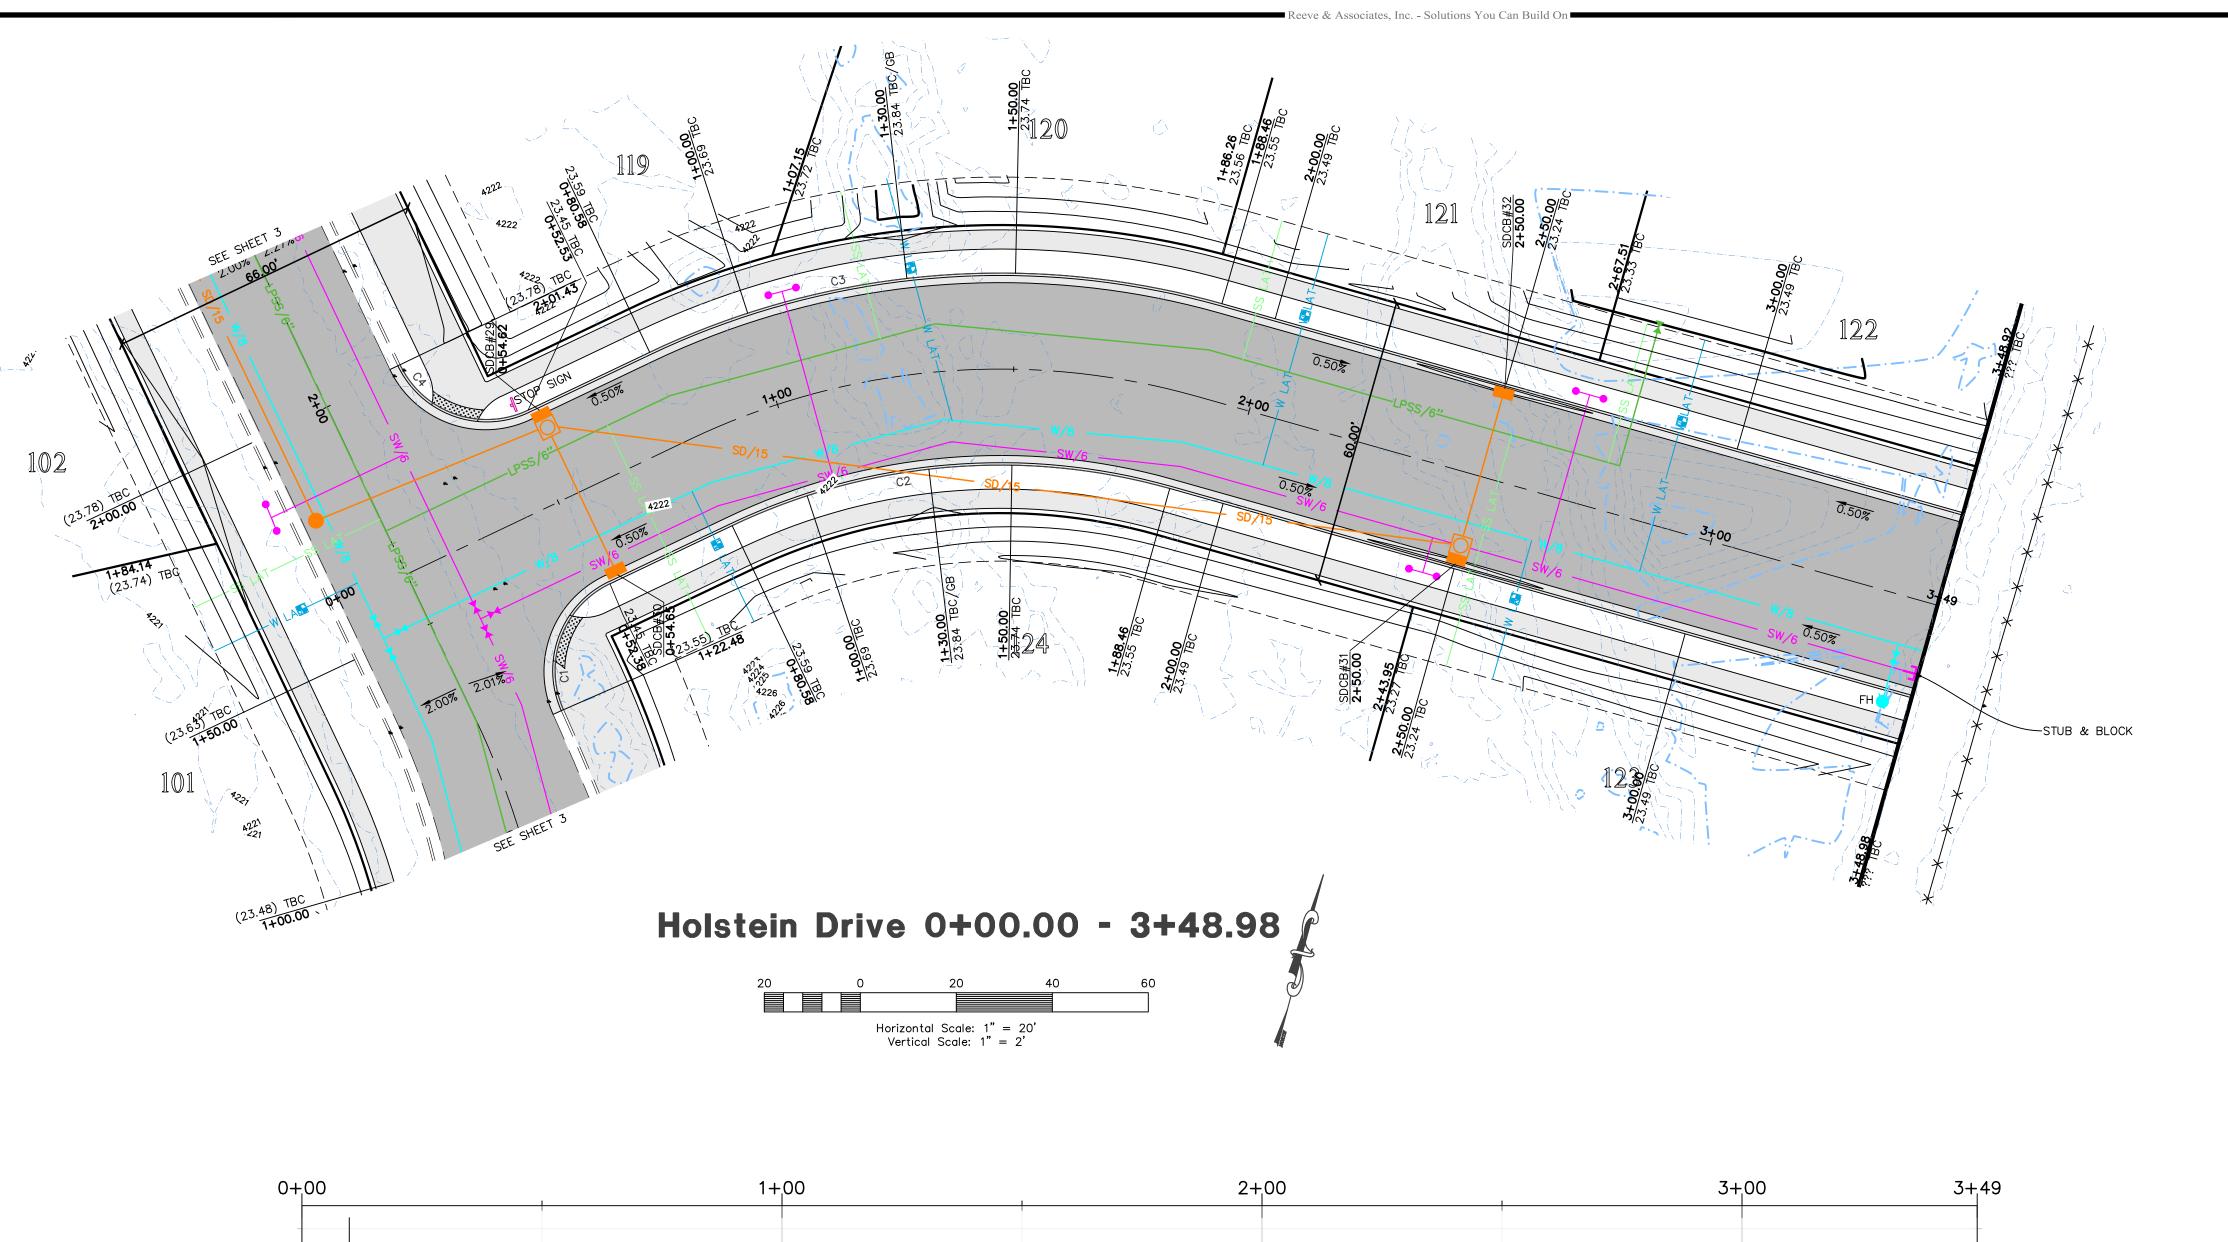



NOT TO SCALE

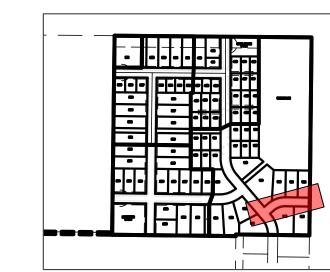

Construction Notes:

- ALL CONSTRUCTION IS TO CONFORM TO THE STANDARD DRAWINGS AND SPECIFICATIONS OF WEBER COUNTY.
- CONSTRUCT RAMPS PER ADA AND CITY REQUIREMENTS.
- 3) ALL WATER & SEWER LATERALS TO MAINTAIN 18" VERTICAL CLEARANCE
- 4) SECONDARY WATER LINE SHALL BE INSTALLED BETWEEN 30"-72" DEEP FROM TOP OF PIPE.

CULINARY WATER

W LAT - 1" PVC SERVICE LATERAL W/8 - 8" PVC DR14 C-900 WATER LINE

SANITARY SEWER

LPSS/2 - 2" HDPE SDR11 SEWER LINE LPSS/3 - 3" HDPE SDR11 SEWER LINE LPSS/6 - HDPE SDR11 SEWER LINE


4" SS LAT GRAVITY LINE TO THE EONE UNIT, THEN 1.25" SDR11 PRESSURE LINE TO THE MAIN

<u>STORM DRAIN</u> SD/15 - 15" RCP CLASS III STORM DRAIN SD/18 - 18" RCP CLASS III STORM DRAIN SD/24 - 24" RCP CLASS III STORM DRAIN

SECONDARY WATER SW/4 - 4" DR-14 PVC C-900 SECONDARY

WATER LINE W/6 - 6" DR-14 PVC C-900 SECONDARY WATER LINE

SW/8 - 8" DR-14 PVC C-900 SECONDARY WATER LINE SW LAT— (SINGLE SERVICE) 2.0"CTS HDPE PIPE SERVICE LATERAL

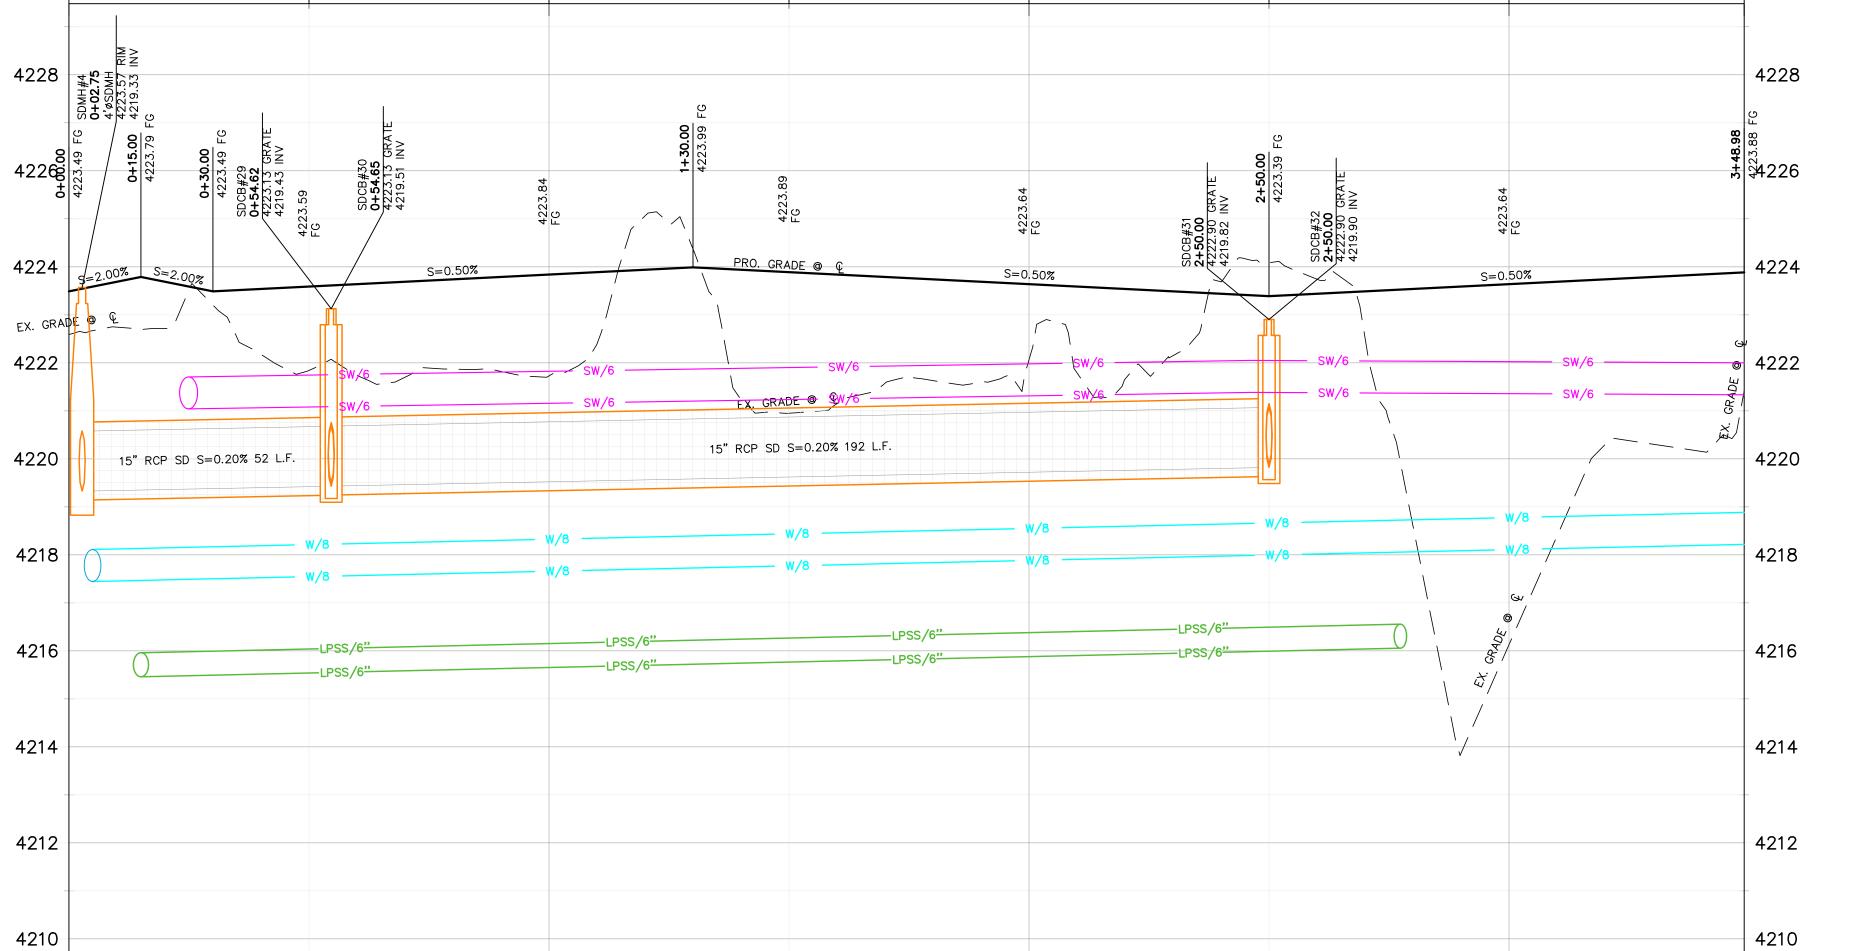

THESE PLANS AND SPECIFICATIONS ARE THE PROPERTY OF REEVE & ASSOCIATES, INC., 5160 SOUTH 1500 WEST, RIVERDALE, UTAH 84405, AND SHALL NOT BE PHOTOCOPIED, RE-DRAWN, OR USED ON ANY PROJECT OTHER THAN THE PROJECT SPECIFICALLY DESIGNED FOR, WITHOUT THEIR WRITTEN PERMISSION. THE DESIGN THEREON WITHOUT THEIR CONSENT.

		ТВС	Cur	ve D	ata	
#	Delta	Radius	Length	Tangent	Chord	CH Length
C1	88°36'52"	20.00'	30.93'	19.52'	S5°15'57"W	27.94'
C2	41°12'22"	130.00'	93.49'	48.87'	S70°10'34"W	91.49'
С3	41°12'22"	170.00'	122.26'	63.91'	S70°10'34"W	119.64'
C4	90°03'13"	20.00'	31.43'	20.02'	S85°24'00"E	28.30'

4210

→ 4209 3+49



0

 ∞

0

Subdivision

onghorn


Engineer:

J. NATE REEVE, P.E. Begin Date: LONGHORN

SUBDIVISION Number: <u>6298–23</u>

24 Total Sheets

Know what's **below.**© Call before you dig.

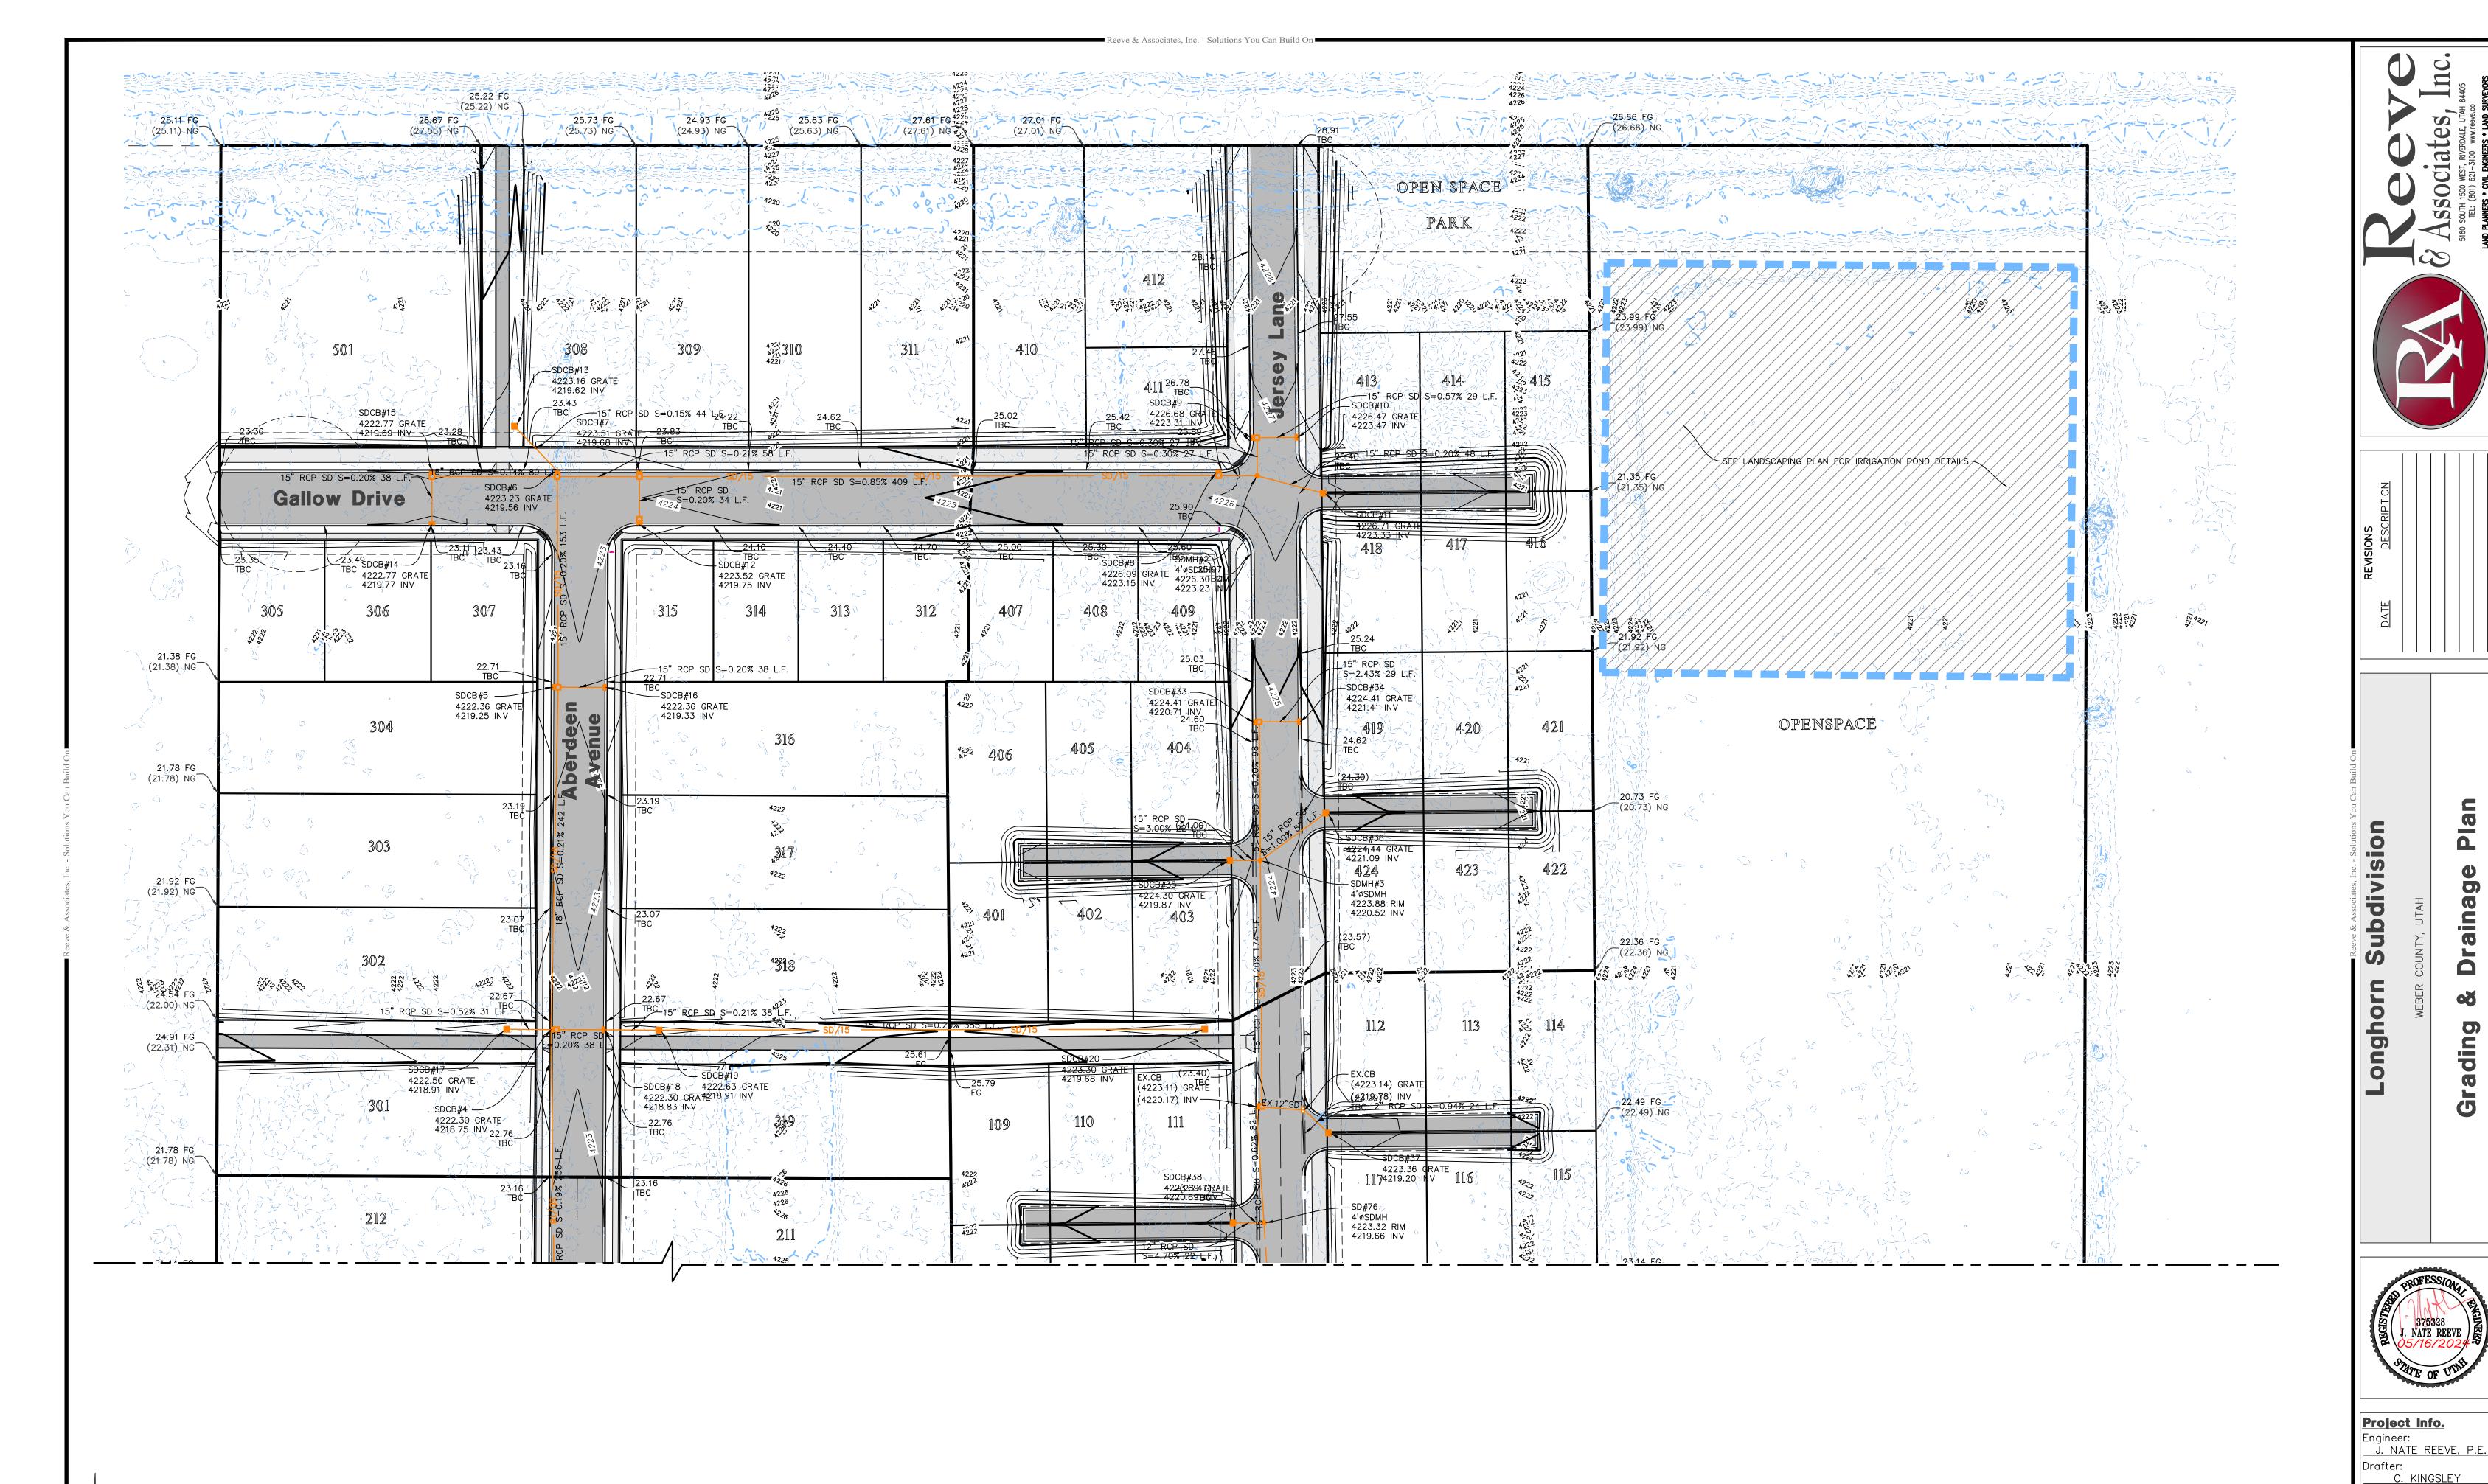

Know what's **below.**Call before you dig.

aina

Gradin

|Begin Date:

|Name:

MAY 2024

LONGHORN SUBDIVISION


Number: <u>6298–23</u>

24 Total Sheets

THESE PLANS AND SPECIFICATIONS ARE THE PROPERTY OF REEVE & ASSOCIATES, INC., 5160 SOUTH 1500 WEST, RIVERDALE, UTAH 84405, AND SHALL NOT BE PHOTOCOPIED, RE-DRAWN, OR USED ON ANY PROJECT OTHER THAN THE PROJECT SPECIFICALLY DESIGNED FOR, WITHOUT THEIR WRITTEN PERMISSION. THE OWNERS AND ENGINEERS OF REEVE & ASSOCIATES, INC. DISCLAIM ANY LIABILITY FOR ANY CHANGES OR MODIFICATIONS MADE TO THESE PLANS OR THE DESIGN THEREON WITHOUT THEIR CONSENT.

Scale: 1" = 50'

EXCEPT WHERE SHOWN, EXISTING CURB AND GUTTER TO REMAIN

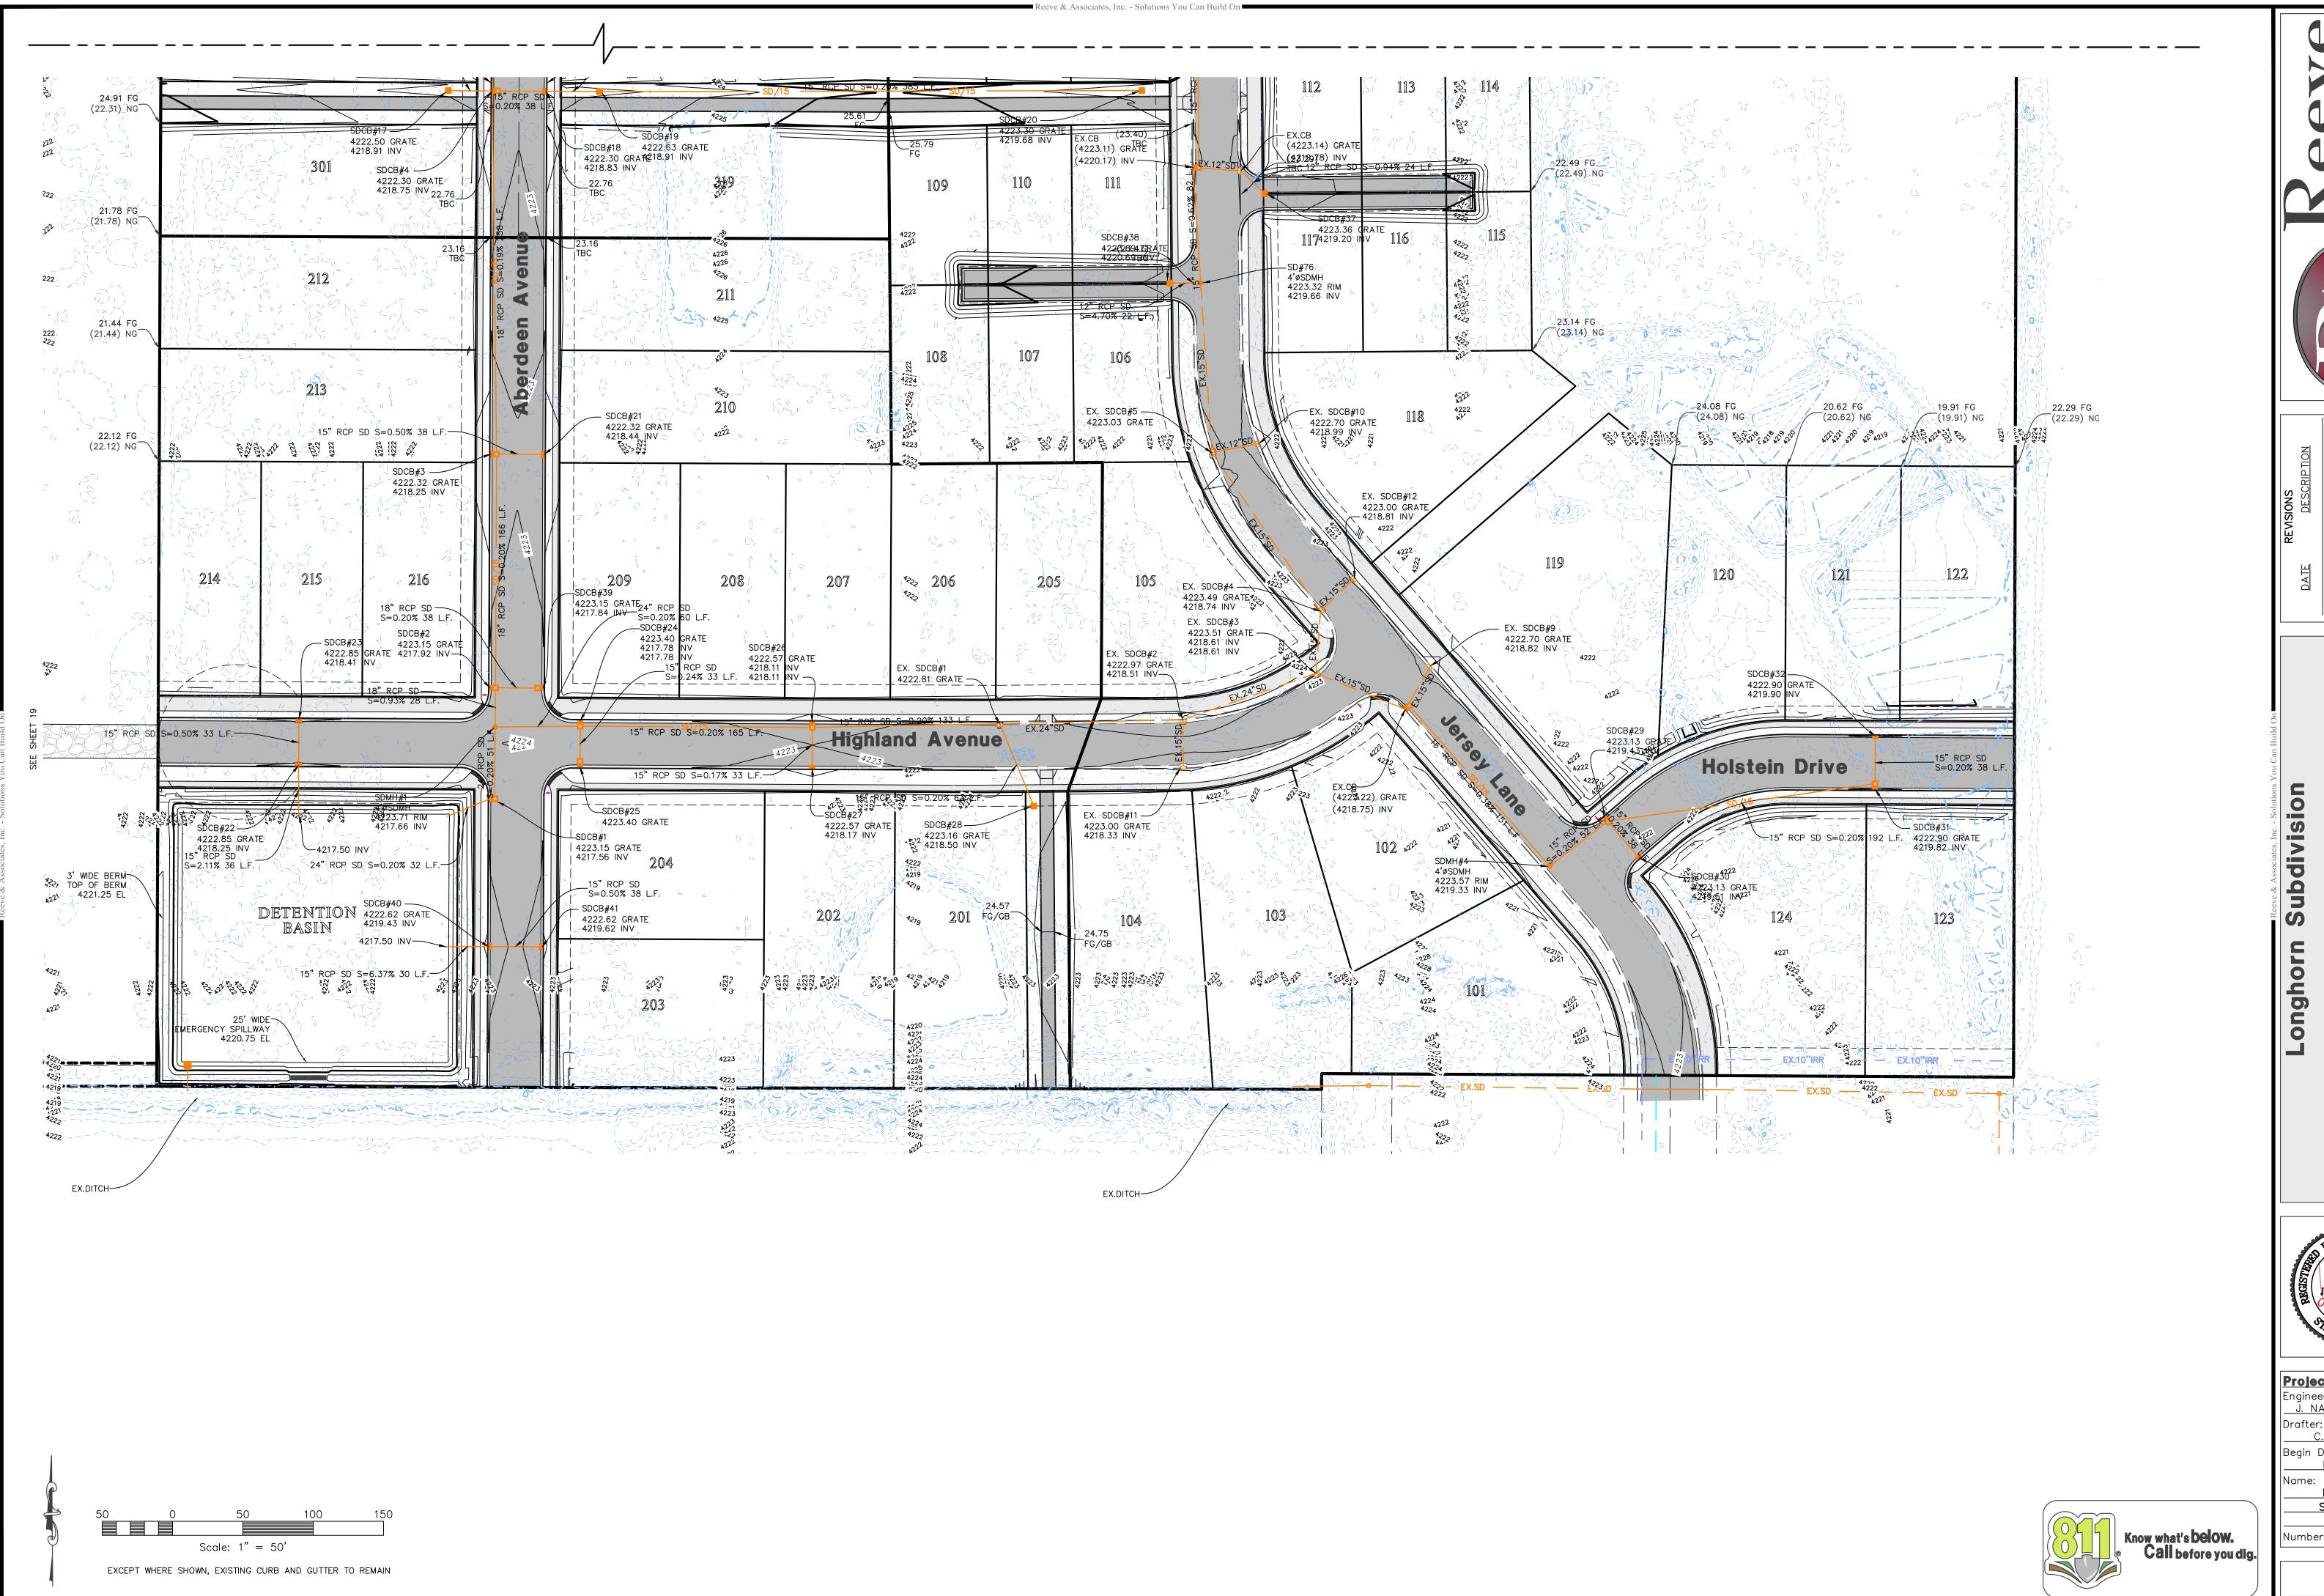

ontinued ain


375328 . NATE REEVE

Grading

Project Info. J. NATE REEVE, P.E. Drafter: C. KINGSLEY Begin Date: MAY 2024 LONGHORN SUBDIVISION Number: <u>6298–23</u>

15 **24** Total Sheets

THESE PLANS AND SPECIFICATIONS ARE THE PROPERTY OF REEVE & ASSOCIATES, INC., 5160 SOUTH 1500 WEST, RIVERDALE, UTAH 84405, AND SHALL NOT BE PHOTOCOPIED, RE-DRAWN, OR USED ON ANY PROJECT OTHER THAN THE PROJECT SPECIFICALLY DESIGNED FOR, WITHOUT THEIR WRITTEN PERMISSION. THE OWNERS AND ENGINEERS OF REEVE & ASSOCIATES, INC. DISCLAIM ANY LIABILITY FOR ANY CHANGES OR MODIFICATIONS MADE TO THESE PLANS OR THE DESIGN THEREON WITHOUT THEIR CONSENT.

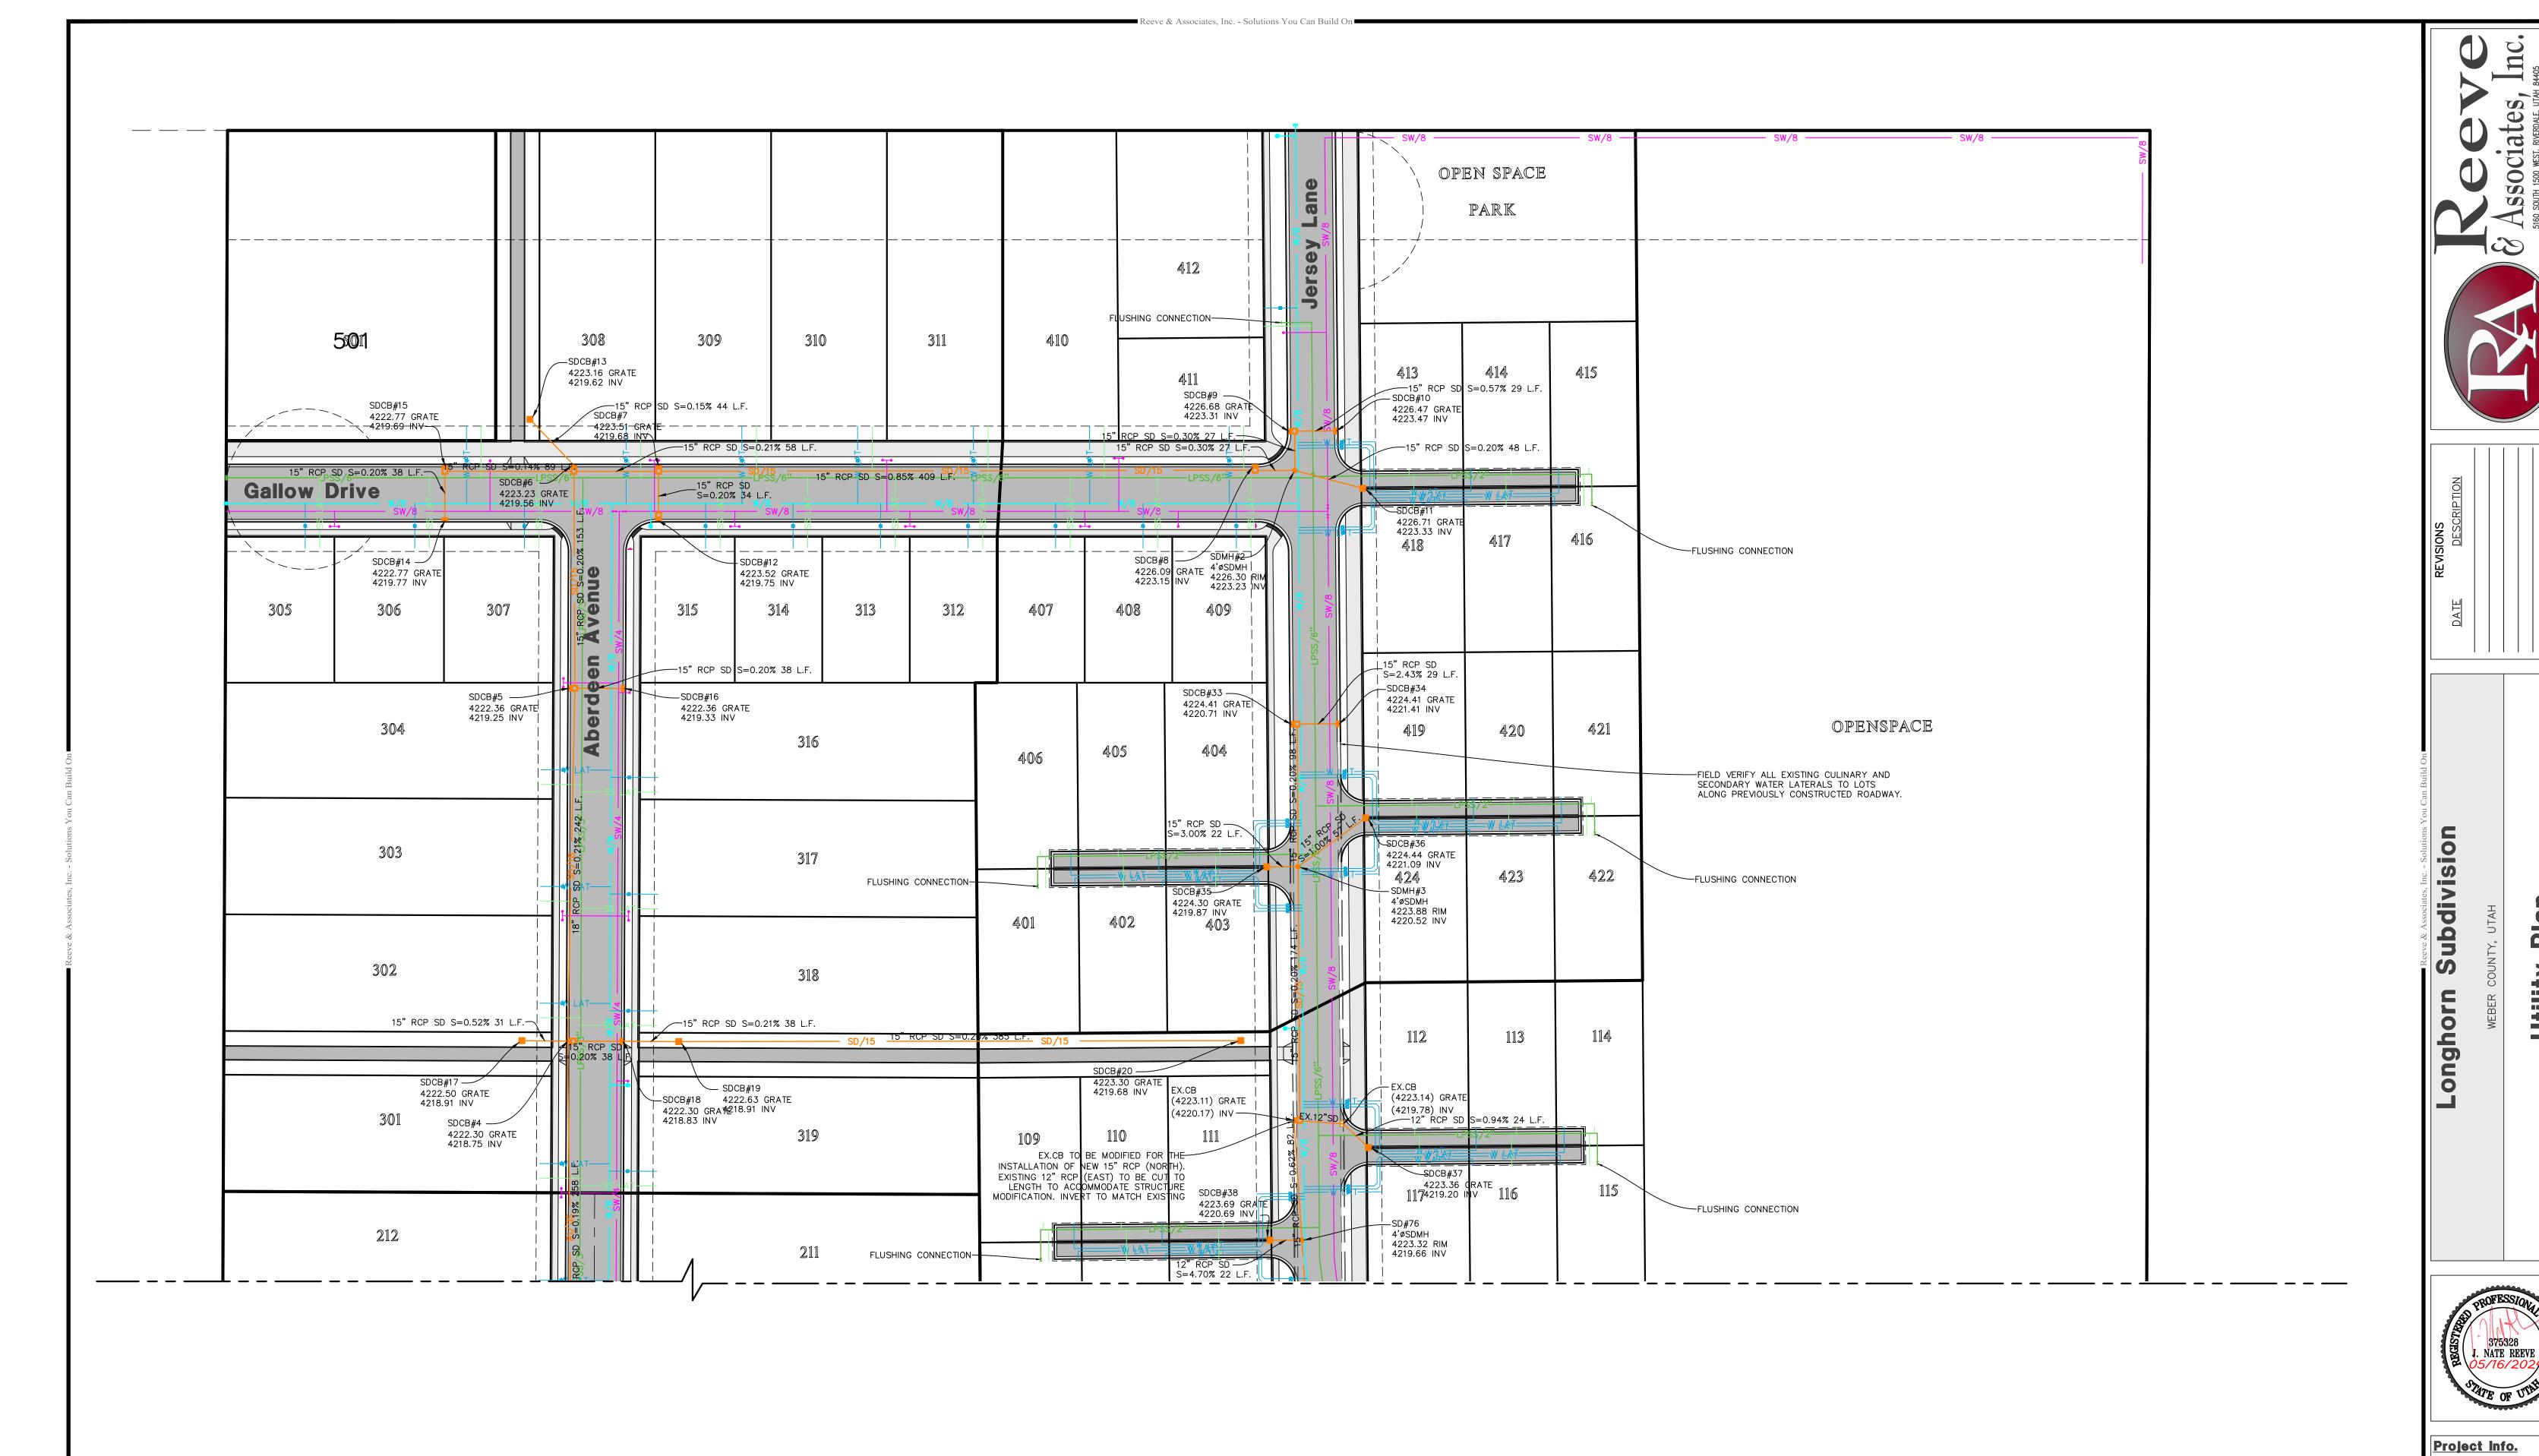

Know what's below.
Call before you dig.

C. KINGSLEY

MAY 2024

LONGHORN SUBDIVISION

Number: <u>6298–23</u>

16

24 Total Sheets

Drafter:


Name:

Begin Date:

THESE PLANS AND SPECIFICATIONS ARE THE PROPERTY OF REEVE & ASSOCIATES, INC., 5160 SOUTH 1500 WEST, RIVERDALE, UTAH 84405, AND SHALL NOT BE PHOTOCOPIED, RE-DRAWN, OR USED ON ANY PROJECT OTHER THAN THE PROJECT SPECIFICALLY DESIGNED FOR, WITHOUT THEIR WRITTEN PERMISSION. THE OWNERS AND SHALL NOT BE PHOTOCOPIED, RE-DRAWN, OR USED ON ANY PROJECT OTHER THAN THE PROJECT SPECIFICALLY DESIGNED FOR WITHOUT THEIR WRITTEN PERMISSION.

100

Scale: 1" = 50'

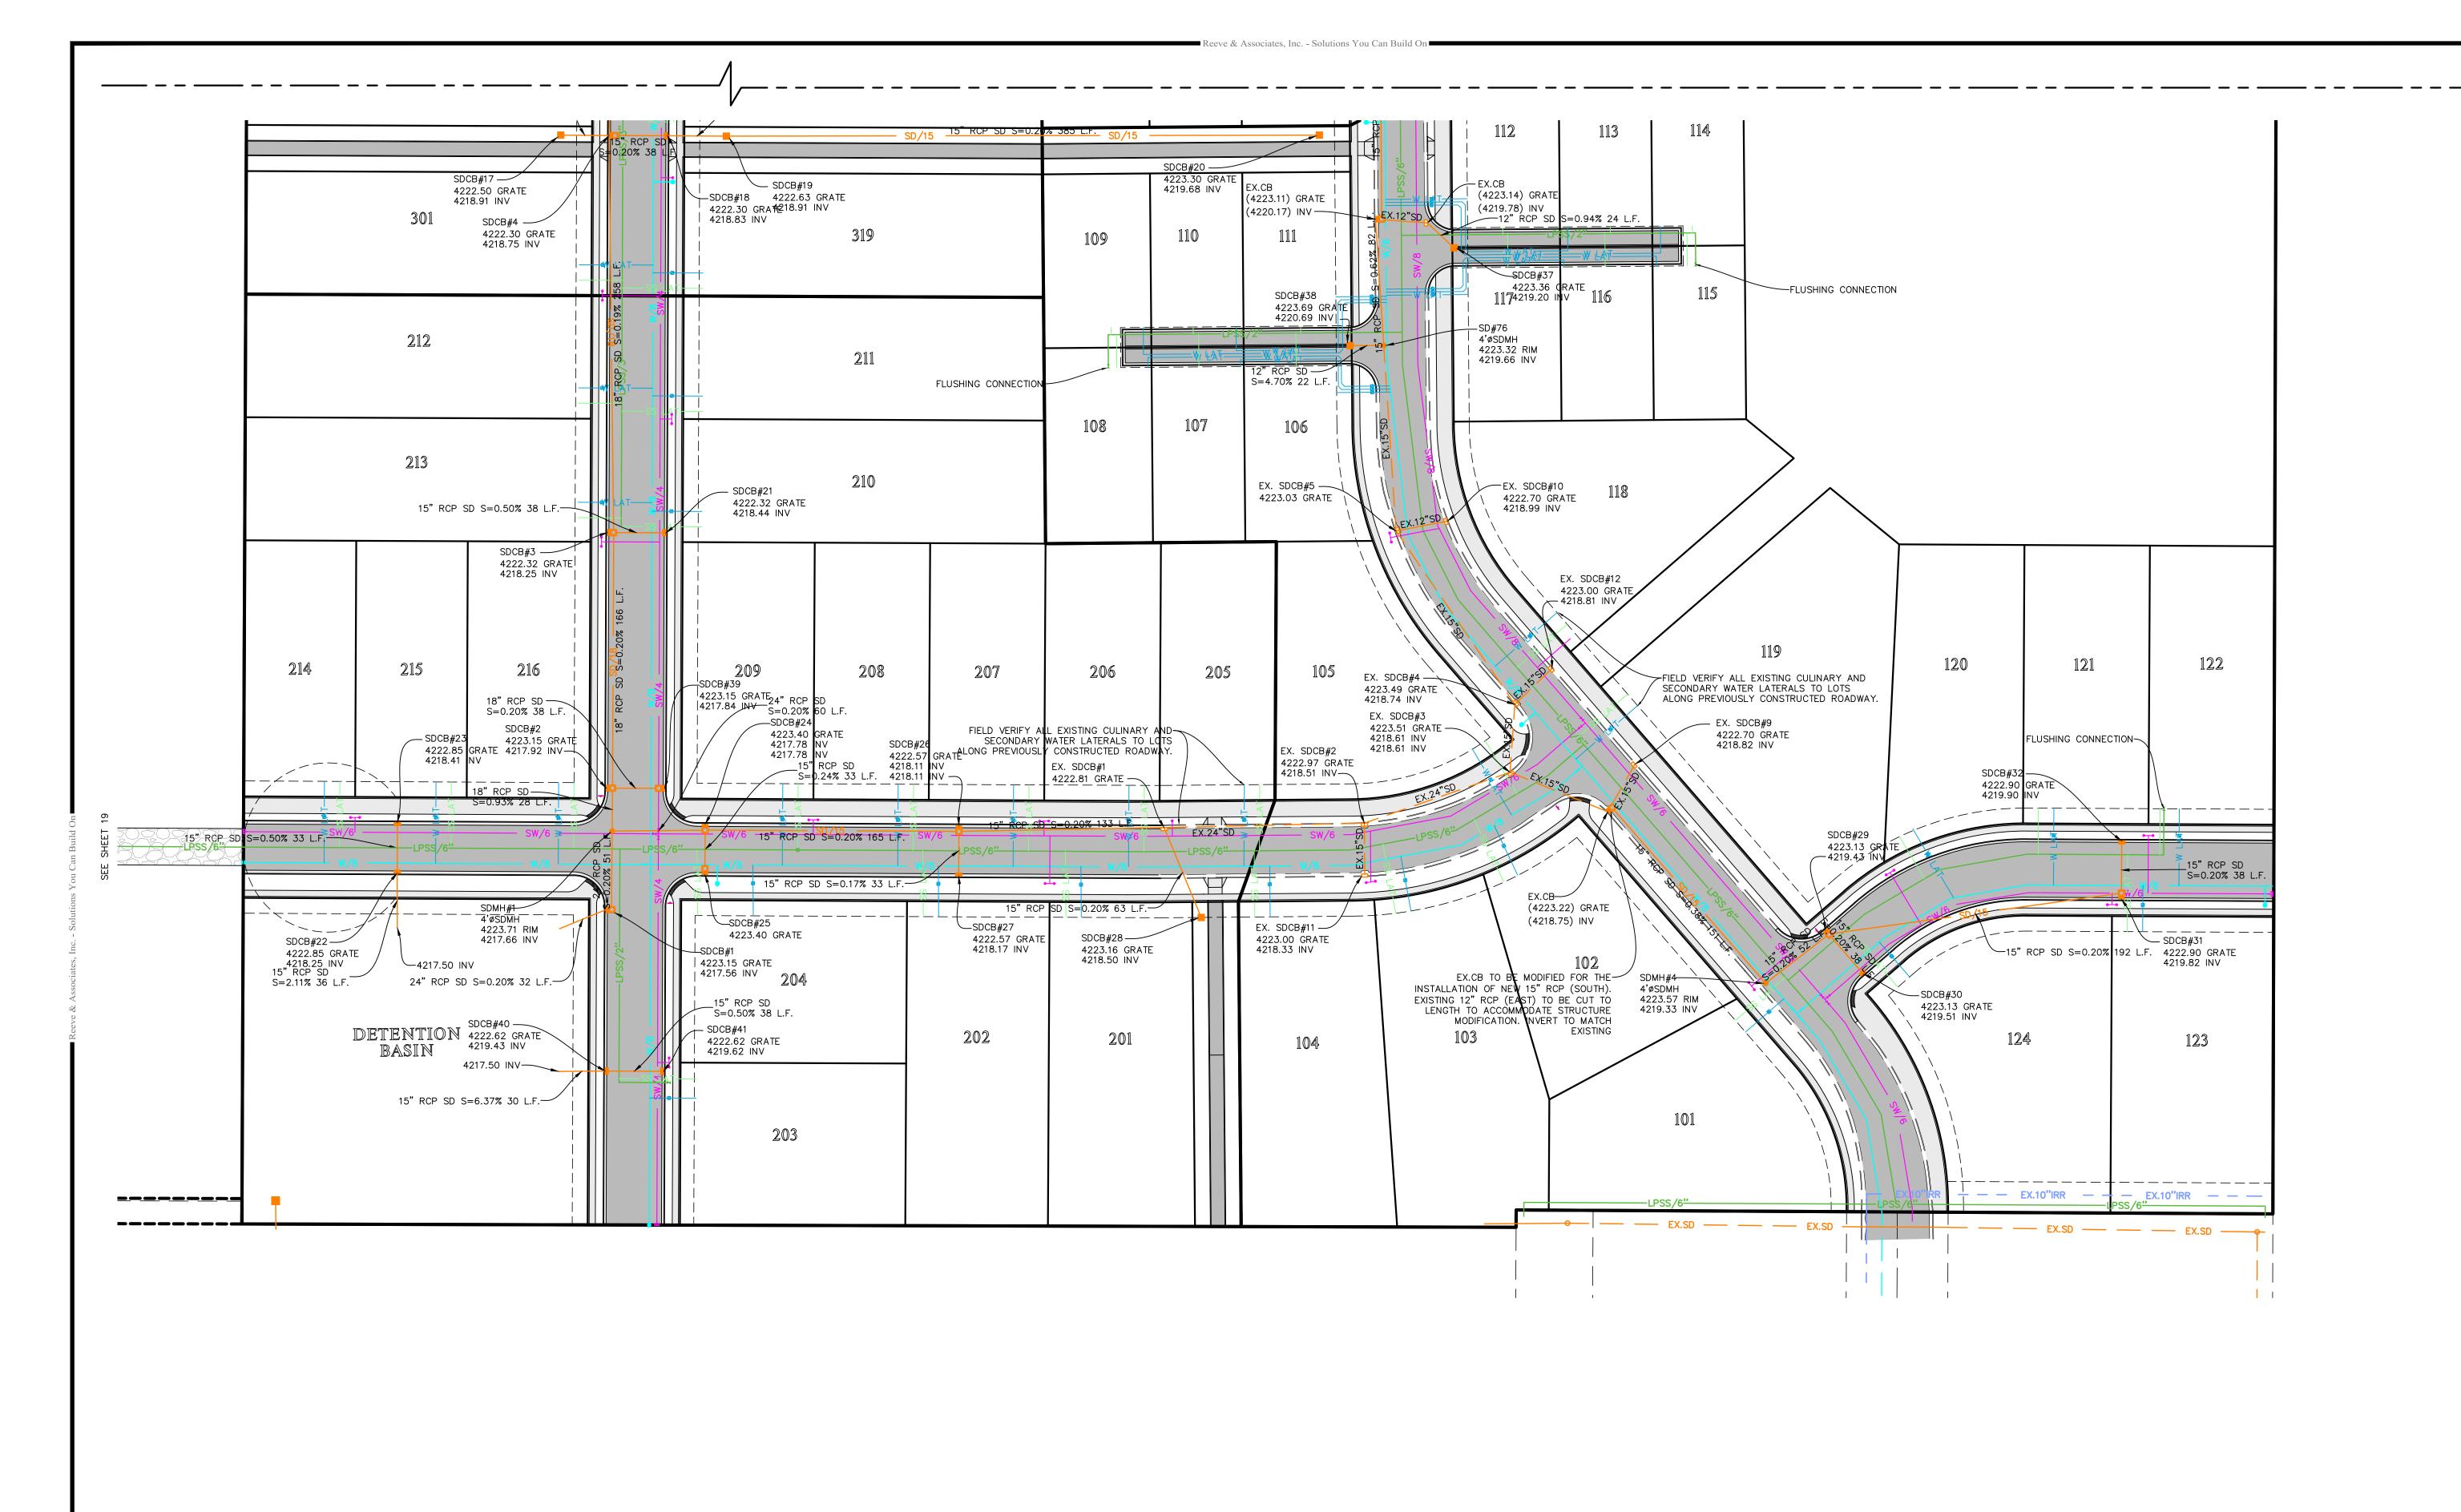



ision

Subdiv

onghorn

Project Info.

Drafter:

|Name:

Begin Date:

<u>J. NATE REEVE, P.E.</u>

C. KINGSLEY

MAY 2024

Number: <u>6298–23</u>

24 Total Sheets

LONGHORN SUBDIVISION


ont

THESE PLANS AND SPECIFICATIONS ARE THE PROPERTY OF REEVE & ASSOCIATES, INC., 5160 SOUTH 1500 WEST, RIVERDALE, UTAH 84405, AND SHALL NOT BE PHOTOCOPIED, RE-DRAWN, OR USED ON ANY PROJECT OTHER THAN THE PROJECT SPECIFICALLY DESIGNED FOR, WITHOUT THEIR WRITTEN PERMISSION. THE OWNERS AND ENGINEERS OF REEVE & ASSOCIATES, INC. DISCLAIM ANY LIABILITY FOR ANY CHANGES OR MODIFICATIONS MADE TO THESE PLANS OR THE DESIGN THEREON WITHOUT THEIR CONSENT.

Scale: 1" = 50'

25'X3' EMERGENCY OVERFLOW 4221.25 TOP OF BERM 4220.75 OVERFLOW ELEVATION GRAVEL LINED W/CLASS I RIP-RAP

SEE DETAIL THIS SHEET
4220.20 HIGH WATER/GRATE
4217.50 BOTTOM/ORIFICE

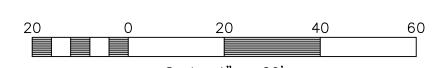

Reeve & Associates, Inc. - Solutions You Can Build On

THESE PLANS AND SPECIFICATIONS ARE THE PROPERTY OF REEVE & ASSOCIATES, INC., 5160 SOUTH 1500 WEST, RIVERDALE, UTAH 84405, AND SHALL NOT BE PHOTOCOPIED, RE-DRAWN, OR USED ON ANY PROJECT OTHER THAN THE PROJECT SPECIFICALLY DESIGNED FOR WITHOUT THEIR WRITTEN PERMISSION. THE OWNERS AND ENGINEERS OF REEVE & ASSOCIATES, INC. DISCLAIM ANY LIABILITY FOR ANY CHANGES OR MODIFICATIONS MADE TO THESE PLANS OR THE DESIGN THEREON WITHOUT THEIR CONSENT.

Storm Runoff Calculations

6298-23 - Longhorn Subdivision

5/15/2024 вас

The following runoff calculations are based on the Rainfall - Intensity - Duration Frequency Curve for the Ogden, UT area taken from the NOAA Atlas 14 database. Calculations have been completed for the 100yr 24-hr storm event. Storm water runoff has been calculated for a fully developed site and limited to a release rate of 0.2 cfs/acre.

The calculations are as follows:

Orifice size is

Drainage Area:

Total Area = 40.23 acre or

* CN = 86 *Cuve number determined by using TR-55 CN Table with 1/3 Acre Residential


District cover type and a hydrological soil group of D **Detention volumes were determined using Autodesk Storm and Sanitary Sewer Analysis using the TR-55 SCS Method with 100-yr, 24-hr storm event data obtained from the NOAA

1,752,205 ft²

The required 100-yr storage volume is


95,788 cubic feet

10.00" inches

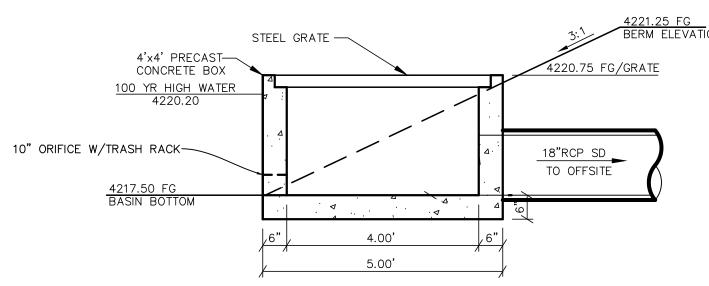

Outlet Control Structure Detail

SCALE: NONE

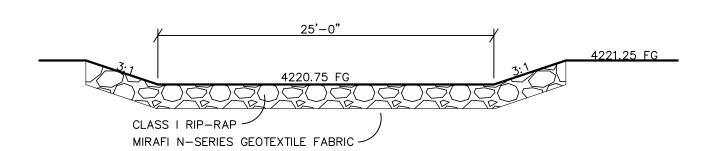


Emergency Spillway
SCALE: NONE




Subdiv

Project Info.
Engineer:
Drafter: C. KINGSLEY
Begin Date: MAY 2024
Name: LONGHORN
SUBDIVISION
LINI 6208—23

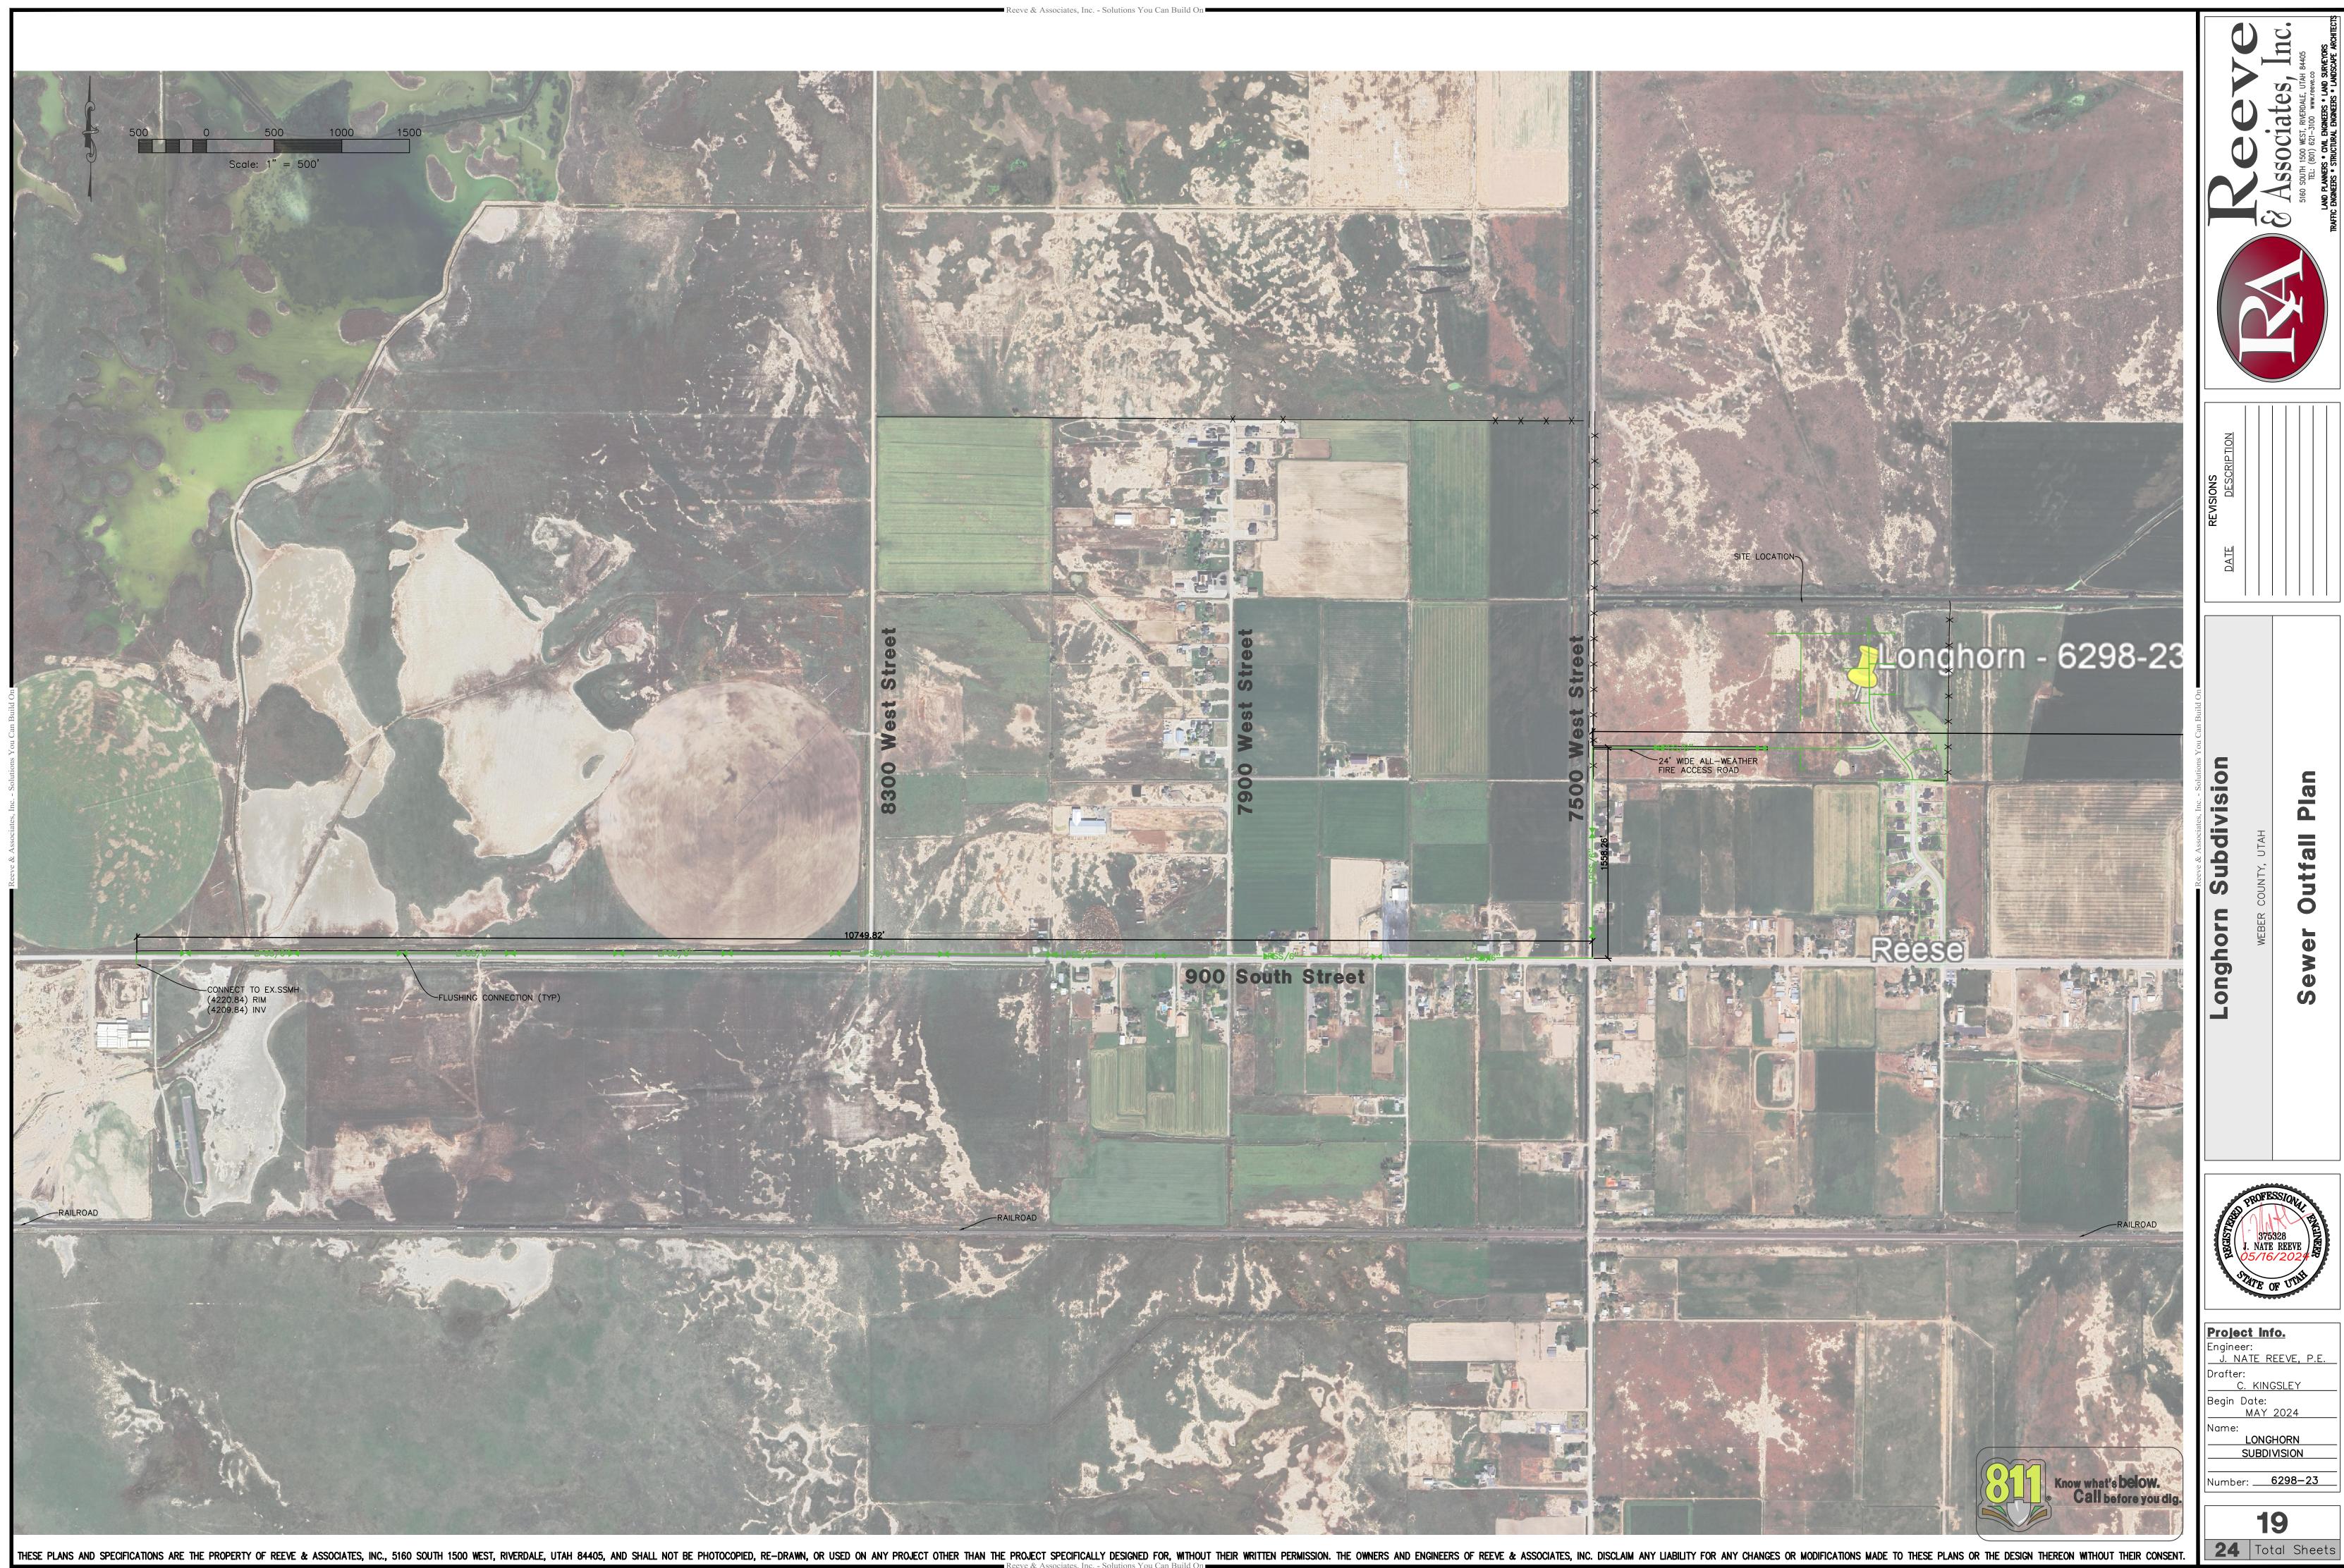







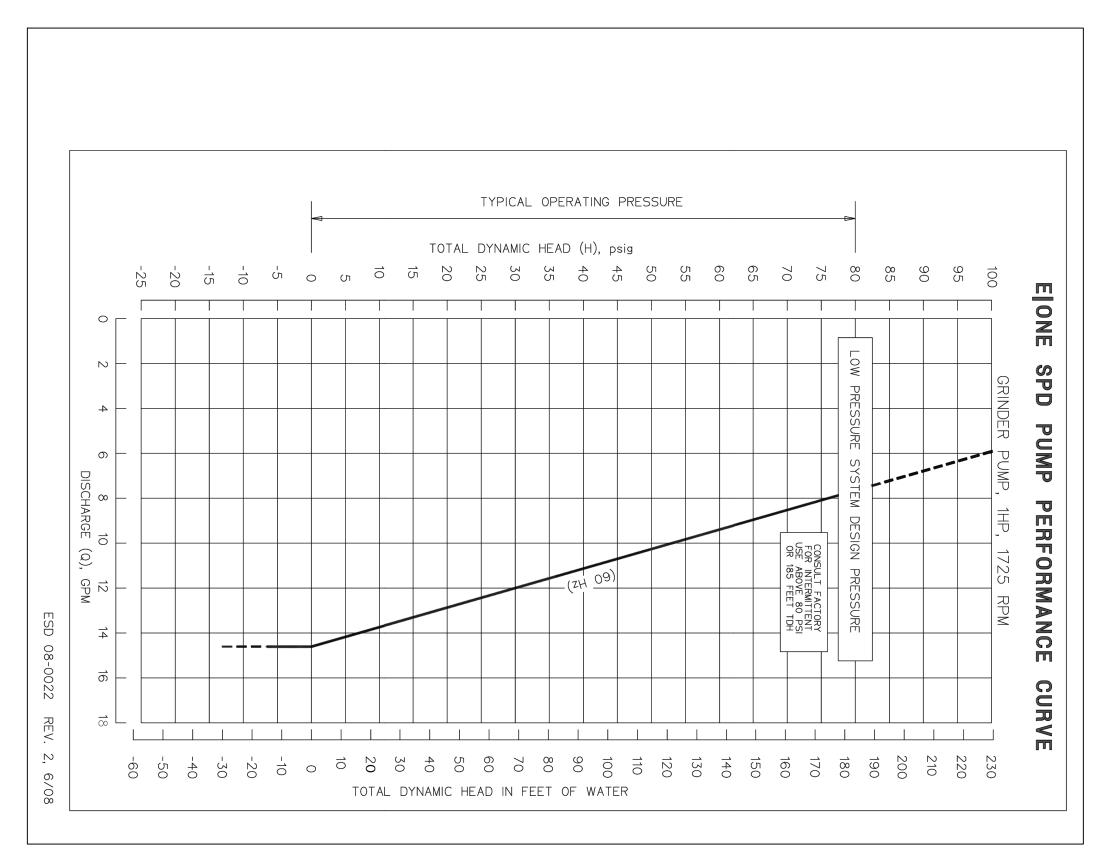



Reeve & Associates, Inc. - Solutions You Can Build On

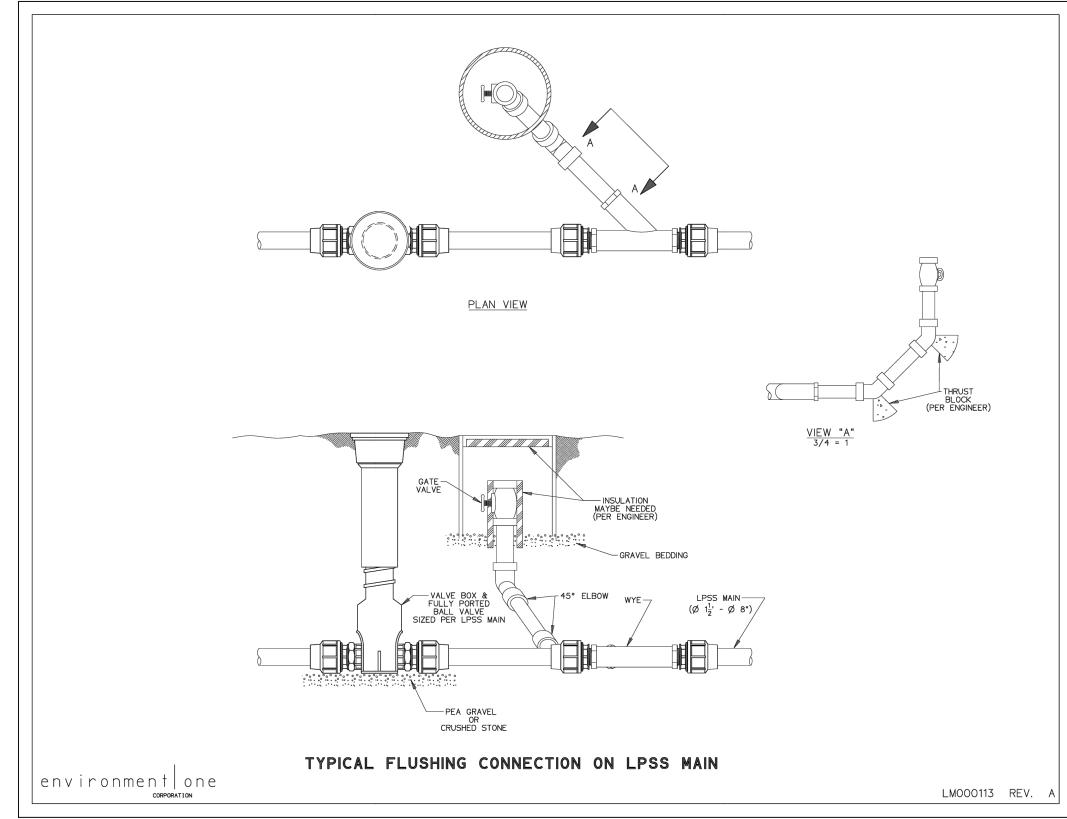


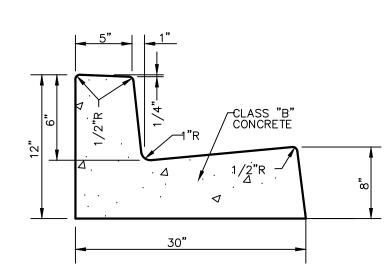


On-Site 'L' Type Curb & Gutter SCALE: NONE

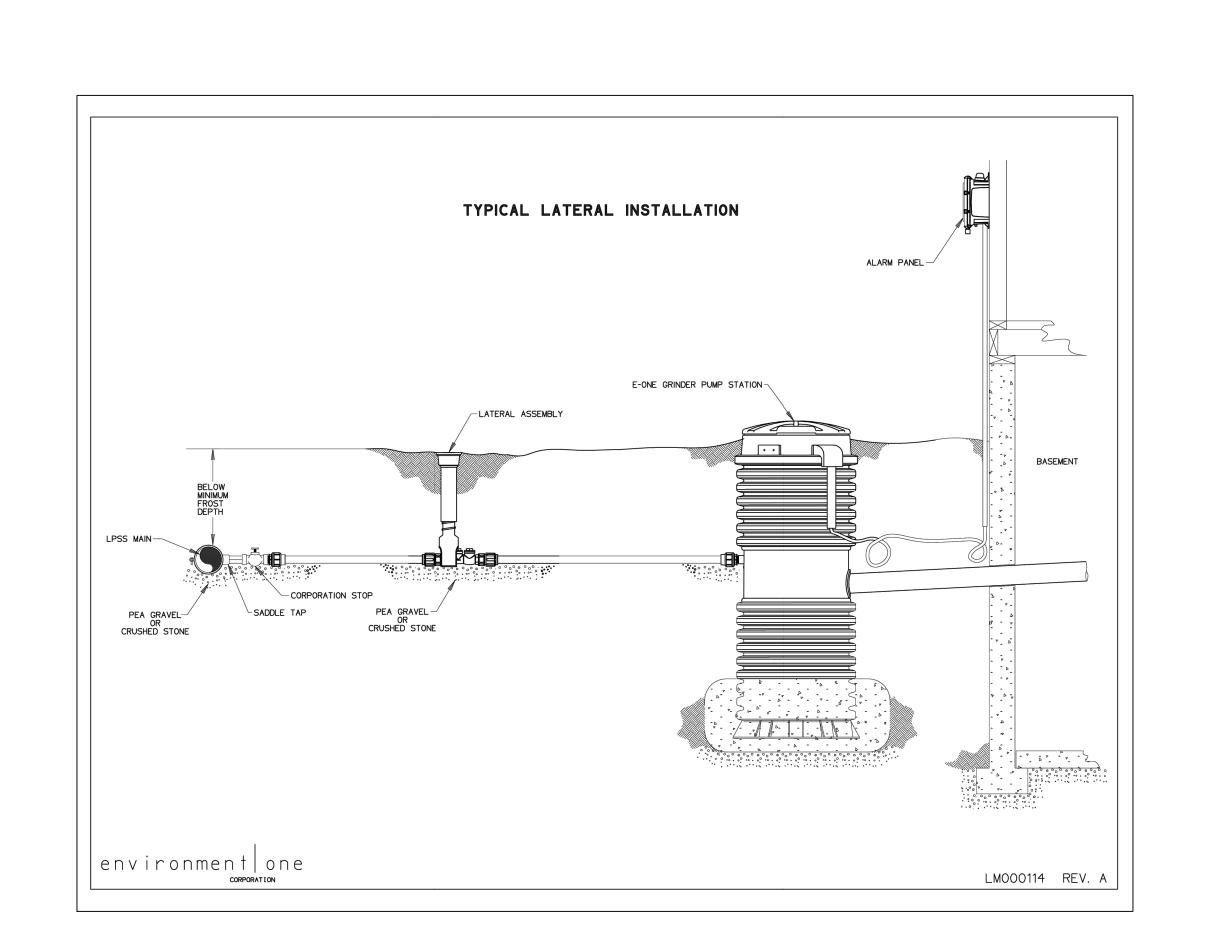

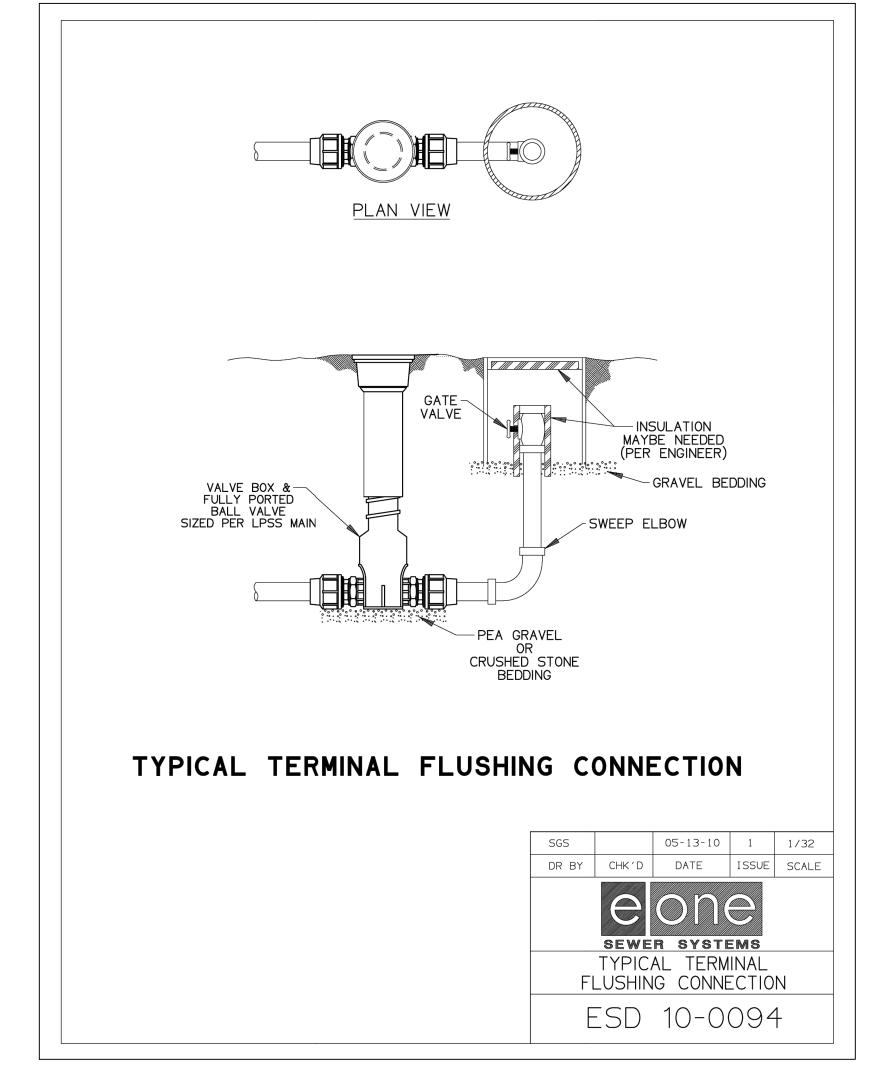

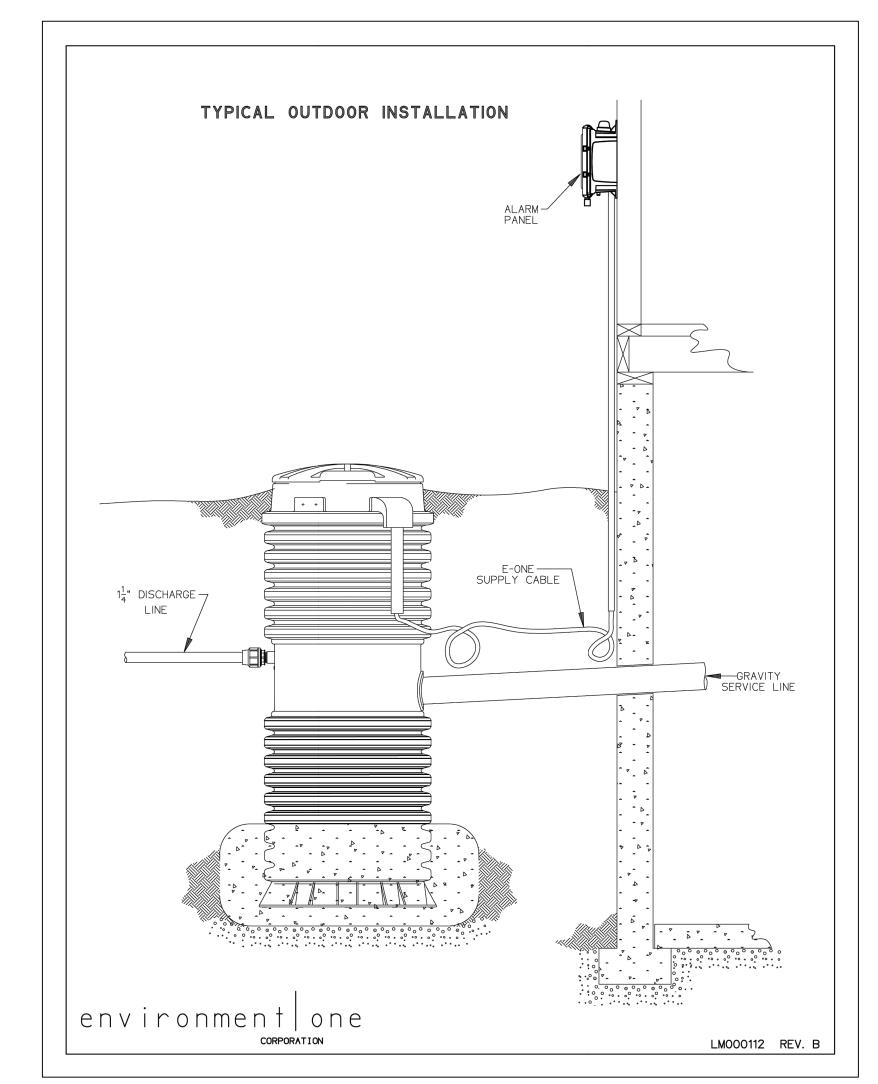

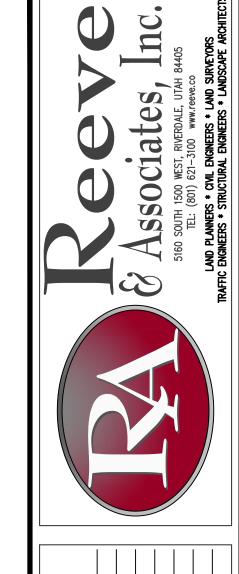

DESCRIPTION

DATE

DESCRIPTION

WEBER COUNTY, UTAH

CIVII Details

vision

Subdiv





Project Info.
Engineer:
 J. NATE REEVE, P.E.
Drafter:
 C. KINGSLEY
Begin Date:
 MAY 2024
Name:
 LONGHORN
 SUBDIVISION


Number: 6298-23


24 Total Sheets

THESE PLANS AND SPECIFICATIONS ARE THE PROPERTY OF REEVE & ASSOCIATES, INC., 5160 SOUTH 1500 WEST, RIVERDALE, UTAH 84405, AND SHALL NOT BE PHOTOCOPIED, RE-DRAWN, OR USED ON ANY PROJECT OTHER THAN THE PROJECT SPECIFICALLY DESIGNED FOR, WITHOUT THEIR WRITTEN PERMISSION. THE OWNERS AND SHALL NOT BE PHOTOCOPIED, RE-DRAWN, OR USED ON ANY PROJECT OTHER THAN THE PROJECT SPECIFICALLY DESIGNED FOR, WITHOUT THEIR WRITTEN PERMISSION.

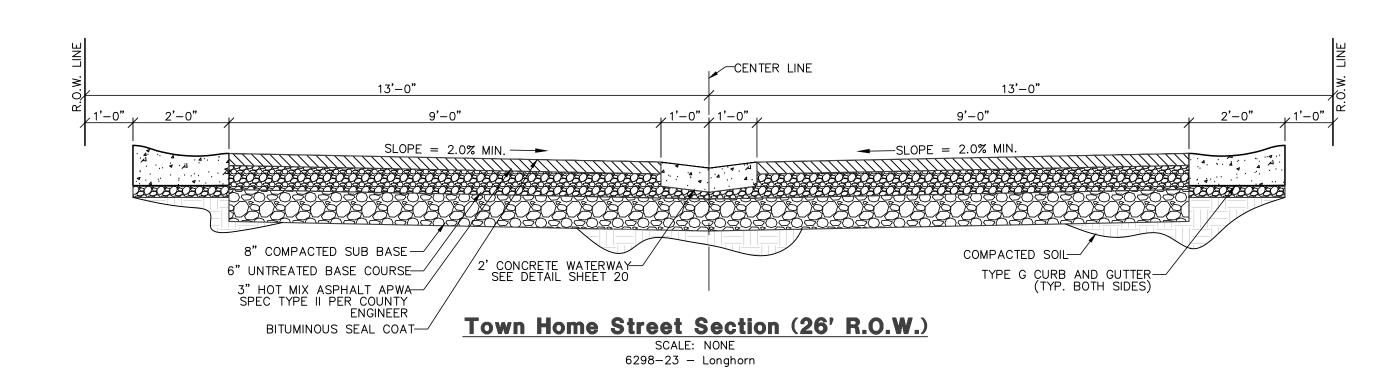

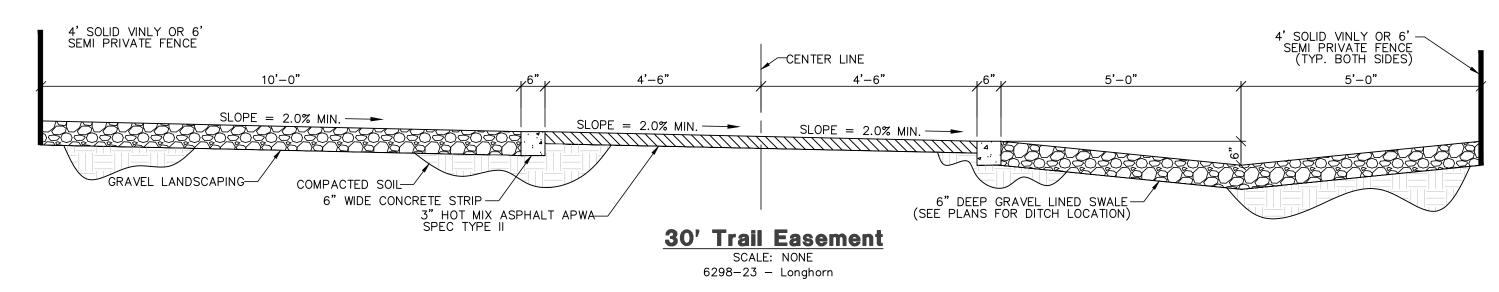

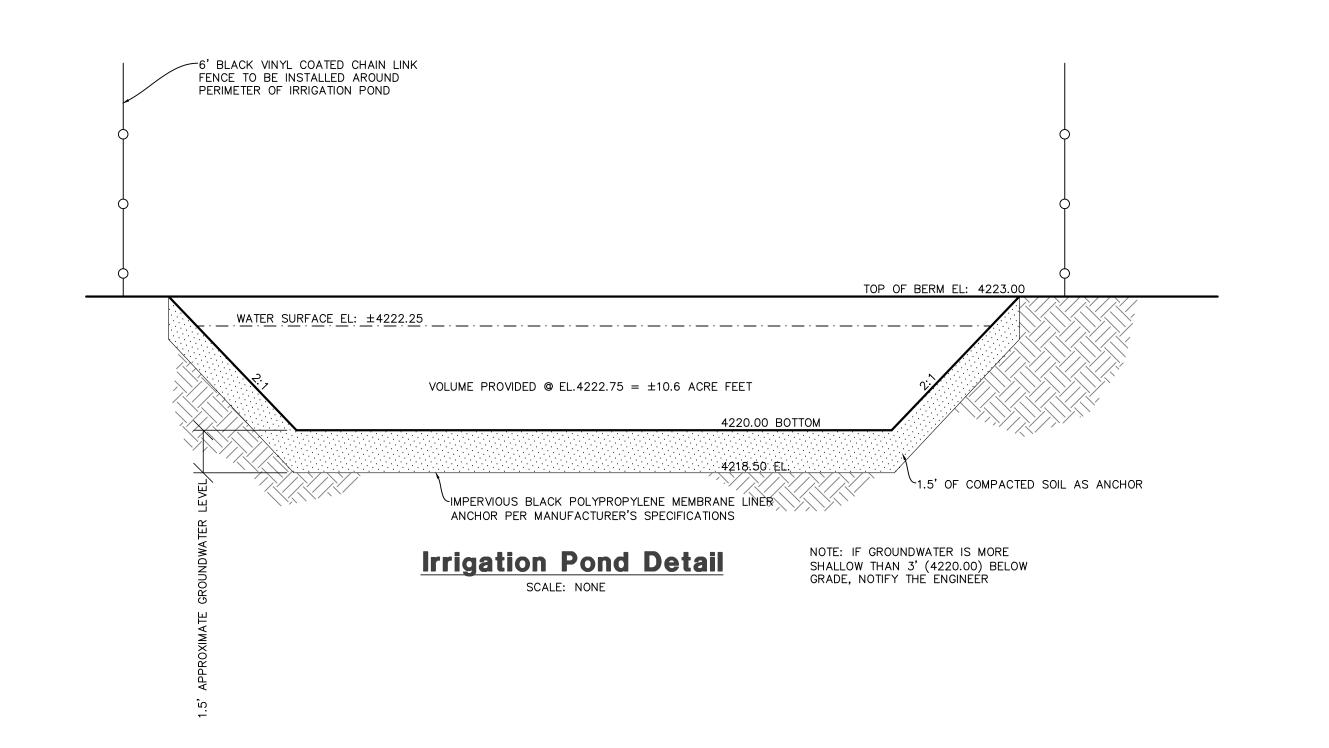

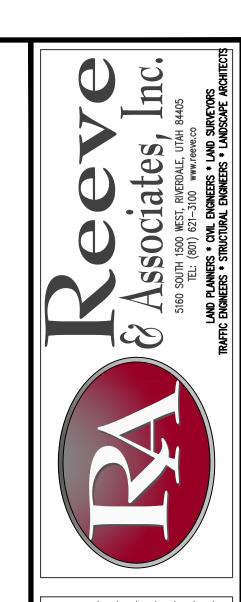

REVISIONS

DATE

DESCRIPTION

WEBER COUNTY, UTAH

Subdivision

onghorn




24 Total Sheets

Reeve & Associates, Inc. - Solutions You Can Build On


Longhorn Subdivision Storm Water Pollution Prevention Plan Exhibit

WEBER COUNTY, UTAH MAY 2024



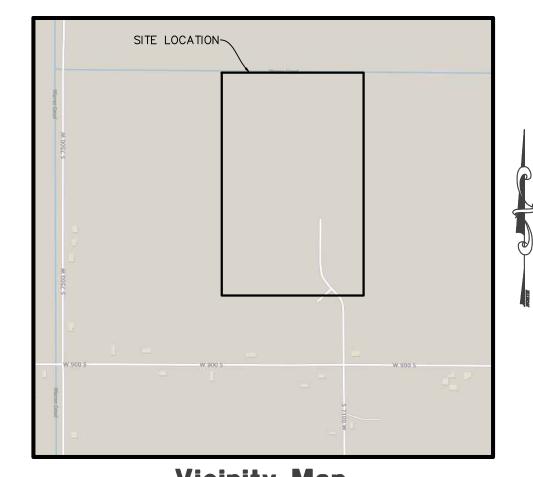

Vicinity Ma

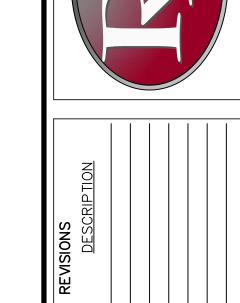

DATE DESCRIPTION

Water Pollution Ation Plan Exhibit

SWPPP Legend



= PORTABLE TOILET




= INLET PROTECTION TYP. (SEE DETAIL) = SILT FENCE

(SEE DETAIL)



= 50'x20' CONSTRUCTION ENTRANCE W/8" CLEAN GRAVEL

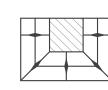

= CONCRETE WASH AREA (SEE DETAIL) OR AS SELECTED BY CONTRACTOR


SWPPP NOTES:

1. ALL VEHICLES EXITING SITE TO PROCEED THROUGH CONSTRUCTION ENTRANCE TO REDUCE AMOUNTS OF SEDIMENT TRACKED ONTO ROADWAYS.

2. STREETS TO BE SWEPT WITHIN 1000 FEET OF CONSTRUCTION ENTRANCE DAILY IF NECESSARY

Construction Activity Schedule

- BY OWNER/DEVELOPER
 THESE PLANS AND SPECIFICATIONS ARE THE PROPERTY OF REEVE & ASSOCIATES, INC., 5160 SOUTH 1500 WEST, RIVERDALE, UTAH 84405, AND SHALL NOT BE PHOTOCOPIED, RE—DRAWN, OR USED ON ANY PROJECT OTHER THAN THE PROJECT SPECIFICALLY DESIGNED FOR, WITHOUT THEIR WRITTEN PERMISSION. THE OWNERS AND ENGINEERS OF REEVE & ASSOCIATES, INC. DISCLAIM ANY LIABILITY FOR ANY CHANGES OR MODIFICATIONS MADE TO THESE PLANS OR THE DESIGN THEREON WITHOUT THEIR CONSENT.

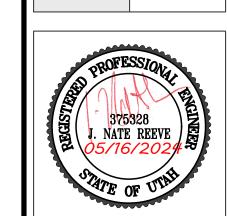

Project Info.
Engineer:
Drafter:C. KINGSLEY
Begin Date: MAY 2024
Name: LONGHORN
SUBDIVISION
Number: <u>6298–23</u>


Notes:

- Describe all BMP's to protect storm water inlets:
- All storm water inlets to be protected by straw wattle barriers, or gravel bags (see detail).
- Describe BMP's to eliminate/reduce contamination of storm water from:
- Equipment / building / concrete wash areas:
- To be performed in designated areas only and surrounded with silt fence barriers. Soil contaminated by soil amendments:
- If any contaminates are found or generated, contact environmental engineer and contacts listed. Areas of contaminated soil:
- If any contaminates are found or generated, contact environmental engineer and contacts listed.
- To be performed in designated areas only and surrounded with silt fence.
- Vehicle maintenance areas:
- To be performed in designated areas only and surrounded with silt fence. Vehicle parking areas:
- To be performed in designated areas only and surrounded with silt fence. Equipment storage areas:
- To be performed in designated areas only and surrounded with silt fence.
- Materials storage areas: To be performed in designated areas only and surrounded with silt fence.
- Waste containment areas:
- To be performed in designated areas only and surrounded with silt fence. To be performed in designated areas only and surrounded with silt fence.
- - Stockpiles and site as needed to be watered regularly to eliminate / control wind erosion


Construction Vehicles and Equipment:


- a. Maintenance Maintain all construction equipment to prevent oil or other fluid leaks.
- Keep vehicles and equipment clean, prevent excessive build—up of oil and grease.
- Regularly inspect on—site vehicles and equipment for leaks, and repair immediately. — Check incoming vehicles and equipment (including delivery trucks, and employee and subcontractor vehicles)
- for leaking oil and fluids. Do not allow leaking vehicles or equipment on-site. - Segregate and recycle wastes, such as greases, used oil or oil filters, antifreeze, cleaning solutions,
- automotive batteries, hydraulic, and transmission fluids.
- If fueling must occur on—site, use designated areas away from drainage.
- Locate on-site fuel storage tanks within a bermed area designed to hold the tank volume. — Cover retention area with an impervious material and install in in a manner to ensure that any spills will be
- contained in the retention area. To catch spills or leaks when removing or changing fluids.
- Use drip pans for any oil or fluid changes.
 - Use as little water as possible to avoid installing erosion and sediment controls for the wash area. — If washing must occur on—site, use designated, bermed wash areas to prevent waste water discharge into
 - storm water, creeks, rivers, and other water bodies. Use phosphate-free, biodegradable soaps.
 - Do not permit steam cleaning on—site.
- Spill Prevention and Control
- - Minor spills are those which are likely to be controlled by on—site personnel. After contacting local emergency response agencies, the following actions should occur upon discovery of a minor spill: Contain the spread of the spill.
- If the spill occurs on paved or impermeable surfaces, clean up using "dry" methods (i.e. absorbent materials, cat litter, and / or rags).
- If the spill occurs in dirt areas, immediately contain the spill by constructing an earth dike. Dig up and properly dispose of contaminated soil.
- If the spill occurs during rain, cover the impacted area to avoid runoff.
- Record all steps taken to report and contain spill.
- On—site personnel should not attempt to control major spills until the appropriate and qualified emergency response staff have arrived at the site. For spills of federal reportable quantities, also notify the National Response Center at (800) 424-8802. A written report should be sent to all notified authorities. Failure to report major spills can result in significant fines and penalties.
- Post Roadway / Utility Construction
 - Maintain good housekeeping practices. Enclose or cover building material storage areas.
 - Properly store materials such as paints and solvents. Store dry and wet materials under cover, away from drainage areas.
 - Avoid mixing excess amounts of fresh concrete or cement on-site.
 - Perform washout of concrete trucks offsite or in designated areas only. Do not wash out concrete trucks into storm drains, open ditches, streets or streams.
 - Do not place material or debris into streams, gutters or catch basins that stop or reduce the flow of runoff
 - All public streets and storm drain facilities shall be maintained free of building materials, mud and debris caused by grading or construction operations. Roads will be swept within 1000' of construction entrance daily, if
 - Install straw wattle around all inlets contained within the development and all others that receive runoff from the development.
- Erosion Control Plan Notes
 - The contractor will designate an emergency contact that can be reached 24 hours a day 7 days a week.
 - A stand—by crew for emergency work shall be available at all times during potential rain or snow runoff events. Necessary materials shall be available on site and stockpiled at convenient locations to facilitate rapid construction of emergency devices when rain or runoff is eminent.
 - c. Erosion control devices shown on the plans and approved for the project may not be removed without approval of the engineer of record. If devices are removed, no work may continue that have the potential of erosion without consulting the engineer of record. If deemed necessary erosion control should be reestablished before this work begins.
 - Graded areas adjacent to fill slopes located at the site perimeter must drain away from the top of the slope at the conclusion of each working day. this should be confirmed by survey or other means acceptable to the engineer of
 - All silt and debris shall be removed from all devices within 24 hours after each rain or runoff event.
 - Except as otherwise approved by the inspector, all removable protective devices shown shall be in place at the end of each working day and through weekends until removal of the system is approved.
 - All loose soil and debris, which may create a potential hazard to offsite property, shall be removed from the site as
 - directed by the engineer of record of the governing agency. The placement of additional devices to reduce erosion damage within the site is left to the discretion of the engineer of

 - Desilting basins may not be removed or made inoperable without the approval of the engineer of record and the
 - Erosion control devices will be modified as need as the project progresses and plans of these changes submitted for approval by the engineer of record and the governing agency.
 - Conduct a minimum of one inspection of the erosion and sediment controls every two weeks. Maintain documentation on site.
 - Part III.D.4 of general permit UTRC00000 identifies the minimum inspection requirements. Part II.D.4.C identifies the minimum inspection report requirements.
 - Failure to complete and/or document storm water inspections is a violation of part III.D.4 of Utah General Permit UTR

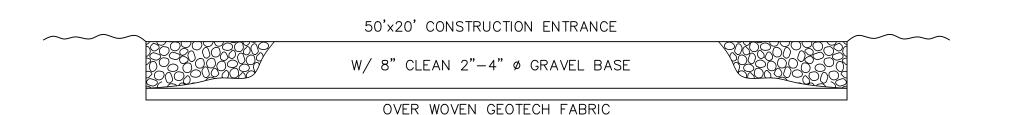

Cross Section 50' x 20' Construction Entrance

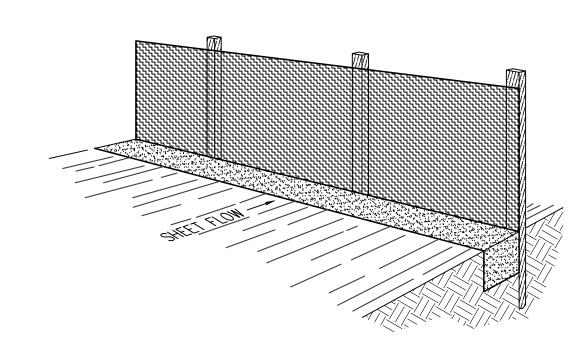

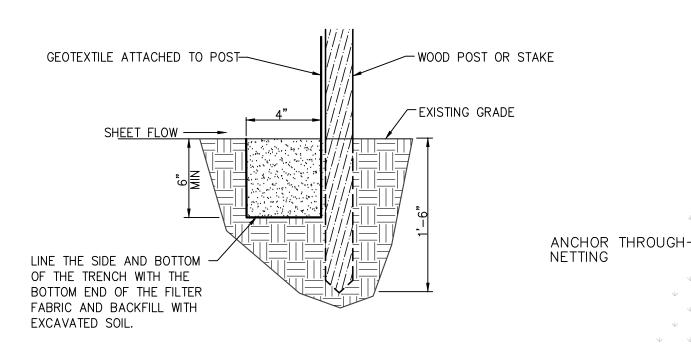

Section

-2 TO 1 SLOPE

Perspective View

INSTALLATION

The silt fence should be installed prior to major soil disturbances in the drainage area. The fence should be placed across the slope along a line of uniform elevation wherever flow of sediment is anticipated. Table 1 shows generally—recommended maximum slope lengths (slope spacing between fences) at various site grades for most silt fence applications.

I ABLE I:		
Recommended Maximum Slope Lengths		
for Silt Fence		
(Richardson & Middlebrooks, 1991)		
Slope Steepness (%)	Max. Slope Length m (ft)	
<2%	30.5m (100ft)	
2-5%	22.9m (75ft)	
5-10%	15.2m (50ft)	
10-20%	7.6m (25ft)	
>20%	4.5m (15ft)	

PREFABRICATED SILT FENCE ROLLS *Excavate a minimum 15.2cm x 15.2cm (6"x6") trench at the desired location. *Unroll the silt fence, positioning the post against the downstream wall of the trench. *Adjacent rolls of silt fence should be joined be nesting the end post of one fence into the other. Before nesting the end posts, rotate each post until the geotextile is wrapped completely around the post, then abut the end posts to create a tight seal as shown in Figure 1.

*Bury the loose geotextile at the bottom of the fence in the upstream trench and backfill with natural soil, tamping the backfill to provide good compaction and anchorage. Figure 2 illustrates a typical silt fence installation and anchor trench placement.

*Drive posts into the ground until the required fence height and/or anchorage depth is

FIELD ASSEMBLY:

*Excavate a minimum 15.2cm x 15.2cm (6"x6") trench at the desired location. *Drive wooden posts, or steel posts with fastening projections, against the downstream wall of the trench. Maximum post spacing should be 2.4-3.0m (8-10ft). Post spacing

should generally be less than three (3) times the height of the fence. *If a steel or plastic mesh is required to reinforce the geotextile, it shall have a minimum mesh opening of 15.2cm (6"). *Fasten the mesh to the upslope side of the posts using heavy duty wire staples, tie wires or hog strings. Extend the mesh into the bottom of the trench.

*The geotextile shall then be stapled or wired to the posts. An extra 20-50cm (8-20") of geotextile shall extend into the trench.

*Inspect the silt fence daily during periods of rainfall, immediately after significant rainfall event and weekly during periods of no rainfall. Make any repairs immediately. *When sediment deposits behind the silt fence are one—third of the fence height, remove

and properly dispose of the silt accumulations.

Avoid damage to the fabric during cleanout.

*Silt fence should not be removed until construction ceases and the upslope area has been properly stabilized and/or revegetated.



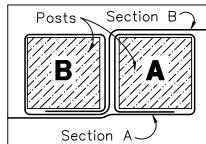


Figure 1:

Top View of

Roll-to-Roll Connection

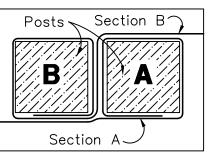

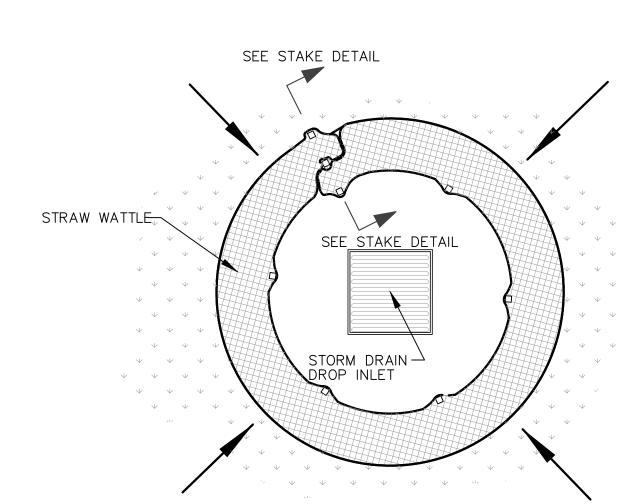


Plan View

ANCHOR THROUGH-


NETTING

Inlet Box Protection

STORM DRAIN INLET-

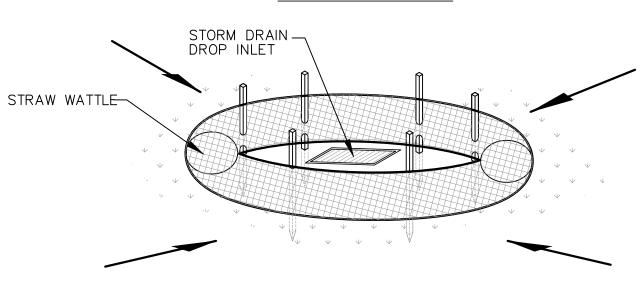

Drop Inlet Protection

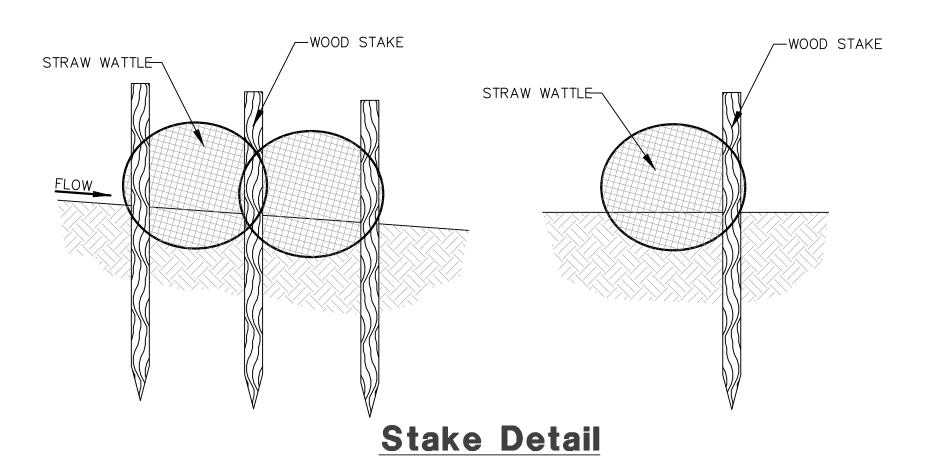


Concrete Washout Area w/ 10 mil Plastic Liner

SCALE: NONE

Silt Fence Detail

PLASTIC LINER -

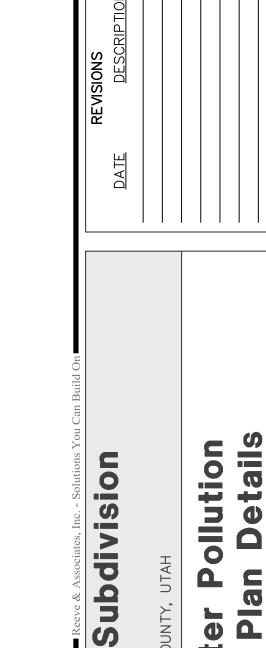

-GRAVEL BAGS

3

≥ :2 orm S P




Project Info. J. NATE REEVE, P.E. Drafter: C. KINGSLEY Begin Date: MAY 2024 Name:


SUBDIVISION Number: <u>6298–23</u>


LONGHORN

23 **24** Total Sheets

THESE PLANS AND SPECIFICATIONS ARE THE PROPERTY OF REEVE & ASSOCIATES, INC., 5160 SOUTH 1500 WEST, RIVERDALE, UTAH 84405, AND SHALL NOT BE PHOTOCOPIED, RE-DRAWN, OR USED ON ANY PROJECT OTHER THAN THE PROJECT SPECIFICALLY DESIGNED FOR, WITHOUT THEIR WRITTEN PERMISSION. THE DESIGN THEREON WITHOUT THEIR CONSENT.

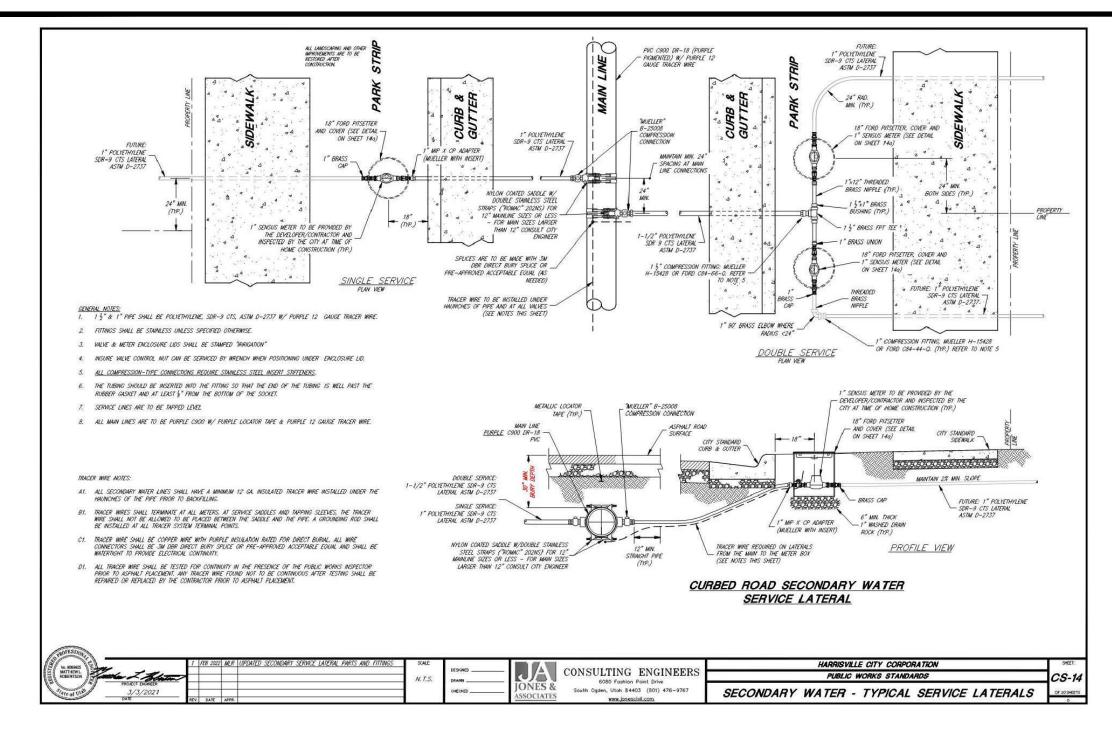

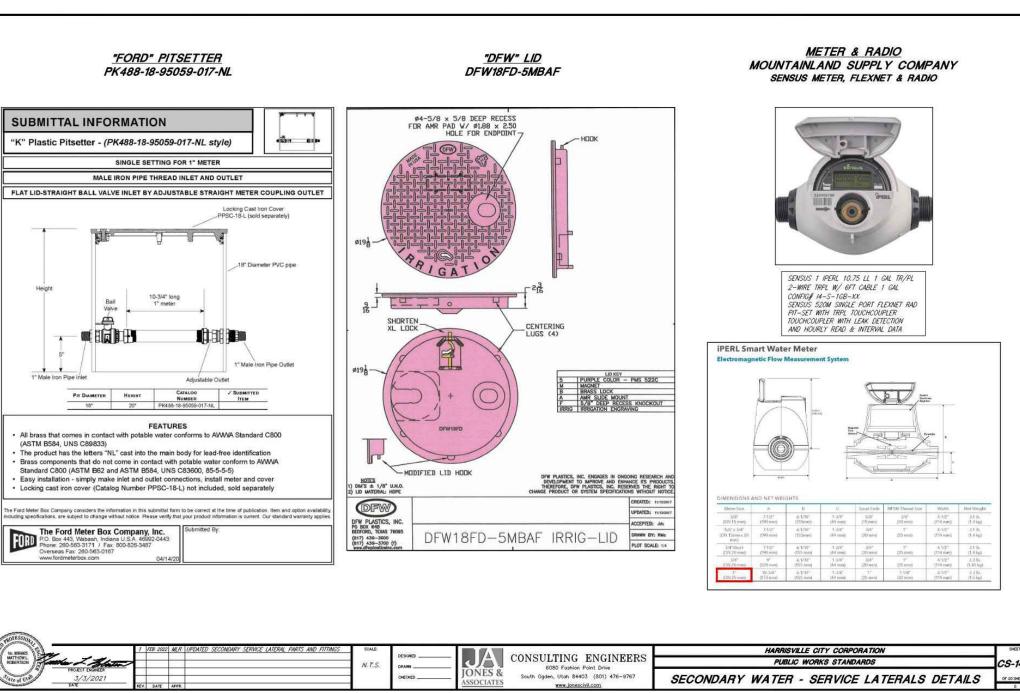

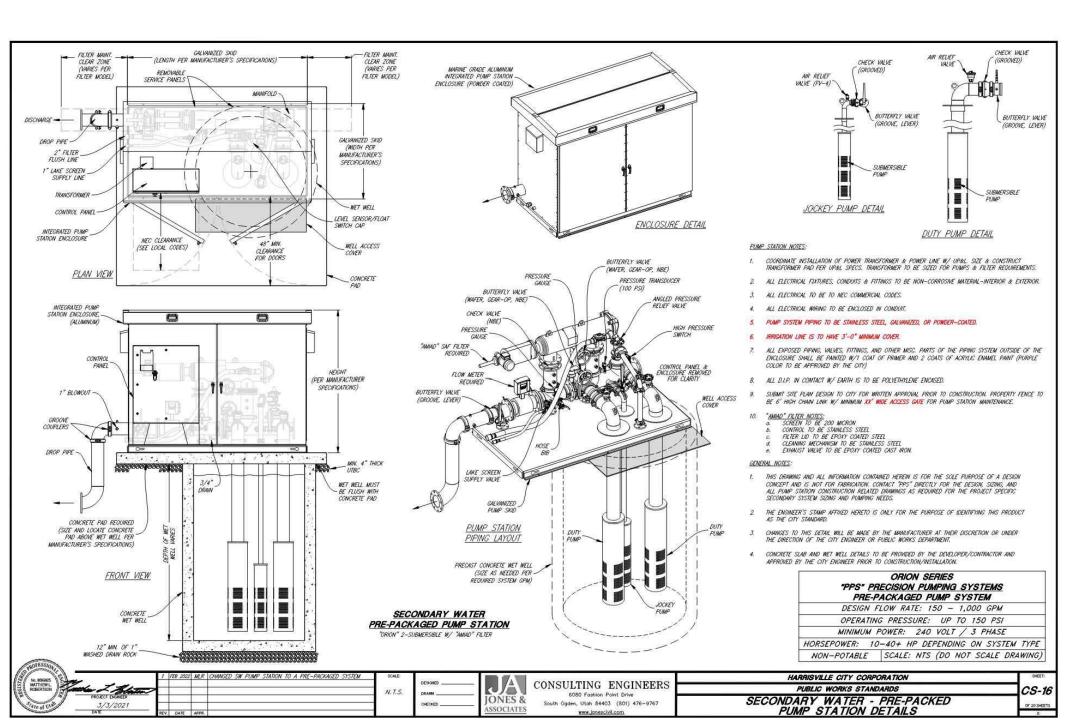

DESCRIPTION	QUANTITY	UNITS
Longhorn	85	Lots
Average Lot Size	0.31	Acres
Total Acres	40.03	Acres
Landscape Area	16.00	Acres
Water	48.00	Acre Feet
Shares	13	Shares

Vequero	13.00 Lots	
Average Lot Size	0.46 Acres	
Total Acres	12.43 Acres	
Landscape Area	6.21 Acres	
Water	18.63 Acre Feet	
Shares	5 Shares	

Meibos		188 Lots	
Average I	Lot Size	0.26 Acres	
Tota	al Acres	65.18 Acres	
Landscap	oe Area	32.59 Acres	
	Water	97.77 Acre Feet	
	Shares	25.87 Shares	

Total Landscape Acres	54.80	Acres
Water	164.40	Acre Feet
TOTAL SHARES	43.49	Shares

Water Storage			
DESCRIPTION	QUANTITY	UNITS	
Peak Water Use	7.05	Acre Feet Per Week	
Pond Volume (1.5)	10.58	Acre Feet Per Week	
Pond Volume	3,447,070	Gallons	





Common Name

Swamp Oak

Common Hackberry

American Sweet Gum

Village Green Zelkova

Size

2" cal.

2" cal.

PLANT TABLE

Zelkova serrata 'Village Green'

| Symbol | Scientific Name

Celtis occidentalis

| Quercus bicolor

Liquidambar styraciflua

Quantity

37

47

38

Developer:

Pat Burns Lync Construction 1946 W. 5600 S. Roy, UT. 84067 (801) 710-2234

Name:
LONGHORN
SUBDIVISION
Number: 6298-23

Project Info.

Engineer:

Begin Date:

Drafter:

2424 Total Sheets

MAY 2024

NATHAN C

0