


Martin Private Park – 5629 E 2200 N, Eden, UT (parcel # 22-051-0026)

Site plan location for picnic pavilion and solar panels -

Zoning: Agriculture Valley A-3



← 2200 N →

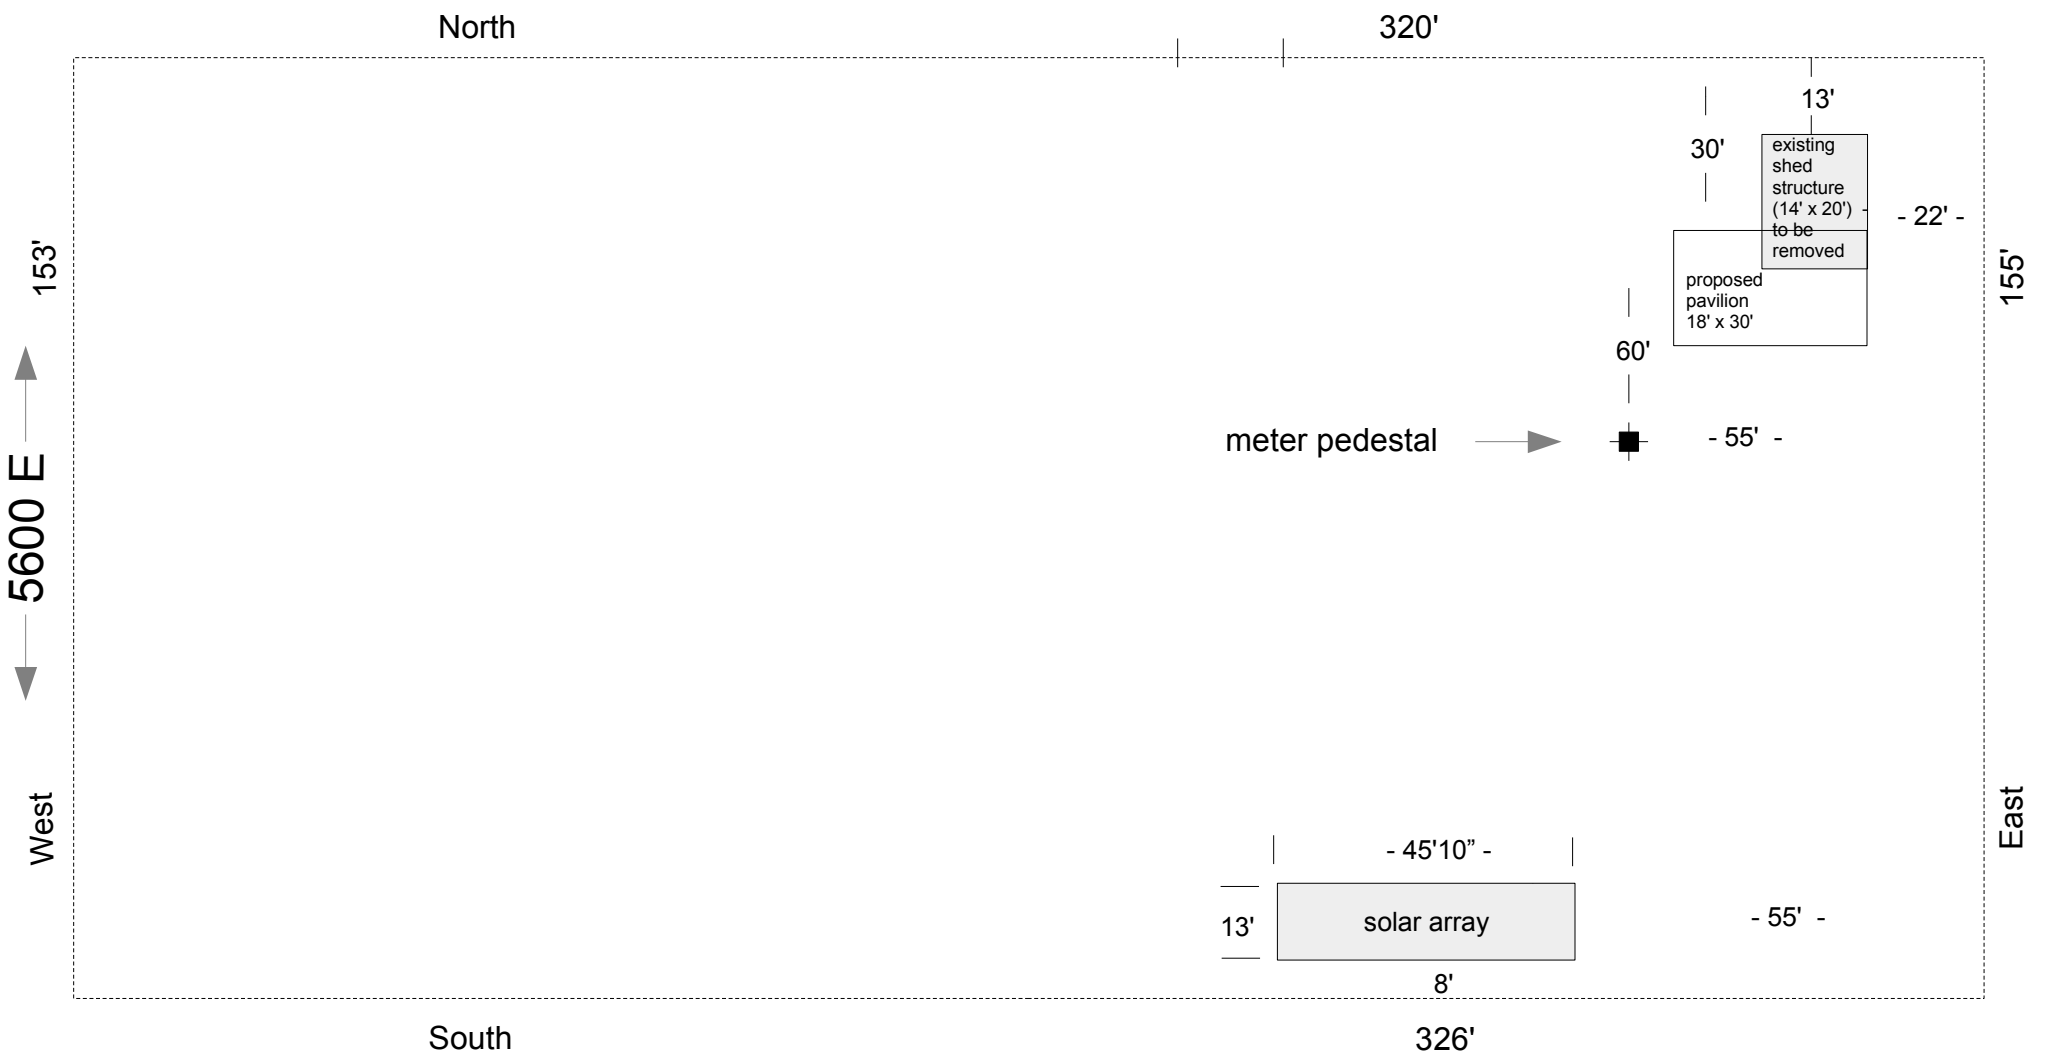

Scale 1" = 30'