



POWDER MOUNTAIN SUMMIT

Powder Mountain Resort
Eden, UT 84310

NEW CONSTRUCTION

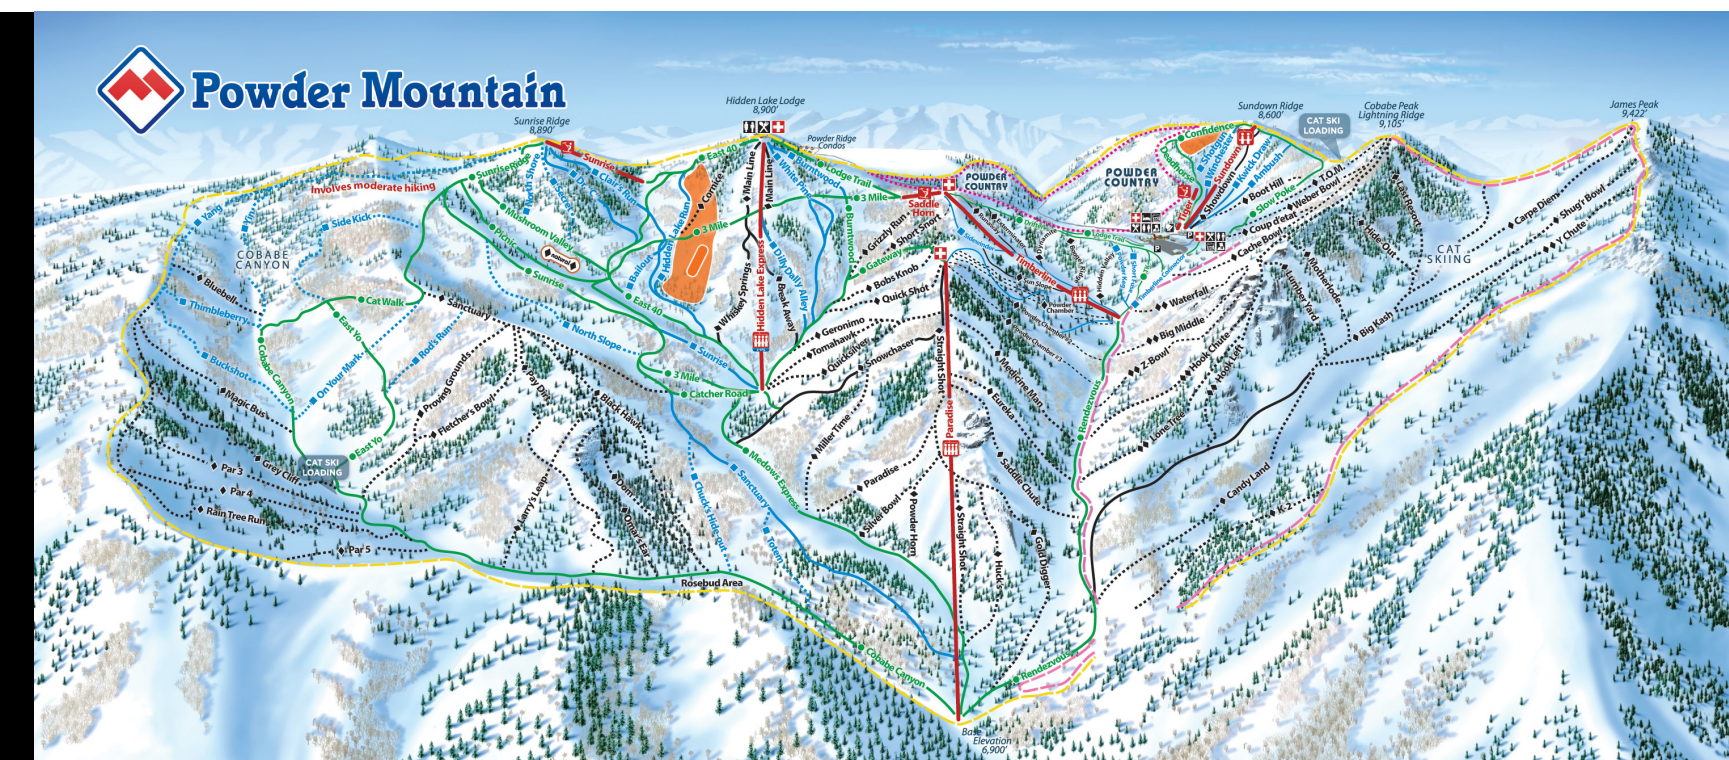

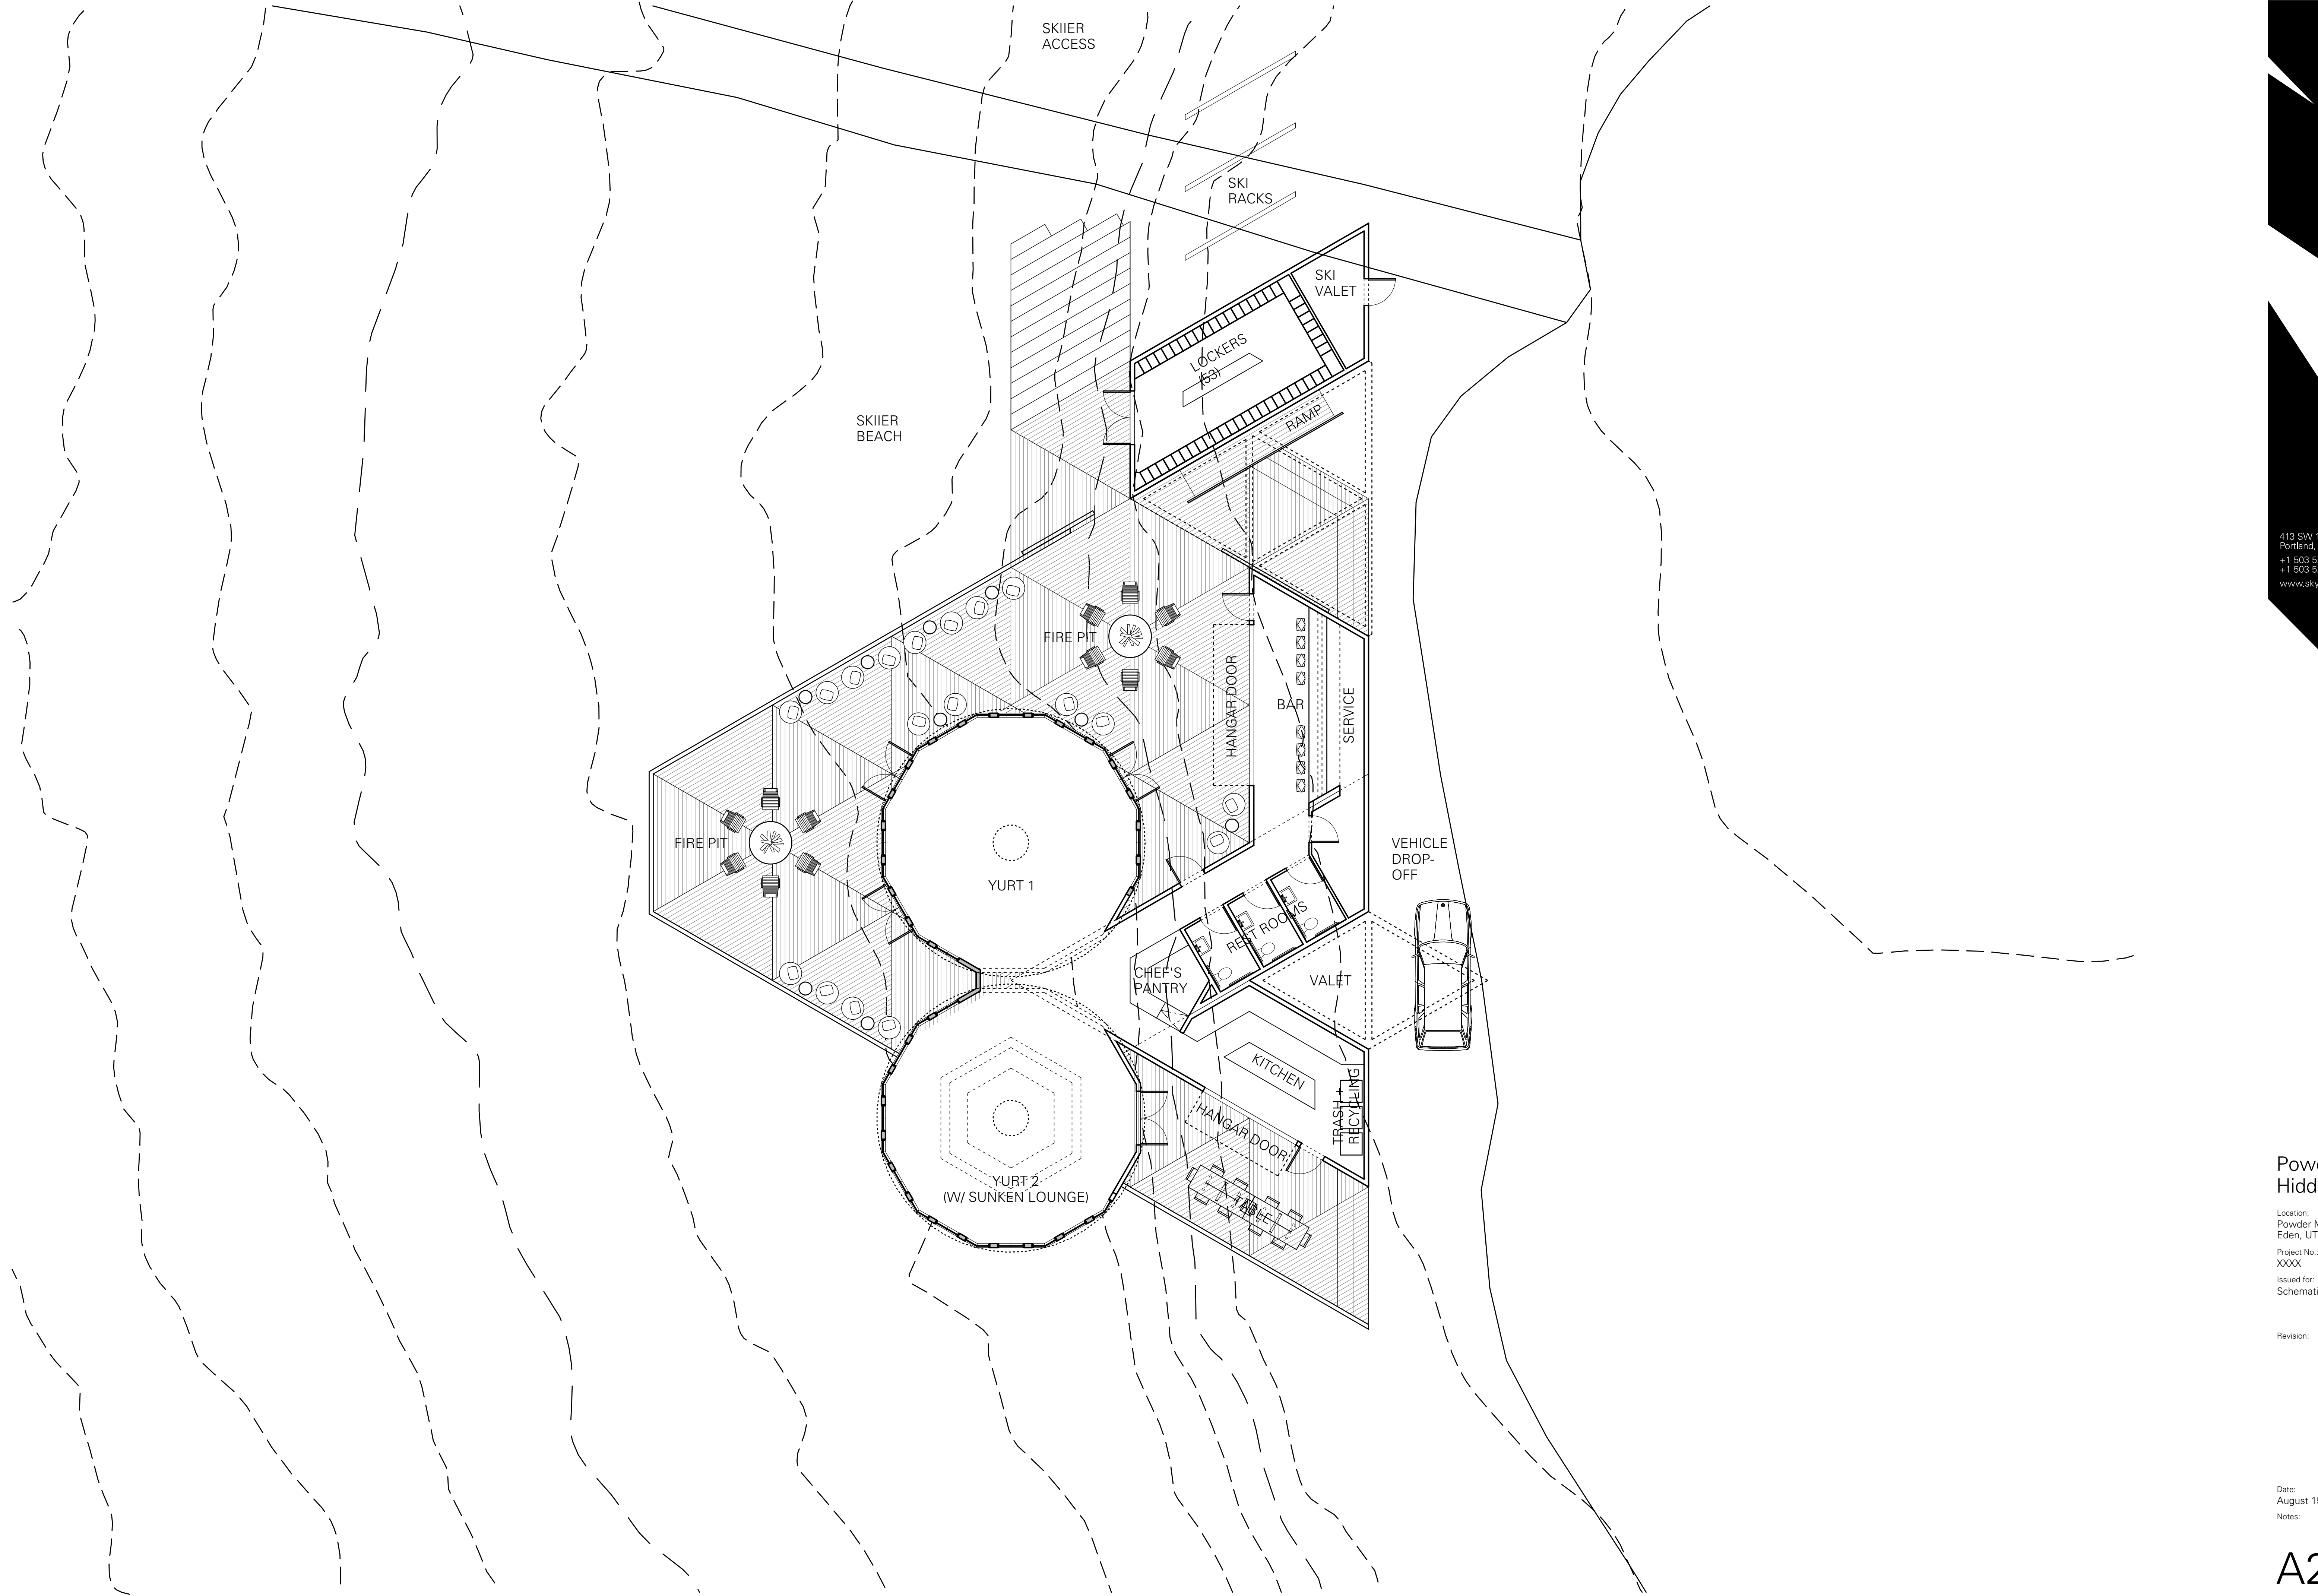

Powder Mountain
Hidden Lake


Location:
Powder Mountain Resort
Eden, UT 84310
Project No.:
XXXX
Issued for:
Schematic Design

Revision:

Date:
August 15, 2012
Notes:


A2.01

© 2012 Skylab Architecture. This document is an Instrument of Service and the property of the Architect and may not be duplicated, displayed, or reproduced without the written consent of Skylab Architecture.

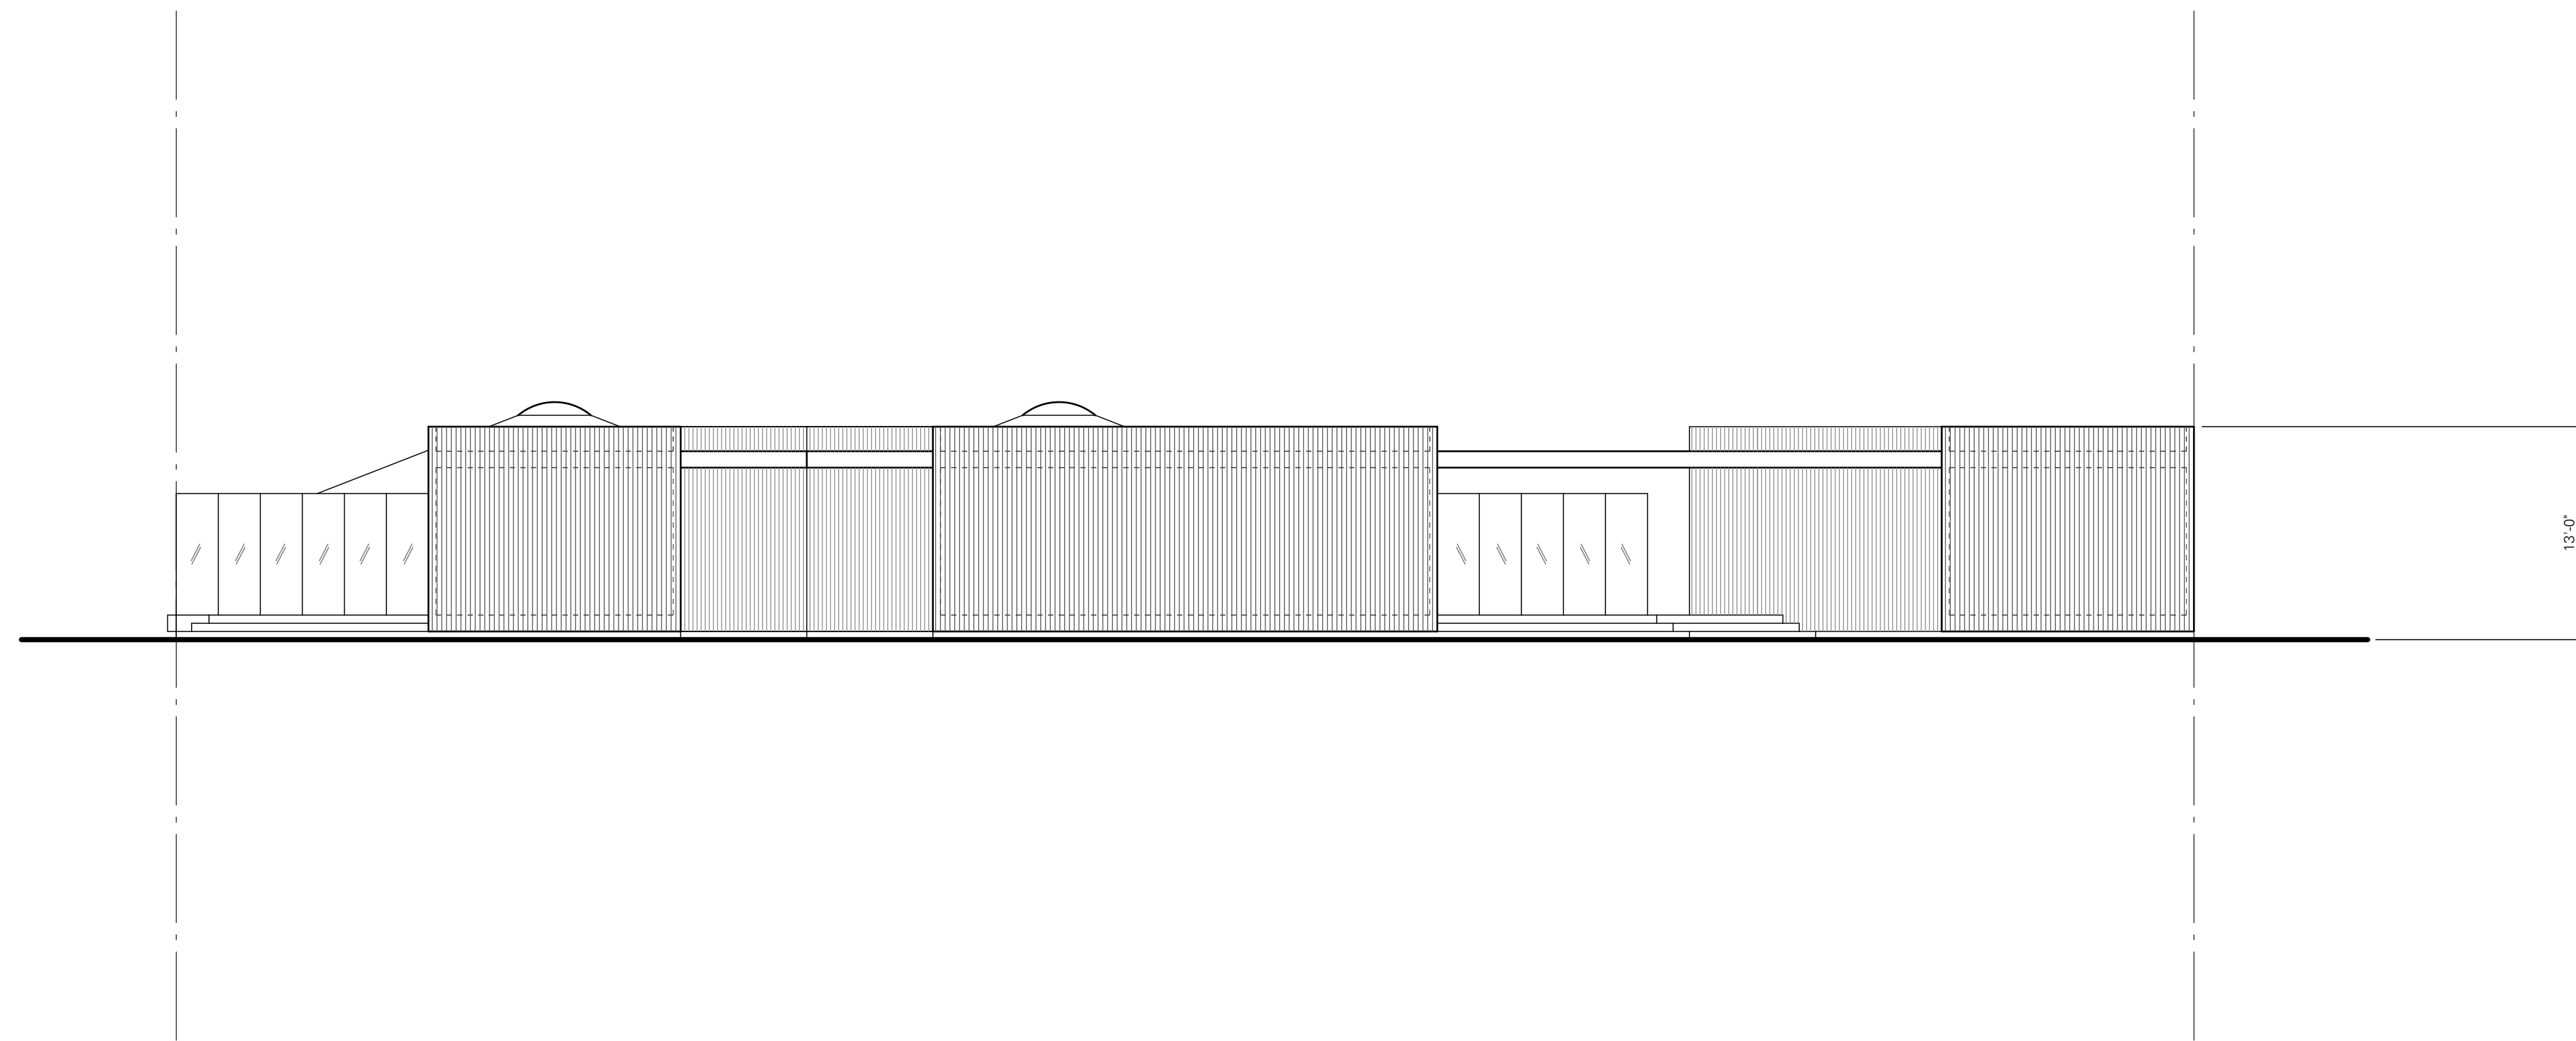

East Exterior Elevation 01
1/8"=1'-0"

413 SW 13th Ave, Suite 200
Portland, Oregon 97205 USA
+1 503 525 9315
+1 503 525 0028
www.skylabarchitecture.com

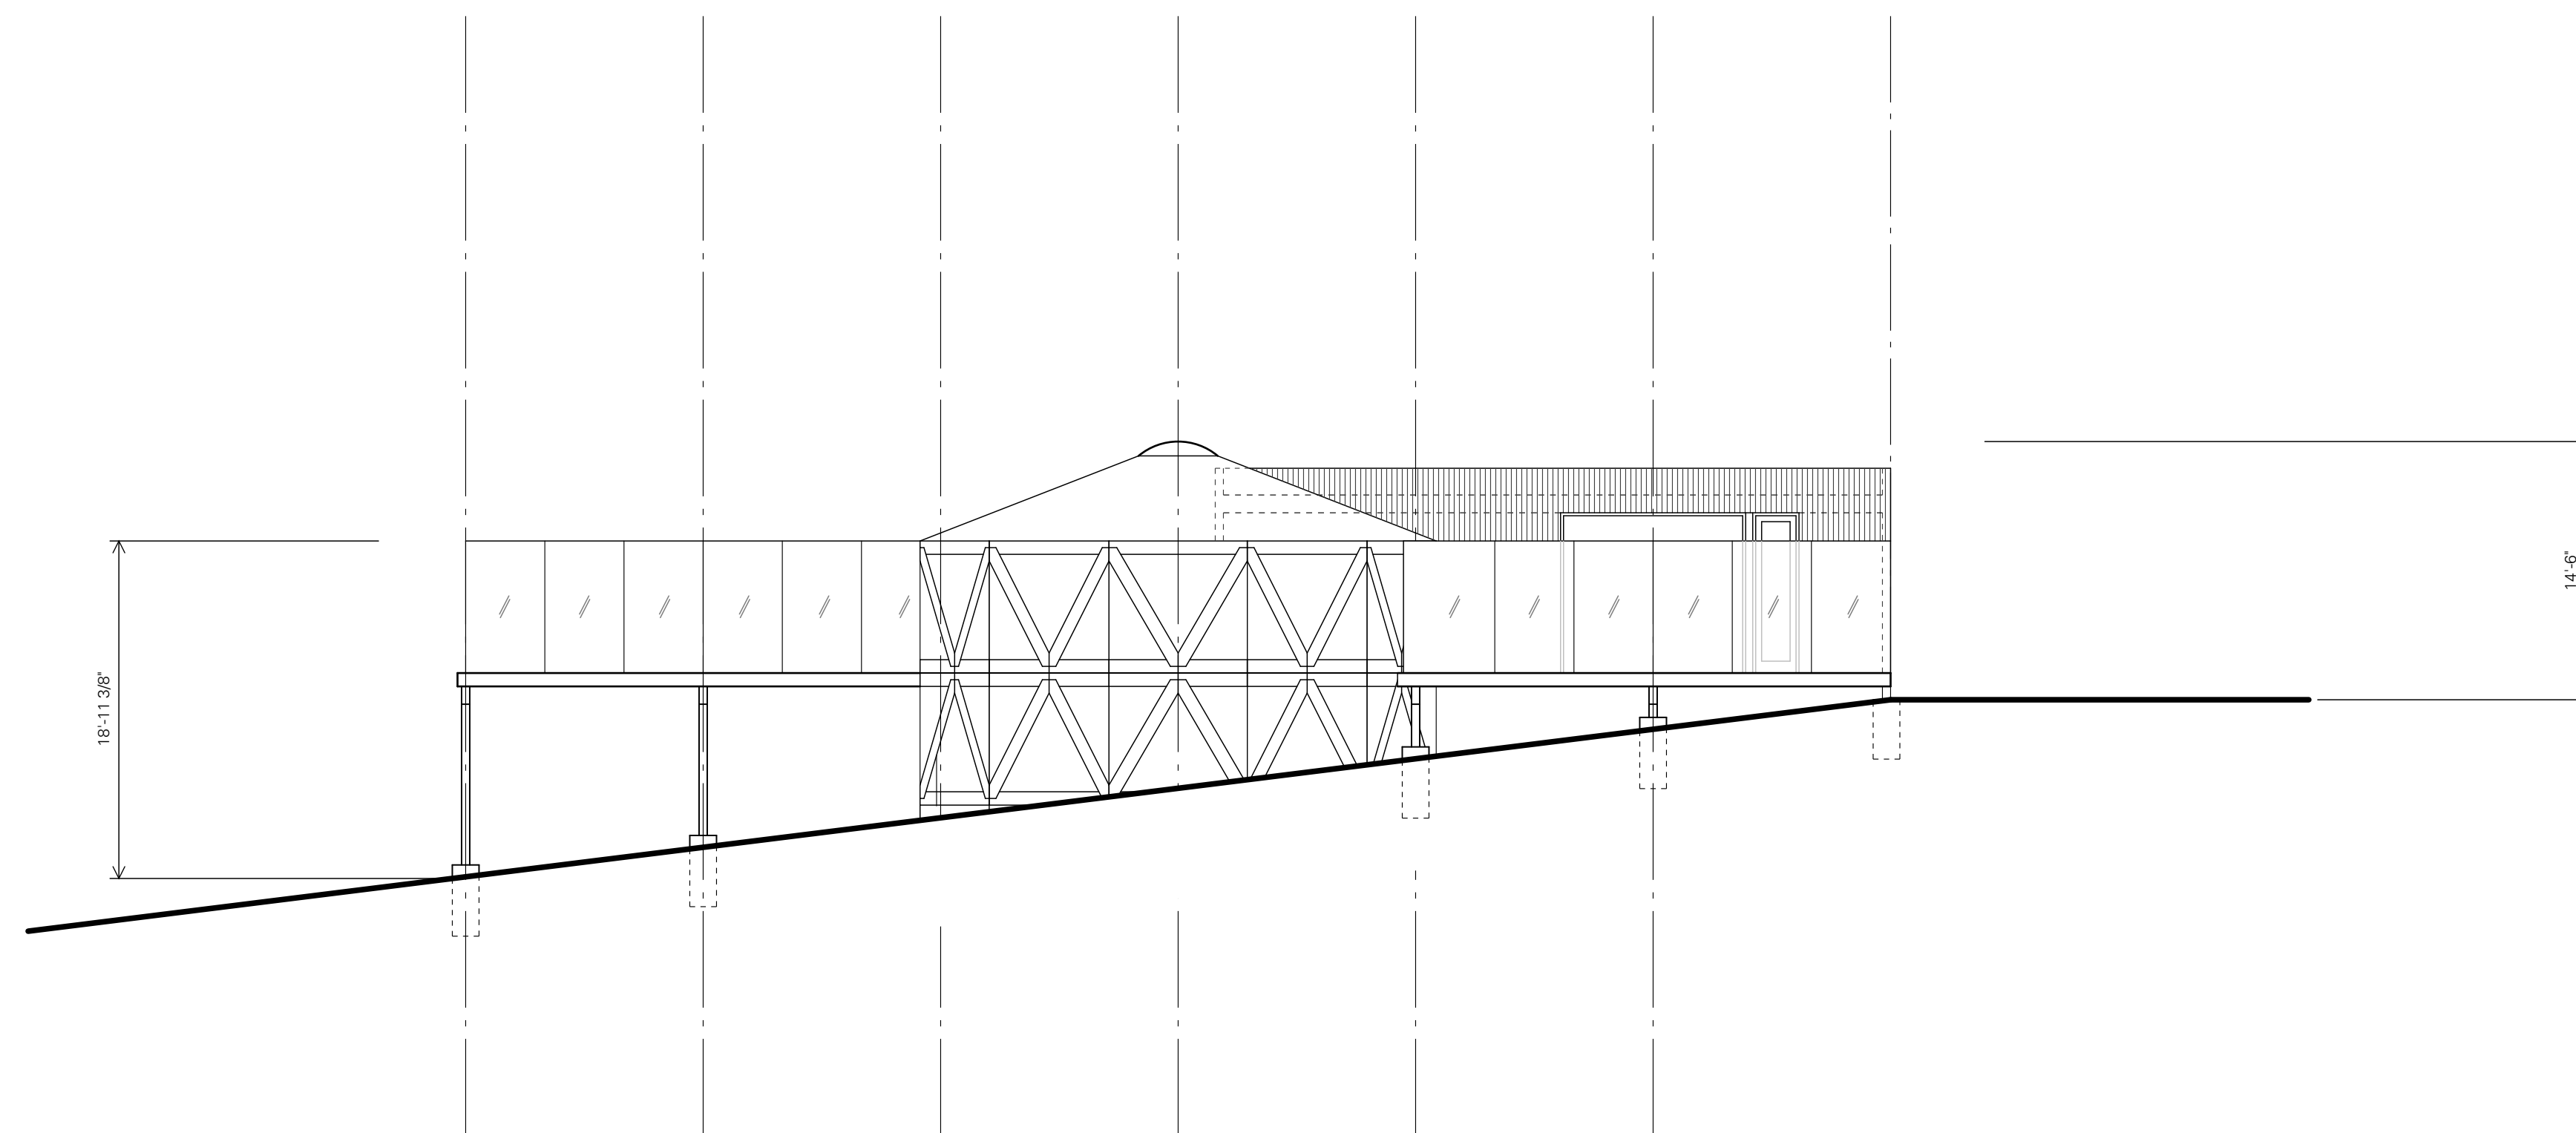

South Exterior Elevation 02
1/8"=1'-0"

Powder Mountain
Hidden Lake


Location:
Powder Mountain Resort
Eden, UT 84310
Project No.:
XXXX
Issued for:
Permit

Revision:


Date:
August 15, 2012
Notes:

A2.01

© 2012 Skylab Architecture. This document is an Instrument of Service and the property of the Architect and may not be duplicated, displayed, or reproduced without the written consent of Skylab Architecture.

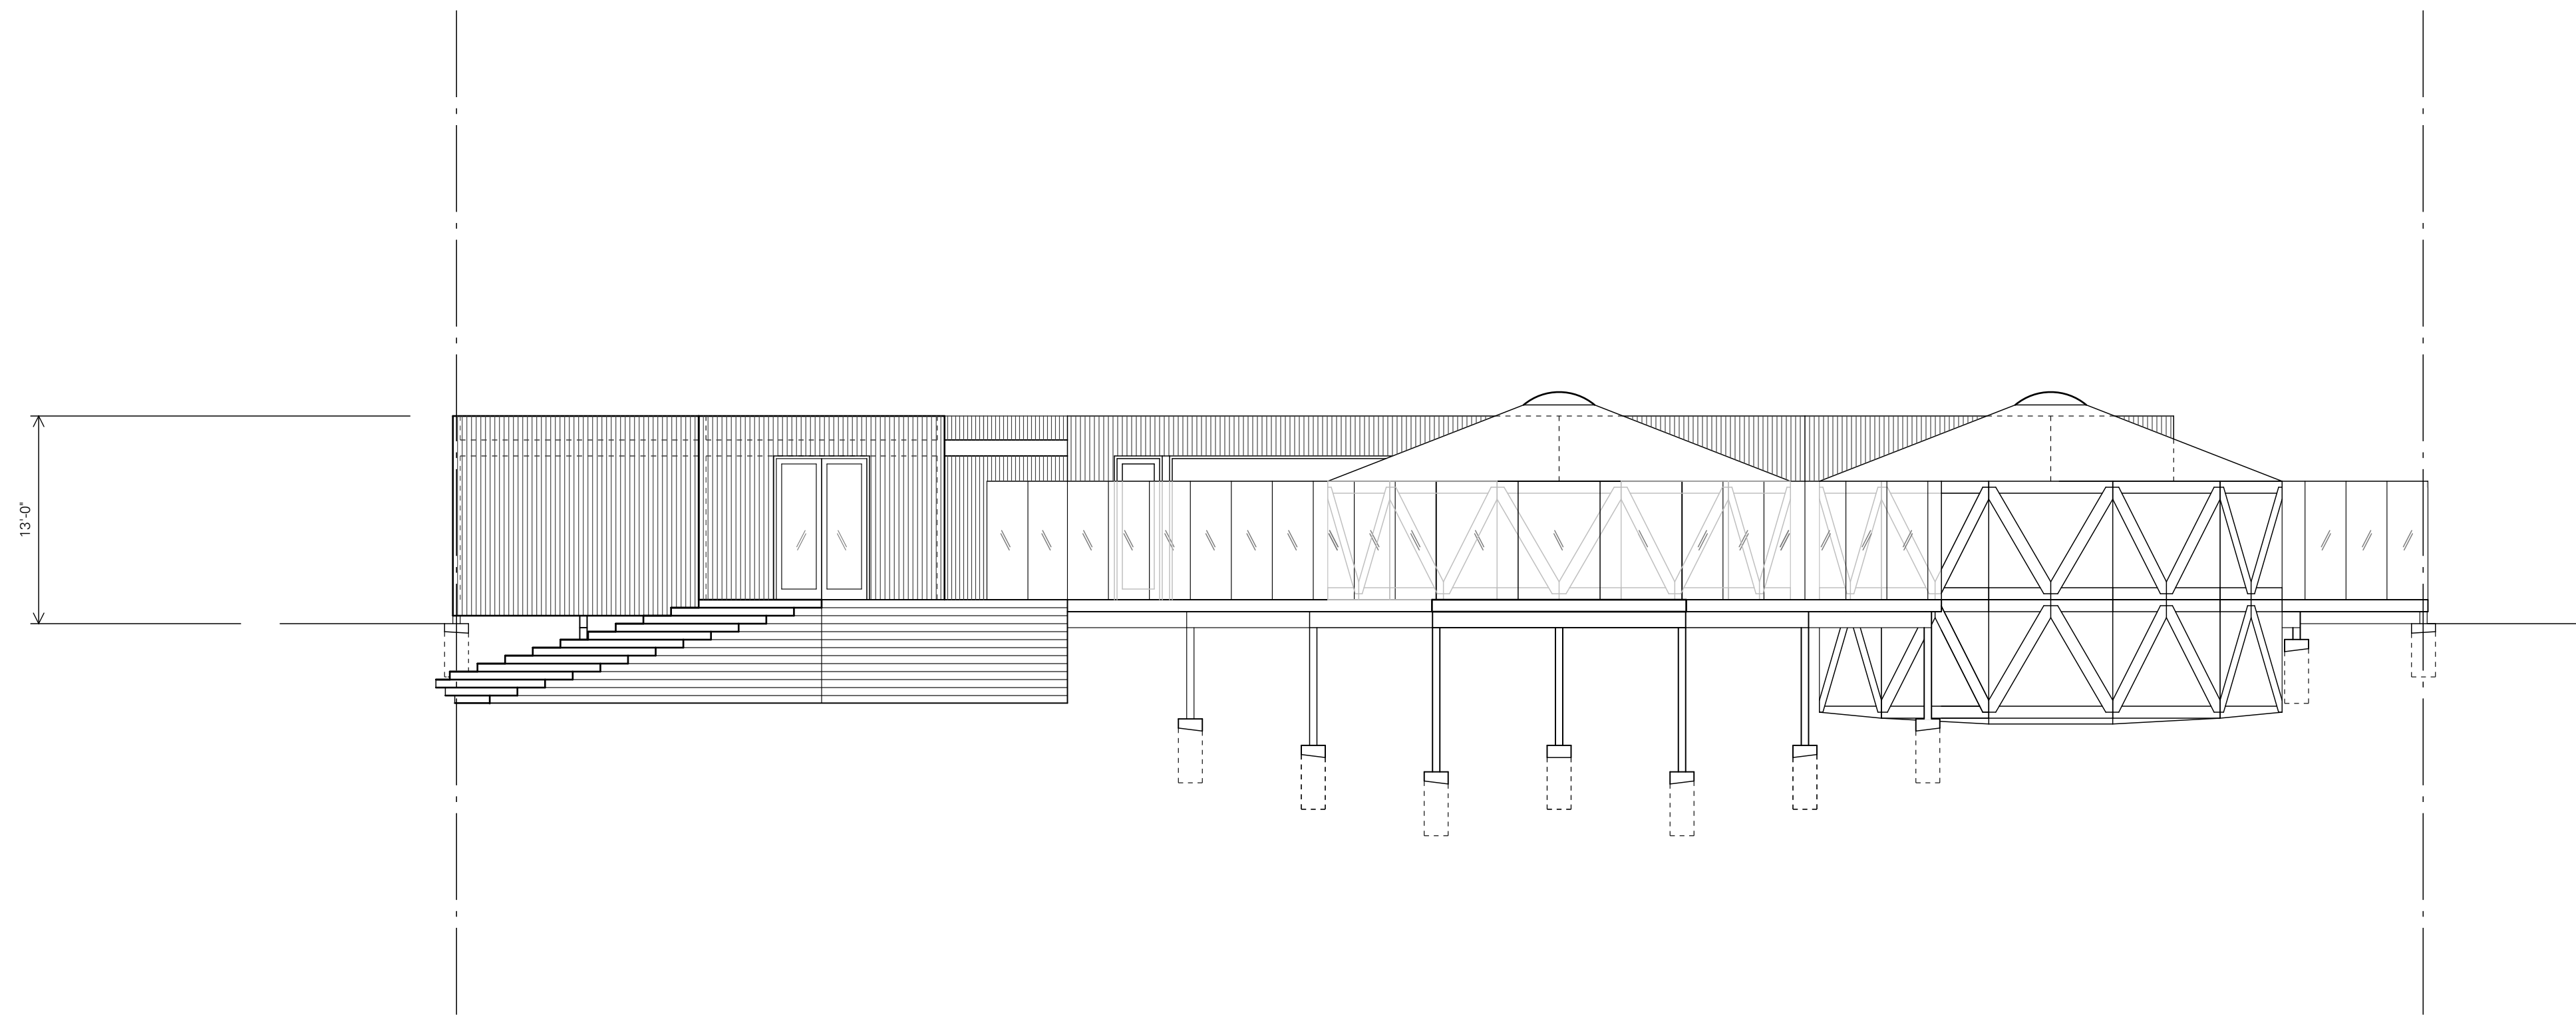

West Exterior Elevation 01
1/8"=1'-0"

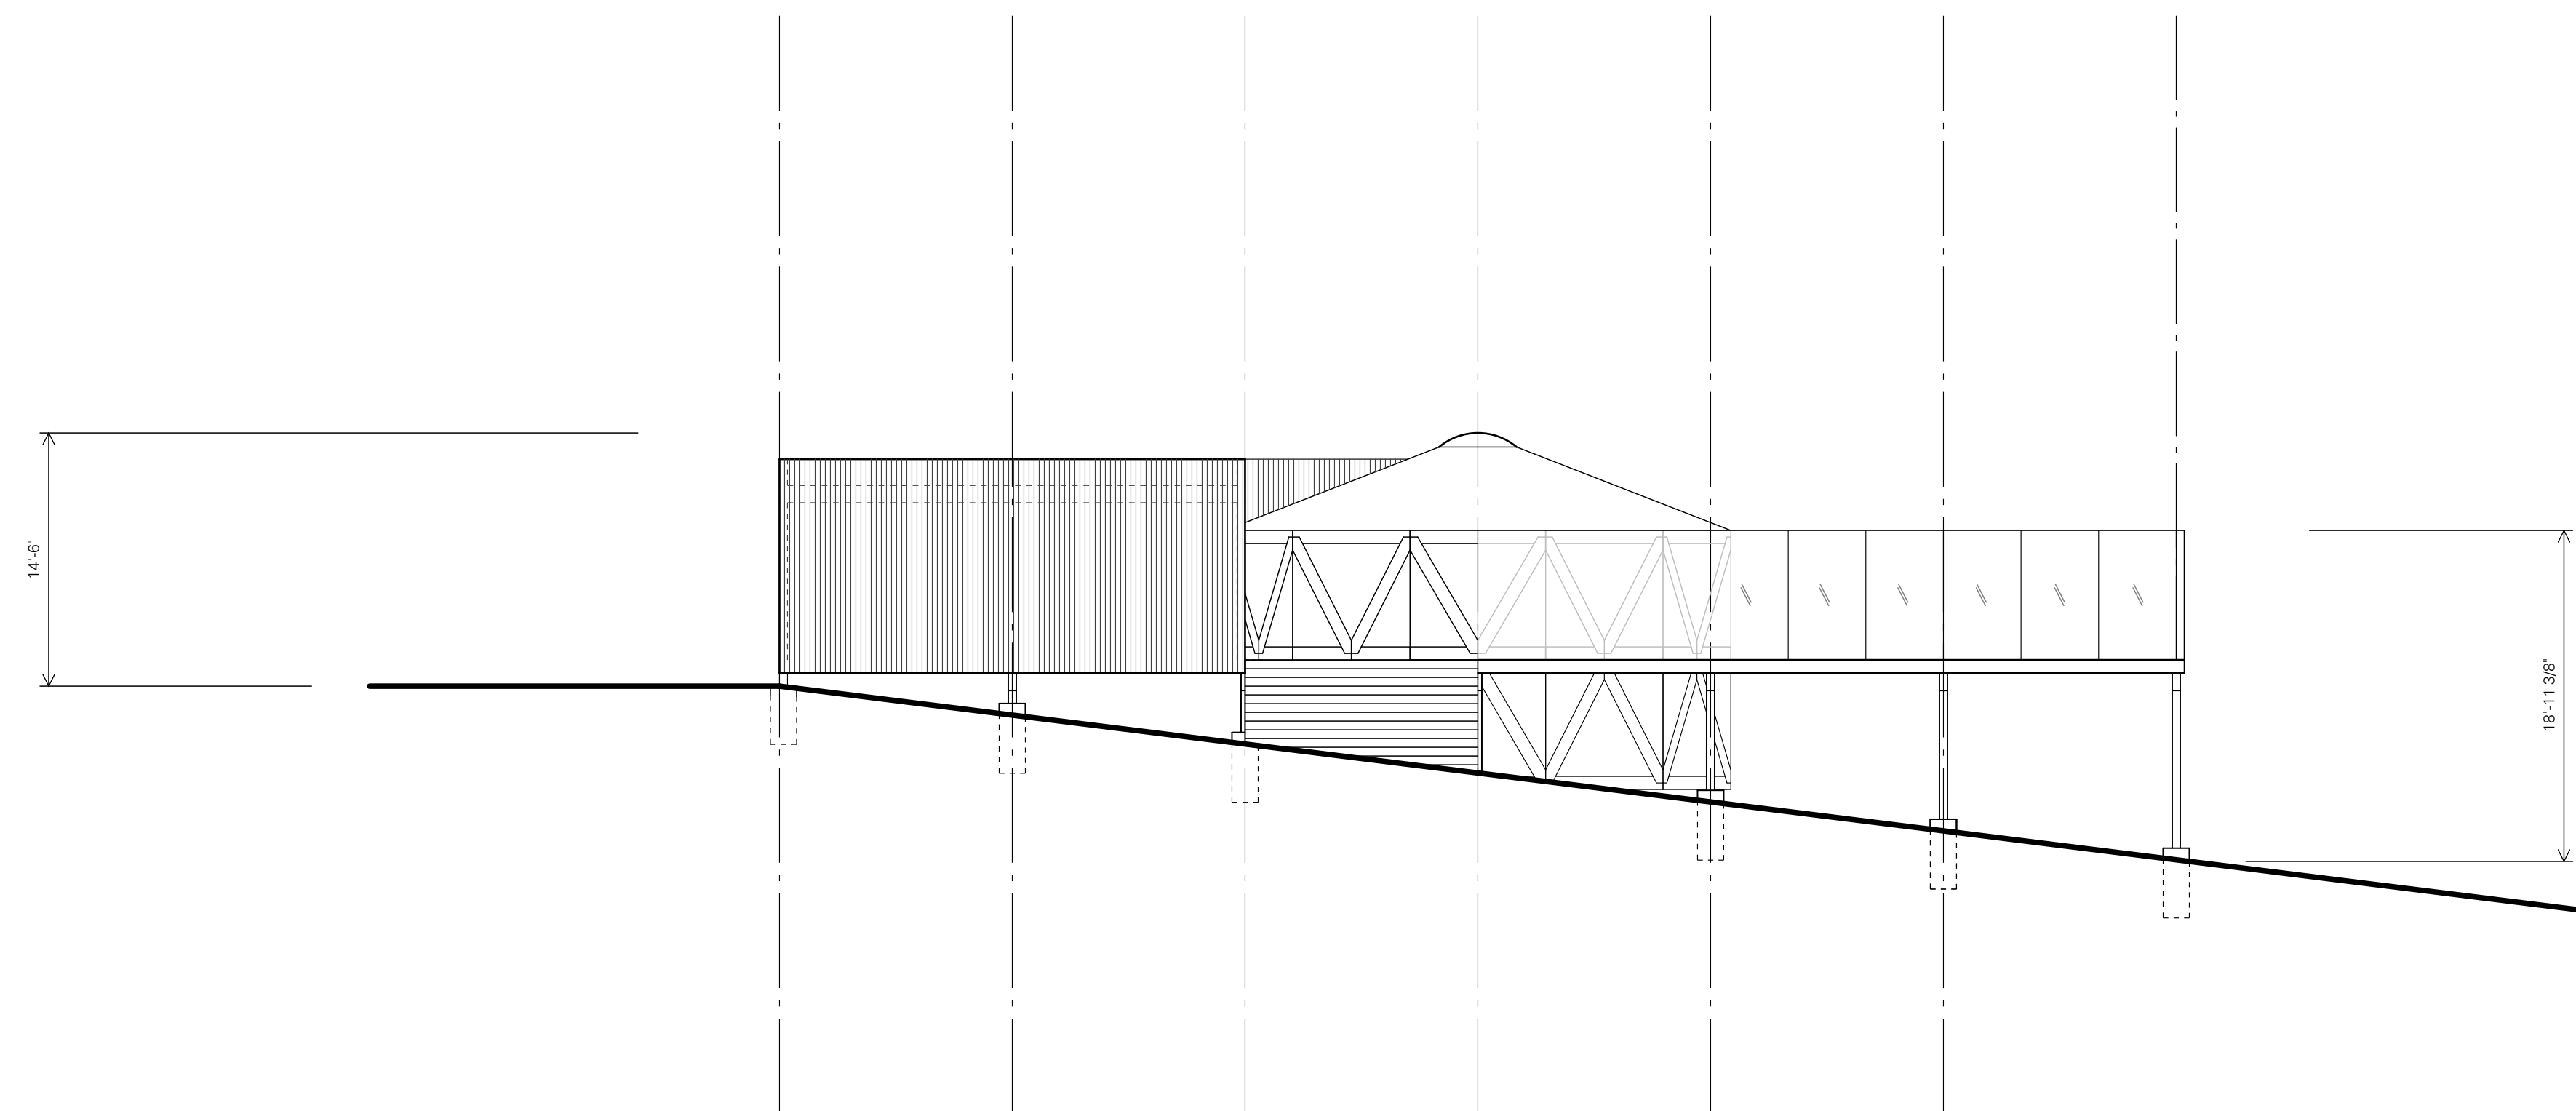

North Exterior Elevation 02
1/8"=1'-0"

**Powder Mountain
Hidden Lake**


Location:
Powder Mountain Resort
Eden, UT 84310
Project No.:
XXXX
Issued for:
Schematic Design

Revision:

Date:
August 15, 2012
Notes:

A2.02

© 2012 Skylab Architecture. This document is an Instrument of Service and the property of the Architect and may not be duplicated, displayed, or reproduced without the written consent of Skylab Architecture.

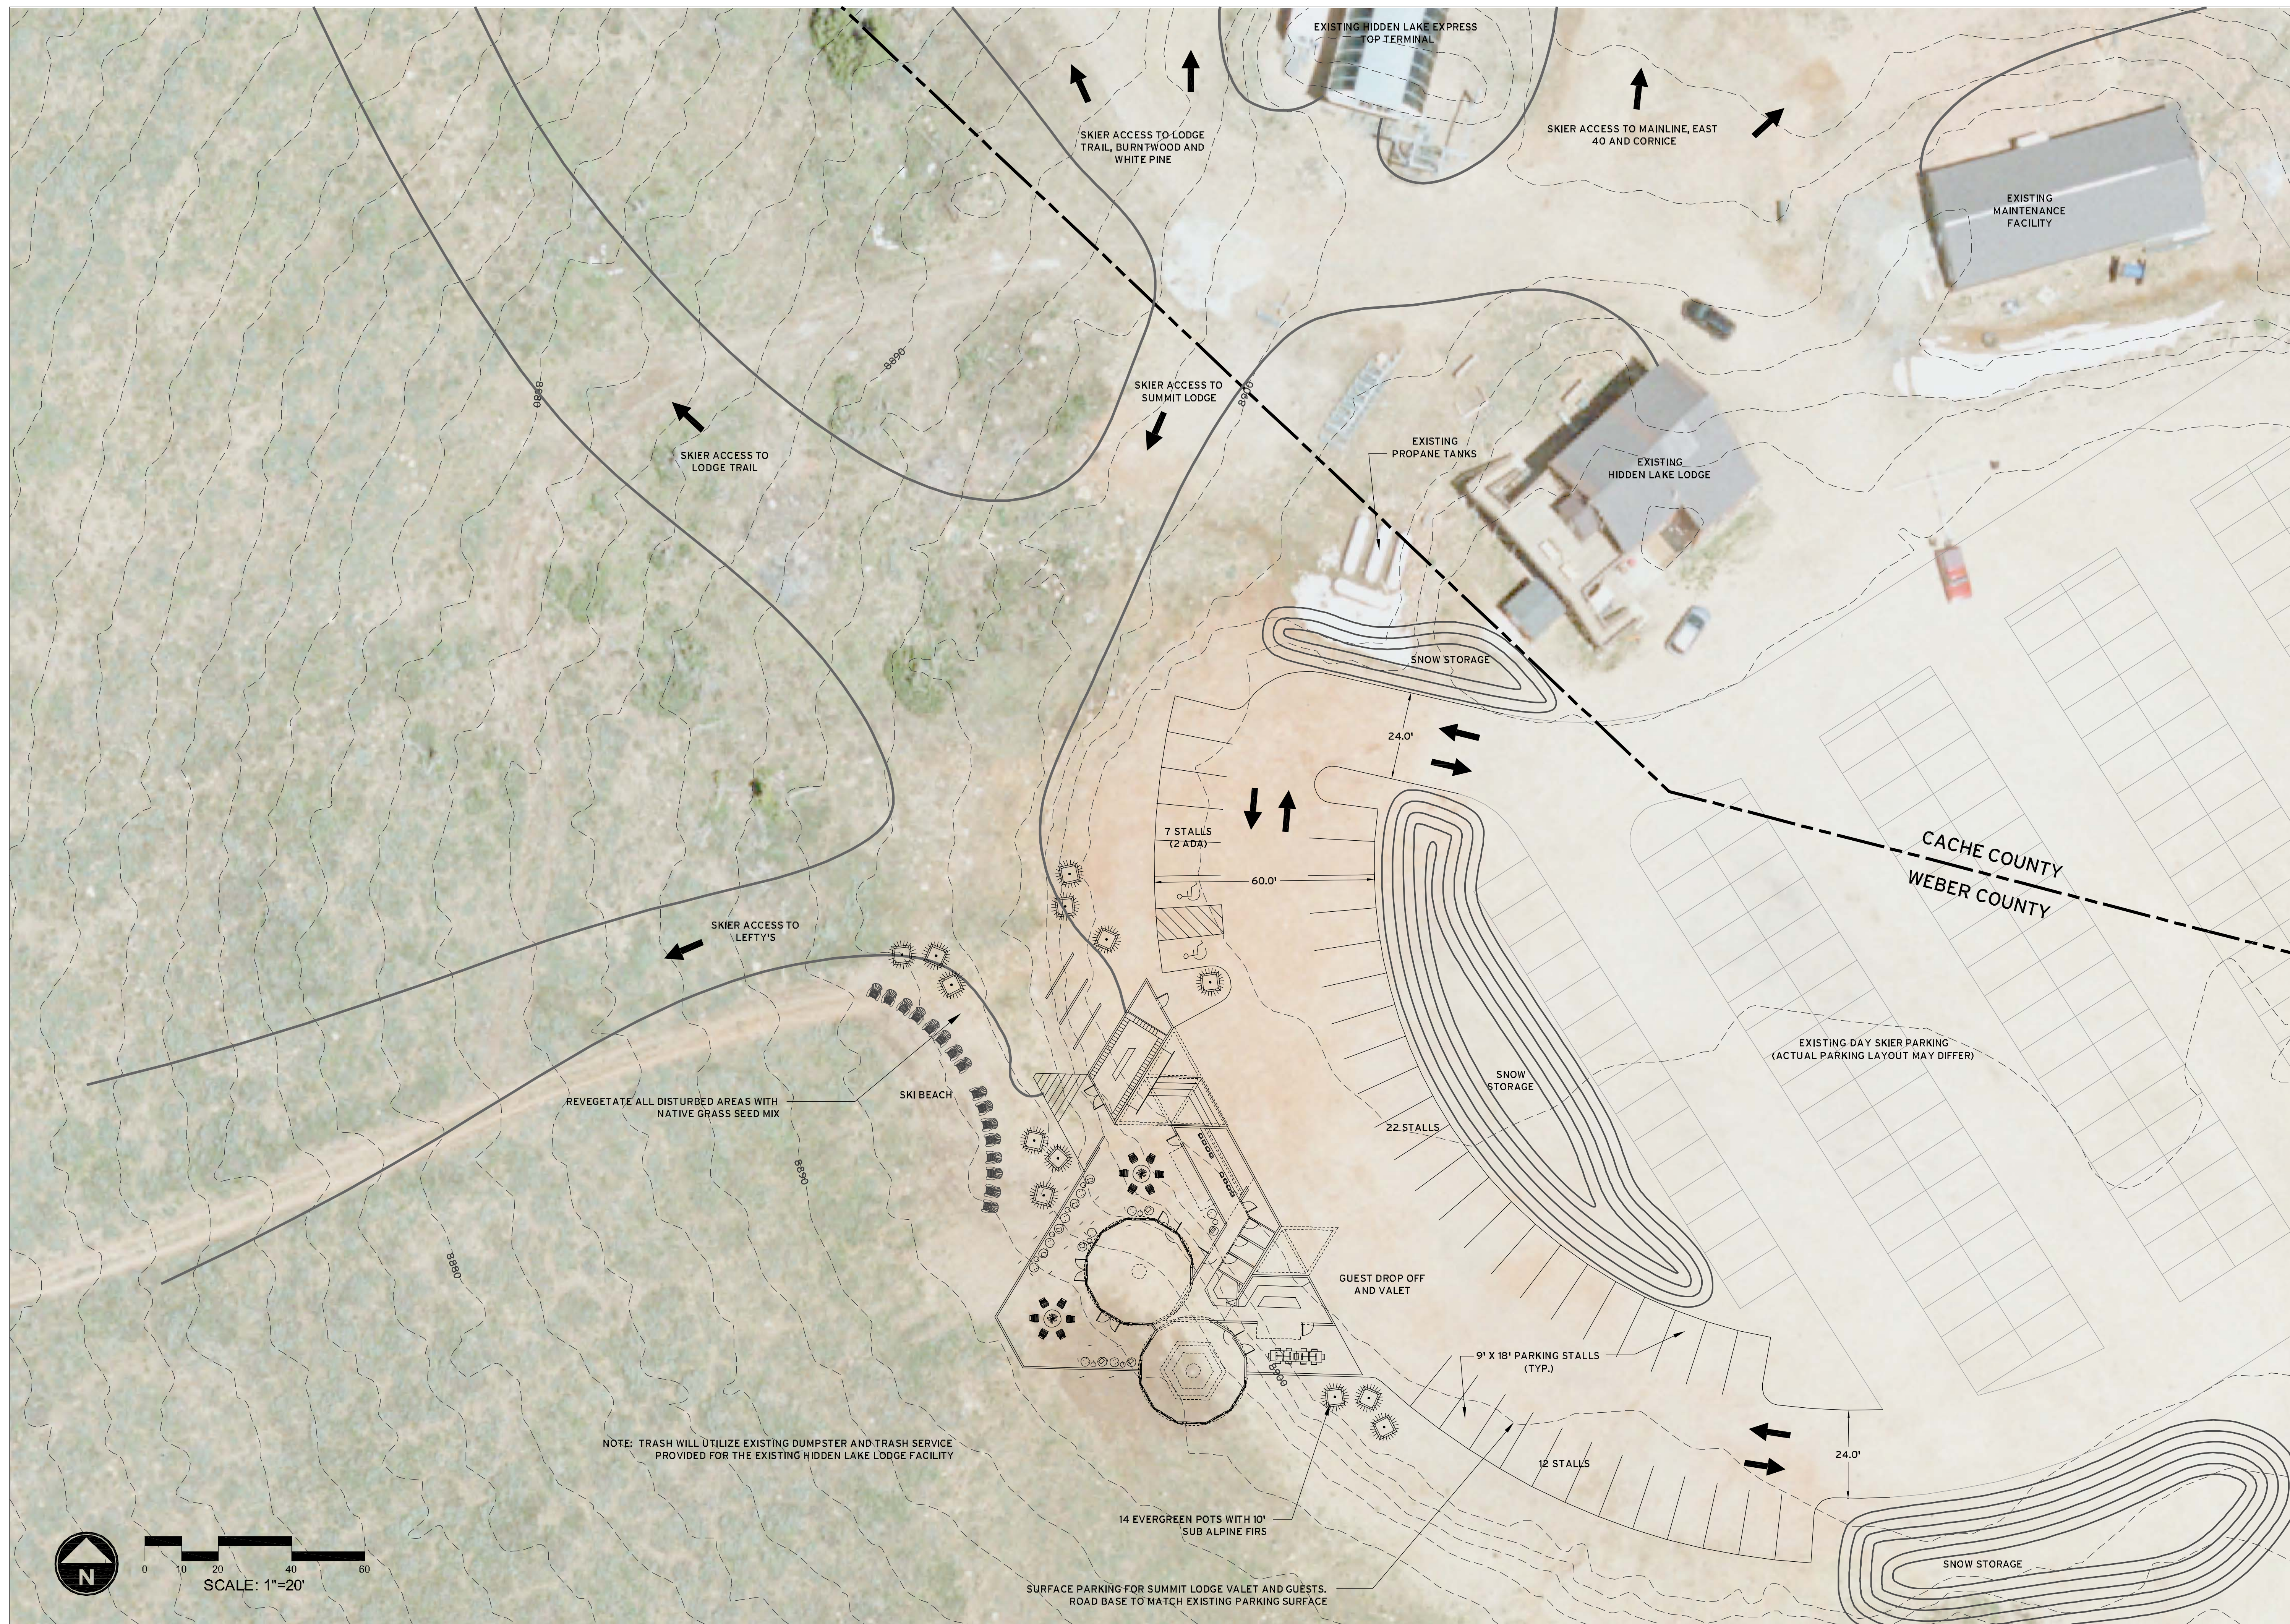

POWDER MOUNTAIN
HIDDEN LAKE
WEBER COUNTY, UTAH

DATE:	AUGUST 16, 2012
PROJECT:	000.0000.00
DRAWN BY:	EL
REVIEW BY:	EL
VERSION:	CUP SET
REVISIONS:	

SHEET TITLE:
SITE AND LANDSCAPE PLAN

SHEET NUMBER:
L100

