

SUMMIT EDEN

PHASE 1 PRUD SUBMITTAL

POWDER MOUNTAIN, WEBER COUNTY, UTAH




DATE:	MARCH 1, 2013
PROJECT:	000.0000.00
DRAWN BY:	EL
REVIEW BY:	EL
VERSION:	PRUD
REVISIONS:	

SHEET TITLE: **SITE PLAN**

SHEET NUMBER:

L1.8

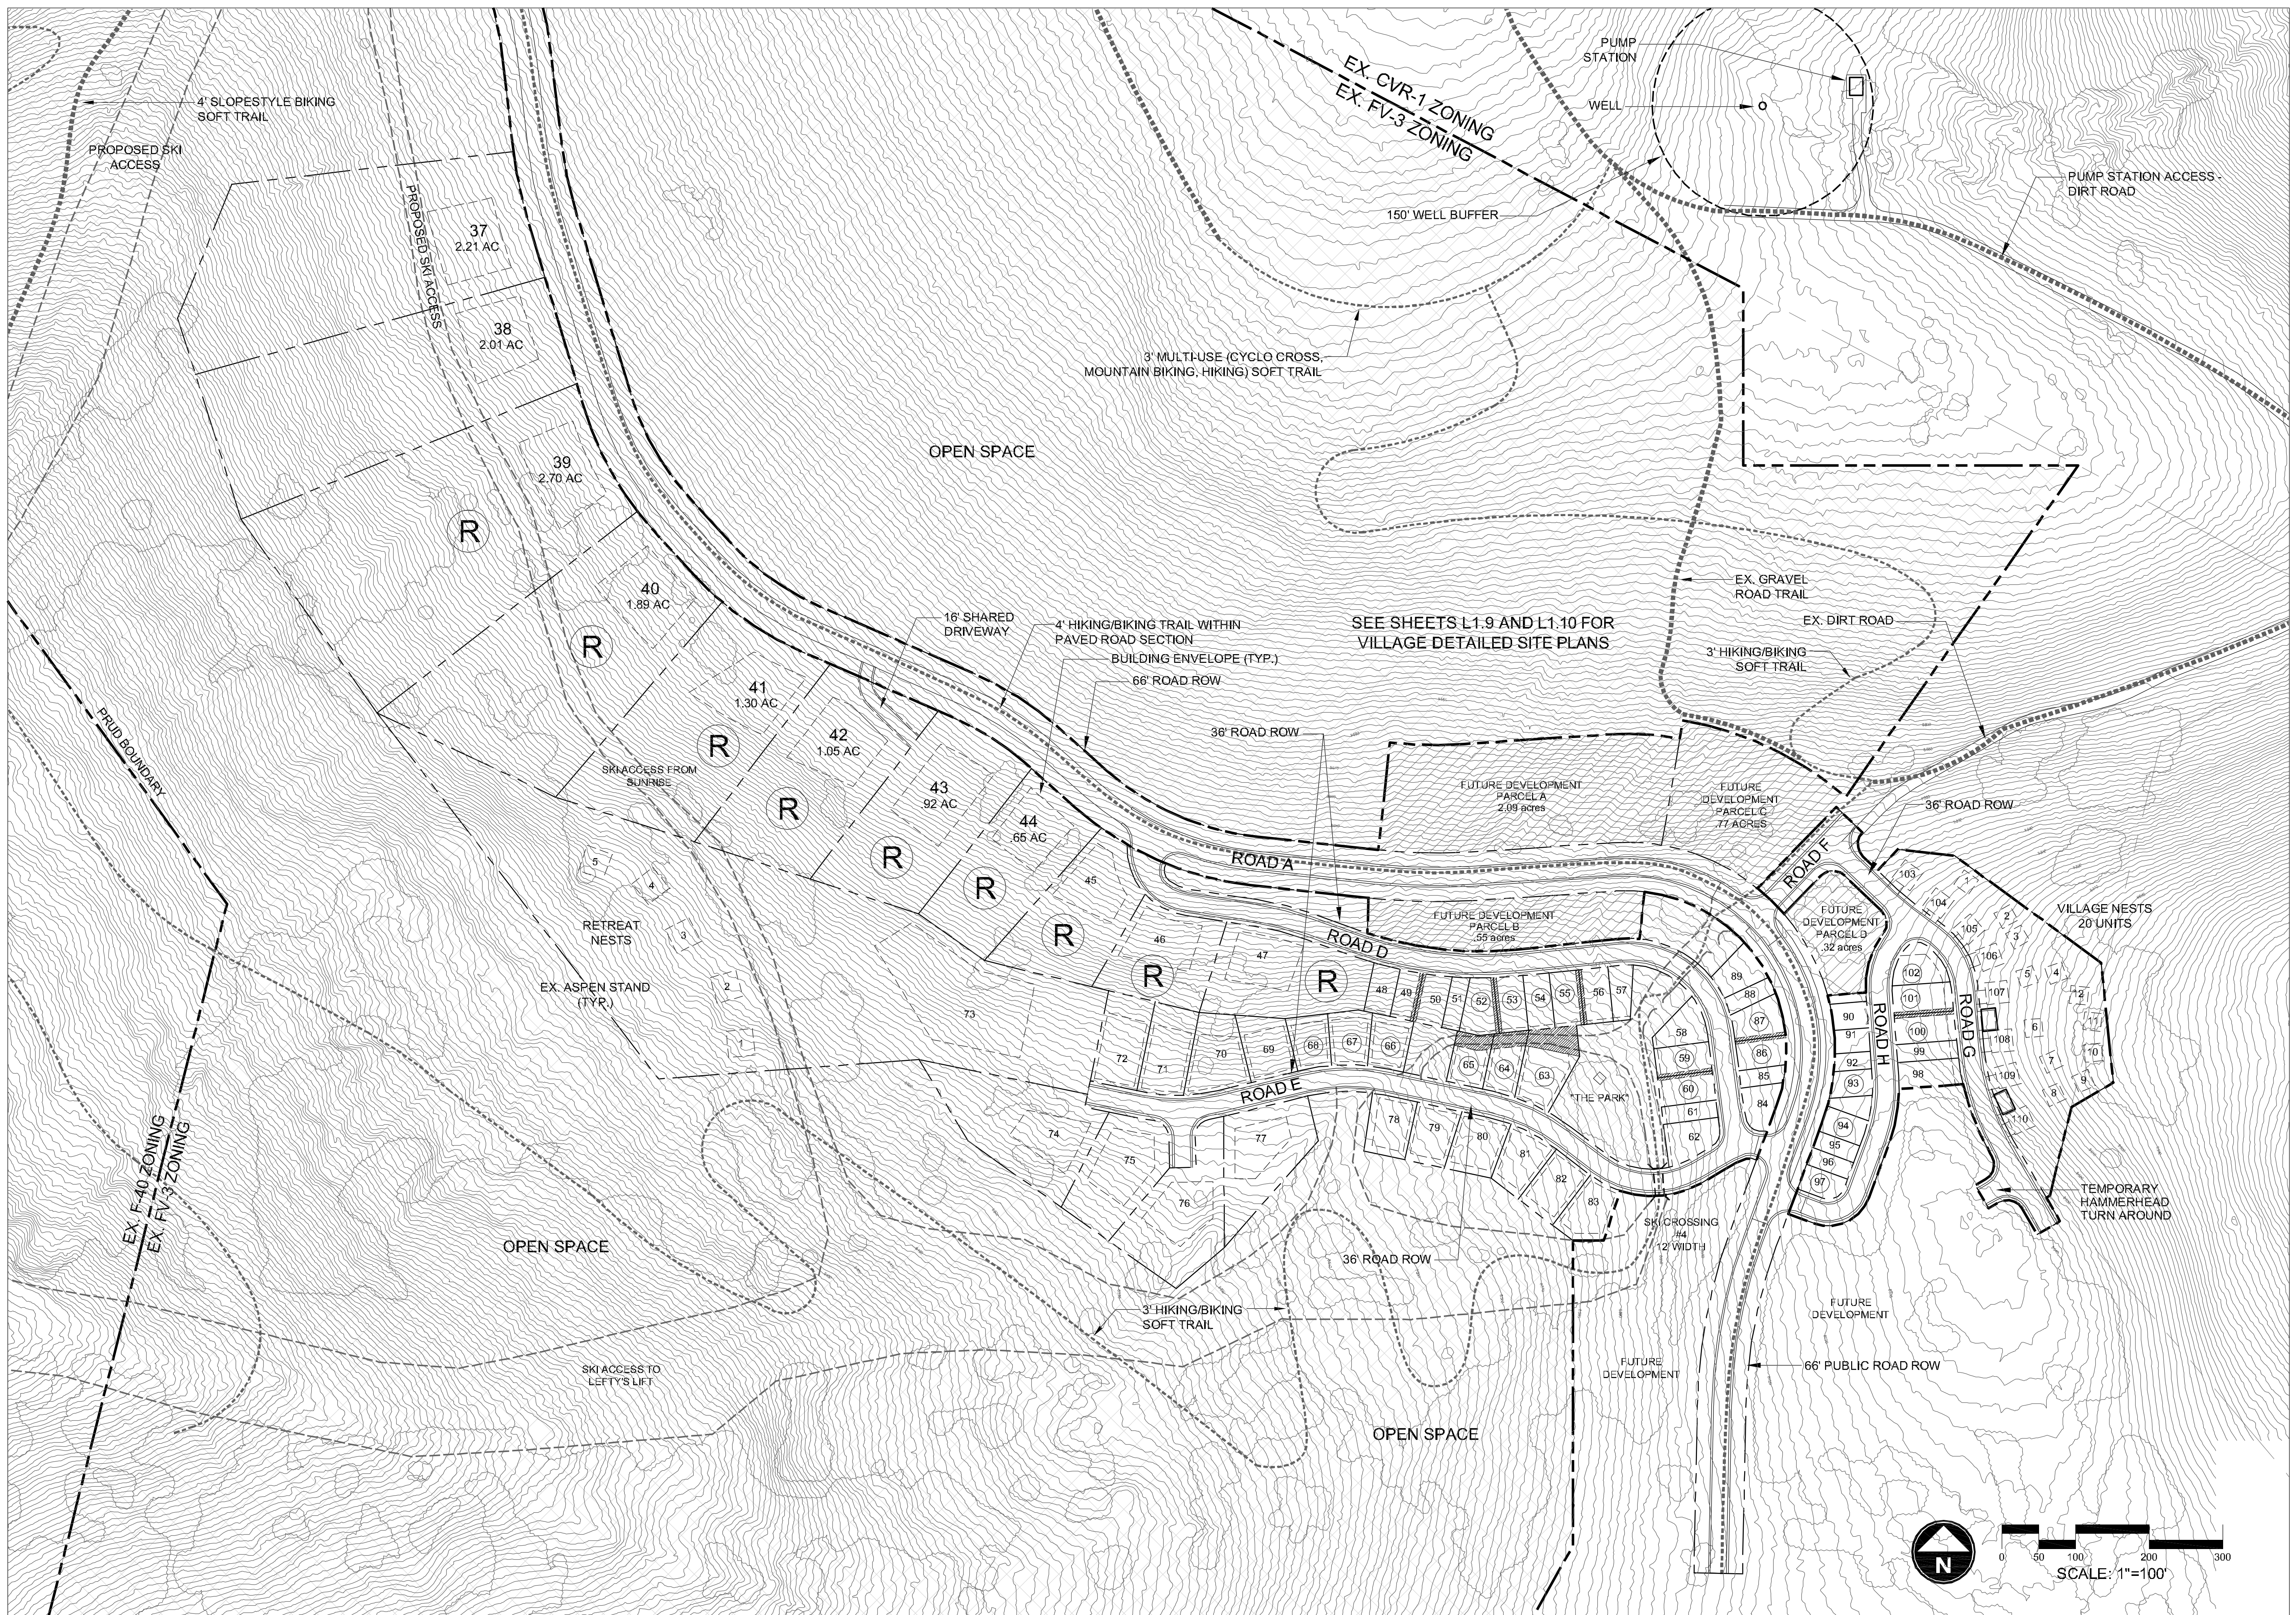

SEE SHEETS L1.9 AND L1.10 FOR VILLAGE DETAILED SITE PLANS