
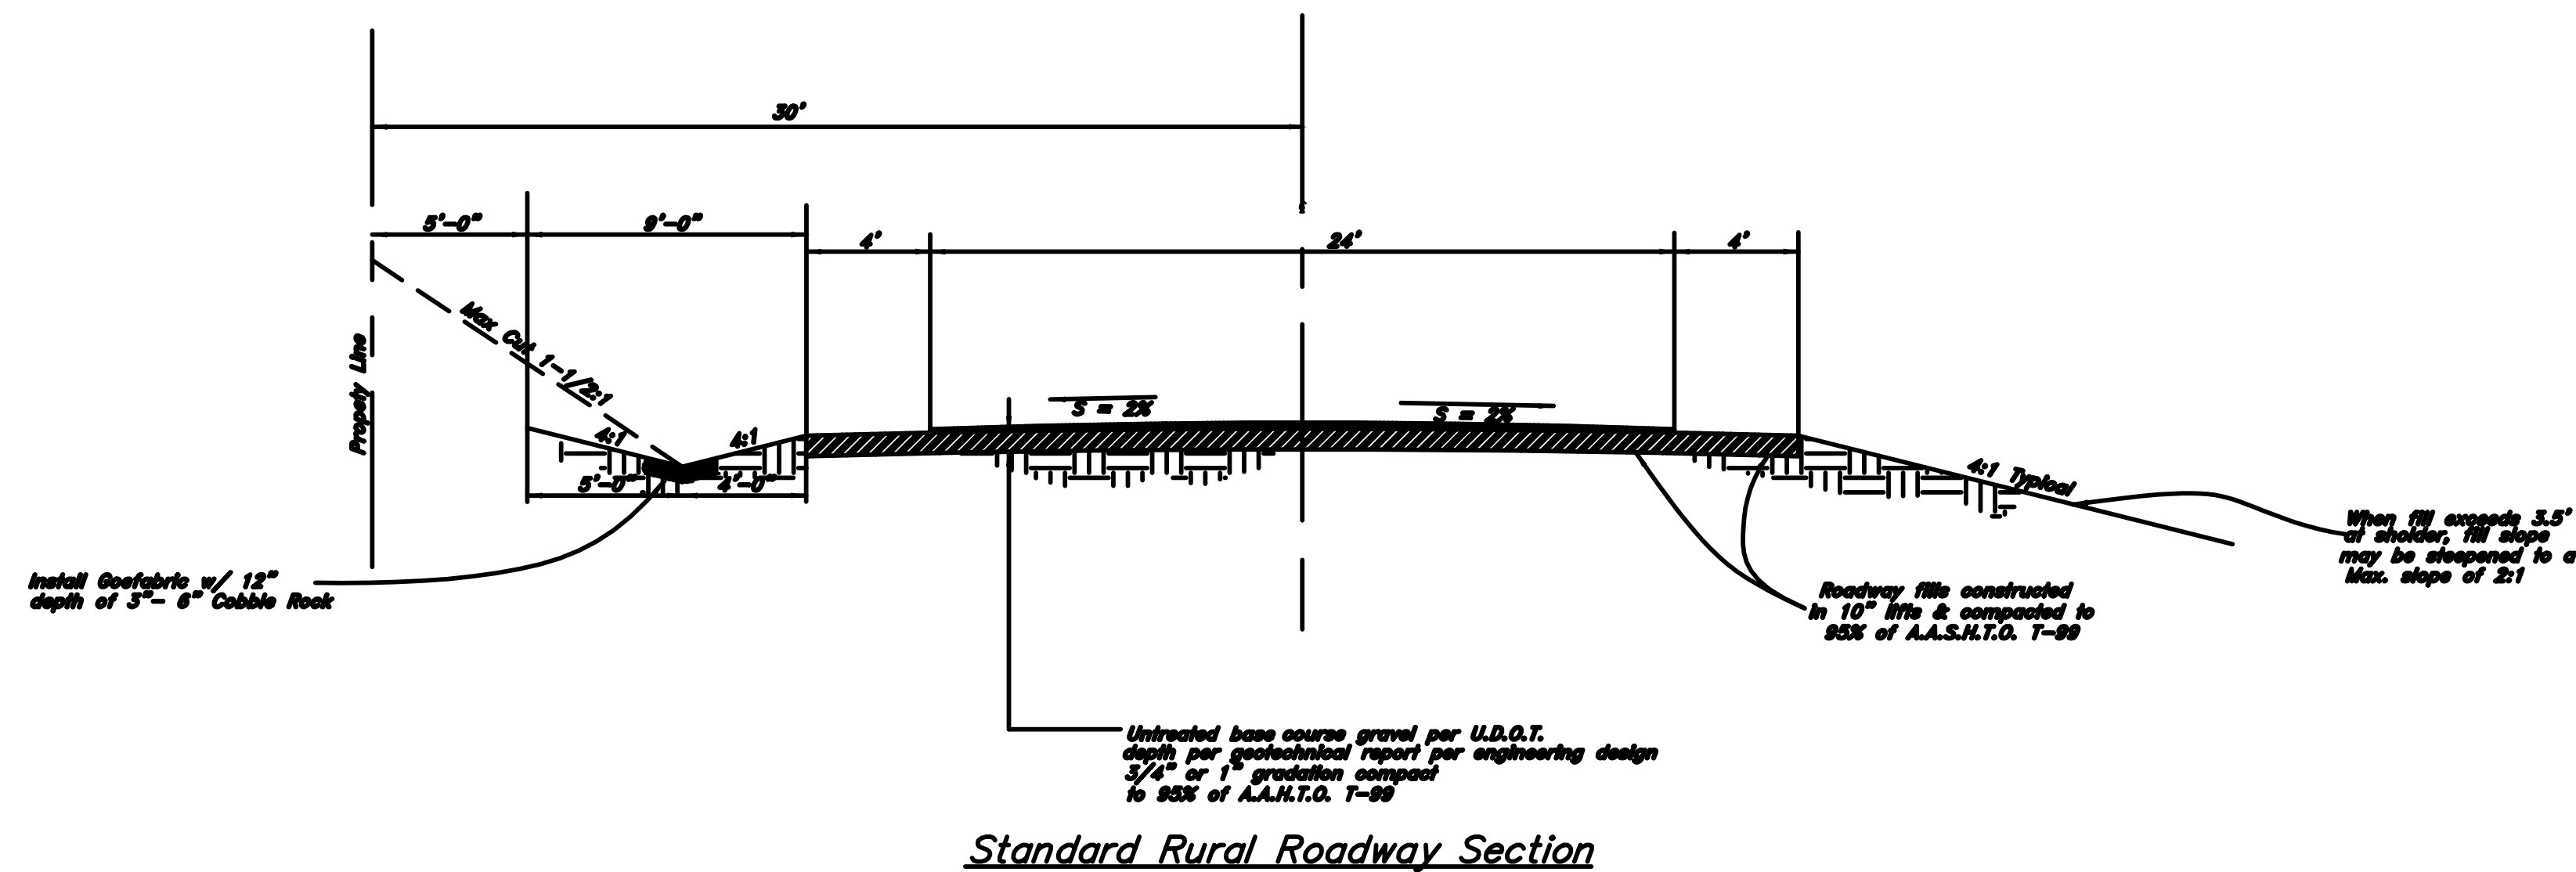


- Legend**
- x---x---x--- EXISTING FENCE
 - EASEMENTS
 - STREET CENTERLINE

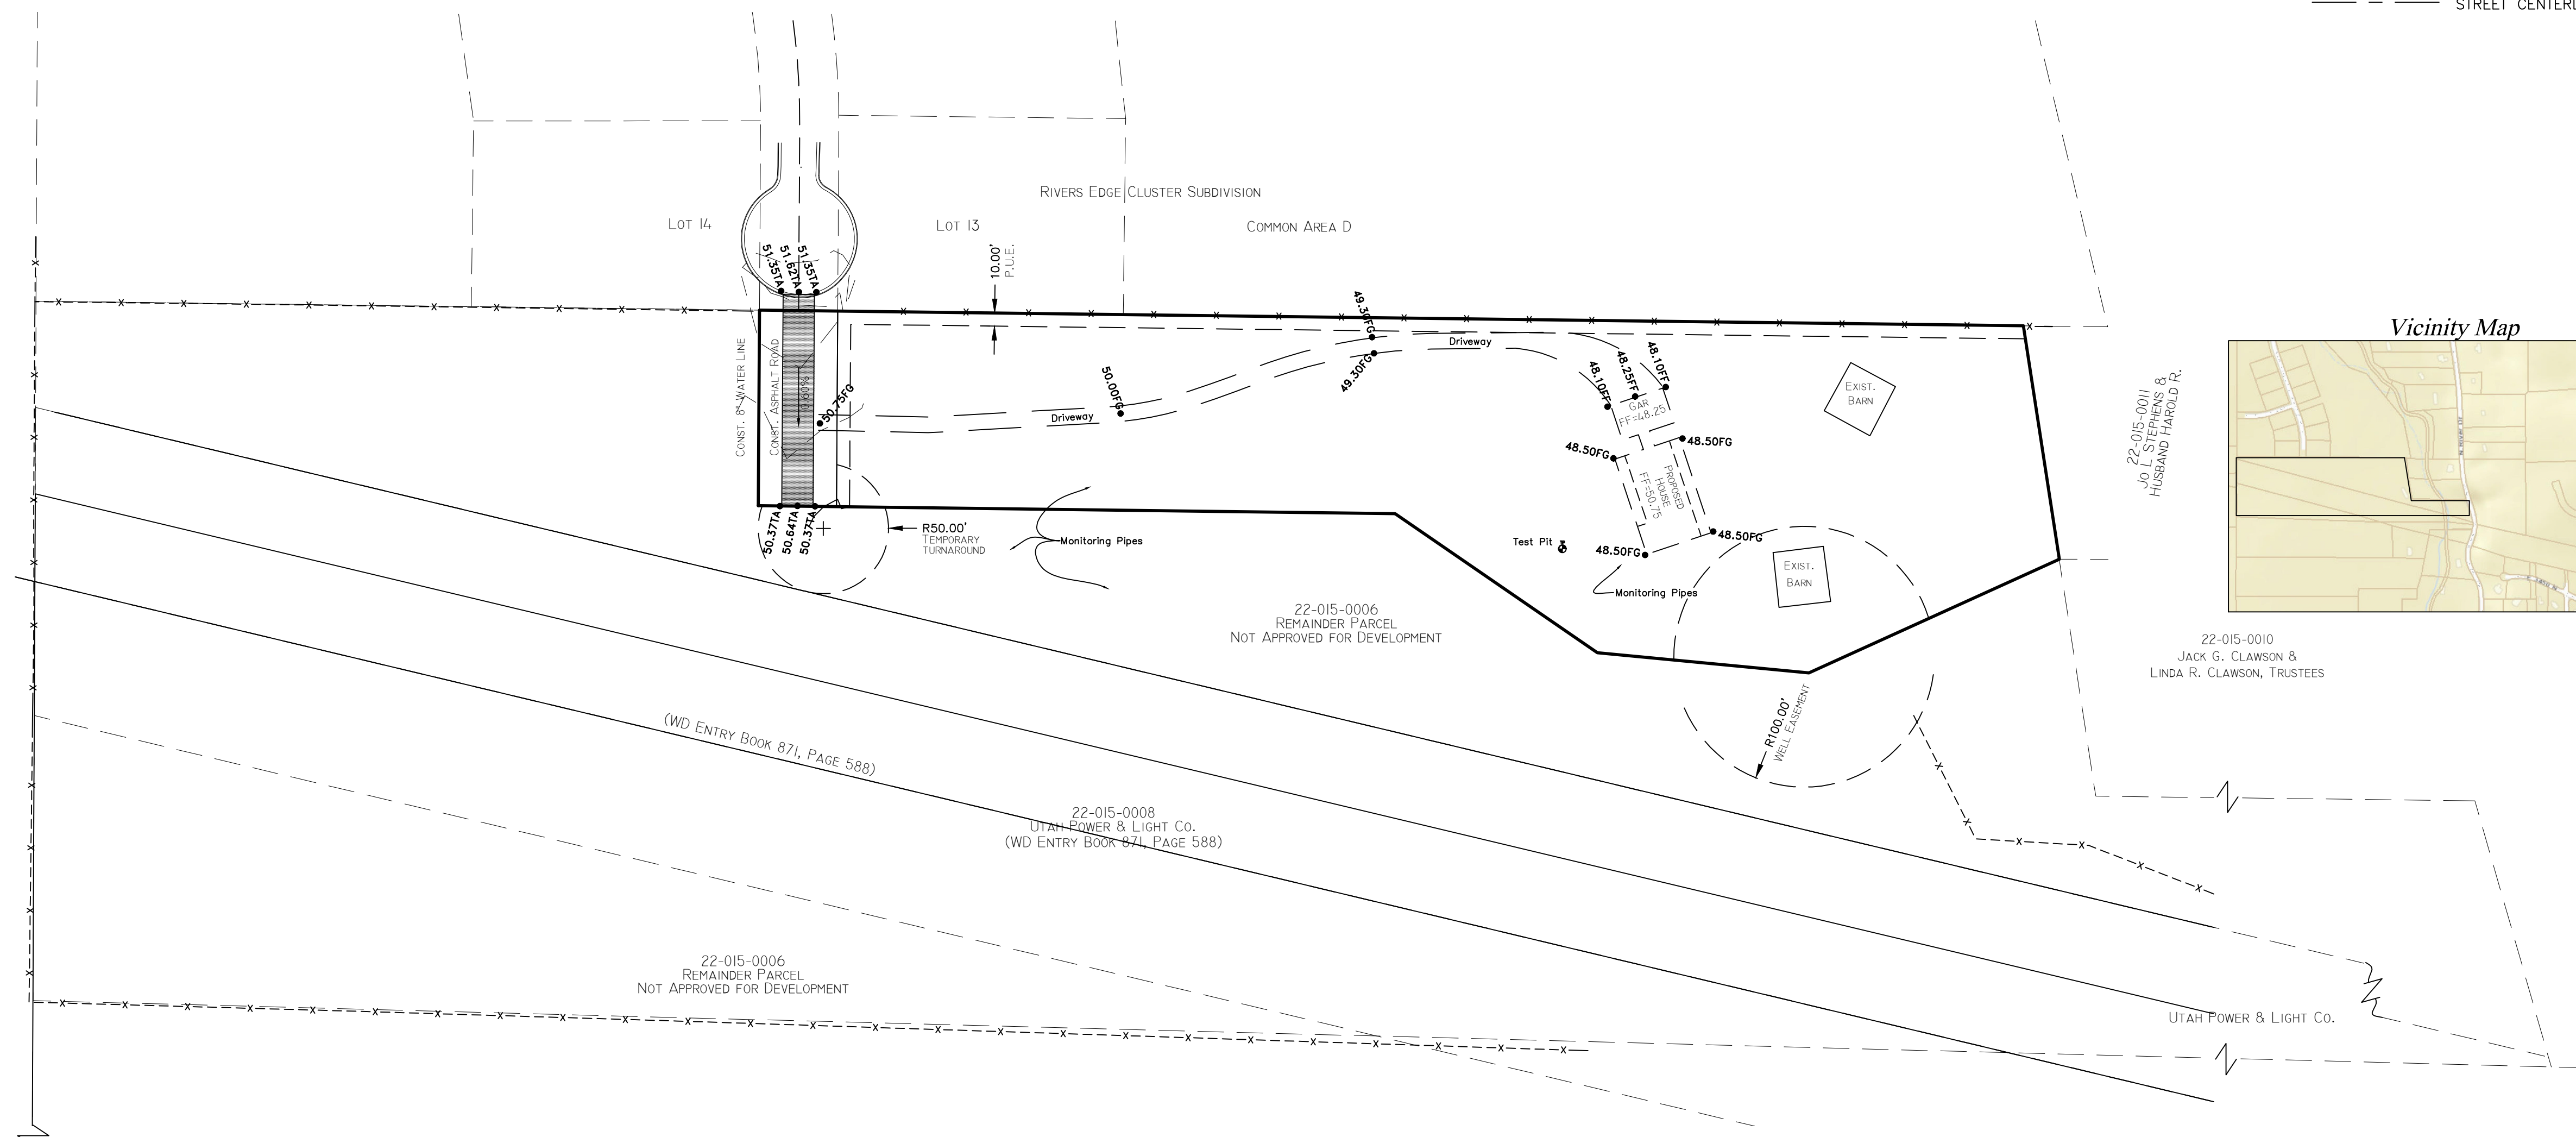

Road Grading Plan

Landmark Surveying, Inc.
 A Complete Land Surveying Service
 www.LandmarkSurveyUtah.com
 4646 South 3500 West - #A-3
 West Haven, UT 84401
 801-731-4075

DEVELOPER: Clawson Subdivision		1
Address:		
SW 1/4 of Section 21, Township 7 North, Range 1 East, Salt Lake Base and Meridian.		Subdivision
Revisions	DRAWN BY: TK	
	CHECKED BY: ...	
	DATE: 11/27/2019	
	FILE: 3862	