


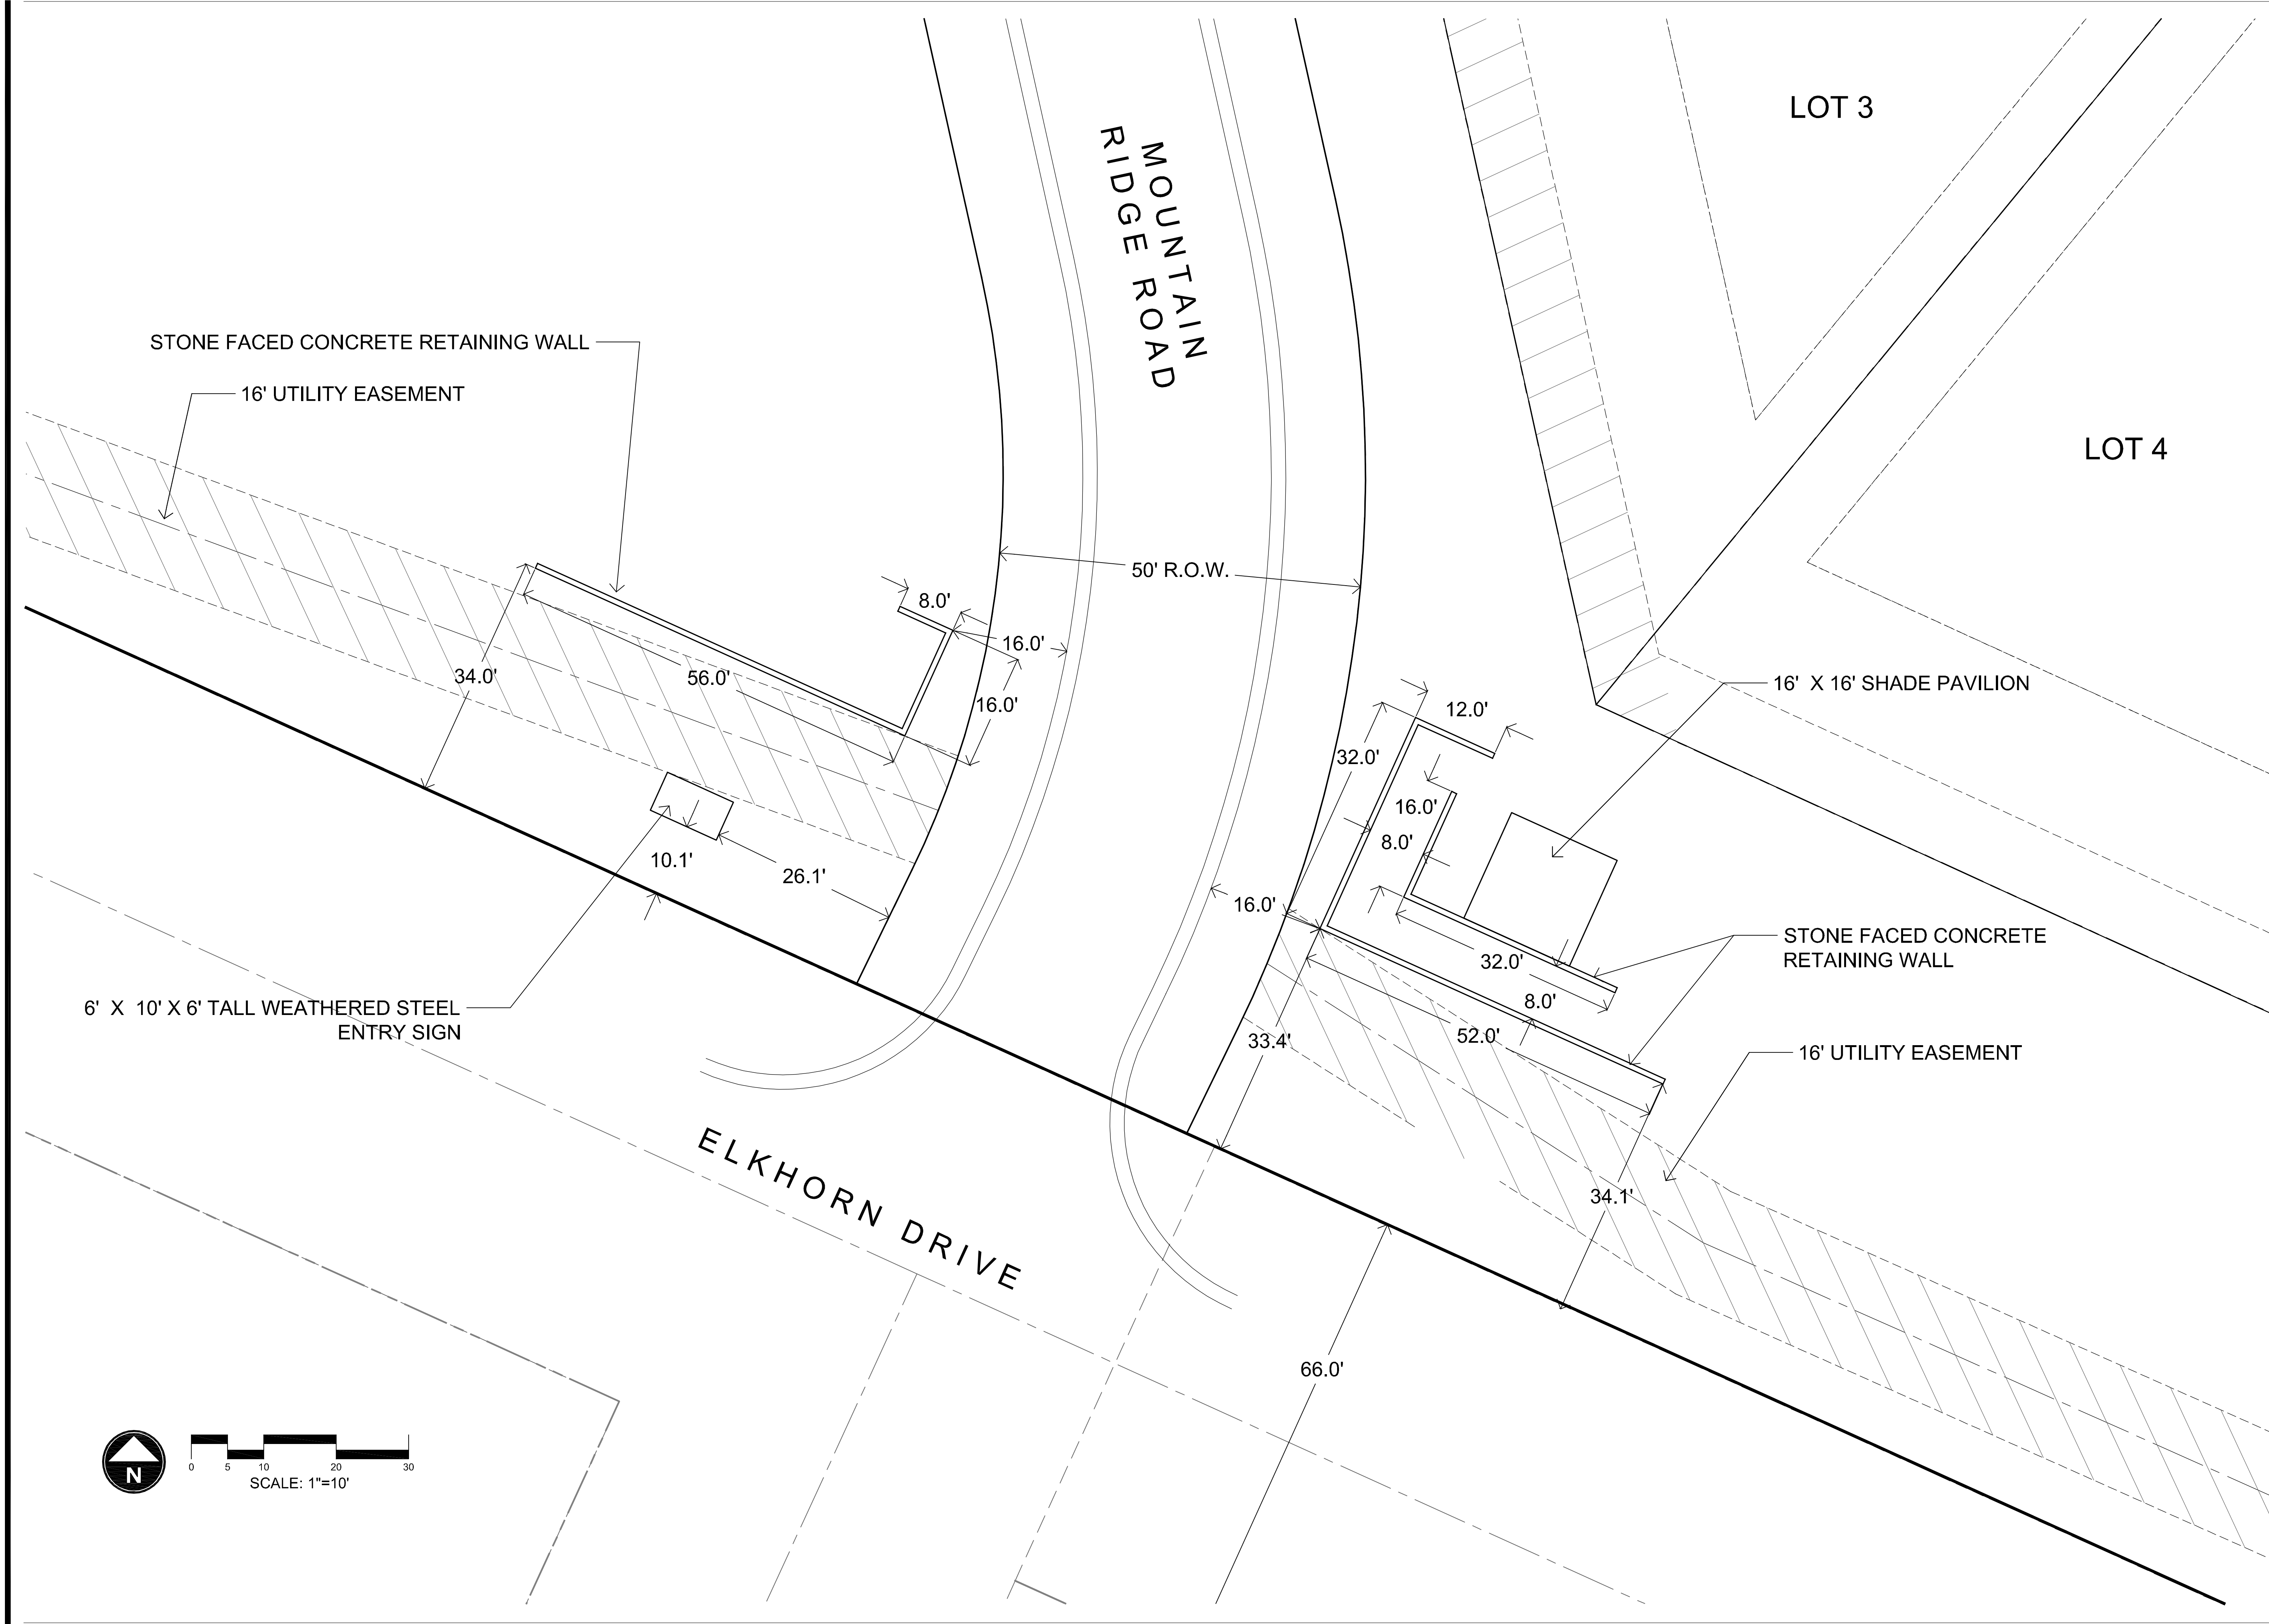

SITE PLAN
APPROVAL
WEBER COUNTY, UT



DATE:	JUNE 24, 2013
PROJECT:	000.0000.00
DRAWN BY:	EL
REVIEW BY:	EL
VERSION:	SITE PLAN
REVISIONS:	

SHEET TITLE:
SITE
PLAN

SHEET NUMBER:
L1.1