
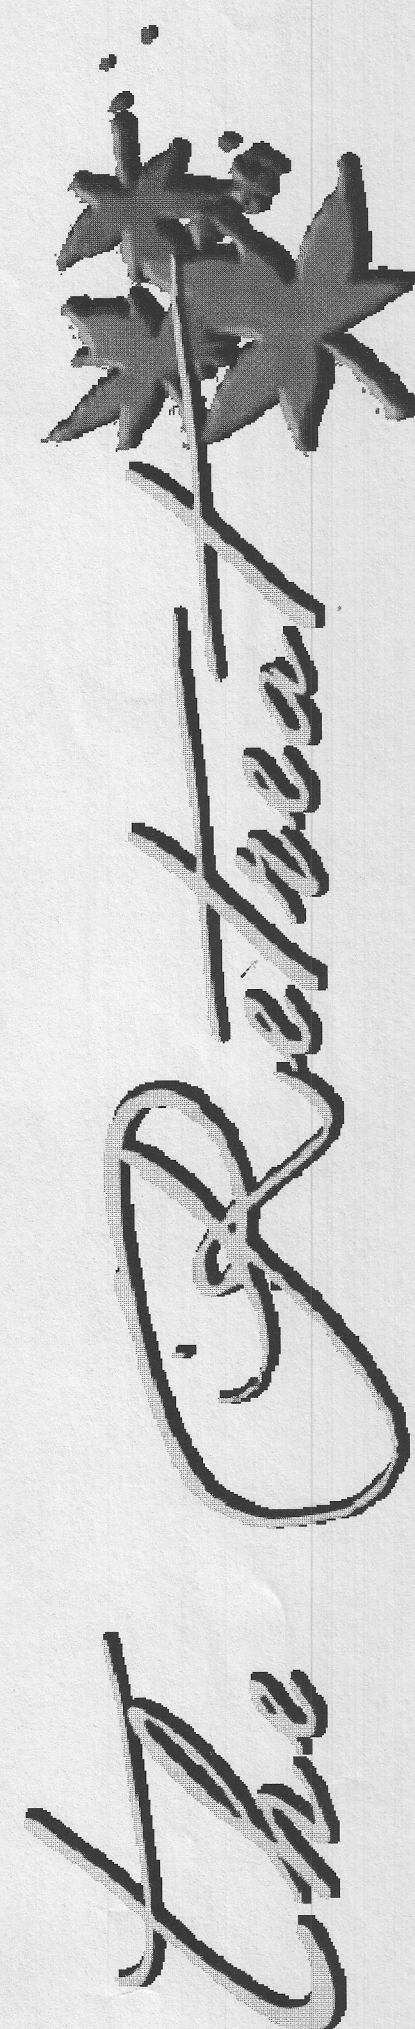


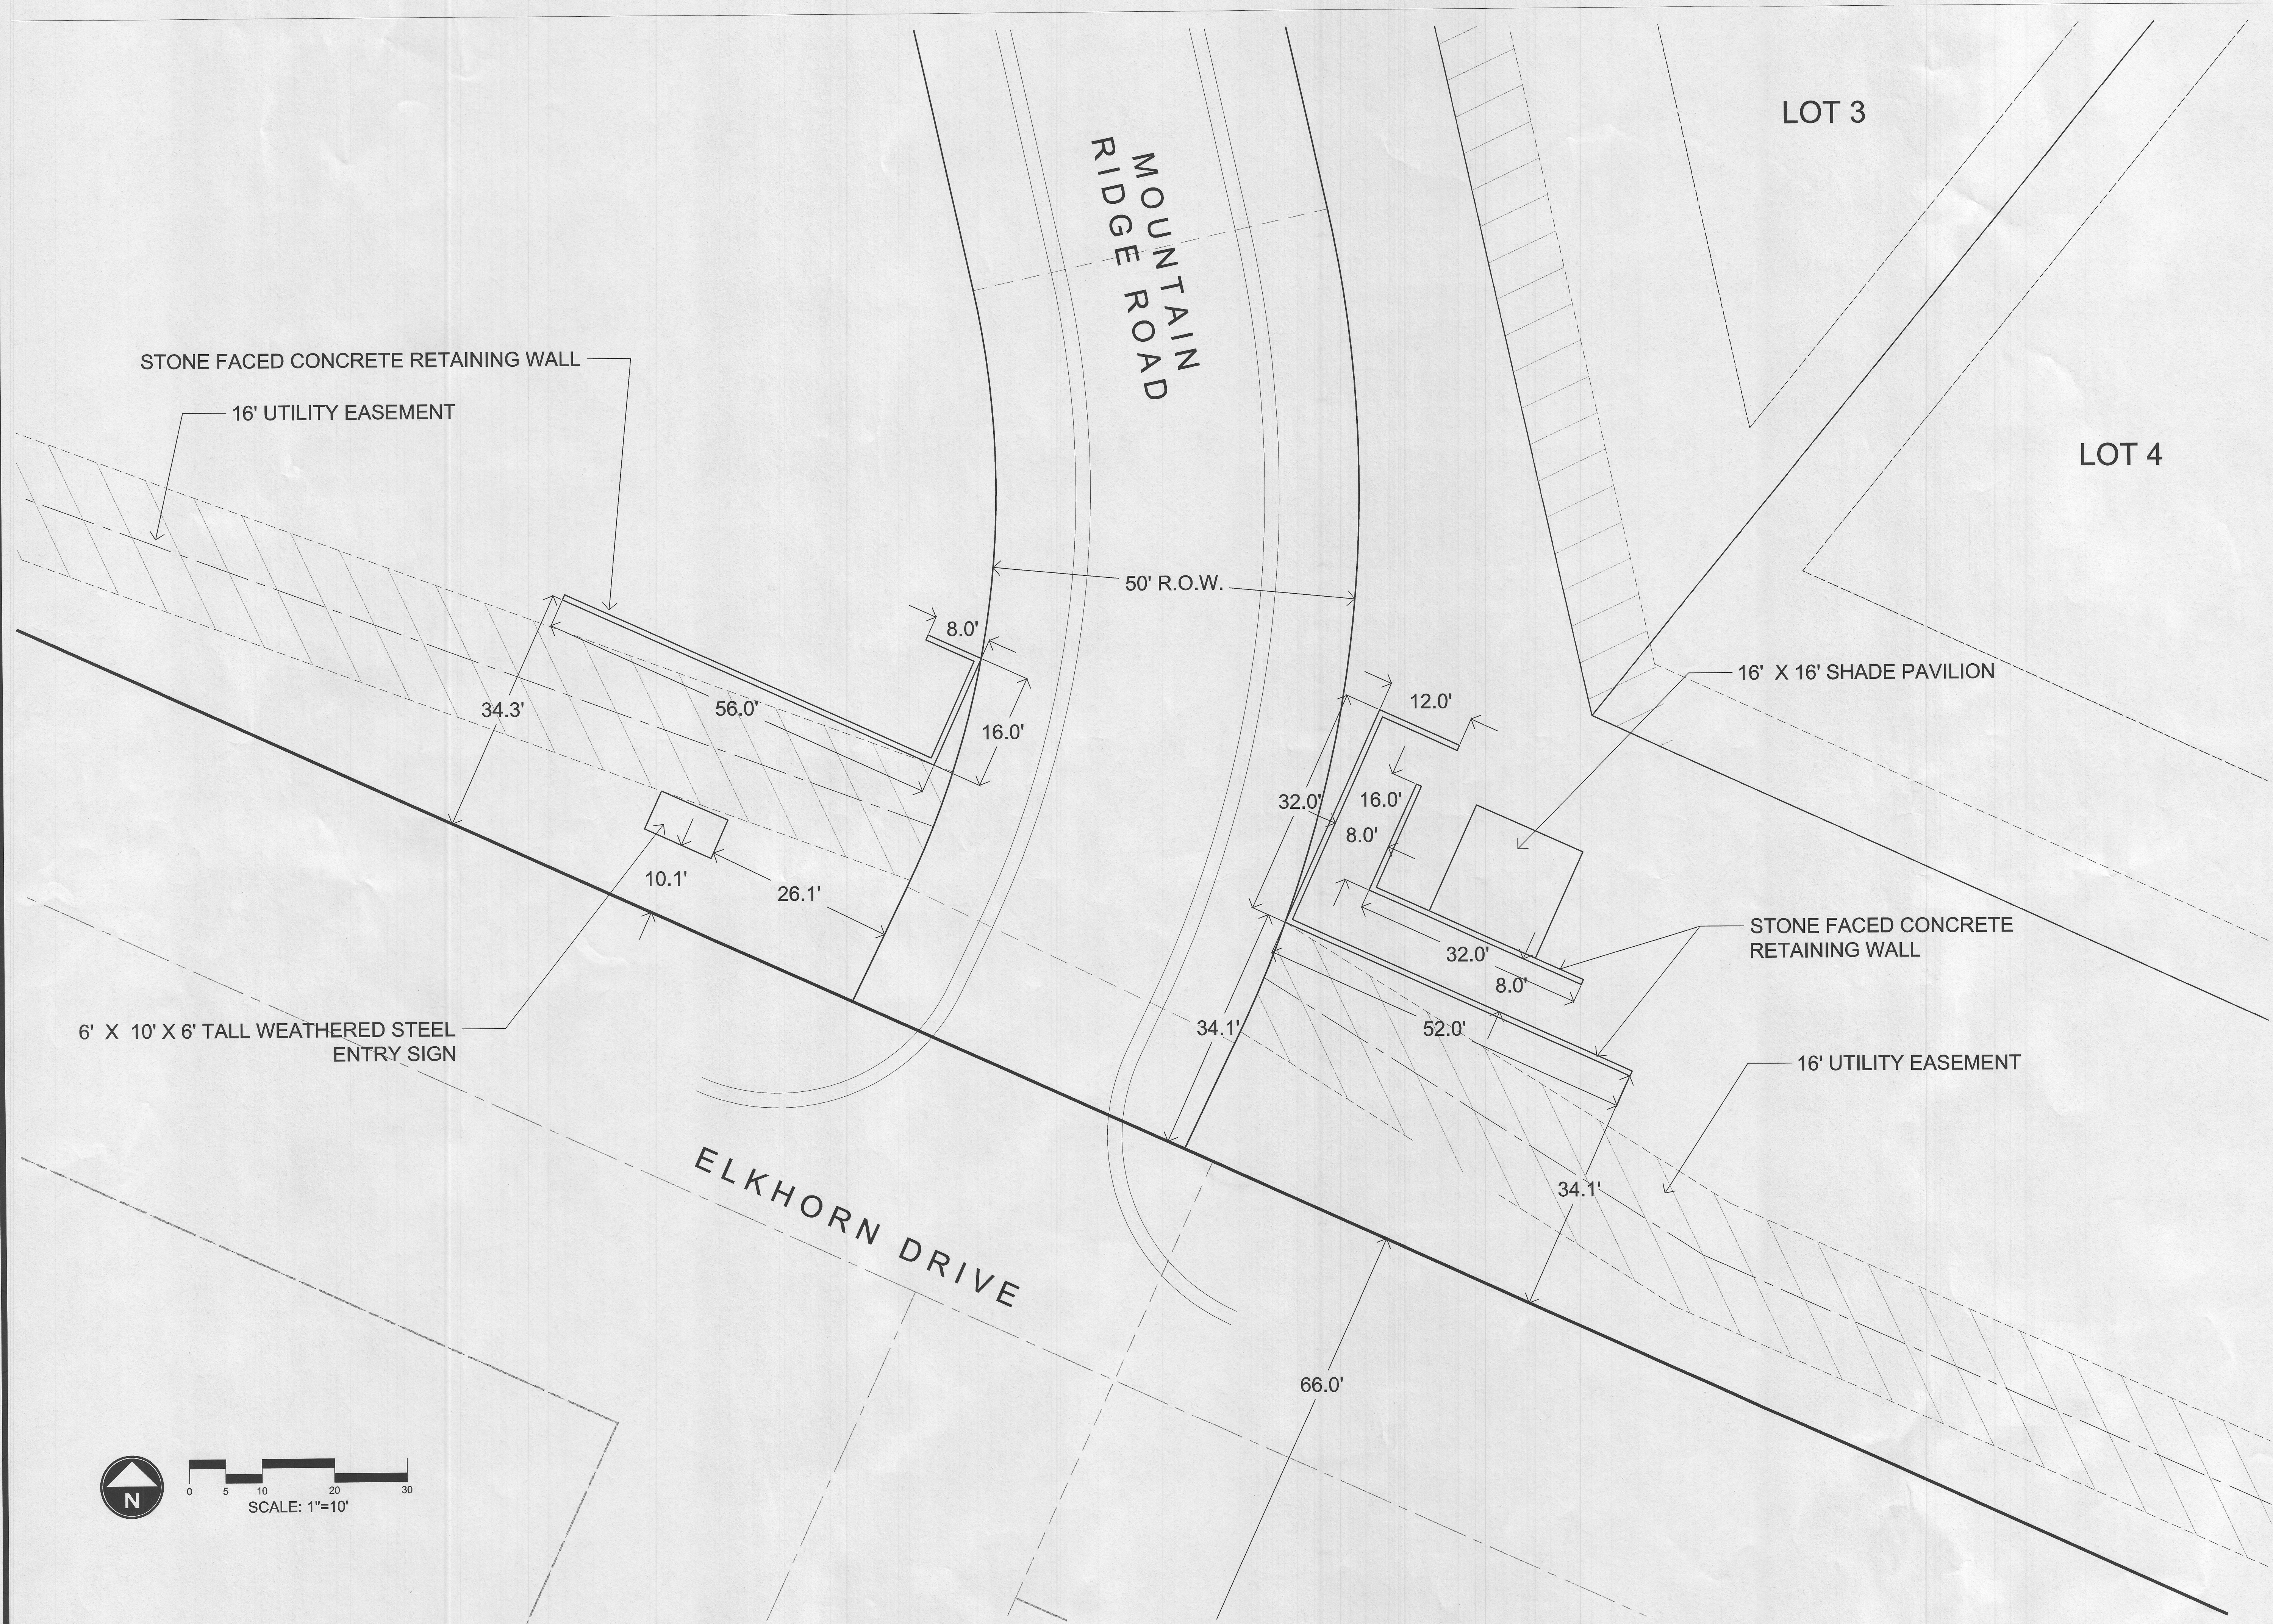

SITE PLAN APPROVAL WEBER COUNTY, UT	
	
DATE:	MAY 22, 2013
PROJECT:	000.0000.00
DRAWN BY:	EL
REVIEW BY:	EL
VERSION:	SITE PLAN
REVISIONS:	
SHEET TITLE:	SITE PLAN
SHEET NUMBER:	L1.1