


C:\WCE-CAD - DOCUMENTS\05-MISC\VALEO-PRUD\WEBER-CO-RE_ZONE\SKYLINE DR PL\DWG 4/15/2021 3:53:21 PM

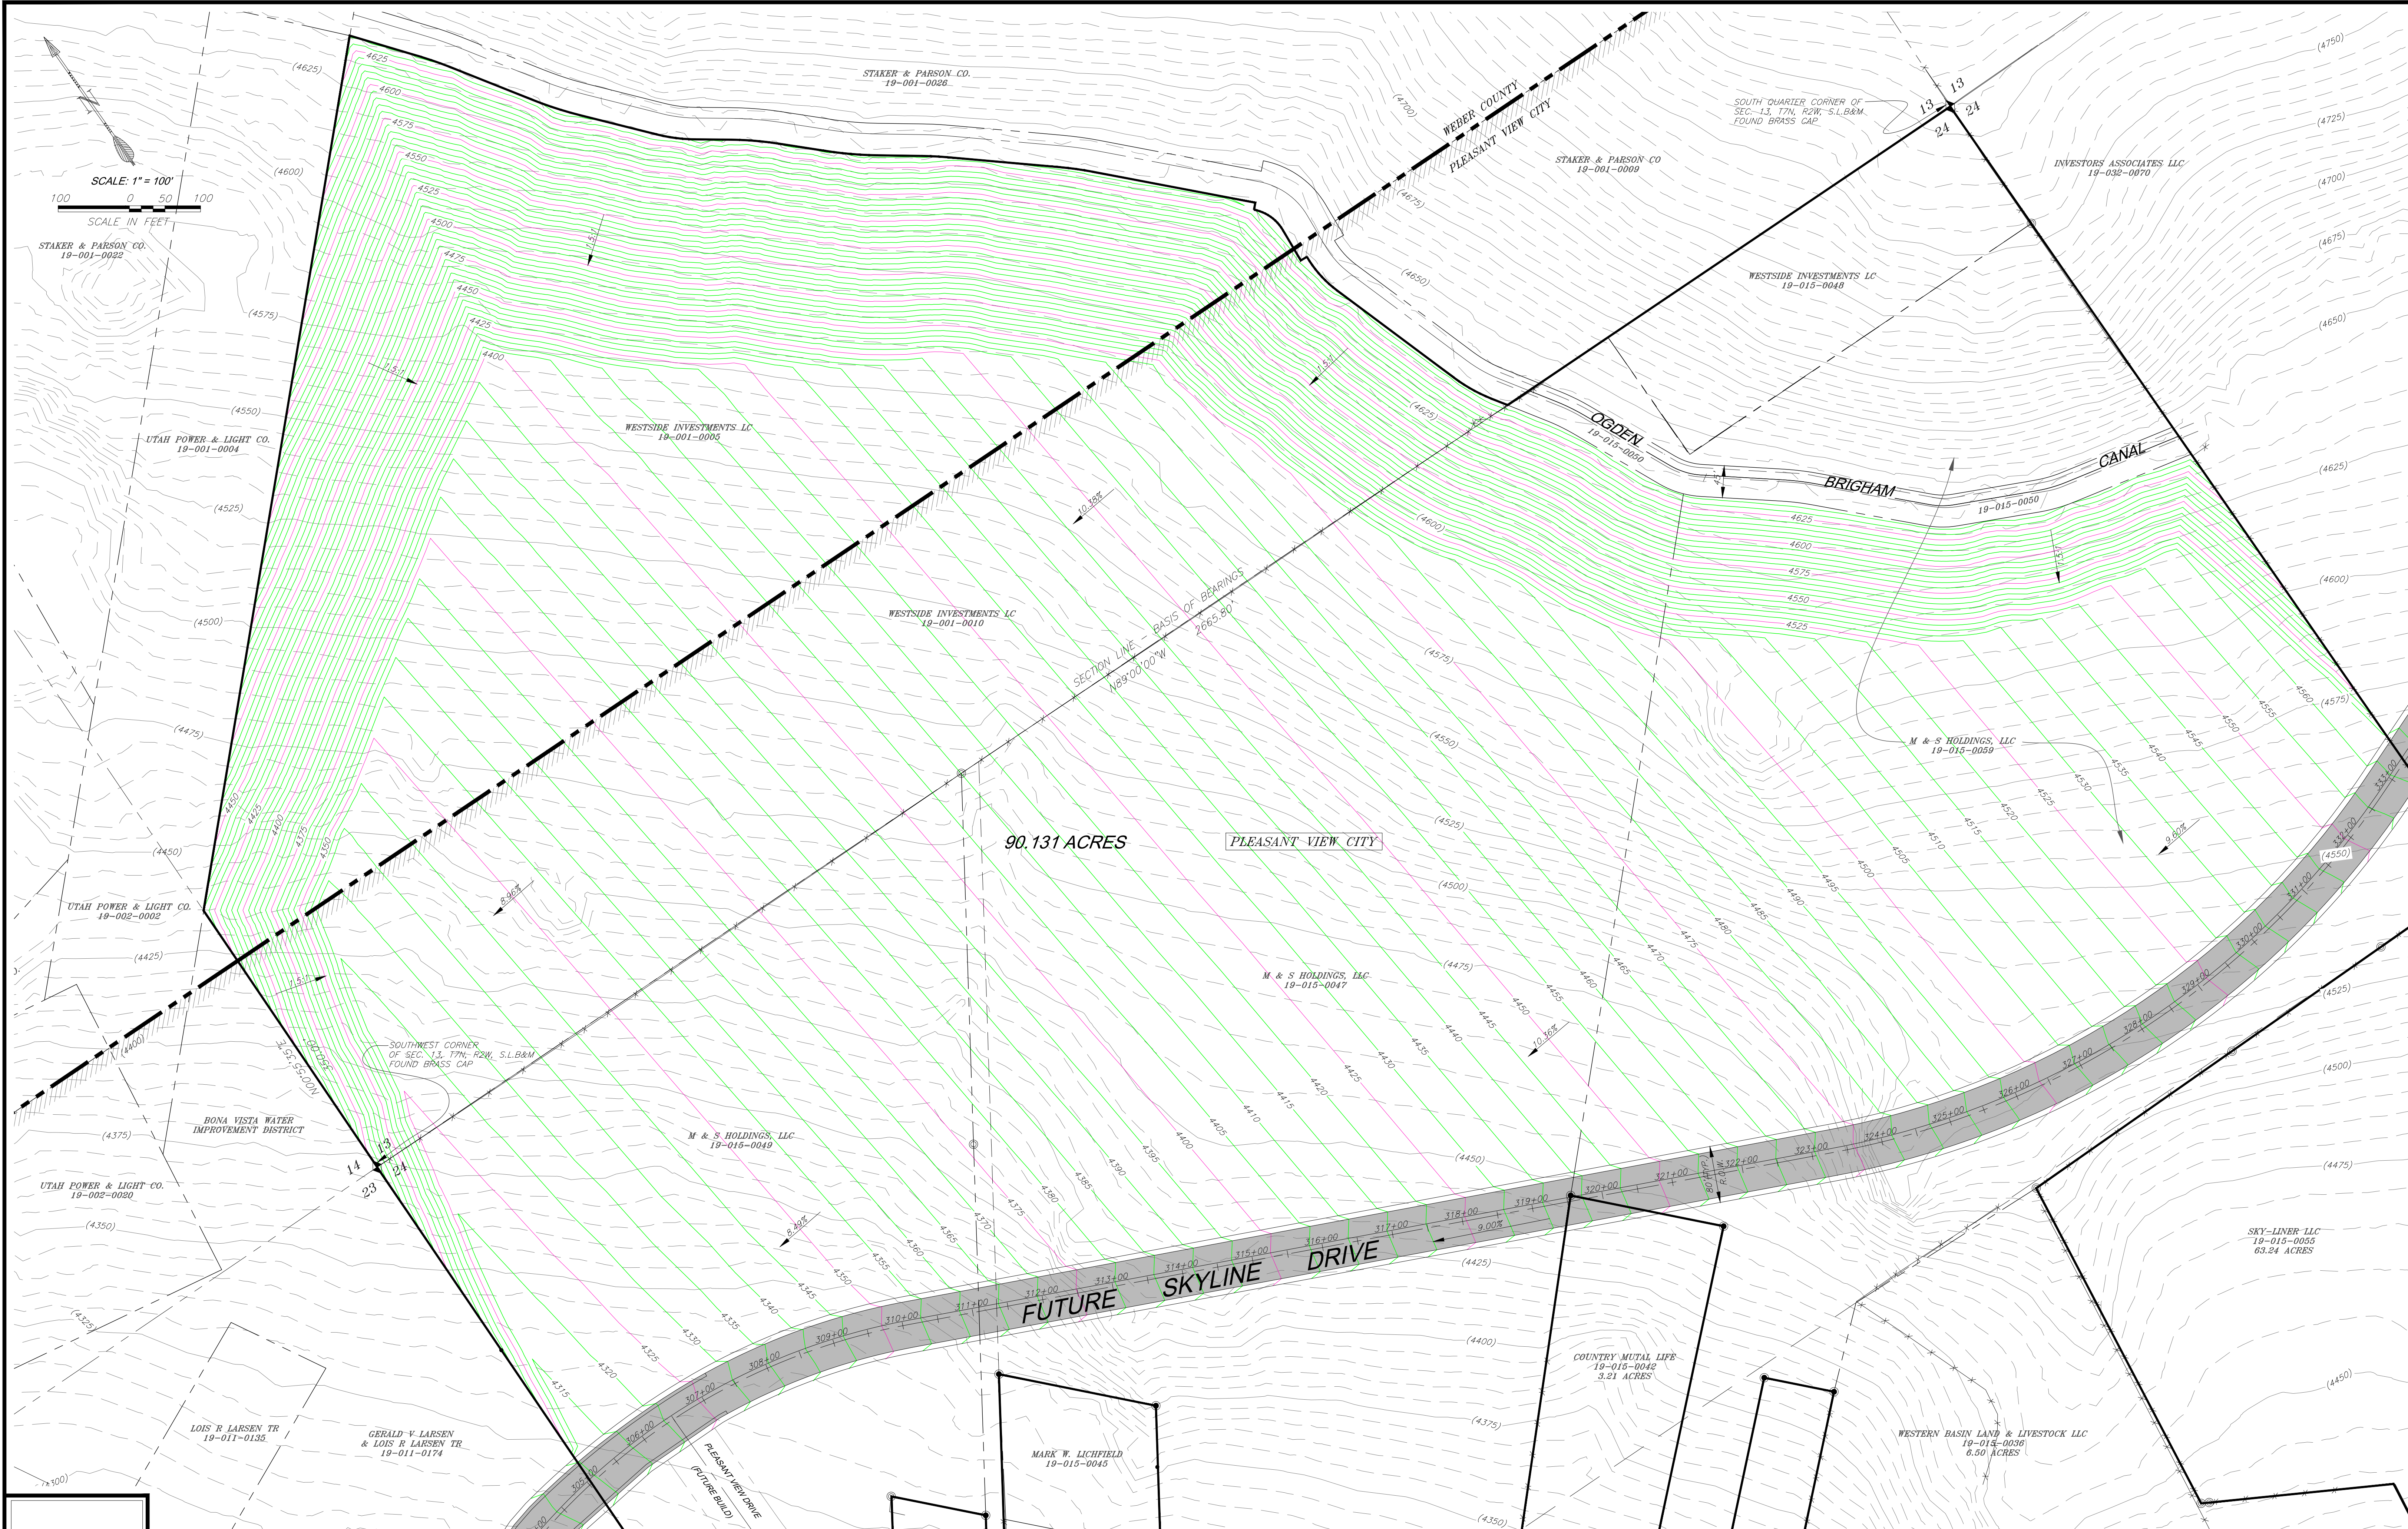

 WASATCH CIVIL Consulting Engineering 1150 SOUTH DEPOT DRIVE, SUITE 225 OGDEN, UTAH 84401 (801) 775-9191	DESIGNED <u>M.M.</u>	DATE <u>APR. 15, 2021</u>	VALEO MANAGEMENT 1080 South Depot Drive Ogden, Utah 84404	PLEASANT VIEW / WEBER COUNTY PROPERTY GRADING PLAN	SHEET: 1 OF 1 SHEETS
	DRAWN <u>B.R.B.</u>	SCALE: <u>1"=100'</u>			
	CHECKED <u>M.T.M.</u>				
	PROJECT ENGINEER STAMP				