

SITE PLAN


3567 Nordic Valley Way

Eden, UT 84310


Parcel ID: 22-023-0086

Lot area: 12.29 Acres

Paper Size: 11"x17"

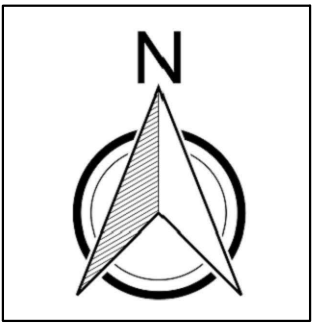

scale 1"=60'

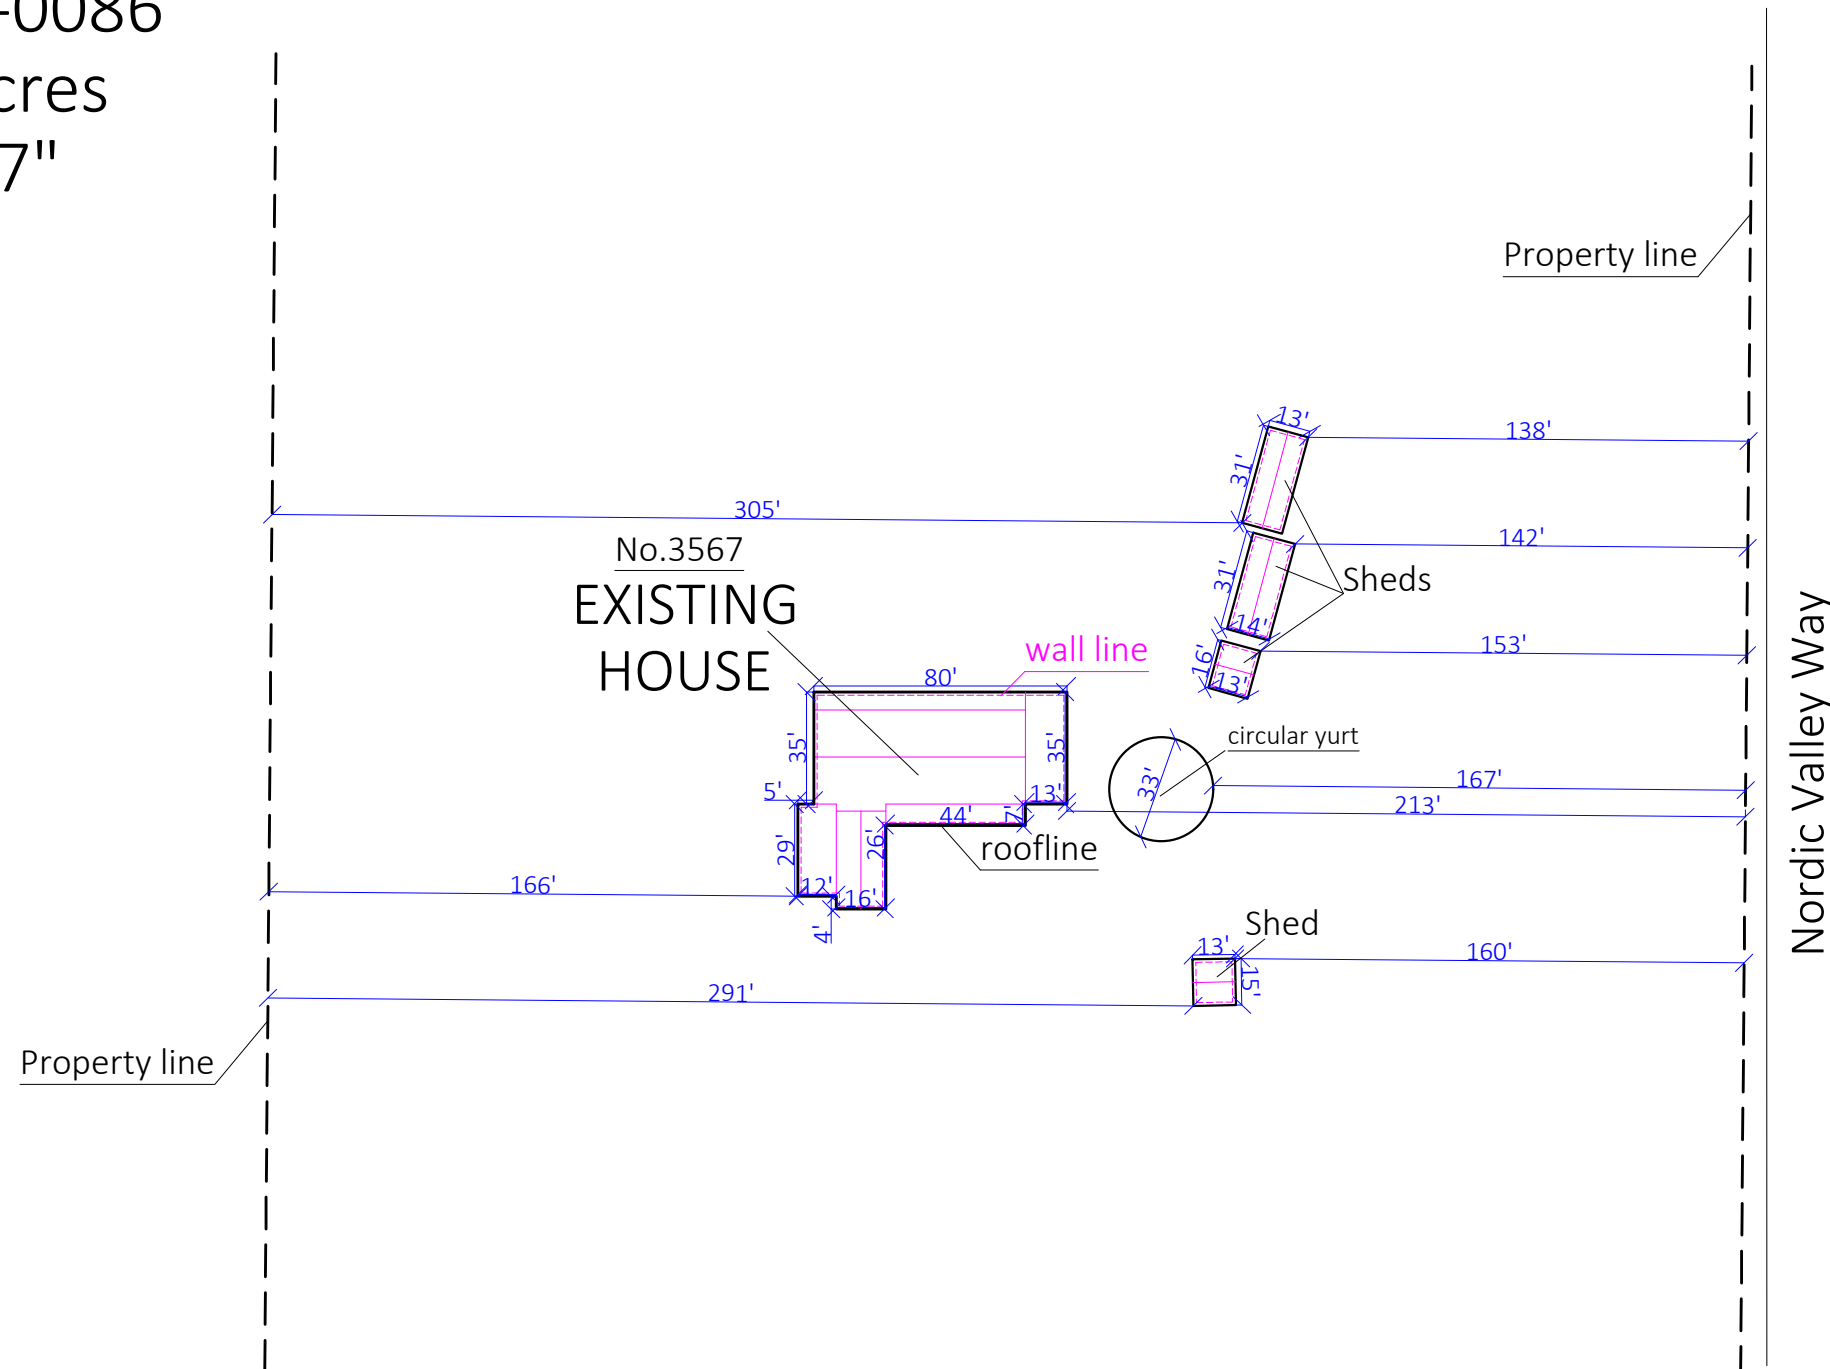

Nordic Valley Way

Created by:

