
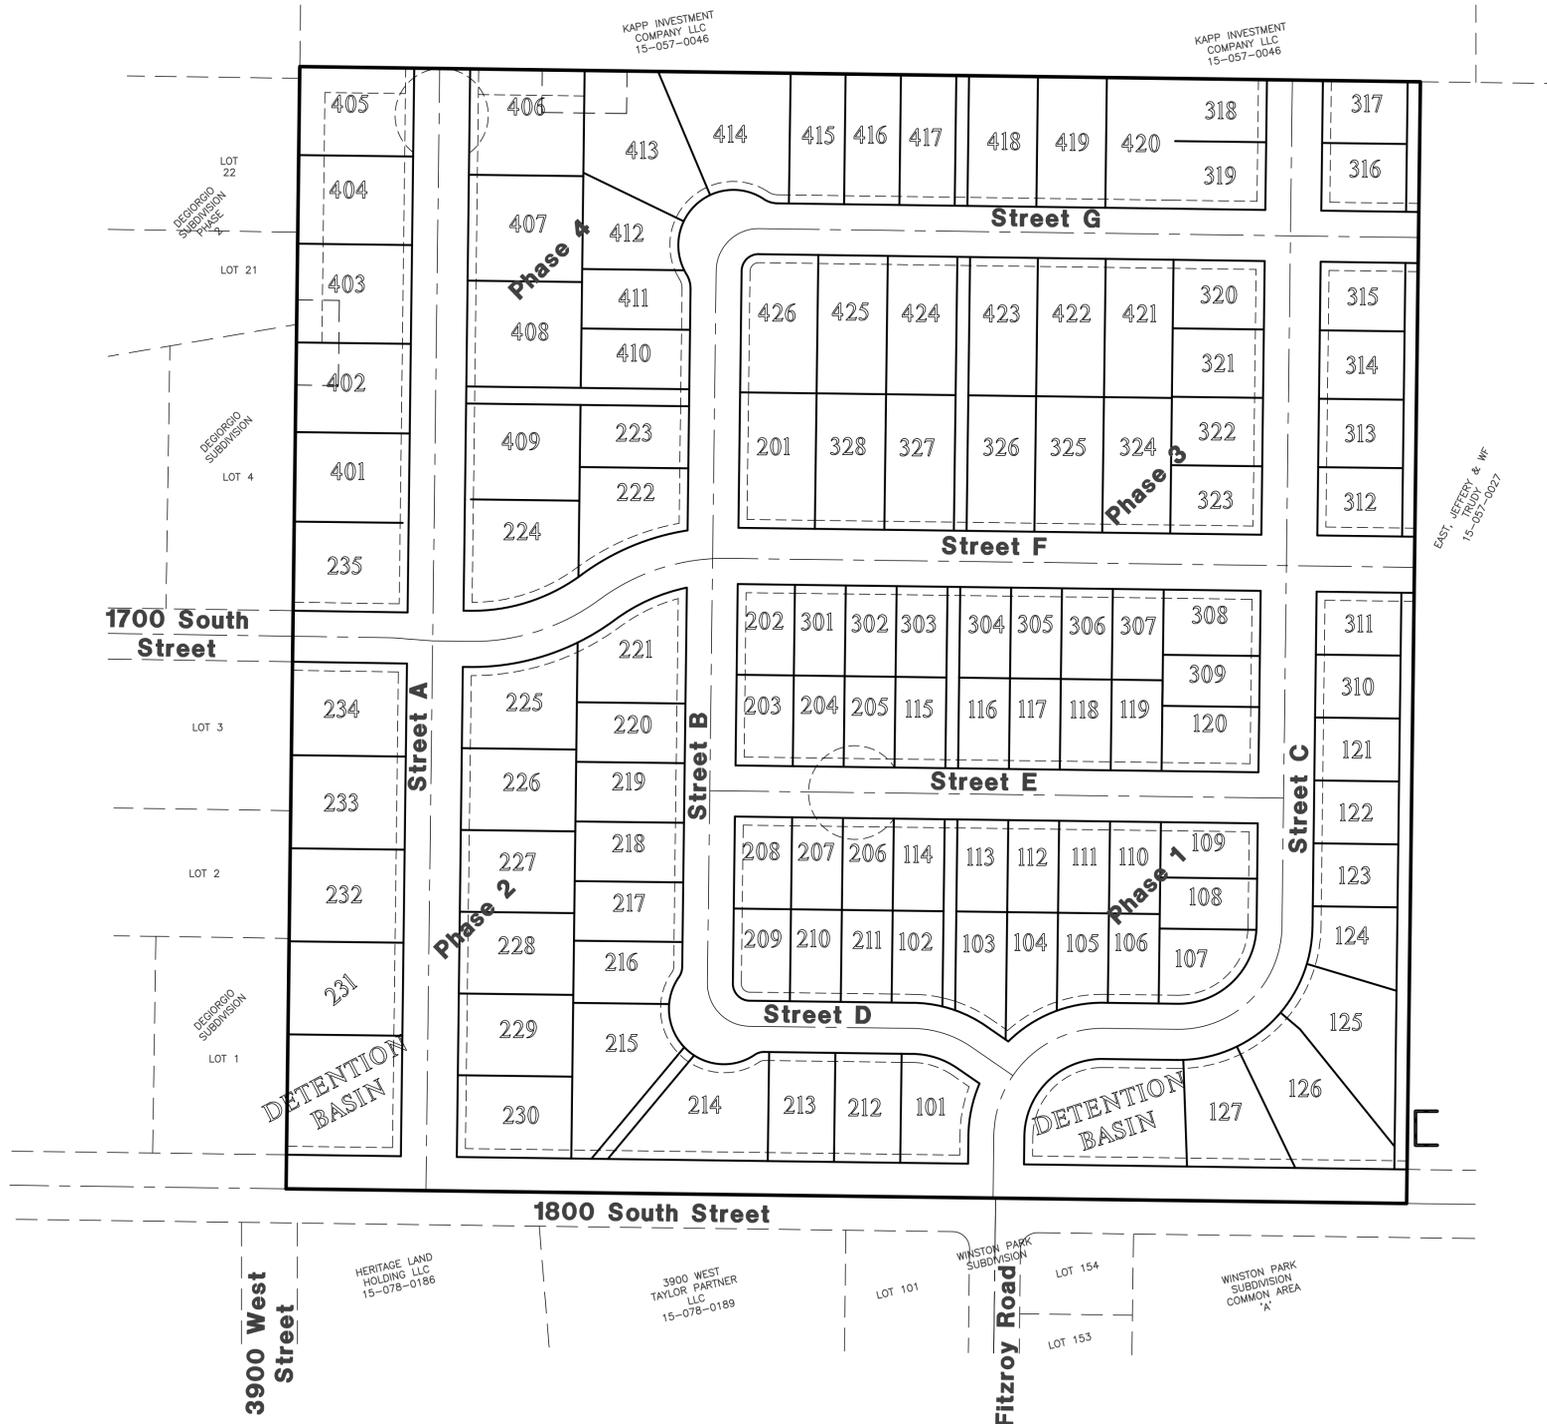
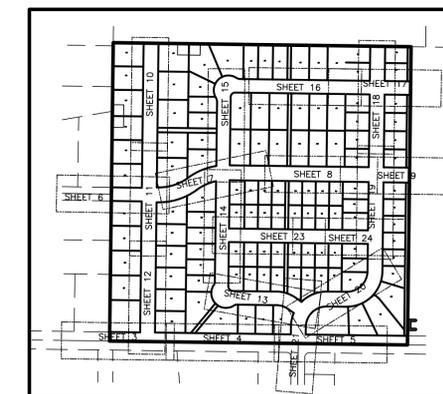


**Project Narrative/Notes/Revisions**

- 04/05/2023 CK - COMPLETED DESIGN FOR CLIENT & CITY REVIEW.
- 04/17/2023 CK - UPDATED LOT LAYOUT.
- 05/26/2023 CK - UPDATED PER TWWID REVIEW COMMENTS.
- 06/02/2023 CK - WATER COMMENT UPDATES.
- 08/11/2023 CK - COUNTY REVIEW COMMENTS.
- 10/02/2023 CK - COUNTY REVIEW COMMENTS.
- 12/05/2023 CK - ROADWAY UPDATES.
- 01/10/2024 CK - LOT/BASIN NUMBERS.
- 02/26/2024 CK - TRAIL LOCATION.

# Stagecoach Estates Subdivision Master Plan Improvement Plans

WEBER COUNTY, UTAH  
MARCH 2023

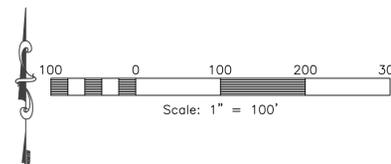

**Sheet Index**

- Sheet 1 - Cover/Index Sheet
- Sheet 2 - Notes/Legend/Street Cross-Section
- Sheet 3 - 1800 South Street - 0+00.00 - 4+50.00
- Sheet 4 - 1800 South Street - 4+50.00 - 9+30.00
- Sheet 5 - 1800 South Street - 9+30.00 - 14+10.00
- Sheet 6 - 1700 South Street - 0+00.00 - 4+50.00
- Sheet 7 - 1700 South Street - 4+50.00 - 9+30.00
- Sheet 8 - 1700 South Street - 9+30.00 - 13+50.00
- Sheet 9 - 1700 South Street - 13+50.00 - 16+00.00
- Sheet 10 - Street A - 0+00.00 - 4+50.00
- Sheet 11 - Street A - 4+50.00 - 9+30.00
- Sheet 12 - Street A - 9+30.00 - 13+25.00
- Sheet 13 - Street B, D, & G - 0+00.00 - 4+32.00
- Sheet 14 - Street B, D, & G - 4+32.00 - 9+50.00
- Sheet 15 - Street B, D, & G - 9+50.00 - 13+92.00
- Sheet 16 - Street B, D, & G - 13+92.00 - 18+72.00
- Sheet 17 - Street B, D, & G - 18+72.00 - 21+00.00
- Sheet 18 - Street C - 0+00.00 - 4+50.00
- Sheet 19 - Street C - 4+50.00 - 9+30.00
- Sheet 20 - Street C - 9+30.00 - 14+10.00
- Sheet 21 - Street C - 14+10.00 - 16+00.00
- Sheet 22 - Street E - -0+18.00 - 4+32.00
- Sheet 23 - Street E - 4+32.00 - 7+00.00
- Sheet 24 - Grading & Drainage Plan
- Sheet 25 - Grading & Drainage Plan (Continued)
- Sheet 26 - Basin Details
- Sheet 27 - Utility Plan
- Sheet 28 - Utility Plan (Continued)
- Sheet 29 - Civil Details
- Sheet 30 - Storm Water Pollution Prevention Plan Exhibit
- Sheet 31 - Storm Water Pollution Prevention Plan Details
- Sheet 32 - Storm Drain Outfall



**Surveyor:**  
Jason Felt  
Reeve & Associates, Inc.  
5160 South 1500 West  
Riverdale, Utah, 84405  
PH:(801) 621-3100

**Developer Contact:**  
Pat Burns  
Lync Construction  
1407 North Mountain Road  
North Ogden, Utah 84404  
PH: (801) 710-2234

**Notice:**  
THESE PLANS WERE CREATED UTILIZING COLORS FOR UTILITIES & OTHER INFRASTRUCTURE. IF PRINTED IN, OR COPIED TO BLACK & WHITE, SOME LINE WORK MAY NOT SHOW UP PROPERLY.

**Project Contact:**  
Jeremy Draper  
Reeve & Associates, Inc.  
5160 South 1500 West  
Riverdale, Utah, 84405  
PH:(801) 621-3100

**Engineer's Notice To Contractors:**

THE EXISTENCE AND LOCATION OF ANY UNDERGROUND UTILITY PIPES OR STRUCTURES SHOWN ON THESE PLANS WERE OBTAINED FROM AVAILABLE INFORMATION PROVIDED BY OTHERS. THE LOCATIONS SHOWN ARE APPROXIMATE AND SHALL BE CONFIRMED IN THE FIELD BY THE CONTRACTOR, SO THAT ANY NECESSARY ADJUSTMENT CAN BE MADE IN ALIGNMENT AND/OR GRADE OF THE PROPOSED IMPROVEMENT. THE CONTRACTOR IS REQUIRED TO CONTACT THE UTILITY COMPANIES AND TAKE DUE PRECAUTIONARY MEASURE TO PROTECT ANY UTILITY LINES SHOWN, AND ANY OTHER LINES OBTAINED BY THE CONTRACTOR'S RESEARCH, AND OTHERS NOT OF RECORD OR NOT SHOWN ON THESE PLANS.



REVISIONS	DATE	DESCRIPTION
04-17-23	CK	Updated Layout
05-26-23	CK	TWWID Comments
06-02-23	CK	Water Comments
08-11-23	CK	Review Comments
10-02-23	CK	Review Comments
12-05-23	CK	Roadway Updates
01-10-24	CK	Lots
02-26-24	CK	Trail Location

Stagecoach Estates Subdivision


WEBER COUNTY, UTAH

Cover/Index Sheet



**Project Info.**  
Engineer: JEREMY A. DRAPER, P.E.  
Drafted: C. KINGSLEY  
Begin Date: MARCH 2023  
Name: STAGECOACH ESTATES SUBDIVISION  
SUBDIVISION PHASE 1  
Number: 6298-14



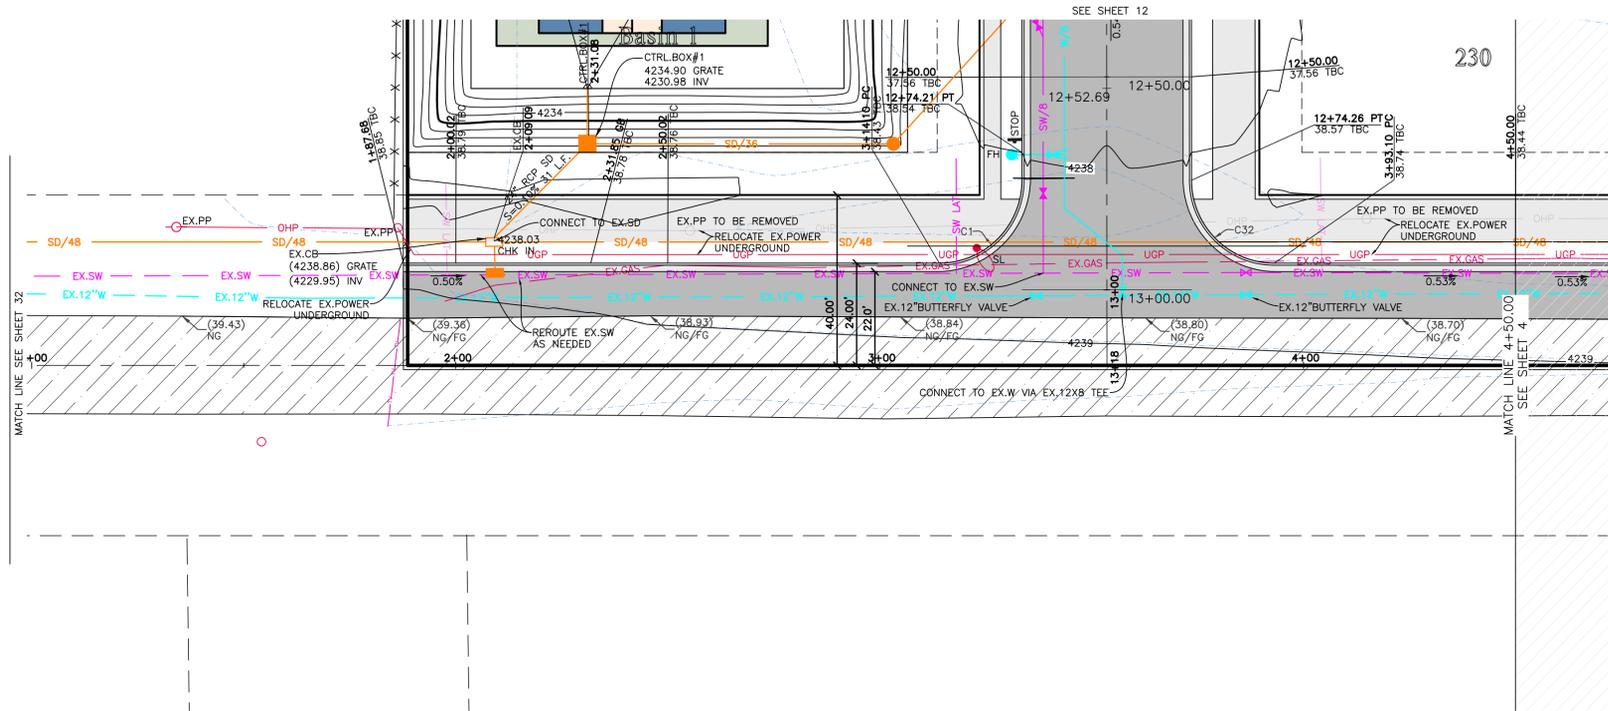

**Key Map**  
NOT TO SCALE



**Construction Notes:**

- 1) ALL CONSTRUCTION IS TO CONFORM TO THE COUNTY STANDARD DRAWINGS AND SPECIFICATIONS.
- 2) CONSTRUCT HANDICAP RAMP PER ADA AND CITY REQUIREMENTS. TRUNCATED DOMES TO BE GRAY IN COLOR.
- 3) SLEEVE SEWER WHEN 18" EDGE-EDGE VERTICAL CLEARANCE UNDER WATER CANNOT BE MAINTAINED


**CULINARY WATER**  
NOTE: 4" MIN. COVER REQUIRED OVER CW LINES  
W/8 - 8" DR18 C900 PVC WATER LINE  
W - 1" CTS SDR9 HDPE SERVICE LATERAL

**SANITARY SEWER**  
SS/4 - 4" PVC SDR-35 SERVICE LATERAL  
SS/8 - 8" PVC SDR-35 SEWER LINE

**STORM DRAIN**  
SD/15 - 15" RCP CLASS III STORM DRAIN  
SD/18 - 18" RCP CLASS III STORM DRAIN  
SD/24 - 24" RCP CLASS III STORM DRAIN  
SD/30 - 30" RCP CLASS III STORM DRAIN  
SD/36 - 36" RCP CLASS III STORM DRAIN


**SECONDARY WATER**  
SW/8 - 8" PVC C-900 DR-14 SECONDARY WATER LINE  
SW - SECONDARY SERVICE LATERAL PER CITY STANDARDS

**1800 South Street 0+00.00 - 4+50.00**

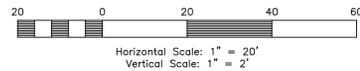

**TBC Curve Data**

#	Delta	Radius	Length	Tangent	Chord	Ch Length
C1	90°02'24"	19.50'	30.64'	19.51'	N45°43'37"E	27.59'
C32	89°57'36"	19.50'	30.62'	19.49'	S44°16'23"E	4238.66'

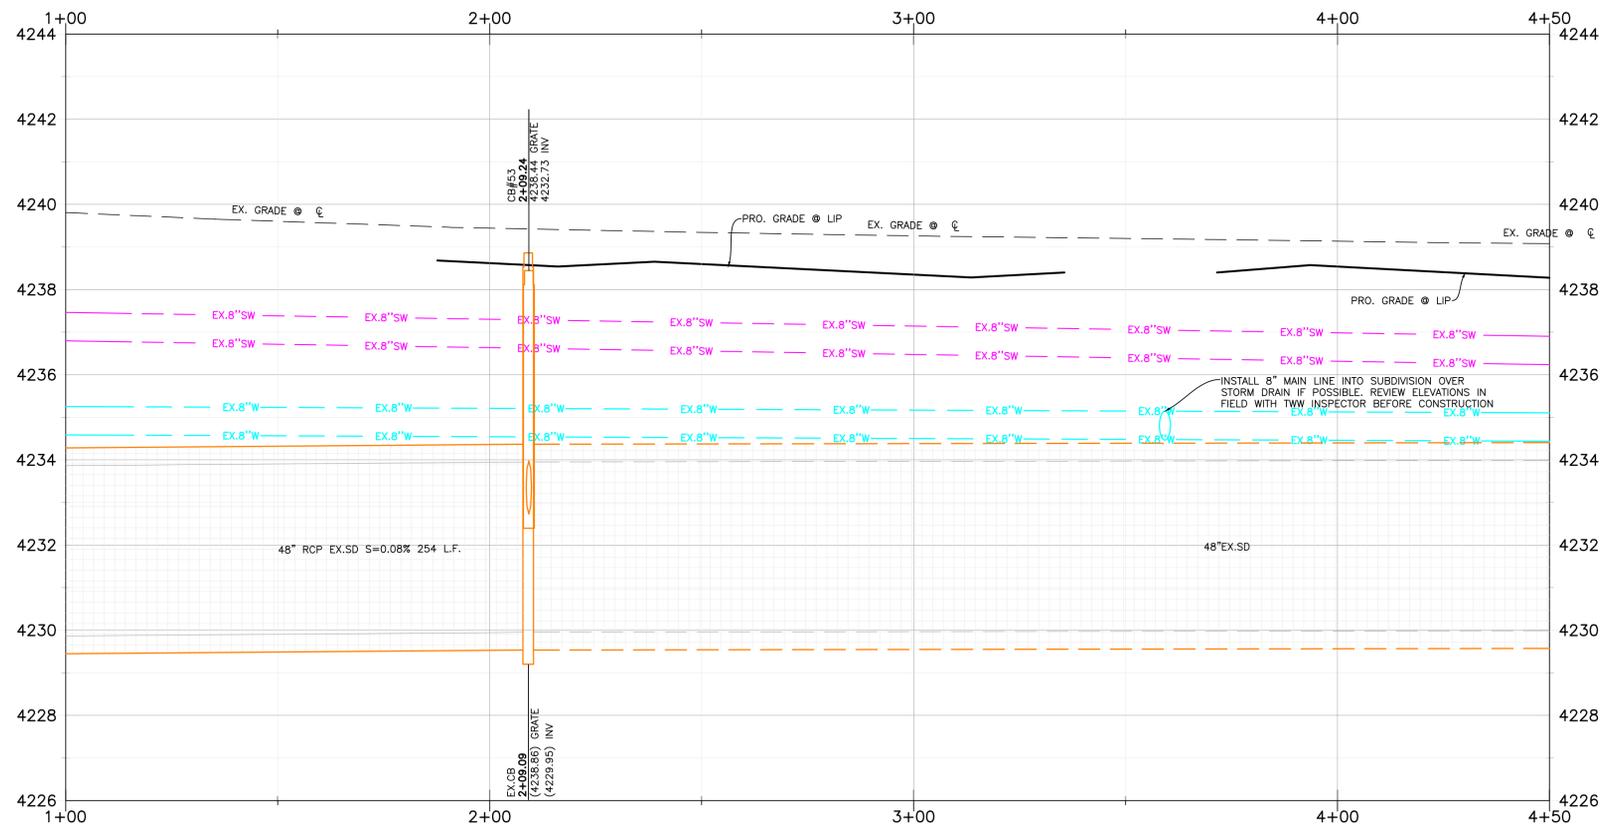

**Reeve & Associates, Inc.**  
5160 SOUTH 1500 WEST, RIVERDALE, UTAH 84405  
LAND PLANNERS • CIVIL ENGINEERS • LAND SURVEYORS  
TRAFFIC ENGINEERS • STRUCTURAL ENGINEERS • LANDSCAPE ARCHITECTS

**REVISIONS**

DATE	DESCRIPTION
04-17-23	CK Updated Layout
05-26-23	CK TWW/WD Comments
06-02-23	CK Water Comments
08-11-23	CK Review Comments
10-02-23	CK Review Comments
12-05-23	CK Roadway Updates
01-10-24	CK Lois
02-26-24	CK Trail Location


**Stagecoach Estates Subdivision**  
WEBER COUNTY, UTAH

**Power Pole Exhibit**





**Project Info.**  
Engineer: JEREMY A. DRAPER, P.E.  
Drafted: C. KINGSLEY  
Begin Date: MARCH 2023  
Name: STAGECOACH ESTATES SUBDIVISION  
PHASE 1  
Number: 6298-14



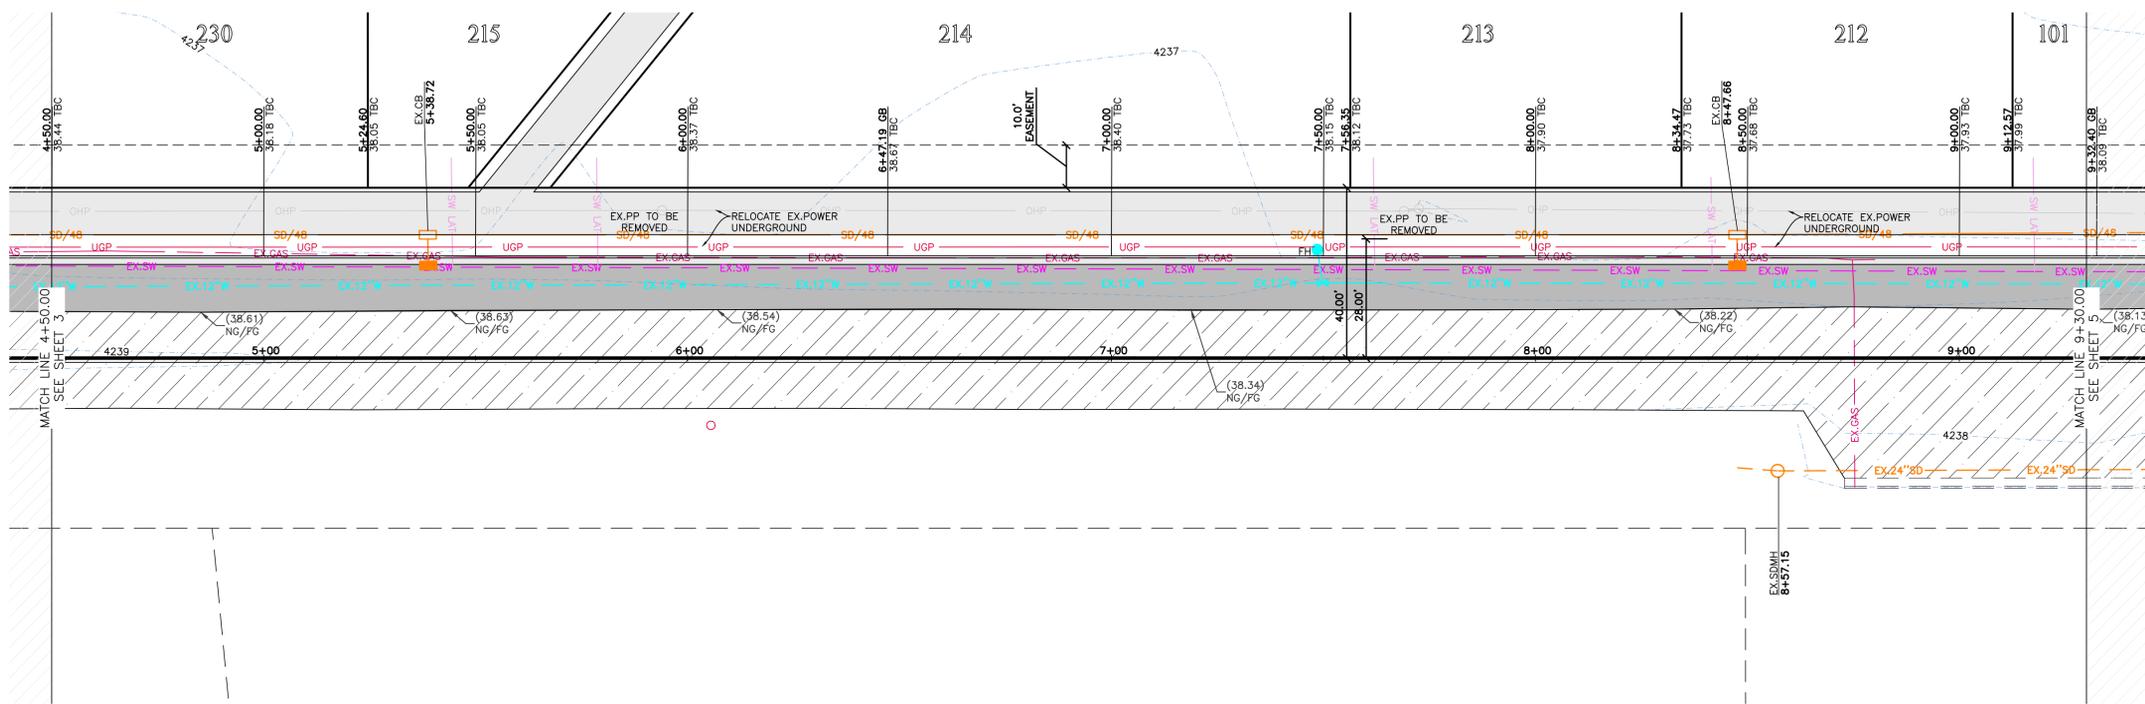


**1800 South Street 4+50.00 - 9+30.00**

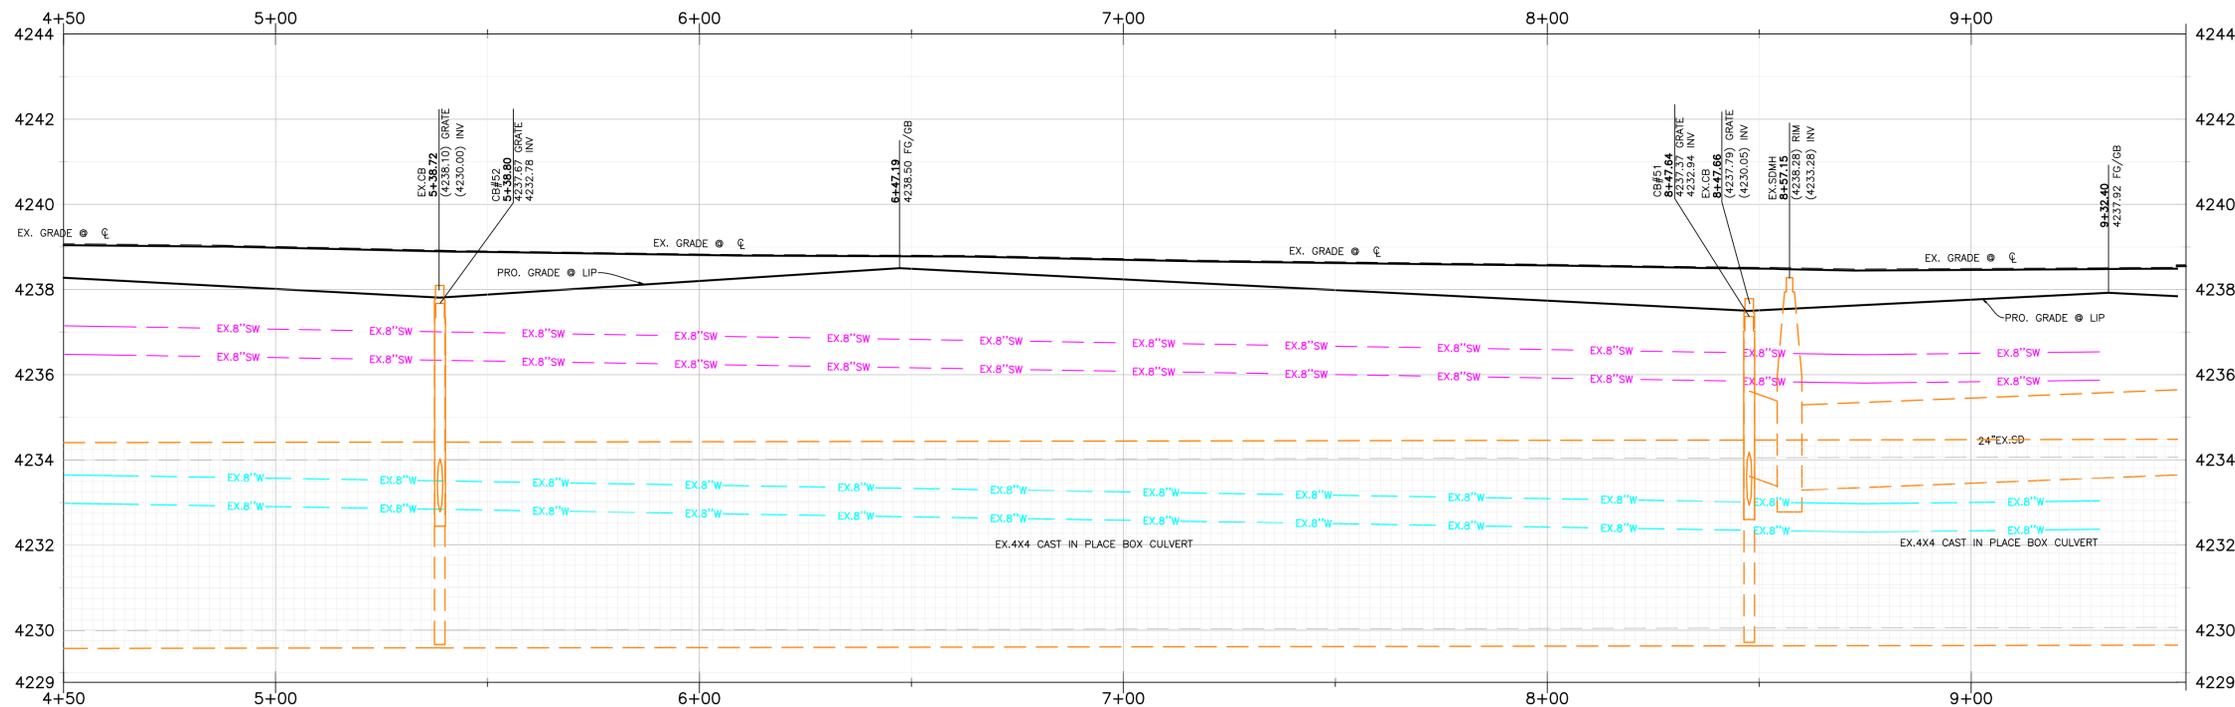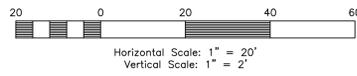

**Key Map**

NOT TO SCALE

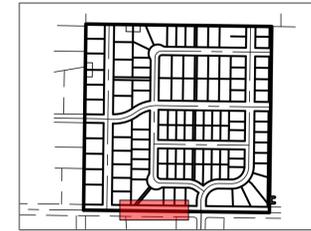

**Construction Notes:**

- 1) ALL CONSTRUCTION IS TO CONFORM TO THE COUNTY STANDARD DRAWINGS AND SPECIFICATIONS.
- 2) CONSTRUCT HANDICAP RAMP PER ADA AND CITY REQUIREMENTS. TRUNCATED DOMES TO BE GRAY IN COLOR.
- 3) SLEEVE SEWER WHEN 18" EDGE-EDGE VERTICAL CLEARANCE UNDER WATER CANNOT BE MAINTAINED

**CULINARY WATER**

NOTE: 4' MIN. COVER REQUIRED OVER CW LINES  
 W/8 - 8" DR18 C900 PVC WATER LINE  
 W - 1" CTS SDR9 HDPE SERVICE LATERAL

**SANITARY SEWER**

SS/4 - 4" PVC SDR-35 SERVICE LATERAL  
 SS/8 - 8" PVC SDR-35 SEWER LINE

**STORM DRAIN**

SD/15 - 15" RCP CLASS III STORM DRAIN  
 SD/18 - 18" RCP CLASS III STORM DRAIN  
 SD/24 - 24" RCP CLASS III STORM DRAIN  
 SD/30 - 30" RCP CLASS III STORM DRAIN  
 SD/36 - 36" RCP CLASS III STORM DRAIN

**SECONDARY WATER**

SW/8 - 8" PVC C-900 DR-14 SECONDARY WATER LINE  
 SW - SECONDARY SERVICE LATERAL PER CITY STANDARDS

**Reeve & Associates, Inc.**  
 5160 SOUTH 1500 WEST, RIVERDALE, UTAH 84405  
 TEL: (801) 621-3100 www.reeve.co

**LAND PLANNERS • CIVIL ENGINEERS • LAND SURVEYORS**  
 TRAFFIC ENGINEERS • STRUCTURAL ENGINEERS • LANDSCAPE ARCHITECTS

DATE	DESCRIPTION
04-17-23	CK Updated Layout
05-26-23	CK TWWWD Comments
06-02-23	CK Water Comments
08-11-23	CK Review Comments
10-02-23	CK Review Comments
12-05-23	CK Roadway Updates
01-10-24	CK Lois
02-26-24	CK Trail Location

**Stagecoach Estates Subdivision**  
 WEBER COUNTY, UTAH


**1800 South Street 4+50.00 - 9+30.00**




**Project Info.**

Engineer: JEREMY A. DRAPER, P.E.  
 Drafter: C. KINGSLEY  
 Begin Date: MARCH 2023  
 Name: STAGECOACH ESTATES SUBDIVISION  
 PHASE 1  
 Number: 6298-14



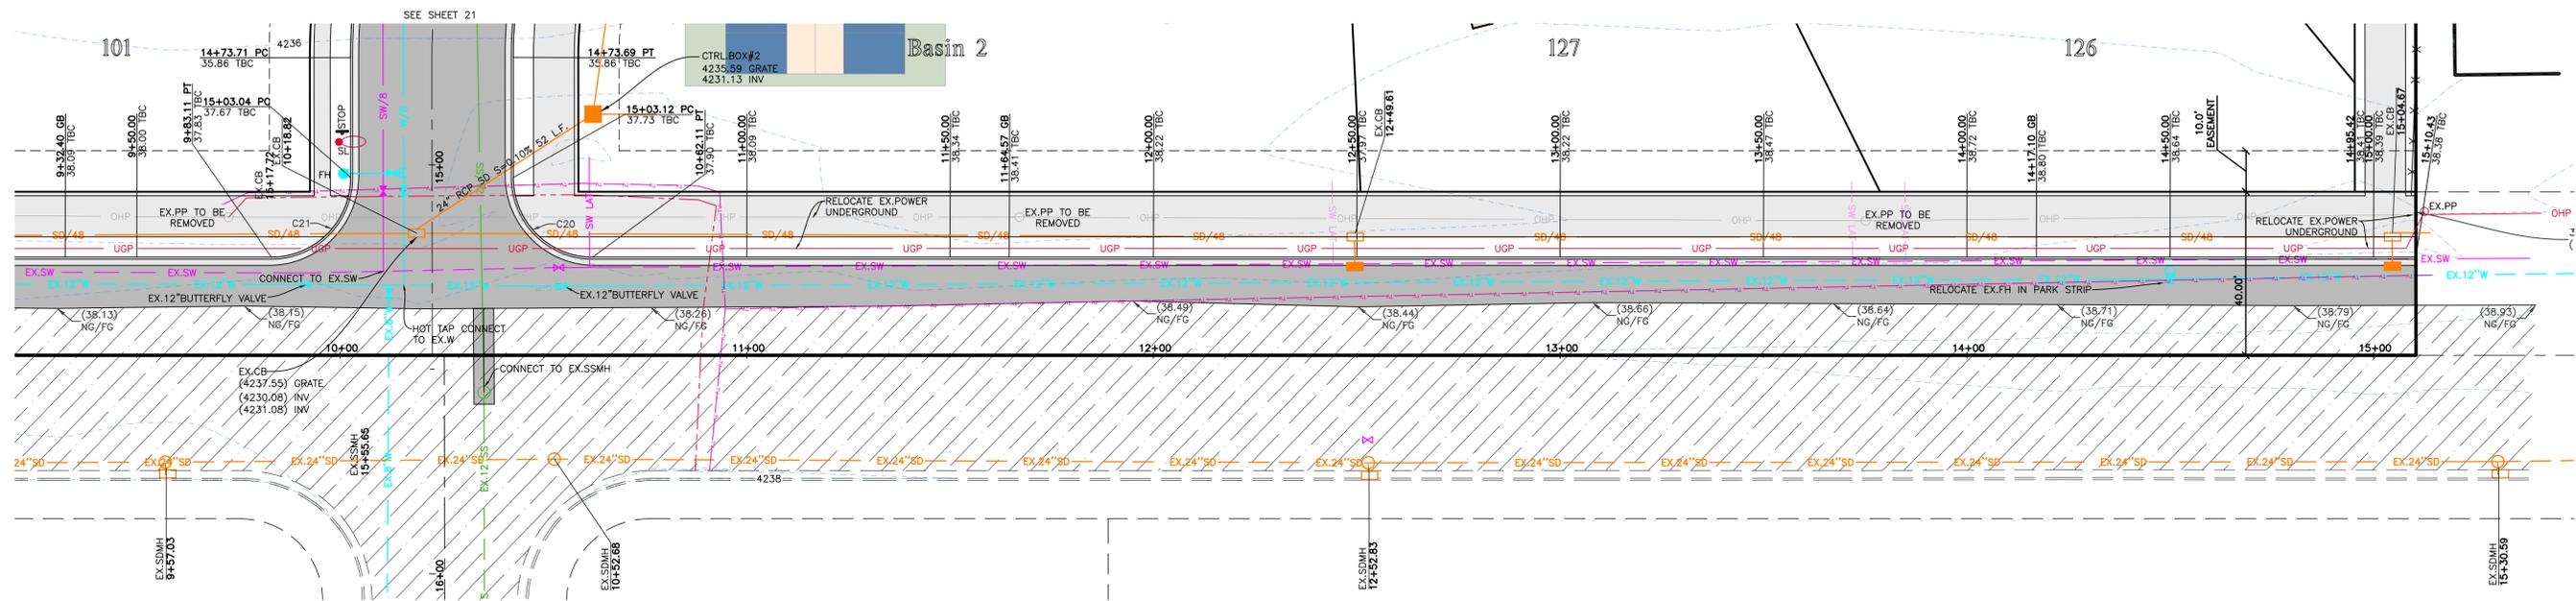

**1800 South Street 9+30.00 - 14+10.00**

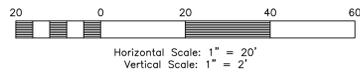


**TBC Curve Data**

#	Delta	Radius	Length	Tangent	Chord	CH Length
C20	89°56'31"	19.50'	30.61'	19.48'	S44°16'55"E	4237.29'
C21	90°03'29"	19.50'	30.65'	19.52'	N45°43'05"E	27.59'

**Key Map**

NOT TO SCALE

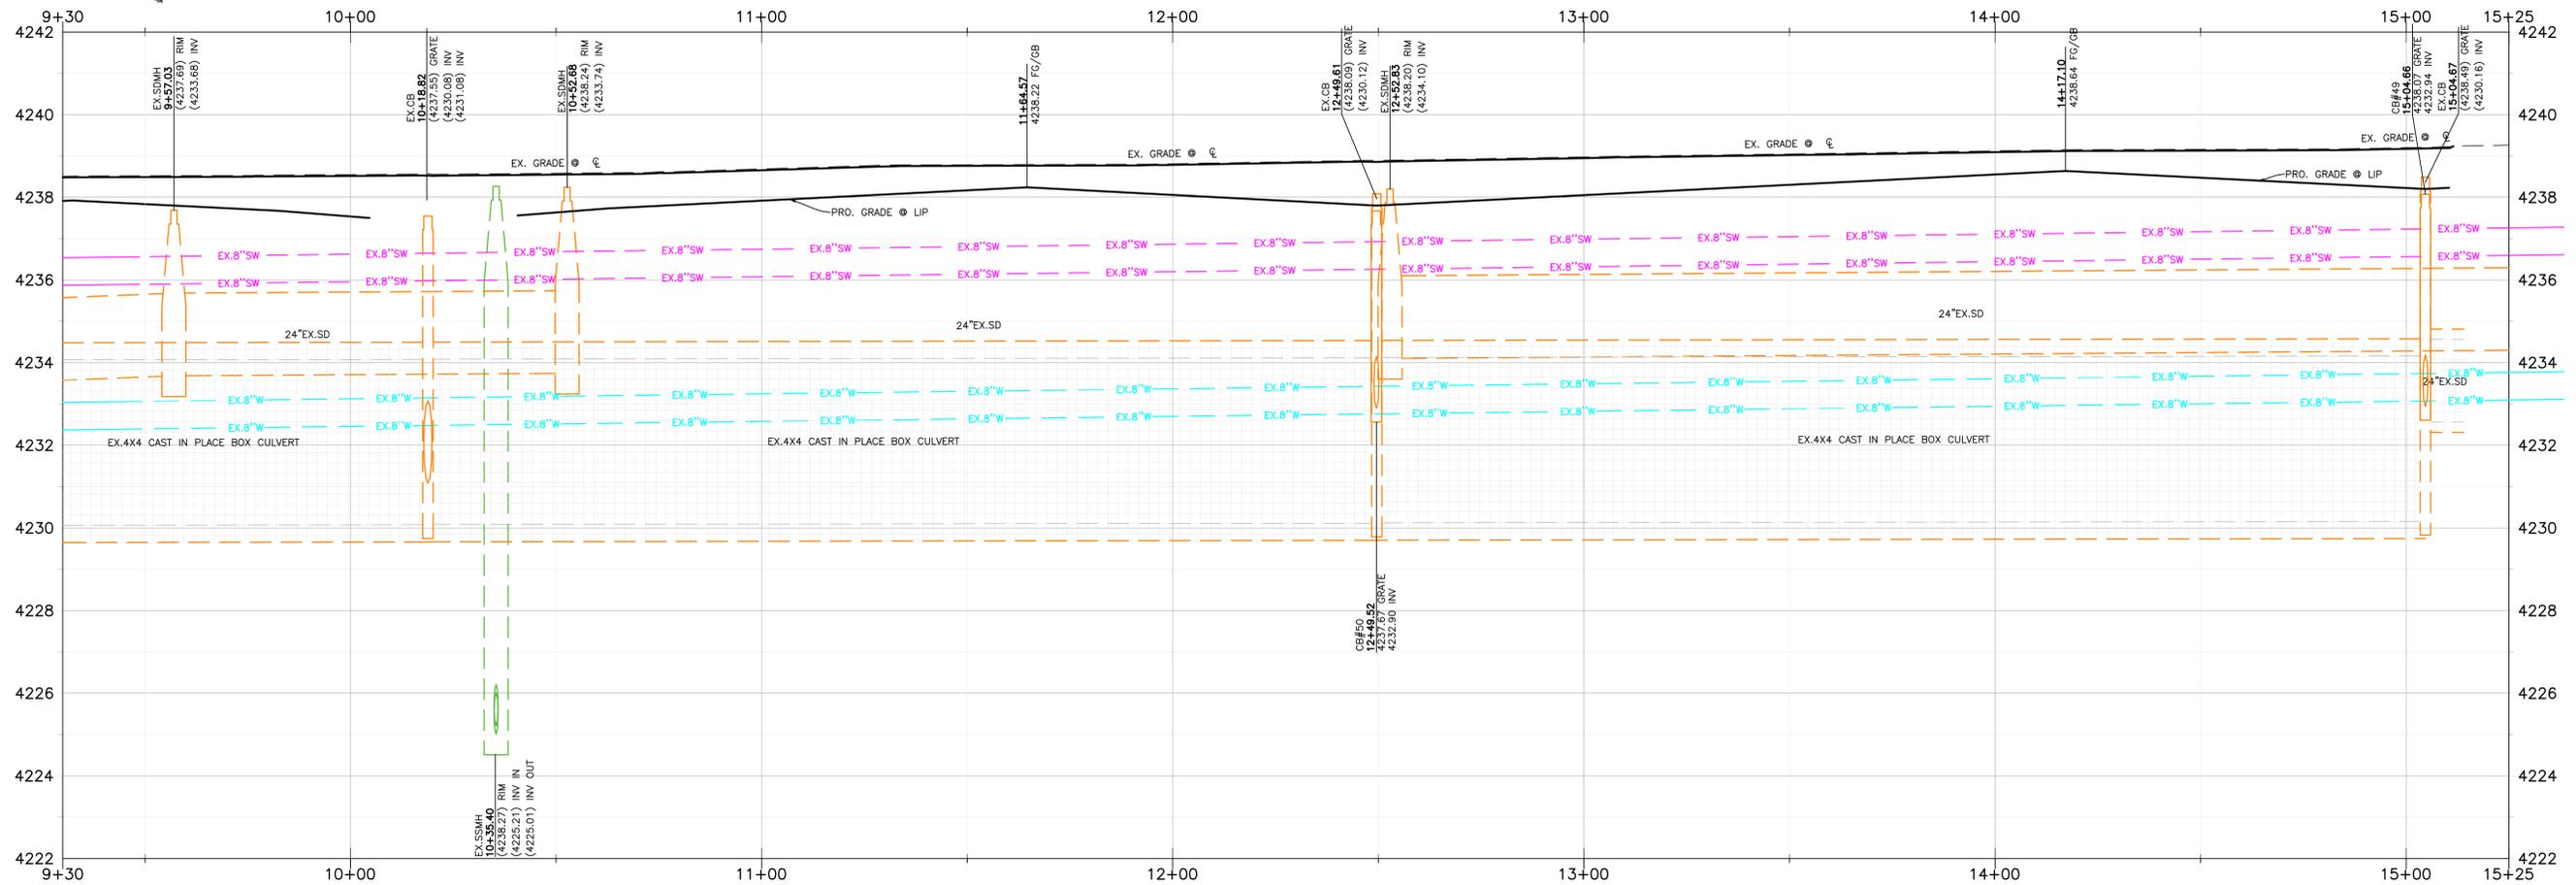

**Reeve & Associates, Inc.**  
 5160 SOUTH 1500 WEST, RIVERDALE, UTAH 84405  
 TEL: (801) 621-3100 www.reeve.co

**IRA**

LAND PLANNERS • CIVIL ENGINEERS • LAND SURVEYORS  
 TRAFFIC ENGINEERS • STRUCTURAL ENGINEERS • LANDSCAPE ARCHITECTS

**REVISIONS**


DATE	DESCRIPTION
04-17-23	CK Updated Layout
05-26-23	CK TBM/WD Comments
06-02-23	CK Water Comments
08-11-23	CK Review Comments
10-02-23	CK Review Comments
12-05-23	CK Roadway Updates
01-10-24	CK Lots
02-26-24	CK Trail Location

**Stagecoach Estates Subdivision**  
 WEBER COUNTY, UTAH


**1800 South Street 9+30.00 - 14+10.00**




**Project Info.**  
 Engineer: JEREMY A. DRAPER, P.E.  
 Drafter: C. KINGSLEY  
 Begin Date: MARCH 2023  
 Name: STAGECOACH ESTATES SUBDIVISION  
 PHASE 1  
 Number: 6298-14

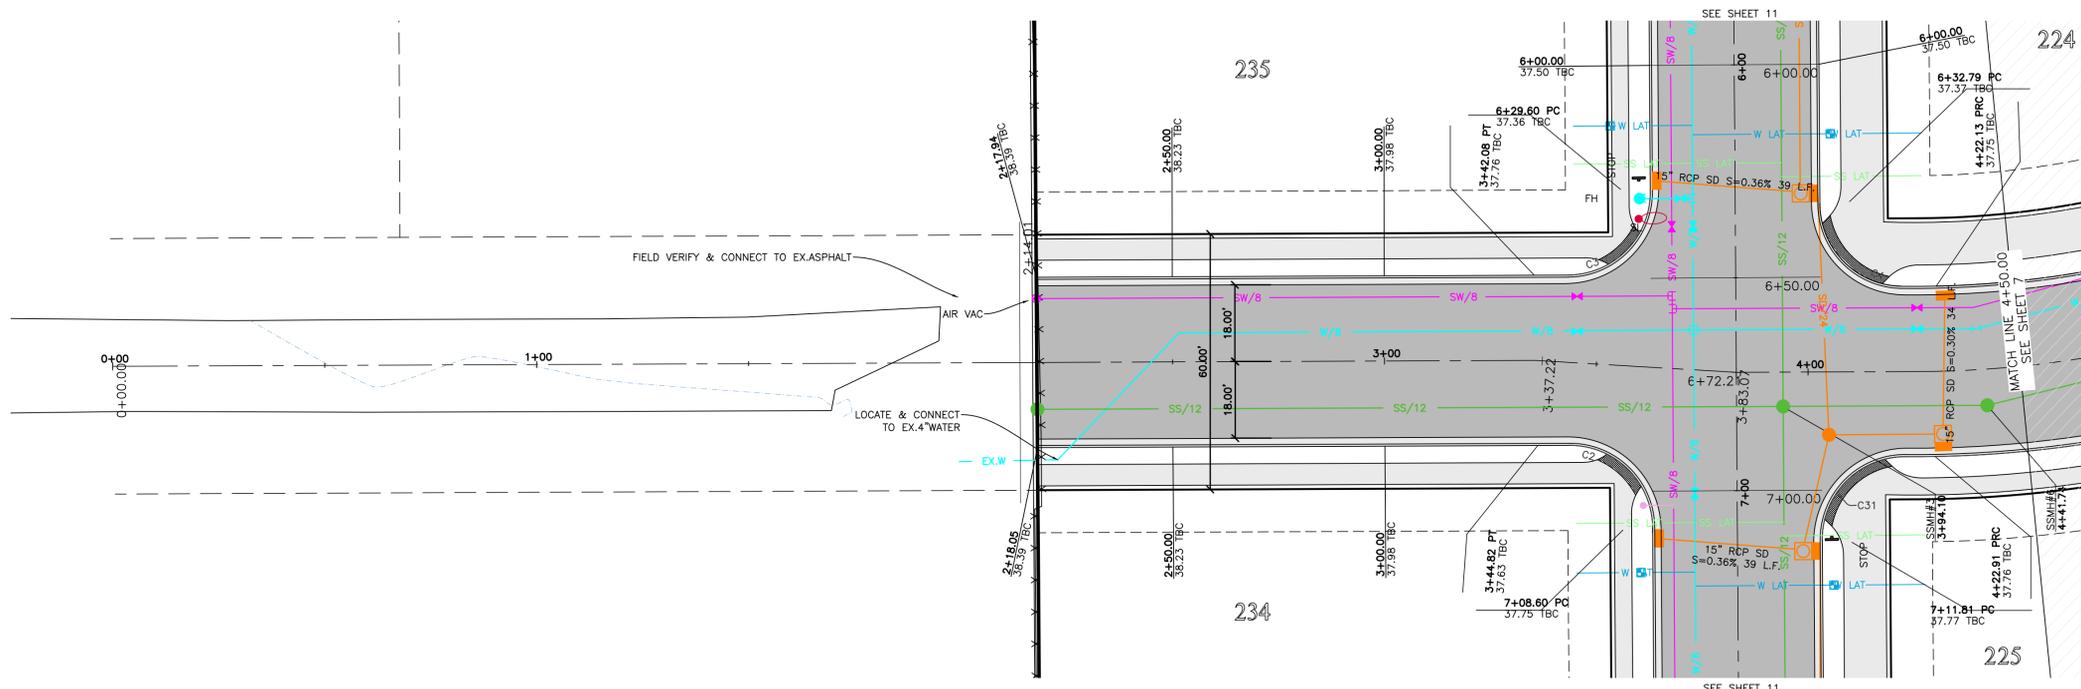

### 1700 South Street 0+00.00 - 4+50.00

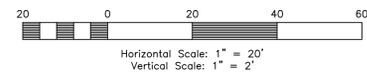

#	Delta	Radius	Length	Tangent	Chord	CH Length
C2	93°02'40"	19.50'	31.67'	20.56'	N42°41'40"W	28.30'
C3	90°09'40"	19.50'	30.69'	19.55'	N45°47'15"E	27.62'
C4	88°52'20"	19.50'	30.25'	19.12'	S43°43'45"E	27.30'
C31	91°35'46"	19.50'	31.17'	20.05'	S46°32'37"W	27.96'

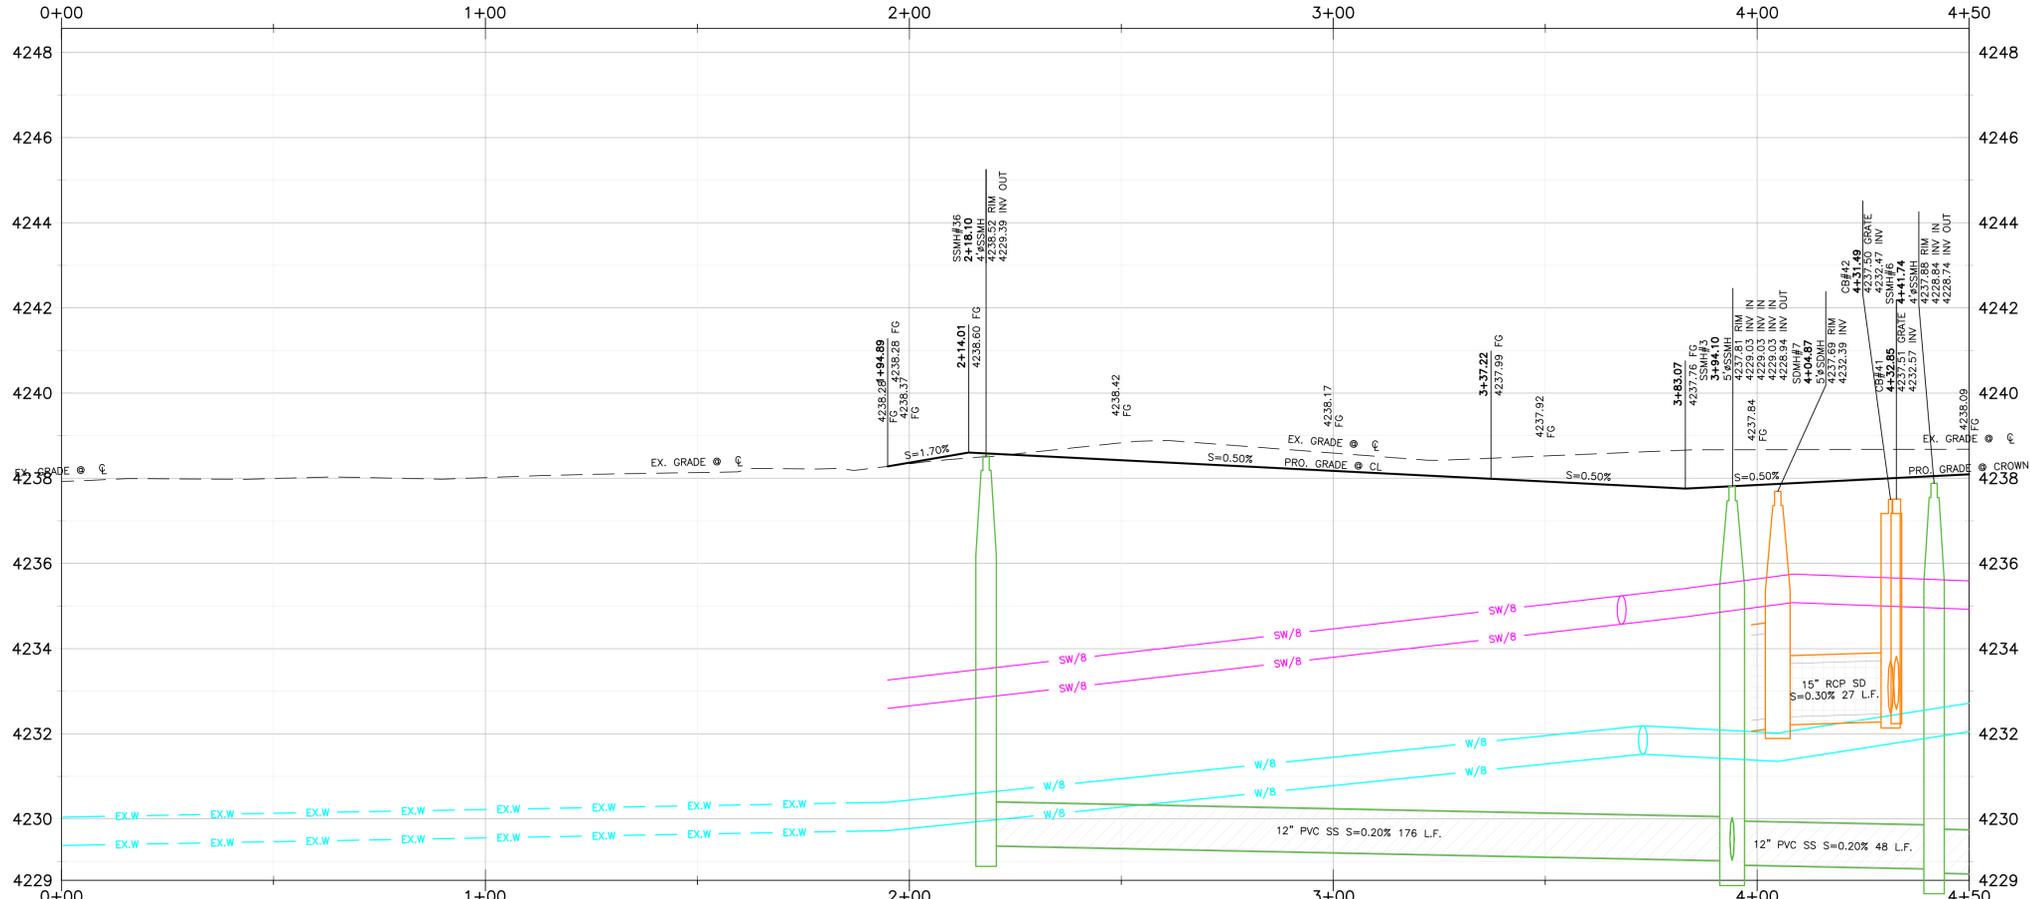

### Construction Notes:

- 1) ALL CONSTRUCTION IS TO CONFORM TO THE COUNTY STANDARD DRAWINGS AND SPECIFICATIONS.
- 2) CONSTRUCT HANDICAP RAMP PER ADA AND CITY REQUIREMENTS. TRUNCATED DOMES TO BE GRAY IN COLOR.
- 3) SLEEVE SEWER WHEN 18" EDGE-EDGE VERTICAL CLEARANCE UNDER WATER CANNOT BE MAINTAINED.

**CULINARY WATER**  
 NOTE: 4" MIN. COVER REQUIRED OVER CW LINES  
 W/8 - 8" DR18 C900 PVC WATER LINE  
 W - 1" CTS SDR9 HDPE SERVICE LATERAL

**SANITARY SEWER**  
 SS/4 - 4" PVC SDR-35 SERVICE LATERAL  
 SS/8 - 8" PVC SDR-35 SEWER LINE

**STORM DRAIN**  
 SD/15 - 15" RCP CLASS III STORM DRAIN  
 SD/18 - 18" RCP CLASS III STORM DRAIN  
 SD/24 - 24" RCP CLASS III STORM DRAIN  
 SD/30 - 30" RCP CLASS III STORM DRAIN  
 SD/36 - 36" RCP CLASS III STORM DRAIN

**SECONDARY WATER**  
 SW/8 - 8" PVC C-900 DR-14 SECONDARY WATER LINE  
 SW - SECONDARY SERVICE LATERAL PER CITY STANDARDS

**Reeve & Associates, Inc.**  
 5160 SOUTH 1500 WEST, RIVERDALE, UTAH 84405  
 TEL: (801) 821-3100 www.reeve.co

**TRAFFIC ENGINEERS • LAND SURVEYORS**  
**LAND PLANNERS • CIVIL ENGINEERS • LAND DEVELOPERS**  
**UTILITY ENGINEERS • STRUCTURAL ENGINEERS • LANDSCAPE ARCHITECTS**

DATE	DESCRIPTION
04-17-23	CK Updated Layout
05-26-23	CK TBM/WD Comments
06-02-23	CK Water Comments
08-11-23	CK Review Comments
10-02-23	CK Review Comments
12-05-23	CK Roadway Updates
01-10-24	CK Lots
02-26-24	CK Trail Location


**Stagecoach Estates Subdivision**  
 WEBER COUNTY, UTAH

**1700 South Street 0+00.00 - 4+50.00**





**Project Info.**  
 Engineer: JEREMY A. DRAPER, P.E.  
 Drafter: C. KINGSLEY  
 Begin Date: MARCH 2023  
 Name: STAGECOACH ESTATES SUBDIVISION  
 PHASE 1  
 Number: 6298-14



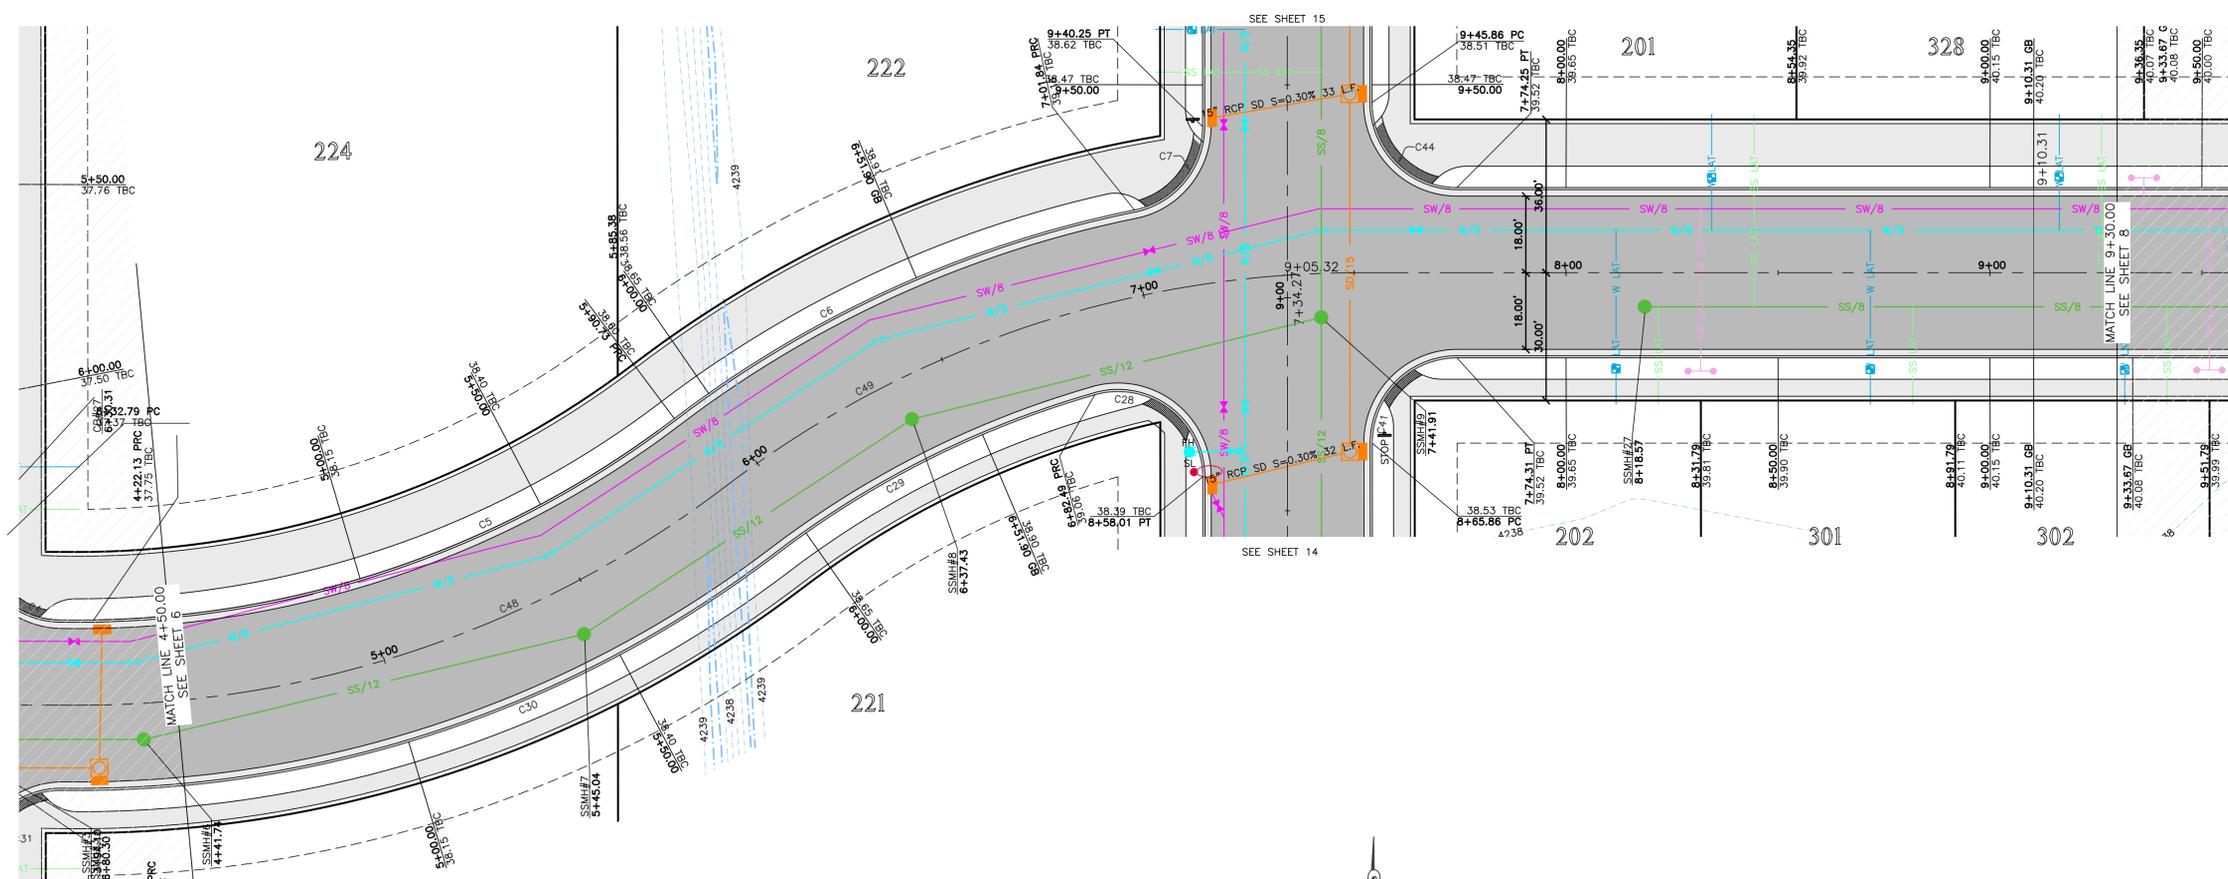

1700 South Street 4+50.00 - 9+30.00

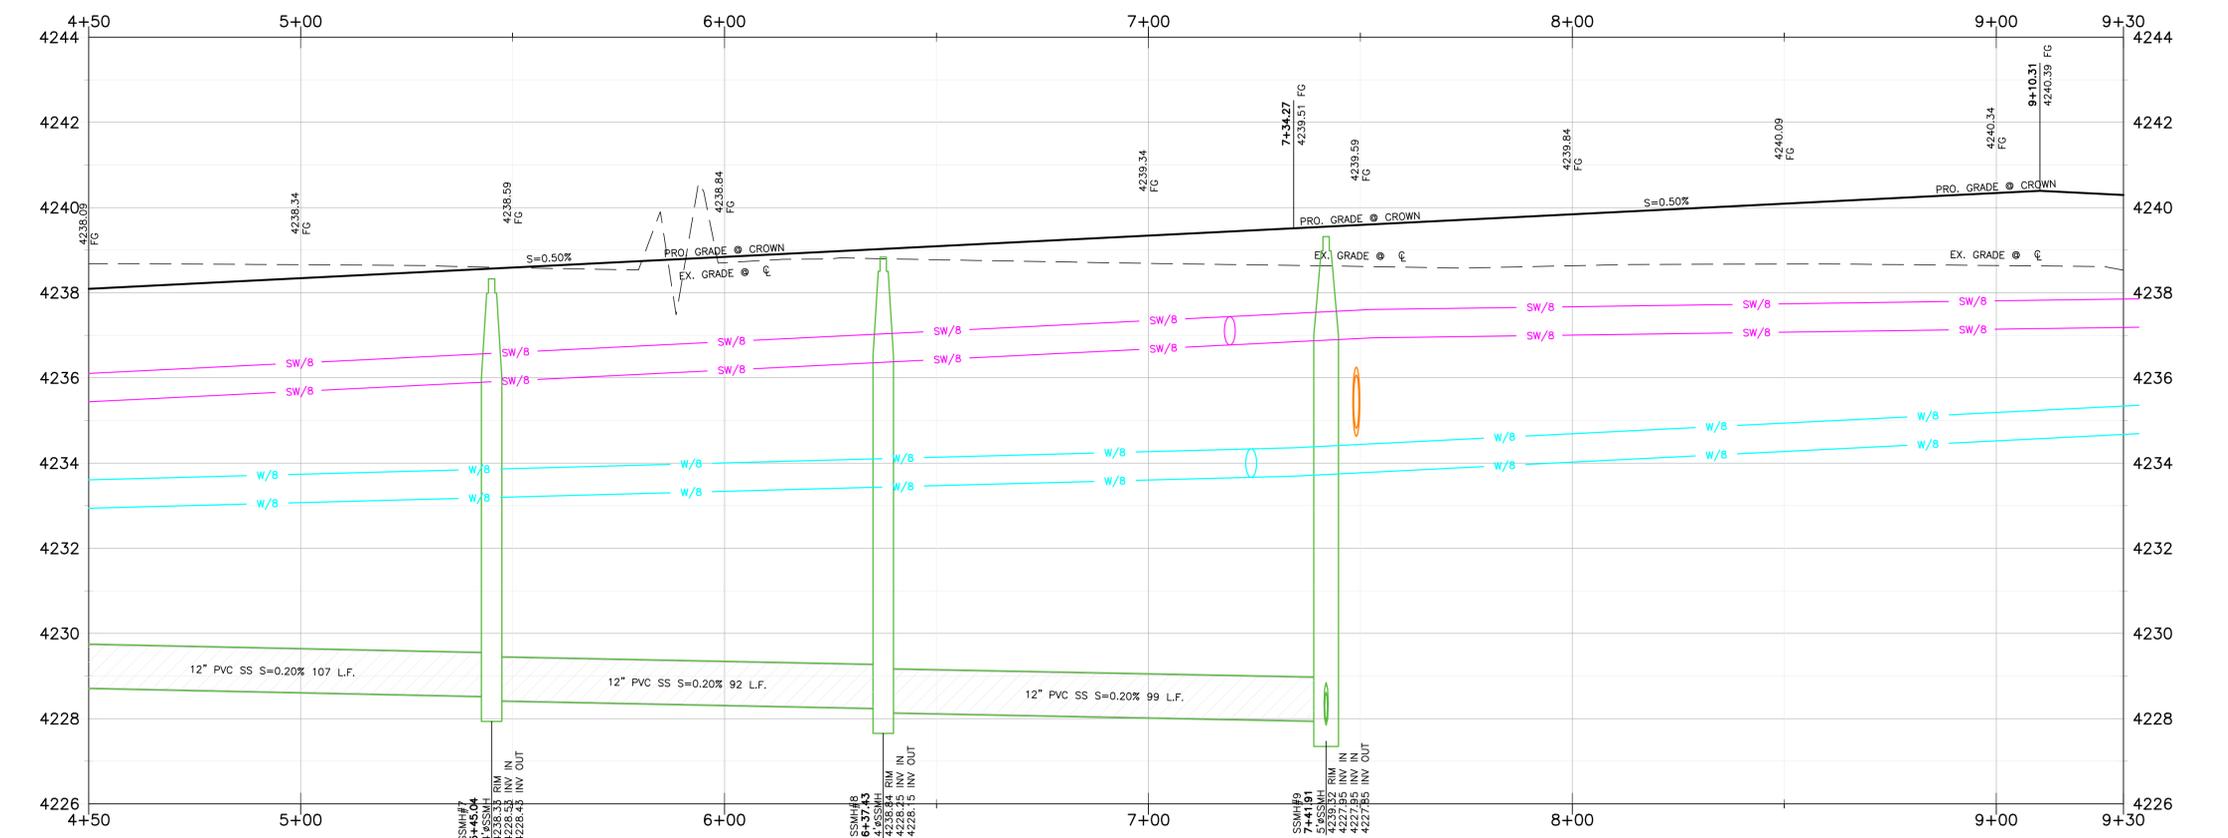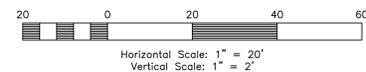

Construction Notes:

- ALL CONSTRUCTION IS TO CONFORM TO THE COUNTY STANDARD DRAWINGS AND SPECIFICATIONS.
- CONSTRUCT HANDICAP RAMP PER ADA AND CITY REQUIREMENTS. TRUNCATED DOMES TO BE GRAY IN COLOR.
- SLEEVE SEWER WHEN 18" EDGE-EDGE VERTICAL CLEARANCE UNDER WATER CANNOT BE MAINTAINED.

- CULINARY WATER**  
NOTE: 4' MIN. COVER REQUIRED OVER CW LINES  
W/8 - 8" DR18 C900 PVC WATER LINE  
W - 1" CTS SDR9 HDPE SERVICE LATERAL
- SANITARY SEWER**  
SS/4 - 4" PVC SDR-35 SERVICE LATERAL  
SS/8 - 8" PVC SDR-35 SEWER LINE
- STORM DRAIN**  
SD/15 - 15" RCP CLASS III STORM DRAIN  
SD/18 - 18" RCP CLASS III STORM DRAIN  
SD/24 - 24" RCP CLASS III STORM DRAIN  
SD/30 - 30" RCP CLASS III STORM DRAIN  
SD/36 - 36" RCP CLASS III STORM DRAIN
- SECONDARY WATER**  
SW/8 - 8" PVC C-900 DR-14 SECONDARY WATER LINE  
SW - SECONDARY SERVICE LATERAL PER CITY STANDARDS

**TBC Curve Data**

#	Delta	Radius	Length	Tangent	Chord	CH Length
C5	36°14'30"	233.00'	147.38'	76.25'	N71°41'57"E	144.94'
C6	25°46'25"	267.00'	120.11'	61.09'	S66°27'54"W	119.10'
C7	78°38'42"	20.00'	27.45'	16.38'	N40°01'46"E	25.35'
C28	105°50'30"	20.00'	36.95'	26.46'	N52°12'50"W	31.91'
C29	21°17'13"	227.00'	84.34'	42.66'	S64°13'18"W	83.85'
C30	37°57'07"	273.00'	180.83'	93.87'	N72°33'15"E	177.54'
C41	90°02'24"	20.00'	31.43'	20.01'	S45°43'37"W	28.29'
C44	89°57'36"	20.00'	31.40'	19.99'	S44°16'23"E	28.27'

**Centerline Curve Data**

#	Delta	Radius	Length	Tangent	Chord	CH Length
C48	37°17'17"	253.00'	164.65'	85.36'	N72°13'20"E	161.76'
C49	37°10'08"	247.00'	160.23'	83.05'	N72°09'45"E	157.44'

**Reeve & Associates, Inc.**  
5160 SOUTH 1500 WEST, RIVERDALE, UTAH 84405  
TEL: (801) 621-3100 www.reeve.co

**TRAFFIC ENGINEERS • LAND SURVEYORS**

**REVISIONS**

DATE	DESCRIPTION
04-17-23	CK Updated Layout
05-26-23	CK TBM/WD Comments
06-02-23	CK Water Comments
08-11-23	CK Review Comments
10-02-23	CK Review Comments
12-05-23	CK Roadway Updates
01-10-24	CK Lois
02-26-24	CK Trail Location

Reeve & Associates, Inc. - Solutions You Can Build On


**Stagecoach Estates Subdivision**  
WEBER COUNTY, UTAH

**1700 South Street 4+50.00 - 9+30.00**





**Project Info.**  
Engineer: JEREMY A. DRAPER, P.E.  
Drafted: C. KINGSLEY  
Begin Date: MARCH 2023  
Name: STAGECOACH ESTATES SUBDIVISION  
PHASE 1  
Number: 6298-14



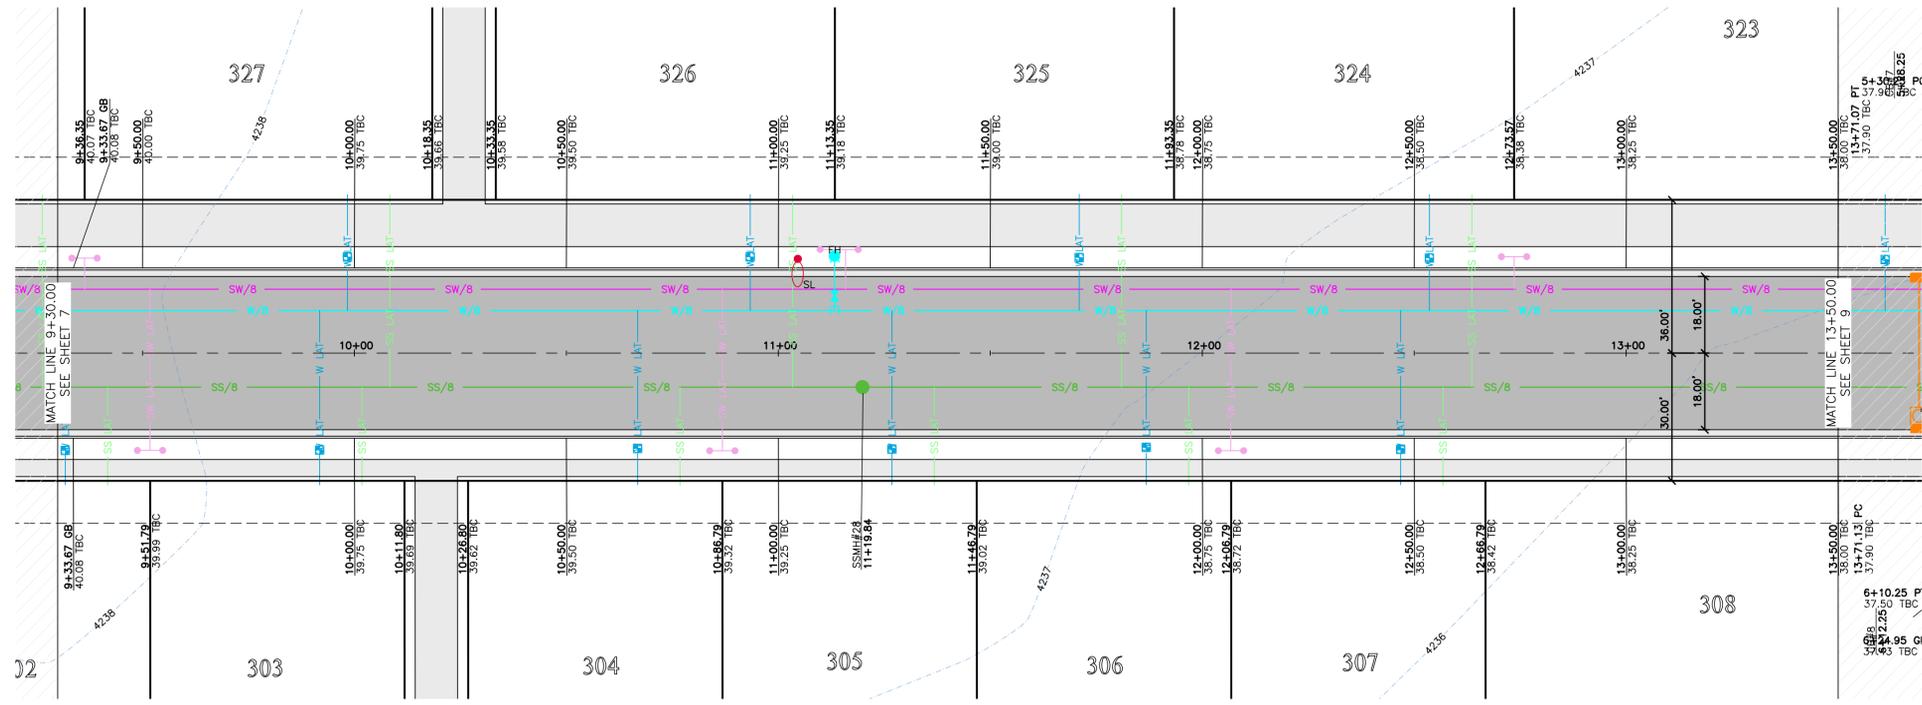

1700 South Street 9+30.00 - 13+50.00

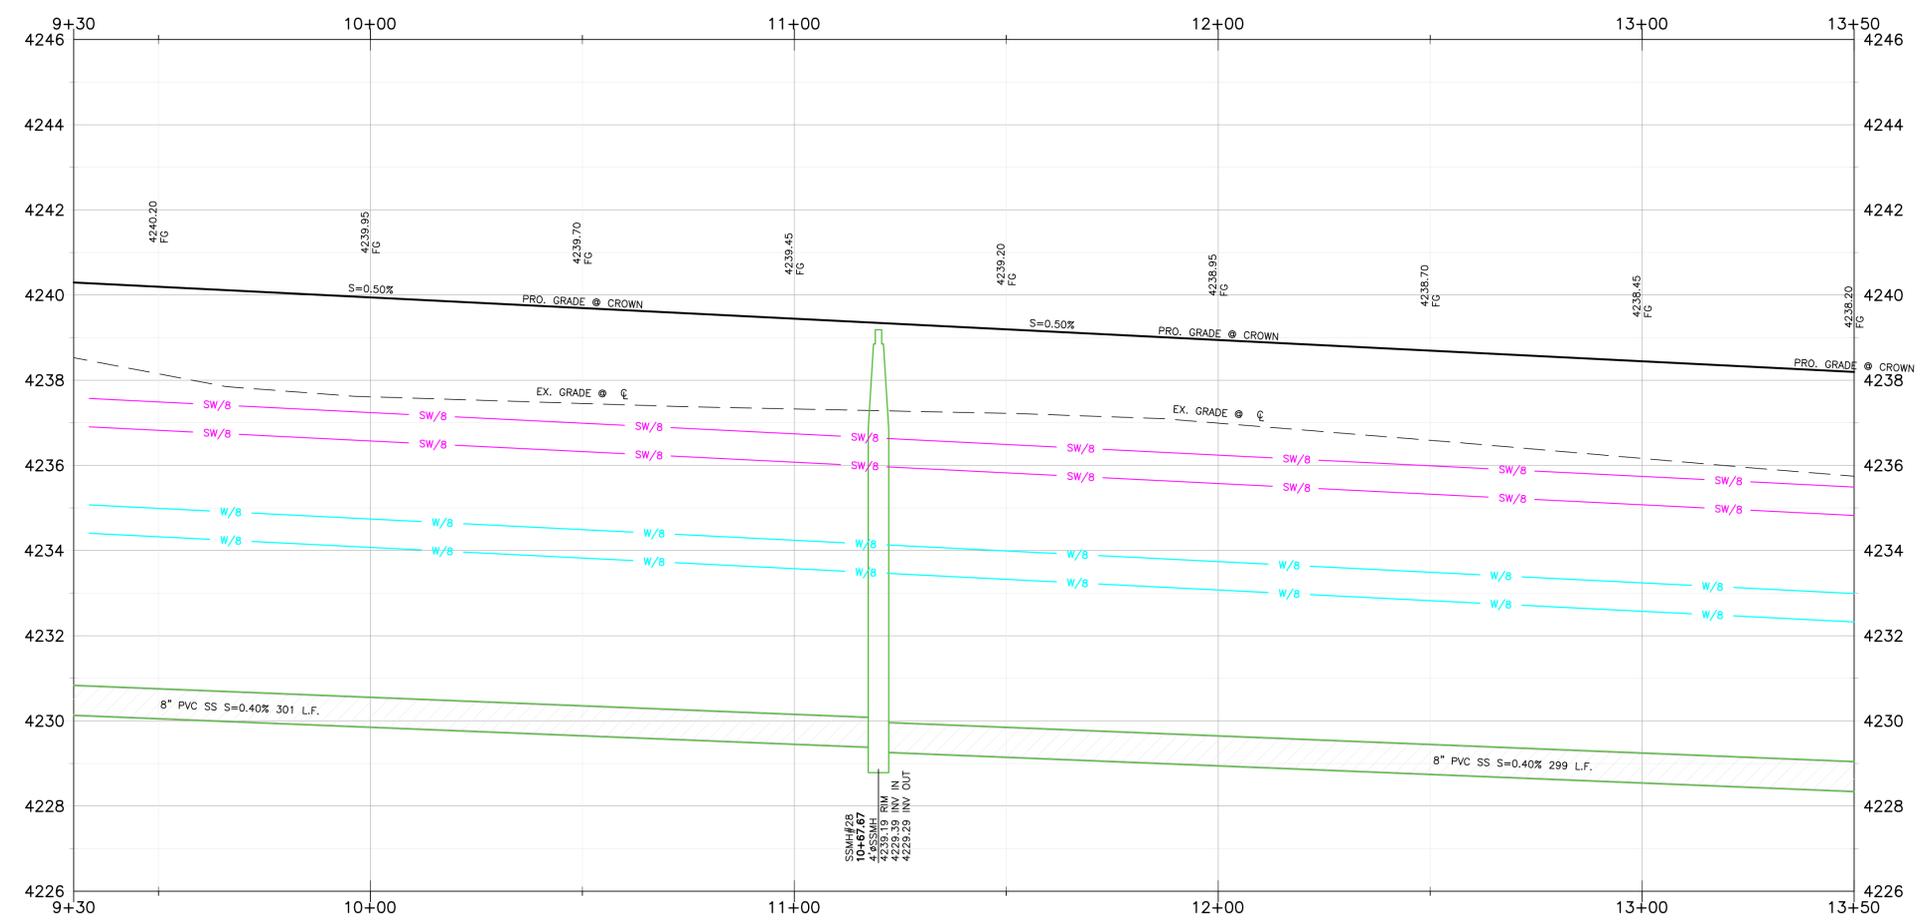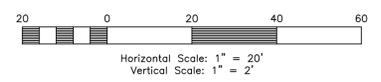

Key Map



Construction Notes:

- 1) ALL CONSTRUCTION IS TO CONFORM TO THE COUNTY STANDARD DRAWINGS AND SPECIFICATIONS.
- 2) CONSTRUCT HANDICAP RAMP PER ADA AND CITY REQUIREMENTS. TRUNCATED DOMES TO BE GRAY IN COLOR.
- 3) SLEEVE SEWER WHEN 18" EDGE-EDGE VERTICAL CLEARANCE UNDER WATER CANNOT BE MAINTAINED.

**CULINARY WATER**  
 NOTE: 4" MIN. COVER REQUIRED OVER CW LINES  
 W/8 - 8" DR18 C900 PVC WATER LINE  
 W - 1" CTS SDR9 HDPE SERVICE LATERAL

**SANITARY SEWER**  
 SS/4 - 4" PVC SDR-35 SERVICE LATERAL  
 SS/8 - 8" PVC SDR-35 SEWER LINE

**STORM DRAIN**  
 SD/15 - 15" RCP CLASS III STORM DRAIN  
 SD/18 - 18" RCP CLASS III STORM DRAIN  
 SD/24 - 24" RCP CLASS III STORM DRAIN  
 SD/30 - 30" RCP CLASS III STORM DRAIN  
 SD/36 - 36" RCP CLASS III STORM DRAIN

**SECONDARY WATER**  
 SW/8 - 8" PVC C-900 DR-14 SECONDARY WATER LINE  
 SW - SECONDARY SERVICE LATERAL PER CITY STANDARDS

**Reeve & Associates, Inc.**  
 5160 SOUTH 1500 WEST, RIVERDALE, UTAH 84405  
 TEL: (801) 621-3100 www.reeve.co

**LAND PLANNERS • CIVIL ENGINEERS • LAND SURVEYORS**  
**TRAFFIC ENGINEERS • STRUCTURAL ENGINEERS • LANDSCAPE ARCHITECTS**

DATE	DESCRIPTION
04-17-23	CK Updated Layout
05-26-23	CK TWWWD Comments
06-02-23	CK Water Comments
08-11-23	CK Review Comments
10-02-23	CK Review Comments
12-05-23	CK Roadway Updates
01-10-24	CK Lots
02-26-24	CK Trail Location

Reeve & Associates, Inc. - Solutions You Can Build On

**Stagecoach Estates Subdivision**  
 WEBER COUNTY, UTAH


**1700 South Street 9+30.00 - 13+50.00**



**Project Info.**

Engineer: JEREMY A. DRAPER, P.E.  
 Drafter: C. KINGSLEY  
 Begin Date: MARCH 2023  
 Name: STAGECOACH ESTATES SUBDIVISION PHASE 1  
 Number: 6298-14



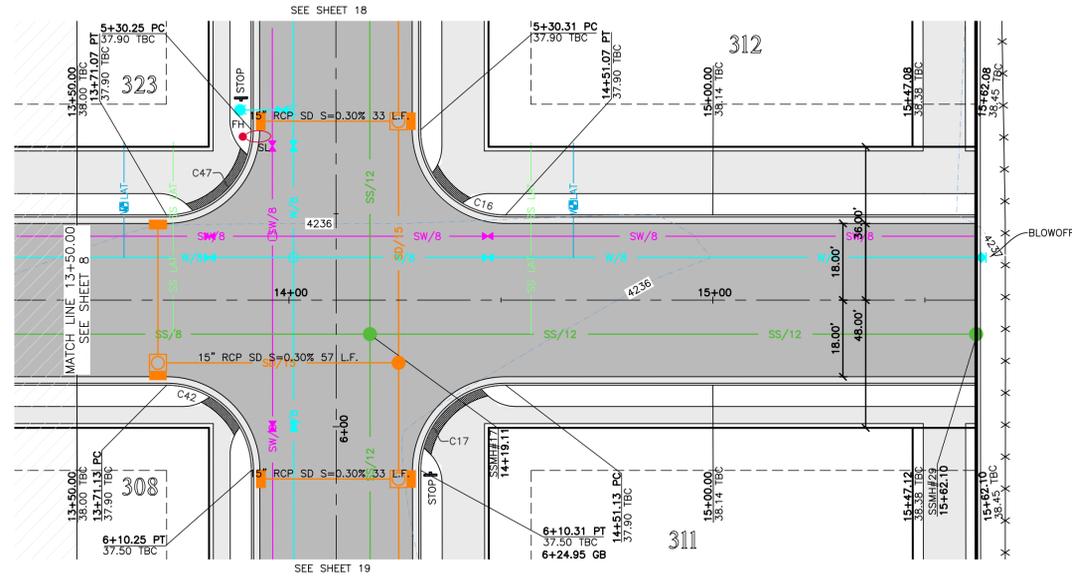

**Key Map**

NOT TO SCALE



**Construction Notes:**

- 1) ALL CONSTRUCTION IS TO CONFORM TO THE COUNTY STANDARD DRAWINGS AND SPECIFICATIONS.
- 2) CONSTRUCT HANDICAP RAMP PER ADA AND CITY REQUIREMENTS. TRUNCATED DOMES TO BE GRAY IN COLOR.
- 3) SLEEVE SEWER WHEN 18" EDGE-EDGE VERTICAL CLEARANCE UNDER WATER CANNOT BE MAINTAINED

**CULINARY WATER**

NOTE: 4' MIN. COVER REQUIRED OVER CW LINES  
 W/8 - 8" DR18 C900 PVC WATER LINE  
 W - 1" CTS SDR9 HDPE SERVICE LATERAL

**SANITARY SEWER**

SS/4 - 4" PVC SDR-35 SERVICE LATERAL  
 SS/8 - 8" PVC SDR-35 SEWER LINE

**STORM DRAIN**

SD/15 - 15" RCP CLASS III STORM DRAIN  
 SD/18 - 18" RCP CLASS III STORM DRAIN  
 SD/24 - 24" RCP CLASS III STORM DRAIN  
 SD/30 - 30" RCP CLASS III STORM DRAIN  
 SD/36 - 36" RCP CLASS III STORM DRAIN

**SECONDARY WATER**

SW/8 - 8" PVC C-900 DR-14 SECONDARY WATER LINE  
 SW - SECONDARY SERVICE LATERAL PER CITY STANDARDS

**Reeve & Associates, Inc.**  
 5160 SOUTH 1500 WEST, RIVERDALE, UTAH 84405  
 TEL: (801) 821-3100 www.reeve.co

**LAND PLANNERS • CIVIL ENGINEERS • LAND SURVEYORS**  
**TRAFFIC ENGINEERS • STRUCTURAL ENGINEERS • LANDSCAPE ARCHITECTS**


**REVISIONS**

DATE	DESCRIPTION
04-17-23	CK Updated Layout
05-26-23	CK TWWWD Comments
06-02-23	CK Water Comments
08-11-23	CK Review Comments
10-02-23	CK Review Comments
12-05-23	CK Roadway Updates
01-10-24	CK Loits
02-26-24	CK Trail Location

**1700 South Street 13+50.00 - 16+00.00**



Horizontal Scale: 1" = 20'  
 Vertical Scale: 1" = 2'

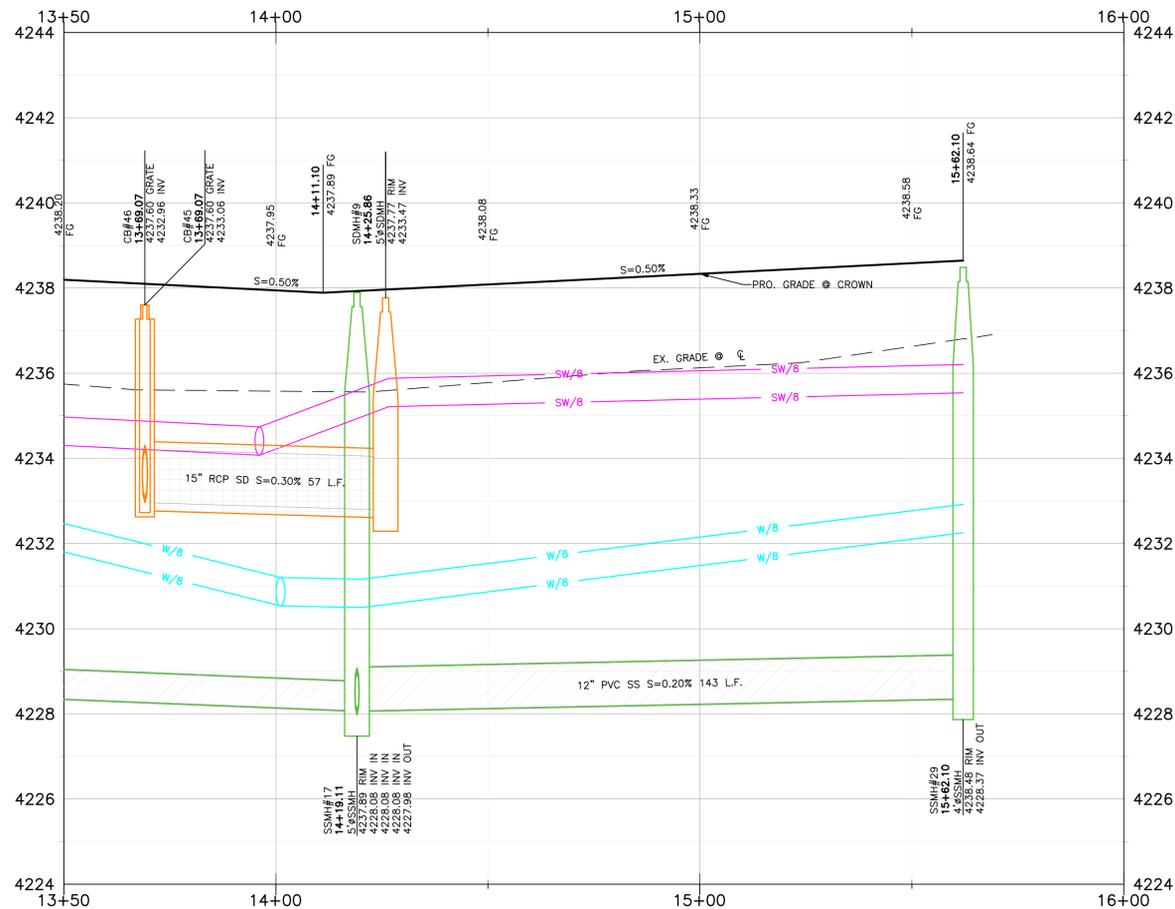

**TBC Curve Data**

#	Delta	Radius	Length	Tangent	Chord	CH Length
C16	89°57'36"	20.00'	31.40'	19.99'	S44°16'23"E	28.27'
C17	90°02'24"	20.00'	31.43'	20.01'	S45°43'37"W	28.29'
C42	89°57'36"	20.00'	31.40'	19.99'	N44°16'23"W	28.27'
C47	90°02'24"	20.00'	31.43'	20.01'	N45°43'37"E	28.29'

**Stagecoach Estates Subdivision**

WEBER COUNTY, UTAH

**1700 South Street 13+50.00 - 16+00.00**



**Project Info.**  
 Engineer: JEREMY A. DRAPER, P.E.  
 Drafter: C. KINGSLEY  
 Begin Date: MARCH 2023  
 Name: STAGECOACH ESTATES SUBDIVISION PHASE 1  
 Number: 6298-14



**Key Map**

NOT TO SCALE



**Construction Notes:**

- 1) ALL CONSTRUCTION IS TO CONFORM TO THE COUNTY STANDARD DRAWINGS AND SPECIFICATIONS.
- 2) CONSTRUCT HANDICAP RAMP PER ADA AND CITY REQUIREMENTS. TRUNCATED DOMES TO BE GRAY IN COLOR.
- 3) SLEEVE SEWER WHEN 18" EDGE-EDGE VERTICAL CLEARANCE UNDER WATER CANNOT BE MAINTAINED.

**CULINARY WATER**

NOTE: 4' MIN. COVER REQUIRED OVER CW LINES  
 W/8 - 8" DR18 C900 PVC WATER LINE  
 W - 1" CTS SDR9 HDPE SERVICE LATERAL

**SANITARY SEWER**

SS/4 - 4" PVC SDR-35 SERVICE LATERAL  
 SS/8 - 8" PVC SDR-35 SEWER LINE

**STORM DRAIN**

SD/15 - 15" RCP CLASS III STORM DRAIN  
 SD/18 - 18" RCP CLASS III STORM DRAIN  
 SD/24 - 24" RCP CLASS III STORM DRAIN  
 SD/30 - 30" RCP CLASS III STORM DRAIN  
 SD/36 - 36" RCP CLASS III STORM DRAIN


**SECONDARY WATER**

SW/8 - 8" PVC C-900 DR-14 SECONDARY WATER LINE  
 SW - SECONDARY SERVICE LATERAL PER CITY STANDARDS



**Reeve & Associates, Inc.**  
 5160 SOUTH 1500 WEST, RIVERDALE, UTAH 84405  
 TEL: (801) 821-3100 www.reeve.co

**LAND PLANNERS • CIVIL ENGINEERS • LAND SURVEYORS**  
**TRAFFIC ENGINEERS • STRUCTURAL ENGINEERS • LANDSCAPE ARCHITECTS**

DATE	DESCRIPTION
04-17-23	CK Updated Layout
05-26-23	CK TOWN/CITY COMMENTS
06-02-23	CK WATER COMMENTS
08-11-23	CK REVIEW COMMENTS
10-02-23	CK REVIEW COMMENTS
12-05-23	CK ROADWAY UPDATES
01-10-24	CK LOIS
02-26-24	CK TRAIL LOCATION

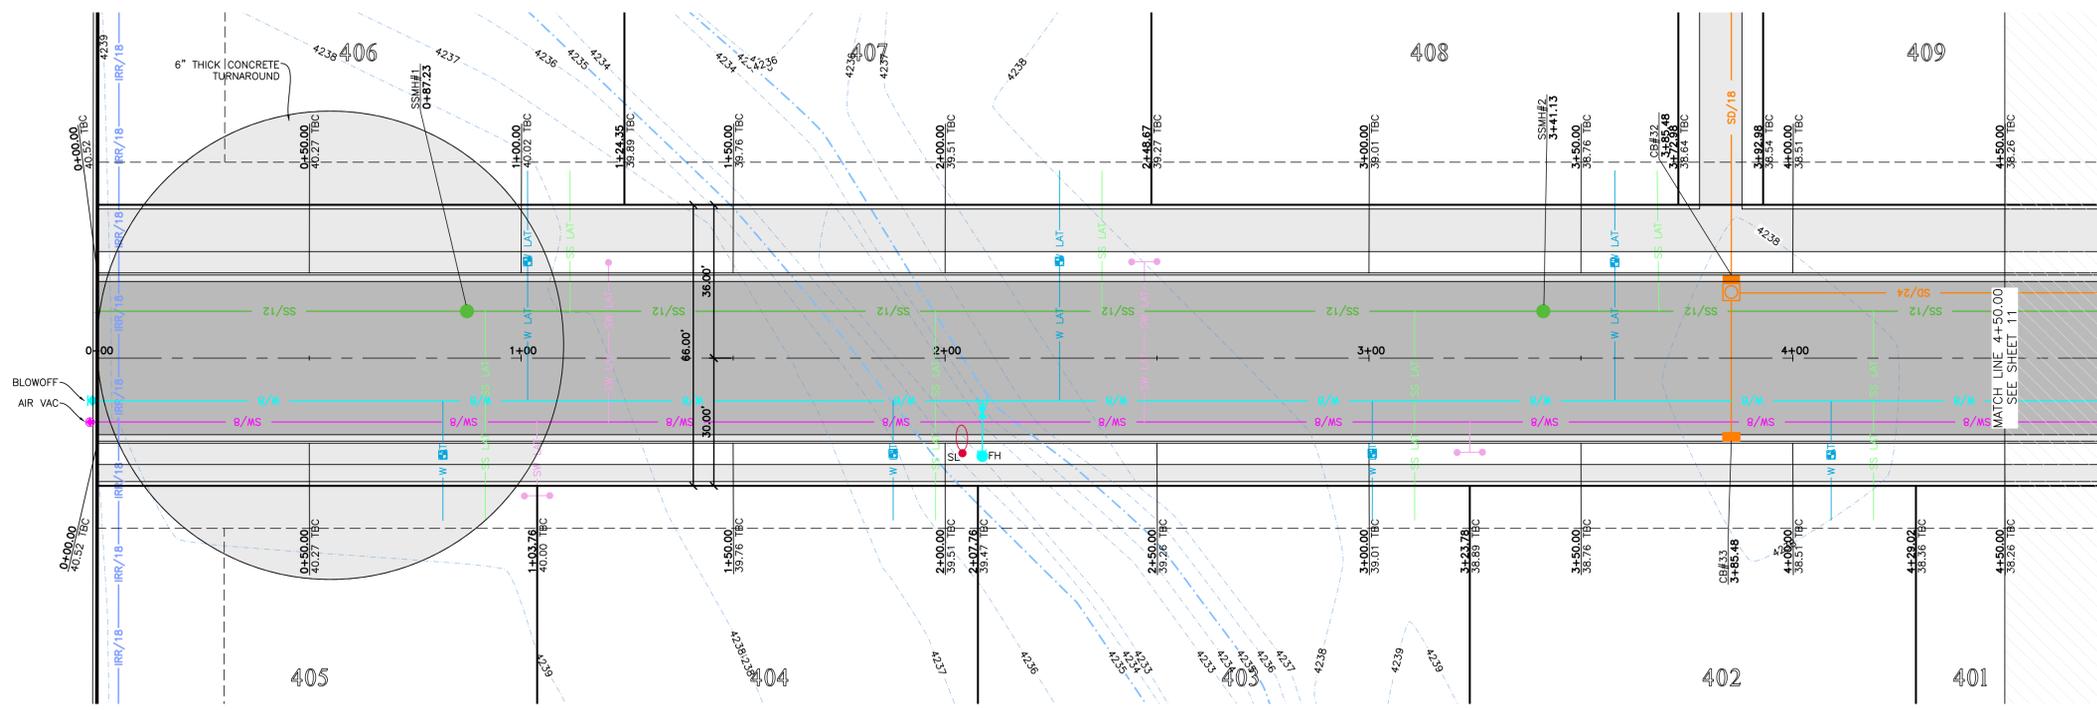

**Street A 0+00.00 - 4+50.00**

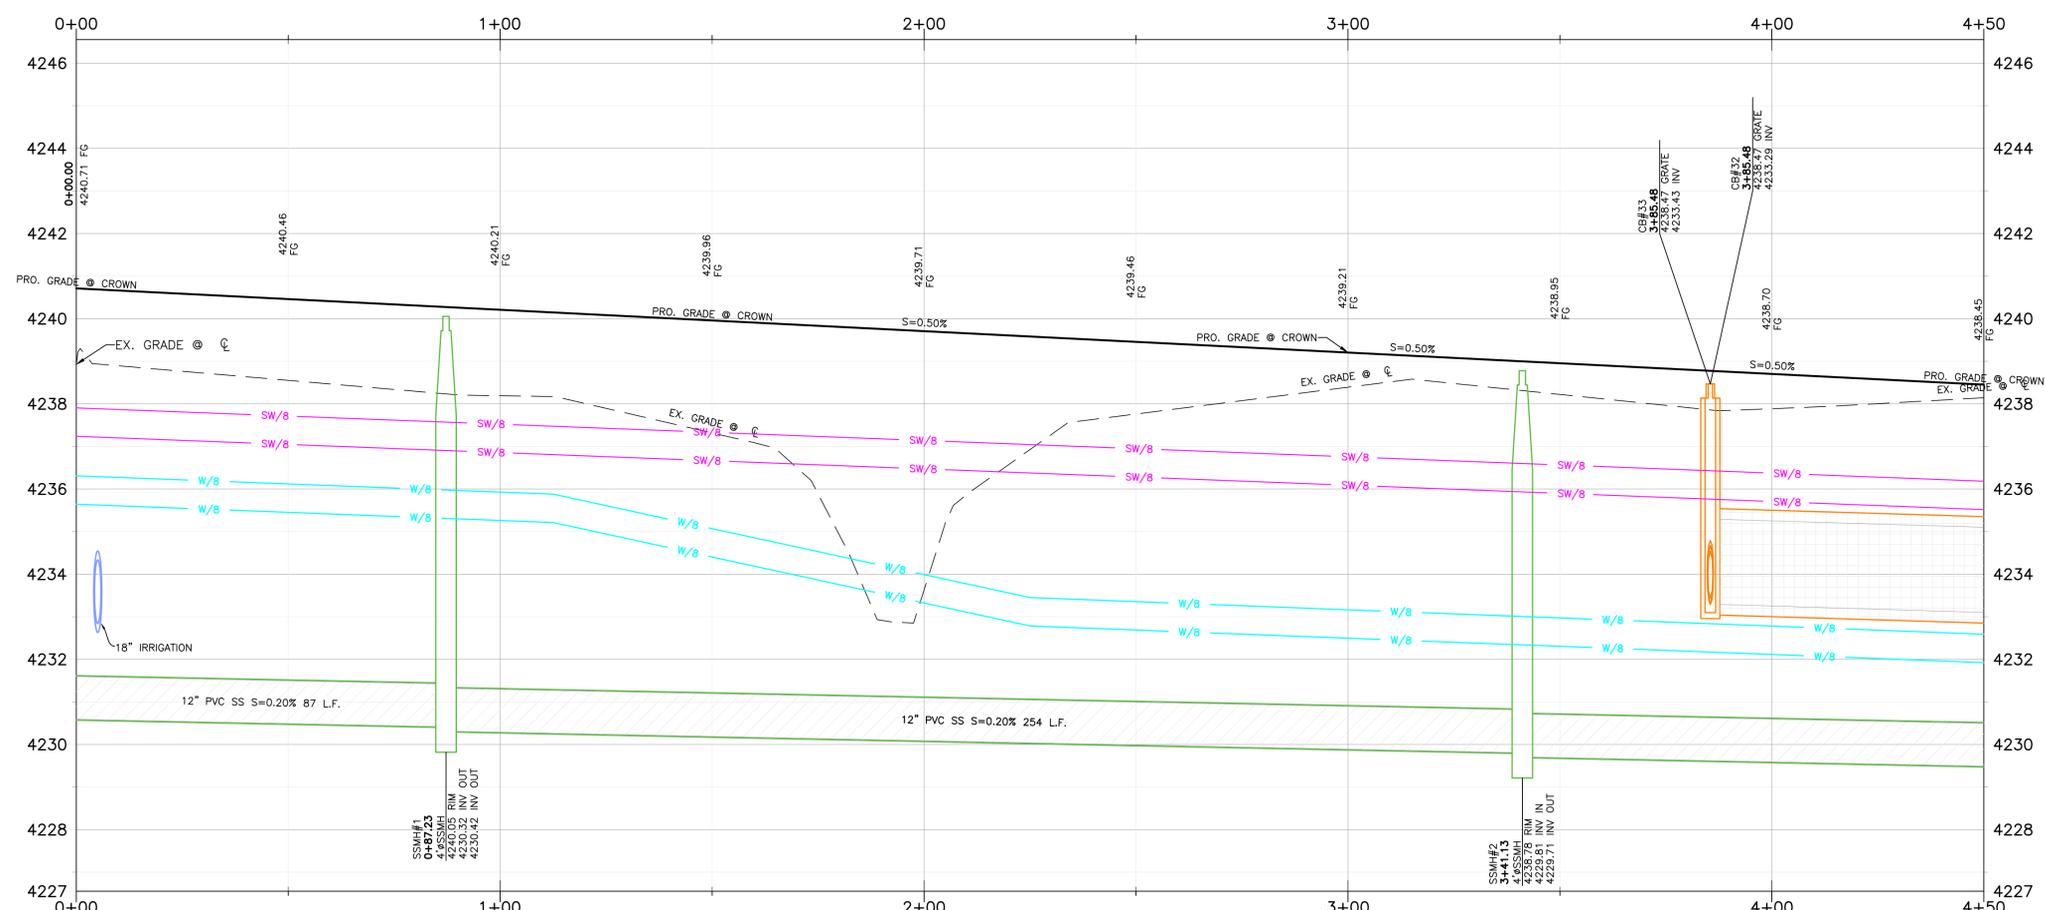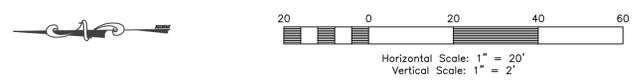

**Stagecoach Estates Subdivision**  
 WEBER COUNTY, UTAH


**Street A 0+00.00 - 4+50.00**





**Project Info.**

Engineer: JEREMY A. DRAPER, P.E.  
 Drafter: C. KINGSLEY  
 Begin Date: MARCH 2023  
 Name: STAGECOACH ESTATES SUBDIVISION  
 PHASE 1  
 Number: 6298-14



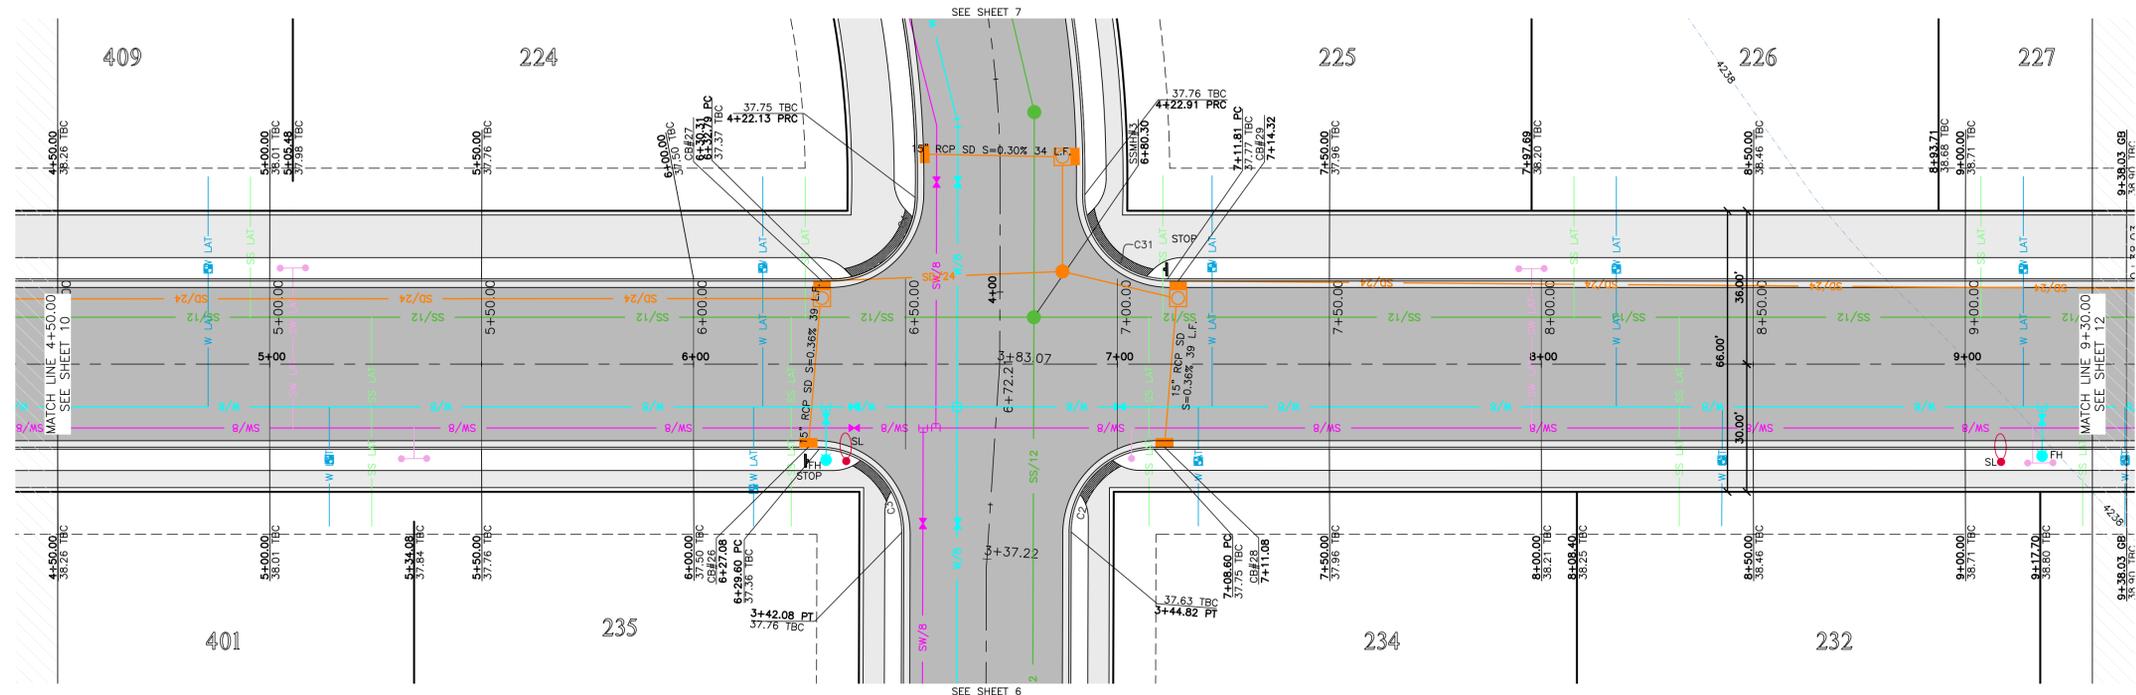

**Street A 4+50.00 - 9+30.00**

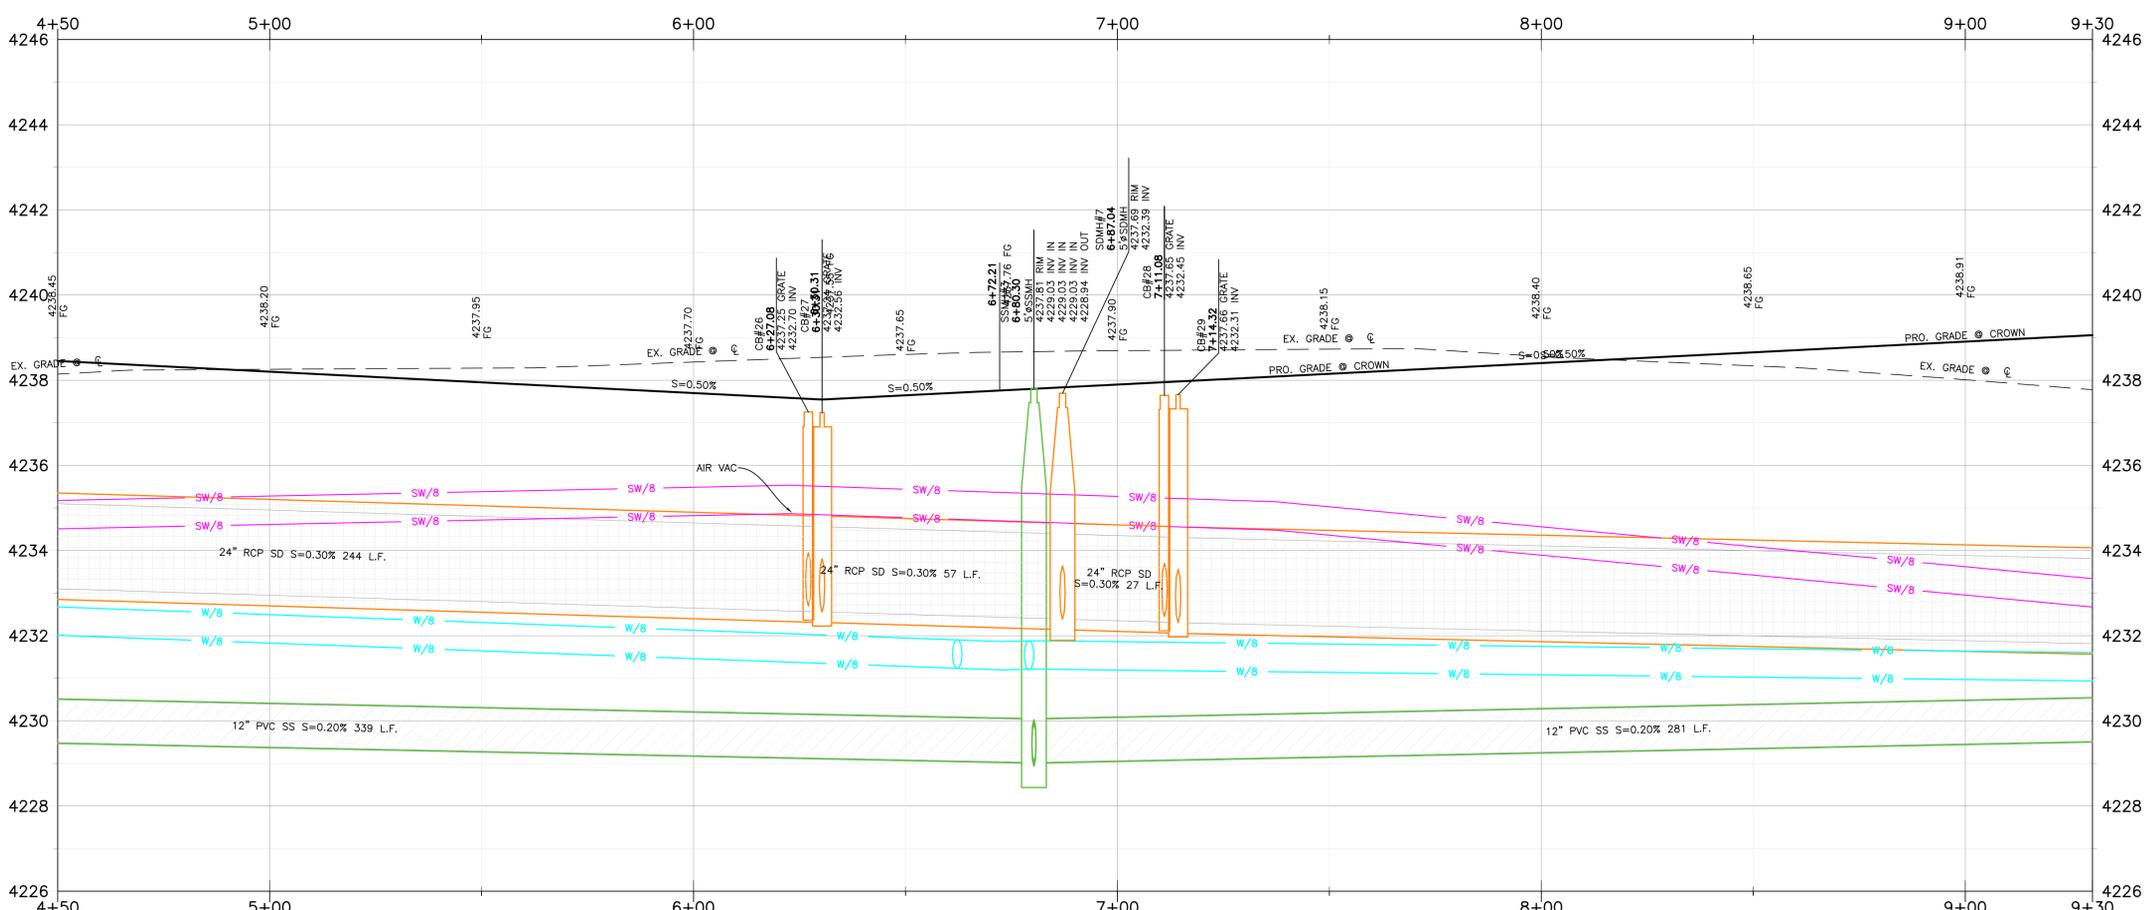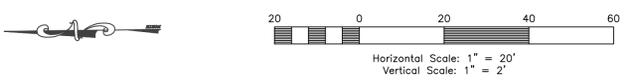

**Key Map**

NOT TO SCALE



**Construction Notes:**

- 1) ALL CONSTRUCTION IS TO CONFORM TO THE COUNTY STANDARD DRAWINGS AND SPECIFICATIONS.
- 2) CONSTRUCT HANDICAP RAMP PER ADA AND CITY REQUIREMENTS. TRUNCATED DOMES TO BE GRAY IN COLOR.
- 3) SLEEVE SEWER WHEN 18" EDGE-EDGE VERTICAL CLEARANCE UNDER WATER CANNOT BE MAINTAINED

**CULINARY WATER**  
 NOTE: 4" MIN. COVER REQUIRED OVER CW LINES  
 W/8 - 8" DR18 C900 PVC WATER LINE  
 W - 1" CTS SDR9 HDPE SERVICE LATERAL

**SANITARY SEWER**  
 SS/4 - 4" PVC SDR-35 SERVICE LATERAL  
 SS/8 - 8" PVC SDR-35 SEWER LINE

**STORM DRAIN**  
 SD/15 - 15" RCP CLASS III STORM DRAIN  
 SD/18 - 18" RCP CLASS III STORM DRAIN  
 SD/24 - 24" RCP CLASS III STORM DRAIN  
 SD/30 - 30" RCP CLASS III STORM DRAIN  
 SD/36 - 36" RCP CLASS III STORM DRAIN

**SECONDARY WATER**  
 SW/8 - 8" PVC C-900 DR-14 SECONDARY WATER LINE  
 SW - SECONDARY SERVICE LATERAL PER CITY STANDARDS

TBC Curve Data						
#	Delta	Radius	Length	Tangent	Chord	CH Length
C2	93°02'40"	19.50'	31.67'	20.56'	N42°41'40"W	28.30'
C3	90°09'40"	19.50'	30.69'	19.55'	N45°47'15"E	27.62'
C4	88°52'20"	19.50'	30.25'	19.12'	S43°43'45"E	27.30'
C31	91°35'46"	19.50'	31.17'	20.05'	S46°32'37"W	27.96'

**Reeve & Associates, Inc.**  
 5160 SOUTH 1500 WEST, RIVERDALE, UTAH 84405  
 TEL: (801) 821-3100 www.reeve.co

**LAND PLANNERS • CIVIL ENGINEERS • LAND SURVEYORS**  
**TRAFFIC ENGINEERS • STRUCTURAL ENGINEERS • LANDSCAPE ARCHITECTS**

**REVISIONS**

DATE	DESCRIPTION
04-17-23	CK Updated Layout
05-26-23	CK TWW/WD Comments
06-02-23	CK Water Comments
08-11-23	CK Review Comments
10-02-23	CK Review Comments
12-05-23	CK Roadway Updates
01-10-24	CK Lois
02-26-24	CK Trail Location


**Stagecoach Estates Subdivision**  
 WEBER COUNTY, UTAH

**Street A 4+50.00 - 9+30.00**




**Project Info.**

Engineer: JEREMY A. DRAPER, P.E.  
 Drafter: C. KINGSLEY  
 Begin Date: MARCH 2023  
 Name: STAGECOACH ESTATES  
 SUBDIVISION  
 PHASE 1  
 Number: 6298-14

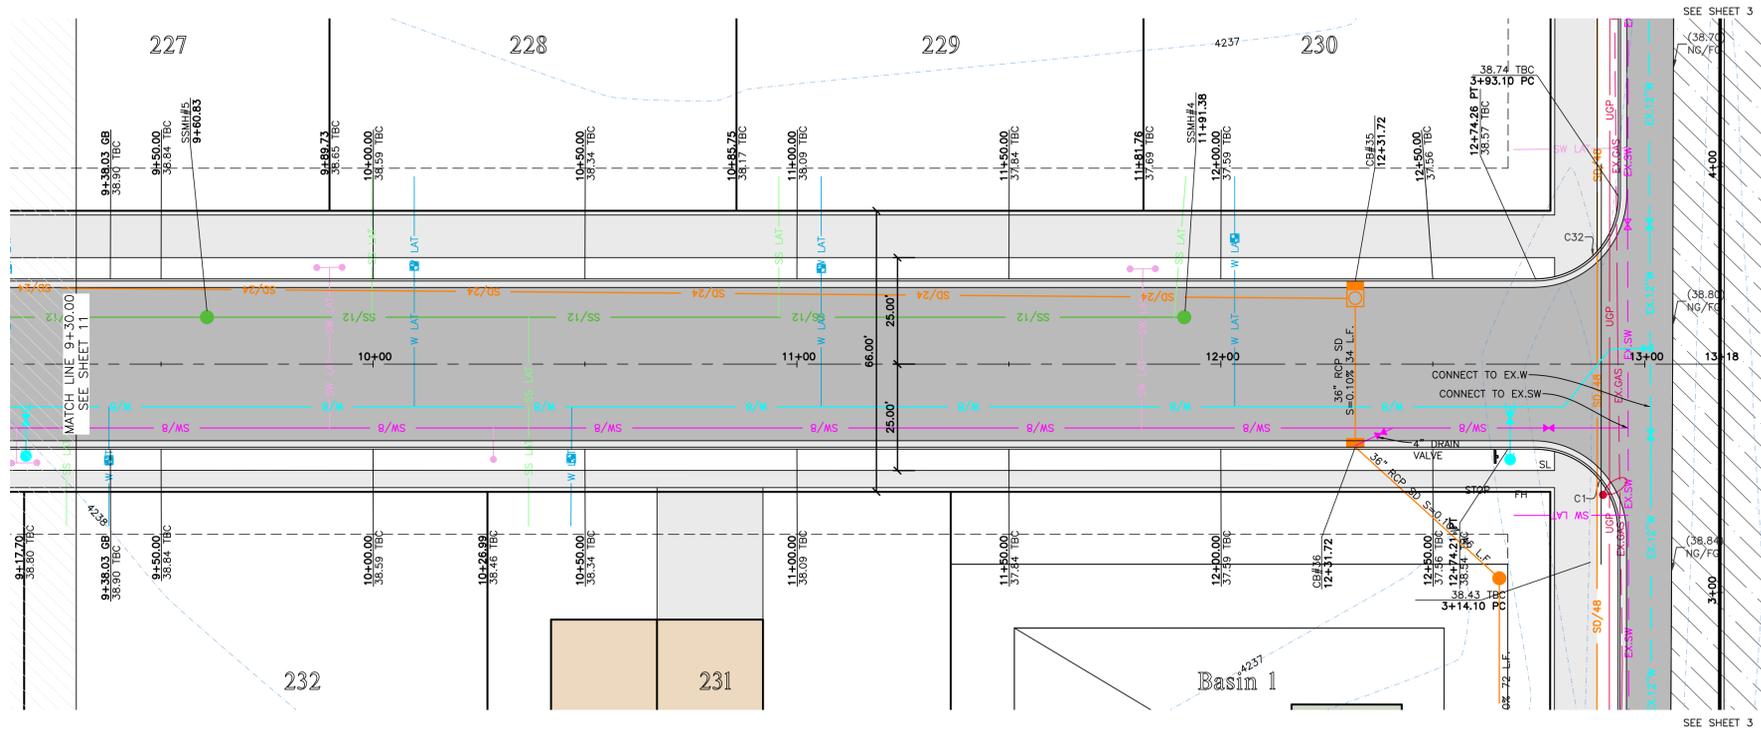

Street A 9+30.00 - 13+17.74

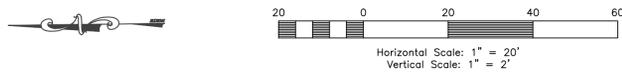

Key Map

NOT TO SCALE




Construction Notes:

- 1) ALL CONSTRUCTION IS TO CONFORM TO THE COUNTY STANDARD DRAWINGS AND SPECIFICATIONS.
- 2) CONSTRUCT HANDICAP RAMP PER ADA AND CITY REQUIREMENTS. TRUNCATED DOMES TO BE GRAY IN COLOR.
- 3) SLEEVE SEWER WHEN 18" EDGE-EDGE VERTICAL CLEARANCE UNDER WATER CANNOT BE MAINTAINED

- CULINARY WATER**  
NOTE: 4" MIN. COVER REQUIRED OVER CW LINES  
W/8 - 8" DR18 C900 PVC WATER LINE  
W - 1" CTS SDR9 HDPE SERVICE LATERAL
- SANITARY SEWER**  
SS/4 - 4" PVC SDR-35 SERVICE LATERAL  
SS/8 - 8" PVC SDR-35 SEWER LINE
- STORM DRAIN**  
SD/15 - 15" RCP CLASS III STORM DRAIN  
SD/18 - 18" RCP CLASS III STORM DRAIN  
SD/24 - 24" RCP CLASS III STORM DRAIN  
SD/30 - 30" RCP CLASS III STORM DRAIN  
SD/36 - 36" RCP CLASS III STORM DRAIN
- SECONDARY WATER**  
SW/8 - 8" PVC C-900 DR-14 SECONDARY WATER LINE  
SW - SECONDARY SERVICE LATERAL PER CITY STANDARDS

TBC Curve Data

#	Delta	Radius	Length	Tangent	Chord	CH Length
C1	90°02'24"	19.50'	30.64'	19.51'	N45°43'37"E	27.59'
C32	89°57'36"	19.50'	30.62'	19.49'	S44°16'23"E	4238.66'

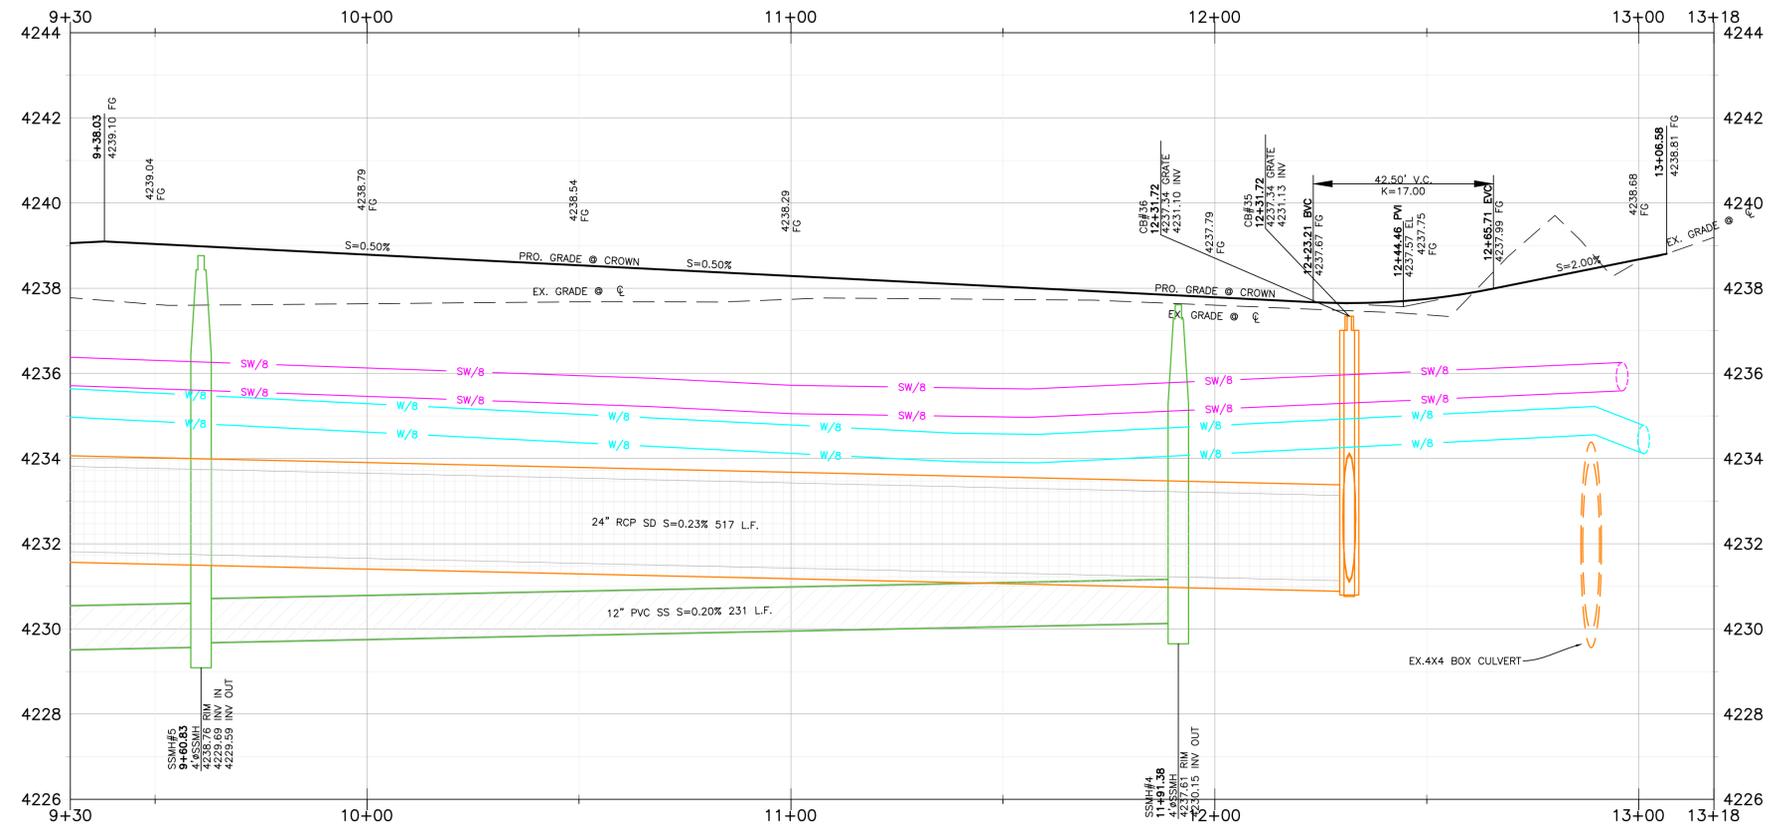

**Reeve & Associates, Inc.**  
5160 SOUTH 1500 WEST, RIVERDALE, UTAH 84405  
LAND PLANNERS • CIVIL ENGINEERS • LAND SURVEYORS  
TRAFFIC ENGINEERS • STRUCTURAL ENGINEERS • LANDSCAPE ARCHITECTS

REVISIONS


DATE	DESCRIPTION
04-17-23	CK Updated Layout
05-26-23	CK TWW/D Comments
06-02-23	CK Water Comments
08-11-23	CK Review Comments
10-02-23	CK Review Comments
12-05-23	CK Roadway Updates
01-10-24	CK Lois
02-26-24	CK Trail Location

Stagecoach Estates Subdivision  
WEBER COUNTY, UTAH  
Street A 9+30.00 - 13+17.74





**Project Info.**  
Engineer: JEREMY A. DRAPER, P.E.  
Drafter: C. KINGSLEY  
Begin Date: MARCH 2023  
Name: STAGECOACH ESTATES SUBDIVISION PHASE 1  
Number: 6298-14



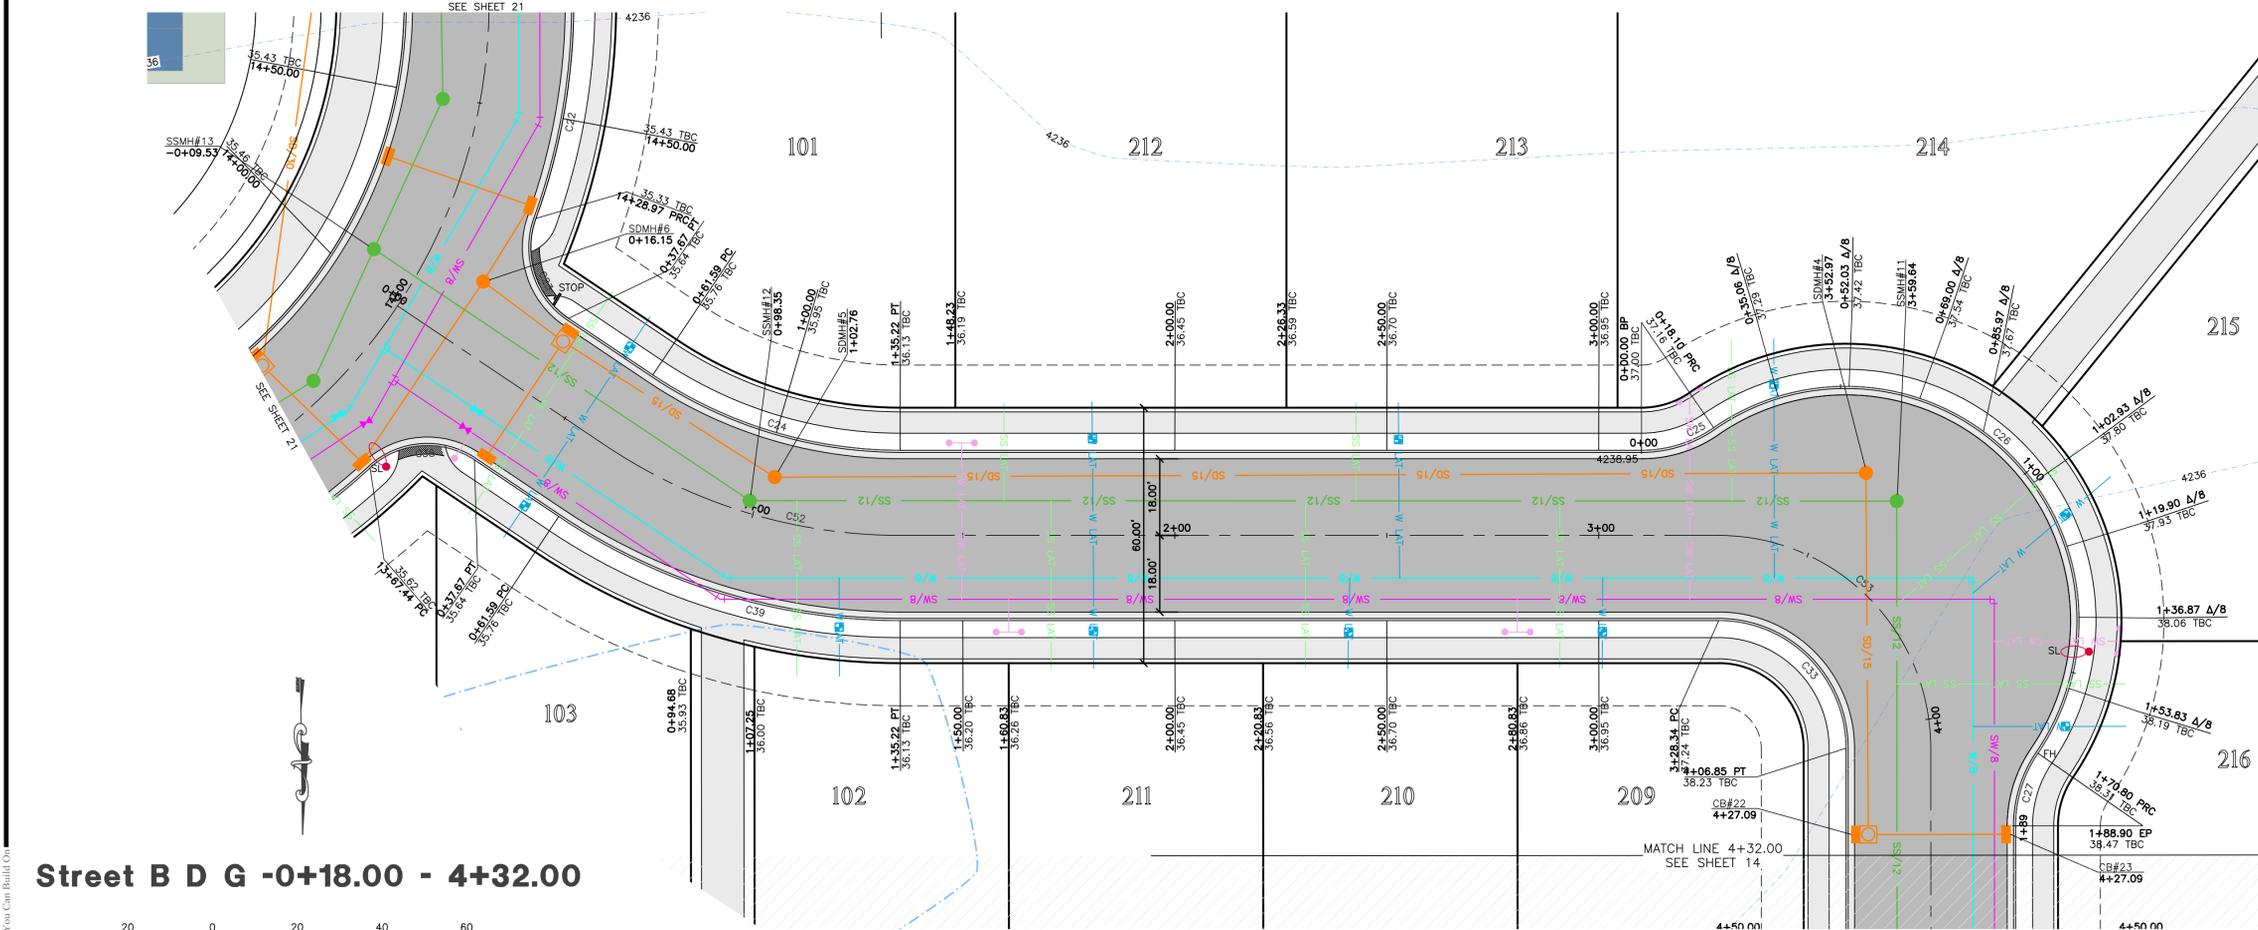


Street B D G -0+18.00 - 4+32.00

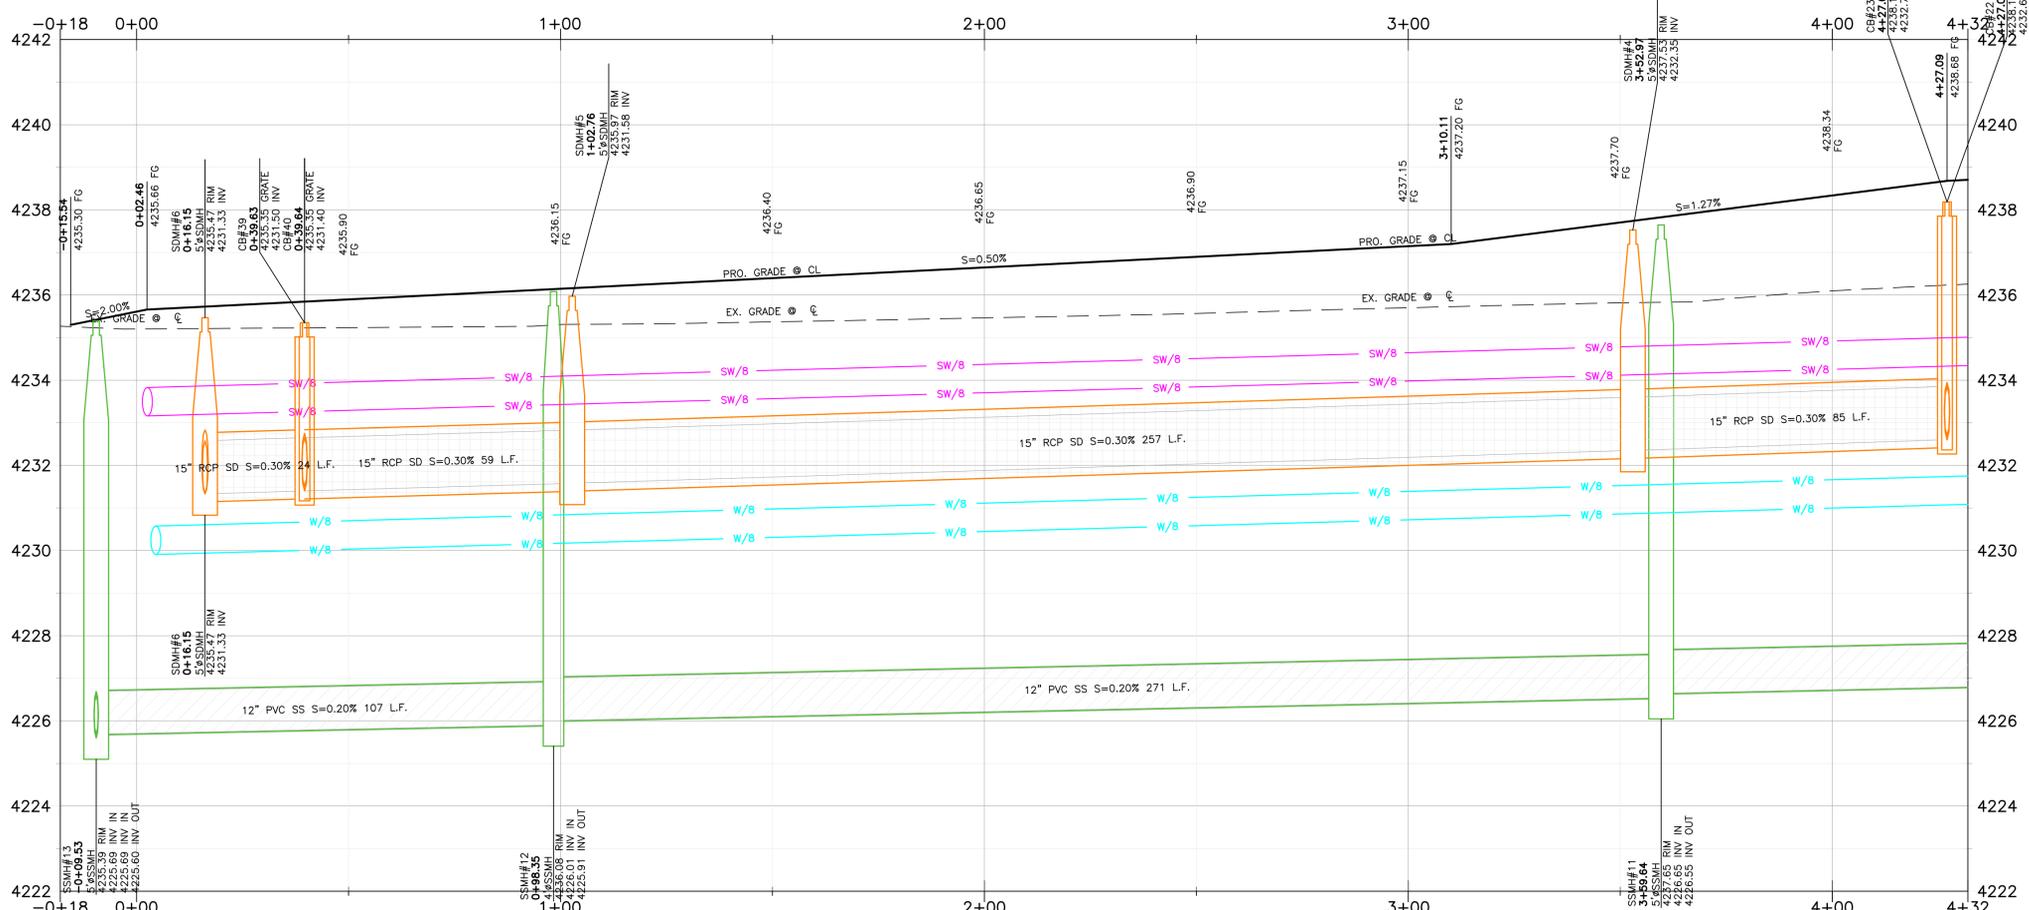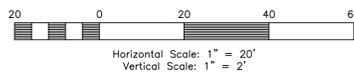

#	Delta	Radius	Length	Tangent	Chord	CH Length
C19	90°03'29"	108.00'	169.76'	108.11'	S45°43'05"W	152.81'
C22	20°01'58"	148.00'	51.75'	26.14'	S10°42'19"W	51.48'
C23	76°13'33"	20.00'	26.61'	15.69'	N17°23'28"W	24.69'
C24	33°44'56"	105.00'	61.85'	31.85'	N72°22'43"W	60.96'
C25	34°33'37"	30.00'	18.10'	9.33'	S73°28'01"W	17.82'
C26	159°04'50"	55.00'	152.71'	297.92'	S44°16'23"E	108.17'
C27	34°33'37"	30.00'	18.10'	9.33'	N17°59'14"E	17.82'
C33	89°57'36"	30.00'	47.10'	29.98'	S44°16'23"E	42.41'
C38	76°48'37"	19.87'	26.64'	15.75'	N86°22'59"E	24.69'
C39	33°44'56"	145.00'	85.41'	43.98'	N72°22'43"W	84.18'

#	Delta	Radius	Length	Tangent	Chord	CH Length
C52	33°44'56"	125.00'	73.63'	37.92'	N72°22'43"W	72.57'
C53	89°57'36"	50.00'	78.50'	49.97'	N44°16'23"W	70.69'

Key Map

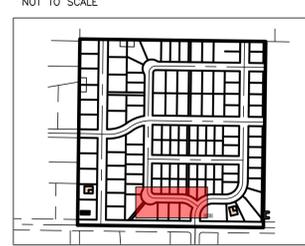

Construction Notes:

- ALL CONSTRUCTION IS TO CONFORM TO THE COUNTY STANDARD DRAWINGS AND SPECIFICATIONS.
  - CONSTRUCT HANDICAP RAMP PER ADA AND CITY REQUIREMENTS. TRUNCATED DOMES TO BE GRAY IN COLOR.
  - SLEEVE SEWER WHEN 18" EDGE-EDGE VERTICAL CLEARANCE UNDER WATER CANNOT BE MAINTAINED.
- CULINARY WATER**  
NOTE: 4' MIN. COVER REQUIRED OVER CW LINES  
W/8 - 8" DR18 C900 PVC WATER LINE  
W - 1" CTS SDR9 HDPE SERVICE LATERAL
- SANITARY SEWER**  
SS/4 - 4" PVC SDR-35 SERVICE LATERAL  
SS/8 - 8" PVC SDR-35 SEWER LINE
- STORM DRAIN**  
SD/15 - 15" RCP CLASS III STORM DRAIN  
SD/18 - 18" RCP CLASS III STORM DRAIN  
SD/24 - 24" RCP CLASS III STORM DRAIN  
SD/30 - 30" RCP CLASS III STORM DRAIN  
SD/36 - 36" RCP CLASS III STORM DRAIN
- SECONDARY WATER**  
SW/8 - 8" PVC C-900 DR-14 SECONDARY WATER LINE  
SW - SECONDARY SERVICE LATERAL PER CITY STANDARDS

**Reeve & Associates, Inc.**  
5160 SOUTH 1500 WEST, RIVERDALE, UTAH 84405  
LAND PLANNERS • CIVIL ENGINEERS • LAND SURVEYORS  
TRAFFIC ENGINEERS • STRUCTURAL ENGINEERS • LANDSCAPE ARCHITECTS

REVISIONS

DATE	DESCRIPTION
04-17-23	CK Updated Layout
05-26-23	CK TWWID Comments
06-02-23	CK Water Comments
08-11-23	CK Review Comments
10-02-23	CK Review Comments
12-05-23	CK Roadway Updates
01-10-24	CK Lots
02-26-24	CK Trail Location


Stagecoach Estates Subdivision  
WEBER COUNTY, UTAH

**Street B D G -0+18.00 - 4+32.00**




**Project Info.**  
Engineer: JEREMY A. DRAPER, P.E.  
Drafted: C. KINGSLEY  
Begin Date: MARCH 2023  
Name: STAGECOACH ESTATES SUBDIVISION  
PHASE 1  
Number: 6298-14




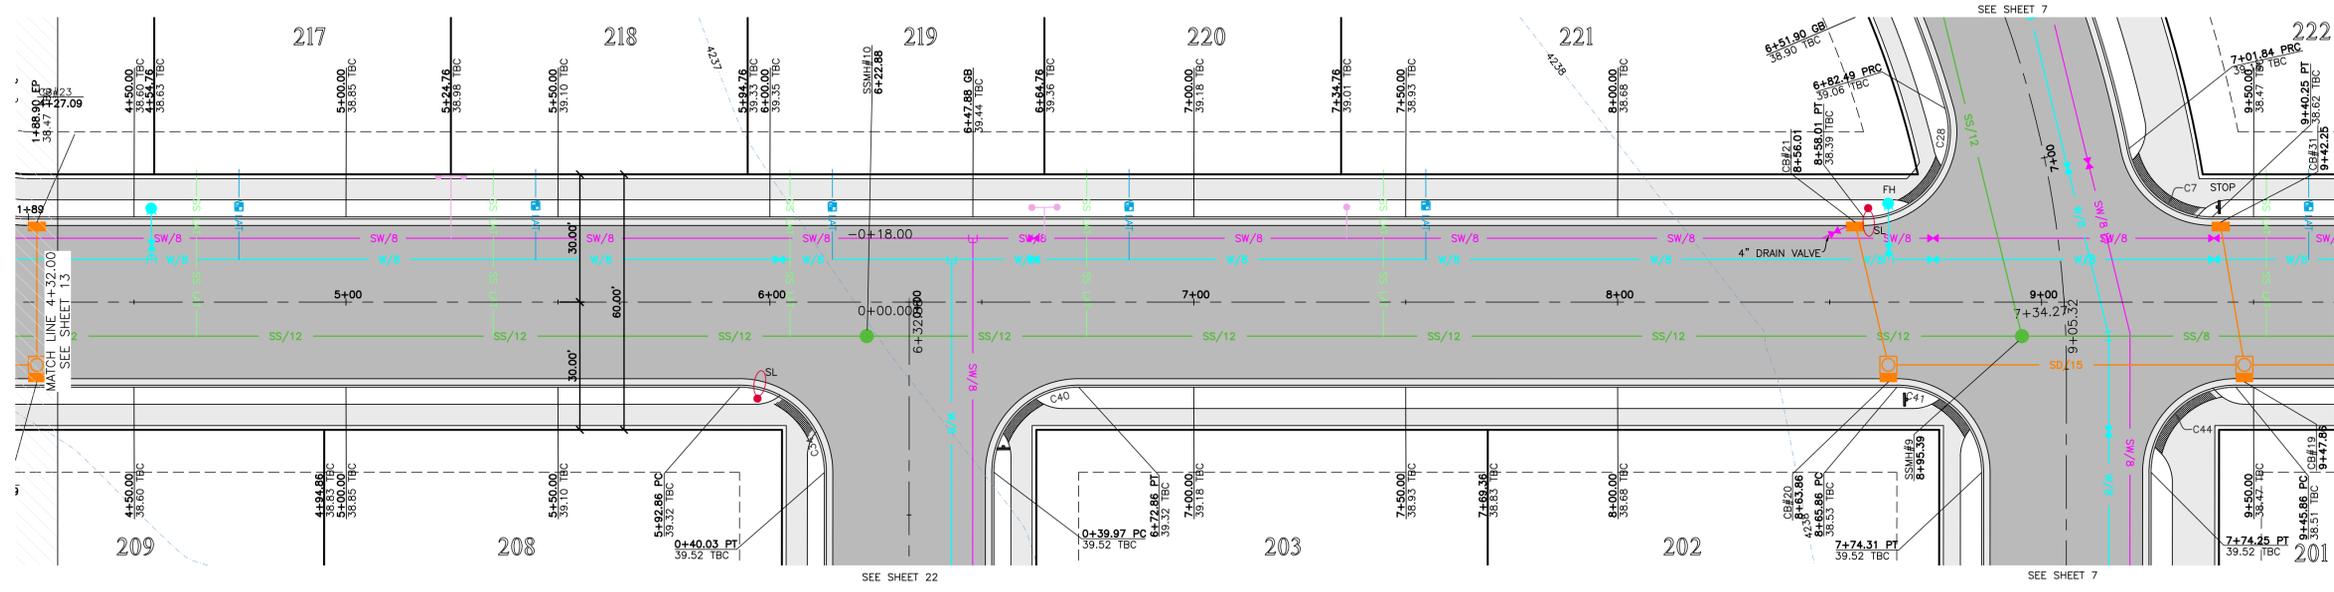

### Street B D G 4+32.00 - 9+50.00

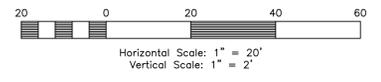

TBC Curve Data						
#	Delta	Radius	Length	Tangent	Chord	CH Length
C7	78°38'42"	20.00'	27.45'	16.38'	N40°01'46"E	25.35'
C28	105°50'30"	20.00'	36.95'	26.46'	N52°12'50"W	31.91'
C34	90°02'24"	20.00'	31.43'	20.01'	S45°43'37"W	28.29'
C40	89°57'36"	20.00'	31.40'	19.99'	S44°16'23"E	28.27'
C41	90°02'24"	20.00'	31.43'	20.01'	S45°43'37"W	28.29'
C44	89°57'36"	20.00'	31.40'	19.99'	S44°16'23"E	28.27'

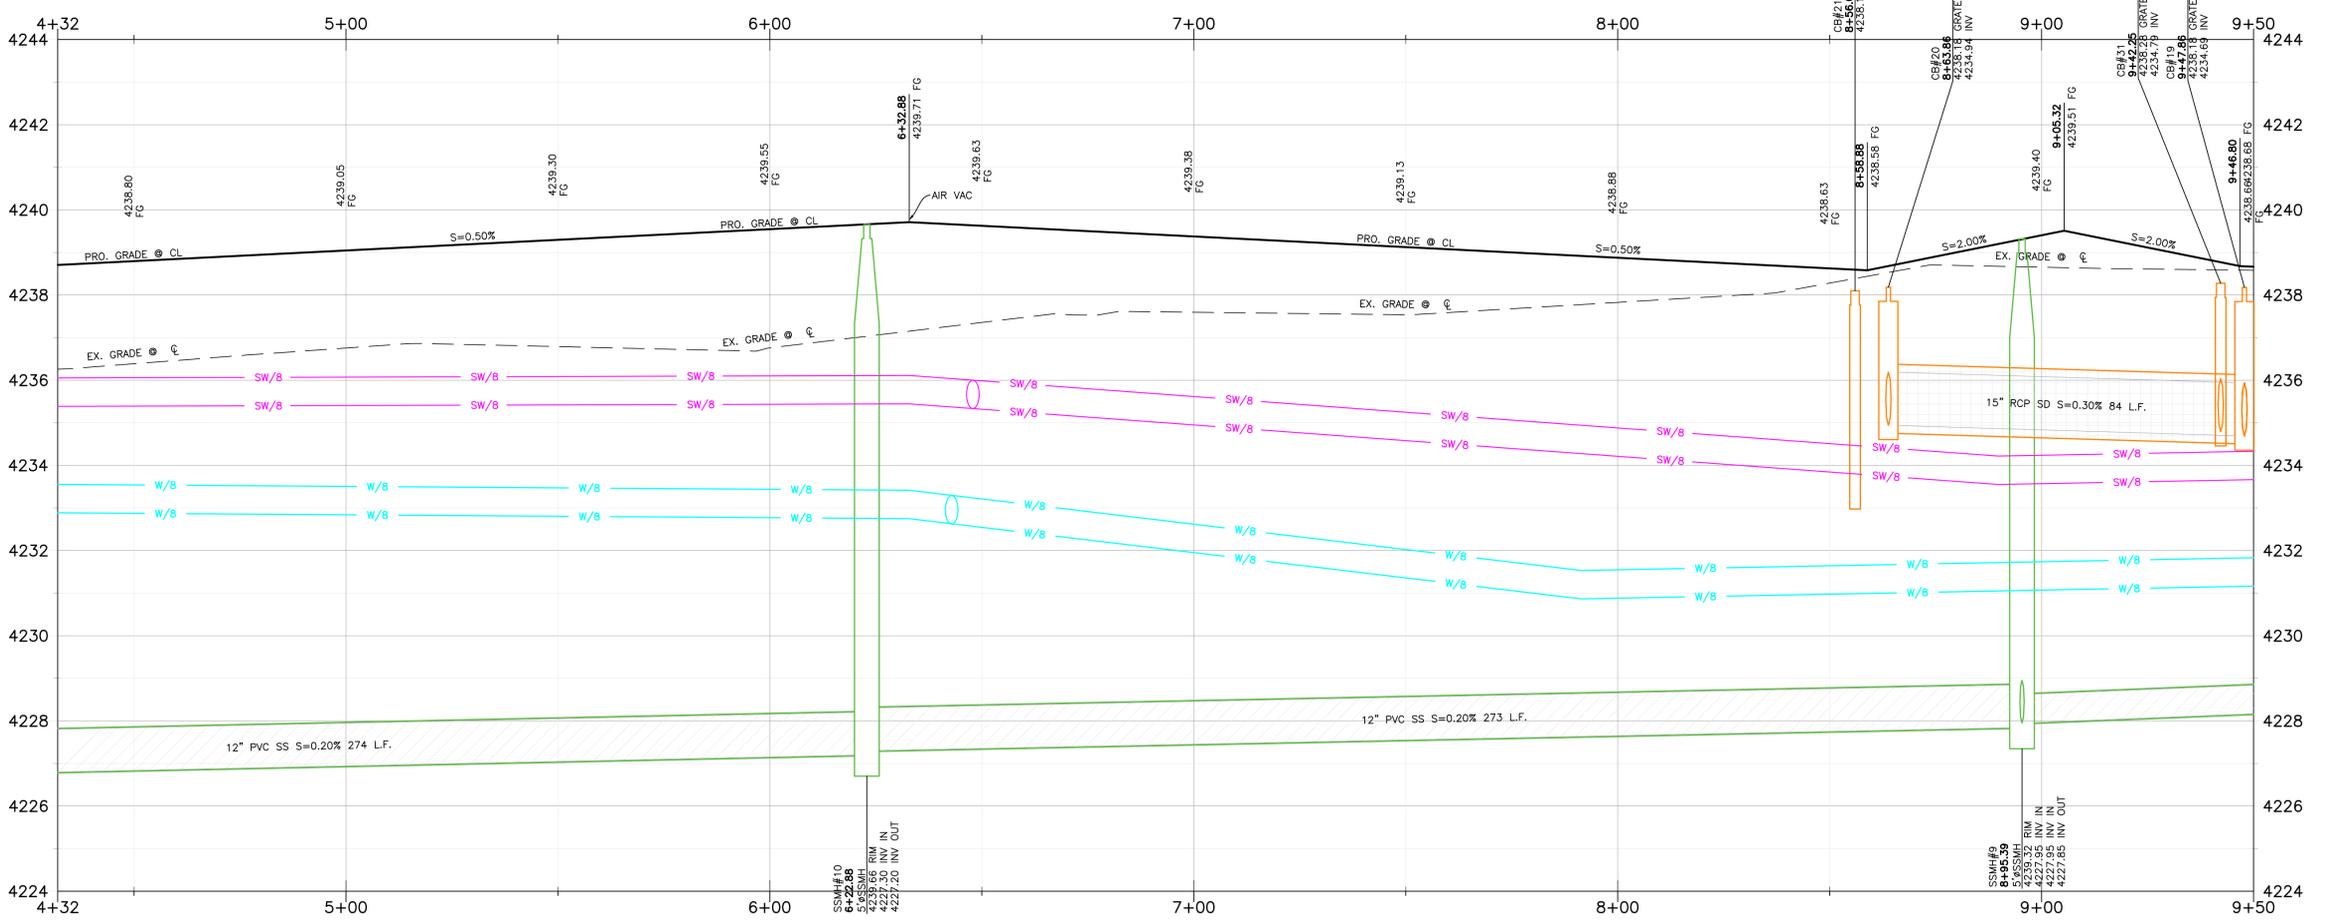

### Construction Notes:

- 1) ALL CONSTRUCTION IS TO CONFORM TO THE COUNTY STANDARD DRAWINGS AND SPECIFICATIONS.
- 2) CONSTRUCT HANDICAP RAMP PER ADA AND CITY REQUIREMENTS. TRUNCATED DOMES TO BE GRAY IN COLOR.
- 3) SLEEVE SEWER WHEN 18" EDGE-EDGE VERTICAL CLEARANCE UNDER WATER CANNOT BE MAINTAINED

**CULINARY WATER**  
NOTE: 4' MIN. COVER REQUIRED OVER CW LINES  
W/8 - 8" DR18 C900 PVC WATER LINE  
W - 1" CTS SDR9 HDPE SERVICE LATERAL

**SANITARY SEWER**  
SS/4 - 4" PVC SDR-35 SERVICE LATERAL  
SS/8 - 8" PVC SDR-35 SEWER LINE

**STORM DRAIN**  
SD/15 - 15" RCP CLASS III STORM DRAIN  
SD/18 - 18" RCP CLASS III STORM DRAIN  
SD/24 - 24" RCP CLASS III STORM DRAIN  
SD/30 - 30" RCP CLASS III STORM DRAIN  
SD/36 - 36" RCP CLASS III STORM DRAIN

**SECONDARY WATER**  
SW/8 - 8" PVC C-900 DR-14 SECONDARY WATER LINE  
SW - SECONDARY SERVICE LATERAL PER CITY STANDARDS

**Reeve & Associates, Inc.**  
5160 SOUTH 1500 WEST, RIVERDALE, UTAH 84405  
TEL: (801) 821-3100 www.reeve.co

**LAND PLANNERS • CIVIL ENGINEERS • LAND SURVEYORS**  
TRAFFIC ENGINEERS • STRUCTURAL ENGINEERS • LANDSCAPE ARCHITECTS

DATE	DESCRIPTION
04-17-23	CK Updated Layout
05-26-23	CK TWW/ID Comments
06-02-23	CK Water Comments
08-11-23	CK Review Comments
10-02-23	CK Review Comments
12-05-23	CK Roadway Updates
01-10-24	CK Lois
02-26-24	CK Trail Location

**Stagecoach Estates Subdivision**  
WEBER COUNTY, UTAH


**Street B D G 4+32.00 - 9+50.00**





**Project Info.**  
Engineer: JEREMY A. DRAPER, P.E.  
Drafted: C. KINGSLEY  
Begin Date: MARCH 2023  
Name: STAGECOACH ESTATES SUBDIVISION  
PHASE 1  
Number: 6298-14



412

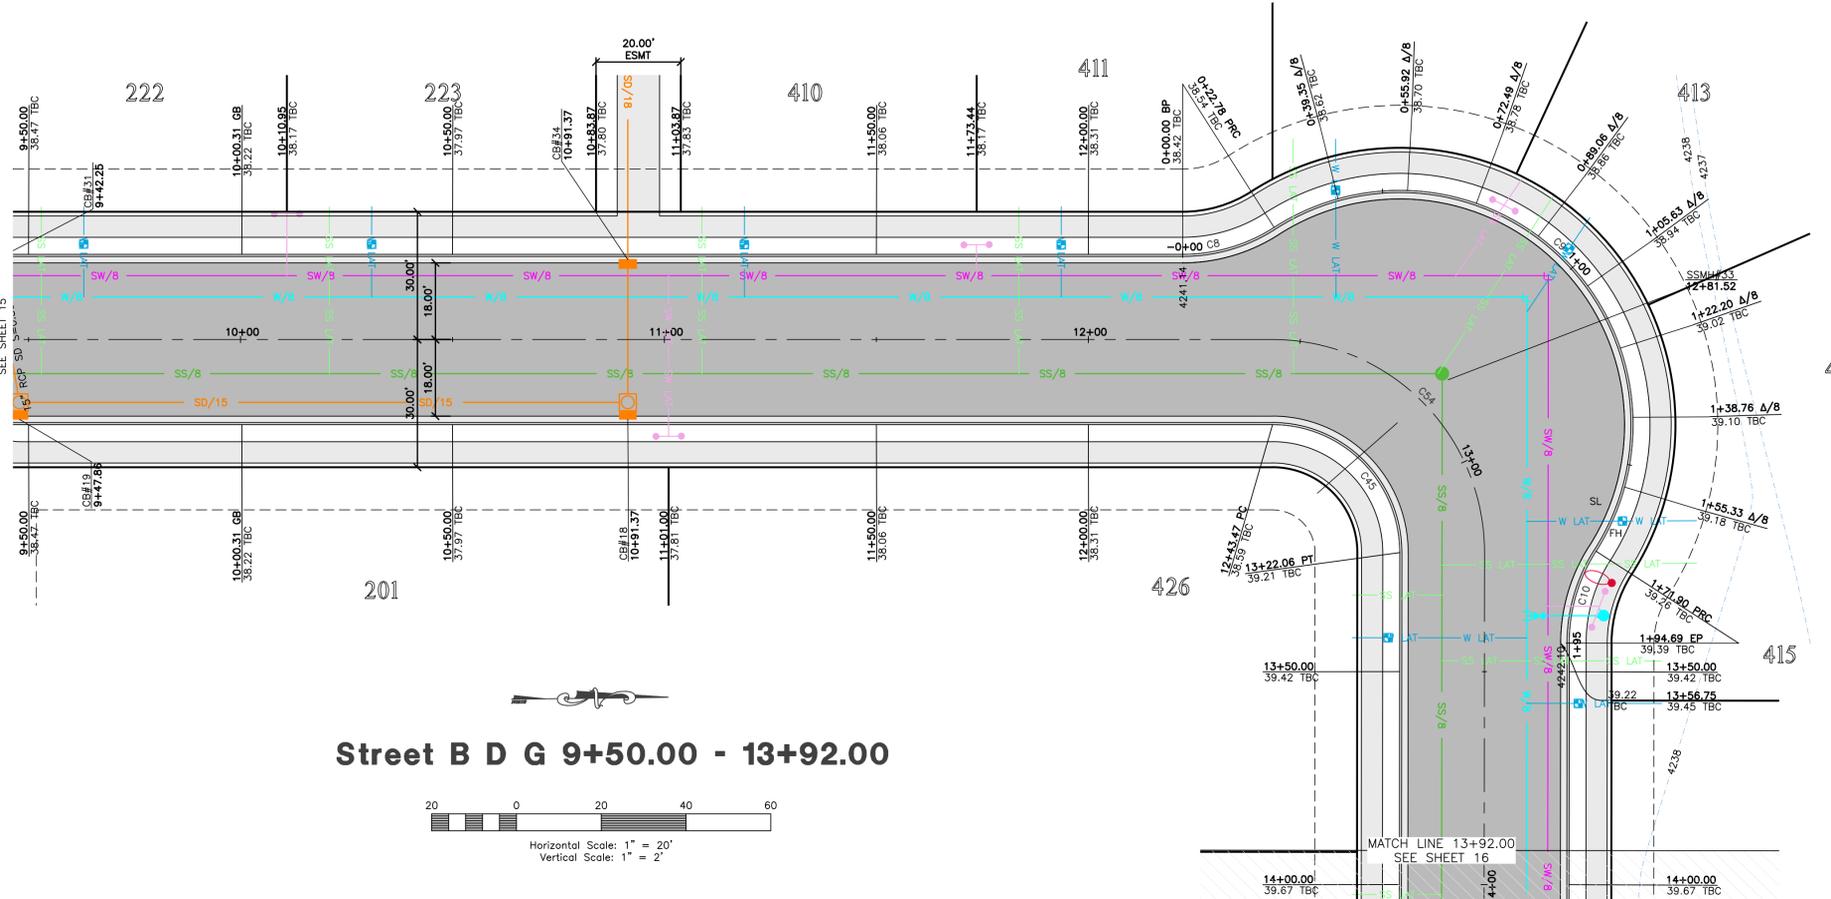

Street B D G 9+50.00 - 13+92.00

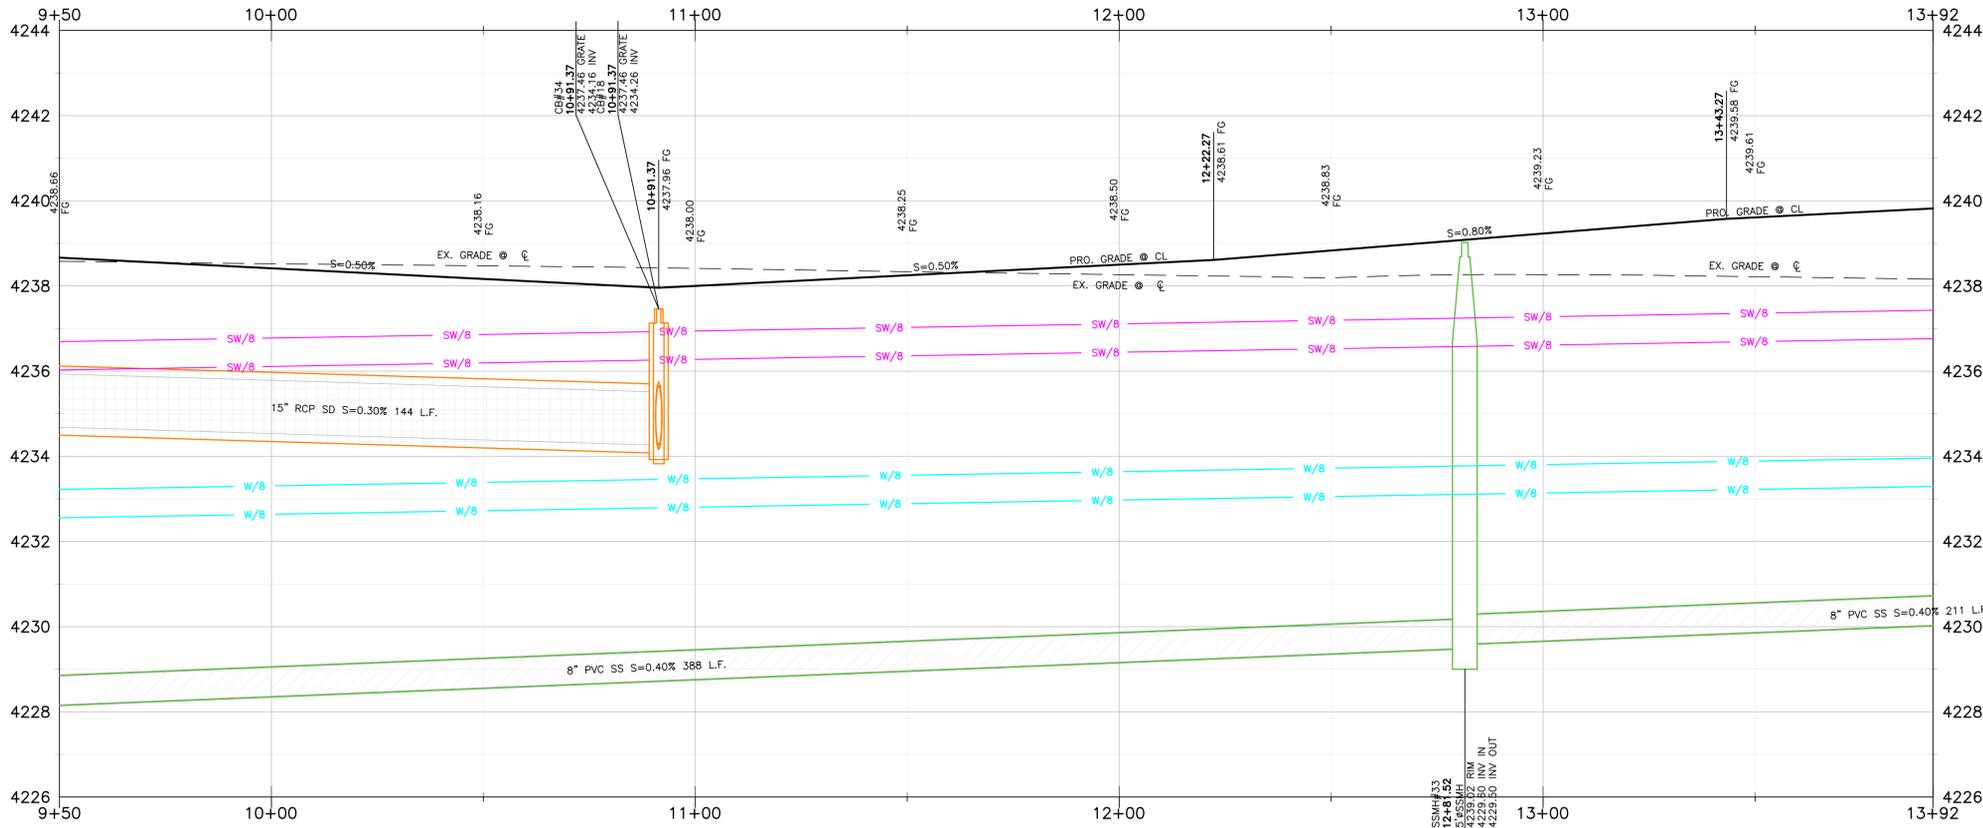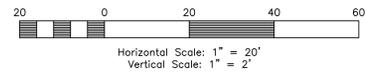

#	Delta	Radius	Length	Tangent	Chord	CH Length
C8	32°38'13"	40.00'	22.78'	11.71'	N15°36'41"W	22.48'
C9	155°20'24"	55.00'	149.12'	251.62'	S45°44'24"W	107.46'
C10	32°38'13"	40.00'	22.78'	11.71'	S72°54'30"E	22.48'
C45	90°03'58"	30.00'	47.16'	30.03'	S45°44'24"W	42.45'

#	Delta	Radius	Length	Tangent	Chord	CH Length
C54	90°03'58"	50.00'	78.60'	50.06'	N45°44'24"E	70.75'

Key Map

NOT TO SCALE



Construction Notes:

- 1) ALL CONSTRUCTION IS TO CONFORM TO THE COUNTY STANDARD DRAWINGS AND SPECIFICATIONS.
- 2) CONSTRUCT HANDICAP RAMP PER ADA AND CITY REQUIREMENTS. TRUNCATED DOMES TO BE GRAY IN COLOR.
- 3) SLEEVE SEWER WHEN 18" EDGE-EDGE VERTICAL CLEARANCE UNDER WATER CANNOT BE MAINTAINED

**CULINARY WATER**  
 NOTE: 4' MIN. COVER REQUIRED OVER CW LINES  
 W/8 - 8" DR18 C900 PVC WATER LINE  
 W - 1" CTS SDR9 HDPE SERVICE LATERAL

**SANITARY SEWER**  
 SS/4 - 4" PVC SDR-35 SERVICE LATERAL  
 SS/8 - 8" PVC SDR-35 SEWER LINE

**STORM DRAIN**  
 SD/15 - 15" RCP CLASS III STORM DRAIN  
 SD/18 - 18" RCP CLASS III STORM DRAIN  
 SD/24 - 24" RCP CLASS III STORM DRAIN  
 SD/30 - 30" RCP CLASS III STORM DRAIN  
 SD/36 - 36" RCP CLASS III STORM DRAIN

**SECONDARY WATER**  
 SW/8 - 8" PVC C-900 DR-14 SECONDARY WATER LINE  
 SW - SECONDARY SERVICE LATERAL PER CITY STANDARDS

**Reeve & Associates, Inc.**  
 5160 SOUTH 1500 WEST, RIVERDALE, UTAH 84405  
 LAND PLANNERS • CIVIL ENGINEERS • LAND SURVEYORS  
 TRAFFIC ENGINEERS • STRUCTURAL ENGINEERS • LANDSCAPE ARCHITECTS


DATE	DESCRIPTION
04-17-23	CK Updated Layout
05-26-23	CK TMMWD Comments
06-02-23	CK Water Comments
08-11-23	CK Review Comments
10-02-23	CK Review Comments
12-05-23	CK Roadway Updates
01-10-24	CK Lois
02-26-24	CK Trail Location

Stagecoach Estates Subdivision  
 WEBER COUNTY, UTAH  
**Street B D G 9+50.00 - 13+92.00**





**Project Info.**  
 Engineer: JEREMY A. DRAPER, P.E.  
 Drafter: C. KINGSLEY  
 Begin Date: MARCH 2023  
 Name: STAGECOACH ESTATES SUBDIVISION  
 PHASE 1  
 Number: 6298-14



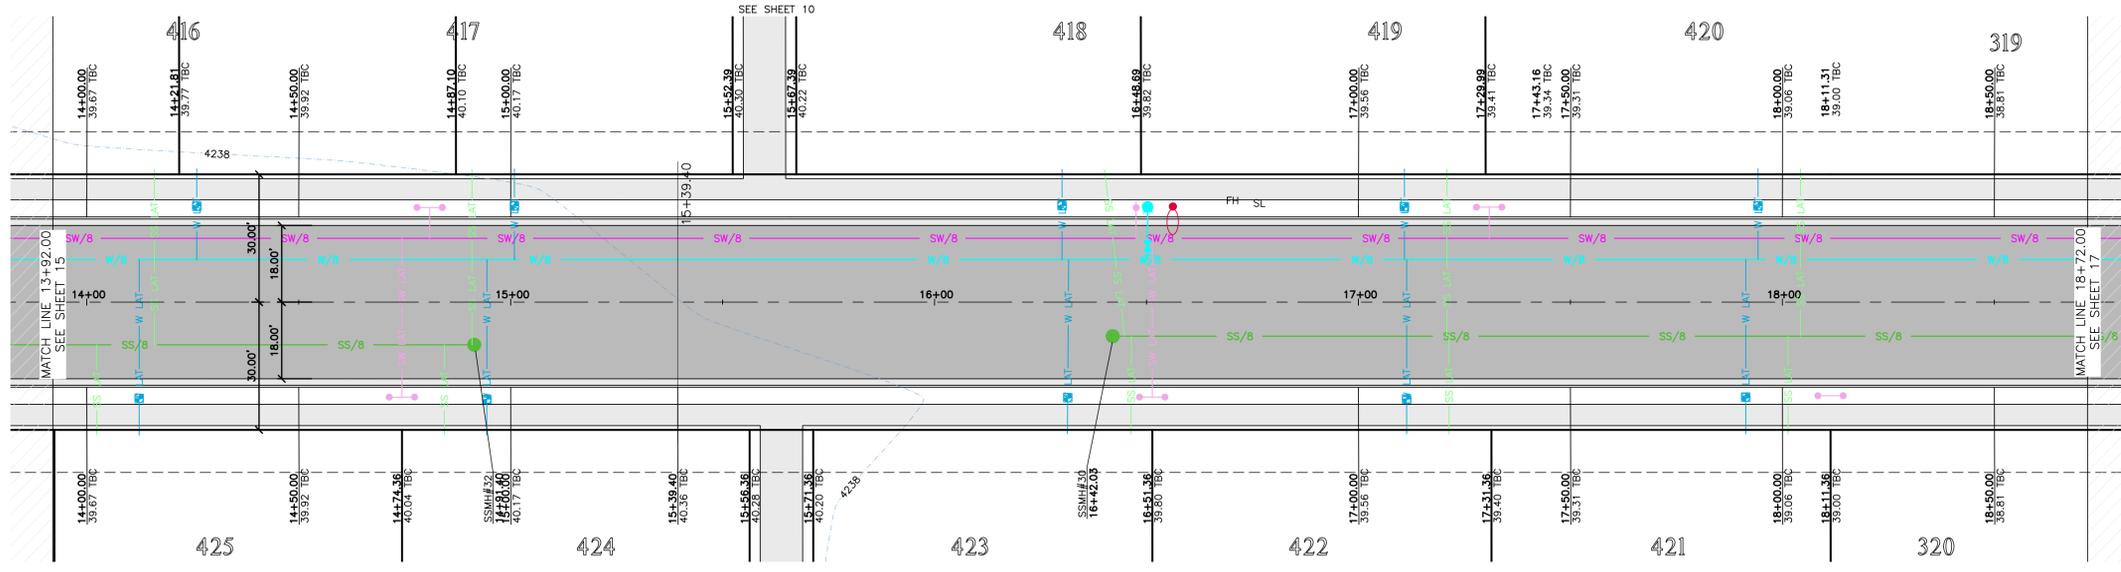

Street B D G 13+92.00 - 18+72.00

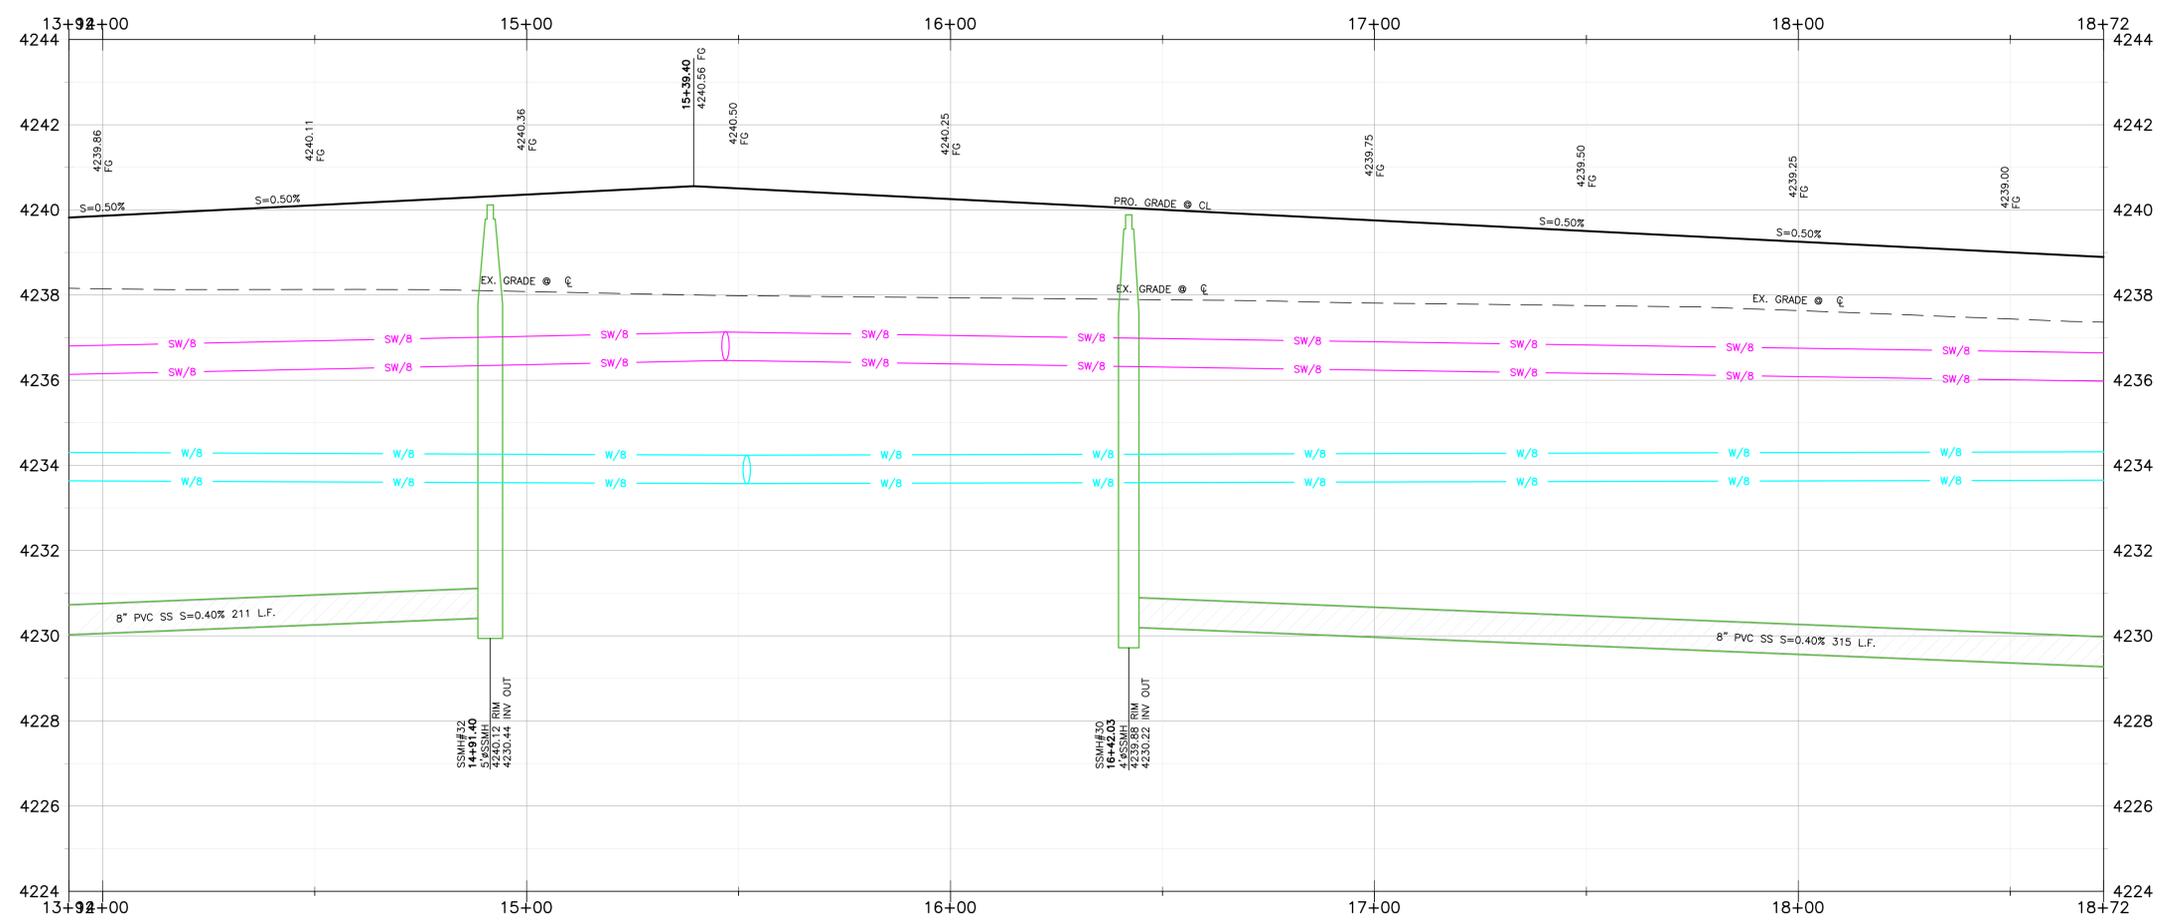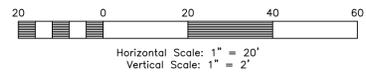

Key Map

NOT TO SCALE



Construction Notes:

- 1) ALL CONSTRUCTION IS TO CONFORM TO THE COUNTY STANDARD DRAWINGS AND SPECIFICATIONS.
- 2) CONSTRUCT HANDICAP RAMP PER ADA AND CITY REQUIREMENTS. TRUNCATED DOMES TO BE GRAY IN COLOR.
- 3) SLEEVE SEWER WHEN 18" EDGE-EDGE VERTICAL CLEARANCE UNDER WATER CANNOT BE MAINTAINED

CULINARY WATER

NOTE: 4' MIN. COVER REQUIRED OVER CW LINES  
 W/8 - 8" DR18 C900 PVC WATER LINE  
 W - 1" CTS SDR9 HDPE SERVICE LATERAL

SANITARY SEWER

SS/4 - 4" PVC SDR-35 SERVICE LATERAL  
 SS/8 - 8" PVC SDR-35 SEWER LINE

STORM DRAIN

SD/15 - 15" RCP CLASS III STORM DRAIN  
 SD/18 - 18" RCP CLASS III STORM DRAIN  
 SD/24 - 24" RCP CLASS III STORM DRAIN  
 SD/30 - 30" RCP CLASS III STORM DRAIN  
 SD/36 - 36" RCP CLASS III STORM DRAIN

SECONDARY WATER

SW/8 - 8" PVC C-900 DR-14 SECONDARY WATER LINE  
 SW - SECONDARY SERVICE LATERAL PER CITY STANDARDS

**Reeve & Associates, Inc.**  
 5160 SOUTH 1500 WEST, RIVERDALE, UTAH 84405  
 TEL: (801) 821-3100 www.reeve.co

LAND PLANNERS • CIVIL ENGINEERS • LAND SURVEYORS  
 TRAFFIC ENGINEERS • STRUCTURAL ENGINEERS • LANDSCAPE ARCHITECTS

DATE	DESCRIPTION
04-17-23	CK Updated Layout
05-26-23	CK TMMWD Comments
06-02-23	CK Water Comments
08-11-23	CK Review Comments
10-02-23	CK Review Comments
12-05-23	CK Roadway Updates
01-10-24	CK Lots
02-26-24	CK Trail Location


Stagecoach Estates Subdivision  
 WEBER COUNTY, UTAH

Street B D G 13+92.00 - 18+72.00





**Project Info.**  
 Engineer: JEREMY A. DRAPER, P.E.  
 Drafter: C. KINGSLEY  
 Begin Date: MARCH 2023  
 Name: STAGECOACH ESTATES SUBDIVISION PHASE 1  
 Number: 6298-14



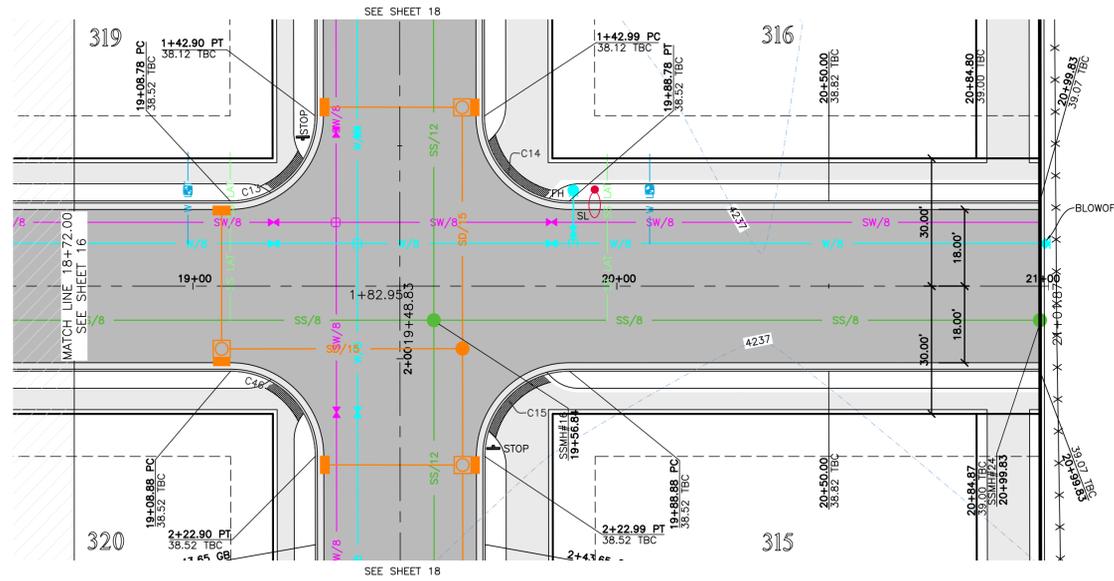

### Street B D G 18+72.00 - 20+99.83

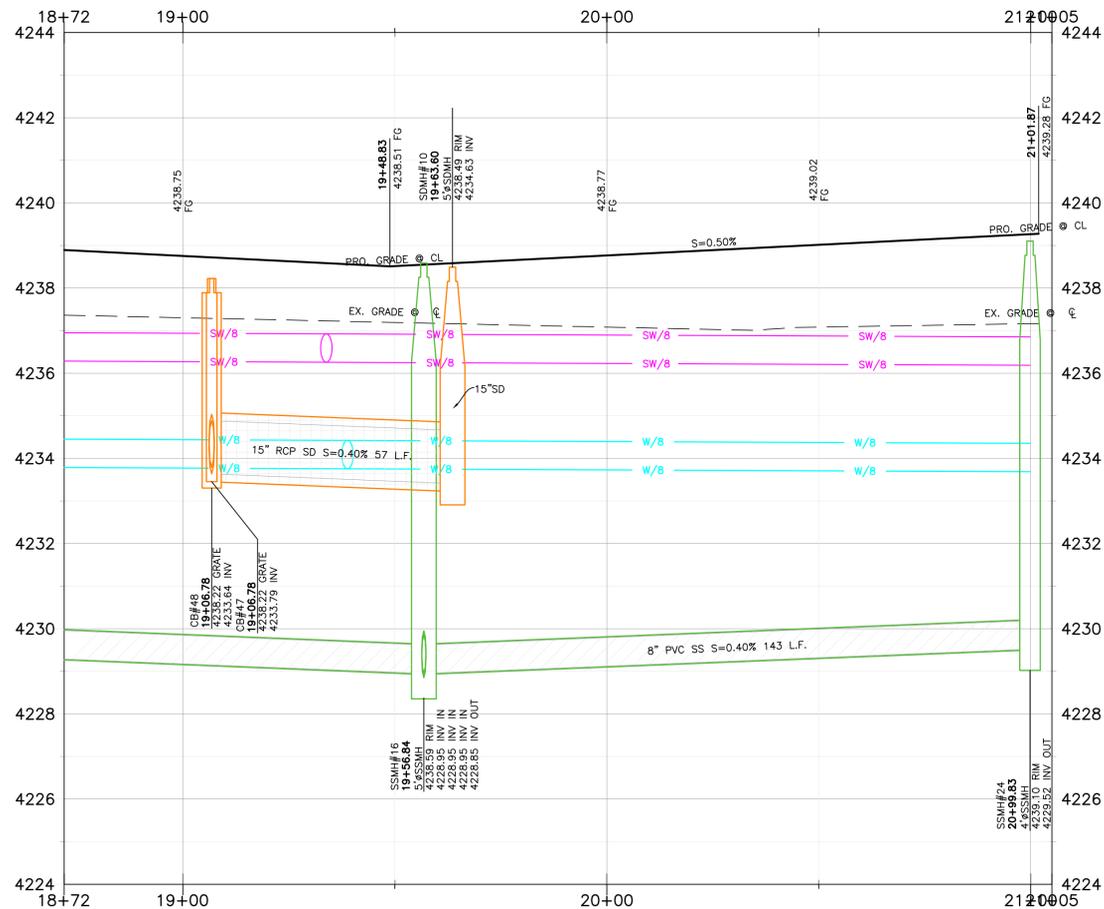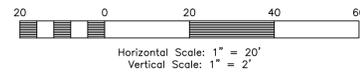

### Key Map

NOT TO SCALE



### Construction Notes:

- 1) ALL CONSTRUCTION IS TO CONFORM TO THE COUNTY STANDARD DRAWINGS AND SPECIFICATIONS.
- 2) CONSTRUCT HANDICAP RAMP PER ADA AND CITY REQUIREMENTS. TRUNCATED DOMES TO BE GRAY IN COLOR.
- 3) SLEEVE SEWER WHEN 18" EDGE-EDGE VERTICAL CLEARANCE UNDER WATER CANNOT BE MAINTAINED

#### CULINARY WATER

NOTE: 4' MIN. COVER REQUIRED OVER CW LINES  
 W/8 - 8" DR18 C900 PVC WATER LINE  
 W - 1" CTS SDR9 HDPE SERVICE LATERAL

#### SANITARY SEWER

SS/4 - 4" PVC SDR-35 SERVICE LATERAL  
 SS/8 - 8" PVC SDR-35 SEWER LINE

#### STORM DRAIN

SD/15 - 15" RCP CLASS III STORM DRAIN  
 SD/18 - 18" RCP CLASS III STORM DRAIN  
 SD/24 - 24" RCP CLASS III STORM DRAIN  
 SD/30 - 30" RCP CLASS III STORM DRAIN  
 SD/36 - 36" RCP CLASS III STORM DRAIN

#### SECONDARY WATER

SW/8 - 8" PVC C-900 DR-14 SECONDARY WATER LINE  
 SW - SECONDARY SERVICE LATERAL PER CITY STANDARDS

### TBC Curve Data

#	Delta	Radius	Length	Tangent	Chord	CH Length
C13	90°03'58"	20.00'	31.44'	20.02'	N45°44'24"E	28.30'
C14	89°56'02"	20.00'	31.39'	19.98'	S44°15'36"E	28.27'
C15	90°03'58"	20.00'	31.44'	20.02'	S45°44'24"W	28.30'
C46	89°56'02"	20.00'	31.39'	19.98'	N44°15'36"W	28.27'

**Reeve & Associates, Inc.**  
 5160 SOUTH 1500 WEST, RIVERDALE, UTAH 84405  
 TEL: (801) 821-3100 www.reeve.co

**LAND PLANNERS • CIVIL ENGINEERS • LAND SURVEYORS**  
**TRAFFIC ENGINEERS • STRUCTURAL ENGINEERS • LANDSCAPE ARCHITECTS**

DATE	DESCRIPTION
04-17-23	CK Updated Layout
05-26-23	CK TBM/WD Comments
06-02-23	CK Water Comments
08-11-23	CK Review Comments
10-02-23	CK Review Comments
12-05-23	CK Roadway Updates
01-10-24	CK Lois
02-26-24	CK Trail Location

Reeve & Associates, Inc. - Solutions You Can Build On

**Stagecoach Estates Subdivision**  
 WEBER COUNTY, UTAH

**Street B D G 18+72.00 - 20+99.83**



**Project Info.**  
 Engineer: JEREMY A. DRAPER, P.E.  
 Drafter: C. KINGSLEY  
 Begin Date: MARCH 2023  
 Name: STAGECOACH ESTATES SUBDIVISION  
 PHASE 1  
 Number: 6298-14



**Key Map**

NOT TO SCALE



**Construction Notes:**

- 1) ALL CONSTRUCTION IS TO CONFORM TO THE COUNTY STANDARD DRAWINGS AND SPECIFICATIONS.
- 2) CONSTRUCT HANDICAP RAMP PER ADA AND CITY REQUIREMENTS. TRUNCATED DOMES TO BE GRAY IN COLOR.
- 3) SLEEVE SEWER WHEN 18" EDGE-EDGE VERTICAL CLEARANCE UNDER WATER CANNOT BE MAINTAINED

**CULINARY WATER**

NOTE: 4' MIN. COVER REQUIRED OVER CW LINES  
 W/8 - 8" DR18 C900 PVC WATER LINE  
 W - 1" CTS SDR9 HDPE SERVICE LATERAL

**SANITARY SEWER**

SS/4 - 4" PVC SDR-35 SERVICE LATERAL  
 SS/8 - 8" PVC SDR-35 SEWER LINE

**STORM DRAIN**

SD/15 - 15" RCP CLASS III STORM DRAIN  
 SD/18 - 18" RCP CLASS III STORM DRAIN  
 SD/24 - 24" RCP CLASS III STORM DRAIN  
 SD/30 - 30" RCP CLASS III STORM DRAIN  
 SD/36 - 36" RCP CLASS III STORM DRAIN

**SECONDARY WATER**


SW/8 - 8" PVC C-900 DR-14 SECONDARY WATER LINE  
 SW - SECONDARY SERVICE LATERAL PER CITY STANDARDS

**Reeve & Associates, Inc.**  
 5160 SOUTH 1500 WEST, RIVERDALE, UTAH 84405  
 TEL: (801) 821-3100 www.reeve.co


**LAND PLANNERS • CIVIL ENGINEERS • LAND SURVEYORS**  
**TRAFFIC ENGINEERS • STRUCTURAL ENGINEERS • LANDSCAPE ARCHITECTS**

**REVISIONS**

DATE	DESCRIPTION
04-17-23	CK Updated Layout
05-26-23	CK TWW/D Comments
06-02-23	CK Water Comments
08-11-23	CK Review Comments
10-02-23	CK Review Comments
12-05-23	CK Roadway Updates
01-10-24	CK Lois
02-26-24	CK Trail Location

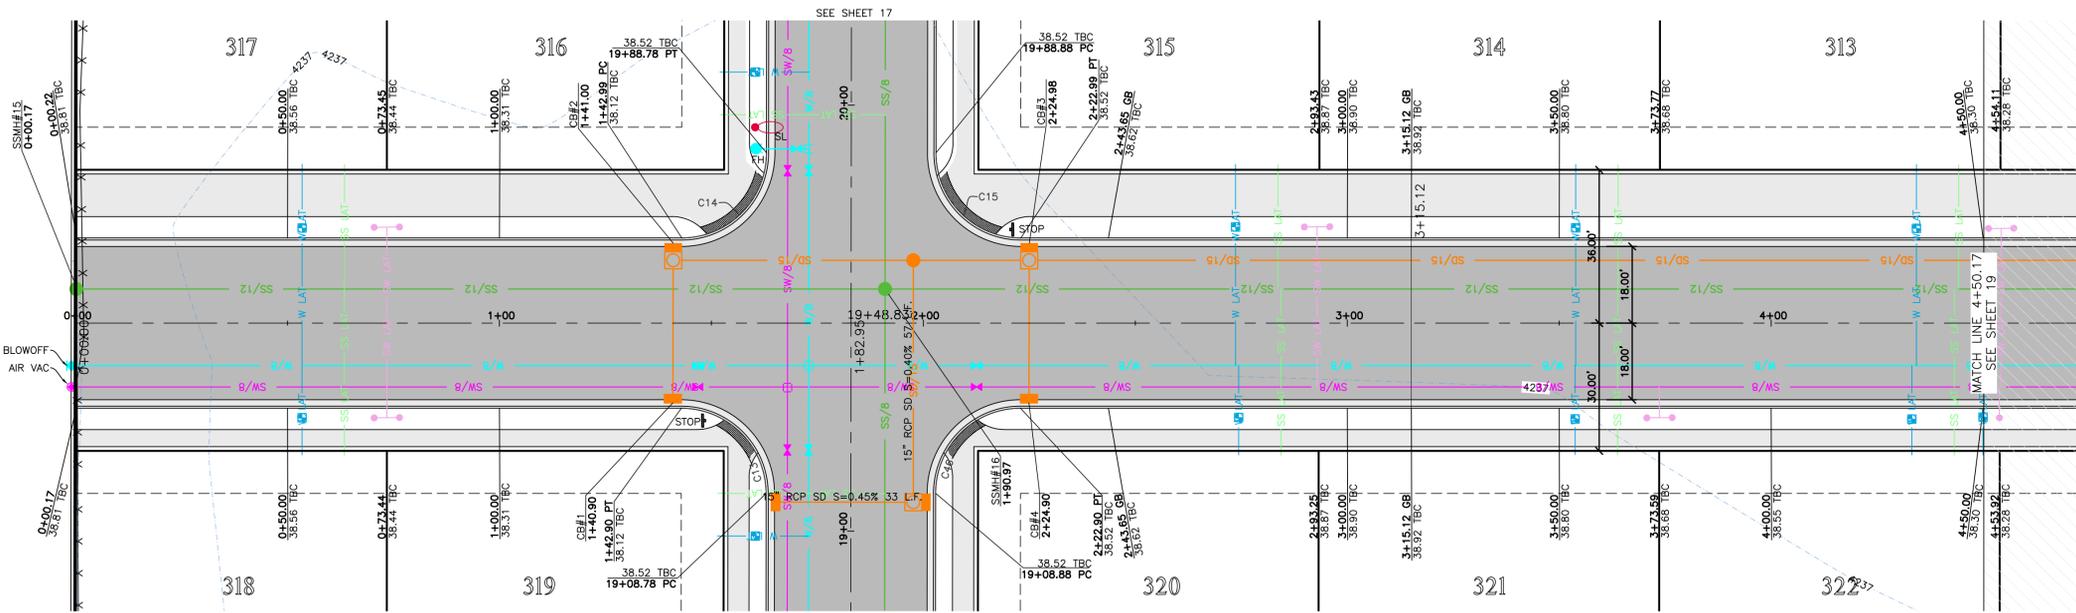


**Street C 0+00.00 - 4+50.00**

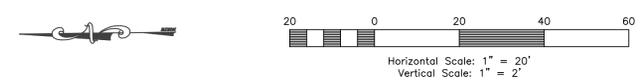

**TBC Curve Data**

#	Delta	Radius	Length	Tangent	Chord	CH Length
C13	90°03'58"	20.00'	31.44'	20.02'	N45°44'24"E	28.30'
C14	89°56'02"	20.00'	31.39'	19.98'	S44°15'36"E	28.27'
C15	90°03'58"	20.00'	31.44'	20.02'	S45°44'24"W	28.30'
C46	89°56'02"	20.00'	31.39'	19.98'	N44°15'36"W	28.27'

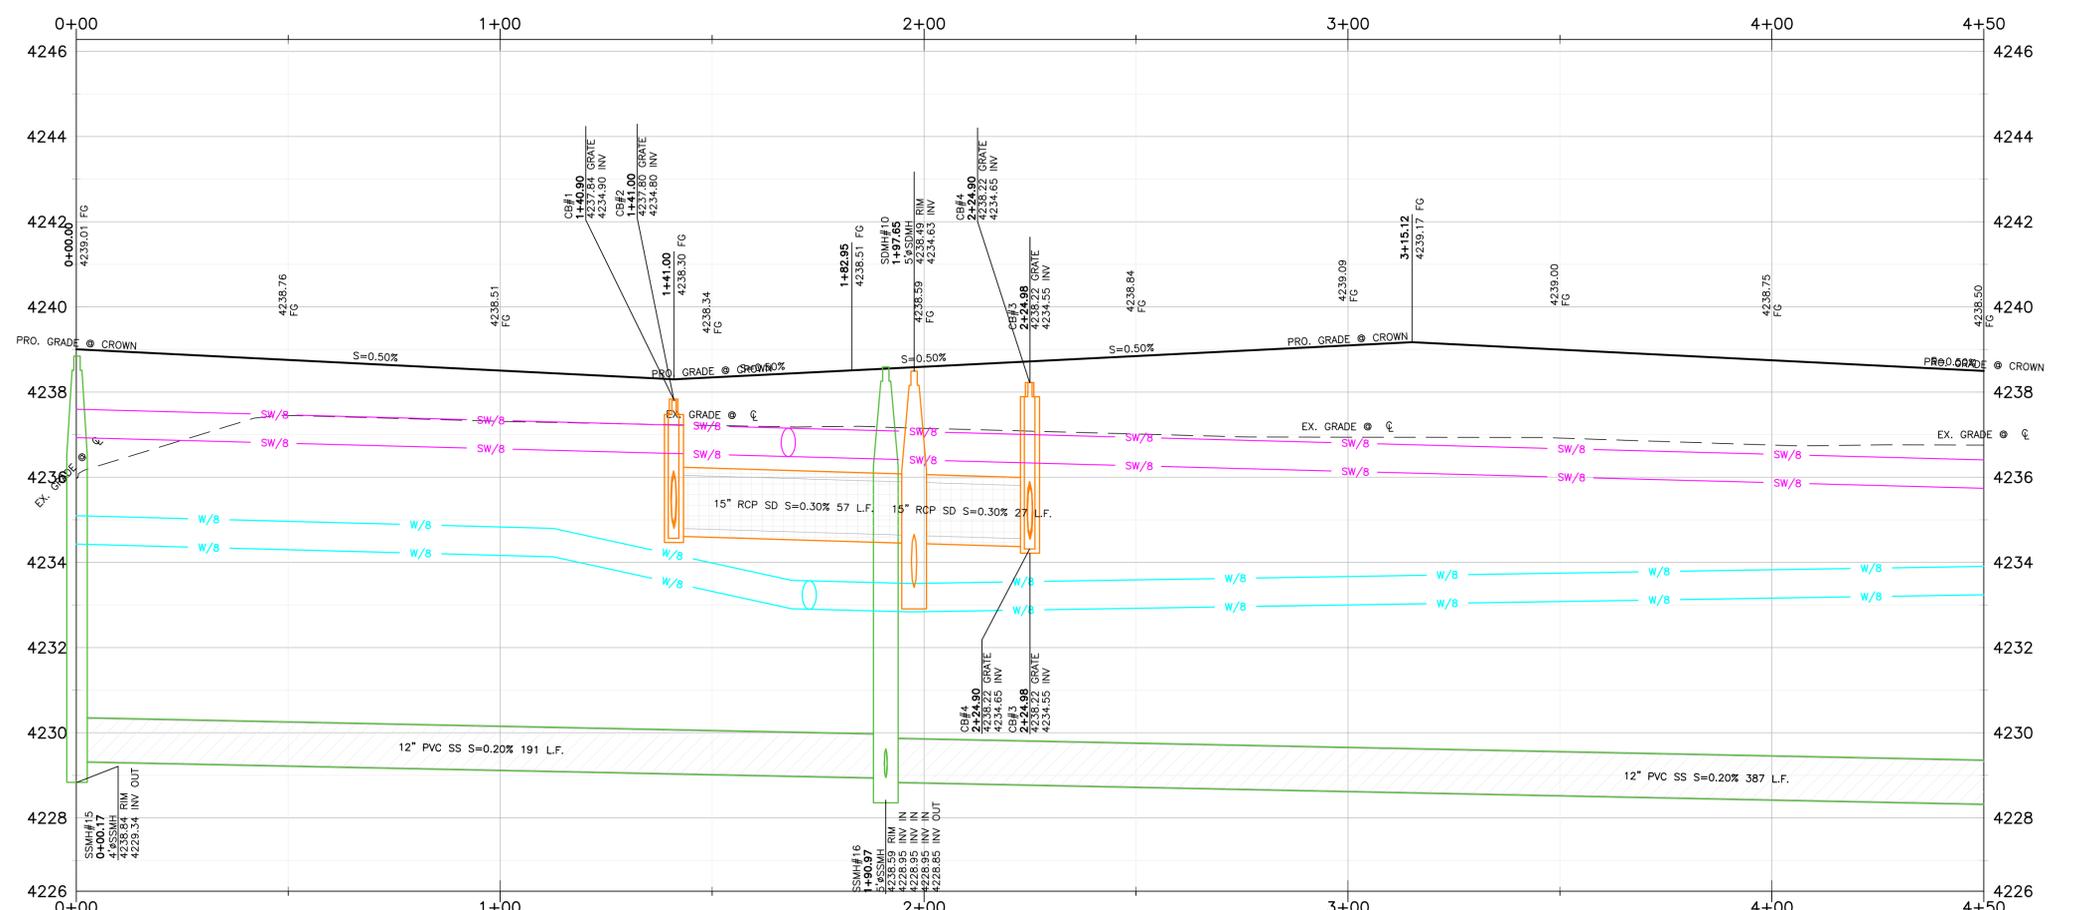


**Stagecoach Estates Subdivision**  
 WEBER COUNTY, UTAH

**Street C 0+00.00 - 4+50.00**





**Project Info.**

Engineer: JEREMY A. DRAPER, P.E.  
 Drafter: C. KINGSLEY  
 Begin Date: MARCH 2023  
 Name: STAGECOACH ESTATES SUBDIVISION  
 PHASE 1  
 Number: 6298-14

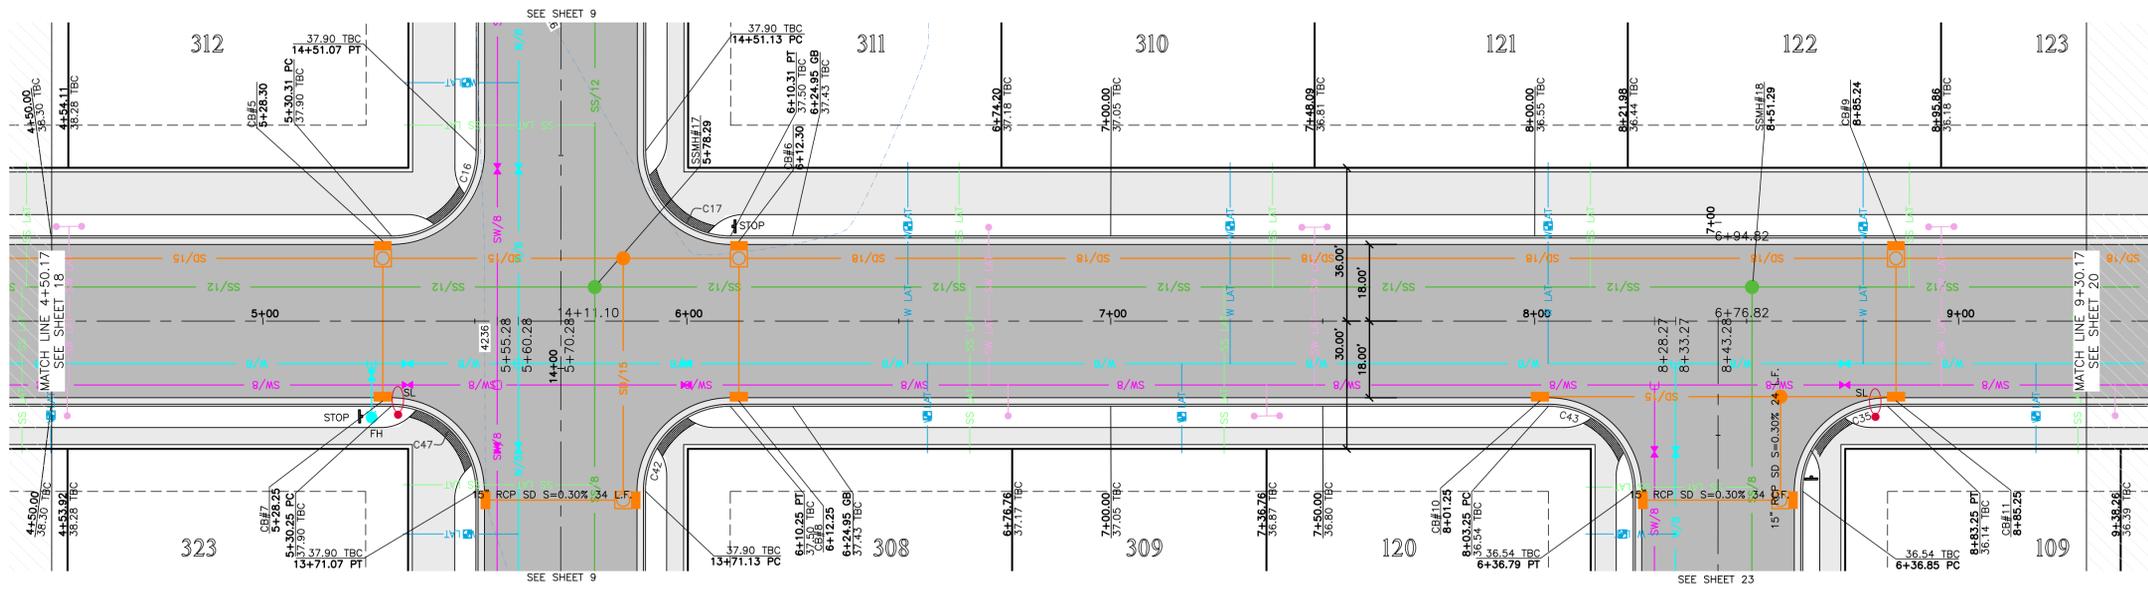

### Street C 4+50.00 - 9+30.00

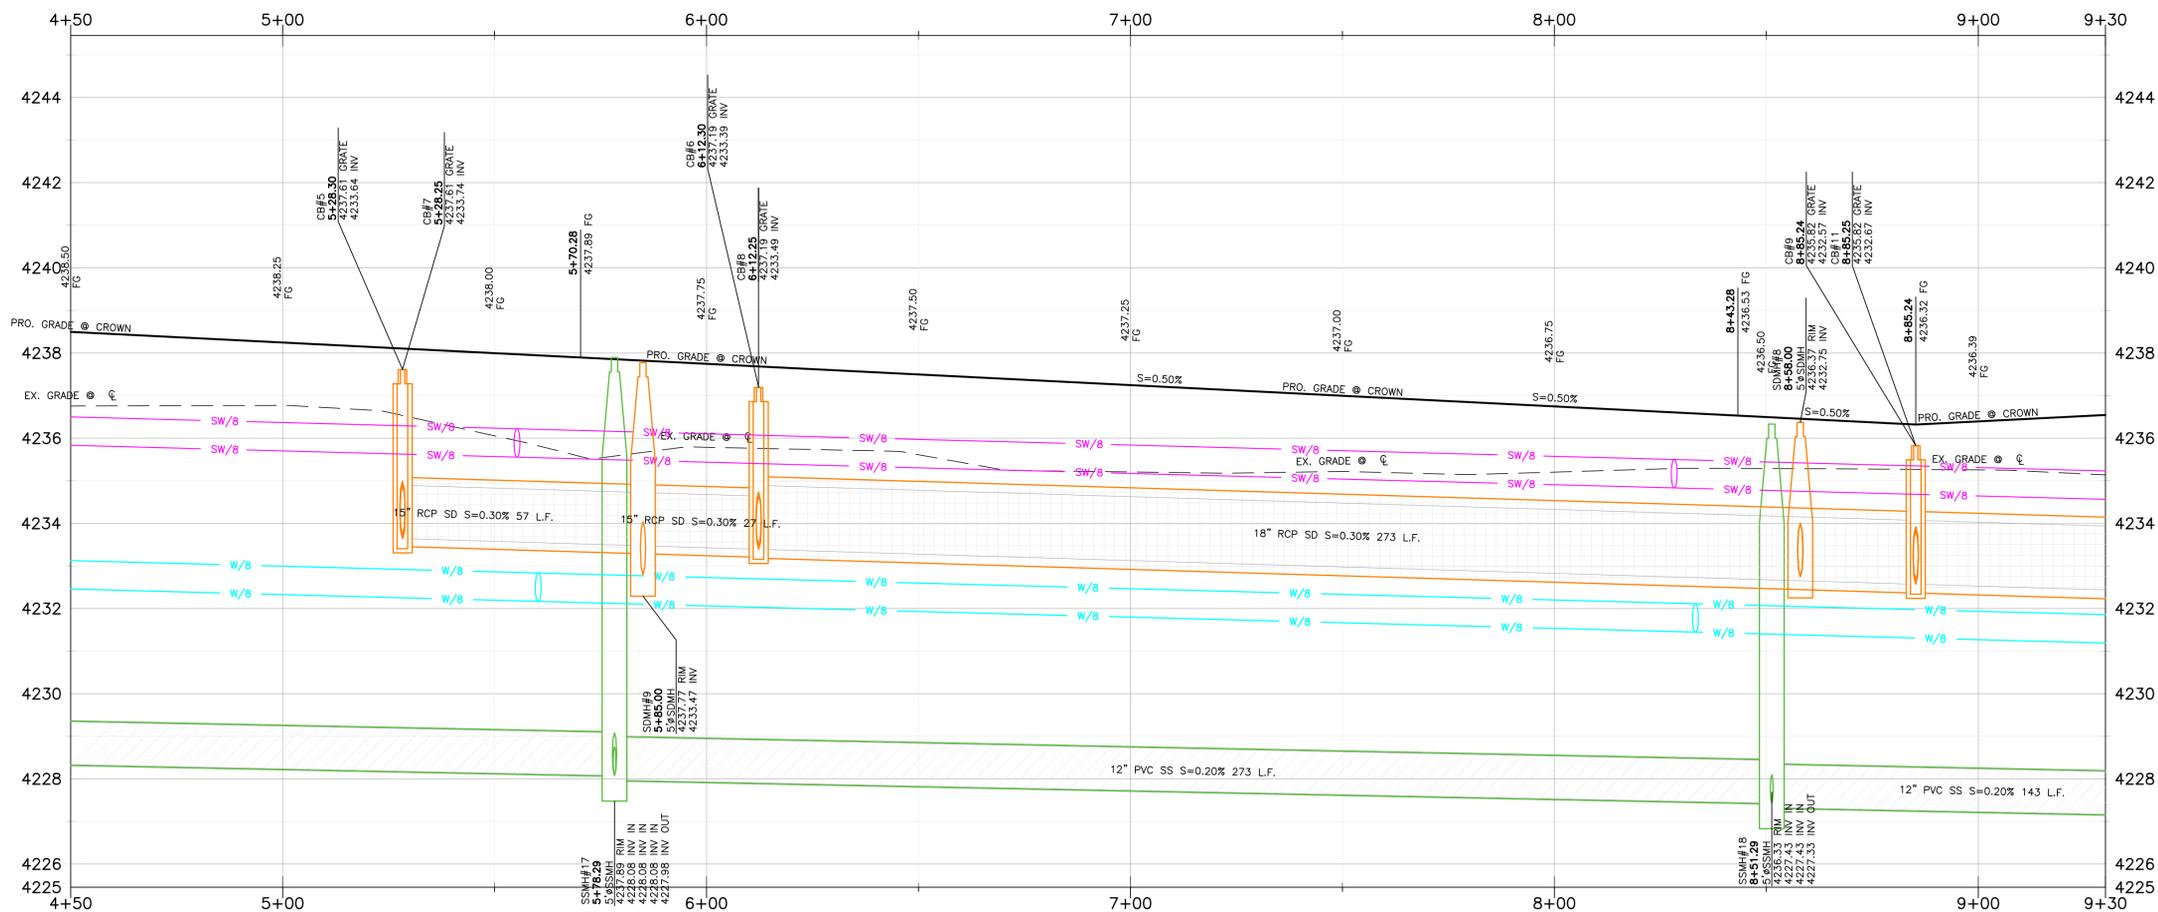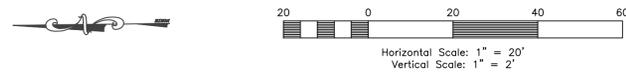

### Key Map

NOT TO SCALE



### Construction Notes:

- 1) ALL CONSTRUCTION IS TO CONFORM TO THE COUNTY STANDARD DRAWINGS AND SPECIFICATIONS.
- 2) CONSTRUCT HANDICAP RAMP PER ADA AND CITY REQUIREMENTS. TRUNCATED DOMES TO BE GRAY IN COLOR.
- 3) SLEEVE SEWER WHEN 18" EDGE-EDGE VERTICAL CLEARANCE UNDER WATER CANNOT BE MAINTAINED

#### CULINARY WATER

NOTE: 4" MIN. COVER REQUIRED OVER CW LINES  
 W/8 - 8" DR18 C900 PVC WATER LINE  
 W - 1" CTS SDR9 HDPE SERVICE LATERAL

#### SANITARY SEWER

SS/4 - 4" PVC SDR-35 SERVICE LATERAL  
 SS/8 - 8" PVC SDR-35 SEWER LINE

#### STORM DRAIN

SD/15 - 15" RCP CLASS III STORM DRAIN  
 SD/18 - 18" RCP CLASS III STORM DRAIN  
 SD/24 - 24" RCP CLASS III STORM DRAIN  
 SD/30 - 30" RCP CLASS III STORM DRAIN  
 SD/36 - 36" RCP CLASS III STORM DRAIN

#### SECONDARY WATER

SW/8 - 8" PVC C-900 DR-14 SECONDARY WATER LINE  
 SW - SECONDARY SERVICE LATERAL PER CITY STANDARDS

### TBC Curve Data

#	Delta	Radius	Length	Tangent	Chord	CH Length
C16	89°57'36"	20.00'	31.40'	19.99'	S44°16'23"E	28.27'
C17	90°02'24"	20.00'	31.43'	20.01'	S45°43'37"W	28.29'
C35	89°57'36"	20.00'	31.40'	19.99'	N44°16'23"W	28.27'
C42	89°57'36"	20.00'	31.40'	19.99'	N44°16'23"W	28.27'
C43	90°02'24"	20.00'	31.43'	20.01'	N45°43'37"E	28.29'
C47	90°02'24"	20.00'	31.43'	20.01'	N45°43'37"E	28.29'

**Reeve & Associates, Inc.**  
 5160 SOUTH 1500 WEST, RIVERDALE, UTAH 84405  
 TEL: (801) 621-3100 www.reeve.co

**LAND PLANNERS • CIVIL ENGINEERS • LAND SURVEYORS**  
 TRAFFIC ENGINEERS • STRUCTURAL ENGINEERS • LANDSCAPE ARCHITECTS

DATE	DESCRIPTION
04-17-23	CK Updated Layout
05-26-23	CK TWP/ID Comments
06-02-23	CK Water Comments
08-11-23	CK Review Comments
10-02-23	CK Review Comments
12-05-23	CK Roadway Updates
01-10-24	CK Lots
02-26-24	CK Trail Location

Reeve & Associates, Inc. - Solutions You Can Build On


**Stagecoach Estates Subdivision**  
 WEBER COUNTY, UTAH

**Street C 4+50.00 - 9+30.00**




**Project Info.**


Engineer: JEREMY A. DRAPER, P.E.  
 Drafter: C. KINGSLEY  
 Begin Date: MARCH 2023  
 Name: STAGECOACH ESTATES SUBDIVISION PHASE 1  
 Number: 6298-14

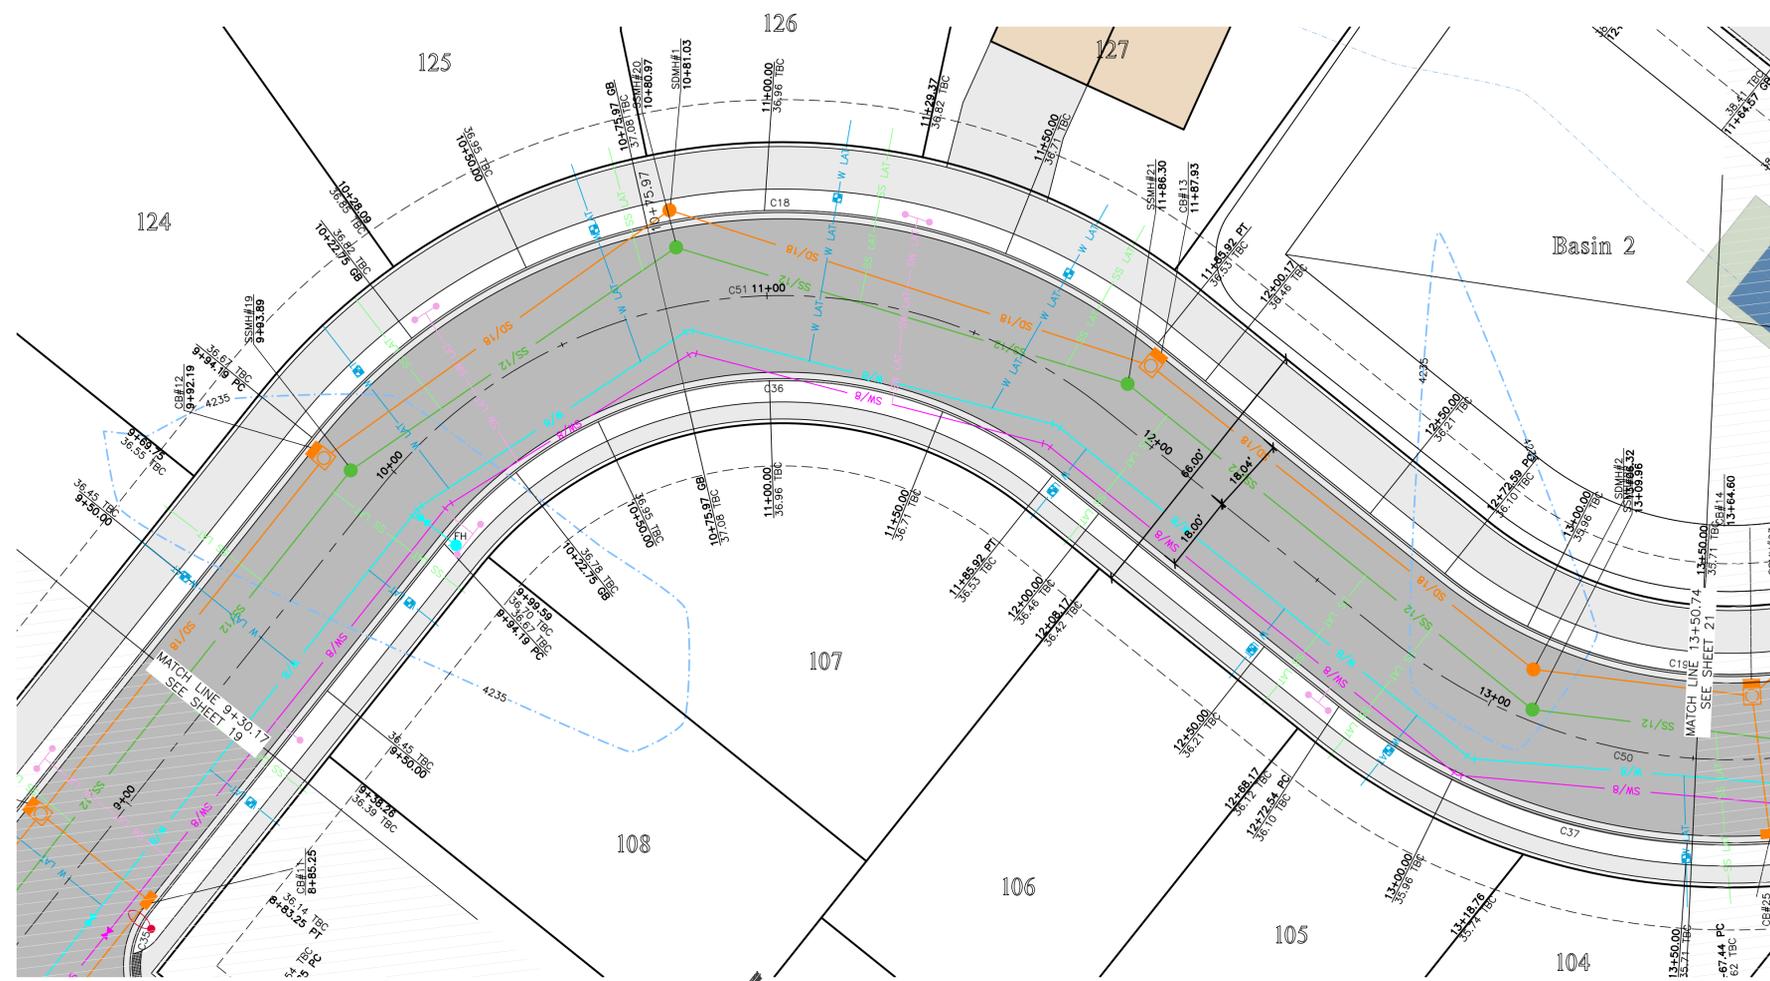

**Street C 9+30.00 - 14+10.00**

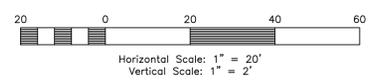

**Key Map**

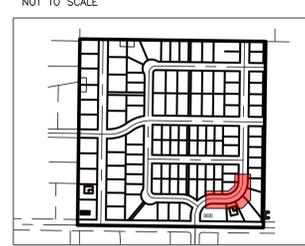

**Construction Notes:**

- 1) ALL CONSTRUCTION IS TO CONFORM TO THE COUNTY STANDARD DRAWINGS AND SPECIFICATIONS.
- 2) CONSTRUCT HANDICAP RAMP PER ADA AND CITY REQUIREMENTS. TRUNCATED DOMES TO BE GRAY IN COLOR.
- 3) SLEEVE SEWER WHEN 18" EDGE-EDGE VERTICAL CLEARANCE UNDER WATER CANNOT BE MAINTAINED


- CULINARY WATER**  
 NOTE: 4" MIN. COVER REQUIRED OVER CW LINES  
 W/8 - 8" DR18 C900 PVC WATER LINE  
 W - 1" CTS SDR9 HDPE SERVICE LATERAL
- SANITARY SEWER**  
 SS/4 - 4" PVC SDR-35 SERVICE LATERAL  
 SS/8 - 8" PVC SDR-35 SEWER LINE
- STORM DRAIN**  
 SD/15 - 15" RCP CLASS III STORM DRAIN  
 SD/18 - 18" RCP CLASS III STORM DRAIN  
 SD/24 - 24" RCP CLASS III STORM DRAIN  
 SD/30 - 30" RCP CLASS III STORM DRAIN  
 SD/36 - 36" RCP CLASS III STORM DRAIN
- SECONDARY WATER**  
 SW/8 - 8" PVC C-900 DR-14 SECONDARY WATER LINE  
 SW - SECONDARY SERVICE LATERAL PER CITY STANDARDS

**Reeve & Associates, Inc.**  
 5160 SOUTH 1500 WEST, RIVERDALE, UTAH 84405  
 TEL: (801) 621-3100 www.reeve.co

**TRAFFIC ENGINEERS • LAND SURVEYORS**

**REVISIONS**

DATE	DESCRIPTION
04-17-23	CK Updated Layout
05-26-23	CK TMMWD Comments
06-02-23	CK Water Comments
08-11-23	CK Review Comments
10-02-23	CK Review Comments
12-05-23	CK Roadway Updates
01-10-24	CK Lois
02-26-24	CK Trail Location

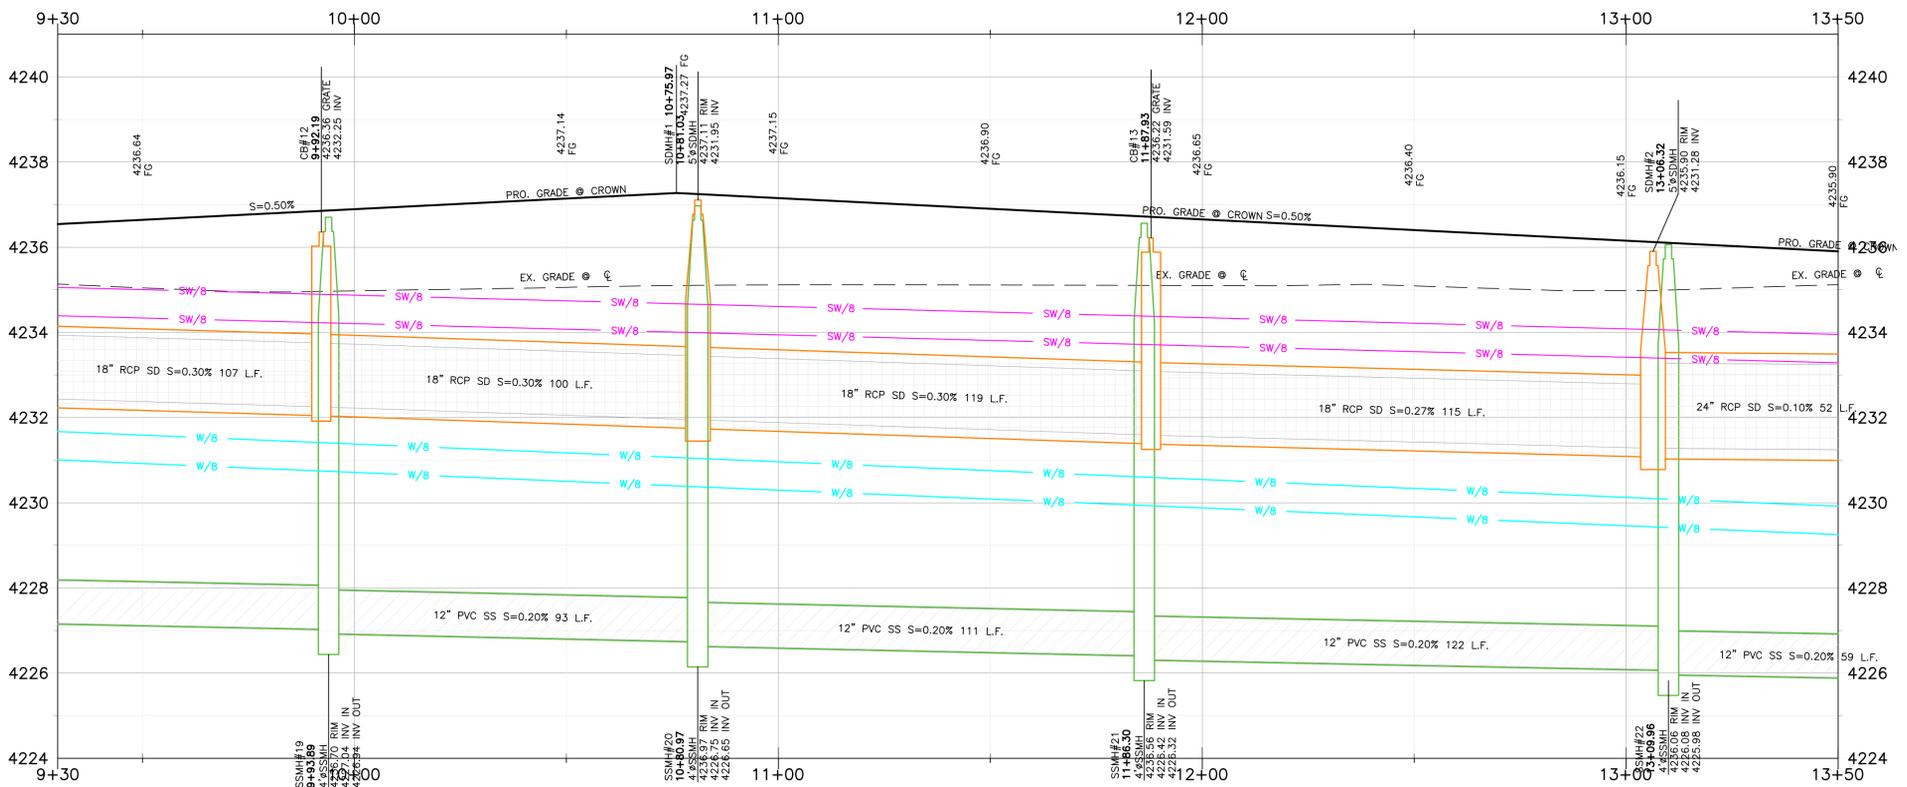

**TBC Curve Data**

#	Delta	Radius	Length	Tangent	Chord	CH Length
C18	90°02'24"	142.00'	223.15'	142.10'	N45°43'37"E	200.89'
C19	90°03'29"	108.00'	169.76'	108.11'	S45°43'05"W	152.81'
C36	90°02'24"	102.00'	160.29'	102.07'	N45°43'37"E	144.30'
C37	43°04'38"	146.03'	109.79'	57.64'	S69°30'31"W	107.23'

**Centerline Curve Data**

#	Delta	Radius	Length	Tangent	Chord	CH Length
C50	91°16'00"	128.16'	204.15'	131.03'	S46°22'54"W	183.24'
C51	90°02'24"	122.00'	191.72'	122.08'	S45°43'37"W	172.59'

**Stagecoach Estates Subdivision**  
 WEBER COUNTY, UTAH


**Street C 9+30.00 - 14+10.00**





**Project Info.**

Engineer: JEREMY A. DRAPER, P.E.  
 Drafter: C. KINGSLEY  
 Begin Date: MARCH 2023  
 Name: STAGECOACH ESTATES SUBDIVISION  
 PHASE 1  
 Number: 6298-14



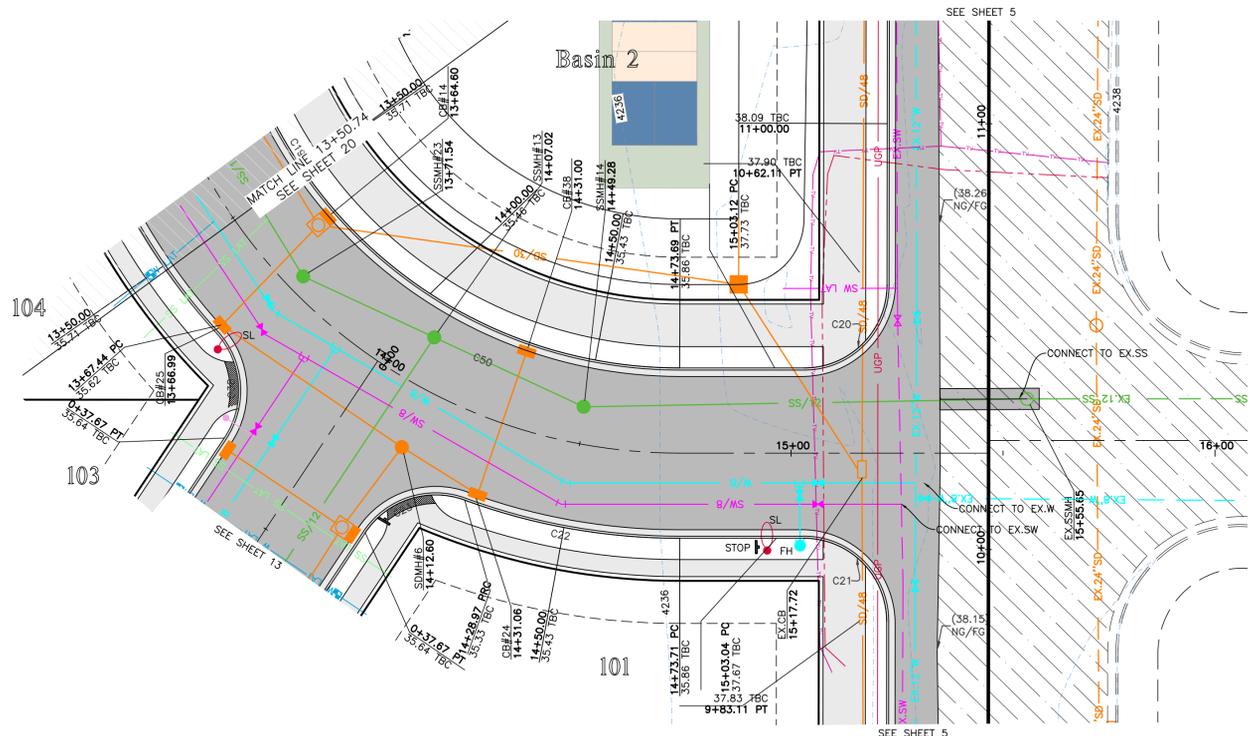

Street C 14+10.00 - 16+08.47

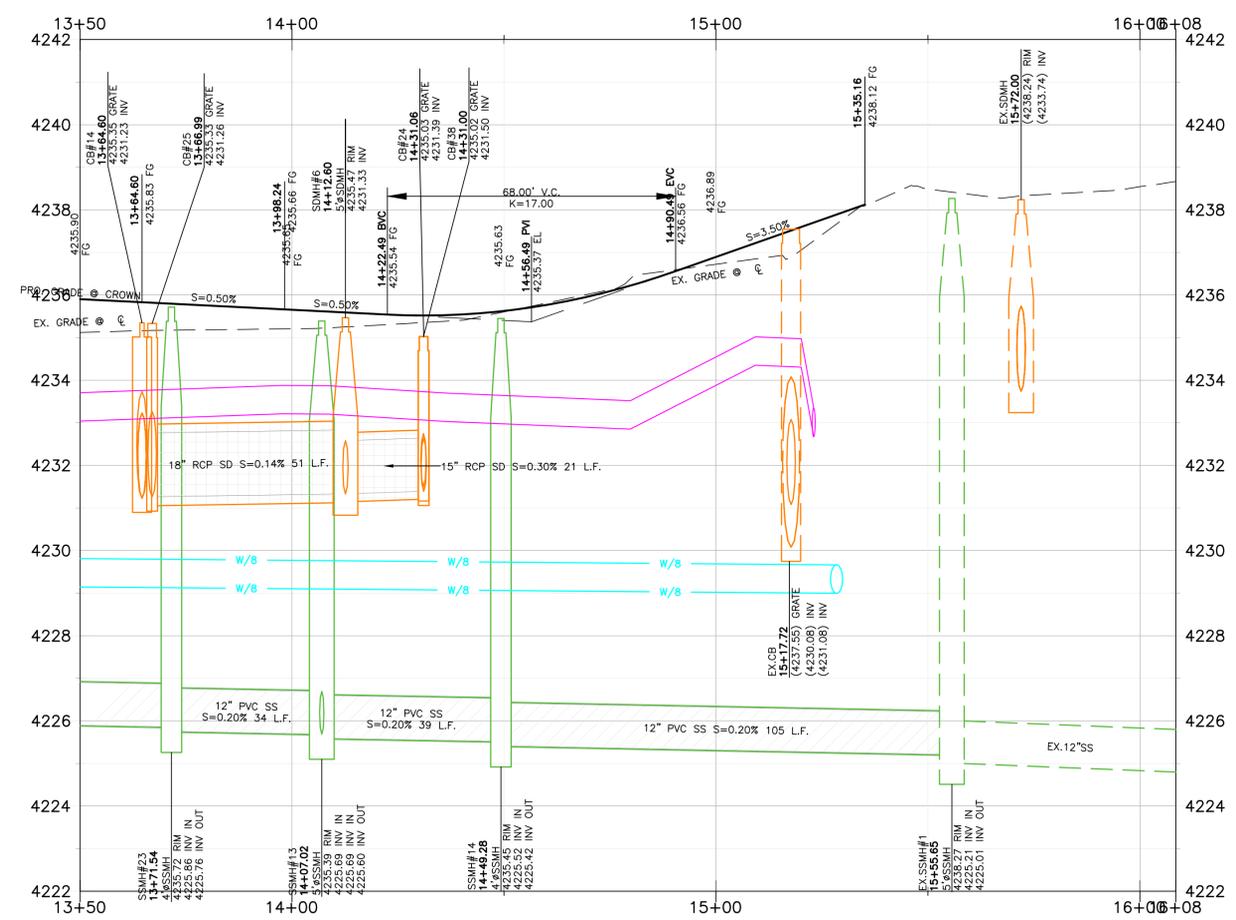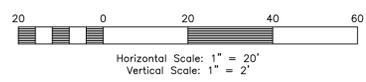

**TBC Curve Data**

#	Delta	Radius	Length	Tangent	Chord	CH Length
C19	90°03'29"	108.00'	169.76'	108.11'	S45°43'05"W	152.81'
C20	89°56'31"	19.50'	30.61'	19.48'	S44°16'55"E	4237.29'
C21	90°03'29"	19.50'	30.65'	19.52'	N45°43'05"E	27.59'
C22	20°01'58"	148.00'	51.75'	26.14'	S10°42'19"W	51.48'
C23	76°13'33"	20.00'	26.61'	15.69'	N17°23'28"W	24.69'
C38	76°48'37"	19.87'	26.64'	15.75'	N86°22'59"E	24.69'

**Centerline Curve Data**

#	Delta	Radius	Length	Tangent	Chord	CH Length
C50	91°16'00"	128.16'	204.15'	131.03'	S46°22'54"W	183.24'



- Construction Notes:**
- ALL CONSTRUCTION IS TO CONFORM TO THE COUNTY STANDARD DRAWINGS AND SPECIFICATIONS.
  - CONSTRUCT HANDICAP RAMP PER ADA AND CITY REQUIREMENTS. TRUNCATED DOMES TO BE GRAY IN COLOR.
  - SLEEVE SEWER WHEN 18" EDGE-EDGE VERTICAL CLEARANCE UNDER WATER CANNOT BE MAINTAINED.
- CULINARY WATER**  
NOTE: 4' MIN. COVER REQUIRED OVER CW LINES  
W/8 - 8" DR18 C900 PVC WATER LINE  
W - 1" CTS SDR9 HDPE SERVICE LATERAL
- SANITARY SEWER**  
SS/4 - 4" PVC SDR-35 SERVICE LATERAL  
SS/8 - 8" PVC SDR-35 SEWER LINE
- STORM DRAIN**  
SD/15 - 15" RCP CLASS III STORM DRAIN  
SD/18 - 18" RCP CLASS III STORM DRAIN  
SD/24 - 24" RCP CLASS III STORM DRAIN  
SD/30 - 30" RCP CLASS III STORM DRAIN  
SD/36 - 36" RCP CLASS III STORM DRAIN
- SECONDARY WATER**  
SW/8 - 8" PVC C-900 DR-14 SECONDARY WATER LINE  
SW - SECONDARY SERVICE LATERAL PER CITY STANDARDS

**Reeve & Associates, Inc.**  
5160 SOUTH 1500 WEST, RIVERDALE, UTAH 84405  
TEL: (801) 621-3100 www.reeve.co

**LAND PLANNERS • CIVIL ENGINEERS • LAND SURVEYORS**  
TRAFFIC ENGINEERS • STRUCTURAL ENGINEERS • LANDSCAPE ARCHITECTS

**IRPA**

**REVISIONS**

DATE	DESCRIPTION
04-17-23	CK Updated Layout
05-26-23	CK TWW/D Comments
06-02-23	CK Water Comments
08-11-23	CK Review Comments
10-02-23	CK Review Comments
12-05-23	CK Roadway Updates
01-10-24	CK Lots
02-26-24	CK Trail Location

Reeve & Associates, Inc. - Solutions You Can Build On


**Stagecoach Estates Subdivision**  
WEBER COUNTY, UTAH

**Street C 14+10.00 - 16+08.47**





**Project Info.**  
Engineer: JEREMY A. DRAPER, P.E.  
Drafted: C. KINGSLEY  
Begin Date: MARCH 2023  
Name: STAGECOACH ESTATES SUBDIVISION PHASE 1  
Number: 6298-14



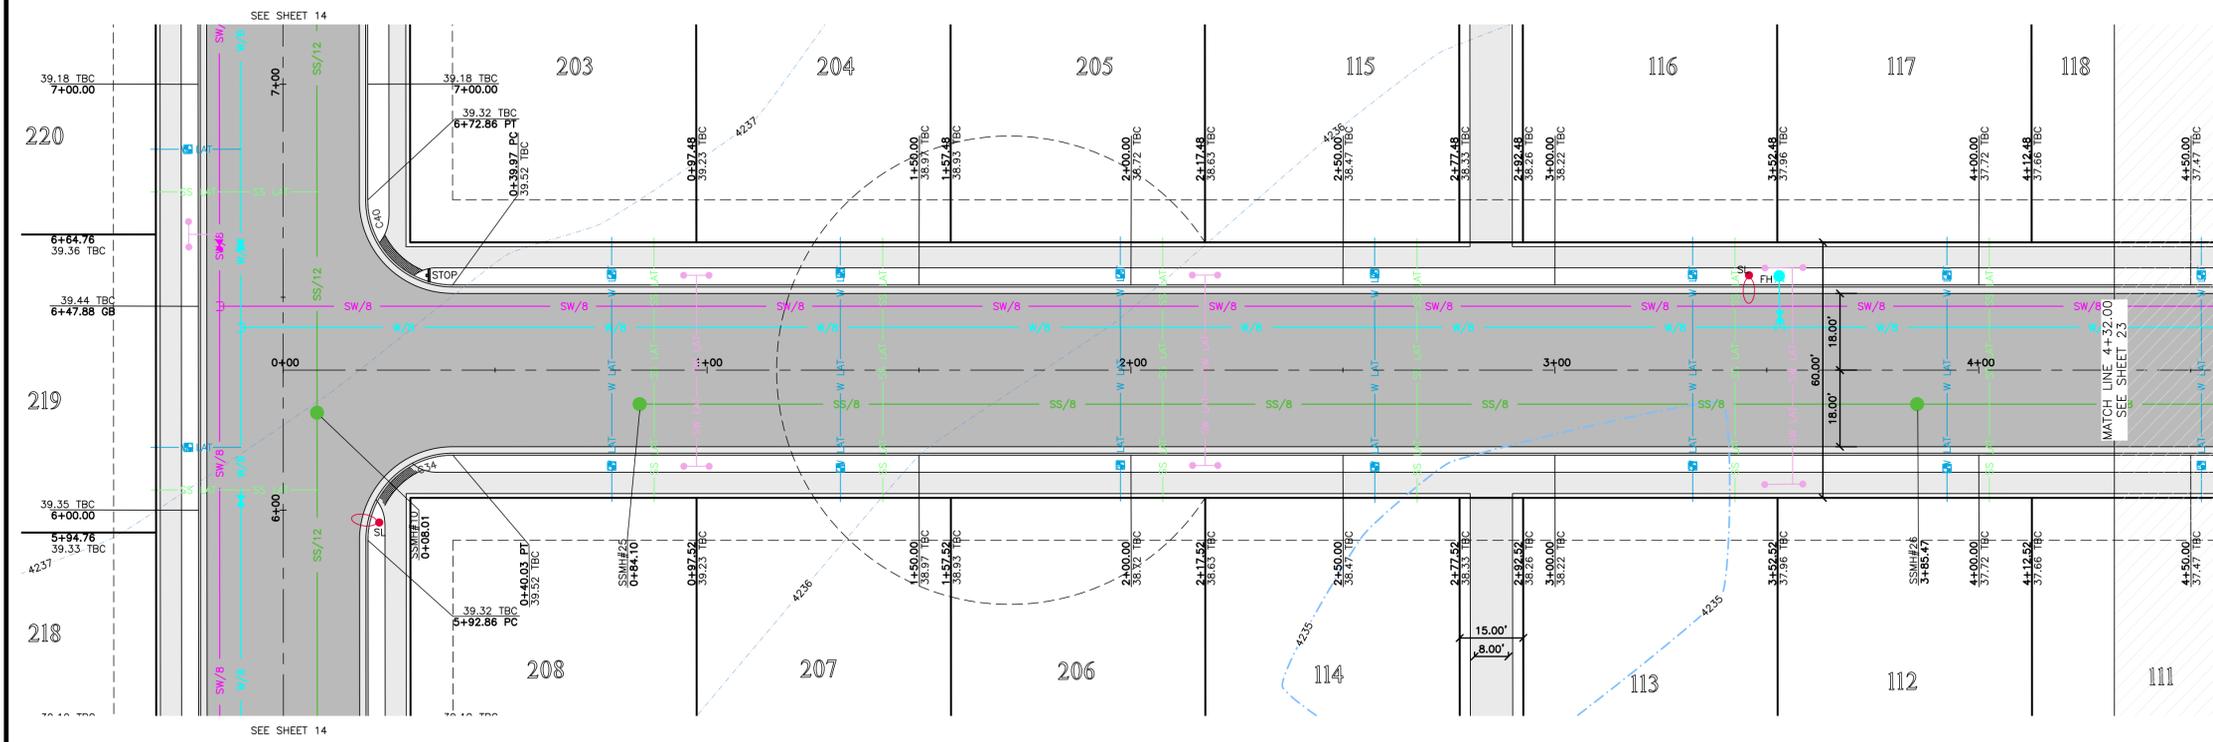

Street E -0+18.00 - 4+32.00

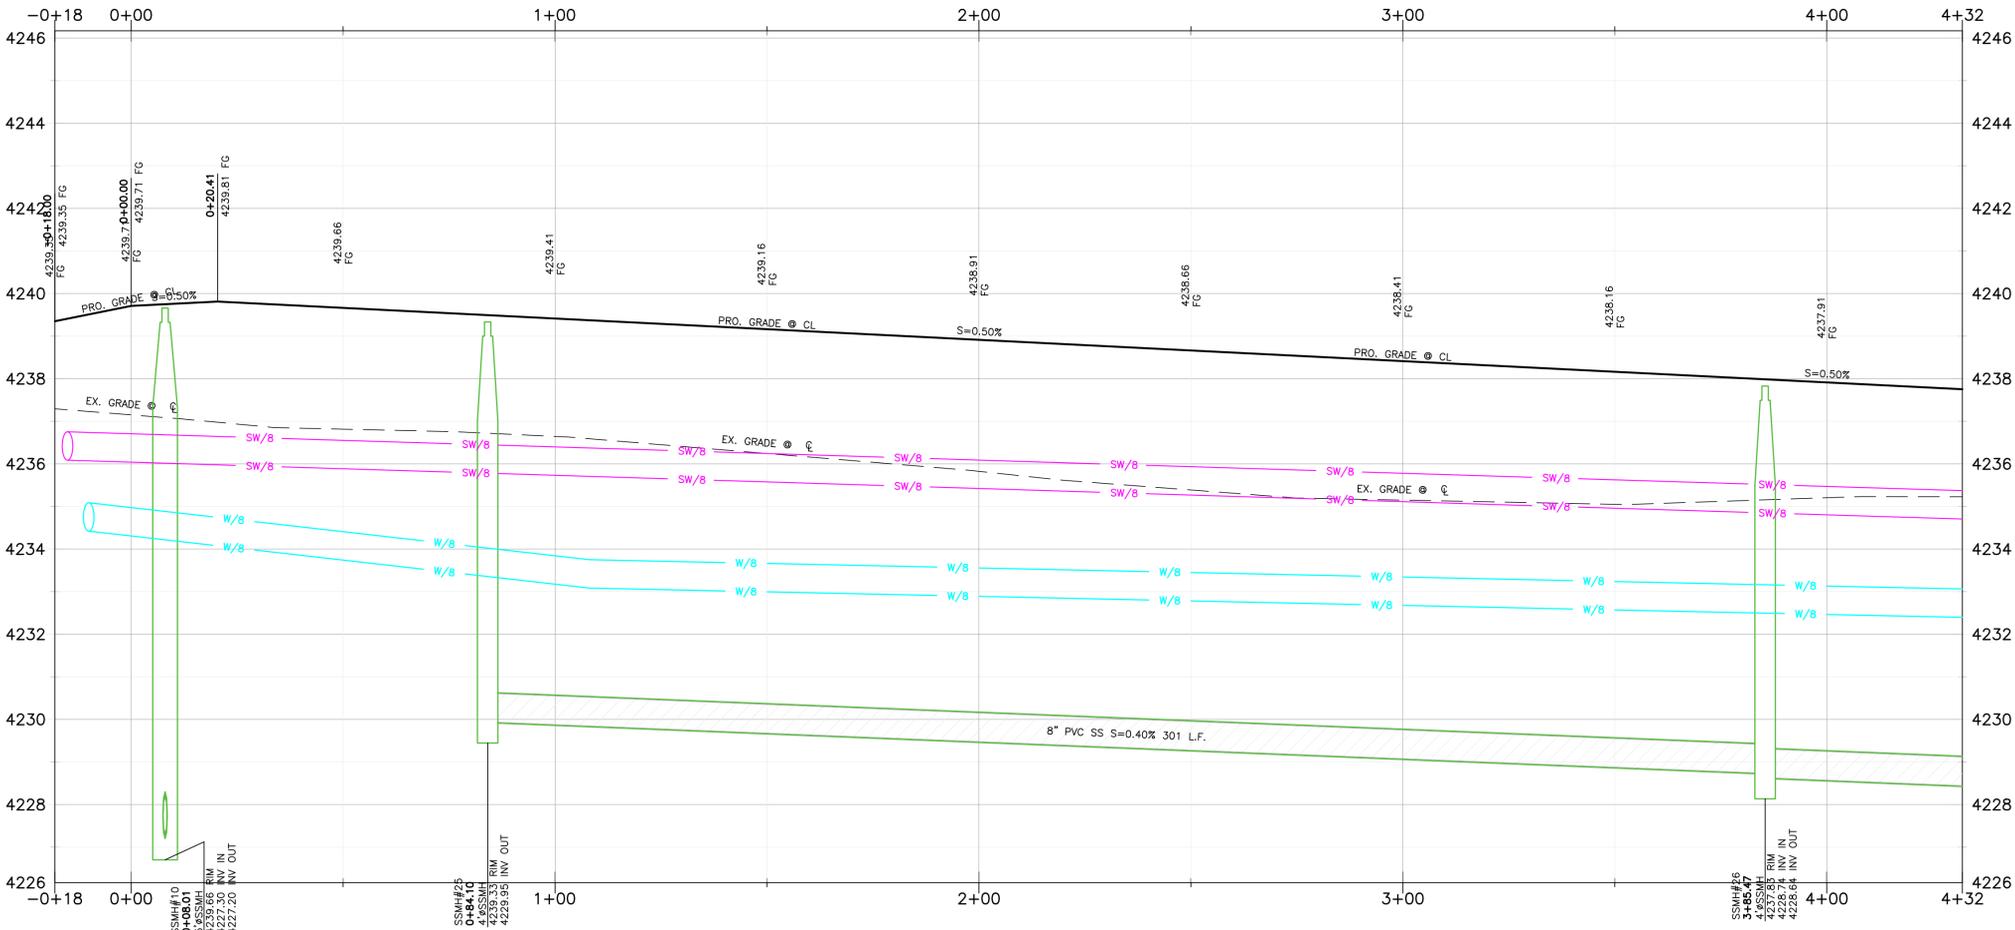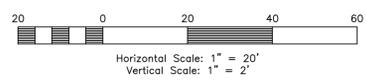

#	Delta	Radius	Length	Tangent	Chord	CH Length
C34	90°02'24"	20.00'	31.43'	20.01'	S45°43'37"W	28.29'
C40	89°57'36"	20.00'	31.40'	19.99'	S44°16'23"E	28.27'



Construction Notes:

- ALL CONSTRUCTION IS TO CONFORM TO THE COUNTY STANDARD DRAWINGS AND SPECIFICATIONS.
  - CONSTRUCT HANDICAP RAMP PER ADA AND CITY REQUIREMENTS. TRUNCATED DOMES TO BE GRAY IN COLOR.
  - SLEEVE SEWER WHEN 18" EDGE-EDGE VERTICAL CLEARANCE UNDER WATER CANNOT BE MAINTAINED.
- CULINARY WATER**  
NOTE: 4' MIN. COVER REQUIRED OVER CW LINES  
W/8 - 8" DR18 C900 PVC WATER LINE  
W - 1" CTS SDR9 HDPE SERVICE LATERAL
- SANITARY SEWER**  
SS/4 - 4" PVC SDR-35 SERVICE LATERAL  
SS/8 - 8" PVC SDR-35 SEWER LINE
- STORM DRAIN**  
SD/15 - 15" RCP CLASS III STORM DRAIN  
SD/18 - 18" RCP CLASS III STORM DRAIN  
SD/24 - 24" RCP CLASS III STORM DRAIN  
SD/30 - 30" RCP CLASS III STORM DRAIN  
SD/36 - 36" RCP CLASS III STORM DRAIN
- SECONDARY WATER**  
SW/8 - 8" PVC C-900 DR-14 SECONDARY WATER LINE  
SW - SECONDARY SERVICE LATERAL PER CITY STANDARDS

**Reeve & Associates, Inc.**  
5160 SOUTH 1500 WEST, RIVERDALE, UTAH 84405  
LAND PLANNERS • CIVIL ENGINEERS • LAND SURVEYORS  
TRAFFIC ENGINEERS • STRUCTURAL ENGINEERS • LANDSCAPE ARCHITECTS

DATE	DESCRIPTION
04-17-23	CK Updated Layout
05-26-23	CK TWW/ID Comments
06-02-23	CK Water Comments
08-11-23	CK Review Comments
10-02-23	CK Review Comments
12-05-23	CK Roadway Updates
01-10-24	CK Lois
02-26-24	CK Trail Location


Stagecoach Estates Subdivision  
WEBER COUNTY, UTAH

**Street E -0+18.00 - 4+32.00**




**Project Info.**  
Engineer: JEREMY A. DRAPER, P.E.  
Drafter: C. KINGSLEY  
Begin Date: MARCH 2023  
Name: STAGECOACH ESTATES SUBDIVISION PHASE 1  
Number: 6298-14



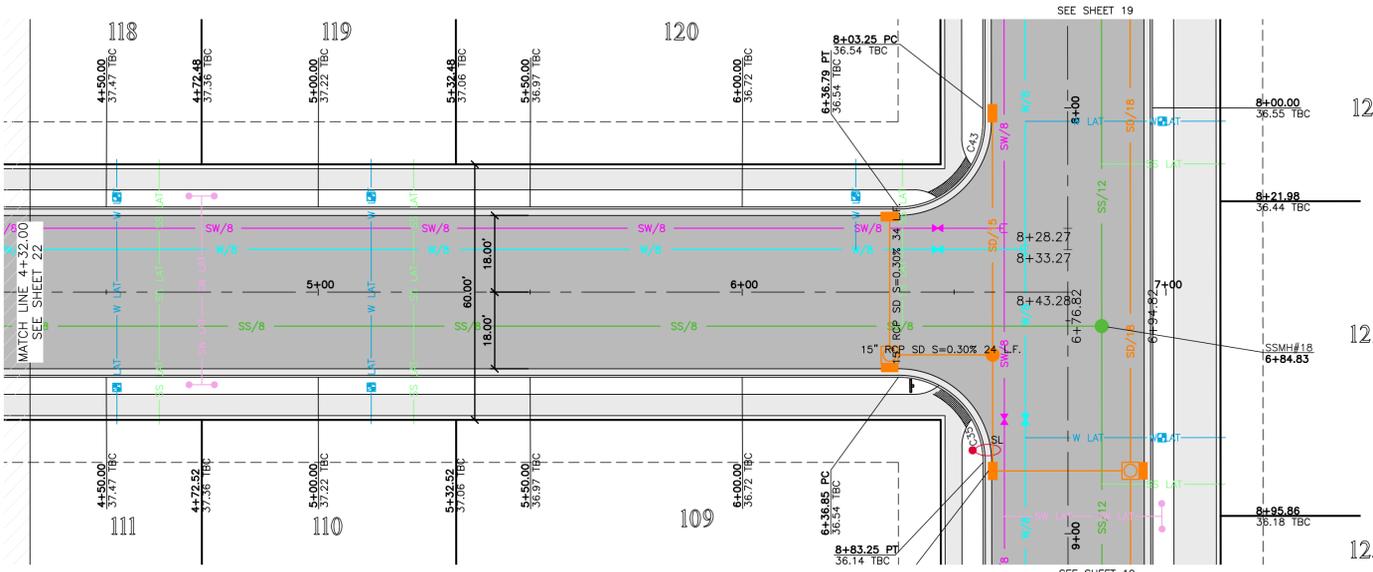

**Street E 4+32.00 - 7+00.00**

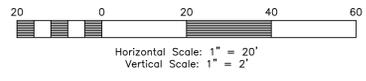

**Key Map**

NOT TO SCALE



**Construction Notes:**

- 1) ALL CONSTRUCTION IS TO CONFORM TO THE COUNTY STANDARD DRAWINGS AND SPECIFICATIONS.
- 2) CONSTRUCT HANDICAP RAMP PER ADA AND CITY REQUIREMENTS. TRUNCATED DOMES TO BE GRAY IN COLOR.
- 3) SLEEVE SEWER WHEN 18" EDGE-EDGE VERTICAL CLEARANCE UNDER WATER CANNOT BE MAINTAINED

**CULINARY WATER**

NOTE: 4" MIN. COVER REQUIRED OVER CW LINES  
 W/8 - 8" DR18 C900 PVC WATER LINE  
 W - 1" CTS SDR9 HDPE SERVICE LATERAL

**SANITARY SEWER**

SS/4 - 4" PVC SDR-35 SERVICE LATERAL  
 SS/8 - 8" PVC SDR-35 SEWER LINE

**STORM DRAIN**


SD/15 - 15" RCP CLASS III STORM DRAIN  
 SD/18 - 18" RCP CLASS III STORM DRAIN  
 SD/24 - 24" RCP CLASS III STORM DRAIN  
 SD/30 - 30" RCP CLASS III STORM DRAIN  
 SD/36 - 36" RCP CLASS III STORM DRAIN

**SECONDARY WATER**

SW/8 - 8" PVC C-900 DR-14 SECONDARY WATER LINE  
 SW - SECONDARY SERVICE LATERAL PER CITY STANDARDS

**TBC Curve Data**

#	Delta	Radius	Length	Tangent	Chord	CH Length
C35	89°57'36"	20.00'	31.40'	19.99'	N44°16'23"W	28.27'
C43	90°02'24"	20.00'	31.43'	20.01'	N45°43'37"E	28.29'

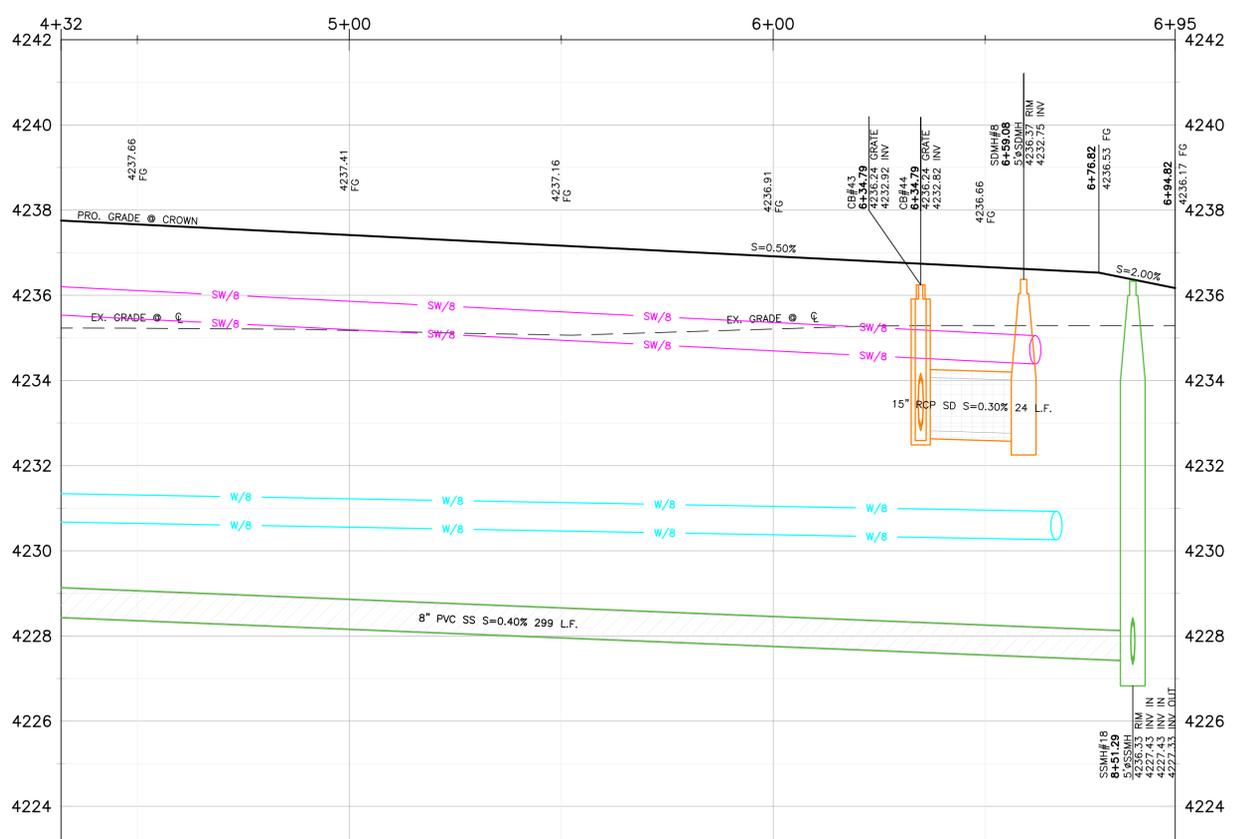

**Reeve & Associates, Inc.**  
 5160 SOUTH 1500 WEST, RIVERDALE, UTAH 84405  
 TEL: (801) 821-3100 www.reeve.co

**LAND PLANNERS • CIVIL ENGINEERS • LAND SURVEYORS**  
**TRAFFIC ENGINEERS • STRUCTURAL ENGINEERS • LANDSCAPE ARCHITECTS**

**REVISIONS**

DATE	DESCRIPTION
04-17-23	CK Updated Layout
05-26-23	CK TWW/JD Comments
06-02-23	CK Water Comments
08-11-23	CK Review Comments
10-02-23	CK Review Comments
12-05-23	CK Roadway Updates
01-10-24	CK Lots
02-26-24	CK Trail Location

**Stagecoach Estates Subdivision**  
 WEBER COUNTY, UTAH

**Street E 4+32.00 - 7+00.00**




**Project Info.**

Engineer: JEREMY A. DRAPER, P.E.  
 Drafter: C. KINGSLEY  
 Begin Date: MARCH 2023  
 Name: STAGECOACH ESTATES SUBDIVISION  
 PHASE 1  
 Number: 6298-14





Match Line - See Sheet 26

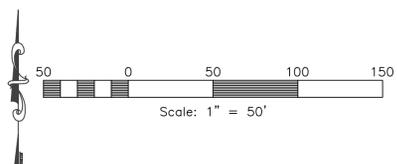

**Reeve & Associates, Inc.**  
 5160 SOUTH 1500 WEST, RIVERDALE, UTAH 84405  
 TEL: (801) 671-1100 www.reeve.co

**RA**

LAND PLANNERS • CIVIL ENGINEERS • LAND SURVEYORS  
 TRAFFIC ENGINEERS • STRUCTURAL ENGINEERS • LANDSCAPE ARCHITECTS

REVISIONS	DATE	DESCRIPTION
04-17-23	CK	Updated Layout
05-26-23	CK	TW/WD Comments
06-02-23	CK	Water Comments
08-11-23	CK	Review Comments
10-02-23	CK	Review Comments
12-05-23	CK	Roadway Updates
01-10-24	CK	lots
02-26-24	CK	Trail Location



**Stagecoach Estates Subdivision**  
 WEBER COUNTY, UTAH

**Grading & Drainage Plan**





**Project Info.**  
 Engineer: JEREMY A. DRAPER, P.E.  
 Drafter: C. KINGSLEY  
 Begin Date: MARCH 2023  
 Name: STAGECOACH ESTATES SUBDIVISION  
 PHASE 1  
 Number: 6298-14



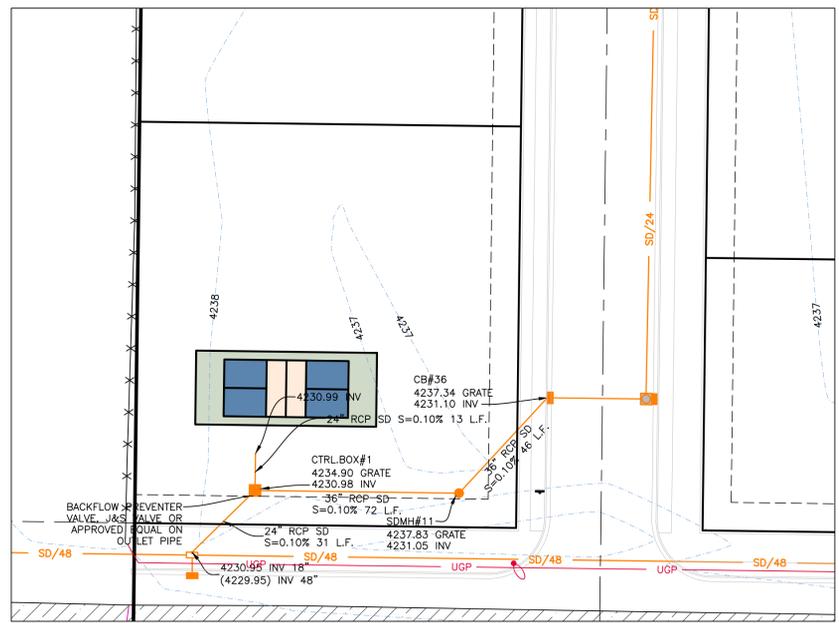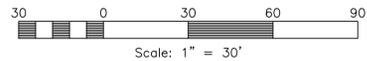

**Basin 1**

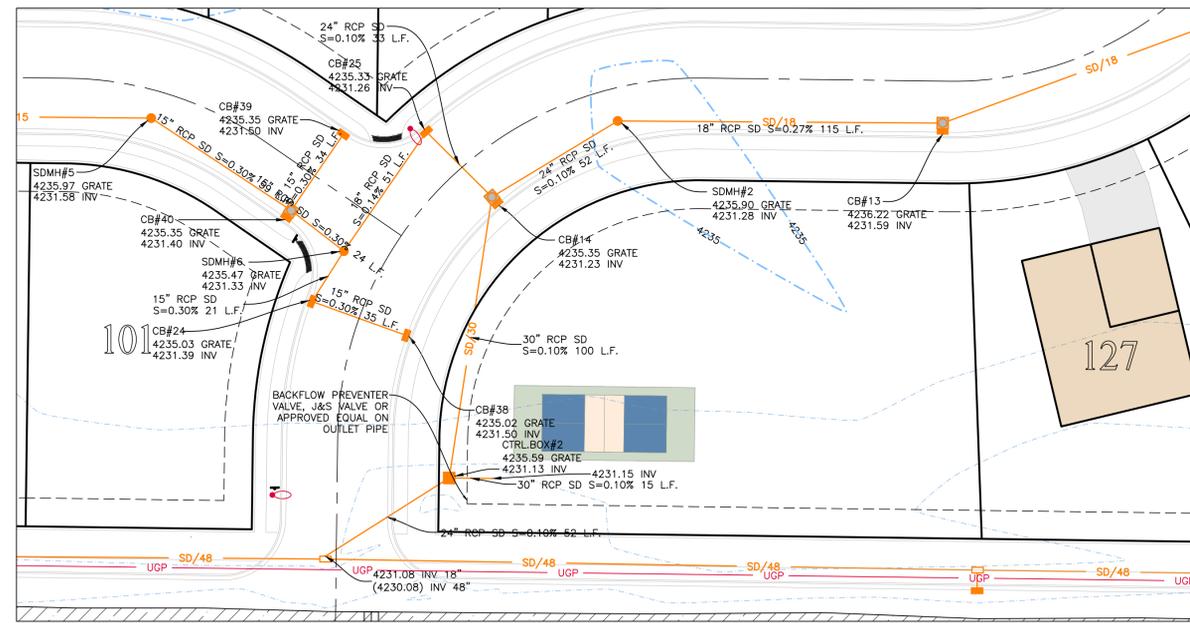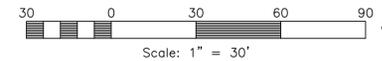

**Basin 2**

**BASIN 1 STAGE STORAGE TABLE - 49,600 C.F. REQUIRED**

ELEV	AREA (sq. ft.)	DEPTH (ft)	CONIC INC. VOL. (cu. ft.)	CONIC TOTAL VOL. (cu. ft.)	
4,230.26	0	N/A	N/A	0	BOTTOM
4,231.15	9,611	0.88	2890	2890	
4,232.15	10,639	1.00	10120	13011	
4,233.15	11,692	1.00	11161	24172	
4,234.15	12,733	1.00	12209	36382	
4,235.15	13,806	1.00	13266	49648	HIGHWATER
4,236.15	15,180	1.00	14488	64137	FREEBOARD

**BASIN 2 STAGE STORAGE TABLE - 46,905 C.F. REQUIRED**

ELEV	AREA (sq. ft.)	DEPTH (ft)	CONIC INC. VOL. (cu. ft.)	CONIC TOTAL VOL. (cu. ft.)	
4,230.23	0	N/A	N/A	0	BOTTOM
4,231.12	12,524	0.88	3732	3732	
4,232.12	13,934	1.00	13223	16956	
4,233.12	15,396	1.00	14659	31615	
4,234.12	16,911	1.00	16148	47763	HIGHWATER
4,235.12	18,477	1.00	17688	65452	FREEBOARD



**Storm Runoff Calculations**  
Stagecoach Estates Subdivision  
6298-14 3/29/2023

The following runoff calculations are based on the Rainfall - Intensity - Duration Frequency Curve for the Weber County area taken from the NOAA Atlas 14 database. Calculations have been completed for the 100-yr 24-hr storm event for the west portion of the property. Storm water runoff has been calculated for a fully developed site and limited to a release rate of 0.1 cfs/acre.

The calculations are as follows:

**Drainage Area:**

Total Area =	38.77 acre or	1,688,817 ft <sup>2</sup>
Runoff Coefficients		
Paved Area	384,912	C = 0.9
Roof	240,000	C = 0.9
Landscaped Area	1,063,705	C = 0.2
Weighted Runoff Coefficient		C = 0.46

**LID Retention**

80 <sup>th</sup> Percentile Rainfall Event (d)	0.45	in
Is the site Feasible for LID?	No	
Site Imperviousness (i)	0.37	
NRCS Soil Group	C/D	
Rv Equation	0.83*1.122	
R <sub>i</sub> (Soil Group A: 0.84*1.302; B: 0.84*1.169; C/D: 0.83*1.122)	0.27	
V <sub>gross</sub> = Rv x d x Total Site SF	8855	c.f.

**Volume of Run-off for 100-year Storm Event:**

Q(out) =	time (min)	time (sec)	I (in./hr.)	Q (cfs)	Vol. in (cf)	Vol. out (cf)	Difference (cf)
1.99 ft <sup>3</sup> /s (0.1 cfs per acre)	0	0	0.00	0.00	0	0	0
	5	300	6.52	60.13	18039	598	17441
	10	600	4.96	45.74	27446	1190	26250
	15	900	4.09	37.72	33947	1793	32154
	30	1800	2.76	25.45	45816	3586	42230
	60	3600	1.71	15.77	56773	7173	49600
	120	7200	0.929	8.57	61686	14345	47341
	180	10800	0.634	5.85	63147	21518	41629
	360	21600	0.353	3.26	70318	43036	27283
	720	43200	0.216	1.99	86055	86071	-16
	1440	86400	0.12	1.11	95617	172143	-76526

**Orifice Sizing**

Given:	Q = 1.99 cfs
	2g = 64.4 ft/s <sup>2</sup>
	H = 4.93 ft
	Cd = 0.62
	R = SORT(Q/(0.7(164.4H) <sup>0.5</sup> ))
	R = 0.24 feet
	D = 2.88 inches
	A = 5.75 inches
	A = 25.98 inches *2
	0.1804 ft *2

**SUMMARY:**  
The required 100-yr storage volume is **49,600** cubic feet  
The required LID Retention volume is **Not Feasible** cubic feet  
Orifice size is **5.8** inches  
Note: No LID Retention to be provided due to low infiltration rate (Soil Group D) and high groundwater



**Storm Runoff Calculations**  
Stagecoach Estates Subdivision  
6298-14 3/29/2023

The following runoff calculations are based on the Rainfall - Intensity - Duration Frequency Curve for the Weber County area taken from the NOAA Atlas 14 database. Calculations have been completed for the 100-yr 24-hr storm event for the east portion of the property. Storm water runoff has been calculated for a fully developed site and limited to a release rate of 0.1 cfs/acre.

The calculations are as follows:

**Drainage Area:**

Total Area =	38.77 acre or	1,688,817 ft <sup>2</sup>
Runoff Coefficients		
Paved Area	384,912	C = 0.9
Roof	240,000	C = 0.9
Landscaped Area	1,063,705	C = 0.2
Weighted Runoff Coefficient		C = 0.46

**LID Retention**

80 <sup>th</sup> Percentile Rainfall Event (d)	0.45	in
Is the site Feasible for LID?	No	
Site Imperviousness (i)	0.37	
NRCS Soil Group	C/D	
Rv Equation	0.83*1.122	
R <sub>i</sub> (Soil Group A: 0.84*1.302; B: 0.84*1.169; C/D: 0.83*1.122)	0.27	
V <sub>gross</sub> = Rv x d x Total Site SF	8374	c.f.


**Volume of Run-off for 100-year Storm Event:**

Q(out) =	time (min)	time (sec)	I (in./hr.)	Q (cfs)	Vol. in (cf)	Vol. out (cf)	Difference (cf)
1.88 ft <sup>3</sup> /s (0.1 cfs per acre)	0	0	0.00	0.00	0	0	0
	5	300	6.52	56.86	17059	565	16494
	10	600	4.96	43.26	25954	1130	24824
	15	900	4.09	36.67	32103	1696	30407
	30	1800	2.76	24.07	43327	3391	39936
	60	3600	1.71	14.91	53688	6783	46905
	120	7200	0.929	8.10	58335	13566	44769
	180	10800	0.634	5.53	59716	20349	39367
	360	21600	0.353	3.08	66498	40697	25800
	720	43200	0.216	1.88	81380	81395	-15
	1440	86400	0.12	1.05	90422	162790	-72368



**Orifice Sizing**

Given:	Q = 1.88 cfs
	2g = 64.4 ft/s <sup>2</sup>
	H = 3.91 ft
	Cd = 0.62
	R = SORT(Q/(0.7(164.4H) <sup>0.5</sup> ))
	R = 0.25 feet
	D = 2.96 inches
	A = 5.93 inches
	A = 27.59 inches *2
	0.1916 ft *2


**SUMMARY:**  
The required 100-yr storage volume is **46,905** cubic feet  
The required LID Retention volume is **Not Feasible** cubic feet  
Orifice size is **5.9** inches  
Note: No LID Retention to be provided due to low infiltration rate (Soil Group D) and high groundwater

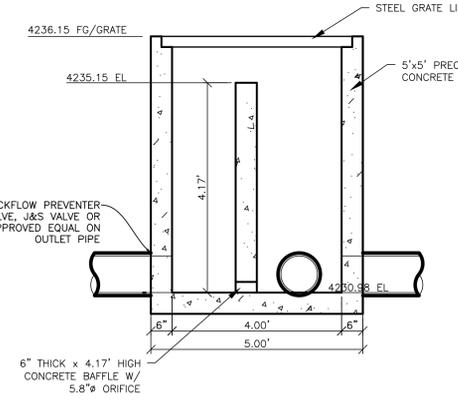

**5'x5' Control Box#1 Detail**  
SCALE: NA

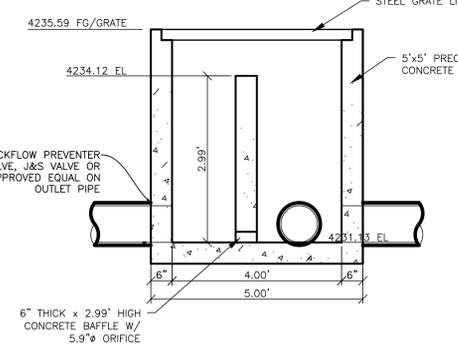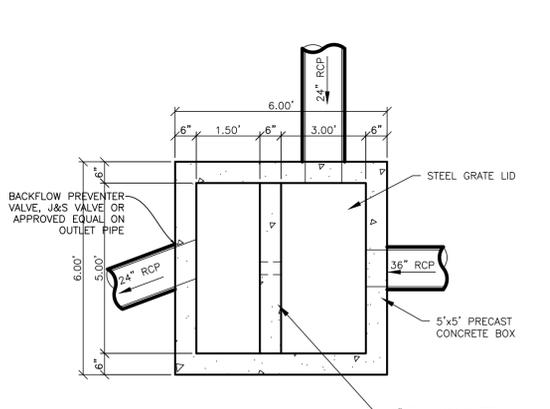

**5'x5' Control Box#2 Detail**  
SCALE: NA

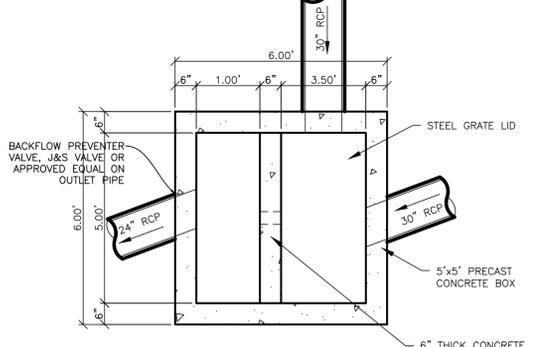

**Reeve & Associates, Inc.**  
5160 SOUTH 1500 WEST, RIVERDALE, UTAH 84405  
TEL: (801) 621-3100 www.reeve.co

**RA**

LAND PLANNERS • CIVIL ENGINEERS • LAND SURVEYORS  
TRAFFIC ENGINEERS • STRUCTURAL ENGINEERS • GEOTECHNICAL ENGINEERS

**REVISIONS**


DATE	DESCRIPTION
04-17-23	CK Updated Layout
05-26-23	CK TMMWD Comments
06-02-23	CK Water Comments
08-11-23	CK Review Comments
10-02-23	CK Review Comments
12-05-23	CK Roadway Updates
01-10-24	CK Lots
02-26-24	CK Trail Location

**Stagecoach Estates Subdivision**  
WEBER COUNTY, UTAH


**Basin Details**



**Project Info.**  
Engineer: JEREMY A. DRAPER, P.E.  
 Drafter: C. KINGSLEY  
Begin Date: MARCH 2023  
Name: STAGECOACH ESTATES SUBDIVISION  
Phase: 1  
Number: 6298-14

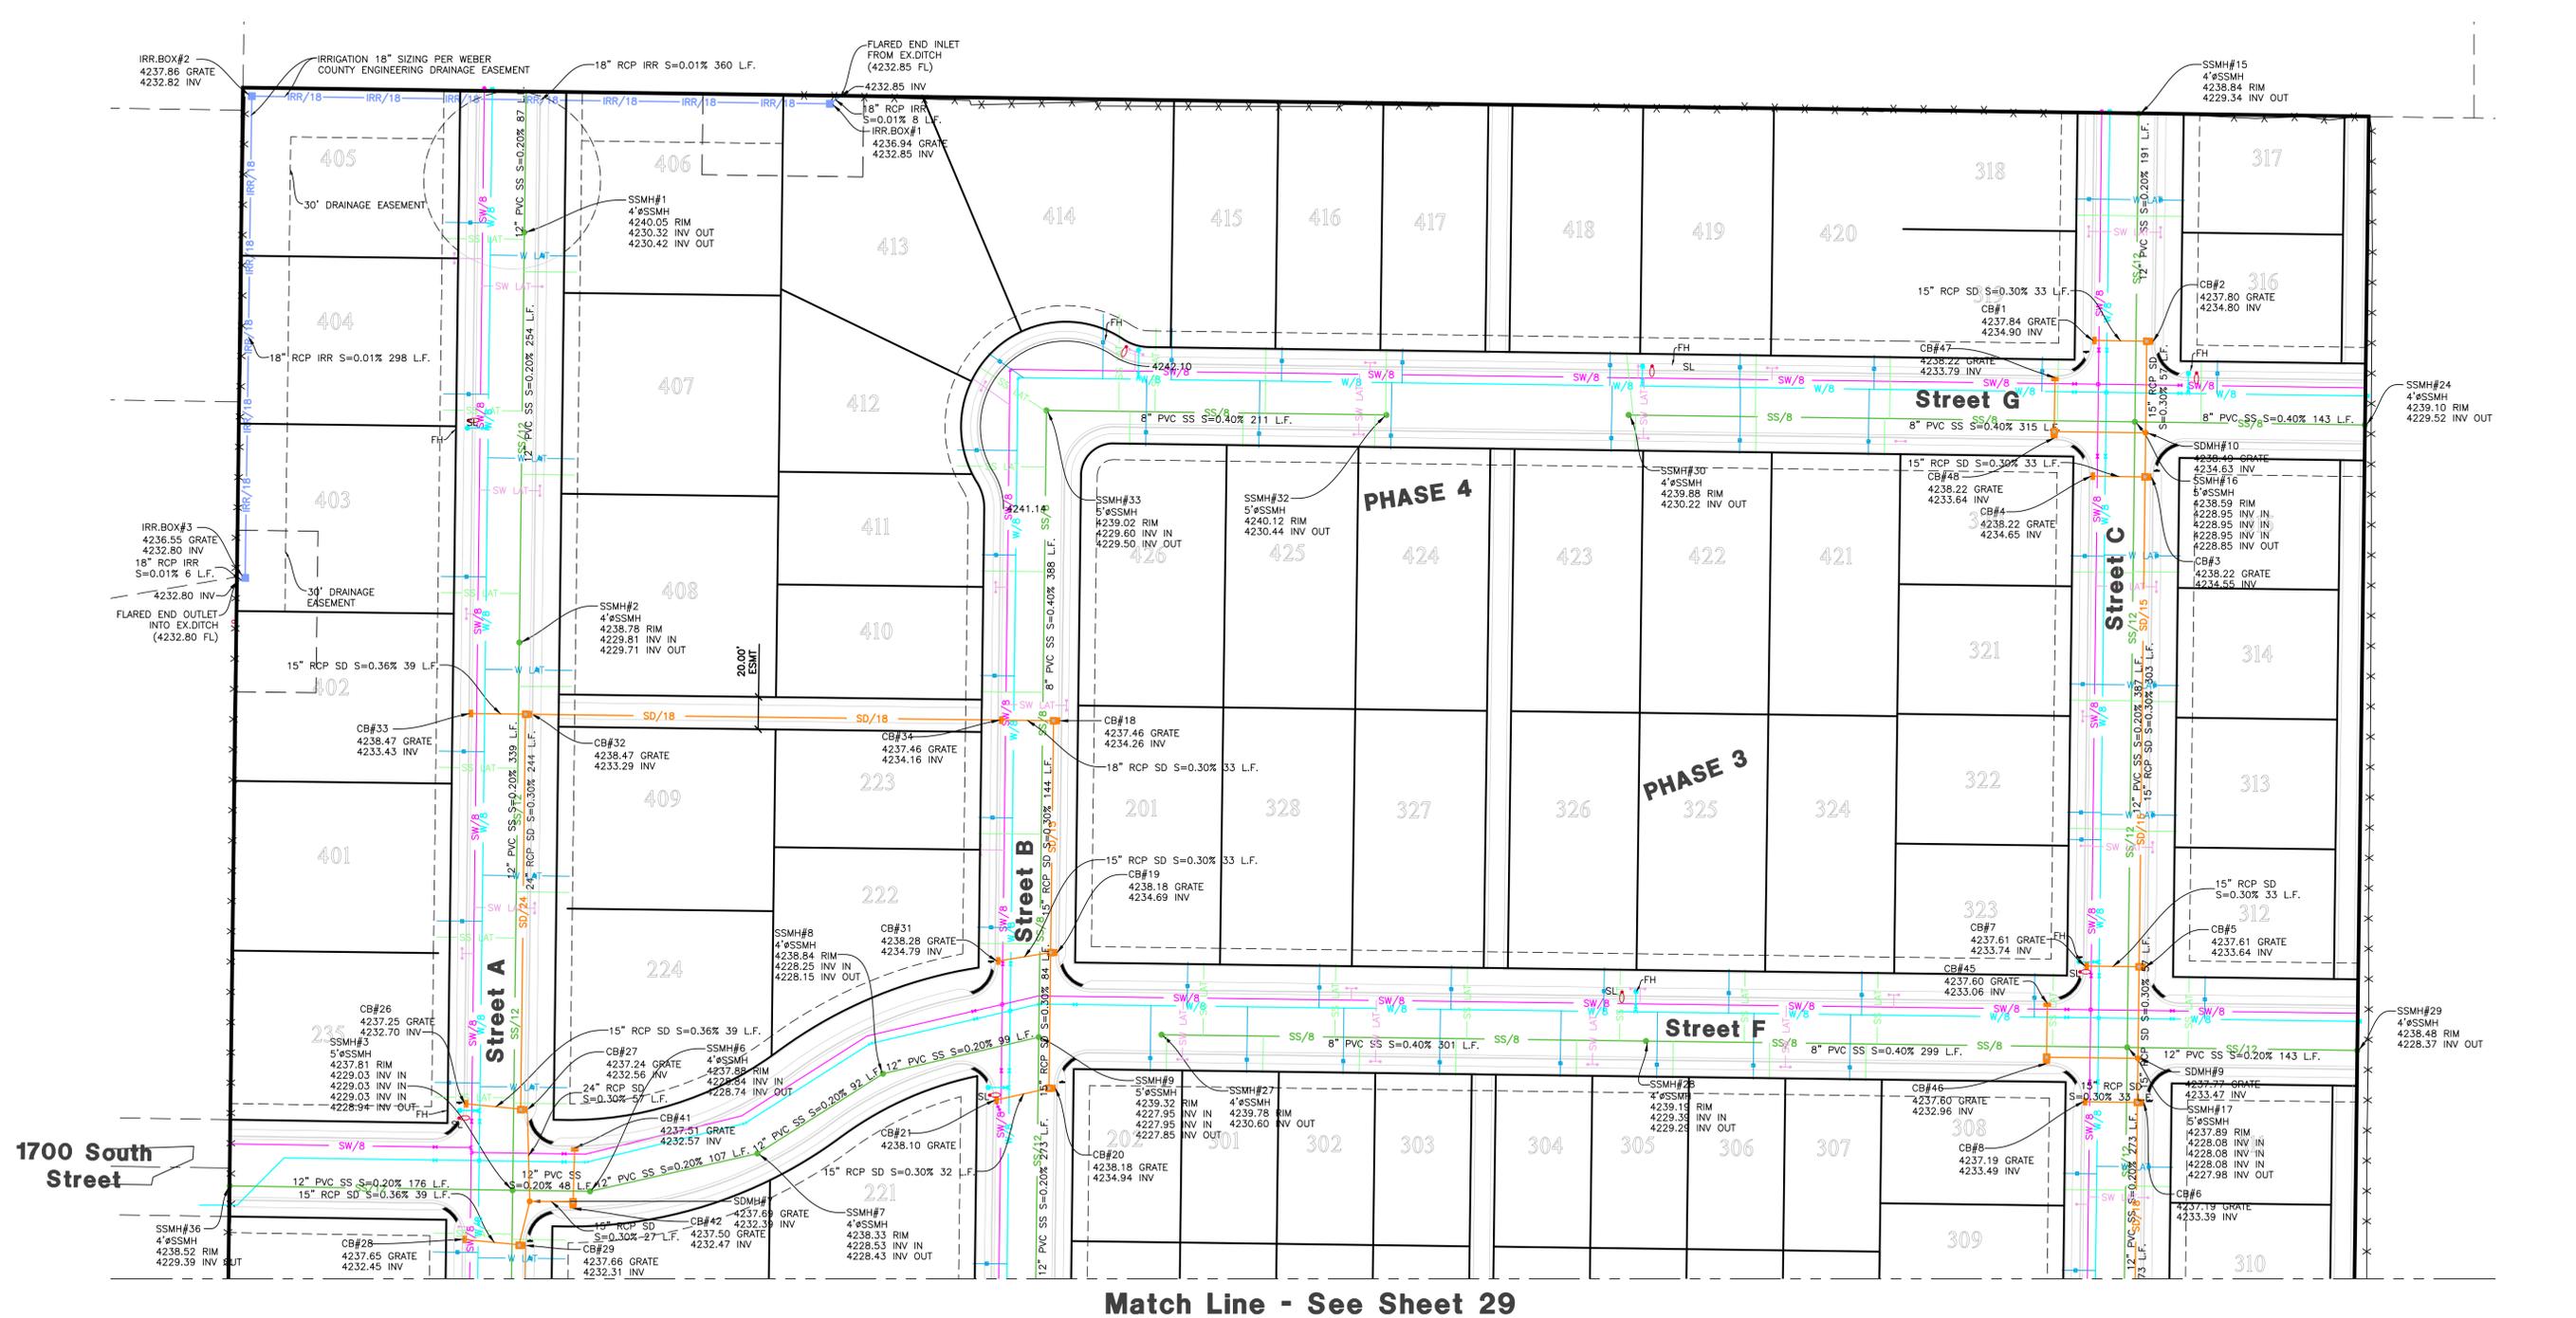

Match Line - See Sheet 29

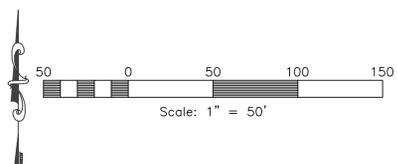

**Reeve & Associates, Inc.**  
 5160 SOUTH 1500 WEST, RIVERDALE, UTAH 84405  
 TEL: (801) 671-1100 www.reeve.co

**RA**

LAND PLANNERS • CIVIL ENGINEERS • LAND SURVEYORS  
 TRAFFIC ENGINEERS • STRUCTURAL ENGINEERS • UTILITY ENGINEERS

REVISIONS	DATE	DESCRIPTION
04-17-23	CK	Updated Layout
05-26-23	CK	TW/WD Comments
06-02-23	CK	Water Comments
08-11-23	CK	Review Comments
10-02-23	CK	Review Comments
12-05-23	CK	Roadway Updates
01-10-24	CK	Lot
02-26-24	CK	Trail Location

**Stagecoach Estates Subdivision**

WEBER COUNTY, UTAH




**Utility Plan**



**Project Info.**

Engineer: JEREMY A. DRAPER, P.E.  
 Drafter: C. KINGSLEY  
 Begin Date: MARCH 2023  
 Name: STAGECOACH ESTATES SUBDIVISION  
 PHASE 1  
 Number: 6298-14

### Match Line - See Sheet 28

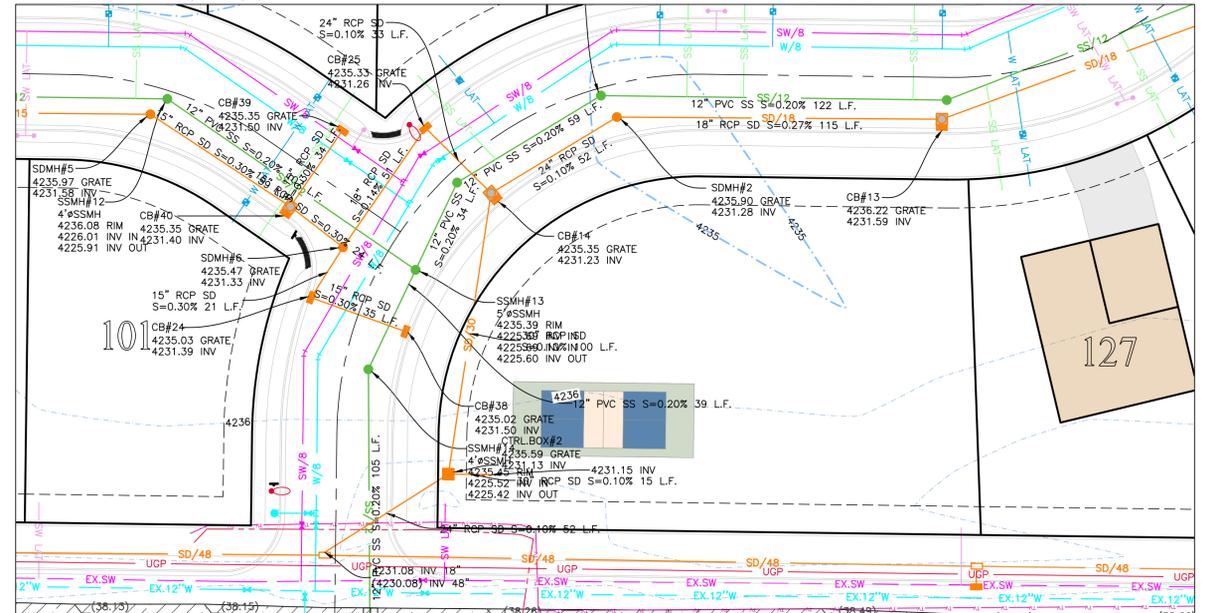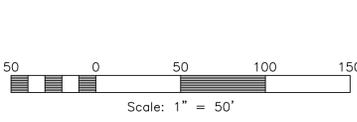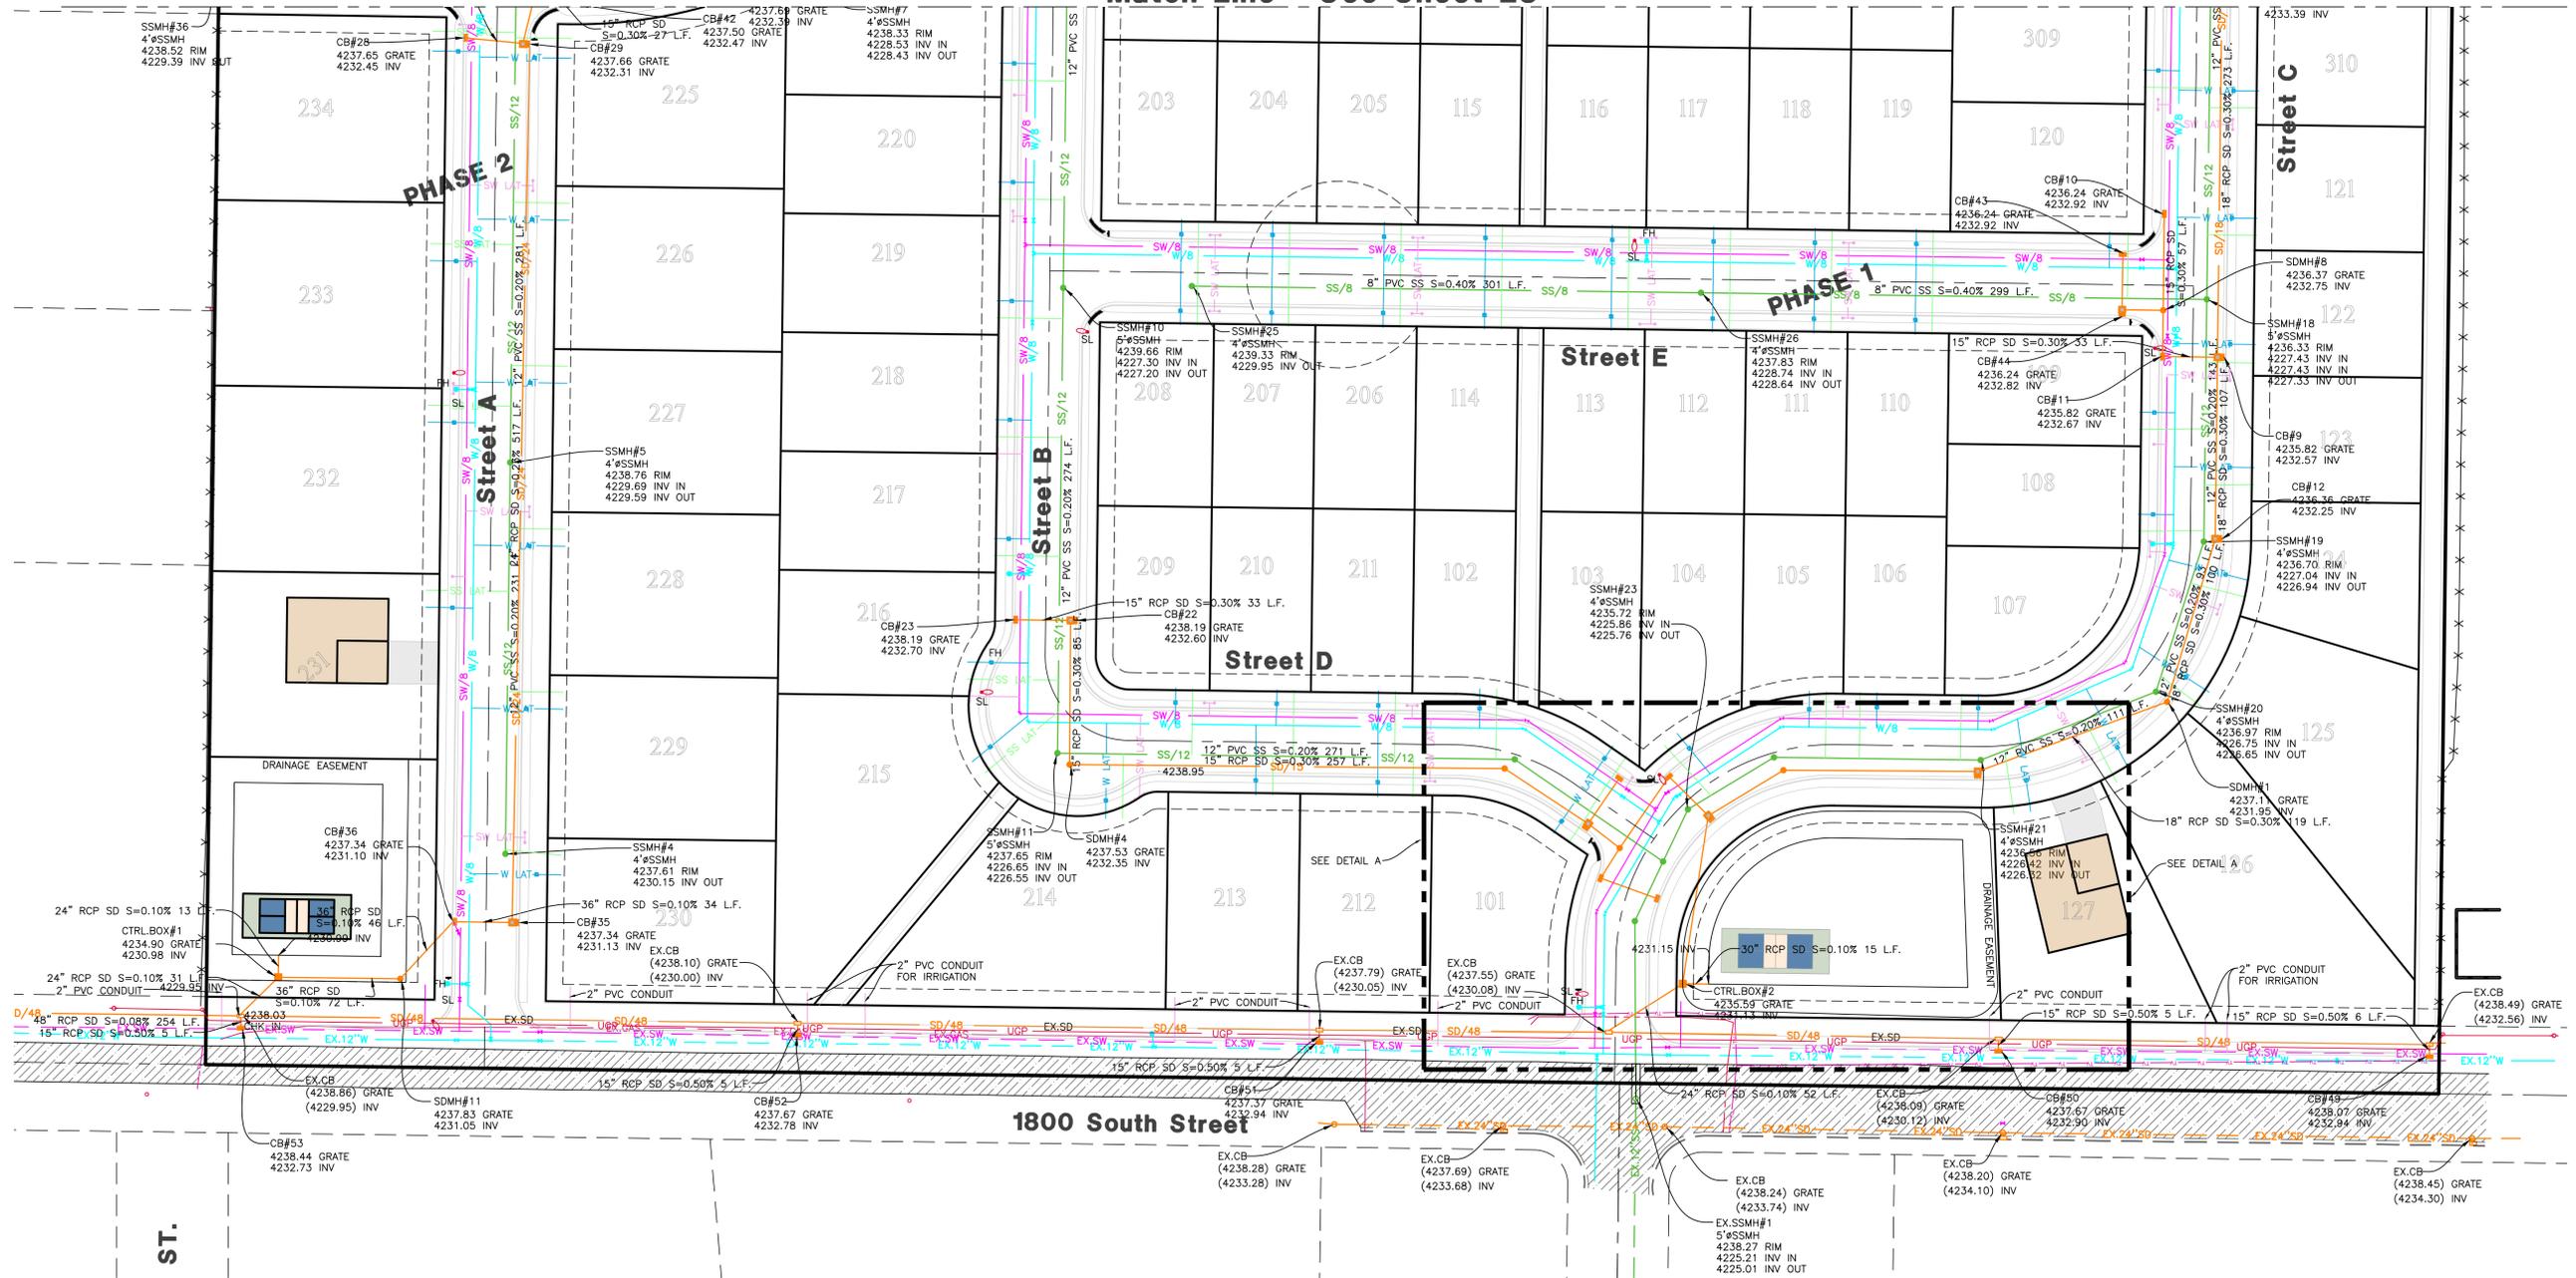


REVISIONS	DATE	DESCRIPTION
04-17-23	CK	Updated Layout
05-26-23	CK	TW/WD Comments
06-02-23	CK	Water Comments
08-11-23	CK	Review Comments
10-02-23	CK	Review Comments
12-05-23	CK	Roadway Updates
01-10-24	CK	Lois
02-26-24	CK	Trail Location

**Stagecoach Estates Subdivision**  
WEBER COUNTY, UTAH  
**Utility Plan**




**Project Info.**  
Engineer: JEREMY A. DRAPER, P.E.  
Drafted: C. KINGSLEY  
Begin Date: MARCH 2023  
Name: STAGECOACH ESTATES SUBDIVISION  
PHASE 1  
Number: 6298-14

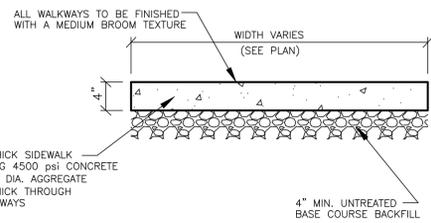

(REFER TO THE SITE SPECIFIC GEOTECHNICAL REPORT; GEOTECHNICAL REPORT TO GOVERN & CONTROL.)

**Concrete Walkway**



SCALE: NONE

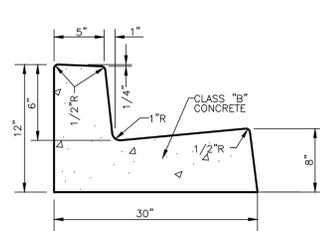

**On-Site 'L' Type Curb & Gutter**

SCALE: NONE

1800 SOUTH STREET

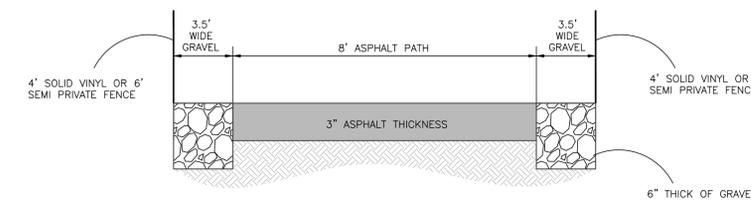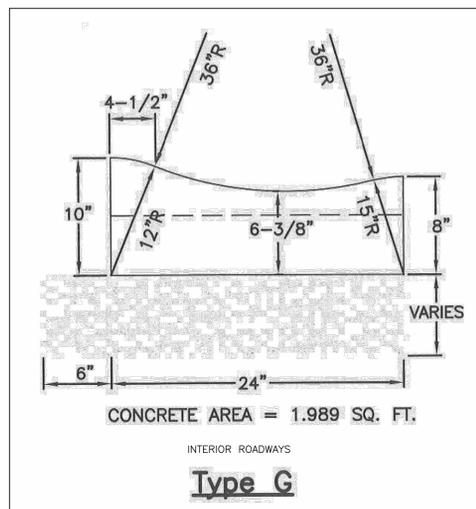

**15' Trail Easement Detail**

SCALE: NONE

**Reeve & Associates, Inc.**  
 5160 SOUTH 1500 WEST, RIVERDALE, UTAH 84405  
 TEL: (801) 621-3100 www.rae.com


**LAND SURVEYORS • CIVIL ENGINEERS • LAND SURVEYING**  
**TRAFFIC ENGINEERS • STRUCTURAL ENGINEERS • LANDSCAPE ARCHITECTS**

DATE	DESCRIPTION
04-17-23	CK Updated Layout
05-26-23	CK TMMWD Comments
06-02-23	CK Water Comments
08-11-23	CK Review Comments
10-02-23	CK Review Comments
12-05-23	CK Roadway Updates
01-10-24	CK Lots
02-26-24	CK Trail Location

**Stagecoach Estates Subdivision**  
 WEBER COUNTY, UTAH  
**Civil Details**



**Project Info.**  
 Engineer: JEREMY A. DRAPER, P.E.  
 Drafter: C. KINGSLEY  
 Begin Date: MARCH 2023  
 Name: STAGECOACH ESTATES SUBDIVISION  
 PHASE 1  
 Number: 6298-14

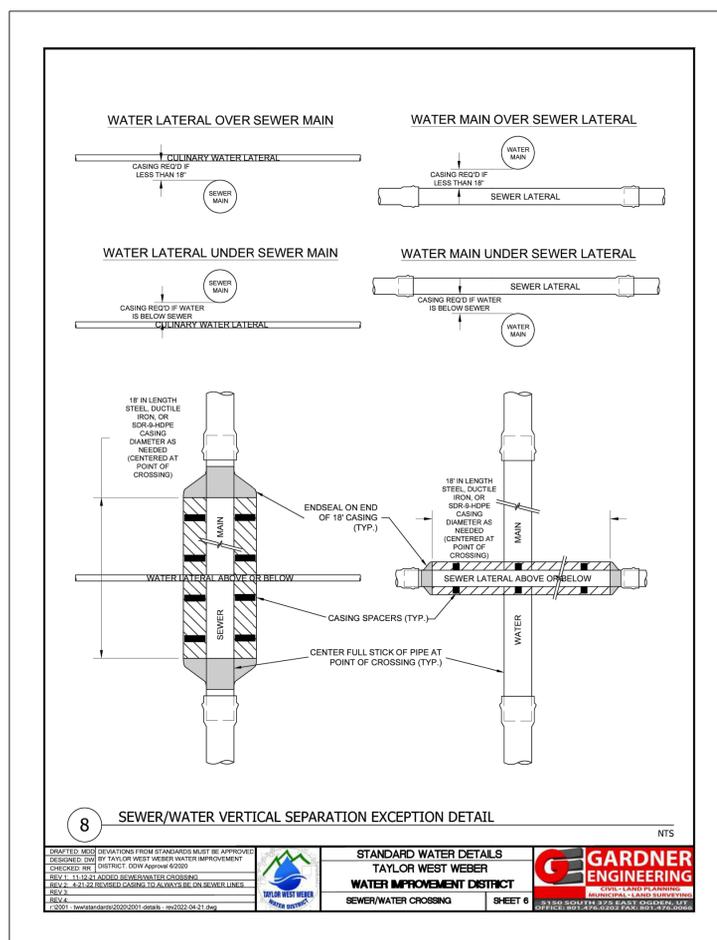

**8 SEWER/WATER VERTICAL SEPARATION EXCEPTION DETAIL**

NTS

DESIGNED BY: TAYLOR WEST WEBER WATER IMPROVEMENT DISTRICT, CIVIL ENGINEER 02/2023  
 CHECKED BY: TAYLOR WEST WEBER WATER IMPROVEMENT DISTRICT, CIVIL ENGINEER 02/2023  
 REV. 1: 11-19-21 ADDED SEWER/WATER CROSSING  
 REV. 2: 11-19-21 REVISED CASING TO ALLOW FOR SEWER LINES  
 REV. 3:  
 REV. 4:  
 ©2001 - www.taylorwestweb.com - 02/2023 04-21-04p

**STANDARD WATER DETAILS**  
 TAYLOR WEST WEBER  
 WATER IMPROVEMENT DISTRICT

**GARDNER ENGINEERING**  
 1000 SOUTH 1500 WEST, RIVERDALE, UTAH 84405  
 (801) 621-3100

SEWER/WATER CROSSING SHEET 6

# Stagecoach Estates Subdivision Master Plan

## Storm Water Pollution Prevention Plan Exhibit

WEBER COUNTY, UTAH  
MARCH 2023




Vicinity Map  
NOT TO SCALE



### SWPPP Legend

- = PORTABLE TOILET
- = INLET PROTECTION TYP. (SEE DETAIL)
- = SILT FENCE (SEE DETAIL)
- = 50'x20' CONSTRUCTION ENTRANCE W/8" CLEAN GRAVEL
- = CONCRETE WASH AREA (SEE DETAIL) OR AS SELECTED BY CONTRACTOR

- SWPPP NOTES:
- ALL VEHICLES EXITING SITE TO PROCEED THROUGH CONSTRUCTION ENTRANCE TO REDUCE AMOUNTS OF SEDIMENT TRACKED ONTO ROADWAYS.
  - STREETS TO BE SWEEPED WITHIN 1000 FEET OF CONSTRUCTION ENTRANCE DAILY IF NECESSARY

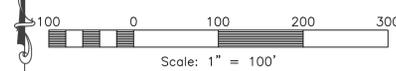

### Construction Activity Schedule

PROJECT LOCATION	WEBER COUNTY, UTAH
PROJECT BEGINNING DATE	APRIL 2023
BMP'S DEPLOYMENT DATE	APRIL 2023
STORM WATER MANAGEMENT CONTACT / INSPECTOR	PAT BURNS (801) 710-2234
SPECIFIC CONSTRUCTION SCHEDULE INCLUDING BMP CONSTRUCTION SCHEDULE TO BE INCLUDED WITH SWPPP BY OWNER/DEVELOPER	

**Reeve & Associates, Inc.**  
LAND PLANNERS • CIVIL ENGINEERS • LAND SURVEYORS  
5160 SOUTH 1500 WEST, RIVERDALE, UTAH 84405  
TEL: (801) 671-3100 www.raa.com

DATE	DESCRIPTION
04-17-23	CK Updated Layout
05-26-23	CK TMMWD Comments
06-02-23	CK Water Comments
08-11-23	CK Review Comments
10-02-23	CK Review Comments
12-05-23	CK Roadway Updates
01-10-24	CK Lots
02-26-24	CK Trail Location

**Stagecoach Estates Subdivision**  
WEBER COUNTY, UTAH

### Storm Water Pollution Prevention Plan Exhibit




**Project Info.**

Engineer: JEREMY A. DRAPER, P.E.  
 Drafter: C. KINGSLEY  
 Begin Date: MARCH 2023  
 Name: STAGECOACH ESTATES SUBDIVISION  
 PHASE 1  
 Number: 6298-14


**Notes:**

- Describe all BMP's to protect storm water inlets:  
All storm water inlets to be protected by straw wattle barriers, or gravel bags (see detail).
- Describe BMP's to eliminate/reduce contamination of storm water from:
  - Equipment / building / concrete wash areas:  
To be performed in designated areas only and surrounded with silt fence barriers.
  - Soil contaminated by soil amendments:  
If any contaminants are found or generated, contact environmental engineer and contacts listed.
  - Areas of contaminated soil:  
If any contaminants are found or generated, contact environmental engineer and contacts listed.
  - Fueling area:  
To be performed in designated areas only and surrounded with silt fence.
  - Vehicle maintenance areas:  
To be performed in designated areas only and surrounded with silt fence.
  - Vehicle parking areas:  
To be performed in designated areas only and surrounded with silt fence.
  - Equipment storage areas:  
To be performed in designated areas only and surrounded with silt fence.
  - Materials storage areas:  
To be performed in designated areas only and surrounded with silt fence.
  - Waste containment areas:  
To be performed in designated areas only and surrounded with silt fence.
  - Service areas:  
To be performed in designated areas only and surrounded with silt fence.
- BMP's for wind erosion:  
Stockpiles and site as needed to be watered regularly to eliminate / control wind erosion
- Construction Vehicles and Equipment:
  - Maintenance
    - Maintain all construction equipment to prevent oil or other fluid leaks.
    - Keep vehicles and equipment clean; prevent excessive build-up of oil and grease.
    - Regularly inspect on-site vehicles and equipment for leaks, and repair immediately.
    - Check incoming vehicles and equipment (including delivery trucks, and employee and subcontractor vehicles) for leaking oil and fluids. Do not allow leaking vehicles or equipment on-site.
    - Segregate and recycle wastes, such as greases, used oil or oil filters, antifreeze, cleaning solutions, automotive batteries, hydraulic, and transmission fluids.
  - Fueling
    - If fueling must occur on-site, use designated areas away from drainage.
    - Locate on-site fuel storage tanks within a bermed area designed to hold the tank volume.
    - Cover retention area with an impervious material and install in a manner to ensure that any spills will be contained in the retention area. To catch spills or leaks when removing or changing fluids.
    - Use drip pans for any oil or fluid changes.
  - Washing
    - Use as little water as possible to avoid installing erosion and sediment controls for the wash area.
    - If washing must occur on-site, use designated, bermed wash areas to prevent waste water discharge into storm water, creeks, rivers, and other water bodies.
    - Use phosphate-free, biodegradable soaps.
    - Do not permit steam cleaning on-site.
- Spill Prevention and Control
  - Minor Spills:  
Minor spills are those which are likely to be controlled by on-site personnel. After contacting local emergency response agencies, the following actions should occur upon discovery of a minor spill:
    - Contain the spread of the spill.
    - If the spill occurs on paved or impermeable surfaces, clean up using "dry" methods (i.e. absorbent materials, cat litter, and / or rags).
    - If the spill occurs in dirt areas, immediately contain the spill by constructing an earth dike. Dig up and properly dispose of contaminated soil.
    - If the spill occurs during rain, cover the impacted area to avoid runoff.
    - Record all steps taken to report and contain spill.
  - Major Spills:  
On-site personnel should not attempt to control major spills until the appropriate and qualified emergency response staff have arrived at the site. For spills of federal reportable quantities, also notify the National Response Center at (800) 424-8802. A written report should be sent to all notified authorities. Failure to report major spills can result in significant fines and penalties.
- Post Roadway / Utility Construction
  - Maintain good housekeeping practices.
  - Enclose or cover building material storage areas.
  - Properly store materials such as paints and solvents.
  - Store dry and wet materials under cover, away from drainage areas.
  - Avoid mixing excess amounts of fresh concrete or cement on-site.
  - Perform washout of concrete trucks offsite or in designated areas only.
  - Do not wash out concrete trucks into storm drains, open ditches, streets or streams.
  - Do not place material or debris into streams, gutters or catch basins that stop or reduce the flow of runoff water.
  - All public streets and storm drain facilities shall be maintained free of building materials, mud and debris caused by grading or construction operations. Roads will be swept within 1000' of construction entrance daily, if necessary.
  - Install straw wattle around all inlets contained within the development and all others that receive runoff from the development.
- Erosion Control Plan Notes
  - The contractor will designate an emergency contact that can be reached 24 hours a day 7 days a week. A stand-by crew for emergency work shall be available at all times during potential rain or snow runoff events. Necessary materials shall be available on site and stockpiled at convenient locations to facilitate rapid construction of emergency devices when rain or runoff is eminent.
  - Erosion control devices shown on the plans and approved for the project may not be removed without approval of the engineer of record. If devices are removed, no work may continue that have the potential of erosion without consulting the engineer of record. If deemed necessary erosion control should be reestablished before this work begins.
  - Graded areas adjacent to fill slopes located at the site perimeter must drain away from the top of the slope at the conclusion of each working day. This should be confirmed by survey or other means acceptable to the engineer of record.
  - All silt and debris shall be removed from all devices within 24 hours after each rain or runoff event.
  - Except as otherwise approved by the inspector, all removable protective devices shown shall be in place at the end of each working day and through weekends until removal of the system is approved.
  - All loose soil and debris, which may create a potential hazard to offsite property, shall be removed from the site as directed by the engineer of record of the governing agency.
  - The placement of additional devices to reduce erosion damage within the site is left to the discretion of the engineer of record.
  - Desilting basins may not be removed or made inoperable without the approval of the engineer of record and the governing agency.
  - Erosion control devices will be modified as need as the project progresses and plans of these changes submitted for approval by the engineer of record and the governing agency.
- Conduct a minimum of one inspection of the erosion and sediment controls every two weeks. Maintain documentation on site.
  - Part III.D.4 of general permit UTRC00000 identifies the minimum inspection requirements.
  - Part III.D.4.C identifies the minimum inspection report requirements.
  - Failure to complete and/or document storm water inspections is a violation of part III.D.4 of Utah General Permit UTR 300000.

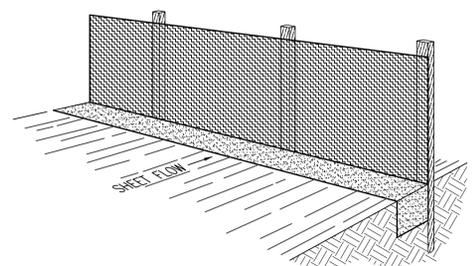

**Perspective View**

Figure 2

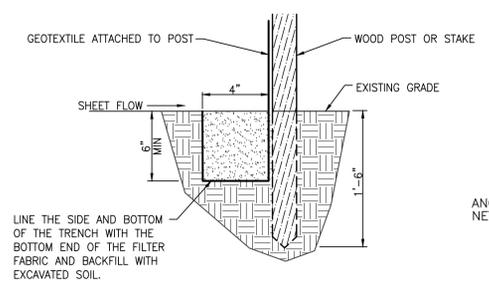

**Section**

**INSTALLATION**  
The silt fence should be installed prior to major soil disturbances in the drainage area. The fence should be placed across the slope along a line of uniform elevation wherever flow of sediment is anticipated. Table 1 shows generally-recommended maximum slope lengths (slope spacing between fences) at various site grades for most silt fence applications.

Slope Steepness (%)	Max. Slope Length m (ft)
<2%	30.5m (100ft)
2-5%	22.9m (75ft)
5-10%	15.2m (50ft)
10-20%	7.6m (25ft)
>20%	4.5m (15ft)

**PREFABRICATED SILT FENCE ROLLS**  
\*Excavate a minimum 15.2cm x 15.2cm (6"x6") trench at the desired location.  
\*Unroll the silt fence, positioning the post against the downstream wall of the trench.  
\*Adjacent rolls of silt fence should be joined by nesting the end post of one fence into the other. Before nesting the end posts, rotate each post until the geotextile is wrapped completely around the post, then abut the end posts to create a tight seal as shown in Figure 1.  
\*Drive posts into the ground until the required fence height and/or anchorage depth is obtained.  
\*bury the loose geotextile at the bottom of the fence in the upstream trench and backfill with natural soil, tamping the backfill to provide good compaction and anchorage. Figure 2 illustrates a typical silt fence installation and anchor trench placement.

should generally be less than three (3) times the height of the fence.  
\*If a steel or plastic mesh is required to reinforce the geotextile, it shall have a minimum mesh opening of 15.2cm (6").  
\*Fasten the mesh to the upslope side of the posts using heavy duty wire staples, tie wires or hog strings. Extend the mesh into the bottom of the trench.  
\*The geotextile shall then be stapled or wired to the posts. An extra 20-50cm (8-20") of geotextile shall extend into the trench.

**INSPECTION**  
\*Inspect the silt fence daily during periods of rainfall, immediately after significant rainfall event and weekly during periods of no rainfall. Make any repairs immediately.  
\*When sediment deposits behind the silt fence are one-third of the fence height, remove and properly dispose of the silt accumulations. Avoid damage to the fabric during cleanout.

**REMOVAL**  
\*Silt fence should not be removed until construction ceases and the upslope area has been properly stabilized and/or revegetated.


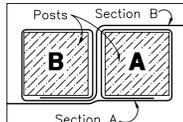


Figure 1:  
Top View of  
Roll-to-Roll Connection

**FIELD ASSEMBLY:**  
\*Excavate a minimum 15.2cm x 15.2cm (6"x6") trench at the desired location.  
\*Drive wooden posts, or steel posts with fastening projections, against the downstream wall of the trench. Maximum post spacing should be 2.4-3.0m (8-10ft). Post spacing


**Silt Fence Detail**

SCALE: NONE

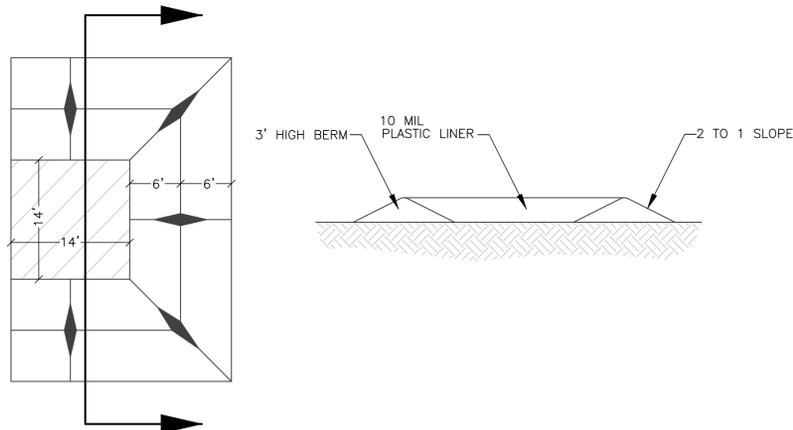


**Concrete Washout Area w/ 10 mil Plastic Liner**


SCALE: NONE

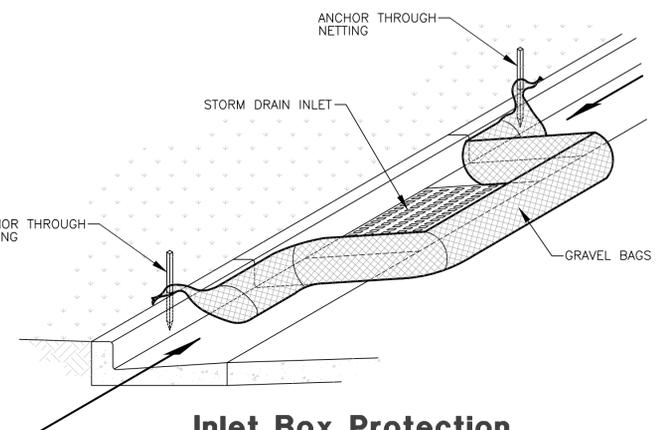


**Inlet Box Protection**

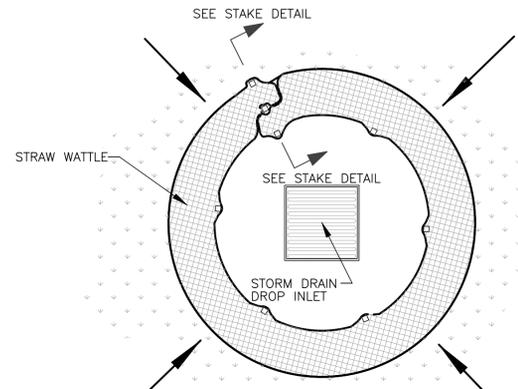


**Plan View**

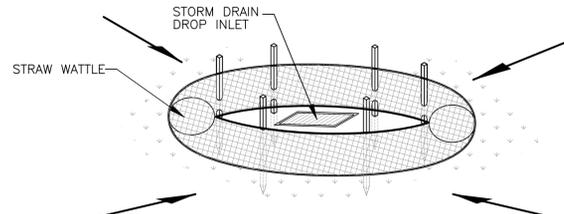

**Drop Inlet Protection**

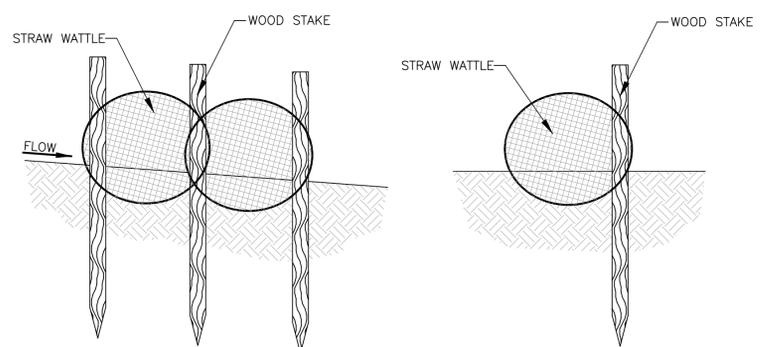

**Stake Detail**

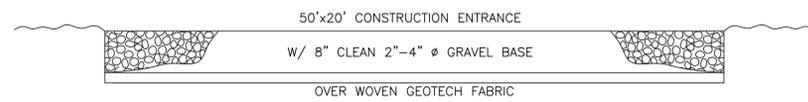

**Cross Section 50' x 20' Construction Entrance**

**Reeve & Associates, Inc.**  
5160 SOUTH 1500 WEST, RIVERDALE, UTAH 84405  
TEL: (801) 671-1100 www.reeve.co

**RA**

LAND SURVEYORS • CIVIL ENGINEERS • LAND SURVEYORS  
TRAFFIC ENGINEERS • STRUCTURAL ENGINEERS • LANDSCAPE ARCHITECTS


REVISIONS	DATE	DESCRIPTION
04-17-23	CK	Updated Layout
05-26-23	CK	TW/WD Comments
06-02-23	CK	Water Comments
08-11-23	CK	Review Comments
10-02-23	CK	Review Comments
12-05-23	CK	Revisions Updates
01-10-24	CK	Revisions Updates
02-26-24	CK	Trail Location

**Stagecoach Estates Subdivision**  
WEBER COUNTY, UTAH

**Storm Water Pollution Prevention Plan Details**

**REGISTERED PROFESSIONAL ENGINEER**  
538480  
JEREMY A. DRAPER  
02/26/2024  
STATE OF UTAH

**Project Info.**  
Engineer: JEREMY A. DRAPER, P.E.  
Drafted: C. KINGSLEY  
Begin Date: MARCH 2023  
Name: STAGECOACH ESTATES SUBDIVISION  
PHASE 1  
Number: 6298-14

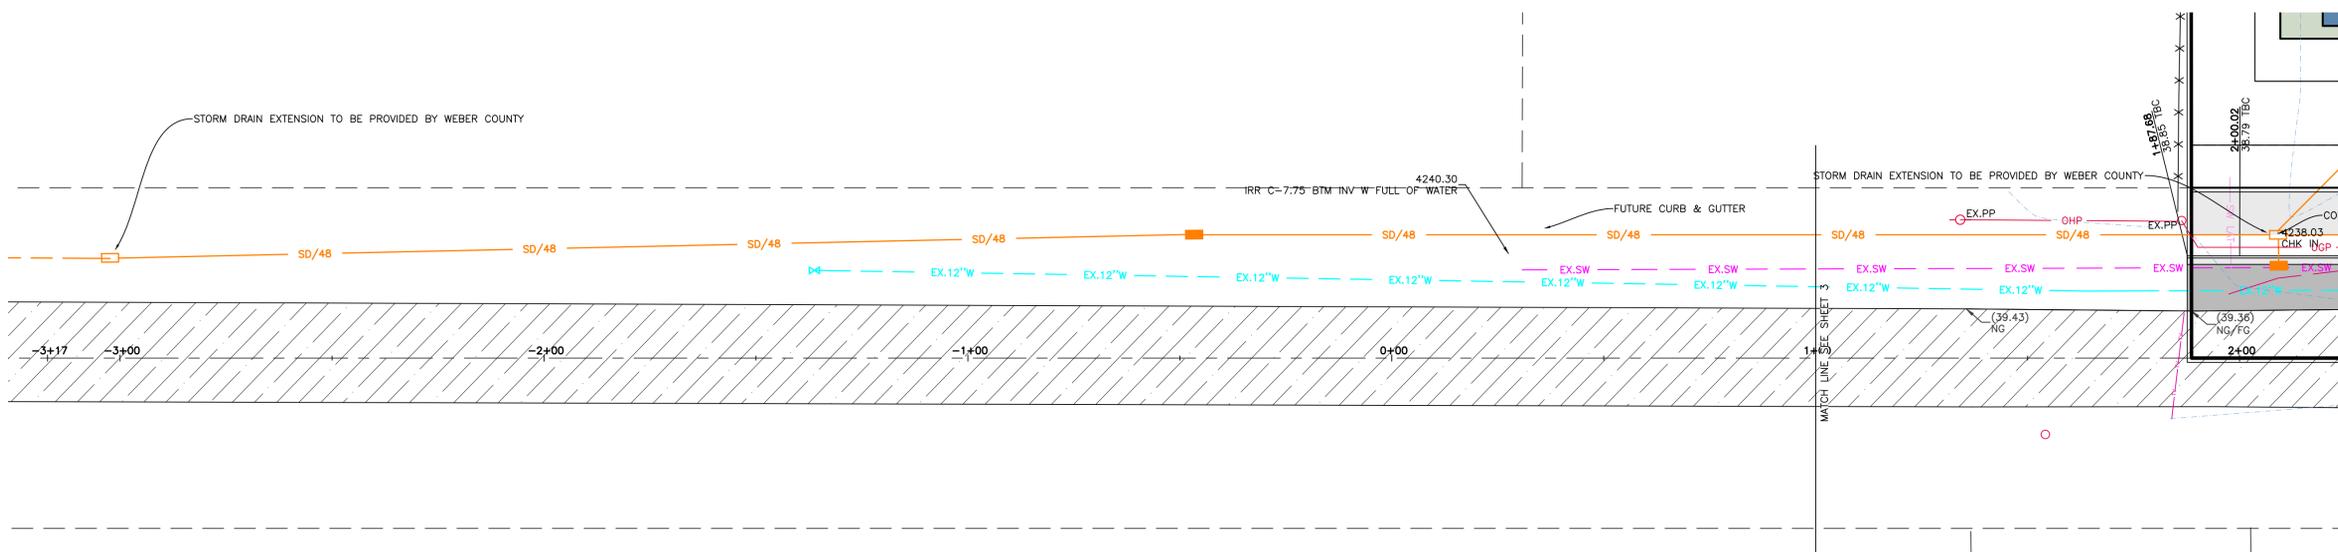

**Construction Notes:**

- 1) ALL CONSTRUCTION IS TO CONFORM TO THE COUNTY STANDARD DRAWINGS AND SPECIFICATIONS.
- 2) CONSTRUCT HANDICAP RAMP PER ADA AND CITY REQUIREMENTS. TRUNCATED DOMES TO BE GRAY IN COLOR.
- 3) SLEEVE SEWER WHEN 18" EDGE-EDGE VERTICAL CLEARANCE UNDER WATER CANNOT BE MAINTAINED

**CULINARY WATER**  
 NOTE: 4' MIN. COVER REQUIRED OVER CW LINES  
 W/8 - 8" DR18 C900 PVC WATER LINE  
 W - 1" CTS SDR9 HDPE SERVICE LATERAL

**SANITARY SEWER**  
 SS/4 - 4" PVC SDR-35 SERVICE LATERAL  
 SS/8 - 8" PVC SDR-35 SEWER LINE

**STORM DRAIN**  
 SD/15 - 15" RCP CLASS III STORM DRAIN  
 SD/18 - 18" RCP CLASS III STORM DRAIN  
 SD/24 - 24" RCP CLASS III STORM DRAIN  
 SD/30 - 30" RCP CLASS III STORM DRAIN  
 SD/36 - 36" RCP CLASS III STORM DRAIN

**SECONDARY WATER**  
 SW/8 - 8" PVC C-900 DR-14 SECONDARY WATER LINE  
 SW - SECONDARY SERVICE LATERAL PER CITY STANDARDS


**Reeve & Associates, Inc.**  
 5160 SOUTH 1500 WEST, RIVERDALE, UTAH 84405  
 TEL: (801) 821-3100 www.reeve.co

**LAND PLANNERS • CIVIL ENGINEERS • LAND SURVEYORS**  
**TRAFFIC ENGINEERS • STRUCTURAL ENGINEERS • LANDSCAPE ARCHITECTS**

**REVISIONS**


DATE	DESCRIPTION
04-17-23	CK Updated Layout
05-26-23	CK TWWJD Comments
06-02-23	CK Water Comments
08-11-23	CK Review Comments
10-02-23	CK Review Comments
12-05-23	CK Roadway Updates
01-10-24	CK Lois
02-26-24	CK Trail Location

**Storm Drain Outfall**

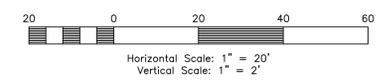

**TBC Curve Data**

#	Delta	Radius	Length	Tangent	Chord	CH Length
C1	90°02'24"	19.50'	30.64'	19.51'	N45°43'37"E	27.59'
C32	89°57'36"	19.50'	30.62'	19.49'	S44°16'23"E	4238.66'

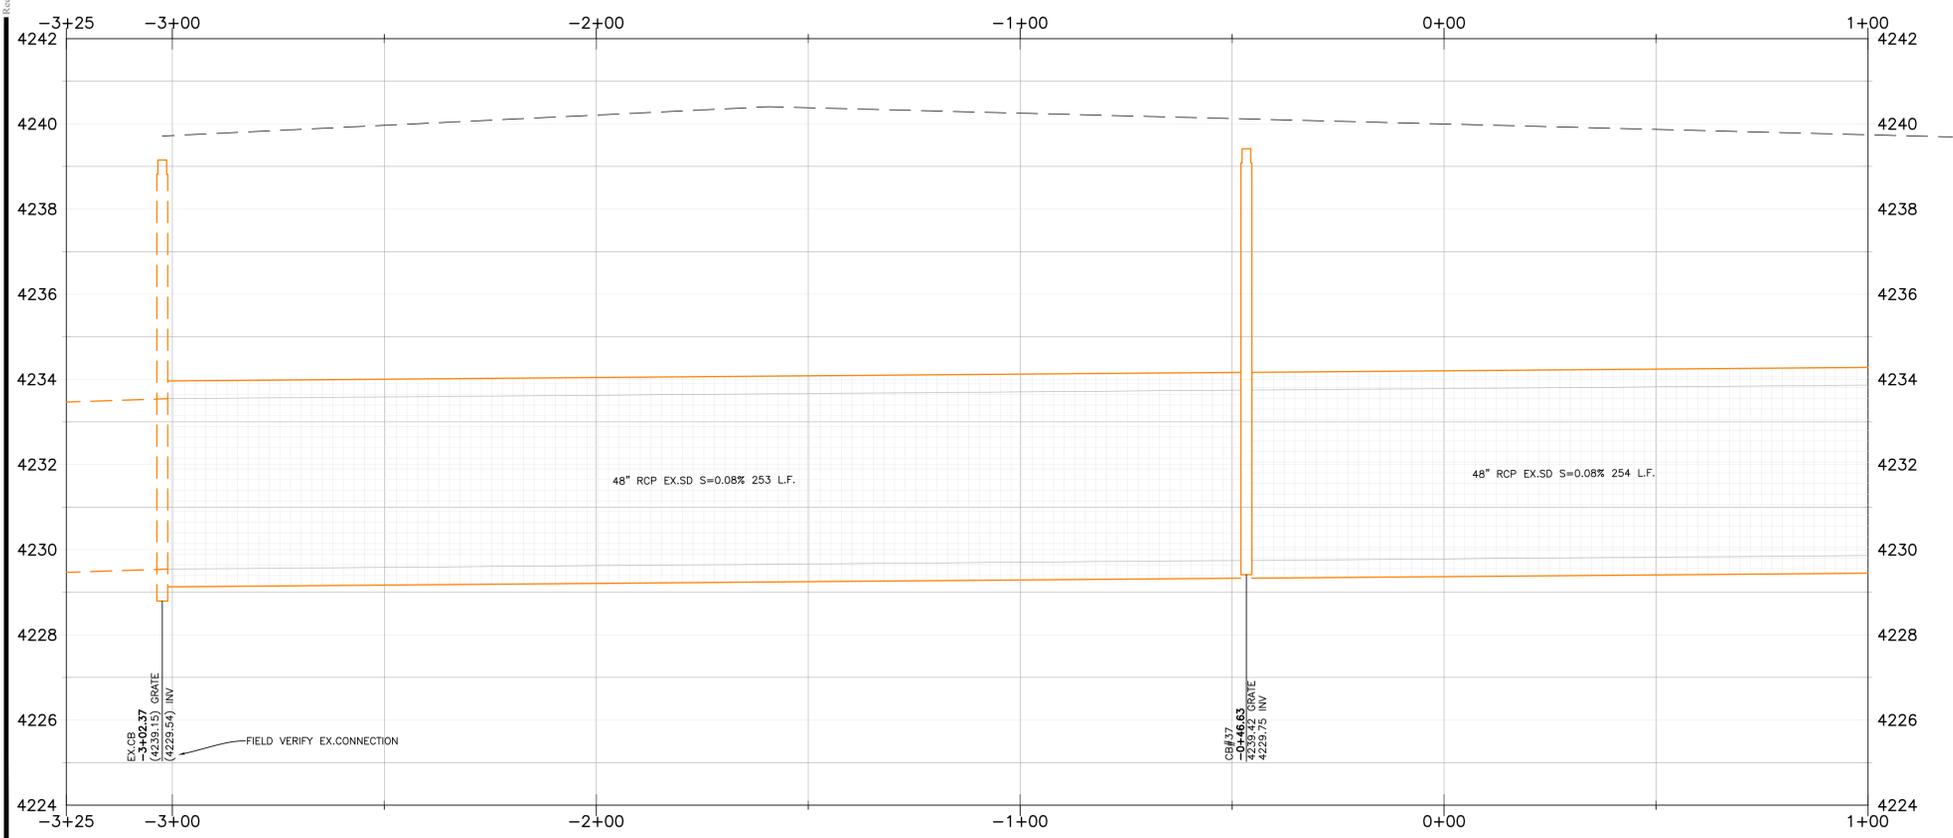

**Stagecoach Estates Subdivision**  
 WEBER COUNTY, UTAH

**Storm Drain Outfall**



**Project Info.**  
 Engineer: JEREMY A. DRAPER, P.E.  
 Drafter: C. KINGSLEY  
 Begin Date: MARCH 2023  
 Name: STAGECOACH ESTATES SUBDIVISION  
 PHASE 1  
 Number: 6298-14

