


VICINITY MAP
Not to Scale

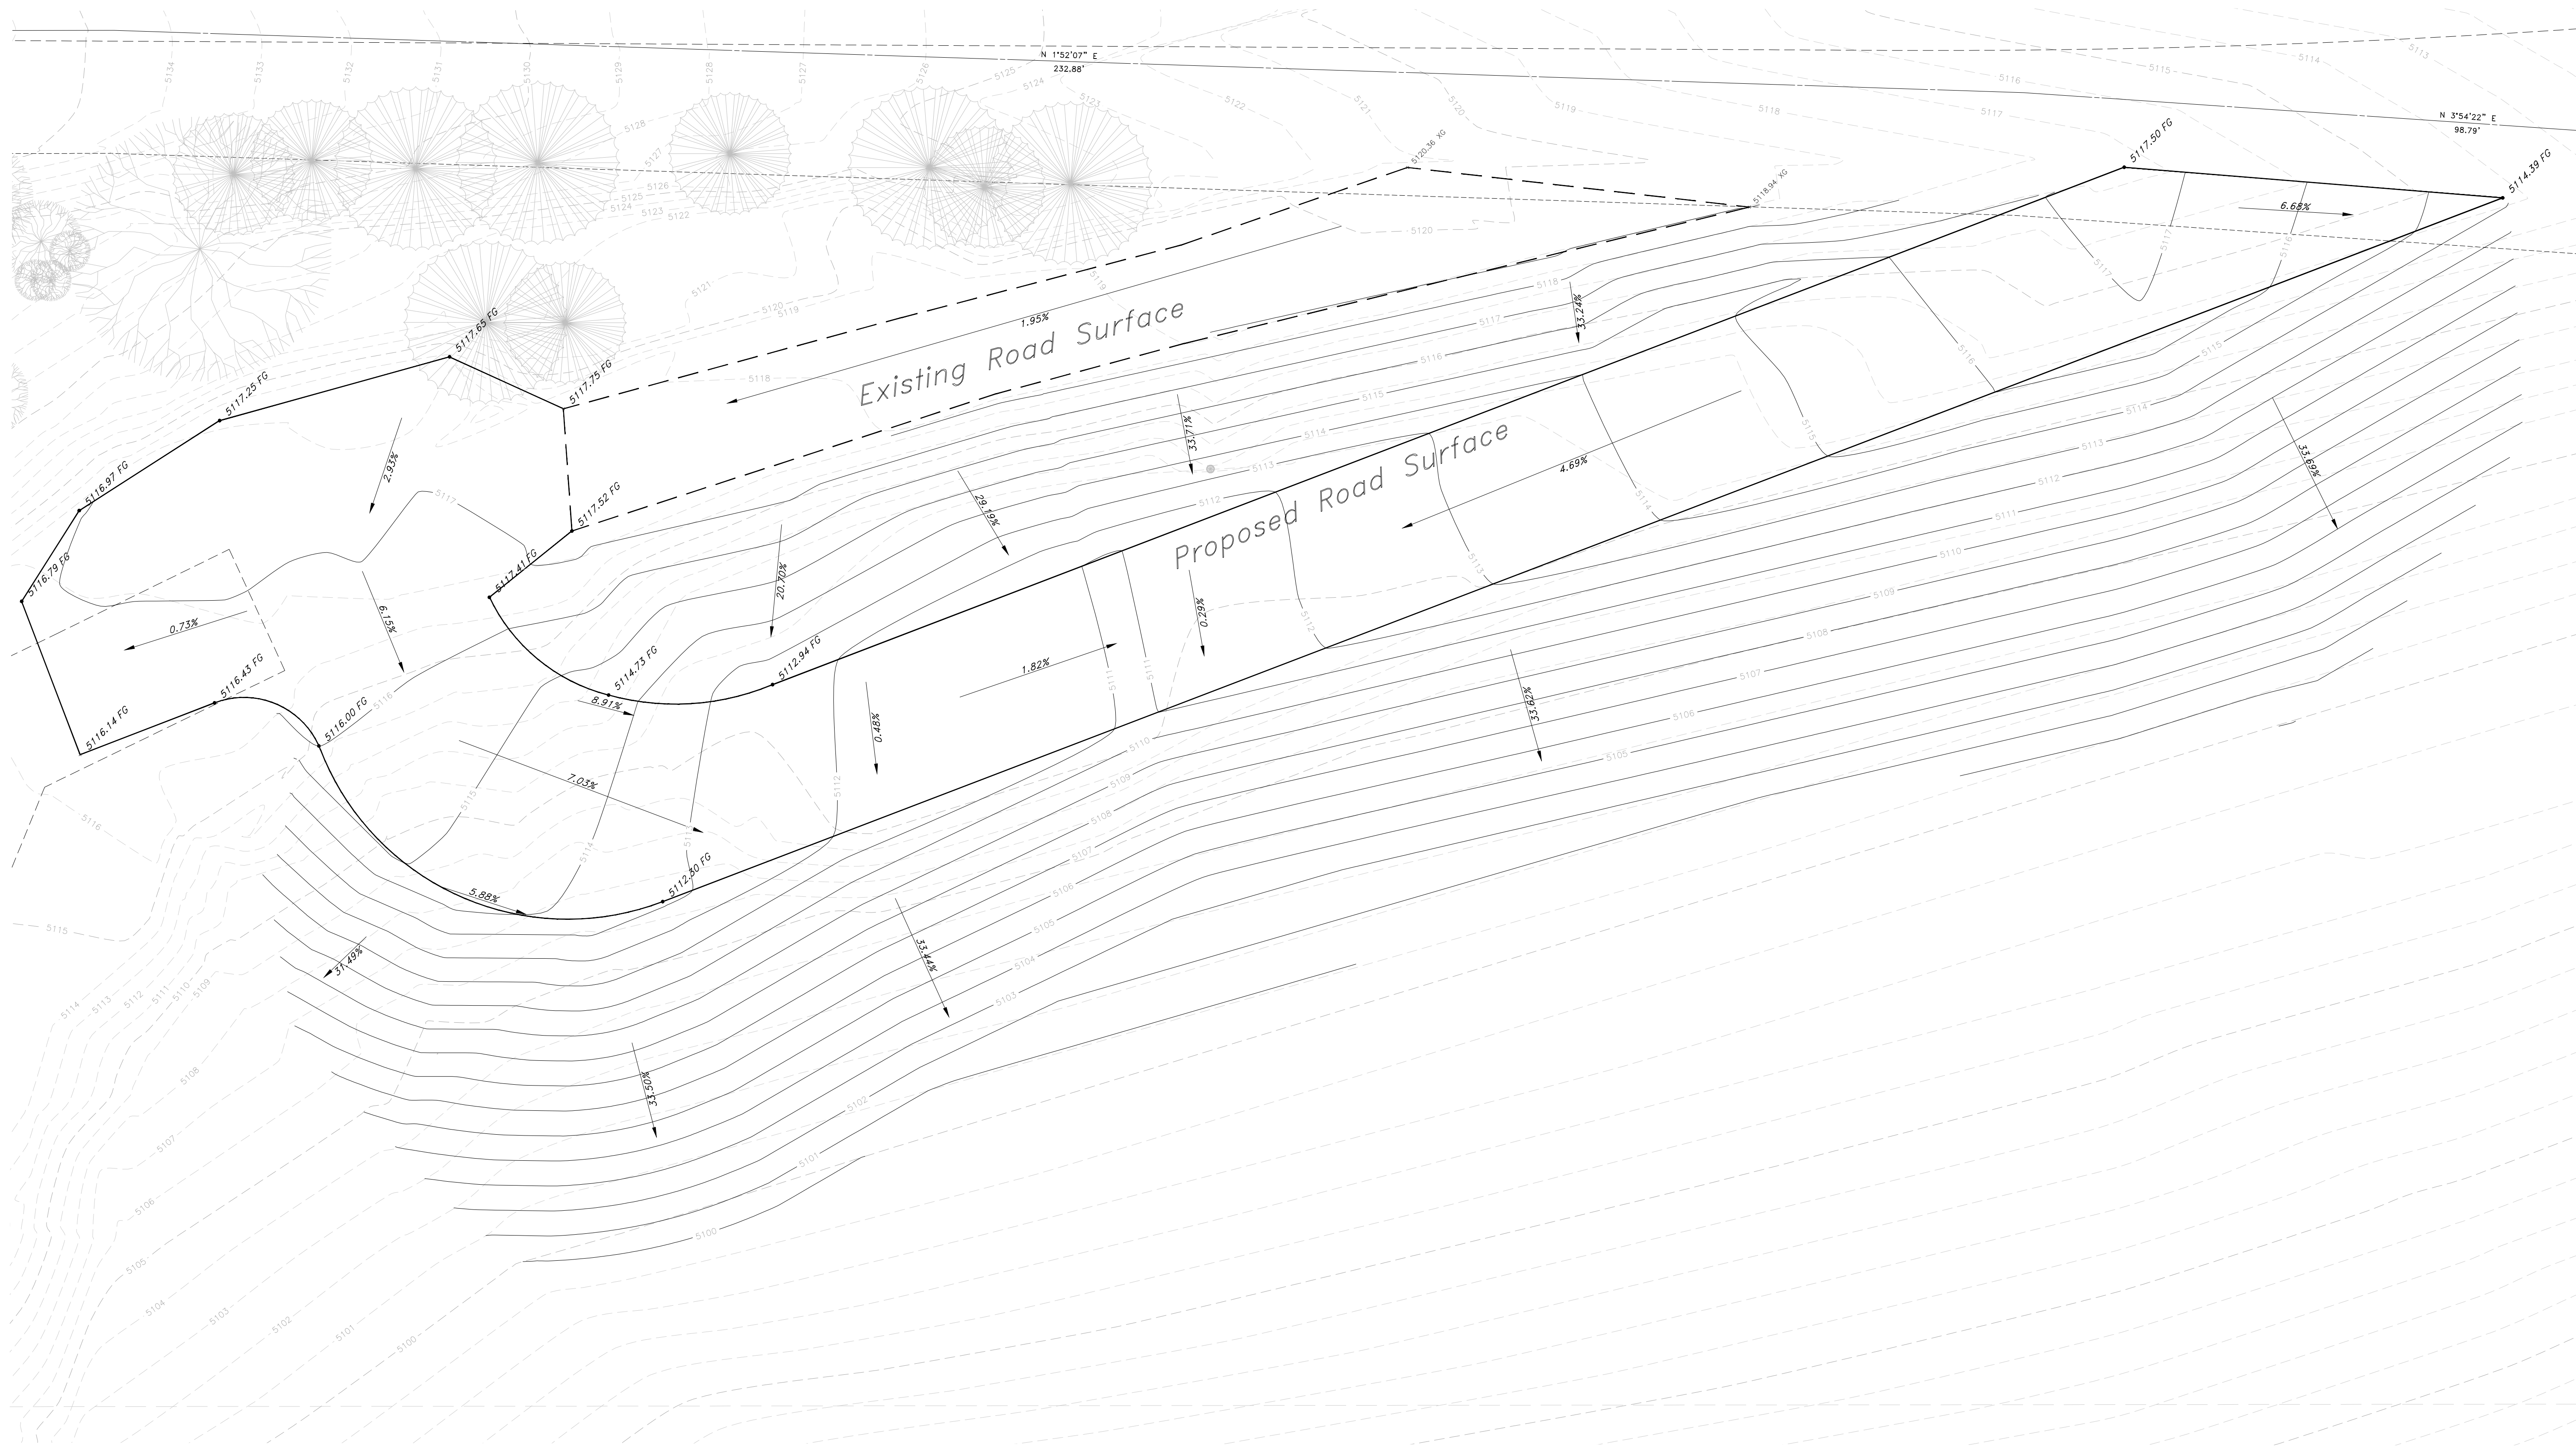

ENGINEER:
Great Basin Engineering, Inc.
c/o Andy Hubbard
5746 South 1425 East Suite 200
Ogden, Utah 84405
(801) 394-4515

OWNER:
Rob Ferguson
547 Happy Hollow Road
Kaysville, UT 84037
(801) 898-7334

REV	DATE	DESCRIPTION

GREAT BASIN ENGINEERING

5746 SOUTH 1425 EAST SUITE 200, OGDEN, UTAH 84405
 MAIN 801-394-4515 FAX 801-392-7544
 WWW.GREATBASINENGINEERING.COM

Grading Plan

Lakeview Haven
 5597 UT-39 Scenic
 Huntsville, UT 84317

21 May, 2024

SHEET NO.

G1

17N717