


MATERIAL NOTES:

1. WOOD SUBSTRATE + PAINT

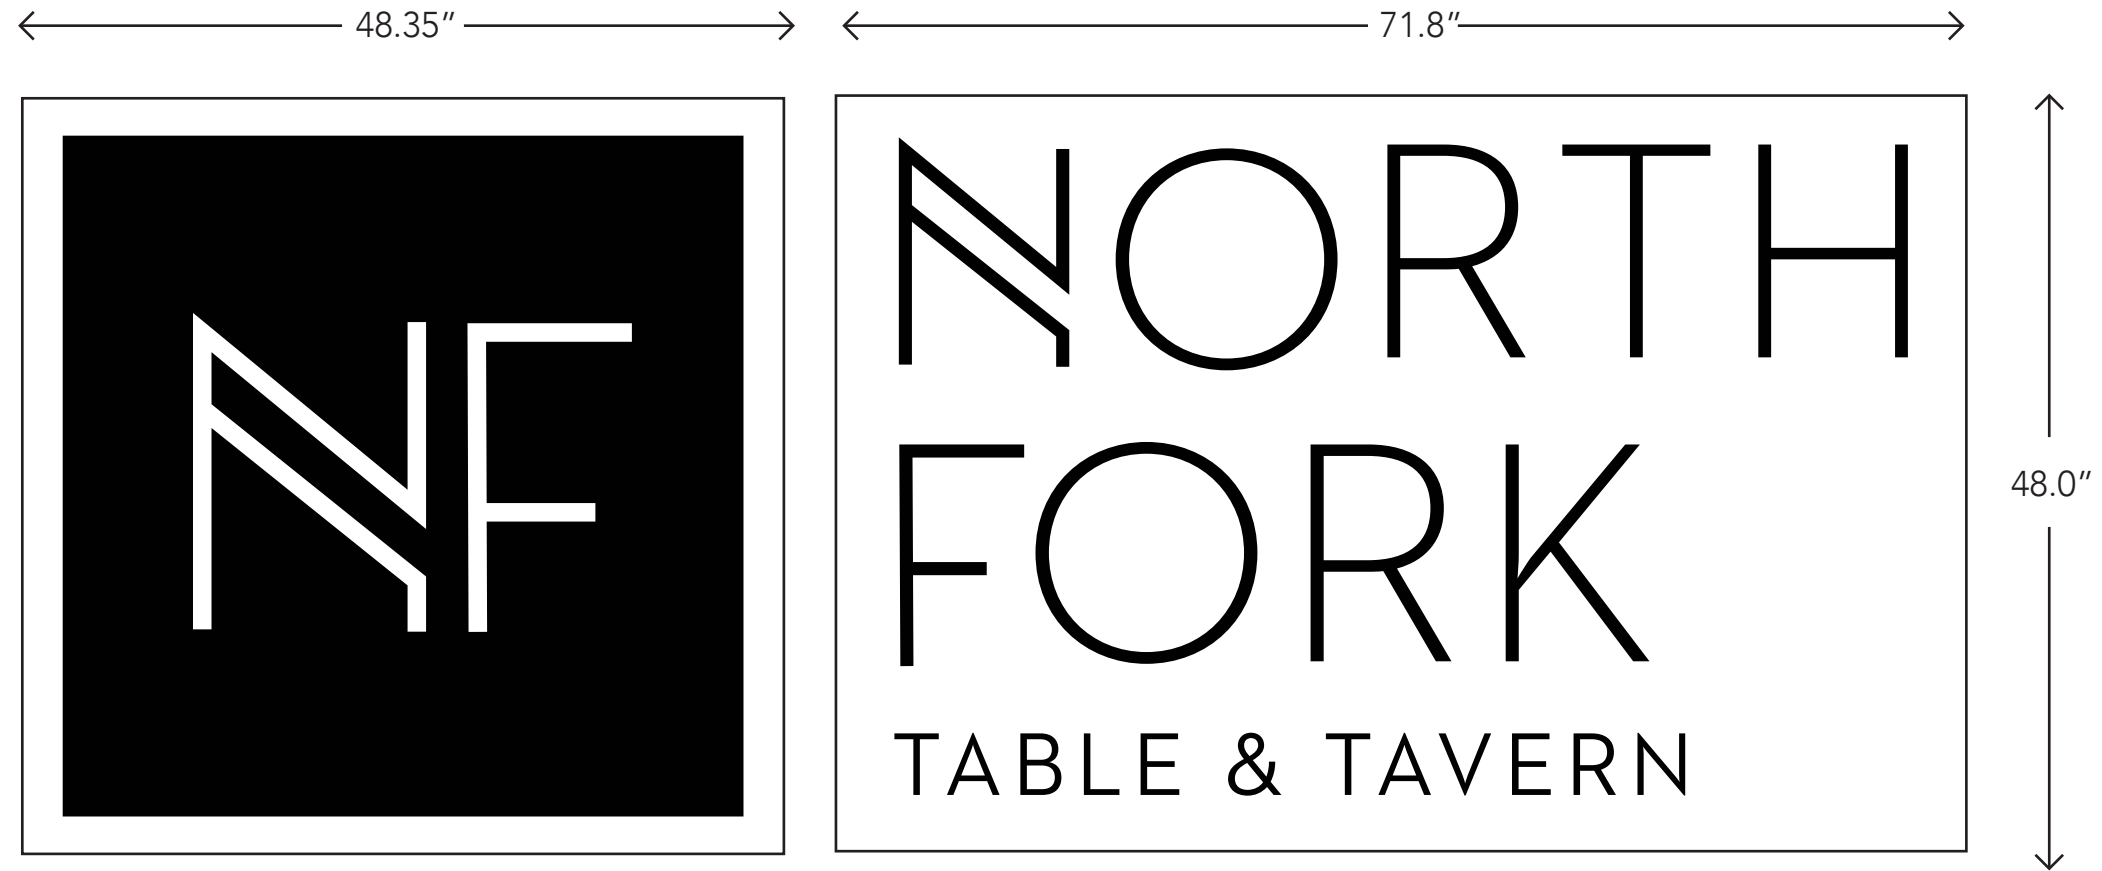


LOCATION NOTES:

**SOUTH WALL, N.F.T.T
(RESTAURANT BUILDING ENTRANCE)**



**MATERIAL NOTES:
1. WOOD SUBSTRATE + PAINT**

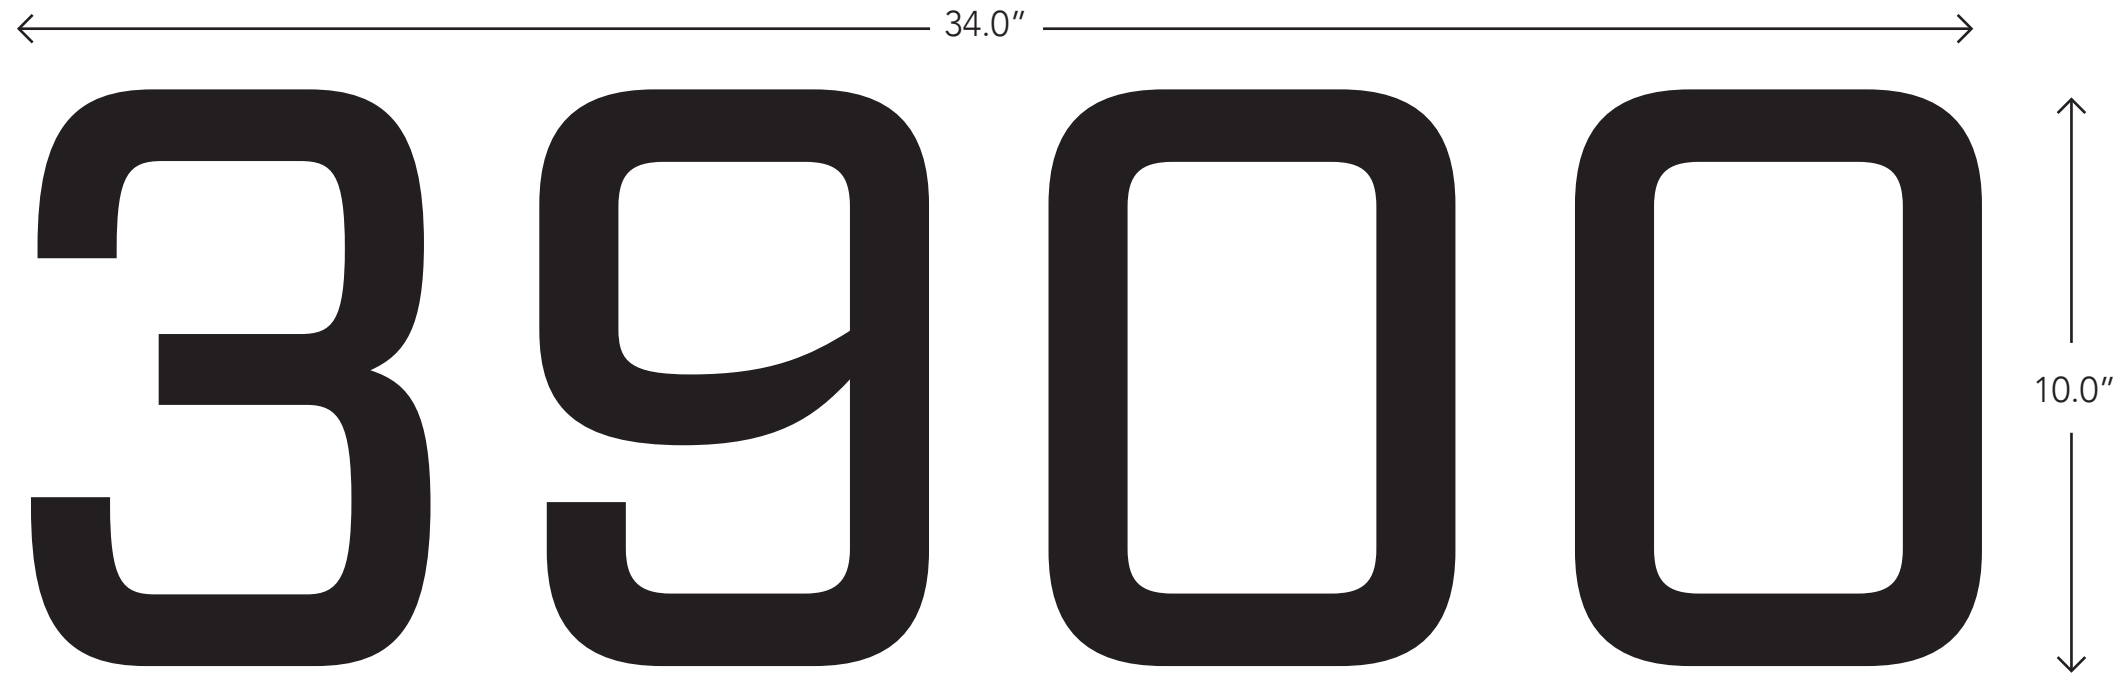

**LOCATION NOTES:
SOUTH WALL, N.F.T.T (RESTAURANT BUILDING ENTRANCE)**



MATERIAL NOTES:

1. WOOD SUBSTRATE + PAINT




LOCATION NOTES:

**CAR PORT, SOUTH FACING, N.F.T.T
(RESTAURANT BUILDING CARPORT)**



MATERIAL NOTES:
1. WOOD SUBSTRATE + PAINT

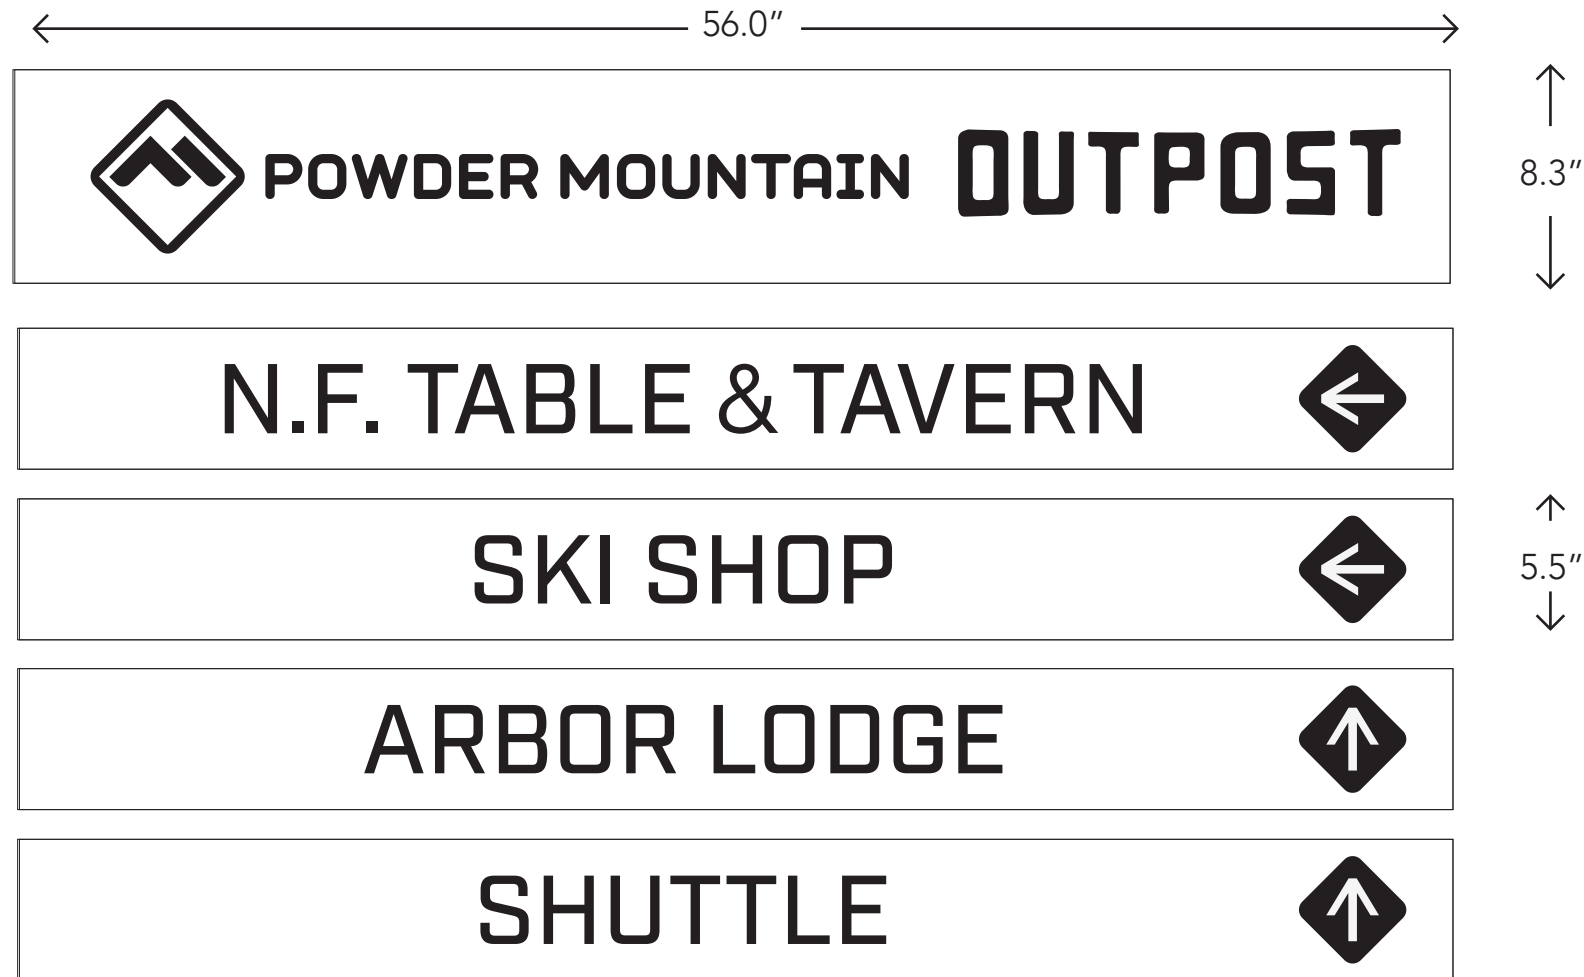

LOCATION NOTES:
CARPORT PLANTER / RESTAURANT BUILDING



WAYFINDING #1


DRAWN BY:
MC

DATE:
12.15.14

VERSION:

N/A

MATERIAL NOTES:
1. WOOD SUBSTRATE + PAINT

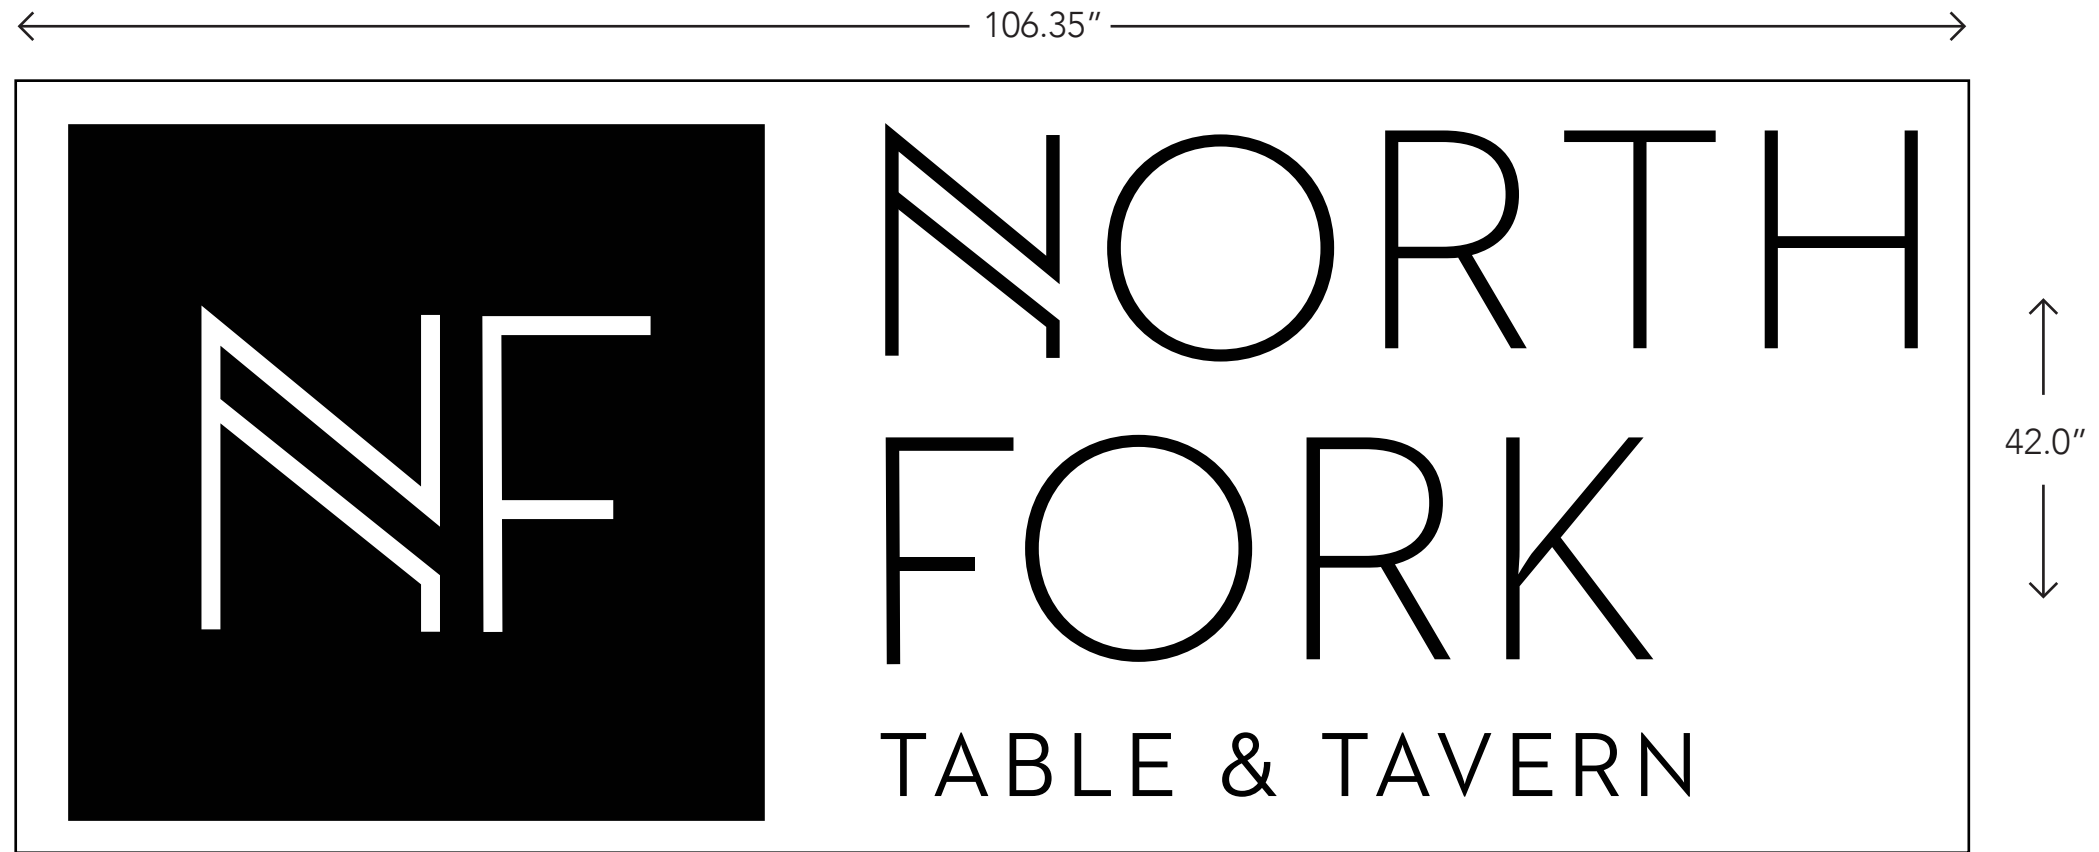

LOCATION NOTES:
RESTAURANT BUILDING FACING



MATERIAL NOTES:

1. WOOD SUBSTRATE + PAINT



LOCATION NOTES:

**CAR PORT, NORTH FACING, N.F.T.T
(RESTAURANT BUILDING CARPORT)**



**MATERIAL NOTES:
1. WOOD SUBSTRATE + PAINT**




**LOCATION NOTES:
SKI SHOP FACING**



**MATERIAL NOTES:
1. VINYL STICKER**




**LOCATION NOTES:
SKI SHOP STICKER**

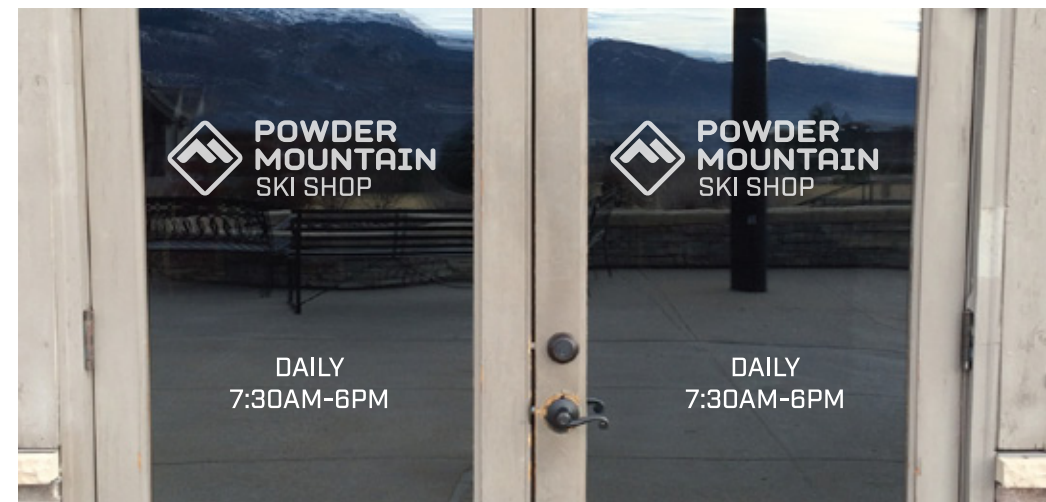

**MATERIAL NOTES:
1. VINYL STICKER**



**LOCATION NOTES:
SKI SHOP STICKER**

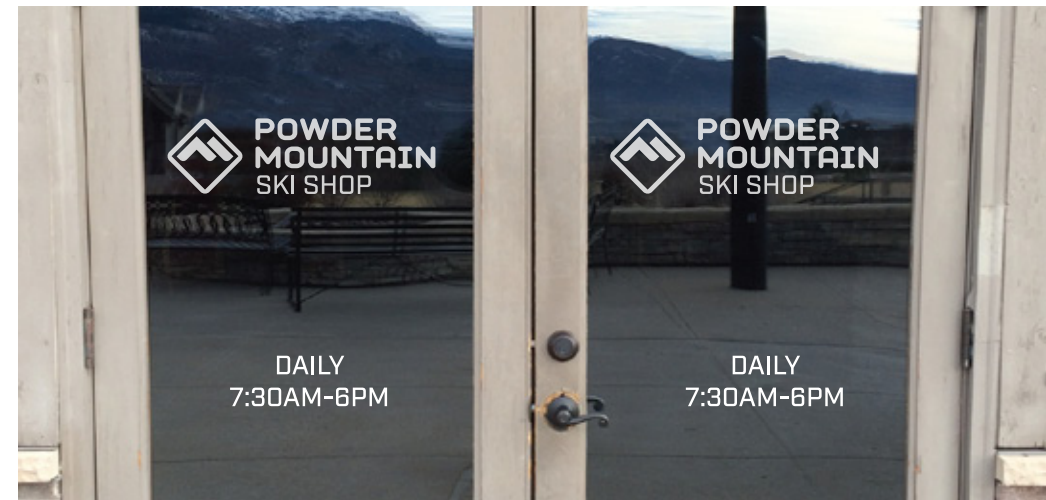

MATERIAL NOTES:

1. WOOD SUBSTRATE + PAINT




**LOCATION NOTES:
SKI SHOP FACING**



**MATERIAL NOTES:
1. VINYL STICKER**



**LOCATION NOTES:
N.F.T.T. BACK ENTRANCE / PATIO**

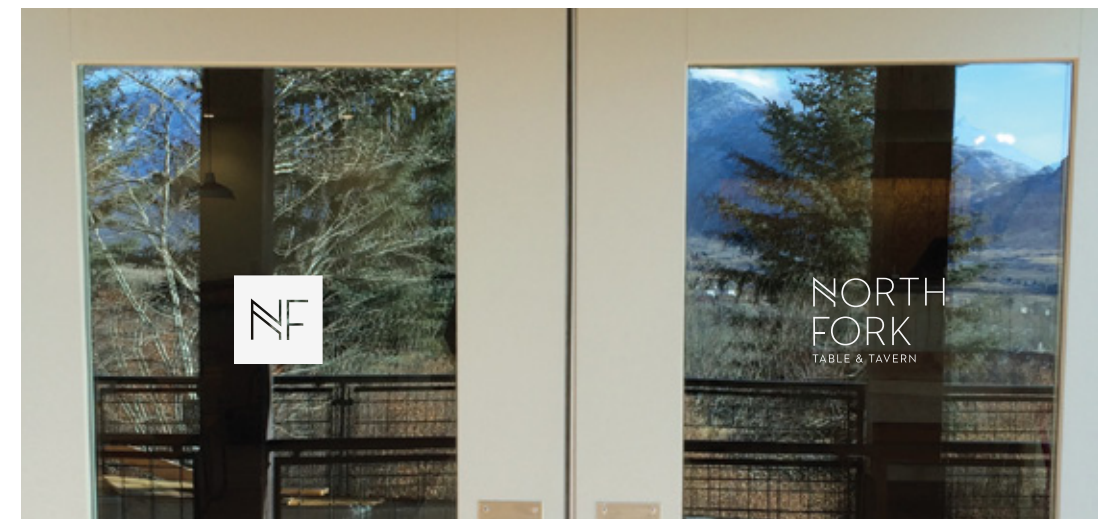

NORTH FORK BACK PATIO VINYL


DRAWN BY:
MC

DATE:
12.15.14

VERSION:

N/A

MATERIAL NOTES:
1. WOOD SUBSTRATE + PAINT

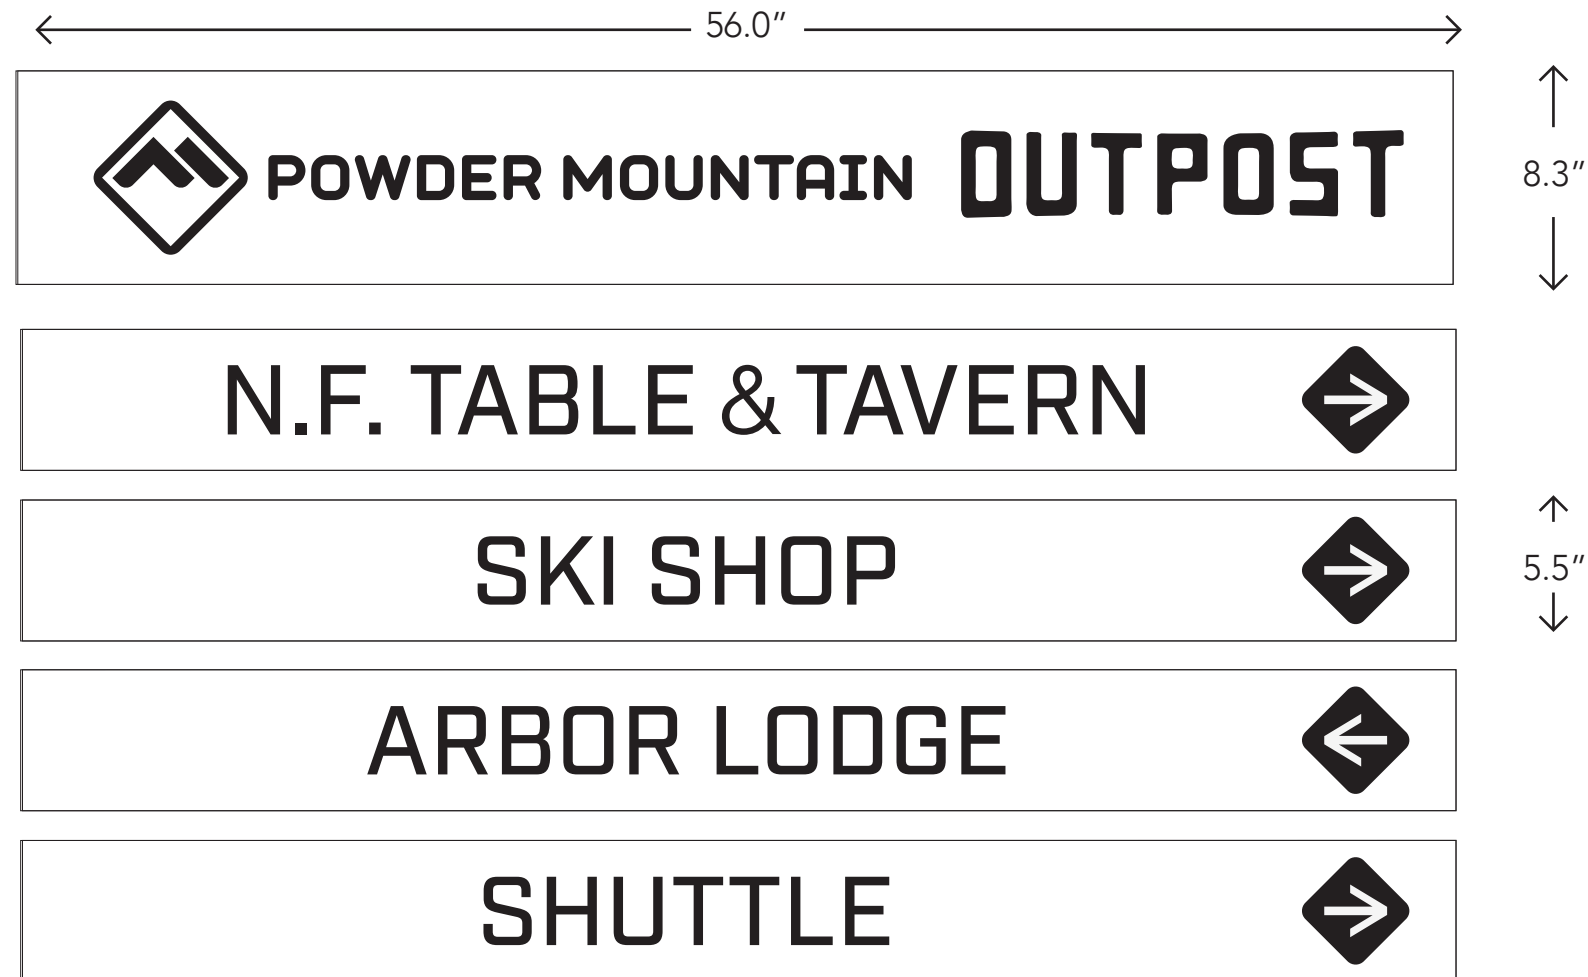

LOCATION NOTES:
PARKING LOT ISLAND



WAYFINDING #2


DRAWN BY:
MC

DATE:
12.15.14

VERSION:

N/A

**MATERIAL NOTES:
1. WOOD SUBSTRATE + PAINT**

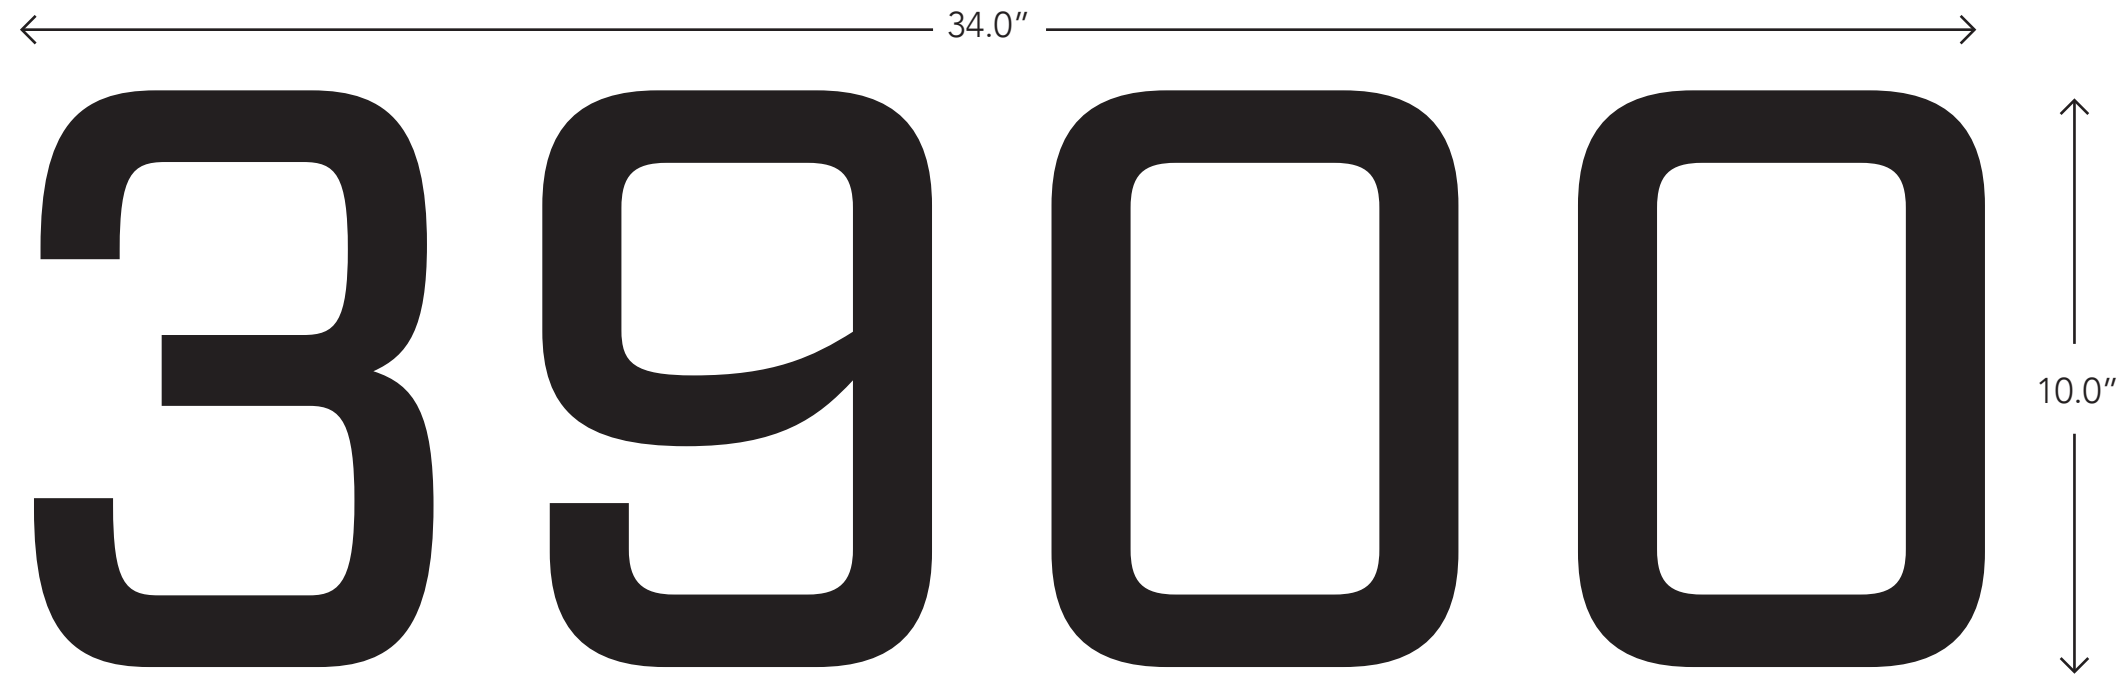

**LOCATION NOTES:
ARBOR LODGE / PARKING LOT-FACING**



ARBOR LODGE BUILDING ADDRESS


DRAWN BY:
MC

DATE:
12.15.14

VERSION:

N/A

MATERIAL NOTES:
1. WOOD SUBSTRATE + PAINT

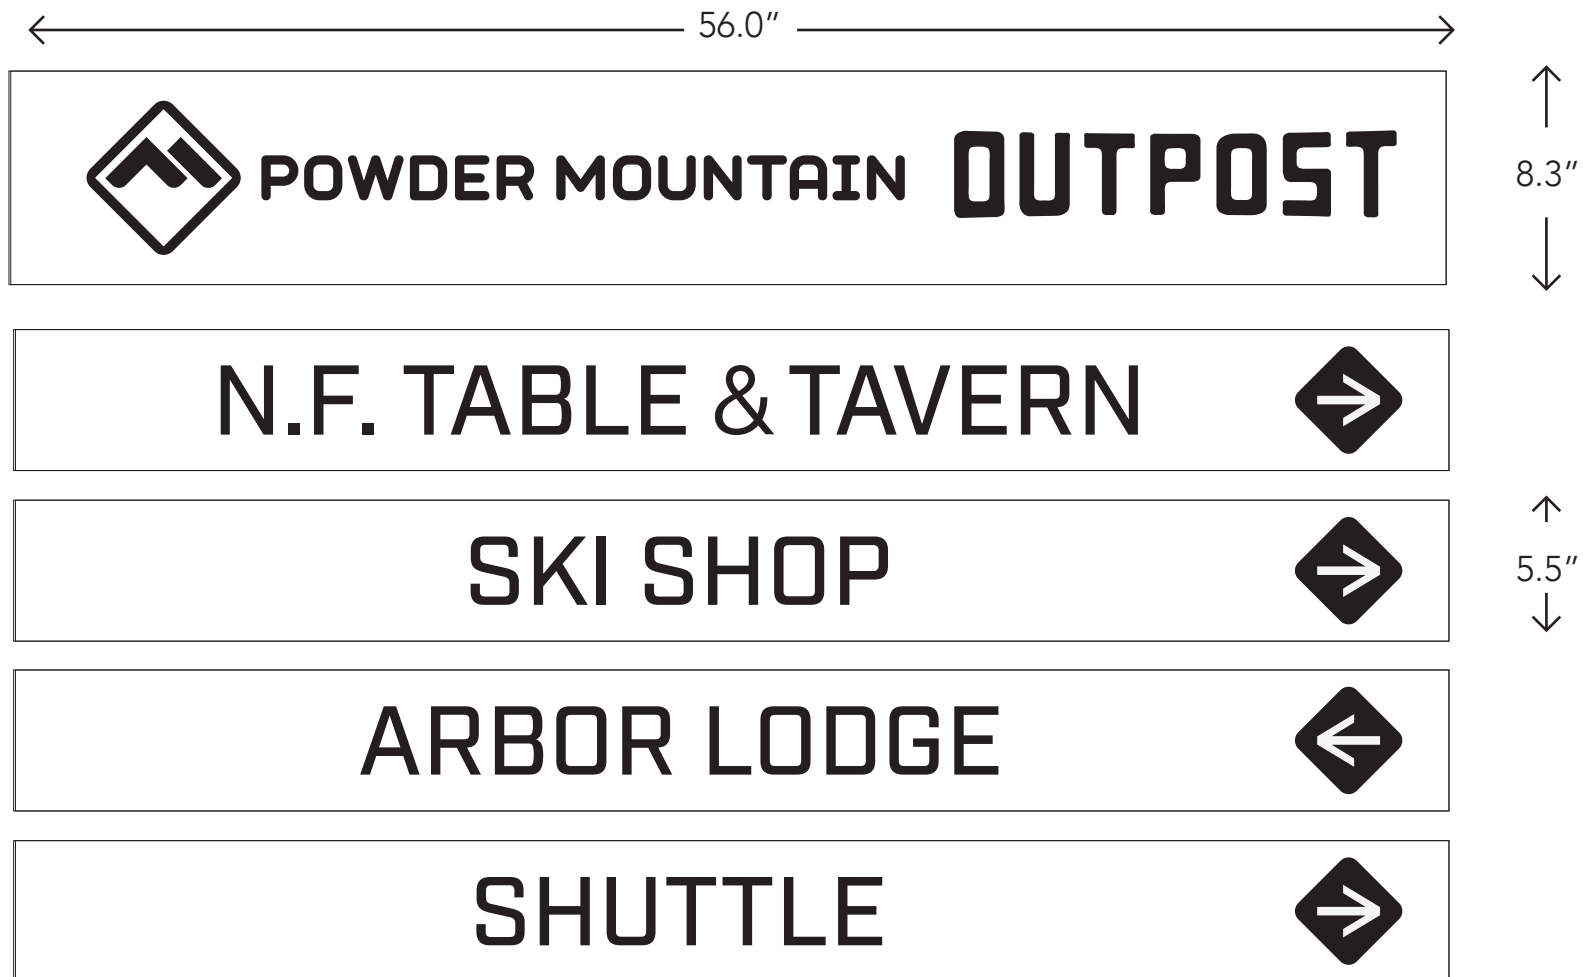

LOCATION NOTES:
PARKING LOT ISLAND



WAYFINDING #2

DRAWN BY:
MC

DATE:
12.15.14

VERSION:

N/A


MATERIAL NOTES:
1. WOOD SUBSTRATE + PAINT



LOCATION NOTES:
PARKING LOT



MATERIAL NOTES:
**1. METAL SUBSTRATE +
WOOD SUBSTRATE**

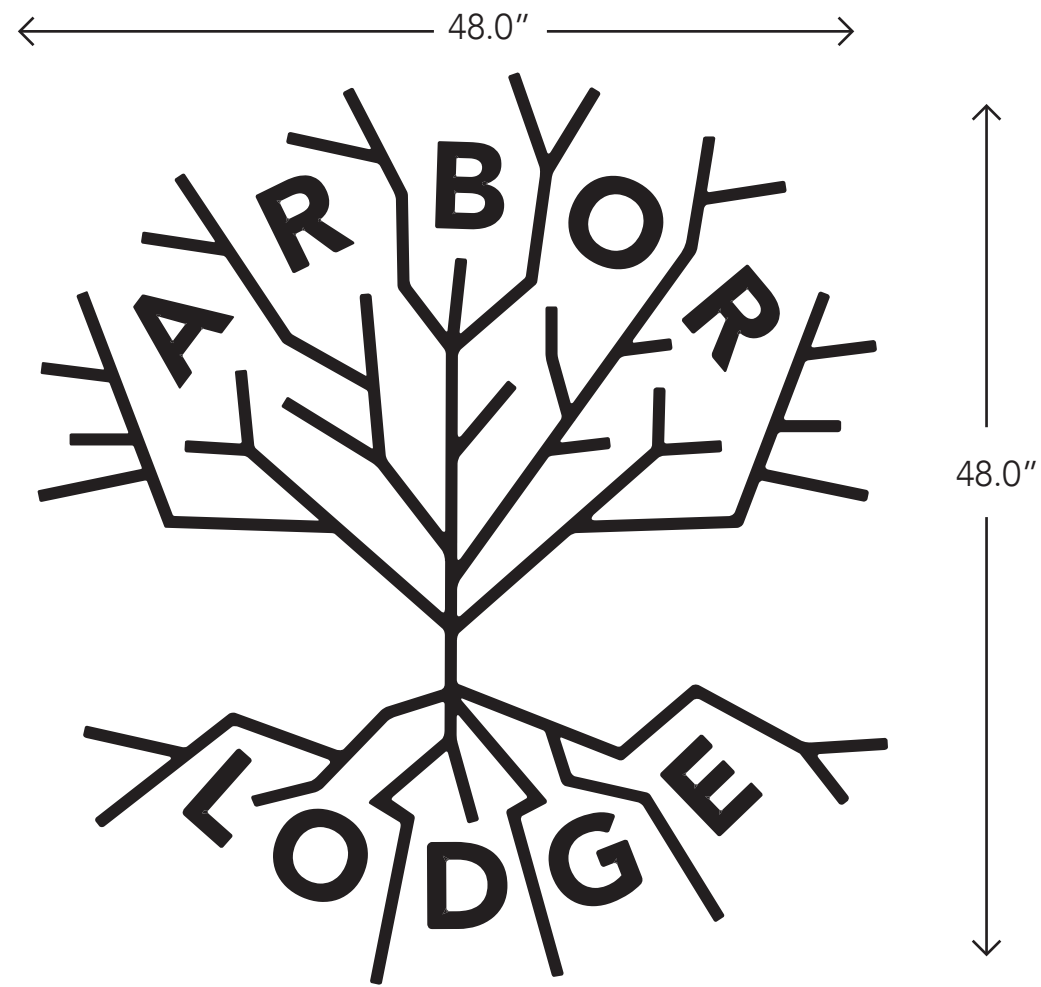

LOCATION NOTES:
ARBOR LODGE ENTRANCE



DRAWN BY:
MC

DATE:
12.15.14


VERSION:

ARBOR LODGE ENTRANCE SIGN



SUMMIT
POWDER MOUNTAIN


MATERIAL NOTES:
1. WOOD SUBSTRATE + PAINT

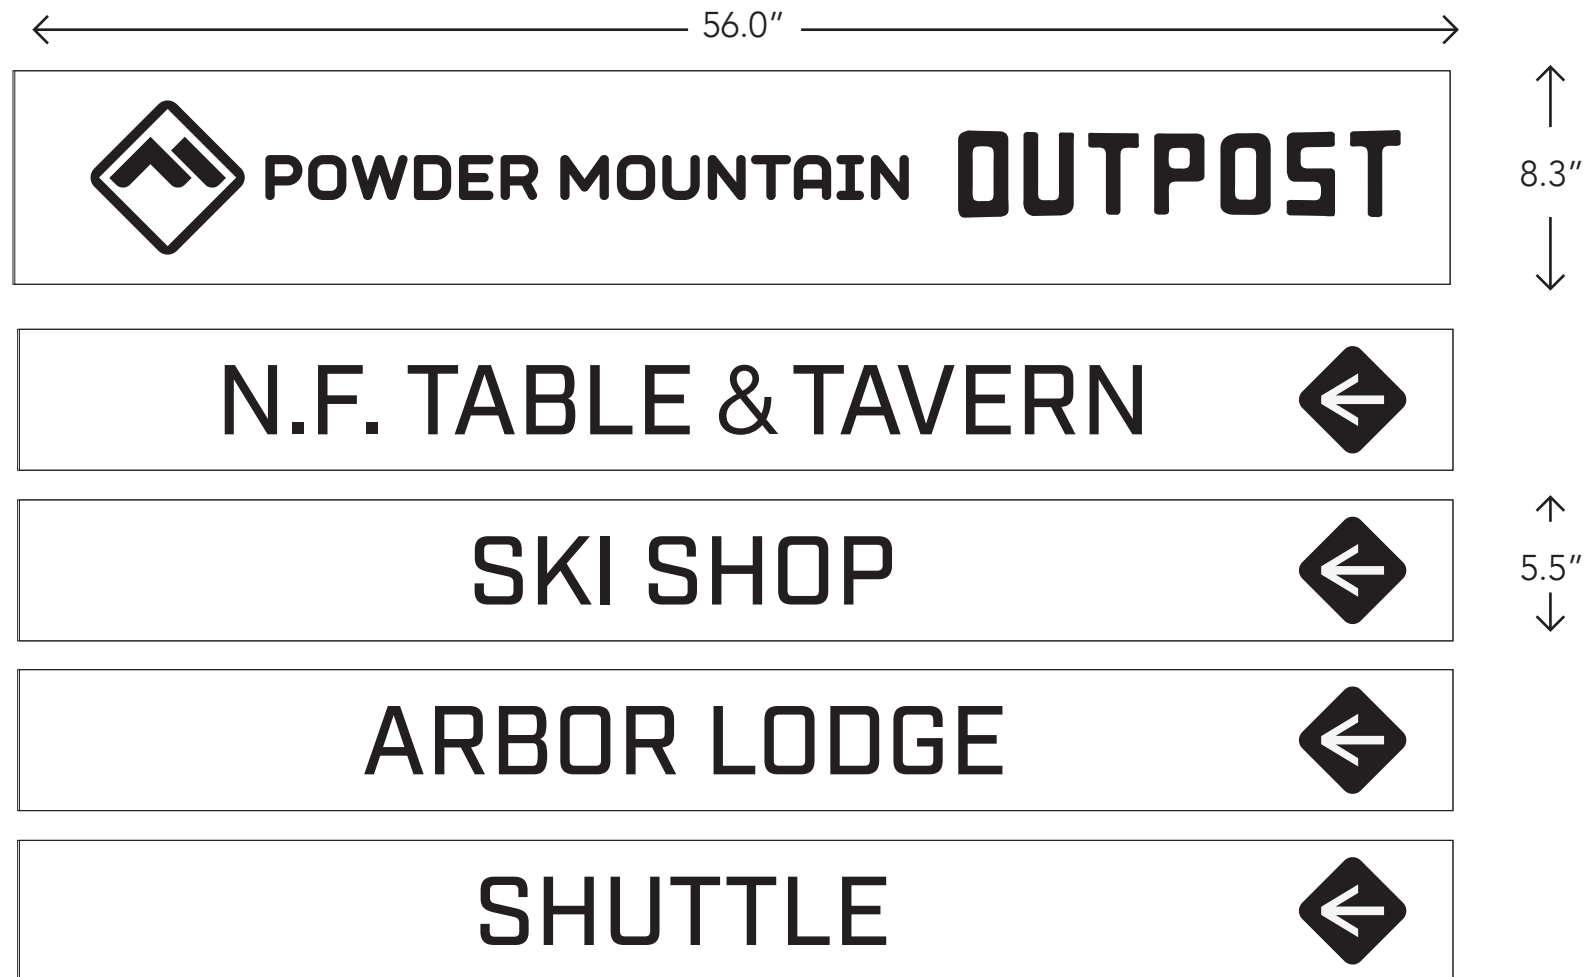

LOCATION NOTES:
PARKING LOT ISLAND




MATERIAL NOTES:
1. WOOD SUBSTRATE + PAINT

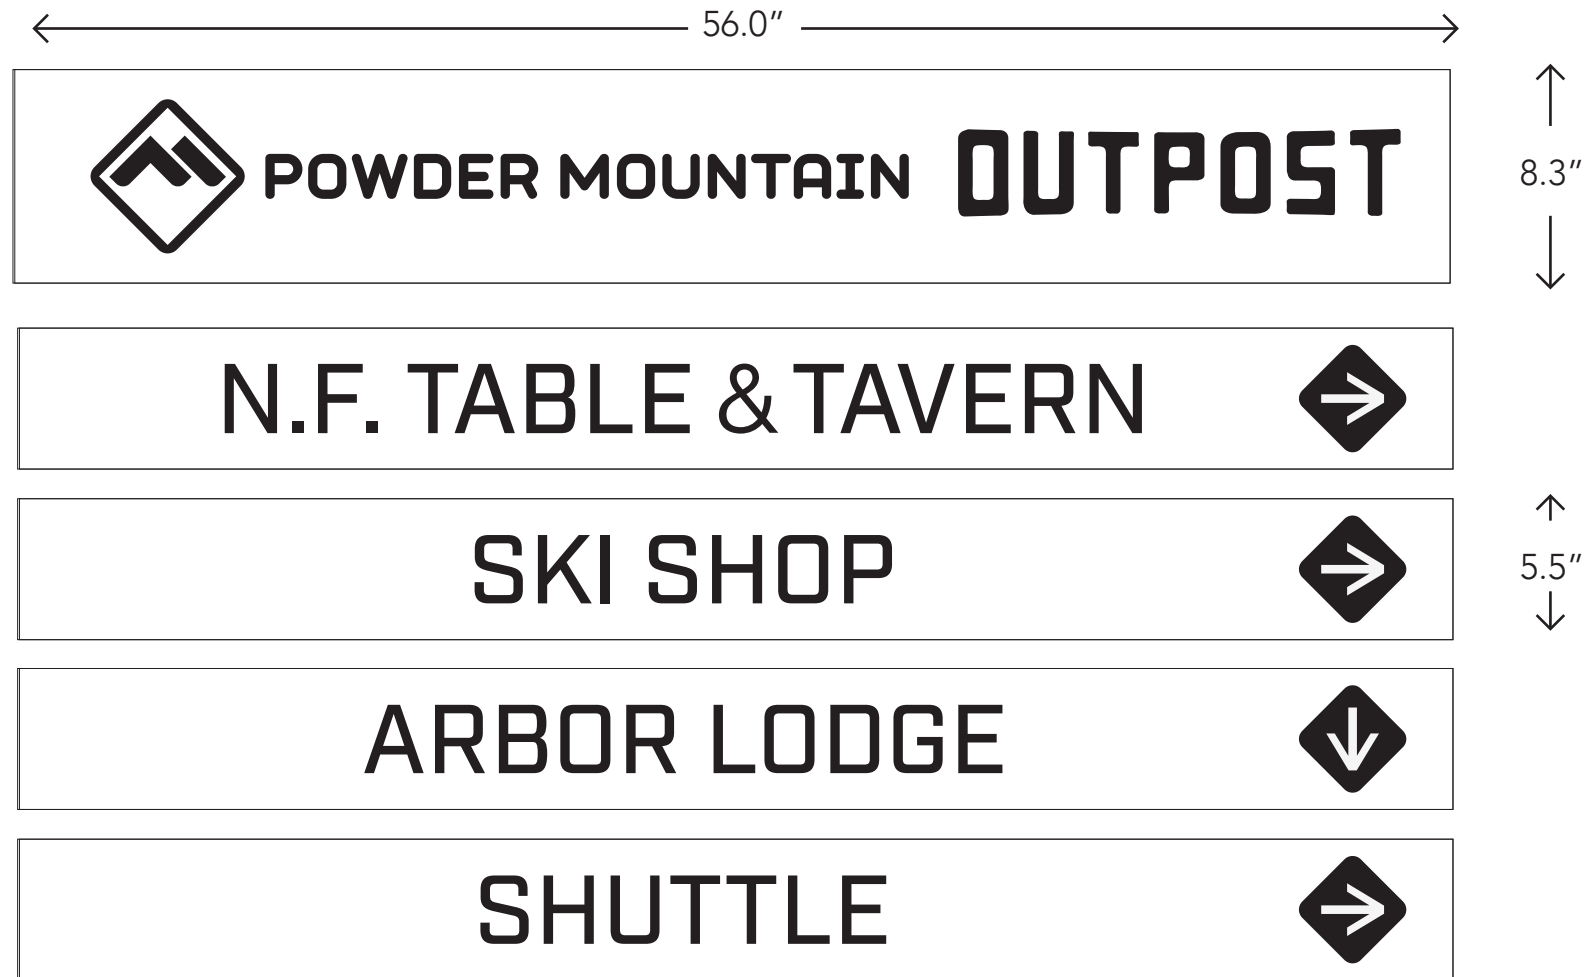

LOCATION NOTES:
PARKING LOT ISLAND



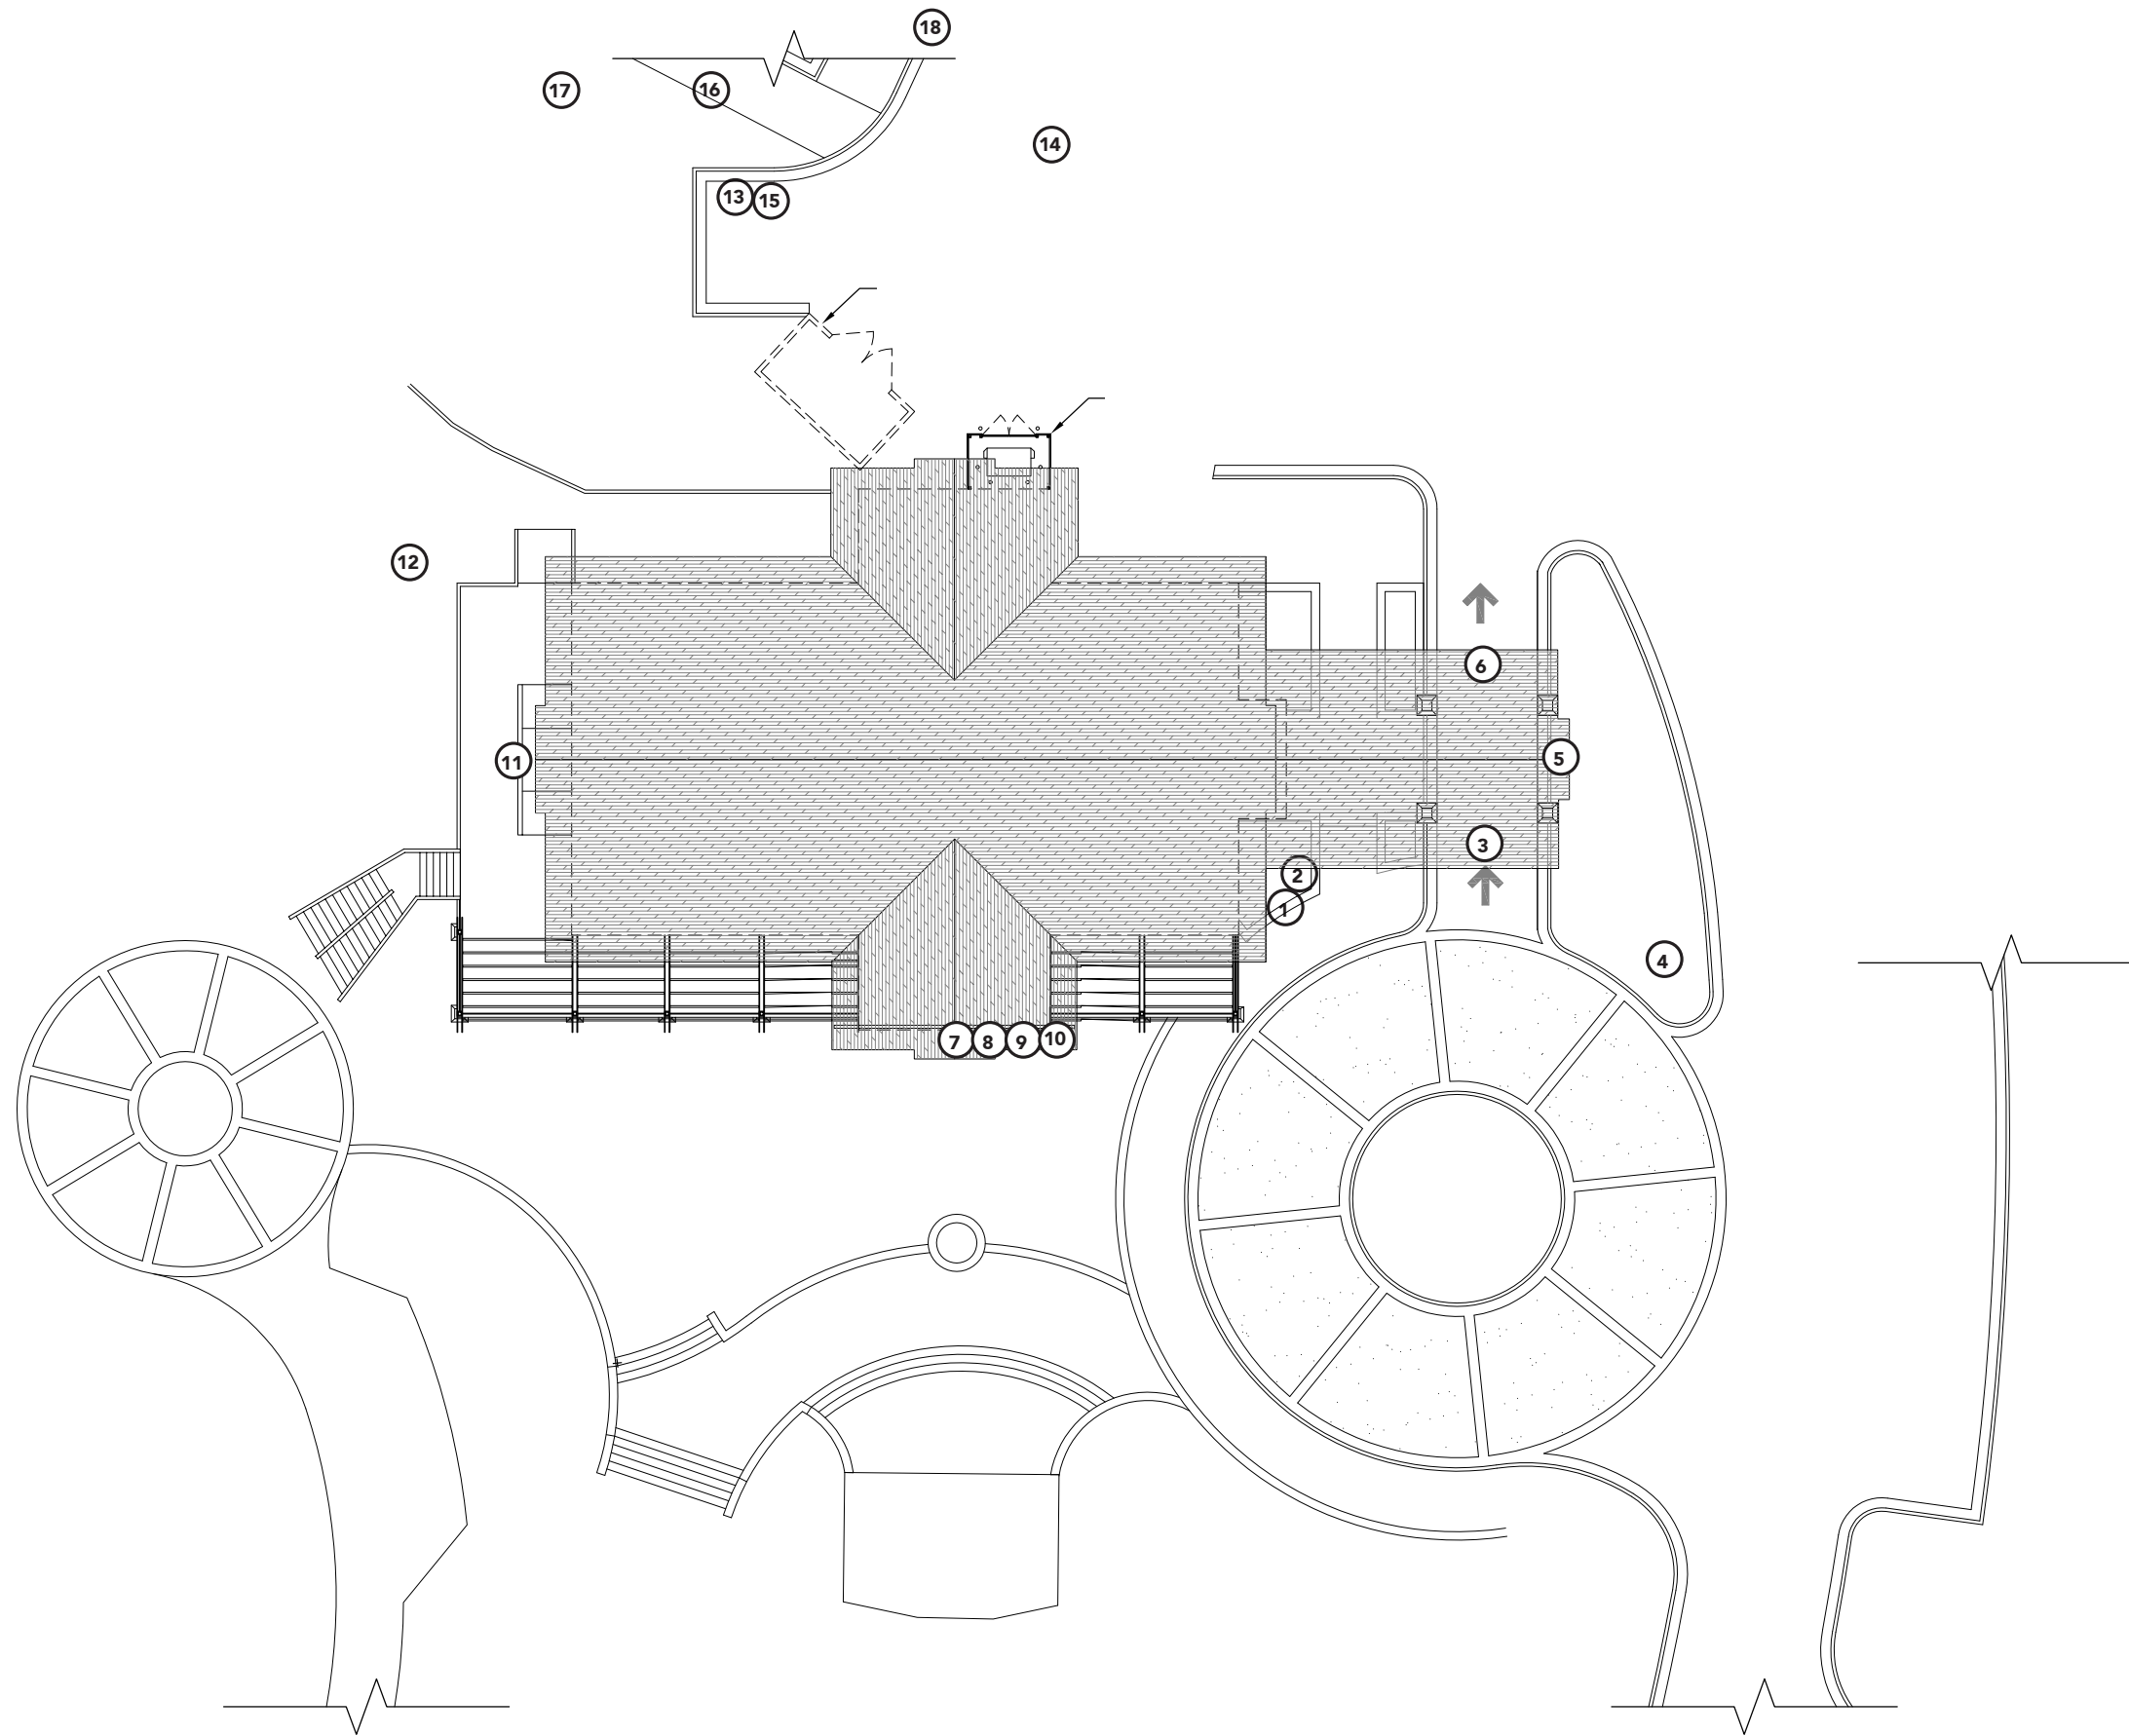

- 1. NFFT BUILDING SIGN
- 2. NFFT BUILDING ADDRESS
- 3. NFFT CARPORT BEAM (SOUTH FACING)
- 4. WAYFINDING #1
- 5. NFFT FACING
- 6. NFFT CARPORT BEAM (NORTH FACING)
- 7. SKI RENTAL SIGN
- 8. SKI SHOP HOURS VINYL STICKER
- 9. SKI SHOP VINYL STICKER
- 10. SKI SHOP WOODEN FLAG
- 11. NFFT BACK PATIO VINYL
- 12. WAYFINDING #2
- 13. ARBOR LODGE BUILDING ADDRESS
- 14. WAYFINDING #3
- 15. WOODEN HANDICAP SIGN
- 16. ARBOR LODGE ENTRANCE SIGN
- 17. WAYFINDING #4
- 18. WAYFINDING #5

SITE PLAN

SCALE: 1/16" = 1'-0"

