


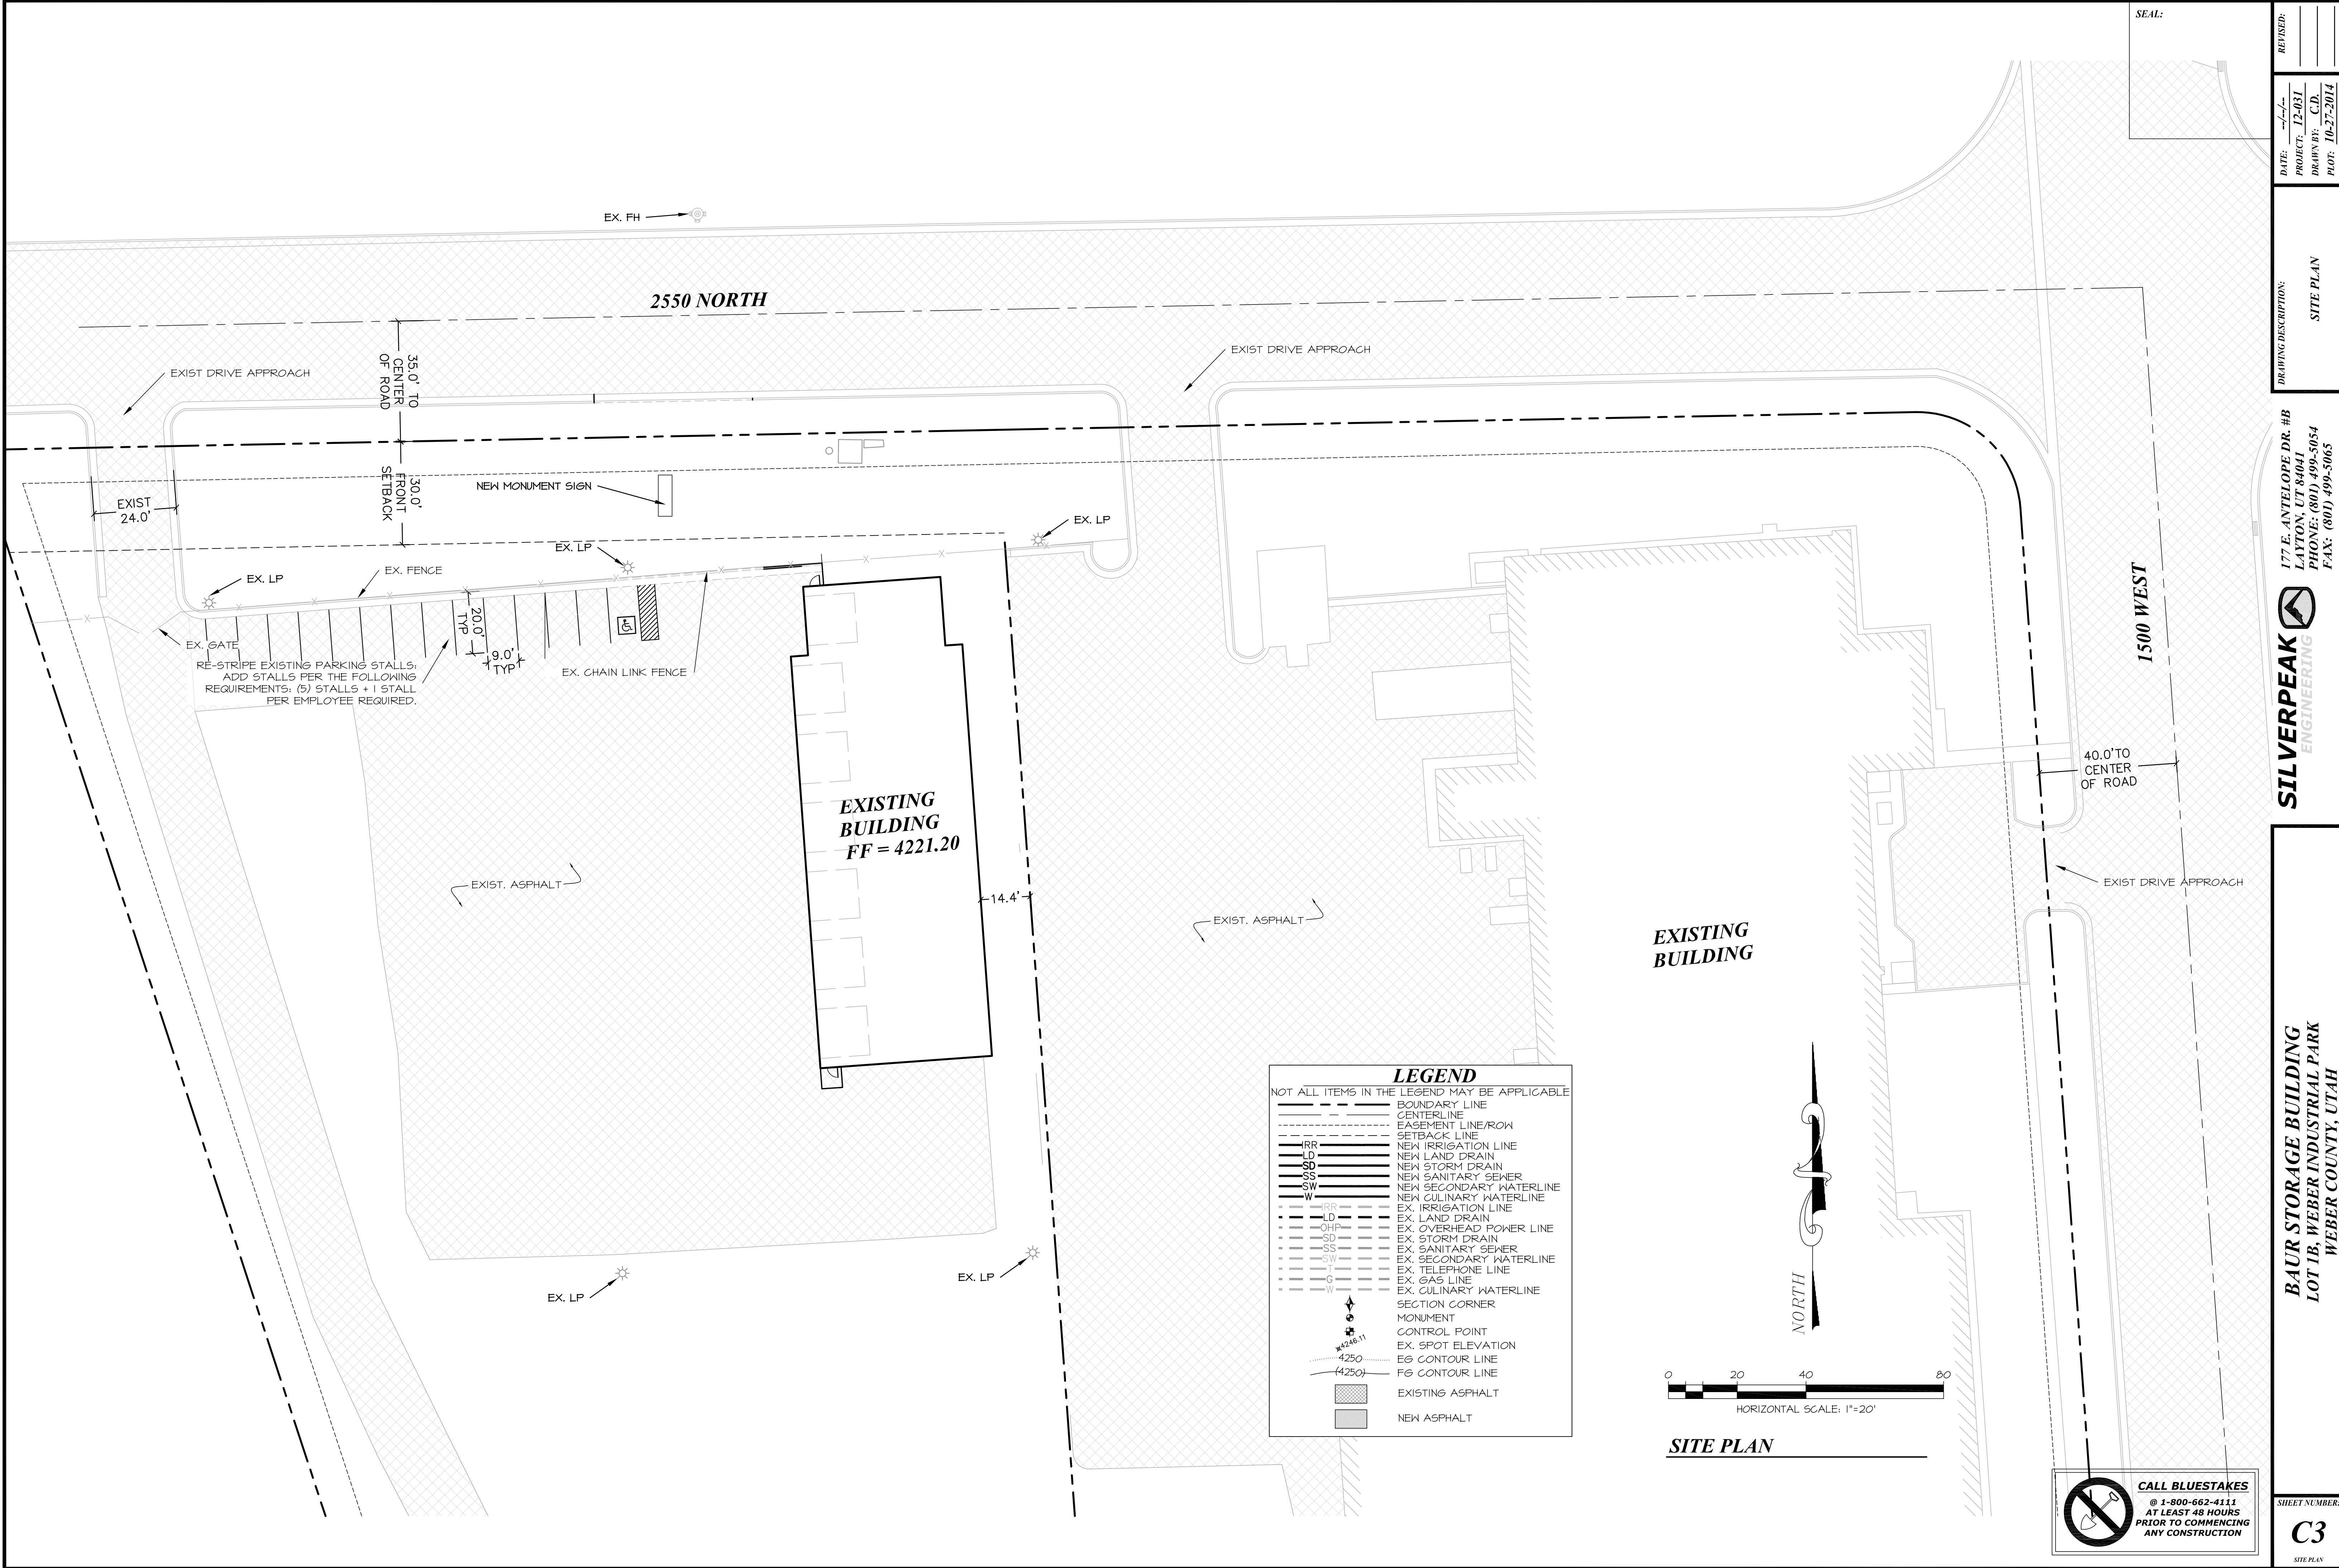

SEAL:

REVISIONS:

DATE:	12-03-14
PROJECT:	12-031
DRAWN BY:	C.D.
PLOTTED BY:	10-27-2014

DRAWING DESCRIPTION:

SITE PLAN

177 E. ANTELOPE DR. #B
LAYTON, UT 84041
PHONE: (801) 499-5054
FAX: (801) 499-5065

SILVER PEAK
ENGINEERING

BAUR STORAGE BUILDING
LOT 1B, WEBER INDUSTRIAL PARK
WEBER COUNTY, UTAH

SHEET NUMBER:
C3