


Scale ~ 1" = xx'

Legend

- EXISTING FENCE
- - - EASEMENTS
- STREET CENTERLINE
- ◆ FND SECTION CORNER
- ▲ FND STREET MONUMENT
- FND CURB NAIL
- FND REBAR AND CAP
- SET #5x24" REBAR AND CAP STAMPED LANDMARK
- ▨ ROAD/STREET DEDICATION

Vicinity Map

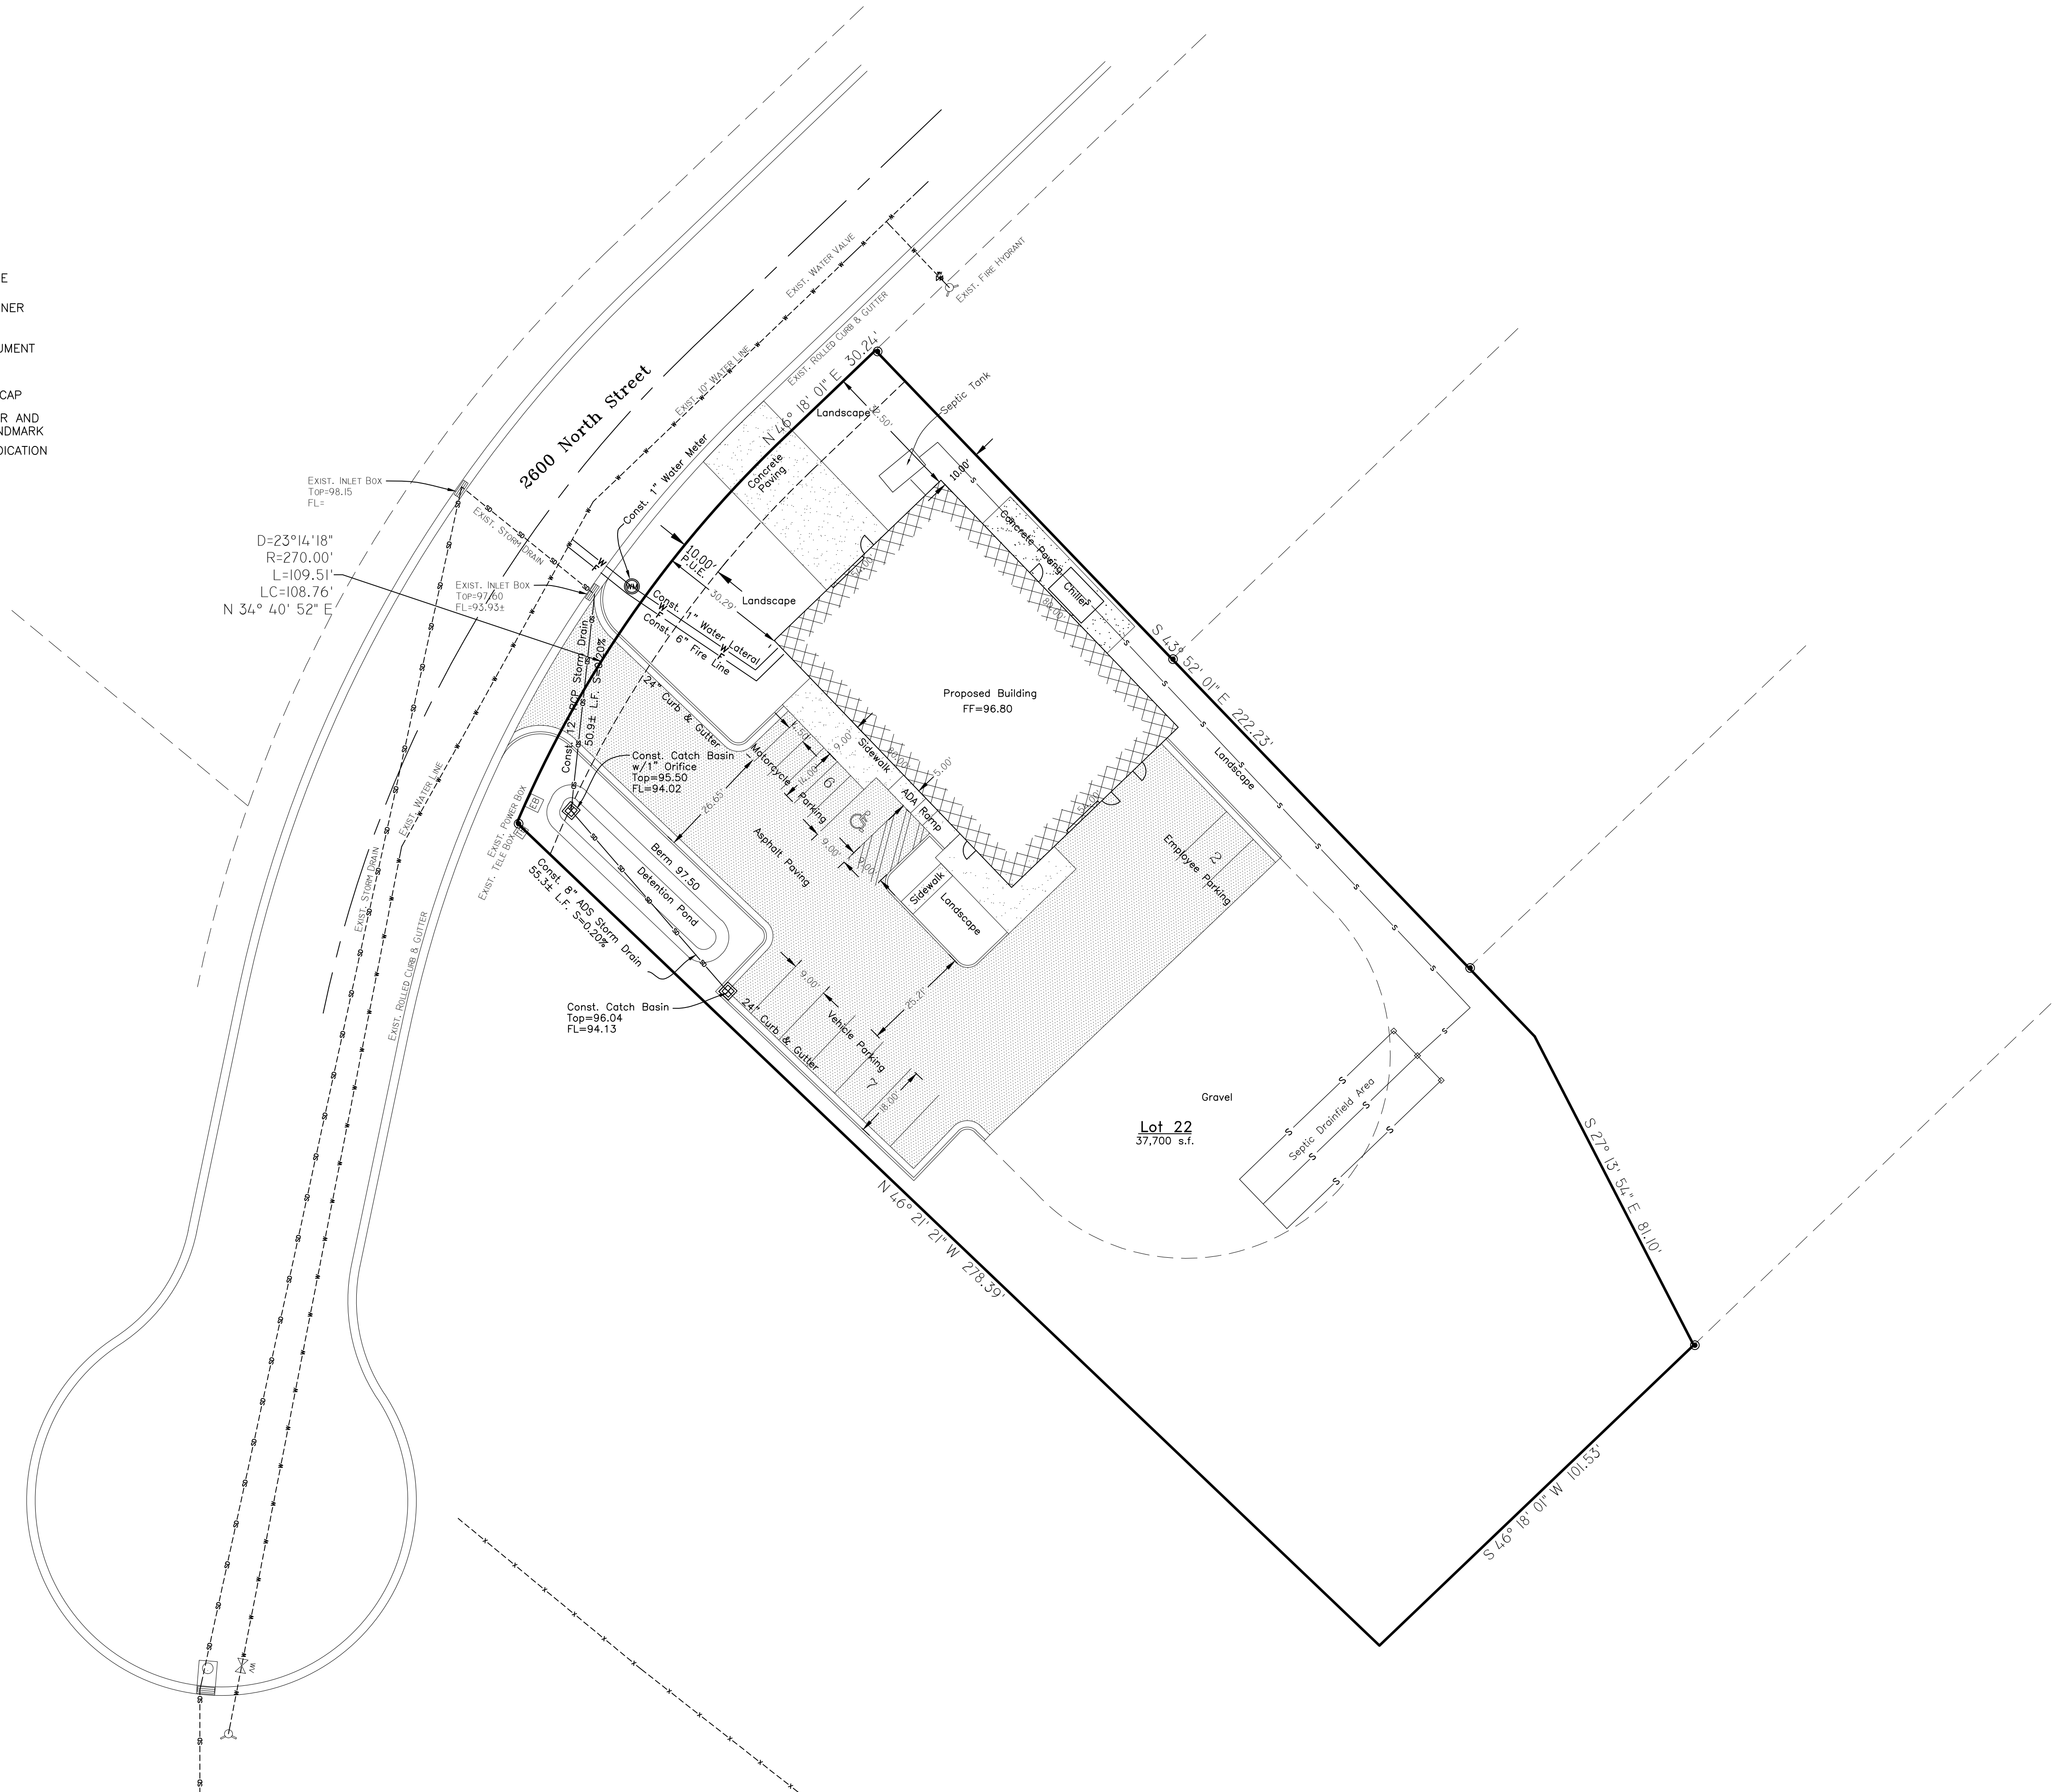

File Name

<b>Landmark Surveying, Inc.</b> A Complete Land Surveying Service www.LandmarkSurveyUtah.com		4646 South 3500 West - #A-3 West Haven, UT 84401 801-731-4075	
<b>CLIENT: Peterson Builders</b>			
Parcel ID No xx 1/4 of Section xx, Township x North, Range x West, Salt Lake Base and Meridian.		DRAWN BY: TDK CHECKED BY: TDK	
Revisions:		DATE: 8/20/2015	
		FILE: 3549	
<b>Site, Utility Plan</b>			SHEET <b>1 of 3</b>