

Date: 5/2/16

Revisions:
 5/22/16
 8/15/16
 8/19/16


A New Residence for
Paul and Linda Lastayo
 4015 Bluebell Drive
 Liberty, Utah

Project No.:
 1501
 Sheet:

A1 1

Site Plan

Scale:
 D: 1" = 20'-0"
 B: 1" = 40'-0"

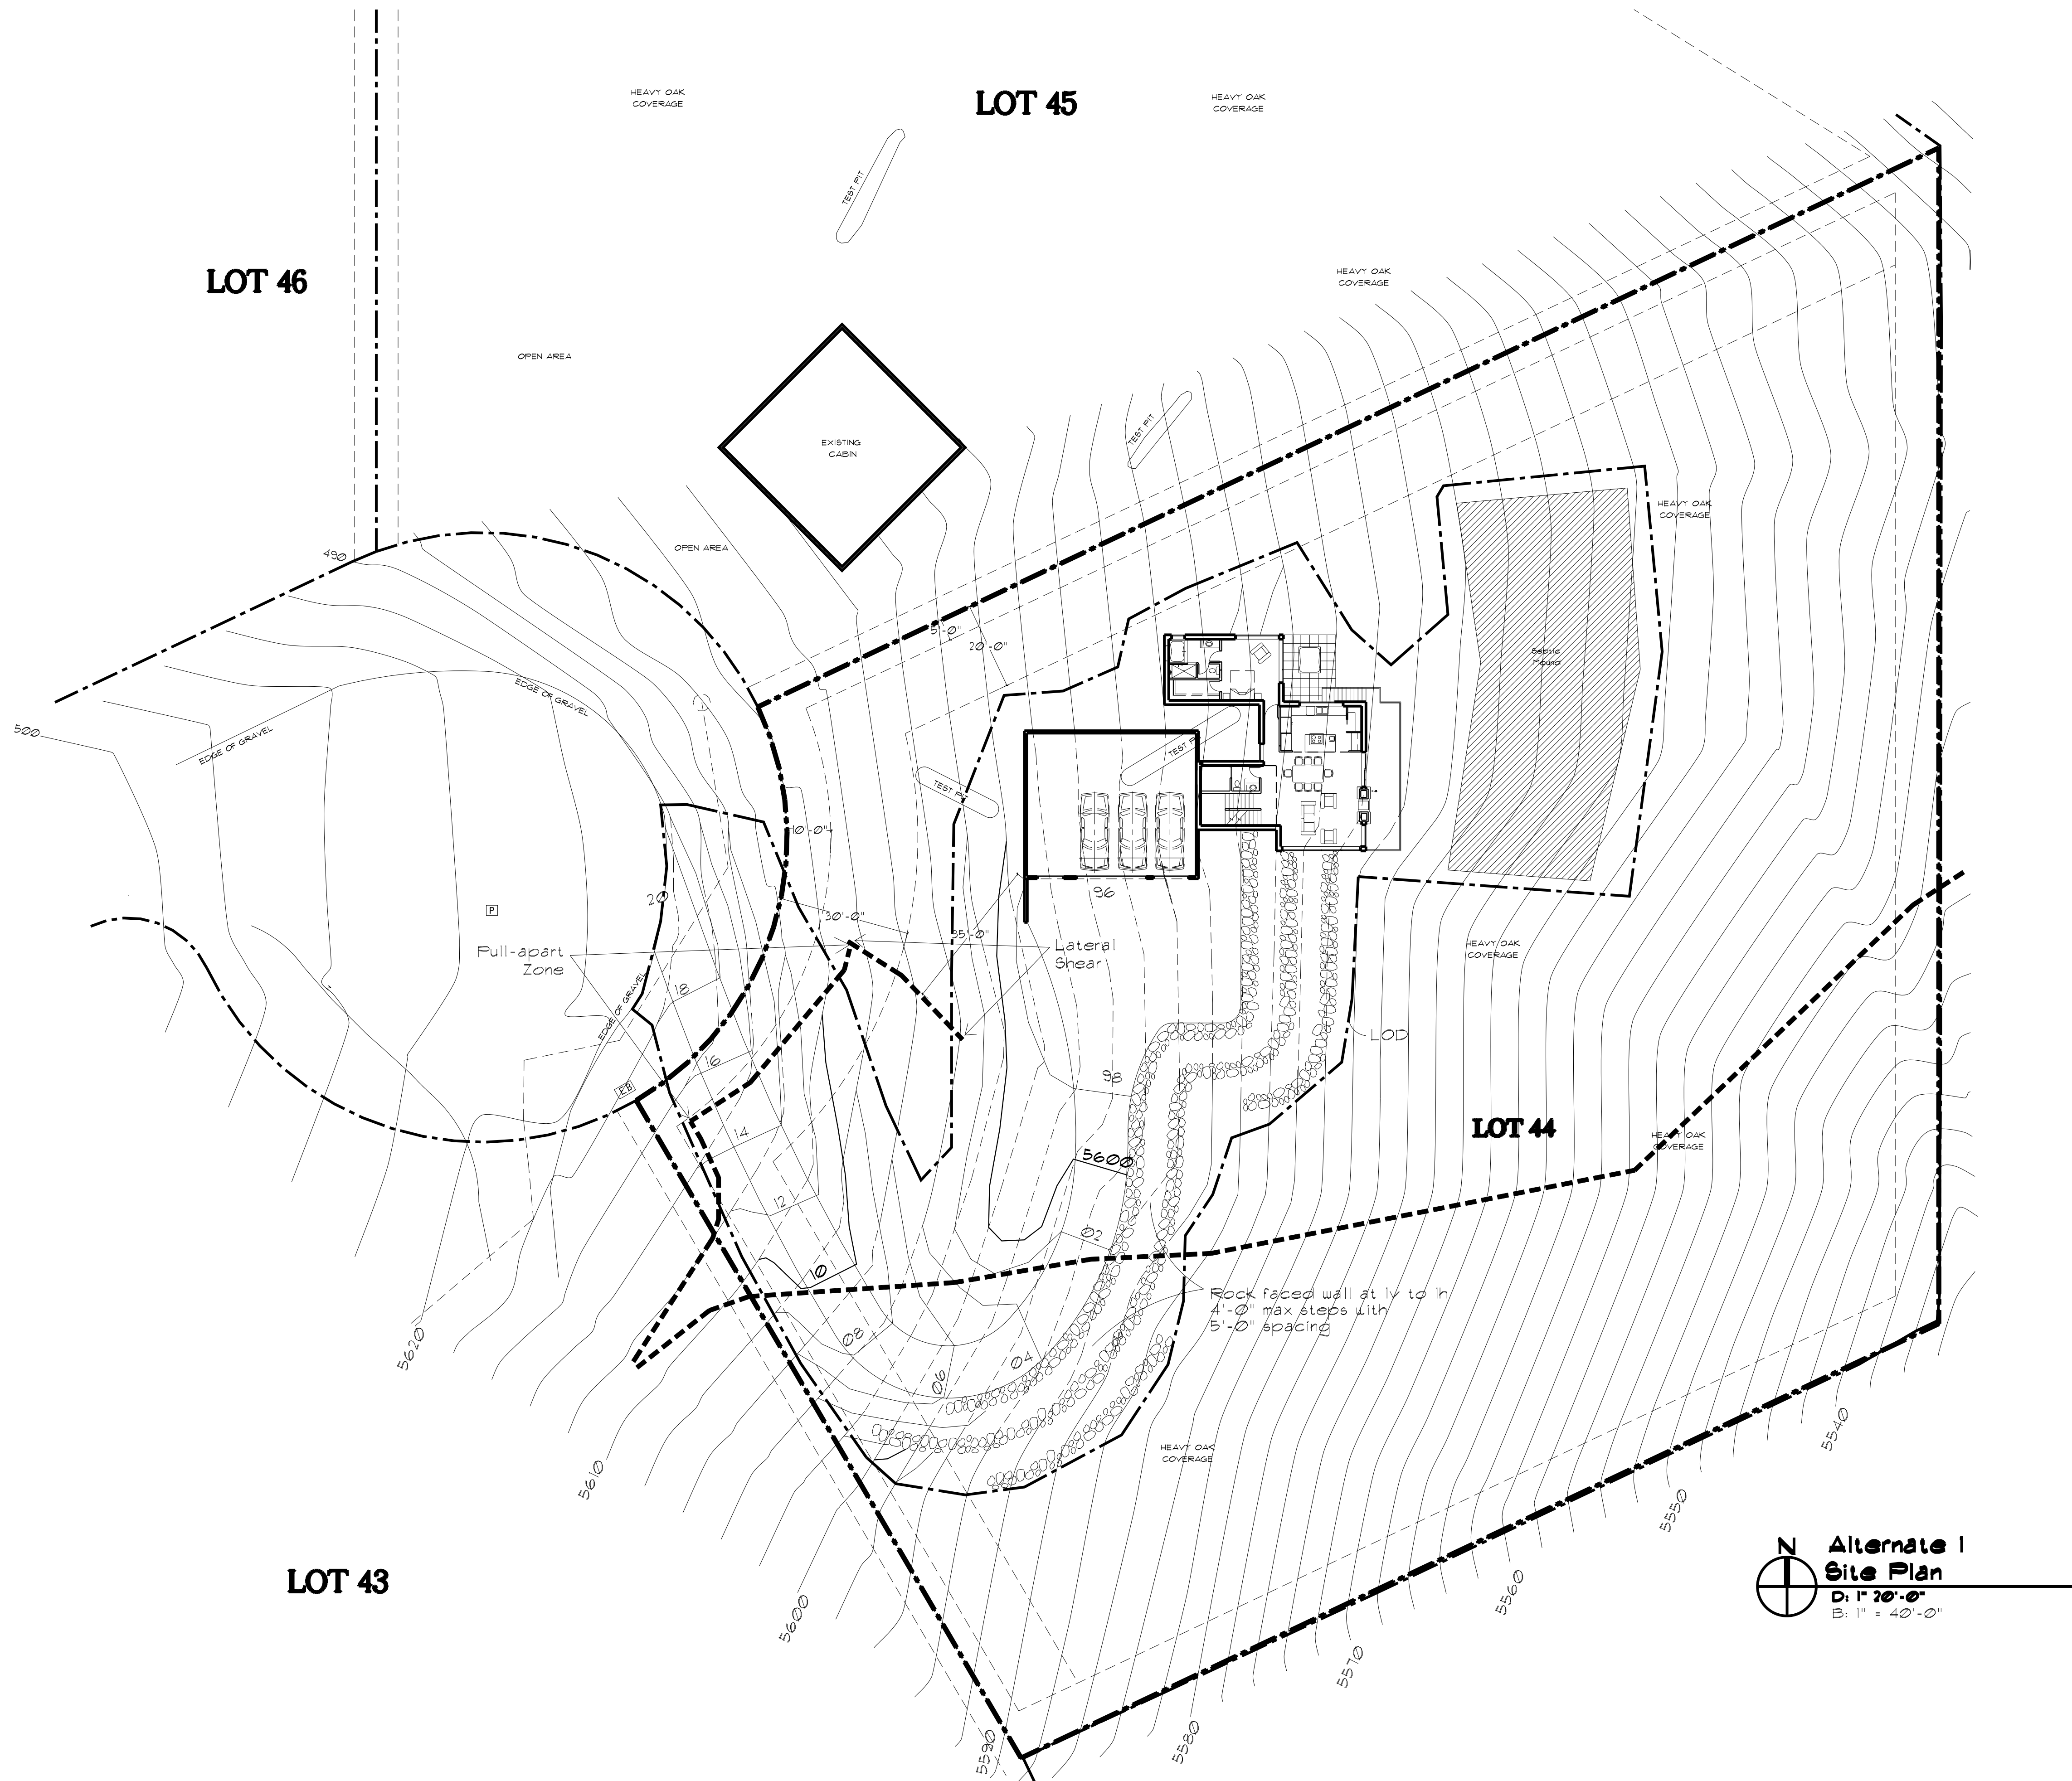

N
Alternate 1
Site Plan
 D: 1" = 20'-0"
 B: 1" = 40'-0"