



SAL - UINTAH RIDGE



VERIZON WIRELESS
9656 SOUTH PROSPERITY ROAD
WEST JORDAN, UTAH 84088



UTAH MARKET OFFICE
5710 SOUTH GREEN STREET
SALT LAKE CITY, UTAH 84123

CORPORATE OFFICE
3115 SOUTH MELROSE DRIVE, SUITE #110
CARLSBAD, CALIFORNIA 92010

DRAWN BY: JAY C
CHECKED BY: NEFI G

REV	DATE	DESCRIPTION
4	01.31.2017	REVISIONS PER NG
3	01.04.2017	REVISIONS PER NG
2	09.26.2016	REVISIONS PER NJ
1	09.22.2016	ADDED LANDSCAPING
0	07.19.2016	ZONING DRAWINGS

SITE INFORMATION

APPLICANT:
VERIZON WIRELESS
9656 SOUTH PROSPERITY ROAD
WEST JORDAN, UTAH 84088

SITE ADDRESS:
1770 EAST 6200 SOUTH
SOUTH OGDEN, UTAH 84405

LATITUDE AND LONGITUDE:
N 41°08'56.45", W 111°55'57.36"

ZONING JURISDICTION:
WEBER COUNTY


PROJECT DESCRIPTION:
VZW IS PROPOSING TO CONSTRUCT AN UNMANNED COMMUNICATIONS FACILITY CONSISTING OF ANTENNAS MOUNTED WITHIN A CONCEALMENT TOWER WITH OUTDOOR EQUIPMENT AND GENERATOR

TYPE OF CONSTRUCTION:
OUTDOOR EQUIPMENT AND GENERATOR, CONCEALMENT TOWER, AND ANTENNAS

HANDICAP REQUIREMENTS:
FACILITY IS UNMANNED AND NOT FOR HUMAN HABITATION, HANDICAP ACCESS REQUIREMENTS DO NOT APPLY

POWER COMPANY:
ROCKY MOUNTAIN POWER, 1-888-221-7070

LOCATION MAP

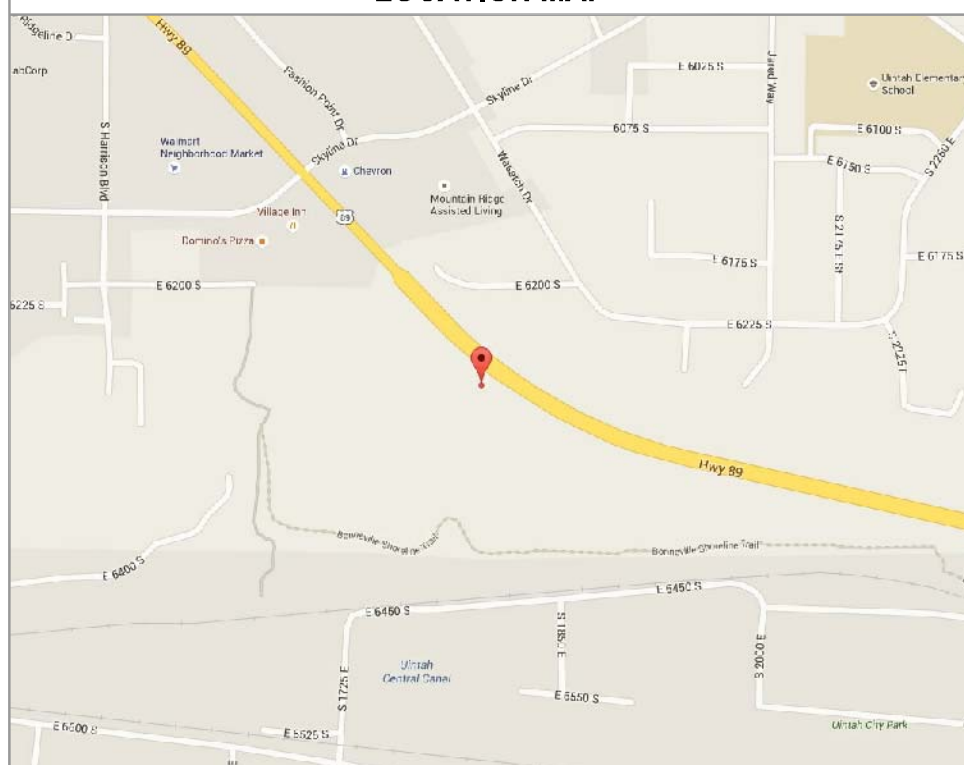

DO NOT SCALE DRAWINGS

CONTRACTOR SHALL VERIFY ALL PLANS, AND EXISTING DIMENSIONS, AND CONDITIONS ON THE JOB SITE, AND SHALL IMMEDIATELY NOTIFY THE ENGINEER IN WRITING OF ANY DISCREPANCIES BEFORE PROCEEDING WITH THE WORK OR BE RESPONSIBLE FOR SAME

DRIVING DIRECTIONS

FROM THE VZW WEST JORDAN OFFICES, TAKE I-15 NORTH TO HIGHWAY 89 TURNOFF IN FARMINGTON. CONTINUE NORTH ON HIGHWAY 89 FOR 12.5 MILES PASSING I-84 AND HEADING UP THE HILL TO SKYLINE DRIVE AT THE TOP OF THE HILL (FIRST STOP LIGHT). TURN LEFT AND GO WEST FOR 0.20 MILES TO 1550 EAST, THEN TURN LEFT AGAIN AND GO SOUTH FOR 0.07 MILES TO 6200 SOUTH. TURN LEFT AND GO EAST FOR 0.20 MILES TO THE END OF 6200 SOUTH WHICH CURVES TO THE RIGHT INTO THE CHURCH PARKING LOT. THE SITE WILL BE LOCATED AT THE SOUTHEAST CORNER OF THE PARCEL ALONG HIGHWAY 89.

APPROVALS

VERIZON WIRELESS REPRESENTATIVE:
VERIZON WIRELESS RF ENGINEER:
TAEAC SITE ACQUISITION:
TAEAC CONSTRUCTION MANAGER:
SITE OWNER:

DRAWING INDEX

SHEET NO.	SHEET TITLE	REV	REV DATE
T100	TITLE SHEET, VICINITY MAP, GENERAL SITE INFORMATION	4	01.31.2017
SURV	SITE SURVEY	0	
C100	OVERALL SITE PLAN	0	
C101	ENLARGED SITE PLAN	4	01.31.2017
C102	LANDSCAPING PLAN	1	09.22.2016
C200	SITE ELEVATIONS	4	01.31.2017

CONTACT INFORMATION

SITE ACQUISITION:
TECHNOLOGY ASSOCIATES EC, INC
5710 SOUTH GREEN STREET
SALT LAKE CITY, UTAH 84123
CONTACT: NEFI GARCIA
PHONE: 801-463-1020

SAL - UINTAH RIDGE
SE SEC 22, T5N, R1W
1770 EAST 6200 SOUTH
SOUTH OGDEN, UTAH 84405
-- RAWLAND SITE --

SHEET TITLE
TITLE SHEET
VICINITY MAP
GENERAL INFORMATION


SHEET NUMBER

T100



UNDERGROUND SERVICE ALERT, CALL 'BLUE STAKES OF UTAH' @ 811 OR 1-800-662-4111 THREE WORKING DAYS BEFORE YOU DIG



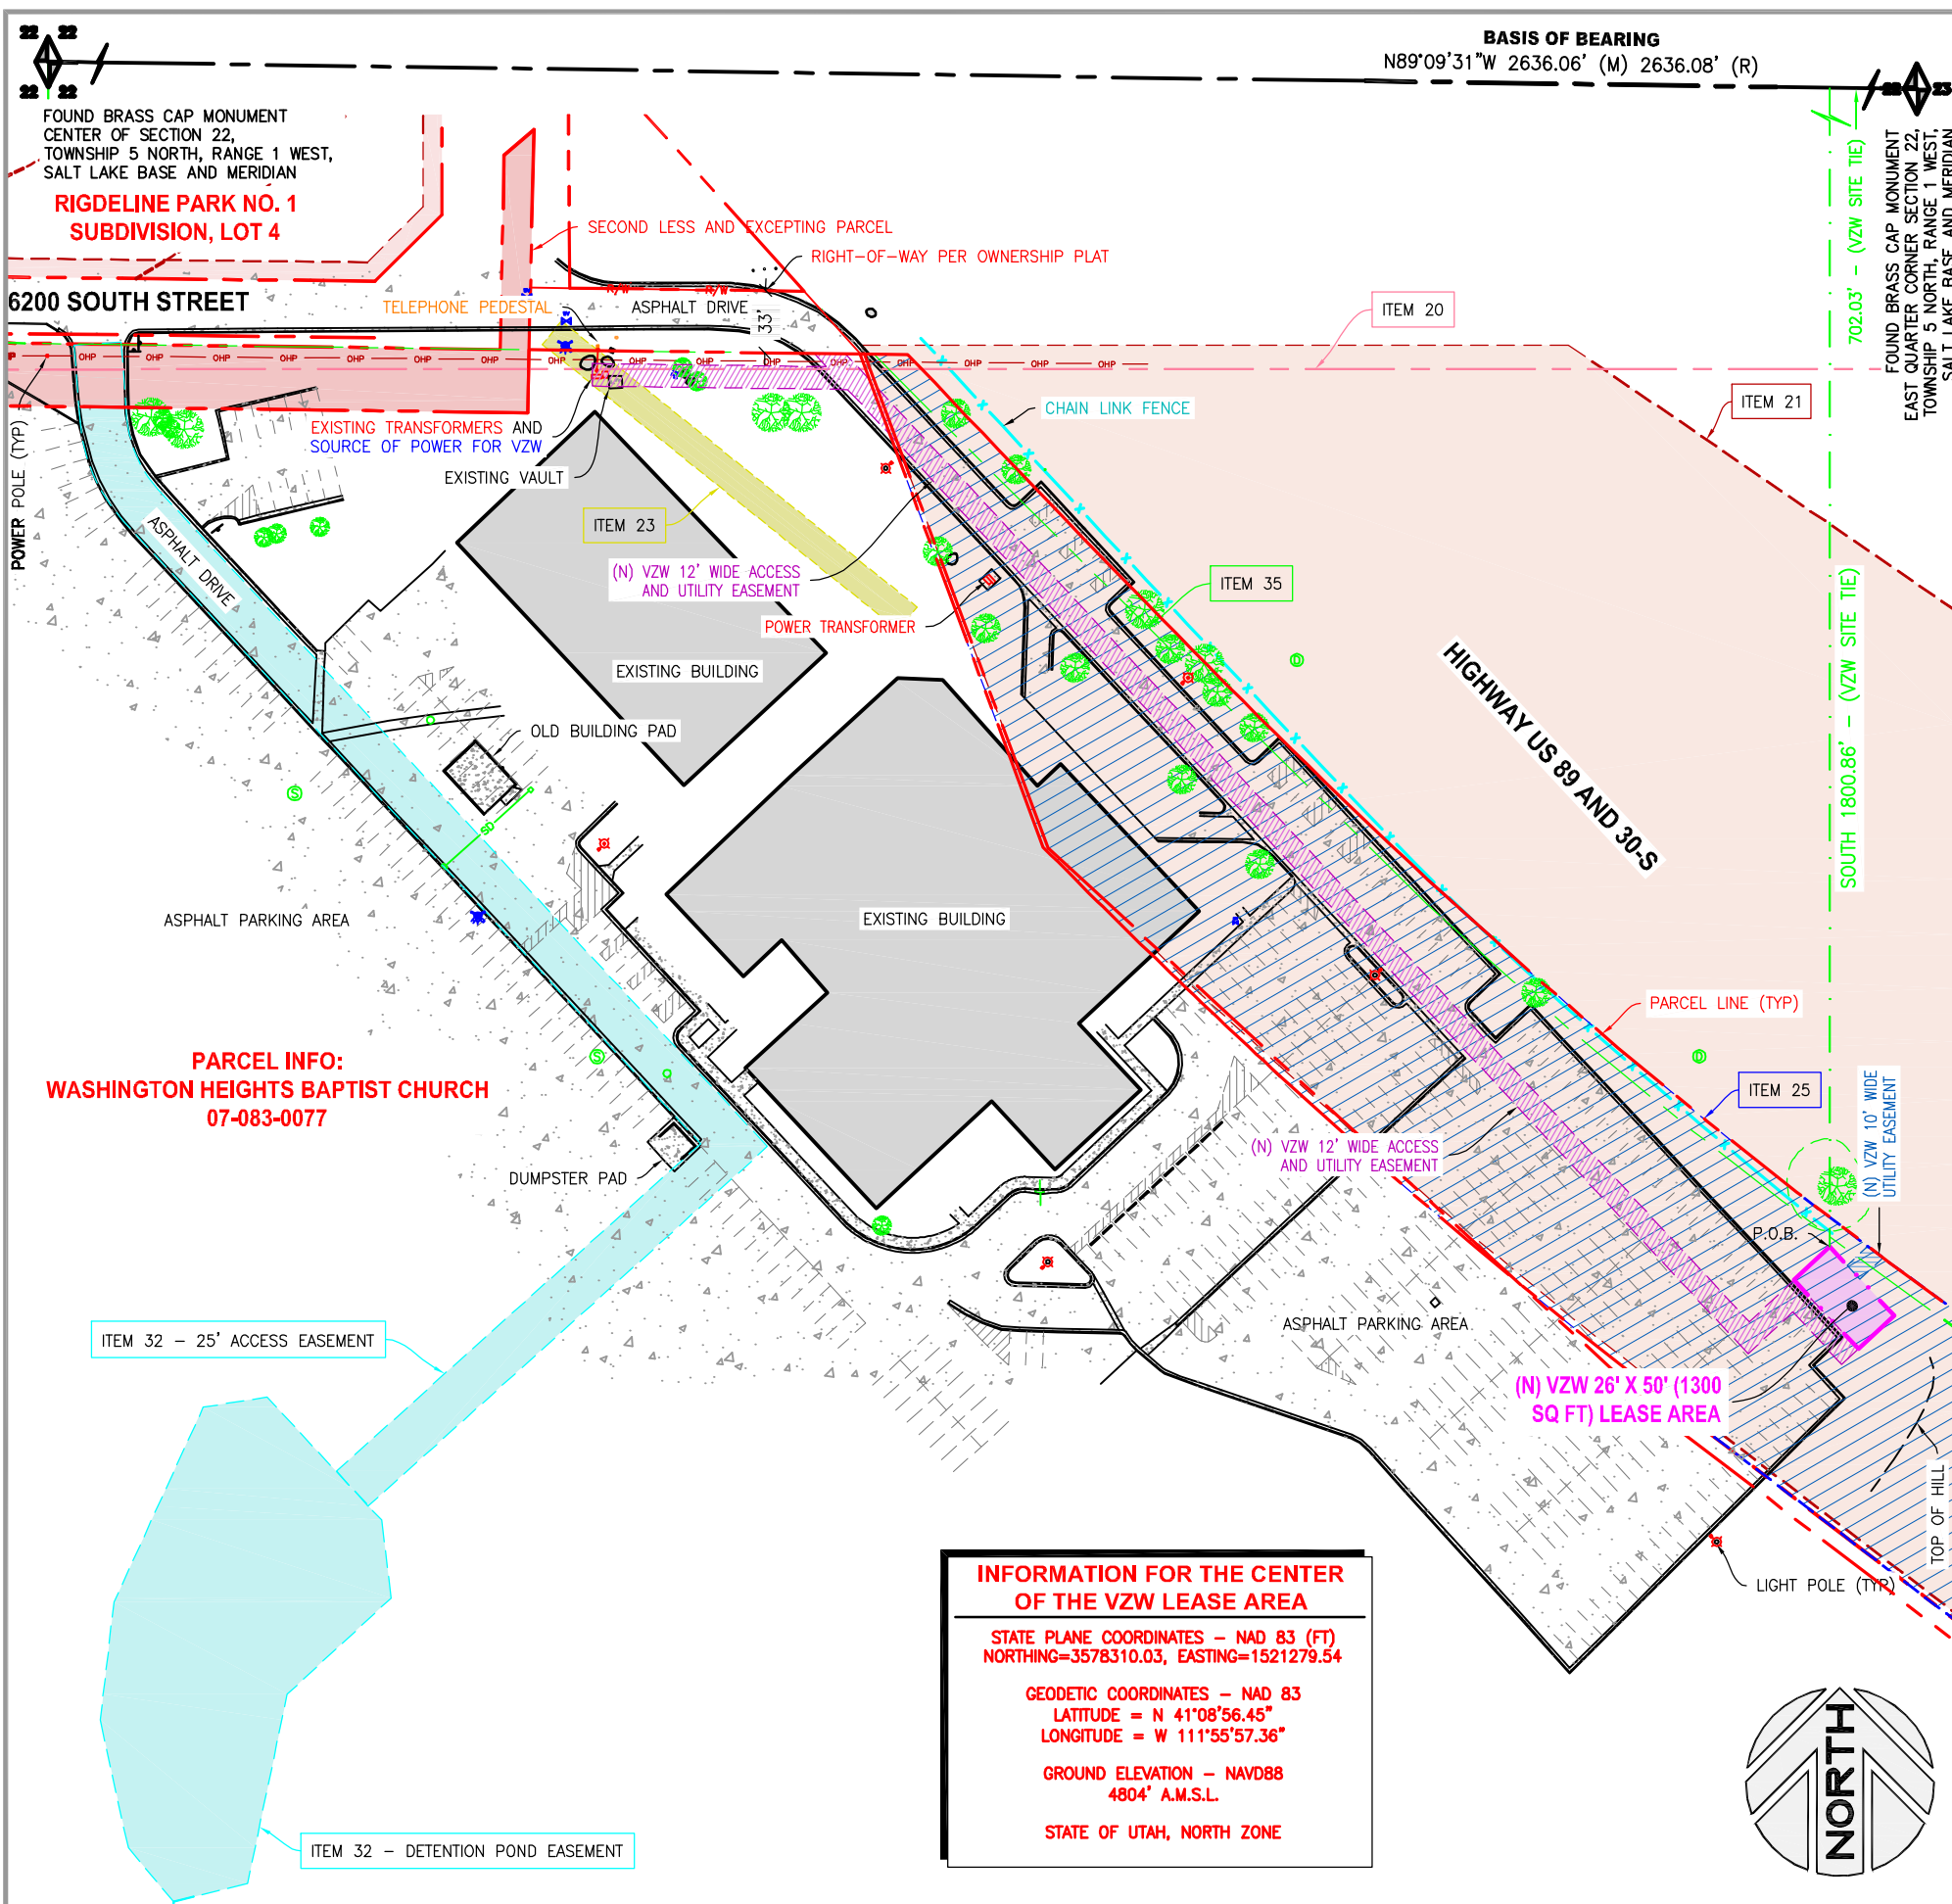

**RIGDELINE PARK NO. 1
SUBDIVISION, LOT 4**

**PARCEL INFO:
WASHINGTON HEIGHTS BAPTIST CHURCH
07-083-0077**

BASIS OF BEARING
N89°09'31"W 2636.06' (M) 2636.08' (R)

**INFORMATION FOR THE CENTER
OF THE VZW LEASE AREA**

STATE PLANE COORDINATES - NAD 83 (FT)
NORTHING=3578310.03, EASTING=1521279.54

GEODETIC COORDINATES - NAD 83
LATITUDE = N 41°08'56.45"
LONGITUDE = W 111°55'57.36"

GROUND ELEVATION - NAVD88
4804' A.M.S.L.

STATE OF UTAH, NORTH ZONE

CERTIFICATE OF SURVEY:
I, JERRY FLETCHER, PROFESSIONAL LAND SURVEYOR, STATE OF UTAH, LICENSE NUMBER 6436064, CERTIFY THAT I HAVE SUPERVISED A SURVEY ON THE GROUND AS SHOWN HEREON:

VERIZON WIRELESS LEASE SITE DESCRIPTION:
LOCATED IN THE SOUTHEAST QUARTER OF SECTION 22, TOWNSHIP 5 NORTH, RANGE 1 WEST, SALT LAKE BASE AND MERIDIAN, WEBER COUNTY, STATE OF UTAH, AND BEING MORE PARTICULARLY DESCRIBED AS FOLLOWS:
BEGINNING AT A POINT LOCATED NORTH 89°09'31" WEST 702.03 FEET ALONG SECTION LINE AND SOUTH 1800.86 FEET FROM THE WEST QUARTER CORNER OF SECTION 22, TOWNSHIP 5 NORTH, RANGE 1 WEST, SALT LAKE BASE AND MERIDIAN AND RUNNING THENCE SOUTH 43°04'15" EAST 50.00 FEET; THENCE SOUTH 46°55'45" WEST 26.00 FEET; THENCE NORTH 43°04'15" WEST 50.00 FEET; THENCE NORTH 46°55'45" EAST 26.00 FEET TO THE POINT OF BEGINNING.
CONTAINS: 1300 SQ. FT. OR 0.030 ACRES, MORE OR LESS, (AS DESCRIBED).

VERIZON WIRELESS ACCESS AND UTILITY EASEMENT DESCRIPTION:
A 12 FOOT WIDE ACCESS AND UTILITY EASEMENT FOR THE PURPOSE OF INGRESS AND EGRESS, AND INSTALLING UNDERGROUND UTILITIES, BEING 6 FEET ON EACH SIDE OF THE FOLLOWING DESCRIBED CENTERLINE:
BEGINNING AT A POINT LOCATED NORTH 89°09'31" WEST 691.26 FEET ALONG SECTION LINE AND SOUTH 1859.08 FEET FROM THE WEST QUARTER CORNER OF SECTION 22, TOWNSHIP 5 NORTH, RANGE 1 WEST, SALT LAKE BASE AND MERIDIAN AND RUNNING THENCE NORTH 43°04'15" WEST 44.00 FEET, PARALLEL TO AND SIX FEET PERPENDICULARLY DISTANT FROM THE VERIZON WIRELESS LEASE AREA; THENCE SOUTH 46°55'45" WEST 32.53; THENCE NORTH 43°02'23" WEST 697.88 FEET; THENCE NORTH 89°15'35" WEST 138.42 FEET; THENCE RETRACING PREVIOUS CALL, SOUTH 89°15'35" EAST 138.42 FEET; THENCE NORTH 43°02'23" WEST 17.92 FEET, MORE OR LESS, TO THE SOUTH RIGHT-OF-WAY LINE OF 6200 SOUTH STREET AND TERMINATING.
CONTAINS: 0.254 ACRES, MORE OR LESS, (AS DESCRIBED).

VERIZON WIRELESS / ROCKY MOUNTAIN POWER UTILITY EASEMENT DESCRIPTION:
A 10 FOOT WIDE UTILITY EASEMENT FOR THE PURPOSE OF INSTALLING UNDERGROUND UTILITIES, BEING 5 FEET ON EACH SIDE OF THE FOLLOWING DESCRIBED CENTERLINE:
BEGINNING AT A POINT ON THE NORTHEASTERLY LINE OF THE VERIZON WIRELESS LEASE AREA, SAID POINT BEING NORTH 89°09'31" WEST 689.34 FEET ALONG SECTION LINE AND SOUTH 1814.26 FEET FROM THE WEST QUARTER CORNER OF SECTION 22, TOWNSHIP 5 NORTH, RANGE 1 WEST, SALT LAKE BASE AND MERIDIAN AND RUNNING THENCE NORTH 46°55'45" EAST 15.73 FEET, MORE OR LESS, TO THE WEST RIGHT-OF-WAY LINE OF HIGHWAY 89 AND TERMINATING.
CONTAINS: 0.004 ACRES, MORE OR LESS, (AS DESCRIBED).

NARRATIVE:
(1) THE PURPOSE OF THIS SURVEY IS TO LOCATE AND SURVEY A PROPOSED COMMUNICATIONS TOWER SITE.
(2) THE BASIS OF BEARING USED FOR THIS SURVEY IS AS SHOWN ON THIS PLAT, FROM FOUND MONUMENTS AS LOCATED IN THE FIELD.
(M) = MEASURED BEARING OR DISTANCE.
(R) = RECORDED BEARING OR DISTANCE.
(CALC) = CALCULATED BEARING OR DISTANCE.
(3) REFERENCE PLATS:
(A) SURVEY NO. 004402, PROPERTY SURVEY FOR WASHINGTON HEIGHTS BAPTIST CHURCH, DATED JANUARY 12, 2010. (SURVEY OF PARENT PARCEL 07-083-0077, DOES NOT MATCH PARCEL DESCRIPTIONS OF RECORD)
(B) U.D.O.T. PROJECT F-62(12) RIGHT-OF-WAY PLAN SHEET 9 TO 10 AND PROJECT F-023-1(6) RIGHT-OF-WAY PLAN SHEET 7 TO 8, DATED 1941 AND 1943.
(4) SCHEDULE B NOTES PER STEWART TITLE INSURANCE AGENCY OF UTAH, INC. COMMITMENT NO. 01459-17205, DATED NOVEMBER 17, 2015:
(A) ITEM 1,3,4,5,6,13,14,26,29 & 36 - ARE BLANKET EXCEPTIONS NOT SHOWN ON THIS PLAT.
(B) ITEM 2,7,8,9,10,11,12,30,31,33,34,37 & 38 - ARE NOT SURVEY MATTERS AND ARE NOT SHOWN ON THIS PLAT.
(C) ITEM 15 - 1 ROD (16.5') RIGHT-OF-WAY FOR A PIPELINE IN BOOK 26 AT PAGE 342, DOES NOT DESCRIBE AN EXACT LOCATION AND IS LOCATED SOUTH OF SITE AREA FROM LESS AND EXCEPTING AREA TO SOUTH SECTION LINE OUTSIDE VIEWABLE AREA OF PLAT. (NOT SHOWN ON PLAT)
(D) ITEM 16 - PUBLIC ROAD IN BOOK 32 AT PAGE 580, DOES NOT DESCRIBE AN EXACT LOCATION AND IS LOCATED SOUTH OF SITE AREA OUTSIDE VIEWABLE AREA OF PLAT PER EXHIBIT DRAWING. (NOT SHOWN ON PLAT)
(E) ITEM 17 - TELLURIDE POWER EASEMENT IN BOOK 42 PAGE 214 DOES NOT DESCRIBE AN EXACT AREA AND THEREFORE IS NOT SHOWN ON THIS SURVEY. (BLANKET EASEMENT).
(F) ITEM 18 - DEED IN BOOK 43 AT PAGE 26, CONVEYS A SPRING AND ACCESS, AND TO CONVEY WATER SOUTH TO SECTION 27. DESCRIBED AS BEING ABOUT 1500 FEET WEST OF SOUTHEAST CORNER OF THE SECTION HOWEVER EXACT LOCATION NOT DESCRIBED. HOWEVER WOULD BE SOUTHWEST OF SITE AREA OUTSIDE VIEWABLE AREA OF PLAT. (NOT SHOWN ON PLAT)
(G) ITEM 19 - 50 FOOT WIDE UTAH POWER & LIGHT CO. EASEMENT IN BOOK L AT PAGE 339, LOCATED SOUTH OF SITE AREA OUTSIDE VIEWABLE AREA OF PLAT PER EXHIBIT DRAWING. (NOT SHOWN ON PLAT)
(H) ITEM 20 - UTAH POWER & LIGHT CO. POLE LINE EASEMENT IN BOOK 144 AT PAGE 1, LOCATED ALONG THE NORTH PARCEL LINE. (SHOWN ON PLAT)
(I) ITEM 21 - DEED IN BOOK 322 AT PAGE 570 TRANSFERS PARCEL AND GRANTS THE CONSTRUCTION OF IRRIGATION AND/OR WASTE WATER DITCHES, DITCH LOCATIONS NOT DESCRIBED. COVERS SITE AREA. (SHOWN ON PLAT)
(J) ITEM 22 - MOUNTAIN STATES TELEPHONE EASEMENT IN BOOK 329 PAGE 495 DOES NOT DESCRIBE AN EXACT AREA AND THEREFORE IS NOT SHOWN ON THIS SURVEY. (BLANKET EASEMENT).
(K) ITEM 23 - 16 FOOT WIDE MOUNTAIN FUEL EASEMENT IN BOOK 1556 AT PAGE 2606, LOCATED ALONG THE NORTH AREA OF PARCEL. (SHOWN ON PLAT)
(L) ITEM 24 - 10 FOOT WIDE WEBER COUNTY CORP. STORM DRAIN EASEMENT IN BOOK 2177 AT PAGE 1200, LOCATED WEST OF SITE AREA OUTSIDE VIEWABLE AREA OF PLAT. (NOT SHOWN ON PLAT)
(M) ITEM 25 - DEED IN BOOK 875 AT PAGE 213, DEEDS BACK A PORTION OF AREA DEEDED IN BOOK 322 AT PAGE 570 (ITEM 21) HOWEVER LIMITS ACCESS TO HIGHWAY, MATCHES SECOND ALSO DESCRIPTION IN TITLE REPORT EXHIBIT A. (SHOWN ON PLAT)
(N) ITEM 27 - REFERENCES 10 FOOT PARCEL IN SOUTHEAST CORNER OF SECTION, FIRST ALSO DESCRIPTION IN TITLE REPORT EXHIBIT A, OUTSIDE VIEWABLE AREA OF PLAT. (NOT SHOWN ON PLAT)
(O) ITEM 28 - PARCELS CONTAIN GAPS AND OR OVERLAPS AS DESCRIBED. SURVEY NO. 004402 INTENDED TO RESOLVE PROPERTY BOUNDARY.
(P) ITEM 32 - WEBER COUNTY MAINTENANCE AGREEMENT IN ENTRY NO. 2565577, DESCRIBES A DETENTION POND EASEMENT AND 25 FOOT WIDE ACCESS EASEMENT. LOCATED WEST OF SITE AREA. (SHOWN ON PLAT)
(Q) ITEM 35 - DEED IN ENTRY NO. 2541870, MATCHES OVERALL DESCRIPTION OF SURVEY NO. 004402. (SHOWN ON PLAT)

SURVEY MATTERS FROM ABOVE REFERENCED TITLE REPORT HAVE BEEN REVIEWED AND SHOWN OR LISTED AS PROVIDED ON PLAT.

NOTE: THIS SITE WAS SURVEYED IN SNOW COVERED CONDITIONS. WE MAKE EVERY EFFORT TO GATHER AS MUCH INFORMATION AS POSSIBLE UNDER SUCH CONDITIONS, HOWEVER IT IS POSSIBLE THAT SOME SITE FEATURES MAY HAVE BEEN OBSCURED AND THEREFORE NOT SHOWN ON THE SURVEY. WE RECOMMEND A THOROUGH FIELD REVIEW ONCE THE SNOW HAS MELTED ALONG WITH CONTACTING BLUE STAKES BEFORE SITE CONSTRUCTION.



VERIZON WIRELESS
9656 SOUTH PROSPERITY ROAD
WEST JORDAN, UTAH 84088



UTAH MARKET OFFICE
5710 SOUTH GREEN STREET
SALT LAKE CITY, UTAH 84123

CORPORATE OFFICE
3115 SOUTH MELROSE DRIVE, SUITE #110
CARLSBAD, CALIFORNIA 92010

SURVEY PREPARED BY:
SUPERIOR SURVEYING, LLC
PHONE: 801-230-8968
EMAIL: JERRY@SUPERIOR-SURVEYING.COM

DRAWN BY: JERRY F
CHECKED BY: JERRY F

REV	DATE	DESCRIPTION
0	01.08.2016	SITE SURVEY



**SAL - UINTAH RIDGE
SE SEC 22, T5N, R1W
1770 EAST 6200 SOUTH
SOUTH OGDEN, UT 84405
-- RAWLAND SITE --**

SHEET TITLE
SITE SURVEY

SHEET NUMBER
SURV

ASAC INFORMATION SHEET 91:003

INFORMATION REGARDING SURVEY DATA SUBMITTED TO THE FAA

FAA Order 8260.19c requires proponents of certain proposed construction (located beneath instrument procedures) provide the FAA with a site survey and/or letter, from a licensed land surveyor, which certifies the site coordinates and the surface elevation at the site. On October 15, 1992, the FAA started using the North American Datum of 1983 (NAD-83), and therefore all site coordinates should be based on NAD-83. The FAA requires that the survey letter contain an accuracy statement that meets accuracy tolerances required by the FAA. The most requested tolerances are +/- 50 feet in the horizontal and +/- 20 feet in the vertical (2-C). When the site coordinates and/or site elevation can be certified to a greater accuracy than requested by the FAA, please do so.

In order to avoid FAA processing delays, the original site survey or certifying letter should be attached to the 7460 when it is filed at the FAA's regional office. It must be signed and sealed by the licensed land surveyor having performed or supervised the survey.

The FAA accuracy codes and a sample accuracy statement are listed below.

ACCURACY CODES:

<u>HORIZONTAL</u>		<u>VERTICAL</u>	
<u>Code</u>	<u>Tolerance</u>	<u>Code</u>	<u>Tolerance</u>
1	+/- 15 ft	A	+/- 3 ft
2	+/- 50 ft	B	+/- 10 ft
3	+/- 100 ft	C	+/- 20 ft
4	+/- 250 ft	D	+/- 50 ft
5	+/- 500 ft	E	+/- 125 ft
6	+/- 1000 ft	F	+/- 250 ft
7	+/- 1/2 NM	G	+/- 500 ft
8	+/- 1 NM	H	+/- 1000 ft
9	Unknown	I	Unknown


Date: JULY 22, 2016

Re: SAL - UINTAH RIDGE
SE 1/4 OF SECTION 22, TOWNSHIP 5 NORTH, RANGE 1 WEST, SALT LAKE MERIDIAN

I certify that the latitude of N 41°08'56.45", and the longitude of W 111°55'57.36", are accurate to within 15 feet horizontally and the site elevation of 4804 feet, AMSL (American Mean Sea Level), is accurate to within +/- 3 feet vertically. The horizontal datum (coordinates) are in terms of the North American Datum of 1983 (NAD-83) and are expressed as degrees, minutes and seconds, to the nearest (tenth/hundredth) of a second. The vertical datum (heights) are in terms of the (NAVD88) and are determined to the nearest foot.



Professional Licensed Land Surveyor: _____
1-A FAA Letter Jerry Fletcher, Utah LS no. 6436064

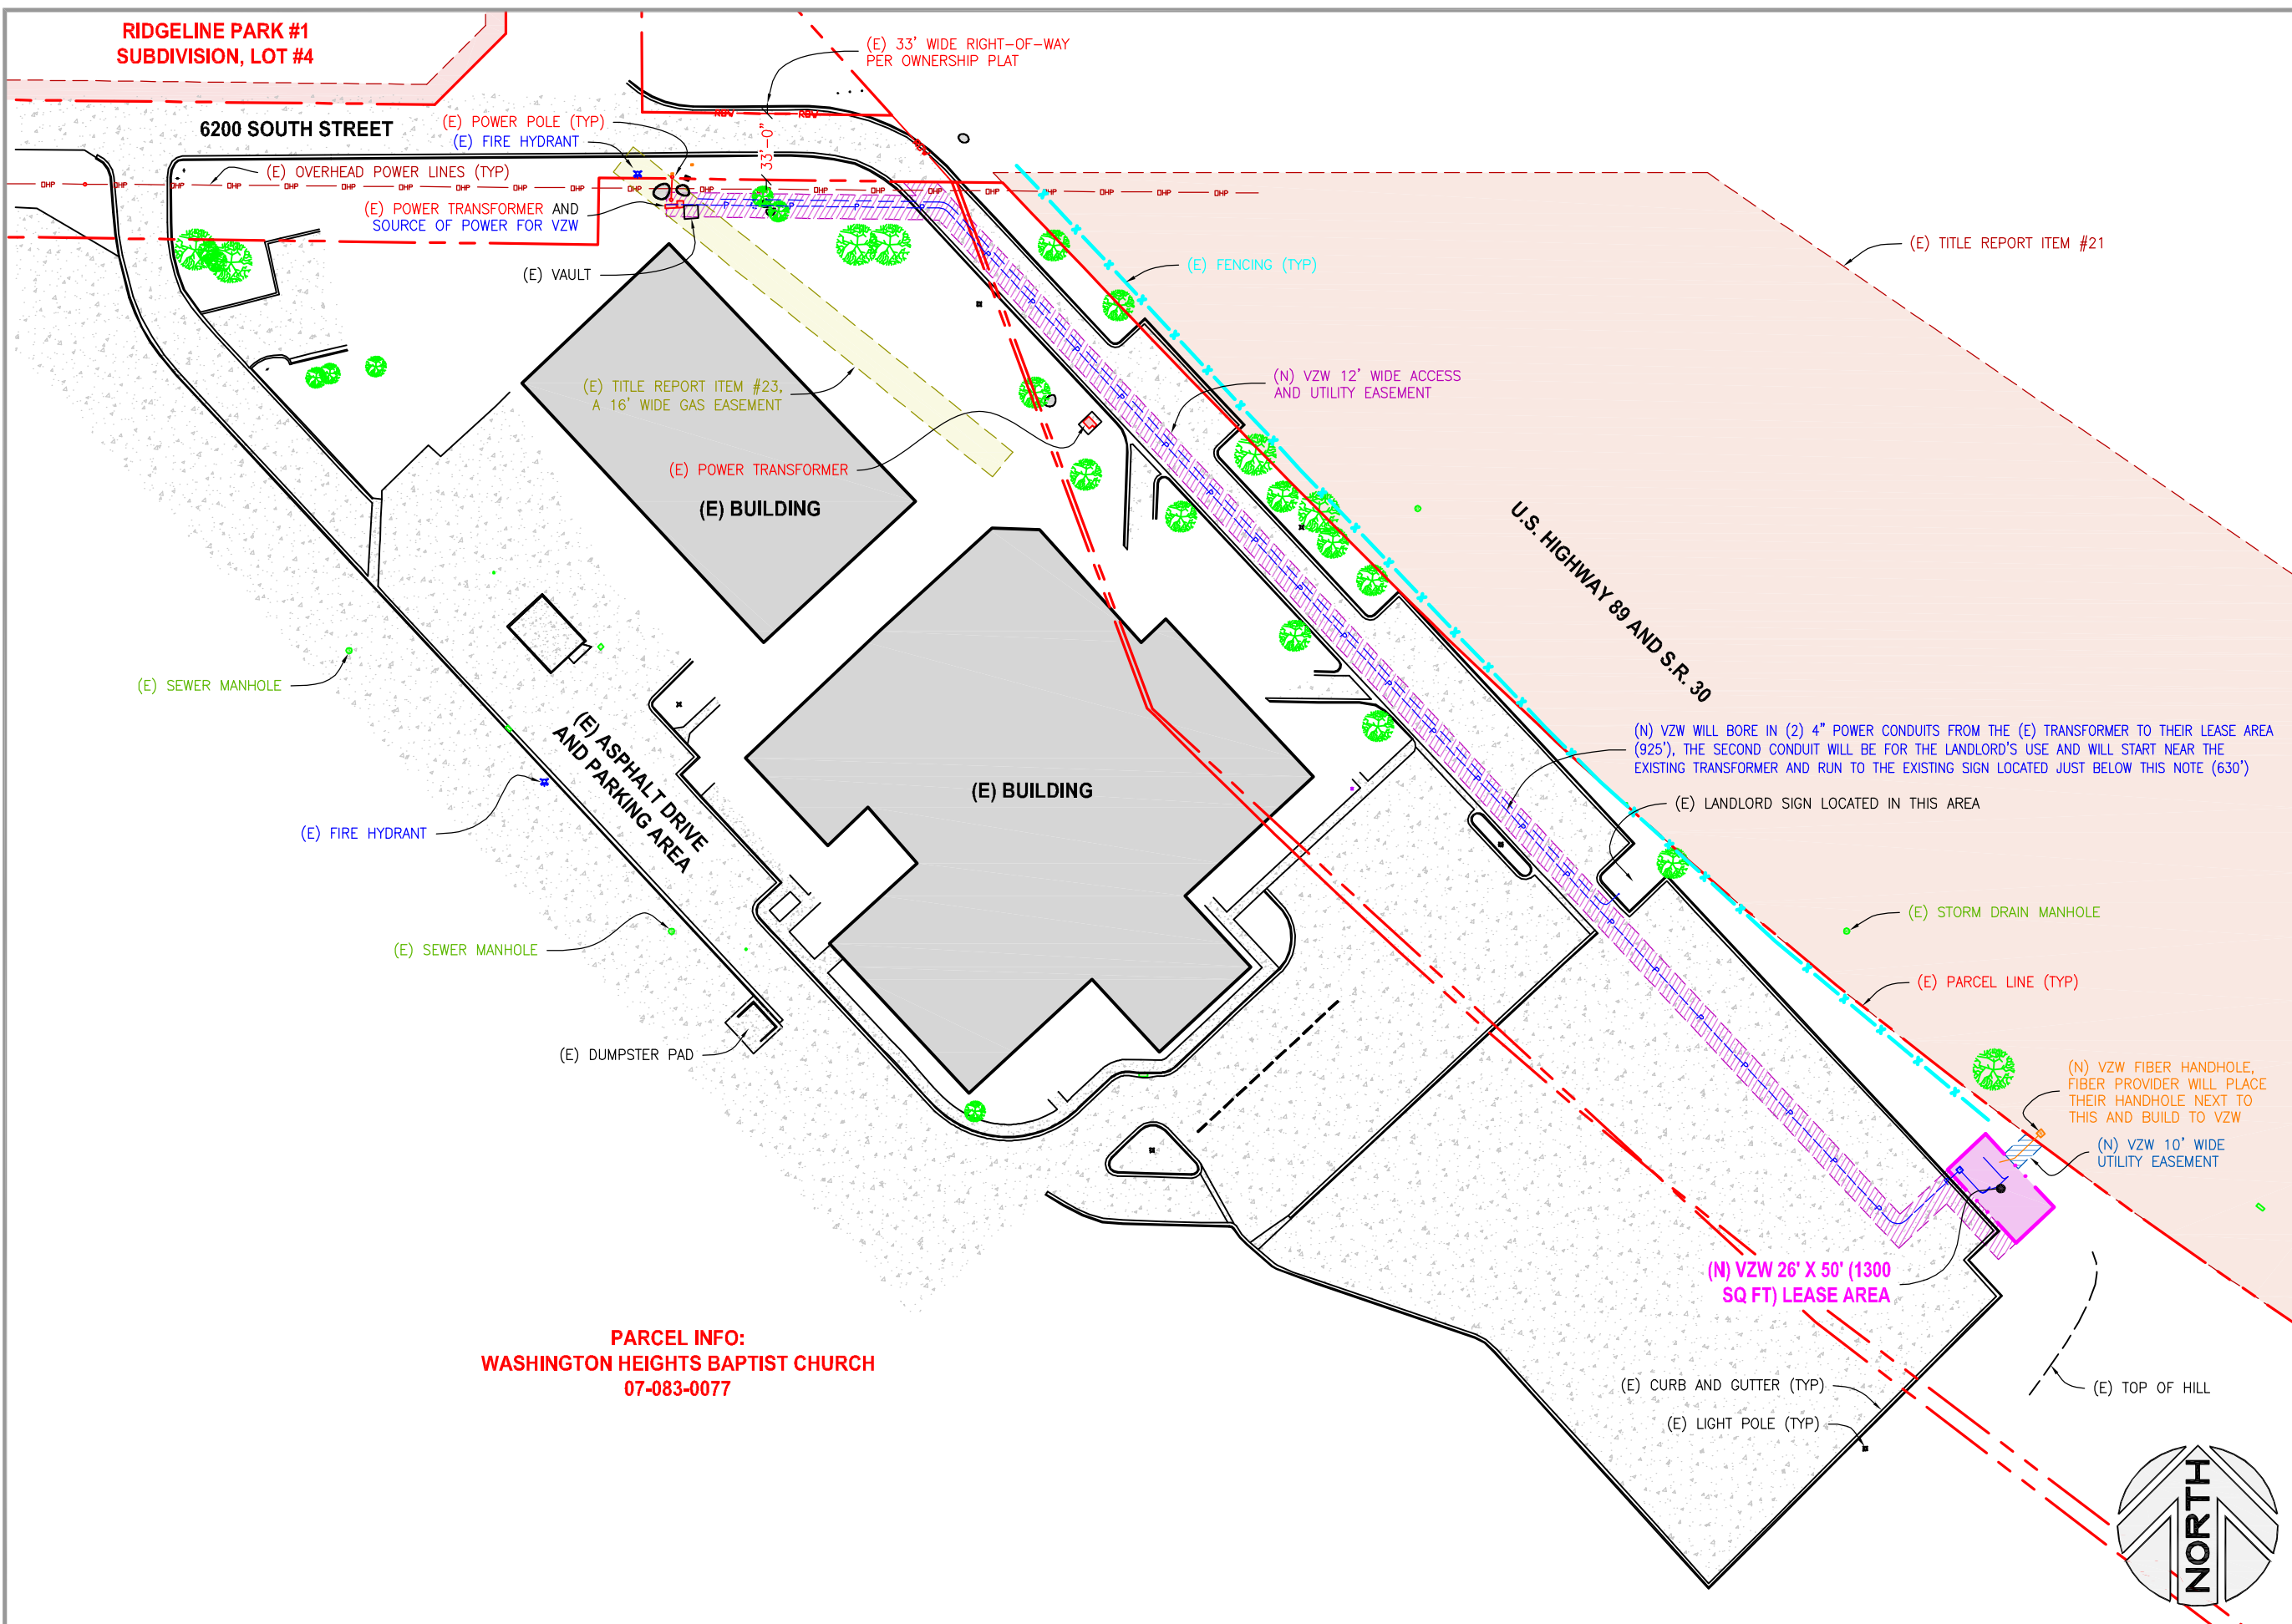

PARCEL INFO:
WASHINGTON HEIGHTS BAPTIST CHURCH
07-083-0077



VERIZON WIRELESS
 9656 SOUTH PROSPERITY ROAD
 WEST JORDAN, UTAH 84088



UTAH MARKET OFFICE
 5710 SOUTH GREEN STREET
 SALT LAKE CITY, UTAH 84123

CORPORATE OFFICE
 3115 SOUTH MELROSE DRIVE, SUITE #110
 CARLSBAD, CALIFORNIA 92010


DRAWN BY: JAY C
CHECKED BY: NEFI G

REV	DATE	DESCRIPTION
4	01.31.2017	REVISIONS PER NG
3	01.04.2017	REVISIONS PER NG
2	09.26.2016	REVISIONS PER NJ
1	09.22.2016	ADDED LANDSCAPING
0	07.19.2016	ZONING DRAWINGS

SAL - UINTAH RIDGE
SE SEC 22, T5N, R1W
1770 EAST 6200 SOUTH
SOUTH OGDEN, UTAH 84405
-- RAWLAND SITE --

SHEET TITLE
OVERALL SITE PLAN

SHEET NUMBER
C100

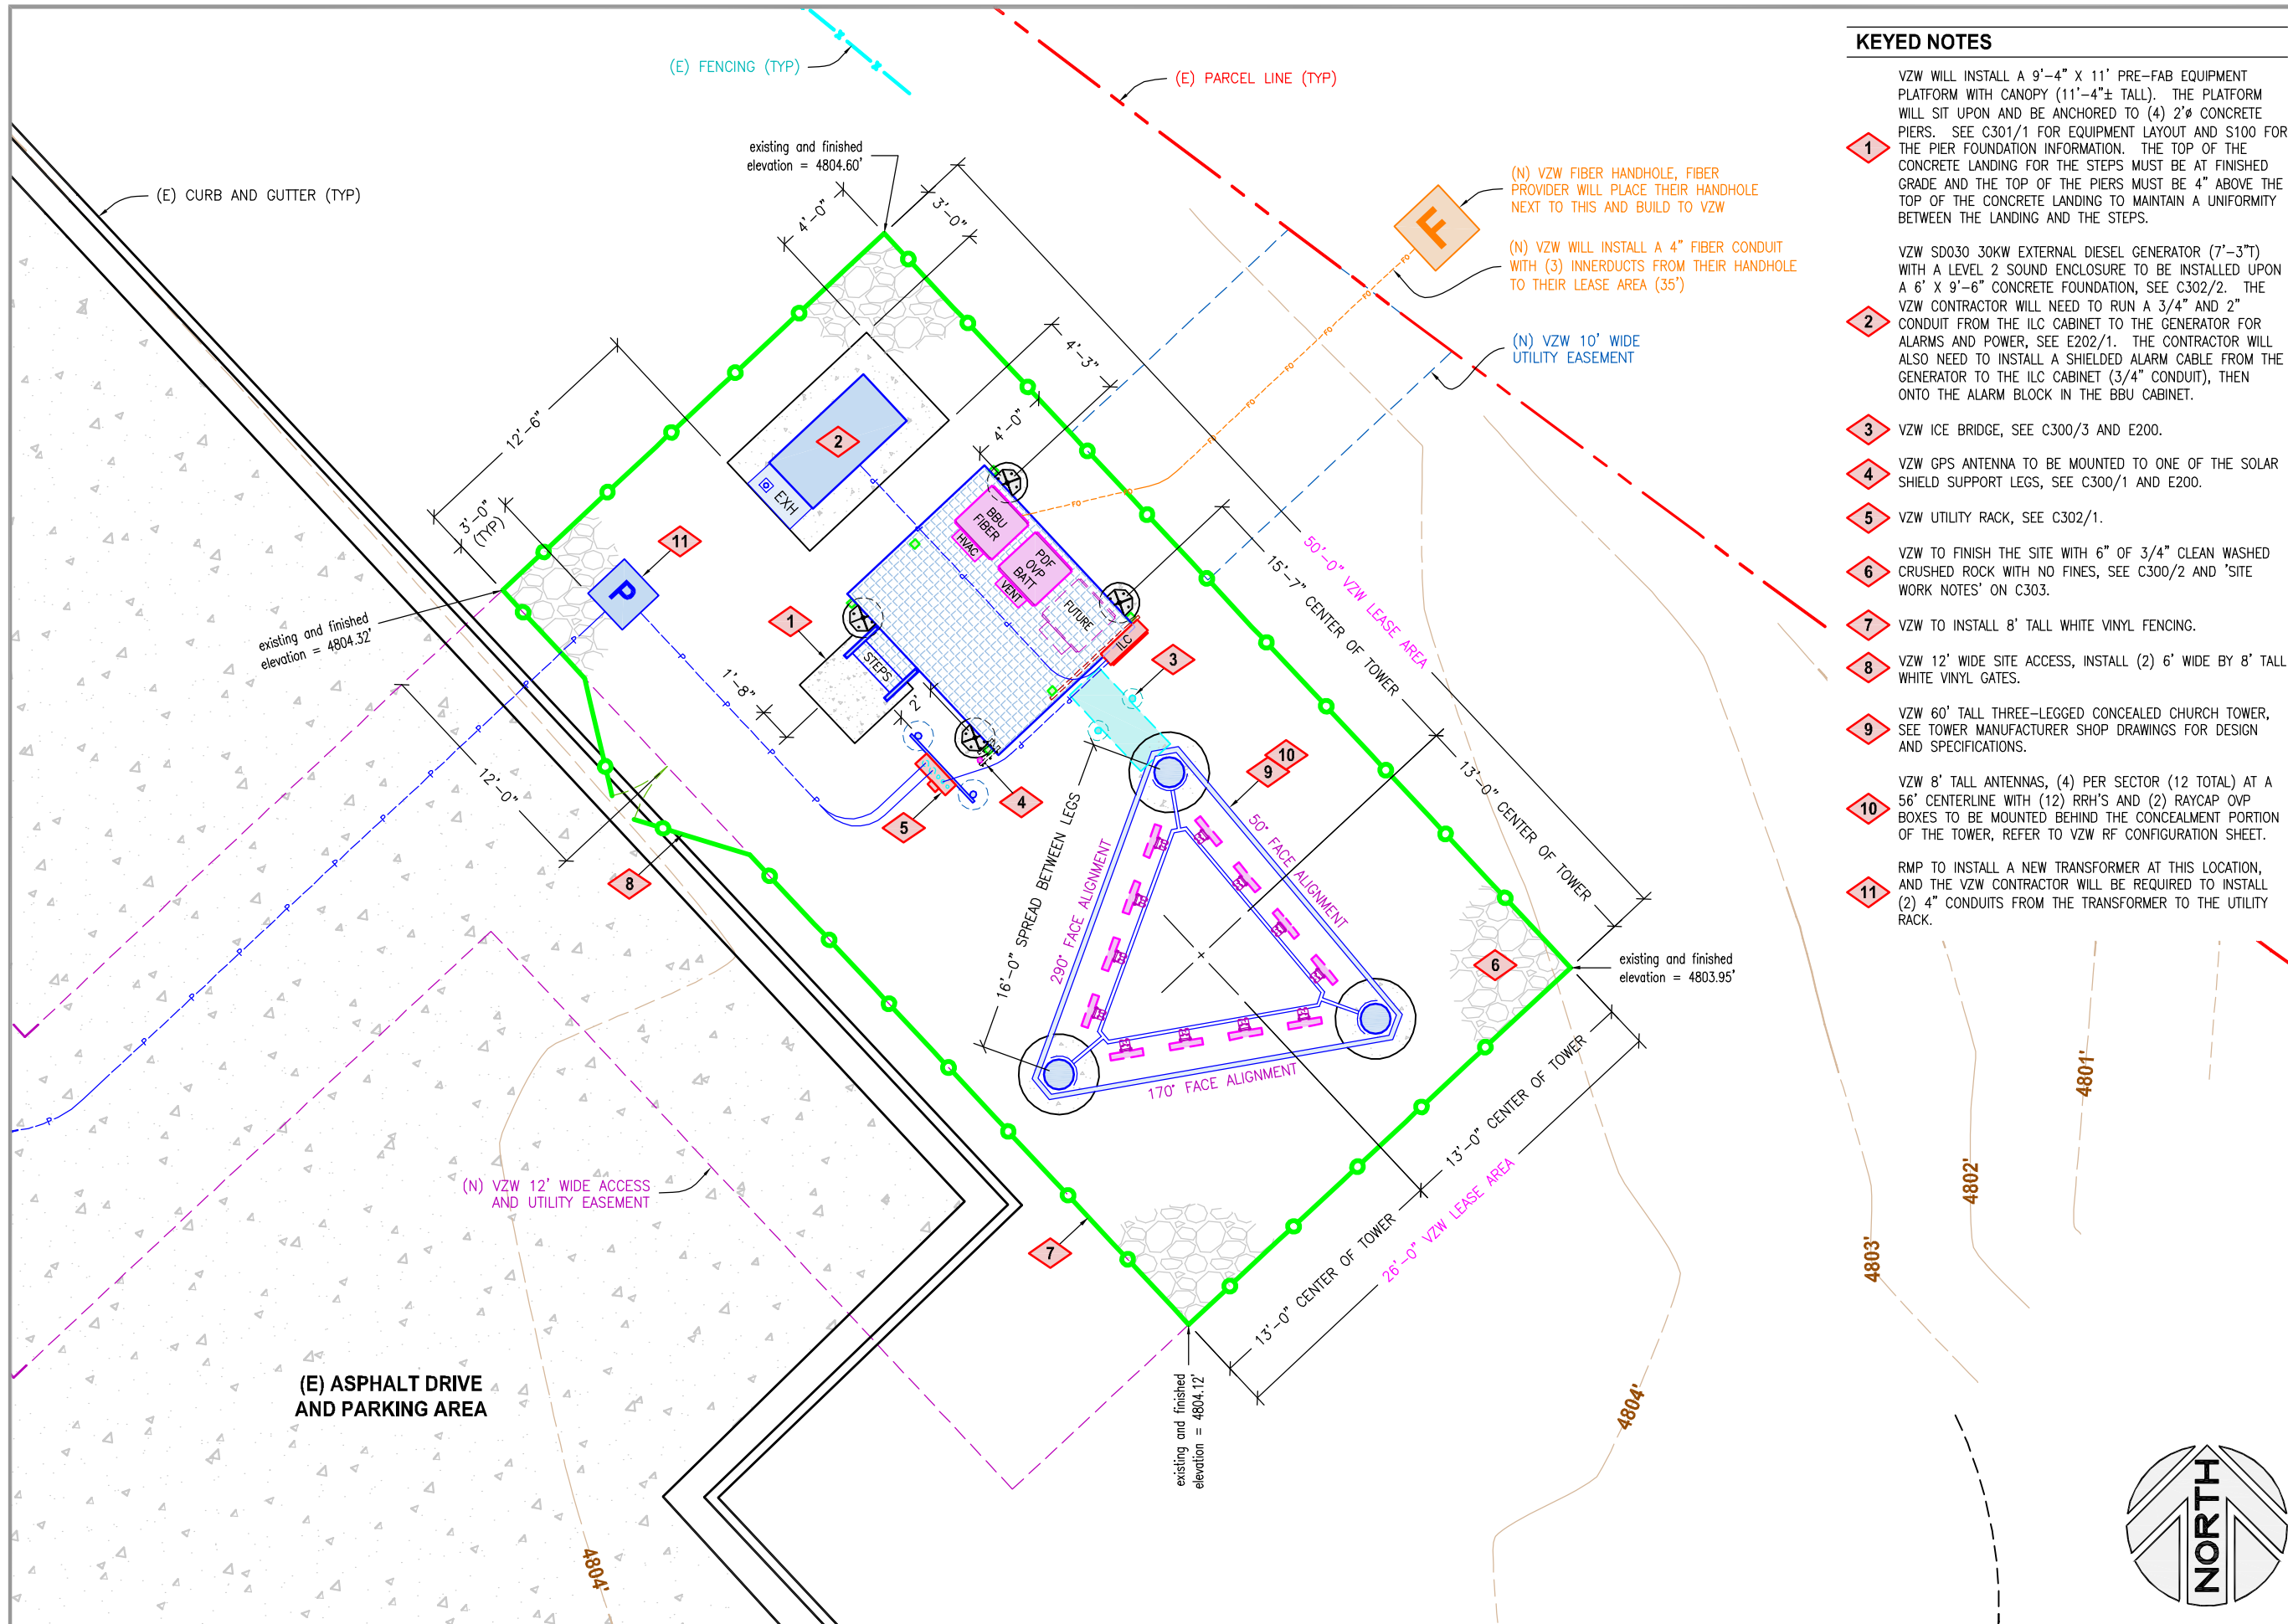

KEYED NOTES

- 1 VZW WILL INSTALL A 9'-4" X 11' PRE-FAB EQUIPMENT PLATFORM WITH CANOPY (11'-4"± TALL). THE PLATFORM WILL SIT UPON AND BE ANCHORED TO (4) 2" CONCRETE PIERS. SEE C301/1 FOR EQUIPMENT LAYOUT AND S100 FOR THE PIER FOUNDATION INFORMATION. THE TOP OF THE CONCRETE LANDING FOR THE STEPS MUST BE AT FINISHED GRADE AND THE TOP OF THE PIERS MUST BE 4" ABOVE THE TOP OF THE CONCRETE LANDING TO MAINTAIN A UNIFORMITY BETWEEN THE LANDING AND THE STEPS.
- 2 VZW SD030 30KW EXTERNAL DIESEL GENERATOR (7'-3" T) WITH A LEVEL 2 SOUND ENCLOSURE TO BE INSTALLED UPON A 6' X 9'-6" CONCRETE FOUNDATION, SEE C302/2. THE VZW CONTRACTOR WILL NEED TO RUN A 3/4" AND 2" CONDUIT FROM THE ILC CABINET TO THE GENERATOR FOR ALARMS AND POWER, SEE E202/1. THE CONTRACTOR WILL ALSO NEED TO INSTALL A SHIELDED ALARM CABLE FROM THE GENERATOR TO THE ILC CABINET (3/4" CONDUIT), THEN ONTO THE ALARM BLOCK IN THE BBU CABINET.
- 3 VZW ICE BRIDGE, SEE C300/3 AND E200.
- 4 VZW GPS ANTENNA TO BE MOUNTED TO ONE OF THE SOLAR SHIELD SUPPORT LEGS, SEE C300/1 AND E200.
- 5 VZW UTILITY RACK, SEE C302/1.
- 6 VZW TO FINISH THE SITE WITH 6" OF 3/4" CLEAN WASHED CRUSHED ROCK WITH NO FINES, SEE C300/2 AND 'SITE WORK NOTES' ON C303.
- 7 VZW TO INSTALL 8' TALL WHITE VINYL FENCING.
- 8 VZW 12' WIDE SITE ACCESS, INSTALL (2) 6' WIDE BY 8' TALL WHITE VINYL GATES.
- 9 VZW 60' TALL THREE-LEGGED CONCEALED CHURCH TOWER, SEE TOWER MANUFACTURER SHOP DRAWINGS FOR DESIGN AND SPECIFICATIONS.
- 10 VZW 8' TALL ANTENNAS, (4) PER SECTOR (12 TOTAL) AT A 56' CENTERLINE WITH (12) RRH'S AND (2) RAYCAP OVP BOXES TO BE MOUNTED BEHIND THE CONCEALMENT PORTION OF THE TOWER, REFER TO VZW RF CONFIGURATION SHEET.
- 11 RMP TO INSTALL A NEW TRANSFORMER AT THIS LOCATION, AND THE VZW CONTRACTOR WILL BE REQUIRED TO INSTALL (2) 4" CONDUITS FROM THE TRANSFORMER TO THE UTILITY RACK.



VERIZON WIRELESS
 9656 SOUTH PROSPERITY ROAD
 WEST JORDAN, UTAH 84088



UTAH MARKET OFFICE
 5710 SOUTH GREEN STREET
 SALT LAKE CITY, UTAH 84123

CORPORATE OFFICE
 3115 SOUTH MELROSE DRIVE, SUITE #110
 CARLSBAD, CALIFORNIA 92010


DRAWN BY: JAY C
 CHECKED BY: NEFI G


REV	DATE	DESCRIPTION
4	01.31.2017	REVISIONS PER NG
3	01.04.2017	REVISIONS PER NG
2	09.26.2016	REVISIONS PER NJ
1	09.22.2016	ADDED LANDSCAPING
0	07.19.2016	ZONING DRAWINGS

SAL - UINTAH RIDGE
 SE SEC 22, T5N, R1W
 1770 EAST 6200 SOUTH
 SOUTH OGDEN, UTAH 84405
 -- RAWLAND SITE --

SHEET TITLE
ENLARGED SITE PLAN

SHEET NUMBER
C101

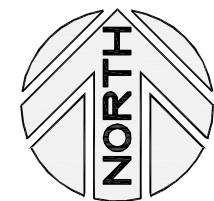

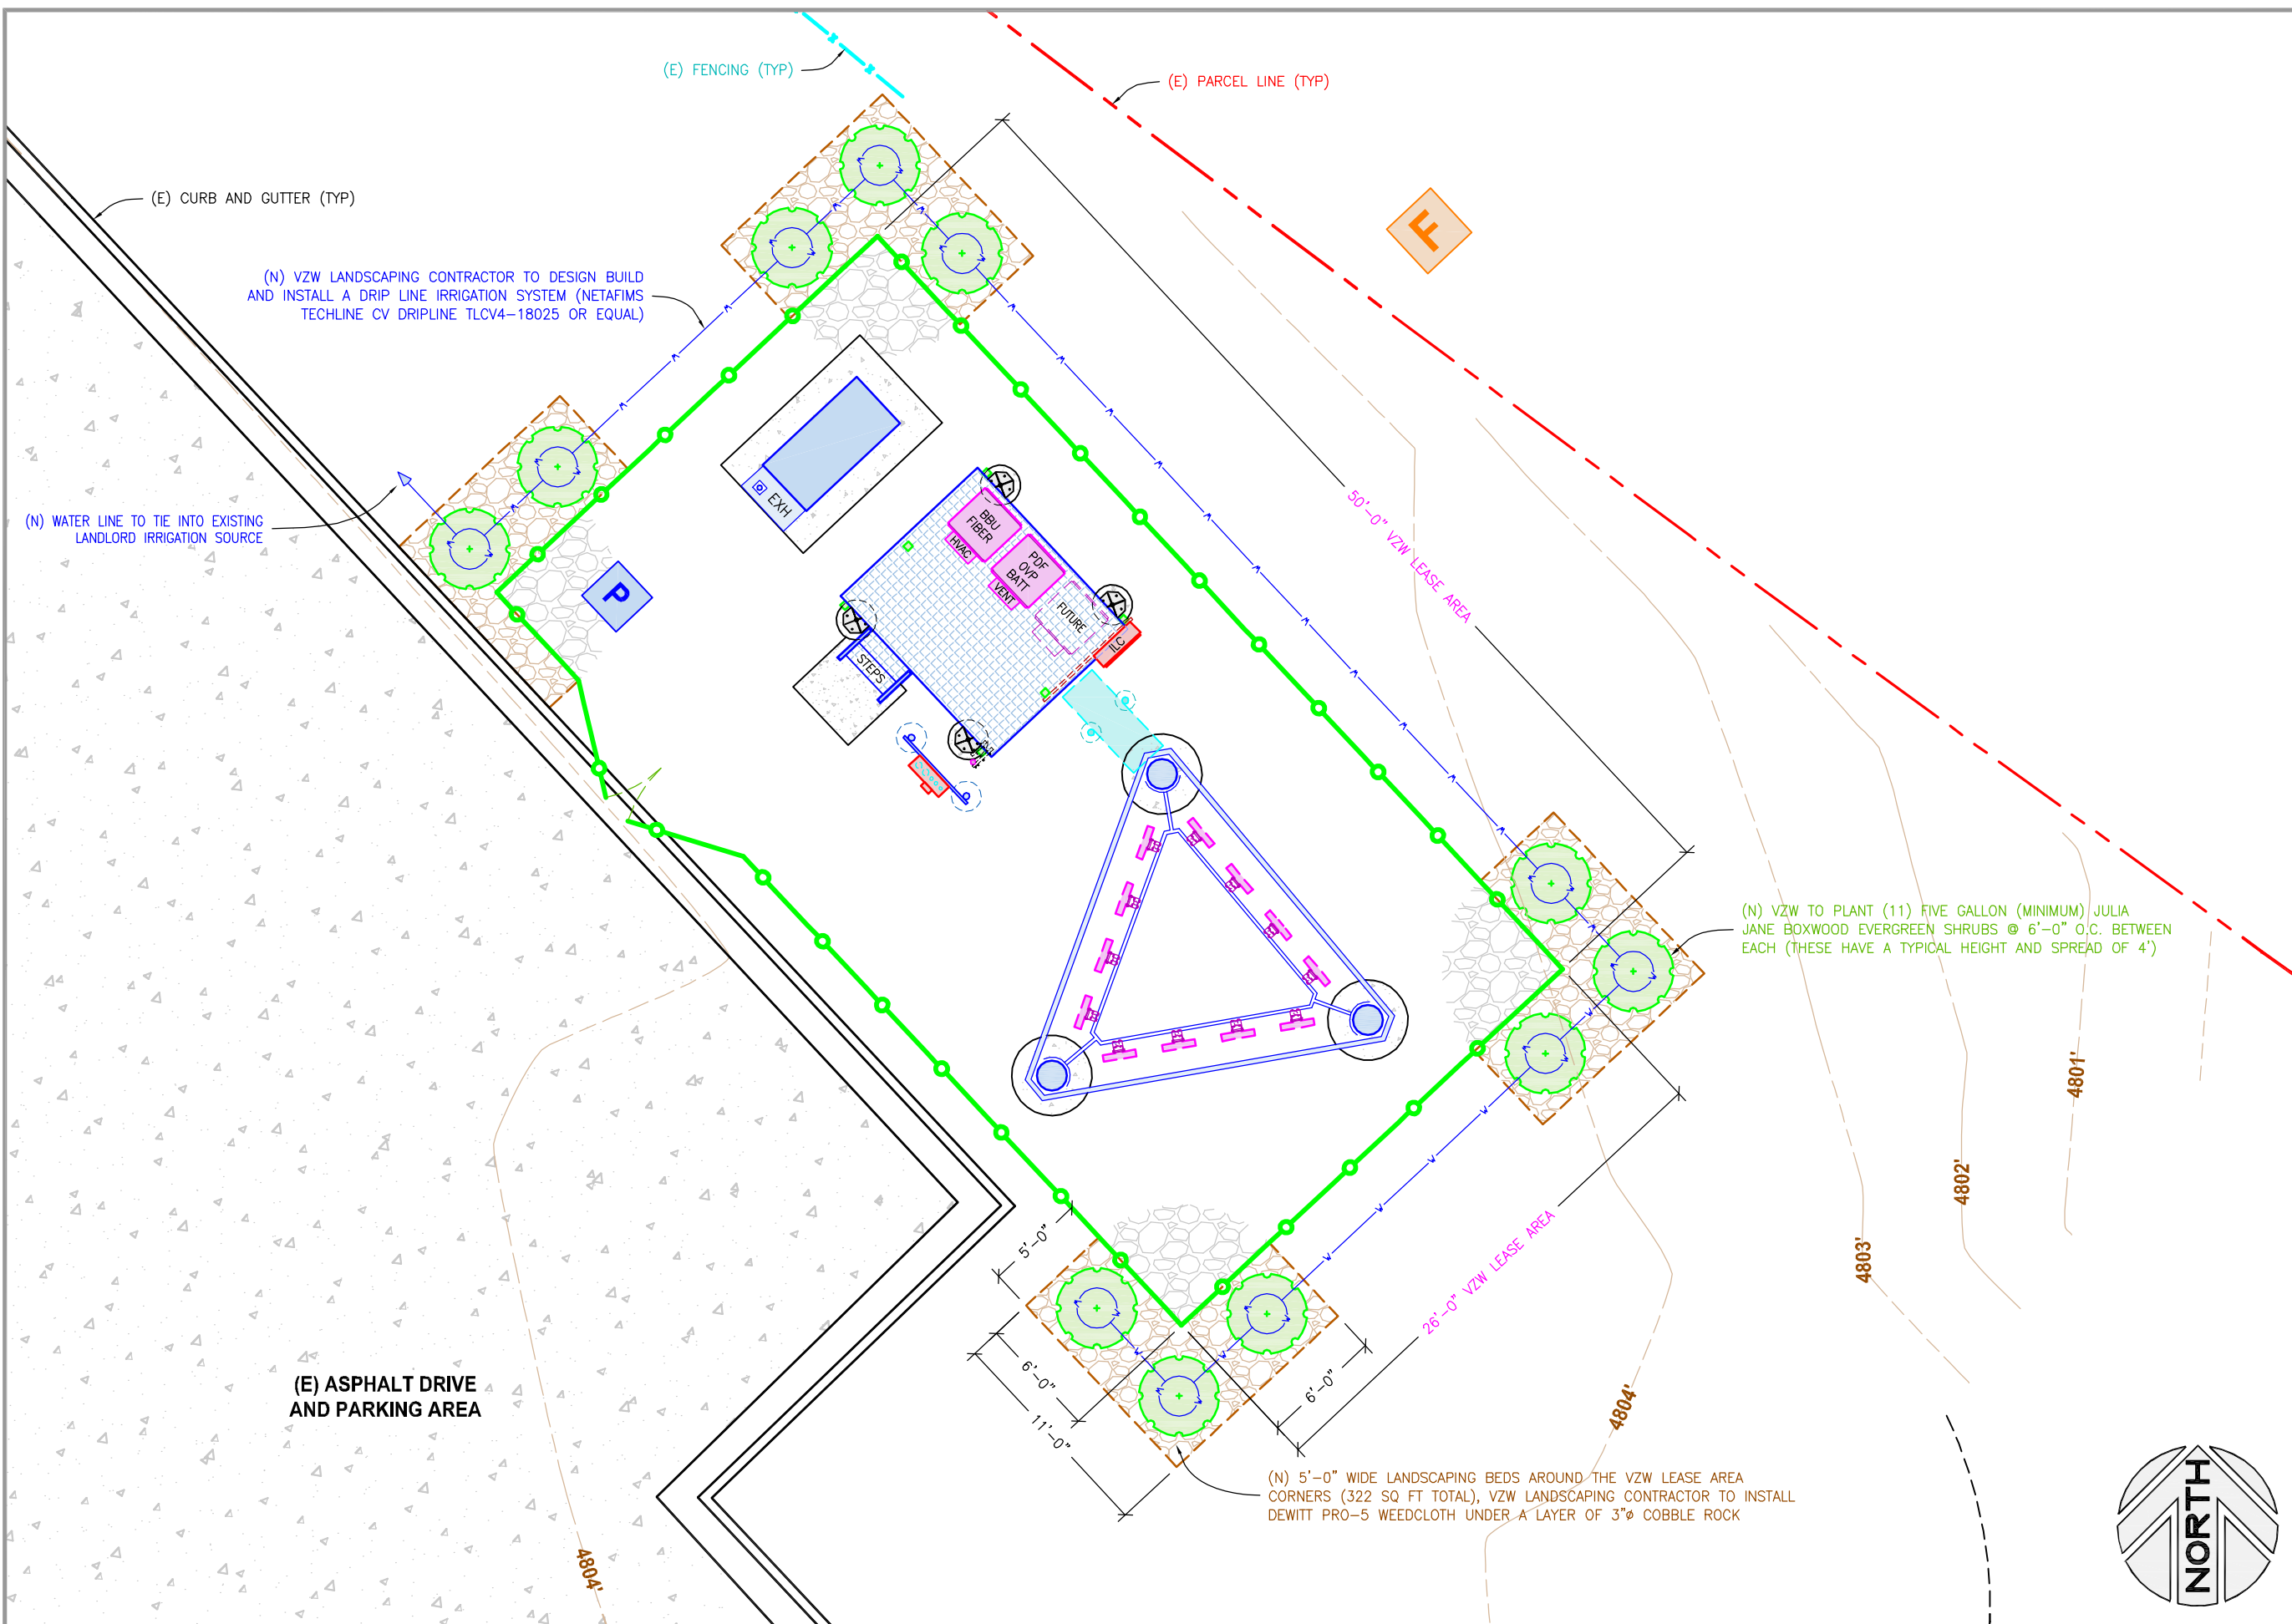

VERIZON WIRELESS
9656 SOUTH PROSPERITY ROAD
WEST JORDAN, UTAH 84088



UTAH MARKET OFFICE
5710 SOUTH GREEN STREET
SALT LAKE CITY, UTAH 84123

CORPORATE OFFICE
3115 SOUTH MELROSE DRIVE, SUITE #110
CARLSBAD, CALIFORNIA 92010


DRAWN BY: JAY C
CHECKED BY: NEFI G

REV	DATE	DESCRIPTION
4	01.31.2017	REVISIONS PER NG
3	01.04.2017	REVISIONS PER NG
2	09.26.2016	REVISIONS PER NJ
1	09.22.2016	ADDED LANDSCAPING
0	07.19.2016	ZONING DRAWINGS

**SAL - UINTAH RIDGE
SE SEC 22, T5N, R1W
1770 EAST 6200 SOUTH
SOUTH OGDEN, UTAH 84405
-- RAWLAND SITE --**




SHEET TITLE
LANDSCAPING PLAN

SHEET NUMBER
C102

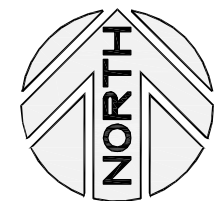

KEYED NOTES

- 1 VZW WILL INSTALL A 9'-4" X 11' PRE-FAB EQUIPMENT PLATFORM WITH CANOPY (11'-4"± TALL), SEE C101 FOR ADDITIONAL INFORMATION.
- 2 VZW SD030 30KW EXTERNAL DIESEL GENERATOR (7'-3"T) WITH A LEVEL 2 SOUND ENCLOSURE, SEE C101 FOR ADDITIONAL INFORMATION.
- 3 VZW TO INSTALL 8' TALL WHITE VINYL FENCING.
- 4 VZW 12' WIDE SITE ACCESS, INSTALL (2) 6' WIDE BY 8' TALL WHITE VINYL GATES.
- 5 VZW 60' TALL THREE-LEGGED CONCEALED CHURCH TOWER, SEE TOWER MANUFACTURER SHOP DRAWINGS FOR DESIGN AND SPECIFICATIONS.
- 6 VZW 8' TALL ANTENNAS, (4) PER SECTOR (12 TOTAL) AT A 56' CENTERLINE WITH (12) RRH'S AND (2) RAYCAP OVP BOXES TO BE MOUNTED BEHIND THE CONCEALMENT PORTION OF THE TOWER, REFER TO VZW RF CONFIGURATION SHEET.
- 7 VZW CONTRACTOR TO INSTALL THE 6' TALL LIGHTNING ROD AS SUPPLIED BY TOWER MANUFACTURER.

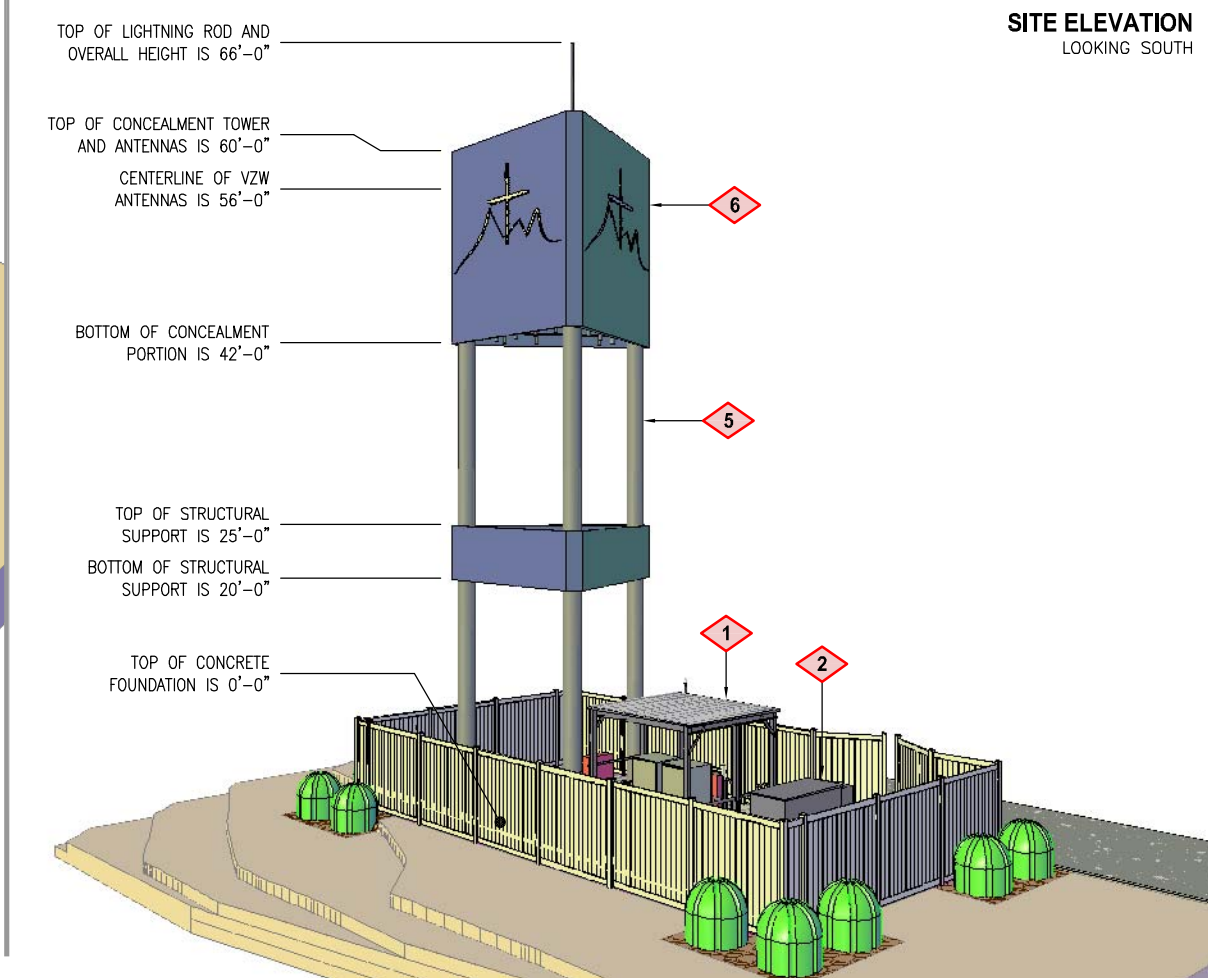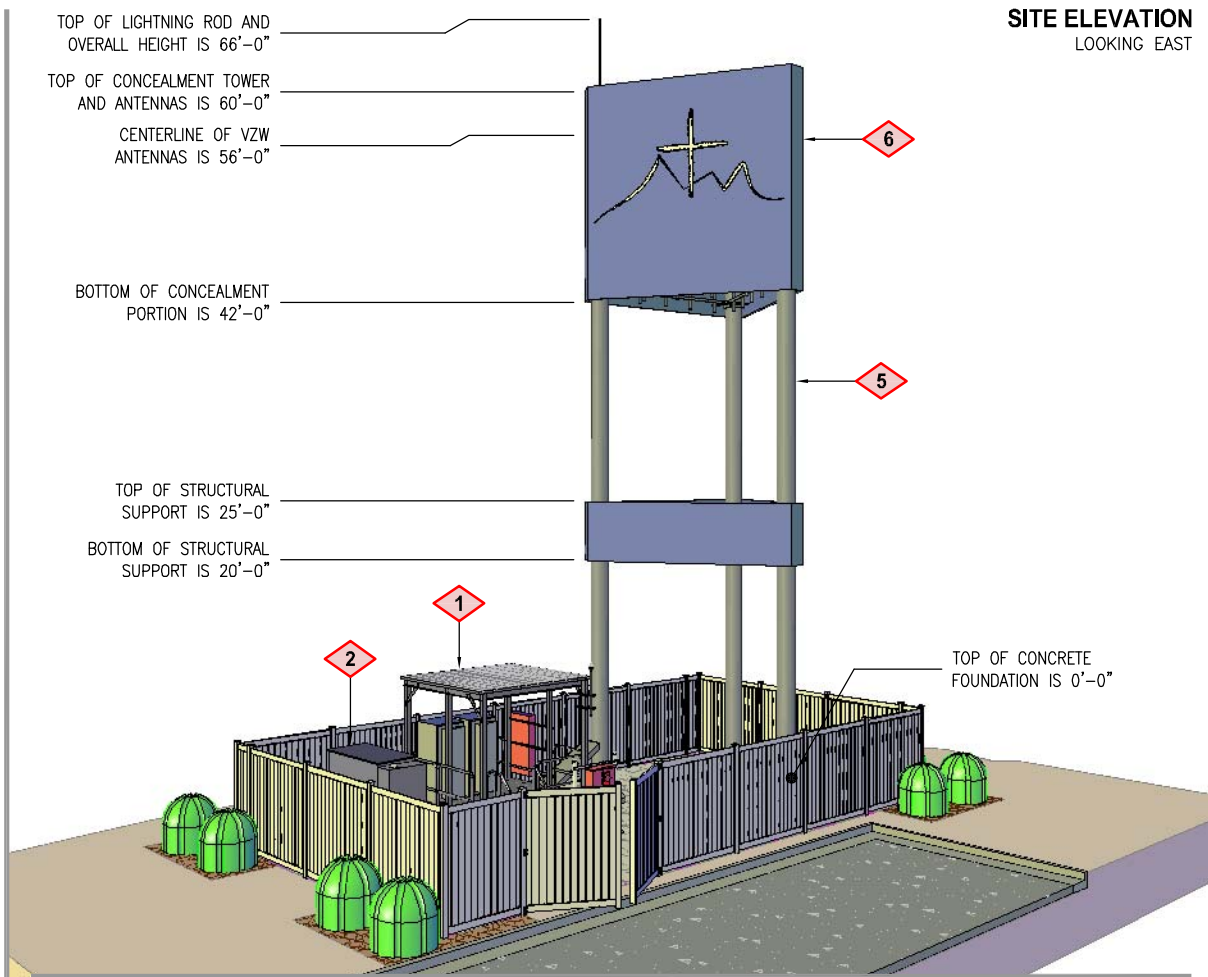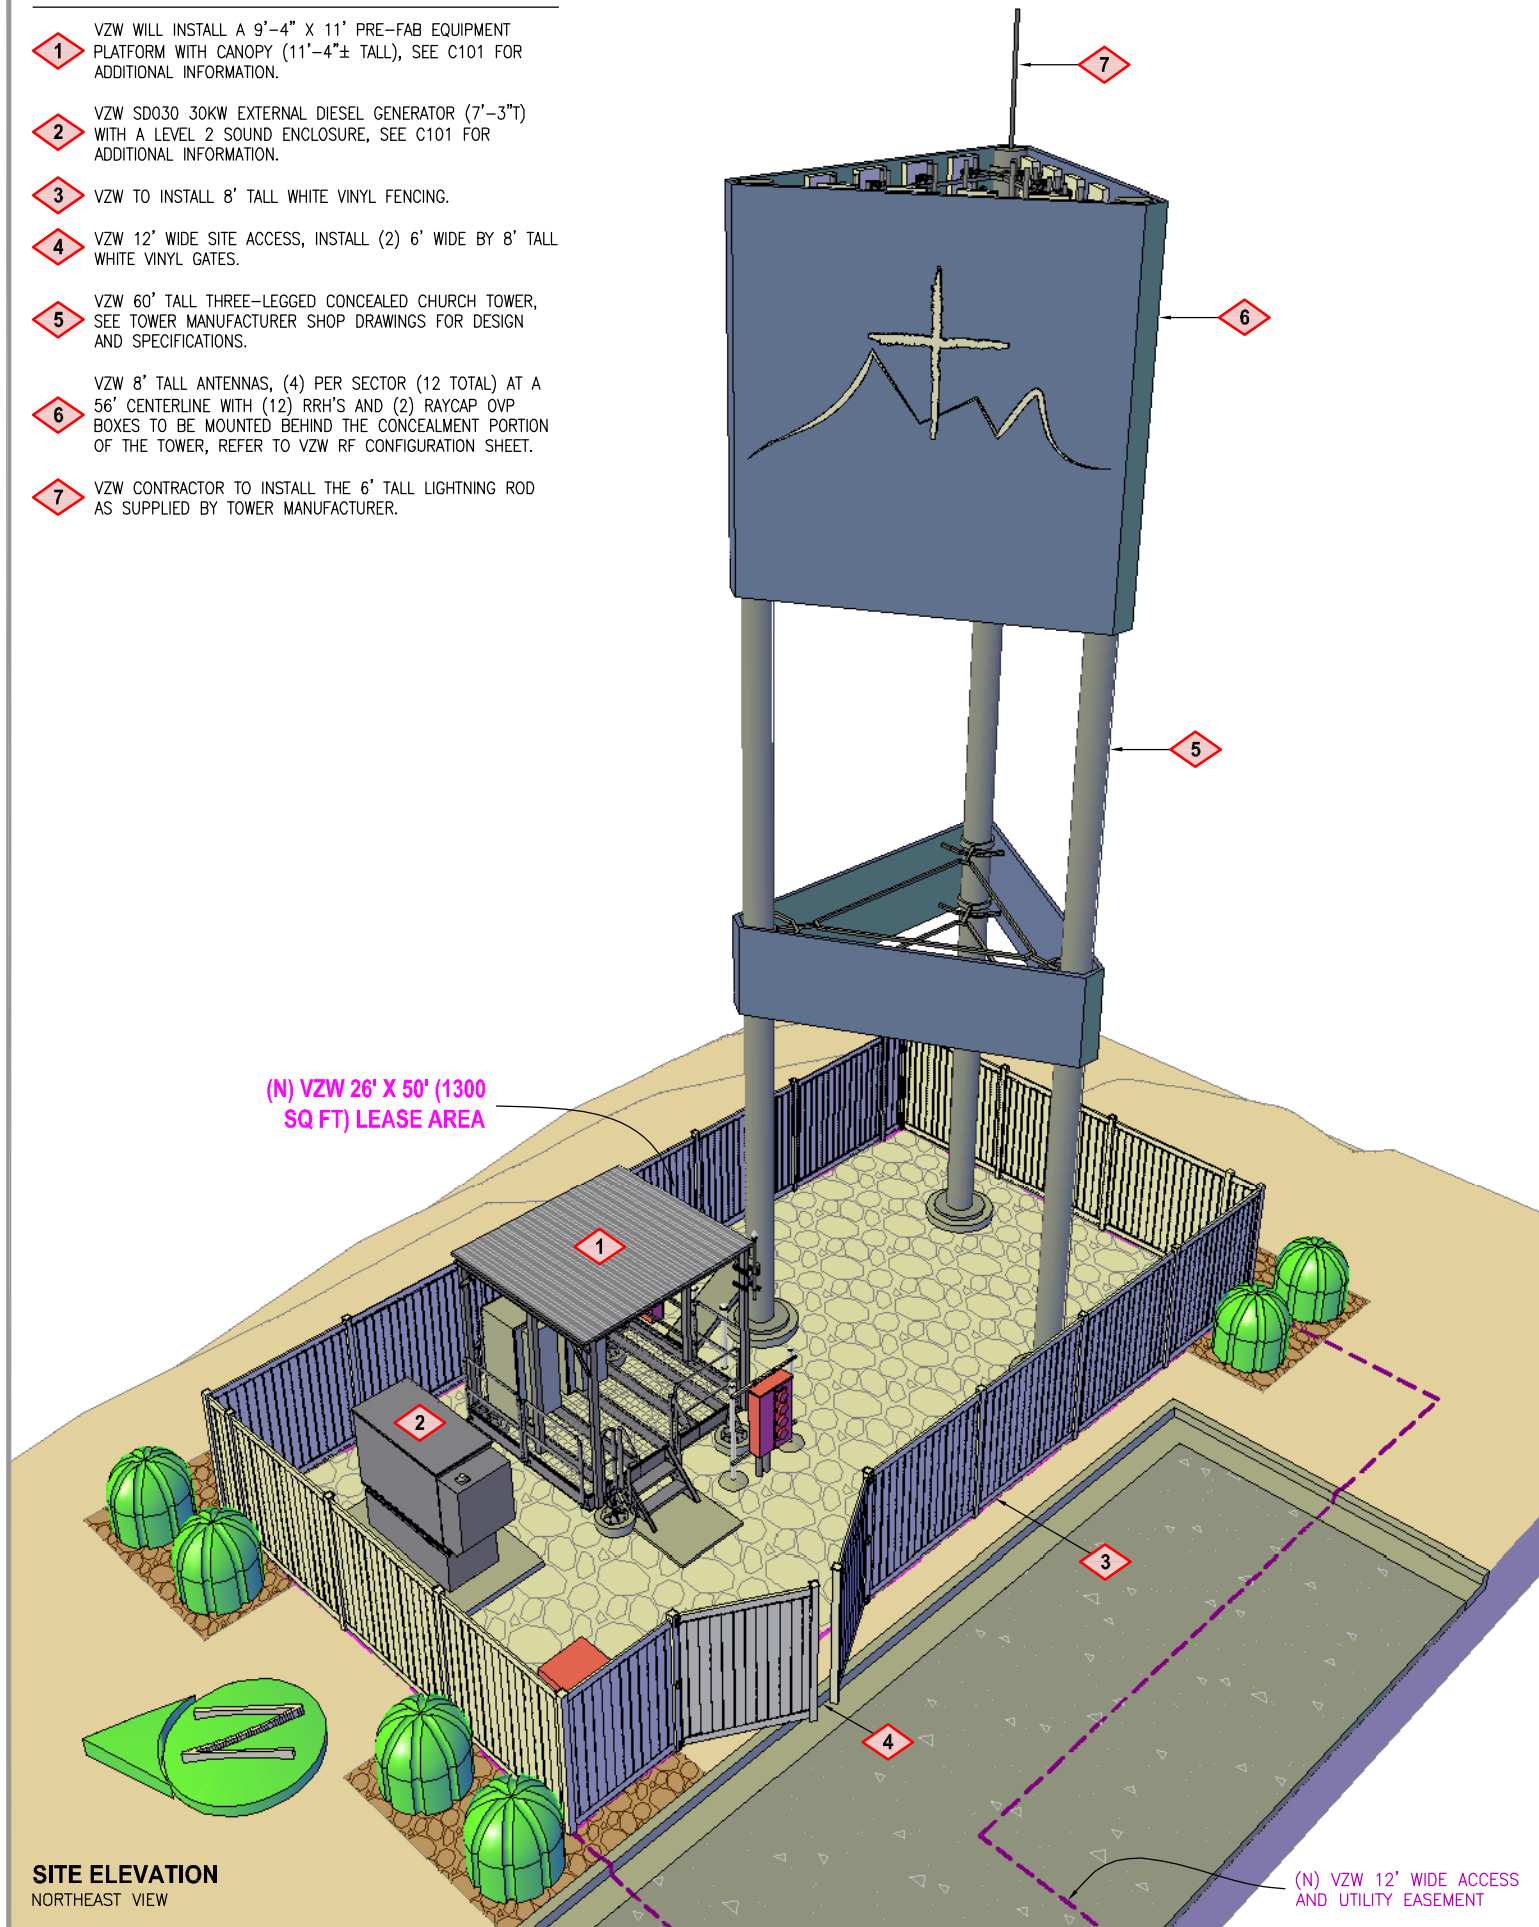

VERIZON WIRELESS
9656 SOUTH PROSPERITY ROAD
WEST JORDAN, UTAH 84088



UTAH MARKET OFFICE
5710 SOUTH GREEN STREET
SALT LAKE CITY, UTAH 84123

CORPORATE OFFICE
3115 SOUTH MELROSE DRIVE, SUITE #110
CARLSBAD, CALIFORNIA 92010

DRAWN BY: JAY C
CHECKED BY: NEFI G

REV	DATE	DESCRIPTION
4	01.31.2017	REVISIONS PER NG
3	01.04.2017	REVISIONS PER NG
2	09.26.2016	REVISIONS PER NJ
1	09.22.2016	ADDED LANDSCAPING
0	07.19.2016	ZONING DRAWINGS

SAL - UINTAH RIDGE
SE SEC 22, T5N, R1W
1770 EAST 6200 SOUTH
SOUTH OGDEN, UTAH 84405
-- RAWLAND SITE --

SHEET TITLE
SITE ELEVATIONS

SHEET NUMBER
C200