

CARTON RESIDENCE
@ POWDER MOUNTAIN
LOT 35, POWDER MOUNTAIN WEST- PHASE 2
WEBER COUNTY, UTAH

| MARK | DATE | DESCRIPTION |
|------|----------|---------------|
| | 2.3.2017 | FRONT SETBACK |
| | | |
| | | |
| | | |
| | | |

SITE PLAN

A-2.1



PHOTO 1
SCALE: 1:4.88


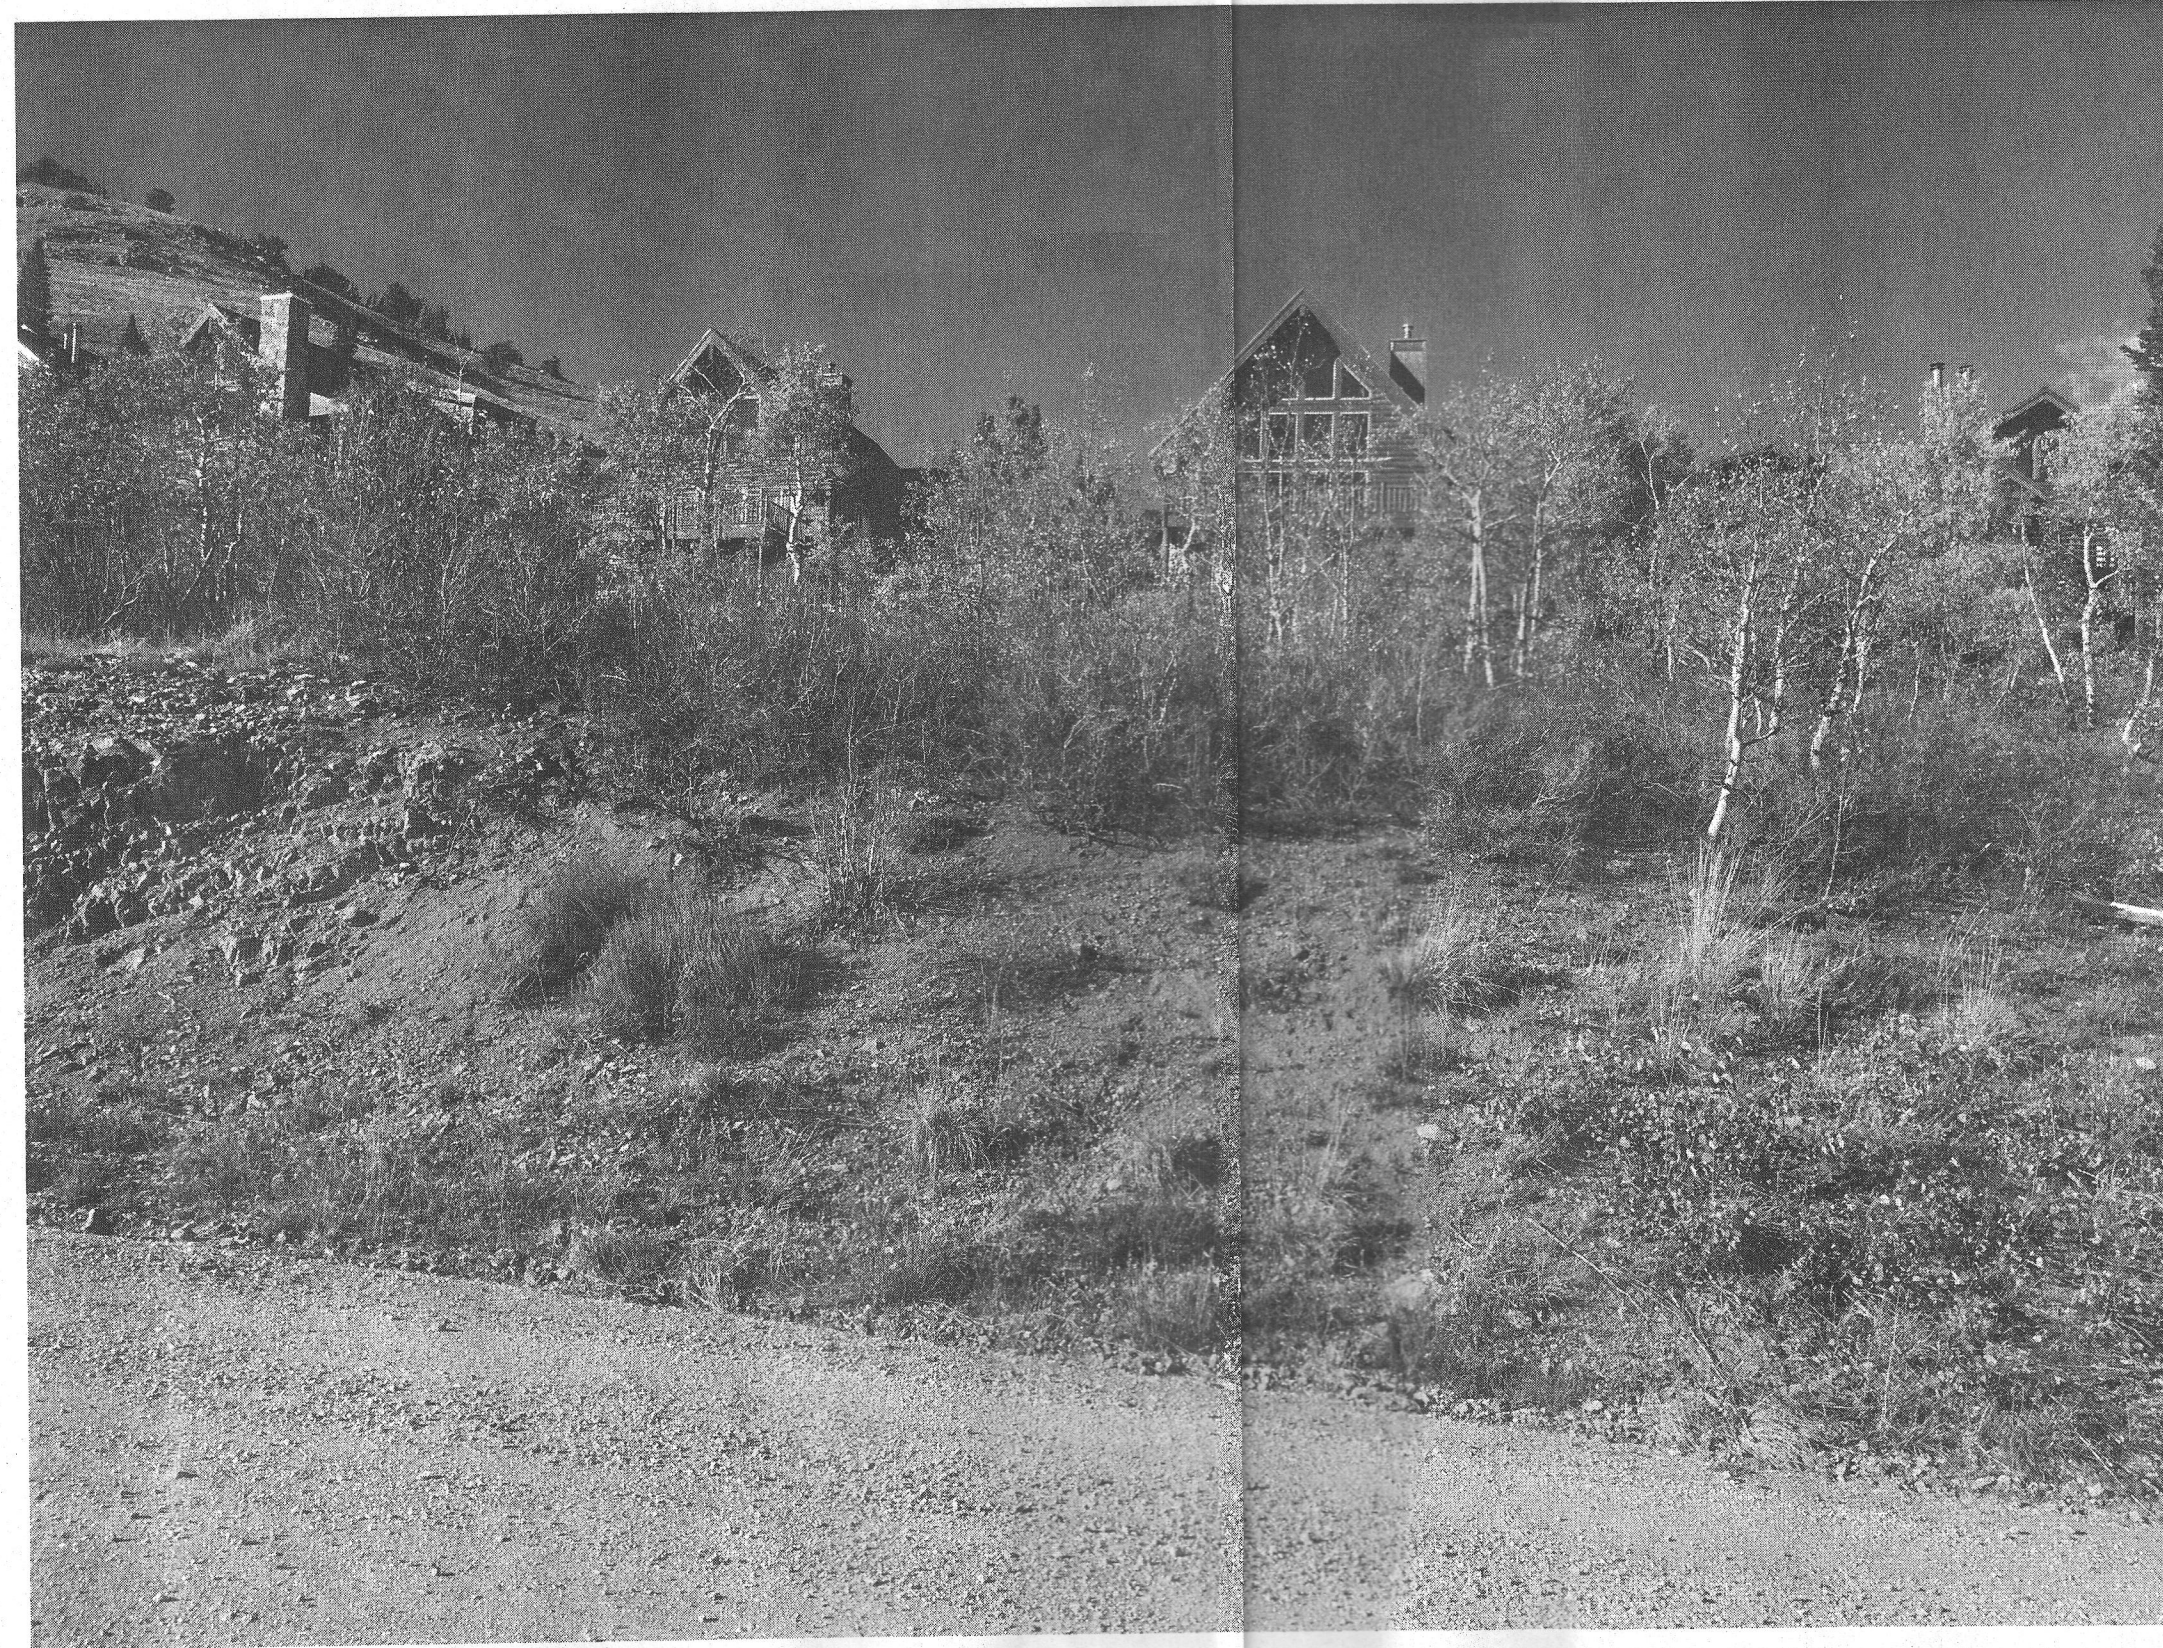


PHOTO 2
SCALE: 1:4.84

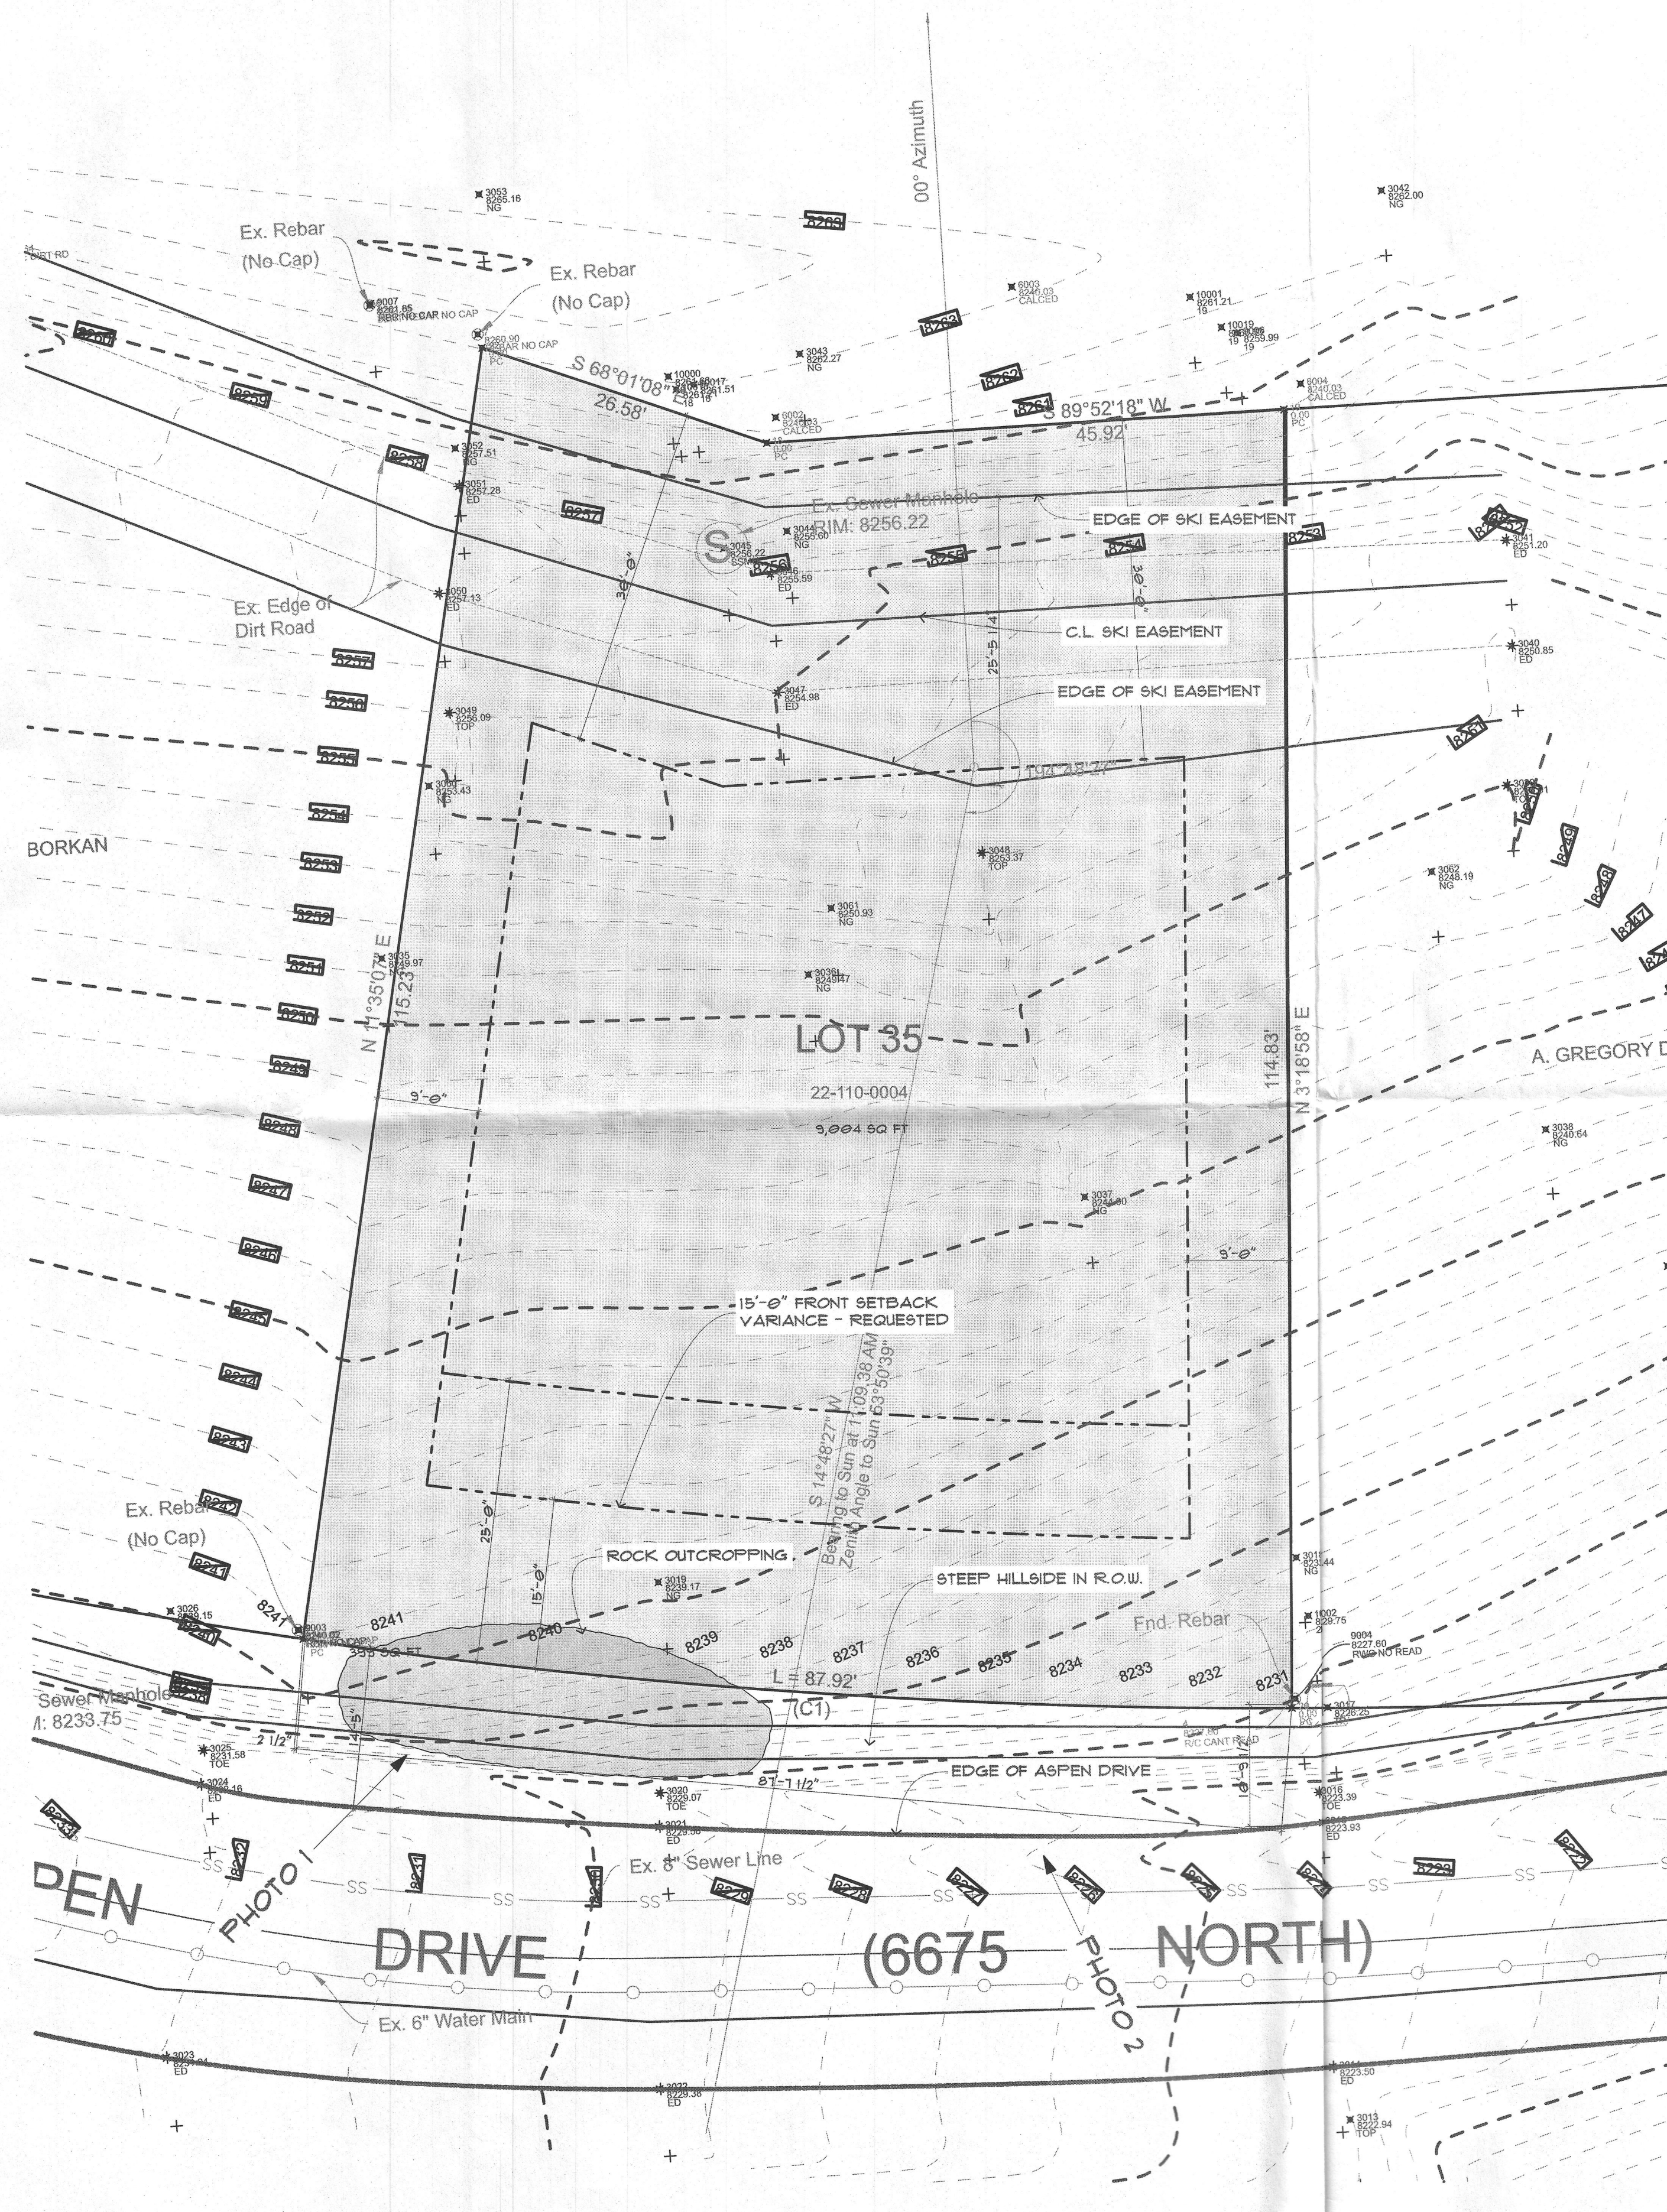

1 SITE PLAN
SCALE: 1" = 10'