



PHOTO 1
SCALE: 1:4.88


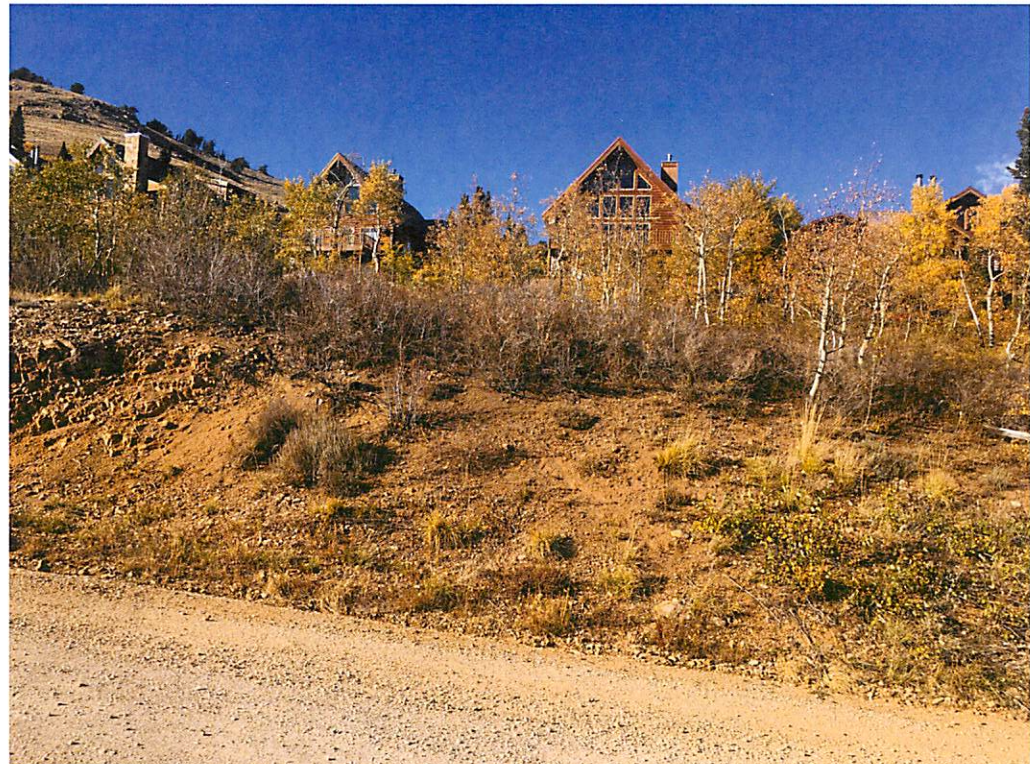


PHOTO 2
SCALE: 1:4.94

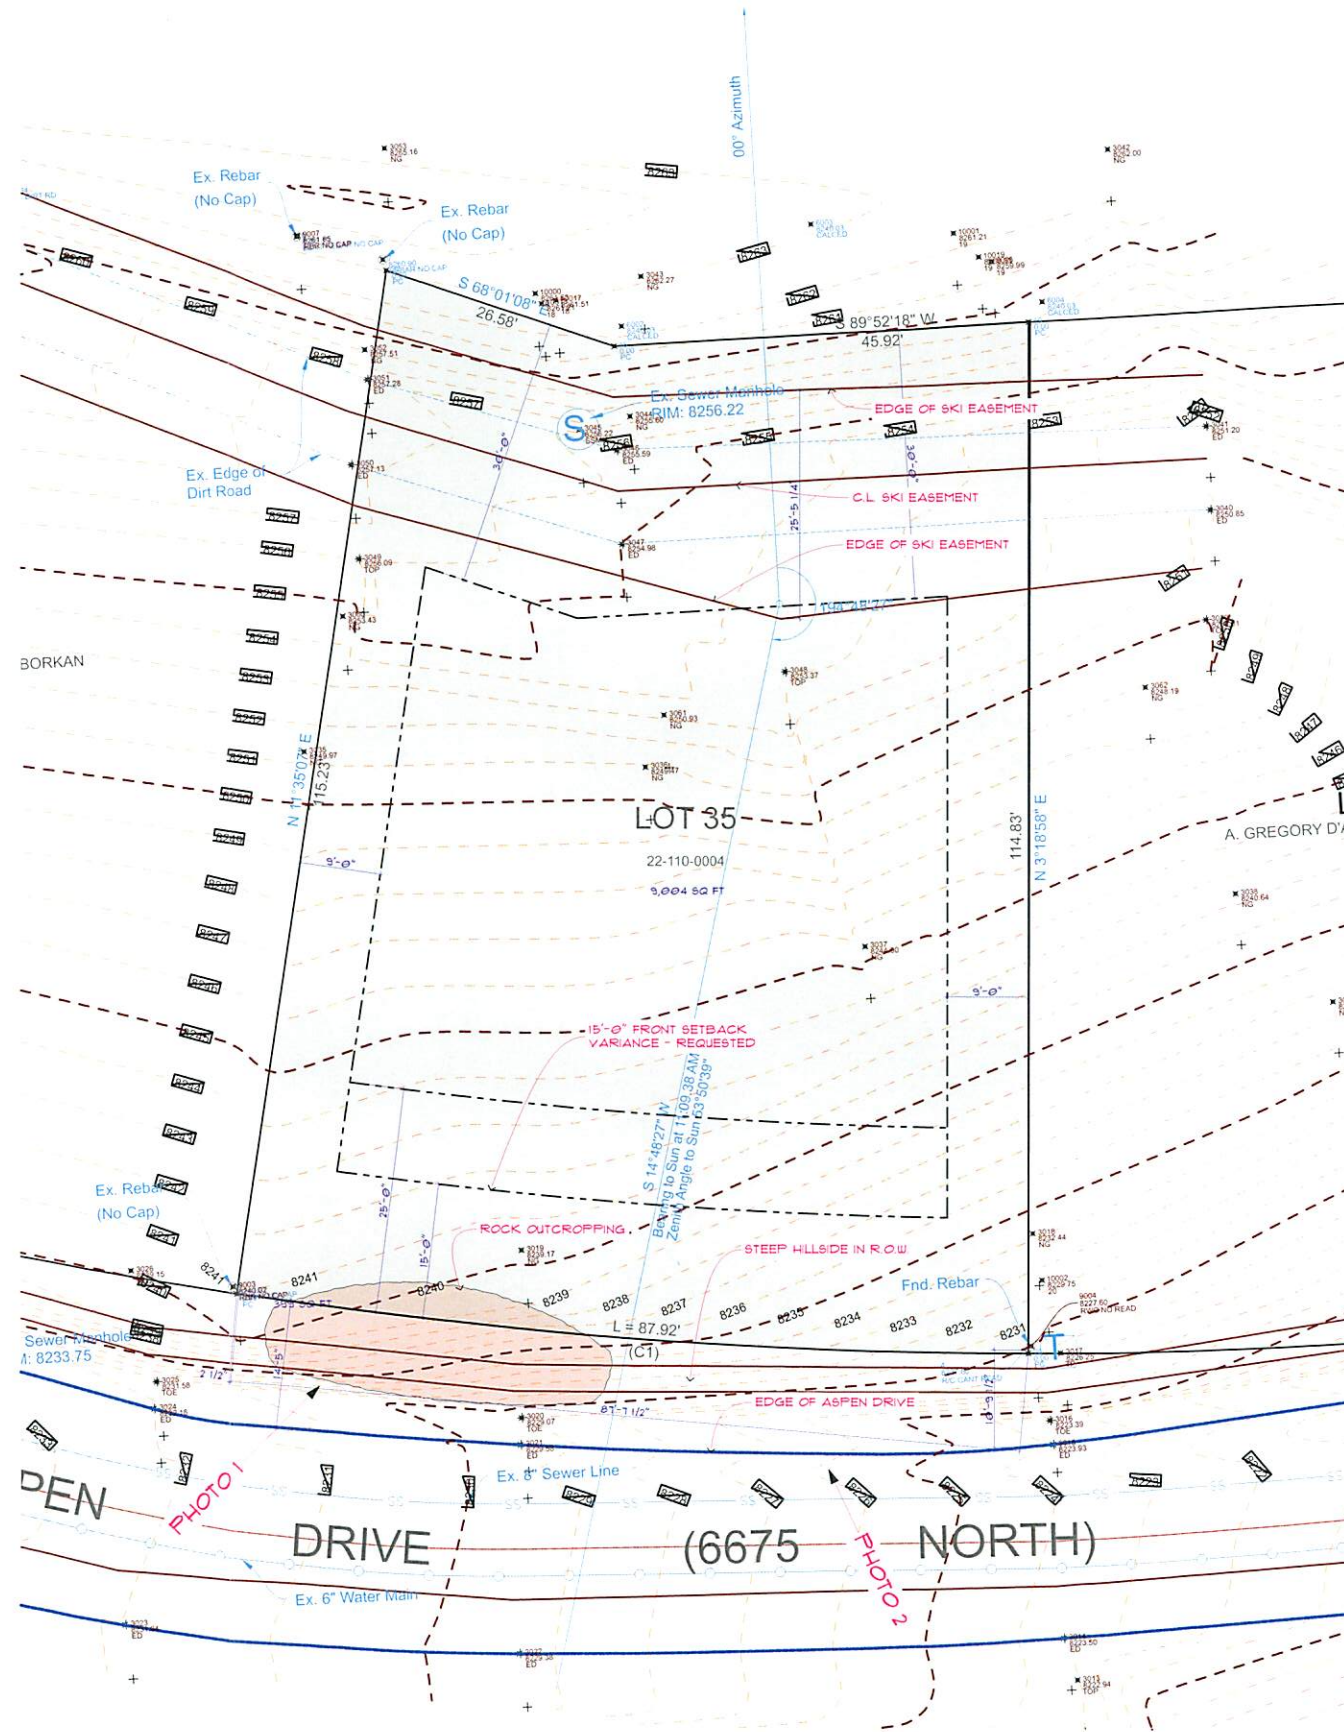

1 SITE PLAN
SCALE: 1" = 10'

CARTON RESIDENCE
@ POWDER MOUNTAIN
LOT 35, POWDER MOUNTAIN WEST- PHASE 2
WEBER COUNTY, UTAH

MARK	DATE	DESCRIPTION
	2.3.2017	FRONT SETBACK