


SITE COORDINATES

POINT #	NORTHING	EASTING	DESCRIPTION
3	52511.82	69676.53	SW CORNER BOILER BLDG
4	52633.82	69676.53	NW CORNER BOILER BLDG
5	52491.32	69696.03	CNTR RO STORAGE TANK
6	52645.68	69759.40	NW CORNER BRINE PIT
7	52635.68	69759.40	SW CORNER BRINE PIT
8	52502.46	69765.08	NW CORNER XFMR
9	52494.46	69765.08	SW CORNER XFMR
10	52593.43	69669.90	SW CORNER GAS PRV
11	52609.43	69669.90	NW CORNER GAS PRV
12	52561.82	69660.88	CNTR CONCENTRATE LIFT STA
13	52573.99	69660.88	CNTR PLANT DRAINAGE LIFT STA
14	52586.16	69660.88	CNTR WASTE LIFT STA

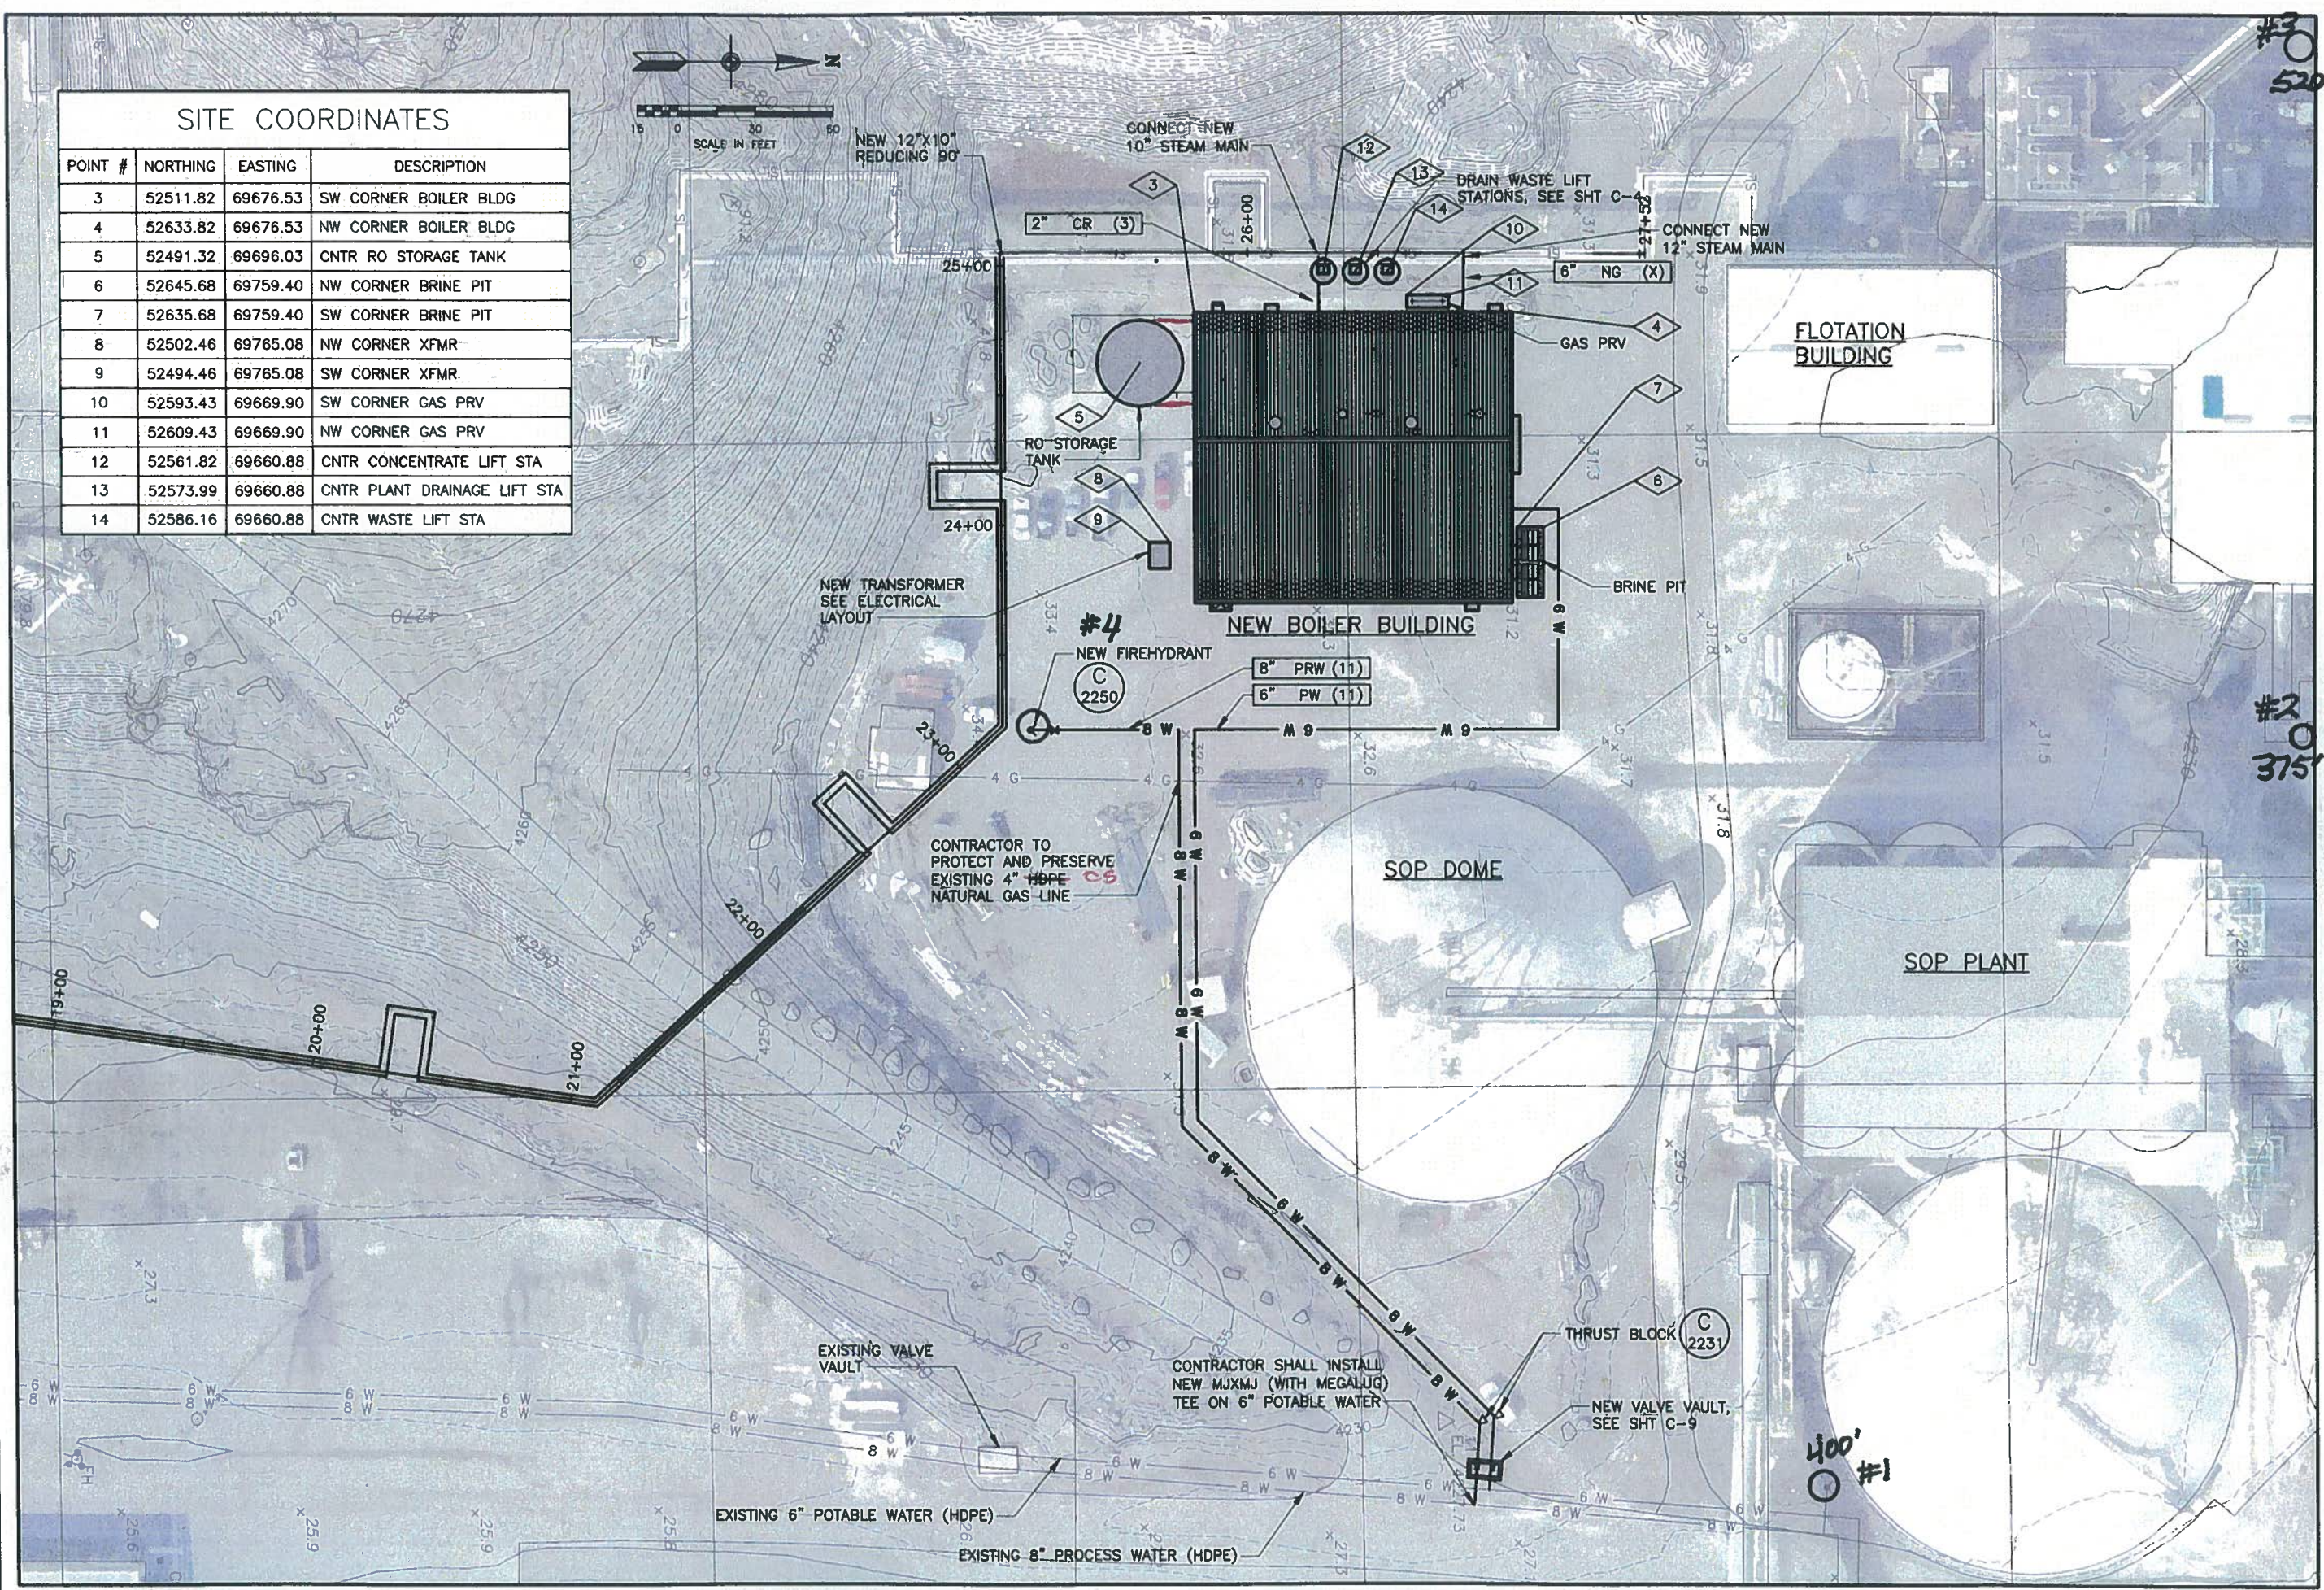

ISSUED FOR BID

NO.	DATE	REV. BY	DESCRIPTION

VERIFY SCALE
BAR IS ONE INCH ON ORIGINAL DRAWING

REVIEW
CHECKED X.XXXXXX
APPROVED X.XXXXXX

DESIGN J.B./R.G.
DRAWN R. GARCIA

CIVIL
PARTIAL SITE PLAN
PROJECT NUMBER 268-12-01

DATE: JUNE 2012

DRAWING NO. C-2
SHEET XX OF X

