

## Allen Horseplay Cluster Subdivision Open Space Site Plan WEBER COUNTY, UTAH NOVEMBER, 2012

THESE PLANS AND SPECIFICATIONS ARE THE PROPERTY OF REEVE & ASSOCIATES, INC., 920 CHAMBERS STREET, SUITE #14, OGDEN, UTAH 84403, AND SHALL NOT BE PHOTOCOPIED, RE-DRAWN, OR USED ON ANY PROJECT OTHER THAN THE PROJECT SPECIFICALLY DESIGNED FOR, WITHOUT THEIR CONSENT.

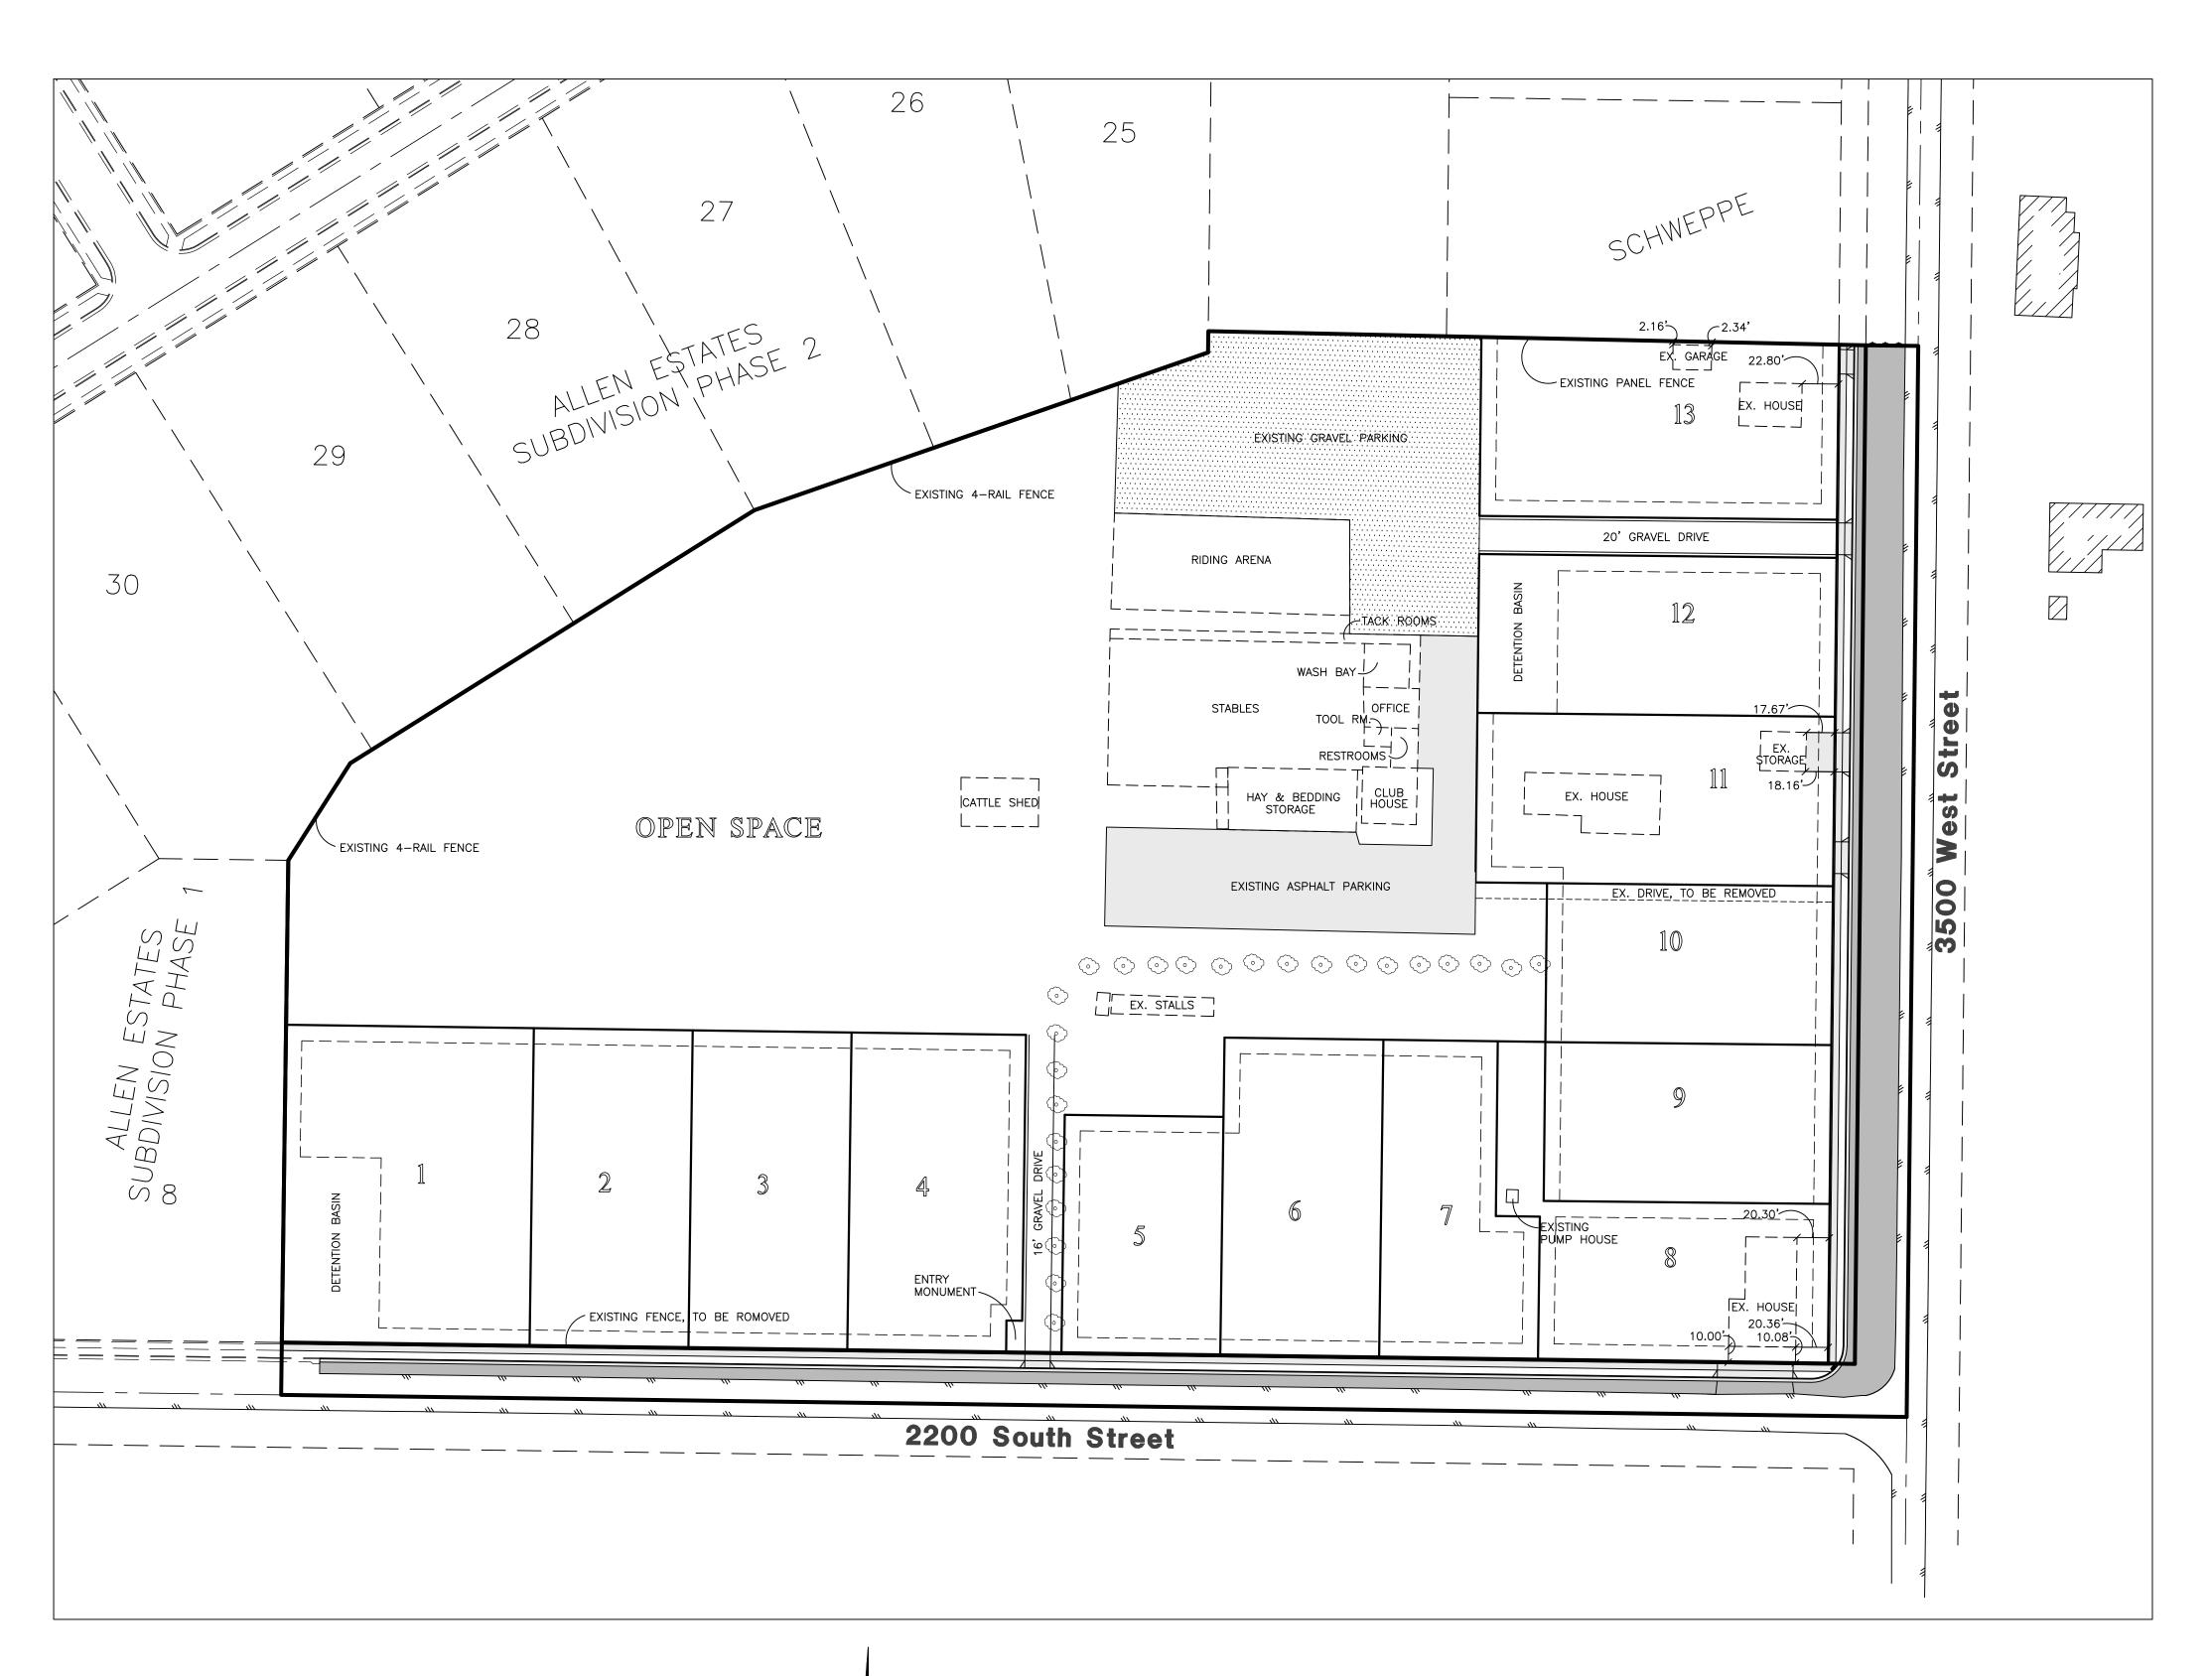

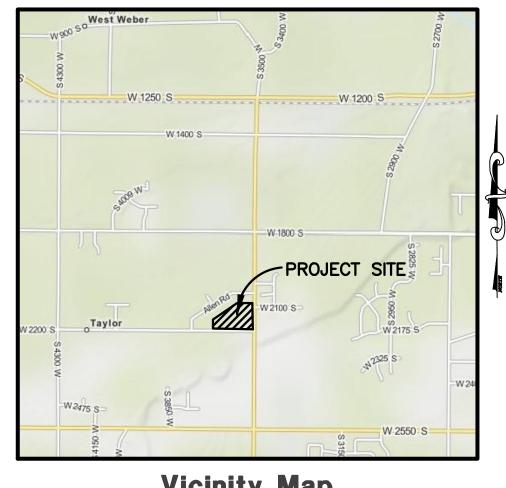

Vicinity Map

## **Existing Building Dimensions**

23' X 25' 11' X 7' RESTROOM 1 10' X 9' RESTROOM 2 TOOLROOM 14' X 8' 12' X 28' WASHBAY FEED & BAY STORAGE

CLUBHOUSE STABLES 80' X 160' (44 STALLS & ALLEYS) RIDING ARENA 60' X 192' GRAVEL PARKING 100' X 260' & 70' X 50'

7' X 7'

28 TACK ROOMS 5' X 6'-6"

PUMP HOUSE

48' X 32' 14' X 64' (LOCATED NORTH OF LOT 5) CATTLE SHED STALLS

STORAGE (LOT 11)

14' X 20' (LOCATED WEST OF FEED & BEDDING) 3 STALLS 1 STALL 14' X 16' (LOCATED WEST OF FEED & BEDDING)

REPLACEMENT OF PADDOCKS AND FENCE TO BE DIVIDED BY H.O.A.

Scale: 1" = 60'

Contact: Vaughn Allen 2191 South 3500 West Ogden, Utah 84401 PH: (801) 391-3880



REVISIONS	DESCRIPTION				
	DATE				

Project Info. Engineer:
J. NATE REEVE, P.E. C. CAVE NOVEMBER 28, 2012 ALLEN HORSEPLAY **CLUSTER SUBDIVISION** Number: <u>5125-02</u>

Sheet Sheets