


Exhibit C





SUMMIT EDEN PHASE 1 PRUD SUBMITTAL

POWDER MOUNTAIN, WEBER COUNTY, UTAH

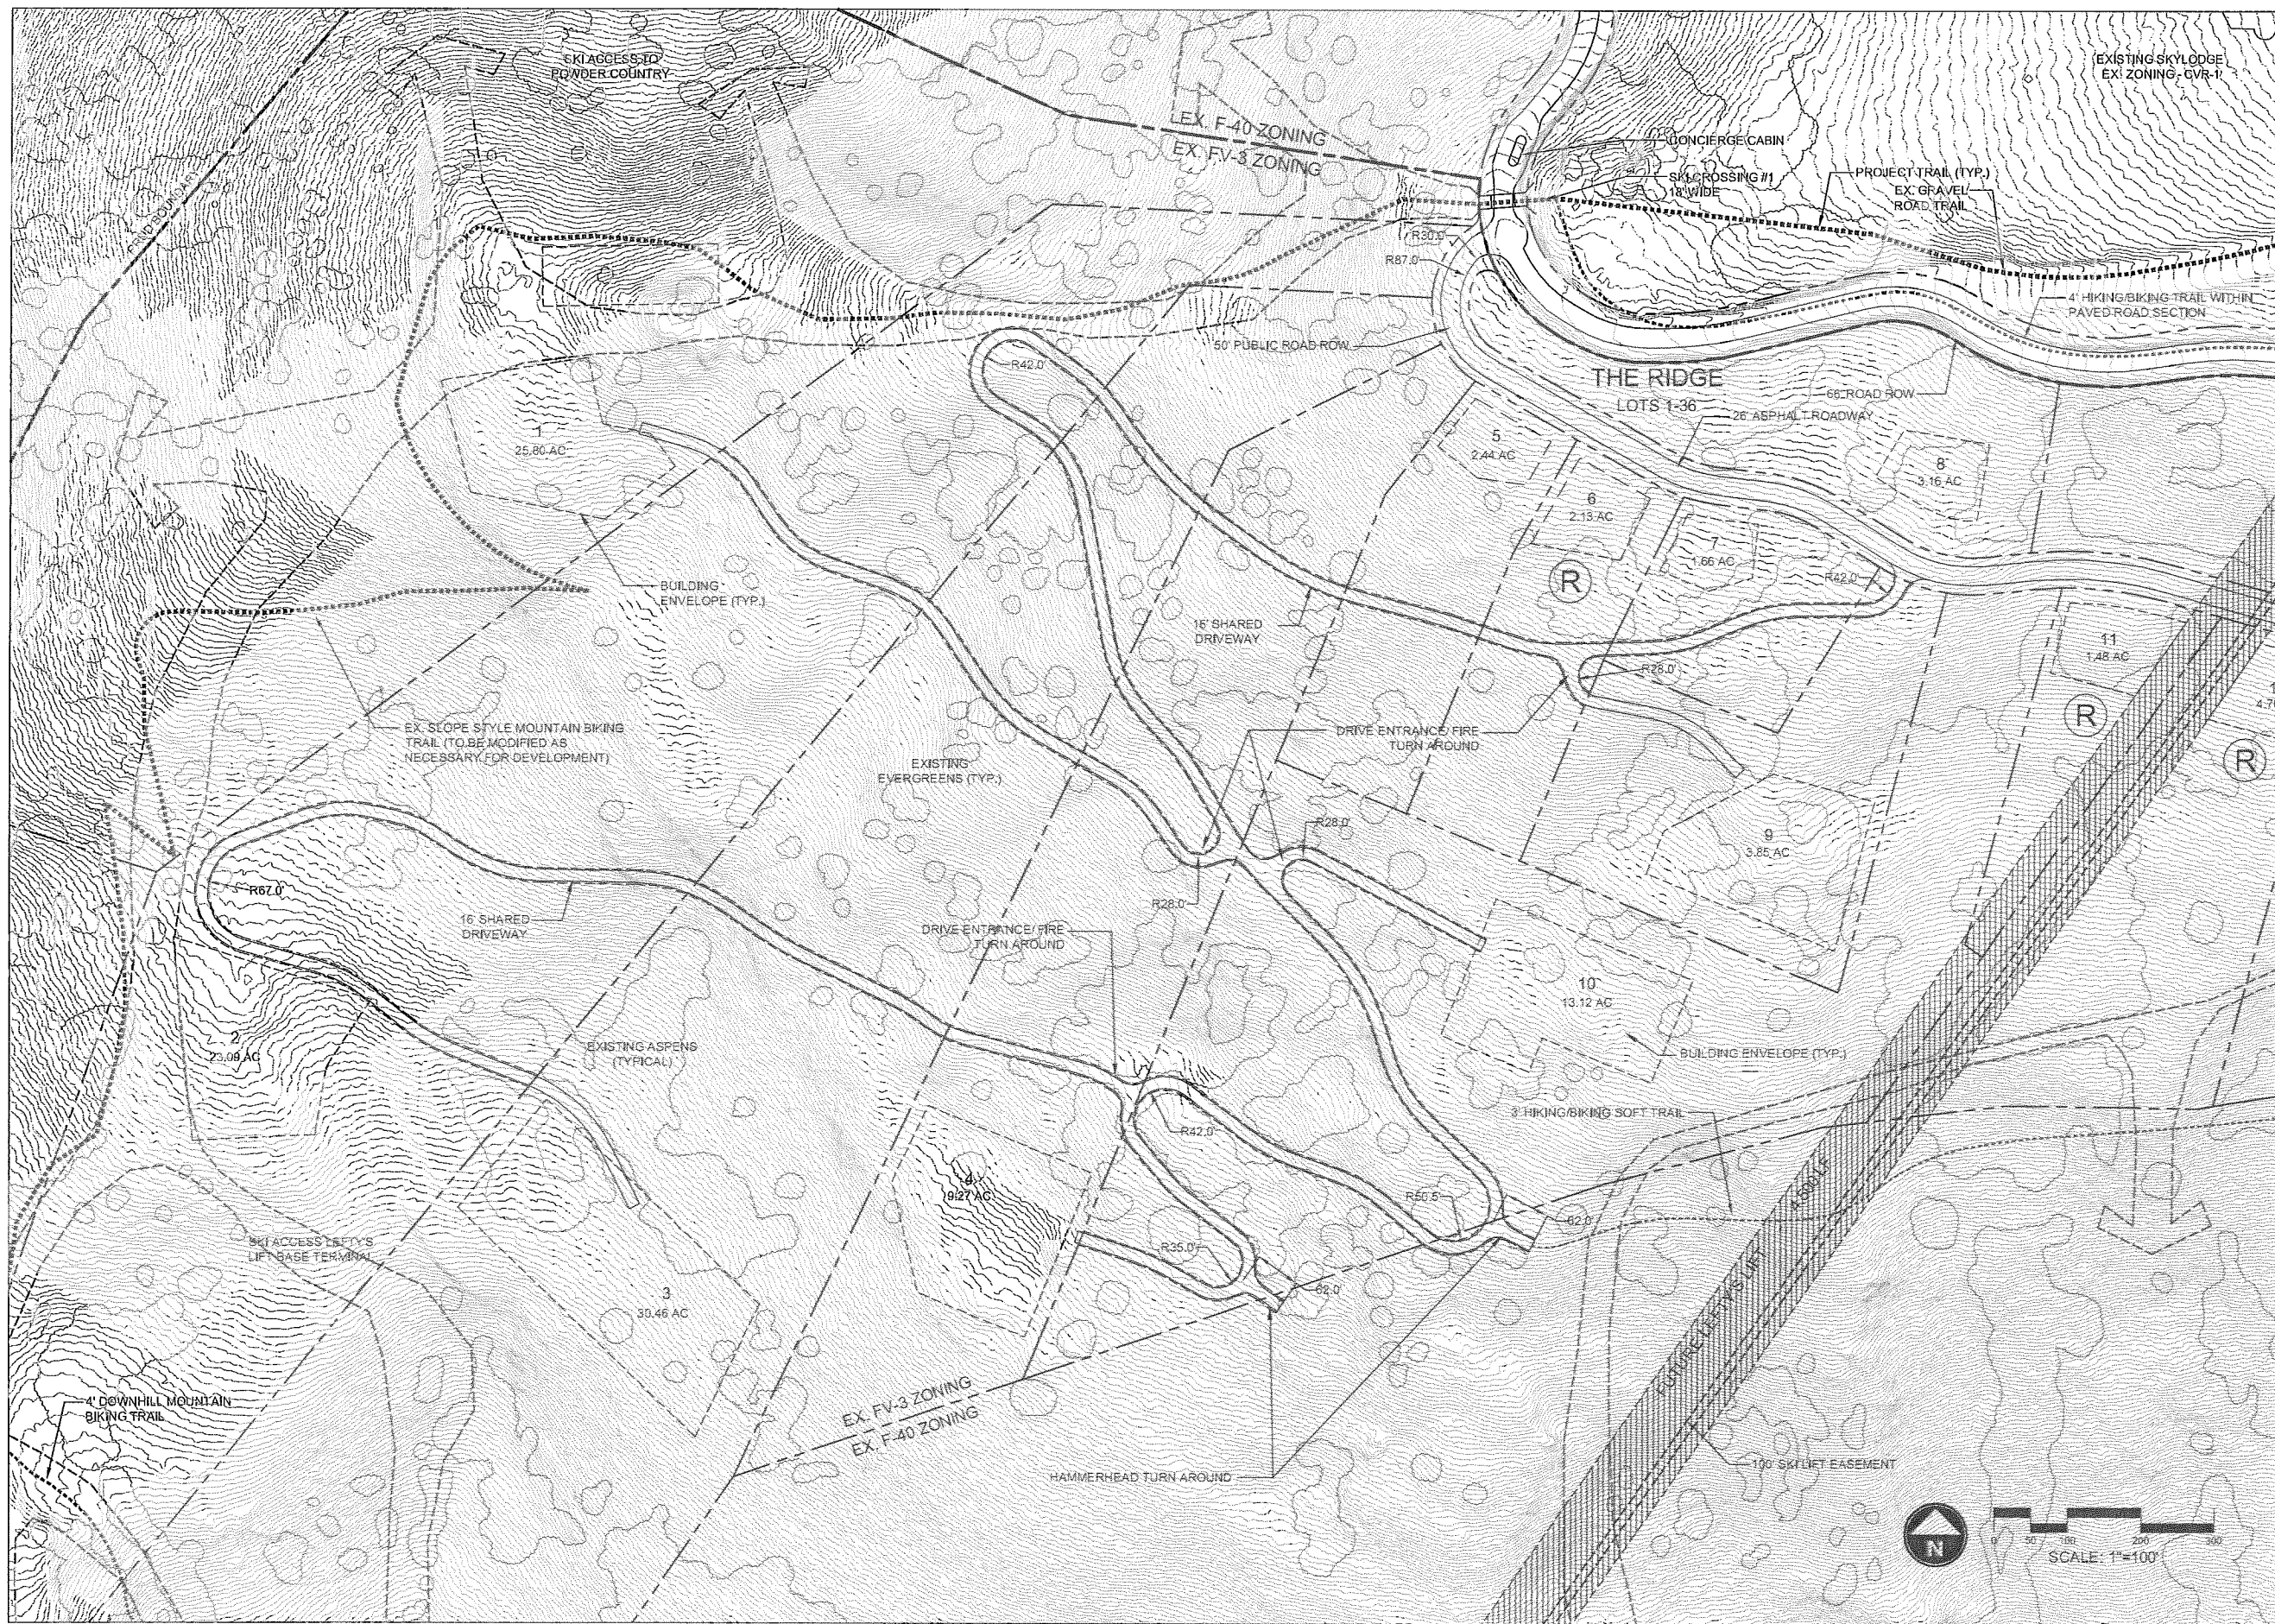

DATE:	MARCH 15, 2013
PROJECT:	000.0000.00
DRAWN BY:	EL
REVIEW BY:	EL
VERSION:	PRUD
REVISIONS:	

SHEET TITLE:	SITE PLAN
SHEET NUMBER:	L1.6

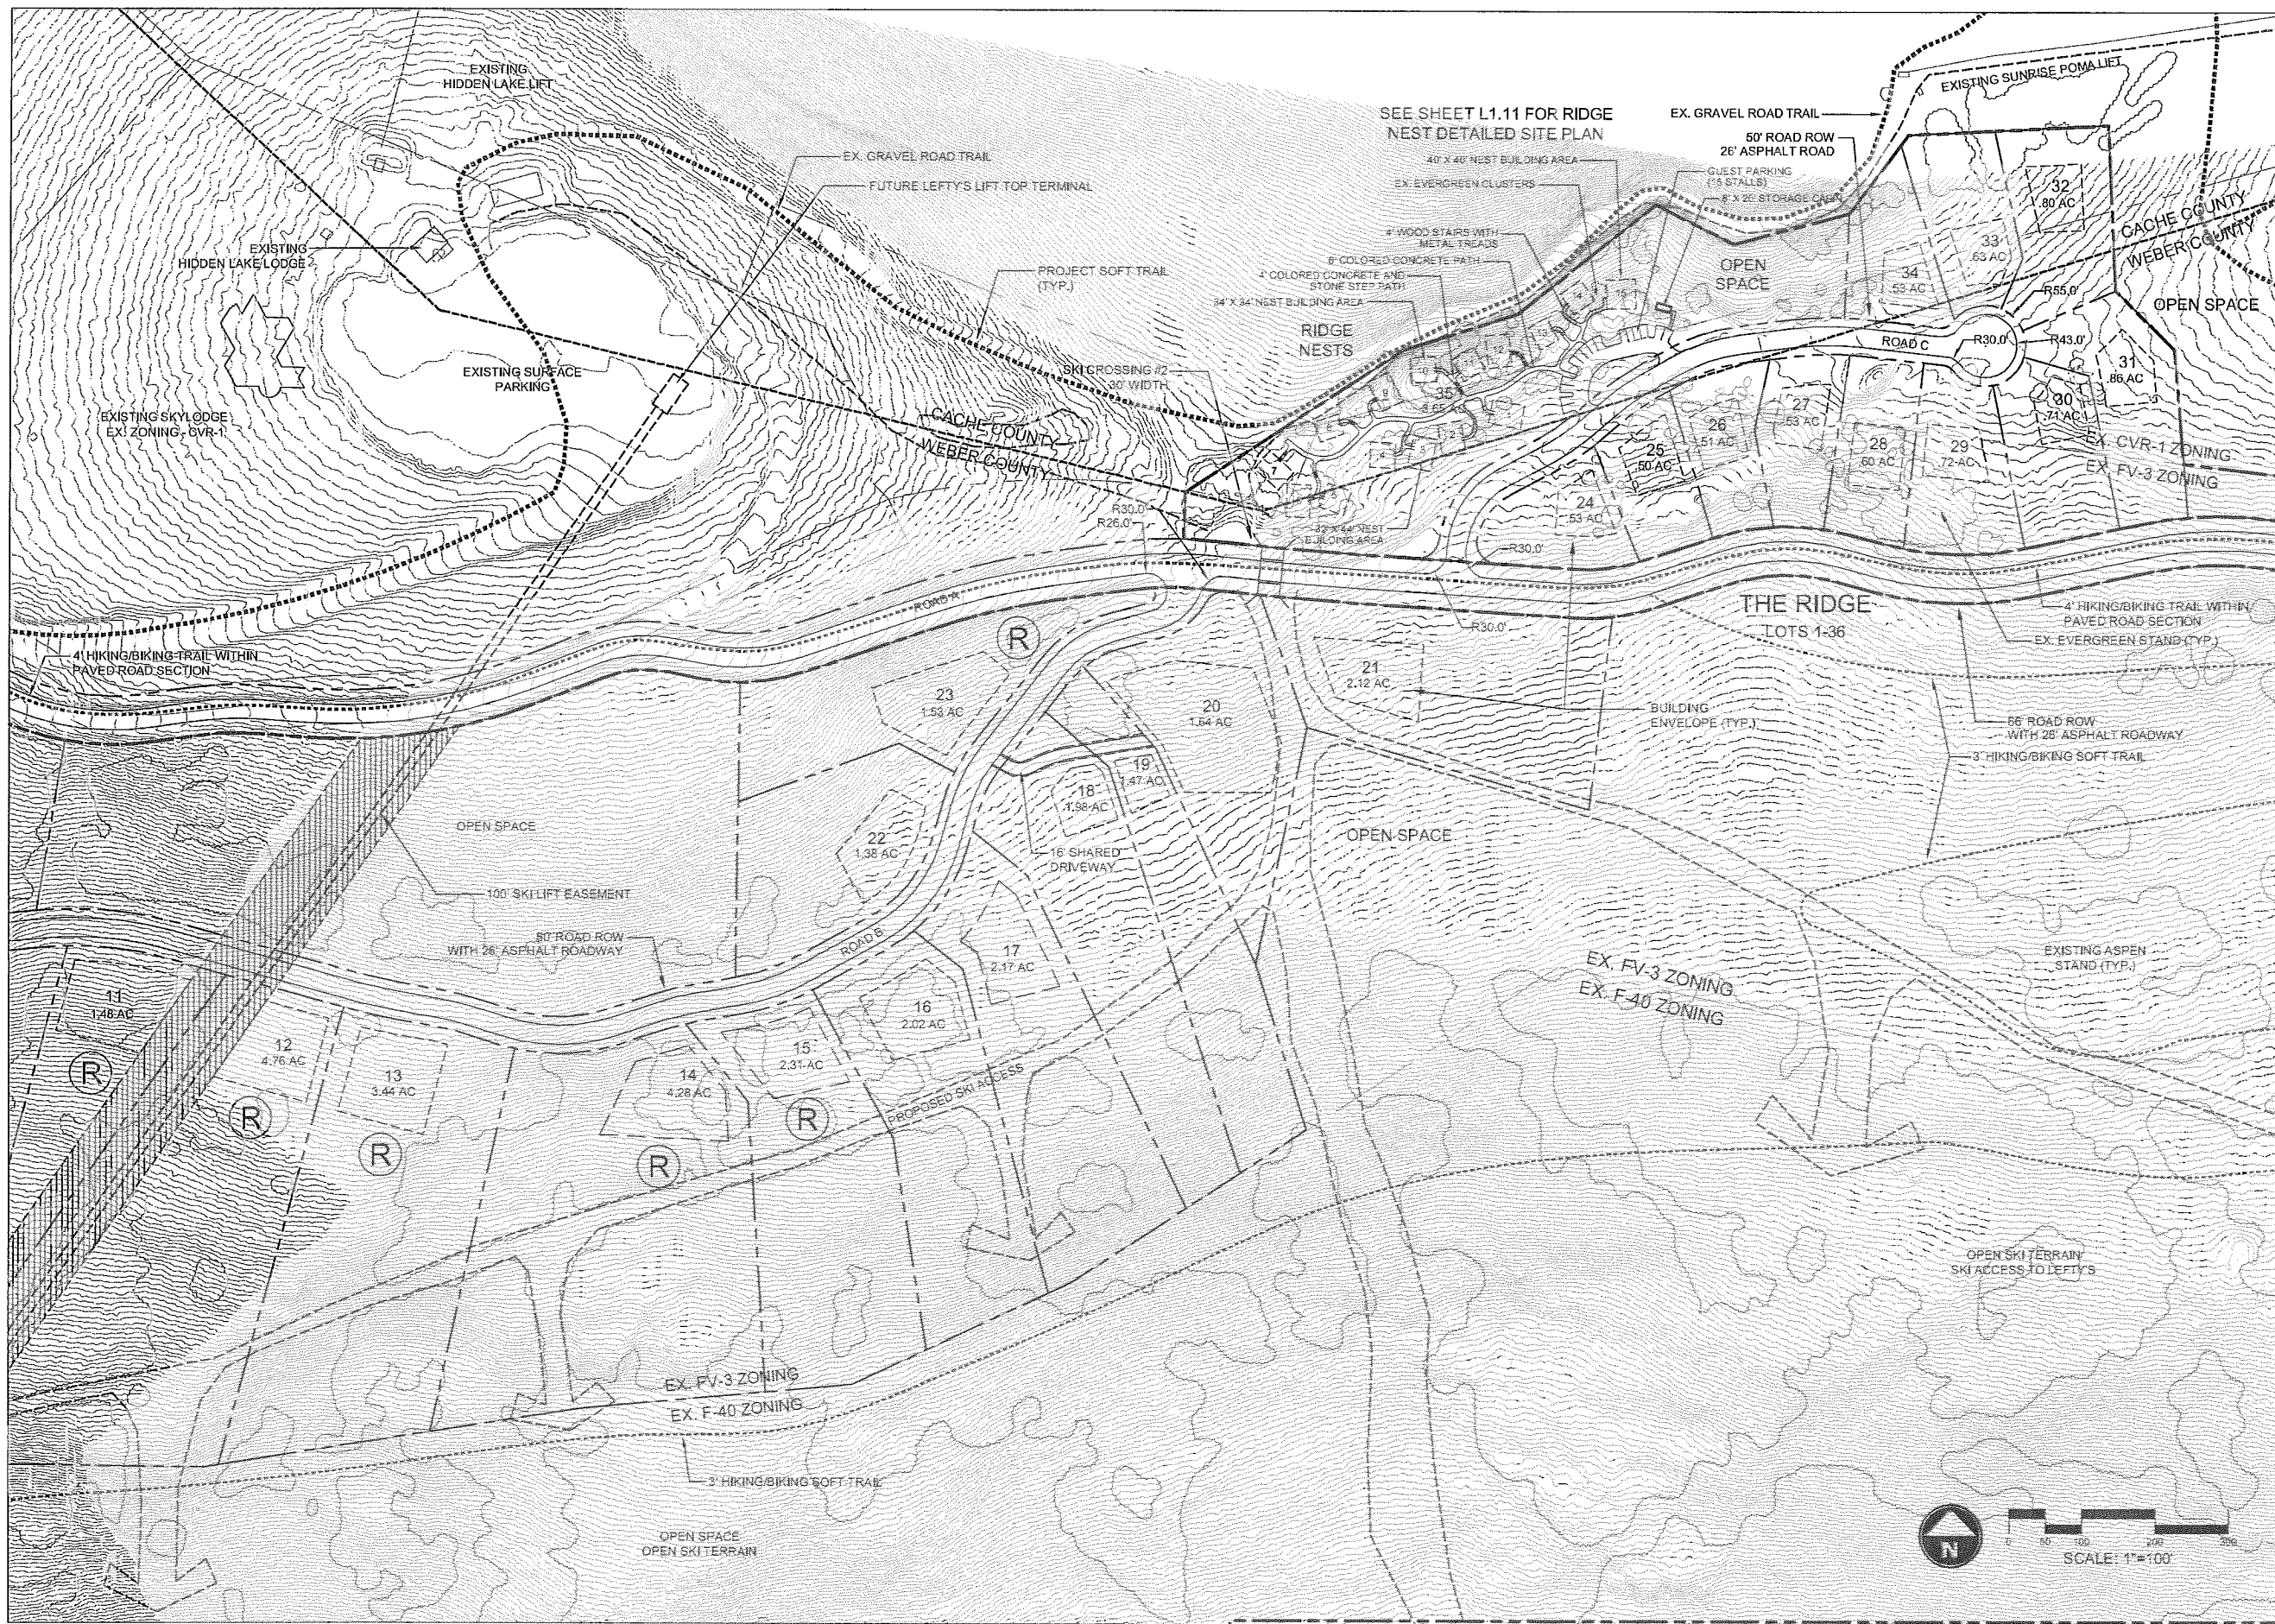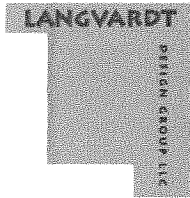



SUMMIT EDEN
PHASE 1 PRUD SUBMITTAL
POWDER MOUNTAIN, WEBER COUNTY, UTAH



DATE:	MARCH 15, 2013
PROJECT:	000.0000.00
DRAWN BY:	EL
REVIEW BY:	EL
VERSION:	PRUD
REVISIONS:	

SHEET TITLE: **SITE PLAN**
SHEET NUMBER:

L1.7

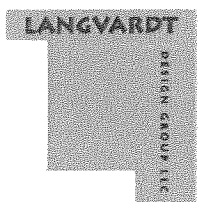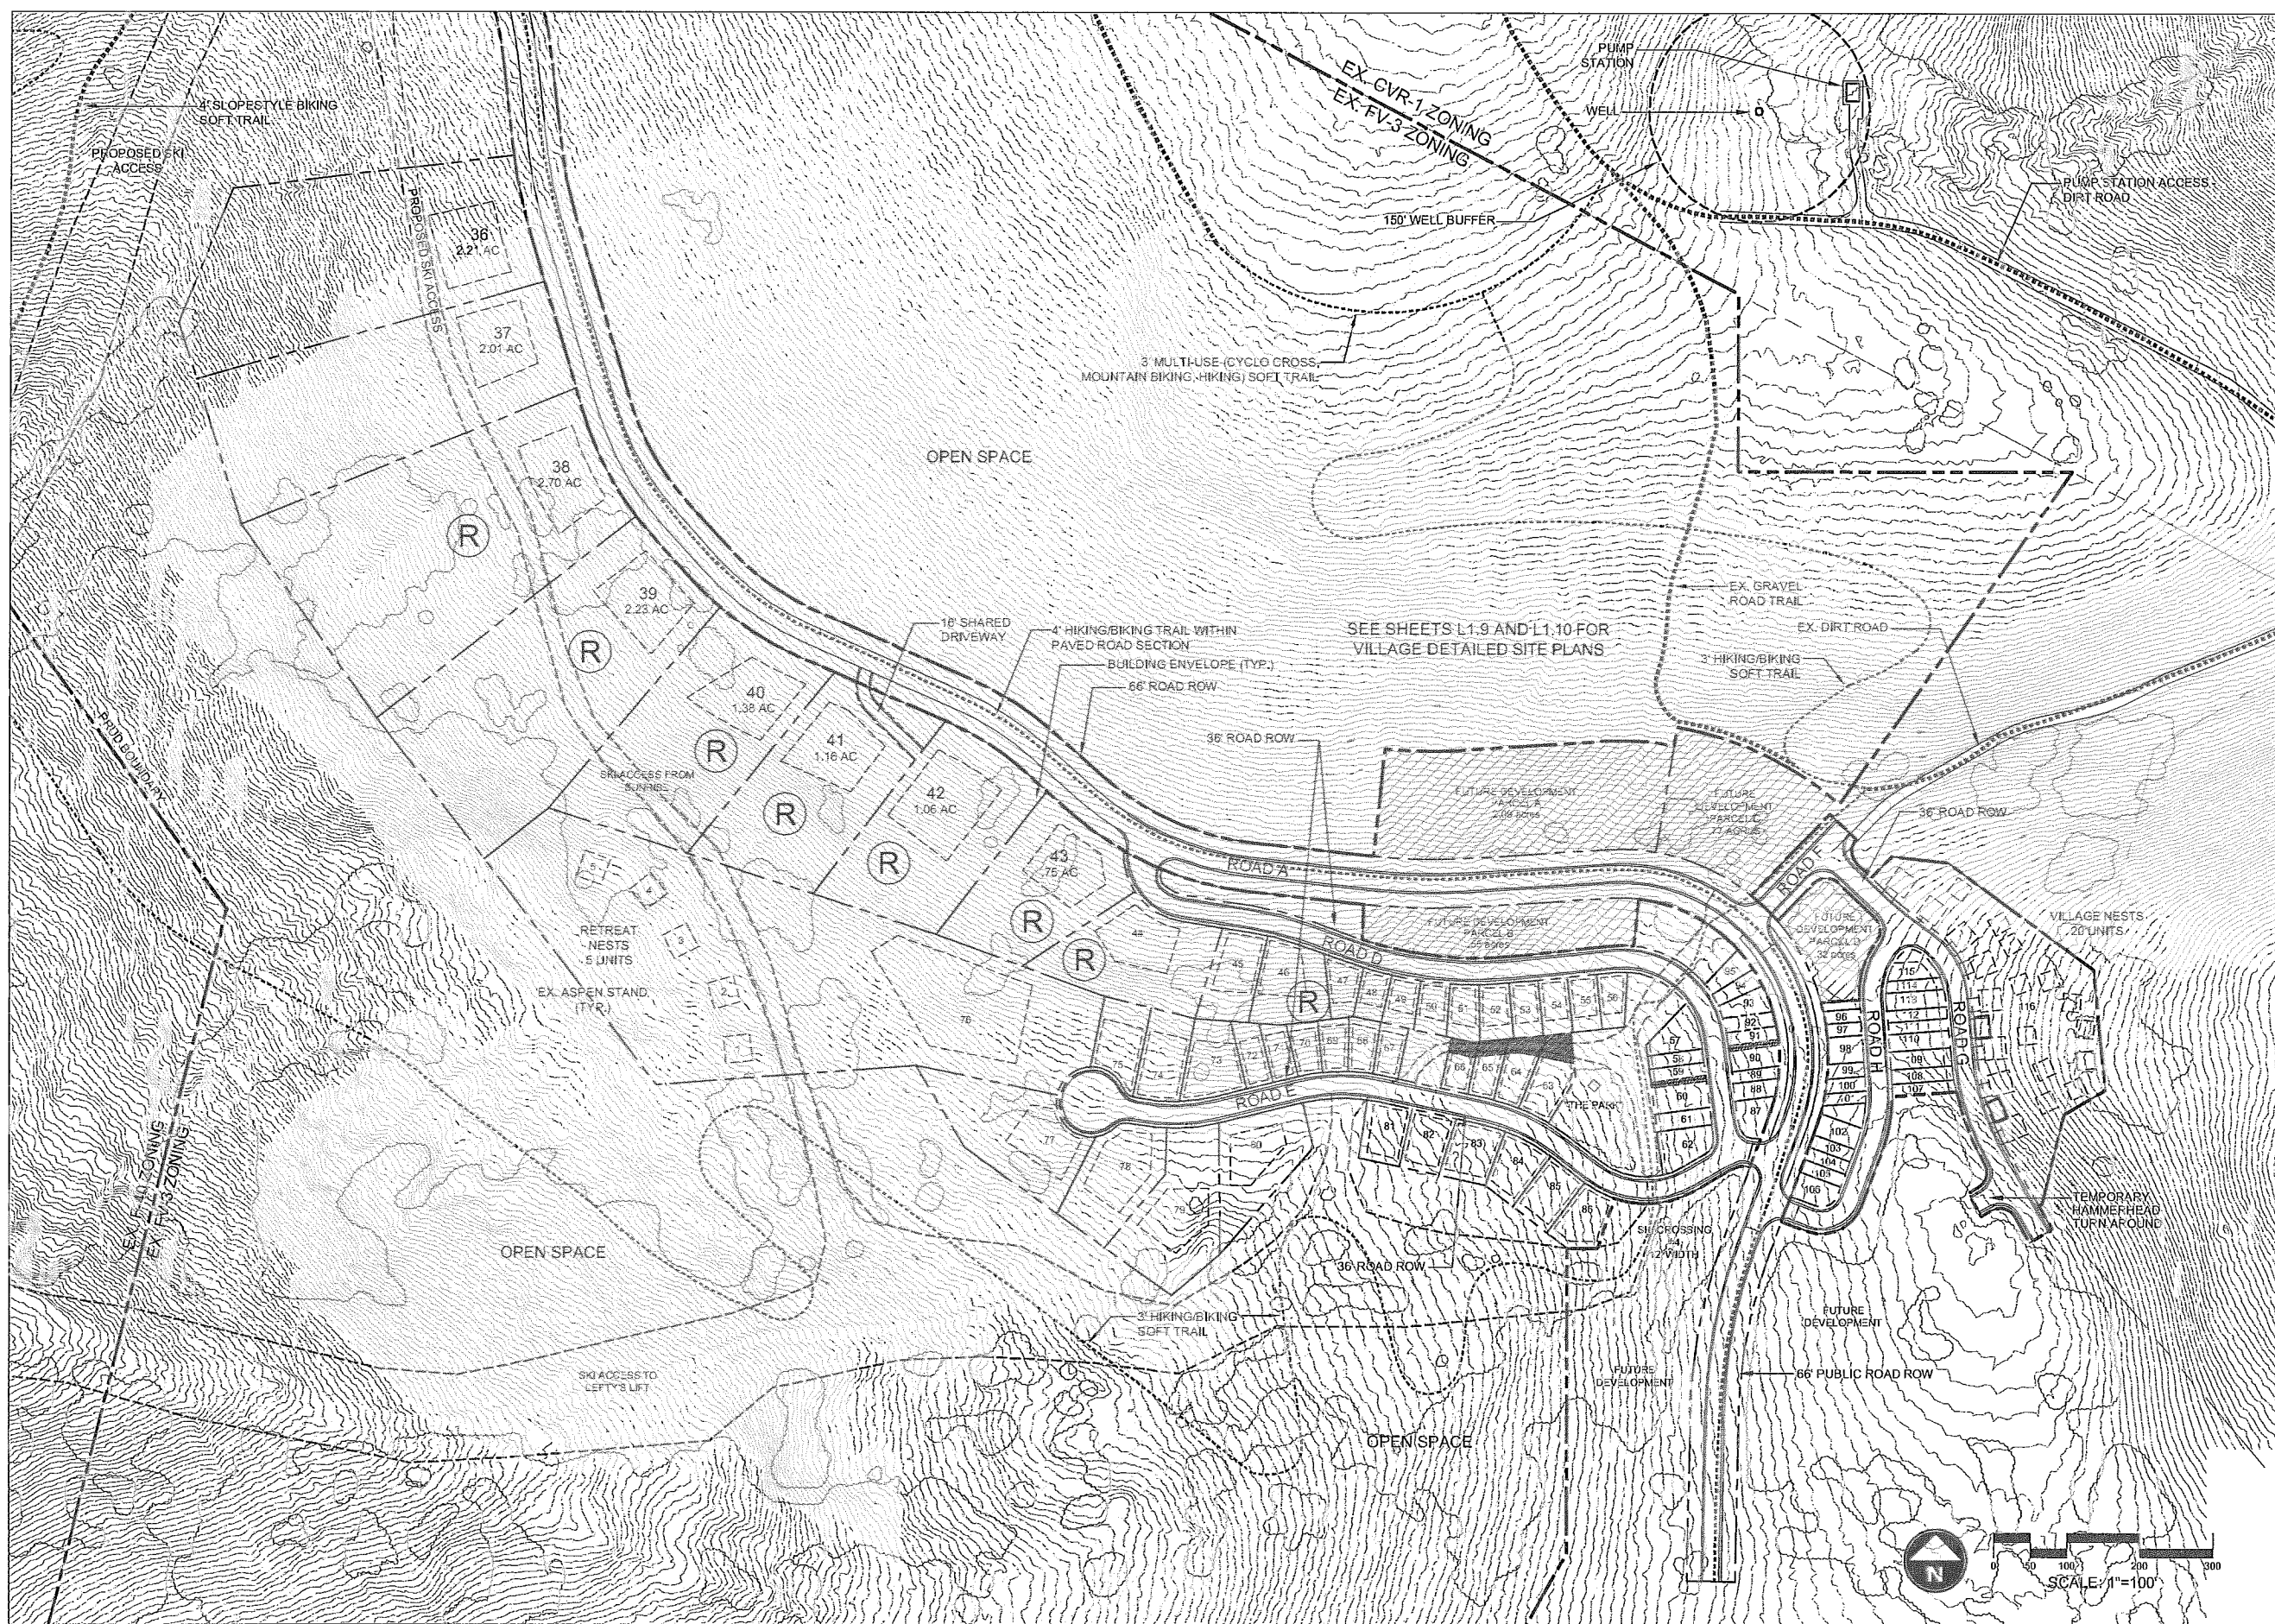


SUMMIT EDEN
 PHASE 1 PRUD SUBMITTAL
 POWDER MOUNTAIN, WEBER COUNTY, UTAH



DATE:	MARCH 15, 2013
PROJECT:	000.0000.00
DRAWN BY:	EL
REVIEW BY:	EL
VERSION:	PRUD
REVISIONS:	

SHEET TITLE: **SITE PLAN**
 SHEET NUMBER: **L1.8**


Exhibit D

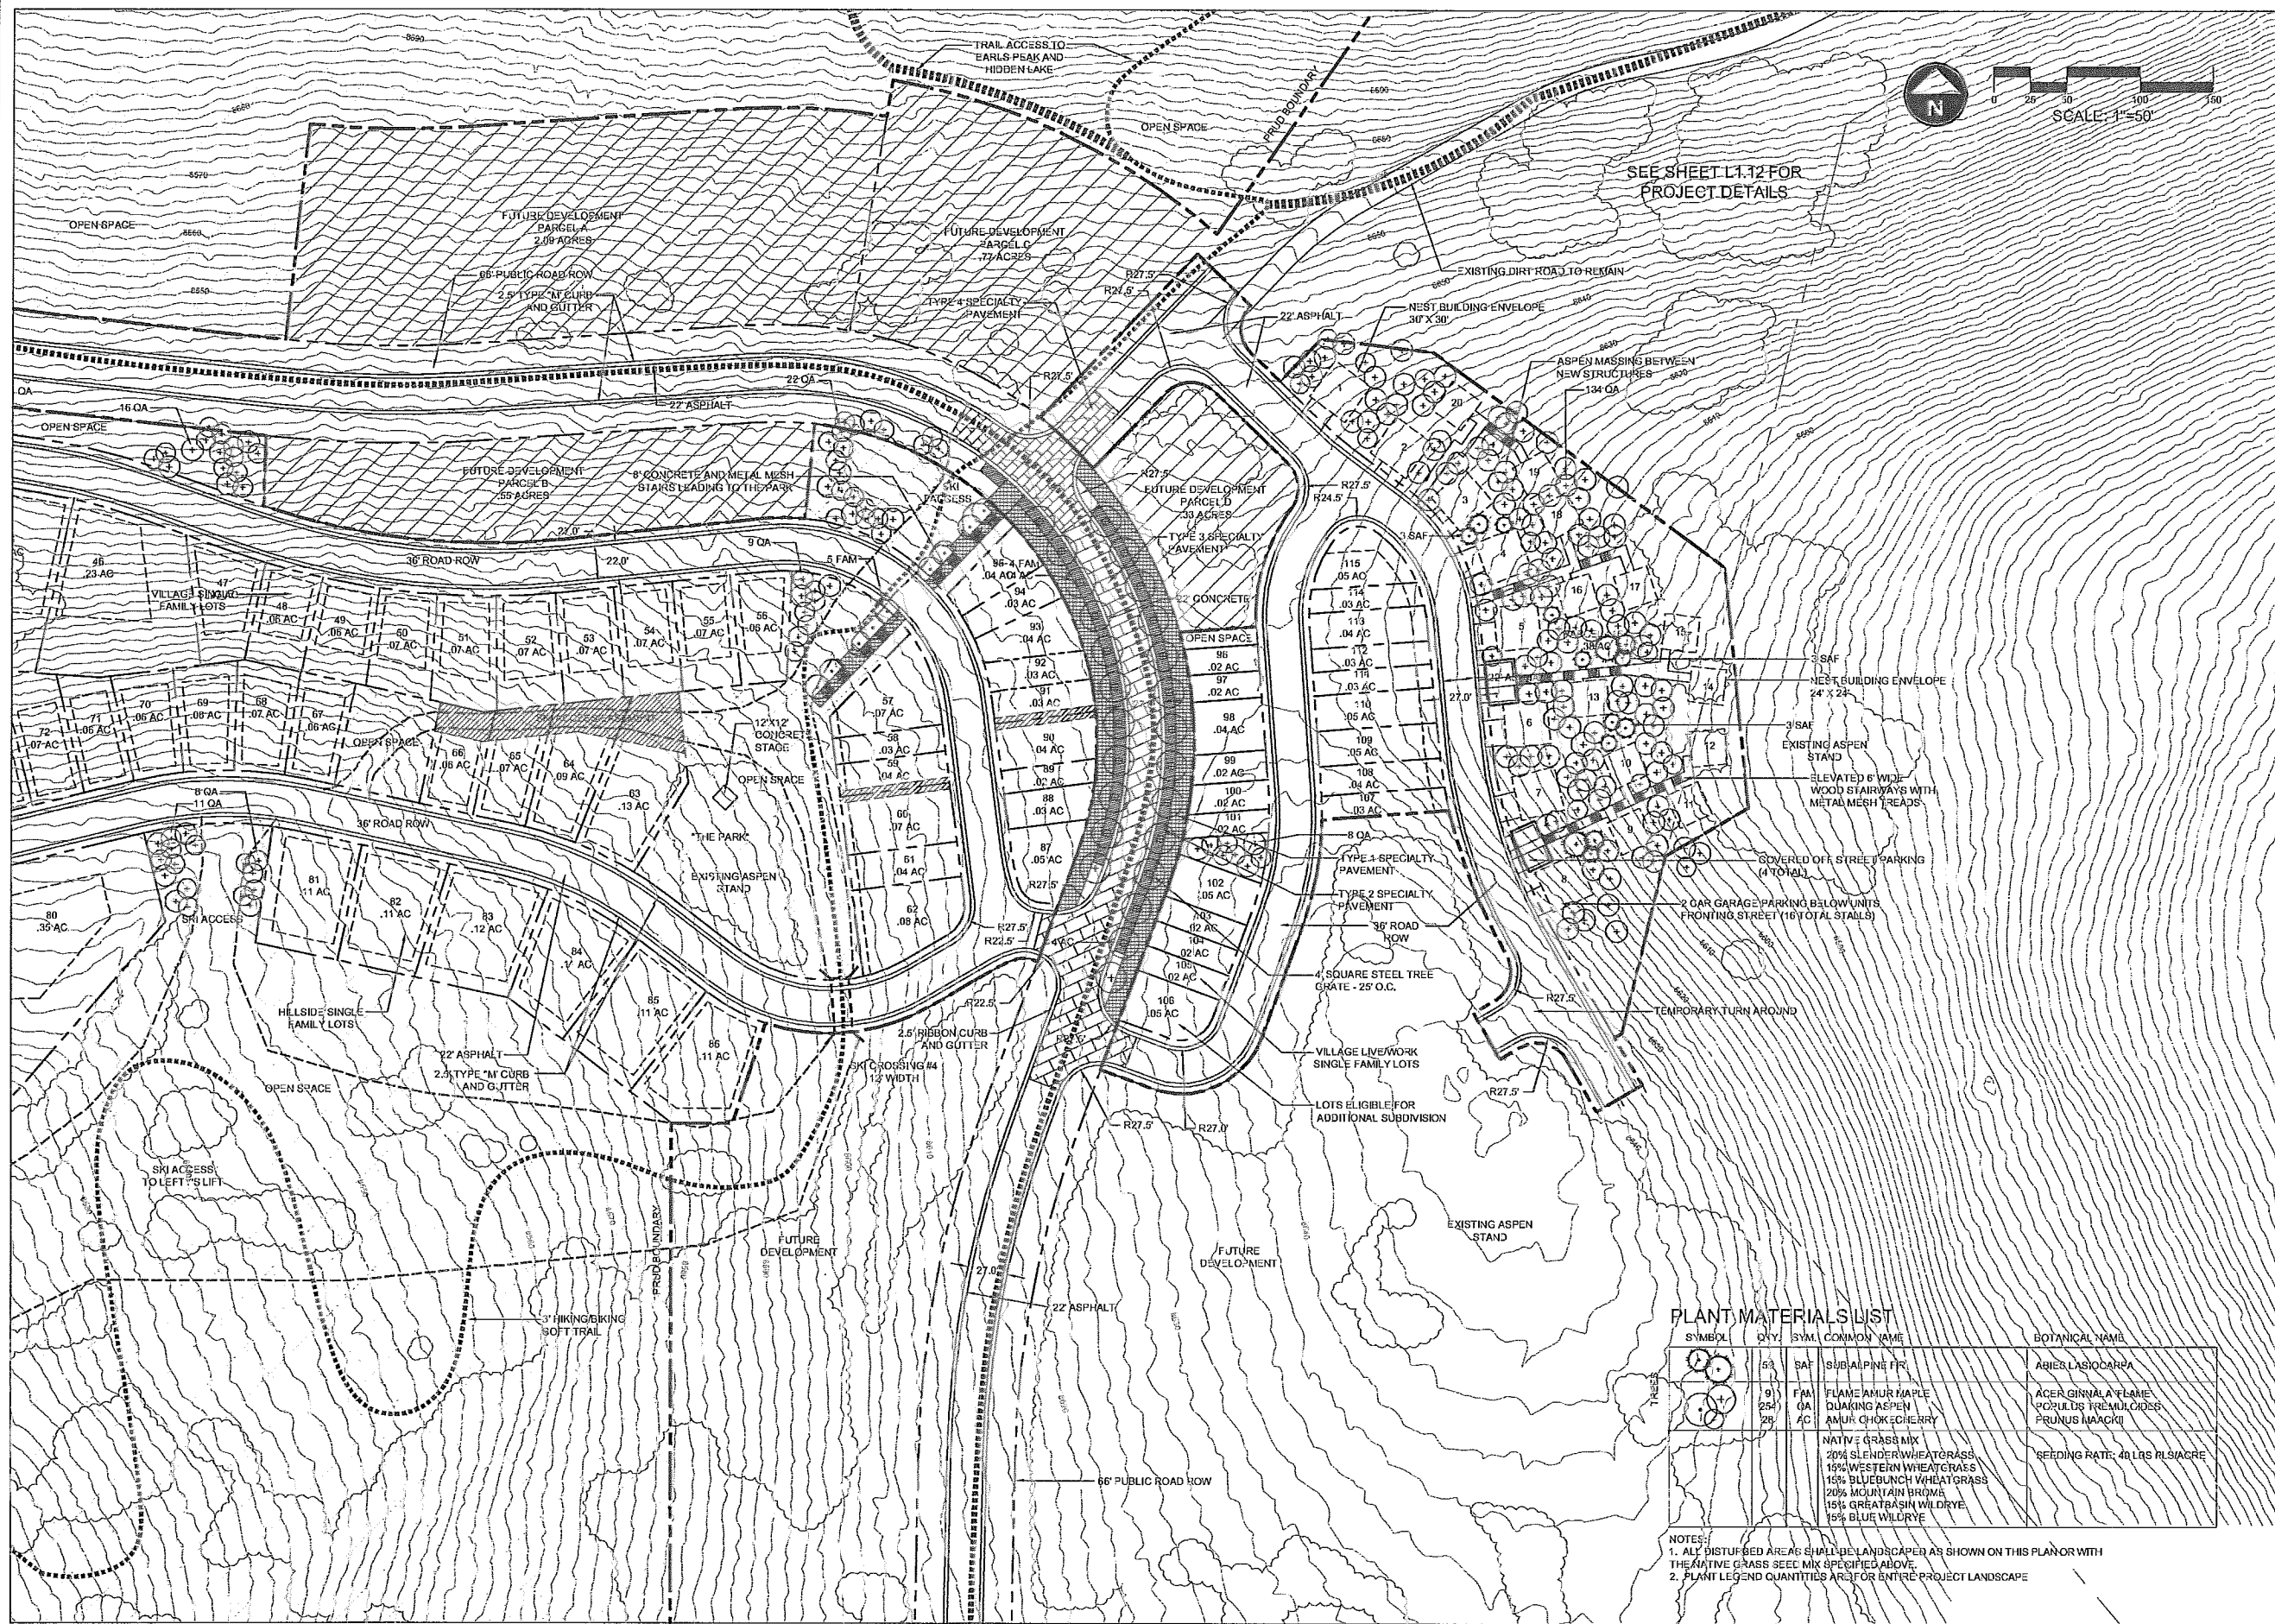

PLANT MATERIALS LIST

SYMBOL	QTY	SYM	COMMON NAME	BOTANICAL NAME
	53	SAF	SUBALPINE FIR	ABIES LASIOCARPA
	9	FAM	FLAME AMUR MAPLE	ACER GINNALA 'FLAME'
	254	QA	QUAKING ASPEN	POPULUS TREMULOIDES
	26	AC	AMUR CHOKECHERRY	PRUNUS MAACKII
			NATIVE GRASS MIX 20% SLENDER WHEATGRASS 19% WESTERN WHEATGRASS 16% BLUEBUNCH WHEATGRASS 20% MOUNTAIN BROME 15% GREAT BASIN WILDRYE 15% BLUE WILDRYE	SEEDING RATE: 40 LBS RL/S/ACRE

NOTES:
 1. ALL DISTURBED AREAS SHALL BE LANDSCAPED AS SHOWN ON THIS PLAN OR WITH THE NATIVE GRASS SEED MIX SPECIFIED ABOVE.
 2. PLANT LEGEND QUANTITIES ARE FOR ENTIRE PROJECT LANDSCAPE

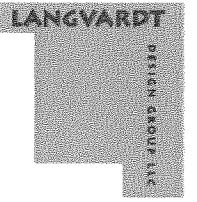

SUMMIT EDEN PHASE 1 PRUD SUBMITTAL


POWDER MOUNTAIN, WEBER COUNTY, UTAH



DATE: MARCH 15, 2013
 PROJECT: 000.0000.00
 DRAWN BY: EL
 REVIEW BY: EL
 VERSION: PRUD
 REVISIONS:

SHEET TITLE:
**VILLAGE SITE &
 LANDSCAPE PLAN**

SHEET NUMBER:
L1.9

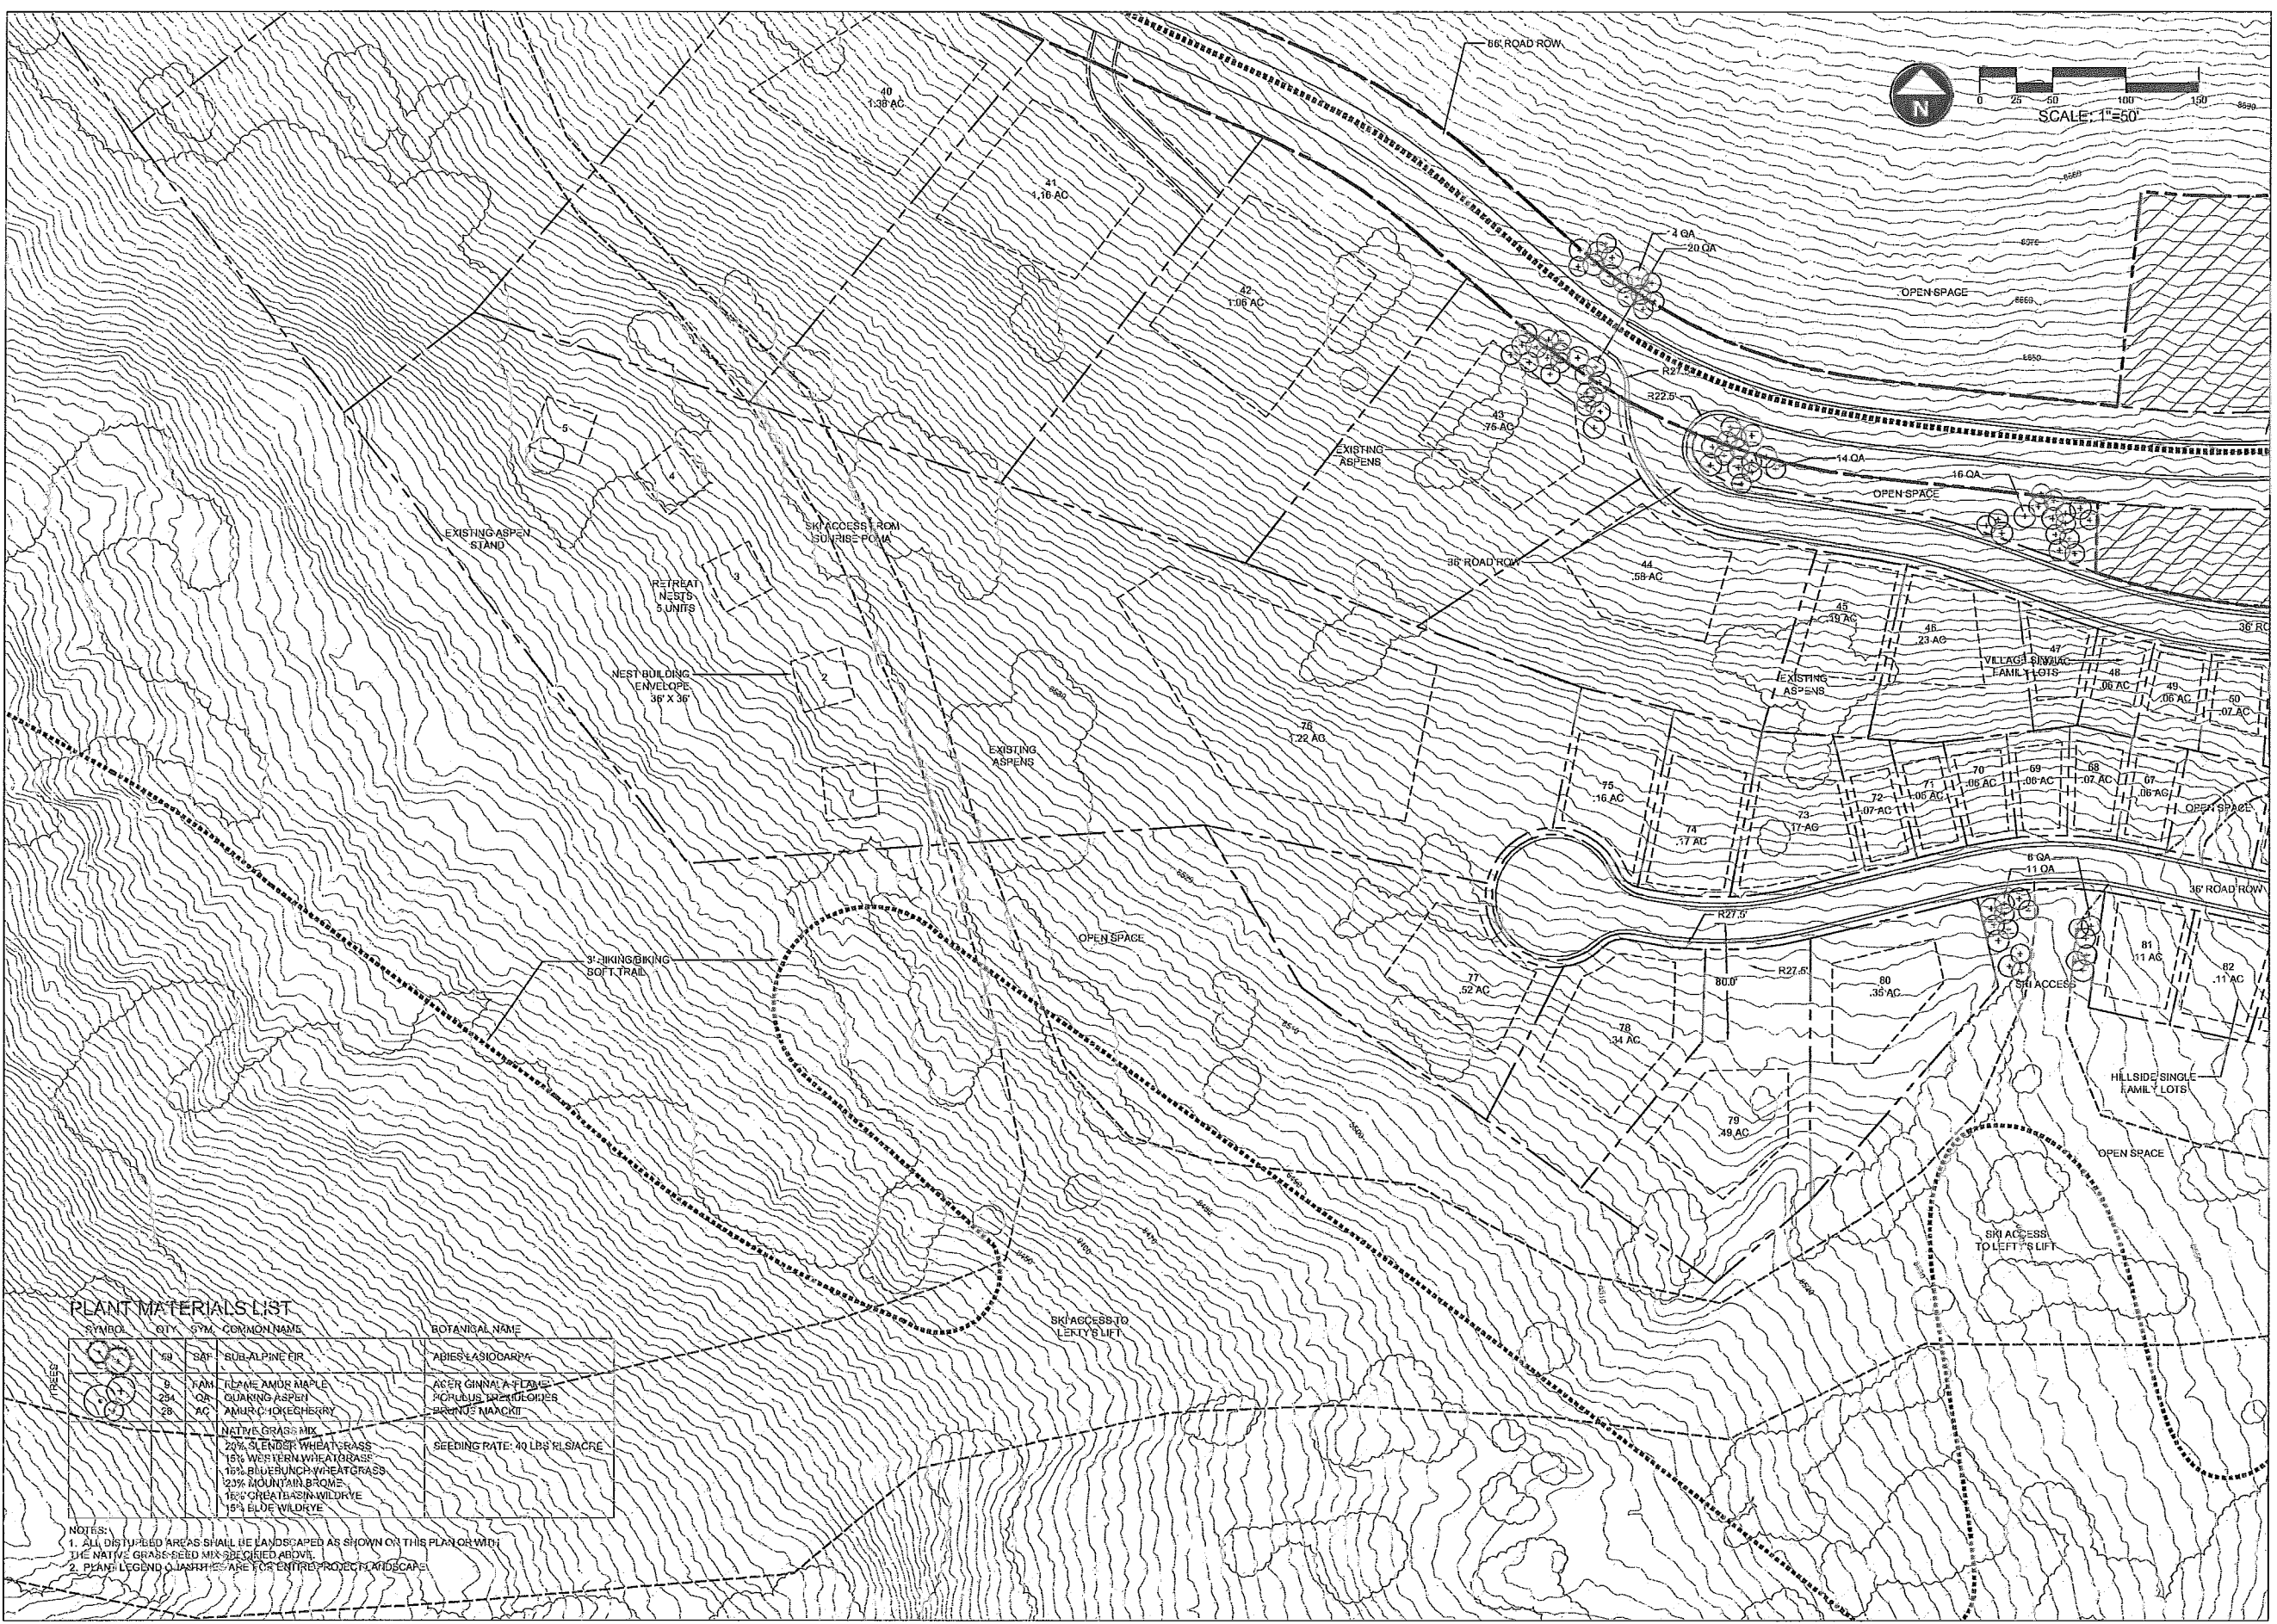

PLANT MATERIALS LIST

SYMBOL	QTY	SYM.	COMMON NAME	BOTANICAL NAME
	50	SDF	SUBALPINE FIR	ABIES LASIOCARPA
	0	FAM	FLAME AMBER MAPLE	ACER GINNALA-FLAME
	284	QA	QUAKING ASPEN	POPLUS TREXIDLOIDES
	28	AC	AMUR CHOKECHERRY	BRYNIA MAACKII
			NATIVE GRASS MIX 20% S. ENDER WHEATGRASS 15% WESTERN WHEATGRASS 15% BLUEJUNCH WHEATGRASS 25% MOUNTAIN BROME 15% GREAT BASIN WILDRYE 15% ELDE WILDRYE	SEEDING RATE: 40 LBS/RS/ACRE

NOTES:
 1. ALL DISTURBED AREAS SHALL BE LANDSCAPED AS SHOWN ON THIS PLAN OR WITH THE NATIVE GRASS SEED MIX SPECIFIED ABOVE.
 2. PLANT LEGEND & LANDSHIFES ARE FOR ENTIRE PROJECT LANDSCAPE.

SUMMIT EDEN
 PHASE 1 PRUD SUBMITTAL
 POWDER MOUNTAIN, WEBER COUNTY, UTAH



DATE:	MARCH 15, 2013
PROJECT:	000.0000.00
DRAWN BY:	EL
REVIEW BY:	EL
VERSION:	PRUD
REVISIONS:	

SHEET TITLE:
**VILLAGE SITE &
 LANDSCAPE PLAN**

SHEET NUMBER:
L1.10



PLANT MATERIALS LIST

SYMBOL	QTY.	SYM.	COMMON NAME	BOTANICAL NAME
	59	SAF	SUB-ALPINE FIR	ABIES LASIOCARPA
	9	FAM	FLAME AMUR MAPLE	ACER GINNALA 'FLAME'
	254	QA	QUAKING ASPEN	POPULUS TREMULOIDES
	28	AC	AMUR CHOKECHERRY	FRUNJUS MAACKII
			NATIVE GRASS MIX 20% SLENDER WHEATGRASS 15% WESTERN WHEATGRASS 15% BLUEBUNCH WHEATGRASS 20% MOUNTAIN BROME 15% GREAT BASIN WILDRYE 15% BLUE WILDRYE	SEEDING RATE: 40 LBS PLS/ACRE

NOTES:
1. ALL DISTURBED AREAS SHALL BE LANDSCAPED AS SHOWN ON THIS PLAN OR WITH THE NATIVE GRASS SEED MIX SPECIFIED ABOVE.
2. PLANT LEGEND QUANTITIES ARE FOR ENTIRE PROJECT LANDSCAPE

SUMMIT EDEN
PHASE 1 PRUD SUBMITTAL
POWDER MOUNTAIN, WEBER COUNTY, UTAH



DATE:	MARCH 15, 2013
PROJECT:	000,000.00
DRAWN BY:	EL
REVIEW BY:	EL
VERSION:	PRUD
REVISIONS:	

SHEET TITLE:
RIDGE NEST SITE &
LANDSCAPE PLAN

SHEET NUMBER:

L1.11