



HIGHLANDS BLUFF ESTATES PHASE 2

2225 EAST 6225 SOUTH
OGDEN, UTAH

FOR CONSTRUCTION

DATE PRINTED
May 24, 2021

INDEX OF DRAWINGS

- 1 OF 1 BOUNDARY/TOPOGRAPHY SURVEY
- 1 OF 1 SUBDIVISION PLAT
- C-001 GENERAL NOTES
- C-100 SITE PLAN
- C-200 GRADING AND DRAINAGE PLAN
- C-300 UTILITY PLAN
- C-400 EROSION CONTROL PLAN
- PP-1 6235 SOUTH STREET PLAN AND PROFILE
- C-500 DETAILS

NOTICE TO CONTRACTOR

ALL CONTRACTORS AND SUBCONTRACTORS PERFORMING WORK SHOWN ON OR RELATED TO THESE PLANS SHALL CONDUCT THEIR OPERATIONS SO THAT ALL EMPLOYEES ARE PROVIDED A SAFE PLACE TO WORK AND THE PUBLIC IS PROTECTED. ALL CONTRACTORS AND SUBCONTRACTORS SHALL COMPLY WITH THE OCCUPATIONAL SAFETY AND HEALTH REGULATIONS OF THE U.S. DEPARTMENT OF LABOR AND THE STATE OF UTAH DEPARTMENT OF INDUSTRIAL RELATIONS CONSTRUCTION SAFETY ORDERS. THE CIVIL ENGINEER SHALL NOT BE RESPONSIBLE IN ANY WAY FOR THE CONTRACTORS AND SUBCONTRACTORS COMPLIANCE WITH SAID REGULATIONS AND ORDERS.



CONTRACTOR FURTHER AGREES TO ASSUME SOLE AND COMPLETE RESPONSIBILITY FOR JOB-SITE CONDITIONS DURING THE COURSE OF CONSTRUCTION OF THIS PROJECT, INCLUDING SAFETY OF ALL PERSONS AND PROPERTY. THAT THIS REQUIREMENT SHALL APPLY CONTINUOUSLY AND NOT BE LIMITED TO NORMAL WORKING HOURS, AND THAT THE CONTRACTOR SHALL DEFEND, INDEMNIFY AND HOLD THE OWNER AND THE CIVIL ENGINEER HARMLESS FROM ANY AND ALL LIABILITY, REAL OR ALLEGED IN CONNECTION WITH THE PERFORMANCE OF WORK ON THIS PROJECT, EXCEPTING FOR LIABILITY ARISING FROM THE SOLE NEGLIGENCE OF THE OWNER OR ENGINEER.

NOTICE TO DEVELOPER/CONTRACTOR

UNAPPROVED DRAWINGS REPRESENT WORK IN PROGRESS, ARE SUBJECT TO CHANGE, AND DO NOT CONSTITUTE A FINISHED ENGINEERING PRODUCT. ANY WORK UNDERTAKEN BY DEVELOPER OR CONTRACTOR BEFORE PLANS ARE APPROVED IS UNDERTAKEN AT THE SOLE RISK OF THE DEVELOPER, INCLUDING BUT NOT LIMITED TO BIDS, ESTIMATION, FINANCING, BONDING, SITE CLEARING, GRADING, INFRASTRUCTURE CONSTRUCTION, ETC.

UTILITY DISCLAIMER

THE CONTRACTOR IS SPECIFICALLY CAUTIONED THAT THE LOCATION AND / OR ELEVATIONS OF EXISTING UTILITIES AS SHOWN ON THESE PLANS IS BASED ON RECORDS OF THE VARIOUS UTILITY COMPANIES AND WHERE POSSIBLE, MEASUREMENTS TAKEN IN THE FIELD. THE INFORMATION IS NOT TO BE RELIED ON AS BEING EXACT OR COMPLETE. THE CONTRACTOR MUST CALL THE LOCAL UTILITY LOCATION CENTER AT LEAST 48 HOURS BEFORE ANY EXCAVATION TO REQUEST EXACT FIELD LOCATIONS OF UTILITIES. IT SHALL BE THE RESPONSIBILITY OF THE CONTRACTOR TO RELOCATE ALL EXISTING UTILITIES WHICH CONFLICT WITH THE PROPOSED IMPROVEMENTS SHOWN ON THE PLANS.

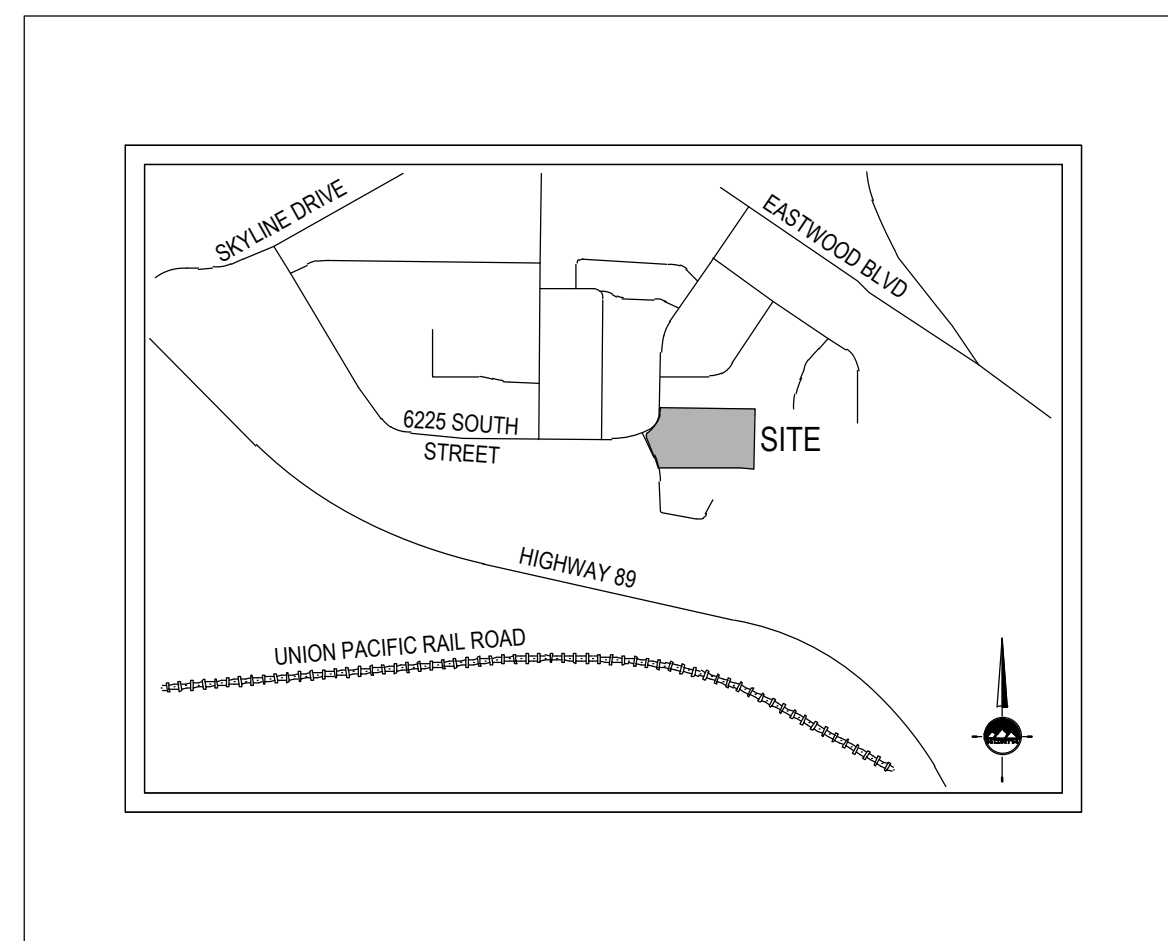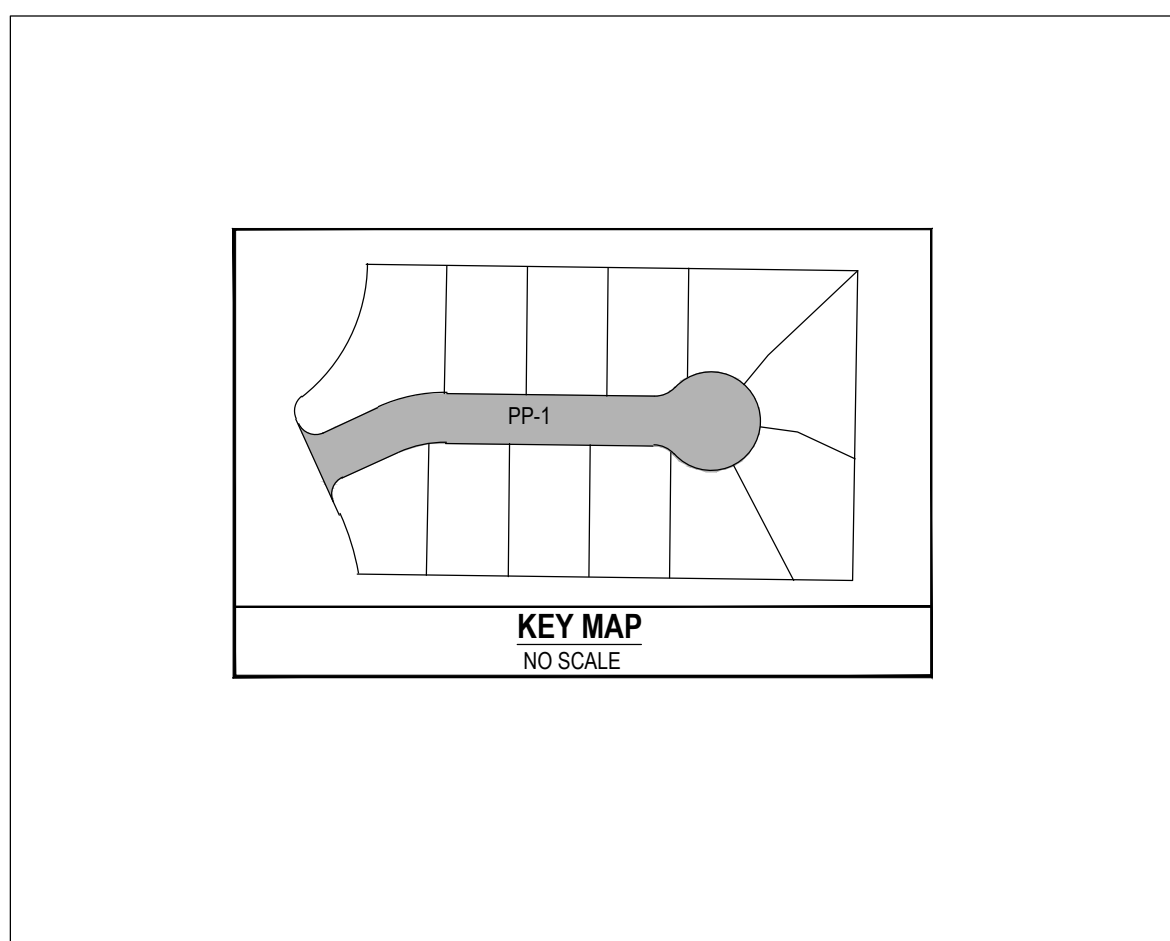

GENERAL NOTES

- ALL WORK SHALL CONFORM TO OGDEN CITY STANDARDS & SPECIFICATIONS.
- CALL BLUE STAKES AT LEAST 48 HOURS PRIOR TO THE COMMENCEMENT OF ANY CONSTRUCTION ACTIVITIES.
- BENCHMARK ELEVATION = WEST QUARTER CORNER OF SECTION 23, TOWNSHIP 5 NORTH RANGE 1 WEST SALT LAKE BASE AND MERIDIAN. ELEVATION = 4971.186'
- ALL SECONDARY WATER IRRIGATION SHALL CONFORM TO WEBER BASIN WATER CONSERVANCY DISTRICT STANDARDS AND SPECIFICATIONS.



LAYTON
919 North 400 West
Layton, UT 84041
Phone: 801.547.1100

SALT LAKE CITY
Phone: 801.255.0529

TOOELE
Phone: 435.843.3590

CEDAR CITY
Phone: 435.865.1453

RICHFIELD
Phone: 435.896.2983

WWW.ENSIGNENG.COM

FOR:
MOORE HOMES
5691 S GRANITE WOODS CIRCLE
SANDY, UTAH 84092
CONTACT:
CLIENT CONTACT
PHONE: 801-400-0000

HIGHLANDS BLUFF ESTATES
PHASE 2
2225 EAST 6225 SOUTH
OGDEN, UTAH



NO.	DATE	REVISION	BY
1		FOR REVIEW	
2			
3			
4			
5			
6			
7			
8			

COVER

PROJECT NUMBER: 9455
PRINT DATE: 5/24/21
DRAWN BY: J.MOSS
CHECKED BY: C.PRESTON
PROJECT MANAGER: C.PRESTON

GENERAL NOTES:

- PROPERTY IS ZONED R-1-12.
 - FRONT YARD SETBACK IS 30'
 - REAR YARD SETBACK IS 30'
 - SIDE YARD SETBACK IS 10' MINIMUM, TOTAL 24'
 - CORNER LOT SIDE YARD SETBACK IS 20'
- ALL PUBLIC UTILITY AND DRAINAGE EASEMENTS (PU&DE) ARE 10' FRONT AND 10' REAR UNLESS OTHERWISE NOTED HEREON.

GENERAL NOTES:



- UTILITIES SHALL HAVE THE RIGHT TO INSTALL, MAINTAIN, AND OPERATE THEIR EQUIPMENT ABOVE AND BELOW GROUND AND ALL OTHER RELATED FACILITIES WITHIN THE PUBLIC UTILITY EASEMENTS IDENTIFIED ON THIS PLAT MAP AS MAY BE NECESSARY OR DESIRABLE IN PROVIDING UTILITY SERVICES WITHIN AND WITHOUT THE LOTS IDENTIFIED HEREIN, INCLUDING THE RIGHT OF ACCESS TO SUCH FACILITIES AND THE RIGHT TO REQUIRE REMOVAL OF ANY OBSTRUCTIONS INCLUDING STRUCTURES, TREES AND VEGETATION THAT MAY BE PLACED WITHIN THE P.U.E. THE UTILITY MAY REQUIRE THE LOT OWNER TO REMOVE ALL STRUCTURES WITHIN THE P.U.E. AT THE LOT OWNERS EXPENSE, OR THE UTILITY MAY REMOVE SUCH STRUCTURES AT THE LOT OWNERS EXPENSE. AT NO TIME MAY ANY PERMANENT STRUCTURES BE PLACED WITHIN THE P.U.E. OR ANY OTHER OBSTRUCTION WHICH INTERFERES WITH THE USE OF THE P.U.E. WITHOUT THE PRIOR WRITTEN APPROVAL OF THE UTILITIES WITH FACILITIES IN THE P.U.E. IN ADDITION, ANY FENCES LOCATED ON LOT 204 THAT BLOCKS THE ACCESS EASEMENT MUST INCLUDE A 12' WIDE ACCESS GATE TO ALLOW FOR EQUIPMENT TO ENTER.
- 5/8" x 24" REBAR AND CAP WILL BE PLACED AT ALL REAR LOT CORNERS AND FRONT CORNERS WILL BE MARKED WITH A NAIL OR RIVET AT THE EXTENSION IN THE CURB.
- PROTECT ALL EXISTING SECTION CORNERS AND STREET MONUMENTS. COORDINATE ALL SURVEY STREET MONUMENT INSTALLATION, GRADE ADJUSTMENT, AND ALL REQUIRED FEES AND PERMITS WITH THE COUNTY SURVEYOR PRIOR TO DISRUPTION OF ANY EXISTING MONUMENTS.
- FOR LOTS LARGER THAN 0.25 ACRES, SECONDARY WATER HAS BEEN ALLOCATED TO PARCELS BASED ON AN ANTICIPATED HARDSCAPE AREA OF 0.11 ACRES AND THAT 2/3 OF THE REMAINING LANDSCAPE AREA IS PLANTED IN LOW WATER USE PLANTS. LARGER TOTAL LANDSCAPE AREAS, HIGHER PERCENTAGE TURF AREAS, INEFFICIENT DESIGN OF IRRIGATION SYSTEM, OR INEFFICIENT OPERATION OF IRRIGATION SYSTEM MAY RESULT IN HOMEOWNER INCURRING ADDITIONAL BILLING CHARGES AND/OR SECONDARY WATER SERVICE BEING SHUT OFF.
- A GEOTECHNICAL STUDY IS AVAILABLE FOR REVIEW IN THE WEBER COUNTY PLANNING OFFICE.

HIGHLANDS BLUFF ESTATES SUBDIVISION PHASE 1 AMENDMENT 1

AMENDING PORTION OF LOT 1

LOCATED IN THE SOUTHWEST CORNER OF SECTION 23
TOWNSHIP 5 NORTH, RANGE 1 WEST
SALT LAKE BASE AND MERIDIAN
WEBER COUNTY, UTAH
APRIL 2020

LEGEND

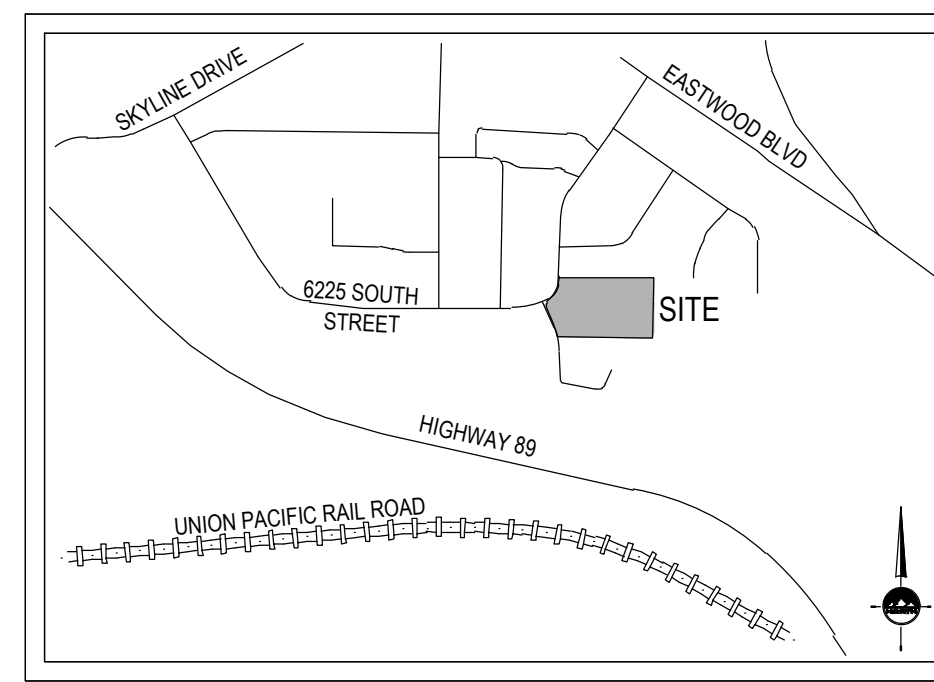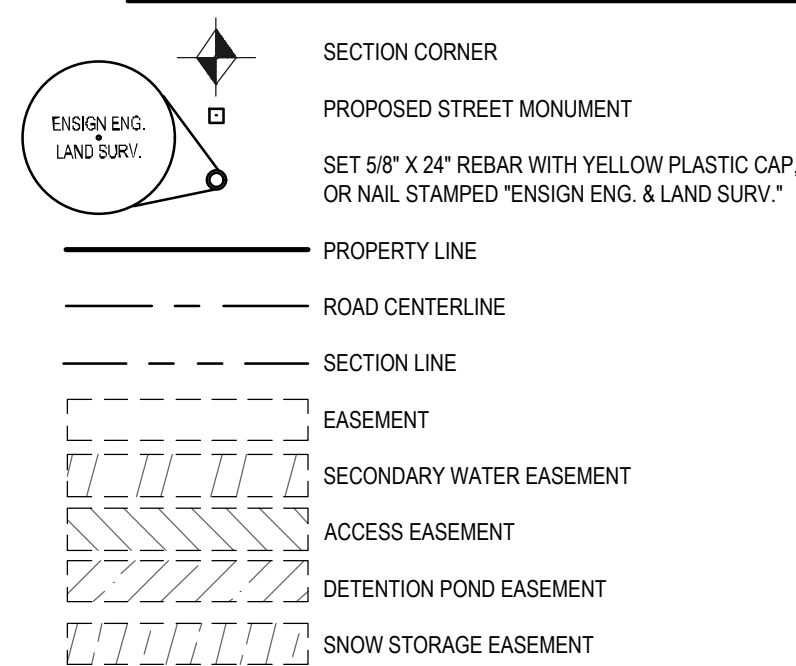

SURVEYOR'S CERTIFICATE

I, TRENT R. WILLIAMS, do hereby certify that I am a Licensed Land Surveyor, and that I hold certificate No. 8034679, as prescribed under laws of the State of Utah in accordance with Title 58 Chapter 22. Professional Engineers and Professional Land Surveyors Licensing Act. I further certify that by authority of the Owners, I have made a survey of the tract of land shown on this plat and described below, and have subdivided said tract of land into lots and streets, hereafter to be known as HIGHLANDS BLUFF ESTATES PHASE 1 AMENDMENT 1, and that the same has been correctly surveyed and staked on the ground as shown on this plat in accordance with Section 17-23-17. I further certify that all lots meet frontage width and area requirements of the applicable zoning ordinances.

PLAT NARRATIVE

The purpose of this plat is to subdivide Lot 1, Highland Bluff Estates Subdivision Phase 1 into lots and streets.

BOUNDARY DESCRIPTION

A parcel of land, situate in the Southwest Quarter of Section 23, Township 5 North, Range 1 West, Salt Lake Base and Meridian, said parcel also located in Weber County, Utah, being more particularly described as follows:
Beginning at the Southwest corner of Lot 110, Eastwood Subdivision No. 7, said point being South 00°37'11" East 1355.37 feet along the section line and North 89°22'49" East 1506.67 feet from the West Quarter Corner of said Section 23 and running thence:
South 89°15'04" East 546.66 feet along the South line of said Eastwood Subdivision No. 7;
thence South 00°57'26" West 345.00 feet;
thence North 89°15'04" West 550.92 feet to the easterly right-of-way line of 2225 East Street;
thence along said right-of-way the following three (3) courses and distances:
1) Northerly 69.65 feet along the arc of a 280.00-foot radius non-tangent curve to the left (center bears South 79°56'22" West and the long chord bears North 17°11'13" West 69.47 feet with a central angle of 14°15'07");
2) North 24°16'47" West 116.90 feet;
3) Northerly 26.61 feet along the arc of a 20.00-foot radius tangent curve to the right (center bears North 65°41'13" East and the long chord bears North 13°48'00" East 24.69 feet with a central angle of 76°13'31") to the southerly right-of-way line of 6225 South Street;
thence Northeastly 170.63 feet along the arc of a 190.00-foot radius curve to the left (center bears North 38°05'06" West and the long chord bears North 26°11'11" East 164.95 feet with a central angle of 51°27'11") along said southerly right-of-way to the Point of Beginning.

Contains: 199,850 square feet or 4.588 acres and 12 lots and 1 parcel.

Date:
Trent R. Williams, PLS
License no. 8034679

OWNER'S DEDICATION

We(I) the undersigned owners of the above described tract of land, do hereby set apart and subdivide the same into lots and streets (private streets/private right-of-way's) as shown hereon and name said tract:

**HIGHLANDS BLUFF ESTATES
SUBDIVISION PHASE 1 AMENDMENT 1**

Dedicate to public use all those parts or portions of said tract of land designated as streets, the same to be used as public thoroughfares. Grant and dedicate a perpetual right and easement over, upon and under the lands designated hereon as public utility and drainage easements with no buildings or structures being erected within such easements.

In witness whereof We(I) have hereto set our hands(s) this _____ day of _____ A.D., 20____.

By: Randy Moore
Moore Homes LC 70% ETAL

By: Ken Rindlesbach
Celebrity Construction Inc. 30% ETAL

LIMITED LIABILITY COMPANY ACKNOWLEDGMENT

STATE OF UTAH
County of Deves J.S.
On the _____ day of _____, A.D., 20____, _____, personally appeared before me, the undersigned Notary Public, in and for said County of _____ a Limited Liability Company and that He is the _____ of _____, a Limited Liability Company and that He signed the Owner's Dedication freely and voluntarily for and in behalf of said Limited Liability Company for the purposes therein mentioned and acknowledged to me that said Limited Liability Company executed the same.

MY COMMISSION EXPIRES: _____
RESIDING IN _____ COUNTY.


**HIGHLANDS BLUFF ESTATES
SUBDIVISION PHASE 1 AMENDMENT 1**

LOCATED IN THE SOUTHWEST CORNER OF SECTION 23
TOWNSHIP 5 NORTH RANGE 1 WEST
SALT LAKE BASE & MERIDIAN
WEBER COUNTY, UTAH


WEBER COUNTY RECORDER

ENTRY NO. _____ FEE PAID _____ FILED FOR RECORD AND RECORDED THIS _____ DAY OF _____, 20____ AT _____ PAGE _____ OF OFFICIAL RECORDS
WEBER COUNTY RECORDER
BY _____ DEPUTY RECORDER

CURVE TABLE					
CURVE	RADIUS	LENGTH	DELTA	BEARING	CHORD
PC1	280.00	69.65	14°15'09"	N17°11'12"W	69.47
PC2	20.00	26.61	76°13'41"	N13°48'03"E	24.69
PC3	190.00	170.60	51°26'49"	N26°11'29"E	164.93
C4	20.00	31.42	90°00'00"	S20°41'13"W	28.28
C5	125.00	35.78	16°23'32"	S73°52'59"W	35.64
C6	125.00	18.91	8°40'11"	S86°24'50"W	18.90
C7	125.00	54.68	25°03'43"	S78°13'05"W	54.24
C8	30.00	21.50	41°03'38"	N68°43'15"W	21.04
C9	30.00	3.50	6°40'41"	N44°51'05"W	3.49
C10	30.00	25.00	47°44'19"	N65°22'55"W	24.28
C11	55.50	73.62	76°00'08"	S79°30'49"E	68.34
C12	55.50	54.00	55°45'03"	N34°36'35"E	51.90
C13	55.50	52.76	54°28'09"	N20°30'01"W	50.80
C14	55.50	67.71	69°53'48"	N82°41'00"W	63.58
C15	55.50	18.75	19°21'29"	S52°41'22"W	18.66
C16	55.50	266.84	275°28'38"	N0°44'56"E	74.65
C17	30.00	25.00	47°44'19"	N65°52'47"E	24.28
C18	180.00	1.65	0°31'32"	N89°30'50"W	1.65
C19	180.00	77.08	24°32'11"	S77°51'18"W	76.50
C20	180.00	78.73	25°03'43"	S78°13'05"W	78.11
C21	20.00	31.42	90°00'00"	S69°18'47"E	28.28
C22	152.50	66.71	25°03'43"	S78°13'05"W	66.18
C23	160.00	182.15	65°13'38"	N33°04'24"E	172.47
C24	160.00	25.24	9°02'12"	N70°12'19"E	25.21
C25	160.00	207.39	74°15'50"	N37°35'30"E	193.17
C26	650.00	134.16	11°49'34"	N80°38'12"E	133.92
C27	250.00	106.01	24°17'41"	S12°09'56"E	105.21
C28	130.00	168.50	74°15'50"	N37°35'30"E	156.95
C29	620.00	56.45	5°12'59"	N77°19'55"E	56.43
C30	680.00	123.58	10°24'46"	N81°20'36"E	105.21
C31	20.00	27.77	79°13'33"	S64°05'17"E	25.59
C32	220.00	73.62	19°10'19"	N14°43'38"W	73.27
C33	220.00	19.67	5°07'23"	N2°34'47"W	19.66
C34	220.00	93.29	24°17'41"	S12°09'56"E	92.59

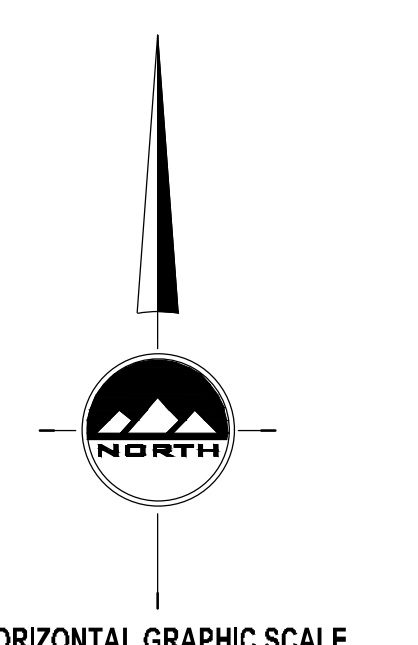

DEVELOPER
MOORE HOMES
9691 S GRANITE WOODS CIRCLE
SANDY, UTAH

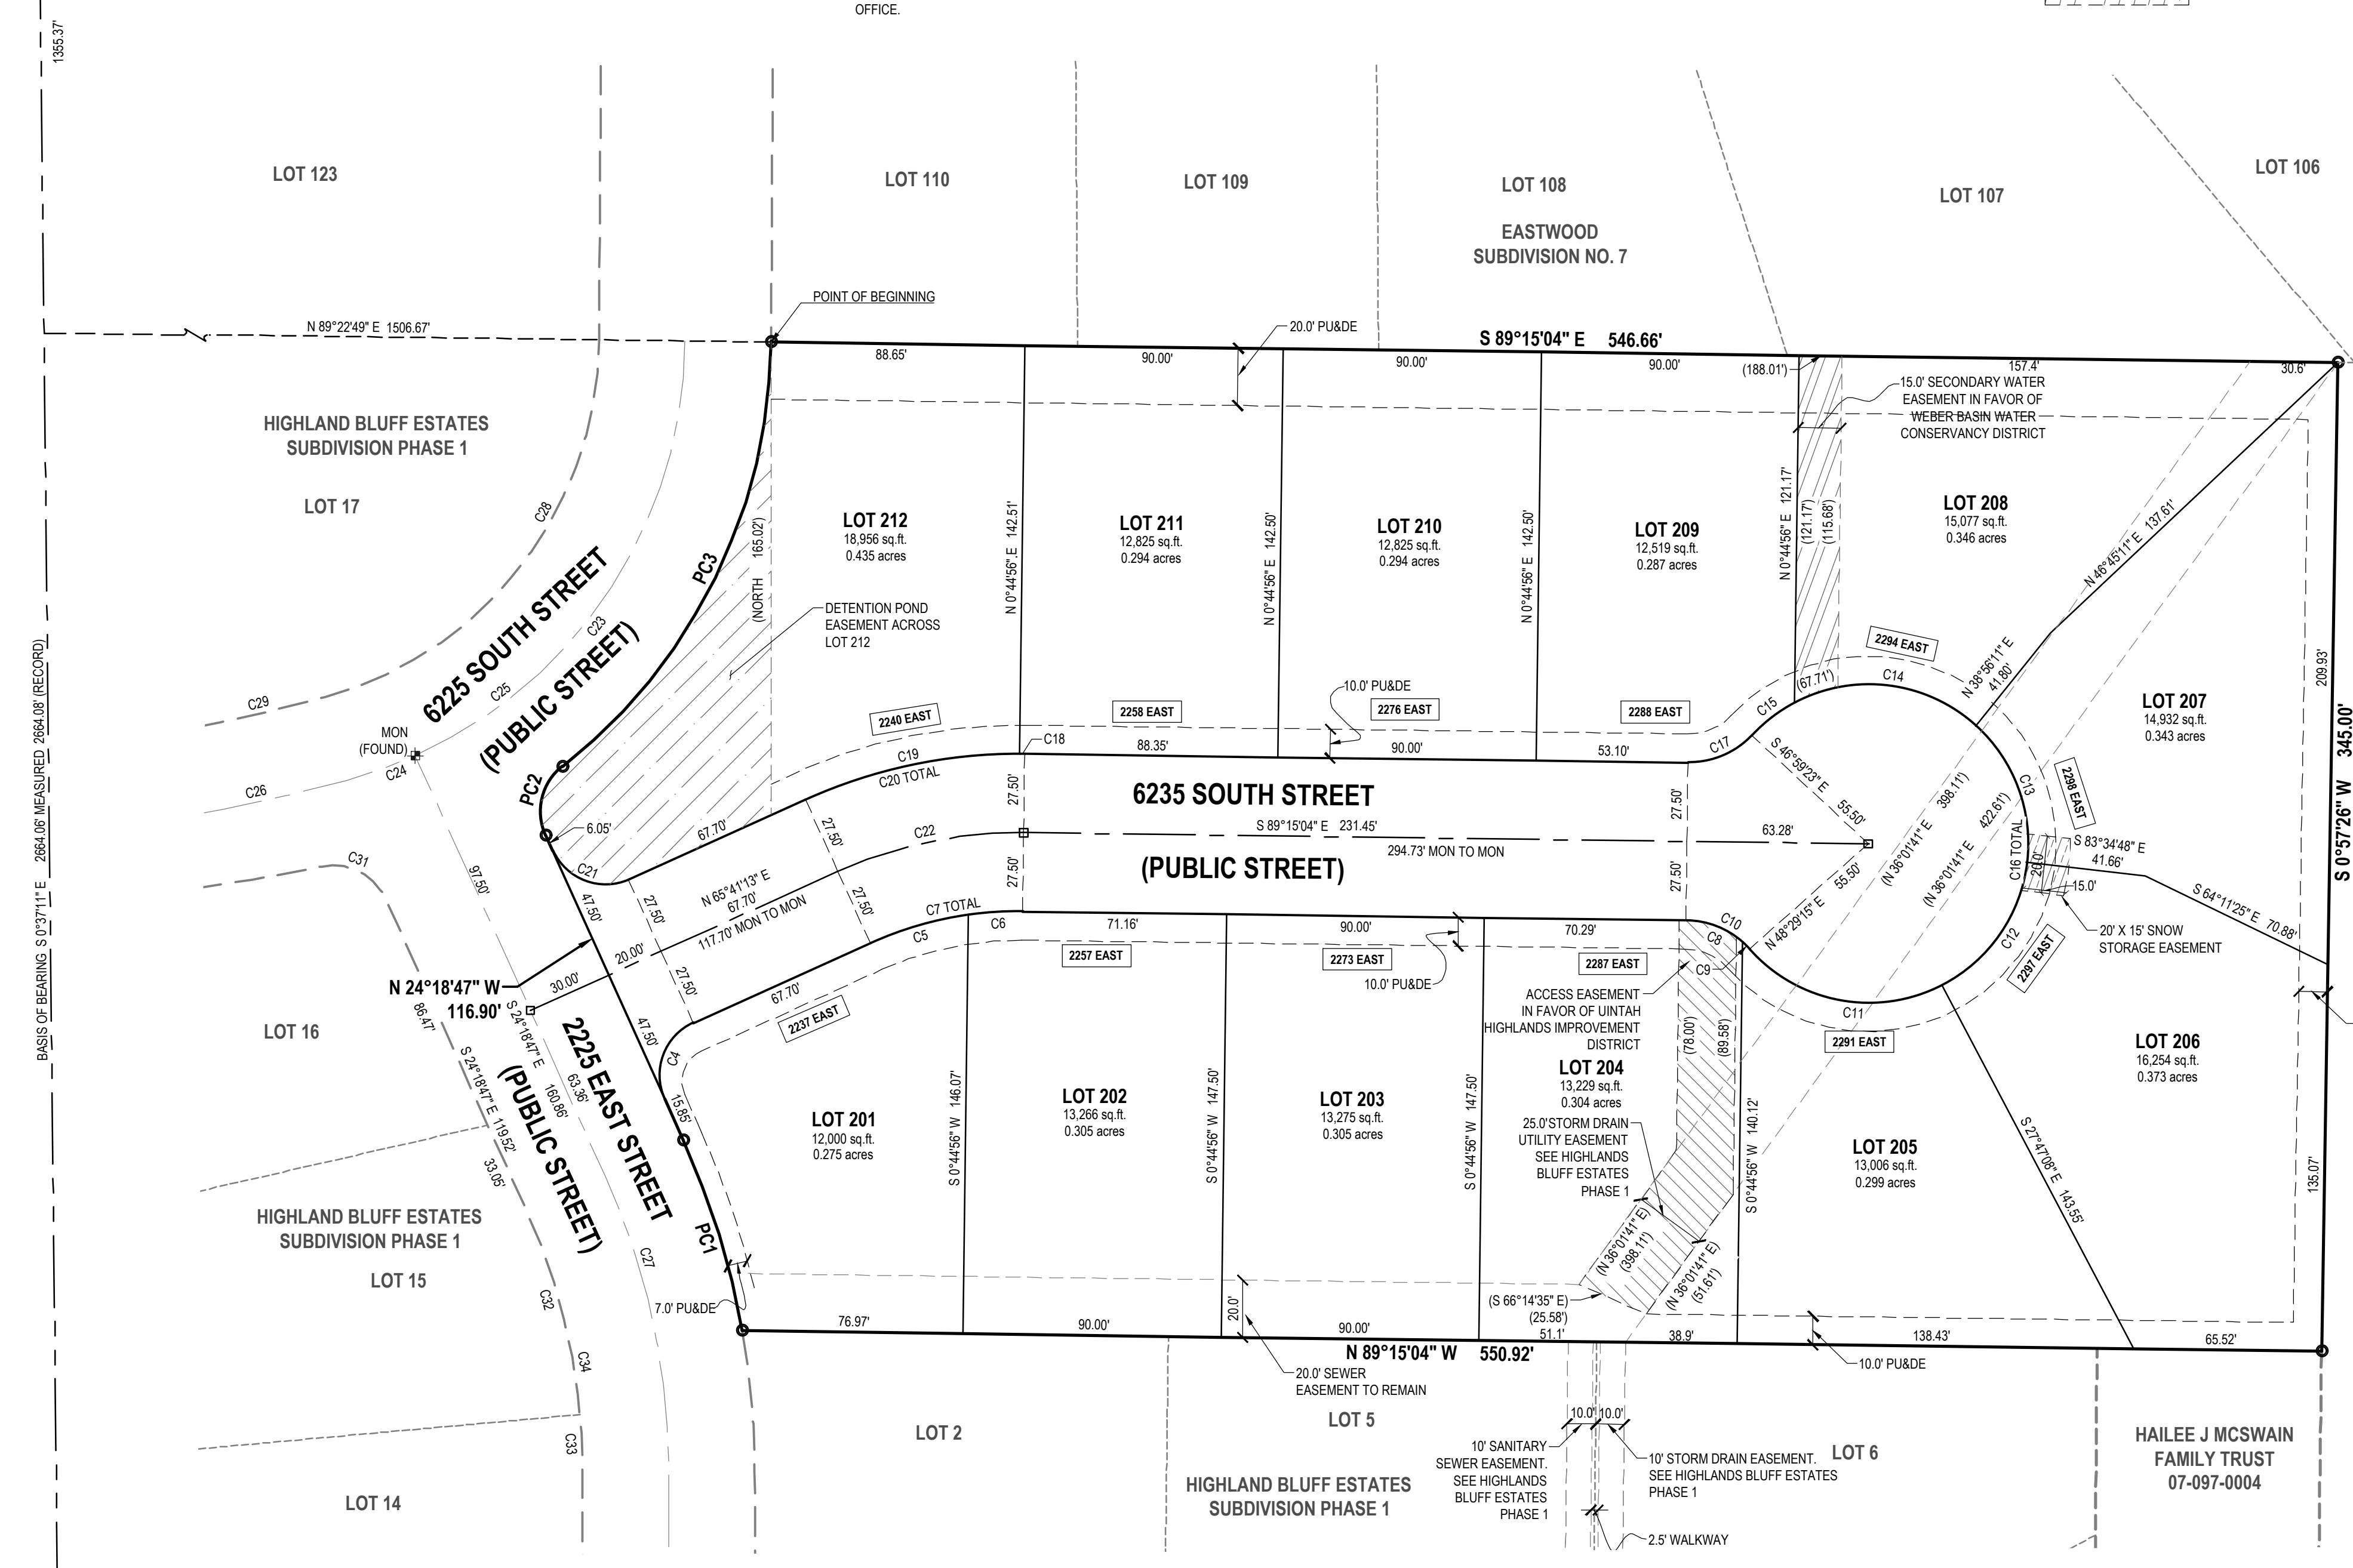

BASIS OF BEARING: S 0°37'11" E 2884.05 MEASURED 2684.08 (RECORDED) 1355.37'

SOUTHWEST CORNER SECTION 23, TOWNSHIP 5 NORTH, RANGE 1 WEST, S.L.B.M. (FOUND 3" WEBER COUNTY BRASS CAP MONUMENT PER WEBER COUNTY SURVEY TIE SHEETS, FOUND IN GOOD CONDITION)

ENSIGN
LAYSAN
919 North 400 West
Layton UT 84041
Phone: 801.547.1100
Fax: 801.593.6315
www.ensigneng.com

WEBER COUNTY SURVEYOR
SALT LAKE CITY
Phone: 801.255.2029
TOLE
Phone: 435.843.3599
CEBAR CITY
Phone: 435.865.1453
RICHFIELD
Phone: 435.956.2883

WEBER COUNTY SURVEYOR
I HEREBY CERTIFY THAT THE WEBER COUNTY SURVEYOR'S OFFICE HAS REVIEWED THIS PLAT AND ALL CONDITIONS FOR APPROVAL BY THIS OFFICE HAVE BEEN SATISFIED. THE APPROVAL OF THIS PLAT BY THE WEBER COUNTY SURVEYOR DOES NOT RELIEVE THE LICENSED LAND SURVEYOR WHO EXECUTED THIS PLAT FROM THE RESPONSIBILITIES AND/OR LIABILITIES ASSOCIATED THEREWITH.
SIGNED THIS _____ DAY OF _____, 20____
WEBER COUNTY SURVEYOR WCO 106-1-8(c)(1)(i), 10; WCO 45-4-2(c)

COUNTY ATTORNEY'S APPROVAL
APPROVED THIS _____ DAY OF _____, 20____
BY THE WEBER COUNTY ATTORNEY,
WEBER COUNTY ATTORNEY

PLANNING COMMISSION APPROVAL
APPROVED THIS _____ DAY OF _____, 20____
BY THE COUNTY PLANNING COMMISSION APPROVAL
CHAIRMAN, WEBER COUNTY PLANNING COMMISSION

COUNTY ENGINEER'S APPROVAL
APPROVED THIS _____ DAY OF _____, 20____
BY THE WEBER COUNTY ENGINEER
WEBER COUNTY ENGINEER

COUNTY COUNCIL APPROVAL
APPROVED THIS _____ DAY OF _____, 20____
BY THE WEBER COUNTY COUNCIL
COUNTY RECORDER CITY MAYOR

SHEET 1 OF 1
PROJECT NUMBER: 9455
MANAGER: C.PRESTON
DRAWN BY: J.MOSS
CHECKED BY: T.WILLIAMS
DATE: 5/28/2021

811
Know what's below.
Call before you dig.

CALL BLUESTAKES
@ 811 AT LEAST 48 HOURS
PRIOR TO THE
COMMENCEMENT OF ANY
CONSTRUCTION.

BENCHMARK
WEST QUARTER CORNER OF SECTION 23
TOWNSHIP 5 NORTH RANGE 1 WEST
SALT LAKE BASE AND MERIDIAN
ELEV = 4971.186'

- SCOPE OF WORK:**
PROVIDE, INSTALL AND/OR CONSTRUCT THE FOLLOWING PER THE SPECIFICATIONS GIVEN OR REFERENCED, THE DETAILS NOTED, AND/OR AS SHOWN ON THE CONSTRUCTION DRAWINGS:
- ① 30" CURB AND GUTTER
 - ② 4.0' SIDEWALK
 - ③ MATCH EXISTING IMPROVEMENTS
 - ④ SAWCUT, REMOVE AND REPLACE ASPHALT AND CONCRETE

- GENERAL NOTES**
1. ALL WORK TO COMPLY WITH THE GOVERNING AGENCY'S STANDARDS AND SPECIFICATIONS.
 2. ALL IMPROVEMENTS MUST COMPLY WITH ADA STANDARDS AND RECOMMENDATIONS.
 3. SEE LANDSCAPE/ARCHITECTURAL PLANS FOR CONCRETE MATERIAL, COLOR, FINISH, AND SCORE PATTERNS THROUGHOUT SITE.
 4. ALL PAVEMENT MARKINGS SHALL CONFORM TO THE LATEST EDITION OF THE M.U.T.C.D. (MANUAL ON UNIFORM TRAFFIC CONTROL DEVICES).
 5. ALL SURFACE IMPROVEMENTS DISTURBED BY CONSTRUCTION SHALL BE RESTORED OR REPLACED, INCLUDING TREES AND DECORATIVE SHRUBS, SOIL, FENCES, WALLS AND STRUCTURES, WHETHER OR NOT THEY ARE SPECIFICALLY SHOWN ON THE CONTRACT DOCUMENTS.
 6. NOTIFY ENGINEER OF ANY DISCREPANCIES IN DESIGN OR STAKING BEFORE PLACING CONCRETE OR ASPHALT.
 7. THE CONTRACTOR IS TO PROTECT AND PRESERVE ALL EXISTING IMPROVEMENTS, UTILITIES, AND SIGNS, ETC. UNLESS OTHERWISE NOTED ON THESE PLANS.

ENSIGN
THE STANDARD IN ENGINEERING

LAYTON
919 North 400 West
Layton, UT 84041
Phone: 801.547.1100

SALT LAKE CITY
Phone: 801.255.0529

TOOELE
Phone: 435.843.3590


CEDAR CITY
Phone: 435.865.1453

RICHFIELD
Phone: 435.896.2983

WWW.ENSIGNENG.COM

FOR:
MOORE HOMES
5991 S GRANITE WOODS CIRCLE
SANDY, UTAH 84092

CONTACT:
CLIENT CONTACT
PHONE: 801-400-0000

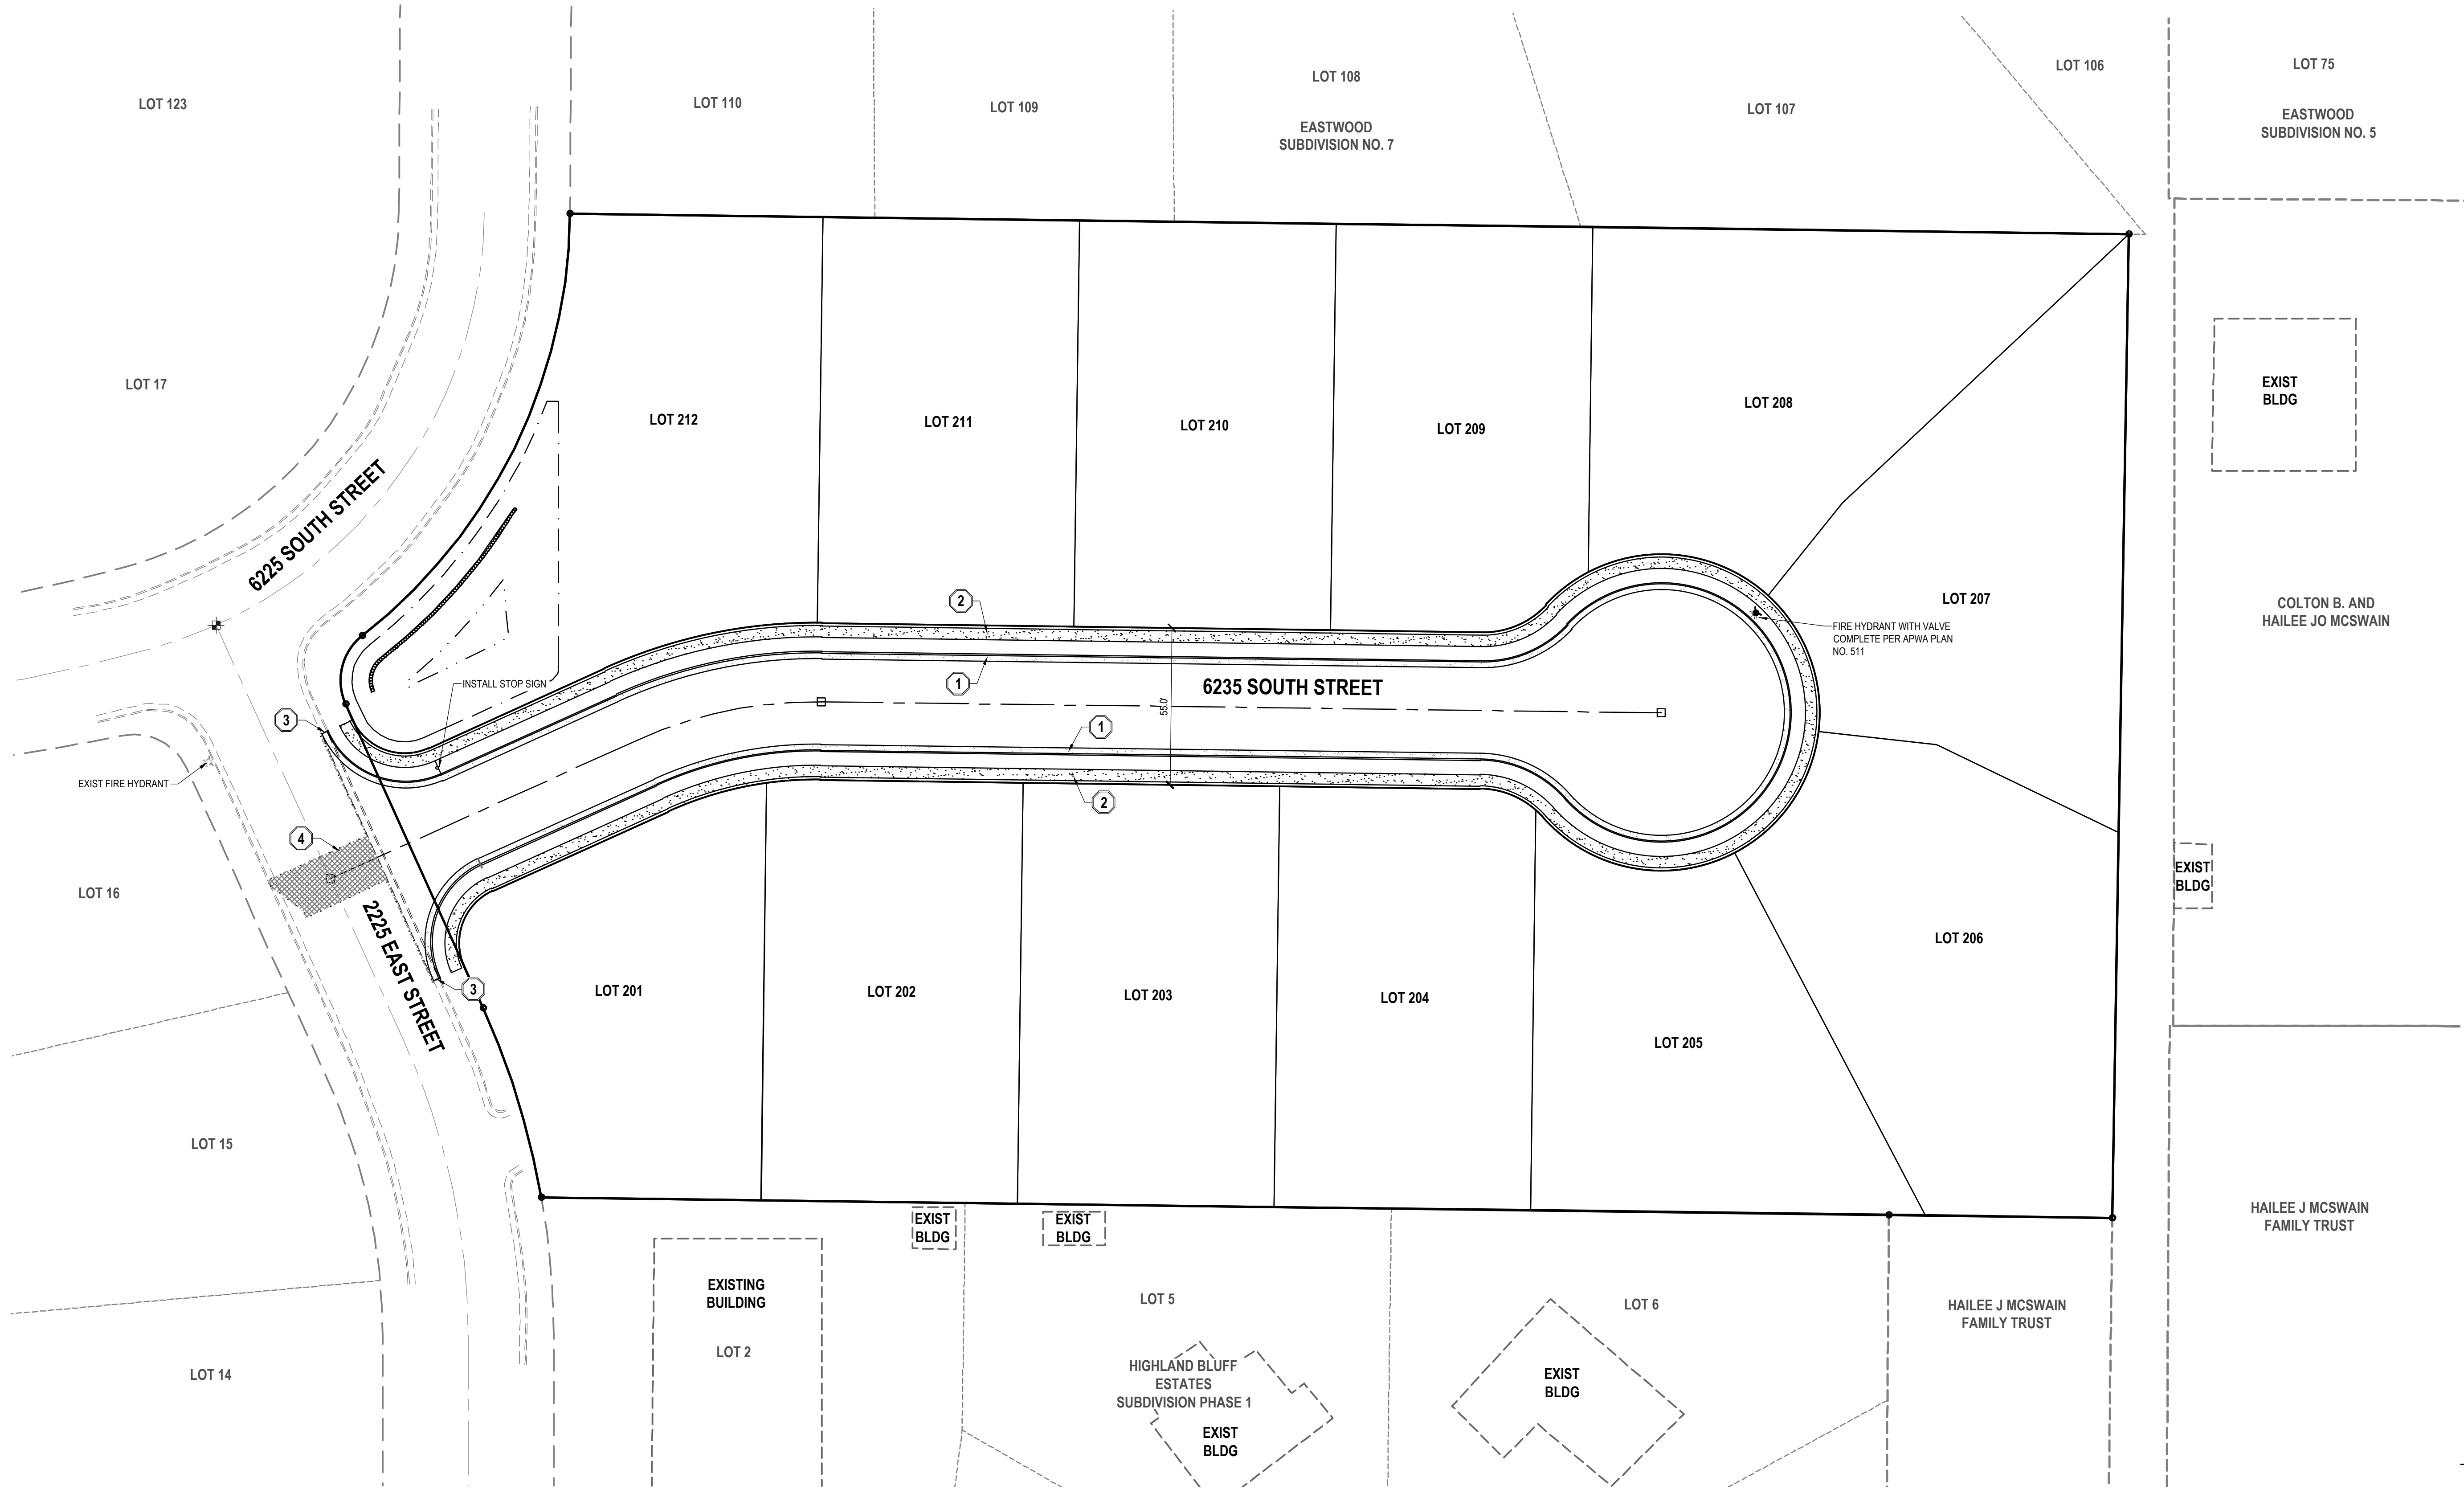

HIGHLANDS BLUFF ESTATES
PHASE 2
 2225 EAST 6225 SOUTH
 OGDEN, UTAH

PROFESSIONAL ENGINEER
No. 5049039
5-21-21
CLEON BESS PRESTON
STATE OF UTAH
LICENSED PROFESSIONAL ENGINEER

NO.	DATE	REVISION	BY
1			
2			
3			
4			
5			
6			
7			
8			

SITE PLAN

PROJECT NUMBER: 9455 PRINT DATE: 5/24/21
 DRAWN BY: J.MOSS CHECKED BY: C.PRESTON
 PROJECT MANAGER: C.PRESTON

C-100

811
CALL BLUESTAKES
@ 811 AT LEAST 48 HOURS
PRIOR TO THE
COMMENCEMENT OF ANY
CONSTRUCTION.
Know what's below.
Call before you dig.

BENCHMARK
WEST QUARTER CORNER OF SECTION 23
TOWNSHIP 9 NORTH RANGE 1 WEST
SALT LAKE BASE AND MERIDIAN
ELEV = 4971.86'

Detention Calculations (100-year storm)

Basin Tributary Area	199,859 SF
Runoff coefficient C:	0.30
Release Rate	0.10 cfs/acre
Peak Release	0.459 cfs
Net Allowed Discharge (c.f.)	138
Required Storage (c.f.)	2,906

Time (min)	i(in/hr)	Cumulative Runoff to Basin (c.f.)	Net Allowed Discharge (c.f.)	Required Storage (c.f.)
5	7.37	3,043	138	2,906
10	5.90	4,625	276	4,350
15	4.93	5,738	413	5,323
30	3.12	7,730	826	6,904
60	1.93	9,564	1,652	7,912
120	1.12	11,100	3,303	7,796
180	0.77	11,432	4,955	6,476
360	0.43	12,784	9,910	2,874
720	0.27	15,995	19,821	(3,825)
1440	0.15	18,314	39,641	(21,327)
2880	0.09	21,882	79,283	(57,401)
Required Detention:				7,912
Provided Detention:				8,163

Catchment Calculations (10-year storm)

Time of Concentration:	21 min
Rainfall Intensity I:	2.06 in/hr
Mannings N:	0.013

Catchment	Area (SF)	C	Flow (CFS)	Destination
1 EX	271,496	0.30	3,823	SD EX1
2 EX	82,856	0.30	1,167	SD EX2
1	17,200	0.30	0.242	Offsite
2	74,482	0.30	1,049	SD EX3
3	69,641	0.30	0.981	SD EX3
4	19,532	0.30	0.275	Offsite
5	19,004	0.30	0.269	SD 1

Pipe Design (10-year storm)

Mannings N (ADS)	0.011
Mannings N (RCP)	0.013

Pipe	Tributary	Surface	Upstream	Pipe Flow	Total	Pipe	Diameter	Pipe Type	Full Flow	% of Full
SD-EX1	1 EX	3,823	none	0.000	3,823	0.35%	18" RCP	6.231	9.231	81.4%
SD-EX2	2 EX	1,167	none	0.000	1,167	0.35%	18" RCP	6.231	18.7%	
SD 1	5	0.268	EX1	3,823	4.090	0.35%	18" RCP	6.231	65.6%	
SD 2	None	0.000	Orifice	1,926	1,926	0.15%	18" RCP	4.079	47.2%	
SD EX3	2, 3	2,029	SD2, EX2	3,093	5,122	0.35%	18" RCP	6.231	82.2%	

Orifice Calculations: $Q=C_d A \sqrt{2gh}^{1/2}$

High Water Elevation:	4,821.05 FT
Box Invert	4,816.17 FT
Allowed Basin Discharge:	0.459 CFS
Allowable Bypass	1.468 CFS
Total Discharge	1.926 CFS
C_d	0.62
Orifice Area	25.24 IN ²
Orifice Diameter	5.7 IN

GENERAL NOTES

- ALL WORK TO COMPLY WITH THE GOVERNING AGENCY'S STANDARDS AND SPECIFICATIONS.
- ALL IMPROVEMENTS MUST COMPLY WITH ADA STANDARDS AND RECOMMENDATIONS.
- ALL WORK SHALL COMPLY WITH THE RECOMMENDATIONS OF THE GEOTECHNICAL ENGINEER POSSIBLY INCLUDING, BUT NOT LIMITED TO, REMOVAL OF UNCONSOLIDATED FILL, ORGANICS, AND DEBRIS, PLACEMENT OF SUBSURFACE DRAIN LINES AND GEOTEXTILE, AND OVEREXCAVATION OF UNSUITABLE BEARING MATERIALS AND PLACEMENT OF ACCEPTABLE FILL MATERIAL.
- THE CONTRACTOR SHALL BECOME FAMILIAR WITH THE EXISTING SOIL CONDITIONS.
- LANDSCAPED AREAS REQUIRE SUBGRADE TO BE MAINTAINED AT A SPECIFIC ELEVATION BELOW FINISHED GRADE AND REQUIRE SUBGRADE TO BE PROPERLY PREPARED AND SCARIFIED. SEE LANDSCAPE PLANS FOR ADDITIONAL INFORMATION.
- SLOPE ALL LANDSCAPED AREAS AWAY FROM BUILDING FOUNDATIONS TOWARD CURB AND GUTTER OR STORM DRAIN INLETS.
- EXISTING UNDERGROUND UTILITIES AND IMPROVEMENTS ARE SHOWN IN THEIR APPROXIMATE LOCATIONS BASED UPON RECORD INFORMATION AVAILABLE AT THE TIME OF PREPARATION OF THESE PLANS. LOCATIONS MAY NOT HAVE BEEN VERIFIED IN THE FIELD AND NO GUARANTEE IS MADE AS TO THE ACCURACY OR COMPLETENESS OF THE INFORMATION SHOWN. IT SHALL BE THE RESPONSIBILITY OF THE CONTRACTOR TO DETERMINE THE EXISTENCE AND LOCATION OF THE UTILITIES SHOWN ON THESE PLANS BY LOCATING SERVICES. ANY ADDITIONAL COSTS INCURRED AS A RESULT OF THE CONTRACTOR'S FAILURE TO VERIFY THE LOCATIONS OF EXISTING UTILITIES PRIOR TO THE BEGINNING OF CONSTRUCTION IN THEIR VICINITY SHALL BE BORNE BY THE CONTRACTOR AND ASSUMED INCLUDED IN THE CONTRACT. THE CONTRACTOR IS TO VERIFY ALL CONNECTION POINTS WITH THE EXISTING UTILITIES. THE CONTRACTOR IS RESPONSIBLE FOR ANY DAMAGE CAUSED TO THE EXISTING UTILITIES AND UTILITY STRUCTURES THAT ARE TO REMAIN. IF CONFLICTS WITH EXISTING UTILITIES OCCUR, THE CONTRACTOR SHALL NOTIFY THE ENGINEER PRIOR TO CONSTRUCTION TO DETERMINE IF ANY FIELD ADJUSTMENTS SHOULD BE MADE.
- ALL STORM DRAIN INFRASTRUCTURE TO BE INSTALLED PER GOVERNING AGENCY OR APWA STANDARD PLANS AND SPECIFICATIONS.
- ENSURE MINIMUM COVER OVER ALL STORM DRAIN PIPES PER MANUFACTURER'S RECOMMENDATIONS. NOTIFY ENGINEER IF MINIMUM COVER CANNOT BE ATTAINED.
- ALL FACILITIES WITH DOWNSPOUTS/ROOF DRAINS SHALL BE CONNECTED TO THE STORM DRAIN SYSTEM. SEE PLUMBING PLANS FOR DOWNSPOUT/ROOF DRAIN LOCATIONS AND SIZES. ALL ROOF DRAINS TO HAVE MINIMUM 1% SLOPE.
- THE CONTRACTOR SHALL ADJUST TO GRADE ALL EXISTING UTILITIES AS NEEDED PER LOCAL GOVERNING AGENCY'S STANDARDS AND SPECIFICATIONS.
- NOTIFY ENGINEER OF ANY DISCREPANCIES IN DESIGN OR STAKING BEFORE PLACING CONCRETE, ASPHALT, OR STORM DRAIN STRUCTURES OR PIPES.
- THE CONTRACTOR IS TO PROTECT AND PRESERVE ALL EXISTING IMPROVEMENTS, UTILITIES, AND SIGNS, ETC. UNLESS OTHERWISE NOTED ON THESE PLANS.
- THE DETENTION SYSTEM IS A LAYOUT AND DOES NOT SHOW ALL PARTS. CONTRACTOR/OWNER IS RESPONSIBLE TO GET AN ESTIMATE FROM THE DETENTION MANUFACTURER FOR AN ACCURATE ESTIMATE.

EN SIGN
THE STANDARD IN ENGINEERING

LAYTON
919 North 400 West
Layton, UT 84041
Phone: 801.547.1100

SALT LAKE CITY
Phone: 801.255.0529

TOOELE
Phone: 435.843.3590

CEDAR CITY
Phone: 435.865.1453

RICHFIELD
Phone: 435.896.2983

WWW.ENSIGNENG.COM

FOR:
MOORE HOMES
5691 S GRANITE WOODS CIRCLE
SANDY, UTAH 84092

CONTACT:
CLIENT CONTACT
PHONE: 801-400-0000

**HIGHLANDS BLUFF ESTATES
PHASE 2
2225 EAST 6225 SOUTH
OGDEN, UTAH**






NO.	DATE	DESCRIPTION
1		FOR REVIEW
2		
3		
4		
5		
6		
7		
8		

GRADING/DRAINAGE PLAN

PROJECT NUMBER	9455	PRINT DATE	5/24/21
DRAWN BY	J.MOSS	CHECKED BY	C.PRESTON
PROJECT MANAGER	C.PRESTON		

C-200

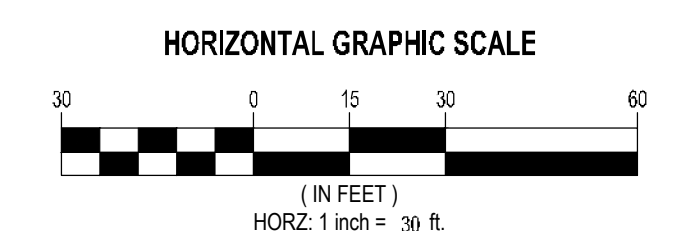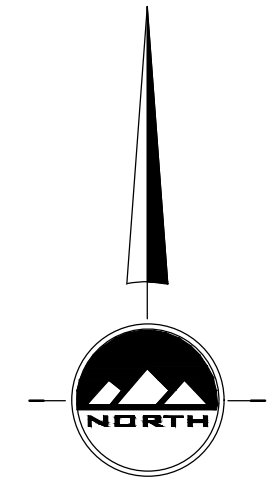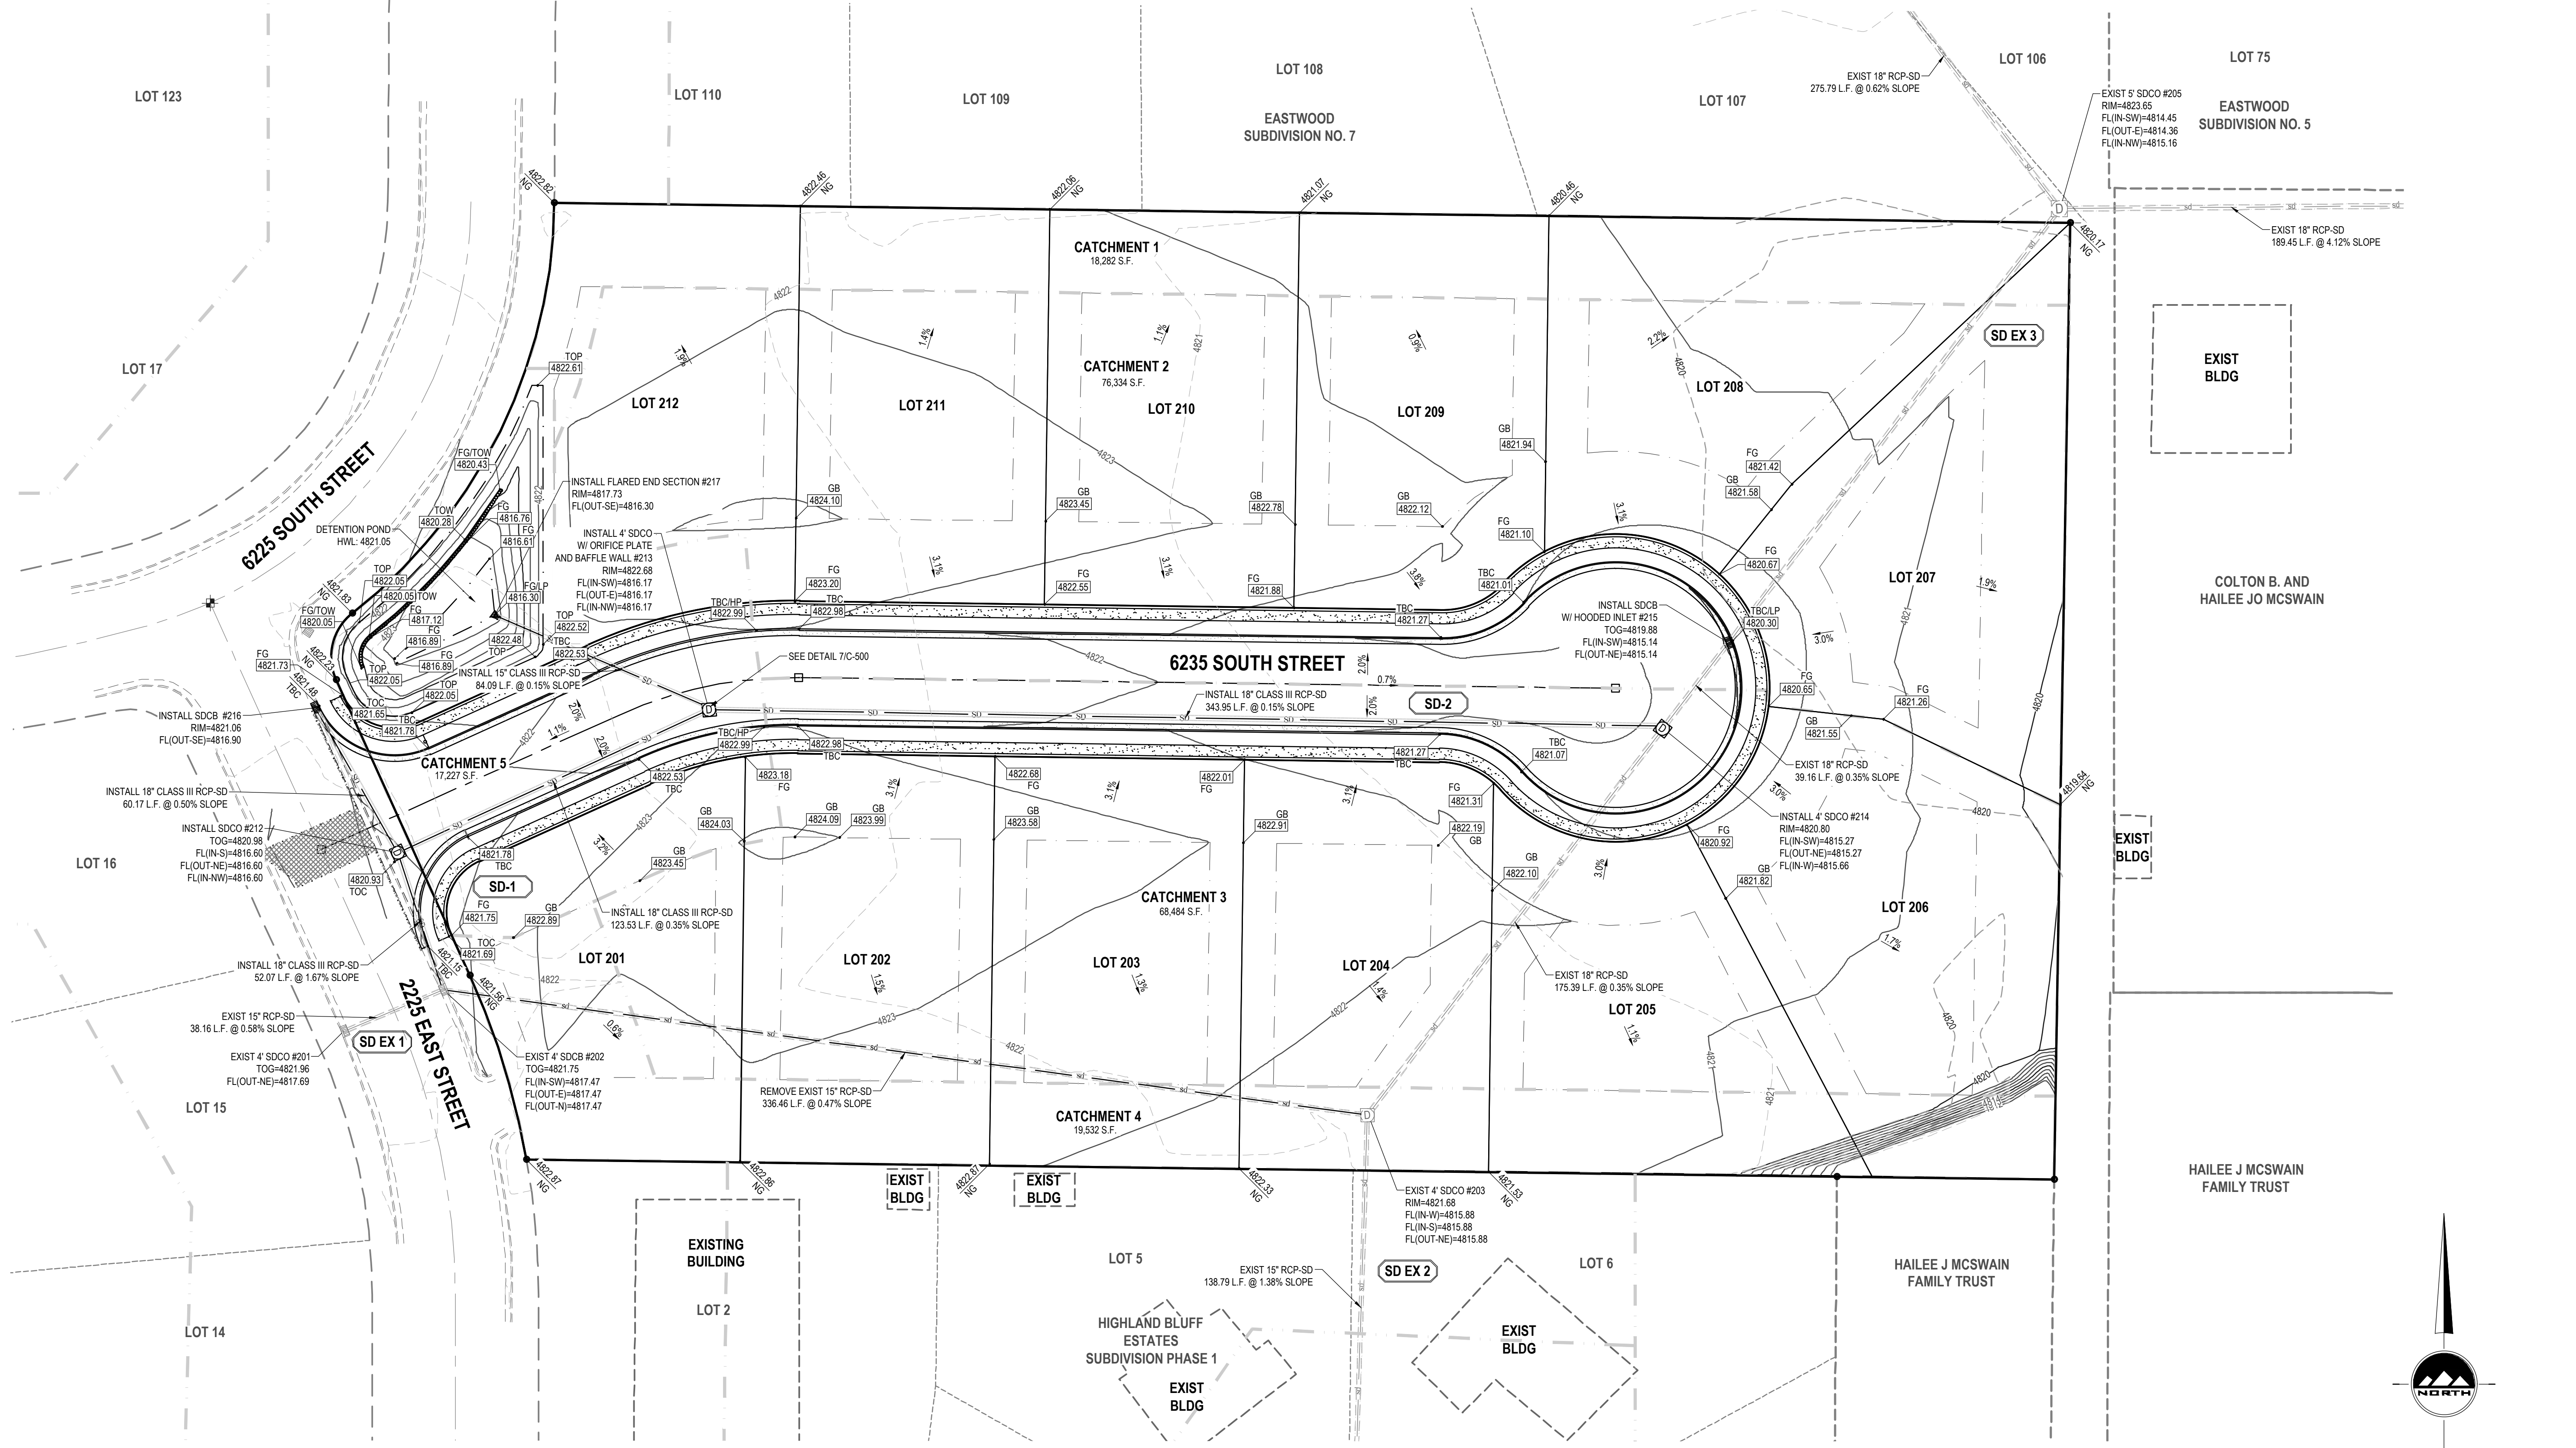

811
Know what's below.
Call before you dig.

CALL BLUESTAKES
@ 811 AT LEAST 48 HOURS
PRIOR TO THE
COMMENCEMENT OF ANY
CONSTRUCTION.


BENCHMARK
WEST QUARTER CORNER OF SECTION 23
TOWNSHIP 5 NORTH RANGE 1 WEST
SALT LAKE BASE AND MERIDIAN
ELEV = 4971.186'

SCOPE OF WORK:

- PROVIDE, INSTALL AND/OR CONSTRUCT THE FOLLOWING PER THE SPECIFICATIONS GIVEN OR REFERENCED. THE DETAILS NOTED, AND/OR AS SHOWN ON THE CONSTRUCTION DRAWINGS.
- 1 1" CULINARY WATER SERVICE WITH 1" WATER METER PER UTAH HIGHLANDS IMPROVEMENT DISTRICT STANDARDS
 - 2 INSTALL 4" SANITARY SEWER LATERAL @ 2.00% MINIMUM SLOPE
 - 3 8" C900 PVC DR18 CULINARY WATERLINE
 - 4 6"x6"x6" TEE AND THRUST BLOCK AND 6" FLXJM VALVE PER WEBER BASIN WATER CONSERVANCY DISTRICT STANDARDS AND SPECIFICATIONS.
 - 5 8" GATE VALVE.
 - 6 FIELD LOCATE AND "HOT TAP" EXISTING CULINARY WATERLINE
 - 7 INSTALL FIRE HYDRANT AND VALVE PER APWA PLAN NO. 511
 - 8 FIELD LOCATE AND CONNECT TO EXISTING SECONDARY WATERLINE PER WEBER BASIN WATER CONSERVANCY STANDARDS.
 - 9 INSTALL 1-1/2" PVC DUAL TURNOUT SECONDARY WATER SERVICE LINE WITH (2) 1" METERS PER WEBER BASIN WATER CONSERVANCY DISTRICT STANDARDS AND SPECIFICATIONS.
 - 10 8" C900 PVC DR14 SECONDARY WATERLINE PER WEBER BASIN WATER CONSERVANCY DISTRICT STANDARDS.
 - 11 INSTALL 4" DRAIN LINE TO STORM DRAIN COMBO BOX. INSTALL 6"x4" REDUCER AND 4" VALVE AT THE END OF THE LINE PER WEBER BASIN WATER CONSERVANCY DISTRICT STANDARDS.
 - 12 AIR - VACUUM BREAKER PER WEBER BASIN WATER CONSERVANCY DISTRICT STANDARDS.
 - 13 6" GATE VALVE PER WEBER BASIN WATER CONSERVANCY DISTRICT STANDARDS.
 - 14 PROPOSED GAS LINE LOCATION. GAS COMPANY TO DETERMINE FINAL LOCATION
 - 15 PROPOSED POWER LINE LOCATION. POWER COMPANY TO DETERMINE FINAL LOCATION.
 - 16 CONTRACTOR TO NOTIFY ENGINEER BEFORE INSTALLING SAN. SEWER LATERAL IN THIS LOCATION. PIPE LATERAL WILL BE LAID CLOSE TO EXISTING PIPE AND SLOPES NEED TO BE VERIFIED.
 - 17 INSTALL 6" SANITARY SEWER LATERAL @ 1.00% MINIMUM SLOPE

GENERAL NOTES

1. ALL WORK TO COMPLY WITH THE GOVERNING AGENCY'S STANDARDS AND SPECIFICATIONS.
2. EXISTING UNDERGROUND UTILITIES AND IMPROVEMENTS ARE SHOWN IN THEIR APPROXIMATE LOCATIONS BASED UPON RECORD INFORMATION AVAILABLE AT THE TIME OF PREPARATION OF THESE PLANS. LOCATIONS MAY NOT HAVE BEEN VERIFIED IN THE FIELD AND NO GUARANTEE IS MADE AS TO THE ACCURACY OR COMPLETENESS OF THE INFORMATION SHOWN. IT SHALL BE THE RESPONSIBILITY OF THE CONTRACTOR TO DETERMINE THE EXISTENCE AND LOCATION OF THE UTILITIES SHOWN ON THESE PLANS OR INDICATED IN THE FIELD BY LOCATING SERVICES. ANY ADDITIONAL COSTS INCURRED AS A RESULT OF THE CONTRACTOR'S FAILURE TO VERIFY THE LOCATIONS OF EXISTING UTILITIES PRIOR TO THE BEGINNING OF CONSTRUCTION IN THEIR VICINITY SHALL BE BORNE BY THE CONTRACTOR AND ASSUMED INCLUDED IN THE CONTRACT. THE CONTRACTOR IS TO VERIFY ALL CONNECTION POINTS WITH THE EXISTING UTILITIES. THE CONTRACTOR IS RESPONSIBLE FOR ANY DAMAGE CAUSED TO THE EXISTING UTILITIES AND UTILITY STRUCTURES THAT ARE TO REMAIN. IF CONFLICTS WITH EXISTING UTILITIES OCCUR, THE CONTRACTOR SHALL NOTIFY THE ENGINEER PRIOR TO CONSTRUCTION TO DETERMINE IF ANY FIELD ADJUSTMENTS SHOULD BE MADE.
3. ALL SANITARY SEWER INFRASTRUCTURE TO BE INSTALLED PER GOVERNING AGENCY STANDARD PLANS AND SPECIFICATIONS.
4. ALL WATER INFRASTRUCTURE TO BE INSTALLED PER GOVERNING AGENCY OR APWA STANDARD PLANS AND SPECIFICATIONS.
5. DEFLECT OR LOOP ALL WATERLINES TO AVOID CONFLICTS WITH OTHER UTILITIES PER GOVERNING AGENCY'S STANDARDS AND SPECIFICATIONS.
6. PROJECT SHALL COMPLY WITH ALL UTAH DIVISION OF DRINKING WATER RULES AND REGULATIONS INCLUDING, BUT NOT LIMITED TO, THOSE PERTAINING TO BACKFLOW PROTECTION AND CROSS CONNECTION PREVENTION.
7. THE CONTRACTOR IS TO COORDINATE ALL UTILITIES WITH MECHANICAL/PLUMBING PLANS.
8. NOTIFY ENGINEER OF ANY DISCREPANCIES IN DESIGN OR STAKING BEFORE PLACING UTILITY STRUCTURES OR PIPES.
9. THE CONTRACTOR SHALL ADJUST TO GRADE ALL EXISTING UTILITIES AS NEEDED PER LOCAL GOVERNING AGENCY'S STANDARDS AND SPECIFICATIONS.
10. THE CONTRACTOR IS TO PROTECT AND PRESERVE ALL EXISTING IMPROVEMENTS, UTILITIES, AND SIGNS, ETC. UNLESS OTHERWISE NOTED ON THESE PLANS.

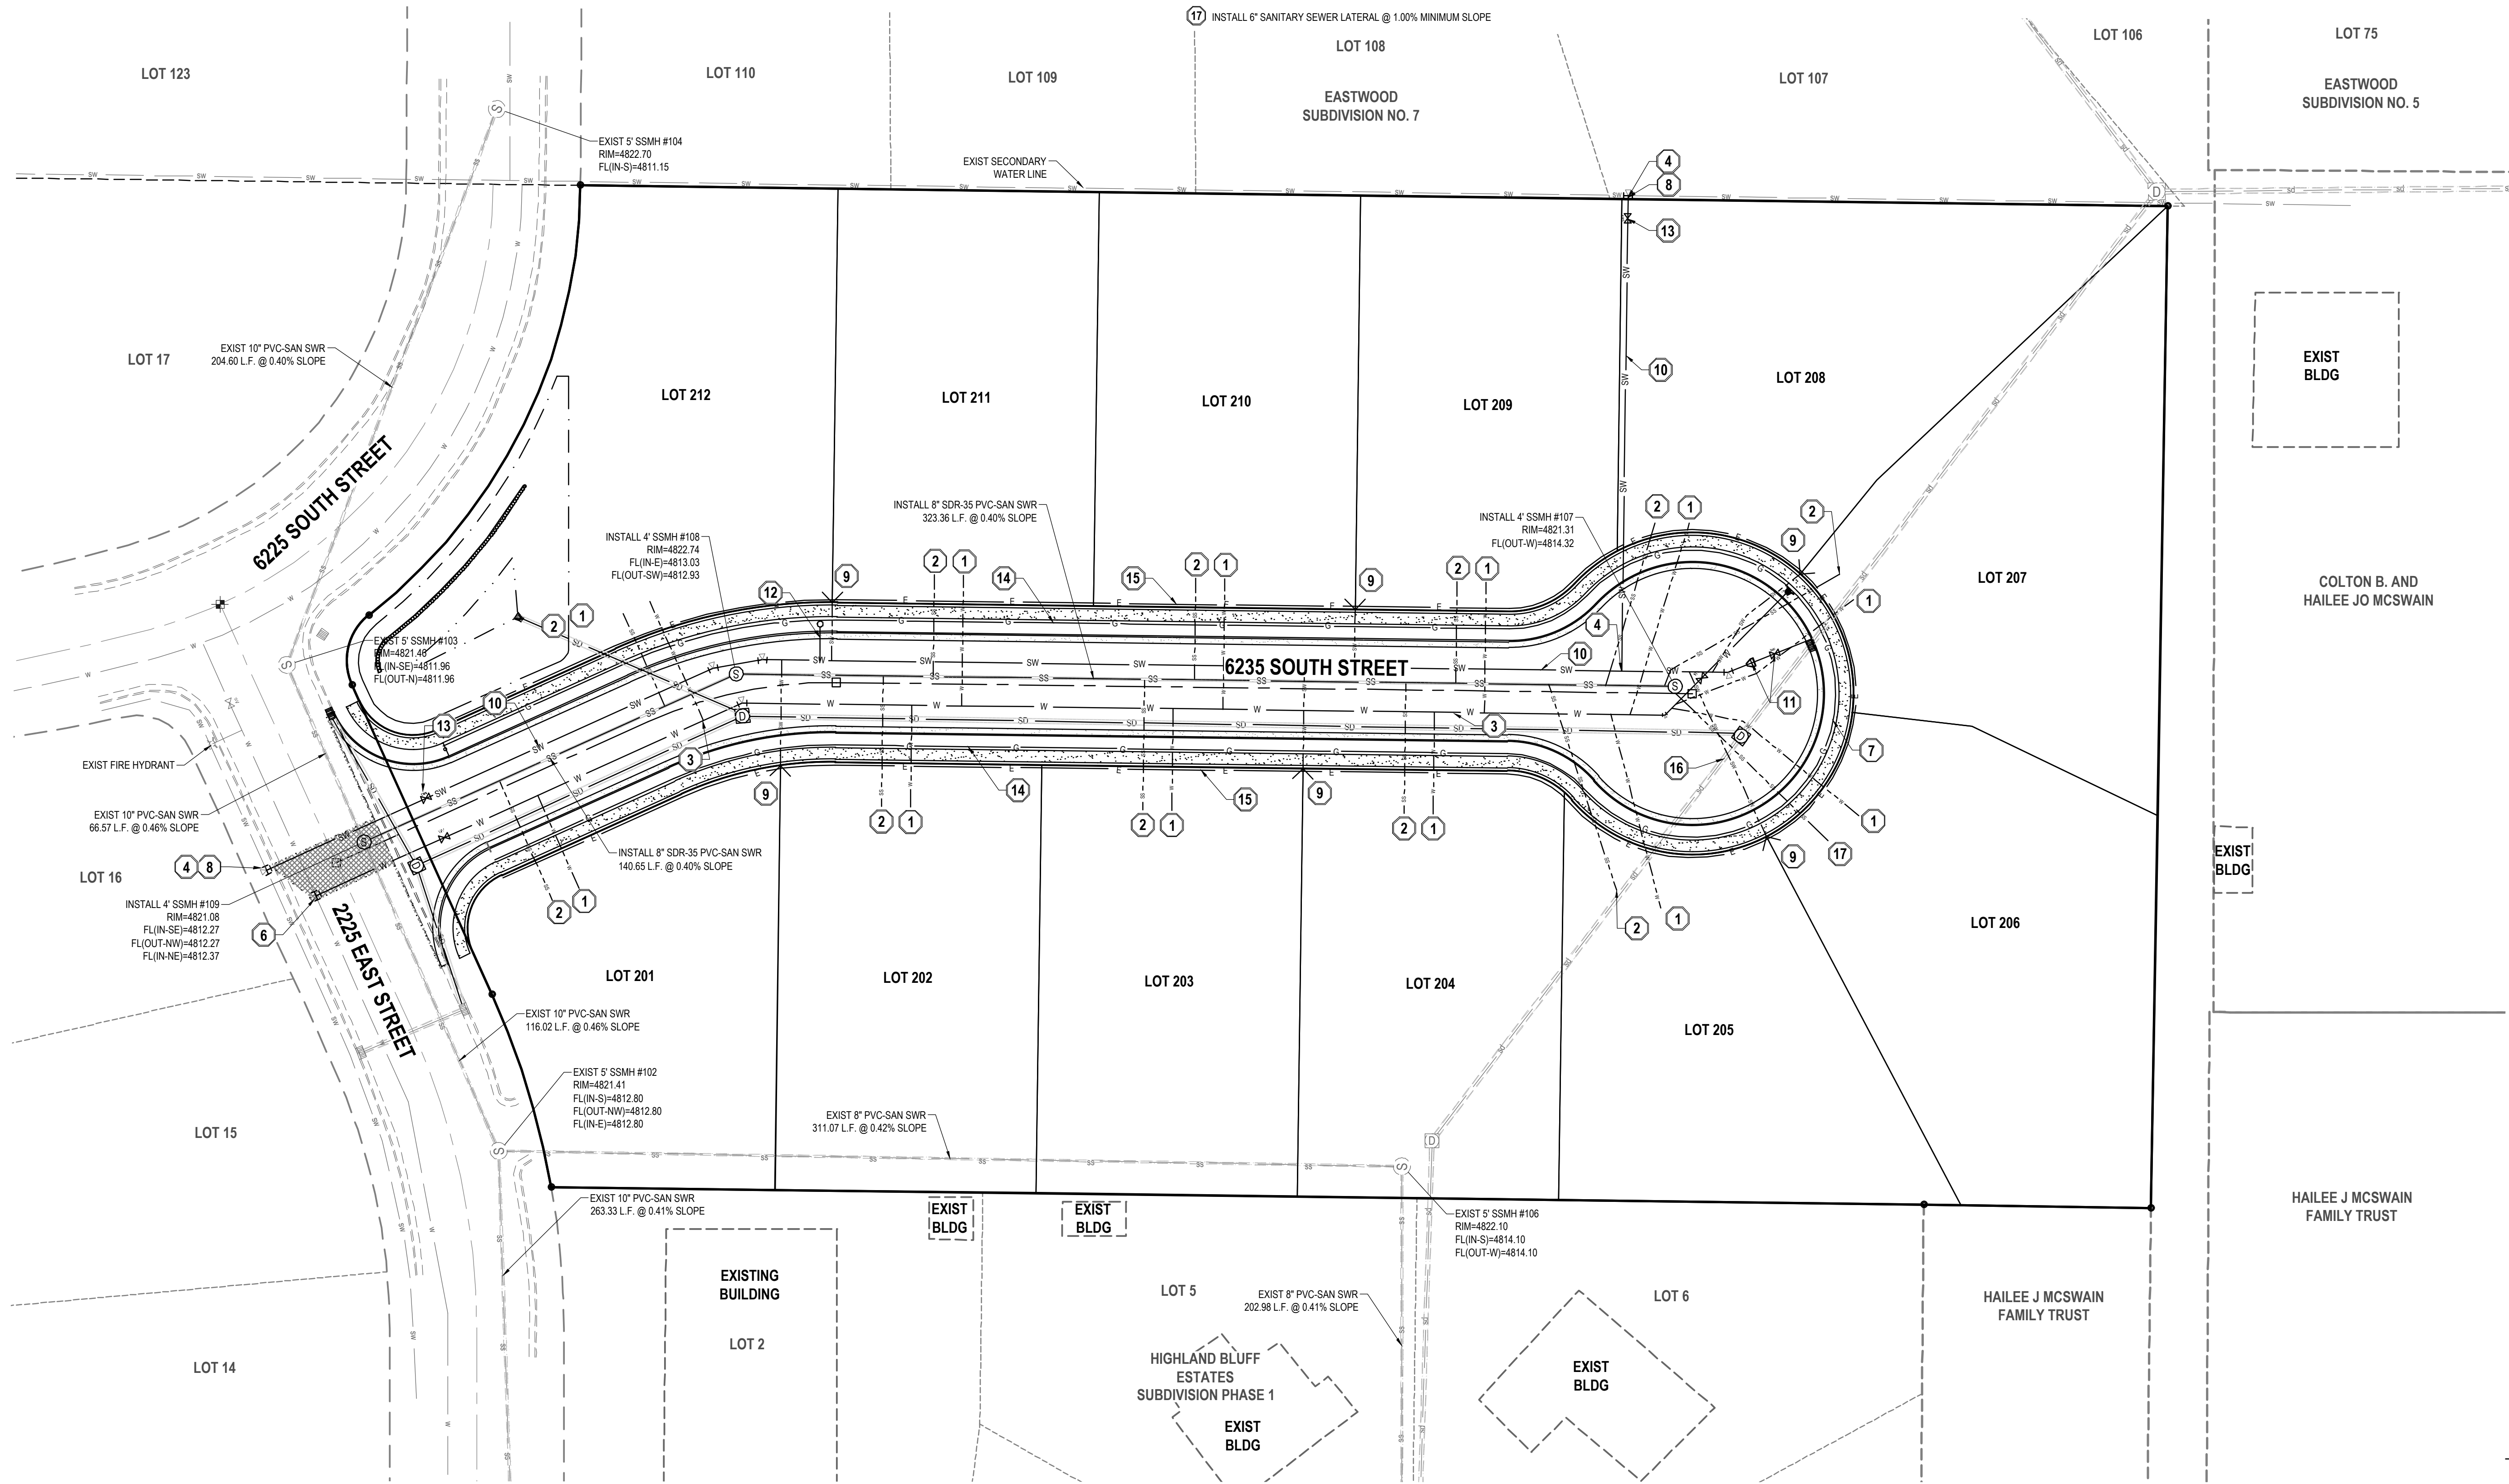

ENSIGN
THE STANDARD IN ENGINEERING

LAYTON
919 North 400 West
Layton, UT 84041
Phone: 801.547.1100

SALT LAKE CITY
Phone: 801.255.0529

TOOELE
Phone: 435.843.3590

CEDAR CITY
Phone: 435.865.1453

RICHFIELD
Phone: 435.896.2983

WWW.ENSIGNENG.COM

FOR:
MOORE HOMES
5991 S GRANITE WOODS CIRCLE
SANDY, UTAH 84092

CONTACT:
CLIENT CONTACT
PHONE: 801-400-0000

**HIGHLANDS BLUFF ESTATES
PHASE 2
2225 EAST 6225 SOUTH
OGDEN, UTAH**

PROFESSIONAL ENGINEER
No. 5049039
5-21-21
C. PRESTON

NO.	DATE	REVISION	BY
1		FOR REVIEW	
2			
3			
4			
5			
6			
7			
8			

UTILITY PLAN

PROJECT NUMBER: 9455 PRINT DATE: 5/24/21
DRAWN BY: J.MOSS CHECKED BY: C.PRESTON
PROJECT MANAGER: C.PRESTON

C-300

811
Know what's below.
Call before you dig.

CALL BLUESTAKES
@ 811 AT LEAST 48 HOURS
PRIOR TO THE
COMMENCEMENT OF ANY
CONSTRUCTION.

BENCHMARK
WEST QUARTER CORNER OF SECTION 23
TOWNSHIP 9 NORTH RANGE 1 WEST
SALT LAKE BASE AND MERIDIAN
ELEV = 4971.186'

REVISION SCHEDULE			
NUMBER	DATE	AUTHOR	COMPANY REPRESENTATIVE SIGNATURE
1			
2			
3			
4			
5			
6			
7			
8			
9			
10			
11			
12			

GENERAL NOTES

- THIS PLAN IS DESIGNED AS A FIRST APPRAISAL OF NECESSARY MEANS TO PROTECT THE WATERS OF THE STATE FROM POTENTIAL POLLUTION. IT IS THE RESPONSIBILITY OF THE OWNER/OPERATOR TO ADD WARRANTED BEST MANAGEMENT PRACTICES (BMP'S) AS NECESSARY, MODIFY THOSE SHOWN AS APPROPRIATE, AND DELETE FROM THE PROJECT THOSE FOUND TO BE UNNECESSARY. FEDERAL AND STATE LAW ALLOWS THESE UPDATES TO BE MADE BY THE OWNER/OPERATOR ONSITE AND RECORDED BY THE OWNER/OPERATOR ON THE COPY OF THE SWPPP KEPT ONSITE.
- DISTURBED LAND SHALL BE KEPT TO A MINIMUM. STABILIZATION MEASURES SHALL BE INITIATED AS SOON AS PRACTICABLE IN PORTIONS OF THE SITE WHERE CONSTRUCTION ACTIVITIES HAVE TEMPORARILY OR PERMANENTLY CEASED, BUT IN NO CASE MORE THAN 14 DAYS AFTER THE CONSTRUCTION ACTIVITY IN THAT PORTION OF THE SITE HAS TEMPORARILY OR PERMANENTLY CEASED. HOWEVER, WHERE CONSTRUCTION ACTIVITY ON A PORTION OF THE SITE IS TEMPORARILY CEASED, AND EARTH DISTURBING ACTIVITIES WILL BE RESUMED WITHIN 21 DAYS, TEMPORARY STABILIZATION MEASURES DO NOT HAVE TO BE INITIATED ON THAT PORTION OF THE SITE.
- RESEED DISTURBED LAND WITH NATIVE GRASS MIXTURE WITHIN 14 CALENDAR DAYS OF ACHIEVEMENT OF FINISH GRADE TO STABILIZE SOILS IF LAND IS NOT TO BE RE-WORKED WITHIN 14 CALENDAR DAYS OF THE CESSATION OF CONSTRUCTION ACTIVITIES AT THAT LOCATION.
- DETAILS SHOWN ARE TO BE EMPLOYED TO PROTECT RUNOFF AS APPROPRIATE DURING CONSTRUCTION. NOT ALL DETAILS ARE NECESSARY AT ALL PHASES OF THE PROJECT. IT SHALL BE THE RESPONSIBILITY OF THE OWNER/OPERATOR TO USE APPROPRIATE BEST MANAGEMENT PRACTICES AT THE APPROPRIATE PHASE OF CONSTRUCTION. SEE SWPPP FOR BMP IMPLEMENTATION SCHEDULE.
- VARIOUS BEST MANAGEMENT PRACTICES HAVE BEEN SHOWN ON THE PLANS AT SUGGESTED LOCATIONS. THE CONTRACTOR MAY MOVE AND RECONFIGURE THESE BMP'S TO OTHER LOCATIONS IF PREFERRED, PROVIDED THE INTENT OF THE DESIGN IS PRESERVED.
- NOT ALL POSSIBLE BMP'S HAVE BEEN SHOWN. THE CONTRACTOR IS RESPONSIBLE TO APPLY CORRECT MEASURES TO PREVENT THE POLLUTION OF STORM WATER PER PROJECT SWPPP.
- A UPDES (UTAH POLLUTANT DISCHARGE ELIMINATION SYSTEM) PERMIT IS REQUIRED FOR ALL CONSTRUCTION ACTIVITIES 1 ACRE OR MORE.

ENSIGN
THE STANDARD IN ENGINEERING

LAYTON
919 North 400 West
Layton, UT 84041
Phone: 801.547.1100

SALT LAKE CITY
Phone: 801.255.0529

TOOELE
Phone: 435.843.3590


CEDAR CITY
Phone: 435.865.1453

RICHFIELD
Phone: 435.896.2983

WWW.ENSIGNENG.COM

FOR:
MOORE HOMES
5691 S GRANITE WOODS CIRCLE
SANDY, UTAH 84092

CONTACT:
CLIENT CONTACT
PHONE: 801-400-0000

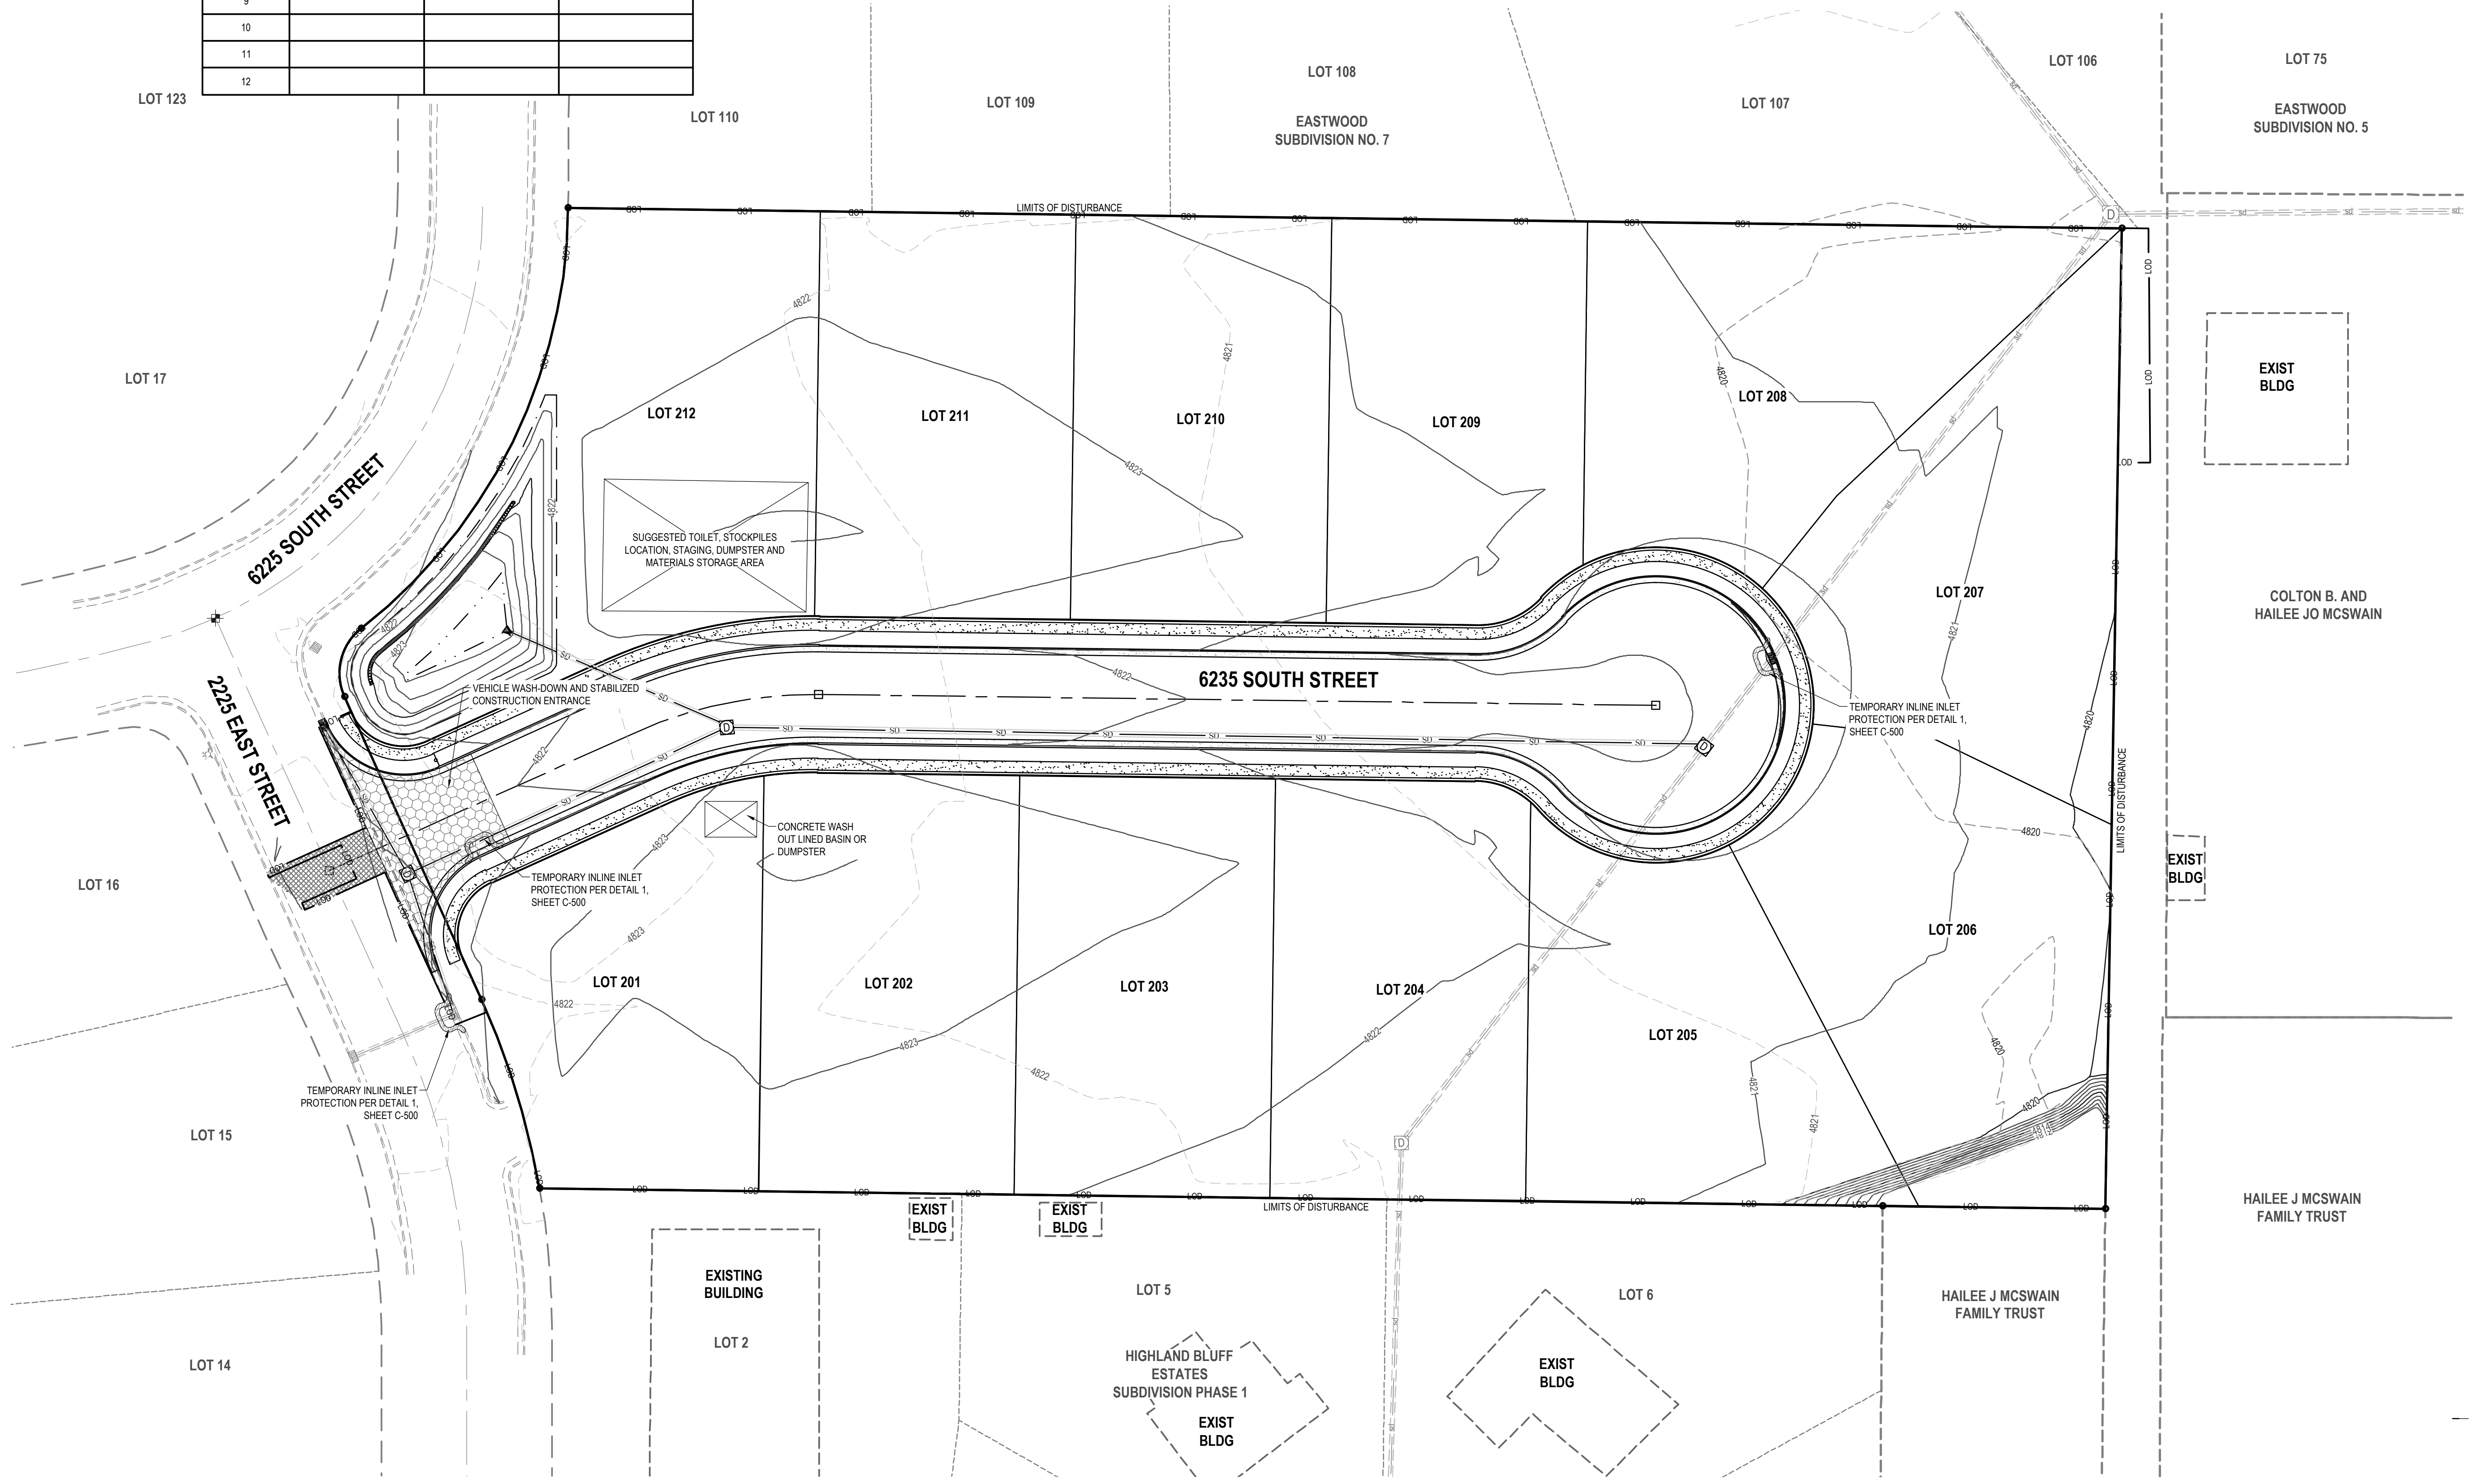

**HIGHLANDS BLUFF ESTATES
PHASE 2
2225 EAST 6225 SOUTH
OGDEN, UTAH**




NO.	DATE	FOR REVIEW	BY
1			
2			
3			
4			
5			
6			
7			
8			

EROSION CONTROL PLAN

PROJECT NUMBER: 9455
PRINT DATE: 5/24/21
DRAWN BY: J.MOSS
CHECKED BY: C.PRESTON
PROJECT MANAGER: C.PRESTON

C-400

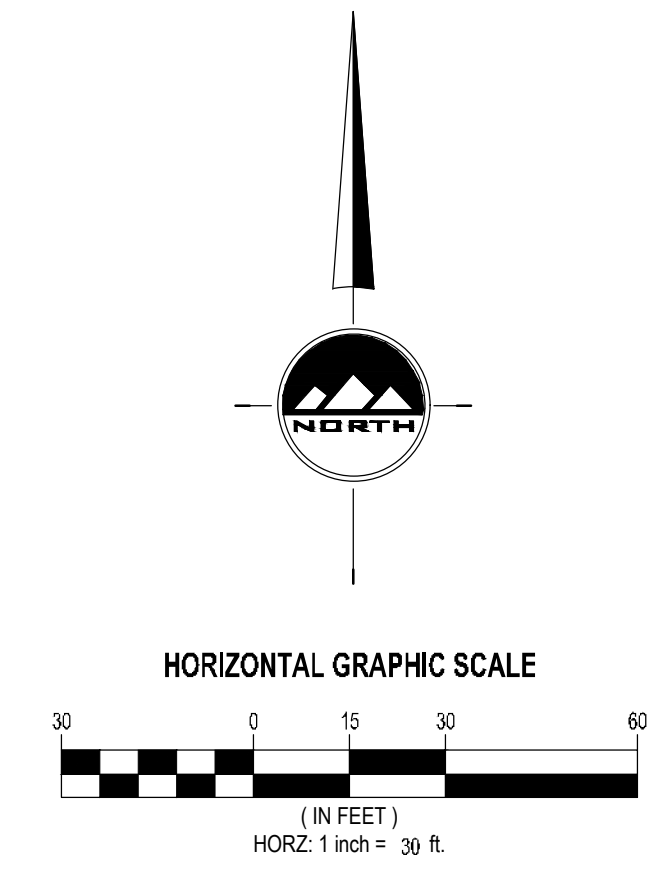

811
CALL BLUESTAKES
@ 811 AT LEAST 48 HOURS
PRIOR TO THE
COMMENCEMENT OF ANY
CONSTRUCTION.

BENCHMARK
WEST QUARTER CORNER OF SECTION 23
TOWNSHIP 5 NORTH RANGE 1 WEST
SALT LAKE BASE AND MERIDIAN
ELEV = 4971.186'

SCOPE OF WORK:
PROVIDE, INSTALL AND/OR CONSTRUCT THE FOLLOWING PER THE SPECIFICATIONS GIVEN OR REFERENCED. THE DETAILS NOTED, AND/OR AS SHOWN ON THE CONSTRUCTION DRAWINGS:

- 1" CULINARY WATER SERVICE W/ 1" WATER METER PER UTAH HIGHLAND IMPROVEMENT DISTRICT STANDARDS.
- INSTALL 4" SANITARY SEWER LATERAL @ 2.00% MINIMUM SLOPE.
- 8" CS90 PVC DR18 CULINARY WATERLINE PER UTAH HIGHLAND IMPROVEMENT DISTRICT STANDARDS.
- 6"x6"x6" TEE AND THRUST BLOCK AND 6" FLXJM VALVE PER WEBER BASIN WATER CONSERVANCY DISTRICT STANDARDS AND SPECIFICATIONS.
- 8" GATE VALVE.
- FIELD LOCATE AND "HOT TAP" EXISTING CULINARY WATERLINE.

7 FIRE HYDRANT W/ VALVE COMPLETE PER APWA PLAN No. 511.


- FIELD LOCATE AND CONNECT TO EXISTING SECONDARY WATERLINE PER WEBER BASIN WATER CONSERVANCY STANDARDS.
- INSTALL 1-1/2" PVC DUAL TURNOUT SECONDARY WATER SERVICE LINE WITH (2) 1" METERS PER WEBER BASIN WATER CONSERVANCY DISTRICT STANDARDS AND SPECIFICATIONS.
- 6" CS90 PVC DR14 SECONDARY WATERLINE PER WEBER BASIN WATER CONSERVANCY DISTRICT STANDARDS.
- INSTALL 4" DRAIN LINE TO STORM DRAIN COMBO BOX. INSTALL 6"x4" REDUCER AND 4" VALVE AT THE END OF THE LINE PER WEBER BASIN WATER CONSERVANCY DISTRICT STANDARDS AND SPECIFICATIONS.
- AIR - VACUUM BREAKER PER WEBER BASIN WATER CONSERVANCY DISTRICT STANDARDS.

13 6" GATE VALVE PER WEBER BASIN WATER CONSERVANCY DISTRICT STANDARDS.

- PROPOSED GAS LINE LOCATION. GAS COMPANY TO DETERMINE FINAL LOCATION.
- PROPOSED POWER LINE LOCATION. POWER COMPANY TO DETERMINE FINAL LOCATION.
- SAWCUT, REMOVE AND REPLACE ASPHALT AND CONCRETE
- 4.0' CONCRETE WATERWAY
- REMOVE EXISTING CURB AND GUTTER
- 20" OF STEEL OR DR 21 (OR THICKER) WELDED HDPE PIPE CASING AROUND NEW SEWER, WITH SPACERS AND WRAP-AROUND END SEALS, CENTERED OVER STORM DRAIN CROSSING

20 INSTALL 6" SANITARY SEWER LATERAL @ 1.00% MINIMUM SLOPE.

- CONTRACTOR TO NOTIFY ENGINEER BEFORE INSTALLING SAN. SEWER LATERAL AT THIS LOCATION.

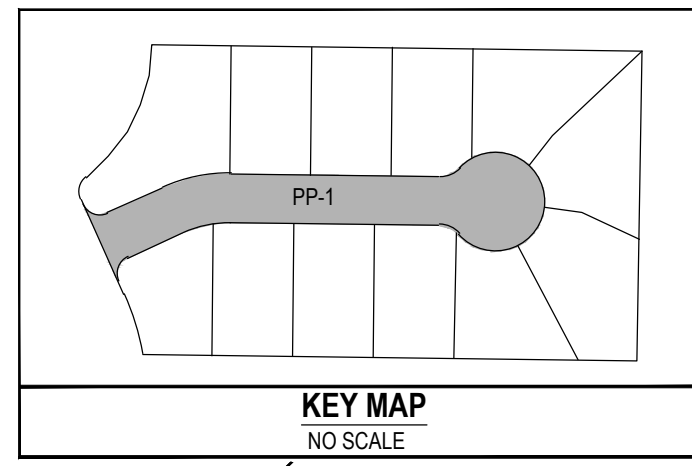

ENSIGN
THE STANDARD IN ENGINEERING

LAYTON
919 North 400 West
Layton, UT 84041
Phone: 801.547.1100

SALT LAKE CITY
Phone: 801.255.0529

TOOELE
Phone: 435.843.3590


CEDAR CITY
Phone: 435.865.1453

RICHFIELD
Phone: 435.896.2983



WWW.ENSIGNENG.COM

FOR:
MOORE HOMES
5691 S GRANITE WOODS CIRCLE
SANDY, UTAH 84092

CONTACT:
CLIENT CONTACT
PHONE: 801-400-0000

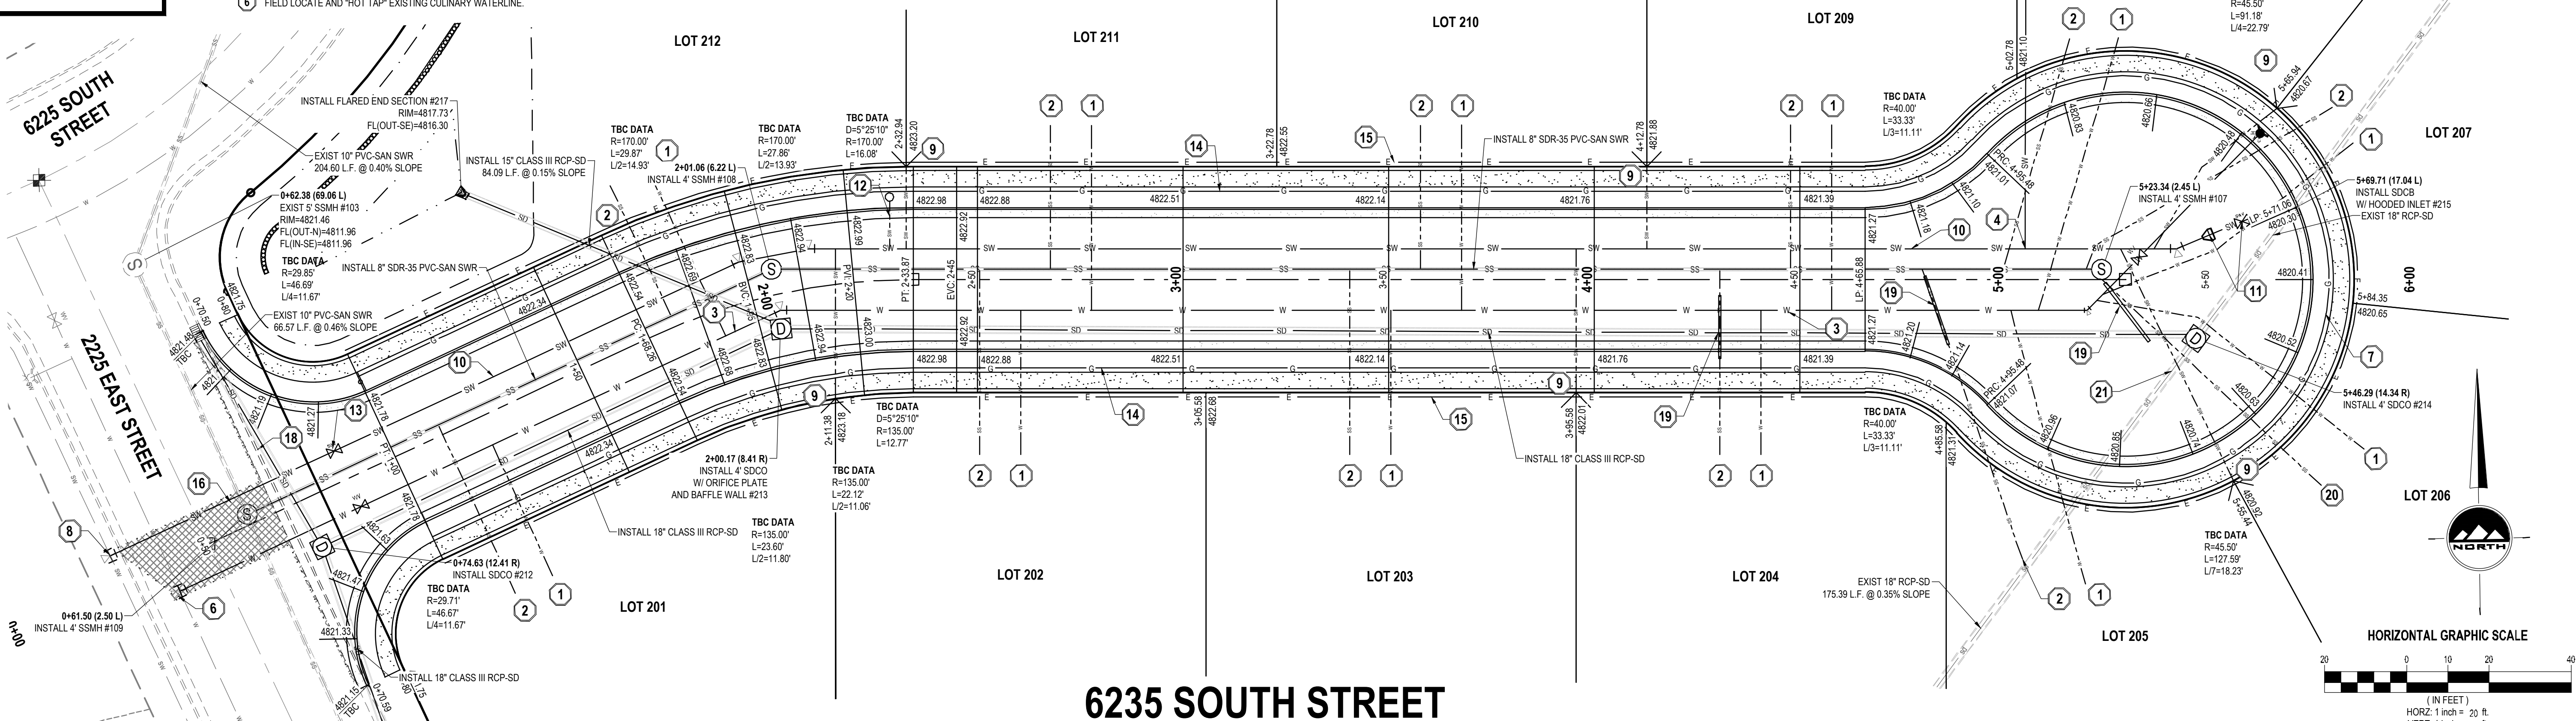

6235 SOUTH STREET

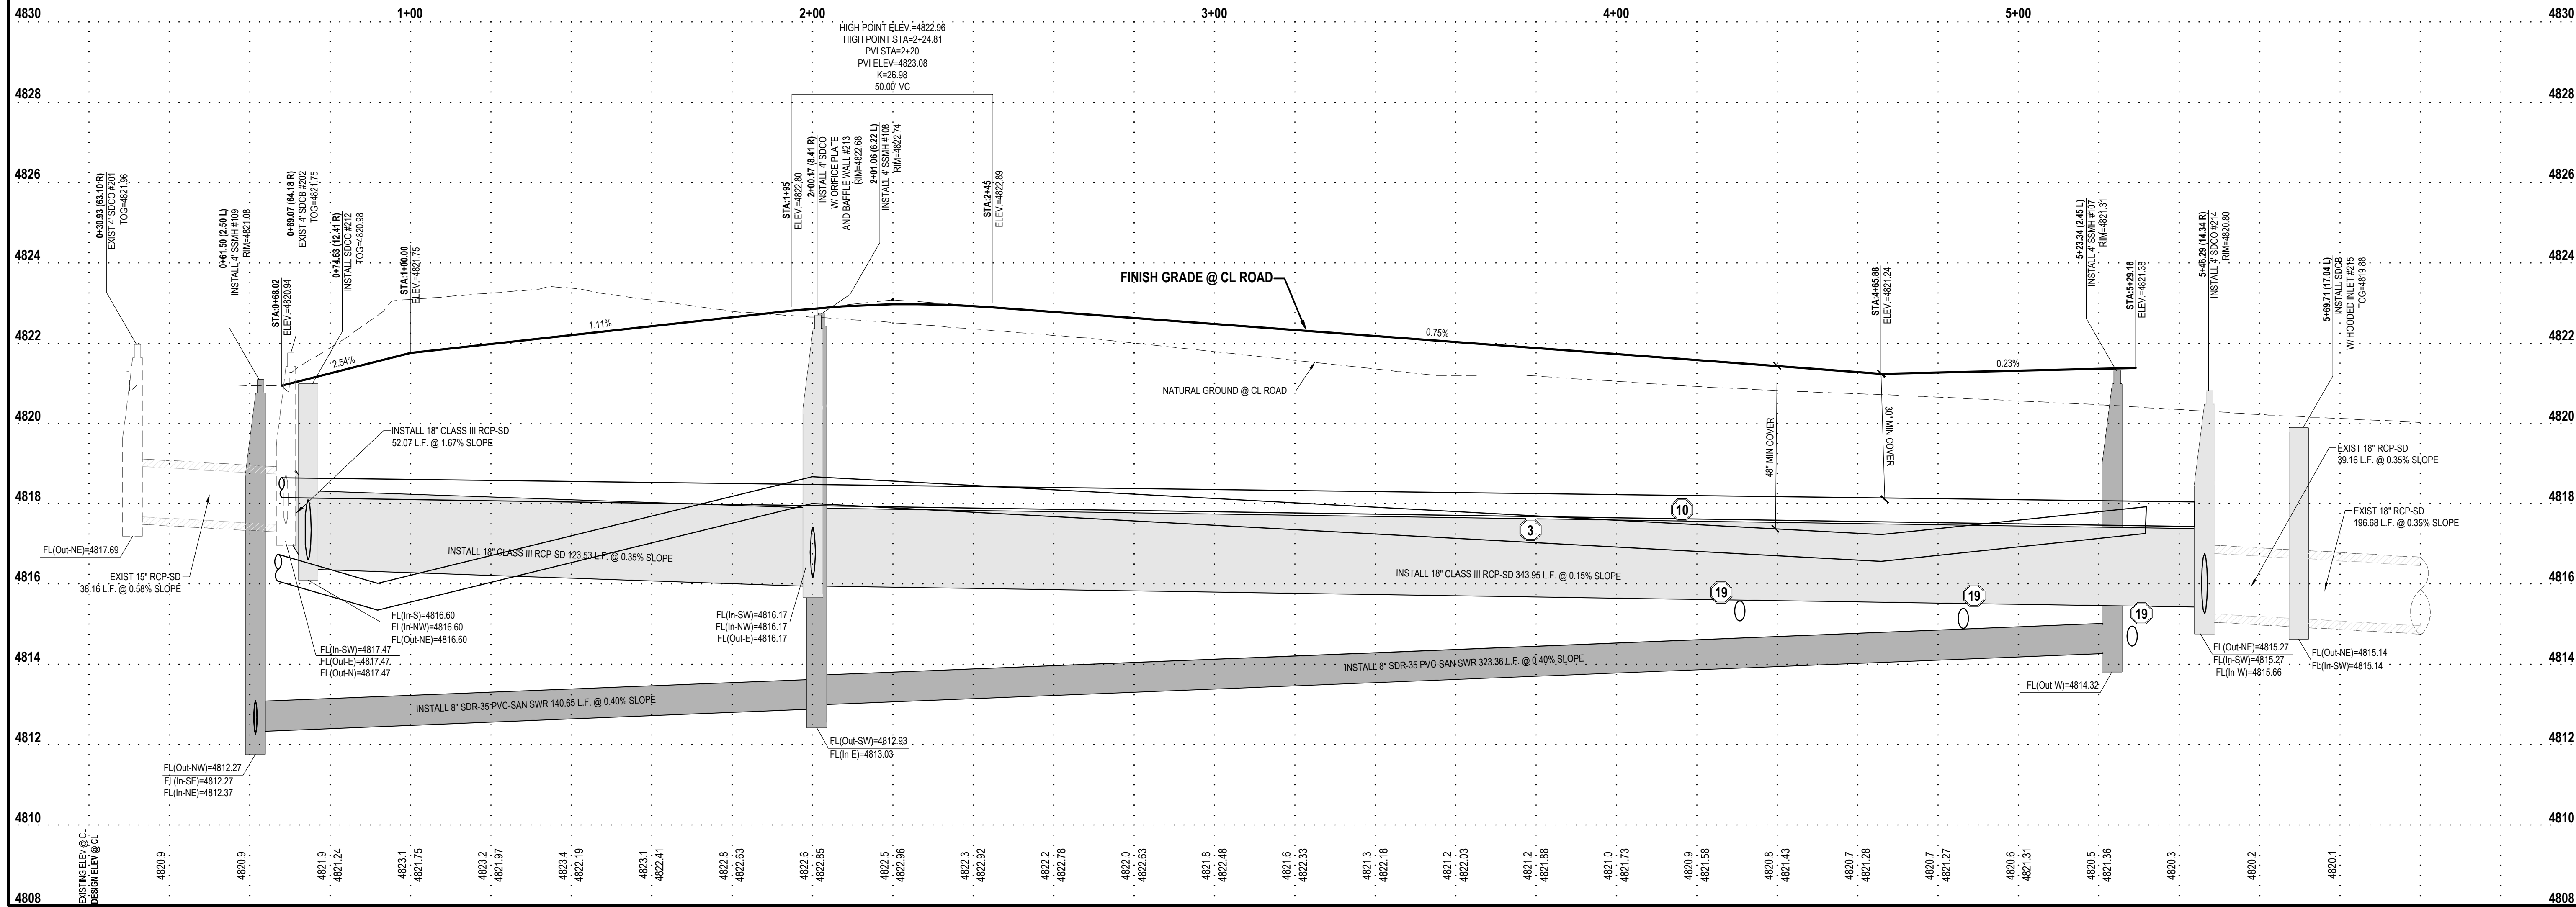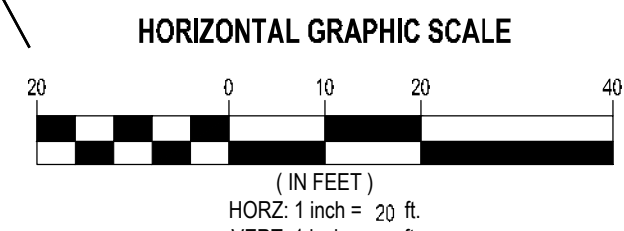

HIGHLANDS BLUFF ESTATES
PHASE 2
2225 EAST 6225 SOUTH
OGDEN, UTAH




NO.	DATE	DESCRIPTION
1		FOR REVIEW
2		
3		
4		
5		
6		
7		
8		

6235 SOUTH STREET
PLAN AND PROFILE


PROJECT NUMBER: 9455
PRINT DATE: 5/24/21
DRAWN BY: J.MOSS
CHECKED BY: C.PRESTON
PROJECT MANAGER: C.PRESTON

PP-1

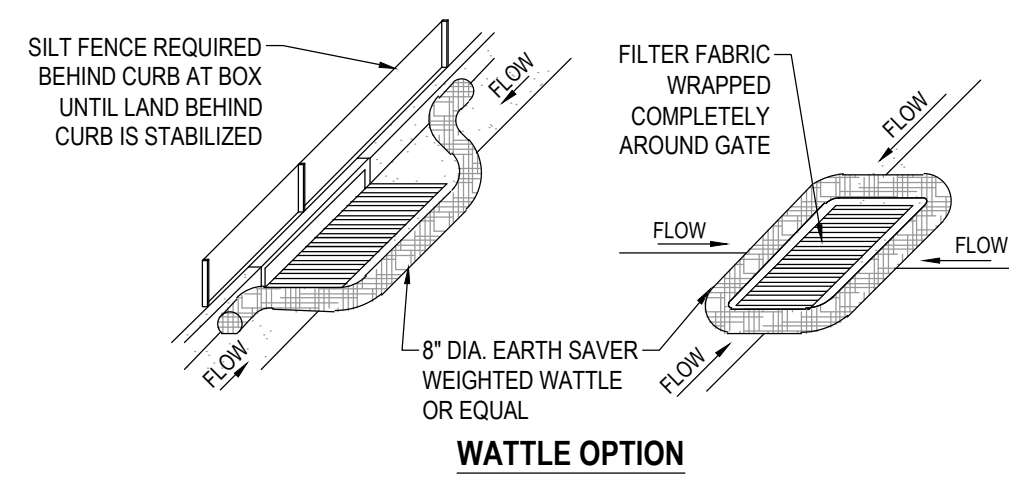


NOTES:

1. PLACE WATTLES OR GRAVEL BAGS TIGHT AGAINST CURB TO PREVENT SEDIMENT-LADEN WATER FROM GETTING BETWEEN CURB AND WATTLEBAG.
2. PLACE WATTLES OR GRAVEL BAGS SUCH THAT FLOW DOES NOT OVERTOP CURB OR ROAD CENTERLINE.
3. INSPECT INLET PROTECTION AFTER EVERY LARGE STORM EVENT AND AT LEAST BIWEEKLY, OR PER SWPPP REQUIREMENTS, WHICHEVER IS MORE STRINGENT, TO ENSURE THAT SEDIMENT CONTROL IS MEETING ITS DESIGN INTENT. MAINTAIN AND/OR REPLACE AS NEEDED.
4. REMOVE SEDIMENT ACCUMULATED WHEN IT REACHES 50% OF GRAVEL BAG OR WATTLE HEIGHT.
5. CONTRACTOR MAY SUBMIT AN ALTERNATIVE METHOD OF INLET PROTECTION. THE ALTERNATIVE METHOD SHALL BE APPROVED BY THE CITY INSPECTOR AND THE ENGINEER OF RECORD.
6. BEFORE PLACEMENT OF CURB, STABILIZATION OF LAND BEHIND CURB, AND/OR PAVING, MAINTAIN TOP OF INLET AT 6" ABOVE GRADE, AND SURROUND WITH SILT FENCE FOR SEDIMENTATION AROUND BOX. MAINTAIN SILT FENCE BEHIND BOX UNTIL LAND BEHIND CURB IS STABILIZED.

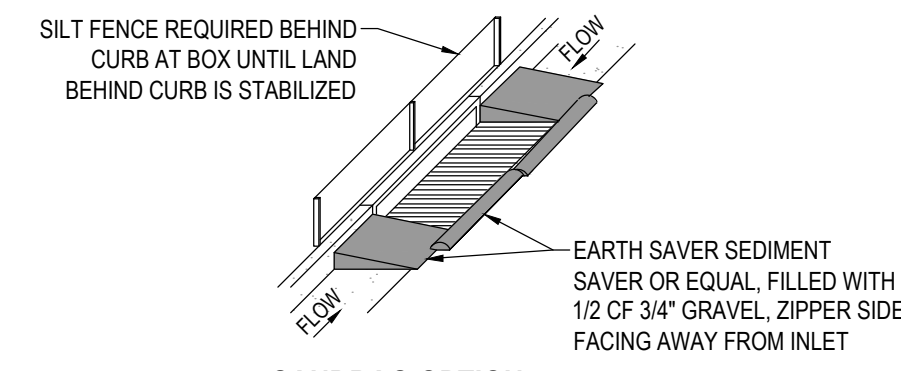

SANDBAG OPTION


1 SAG INLET PROTECTION SCALE: NONE

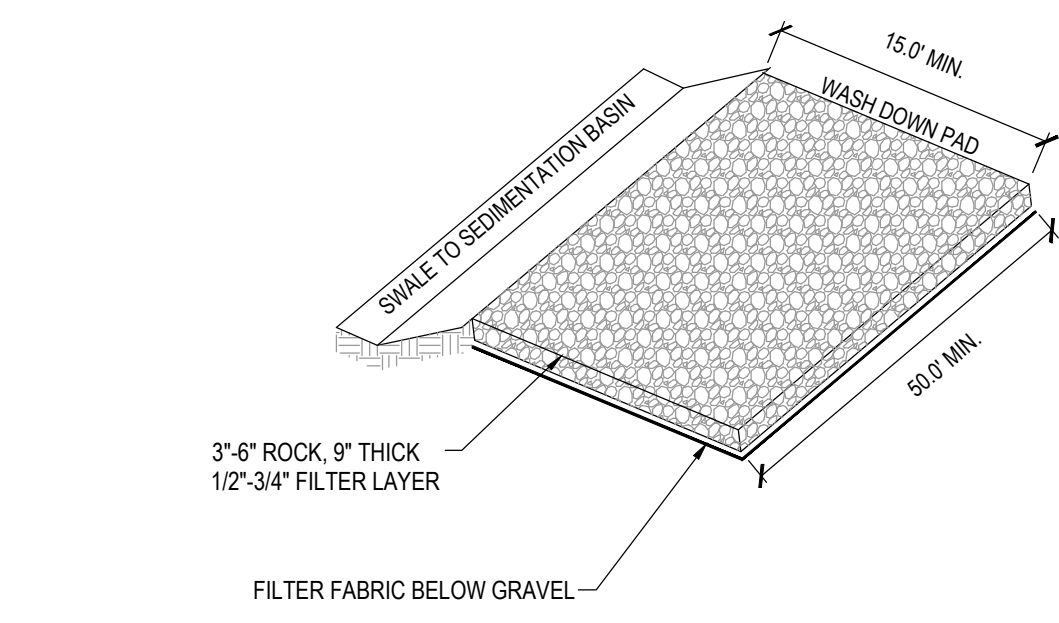


NOTE:

1. PLACE SIGN ADJACENT TO ENTRANCE "CONSTRUCTION TRAFFIC ONLY - ALL CONSTRUCTION TRAFFIC SHALL ENTER AND EXIT SITE AT THIS LOCATION"


2 STABILIZED CONSTRUCTION ENTRANCE SCALE: NONE

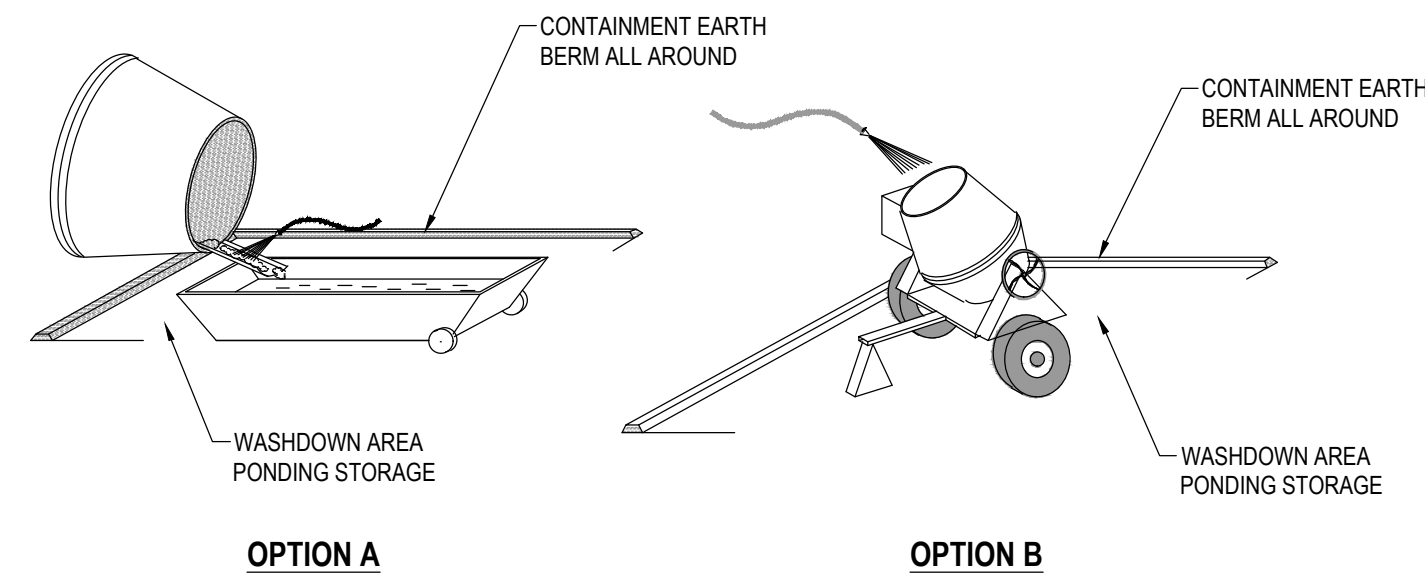


3 CONCRETE WASTE MANAGEMENT SCALE: NONE

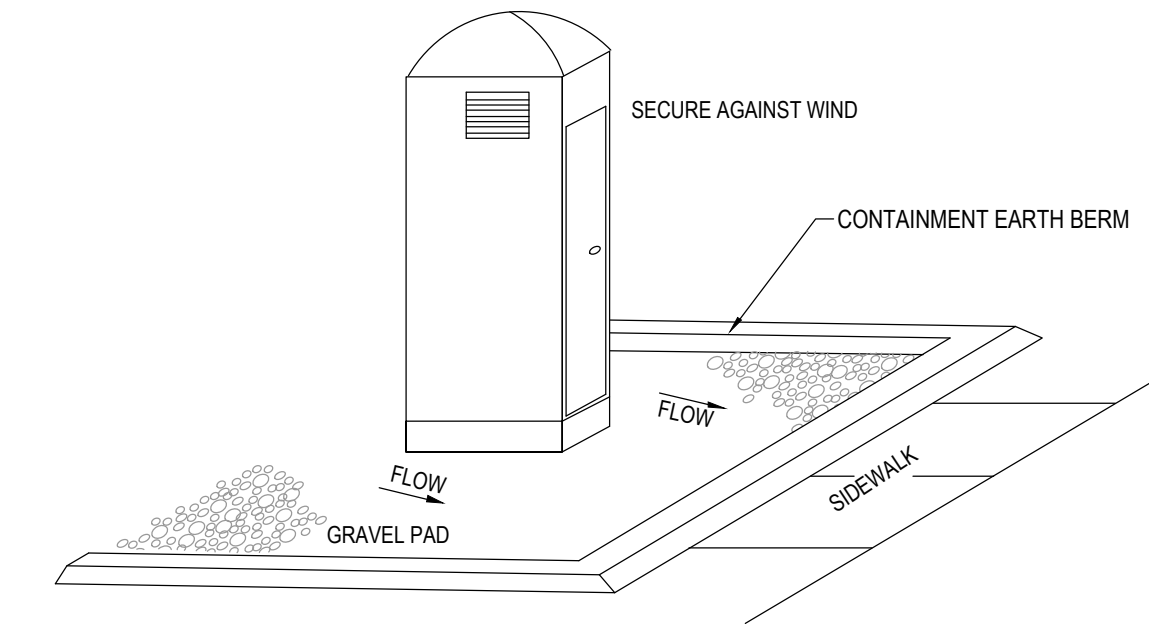


4 PORTABLE TOILET SCALE: NONE

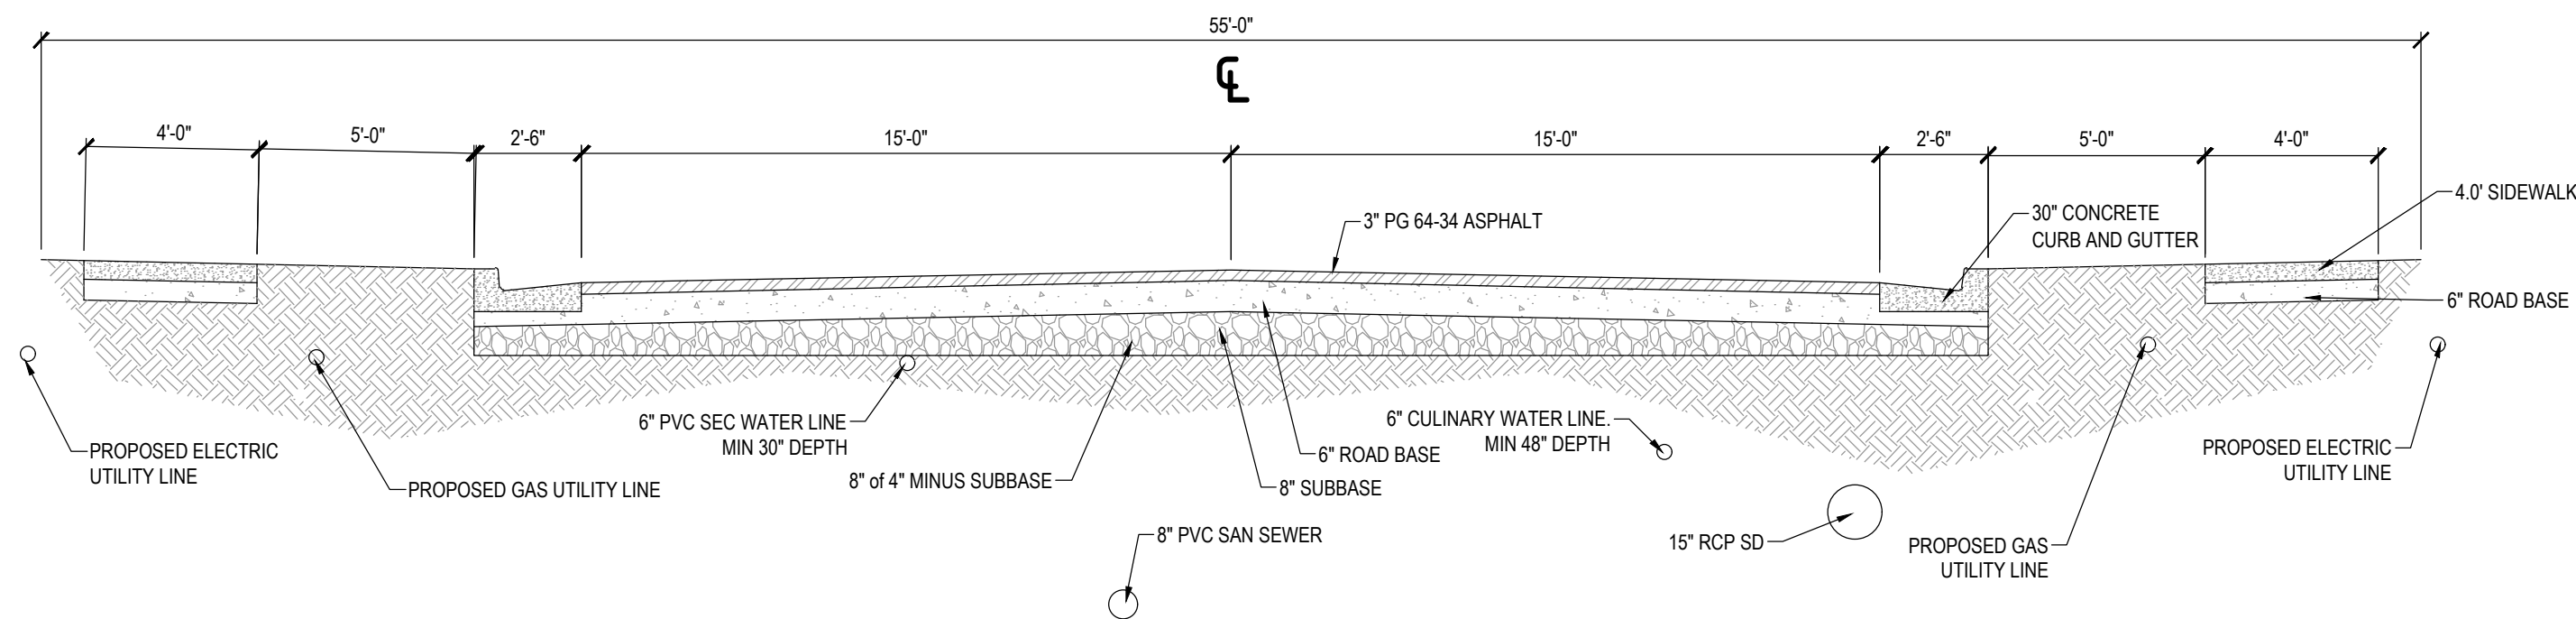


5 55.0' ROAD CROSS SECTION SCALE: NONE

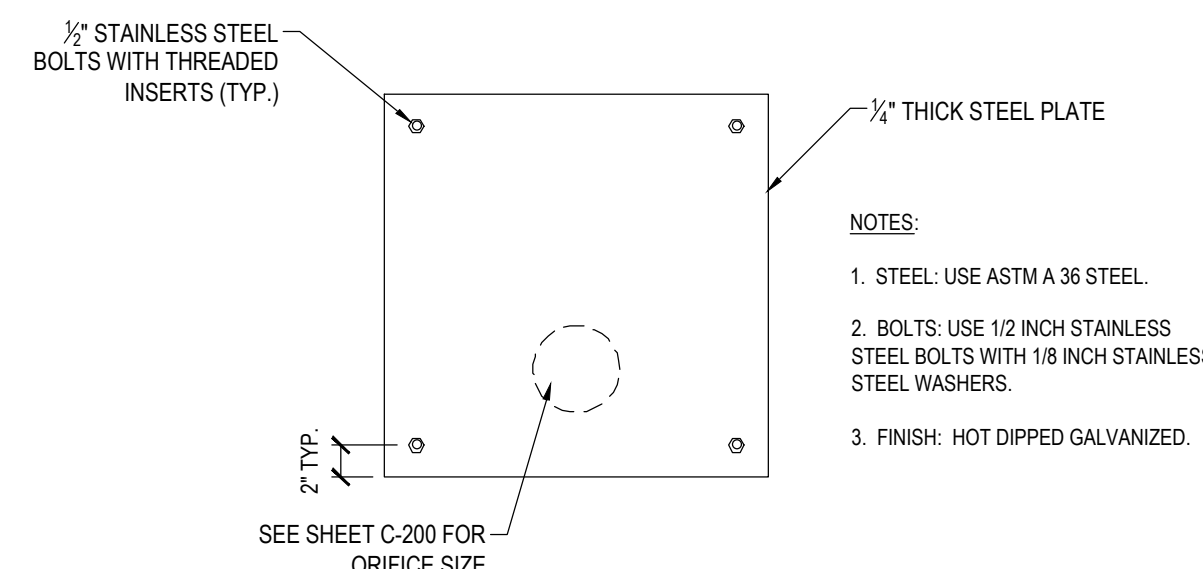

6 ORIFICE PLATE SCALE: NONE

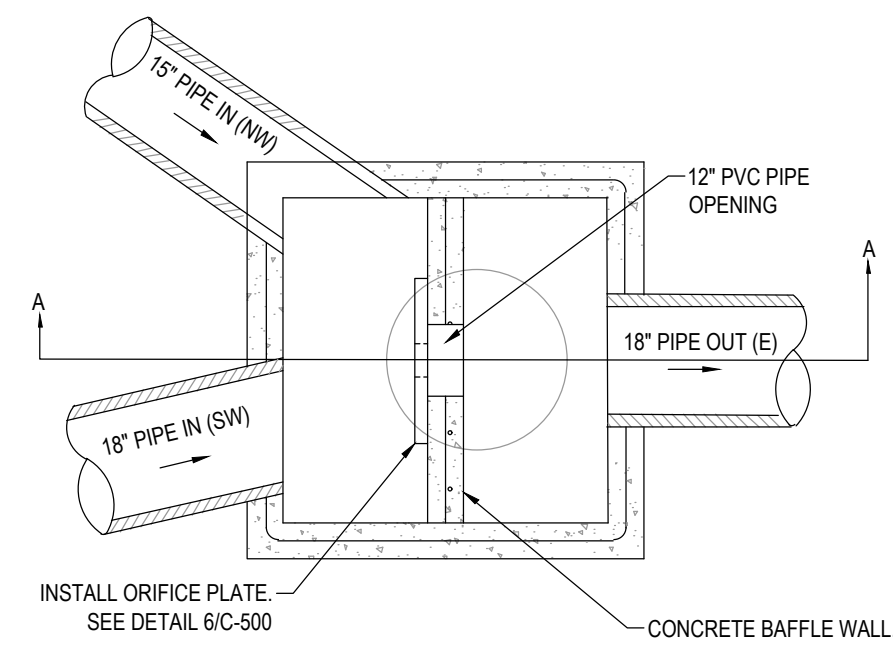

7 SDCO # 213 SCALE: NONE

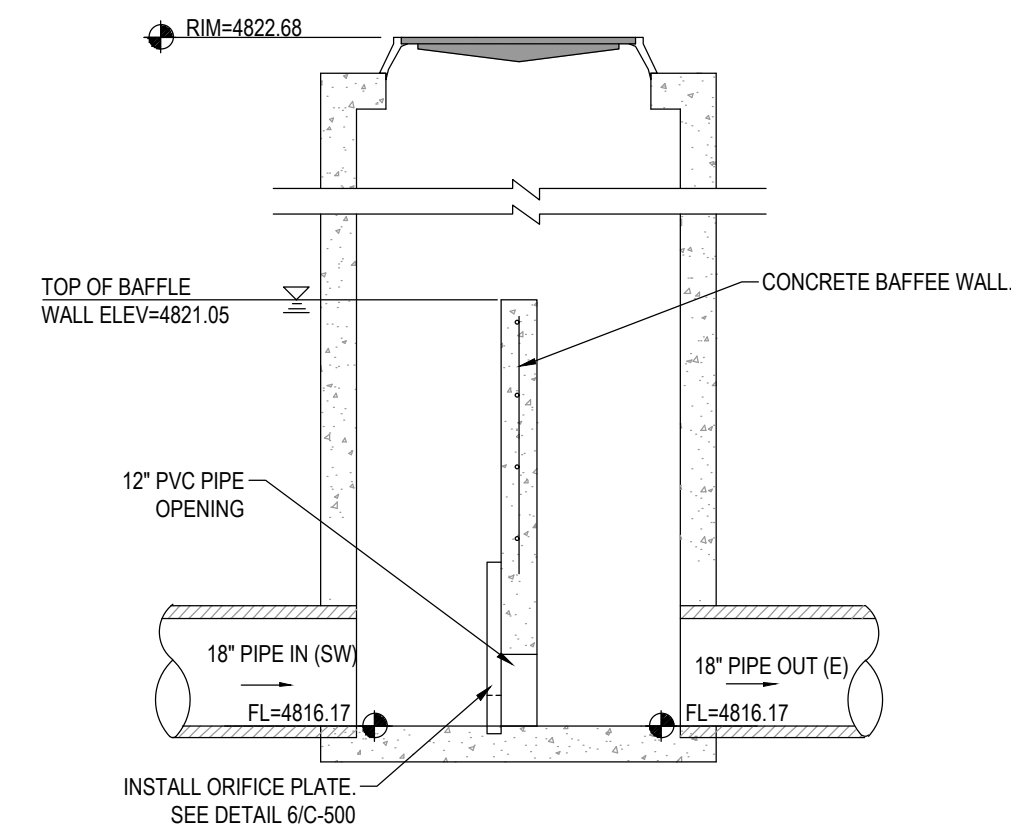

SCALE: NONE

NO.	DATE	REVISION	BY
1		FOR REVIEW	
2			
3			
4			
5			
6			
7			
8			

DETAILS

PROJECT NUMBER	PRINT DATE
9455	5/24/21
DRAWN BY	CHECKED BY
J. MOSS	C. PRESTON
PROJECT MANAGER	
C. PRESTON	