


Scale 1" = 35'
 Harper Estates Subdivision
 Weber County
 156470001
 0.92 AC±

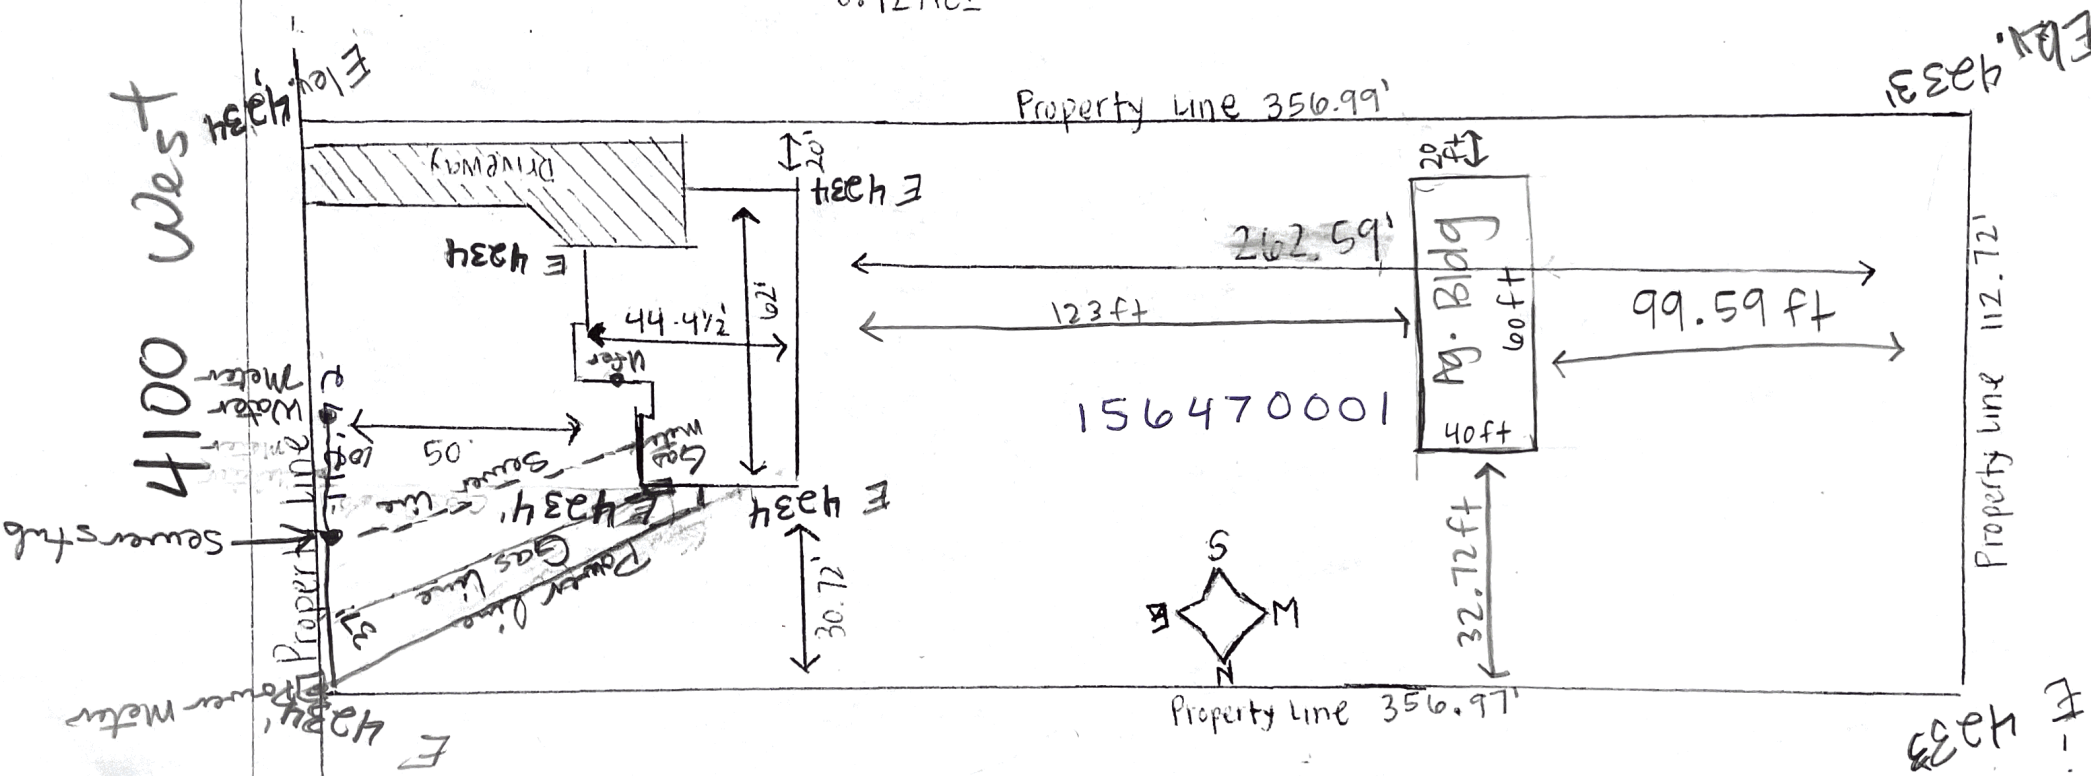

Site Plan