


② West Elevation  
3/16" = 1'-0"

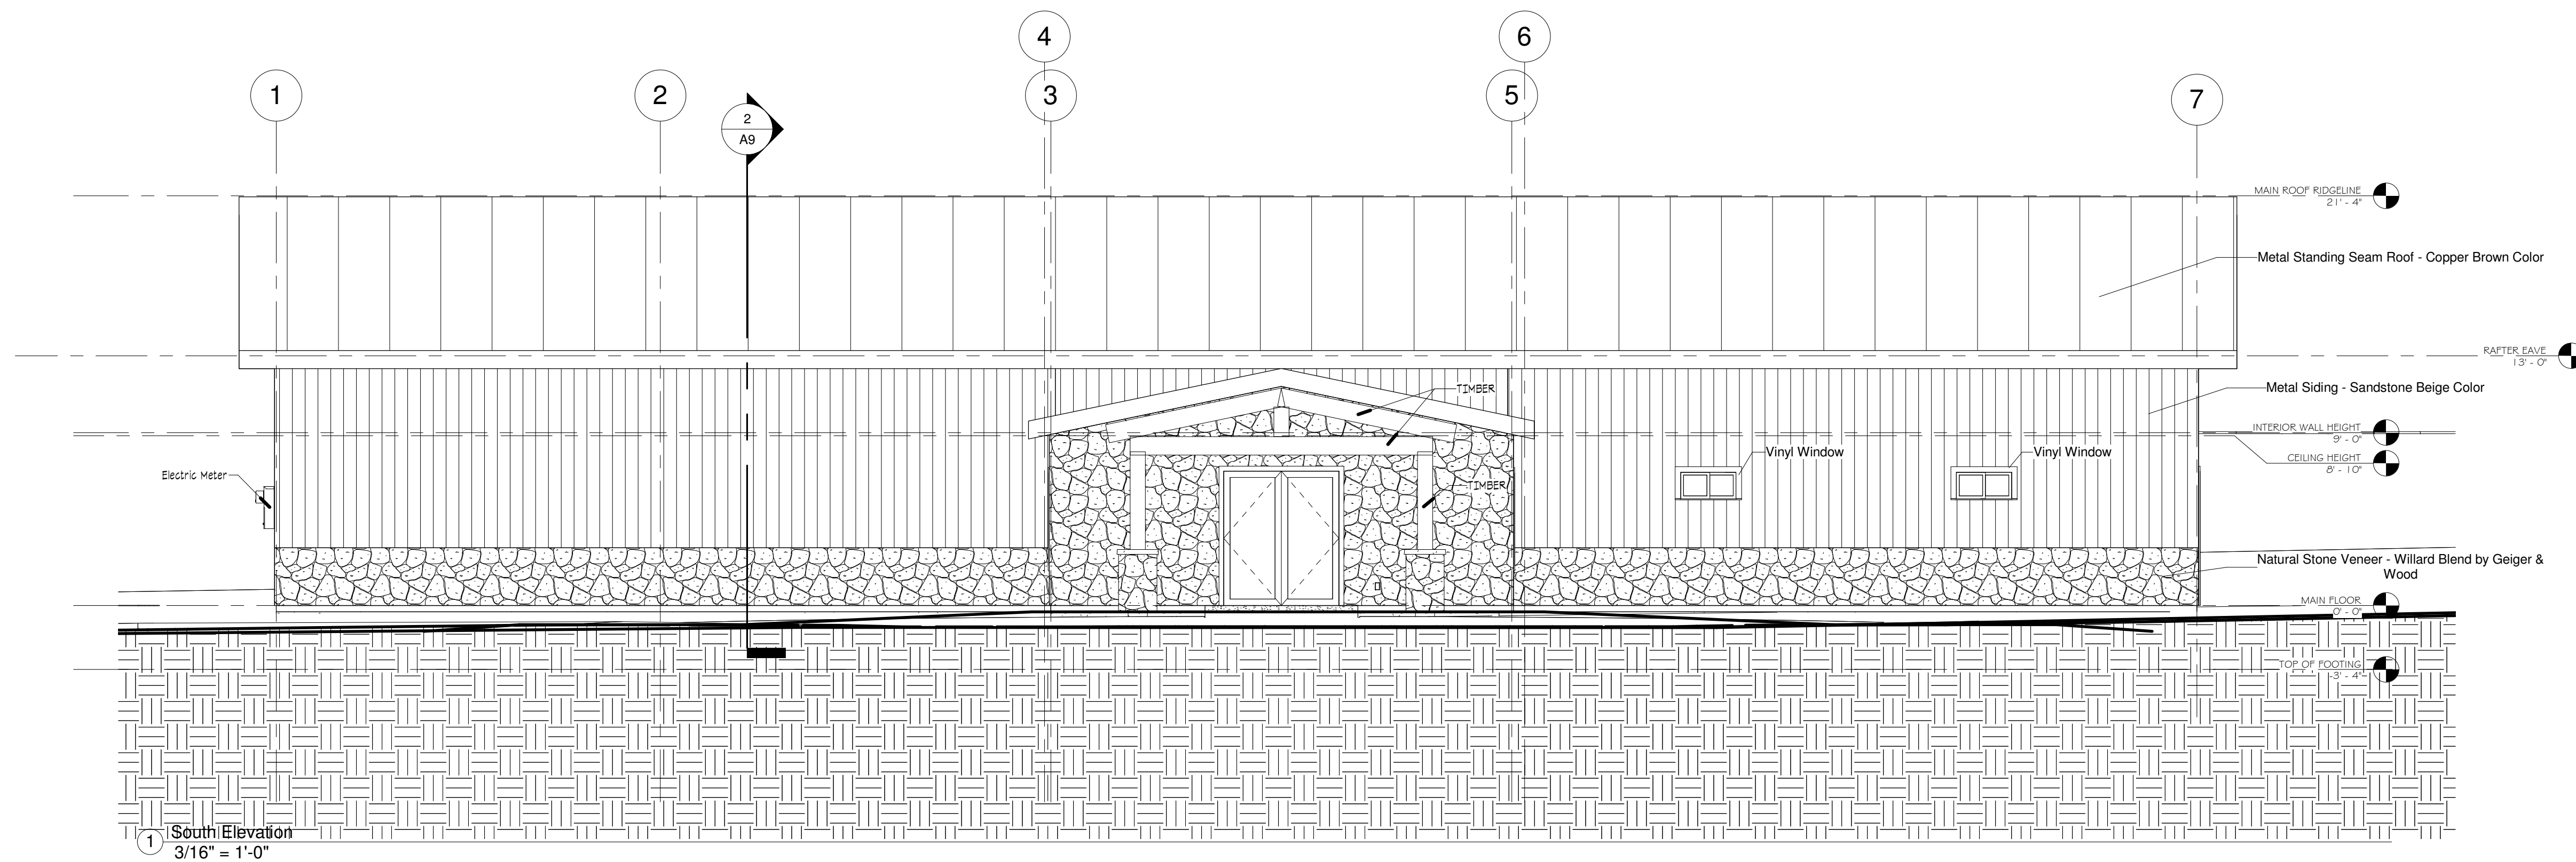

① South Elevation  
3/16" = 1'-0"

LUNDIN HOMES, LLC



2485 GRANT AVENUE, SUITE #212 - OGDEN, UT 84401  
P: 1 (801) 348 - 1960 F: 1 (801) 348 - 1961

GENERAL CONTRACTOR

LUNDIN DESIGN GROUP



2485 GRANT AVENUE, SUITE #212 - OGDEN, UT 84401  
P: 1 (801) 348 - 1960 F: 1 (801) 348 - 1961

DESIGN

ARCHITECT

JAMES O. CHAMBERLIN  
& ASSOCIATES  
ARCHITECTS



The Ogden Valley  
Community Church


Huntsville, UT

Elevations


Project number 2014-06  
Date 10/20/2014  
Drawn by Karl Lundin  
Checked by Checker

A6

Scale 3/16" = 1'-0"

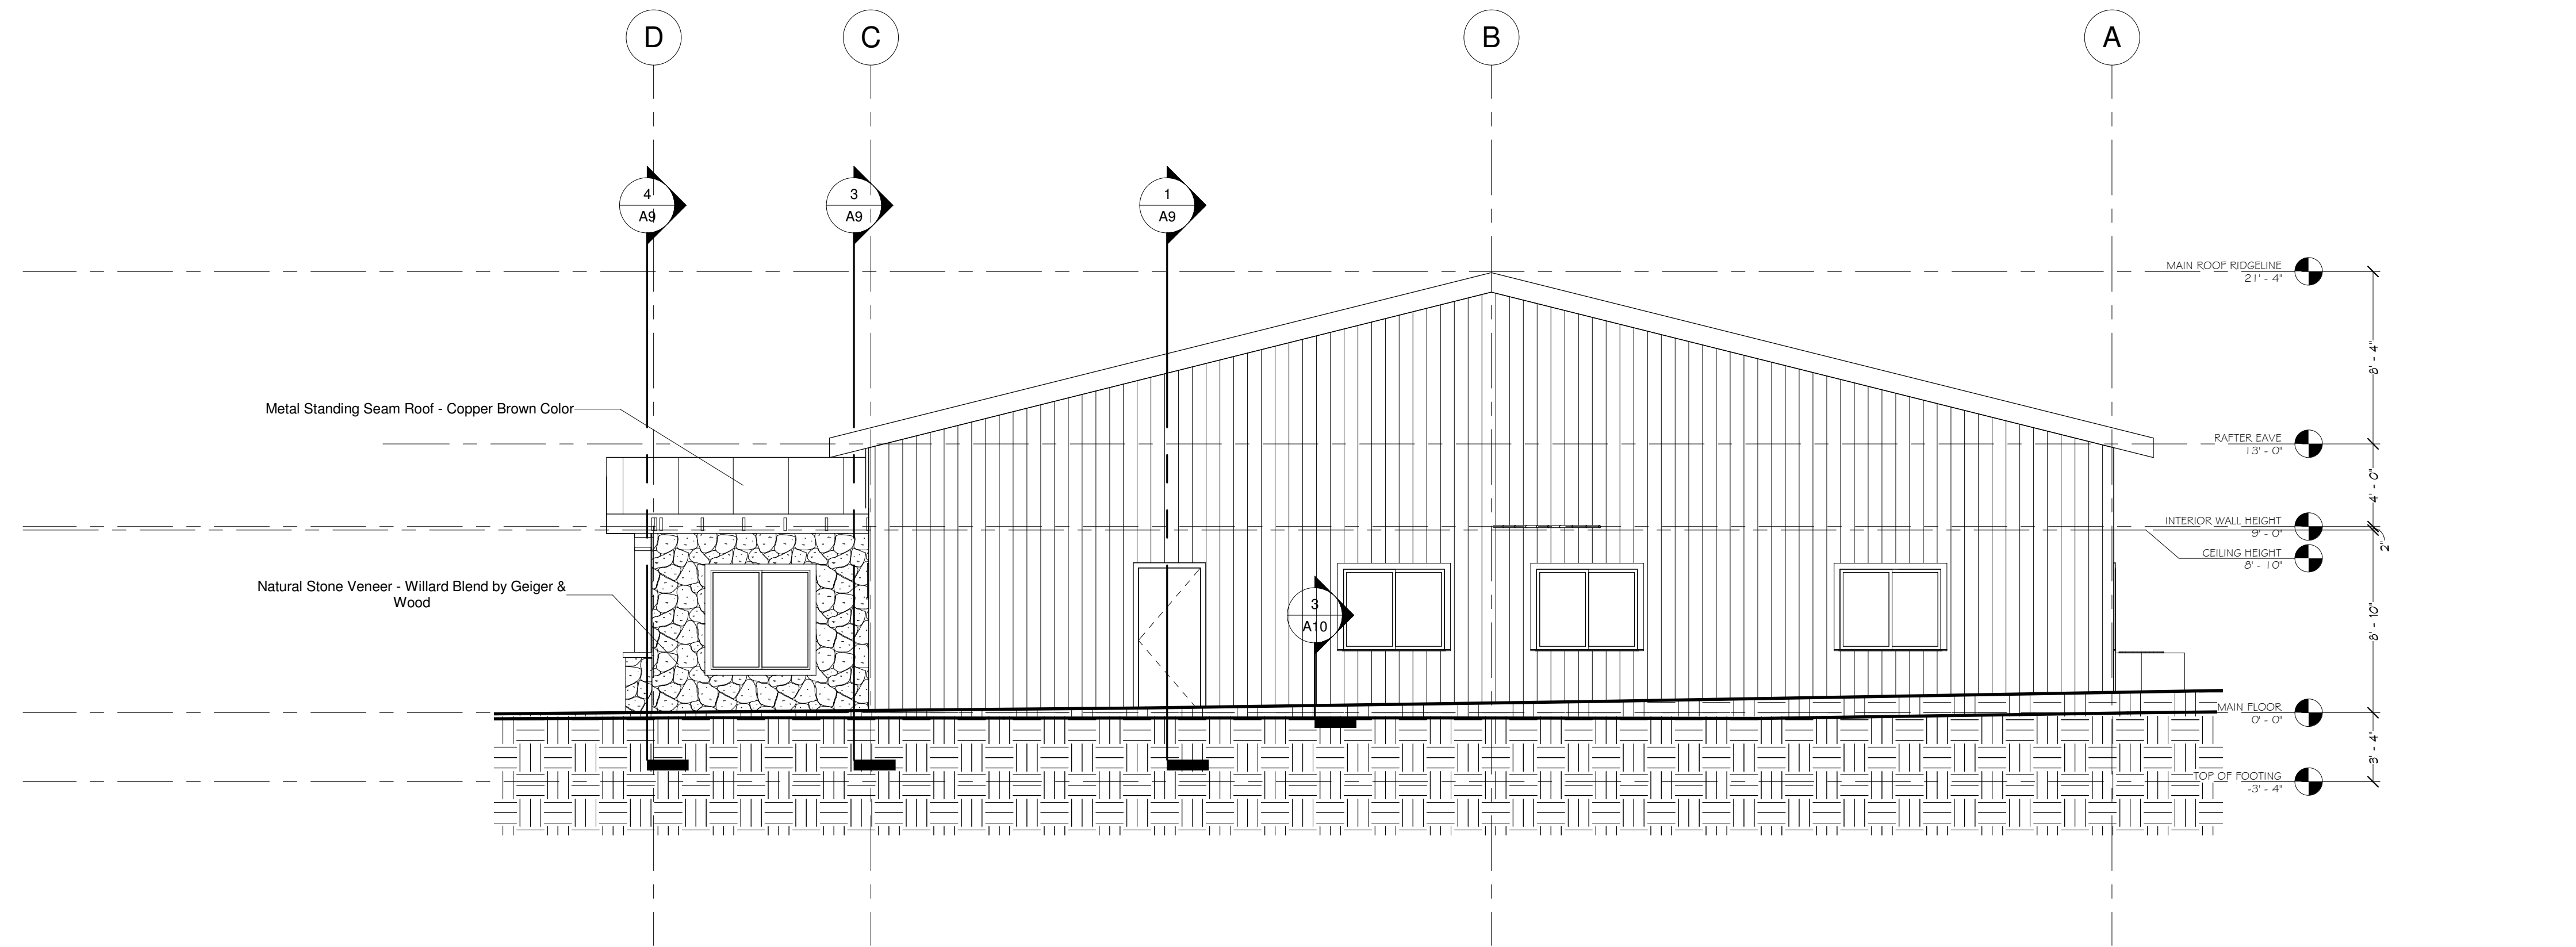

② East Elevation  
3/16" = 1'-0"

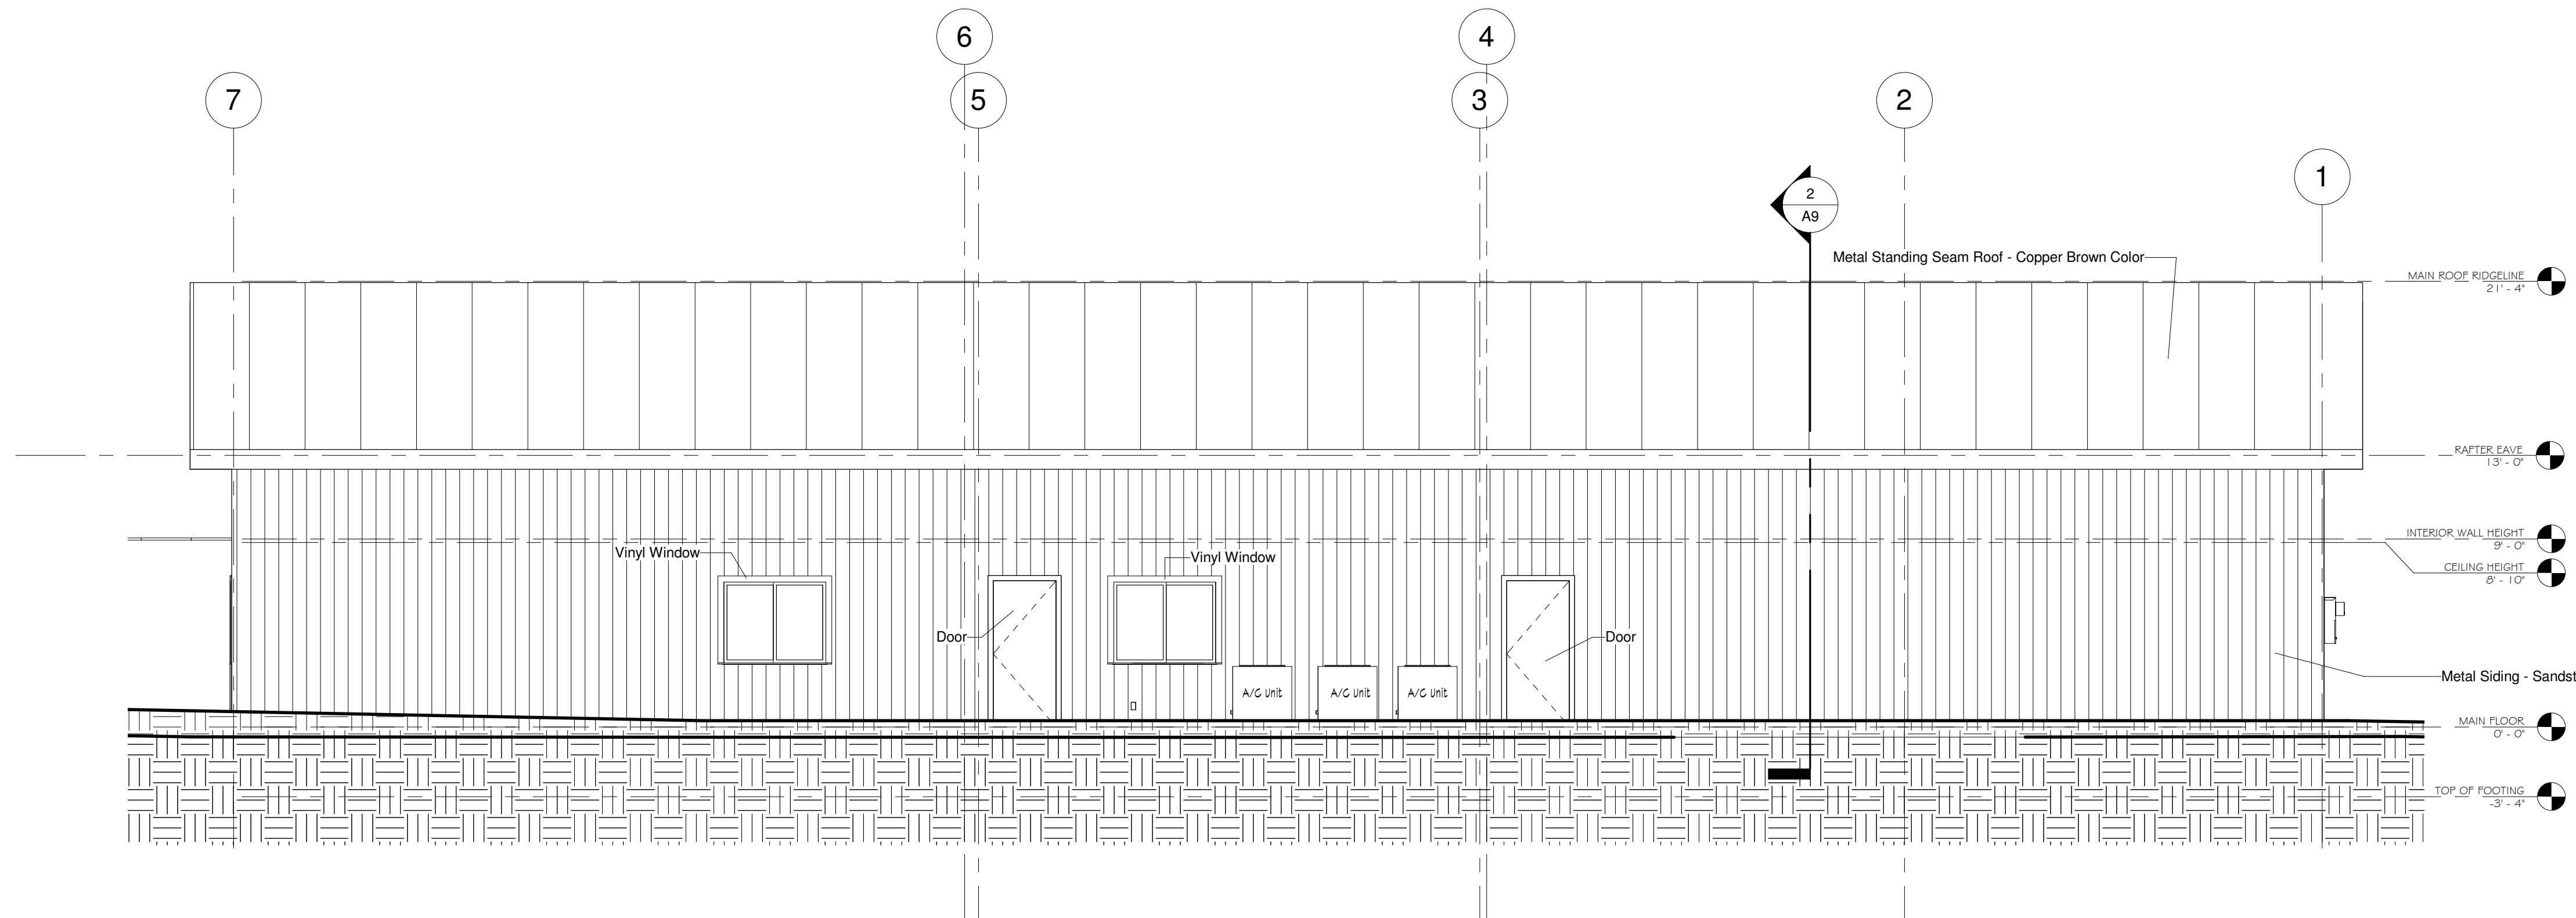

① North Elevation  
3/16" = 1'-0"

LUNDIN HOMES, LLC



2485 GRANT AVENUE, SUITE #212 - OGDEN, UT 84401  
P: 1 (801) 348 - 1960 F: 1 (801) 348 - 1961

GENERAL CONTRACTOR

LUNDIN DESIGN GROUP



2485 GRANT AVENUE, SUITE #212 - OGDEN, UT 84401  
P: 1 (801) 348 - 1960 F: 1 (801) 348 - 1961

DESIGN

ARCHITECT

JAMES O. CHAMBERLIN  
& ASSOCIATES  
ARCHITECTS  
177 E. ANTELOPE DR. #8  
OGDEN, UT 84401  
PHONE: (801) 468-5045  
FAX: (801) 468-5065

The Ogden Valley  
Community Church

Huntsville, UT

Elevations


Project number	2014-06
Date	10/20/2014
Drawn by	Karl Lundin
Checked by	Checker

A7

Scale 3/16" = 1'-0"

1. PROJECT WILL NOT DISPLAY / PLACE ANY SIGNAGE.
2. TRASH / GARBAGE SERVICE WILL BE FACILITATED VIA (3) TYP GARBAGE CANS PLACED ON 3' x 9' GONG PAD AT REAR CORNER OF BUILDING.
3. PARKING IS BASED ON A CURRENT OCCUPANCY OF 100 PEOPLE. 1 PARKING STALL PER 5 SEATS + 20 PARKING STALLS.

2 General Site Notes  
1/2" = 1'-0"

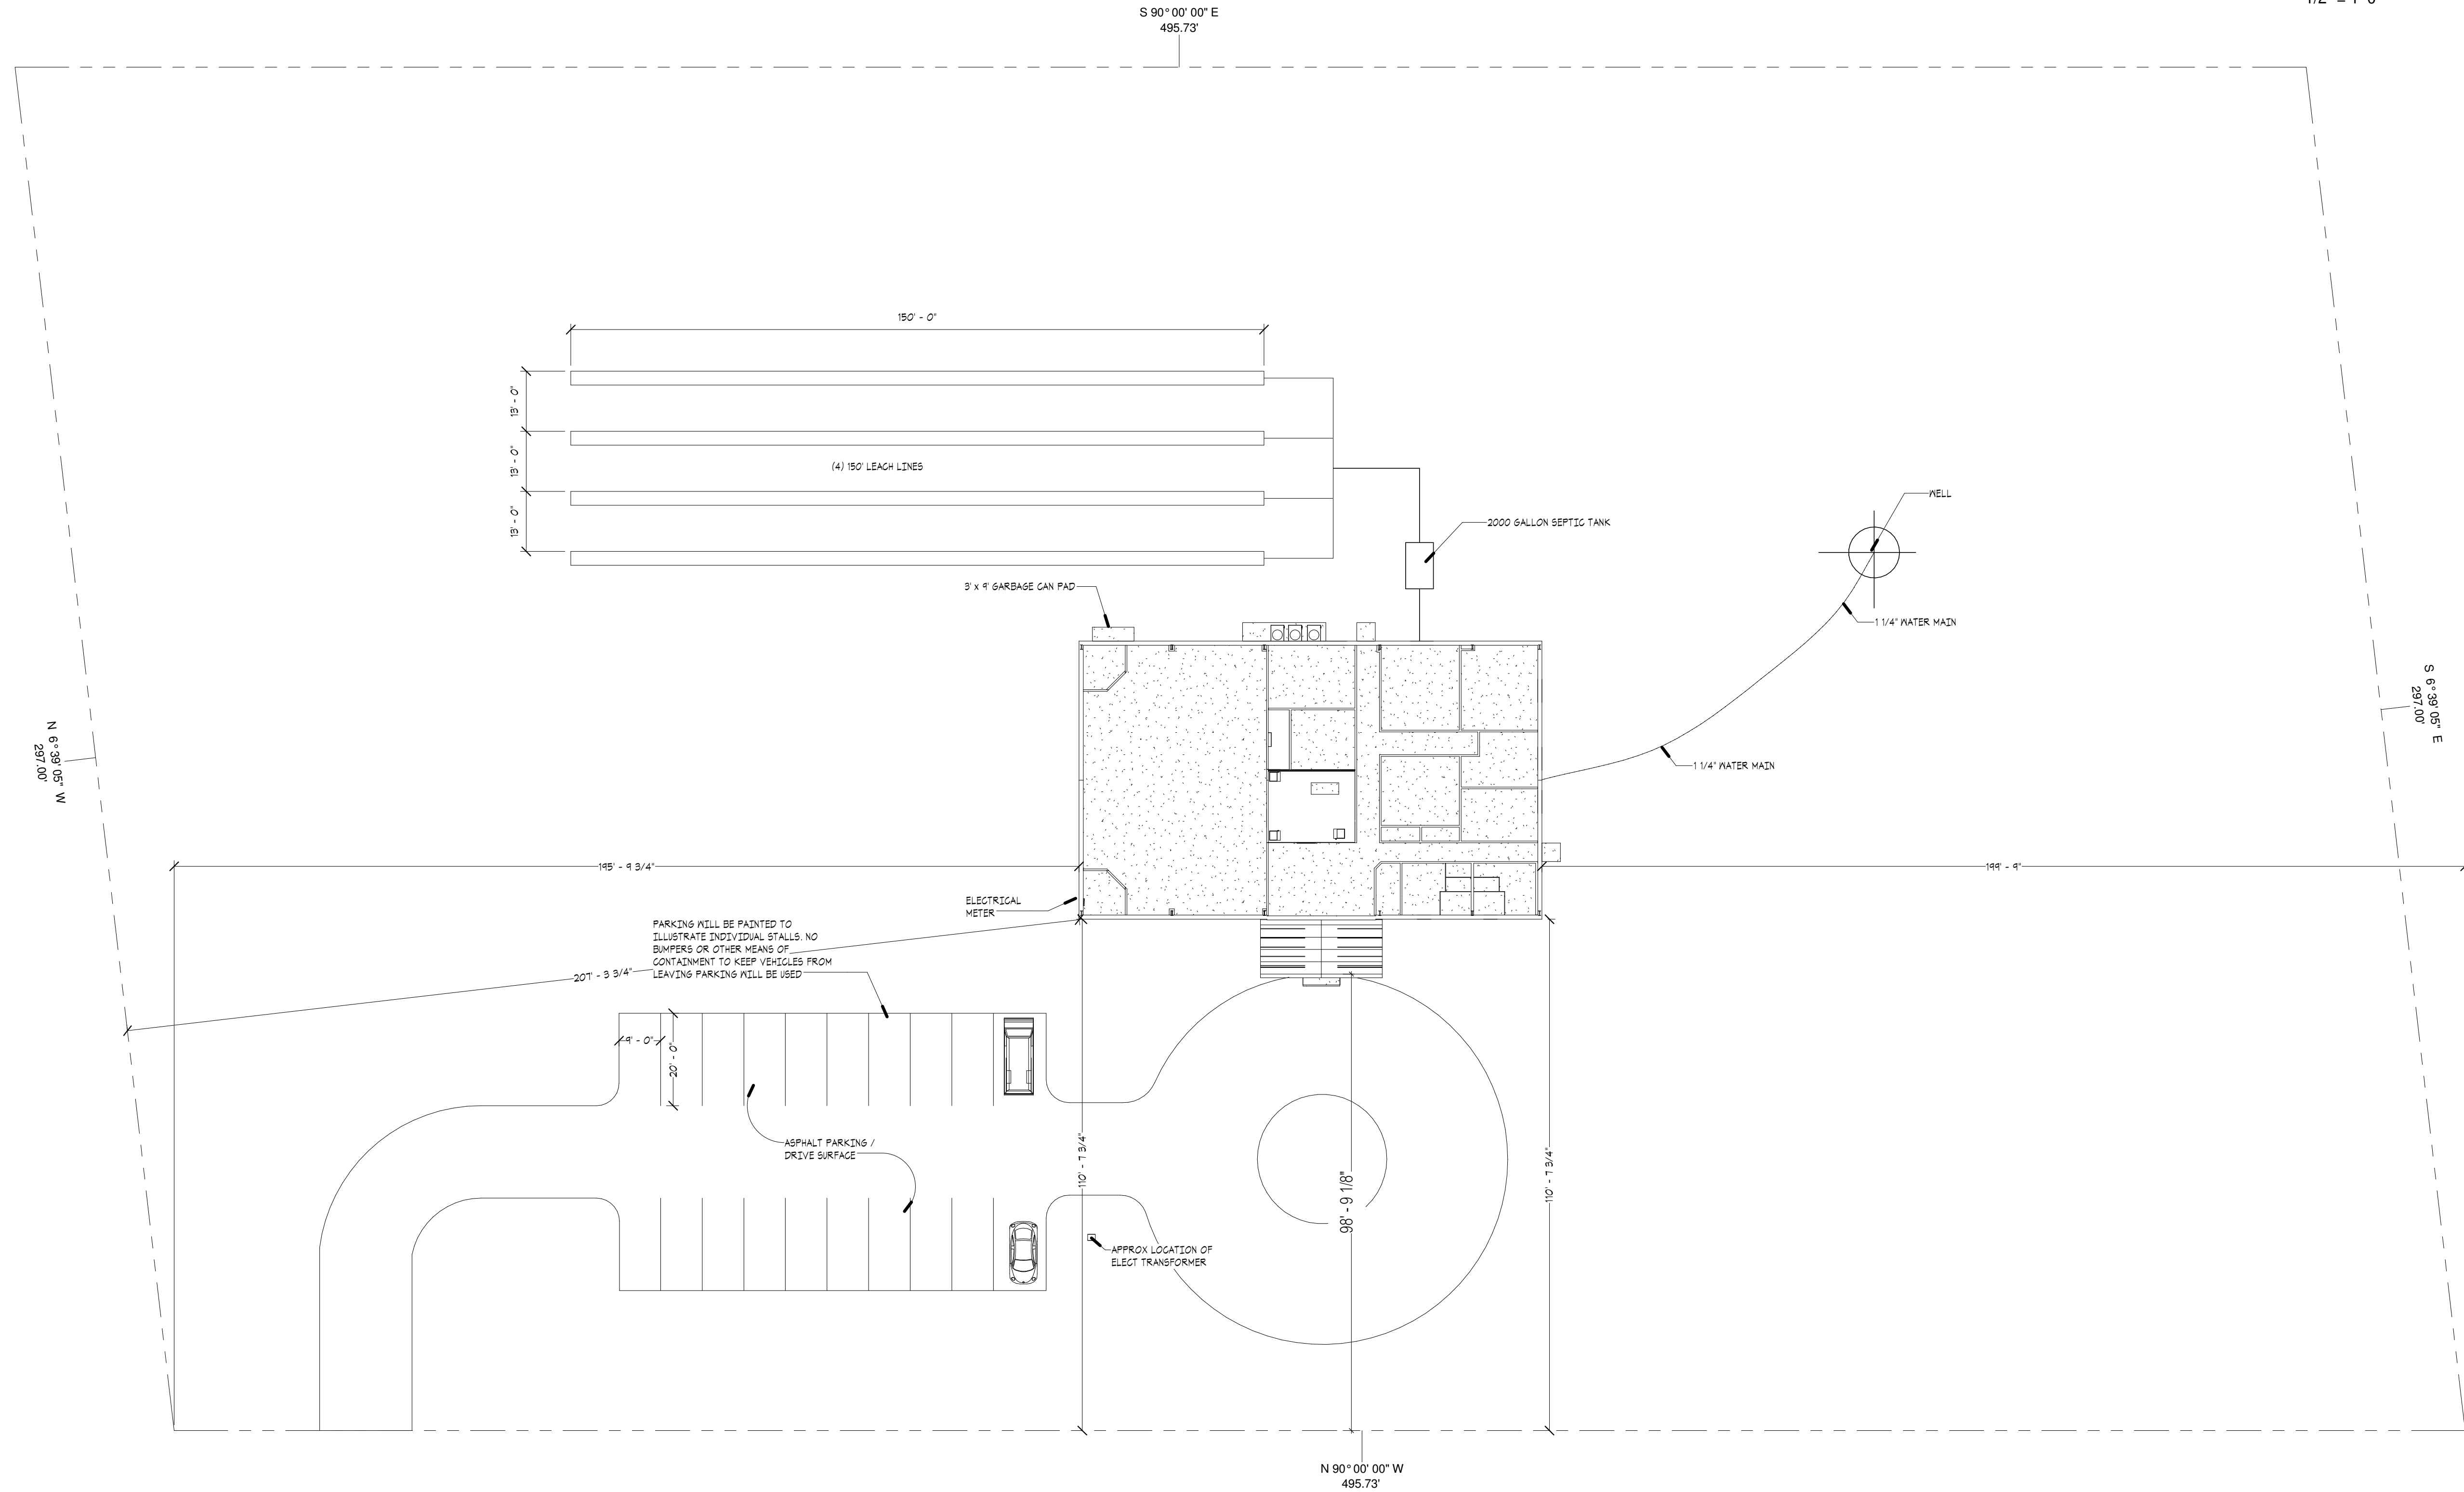

1 Site Plan  
1" = 20'-0"

LUNDIN HOMES, LLC



2485 GRANT AVENUE, SUITE #212 - OGDEN, UT 84401  
P: 1 (801) 348 - 1960 F: 1 (801) 348 - 1961

GENERAL CONTRACTOR

LUNDIN DESIGN GROUP



2485 GRANT AVENUE, SUITE #212 - OGDEN, UT 84401  
P: 1 (801) 348 - 1960 F: 1 (801) 348 - 1961

DESIGN

ARCHITECT



JAMES O. CHAMBERLIN  
& ASSOCIATES  
ARCHITECTS

The Ogden Valley  
Community Church

Huntsville, UT




Site Plan


Project number	2014-06
Date	10/20/2014
Drawn by	Karl Lundin
Checked by	Checker

C1

Scale As indicated

# Ogden Valley Community Church Landscape Plan

-  Evergreen Trees, spaced 40 ft apart, 6 ft tall, type TBD
-  Maple Trees, minimum 2" trunk
-  Shrubs, 5 gallon size, type TBD

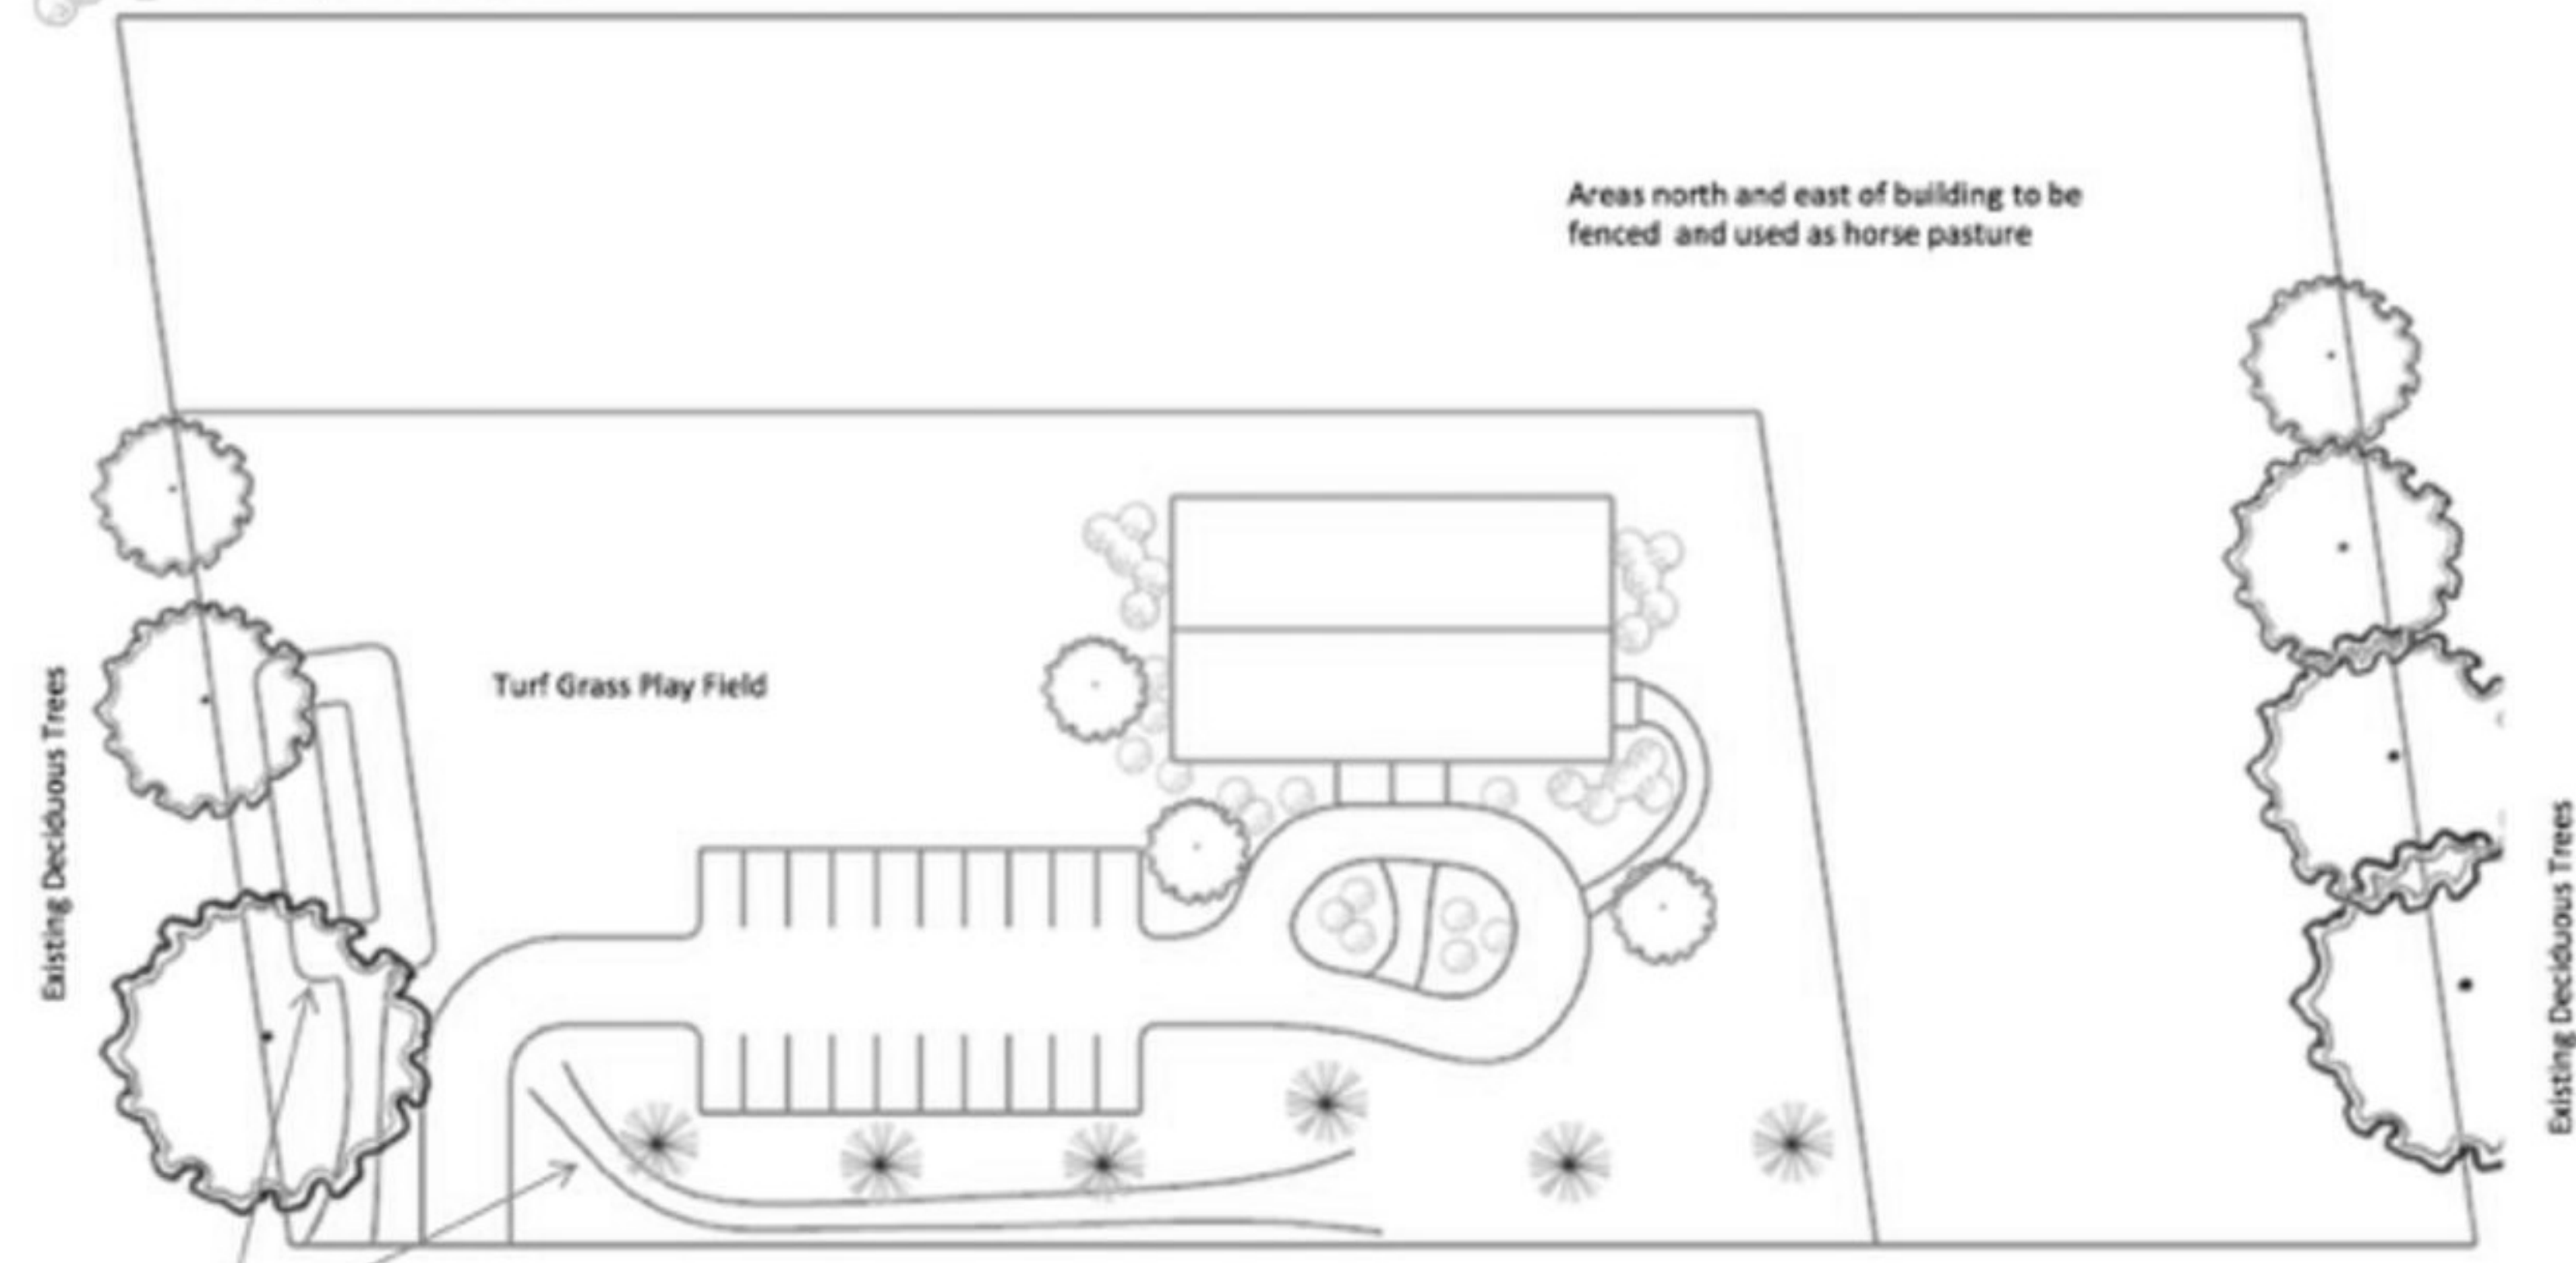


Retention basin and grass swales as required by Drainage Plan

- All areas where shrubbery is shown will have mulch ground cover and decorative river rock borders when not otherwise separated by a walkway or driveway.
- Walkways will be poured concrete or concrete pavers.
- Irrigation for shrubs and trees will be via above-ground drip lines connected to secondary water pump.
- Irrigation for turf grass will be via impact-rotary sprinklers fed by above-ground hoses connected to secondary water pump.
- Area between the road and the parking lot/driveway to be seeded with natural grass.

Total Lot Area (approx. excluding road):	138384	sq ft
Non-developed area (horse pasture):	70379	sq ft
Developed area:	68132	sq ft
Pavement Area:	11219	sq ft
Building Area:	6250	sq ft
Landscaped Area:	50663	sq ft
Turf Grass Area:	25115	sq ft
% Total Lot Landscaped:	36.6	%
% Developed Area Landscaped:	74.4	%
% Landscaped Area Turf Grass:	49.6	%

① Landscape Plan  
1/2" = 1'-0"

LUNDIN HOMES, LLC

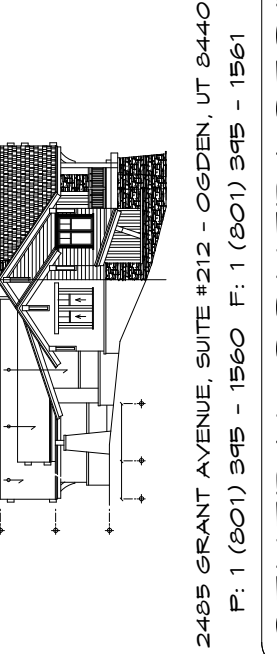

2485 GRANT AVENUE, SUITE #212 - OGDEN, UT 84401  
P: 1 (801) 348 - 1960 F: 1 (801) 348 - 1961

GENERAL CONTRACTOR

LUNDIN DESIGN GROUP



2485 GRANT AVENUE, SUITE #212 - OGDEN, UT 84401  
P: 1 (801) 348 - 1960 F: 1 (801) 348 - 1961

DESIGN

ARCHITECT



JAMES O. CHAMBERLIN  
177 E. ANTELOPE DR. #B  
HUNTSVILLE, UT 84401  
PHONE: (801) 948-5045  
FAX: (801) 948-5065

The Ogden Valley  
Community Church

Huntsville, UT

Landscape Plan

Project number	2014-06
Date	10/20/2014
Drawn by	Author
Checked by	Checker

C4

Scale 1/2" = 1'-0"