

Weber County Stormwater Construction Activity Permit

Application submittals will be accepted by appointment only. (801) 399-8374. 2380 Washington Blvd. Suite 240, Ogden, UT 84401

Date Submitted <i>12/6/16</i>	Fees (Office Use) <i>✓</i>	Receipt Number (Office Use) <i>✓</i>	Priority Site (Office Use) <input type="radio"/> Yes <input checked="" type="radio"/> No	Permit Number (Office Use) <i>2016-124</i>
Property Owner/Authorized Representative Contact Information			Project Information	
Name of Property Owner(s)/Authorized Representative(s) <i>Keith Sargent</i>			Project Name <i>Sargent</i>	
Phone <i>801 573-4975</i>	Fax	Project Address <i>2857 N Englewood Park Dr</i>		
Email Address <i>Jonaka@NottinghillHomes.com</i>			Estimated Project Length (mo) <i>6</i>	
Mailing Address of Property Owner(s)/Authorized Representative(s) <i>667 Ogden Canyon Ogden, UT 84404</i>			Previous Permit No. (if applicable)	
			Estimated Start Date <i>3/1/17</i>	Actual Start Date

Submittal Checklist

The application shall include a Storm Water Pollution Prevention Plan which meets the criteria set forth in Section 33-3-4 of the county ordinances.

The applicant shall file the application on or before the following dates:

Subdivision: The date that the applicant submits the preliminary subdivision development plat application.

Site Plan: The date that the applicant submits a site plan application or amended site plan.

Building Permit: The date that the applicant submits a building permit application if the applicant proposes to construct a building on an existing lot or parcel.

Land Use Permit: The date that the applicant submits a land use permit application.

Other: At least two (2) weeks before the developer intends to perform any type of work not listed above that would require a Storm Water Construction Activity Permit pursuant to this Chapter.

Failure to acquire a required Storm Water Construction Activity Permit is grounds for tabling a related subdivision application, site plan application, conditional use permit application, or building permit application. It is unlawful to commence work (move dirt) on a development site before obtaining a required Storm Water Construction Activity Permit.

Note: A pre-construction meeting is required before performing any on-site earth work, unless waived by the county engineer.


Applicant Narrative

Please explain your request.

Authorization

By signing below the Owner / Representative authorizes the county to enter the property to perform inspections.

Owner or Authorized Representative Signature <i>[Signature]</i>	Date <i>12/6/16</i>
Signature of Approval <i>[Signature]</i>	Date <i>12-12-16</i>

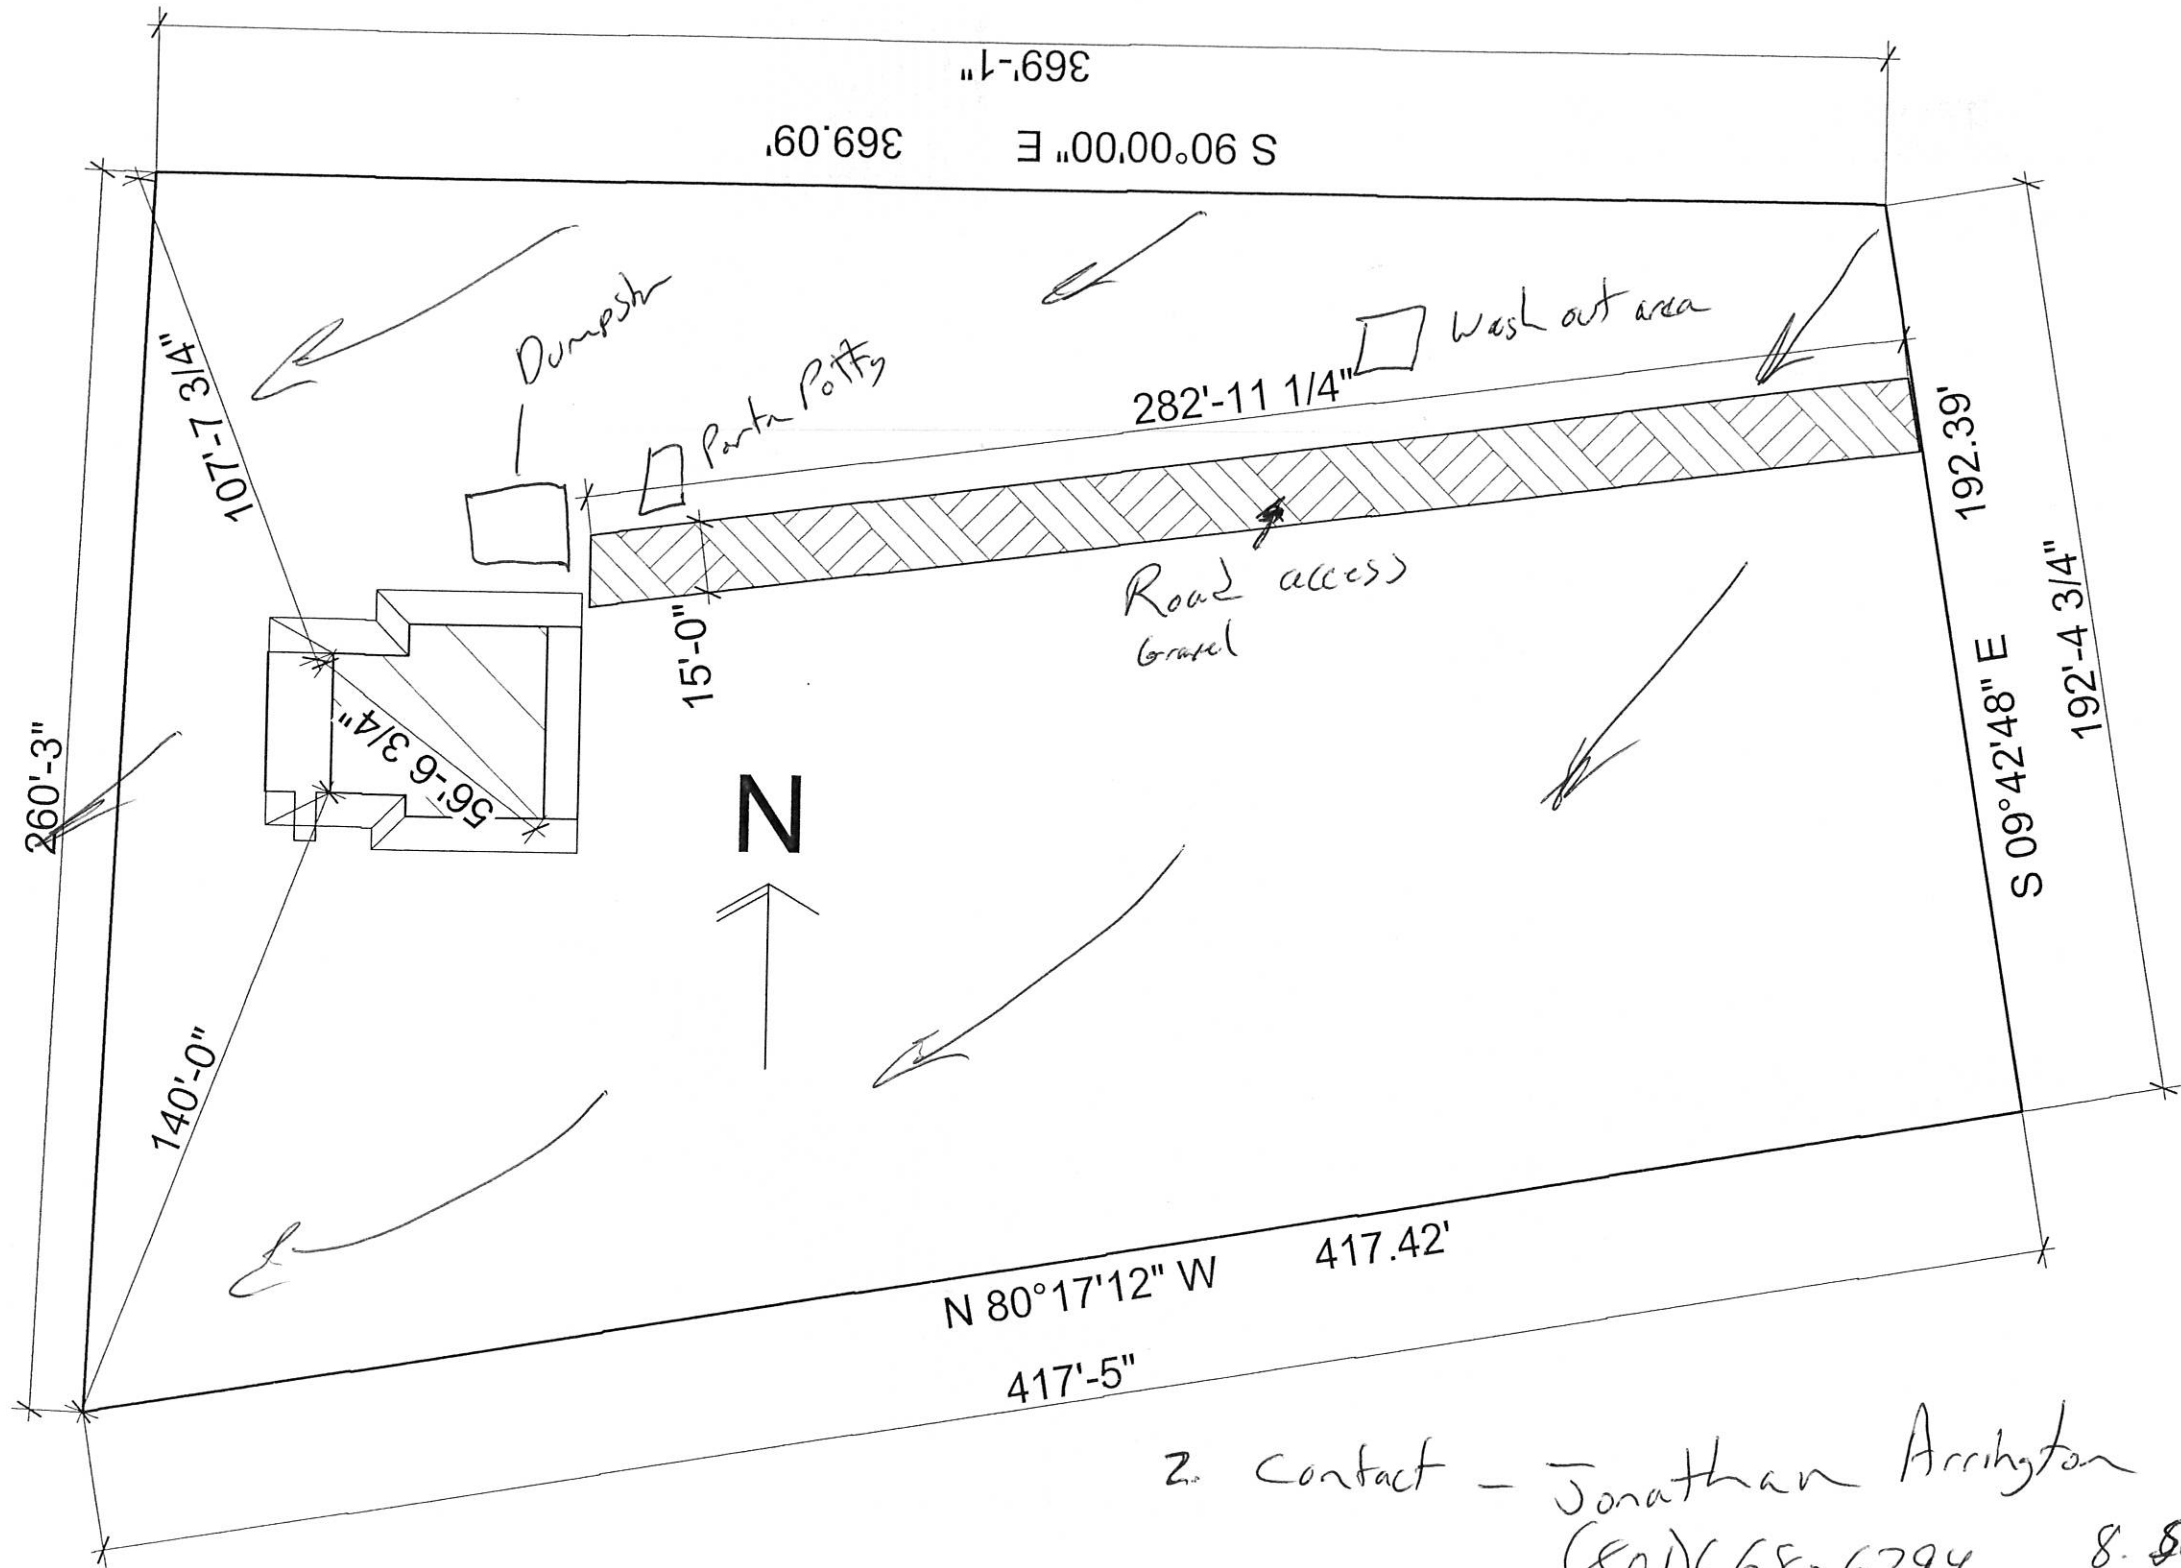

2. Contact - Jonathan Arrington (801)668-6794
 3. Vegetation
 4. Piled on site and back filled
 5. ~~has~~ lined with plastic and removed when full
 6. One will be onsite
 7. Road already in place
 8. Sweep the road
 9. NA
 10. Rain water storage
- By Arrington

DATE: 8/11/2016
 REVISION: R-6E
 SCALE: 1" = 40'

AA03

SENECA DESIGN
 JAMES HOTH: 435-720-2087
 SENECA-DESIGN.JH@GMAIL.COM

GENERAL CONTRACTOR:
 NOTTING HILL HOMES
 CONTACT: (801) 668-6794

ENGINEER:
 PRICE ENGINEERING AND
 TEXT ONLY: (801) 791-6274

SITE PLAN

PROJECT NAME:
 NH-CUSTOM
 SARGENT

CLIENT:
 KEITH
 SARGENT

PROJECT ADDRESS:
 SUBDIVISION NAME
 LOT NUMBER
 2857 NORTH EVERGREEN PARK DRIVE
 HUNTSVILLE, UT

NOTICE: THESE DESIGNS AND DRAWINGS ARE CONFIDENTIAL AND THE EXCLUSIVE PROPERTY OF SENECA DESIGN, L.L.C. AND ARE NOT TO BE DISCLOSED WITHOUT EXPRESS PERMISSION OF SENECA DESIGN, L.L.C. THEY MAY NOT BE USED OR DUPLICATED WITH OUT THE EXPRESS PERMISSION OF SENECA DESIGN, L.L.C. ANY REVISIONS TO THIS DRAWING MUST BE APPROVED BY SENECA DESIGN, L.L.C. IN WRITING.