

**POWDER MOUNTAIN  
MASTER SIGN PLAN**

DRAWN BY:  
LA















DATE:  
2/14/17

VERSION:  
#8



## Sign Type / Copy / Quantities / Notes ~ Location

GS.1

| SIGN TYPE     | COPY  | QTY      | NOTES   |
|---------------|---|----------|---|
| 1             | Entry Identification / Monument                                | (1)      | This Powder Mountain Entry ID / Monument will be designed & completed this spring   |
| 2             | Primary Vehicular Directional   |          | <b>LP.1 ~ Location Plan ~ Directionals / Guidance Signs ~ (2.1 - 3.2)</b>   |
| 2.1           |  / SUNDOWN ← / TIMBERLINE / HIDDEN LAKE → / (SUNDOWN CONDOS) → | (1)      | <b>NOTE:</b> All vehicular directionals will be located & set back distances per  |
| 2.2           |  / SUNDOWN ← / TIMBERLINE / HIDDEN LAKE →                      | (1)      | per UDOT & Weber County standards.  |
| 2.3           |  / TIMBERLINE ↑ / HIDDEN LAKE →                                | (1)      | Materials will be consistent with those that will withstand Powder Mountain   |
| 2.4           |  / HIDDEN LAKE ↑ / SUMMIT VILLAGE →                            |          | conditions for durability and appearance. There may be or may not be copy on oppsite sides.                                       |
| 3             | Secondary Vehicular Directional   |          |   |
| 3.1           |  / SUNDOWN ← / TIMBERLINE →                                    | (1)      |  / HIDDEN LAKE ↑ / SUNDOWN → (On oppsite side) |
| 3.2           |  / HIDDEN LAKE / SUMMIT VILLAGE ↑ / (POWDER RIDGE) ←           | (1)      |   |
| 4             | Building Identification / Wall Signs  |          | <b>LP.2 ~ Location Plan ~ Building Identification / Wall Signs ~ (4.1 - 4.5)</b>  |
| 4.1.1 ~ 4.1.4 |  / LUCKY SLICE   | (4)      | Lucky Slice Pizza to procure all required Building Permits / (2) @ 48" (2) @ 32"  |
| 4.2.1         |  / SNOW SPORT SCHOOL   | (1) set  | Wall Sign to be located on east elevation of Snow Sports School   |
| 4.3.1         |  / TIMBERLINE LODGE  | (1) set  | Wall Sign to be located on north elevation of Timberline Lodge  |
| 4.3.2         |  / TIMBERLINE SKI SHOP                                       | (1) set  | Wall Sign to be located on north elevation of Timberline Ski Shop   |
| 4.4.1         |  / HIDDEN LAKE LODGE   | (1) set  | Wall Sign to be located on south elevation of Timberline Lodge  |
| 4.4.2         |  / HIDDEN LAKE LODGE   | (1) set  | Wall Sign to be located on north elevation of Timberline Lodge  |
| 4.5.1 ~ 4.5.? | SKYLODGE  | (1) set  | Wall Sign to be located on east elevation of Skylodge   |
| 5             | Lift Identification   |          |   |
| 5.1           | SUNDOWN   | (2) sets | Vinyl applied graphics to be located on north & east elevations of "SUNDOWN" lift terminal  |
| 5.2           | VILLAGE   | (3) sets | Vinyl applied graphics to be located on three elevations of "VILLAGE" lift terminal   |
| 5.3           | MARY'S  | (3) sets | Vinyl applied graphics to be located on three elevations of "MARY'S" lift terminal  |

DRAWN BY:  
LA

DATE:  
2/14/17

VERSION:  
#8


LP.1 ~ General Locations & Copy ~ Enty ID / Monument & Guidance Signs / Vehicular Directionals

SUNDOWN



ST ~ 2.1 & 2.2

PM ENTRY ID

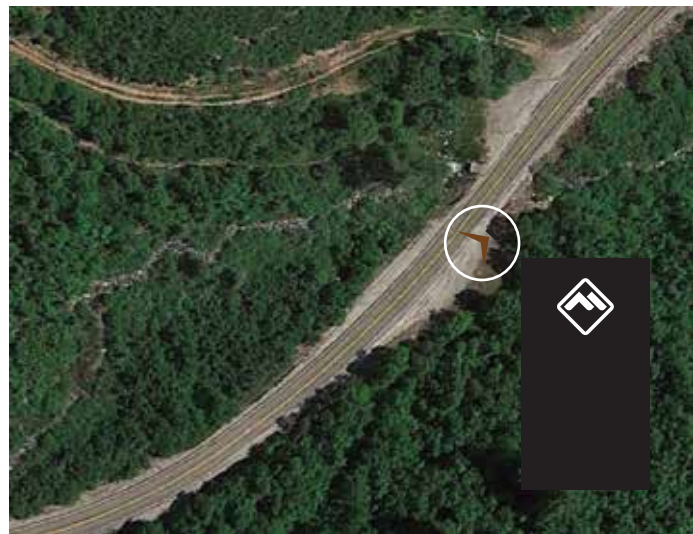


ST ~ 1.1

TIMBERLINE



ST ~ 2.3

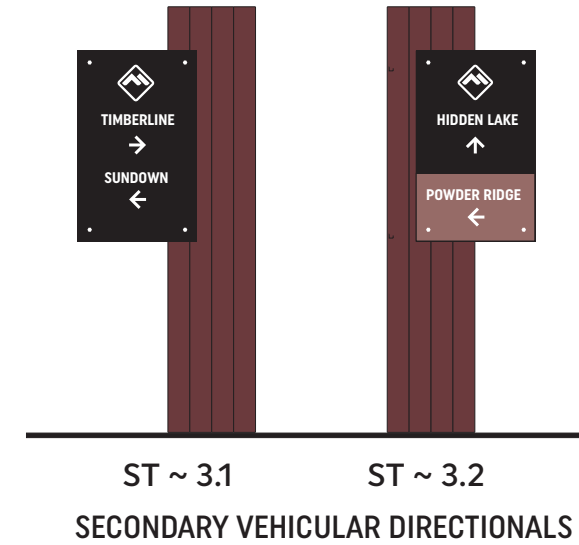


ST ~ 3.1      ST ~ 3.2  
SECONDARY VEHICULAR DIRECTIONALS

HIDDEN LAKE



ST ~ 2.4

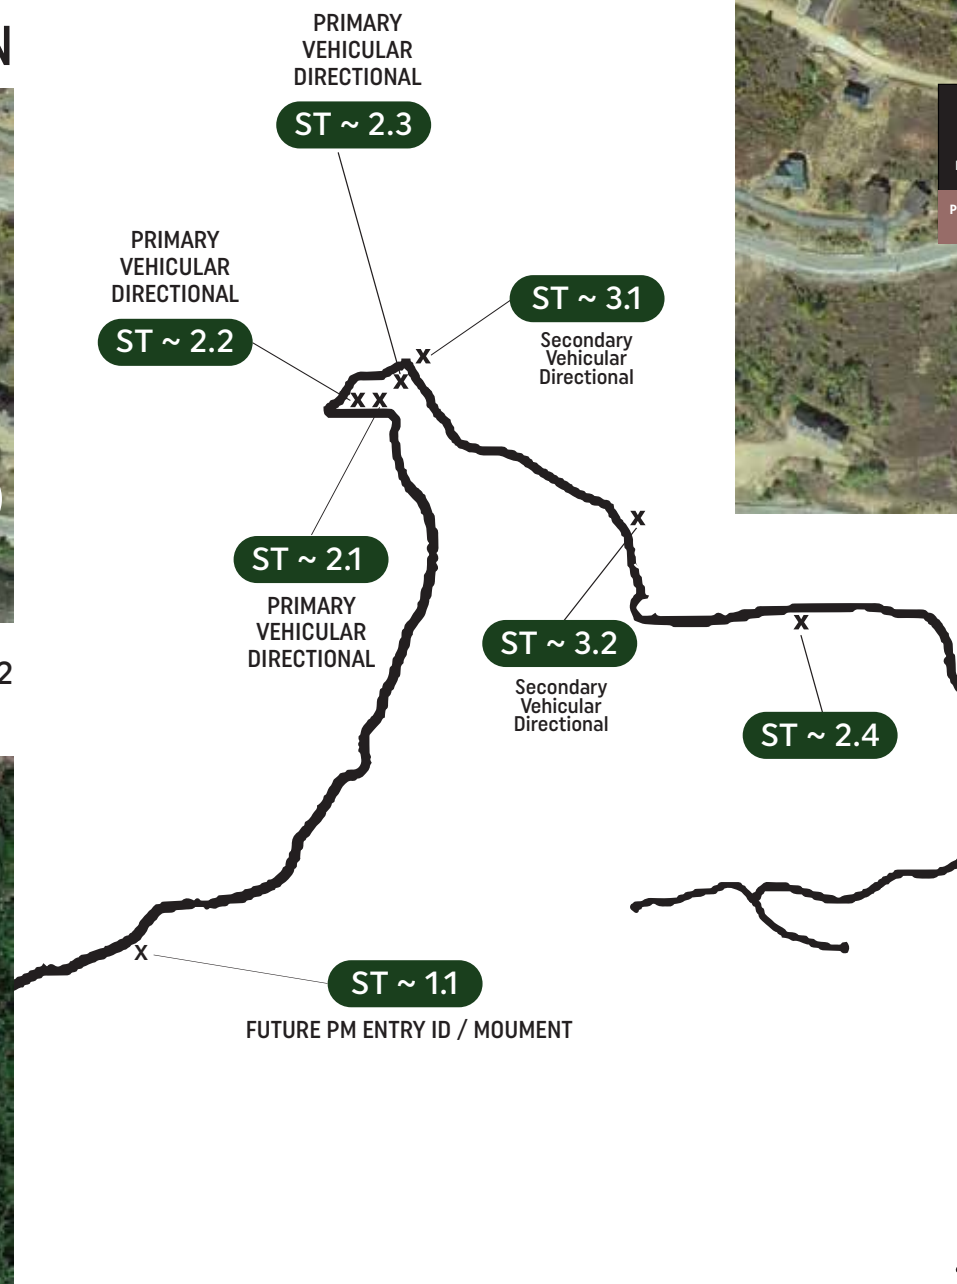


DRAWN BY:  
LA

DATE:  
2/14/17

VERSION:  
#8

Primary Vehicular Directionals ~ Guidance Signs

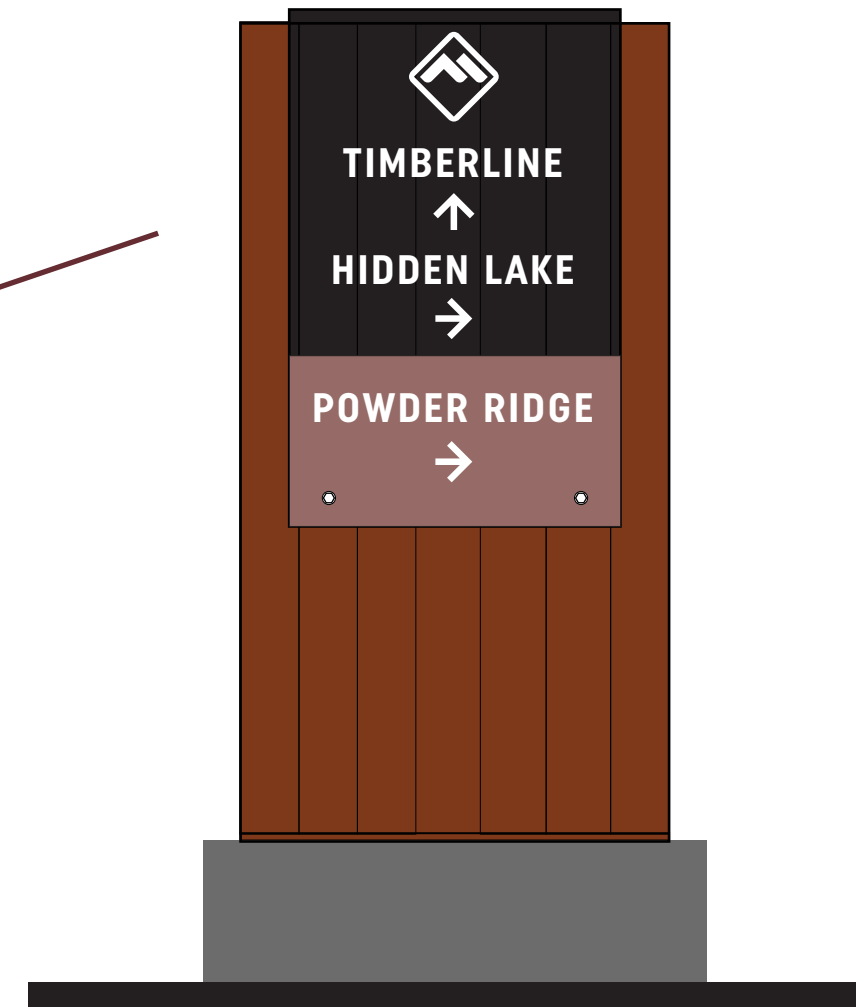


ST ~ 2.1



ST ~ 2.2



ST ~ 2.3

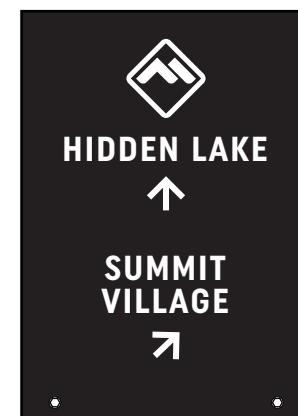

ST ~ 2.4

ST ~ 2.3

Note: The lower copy "POWDER RIDGE VILLAGE" is not part of Powder Mountain, so it needs to be a separate entity visually.



# Primary Vehicular Directionals ~ Guidance Signs



Summertime application for height of metal/wood structure. Aluminum sign panel will be interchangeable.



Wintertime application for height of metal/wood structure. Aluminum sign panel will be interchangeable.

Wintertime application for height inclusive of the Digital Display for warning information.

NOTE: BASE AND ATTACHMENT DETAIL SHALL BE COMPLIANT WITH UDOT BREAKAWAY STANDARDS

CONCRETE BASE WILL VARY DUE TO GRADE SIZE AS NECESSARY

POTENTIAL DIGITAL DISPLAY WARNING SIGN PENDING UDOT REVIEW & APPROVAL. DISPLAY TYPE & MESSAGES TO BE DISCUSSED & DETERMINED.

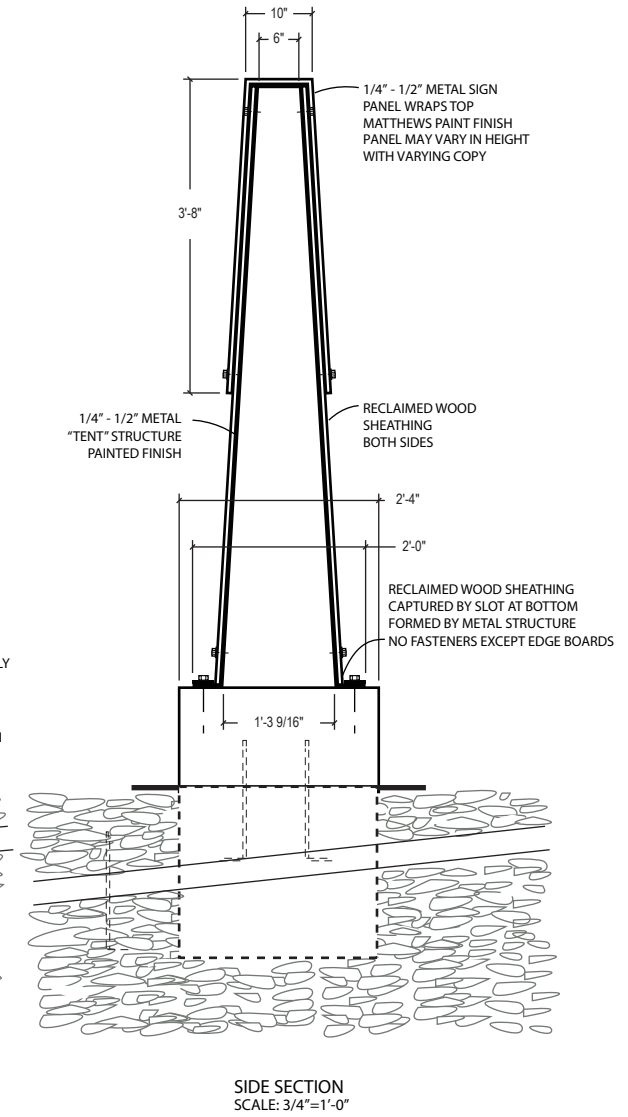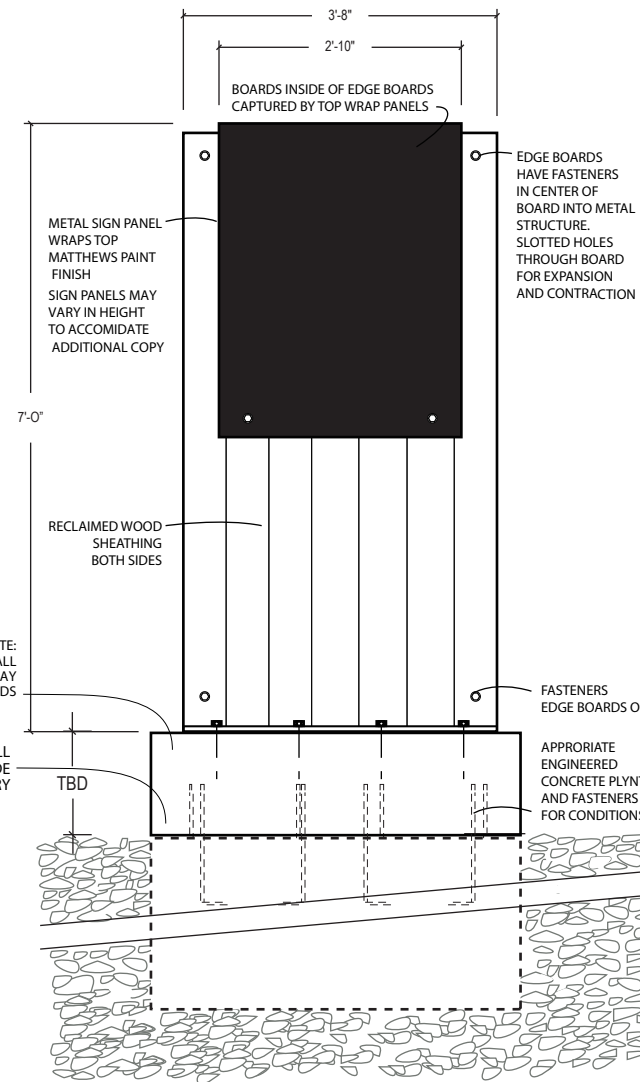

## ST ~ 2





Note: We are recommending the potential use of a digital display for travel warning information throughout the Mountain. Coordination with UDOT will be required.

DRAWN BY:  
LA

DATE:  
2/14/17

VERSION:  
#8


### Primary Vehicular Directionals ~ Guidance Signs

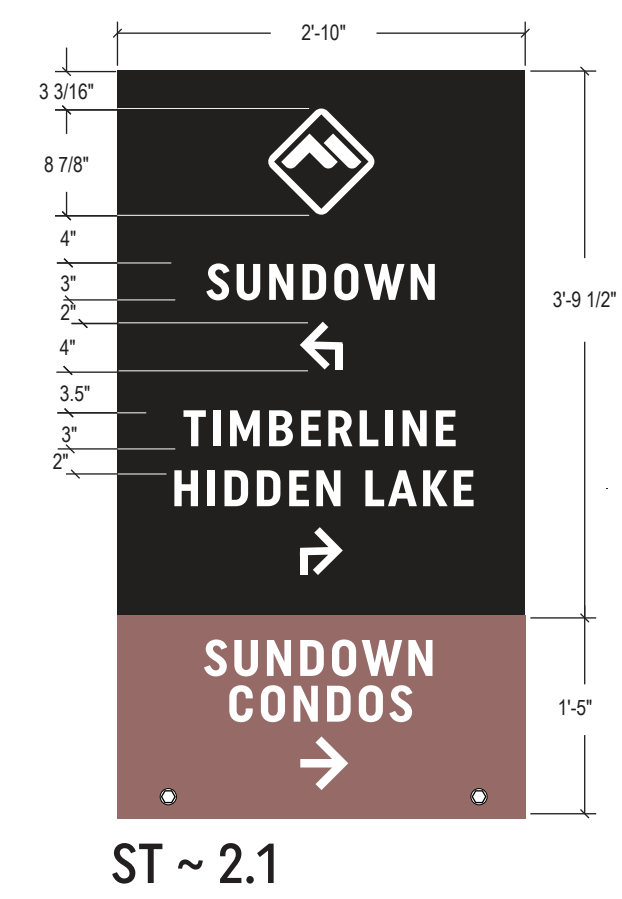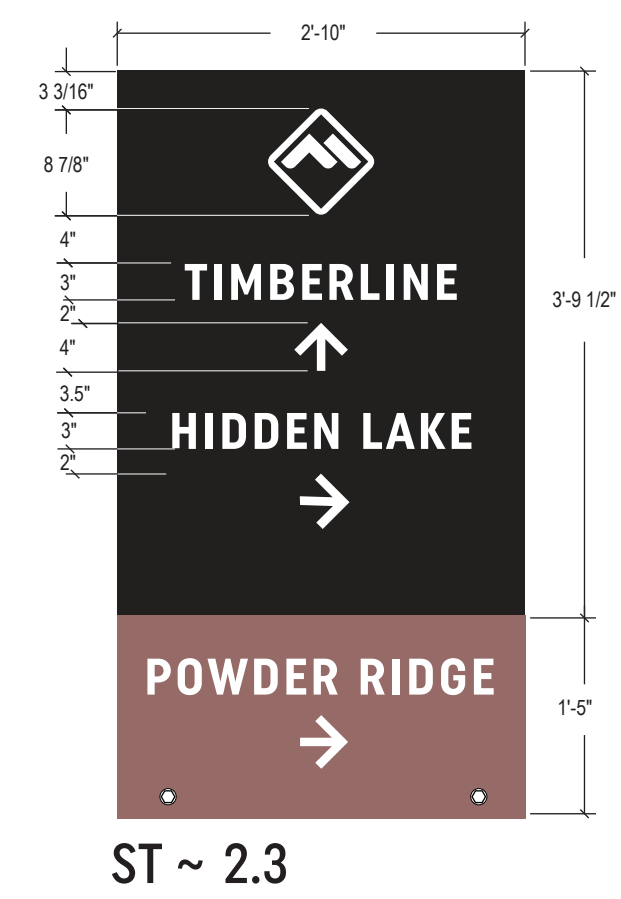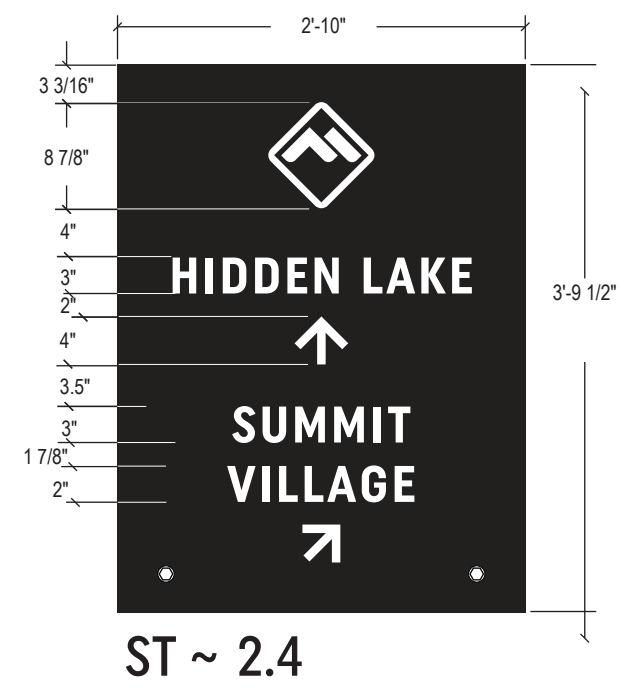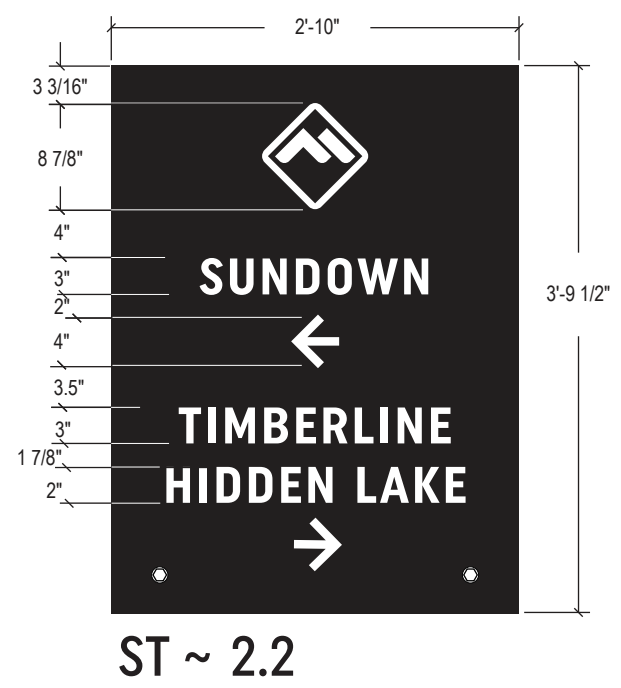

PANEL: PAINTED FINISH  
MP20307 DORIC BRONZE  
METALLIC SATIN

ALL LETTERING:  
APPLIED VINYL  
GERBER 220-100 OYSTER

PAINTED FINISH:  
MP06031 SMOKED HICKORY

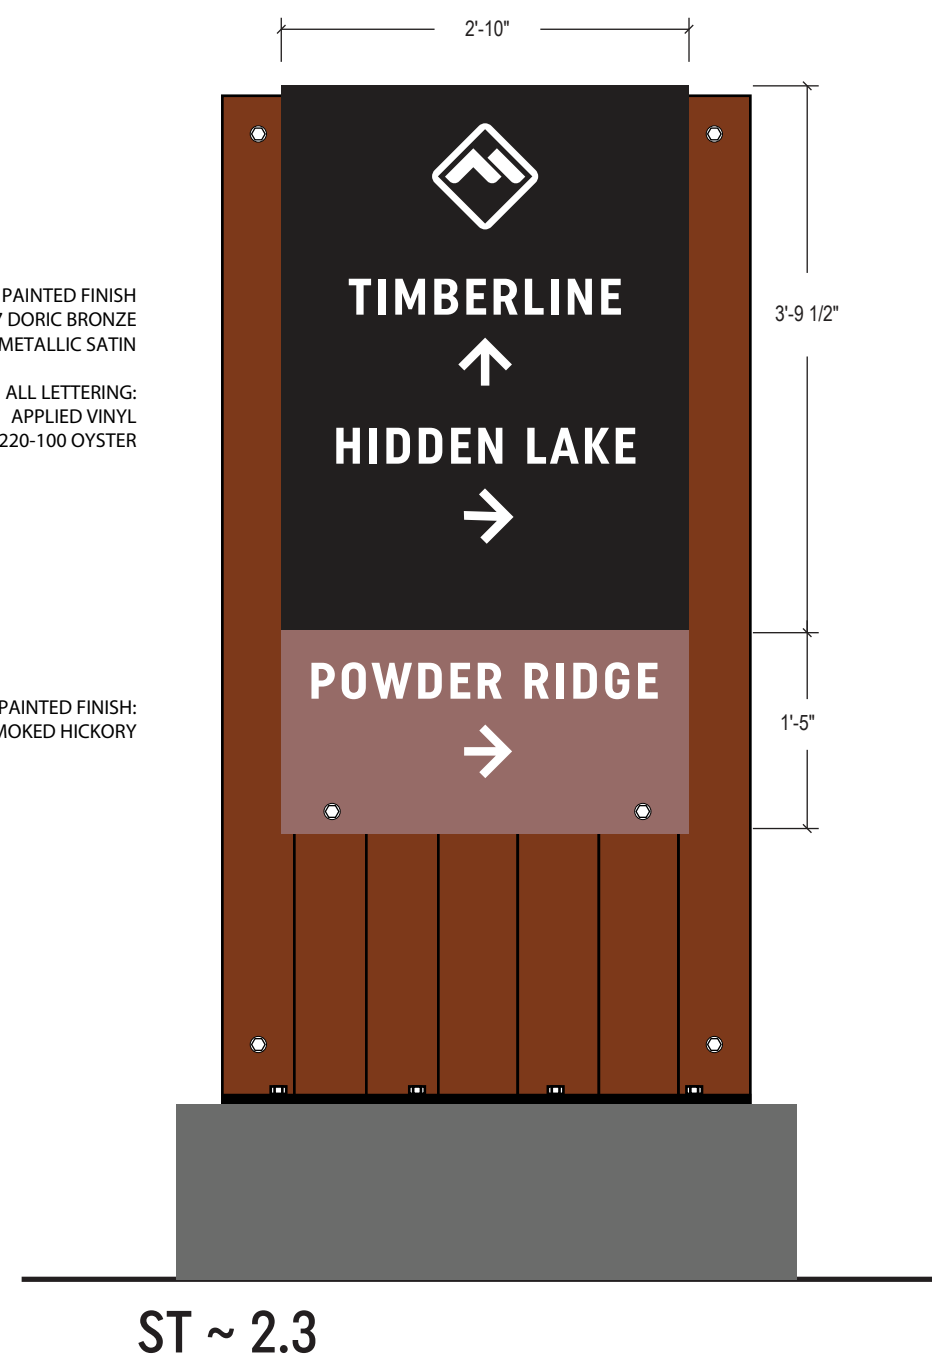

Note: The lower copy "POWDER RIDGE" is not part of Powder Mountain, so it needs to be a separate entity visually.



PRIMARY VEHICULAR DIRECTIONALS / GUIDANCE SIGNS  
COPY TYPE DETAIL

DRAWN BY:  
LA


DATE:  
2/14/17

VERSION:  
#8



Secondary Vehicular Directional / Guidance Signs

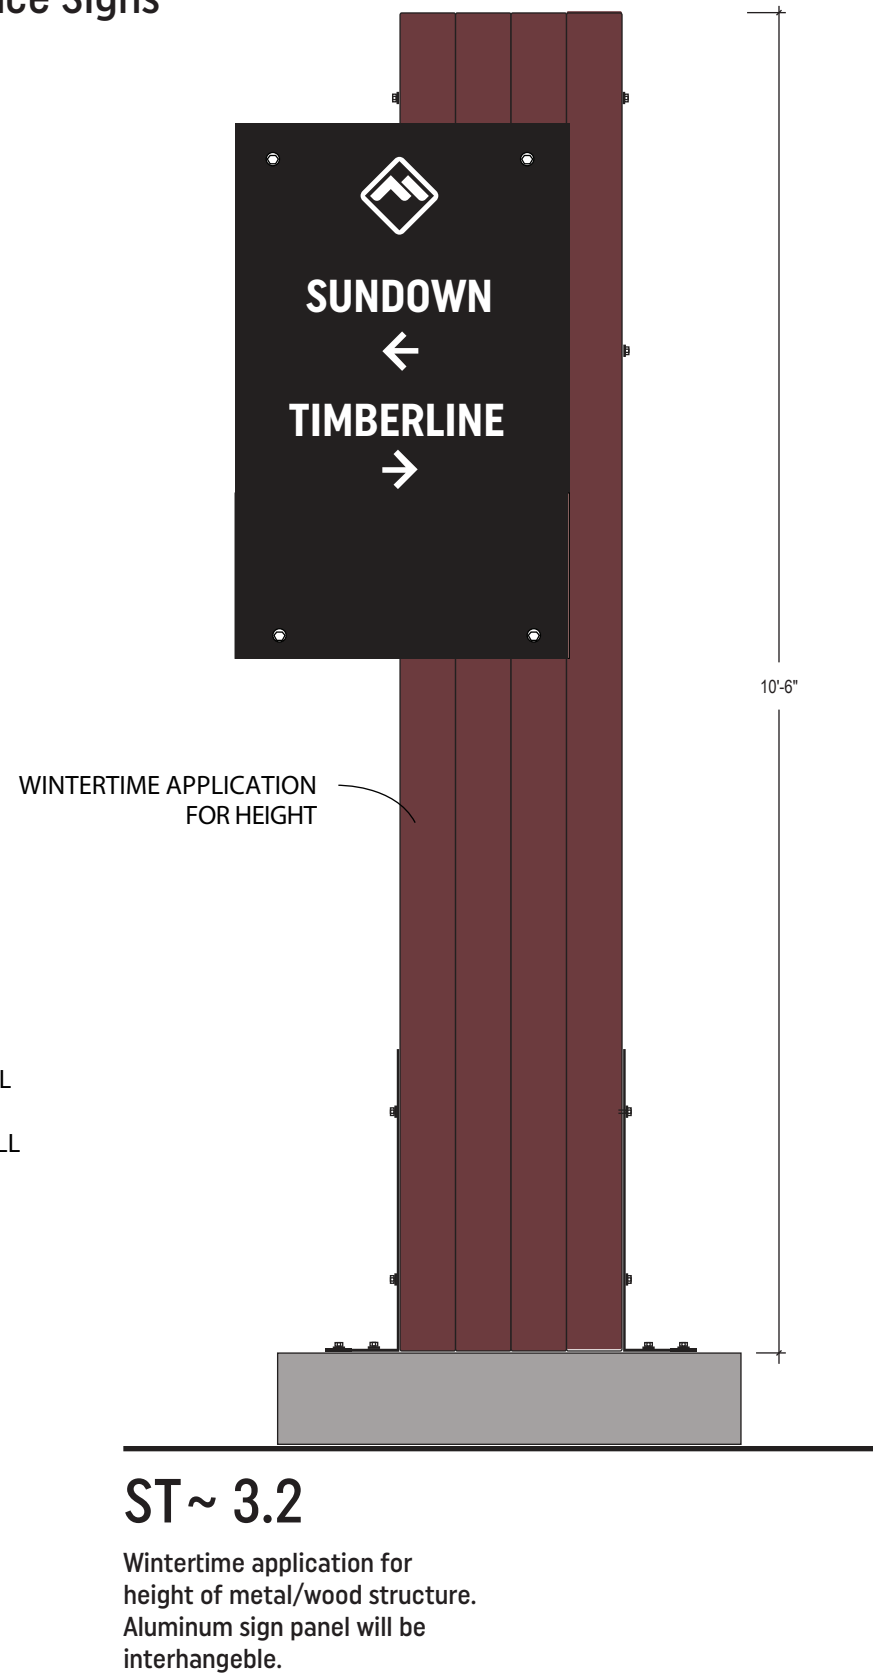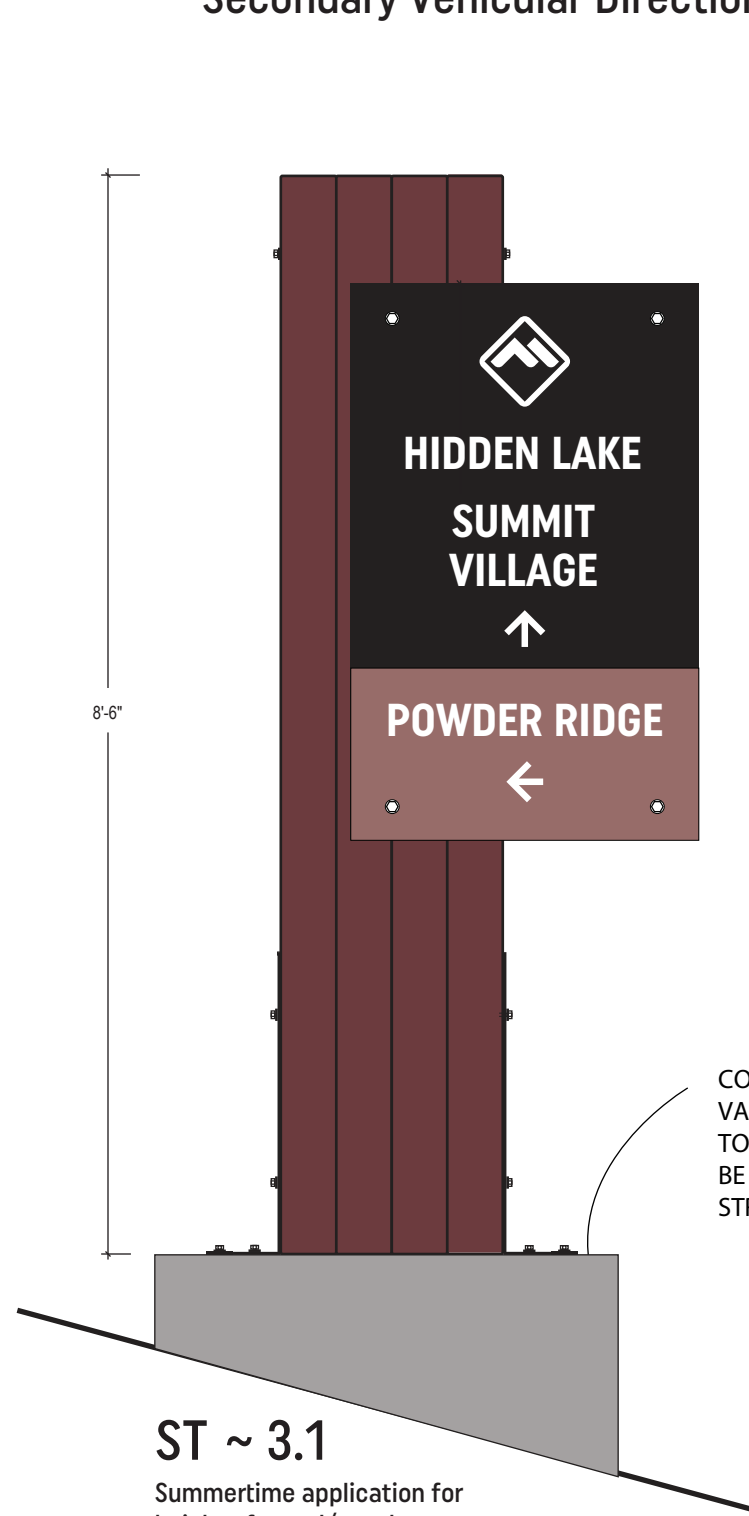

Secondary Vehicular Directional / Guidance Signs

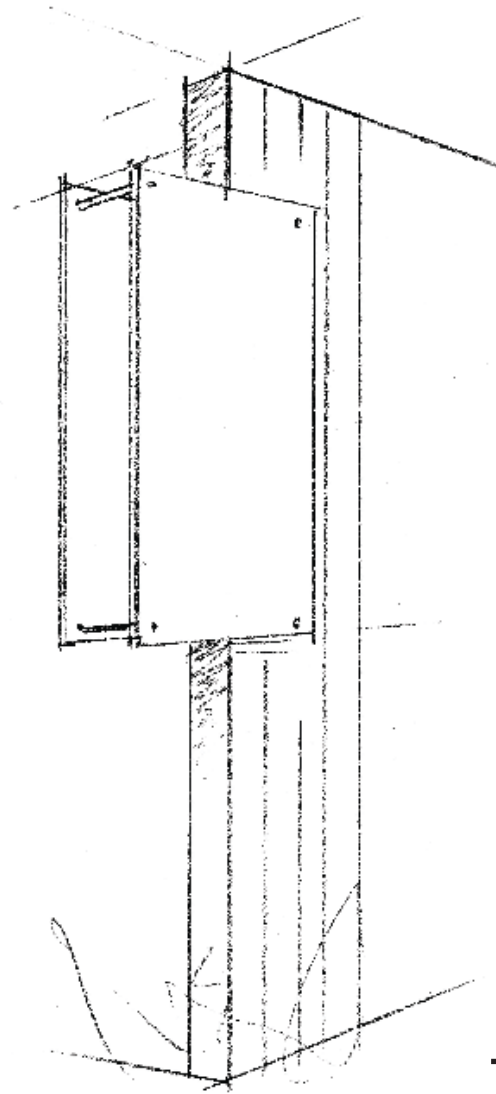

Sketch

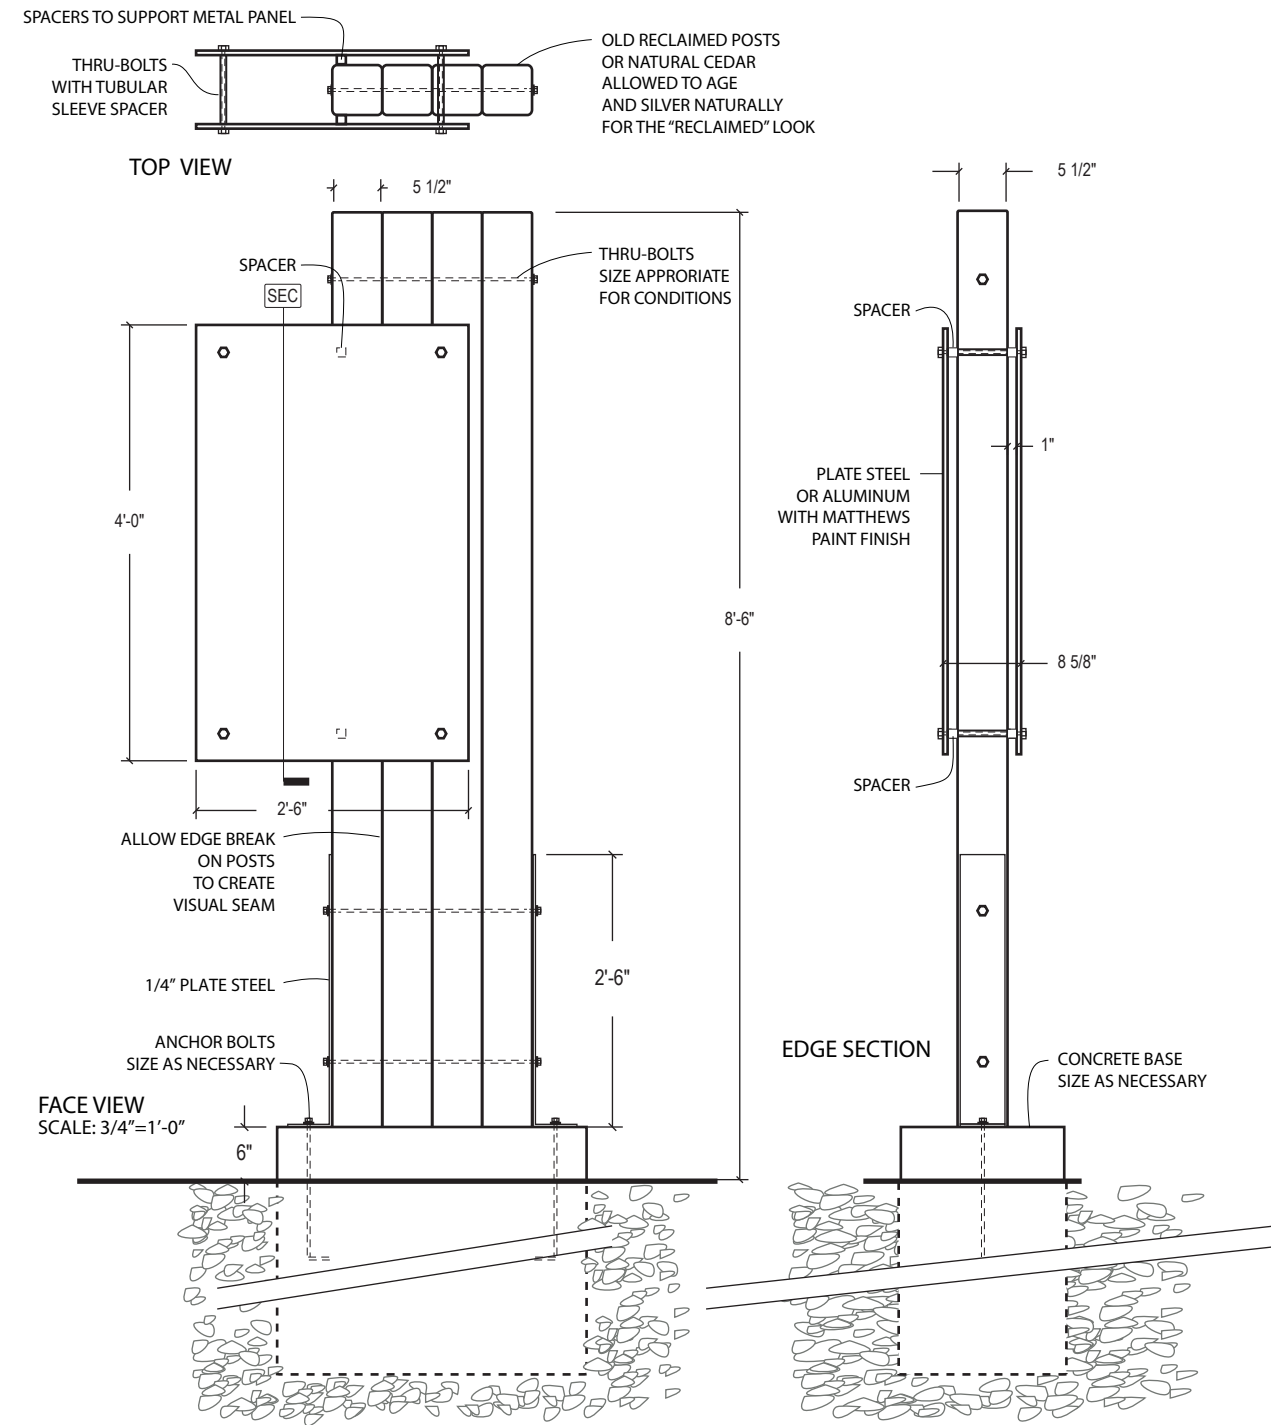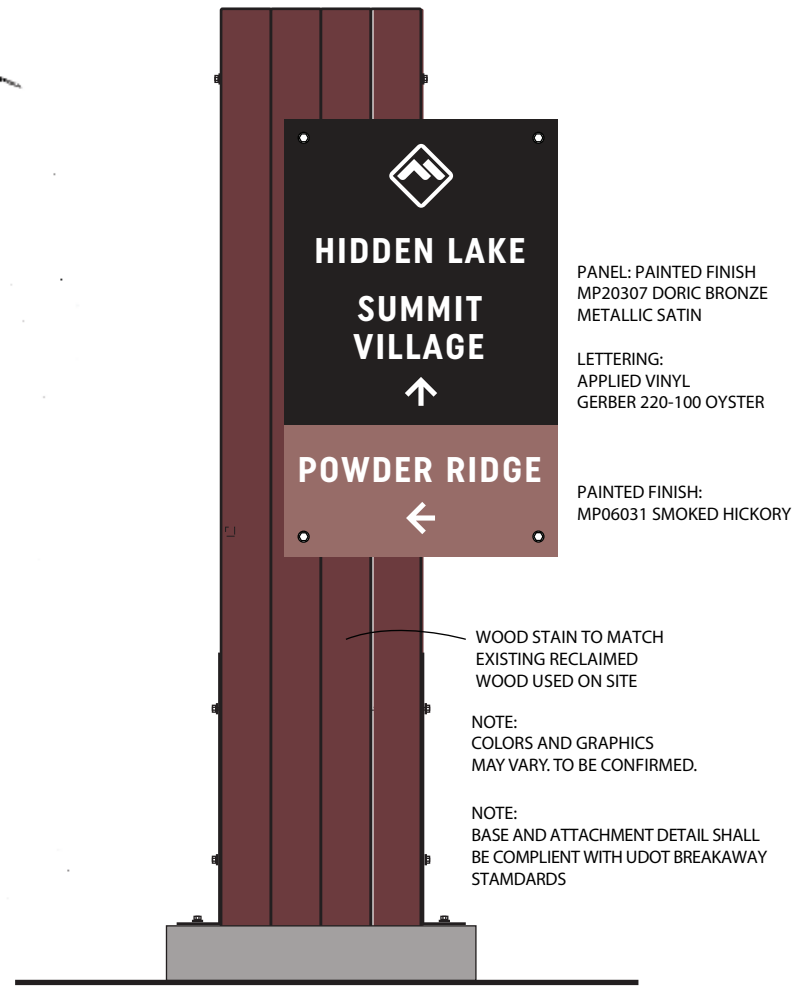


DRAWN BY:  
LA

DATE:  
2/14/17


VERSION:  
#8



LP.2 ~ General Locations ~ Building Identification / Wall Signs

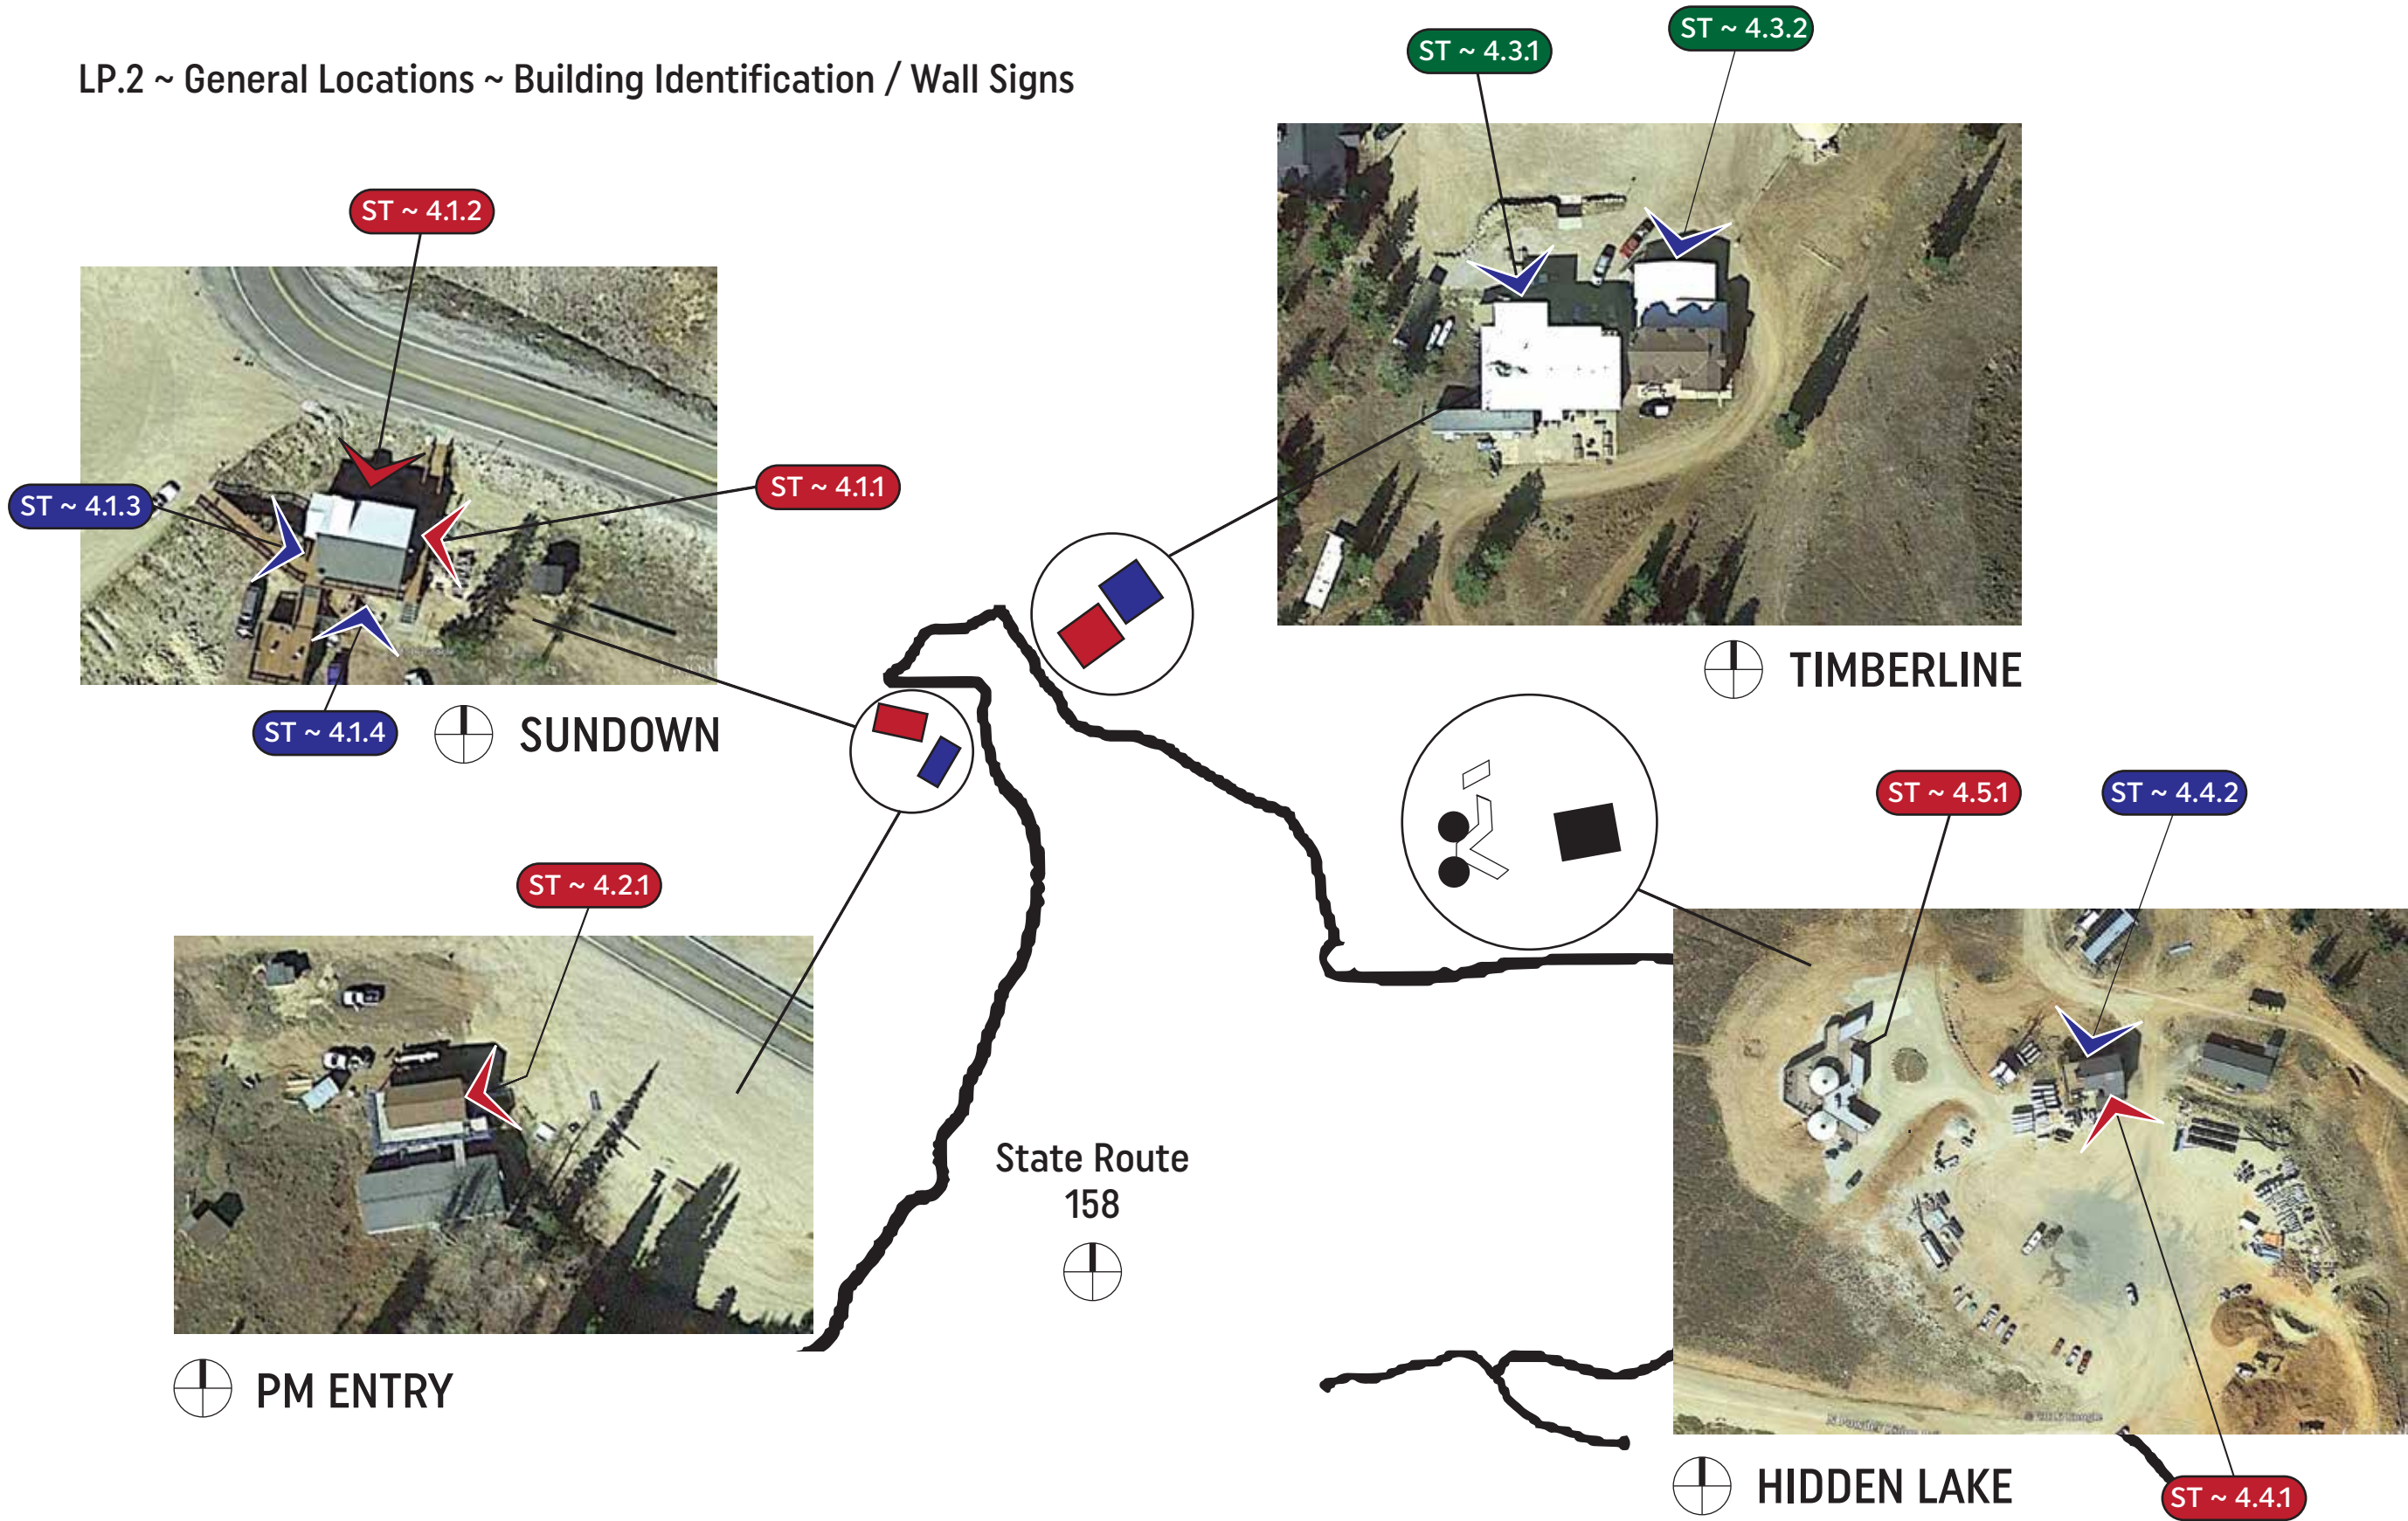


MATERIAL: 1/2" ALUMINUM OR  
ACRYLIC PAINTED FINISH WITH  
MATTHEWS PAINT  
FONT: NEXA SLAB REGULAR

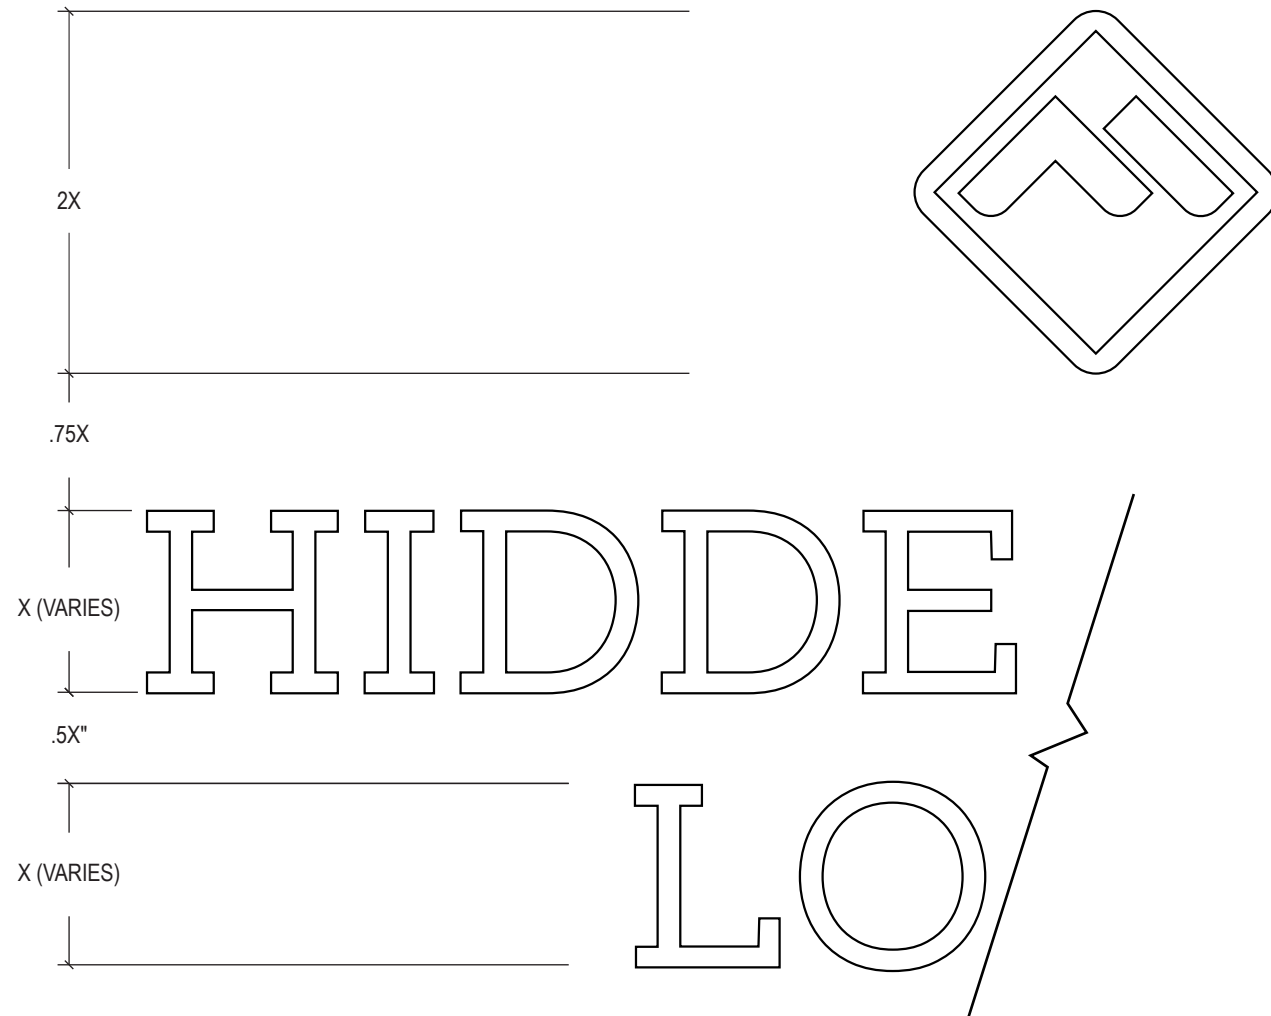


FRONT VIEW  
NO SCALE

**BUILDING IDENTIFICATION SIGNAGE**

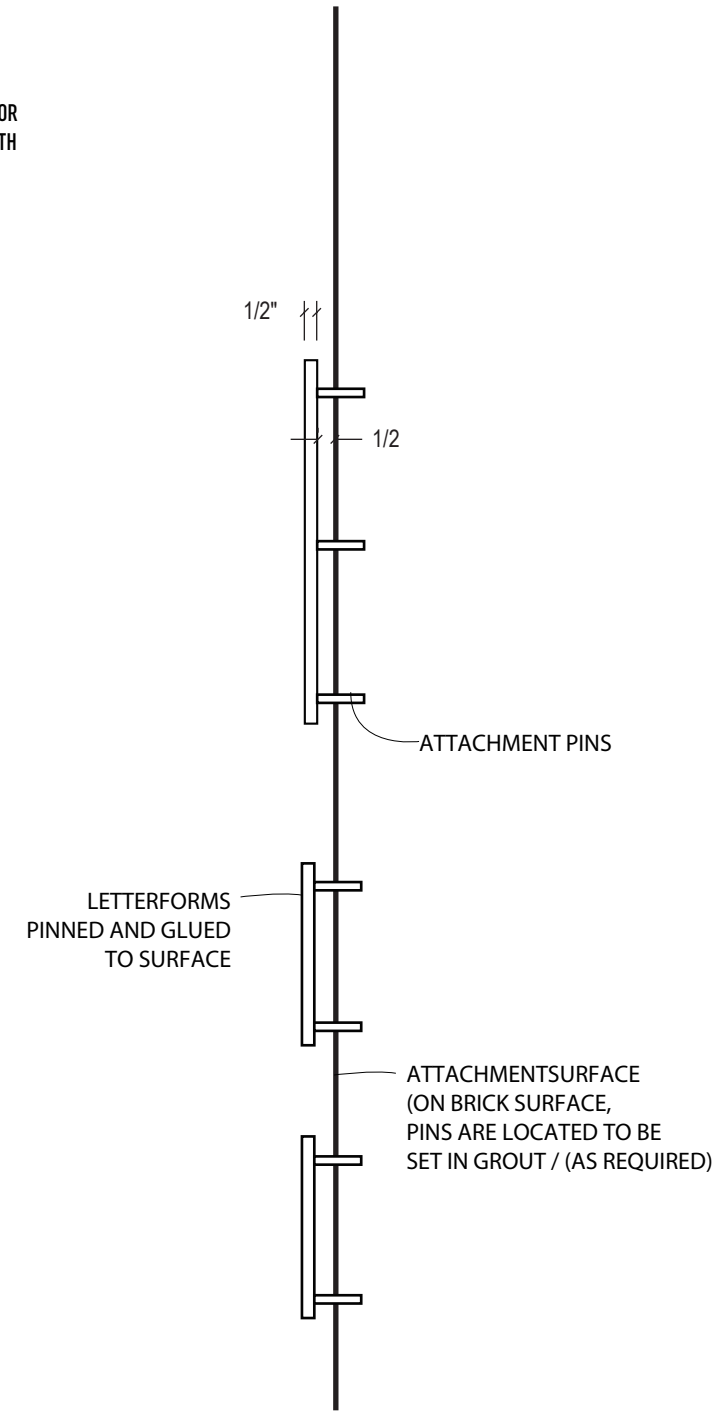

SECTION VIEW  
NO SCALE

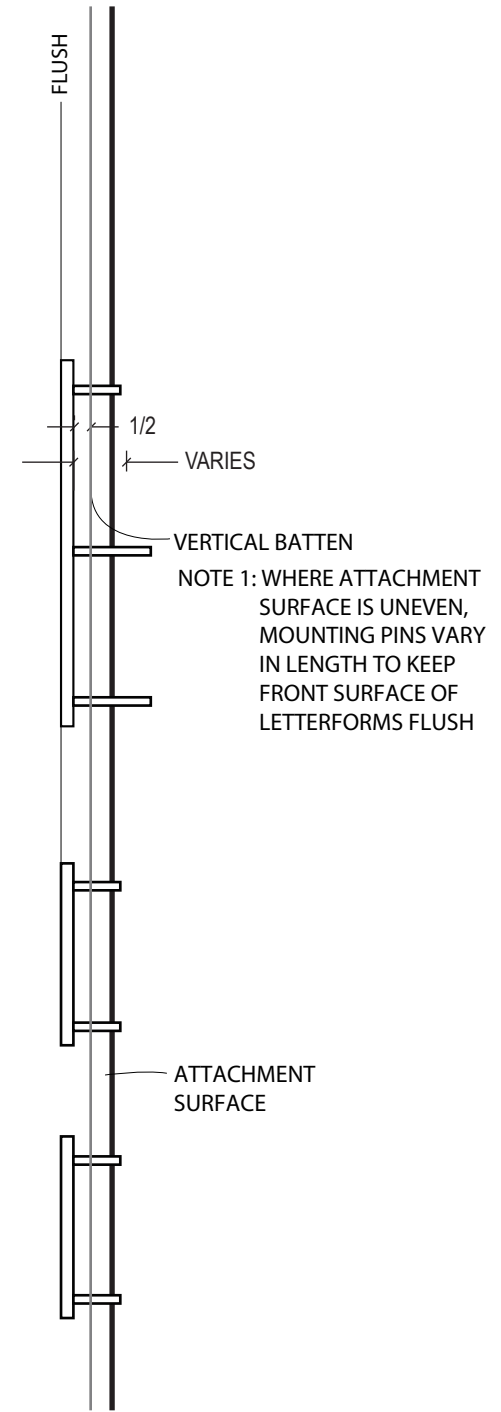

ALTERNATE SECTION VIEW  
NO SCALE

**BUILDING IDENTIFICATION / WALL SIGNS  
FABRICATION DETAIL**

DRAWN BY:  
LA

DATE:  
2/14/17

VERSION:  
#8



## Building Identification / Wall Signs ~ "Lucky Slice Pizza" Identification



### SOUTH ELEVATION

#### CALCULATIONS:

Building Square Footage ~ 17'-6" H  
x 28'-0" W +/- = 490 sq. ft.  
x 5% = 24.5 sq.ft. sign area allowed  
Logo = 4 sq. ft. +/-  
Total Sign Area = 16 sq. ft. +/-

## General Description

Lucky Slice Pizza will have options for lighting and aesthetics. They will be need to submit their requirements for fabrication and illumination for the 48" logos on the north & east elevations. The 32" logos on the north & west elevations will be Secondary Identification / Wall Signs at front entry and above deck facing Sundown Lift. We are recommending that these remain non-illuminated or external illumination with gooseneck lighting.

\*Specifics to be submitted by "Lucky Slice Pizza". These concepts are solely to indicate concepts & intentions. Planning approval & Building Permits will be the responsibility of Lucky Slice Pizza.



32" & 48" Diameter Brand Sign ~ Suggested  
Fabrication method would be a LED halo-lit  
CNC routed metal, see above examples

### NORTH ELEVATION



### WEST ELEVATION



DRAWN BY:  
LA

DATE:  
2/14/17

VERSION:  
#8

Building Identification / Wall Sign ~ Snow Sport School ~ Signtype 4.2.1



SOUTH ELEVATION

**CALCULATIONS:**

Building Square Footage ~ 18'-0" H x 17'-0" W +/- =

306 sq. ft. x 7% = 21.5 sq. ft. sign area allowed

Logo = 4.5 sq. ft. +/-


Copy = 17 sq. ft. +/-

Total Sign Area = 21.5 sq. ft. +/-

\* We would want to exceed the 5% allowed to 7% in this location to be consistent with other Building Identification / Wall Signs throughout the Mountain



EXPANDED VIEW

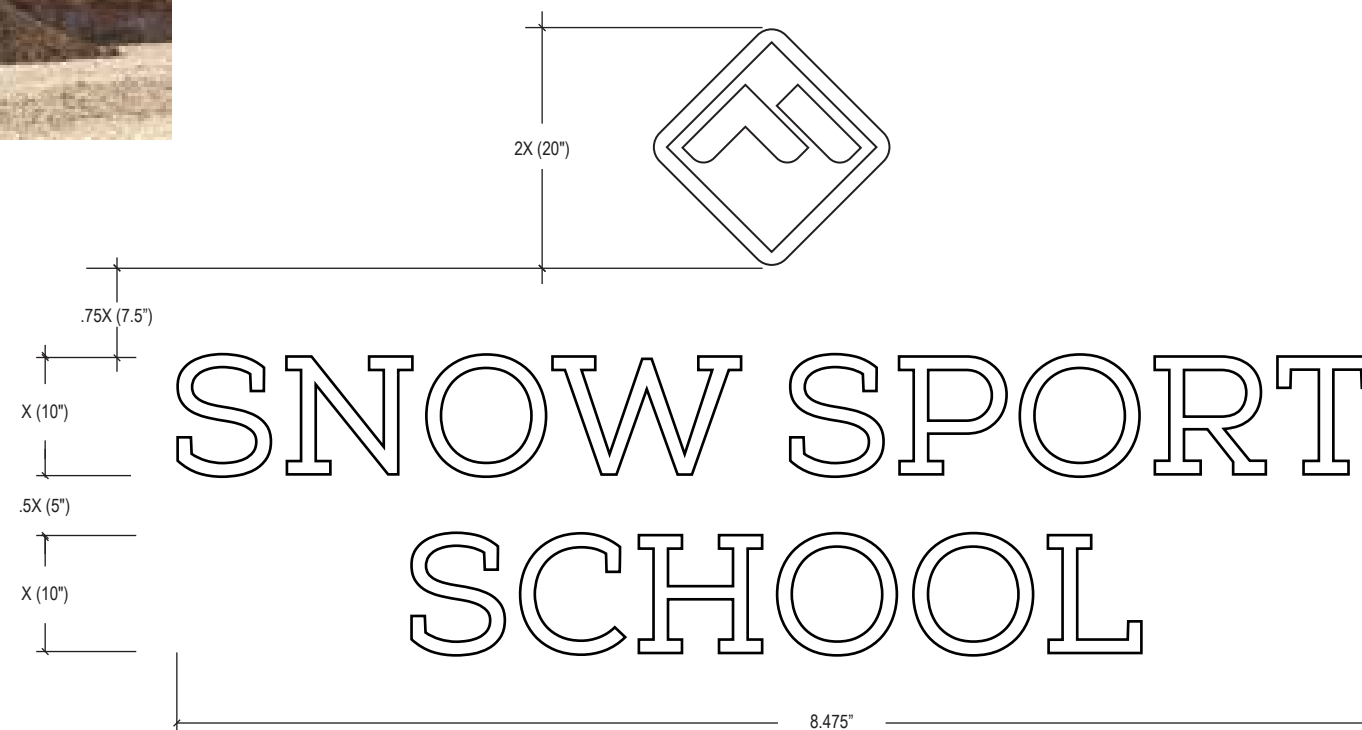

FONT: NEXA SLAB REGULAR

SNOW SPORT SCHOOL  
BUILDING IDENTIFICATION / WALL SIGN

DRAWN BY:  
LA

DATE:  
2/14/17

VERSION:  
#8



# Building Identification / Wall Sign ~ Timberline Lodge ~ Signtype 4.2.1




EXPANDED VIEW

## NORTH ELEVATION

### CALCULATIONS:

Building Square Footage ~ 20'-0" H x 40'-0" W +/- =  
800 sq. ft. x 5% = 40 sq.ft. sign area allowed  
Logo = 4 sq. ft. +/-  
Copy = 18 sq. ft. +/-  
Total Sign Area = 22 sq. ft. +/-

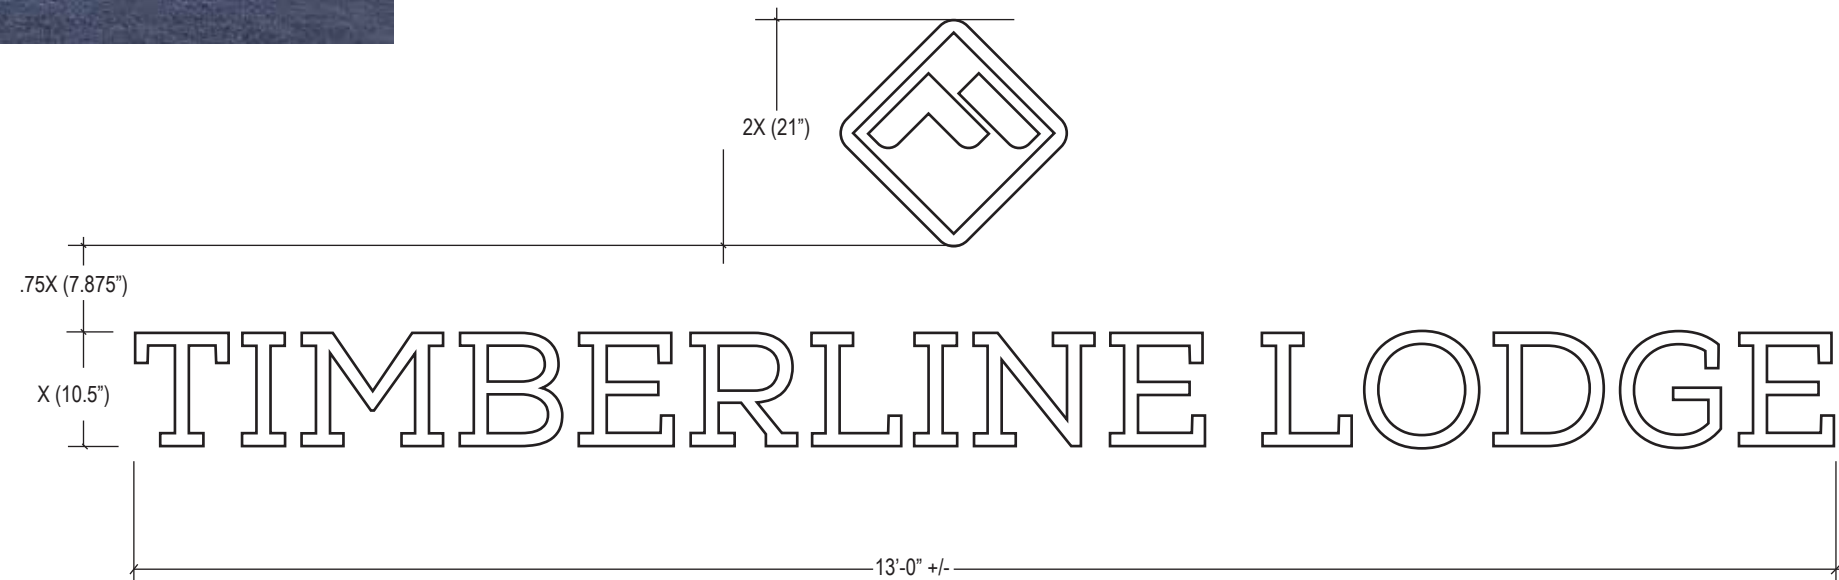

FONT: NEXA SLAB REGULAR

TIMBERLINE LODGE  
BUILDING IDENTIFICATION / WALL SIGN

DRAWN BY:  
LA

DATE:  
2/14/17


VERSION:  
#8



Building Identification / Wall Sign ~ Timberline Ski Shop ~ Signtype 4.2.2




EXPANDED VIEW

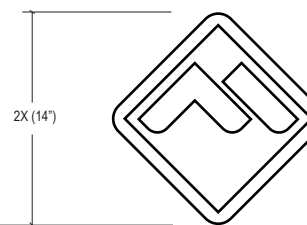

NORTH ELEVATION

CALCULATIONS:

Building Square Footage ~ 13'-6" H x 32'-0" W +/- =  
 432 sq. ft. x 5% = 21.5 sq. ft. sign area allowed  
 Logo = 2.25 sq. ft. +/-  
 Copy = 8.5 sq. ft. +/-  
 Total Sign Area = 10.75 sq. ft. +/-

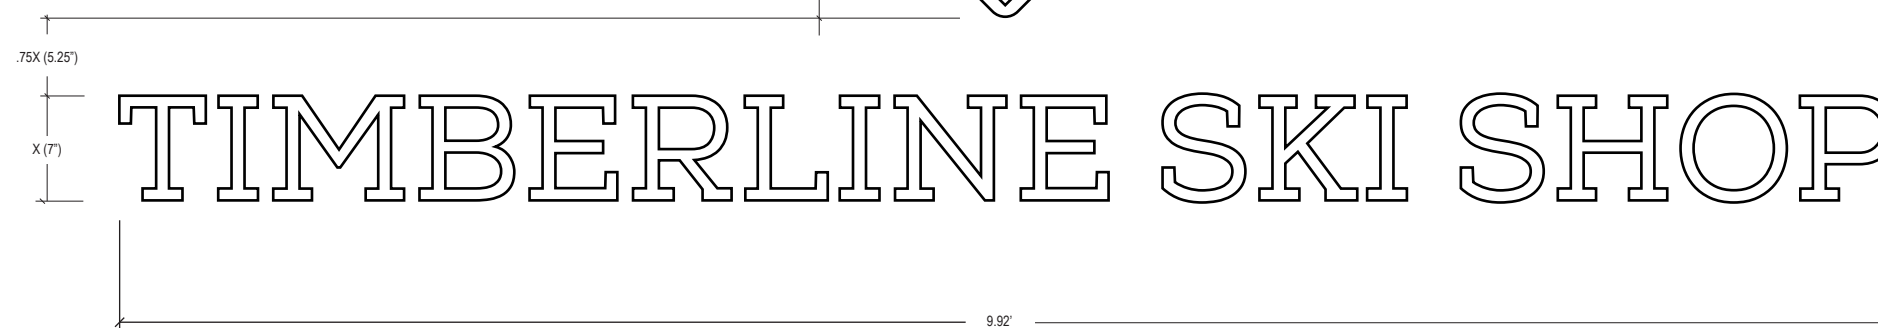

FONT: NEXA SLAB REGULAR

TIMBERLINE SKI SHOP  
BUILDING IDENTIFICATION / WALL SIGN

DRAWN BY:  
LA  
DATE:  
2/14/17  
VERSION:  
#8

Building Identification / Wall Sign ~ Hidden Lake Lodge ~ Signtype 4.3.1



**SOUTH ELEVATION**

**CALCULATIONS:**

Building Square Footage ~ 20'-0" H x 40'-0" W +/- = 800 sq. ft.

x 5% = 40 sq.ft. sign area allowed


Logo = 4 sq. ft. +/-

Copy = 18 sq. ft. +/-

Total Sign Area = 22 sq. ft. +/-



**EXPANDED VIEW**

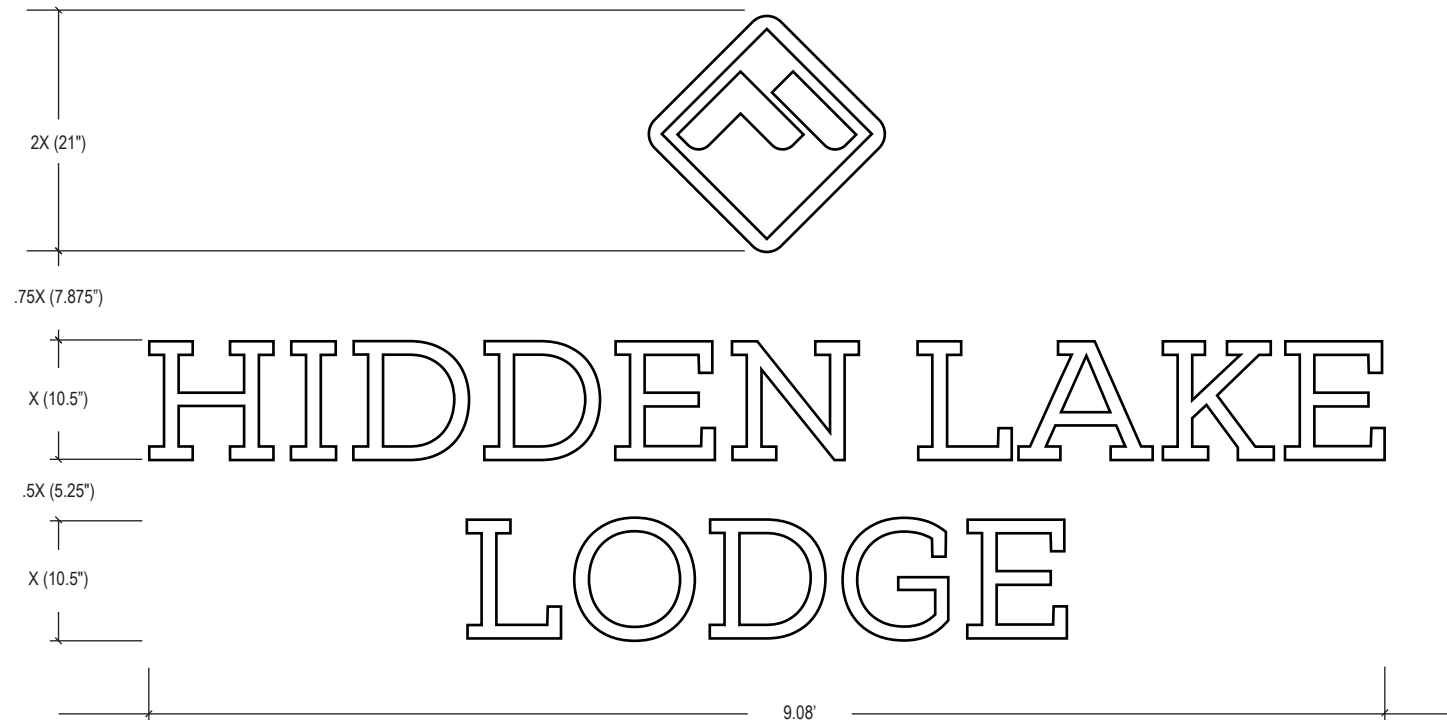

**FONT: NEXA SLAB REGULAR**

DRAWN BY:  
LA


DATE:  
2/14/17

VERSION:  
#8

**Building Identification / Wall Sign ~ Hidden Lake Lodge ~ Signtype 4.3.2**



**EXPANDED VIEW**

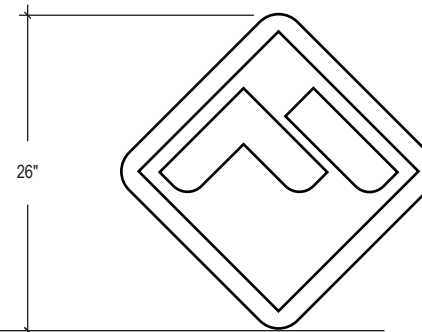

**NORTH ELEVATION**

**CALCULATIONS:**

Building Square Footage ~ 24'-0" H  
x 40'-0" W +/- = 960 sq. ft.  
x 5% = 48 sq.ft. sign area allowed  
Logo = 4.5 sq. ft. +/-  
Copy = 18 sq. ft. +/-  
Total Sign Area = 22.5 sq. ft. +/-



**BUILDING IDENTIFICATION SIGNAGE**  
SCALE: 1"=1'-0"

**HIDDEN LAKE LODGE  
BUILDING IDENTIFICATION / WALL SIGNS**


DRAWN BY:  
LA

DATE:  
2/214/17

VERSION:  
#8



Lift Identification / Wall Sign ~ Sundown ~ Signtype 5.1.1 & 5.1.2

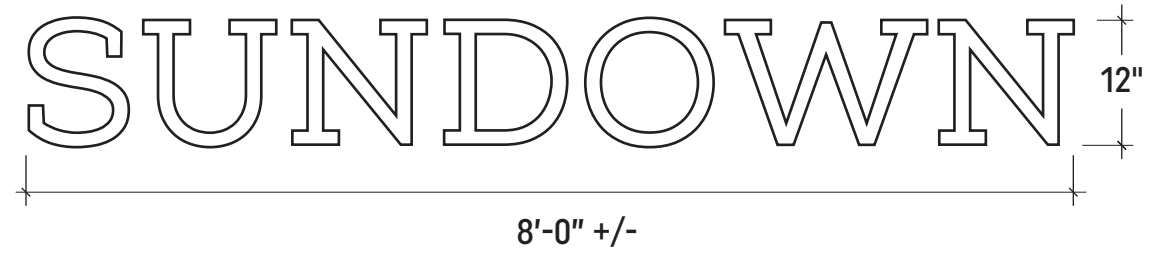

FONT: NEXA SLAB REGULAR



5.1.1

**General Description**~ Lift ID for lifts will be vinyl lettering applied to existing surfaces. Materials will be vinyl die cut lettering. Sundown, Hidden Lake, Village & Marry's Lift D's will be similar in layout. Vinyl will be "Gerber High Performance" 220 Cast Vinyl manufactured by 3M.

5.1.2

ON SITE MEASUREMENTS

\*Sign Area Background ~ (21'-0" & 17'-0" x 40" +/-)


DRAWN BY:  
LA

DATE:  
2/14/17

VERSION:  
#8



Lift Identification / Wall Sign ~ Hidden Lake ~ Signtype 5.2.1 - 5.2.2

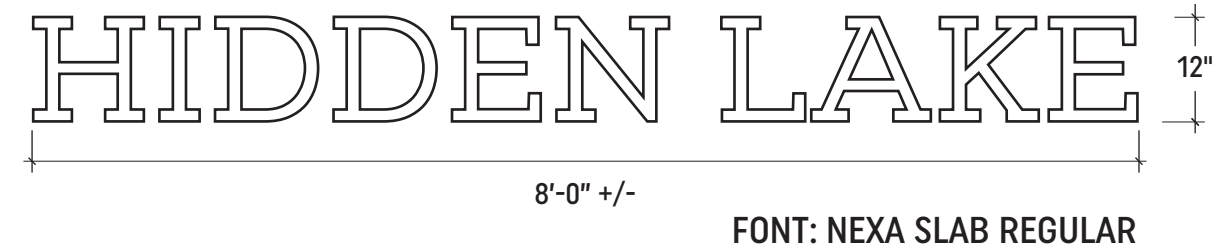

5.2.1

**General Description**

surfaces. Materials will be vinyl die cut lettering. Sundown, Hidden Lake, Village & Marry's Lift D's will be similar in layout. Vinyl will be "Gerber High Performance" 220 Cast Vinyl manufactured by 3M.

**ON SITE MEASUREMENTS**

\*Sign Area Background ~ (?\" x 54\" +/-)

5.2.2

HIDDEN LAKE  
LIFT IDENTIFICATION

DRAWN BY:  
LA

DATE:  
2/14/17

VERSION:  
#8