


- Legend**
- x---x--- EXISTING FENCE
  - - - - - EASEMENTS / ROW
  - — — — — STREET CENTERLINE

**PROFILE OF SEWER IN 2200 SOUTH STREET**

Station

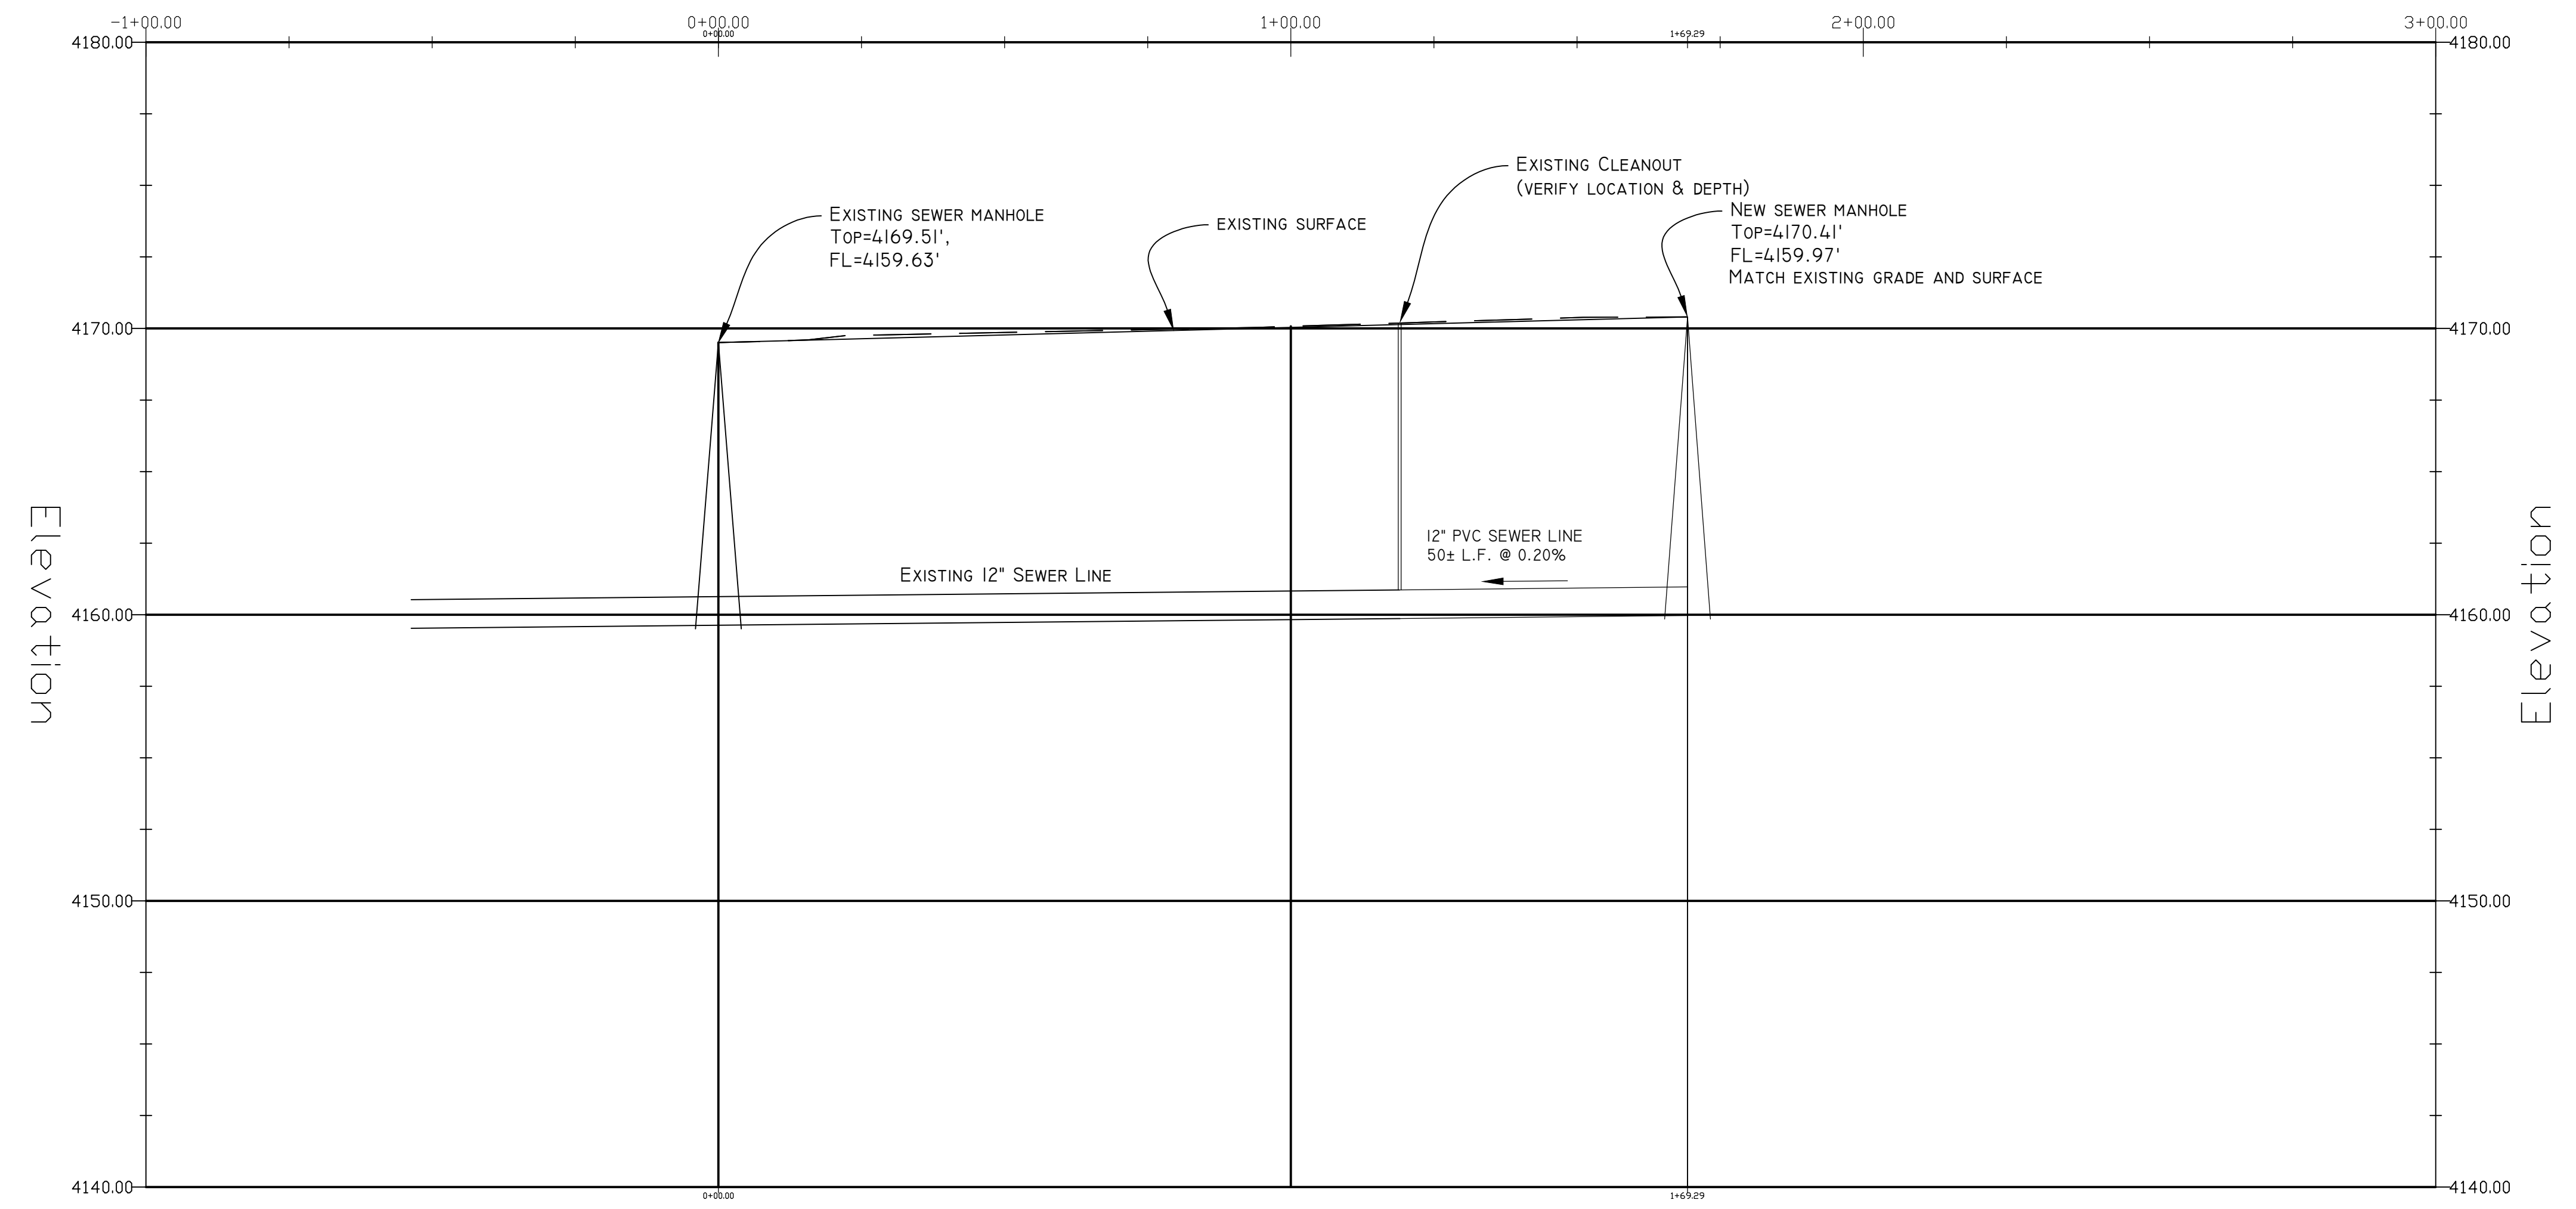

**Sewer Plan and Profile**

**Landmark Surveying, Inc.**  
 A Complete Land Surveying Service  
 www.LandmarkSurveyUtah.com  
 4646 South 2500 West - #A-3  
 West Haven, UT 84401  
 801-731-4075

**CLIENT: Justen Selman** 1

SW 1/4 of Section 29, Township 6 North, Range 2 West, Salt Lake Base and Meridian.	
Revisions	DRAWN BY: TB
	CHECKED BY: TDK
	DATE: 4-10-2017
	FILE: 3703