


**LOT HEIGHTS**

	124	125	126	127	128	129	130	131	132	133
NORTH ELEV.	29'-0"	28'-0"	30'-0"	31'-0"	31'-0"	30'-0"	30'-6"	30'-0"	31'-0"	28'-0"
SOUTH ELEV.	37'-6"	36'-6"	37'-6"	39'-0"	39'-0"	38'-0"	38'-0"	38'-0"	39'-0"	37'-0"
AVERAGE	33'-3"	32'-3"	33'-9"	35'-0"	35'-0"	34'-0"	34'-3"	34'-0"	35'-0"	32'-6"

NOTE: All elevations have been calculated at the midpoint of the lot frontage and rear face of building, and to the highest point of the roof ridge to establish the average height in both east/west and north/south directions.

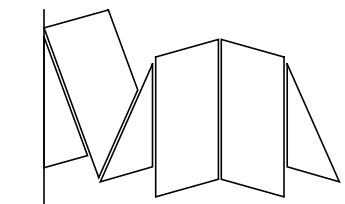

architect  
**STUDIO MA**  
 130 N Central Avenue No.300  
 Phoenix, Arizona 85004  
 T 602 251 3800

sma project no.  
**16-101**

sma project name  
**POWDERCAT**

**COPYRIGHT 2017 STUDIO MA**  
 This document is an instrument of service and shall remain the property of the Architect, who shall retain all common law, statutory and other reserved rights, including the copyright thereto.


**OWNER**  
 orr powdercat th development, llc  
 11180 sunrise valley drive, ste 300  
 reston, va 20191  
 t (703) 289-2125

**CIVIL**  
 talisman civil consultants  
 5217 south state st, ste 200  
 murray, ut 84107  
 t (801) 743-1308

**STRUCTURAL**  
 rudow + berry, inc.  
 4032 n miller rd. a100  
 scottsdale, az 85251  
 t (480) 946-8171

**MECH/PLBG/ELEC**  
 peterson associates consulting engineers, inc.  
 7201 n dreamy draw dr, ste 200  
 phoenix, az 85020  
 t (602) 388-1732


**LANDSCAPE**  
 langvardt design group  
 328 W 200 S  
 salt lake city, ut 84101  
 t (801) 583-1295

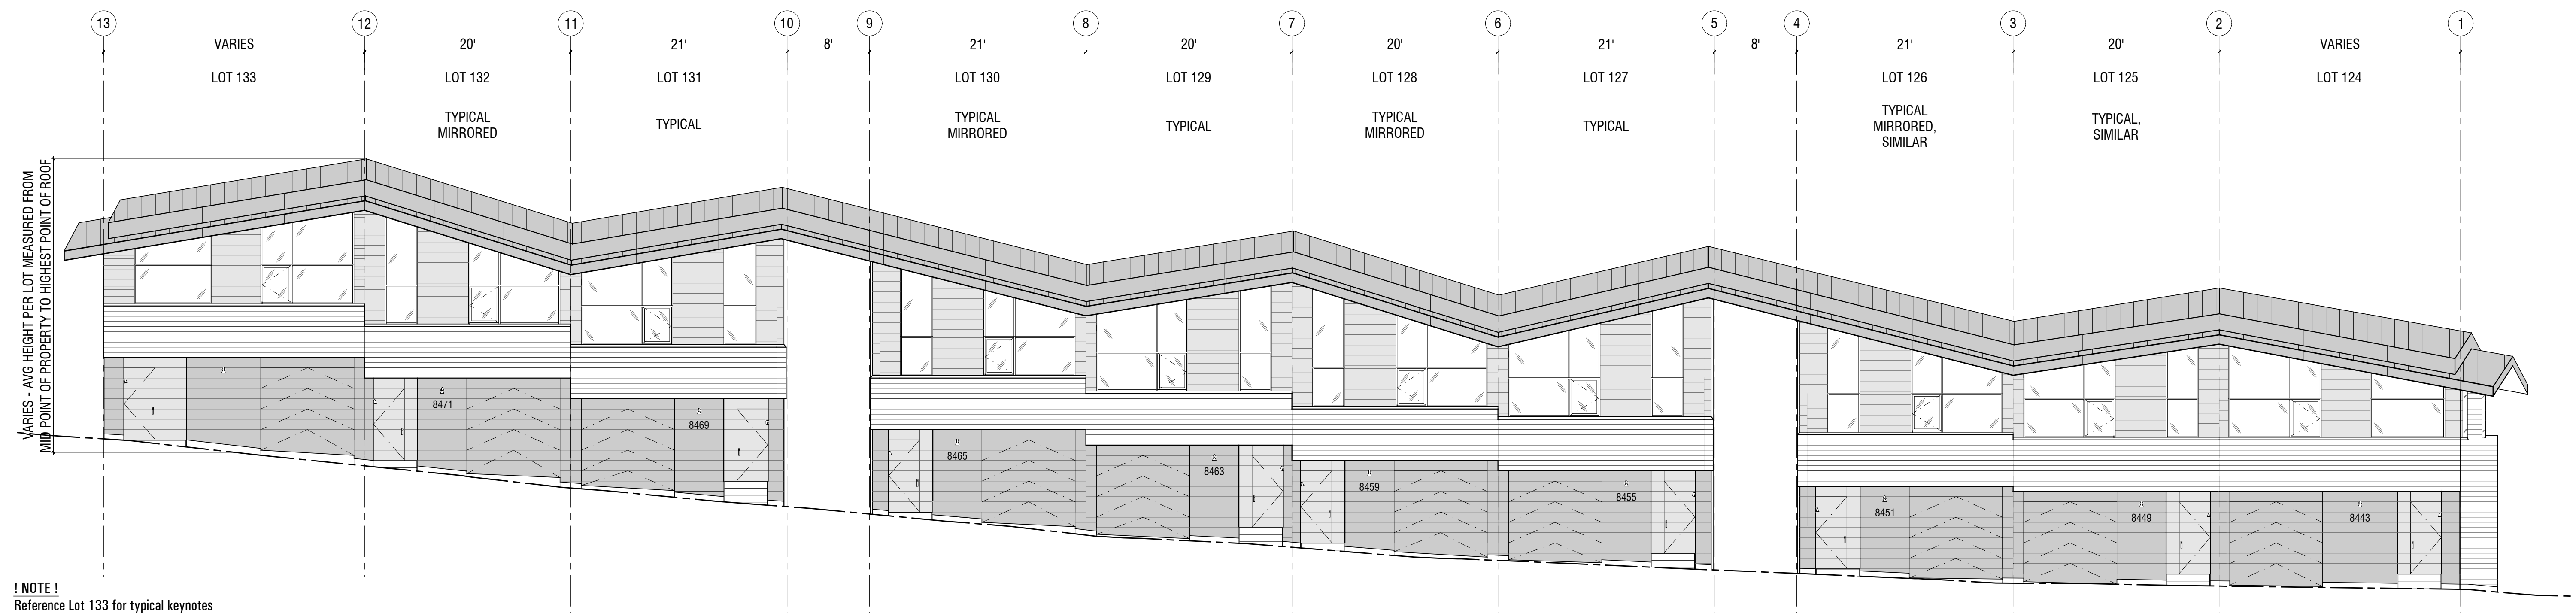

**! NOTE !**  
 Reference Lot 133 for typical keynotes

**1 OVERALL NORTH EXTERIOR ELEVATION**


1/8" = 1'-0"

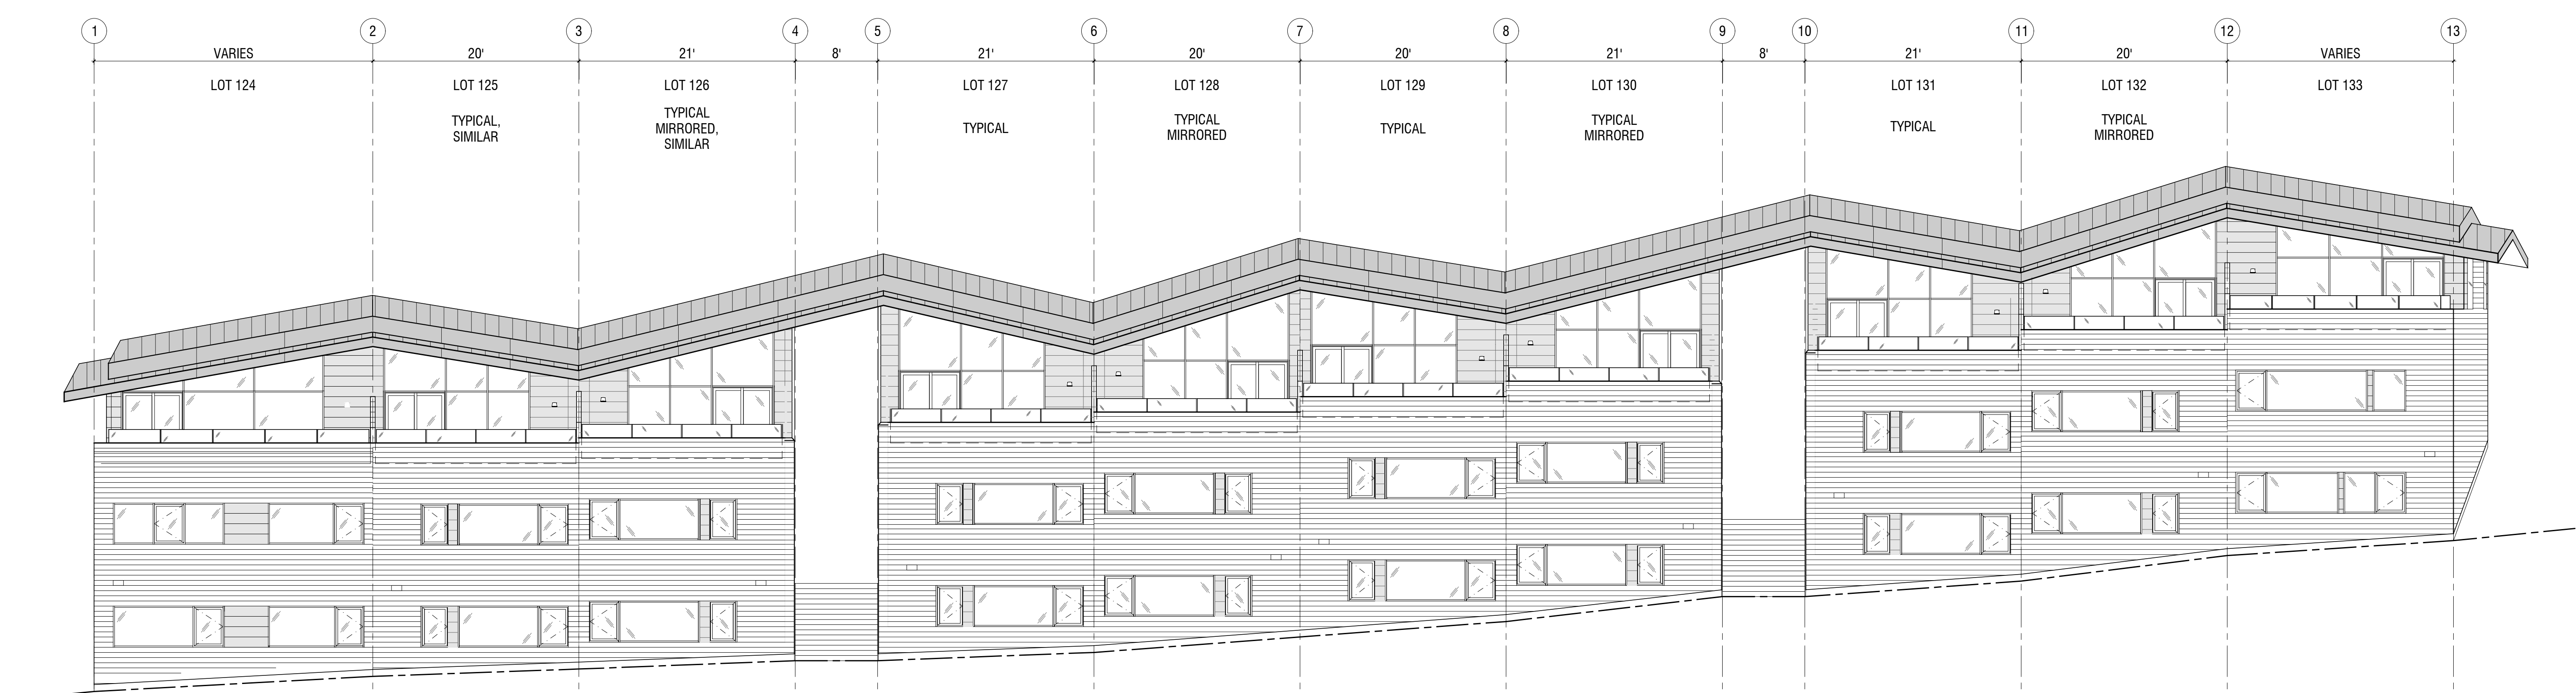

**! NOTE !**  
 Reference Lot 124 for typical keynotes

**2 OVERALL SOUTH EXTERIOR ELEVATION**

1/8" = 1'-0"

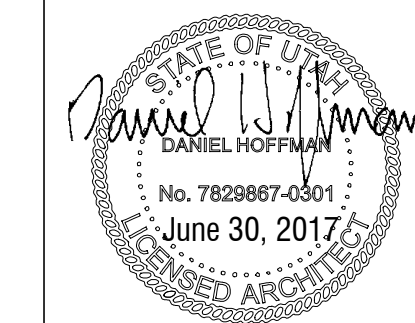

**dSK03**  
 HEIGHT EXHIBIT

1/8" = 1'-0"  
 scale

**PERMIT SET**  
 phase / rev  
 2017.06.30  
 date